




- Legend**
- Circulation
 - Common
 - Garage
 - Housing
 - Housing- Existing
 - Housing- One Bedroom
 - Housing- Studio
 - Retail
 - Utility

1 Site Plan
1/16" = 1'-0"

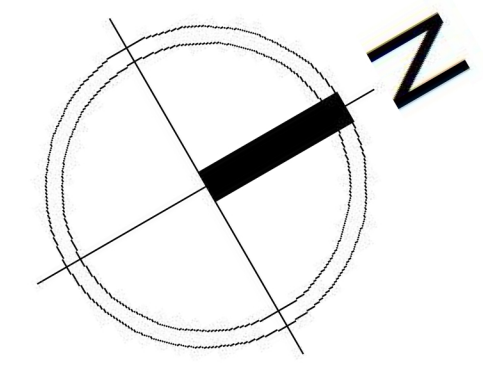

Revisions	Issue Date	Description

SITE PLAN

Scale: 1/16" = 1'-0"
 Drawn By: Author
 Date: September 2023

Checked By: Checker
 Project #: 11.6122.007


SV DESIGN
 Beverly, Massachusetts 01915
 126 Dodge Street
 Beverly, Massachusetts 01915
 www.svdesign.com
 t 978.927.3745

HCP Lifebridge
 Salem, MA

DESIGN

SITE PLAN

A100

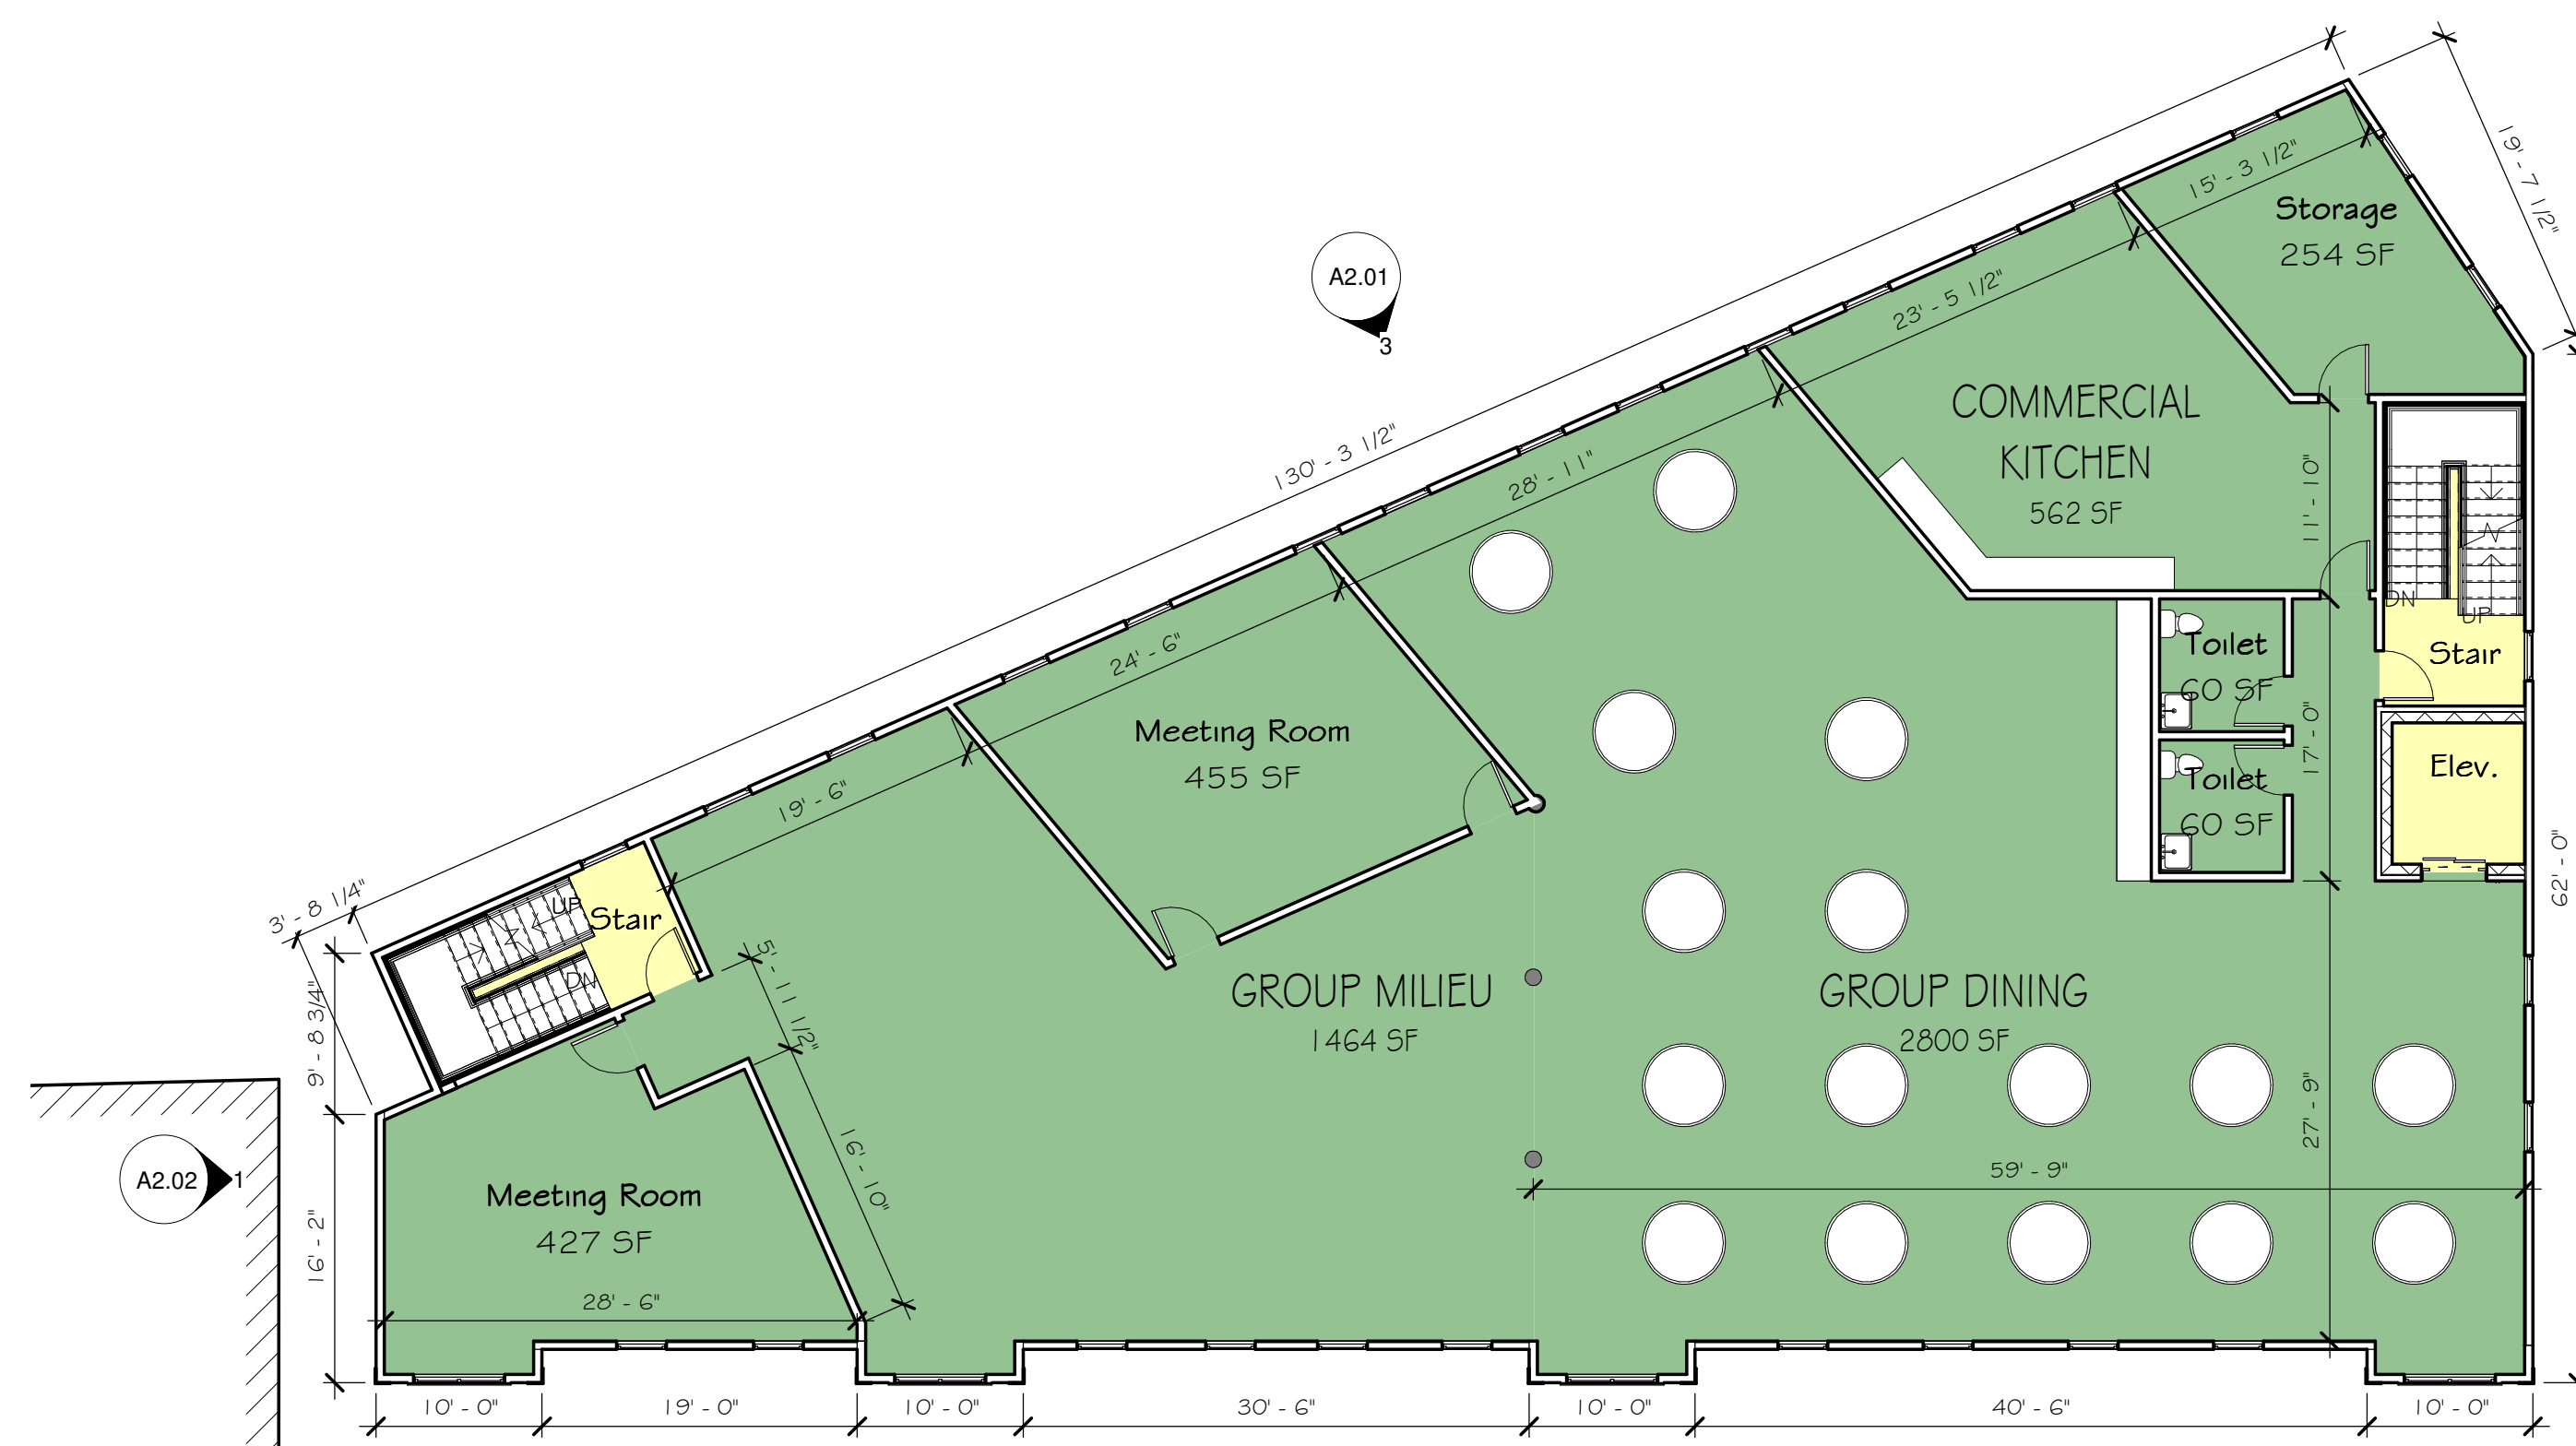


3 BLDG A- LEVEL 3 GROUP MILIEU AND DINING
3/32" = 1'-0"

6,780 SF


Legend

- Circulation
- Common
- Garage
- Housing
- Retail
- Utility

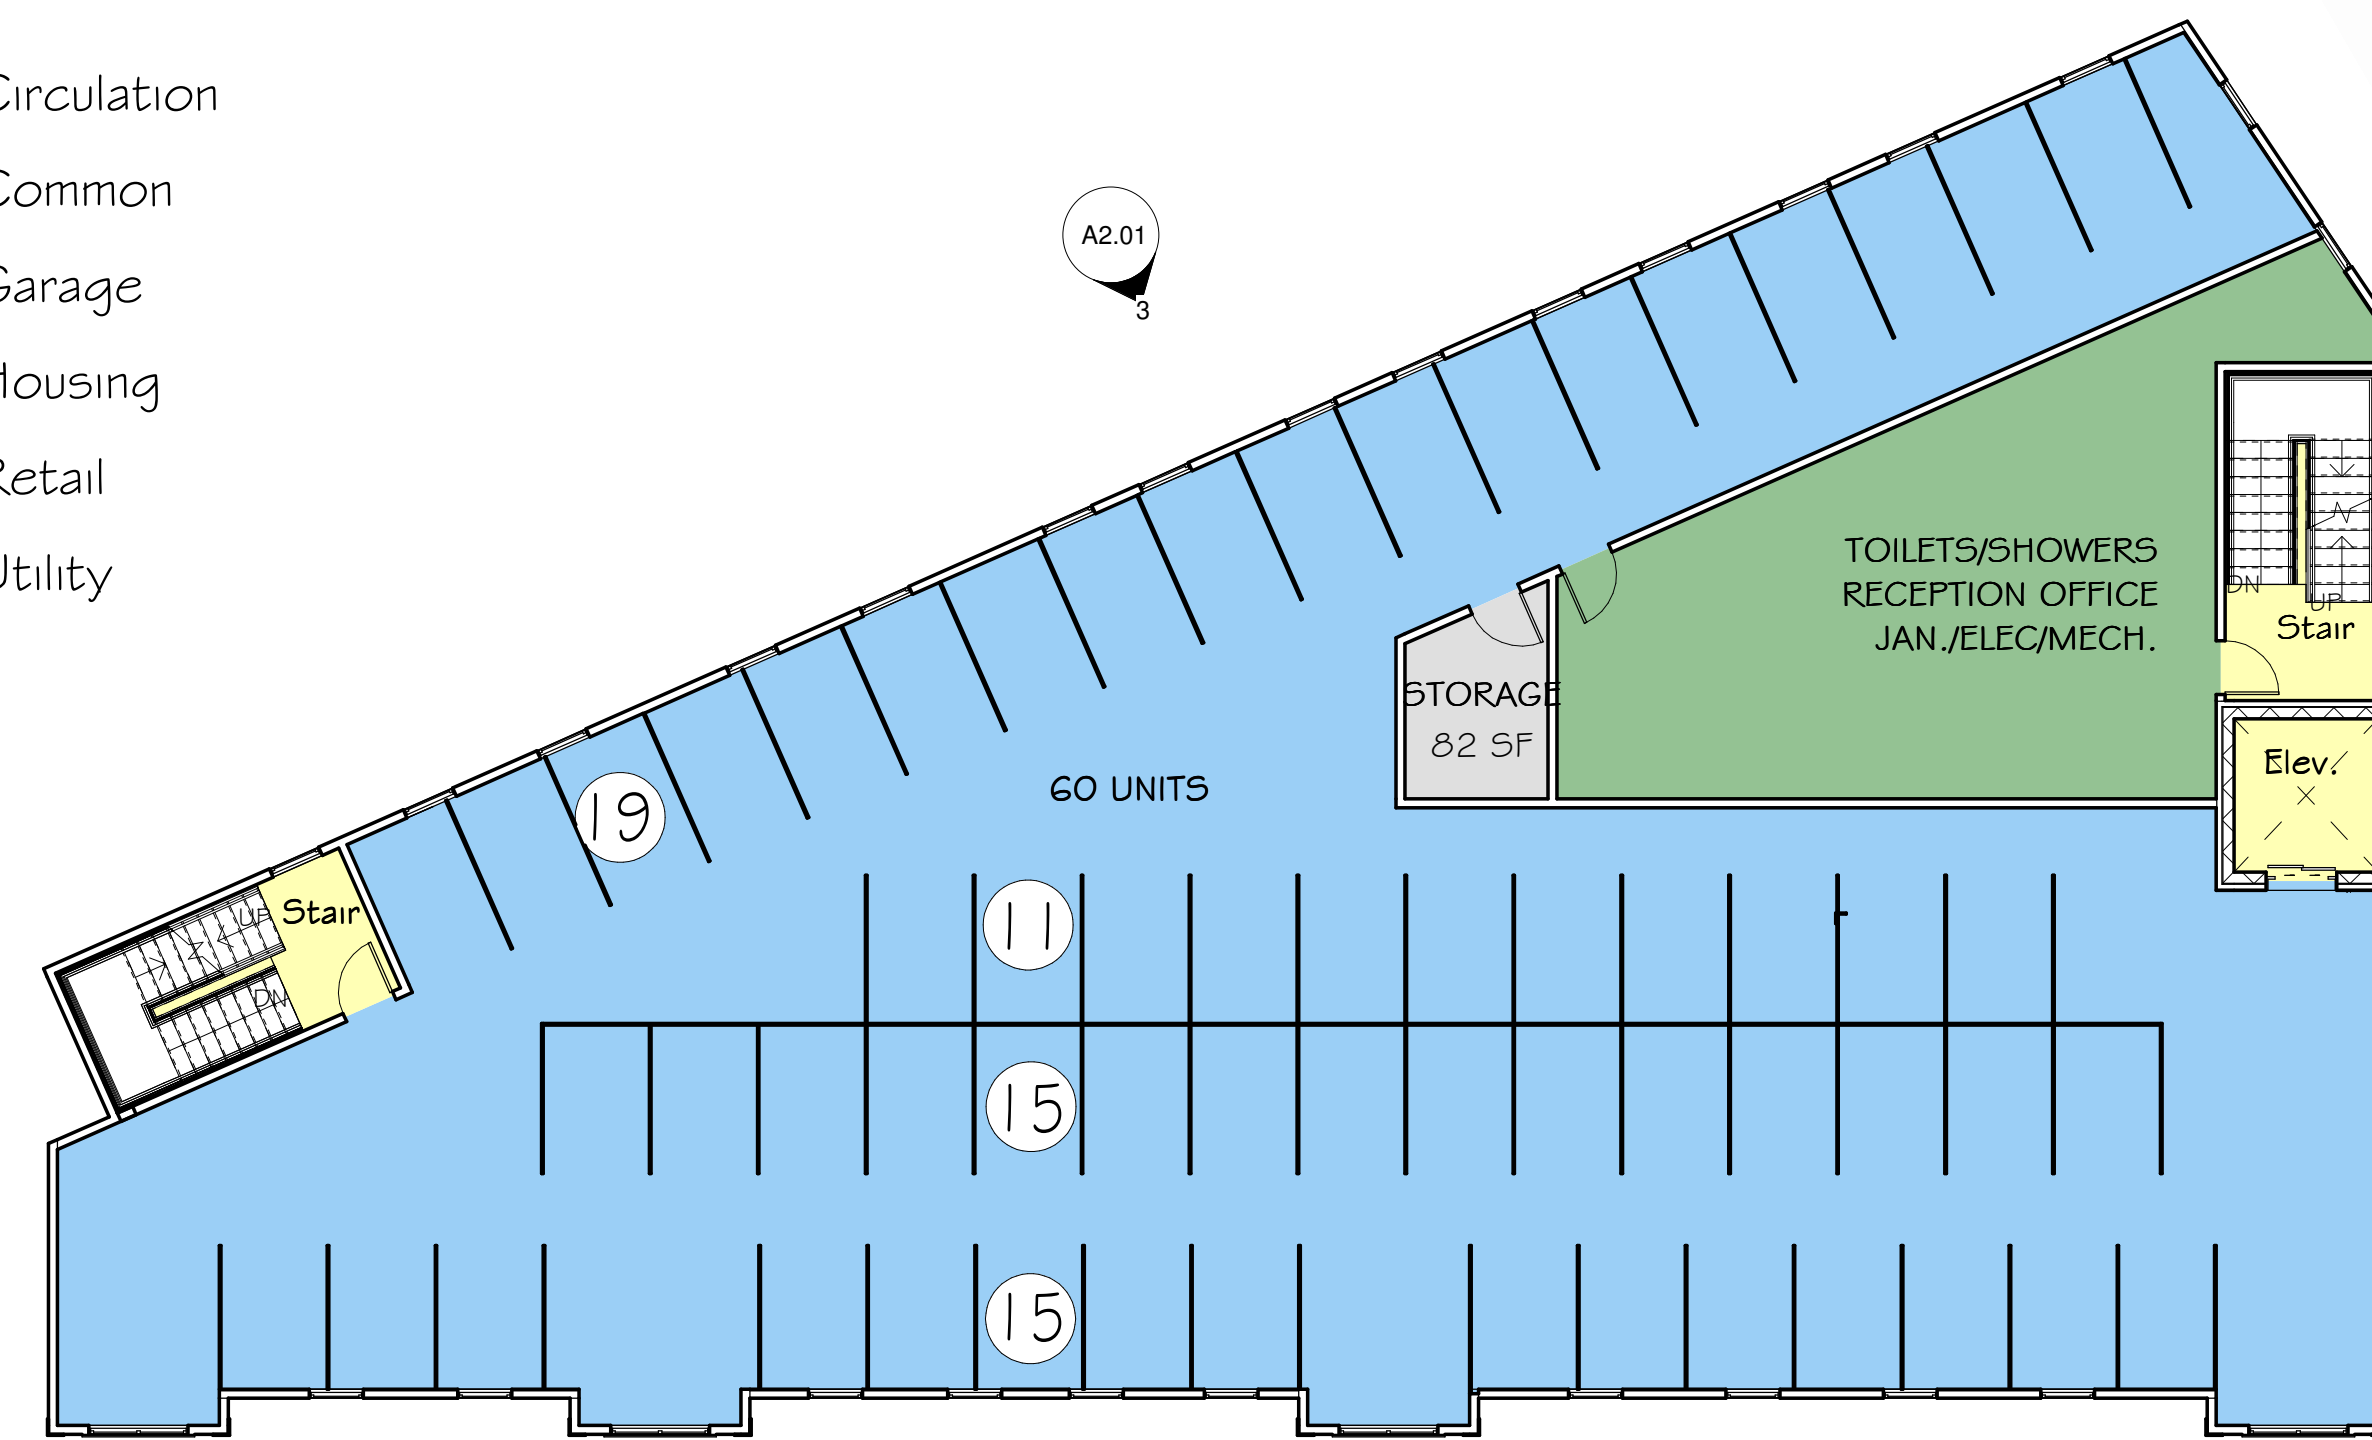


2 BLDG A- LEVEL 2 NON CONGREGATE SHELTER
3/32" = 1'-0"

6,780 SF

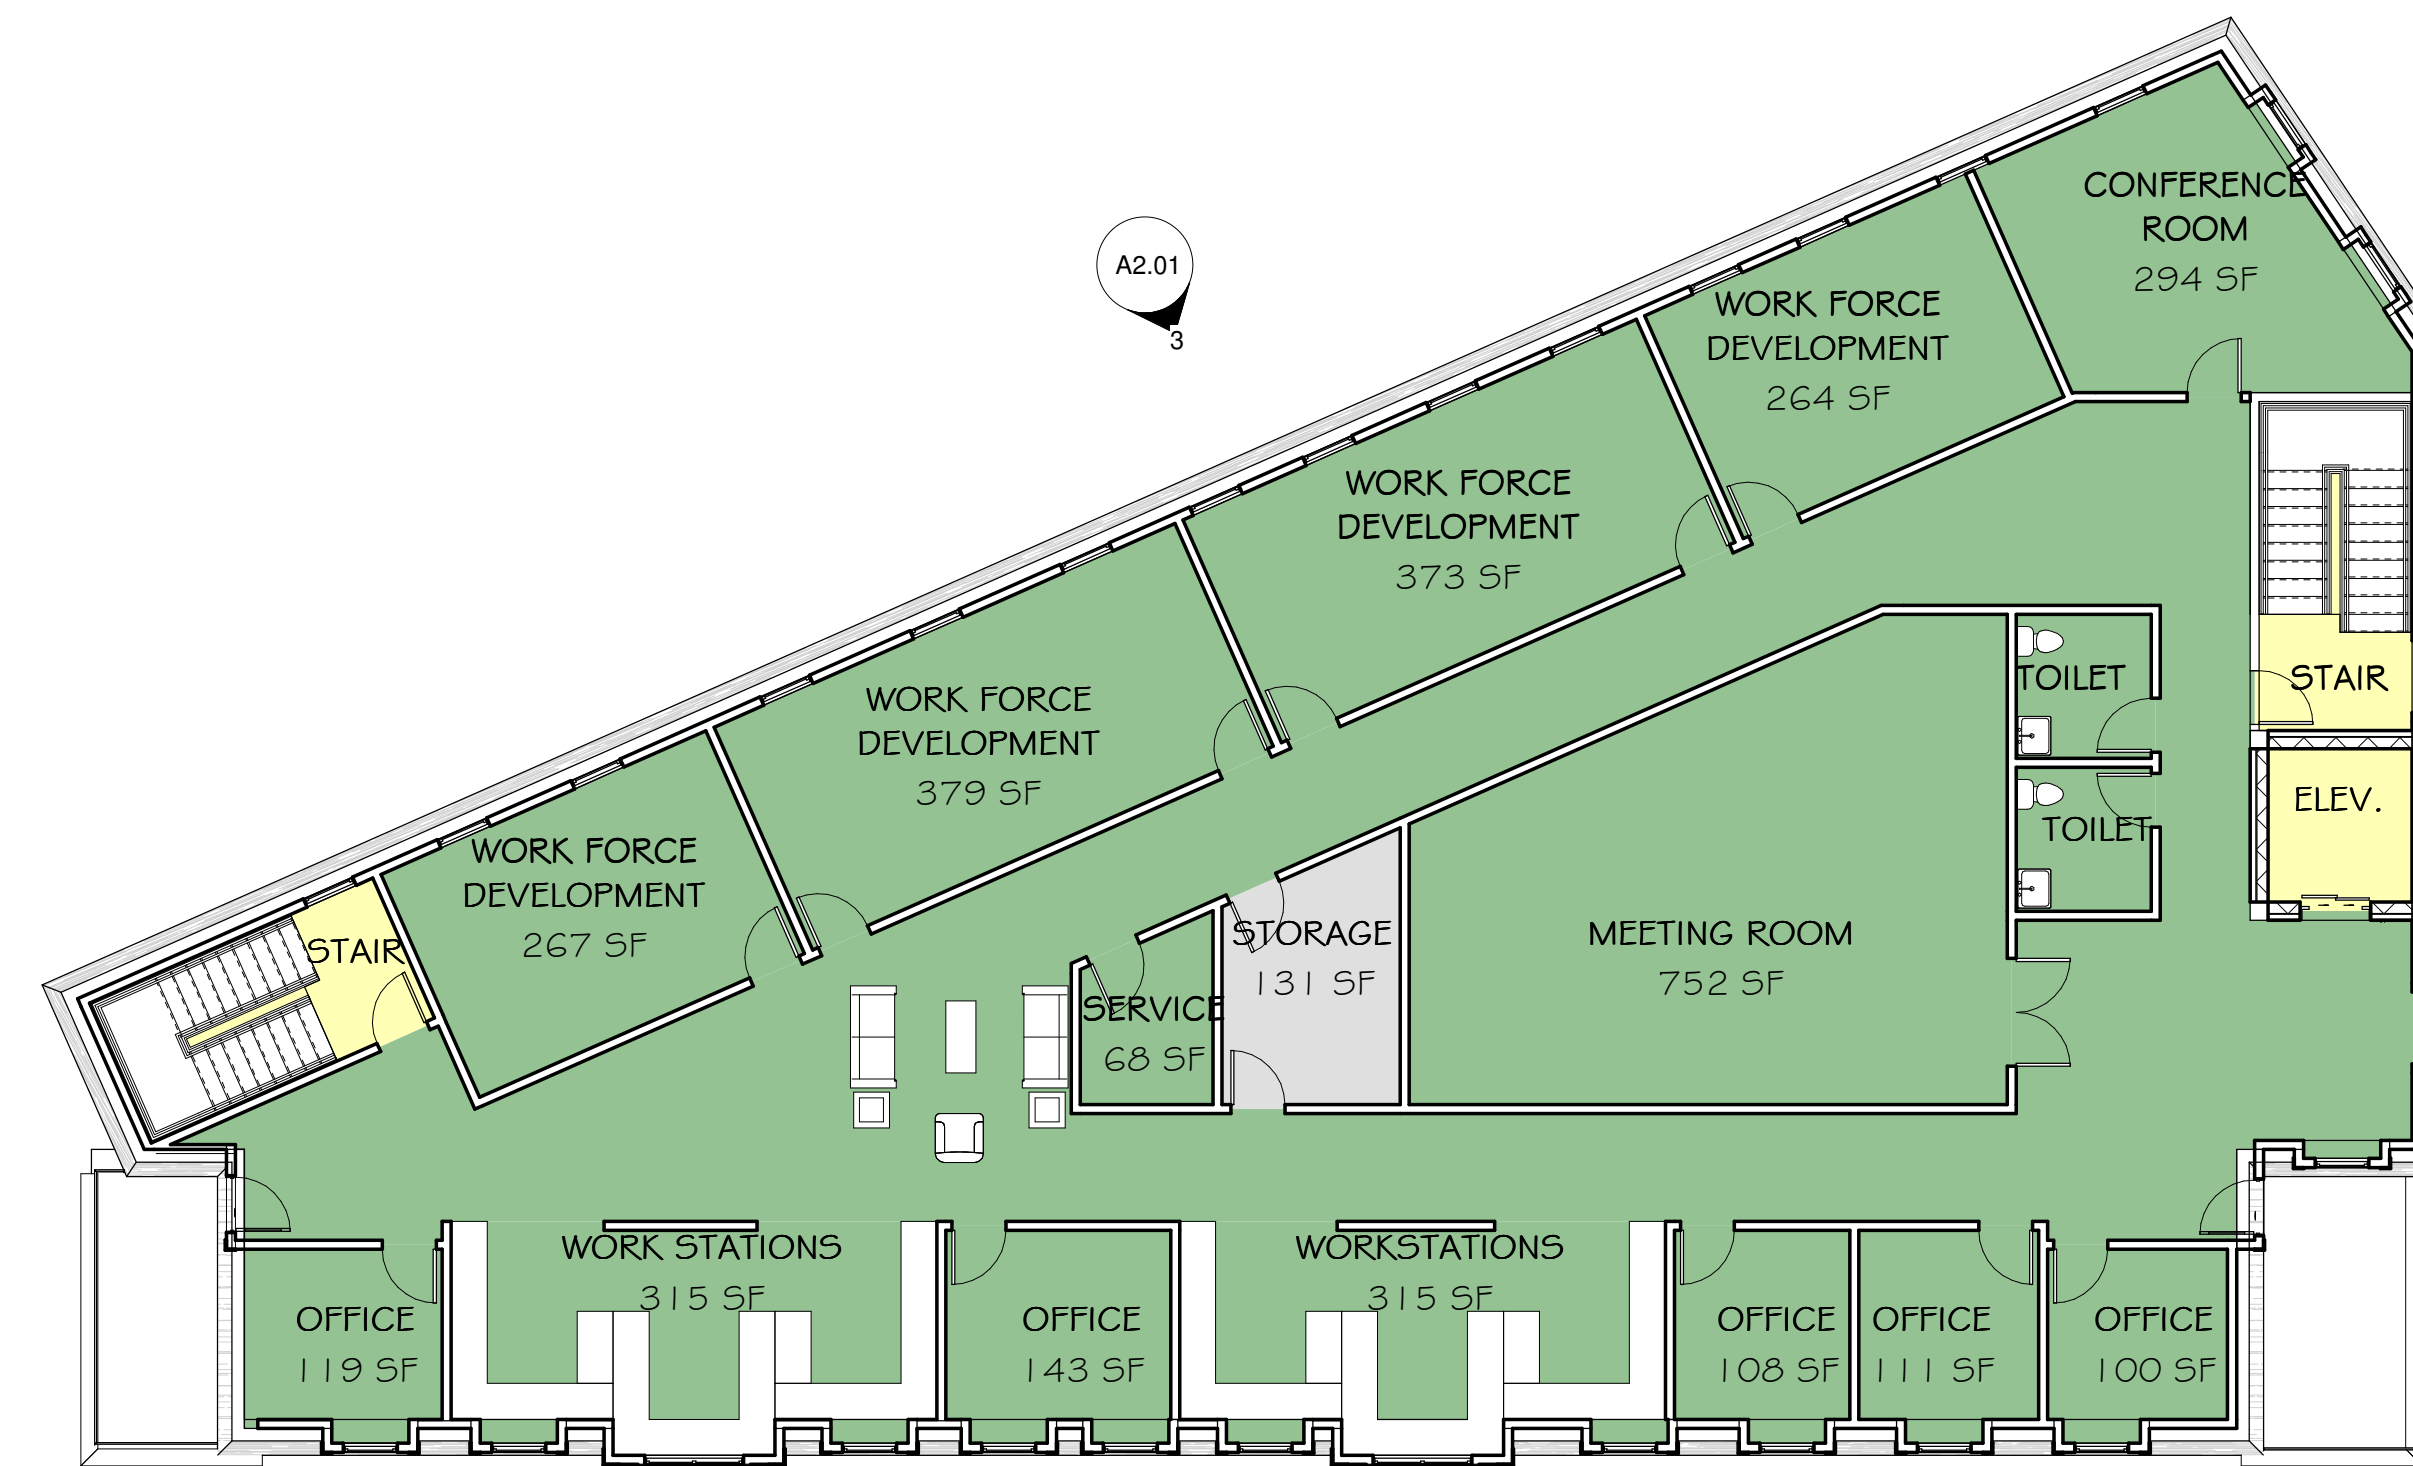

4 BLDG A- LEVEL 4 OFFICE/WORKFORCE DEVELOPMENT
3/32" = 1'-0"

6,780 SF

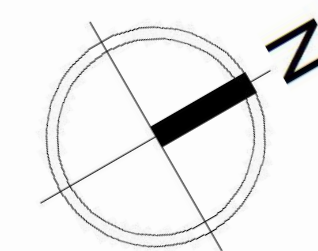

Revisions	Issue Date	Description

Scale: 3/32" = 1'-0"	Checked By: Checker
Drawn By: Author	Date: September 2023
Project #: 116122.007	

BUILDING A- FLOOR PLANS

**HCP Lifebridge
Salem, MA**

SV DESIGN 126 Dodge Street Beverly, Massachusetts 01915
www.svdesign.com 1978.927.3745




Legend

- Circulation
- Common
- Garage
- Housing
- Housing- Existing
- Housing- One Bedroom
- Housing- Studio
- Retail
- Utility

BUILDING B SQUARE FOOTAGE MATRIX	
LEVEL	SQUARE FOOTAGE
LEVEL 1	6,380 SF
LEVEL 2	6,380 SF
LEVEL 3	6,380 SF
LEVEL 4	6,380 SF
TOTAL	25,520 SF

1 BUILDING B- LEVEL 2-4
1/8" = 1'-0"

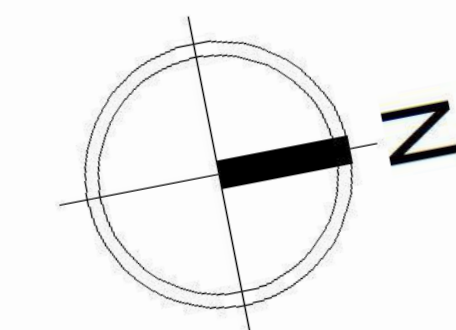

Revisions	Issue Date	Description


Scale: As indicated
 Drawn By: Author
 Date: September 2023

Checked By: Checker
 Project #: 116122.007

BUILDING B - FLOOR PLANS

HCP Lifebridge
 Salem, MA

SV DESIGN 126 Dodge Street
 Beverly, Massachusetts 01915
 www.svdesign.com 1978.927.3745

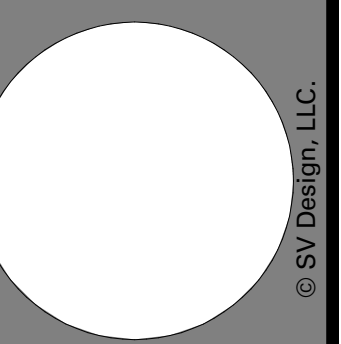

BUILDING B - FLOOR PLANS

A101b





