
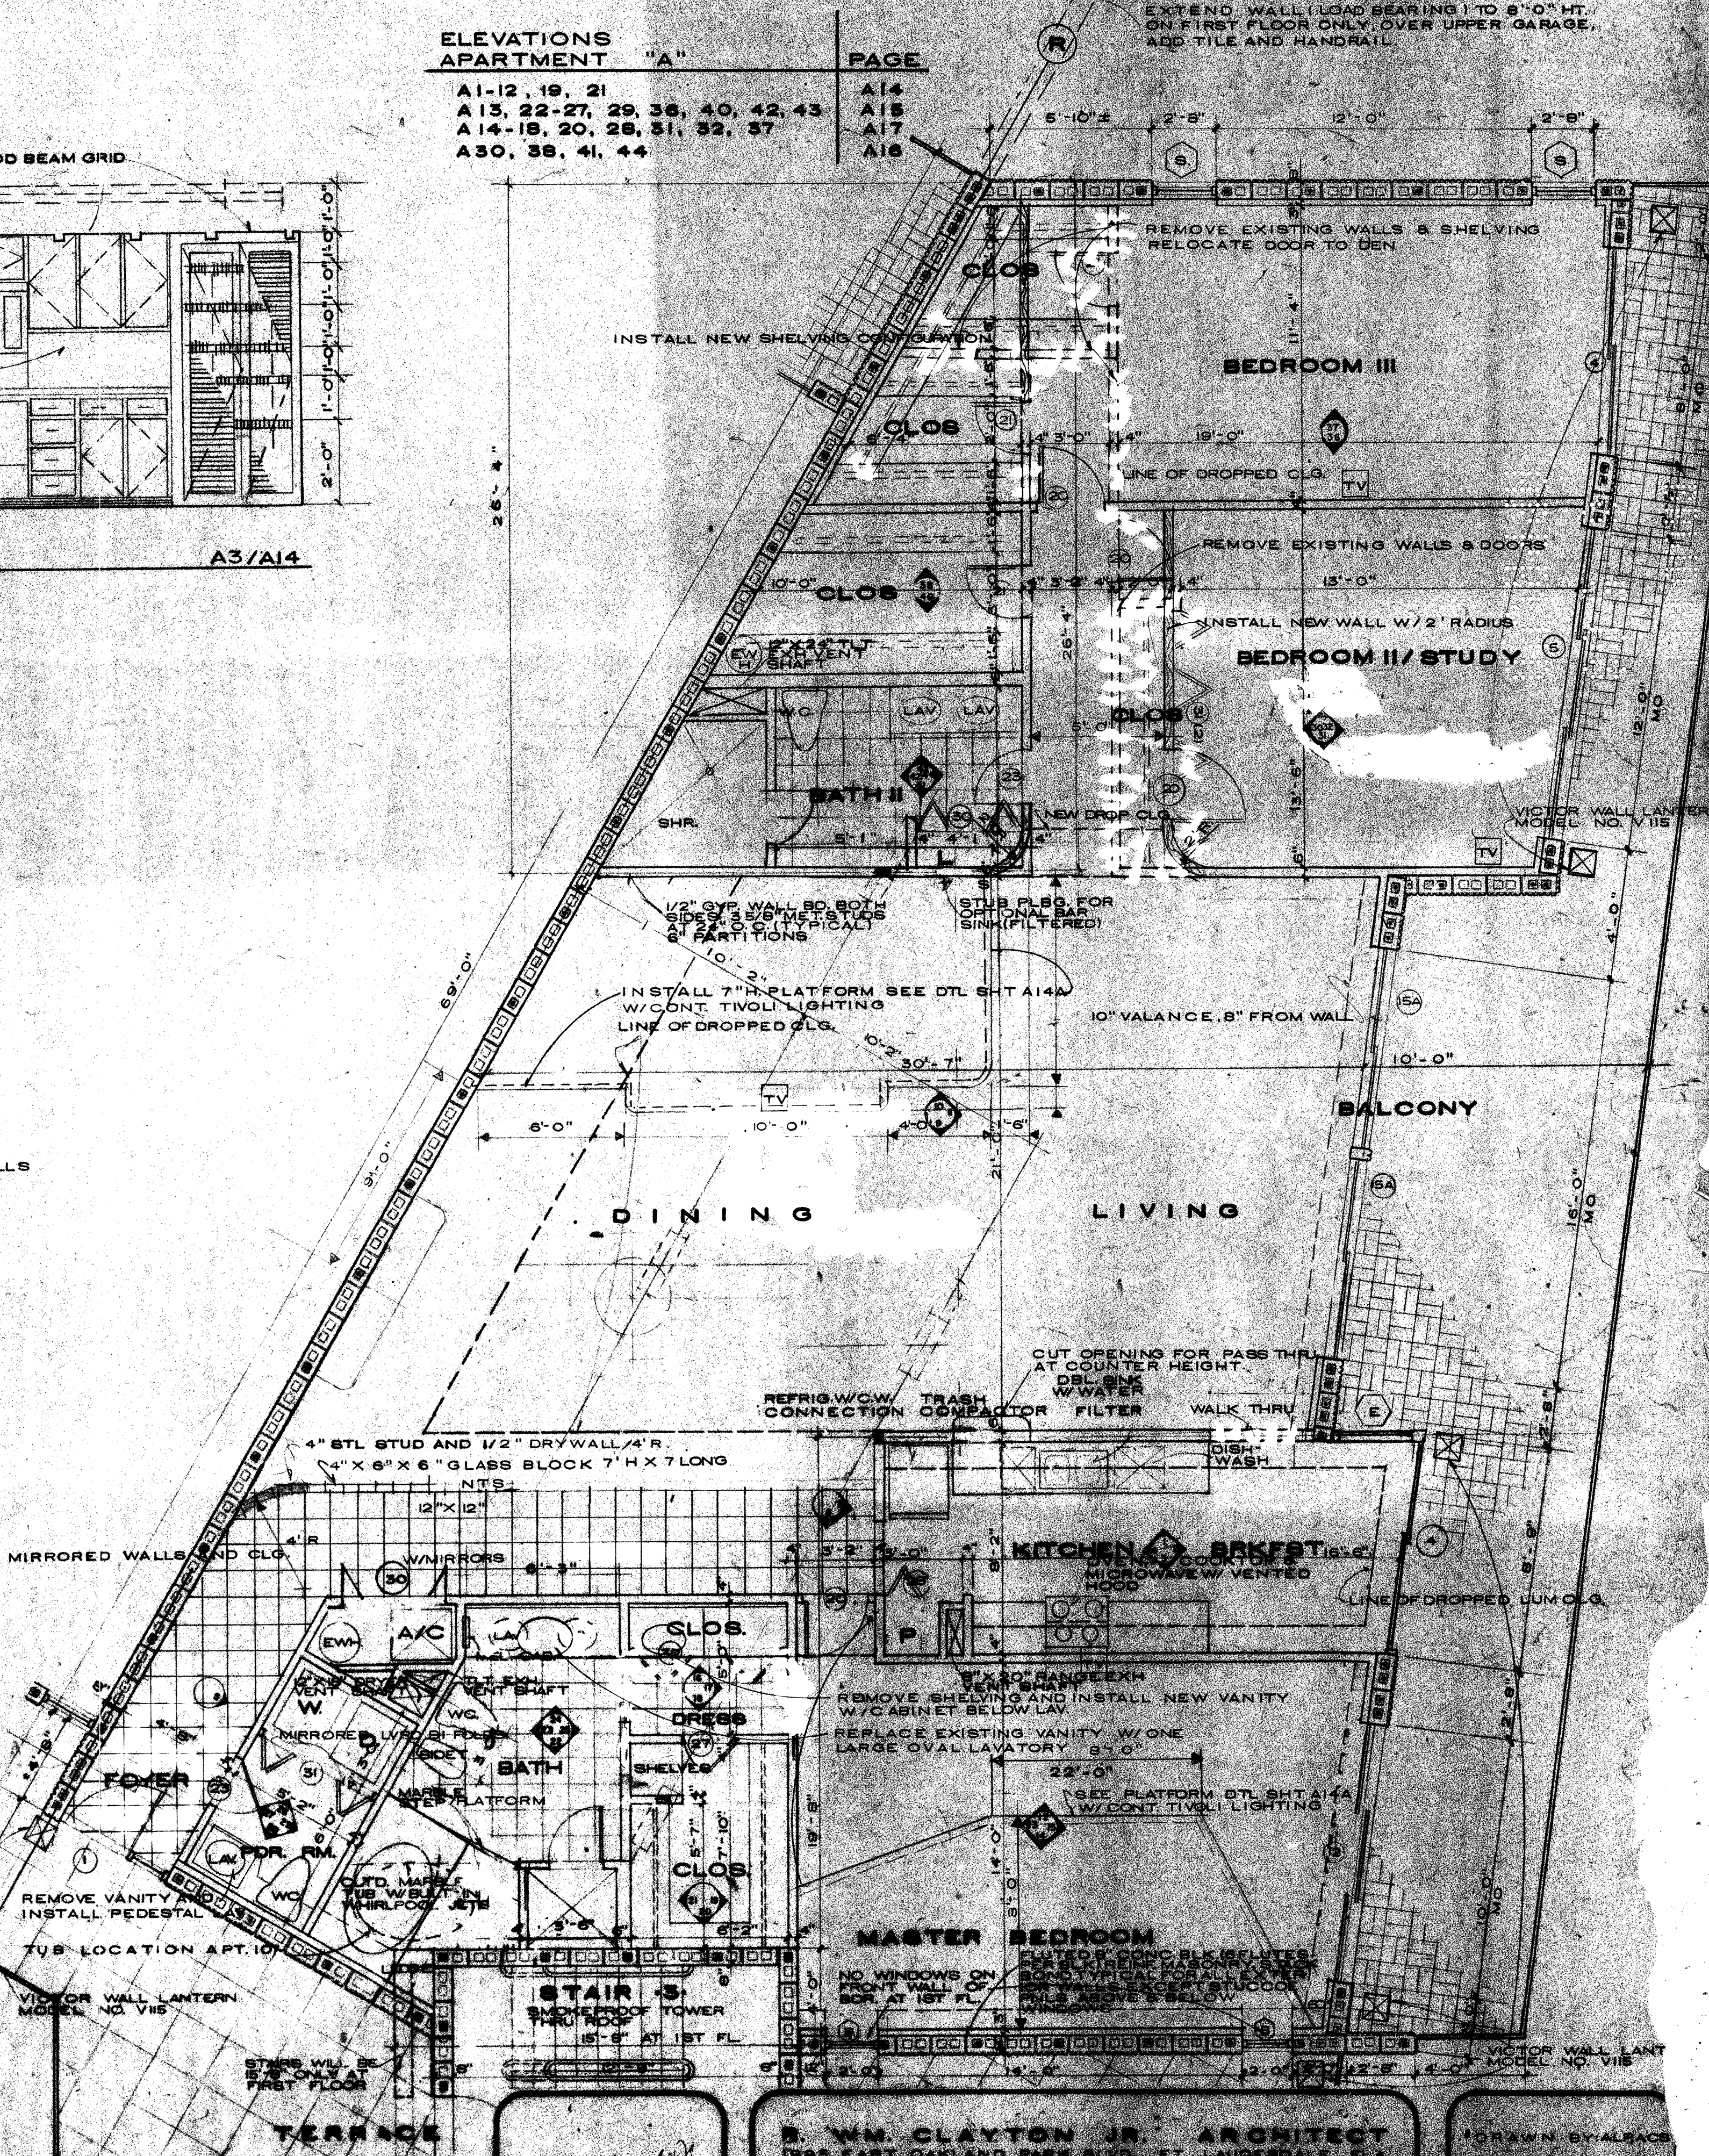
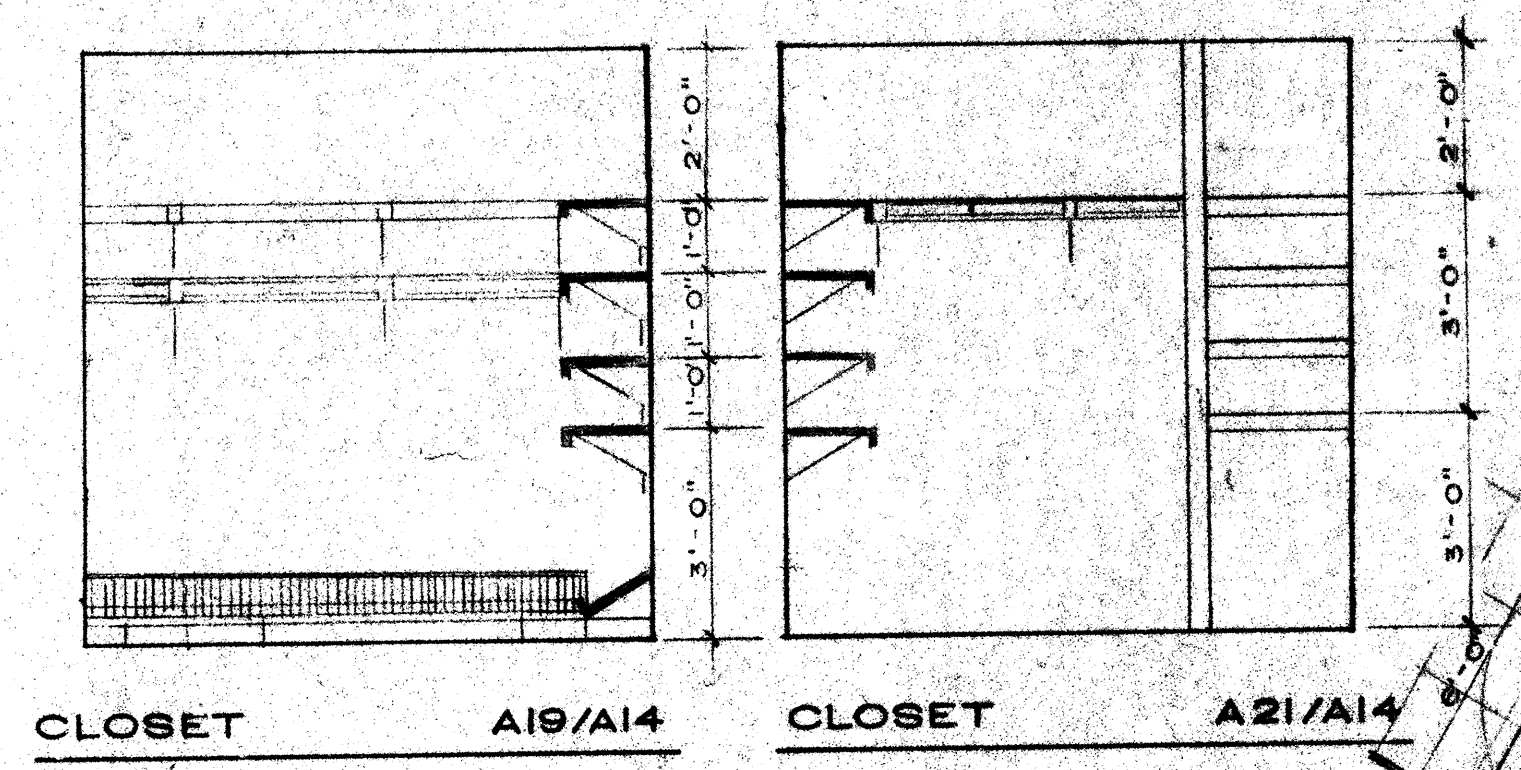
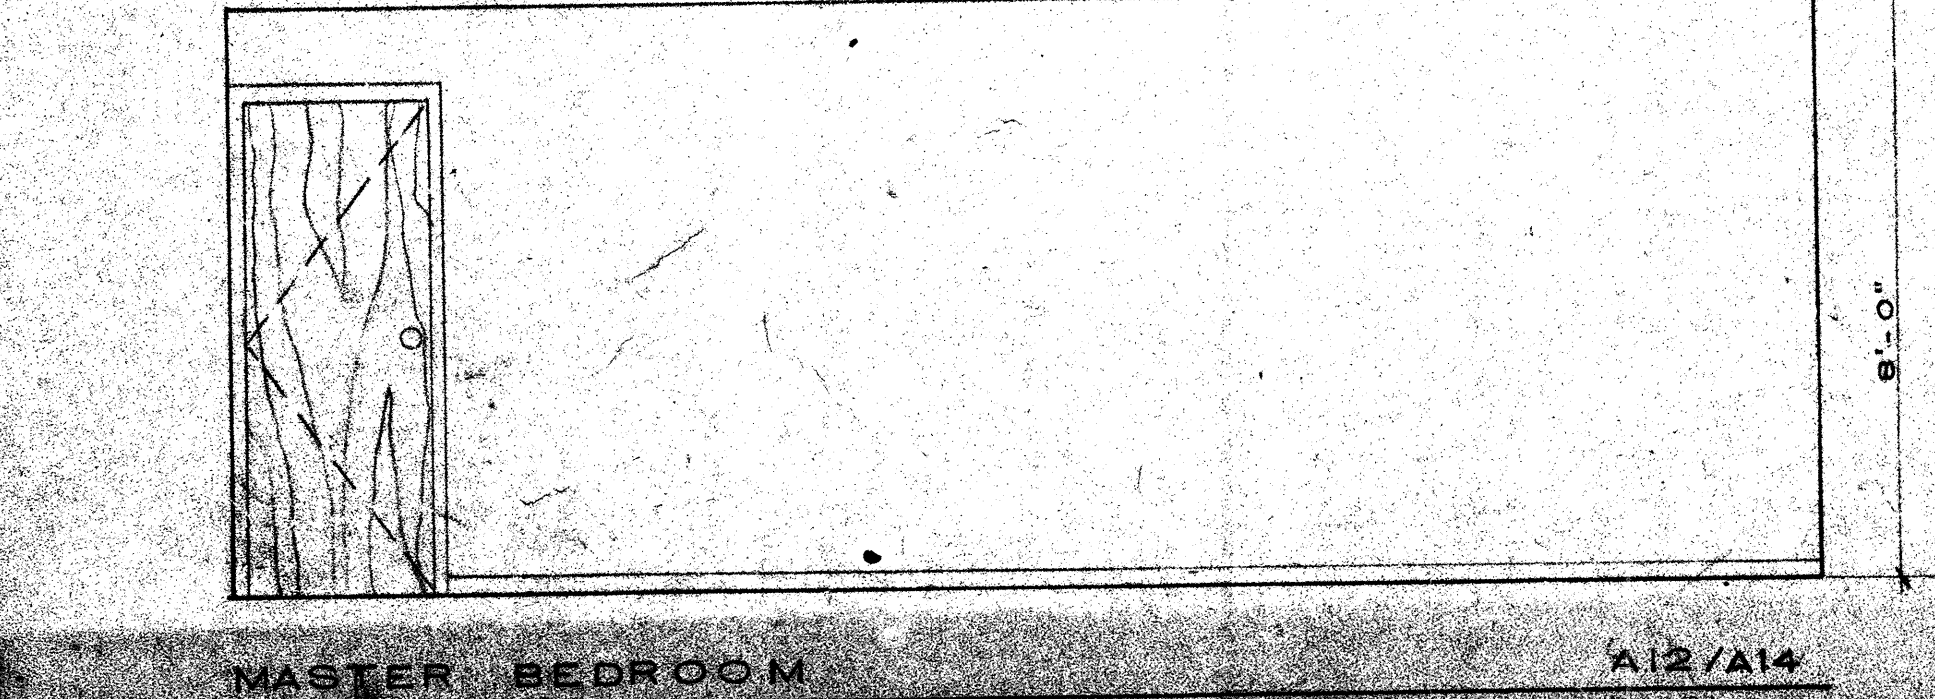
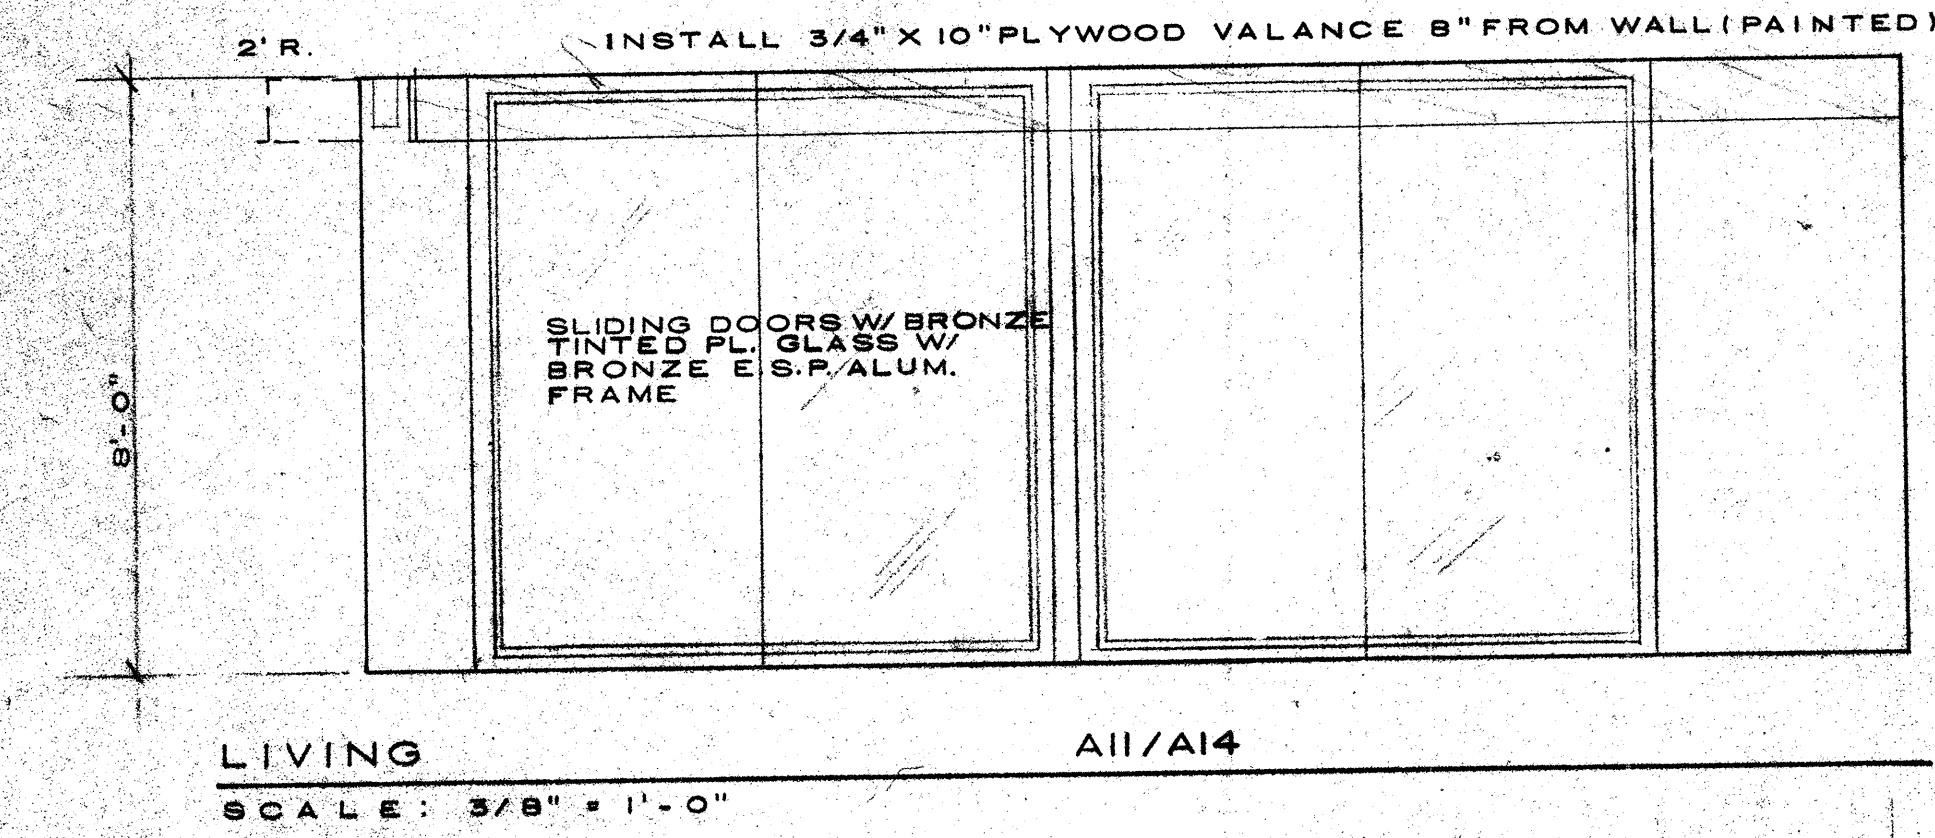
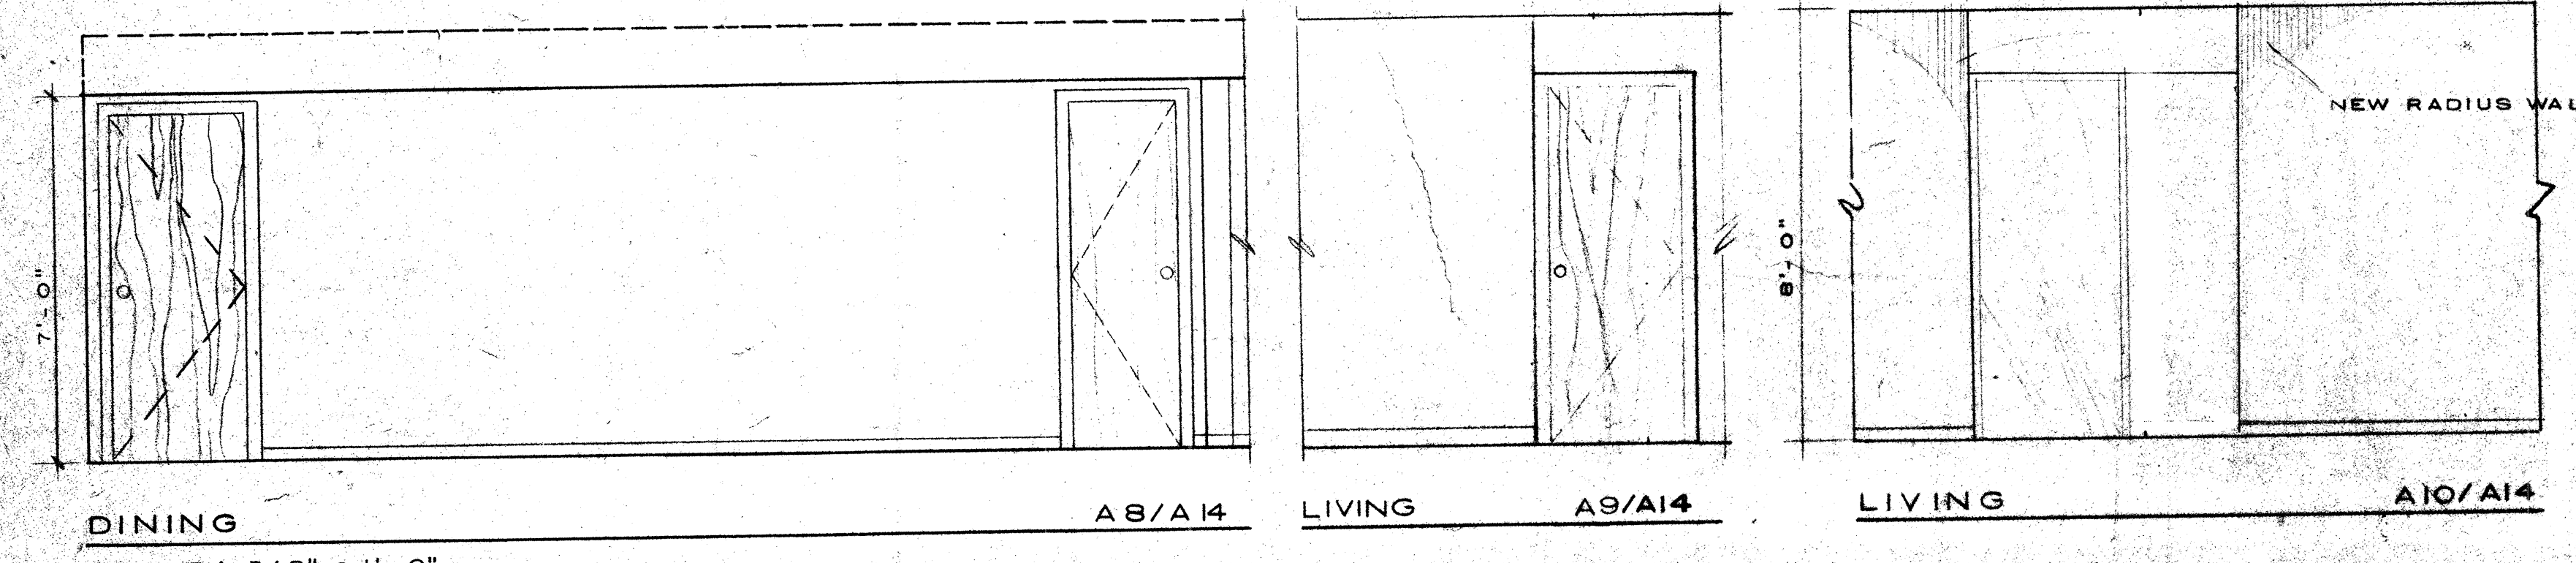
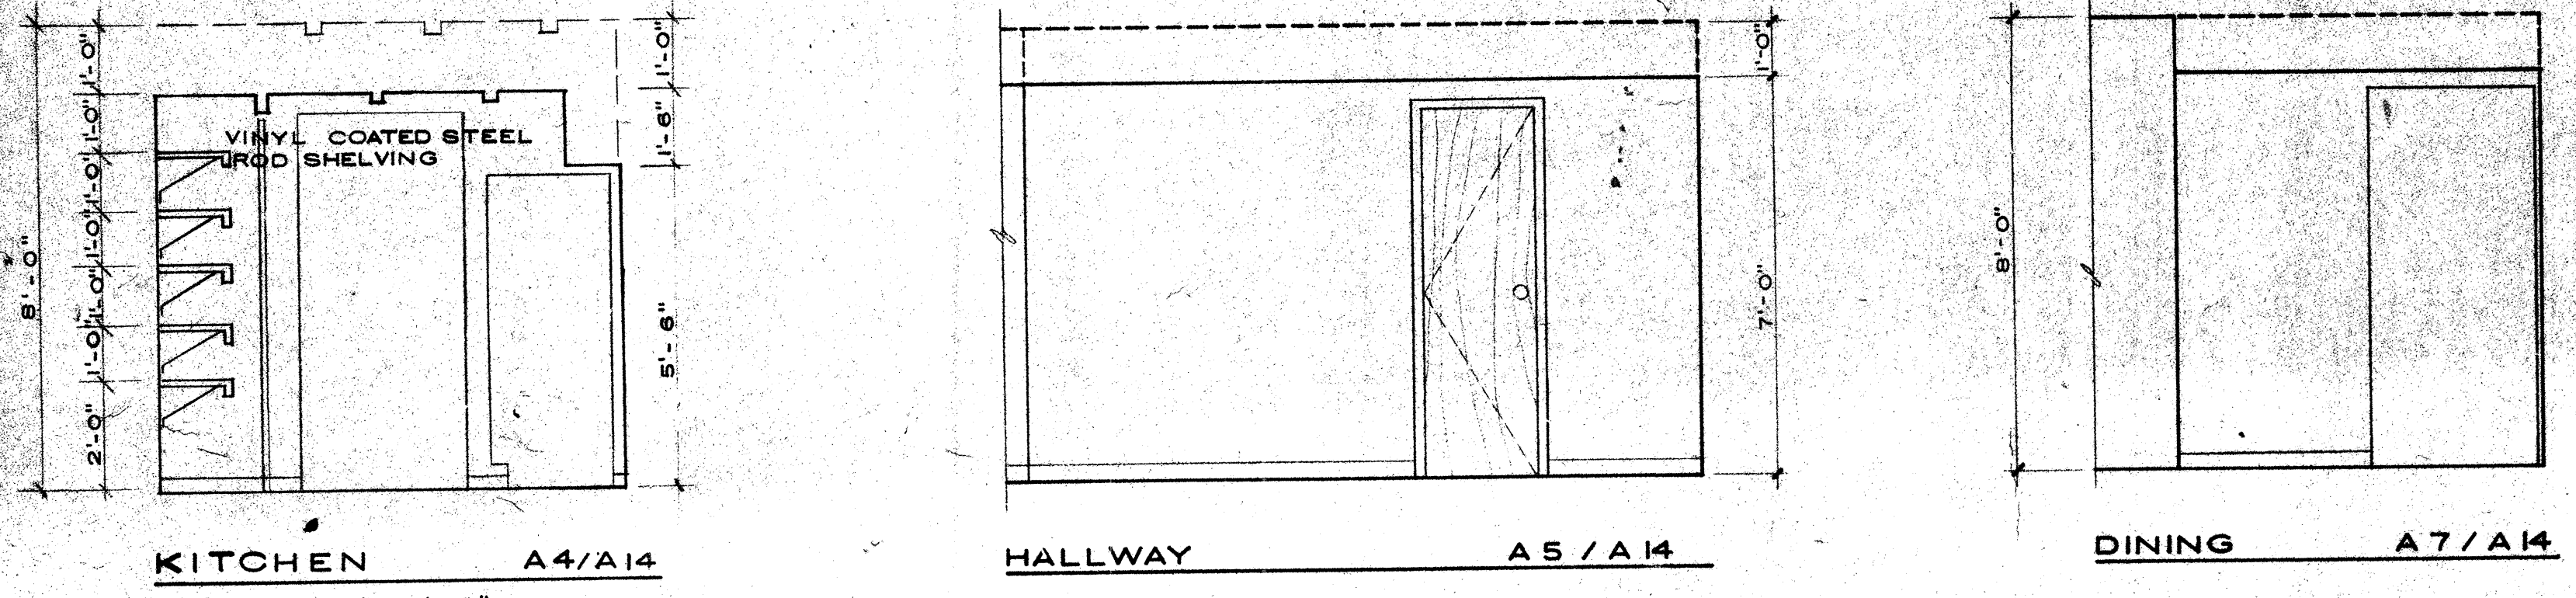


ELEVATIONS	PAGE
APARTMENT "A"	
A1-12, 19, 21	A14
A13, 22-27, 29, 36, 40, 42, 43	A15
A14-18, 20, 28, 31, 32, 37	A17
A30, 38, 41, 44	A18

EXTEND WALL (LOAD BEARING) TO 8'-0" HT. ON FIRST FLOOR ONLY, OVER UPPER GARAGE. ADD TILE AND HANDRAIL.

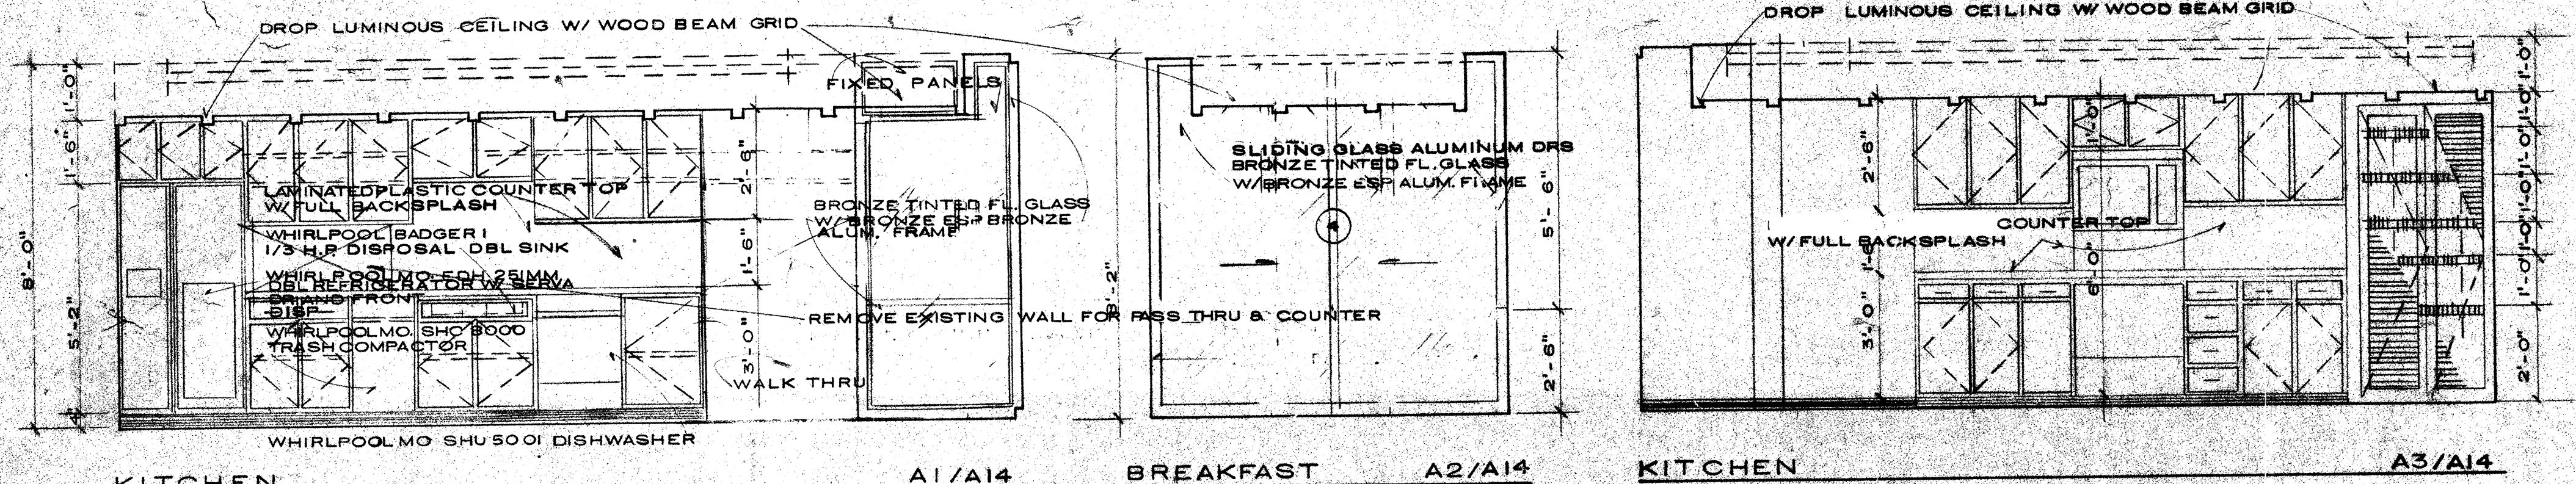

**FLOOR PLAN APT. A44**  
SCALE: 1/4" = 1'-0"  
60 FEET  
80 FEET OF APT. = 2615  
80 FEET OF BALC. = 1474  
TOTAL 80 FEET = 4089

*P. M. Clayton Jr.*

**P. M. CLAYTON JR. ARCHITECT**  
1885 EAST OAKLAND PARK BLVD., FT. LAUDERDALE, FLA.  
**OVERLOOK CONDOMINIUM**  
APARTMENT 301 MR. AND MRS. AL VERDI

FOR OWN BY ALBAC  
JOB NO. 8101  
DATE: 9-12-81  
REVISIONS: 4-1-81  
5-1-81  
6-1-81  
SHEET: **A25**