



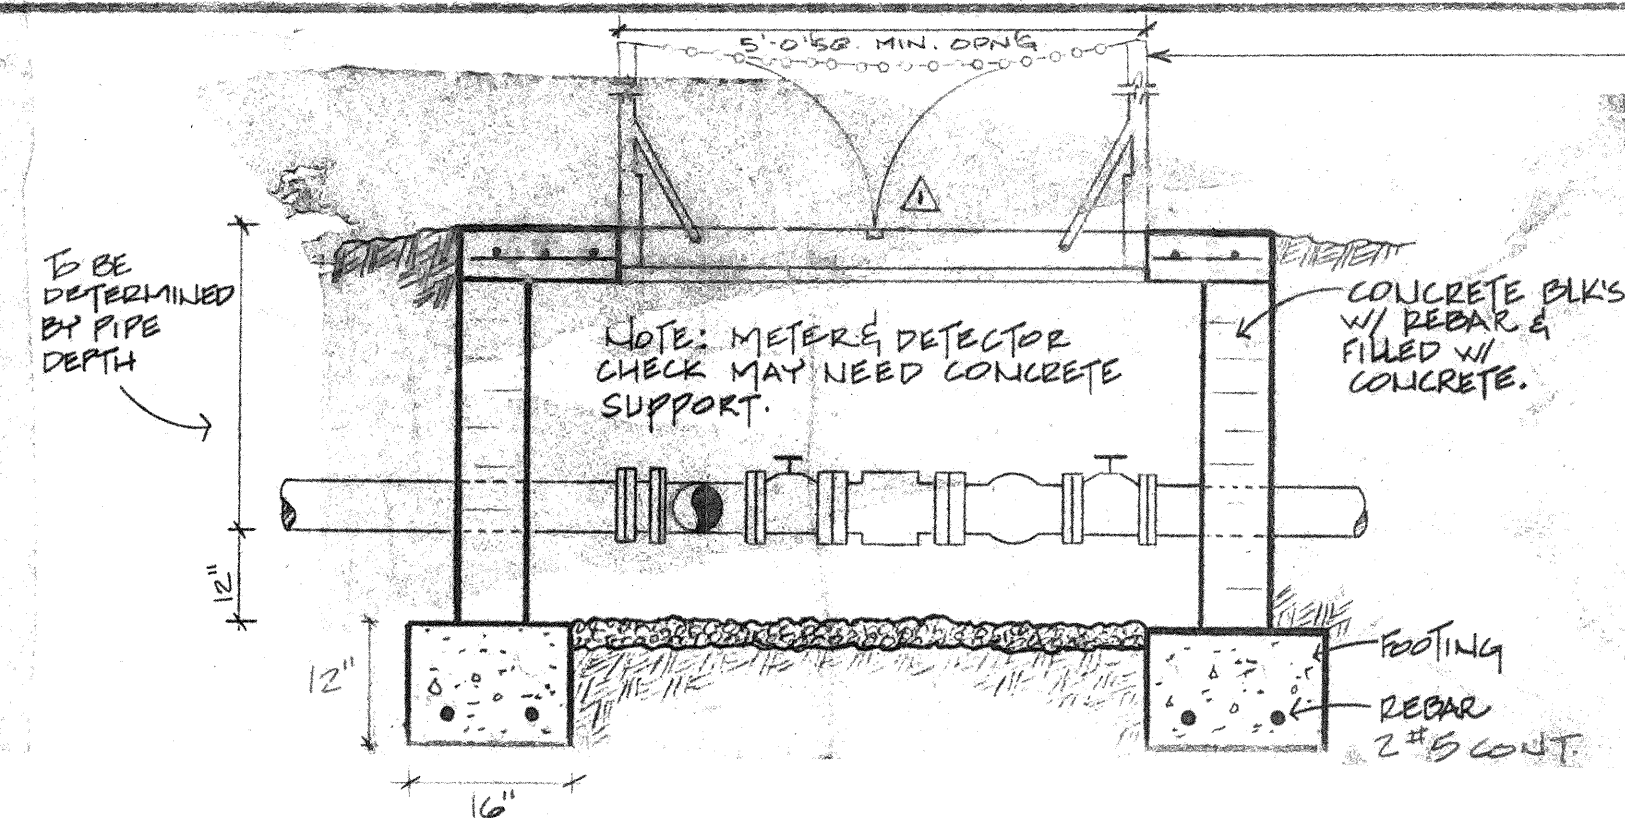


METER VAULT DETAILS
N.T.S.

BILCO JD-4AL OR EQUAL DOUBLE
LEAF ALUMINUM ACCESS HATCH
SUITABLE FOR 300 P.S.F. LOADING,
EQUIPPED W/AN AUTOMATIC HOLD-
OPEN ARM, SNAP LOCK & REMOVABLE
HANDLE, HASP & STAPLE.

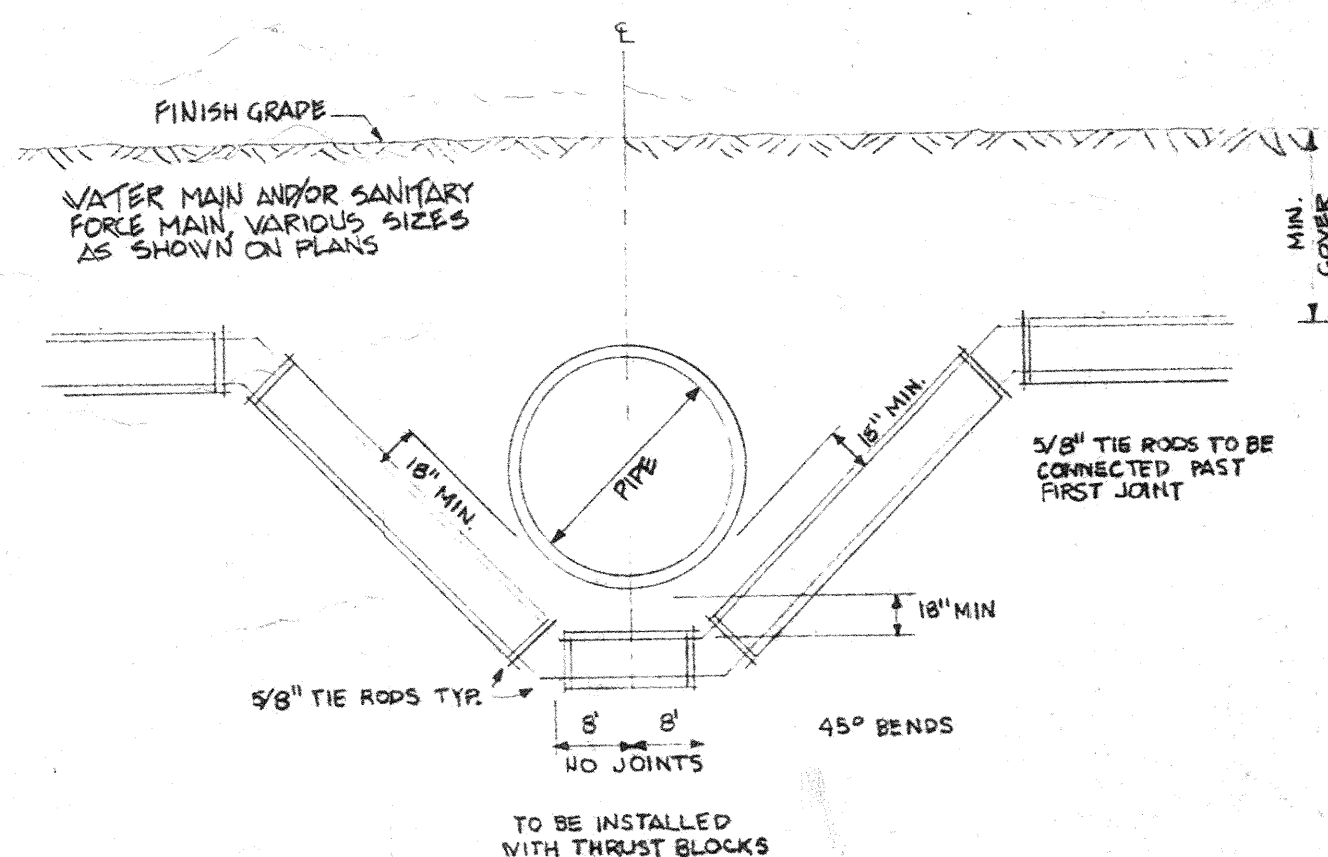

CONFLICT DETAIL

LEGEND

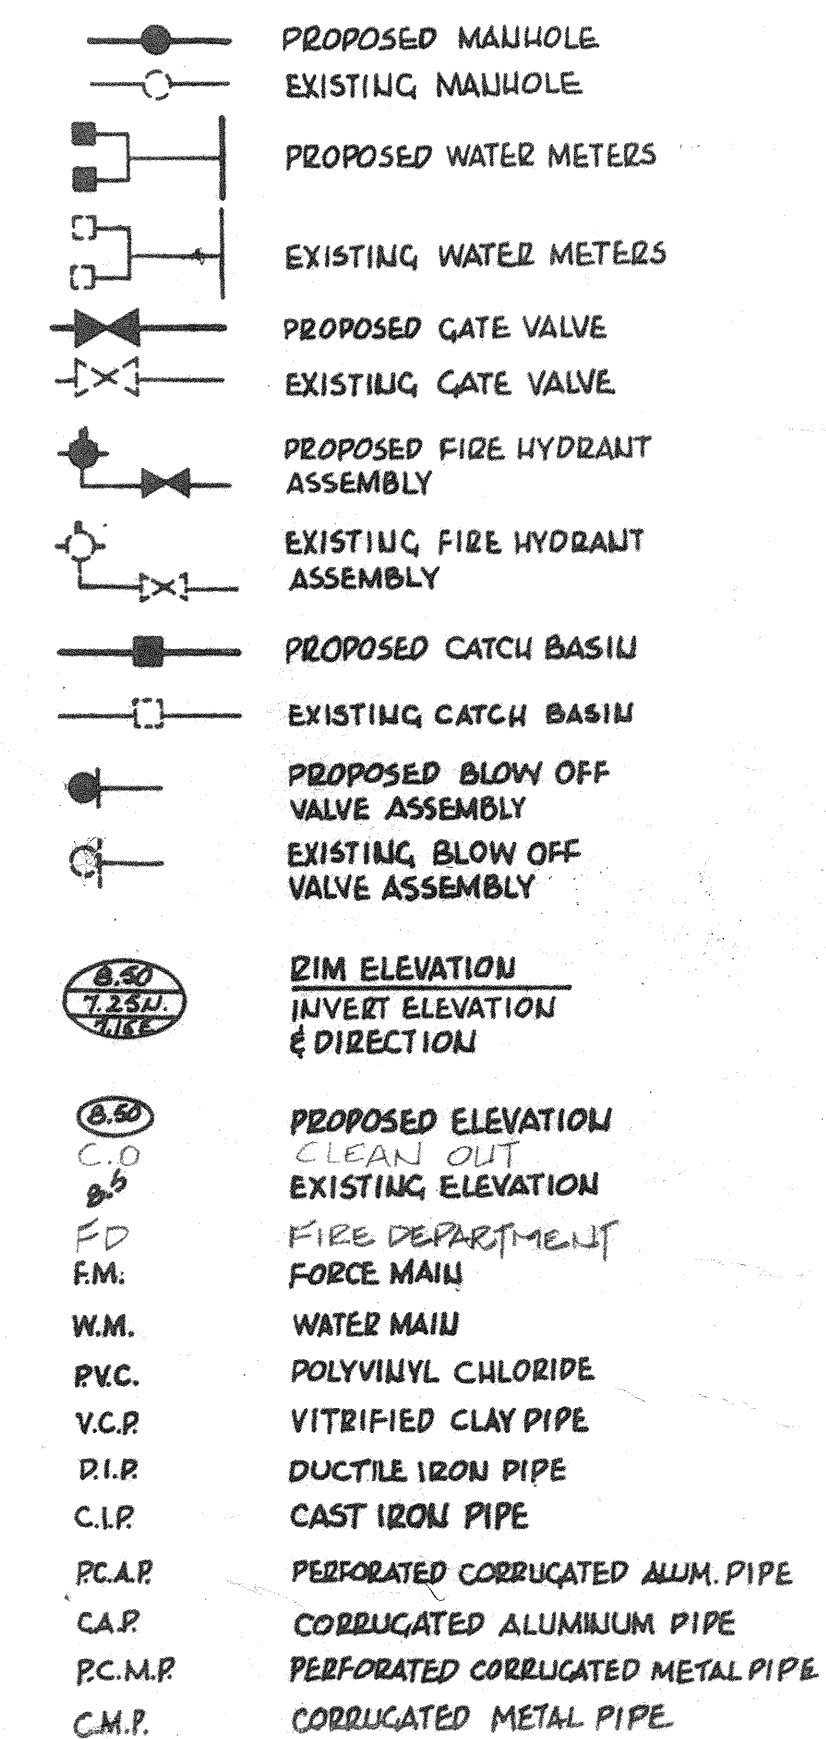

PARKING CALCULATIONS

I. REQUIRED:


104 UNITS @ 2.25 PER UNIT = 260

II. PROVIDED:

LOWER LEVEL	155
UPPER LEVEL	89
MARINA	8
SALES AREA	7
LOSS AREA	4

TOTAL _____ 263 CRAPES

④ ~~RE~~ AREA REVISED (5/30/87)
③ 3/25/87
② R/W ADJUSTMENTS 12/10/86
① LOBBY ENTRANCE REVISED, ALL DRIVE WAY RADIIUS
REVISED, GRADE WEST PARKING LOT

 
DeRose & Slopey
 CONSULTING ENGINEERS, INC.
 LAND PLANNING • CIVIL • STRUCTURAL

120 N.E. 51st STREET
 FORT LAUDERDALE, FLORIDA 33334
 772-8047

FILE NO. # *B662*

SHEET TITLE: *CIVIL SITE PLAN*

FOR: *OVERLOOK CONDOMINIUM*

SCALE: <i>1" = 30'</i>	DRWN: <i>AD</i>	SHEET NO. <i>C-2</i>
DATE:	CHK'D: <i>H.S.</i>	