


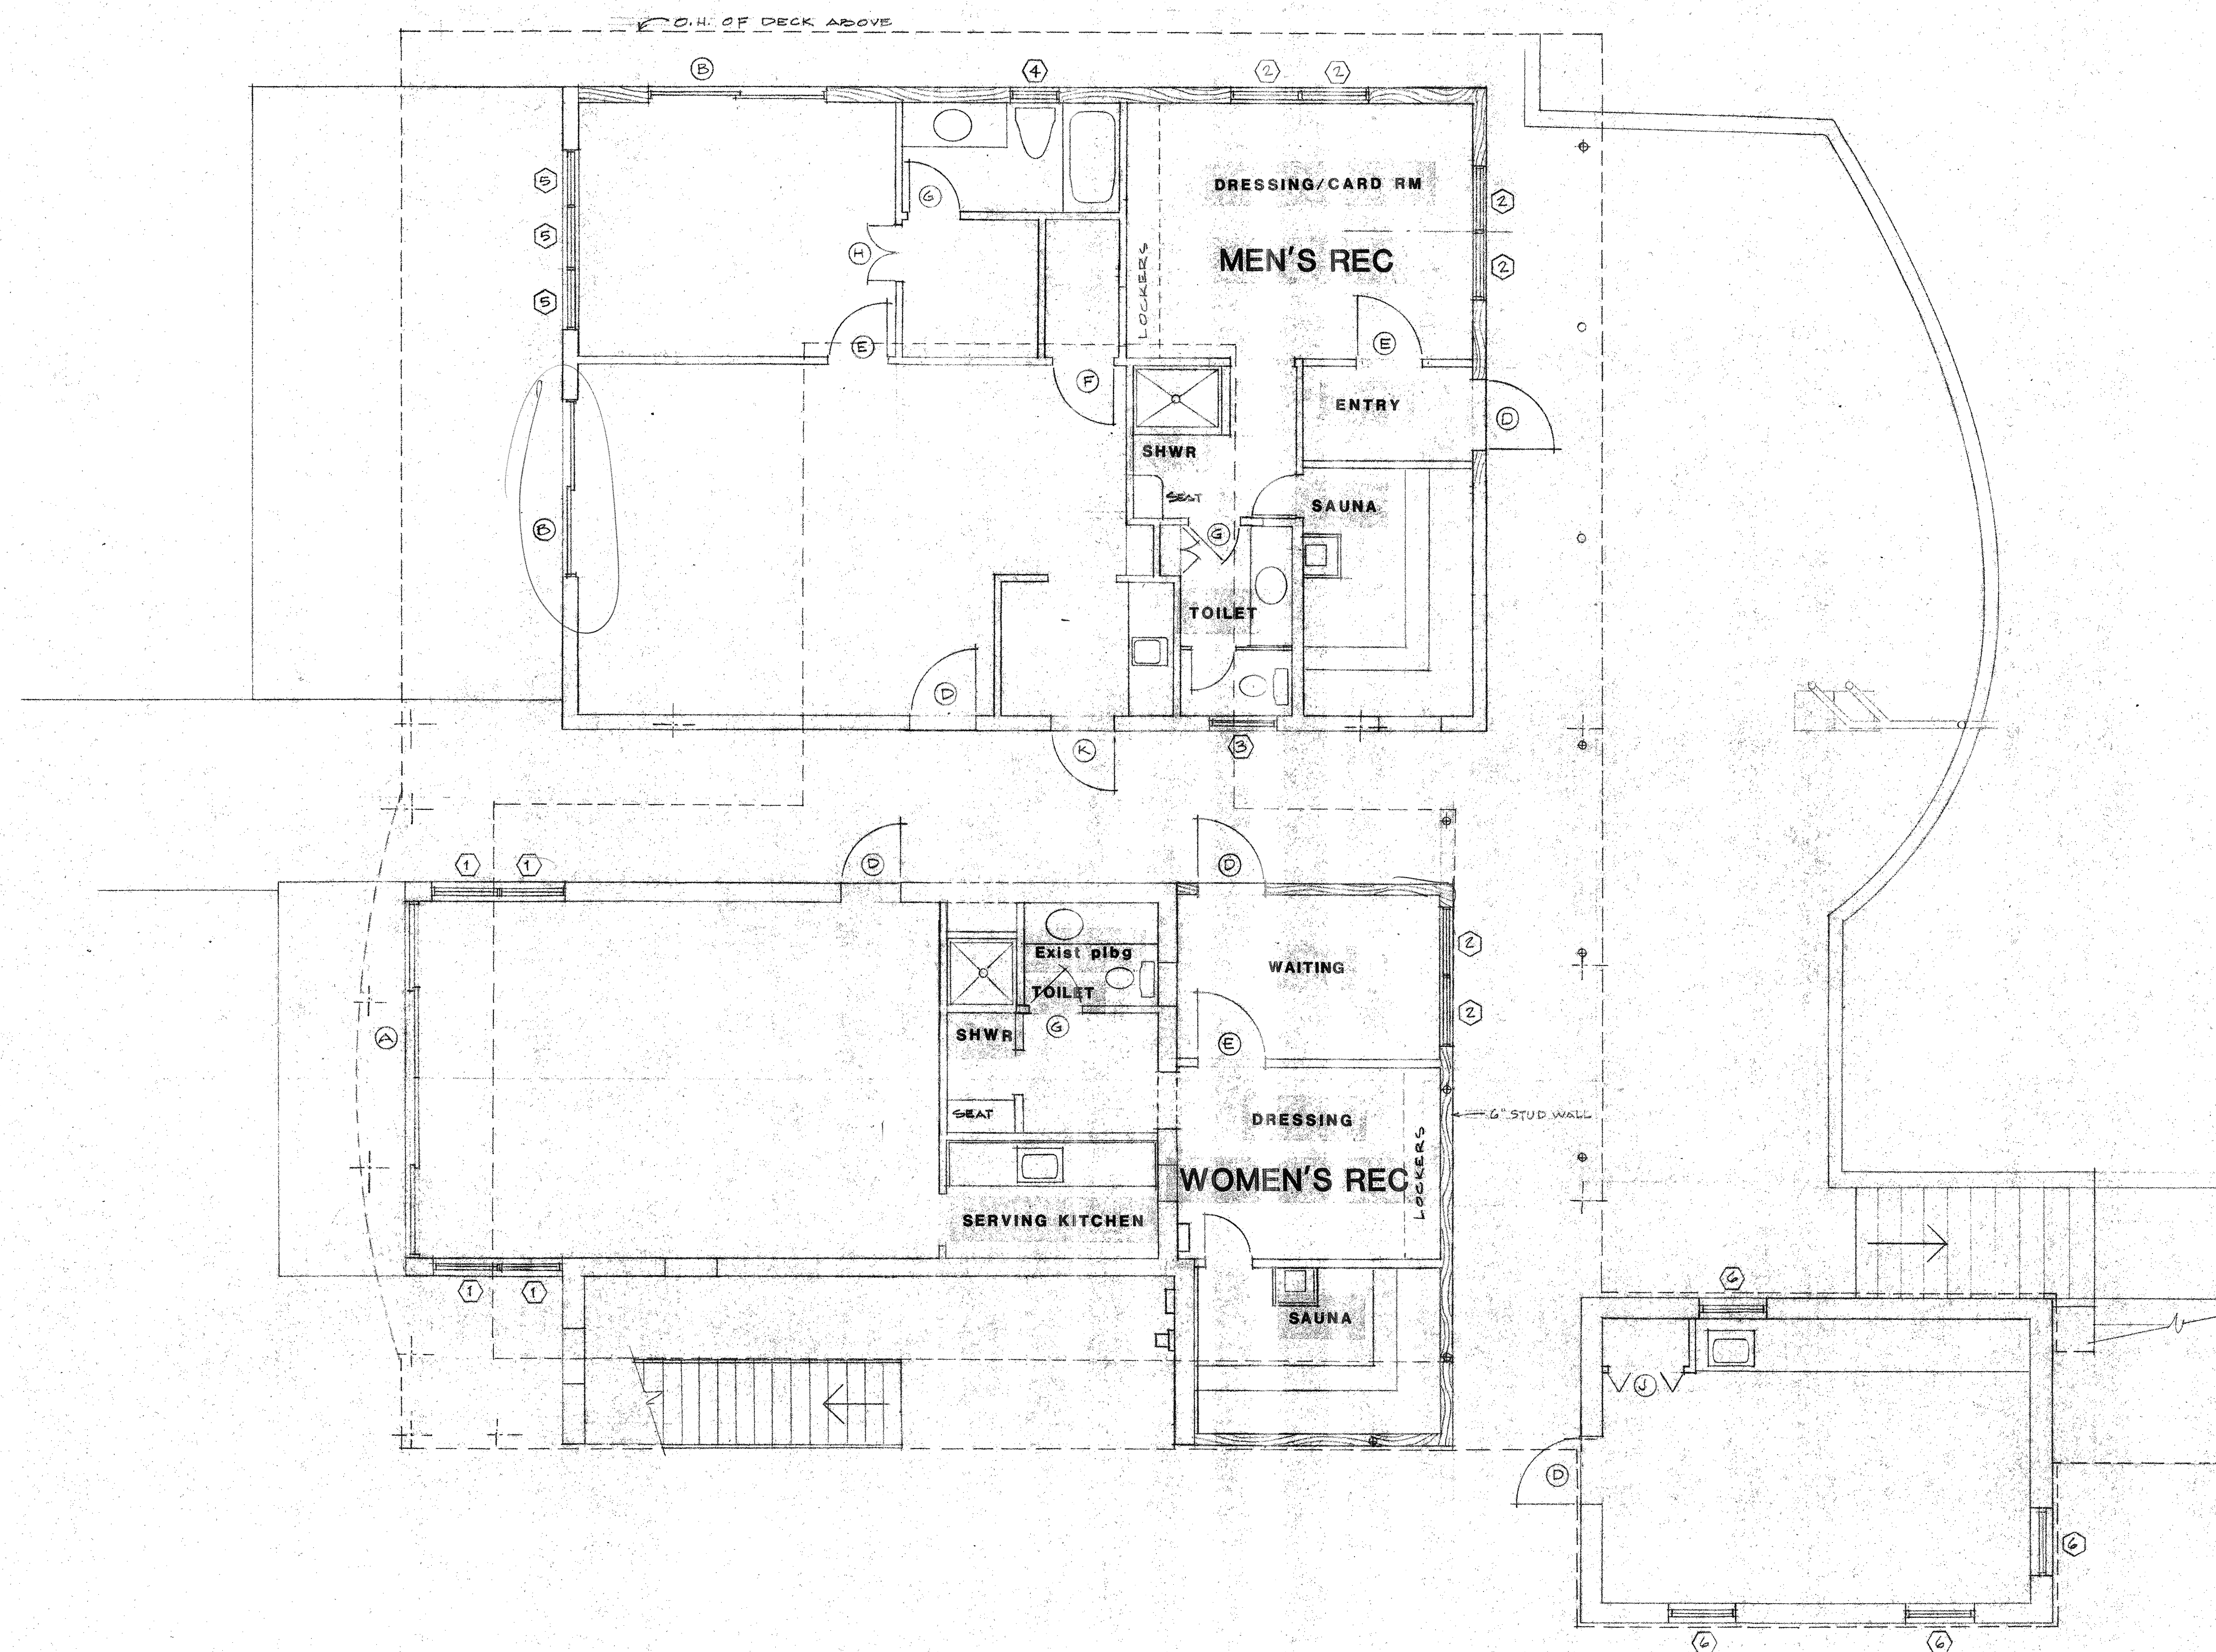

FIRST FLOOR PLAN

SCALE: 1/4" = 1'-0"

John Evans
7 MAY 79

REVISIONS :

DRAWN BY :

DATE :

CHECKED BY :

ARCHITECT : JOHN EVANS, A.I.A.
316 SUNSET DRIVE
FORT LAUDERDALE, FLORIDA

RECREATION BUILDING
OVERLOOK CONDOMINIUM

COMMISSION NO.
A-364

PRINTING DATE

SHEET NUMBER

2
OF