



NOTES AND SPECIFICATIONS

BUILDING ERECTION NOTES

- 1) THE GENERAL CONTRACTOR AND/OR ERECTOR IS RESPONSIBLE TO SAFELY AND PROPERLY ERECT THE METAL BUILDING SYSTEM IN CONFORMANCE WITH THESE DRAWINGS, OSHA REQUIREMENTS, AND MBMA STANDARDS PERTAINING TO PROPER ERECTION. THIS INCLUDES, BUT IS NOT LIMITED TO, THE CORRECT USE OF TEMPORARY GUYS AND BRACING WHERE NEEDED FOR SQUARING, PLUMBING, AND SECURING THE STRUCTURAL AND SECONDARY FRAMING. SECONDARY WALL FRAMING MEMBERS (GIRTS OR BAR JOISTS) ARE NOT DESIGNED TO FUNCTION AS A WORK PLATFORM OR PROVIDE SAFETY TIE OFF ATTACHMENT IN ACCORDANCE WITH OSHA REQUIREMENTS. SECONDARY ROOF FRAMING MEMBERS (PURLINS OR BAR JOISTS) ARE NOT DESIGNED TO PROVIDE SAFETY TIE OFF ATTACHMENT IN ACCORDANCE WITH OSHA REQUIREMENTS.
- 2) ALL HIGH STRENGTH BOLTS ARE TYPE ASTM A325 AND ARE TO BE INSTALLED TO THE "SNUG-TIGHT" CONDITION AS DEFINED BY THE RCSC SPECIFICATION FOR STRUCTURAL JOINTS USING A325 OR A490 BOLTS, 2004 EDITION, SECTION 8.1, UNLESS NOTED OTHERWISE. ALSO, NOTE THAT BOLTS IN STANDARD HOLES DO NOT REQUIRE WASHERS PER THE RCSC SPECIFICATION FOR STRUCTURAL JOINTS USING A325 OR A490 BOLTS, SECTION 6.
- 3) ALL A307 MACHINE BOLTS ARE TO BE BROUGHT TO A "SNUG TIGHT" CONDITION TO ENSURE THAT THE MATERIALS IN THE JOINT ARE BROUGHT INTO GOOD CONTACT WITH EACH OTHER.
- 4) WASHERS ARE REQUIRED AT ALL SLOTTED CONNECTIONS AS FOLLOWS:
=HOLE TO SLOT CONNECTION, ONE WASHER REQUIRED ON SLOTTED SIDE.
=SLOT TO SLOT CONNECTION, TWO WASHERS REQUIRED, ONE ON EACH SIDE OF THE CONNECTION. HOWEVER AT LAPPED ZEE MEMBERS, WHETHER PURLINS OR GIRTS, NO WASHERS ARE REQUIRED IN THE 8-BOLT LAPPED REGION.
- 5) THE METAL BUILDING SUPPLIER SHALL BE NOTIFIED PRIOR TO ANY FIELD MODIFICATIONS. MODIFICATIONS SHALL BE APPROVED BY THE METAL BUILDING SUPPLIER BEFORE WORK IS UNDERTAKEN.
- 6) ALL WELDING MUST BE PERFORMED BY AWS QUALIFIED WELDERS FOR THE WELDING PROCESSES AND POSITIONS INDICATED. ALL WORK MUST BE COMPLETED AND INSPECTED IN ACCORDANCE WITH THE APPLICABLE AWS SPECIFICATIONS. WELD ELECTRODES USED FOR THE SMAW (OR STICK) WELD PROCESS MUST BE 70 KSI STEEL AND LOW HYDROGEN CONTENT.
- | | |
|--|---------------------------------|
| 7) COMMON ABBREVIATIONS: | |
| a) TYP UNO--TYPICAL UNLESS NOTED OTHERWISE | f) SIM.--SIMILAR |
| b) SLV--SHORT LEG VERTICAL | g) NIC--NOT IN CONTRACT |
| c) LLV--LONG LEG VERTICAL | h) SL--STEEL LINE |
| d) NS & FS--NEAR SIDE AND FAR SIDE | i) N/A--NOT APPLICABLE |
| e) O.A.L.--OVERALL LENGTH | j) MBS--METAL BUILDING SUPPLIER |
- 8) CONSTRUCTION LOADS SHALL NOT BE PLACED ON ANY STRUCTURAL STEEL FRAMEWORK UNLESS SUCH FRAMEWORK IS SAFELY BOLTED, WELDED, OR OTHERWISE ADEQUATELY SECURED.
- 9) PURLINS AND GIRTS SHALL NOT BE USED AS AN ANCHORAGE POINT FOR A FALL ARREST SYSTEM UNLESS WRITTEN APPROVAL IS OBTAINED FROM THE METAL BUILDING SUPPLIER.
- 10) PURLINS MAY ONLY BE USED AS A WALKING/WORKING SURFACE WHEN INSTALLING SAFETY SYSTEMS. AFTER ALL PERMANENT BRIDGING HAS BEEN INSTALLED AND FALL PROTECTION IS PROVIDED.
- 11) CONSTRUCTION LOADS MAY BE PLACED ONLY WITHIN A ZONE THAT IS WITHIN 8 FEET OF THE CENTER-LINE OF THE PRIMARY SUPPORT MEMBER. CFR BUNDLES SHOULD BE PLACED DIRECTLY OVER THE RIGID FRAMES.
- 12) ALL LIFTING DEVICES MUST MEET OSHA OR MSHA STANDARDS AND IN NO CASE IS IT ACCEPTABLE TO USE STRUCTURAL MEMBERS SUPPLIED BY THE MBS AS A SPREADER BAR OR LIFTING DEVICE.
- GENERAL DESIGN NOTES AND MATERIAL SPECIFICATIONS
- 1) ALL STRUCTURAL STEEL SECTIONS AND WELDED PLATE MEMBERS ARE DESIGNED IN ACCORDANCE WITH THE AISC "SPECIFICATIONS FOR STRUCTURAL STEEL BUILDINGS--ALLOWABLE STRESS DESIGN", NINTH EDITION, OR THE AISC "SPECIFICATIONS FOR STRUCTURAL STEEL BUILDINGS", THIRTEENTH EDITION, AS REQUIRED BY THE SPECIFIED BUILDING CODE.
- 2) ALL WELDING OF STRUCTURAL STEEL IS BASED ON AWS D1.1 "STRUCTURAL WELDING CODE", LATEST EDITION.
- 3) ALL COLD FORMED MEMBERS ARE DESIGNED IN ACCORDANCE WITH AISI "SPECIFICATIONS FOR THE DESIGN OF COLD FORMED STEEL STRUCTURAL MEMBERS", LATEST EDITION.
- 4) ALL WELDING OF COLD FORMED STEEL IS BASED ON AWS D1.3 "STRUCTURAL WELDING CODE" - SHEET STEEL", LATEST EDITION.
- 5) IF JOISTS ARE INCLUDED WITH THIS PROJECT, THEY ARE SUPPLIED AS A PART OF THE SYSTEMS--ENGINEERED METAL BUILDING AND ARE FABRICATED IN ACCORDANCE WITH THE REQUIREMENTS OF SECTION 1926.758 OF THE OSHA SAFETY STANDARD FOR STEEL ERECTION, DATED JANUARY 18, 2001.
- 6) MATERIAL SPECIFICATIONS:
PLATE AND FLANGE MATERIAL:
5"-12" WIDE & THRU 1" THICK _____ A529, GRADE 55
OTHERS _____ A572 GRADE 50 OR A36
BUILT-UP STRUCTURAL WEB MATERIAL _____ A1011 SS (OR HSLAS CL1) GR 55
HOT-ROLLED STRUCTURAL _____ A36 OR A572 GRADE 50 OR A992 GRADE 50
STRUCTURAL TUBE _____ A500 GRADE C (46 KSI)
STRUCTURAL PIPE _____ A500 GRADE B (42 KSI)
COLD-FORMED STRUCTURAL _____ A1011 OR A1039 SS (OR HSLAS CL1) GR 55
RPB ROOF PANELS _____ A792 GRADE 80
STANDING SEAM ROOF PANELS _____ A792 GRADE 50, CLASS 1
R-PANEL AND A-PANEL SIDING _____ A653 GRADE 80, CLASS 1 OR A792 GRADE 80, CLASS 1
ROD BRACING _____ A529 GRADE 50
CABLE BRACING _____ A475 COATING CLASS A, GRADE EHS, 7--WIRE
WELDS _____ AWS D1.1 LATEST EDITION
HIGH-STRENGTH BOLTS _____ A325 TYPE 1 HEAVY HEX OR A490 TYPE 1 HEAVY HEX
MACHINE BOLTS _____ A-307 GRADE A HEX

PROJECT NUMBER: PE100

PROJECT NAME: UIW Data Center

PROJECT LOCATION: East Wenatchee, WA COUNTY: Douglas

CUSTOMER: Sparks Construction, LLC East Wenatchee, WA



PROJECT LOADS

DESIGN CODE: WABC 2015 BUILDING END USE: 3B

ROOF LIVE LOAD: 45 PSF MBMA OCC. CLASS: II - Standard Buildings

GROUND SNOW LOAD: 45 PSF SNOW EXP. FACTOR, Ce: 1

SNOW IMPORTANCE FACTOR, Is: 1

WIND: 110 WIND IMPORTANCE FACTOR, Iw: 1

EXPOSURE: C WITHIN HURRICANE COASTLINE ☐ YES ☒ NO

UL 90 ☐ YES ☒ NO RAIN INTENSITY (in/hr) N/A

SEISMIC INFORMATION Ss:0.499, S1:0.169

Design Sds/Sd1: Site Class: D

Seismic Imp. Factor Ie: 1 Seismic Design Category:

Analysis Procedure: Equivalent Lateral Force Method

Basic SFRS:

- NOTES:
- 1) COLLATERAL DEAD LOADS, UNLESS OTHERWISE NOTED, ARE ASSUMED TO BE UNIFORMLY DISTRIBUTED. WHEN SUSPENDED SPRINKLER SYSTEMS, LIGHTING, HVAC EQUIPMENT, CEILINGS, ETC., ARE SUSPENDED FROM ROOF MEMBERS, CONSULT THE M.B.S. IF THESE CONCENTRATED LOADS EXCEED 200 POUNDS, OR IF INDIVIDUAL MEMBERS ARE LOADED SIGNIFICANTLY MORE THAN OTHERS.
- 2) THE DESIGN OF STRUCTURAL MEMBERS SUPPORTING GRAVITY LOADS IS CONTROLLED BY THE MORE CRITICAL EFFECT OF ROOF LIVE LOAD OR ROOF SNOW LOAD, AS DETERMINED BY THE APPLICABLE CODE.

	BUILDING
	Data 1
ROOF DEAD (PSF):	
PRI. COL. (PSF):	4
SEC. COL. (PSF):	4
SNOW Ct:	1.2
SNOW Cs:	
ROOF SNOW (PSF):	45
WIND ENCLOSURE:	Enclosed
GCpi:	
SEISMIC R:	
SEISMIC Cs:	
BASE SHEAR (KIPS):	

DO NOT USE FOR FINAL CONSTRUCTION

SHEET TITLE: PRELIMINARY COVERSHEET DRAWING

SHEET NUMBER: C1

PROJECT NAME: UIW DATA CENTER

5/16/2019 4:30 PM

QUOTE NUMBER: PE100

EAST WENATCHEE, WA


SPARKS CONSTRUCTION, LLC


EAST WENATCHEE, WA

AMERICAN BUILDINGS COMPANY
A NUCOR COMPANY

Drawing Generated By eQuote

AC 472

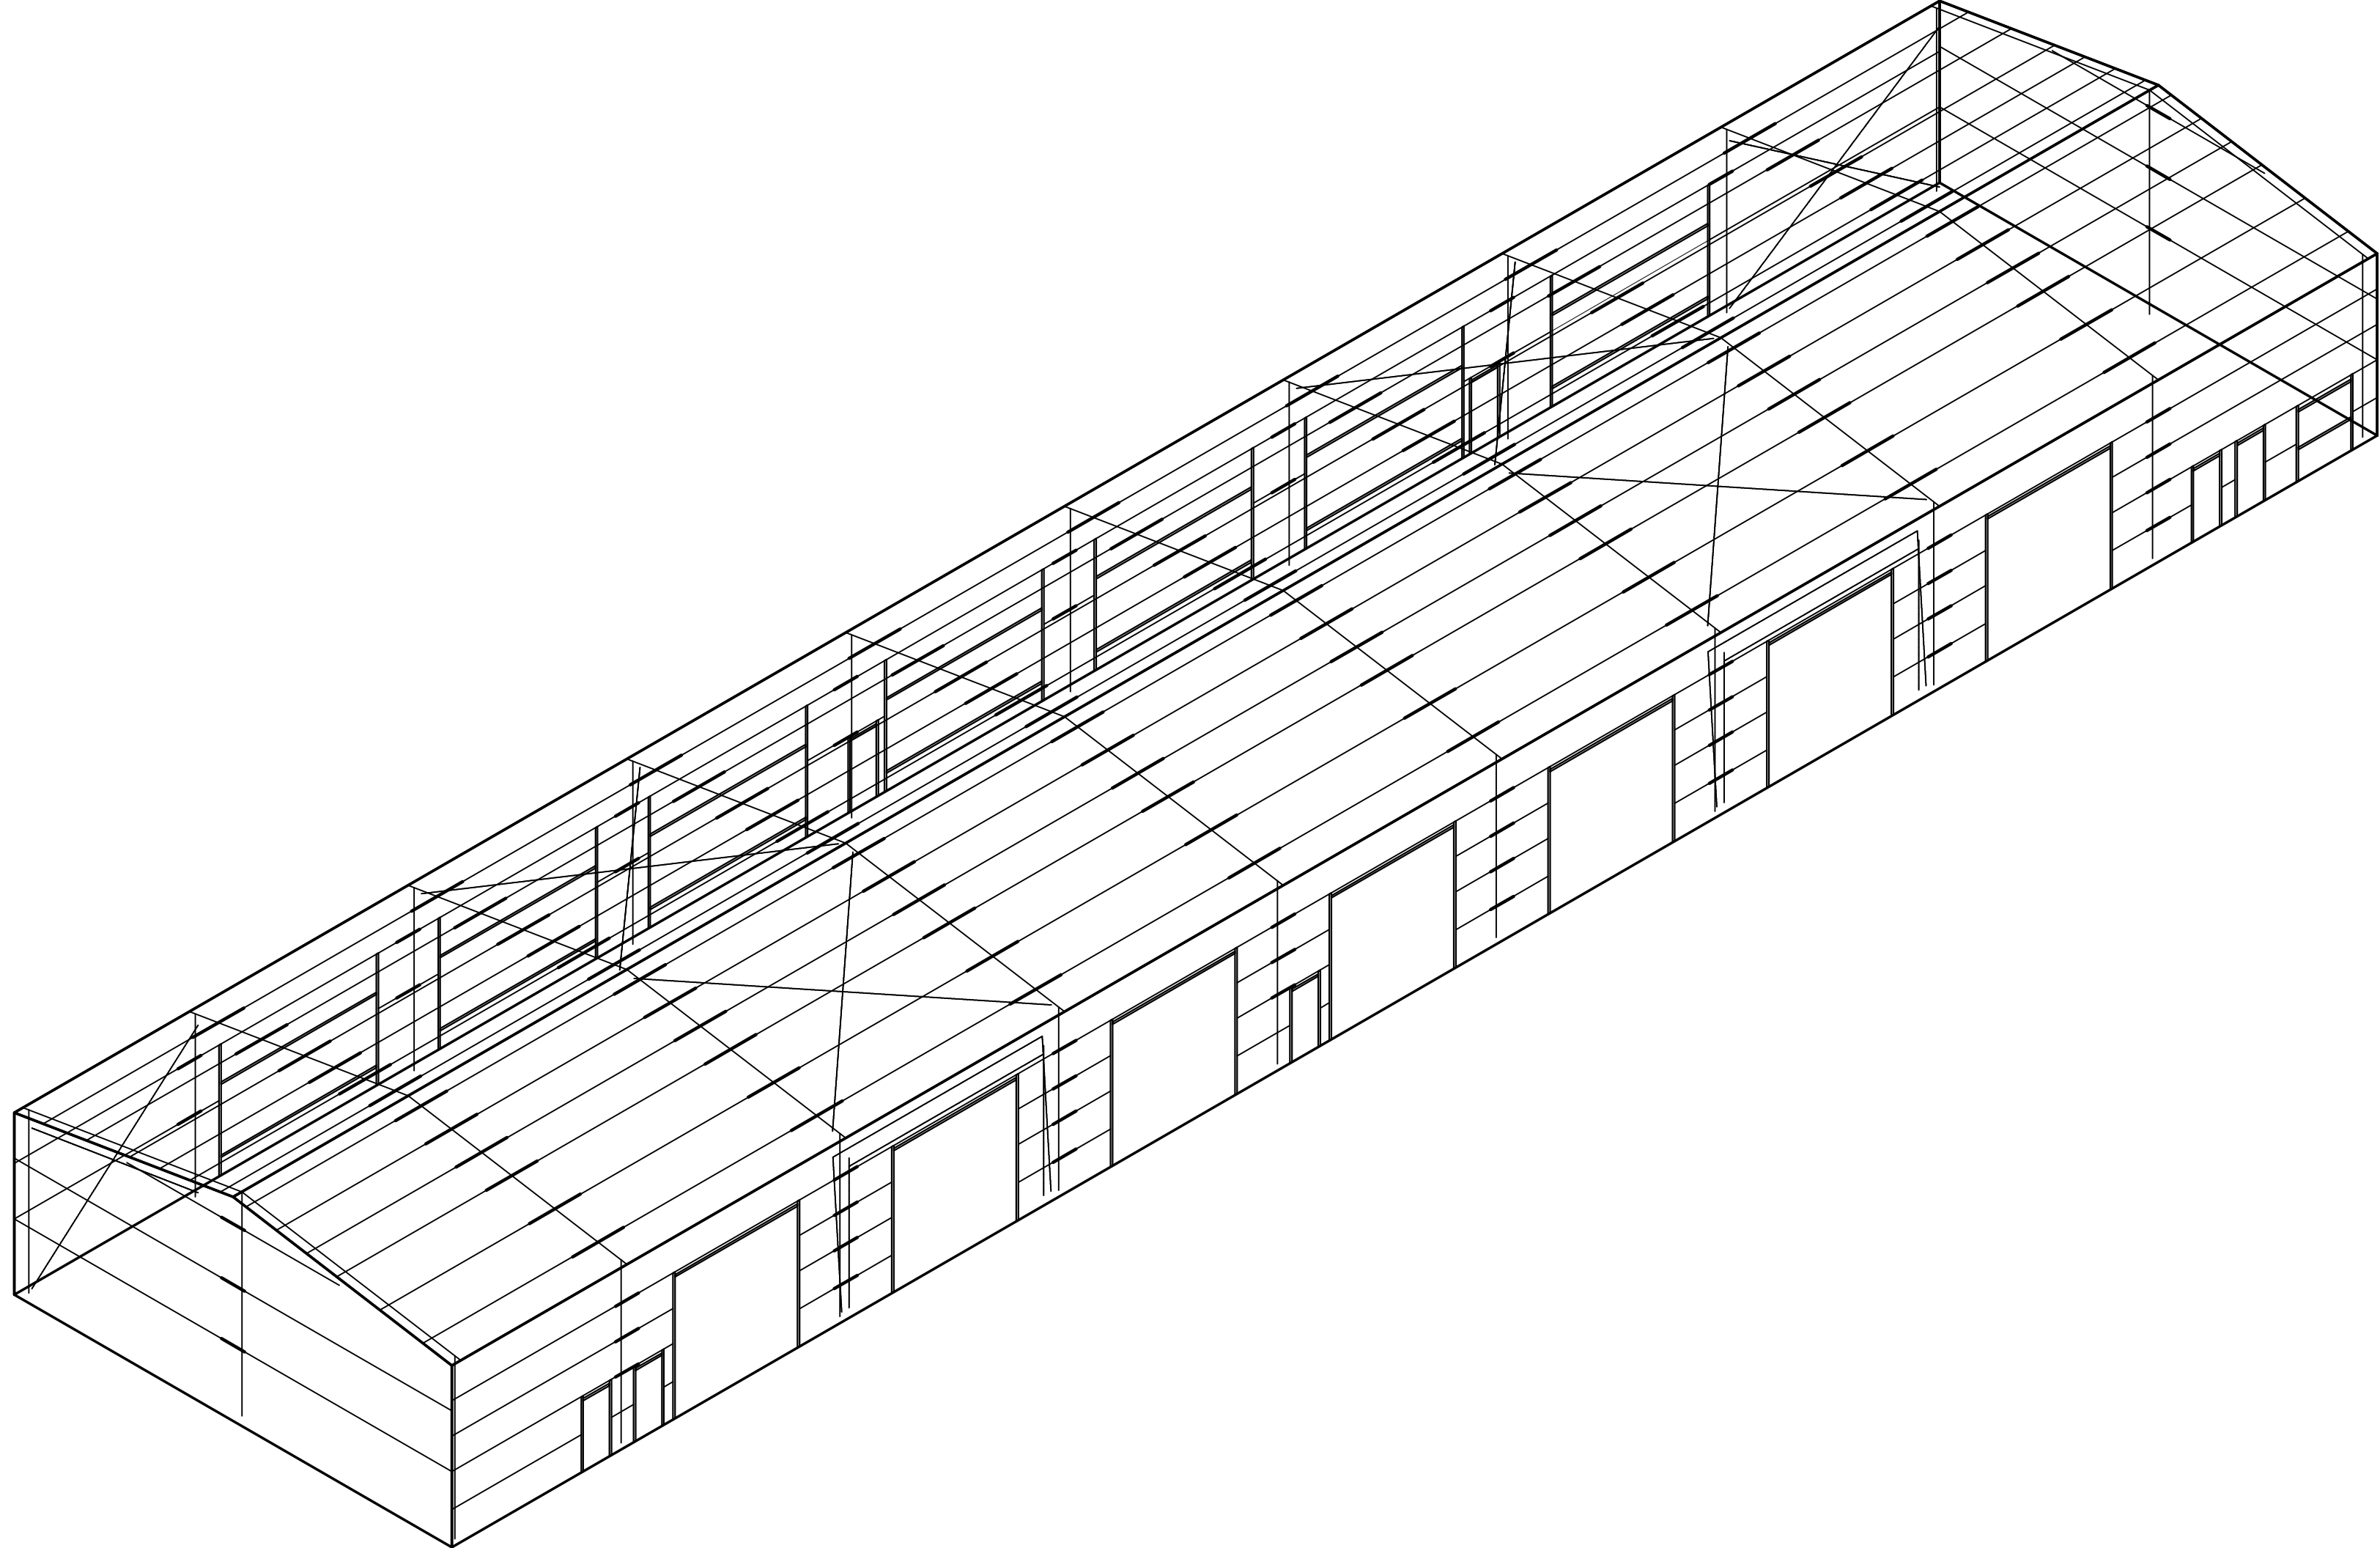

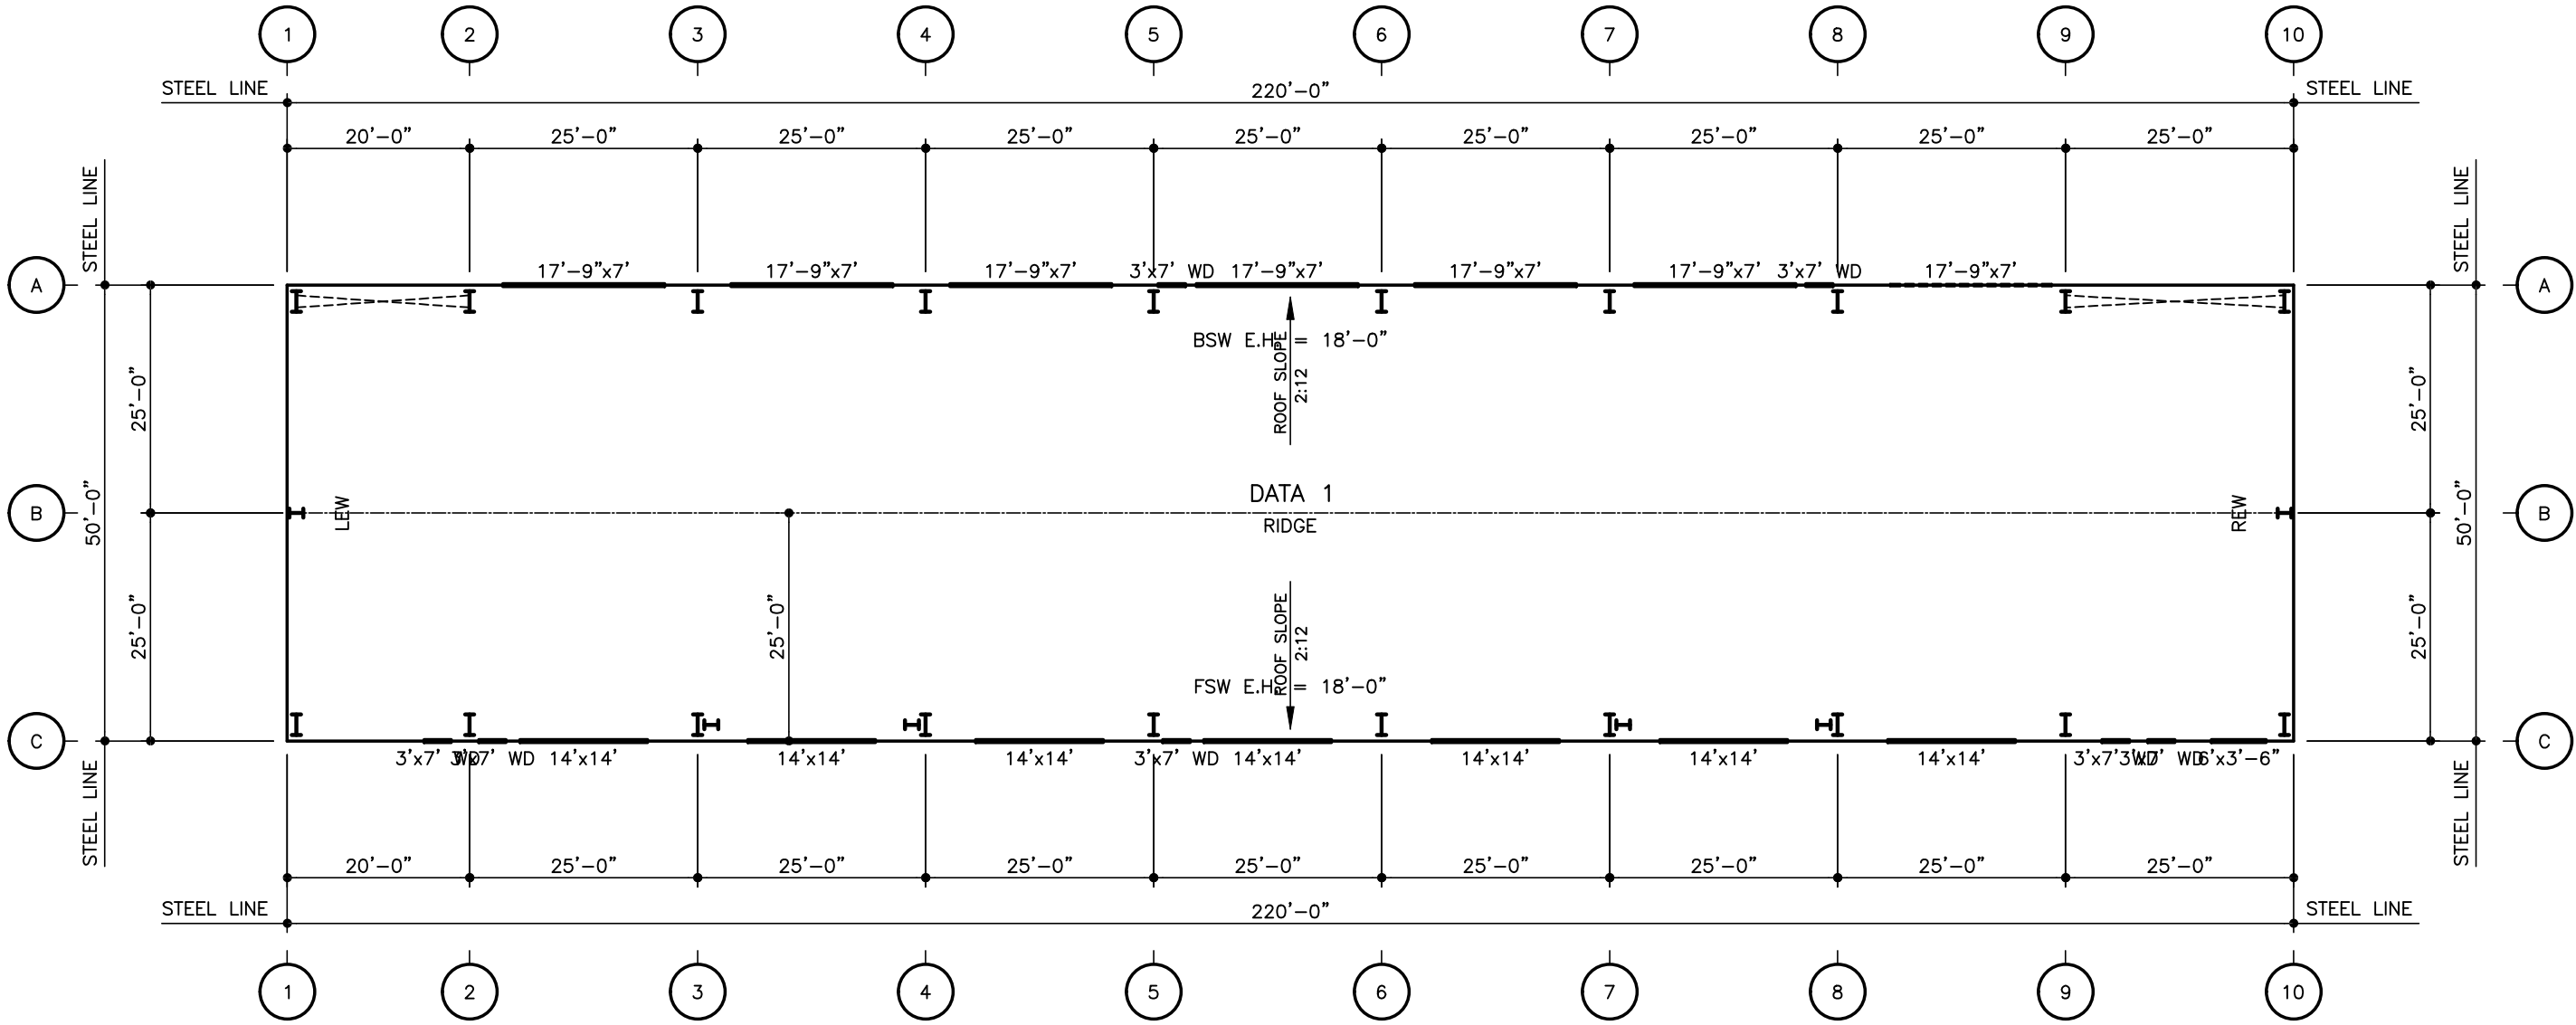

DO NOT USE FOR FINAL CONSTRUCTION

SHEET TITLE: 5/16/2019 4:30 PM

PRELIMINARY FLOOR PLAN

SHEET NUMBER: QUOTE NUMBER:

FP1

PE100

PROJECT NAME:

UIW DATA CENTER

EAST WENATCHEE, WA

CUSTOMER NAME:

SPARKS CONSTRUCTION, LLC


EAST WENATCHEE, WA




A FULBRIGHT COMPANY

eQuote

Drawing Generated By

 

AC 472

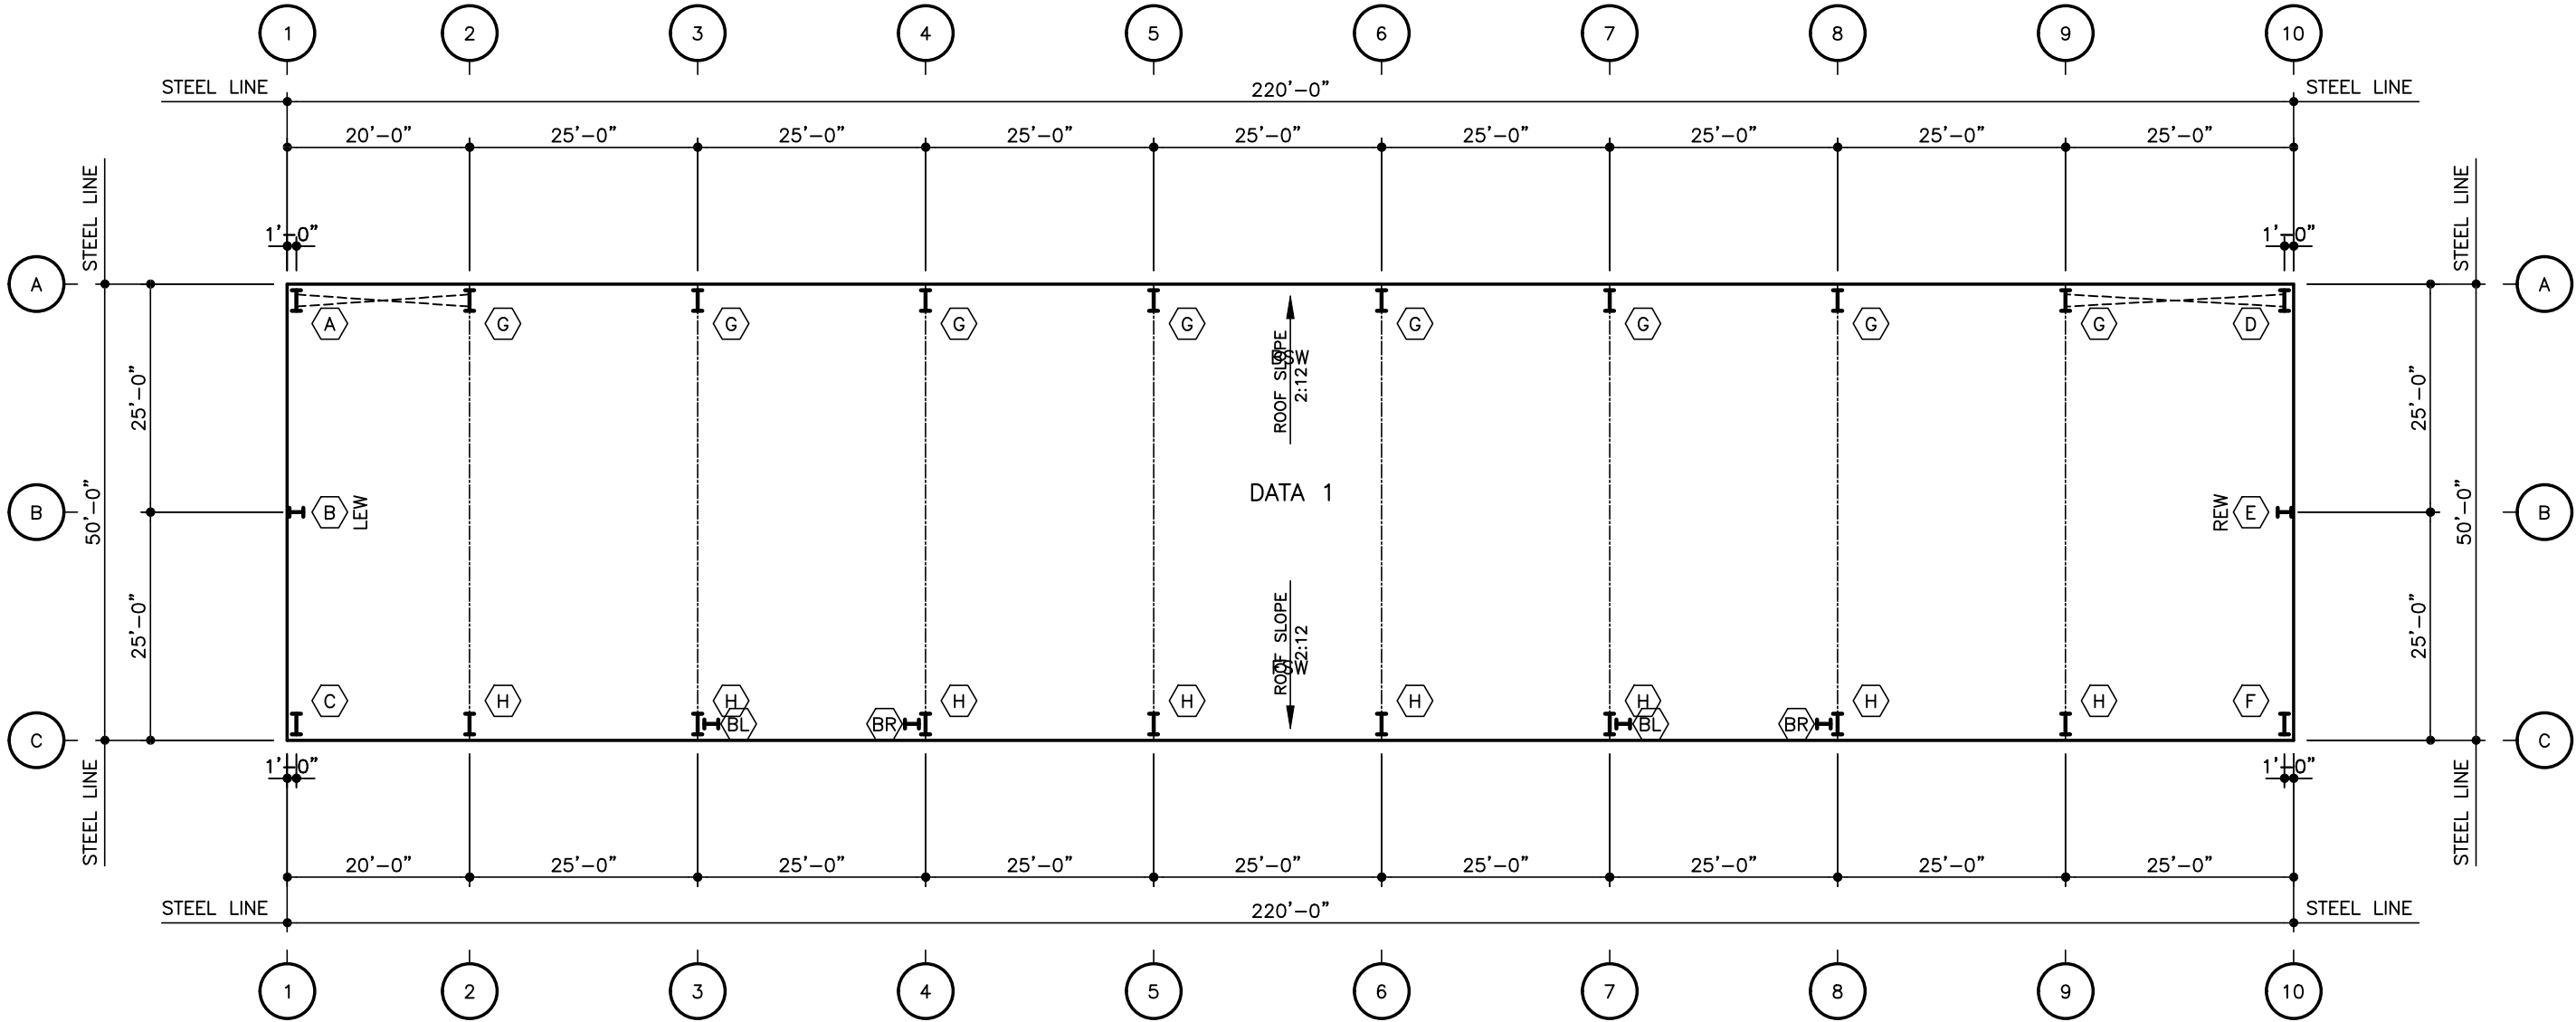

Finish floor elevation assumed to be 100'-0" unless noted otherwise.

DO NOT USE FOR FINAL CONSTRUCTION

SHEET TITLE: 5/16/2019 4:30 PM

PRELIMINARY ANCHOR BOLT PLAN

SHEET NUMBER: QUOTE NUMBER:

AB1

PE100

PROJECT NAME:

UIW DATA CENTER

EAST WENATCHEE, WA

CUSTOMER NAME:


SPARKS CONSTRUCTION, LLC

EAST WENATCHEE, WA



AMERICAN BUILDINGS COMPANY
A MEMBER OF



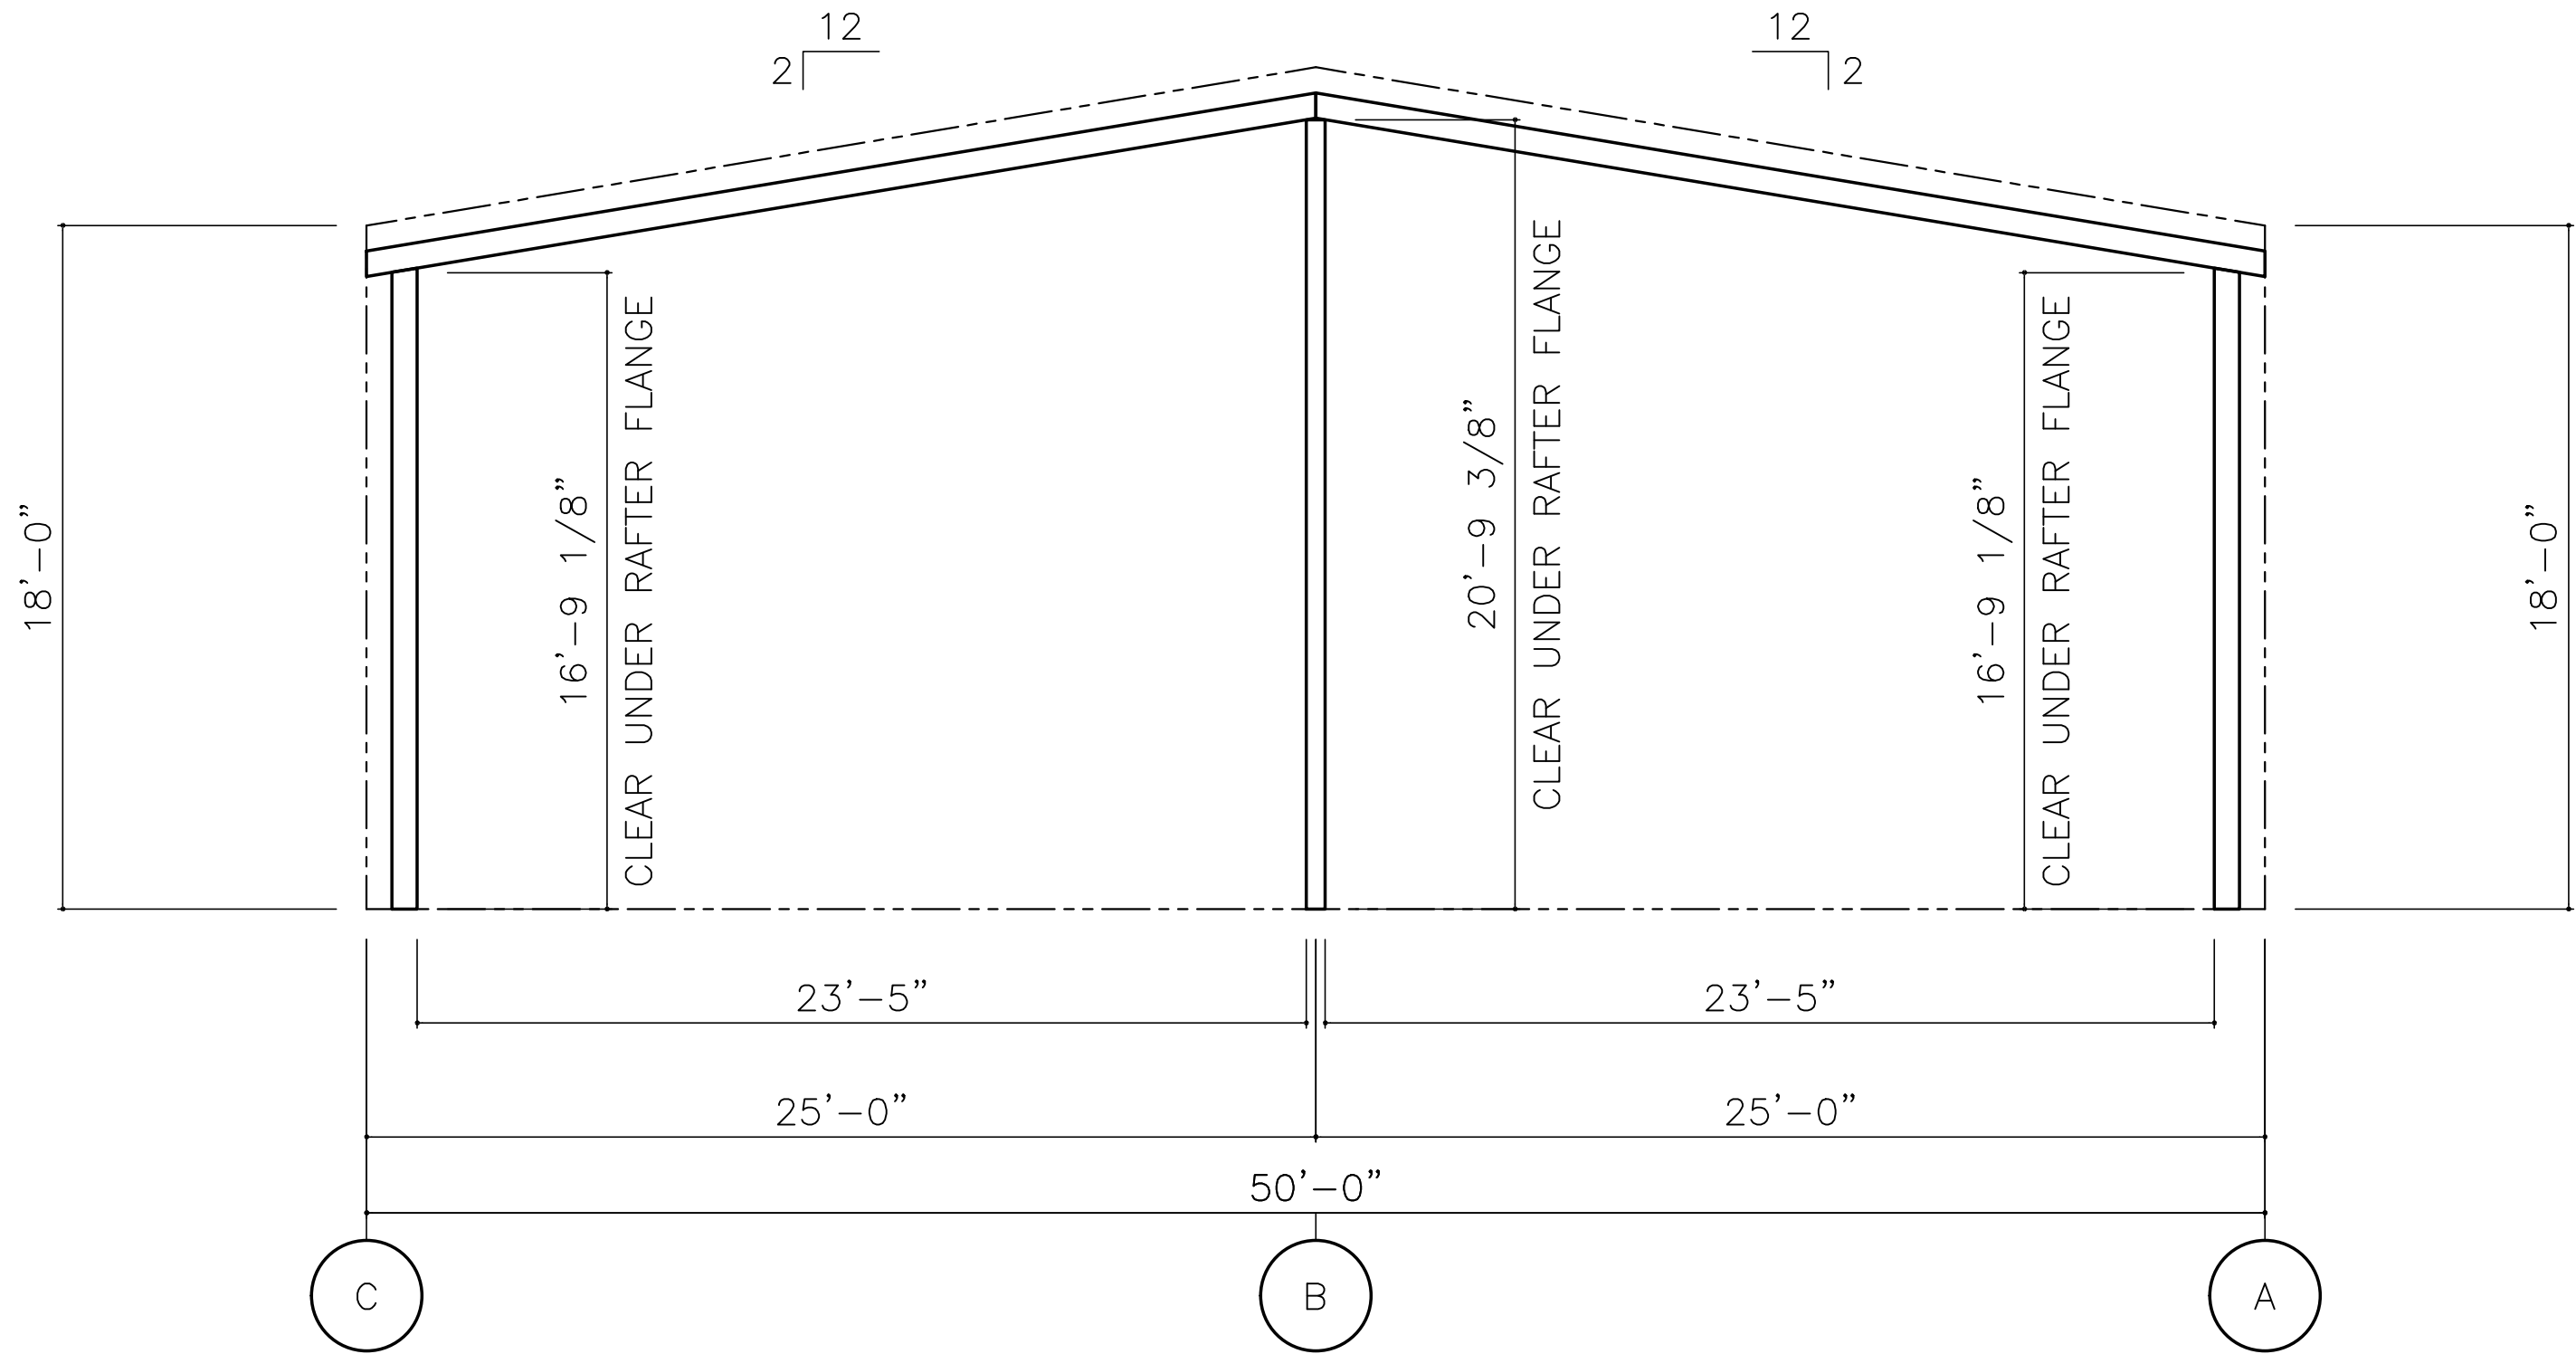

FRAME @ LINE(S) 1

*ALL CLEAR DIMENSIONS ARE SUBJECT TO CHANGE AT TIME OF FINAL DESIGN,
UNLESS NOTED OTHERWISE IN THE SPECIAL USER NOTES SECTION.

DO NOT USE FOR FINAL CONSTRUCTION

SHEET TITLE: 5/16/2019 4:30 PM

PRELIMINARY FRAME CROSS SECTIONS

SHEET NUMBER: QUOTE NUMBER: PE100


FX


PROJECT NAME:

UIW DATA CENTER
EAST WENATCHEE, WA

CUSTOMER NAME:

SPARKS CONSTRUCTION, LLC
EAST WENATCHEE, WA

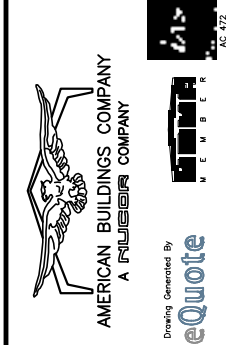


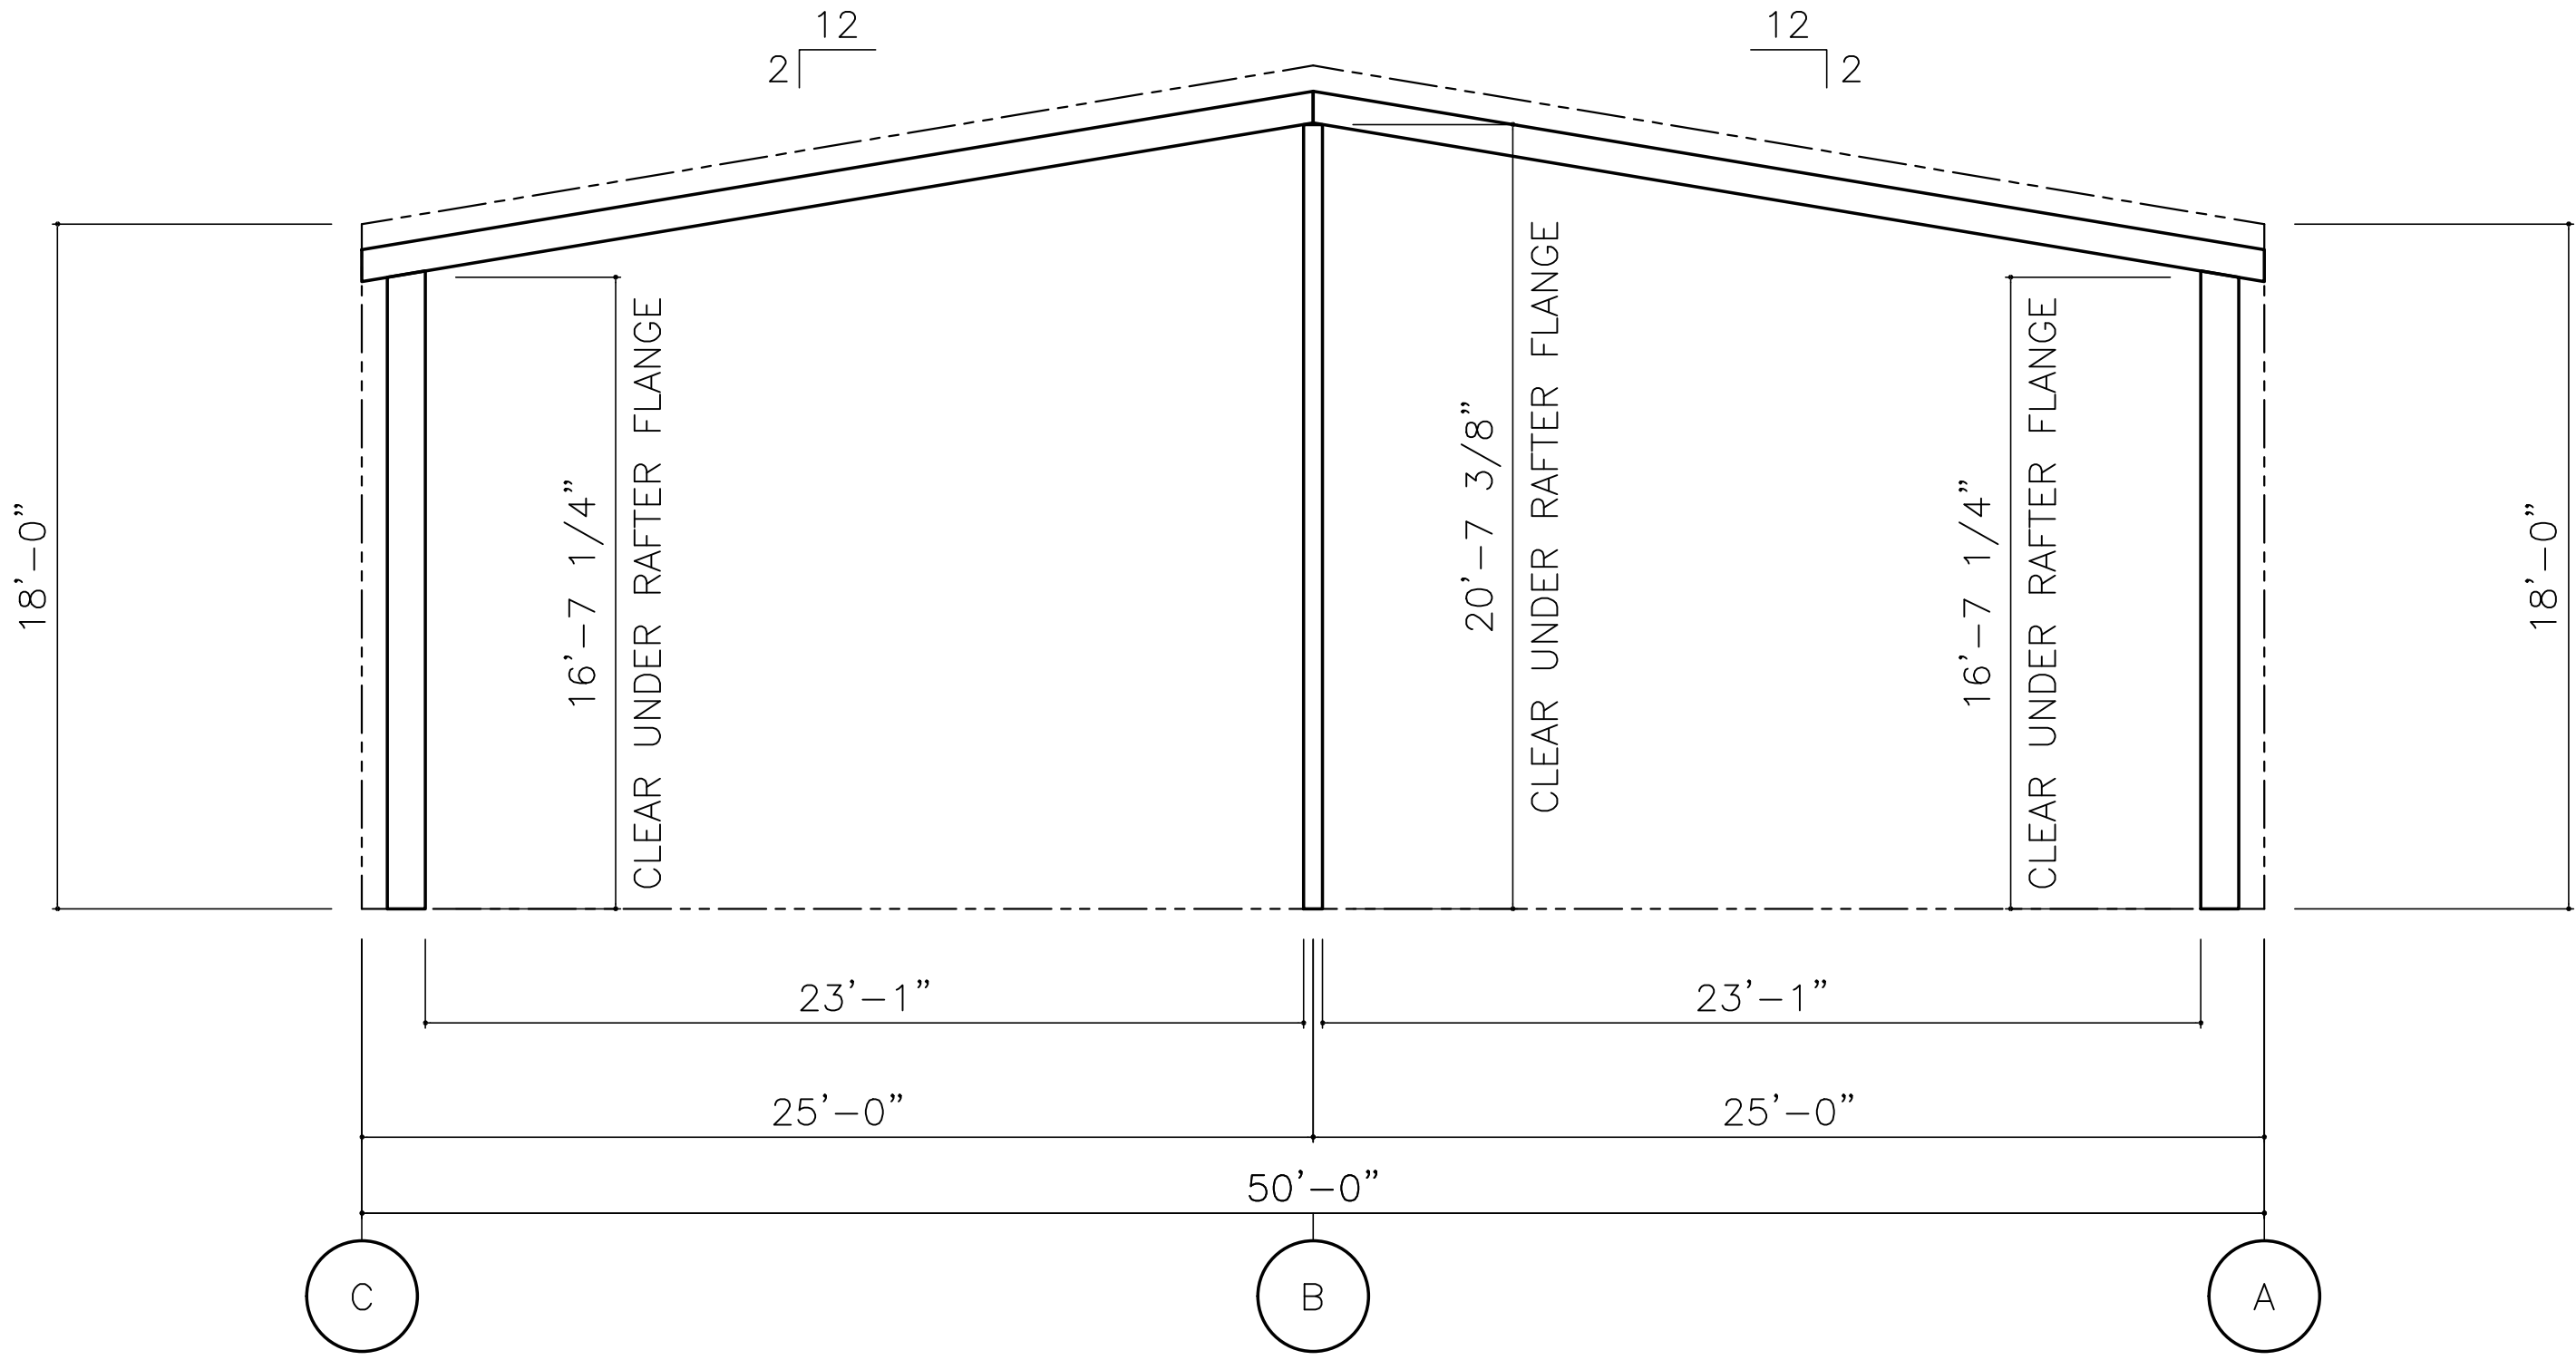

FRAME @ LINE(S) 10


*ALL CLEAR DIMENSIONS ARE SUBJECT TO CHANGE AT TIME OF FINAL DESIGN,
UNLESS NOTED OTHERWISE IN THE SPECIAL USER NOTES SECTION.

DO NOT USE FOR FINAL CONSTRUCTION	PROJECT NAME:		UIW DATA CENTER	
	SHEET TITLE:		EAST WENATCHEE, WA	
	PRELIMINARY FRAME CROSS SECTIONS		CUSTOMER NAME:	
SHEET NUMBER:	QUOTE NUMBER:	SPARKS CONSTRUCTION, LLC		
FX	PE100	EAST WENATCHEE, WA		
AMERICAN BUILDINGS COMPANY A FULBRIGHT COMPANY		eQuote Drawing Generated By MEMBER AC 472		

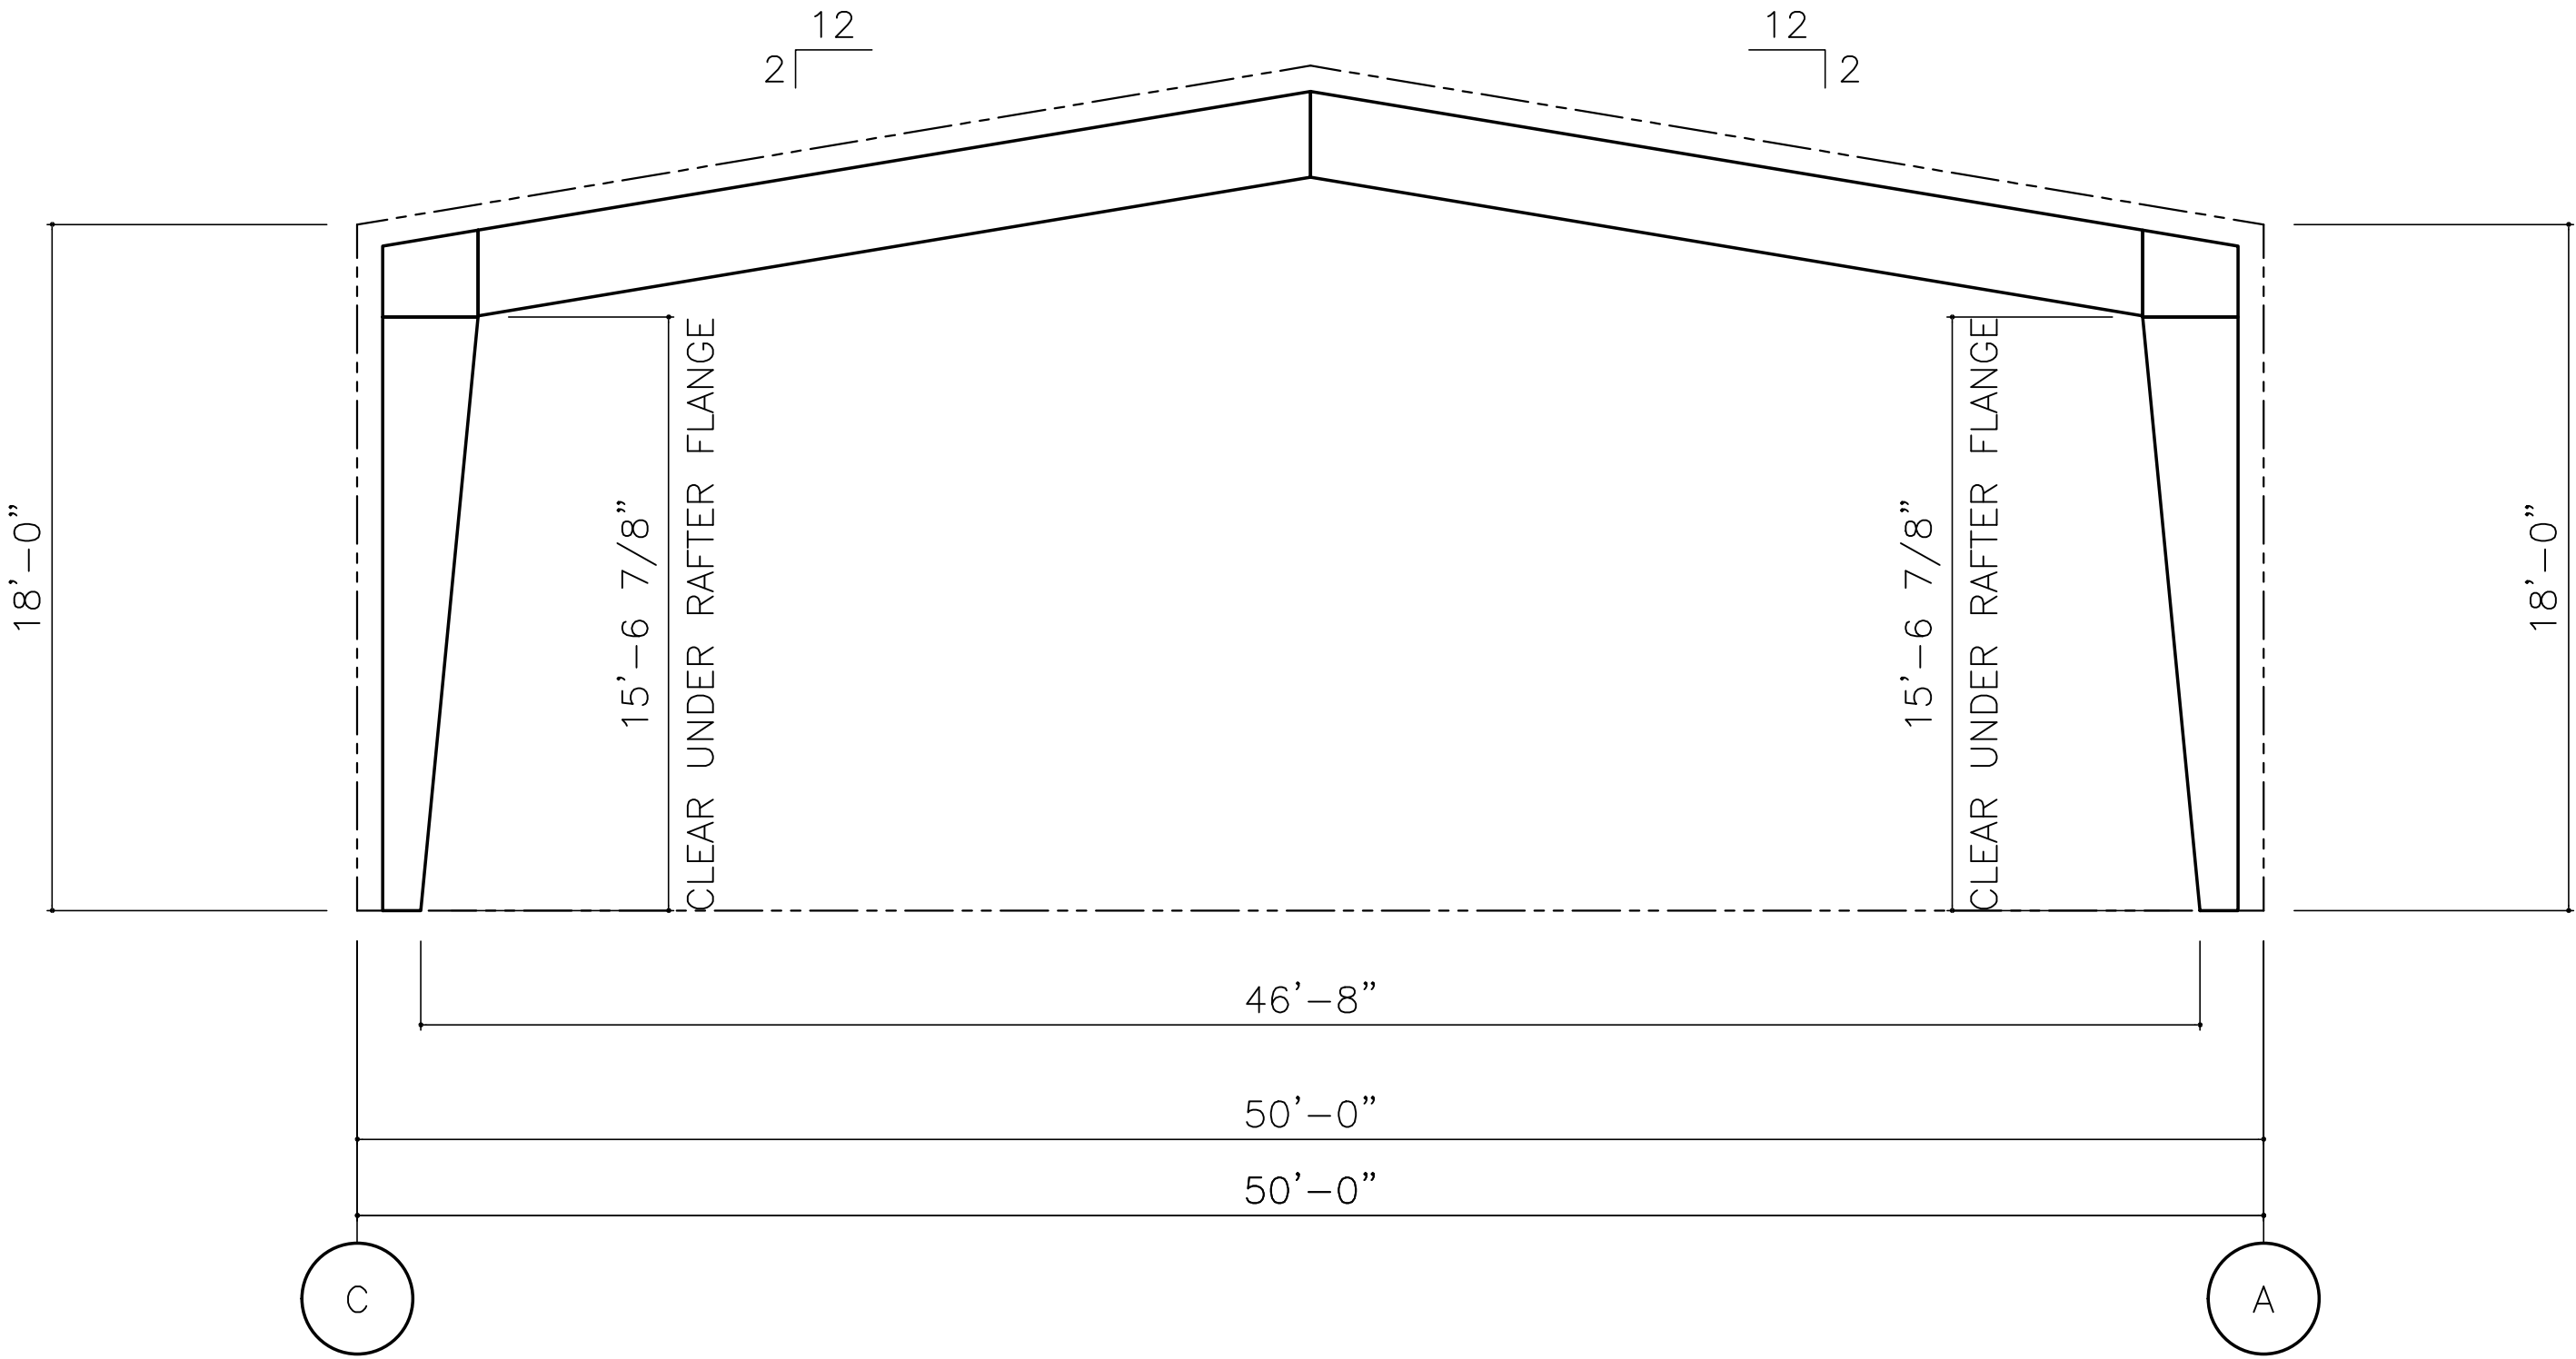

*ALL CLEAR DIMENSIONS ARE SUBJECT TO CHANGE AT TIME OF FINAL DESIGN,
UNLESS NOTED OTHERWISE IN THE SPECIAL USER NOTES SECTION.

DO NOT USE FOR FINAL CONSTRUCTION	PROJECT NAME:		UIW DATA CENTER	
	SHEET TITLE:		EAST WENATCHEE, WA	
	PRELIMINARY FRAME CROSS SECTIONS		CUSTOMER NAME:	
	SHEET NUMBER:		SPARKS CONSTRUCTION, LLC	
FX		QUOTE NUMBER:		PE100
5/16/2019 4:30 PM		AMERICAN BUILDINGS COMPANY		A QUOTE COMPANY
eQuote		Drawing Generated By		AC 472

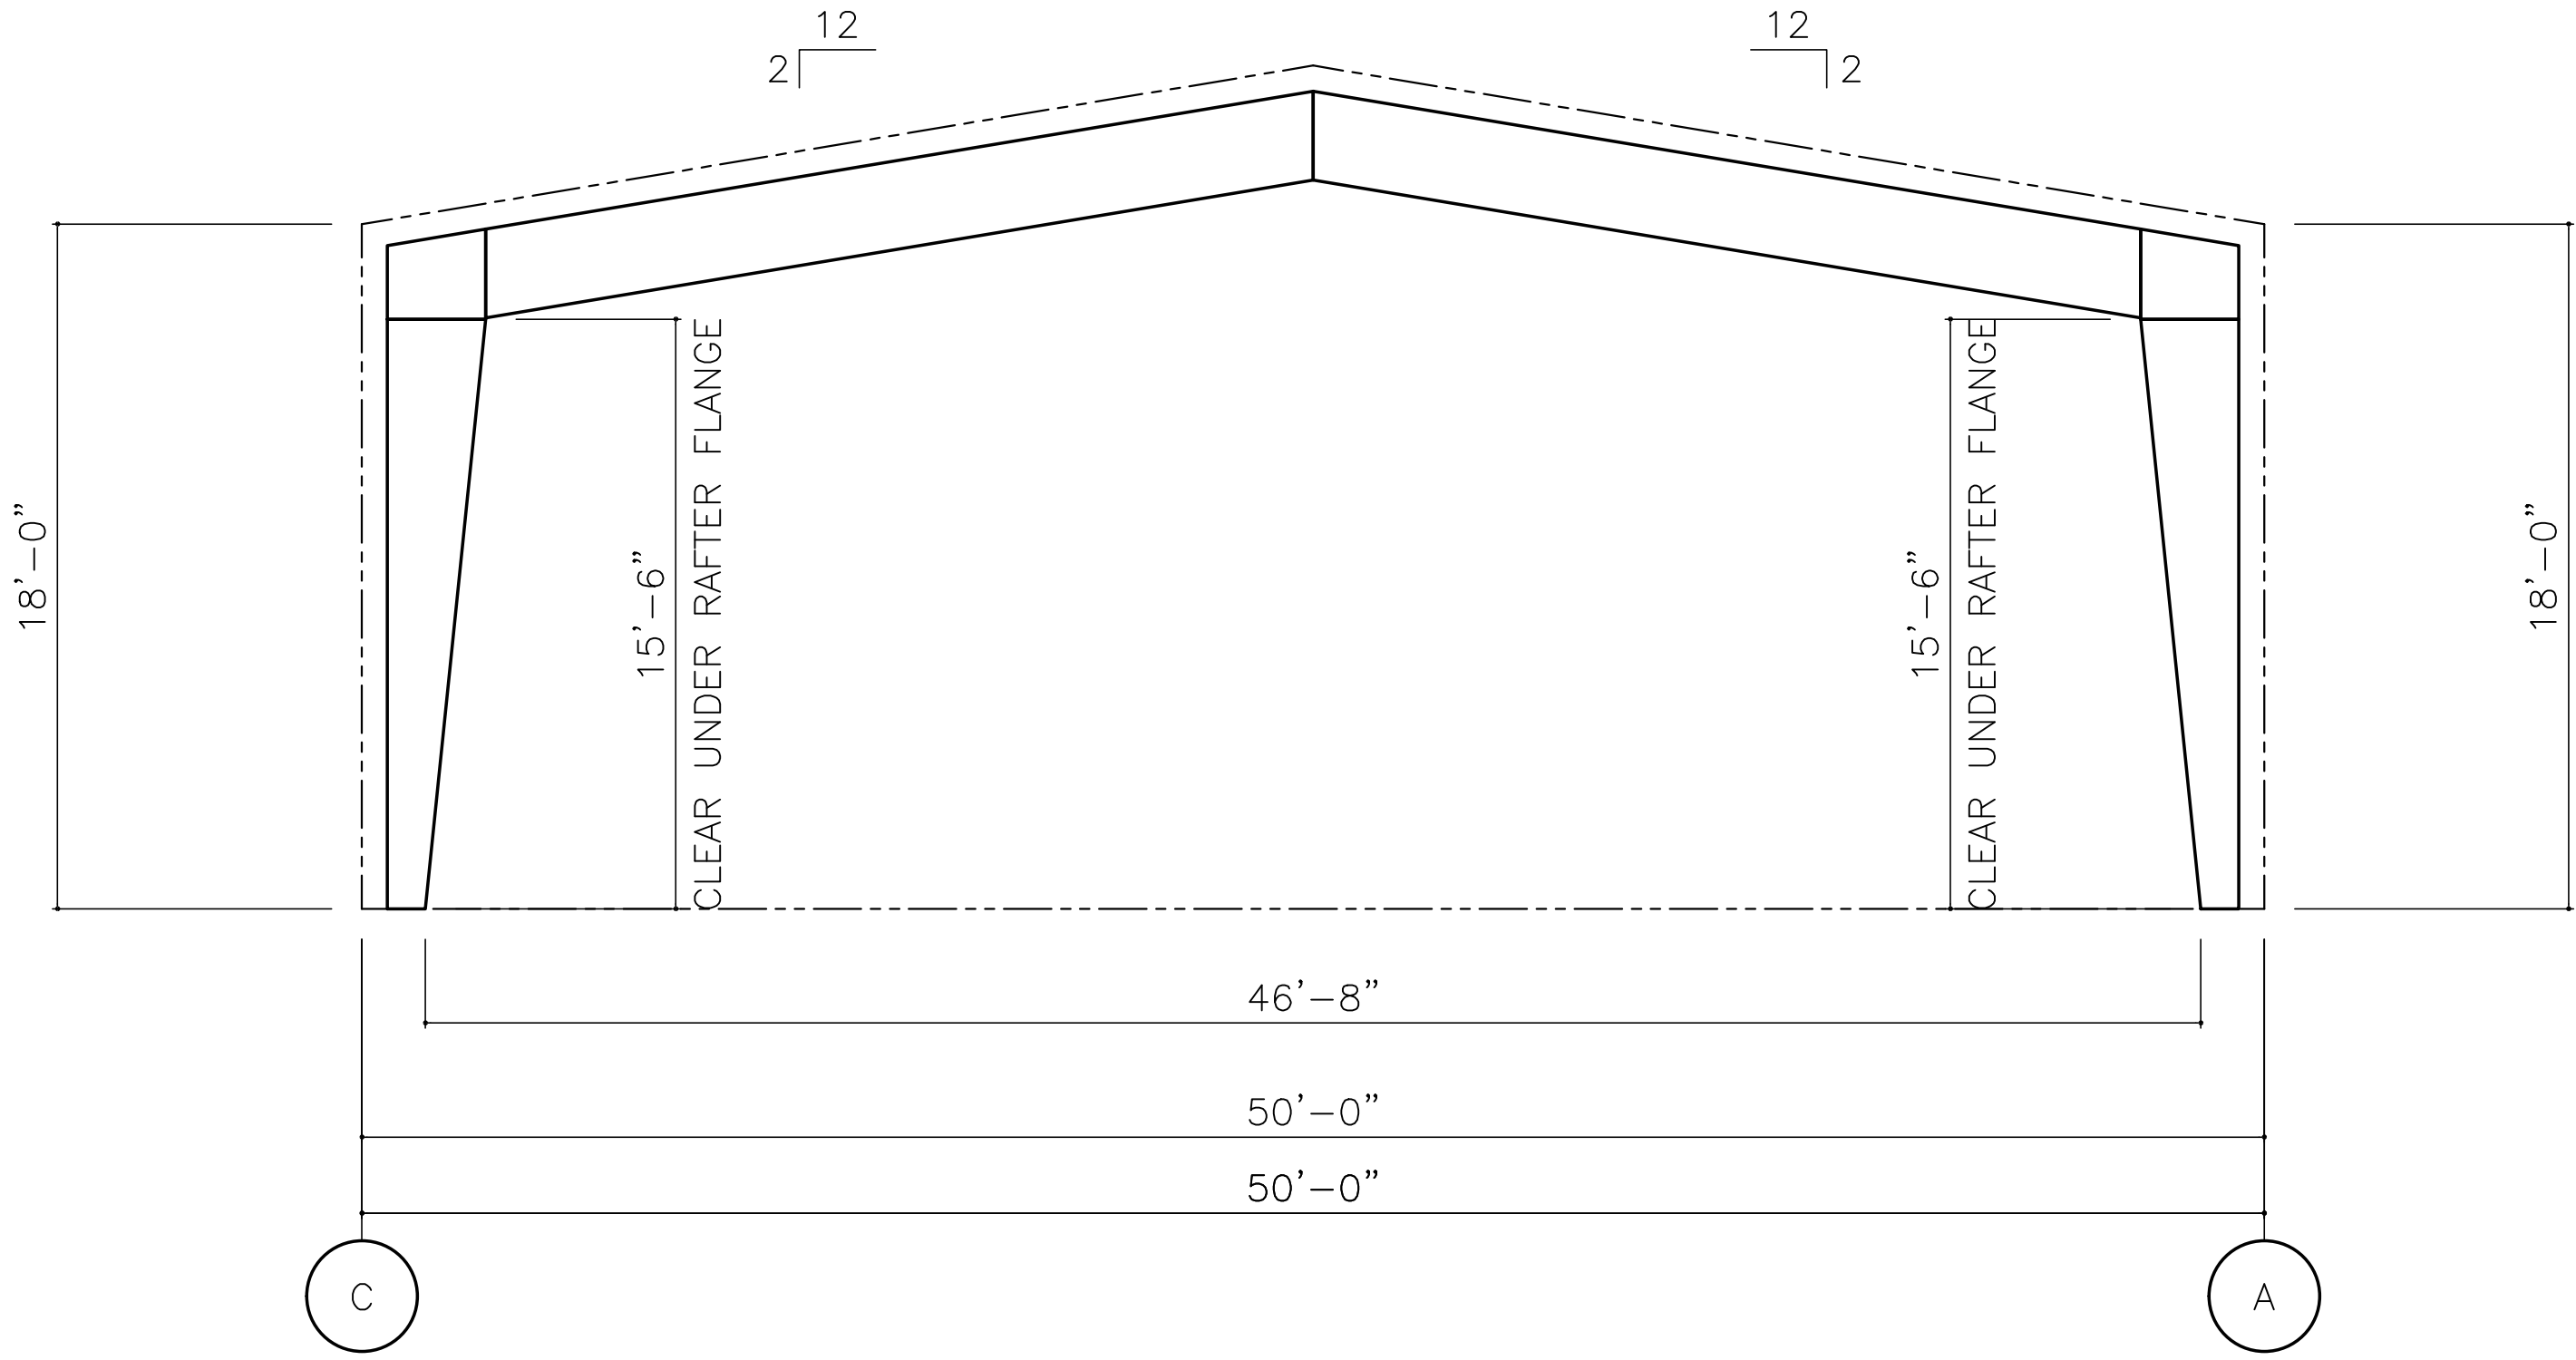

FRAME @ LINE(S) 3,4,5,6,7,8,9

*ALL CLEAR DIMENSIONS ARE SUBJECT TO CHANGE AT TIME OF FINAL DESIGN,
UNLESS NOTED OTHERWISE IN THE SPECIAL USER NOTES SECTION.

DO NOT USE FOR FINAL CONSTRUCTION

SHEET TITLE: 5/16/2019 4:30 PM

PRELIMINARY FRAME CROSS SECTIONS

SHEET NUMBER: QUOTE NUMBER: PE100

PROJECT NAME:



UIW DATA CENTER


EAST WENATCHEE, WA

CUSTOMER NAME:

SPARKS CONSTRUCTION, LLC

EAST WENATCHEE, WA

  

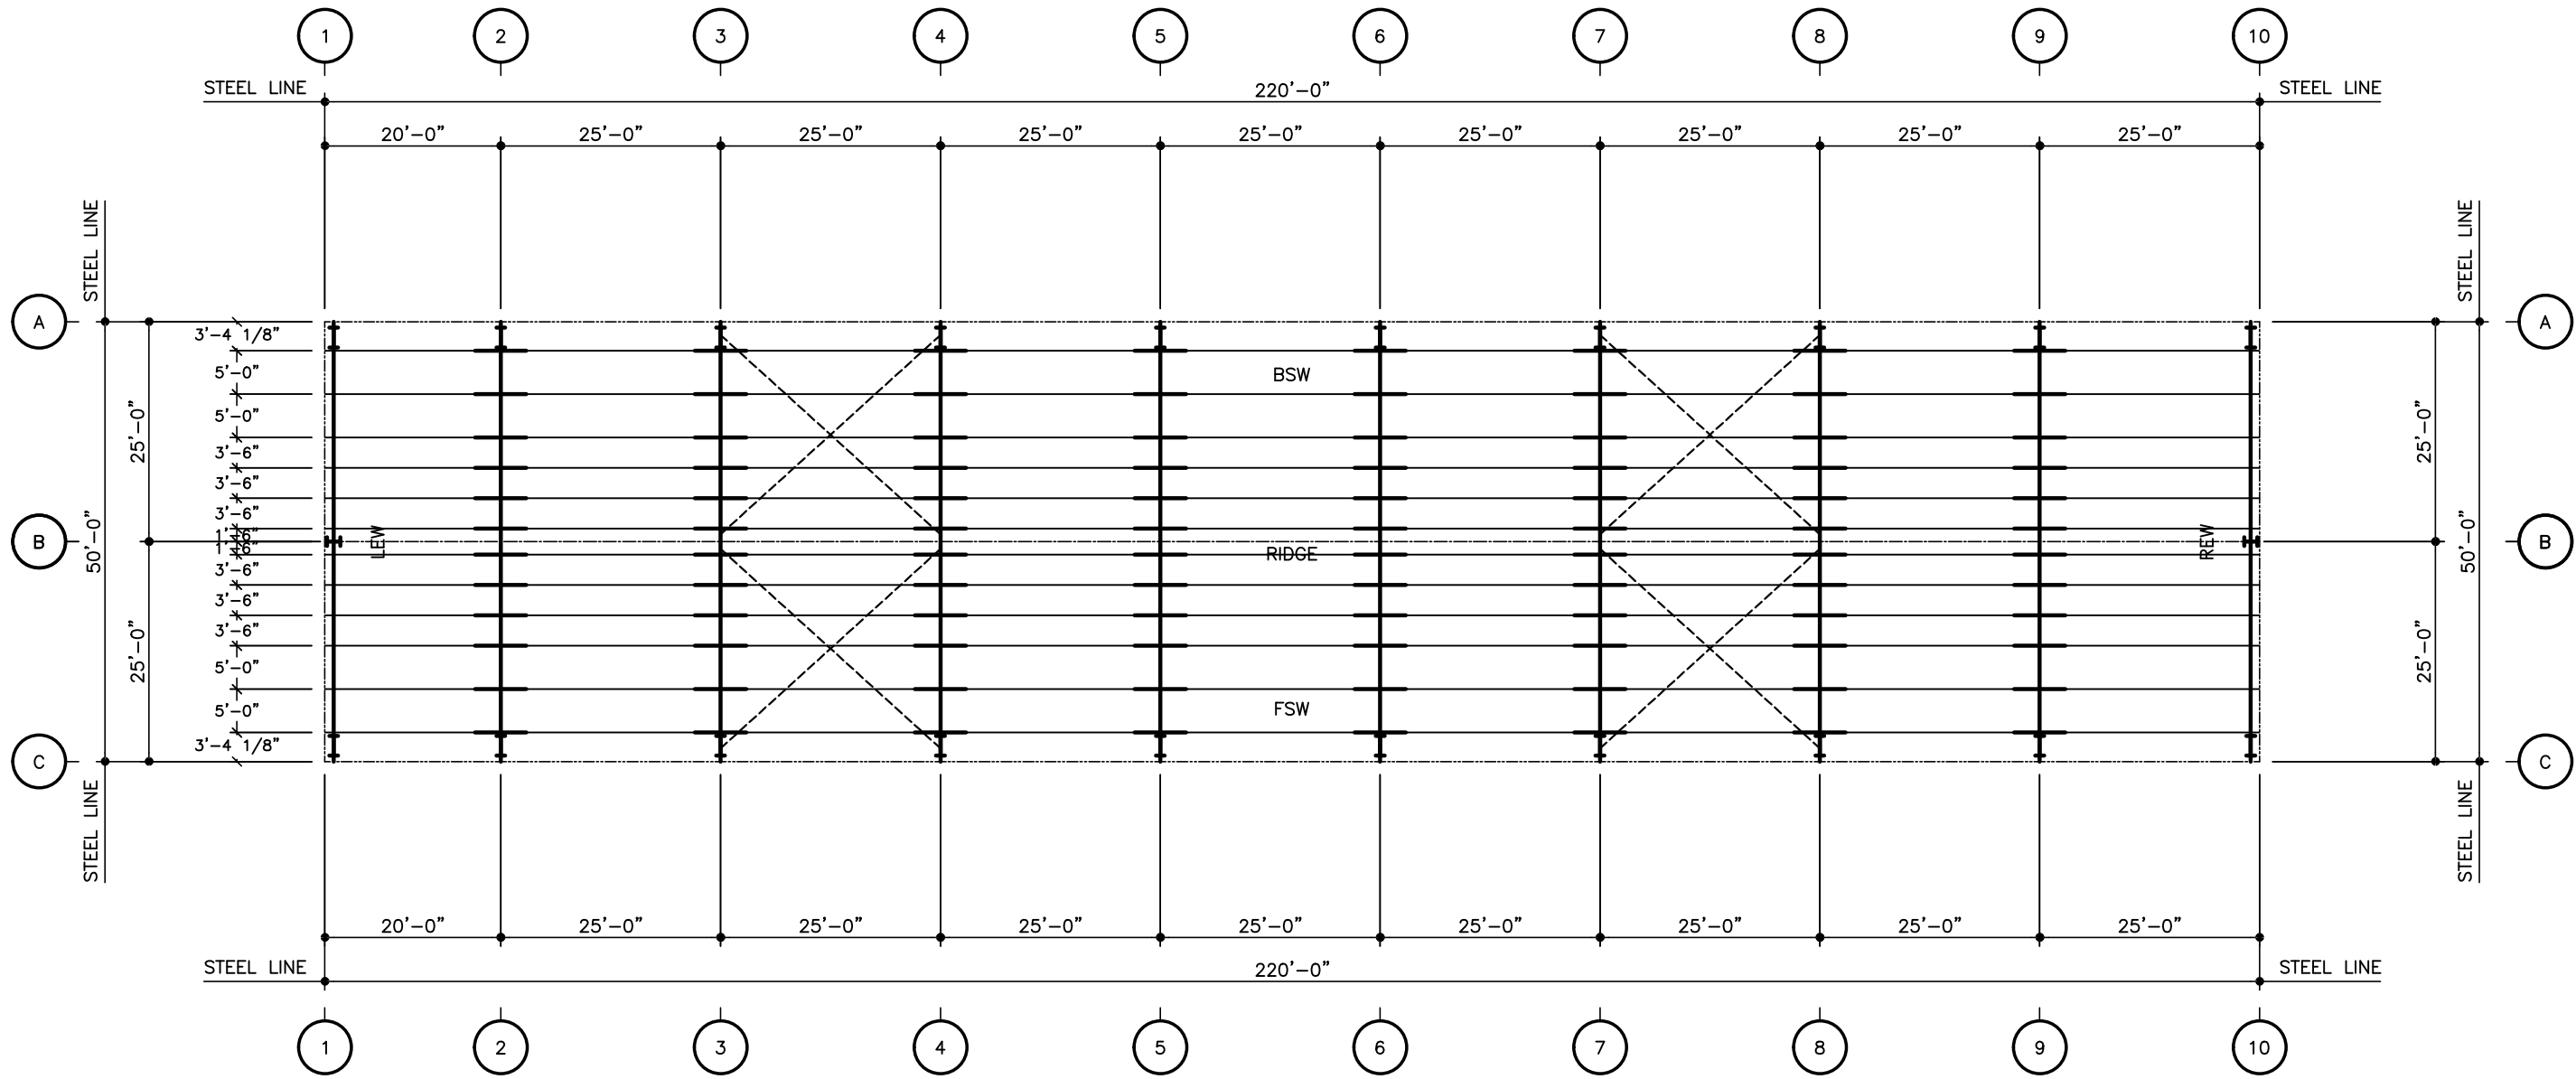

DATA 1 ROOF FRAMING PLAN

DO NOT USE FOR FINAL CONSTRUCTION

SHEET TITLE: 5/16/2019 4:30 PM

PRELIMINARY ROOF FRAMING PLAN

SHEET NUMBER: QUOTE NUMBER:

RF1

PE100

PROJECT NAME:

UIW DATA CENTER

EAST WENATCHEE, WA


CUSTOMER NAME:

SPARKS CONSTRUCTION, LLC

EAST WENATCHEE, WA



DATA 1

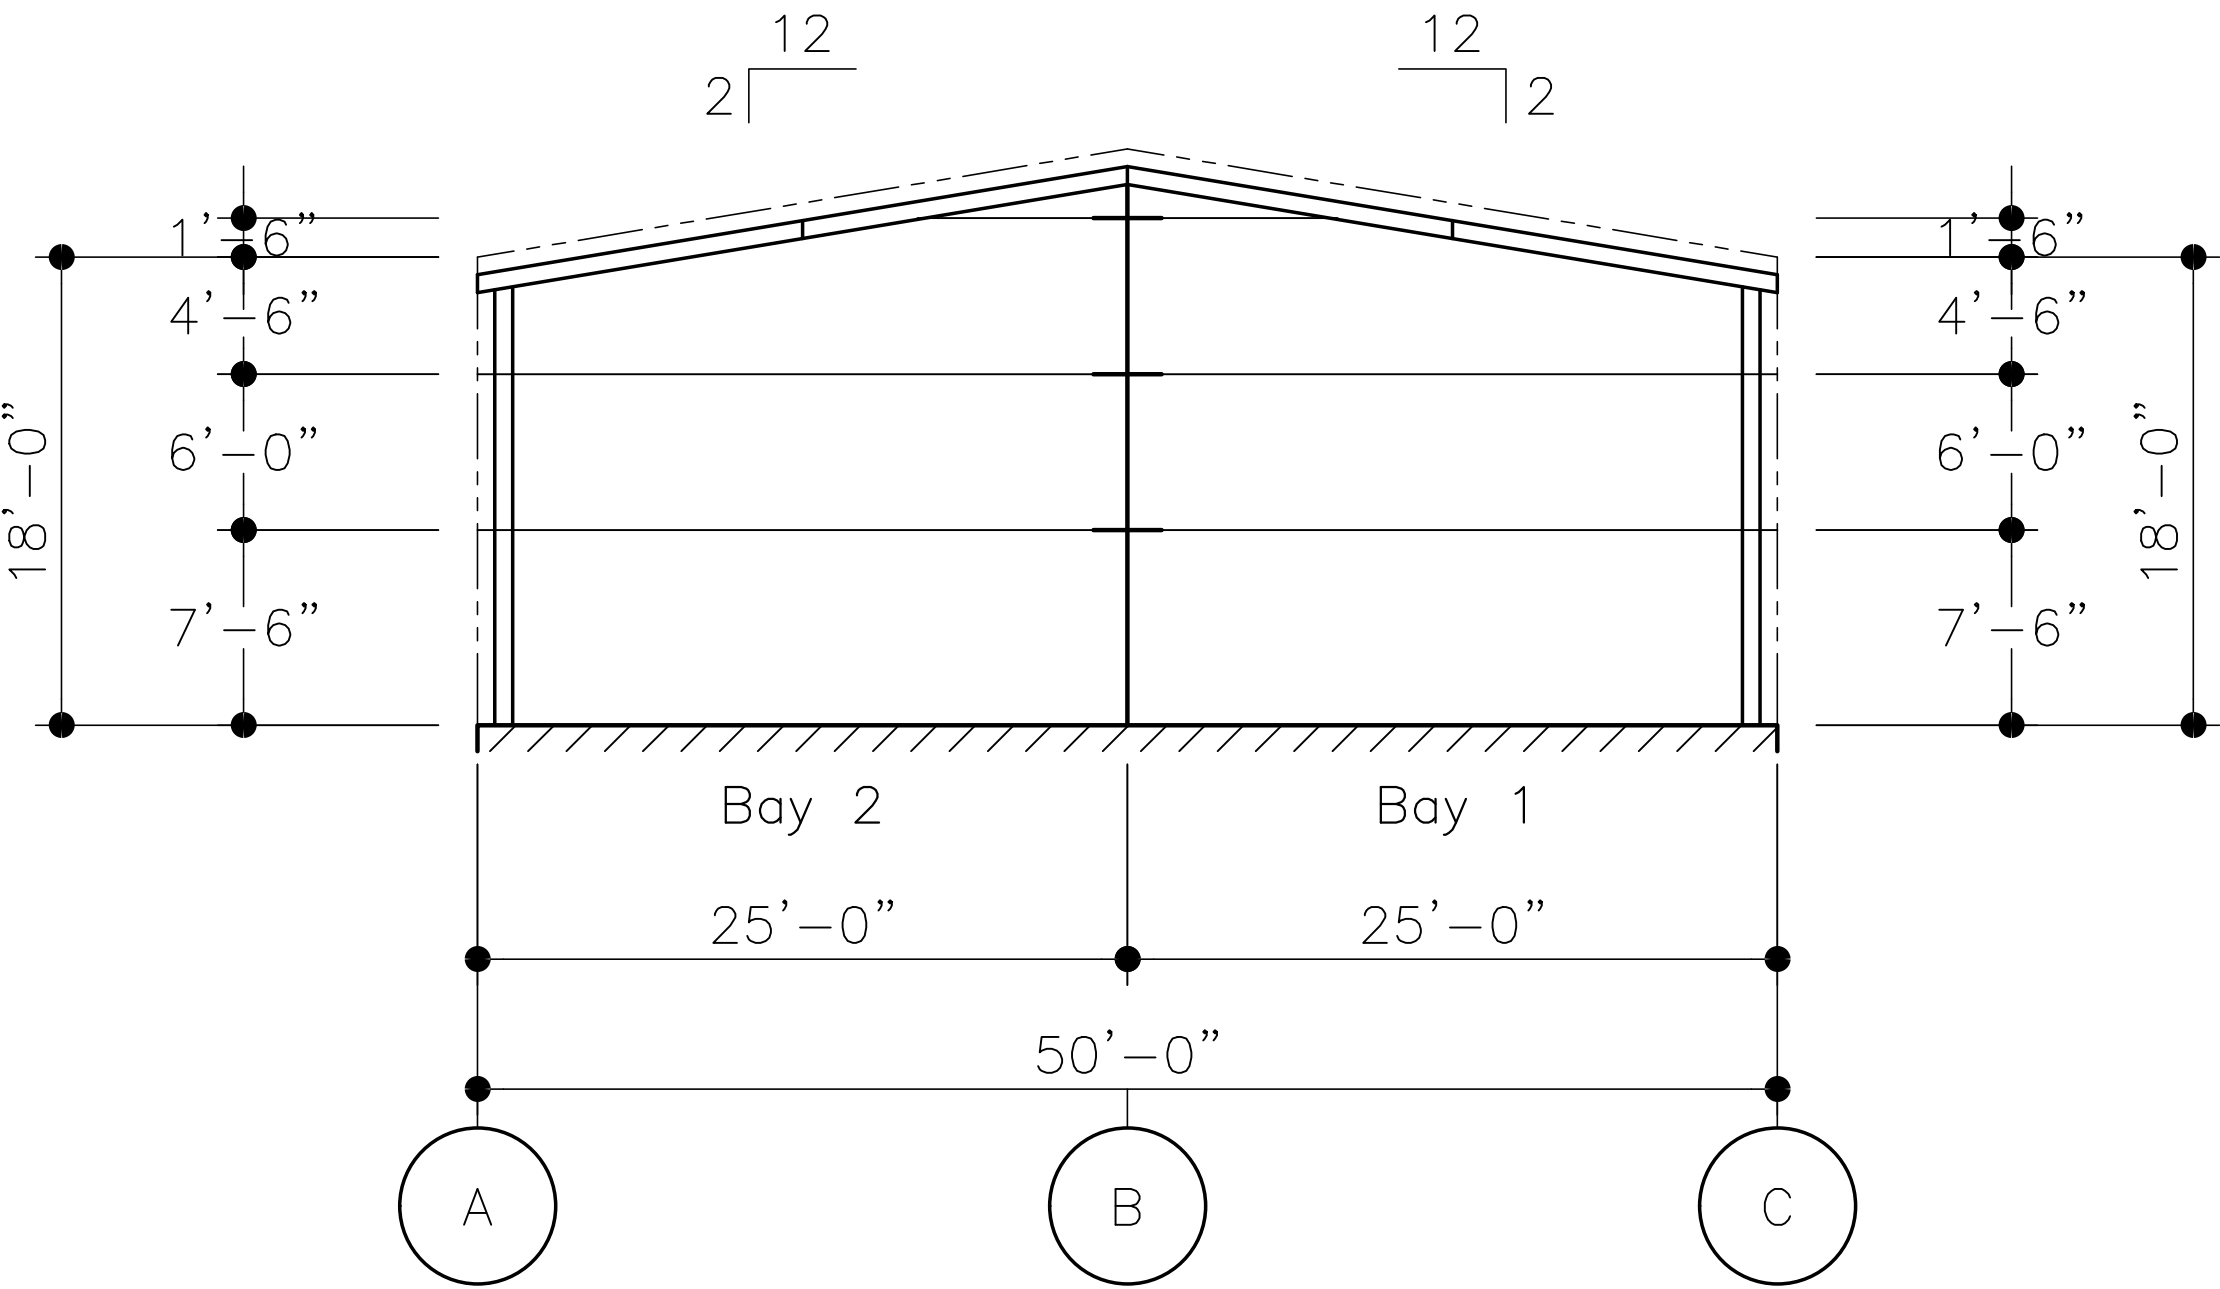

ELEVATION AT LINE 1

DO NOT USE FOR FINAL CONSTRUCTION

SHEET TITLE:
PRELIMINARY STRUCTURAL ELEVATIONS

SHEET NUMBER:
ST5

5/16/2019 4:30 PM

QUOTE NUMBER:
PE100

PROJECT NAME:

UIW DATA CENTER
EAST WENATCHEE, WA



CUSTOMER NAME:

SPARKS CONSTRUCTION, LLC
EAST WENATCHEE, WA



DATA 1


FRAMED OPENING SCHEDULE					
ID	QTY	WIDTH	HEIGHT	SILL HEIGHT	LOCATED
1	7	14'-0"	14'-0"	0'-0"	FACTORY
2	1	6'-0"	3'-6"	3'-4"	FACTORY

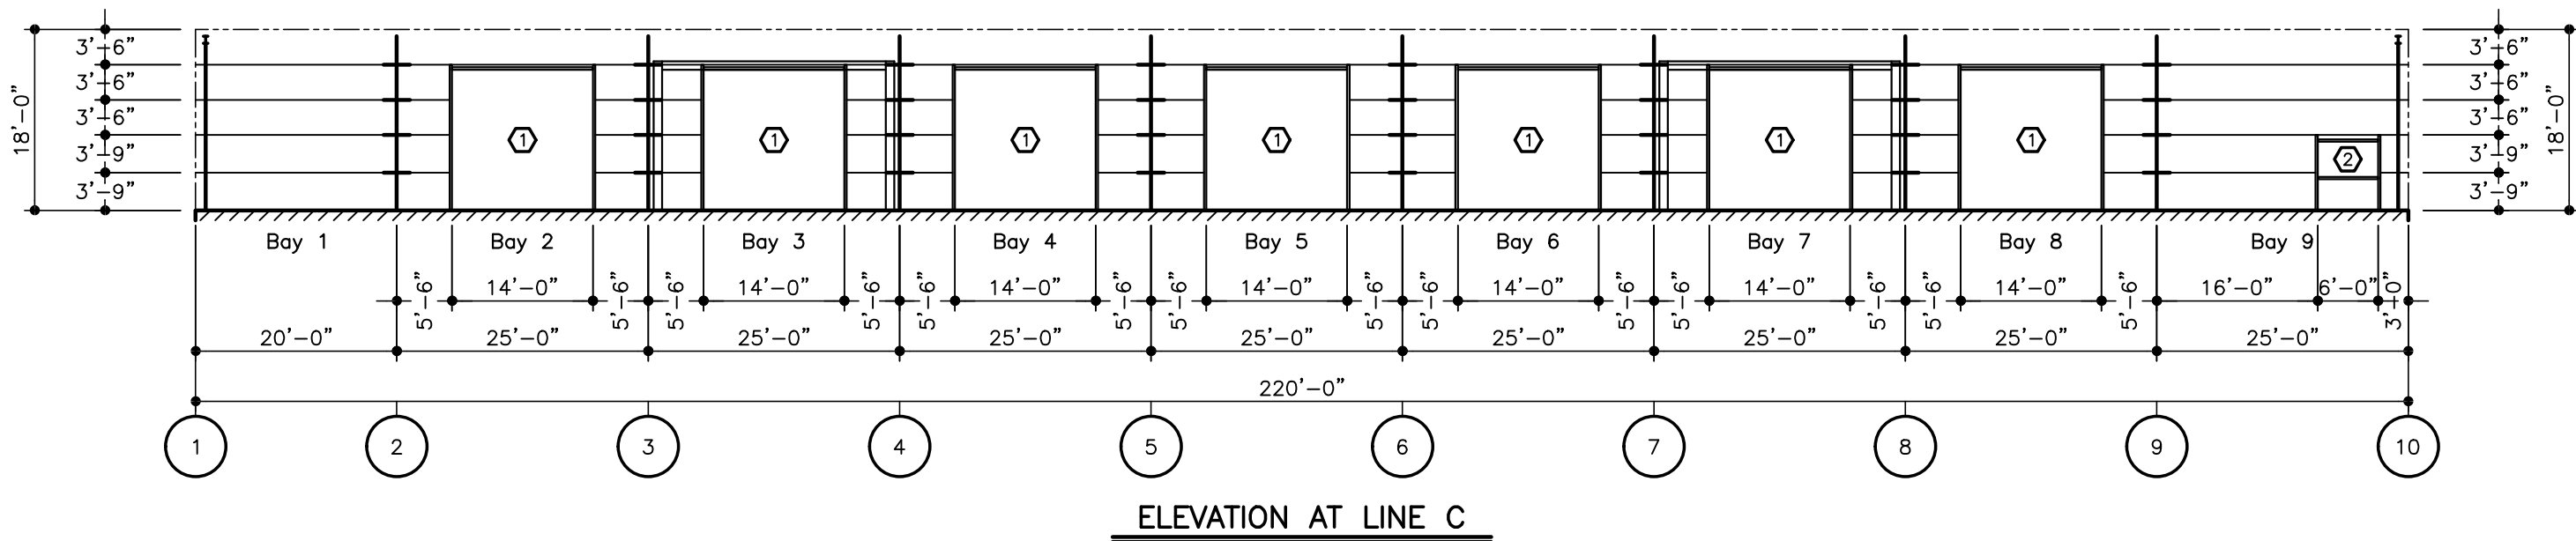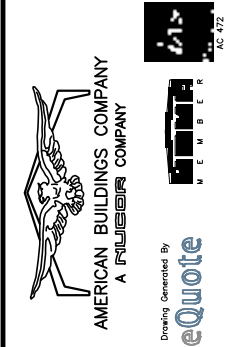

DO NOT USE FOR FINAL CONSTRUCTION		PROJECT NAME: UIW DATA CENTER EAST WENATCHEE, WA	
SHEET TITLE: PRELIMINARY STRUCTURAL ELEVATIONS		CUSTOMER NAME: SPARKS CONSTRUCTION, LLC EAST WENATCHEE, WA	
SHEET NUMBER: ST6	QUOTE NUMBER: PE100		

KEY PLAN

DATA 1

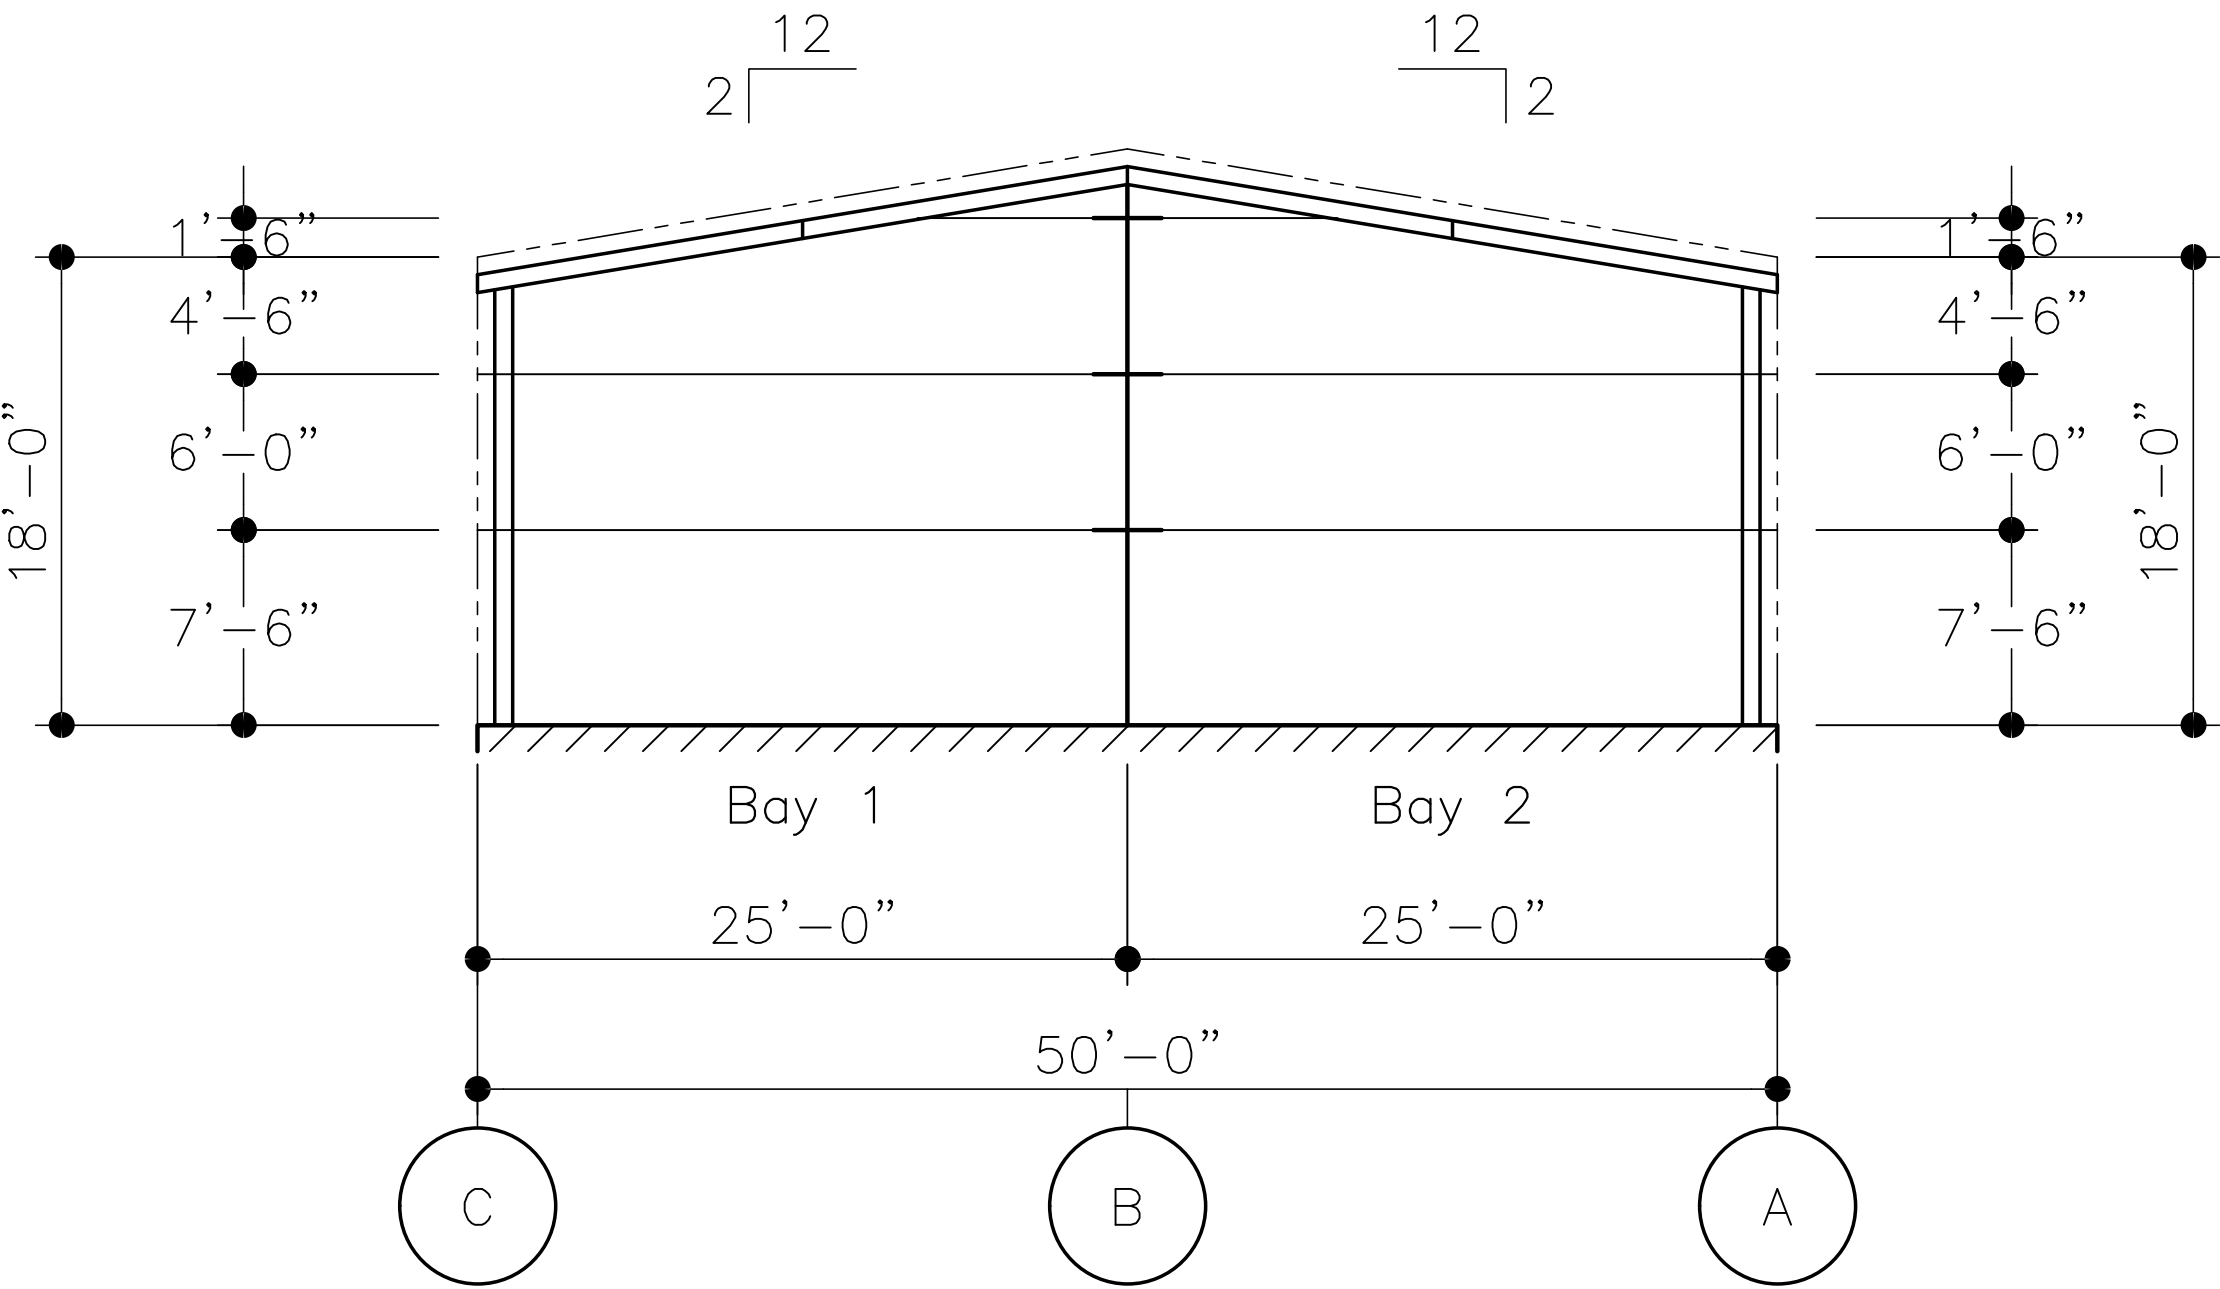

ELEVATION AT LINE 10

DO NOT USE FOR FINAL CONSTRUCTION

SHEET TITLE: 5/16/2019 4:30 PM

PRELIMINARY STRUCTURAL ELEVATIONS

SHEET NUMBER: QUOTE NUMBER: ST7 PE100


PROJECT NAME:

UIW DATA CENTER
EAST WENATCHEE, WA

CUSTOMER NAME:

SPARKS CONSTRUCTION, LLC
EAST WENATCHEE, WA



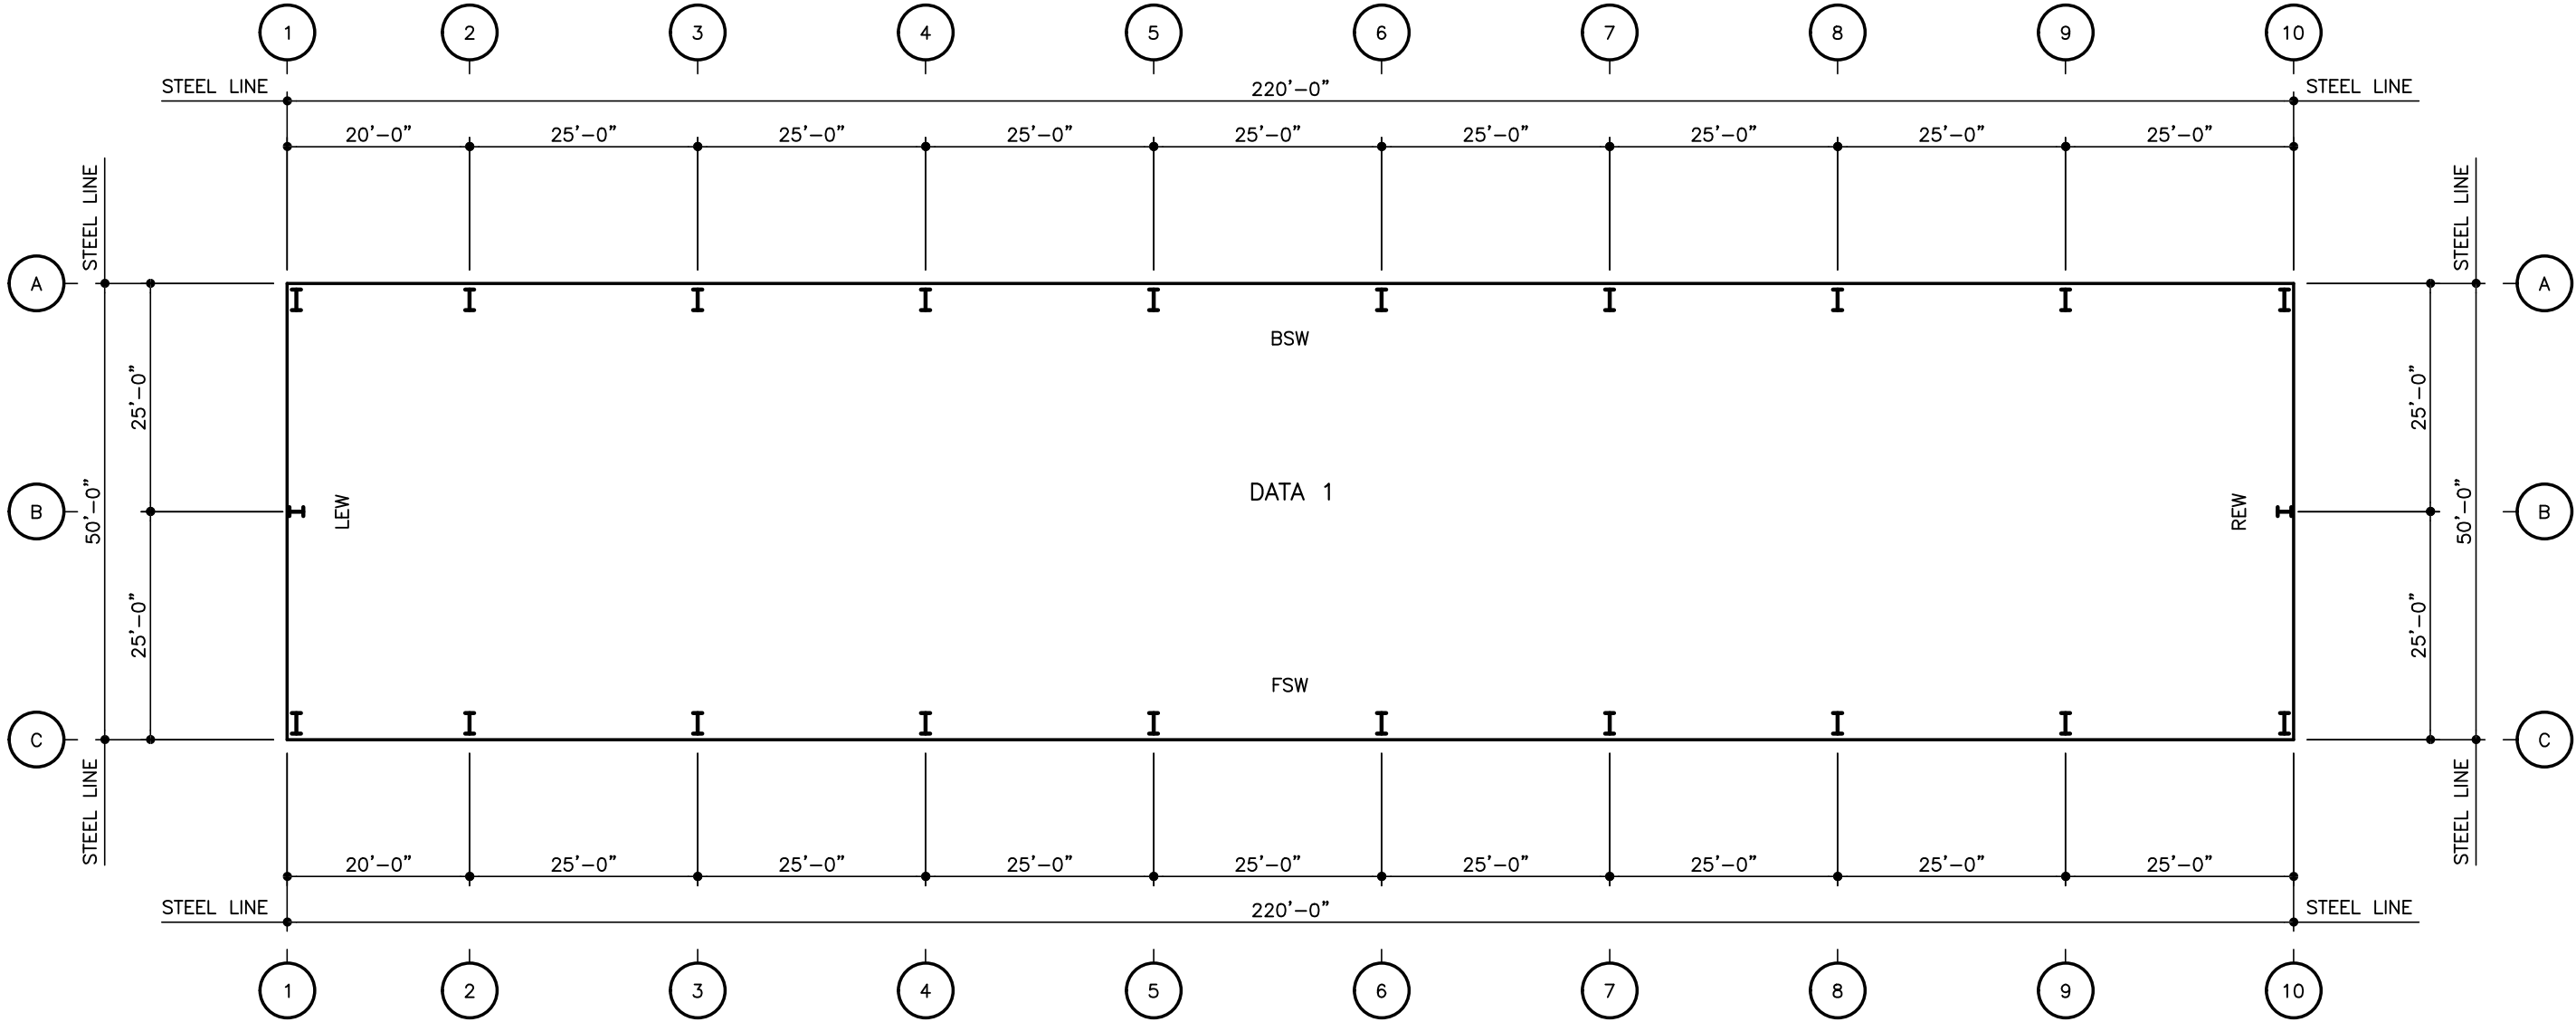

DO NOT USE FOR FINAL CONSTRUCTION

SHEET TITLE: 5/16/2019 4:31 PM

PRELIMINARY CRANE PLAN

SHEET NUMBER: QUOTE NUMBER:

CP1

PE100

PROJECT NAME:

UIW DATA CENTER

EAST WENATCHEE, WA

CUSTOMER NAME:

SPARKS CONSTRUCTION, LLC

EAST WENATCHEE, WA




A FULLER COMPANY

eQuote

Drawing Generated By



AC 472

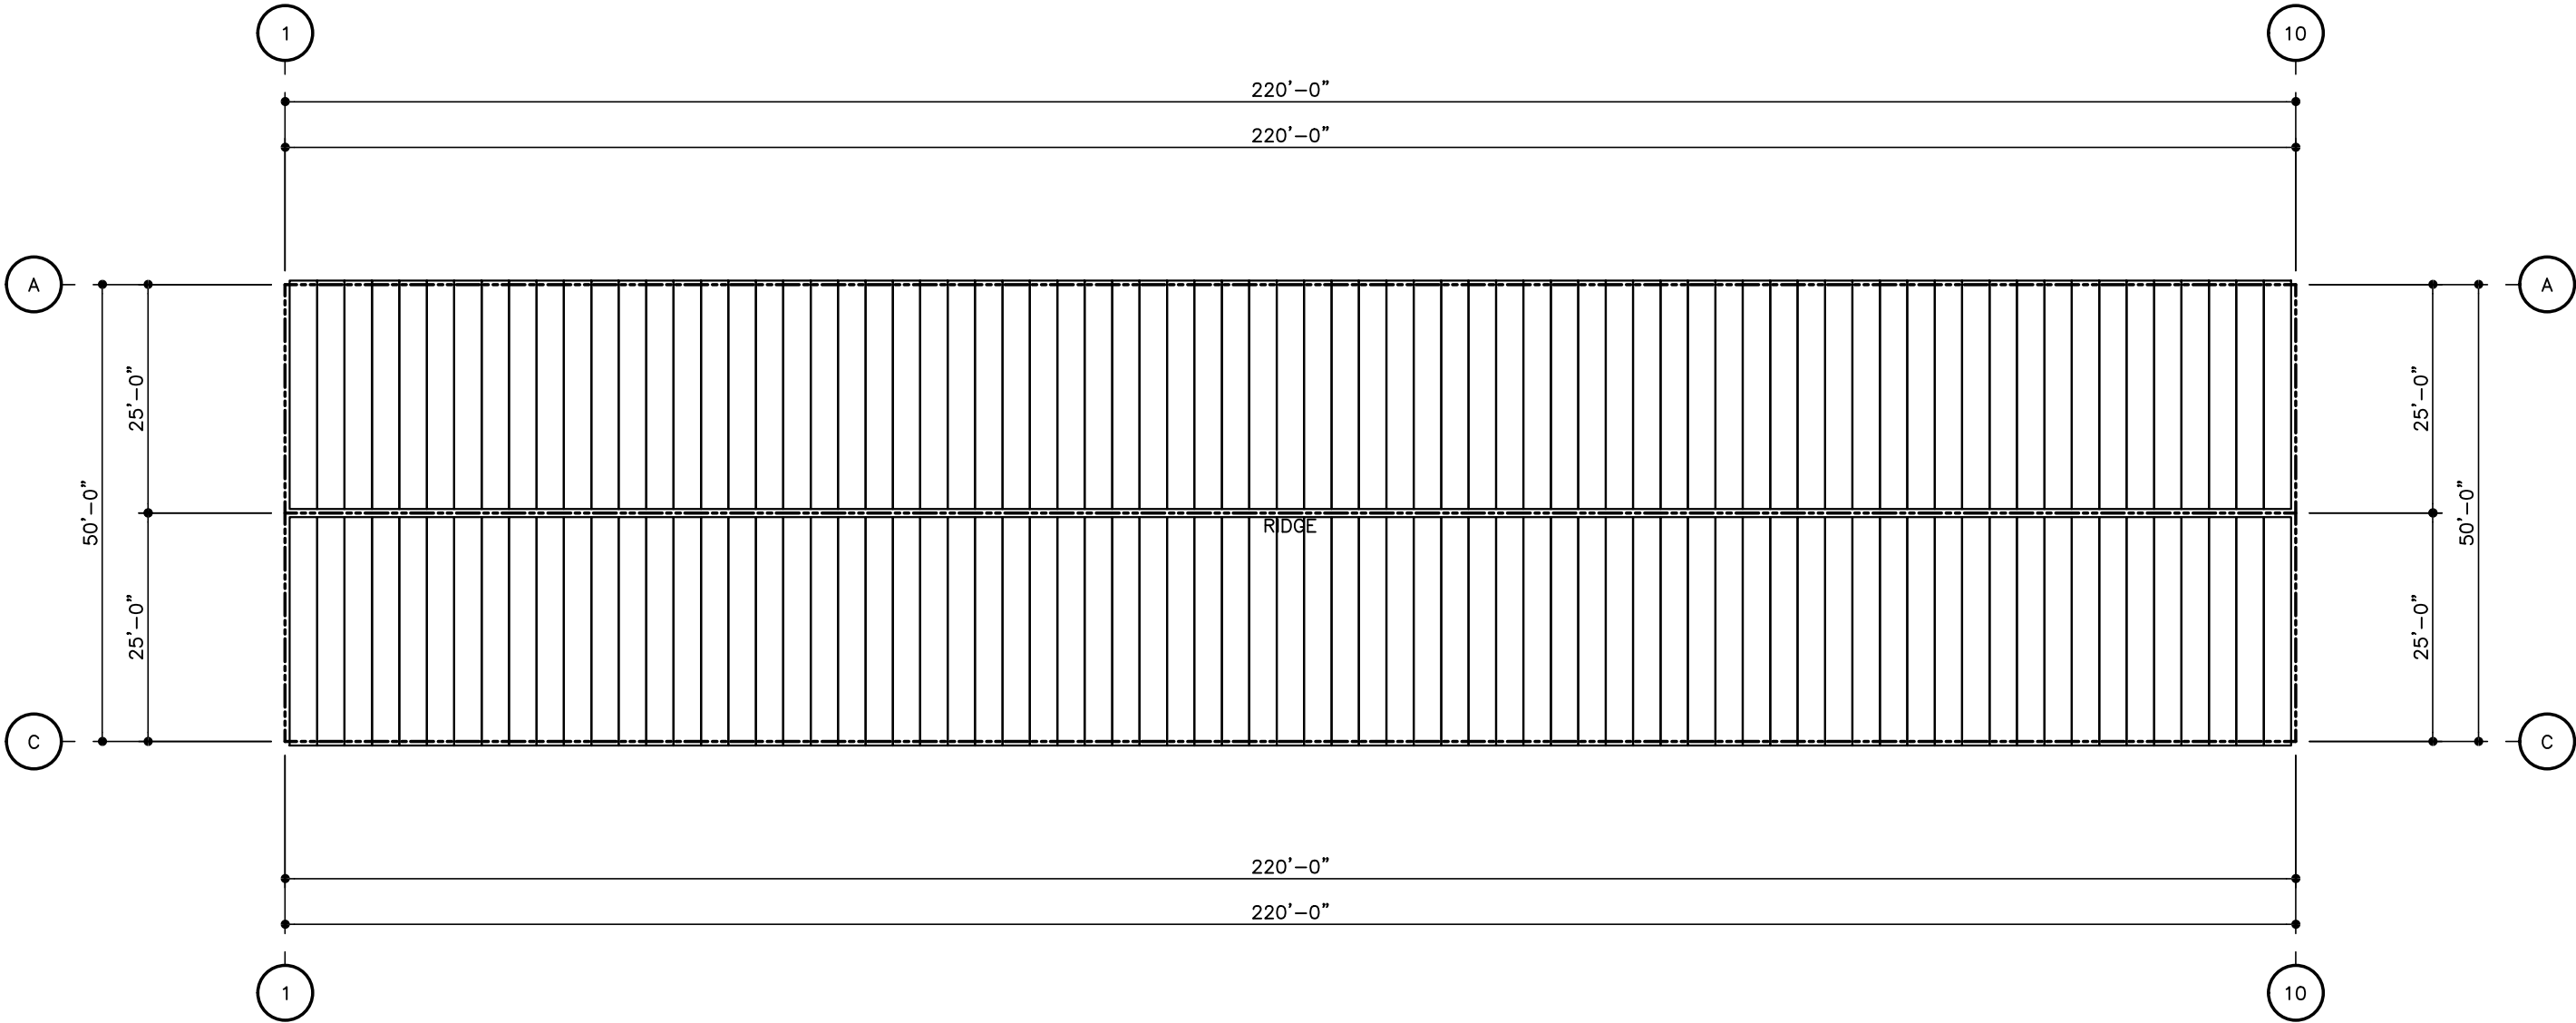

ROOF SHEETING PLAN
PANELS: 26 GA. LONGSPANIII – TO BE SELECTED – SILICONE POLYESTER

DO NOT USE FOR FINAL CONSTRUCTION

SHEET TITLE: 5/16/2019 4:31 PM

PRELIMINARY ROOF SHEETING PLAN

SHEET NUMBER: QUOTE NUMBER:

RS1

PE100

PROJECT NAME:

UIW DATA CENTER

EAST WENATCHEE, WA

CUSTOMER NAME:


SPARKS CONSTRUCTION, LLC

EAST WENATCHEE, WA



KEY PLAN

DATA 1

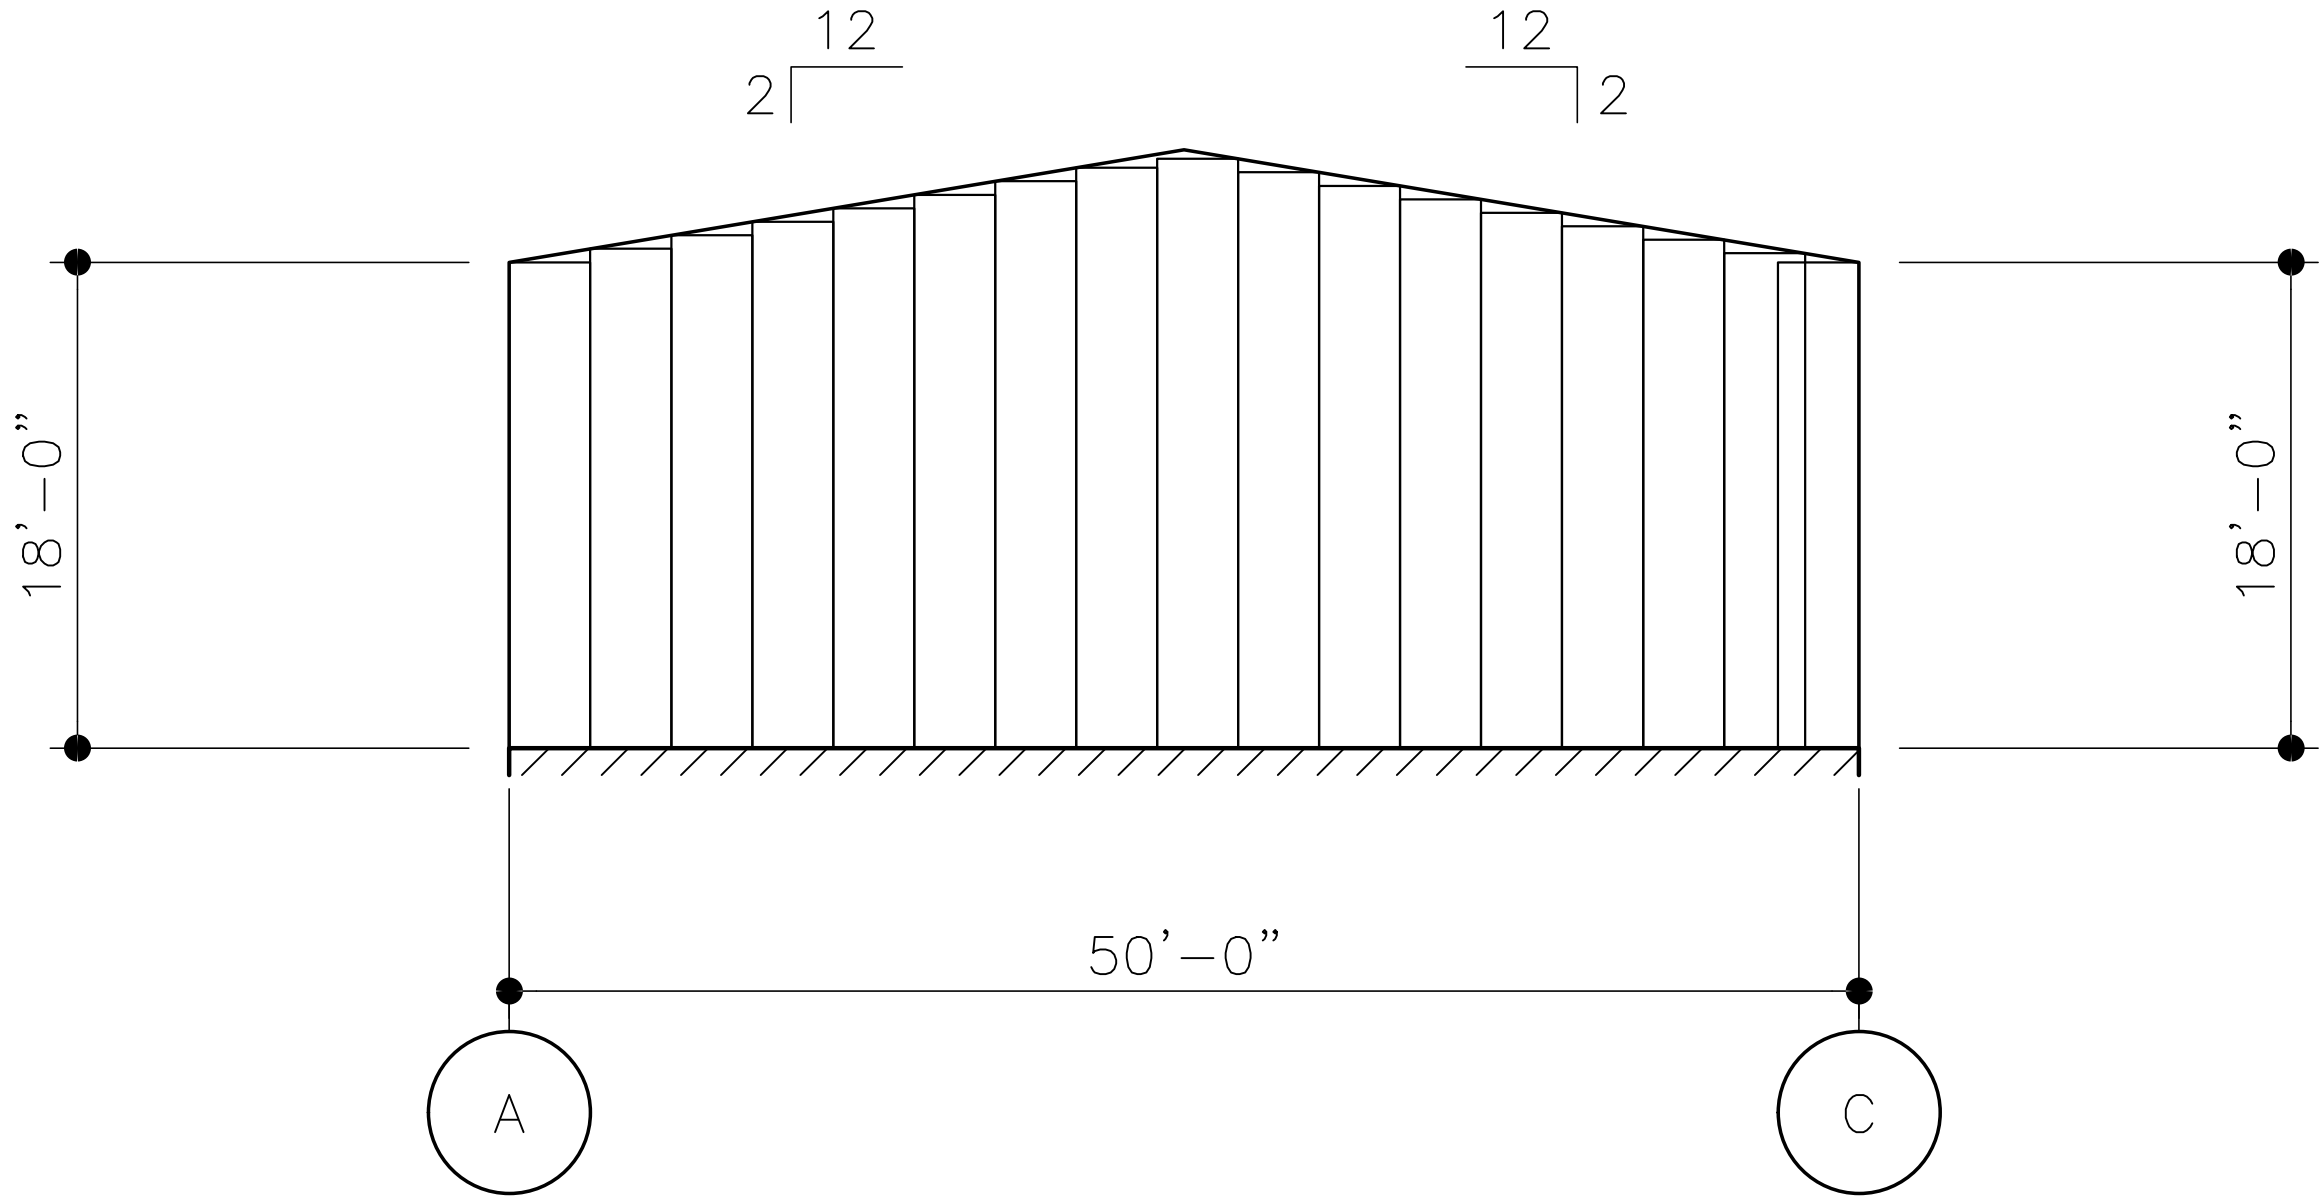

WALL SHEETING ELEVATION AT LINE 1

PANELS: 26 GA. Longspan III – TBS

DO NOT USE FOR FINAL CONSTRUCTION

SHEET TITLE: 5/16/2019 4:31 PM

PRELIMINARY SHEETING ELEVATIONS

SHEET NUMBER: QUOTE NUMBER:

WS5 PE100


PROJECT NAME:

UIW DATA CENTER
EAST WENATCHEE, WA

CUSTOMER NAME:


SPARKS CONSTRUCTION, LLC
EAST WENATCHEE, WA



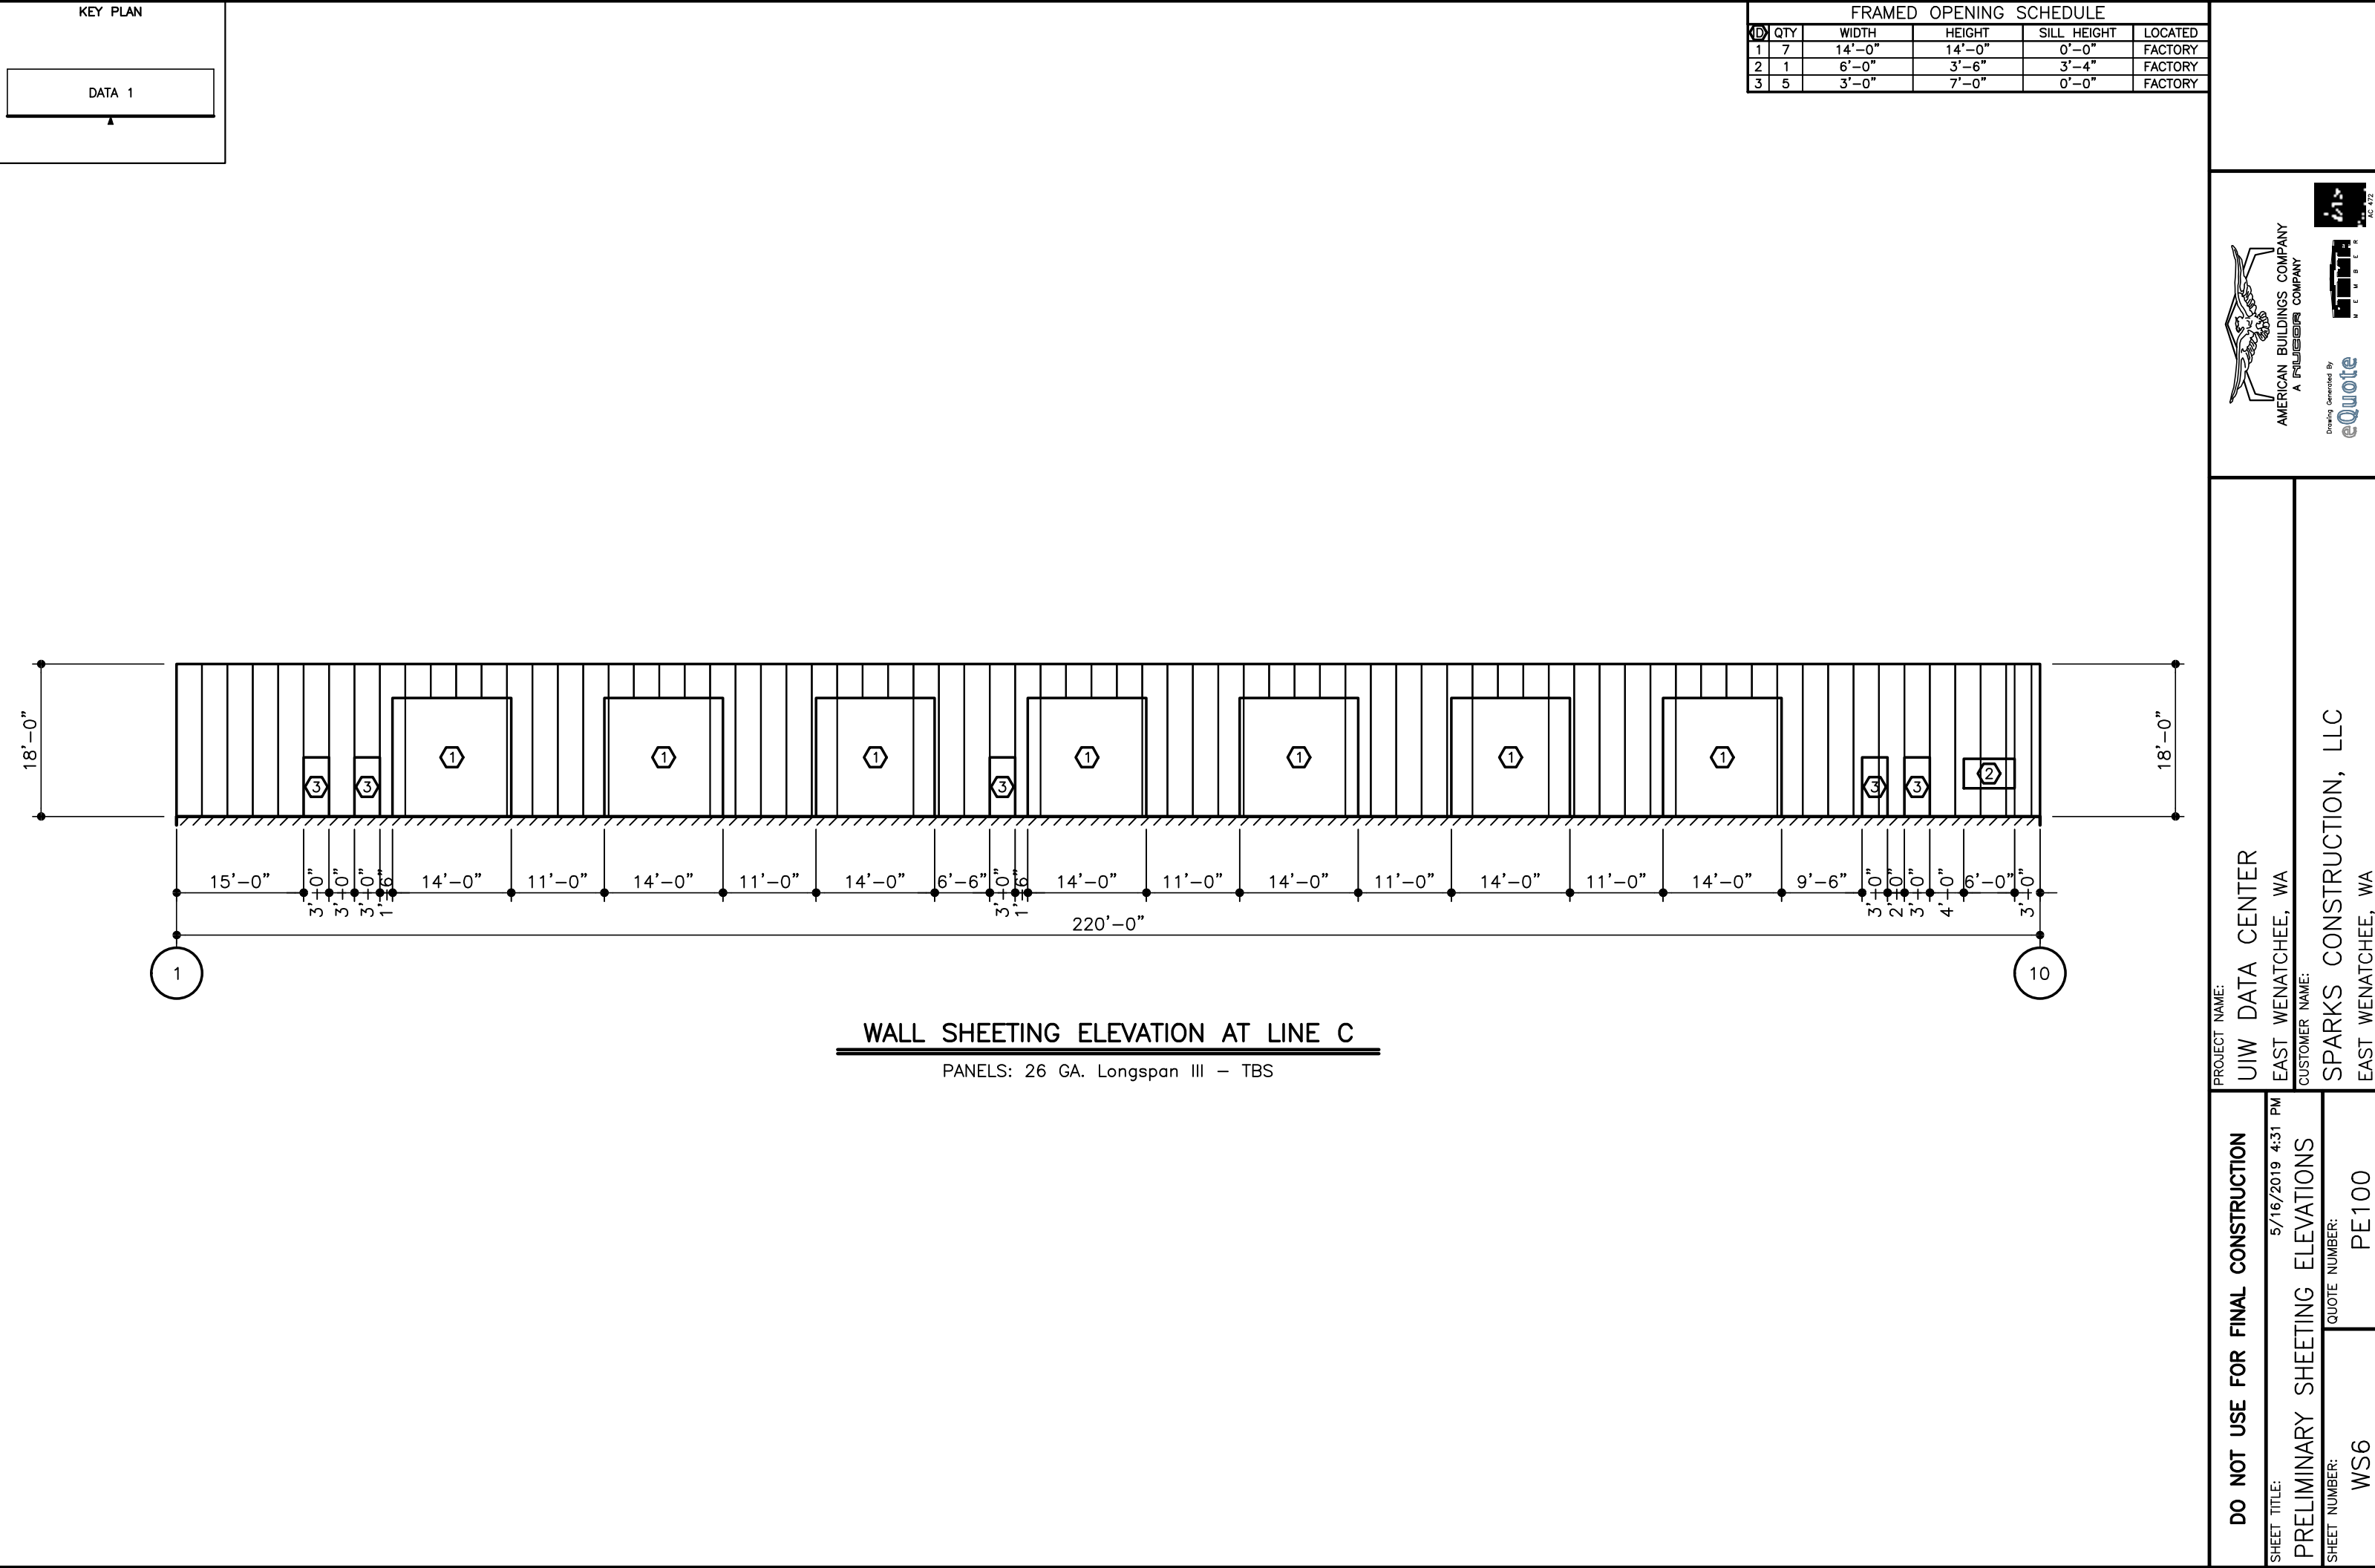

KEY PLAN

DATA 1

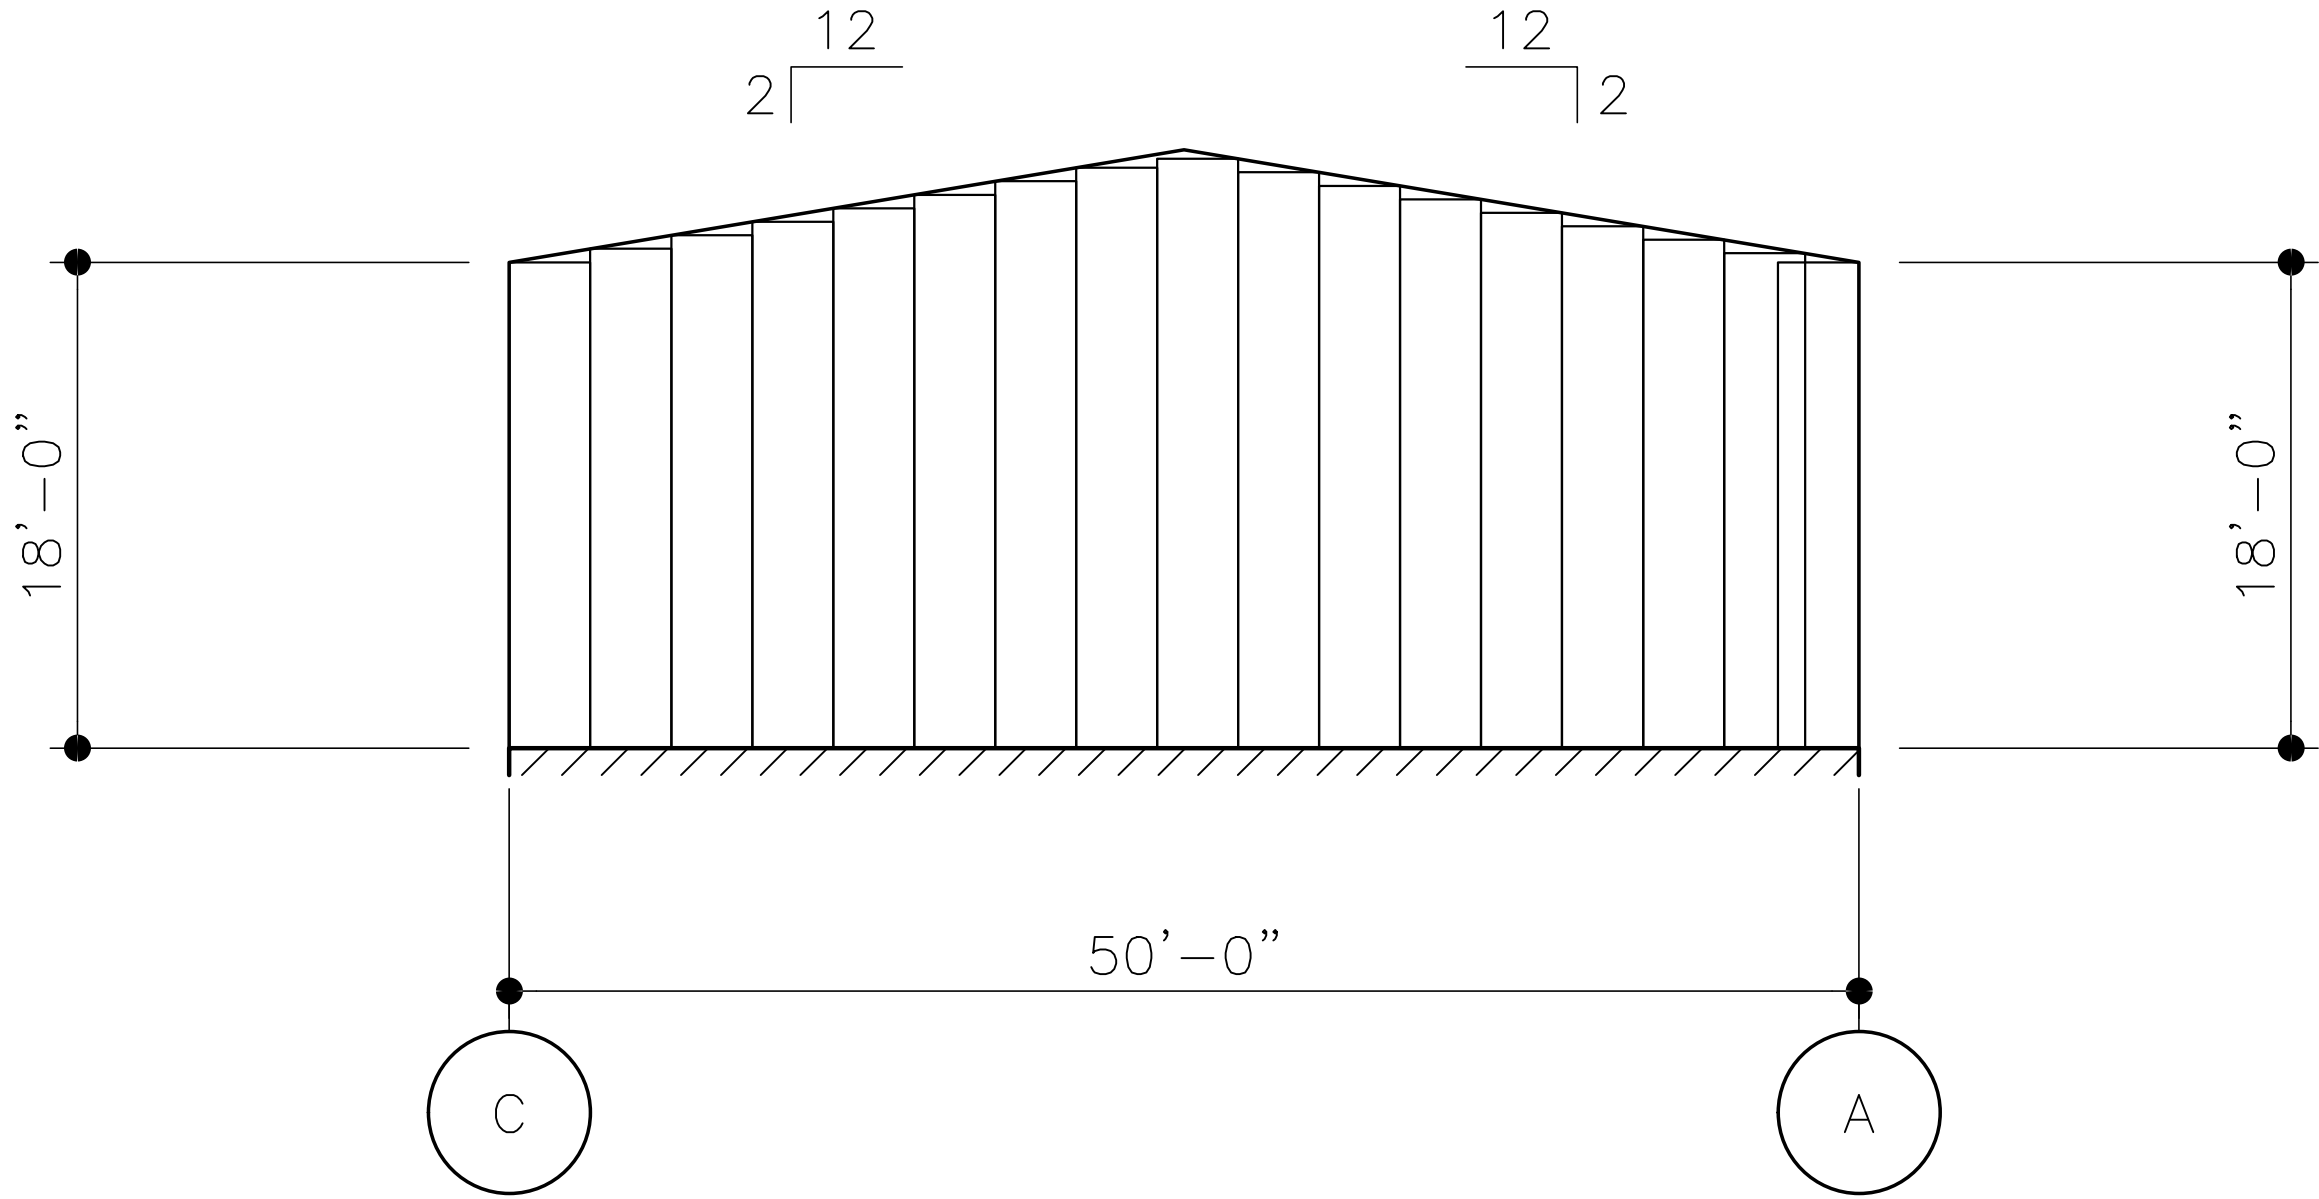

WALL SHEETING ELEVATION AT LINE 10

PANELS: 26 GA. Longspan III – TBS


DO NOT USE FOR FINAL CONSTRUCTION

SHEET TITLE: 5/16/2019 4:31 PM
PRELIMINARY SHEETING ELEVATIONS

SHEET NUMBER: QUOTE NUMBER: PE100
WS7

PROJECT NAME:
UIW DATA CENTER
EAST WENATCHEE, WA
CUSTOMER NAME:
SPARKS CONSTRUCTION, LLC
EAST WENATCHEE, WA



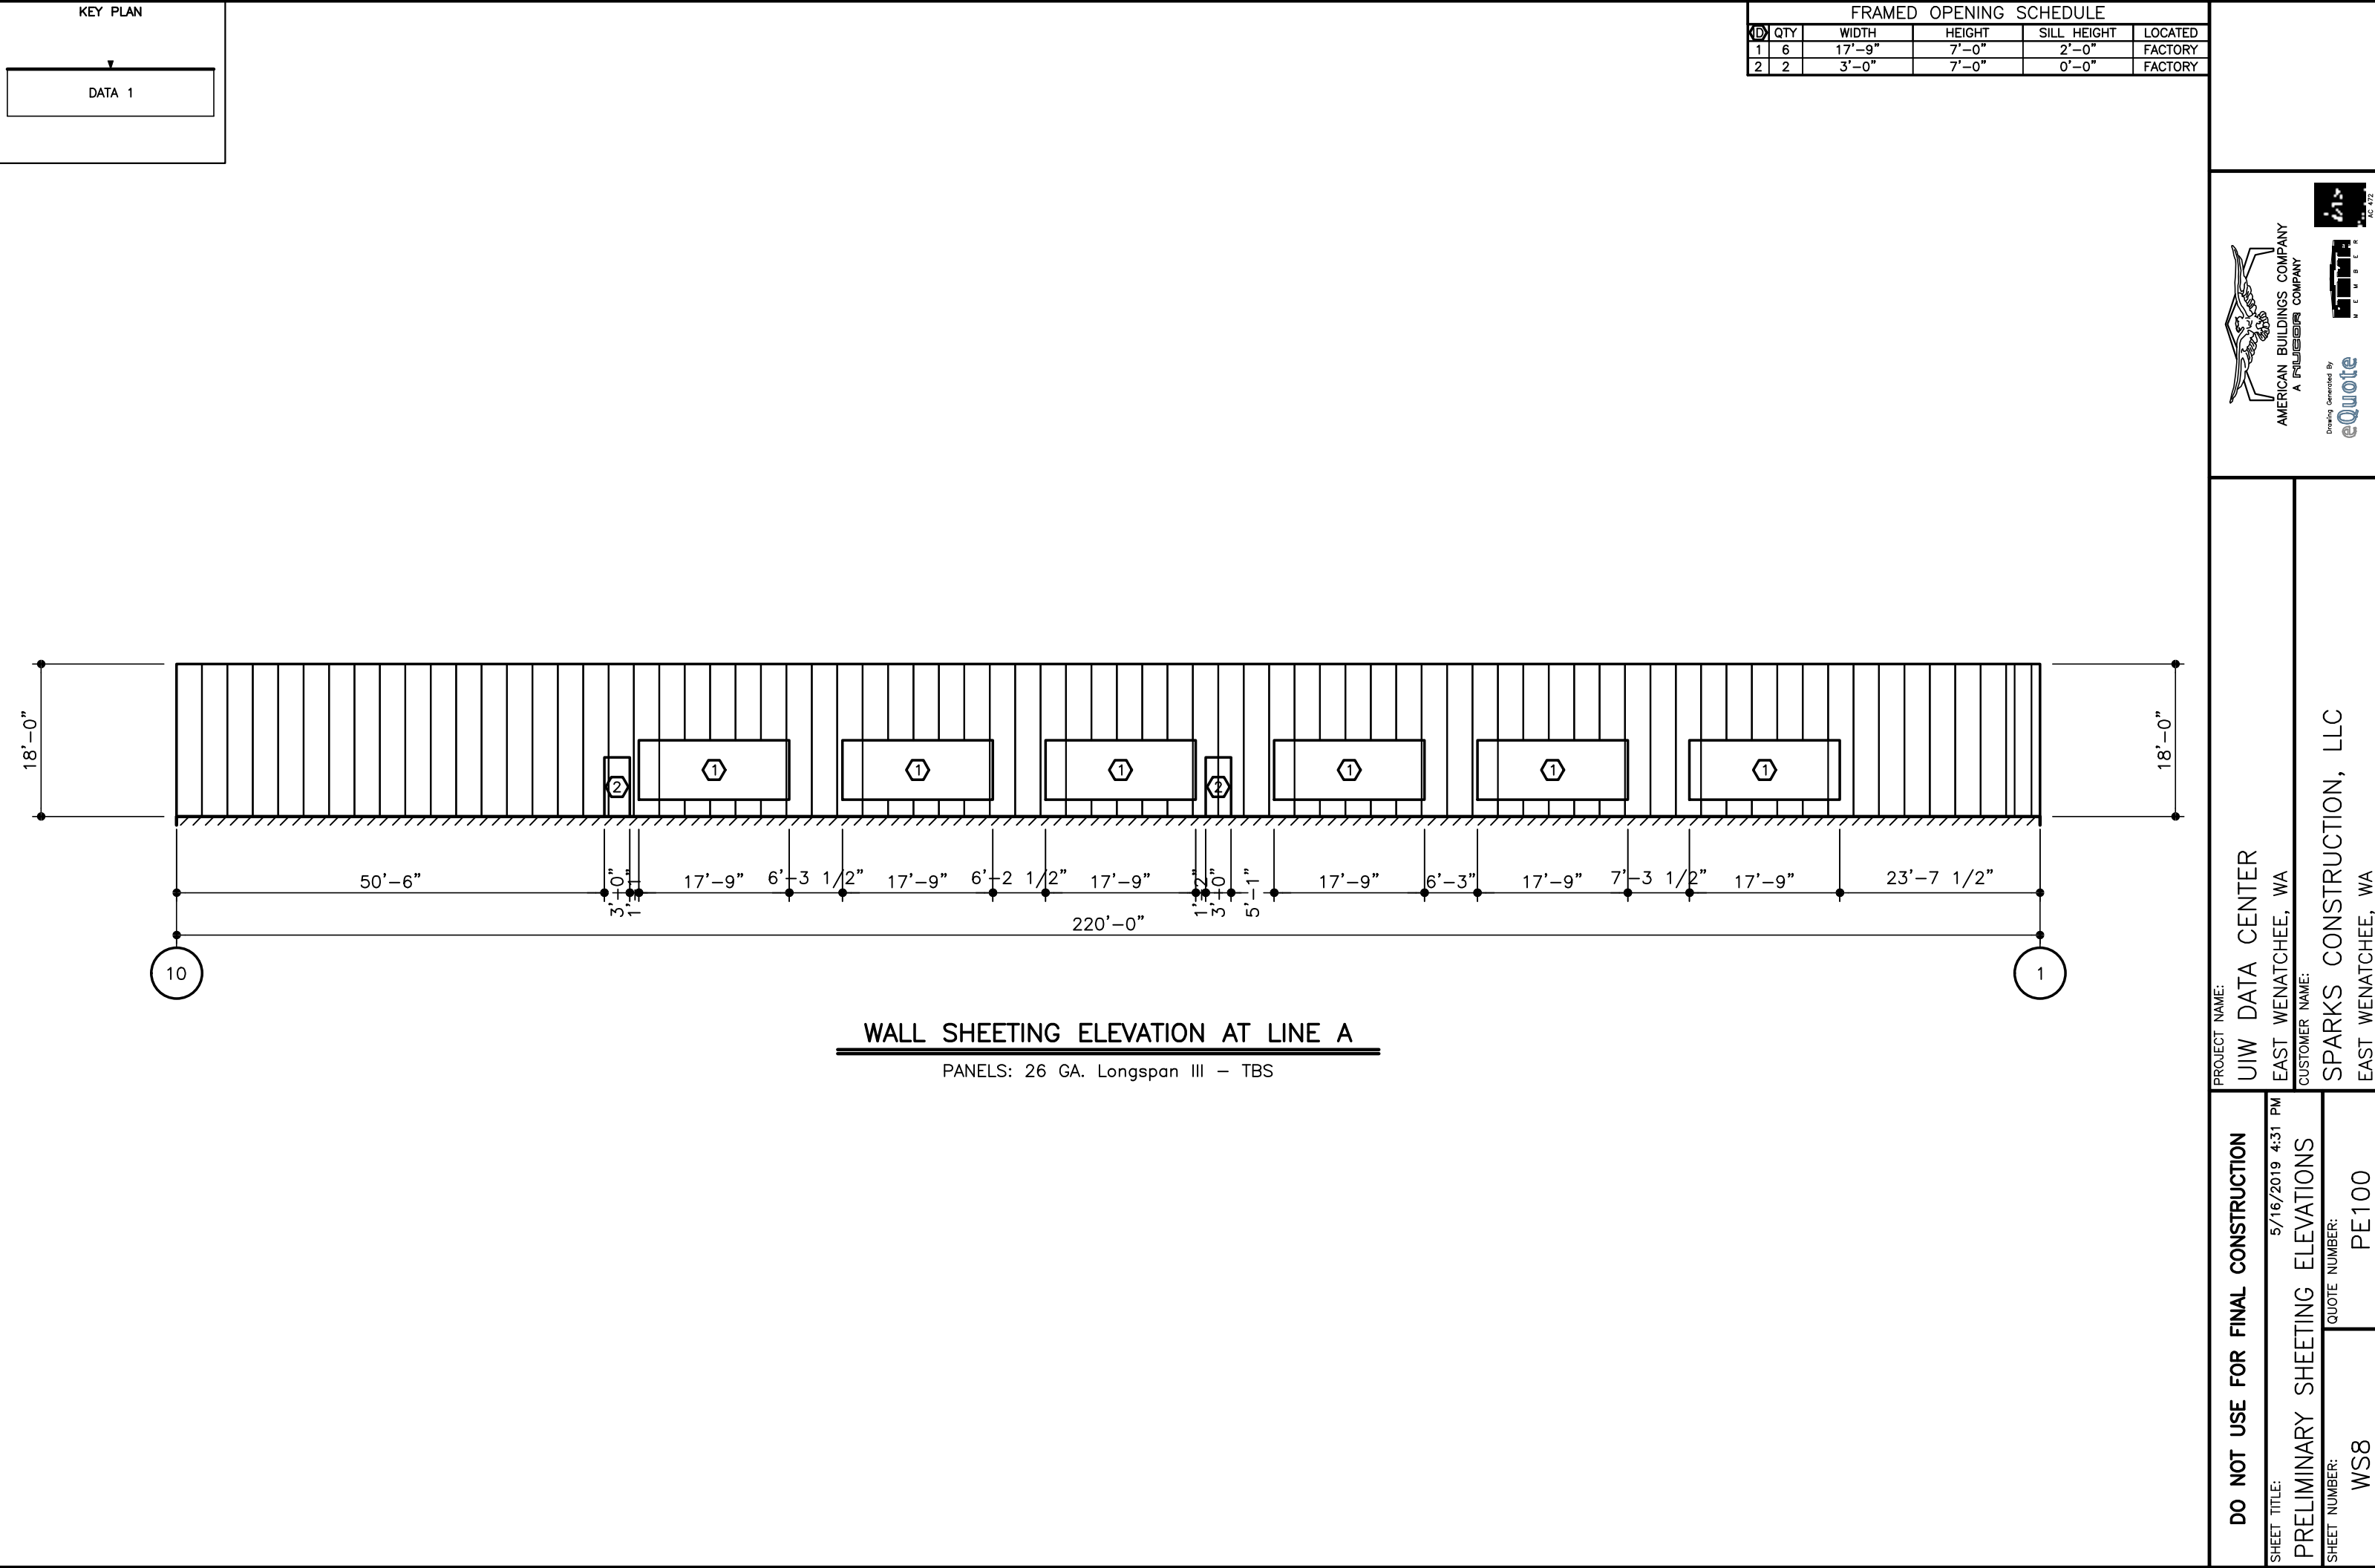

10

1

18'-0"

18'-0"

50'-6"

17'-9"

6'-3 1/2"

17'-9"

6'-2 1/2"

17'-9"

17'-9"

3'-0"

1'-3 1/2"

5'-1"

17'-9"

6'-3"

17'-9"

7'-3 1/2"

17'-9"

23'-7 1/2"

220'-0"

1

2

1

1

1

2

1

1

WALL SHEETING ELEVATION AT LINE A

PANELS: 26 GA. Longspan III - TBS