



Name	Cut Factor	Fill Factor	2d Area	Cut	Fill	Net
PAD ELEV 1267.80 CUT AND FILL	1.000	1.11	71033 Sq. Ft.	5455 Cu. Yd.	5687 Cu. Yd.	223 Cu. Yd.<Cut>
Totals			71033 Sq. Ft.	5455 Cu. Yd.	5687 Cu. Yd.	223 Cu. Yd.<Cut>

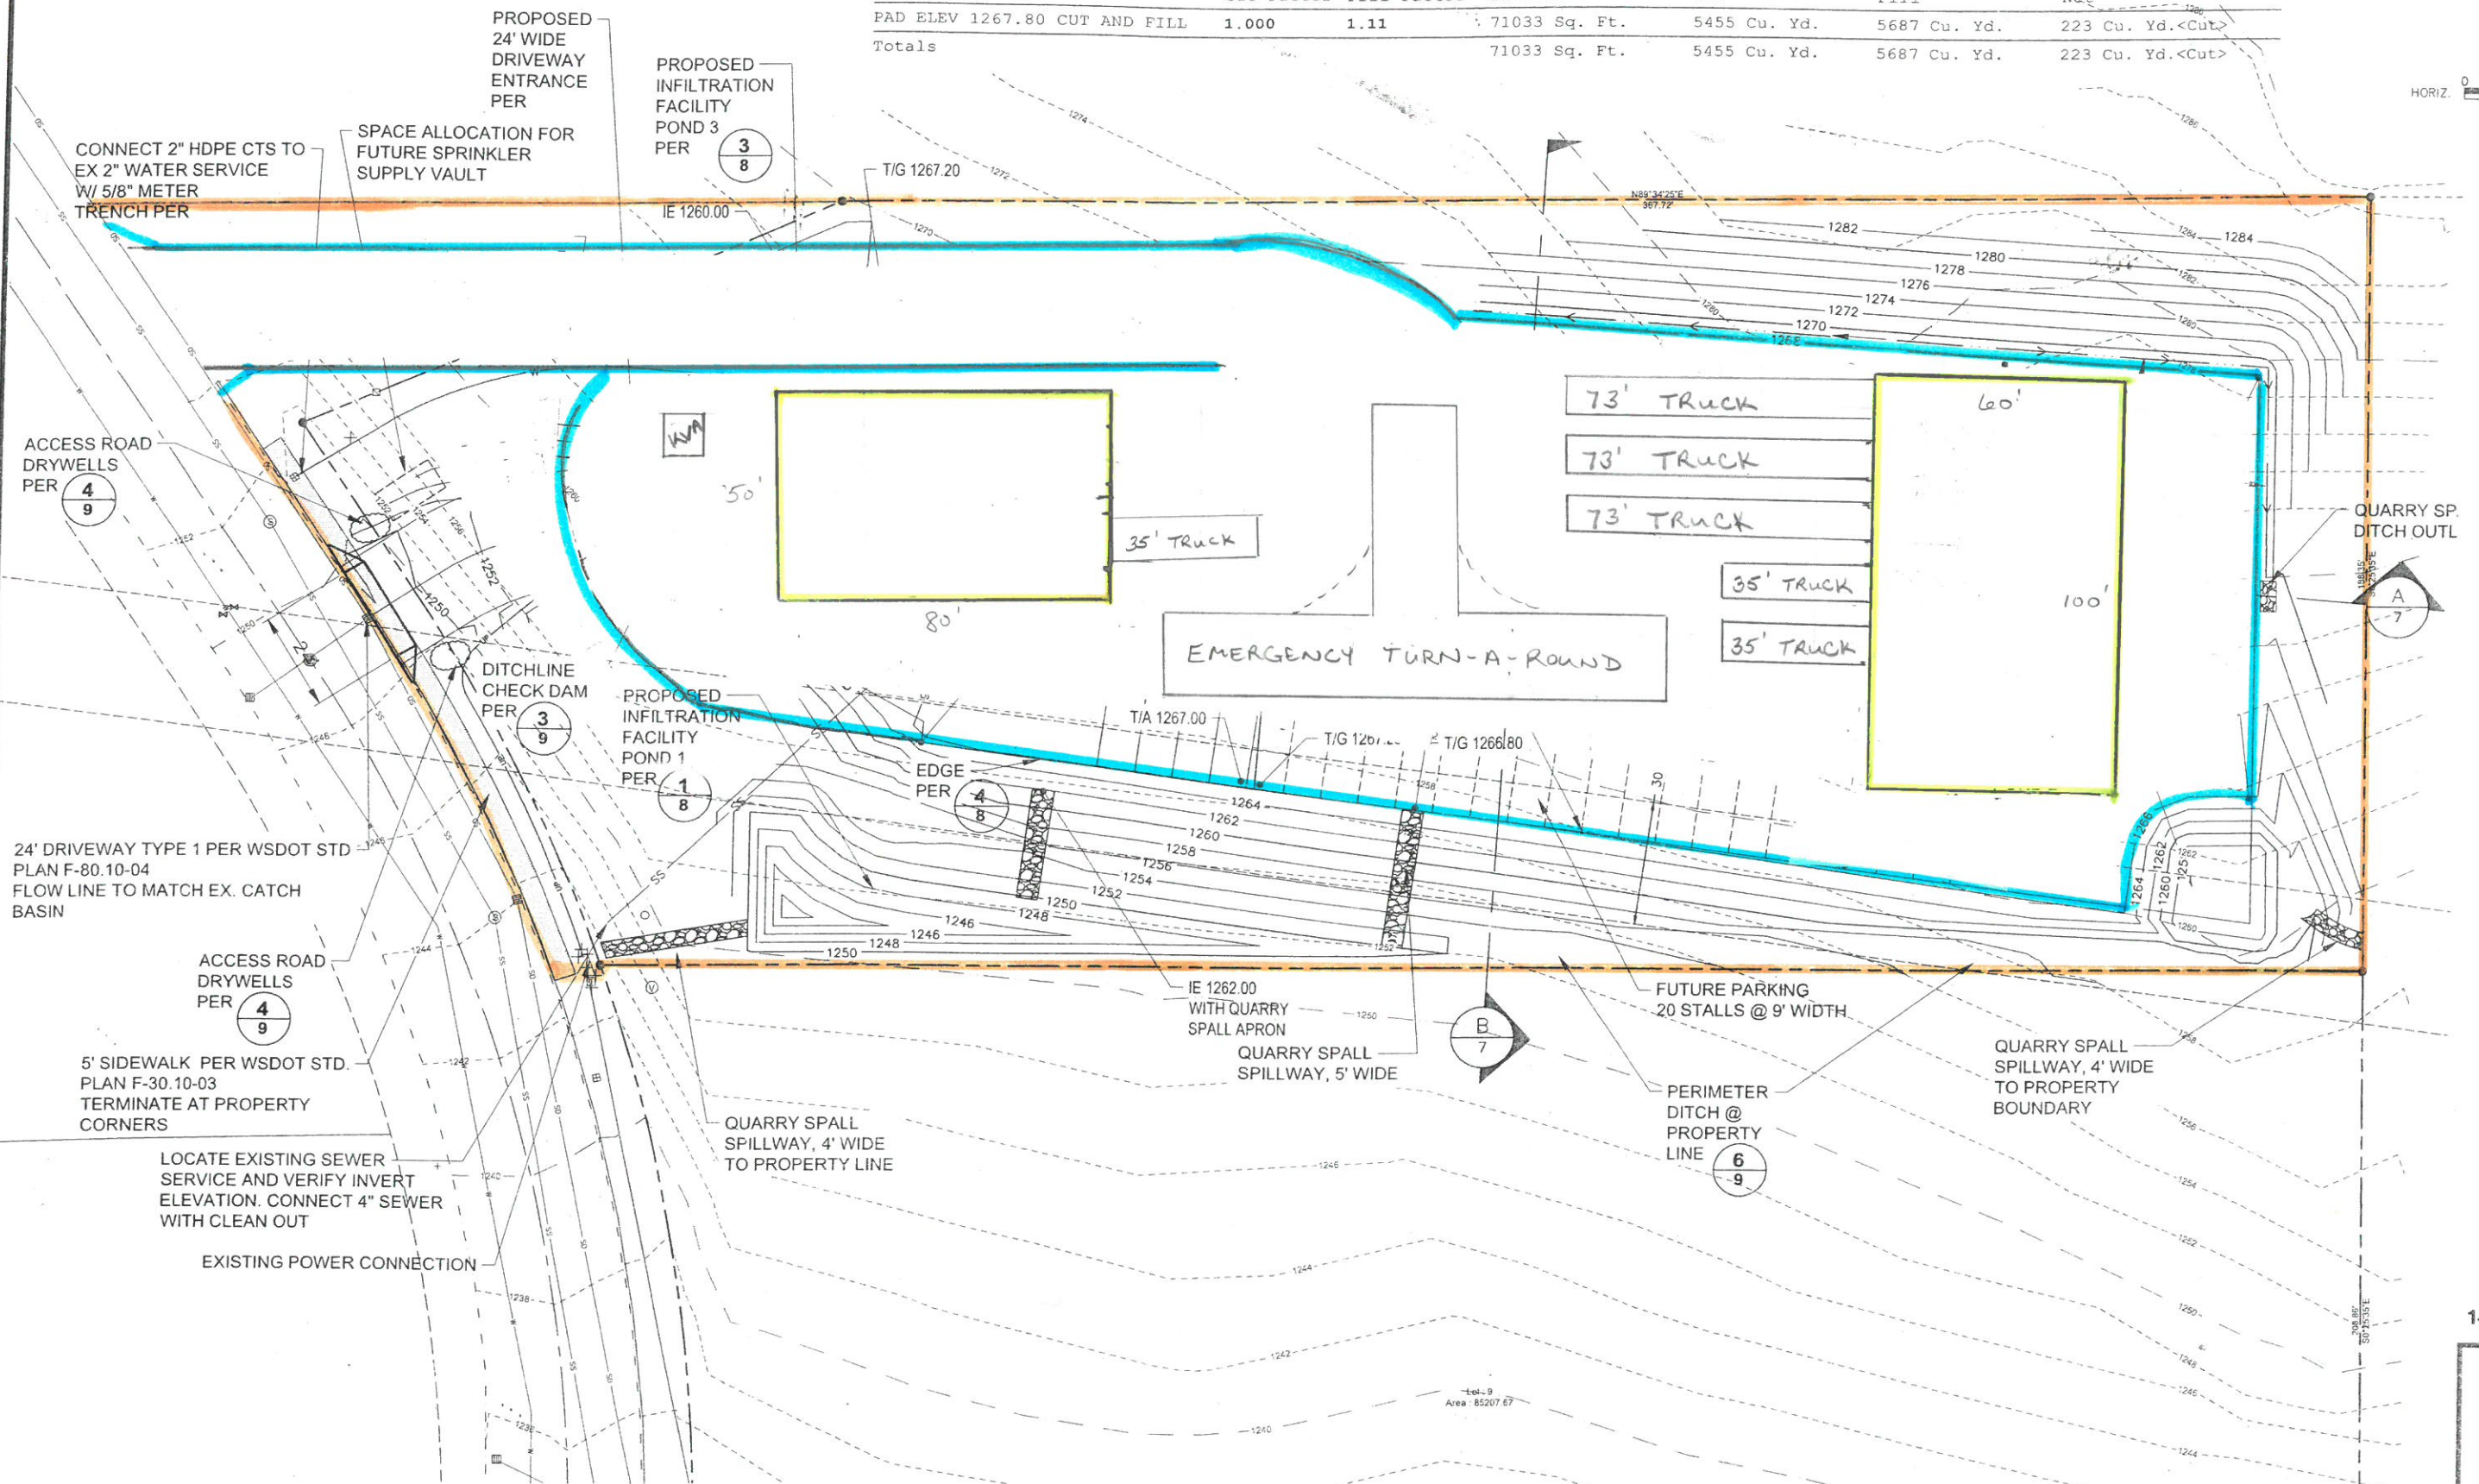

Can
before you
Dig.

1-800-424-5555
UNDERGROUND SERVICE (USA)

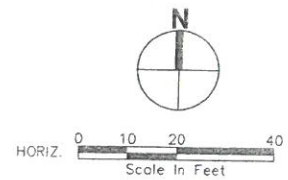

JOB NUMBER
18487
DWG NAME: P18229 SITE 501
SHEET **6** OF **9**

FILE NAME: P:\18\18487 PRONOA - UIW DATA CENTER\CAD\ENGINEERING\SHEETS\COUNTY DWCS\18209 SITE 501.DWG
SAVE TIME: 6/25/2019 9:22:49 AM
PLOT TIME: 6/25/2019 9:23 AM
USER NAME: CARL PEDERSON
XREF FILES: PACE34X22

DESIGNED	AAR	 BUILDING REMOVED	6/25/19	LMC	LMC
DRAWN	CAP				
CHECKED	LMC				
SYM		REVISION	DATE	BY	APP'D



104 East 9th Street
Wenatchee, WA 98801
p. 509.662.1762

Civil | Structural | Planning | Survey
www.paceengrs.com

PRONOIA EFFECTS, LLC
DOUGLAS COUNTY, WA

DATE	NOV 2018
SCALE	AS SHOWN

PRONOIA-501 UIW DATA CENTER GRADING AND DRAINAGE

GRADING PLAN PAD ELEV 1267.8