


Driveway Option #1 with 8' pad expansion to the north

Cut/Fill Summary

Name	Cut Factor	Fill Factor	2d Area	Cut	Fill	Net
PAD ELEV 1267.80 CUT AND FILL	1.000	1.11	71033 Sq. Ft.	5455 Cu. Yd.	5687 Cu. Yd.	223 Cu. Yd.<Cut>
Totals			71033 Sq. Ft.	5455 Cu. Yd.	5687 Cu. Yd.	223 Cu. Yd.<Cut>



HORIZ. 0 10 20 40
Scale in Feet

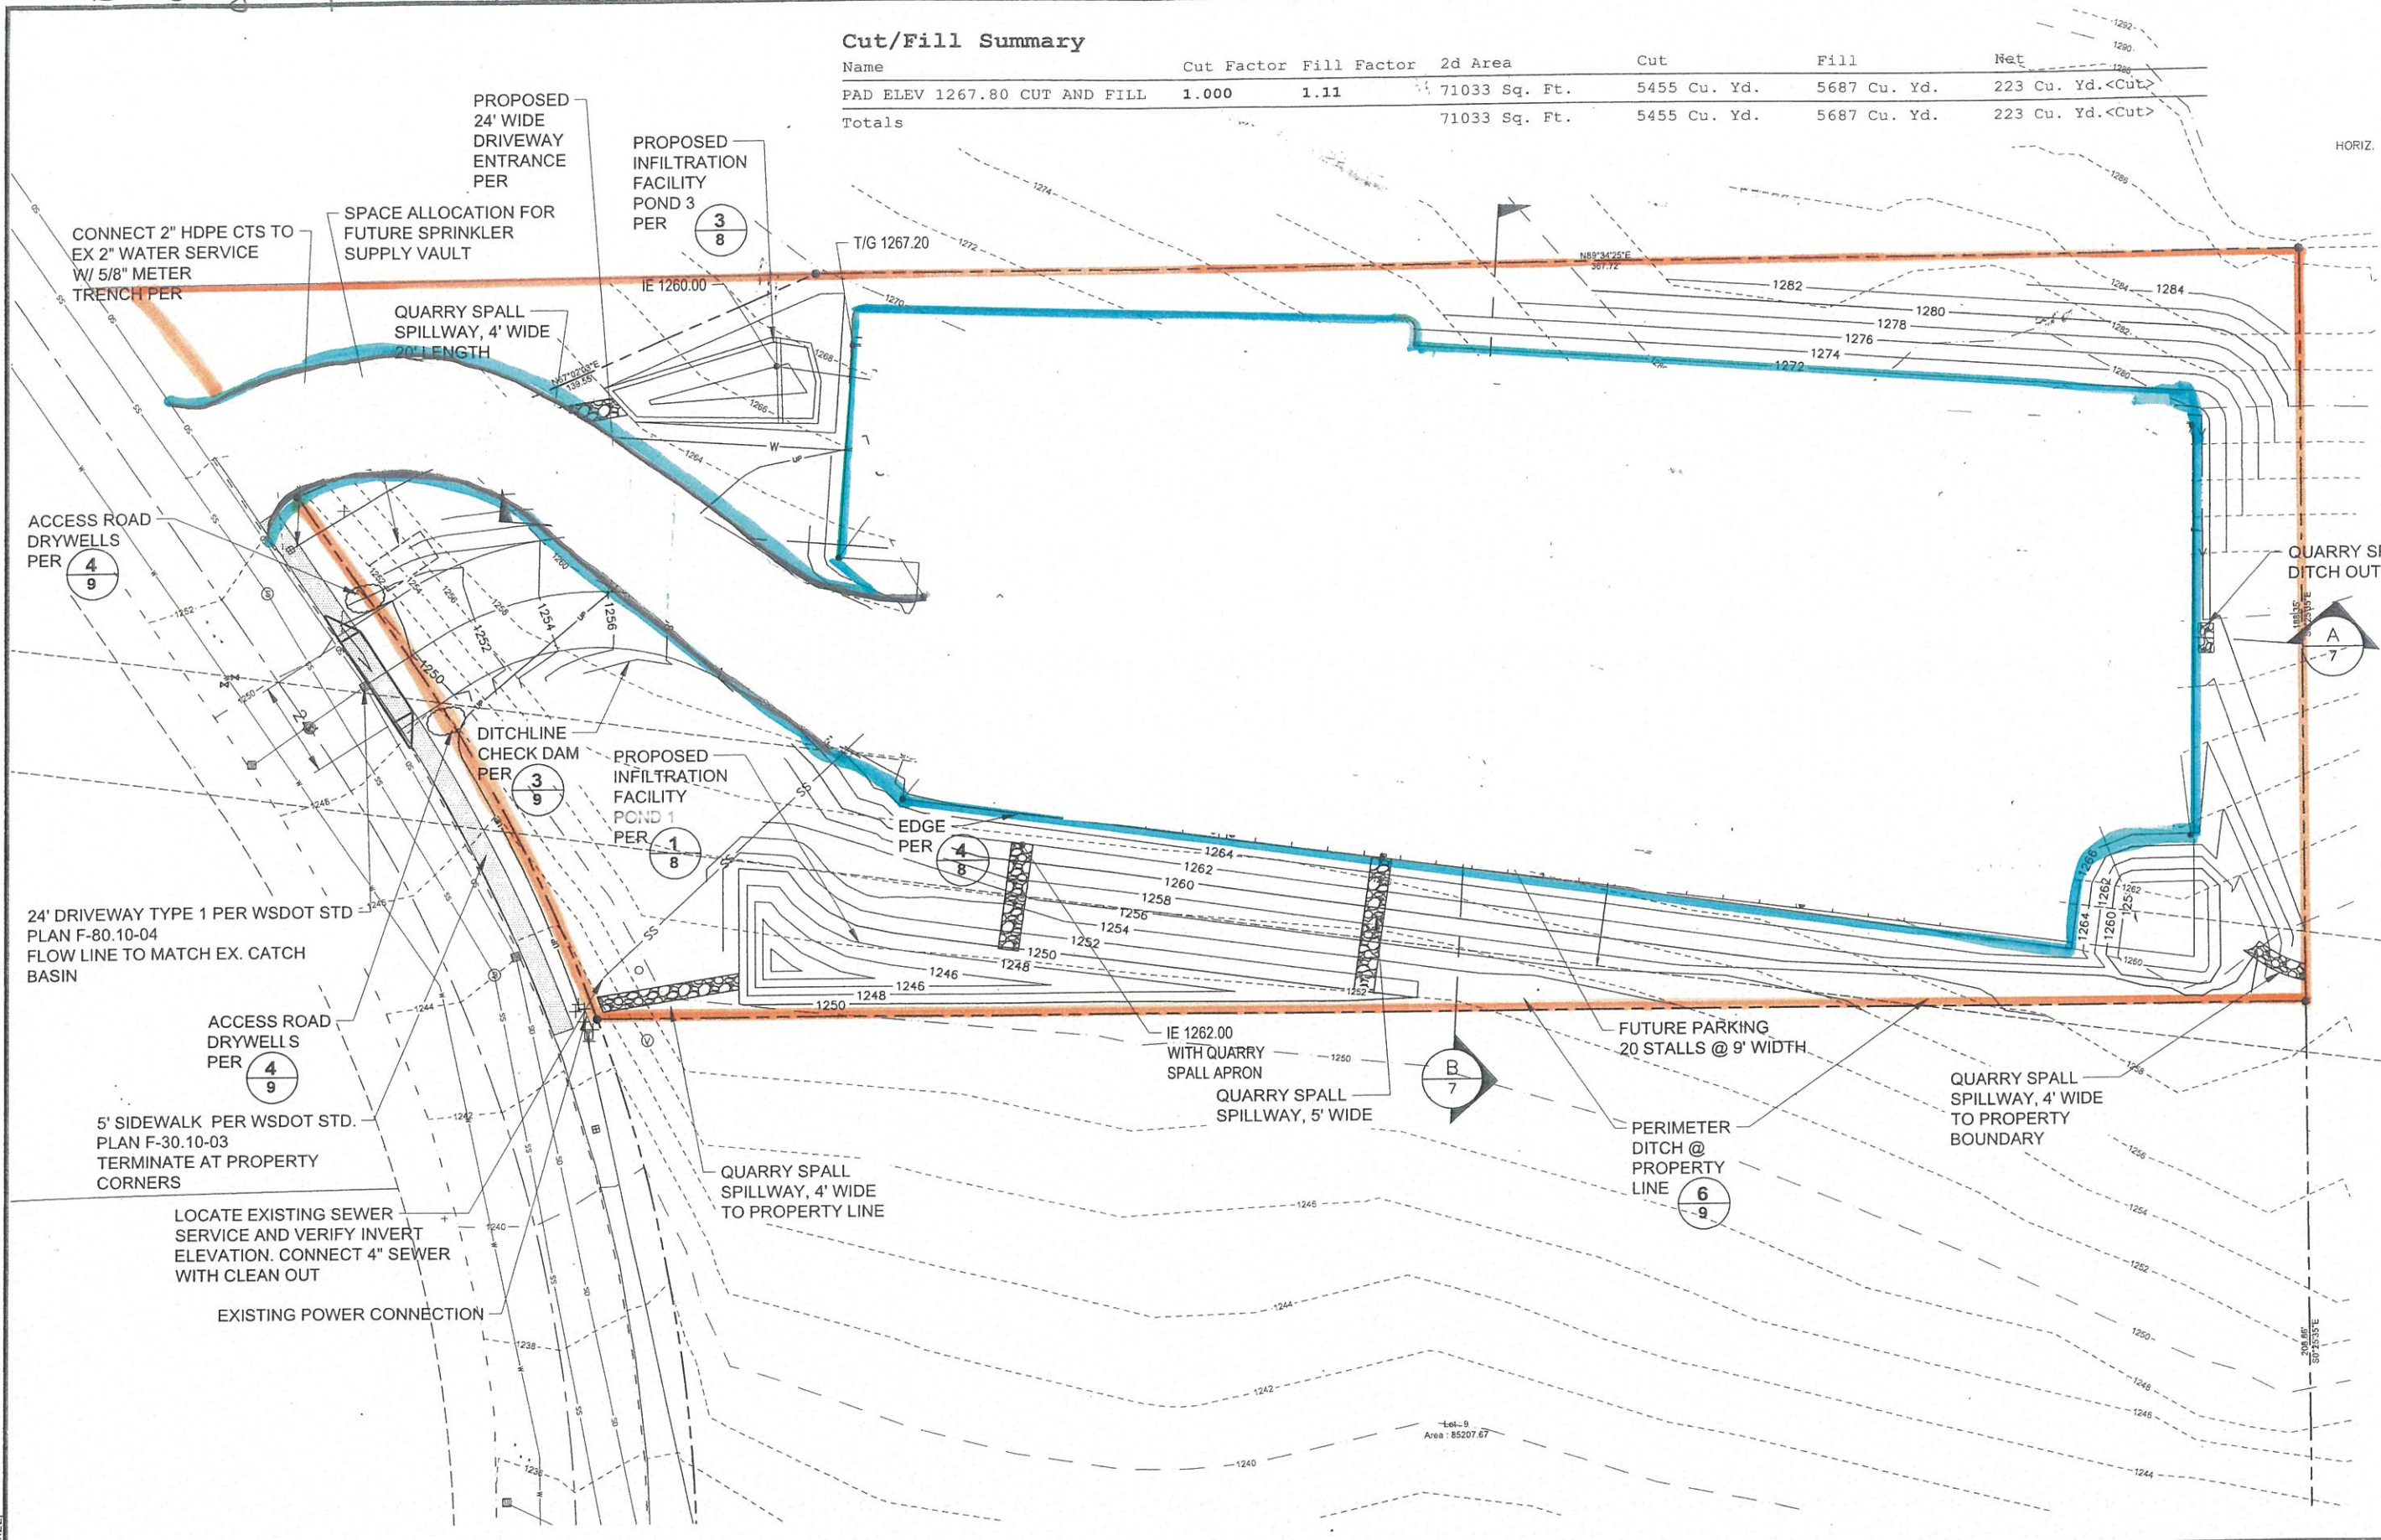

FILE NAME: P:\1818487 PRONOIA - UIW DATA CENTER\CAD\ENGINEERING\SHEETS\COUNTY DWGS\P18209 SITE 501.DWG
 SAVE TIME: 6/25/2019 9:22:40 AM
 PLOT TIME: 6/25/2019 8:23 AM
 USER NAME: CARL PEDERSON
 XREF FILES: PACE.XXD

Call before you Dig.
1-800-424-5555
UNDERGROUND SERVICE (USA)



DESIGNED	AAR						
DRAWN	CAP						
CHECKED	LMC						
	SYM	REVISION	DATE	BY	APP'D		



104 East 9th Street
Wenatchee, WA 98801
p. 509.662.1762
Civil | Structural | Planning | Survey
www.paceengrs.com

PRONOIA EFFECTS, LLC
DOUGLAS COUNTY, WA

DATE: NOV 2018
SCALE: AS SHOWN

PRONOIA-501 UIW DATA CENTER
GRADING AND DRAINAGE
GRADING PLAN PAD ELEV 1267.8

JOB NUMBER: 18487
DWG NAME: P18209 SITE 501
SHEET 6 OF 9