


Driveway Option #2 with 8' pad expansion to the north

Cut/Fill Summary

Name	Cut Factor	Fill Factor	2d Area	Cut	Fill	Net
PAD ELEV 1267.80 CUT AND FILL	1.000	1.11	71033 Sq. Ft.	5455 Cu. Yd.	5687 Cu. Yd.	223 Cu. Yd. <Cut>
Totals			71033 Sq. Ft.	5455 Cu. Yd.	5687 Cu. Yd.	223 Cu. Yd. <Cut>



HORIZ. 0 10 20 40
Scale In Feet

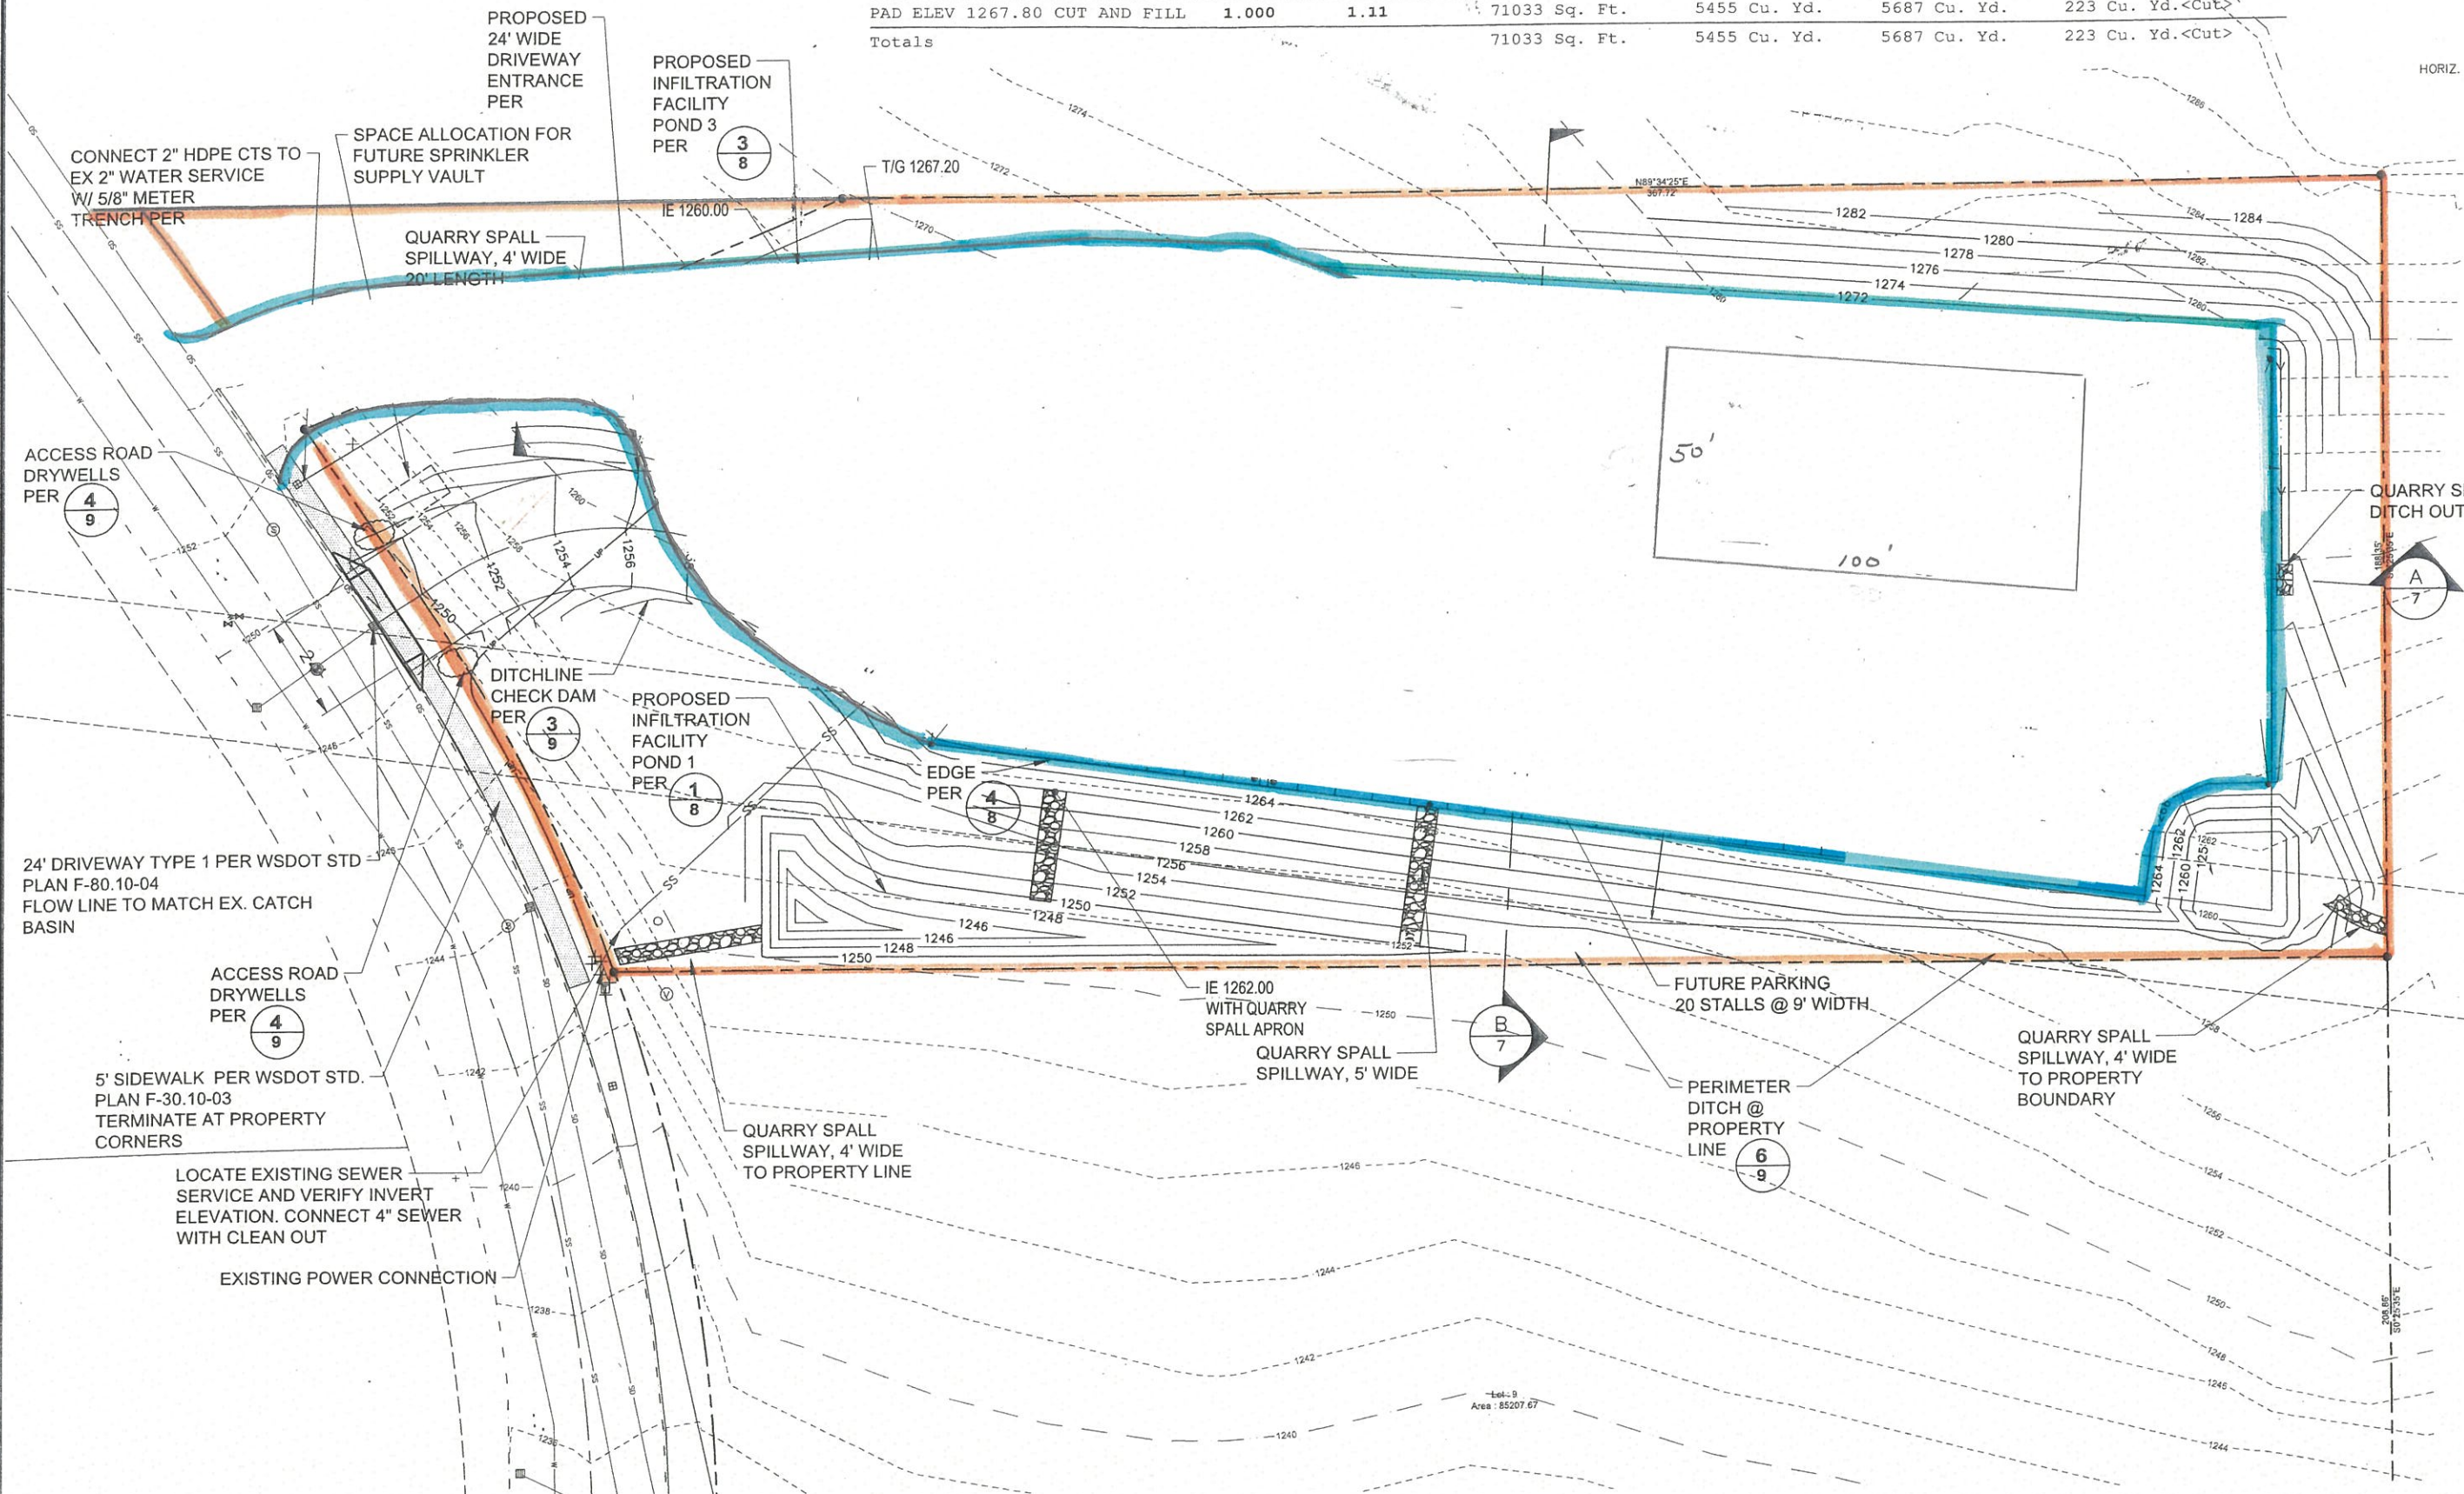

FILE NAME: P:\18487\18487 PRONOA - UIW DATA CENTER\CAD\ENGINEERING\ SHEETS\COUNTY DWGS\PIB209 SITE 501.DWG
SAVE TIME: 6/25/2019 9:22:43 AM
PLOT TIME: 6/25/2019 9:23:41 AM
USER NAME: CARL PEDERSON
XREF FILES: PAGE34X22

DESIGNED	AAR	6/25/19	LMC	LMC
DRAWN	CAP			
CHECKED	LMC			
SYM	REVISION	DATE	BY	APP'D



104 East 9th Street
Wenatchee, WA 98801
p. 509.662.1762
Civil | Structural | Planning | Survey
www.paceengr.com

PRONOA EFFECTS, LLC
DOUGLAS COUNTY, WA

DATE
NOV 2018
SCALE
AS SHOWN

PRONOA-501 UIW DATA CENTER
GRADING AND DRAINAGE
GRADING PLAN PAD ELEV 1267.8

JOB NUMBER
18487
DWG NAME: PIB209 SITE 501
SHEET 6 OF 9



Call
before you
Dig.

1-800-424-5555
UNDERGROUND SERVICE (USA)