
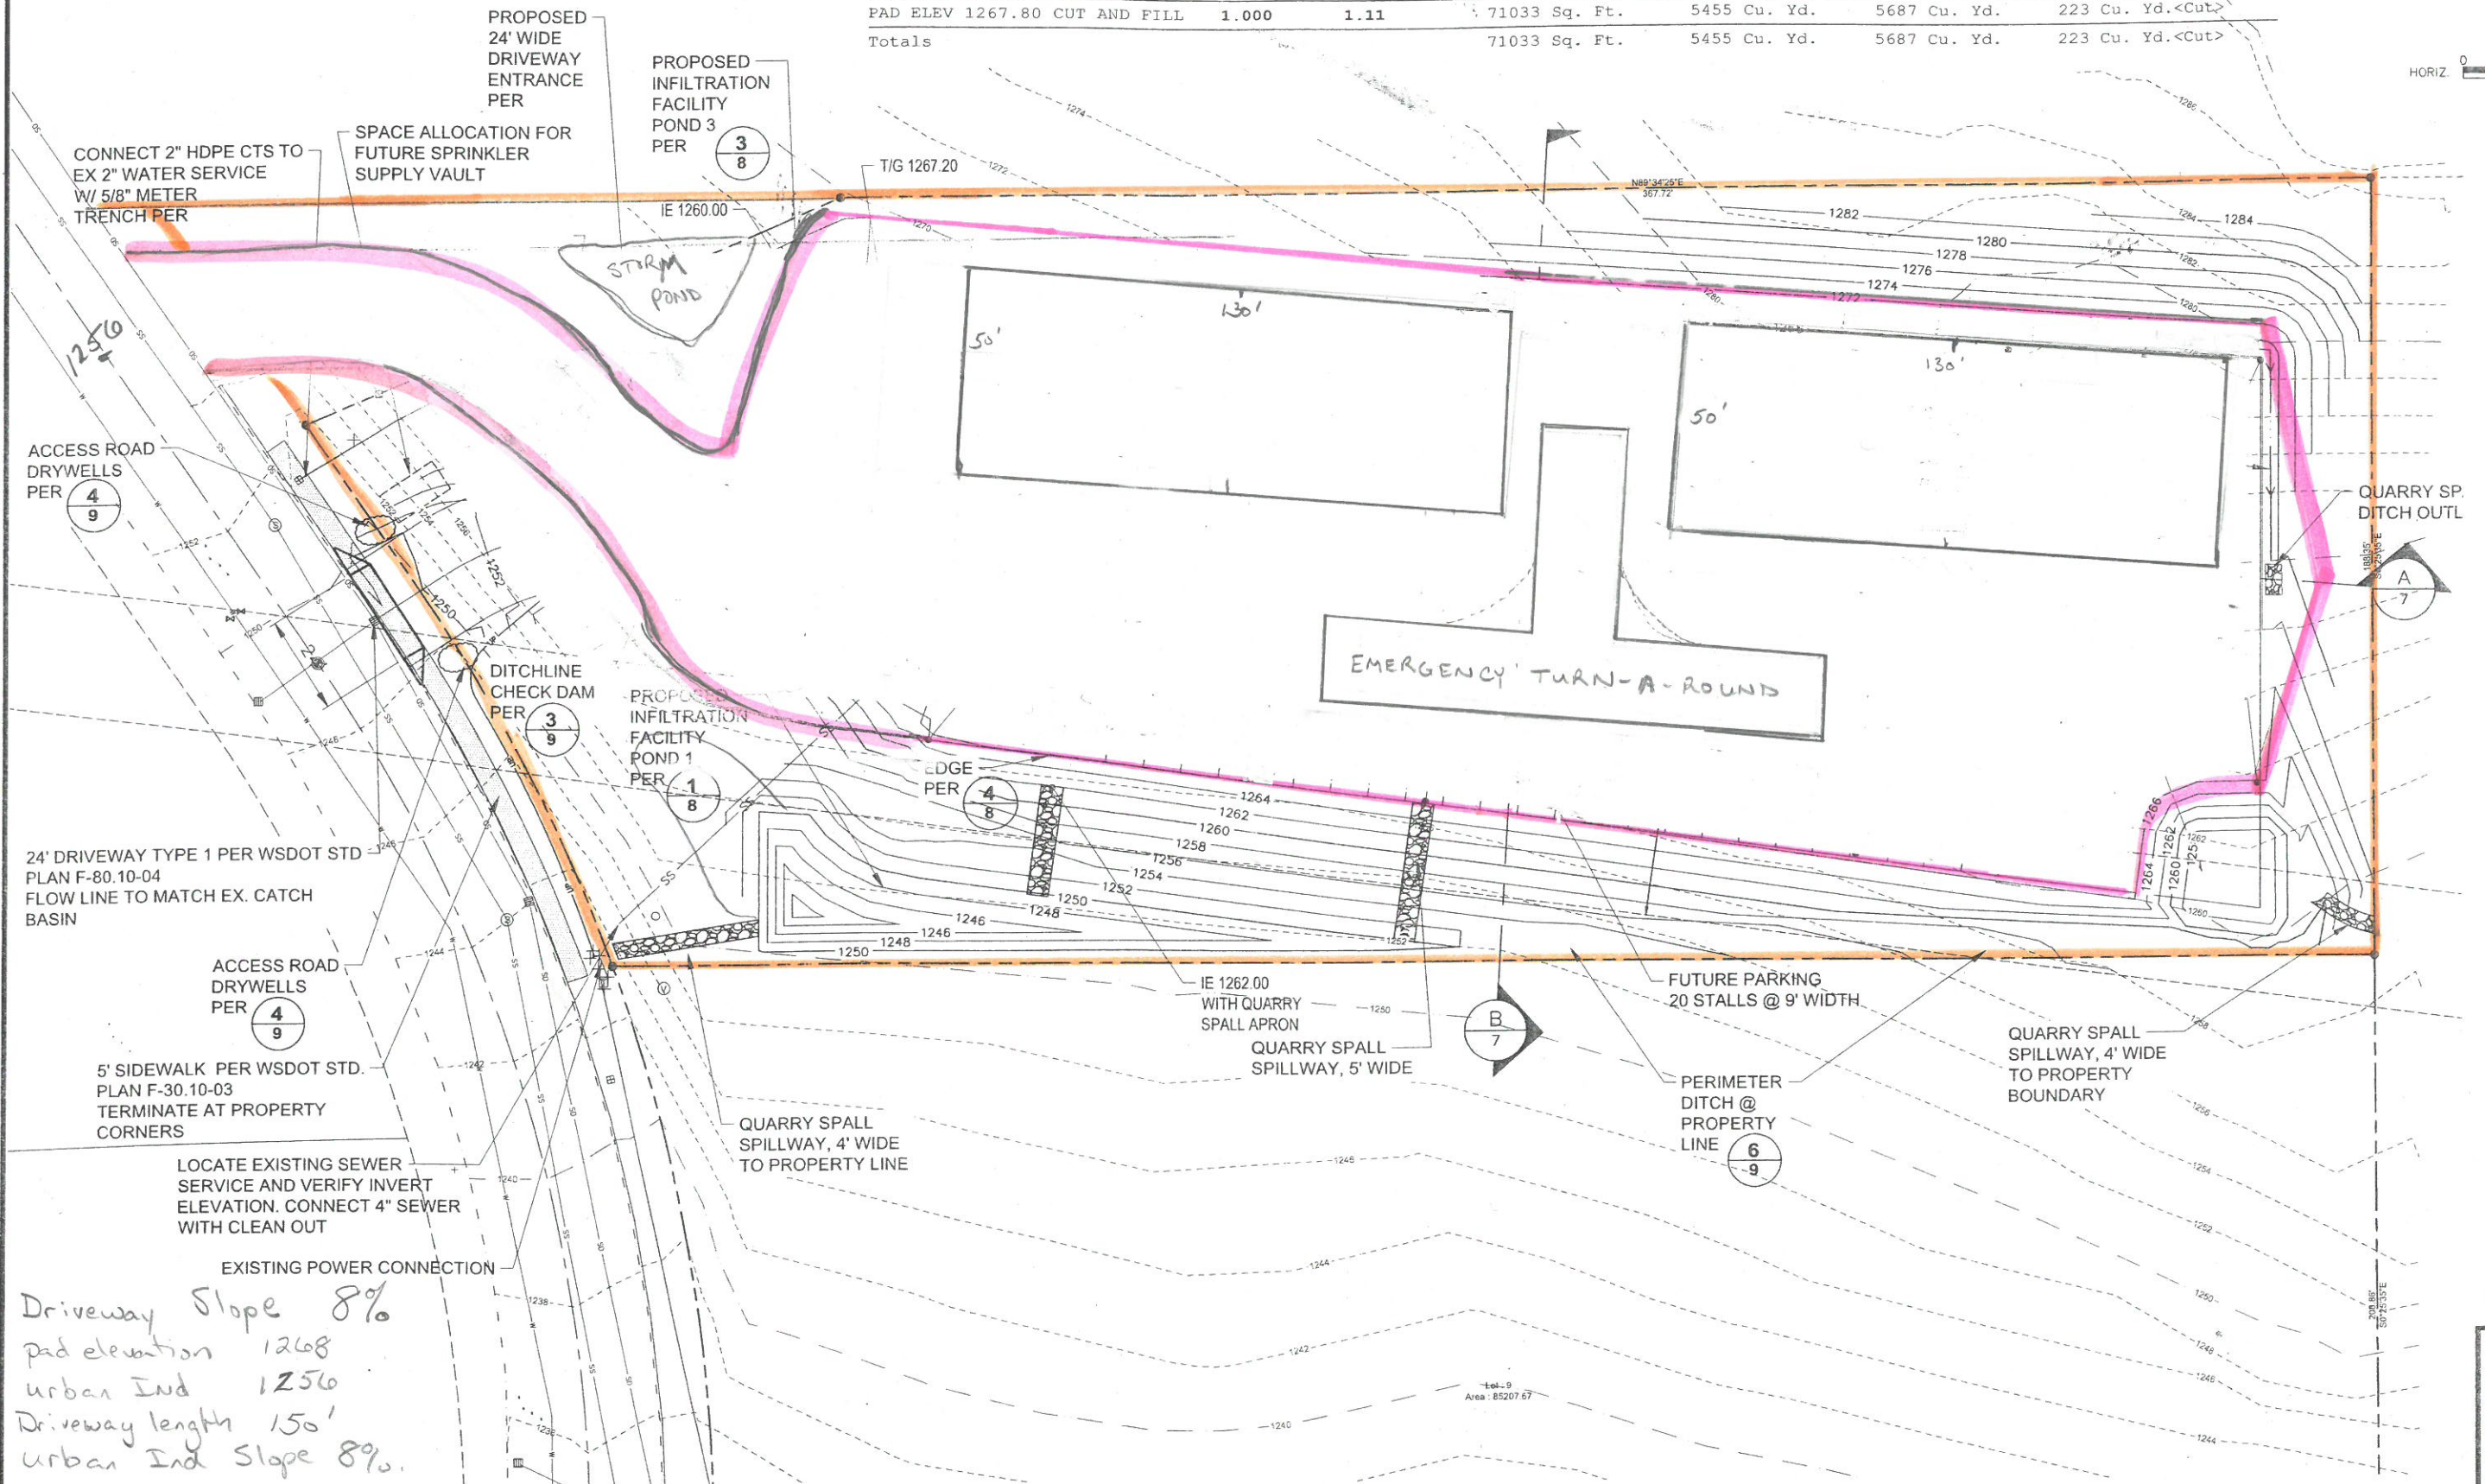



13,000 sq ft

Name	Cut Factor	Fill Factor	2d Area	Cut	Fill	Net
PAD ELEV 1267.80 CUT AND FILL	1.000	1.11	71033 Sq. Ft.	5455 Cu. Yd.	5687 Cu. Yd.	223 Cu. Yd.<Cut>
Totals			71033 Sq. Ft.	5455 Cu. Yd.	5687 Cu. Yd.	223 Cu. Yd.<Cut>

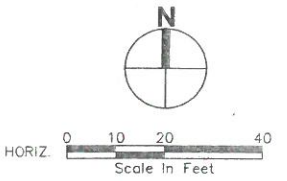

Call
before you
Dig.

1-800-424-5555
UNDERGROUND SERVICE (USA)

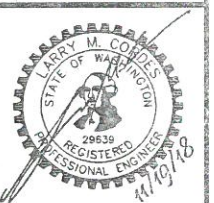

JOB NUMBER
18487

DWG NAME: P18209 SITE 001

SHEET **6** OF **9**

FILE NAME: P:\PIB\18487 PRONOA - UIW DATA CENTER\CAD\ENGINEERING\SHEETS\COUNTY DWGS\PI8209 SITE 501 DWG
SAVE TIME: 6/25/2019 9:22:49 AM
PLOT TIME: 6/25/2019 9:23 AM
USER NAME: CARL PEDERSON
XREF FILES: PACE34X22

			BUILDING REMOVED		6/25/19	LMC	LMC
DESIGNED	AAR						
DRAWN	CAP						
CHECKED	LMC						
		SYM	REVISION		DATE	BY	APP'D



104 East 9th Street
Wenatchee, WA 98801
p. 509.662.1762

Civil | Structural | Planning | Survey
www.paceengrs.com

PRONOIA EFFECTS, LLC
DOUGLAS COUNTY, WA

DATE	NOV 2018
SCALE	AS SHOWN

PRONOA-501 UIW DATA CENTER
GRADING AND DRAINAGE

GRADING PLAN PAD ELEV 1267.8