
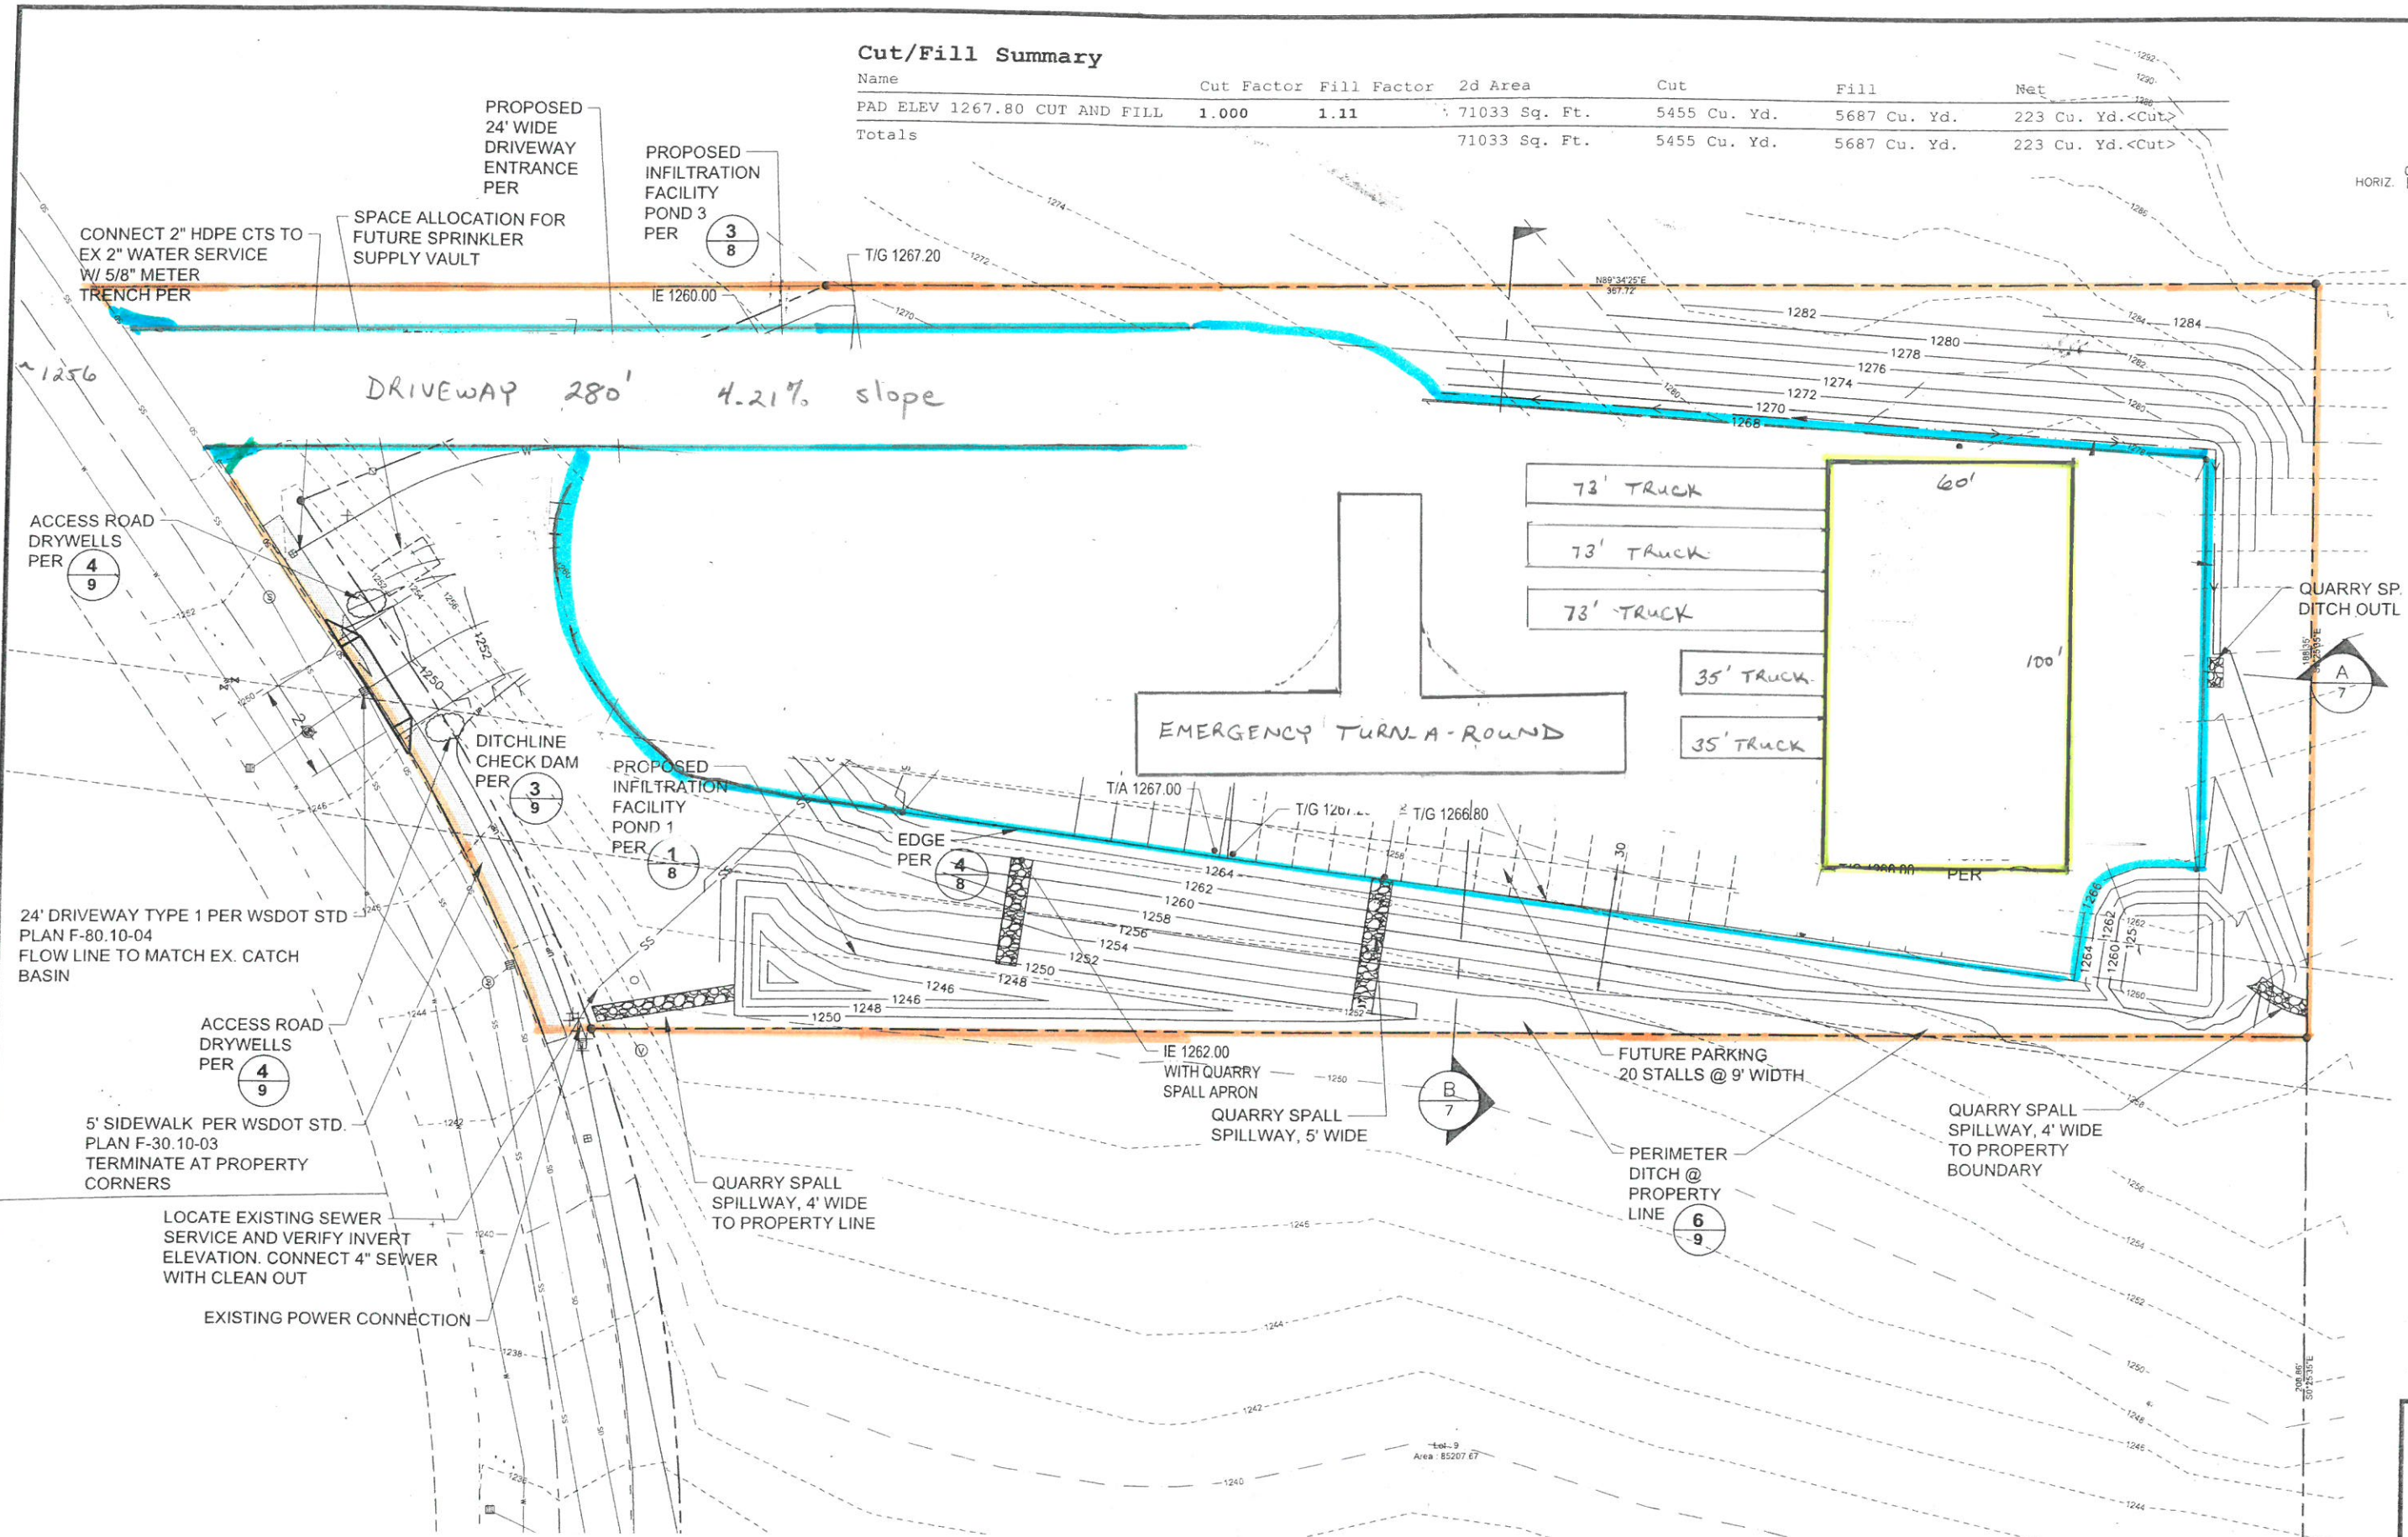


Cut/Fill Summary

Name	Cut Factor	Fill Factor	2d Area	Cut	Fill	Net
PAD ELEV 1267.80 CUT AND FILL	1.000	1.11	71033 Sq. Ft.	5455 Cu. Yd.	5687 Cu. Yd.	223 Cu. Yd.<Cut>
Totals			71033 Sq. Ft.	5455 Cu. Yd.	5687 Cu. Yd.	223 Cu. Yd.<Cut>

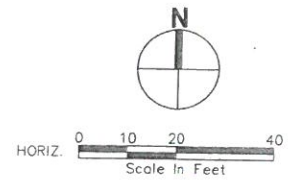

FILE NAME: P:\P18\18487 PRONOA - UIW DATA CENTER\CAD\ENGINEERING\DRWG\COUNTY DWGS\18209 SITE 501.DWG
 SAVE TIME: 6/25/2019 9:22:49 AM
 PLOT TIME: 6/25/2019 9:23 AM
 USER NAME: CARL PEDERSON
 XREF FILES: PAGE34X22

DESIGNED	AAR	BUILDING REMOVED	6/25/19	LMC	LMC
DRAWN	CAP				
CHECKED	LMC				
SYM		REVISION	DATE	BY	APP'D



104 East 9th Street
 Wenatchee, WA 98801
 p. 509.662.1762
 Civil | Structural | Planning | Survey
 www.paceengr.com

PRONOA EFFECTS, LLC
 DOUGLAS COUNTY, WA

DATE
 NOV 2018
 SCALE
 AS SHOWN

PRONOA-501 UIW DATA CENTER
 GRADING AND DRAINAGE

GRADING PLAN PAD ELEV 1267.8

Call before you Dig.
 1-800-424-5555
 UNDERGROUND SERVICE (USA)



JOB NUMBER
 18487
 DWG NAME: P18209 SITE 501
 SHEET 6 OF 9