


CUSTOM HOME

3 Bed 2 Bath



vacinity map

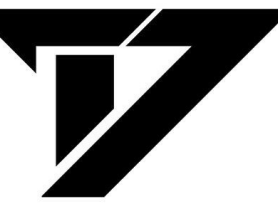

Drafting & Design


CAD DESIGN
1708 7TH RD
LINN, KS 66953
785-747-6291



PFIZENMAIER CONSTRUCTION

drawing index

00	COVER
A1	First Floor Plan
A1.1	First Floor Plan - Framing
A3	First Floor Reflected Ceiling Plan
A5	Roof Plan
A6	Elevations
E1	First Floor Electrical

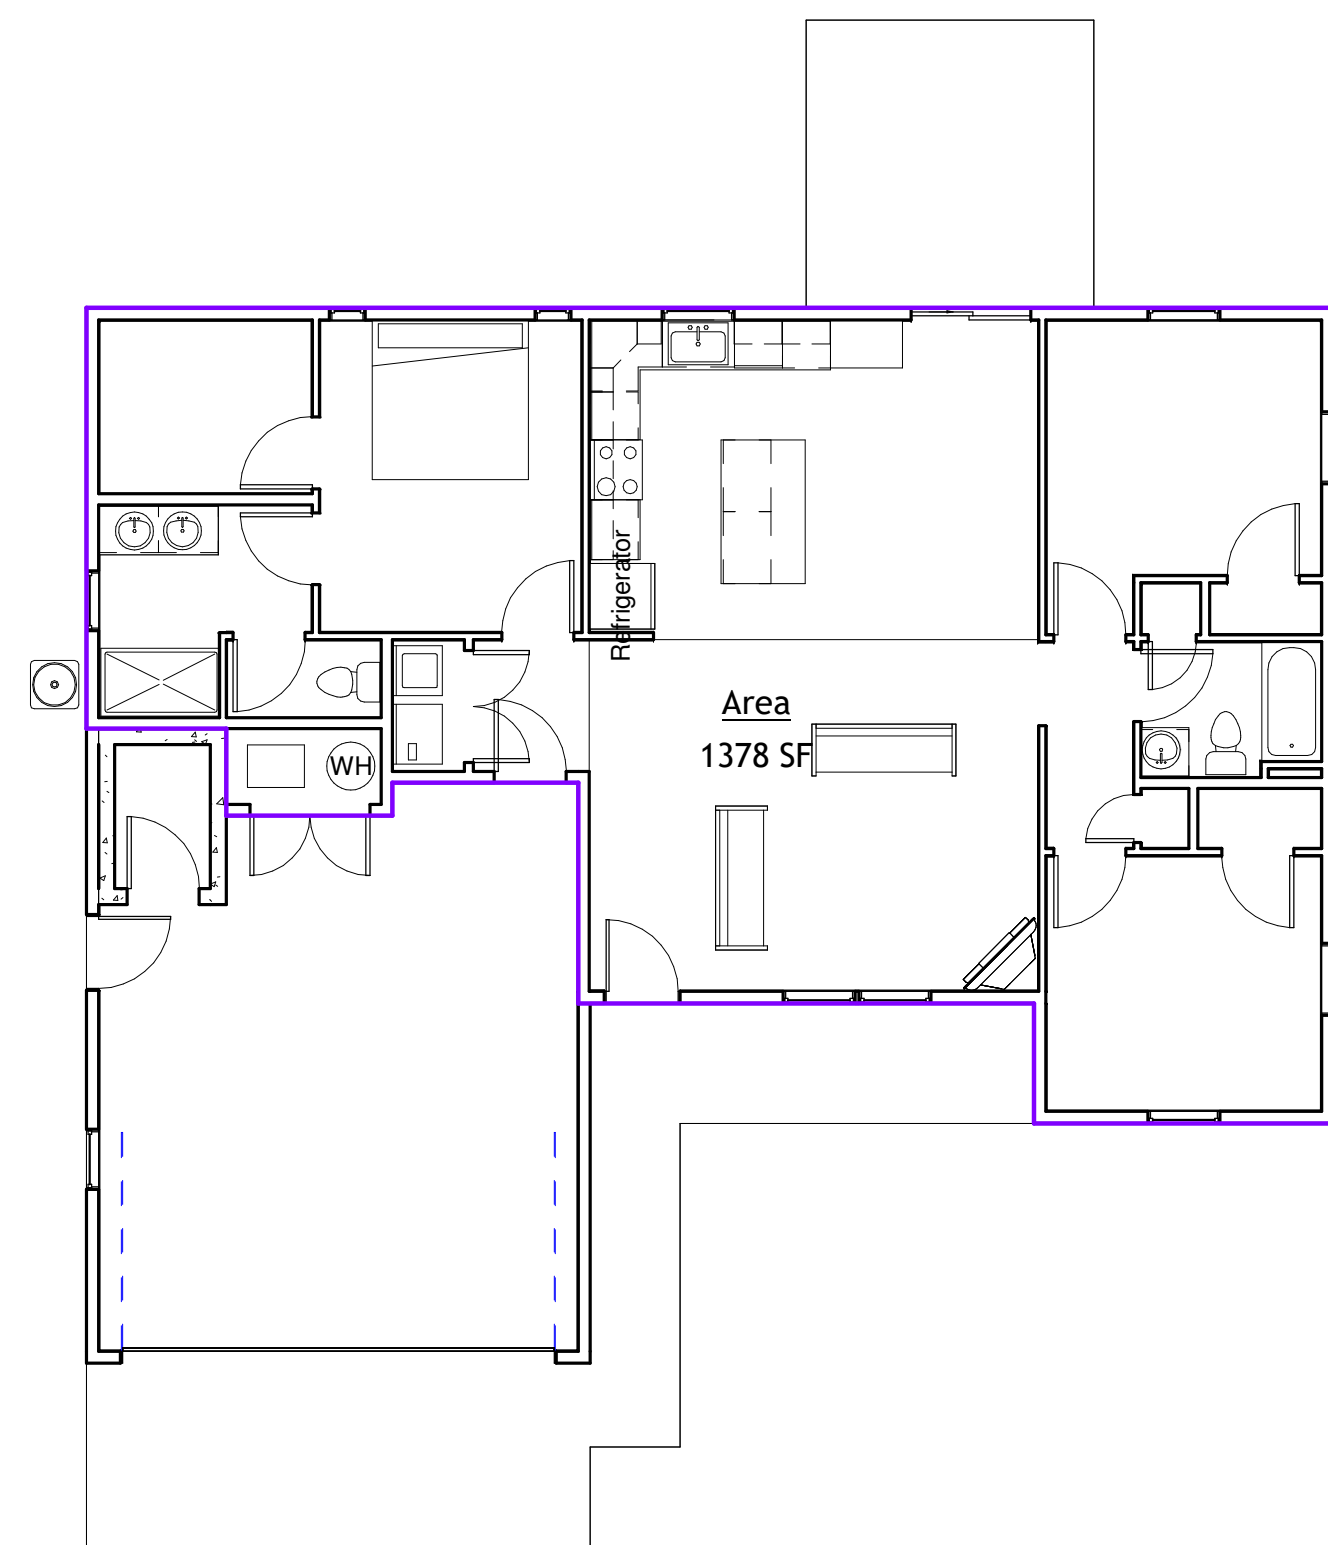



1 First Floor
1/8" = 1'-0"

CUSTOM HOME
3 Bed 2 Bath

00
sheet no.

2319
02-25-24


4/29/2024 9:31:50 PM

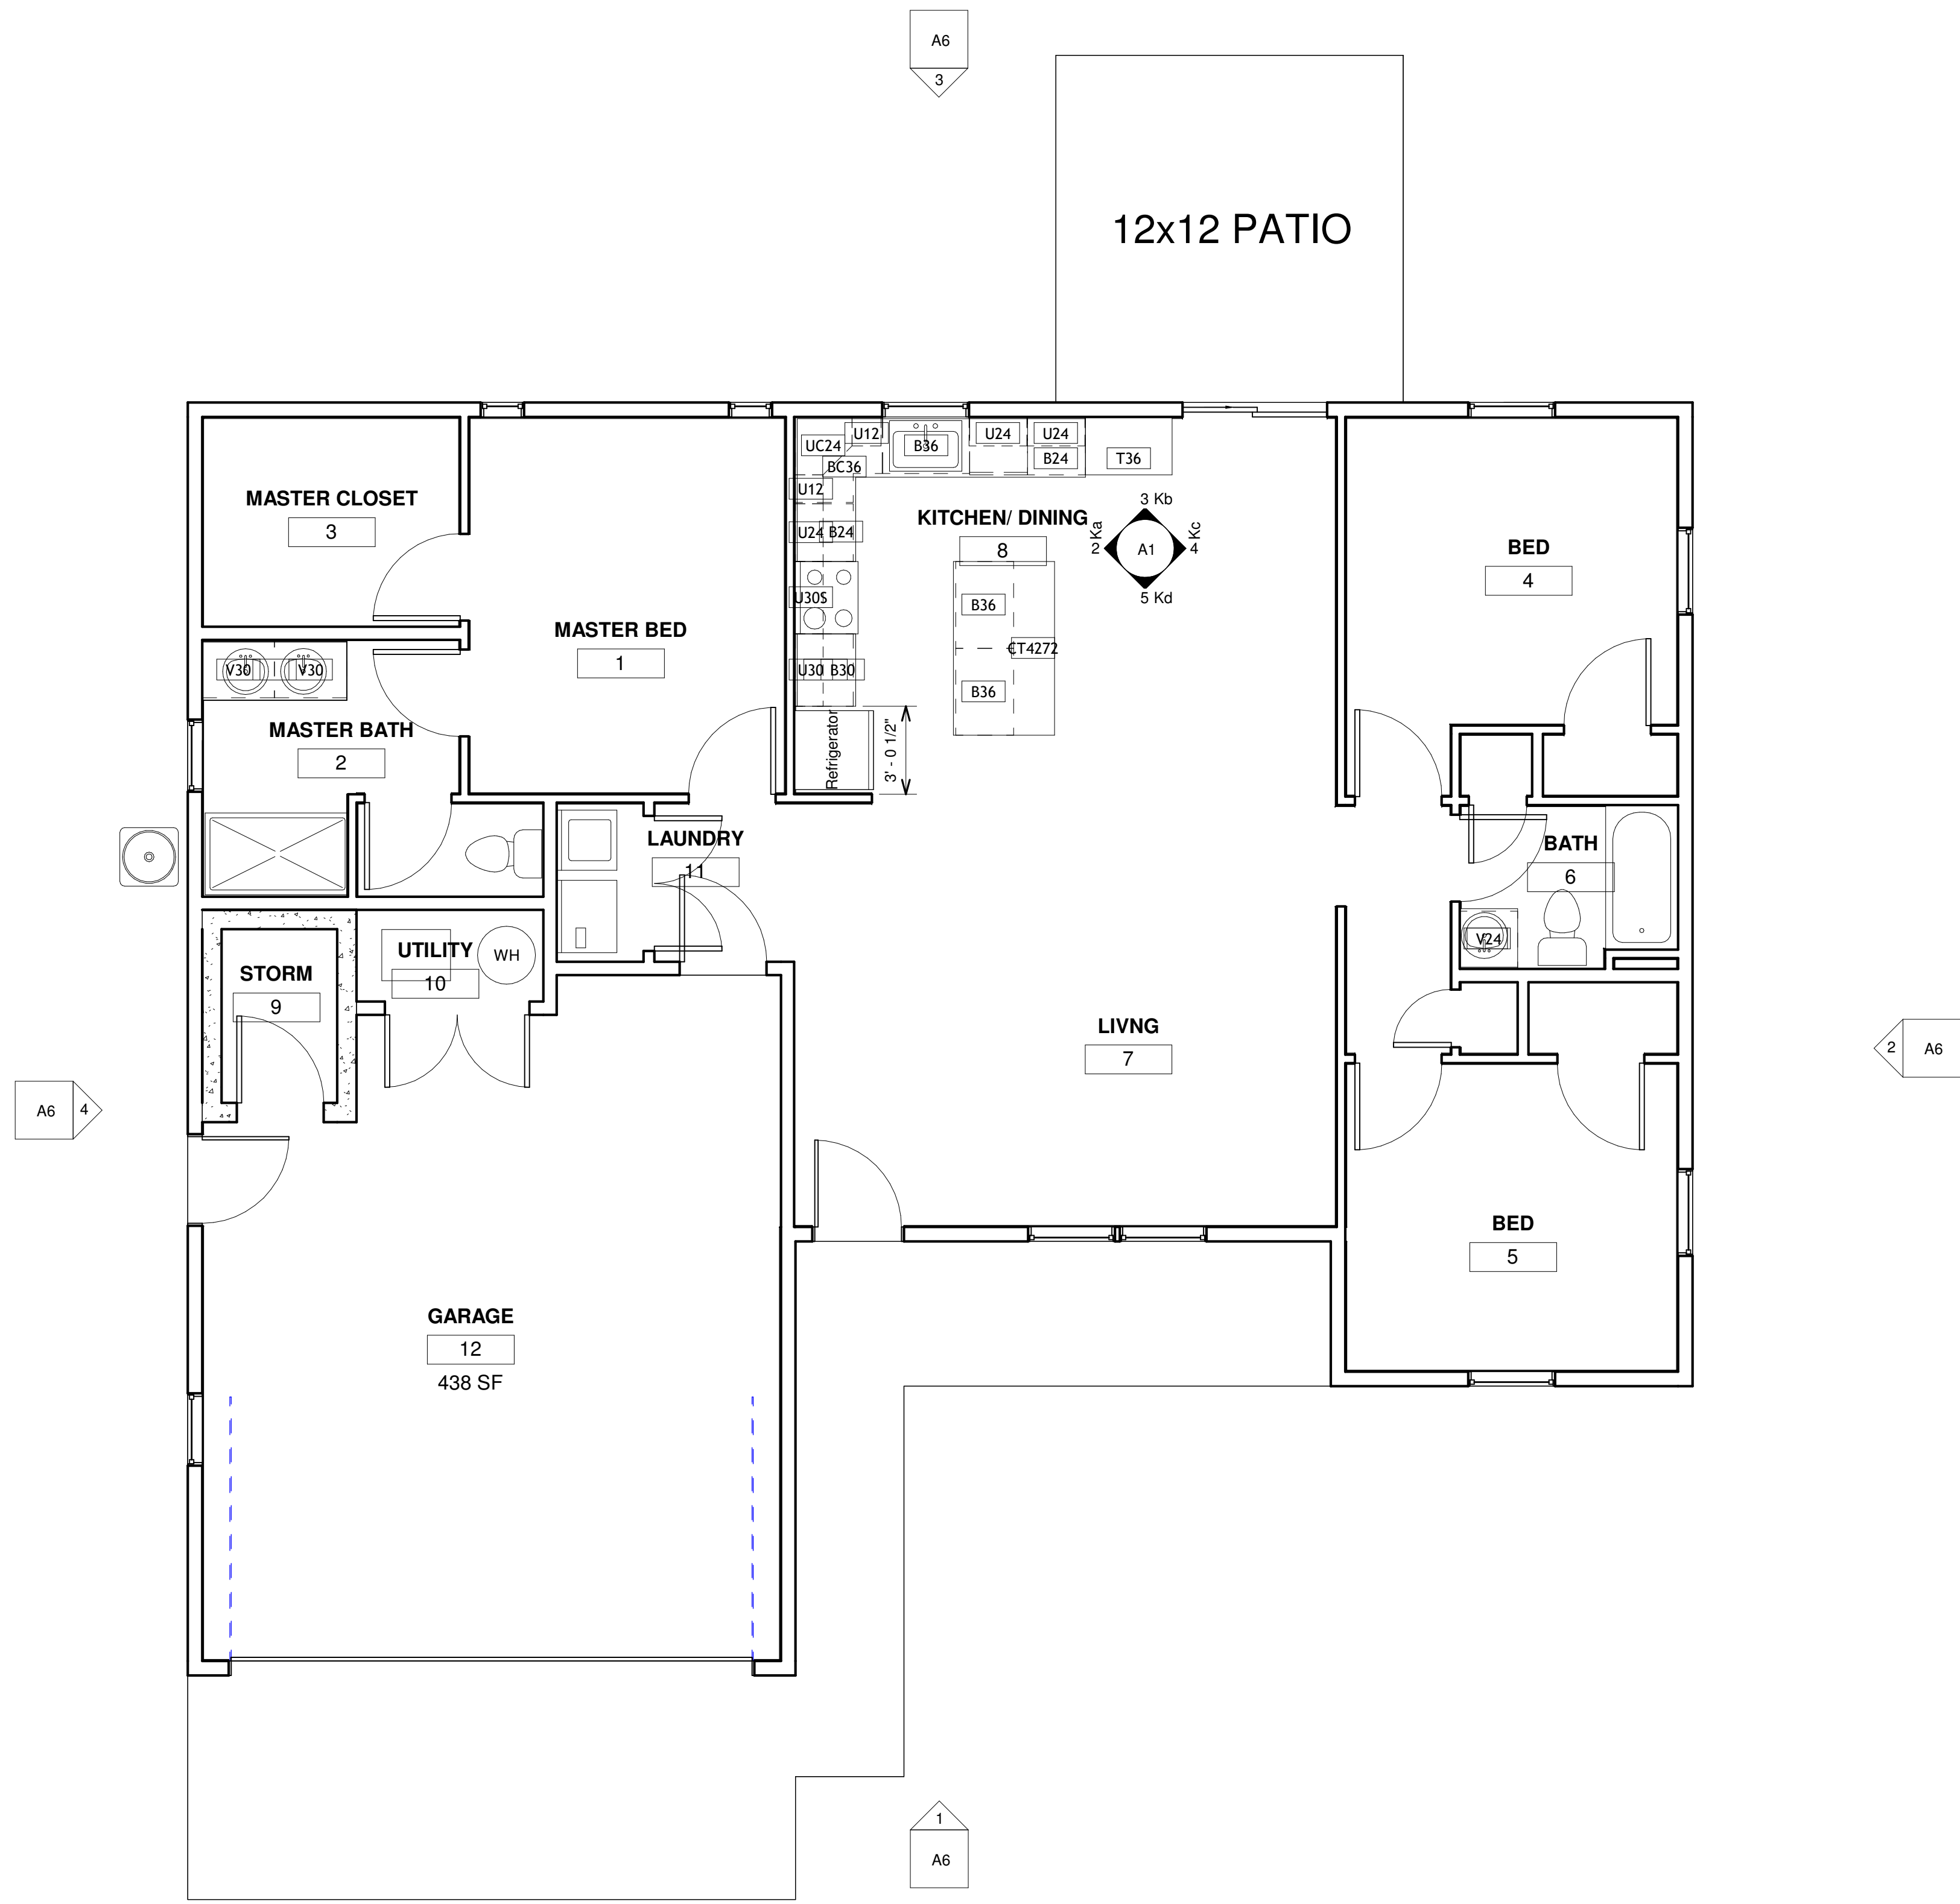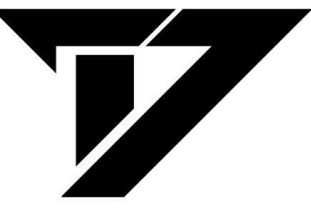


Room Finish Schedule					
Room Number	Room Name	Finish			
		Floor	Base	Wall	Ceiling
1	MASTER BED	CARPET			
2	MASTER BATH	LVT			
3	MASTER CLOSET	CARPET			
4	BED	CARPET			
5	BED	CARPET			
6	BATH	LVT			
7	LIVING	LVT			
8	KITCHEN/ DINING	LVT			
9	STORM	CONCRETE			
10	UTILITY	CONCRETE			
11	LAUNDRY	LVT			
12	GARAGE	CONCRETE			

Casework Schedule					
Type Mark	Count	Width	Depth	Height	Description
B24	2	2' - 0"	2' - 0"	2' - 10 1/2"	
B30	1	2' - 6"	2' - 0"	2' - 10 1/2"	
B36	3	3' - 0"	2' - 0"	2' - 10 1/2"	
BC36	1	3' - 0"	2' - 0"	2' - 10 1/2"	
CT4272	1	6' - 0"	3' - 6"	3' - 0"	ISLAND
T36	1	3' - 0"	2' - 0"	7' - 0"	
U12	2	1' - 0"	1' - 0"	2' - 6"	
U24	3	2' - 0"	1' - 0"	2' - 6"	
U30	1	2' - 6"	1' - 0"	2' - 6"	
U30S	1	2' - 6"	1' - 0"	1' - 0"	
UC24	1	0' - 0"	1' - 0"	2' - 6"	
V24	1	2' - 0"	2' - 0"	2' - 5 1/2"	
V30	2	2' - 6"	2' - 0"	2' - 5 1/2"	


ELEVATIONS ARE FOR REFERENCE ONLY

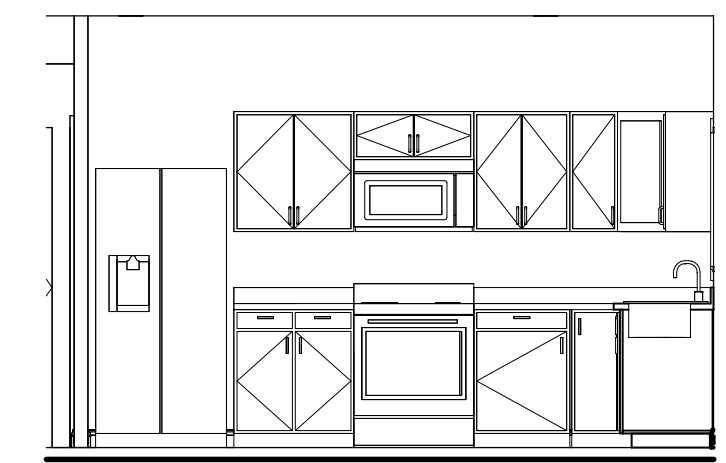


2 Elev - Kitchen A
1/4" = 1'-0"

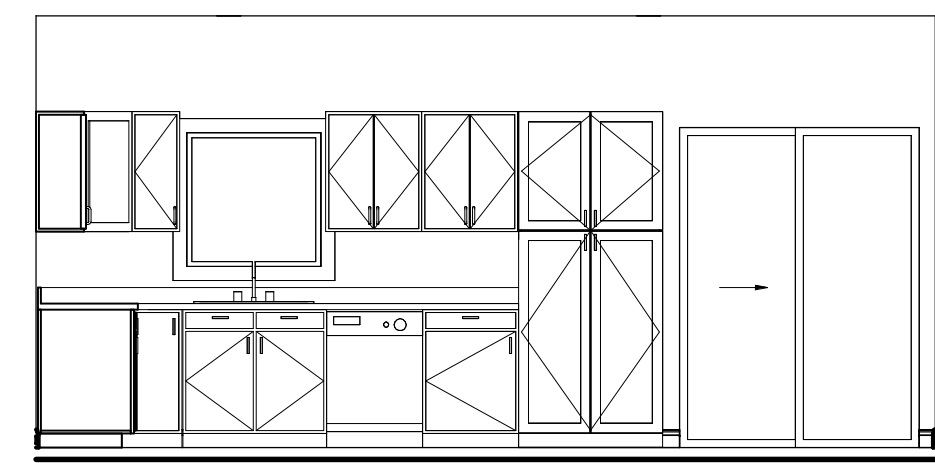

3 Elev - Kitchen B
1/4" = 1'-0"


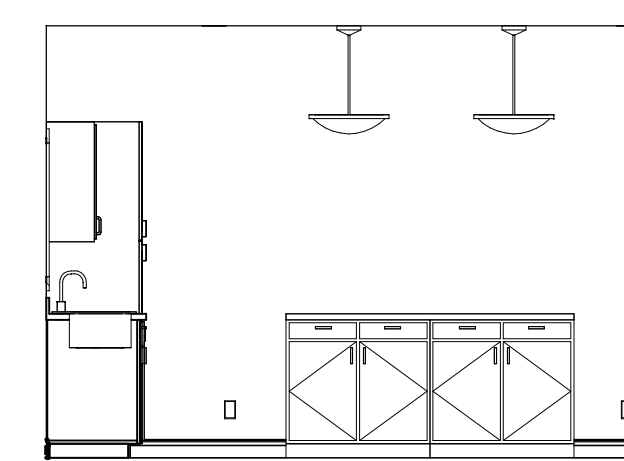


4 Elev - Kitchen C
1/4" = 1'-0"

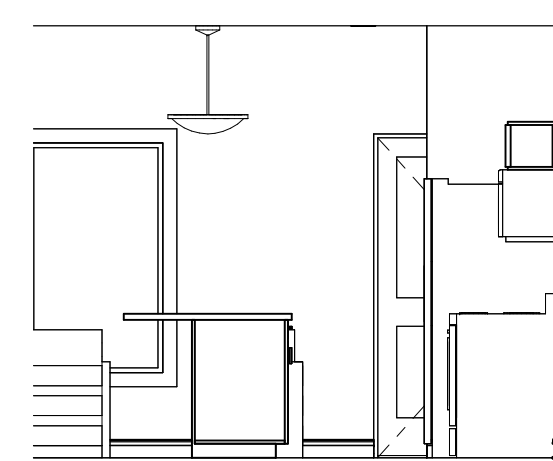

5 Elev - Kitchen D
1/4" = 1'-0"


1 First Floor
1/4" = 1'-0"

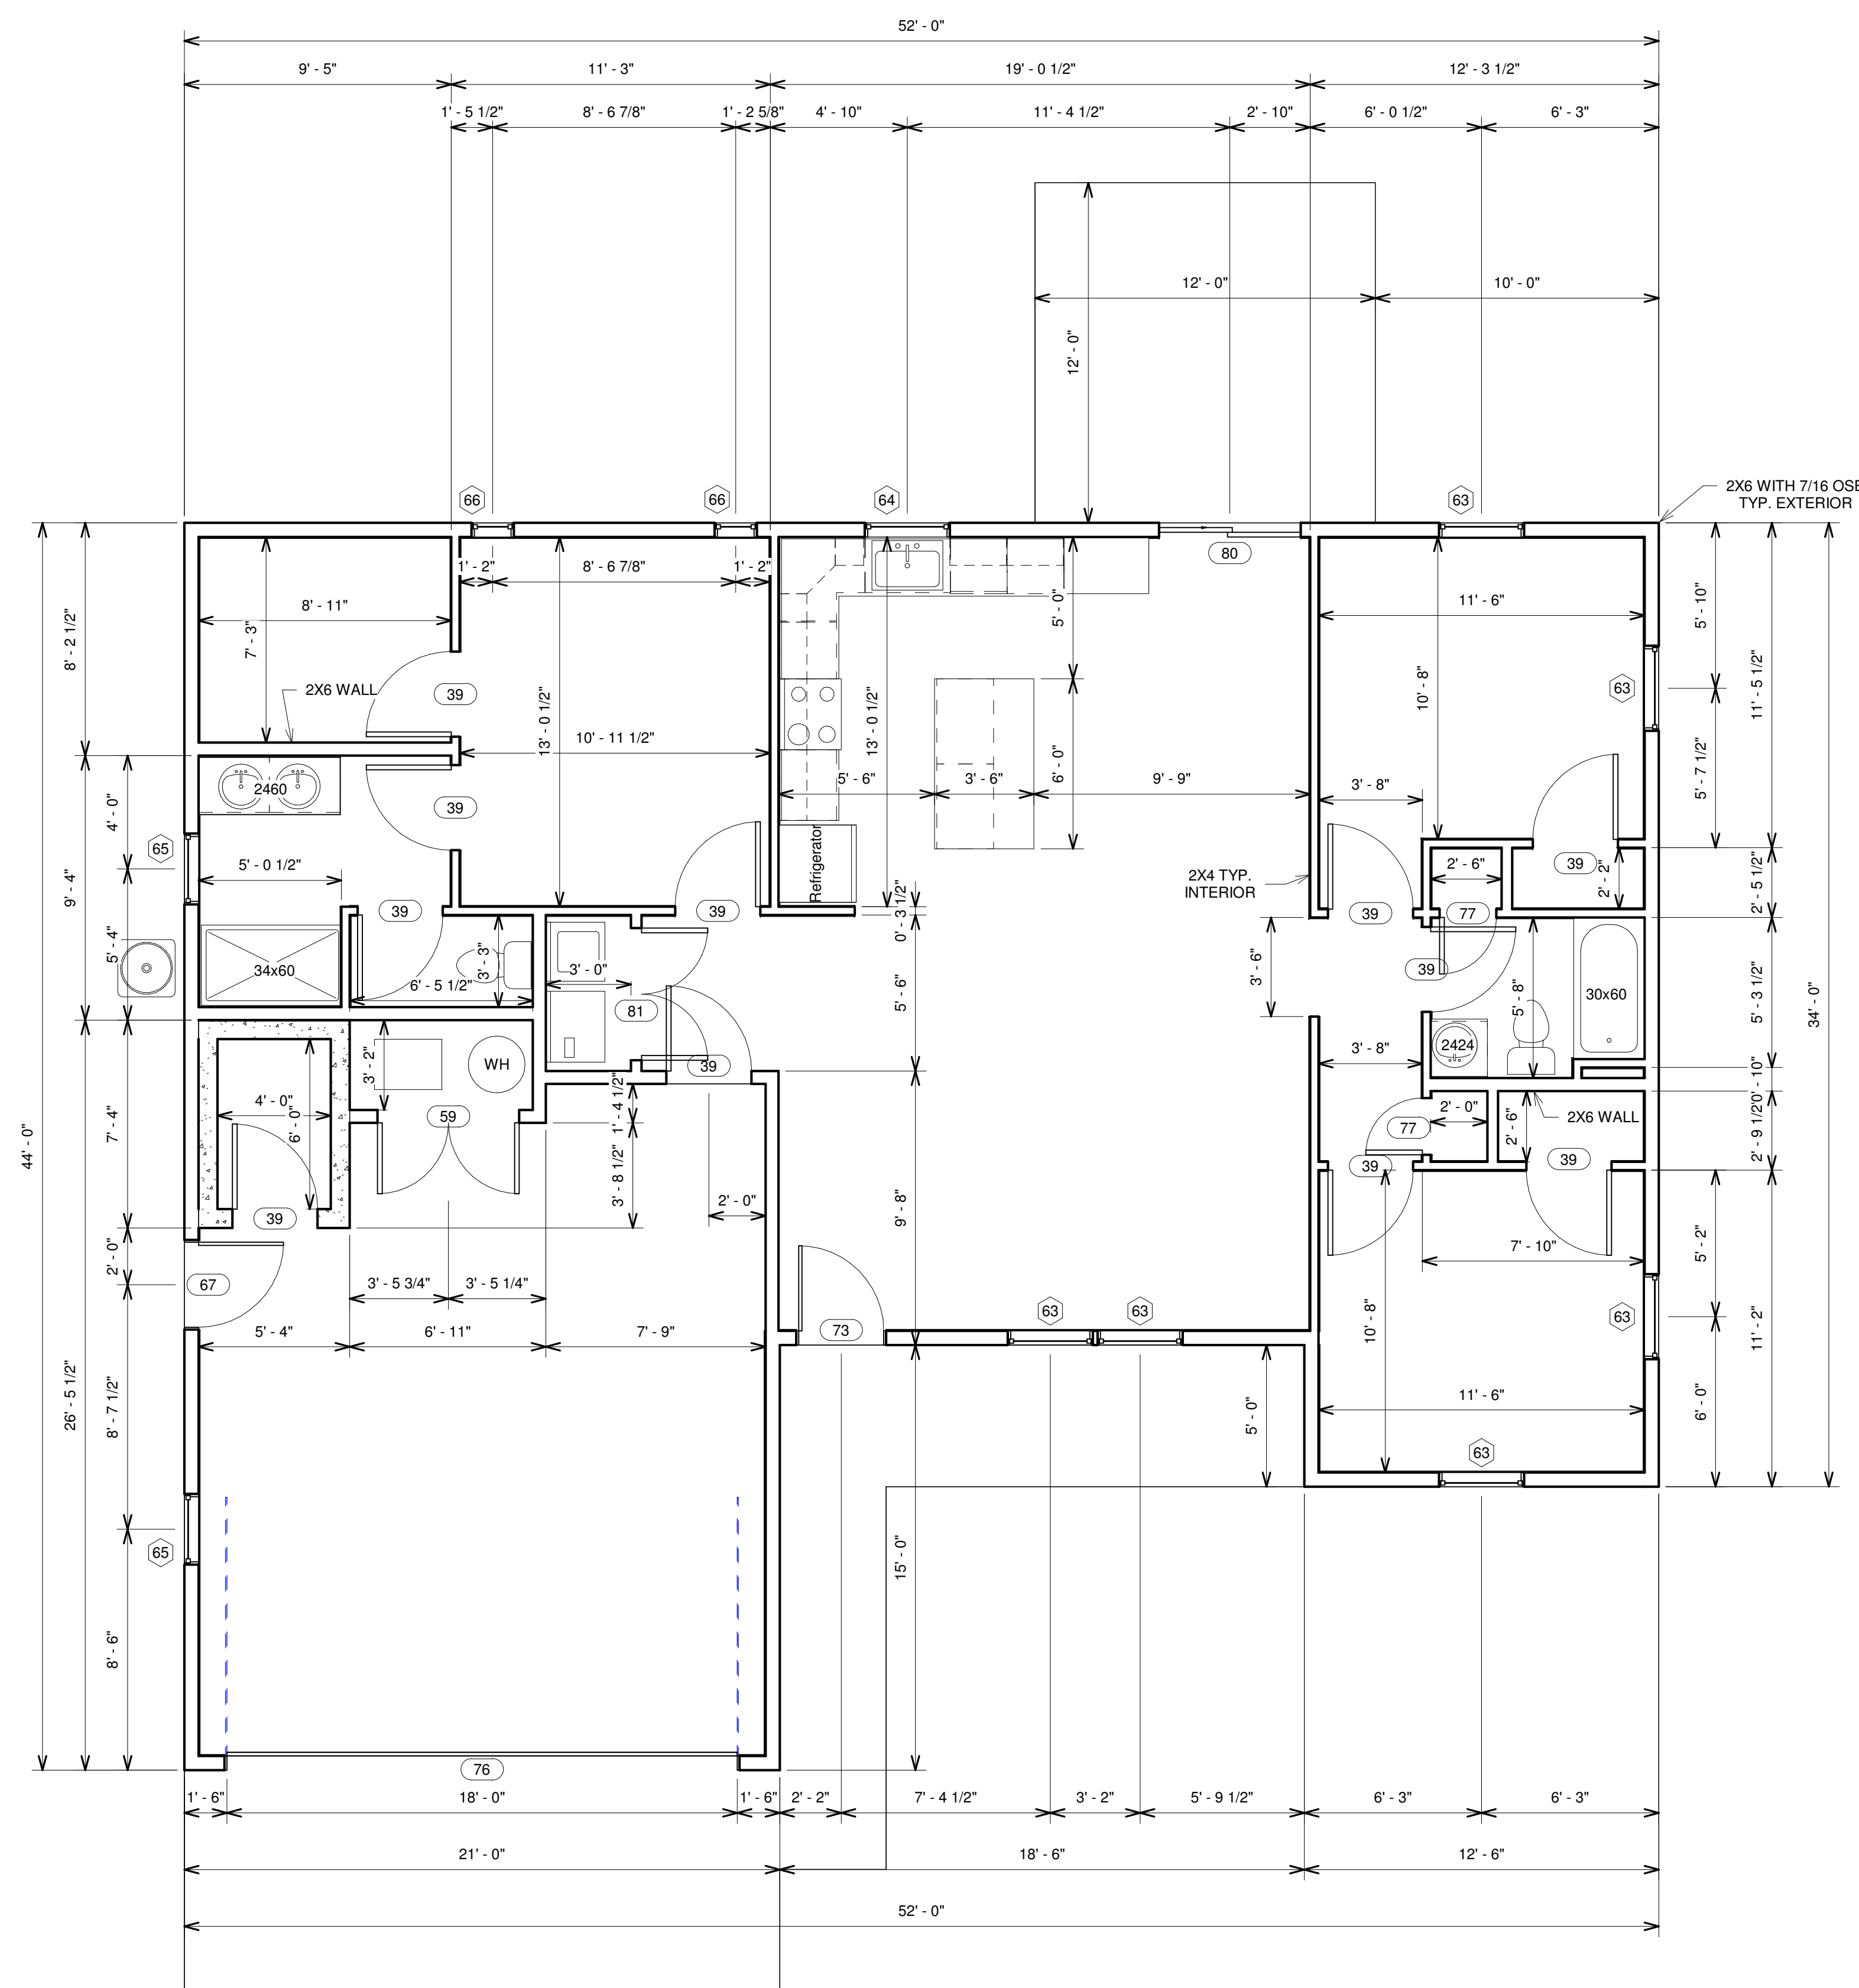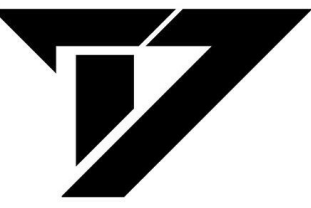

Door Schedule			
Symbol	Count	Door Size	Function
39	11	36" x 80"	Interior
59	1	60" x 80"	Interior
67	1	36" x 80"	Exterior
73	1	36" x 80"	Exterior
76	1	216" x 96"	Exterior
77	2	24" x 80"	Interior
80	1	60" x 80"	Exterior
81	1	56" x 80"	Interior


Window Schedule				
Type Mark	Count	Rough Opening		Head Height
		Width	Height	
63	6	3' - 0"	5' - 0"	6' - 8"
64	1	3' - 0"	3' - 0"	6' - 8"
65	2	2' - 6"	3' - 0"	6' - 8"
66	2	1' - 6"	5' - 0"	6' - 8"

1 First Floor Framing
 1/4" = 1'-0"

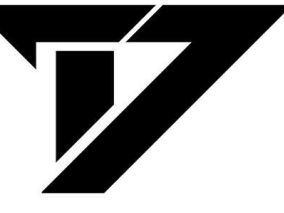

Drafting & Design

CAD DESIGN
1708 7TH RD
LINN, KS 66953
785-747-6291

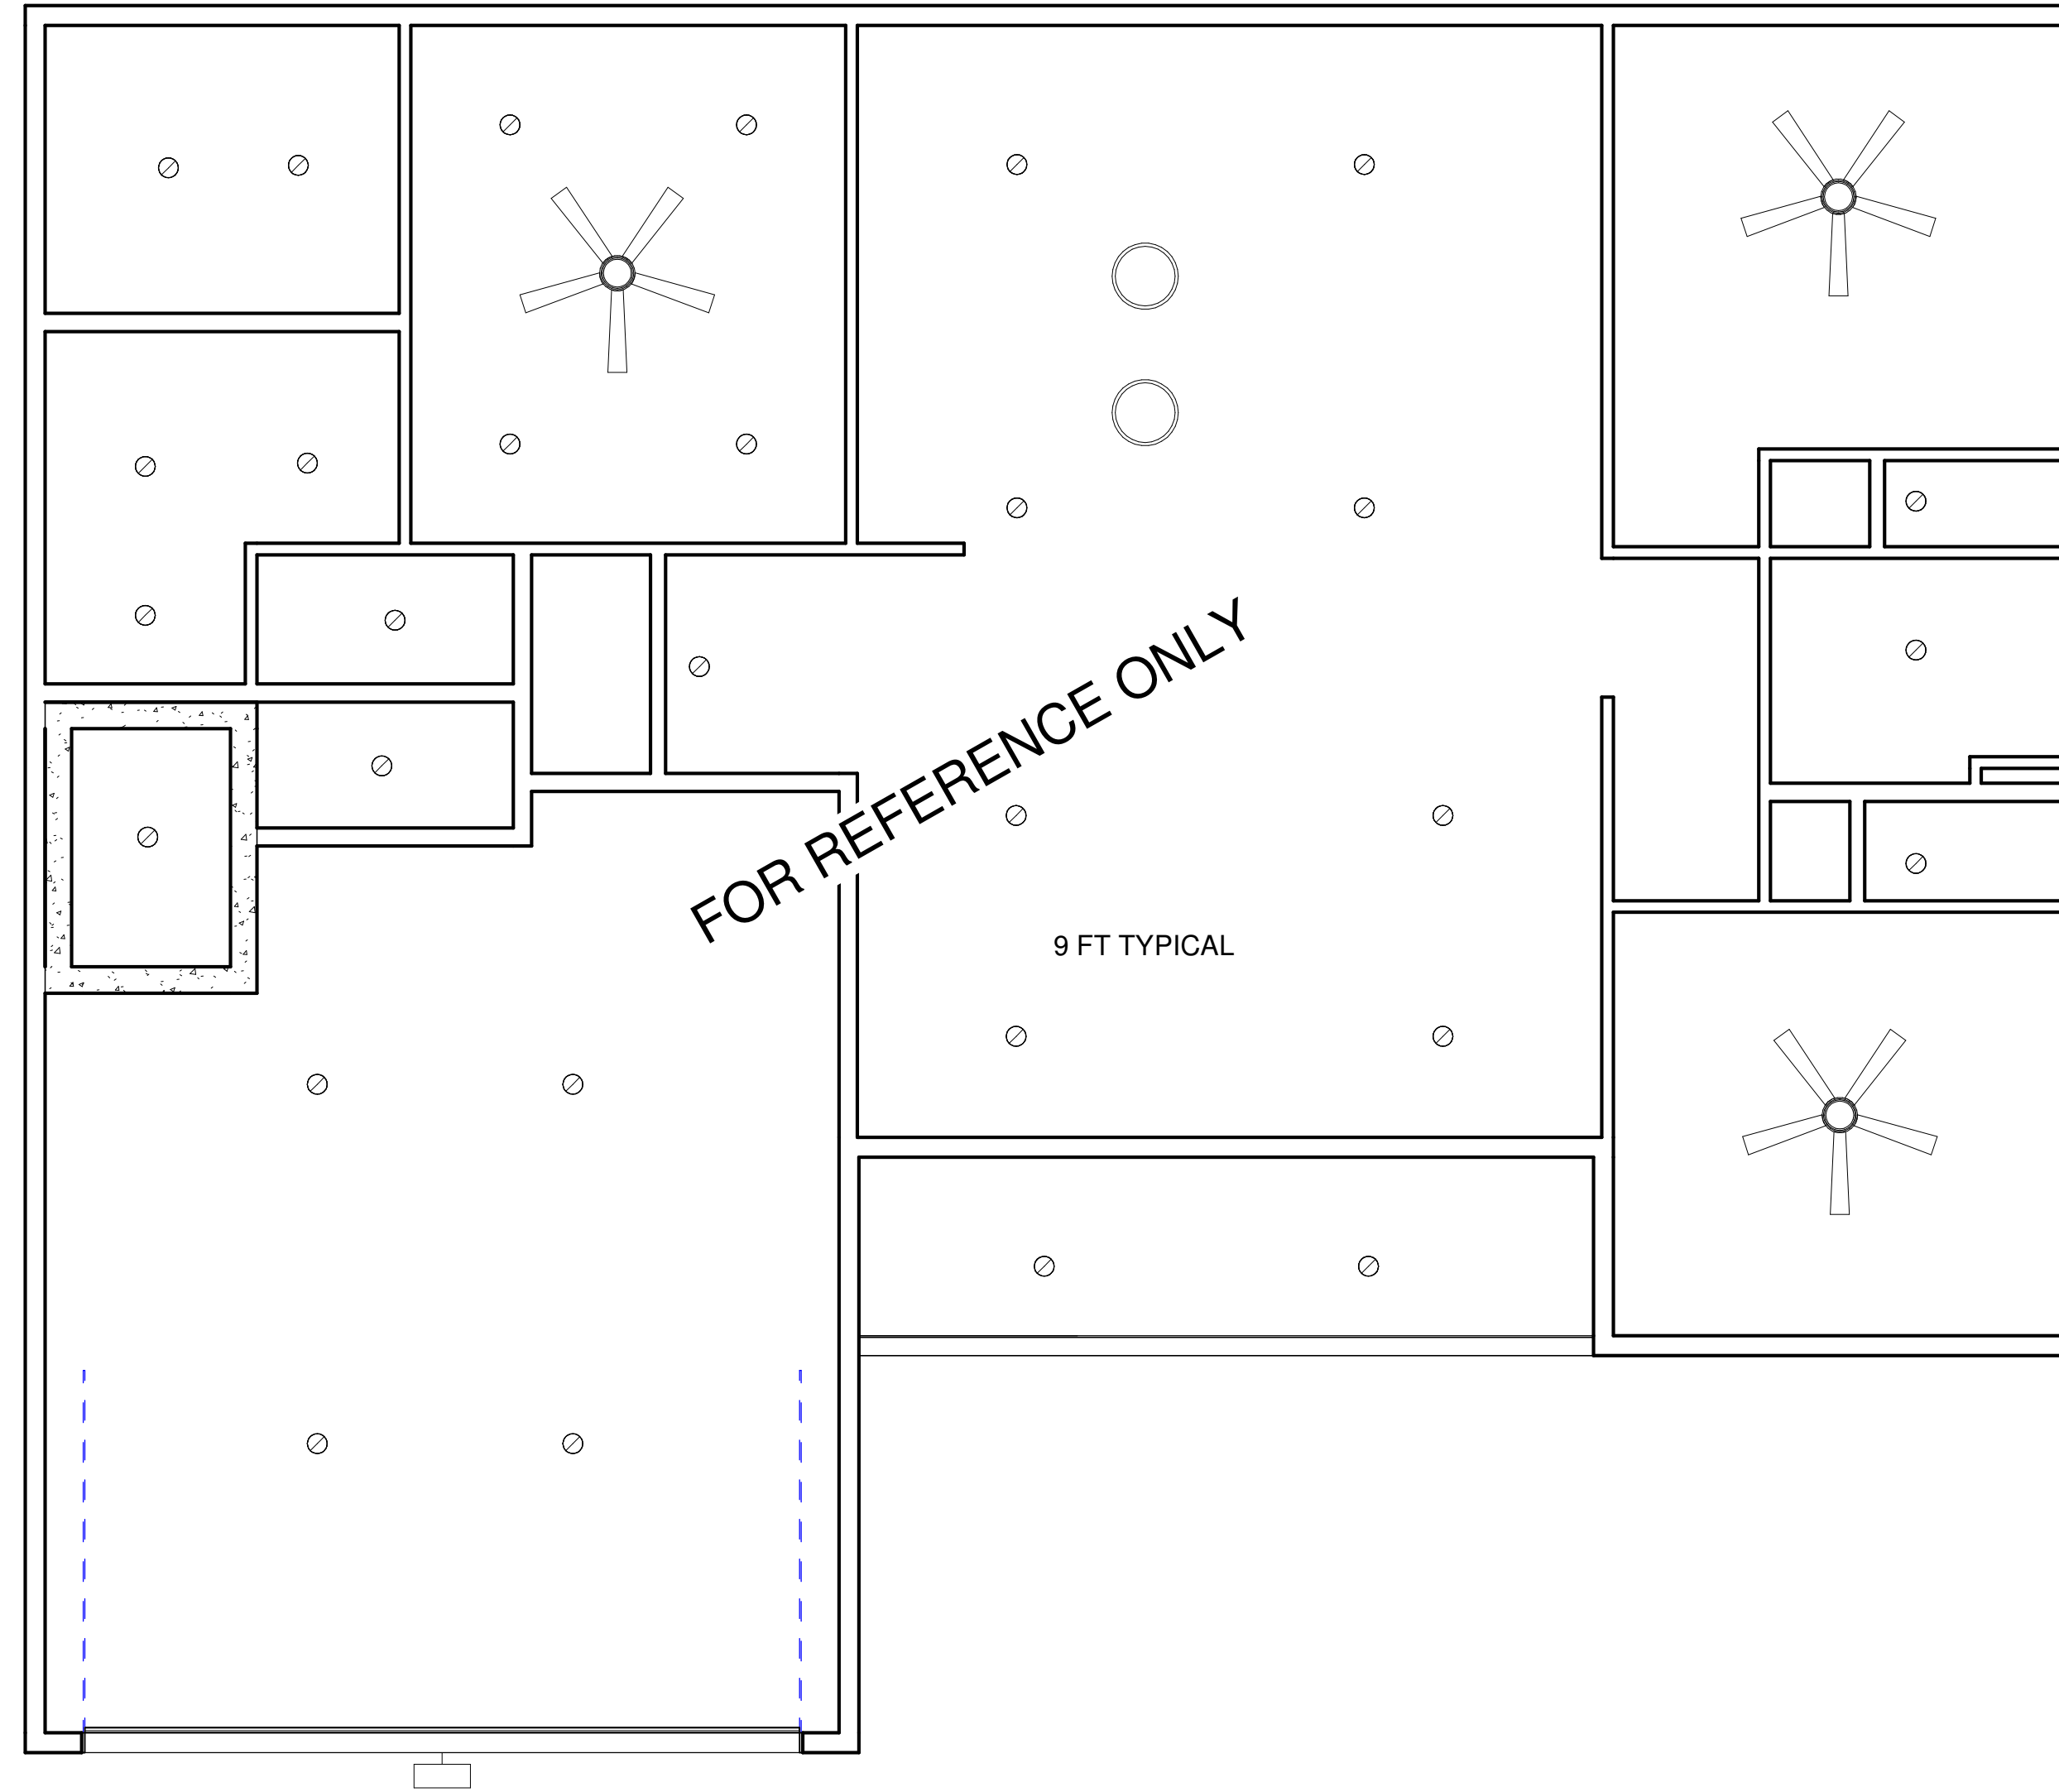


① First Floor
1/4" = 1'-0"

CUSTOM HOME
3 Bed 2 Bath

2319
02-25-24


A3
sheet no.

4/29/2024 9:31:52 PM

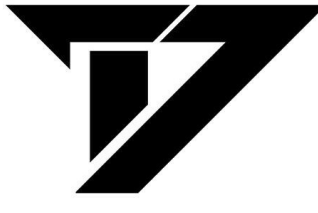

Drafting & Design

CAD DESIGN
1708 7TH RD
LINN, KS 66953
785-747-6291

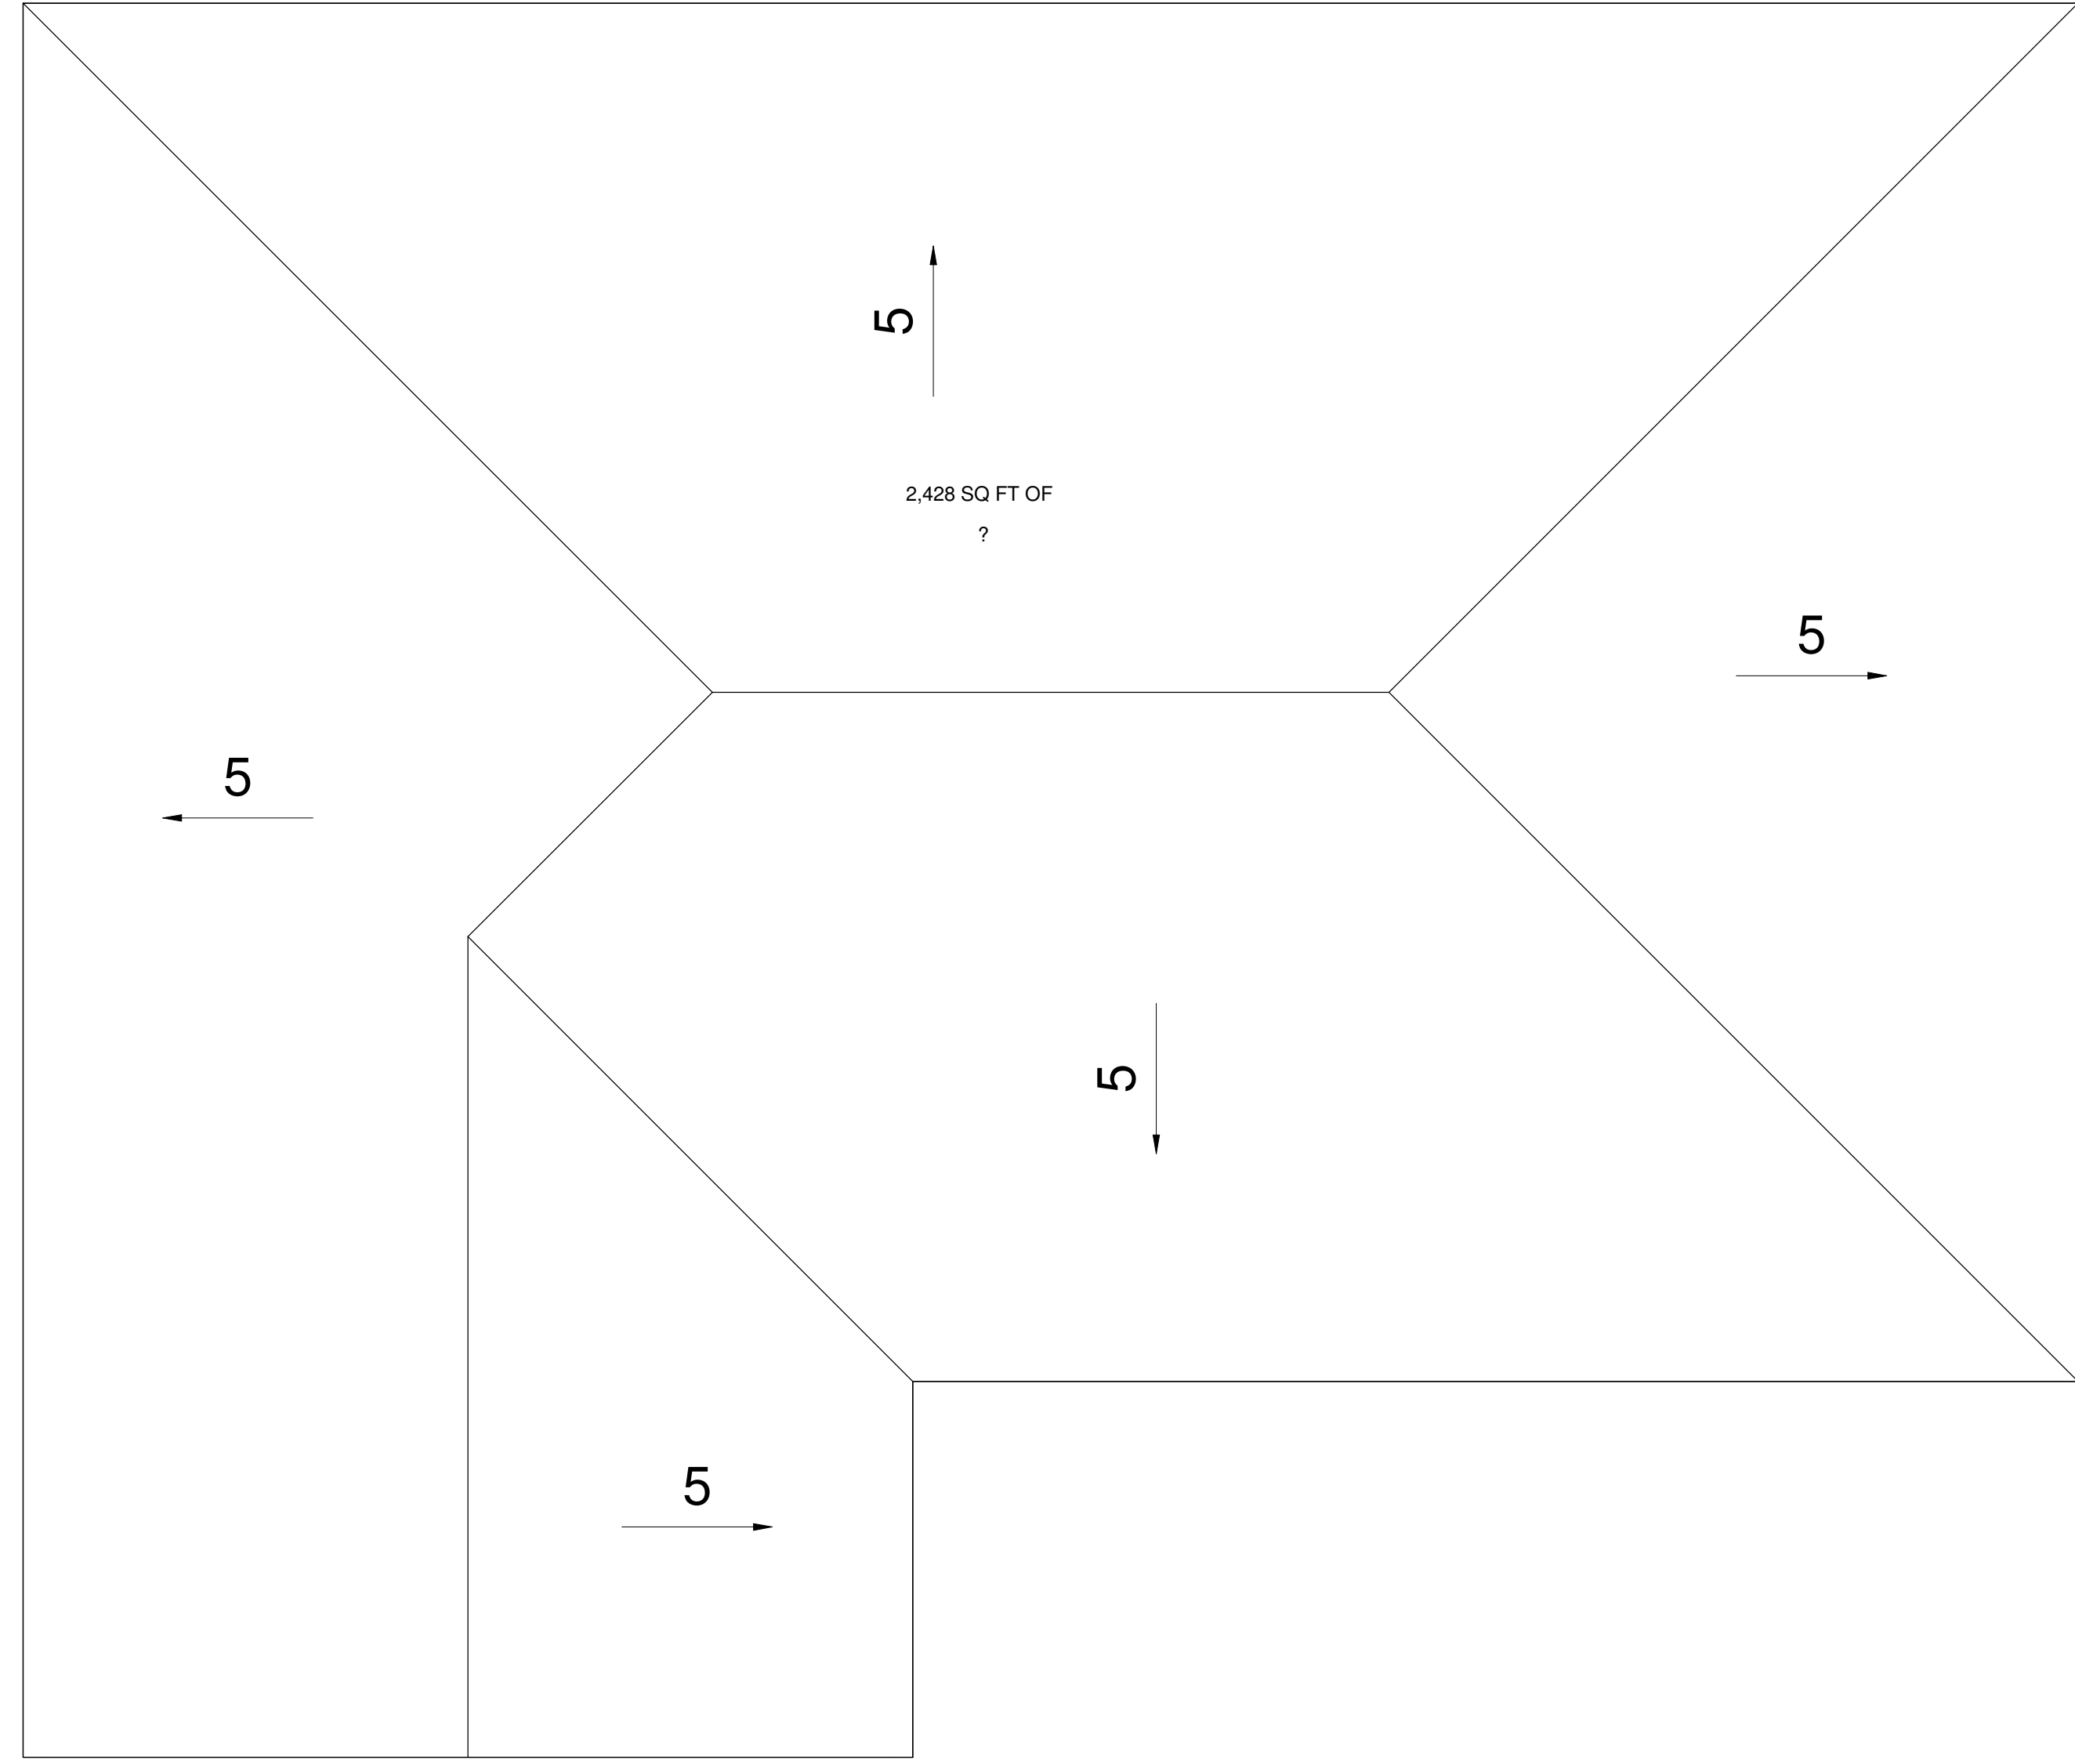


① Roof Plan
1/4" = 1'-0"

CUSTOM HOME
3 Bed 2 Bath

2319
02-25-24


A5
sheet no.

4/29/2024 9:31:52 PM

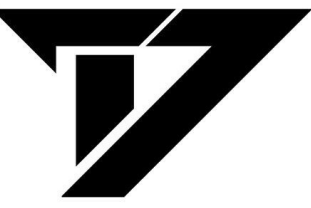


Drafting & Design


CAD DESIGN
1708 7TH RD
LINN, KS 66953
785-747-6291

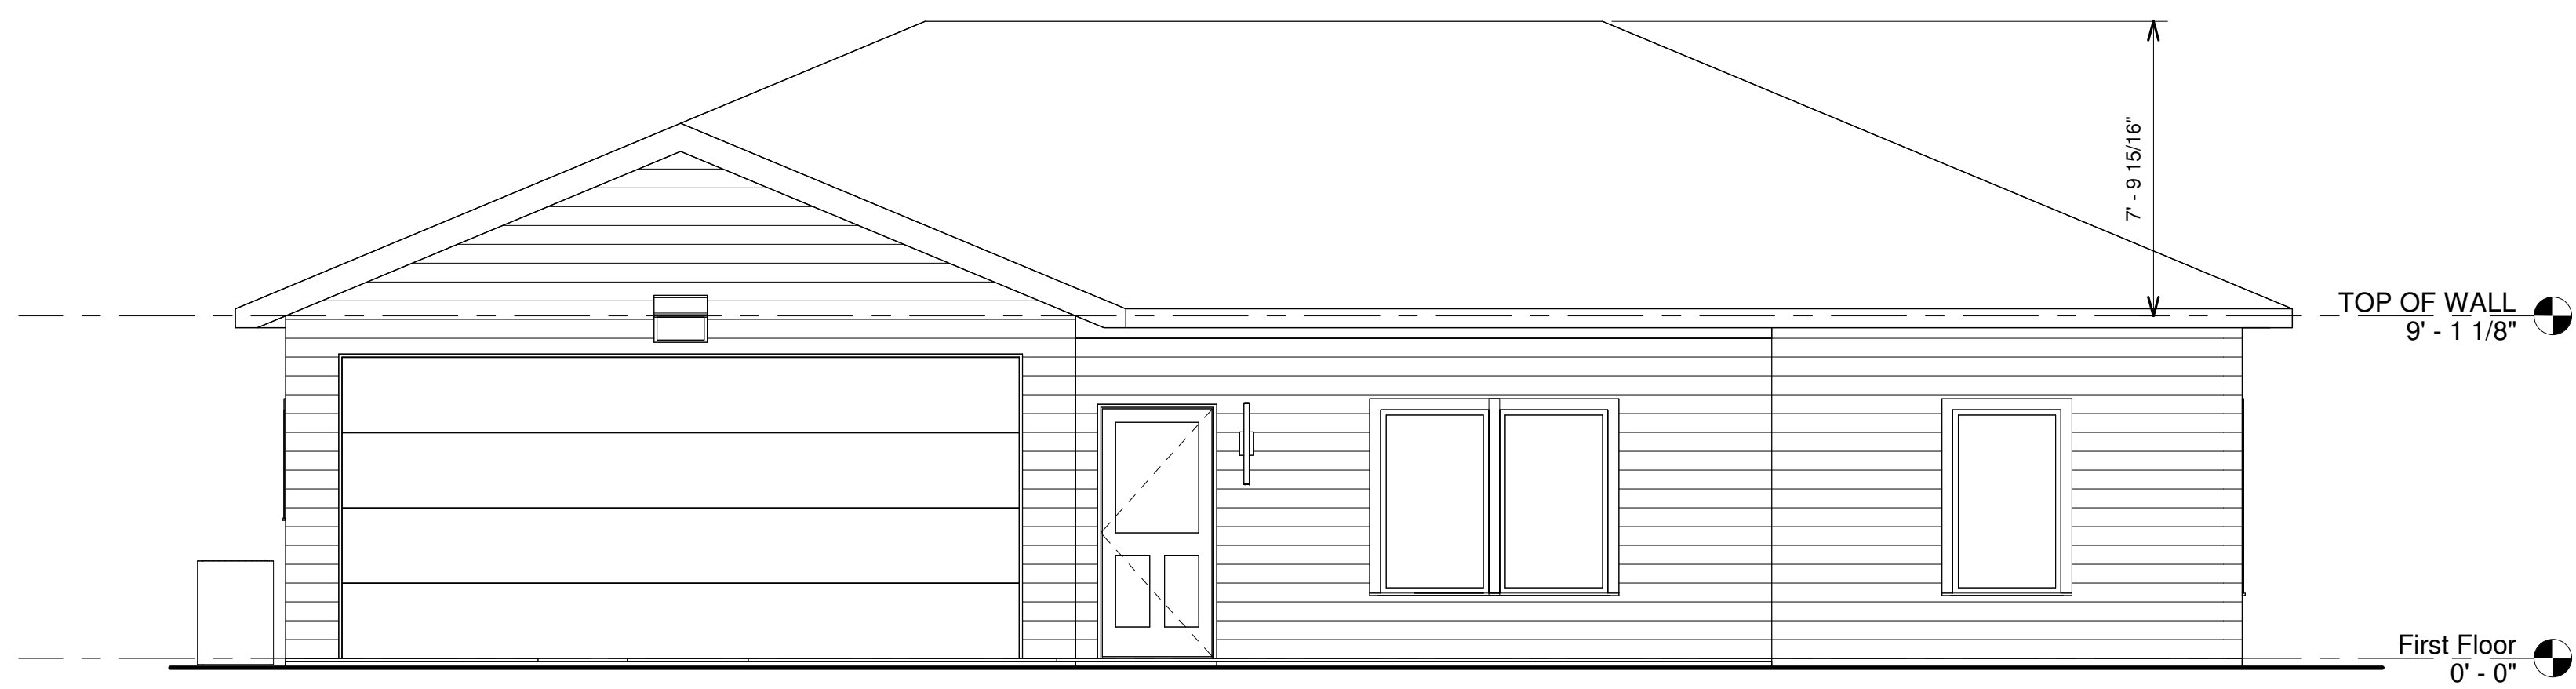


① Front
1/4" = 1'-0"

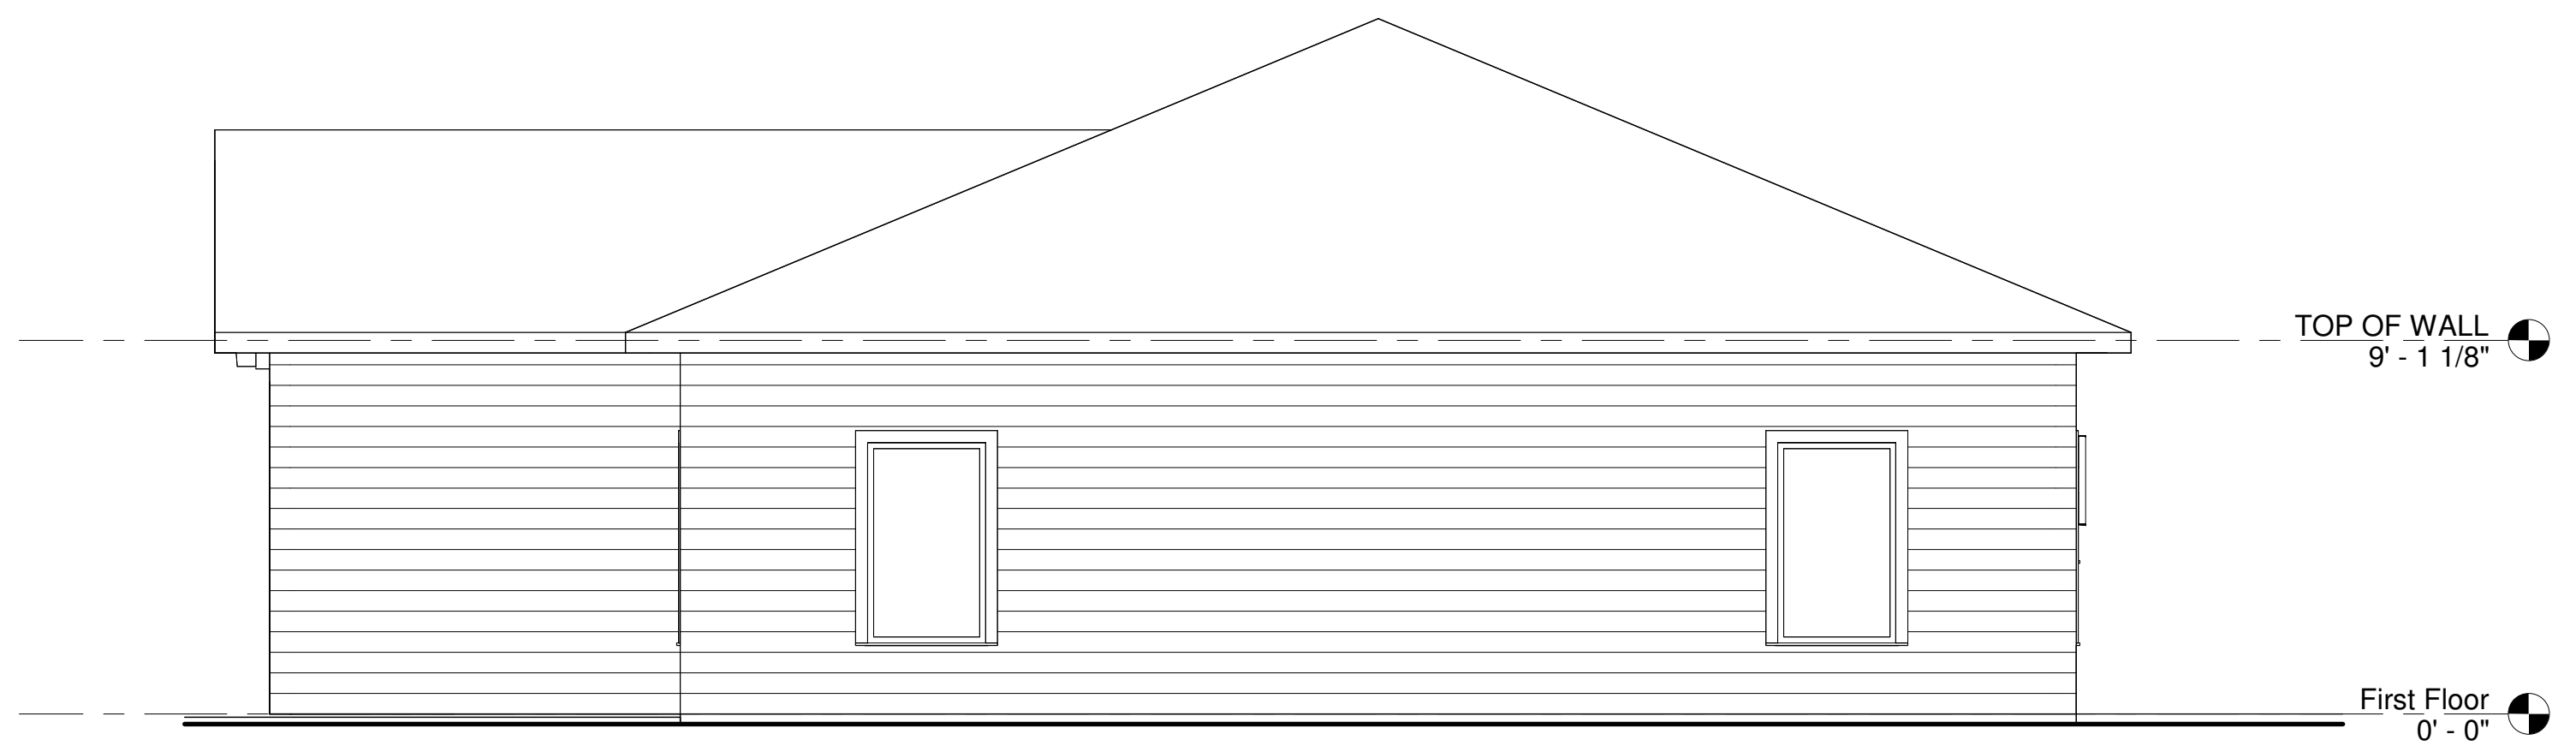

② Right
1/4" = 1'-0"

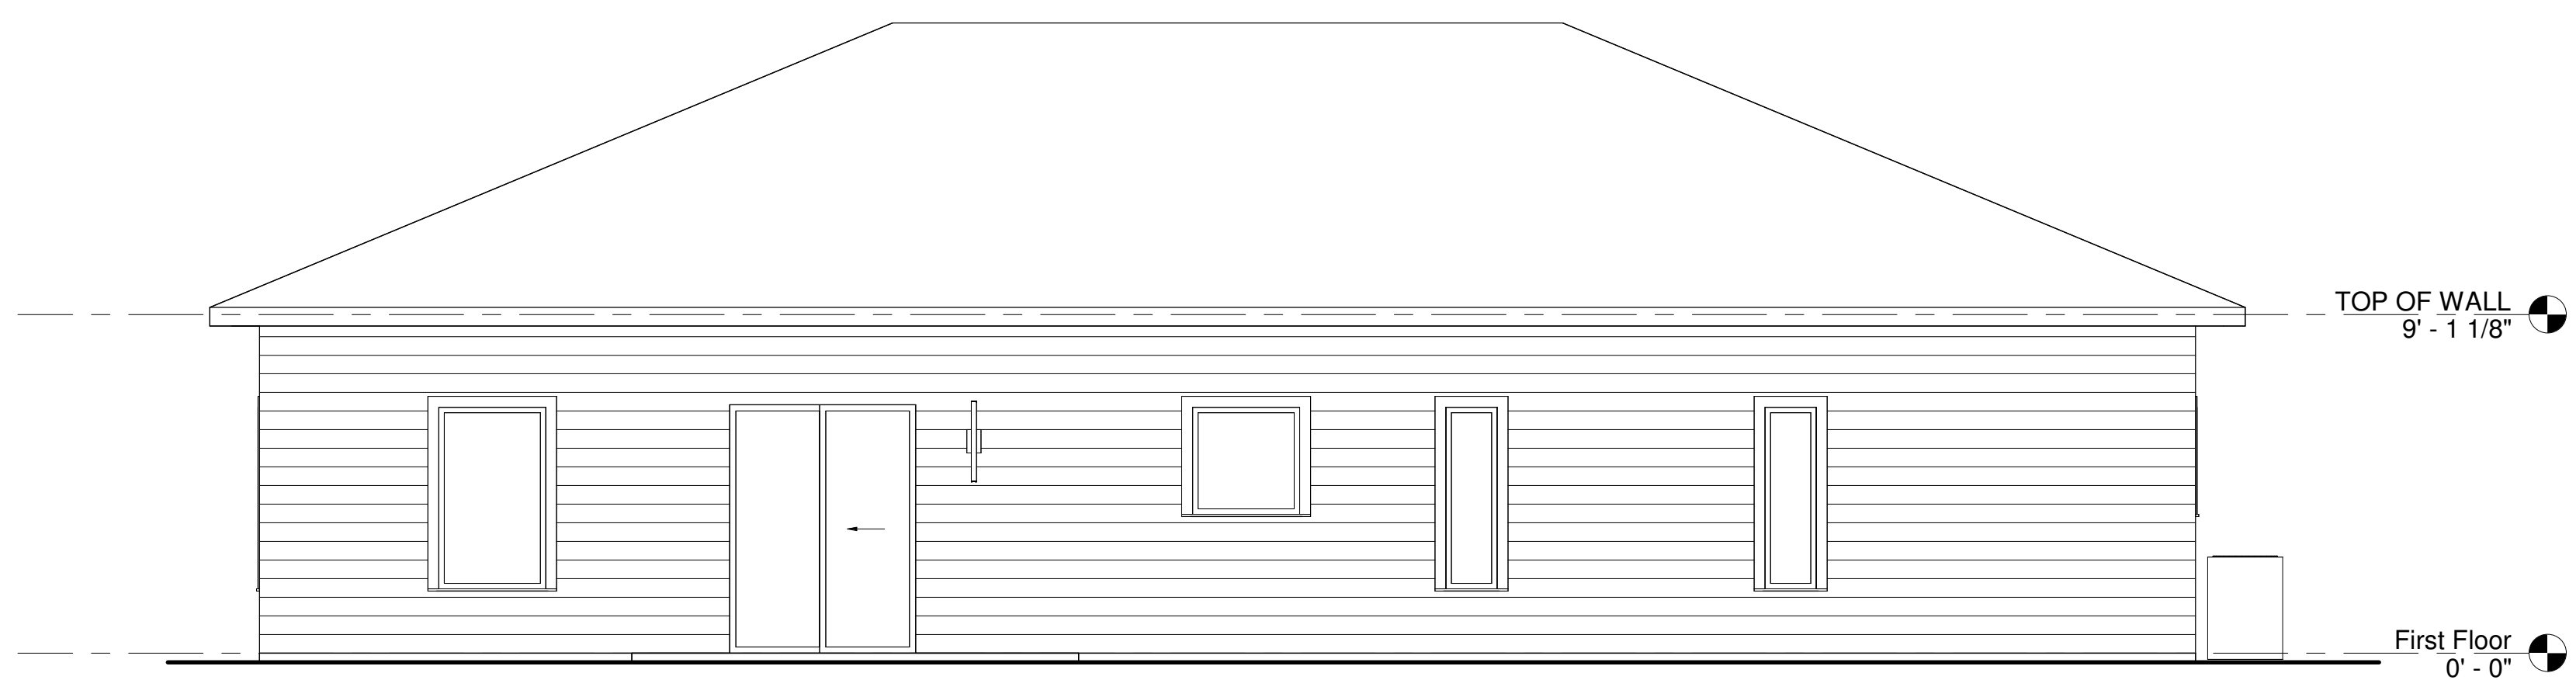

③ Rear
1/4" = 1'-0"

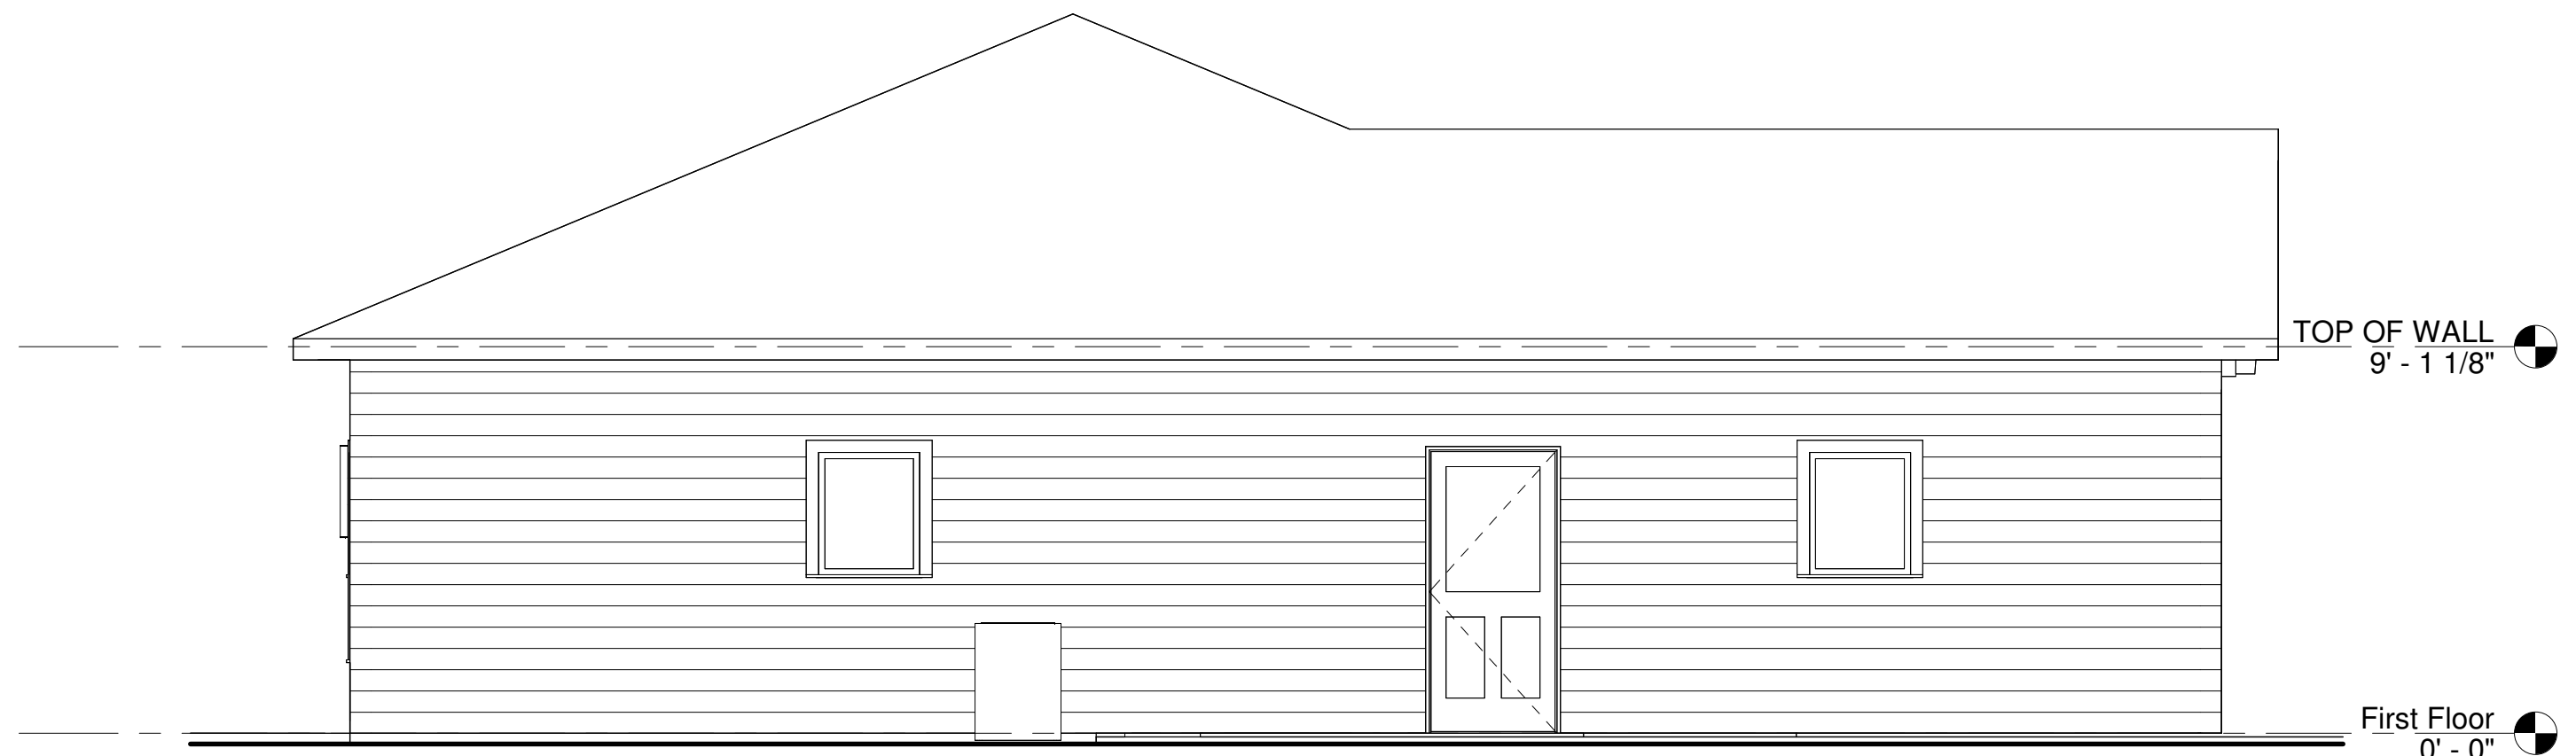


④ Left
1/4" = 1'-0"

CUSTOM HOME
3 Bed 2 Bath

A6
sheet no.


2319
02-25-24

4/29/2024 9:31:54 PM

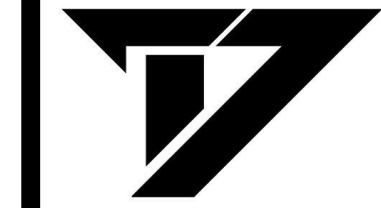

Drafting & Design

CAD DESIGN
1708 7TH RD
LINN, KS 66953
785-747-6291

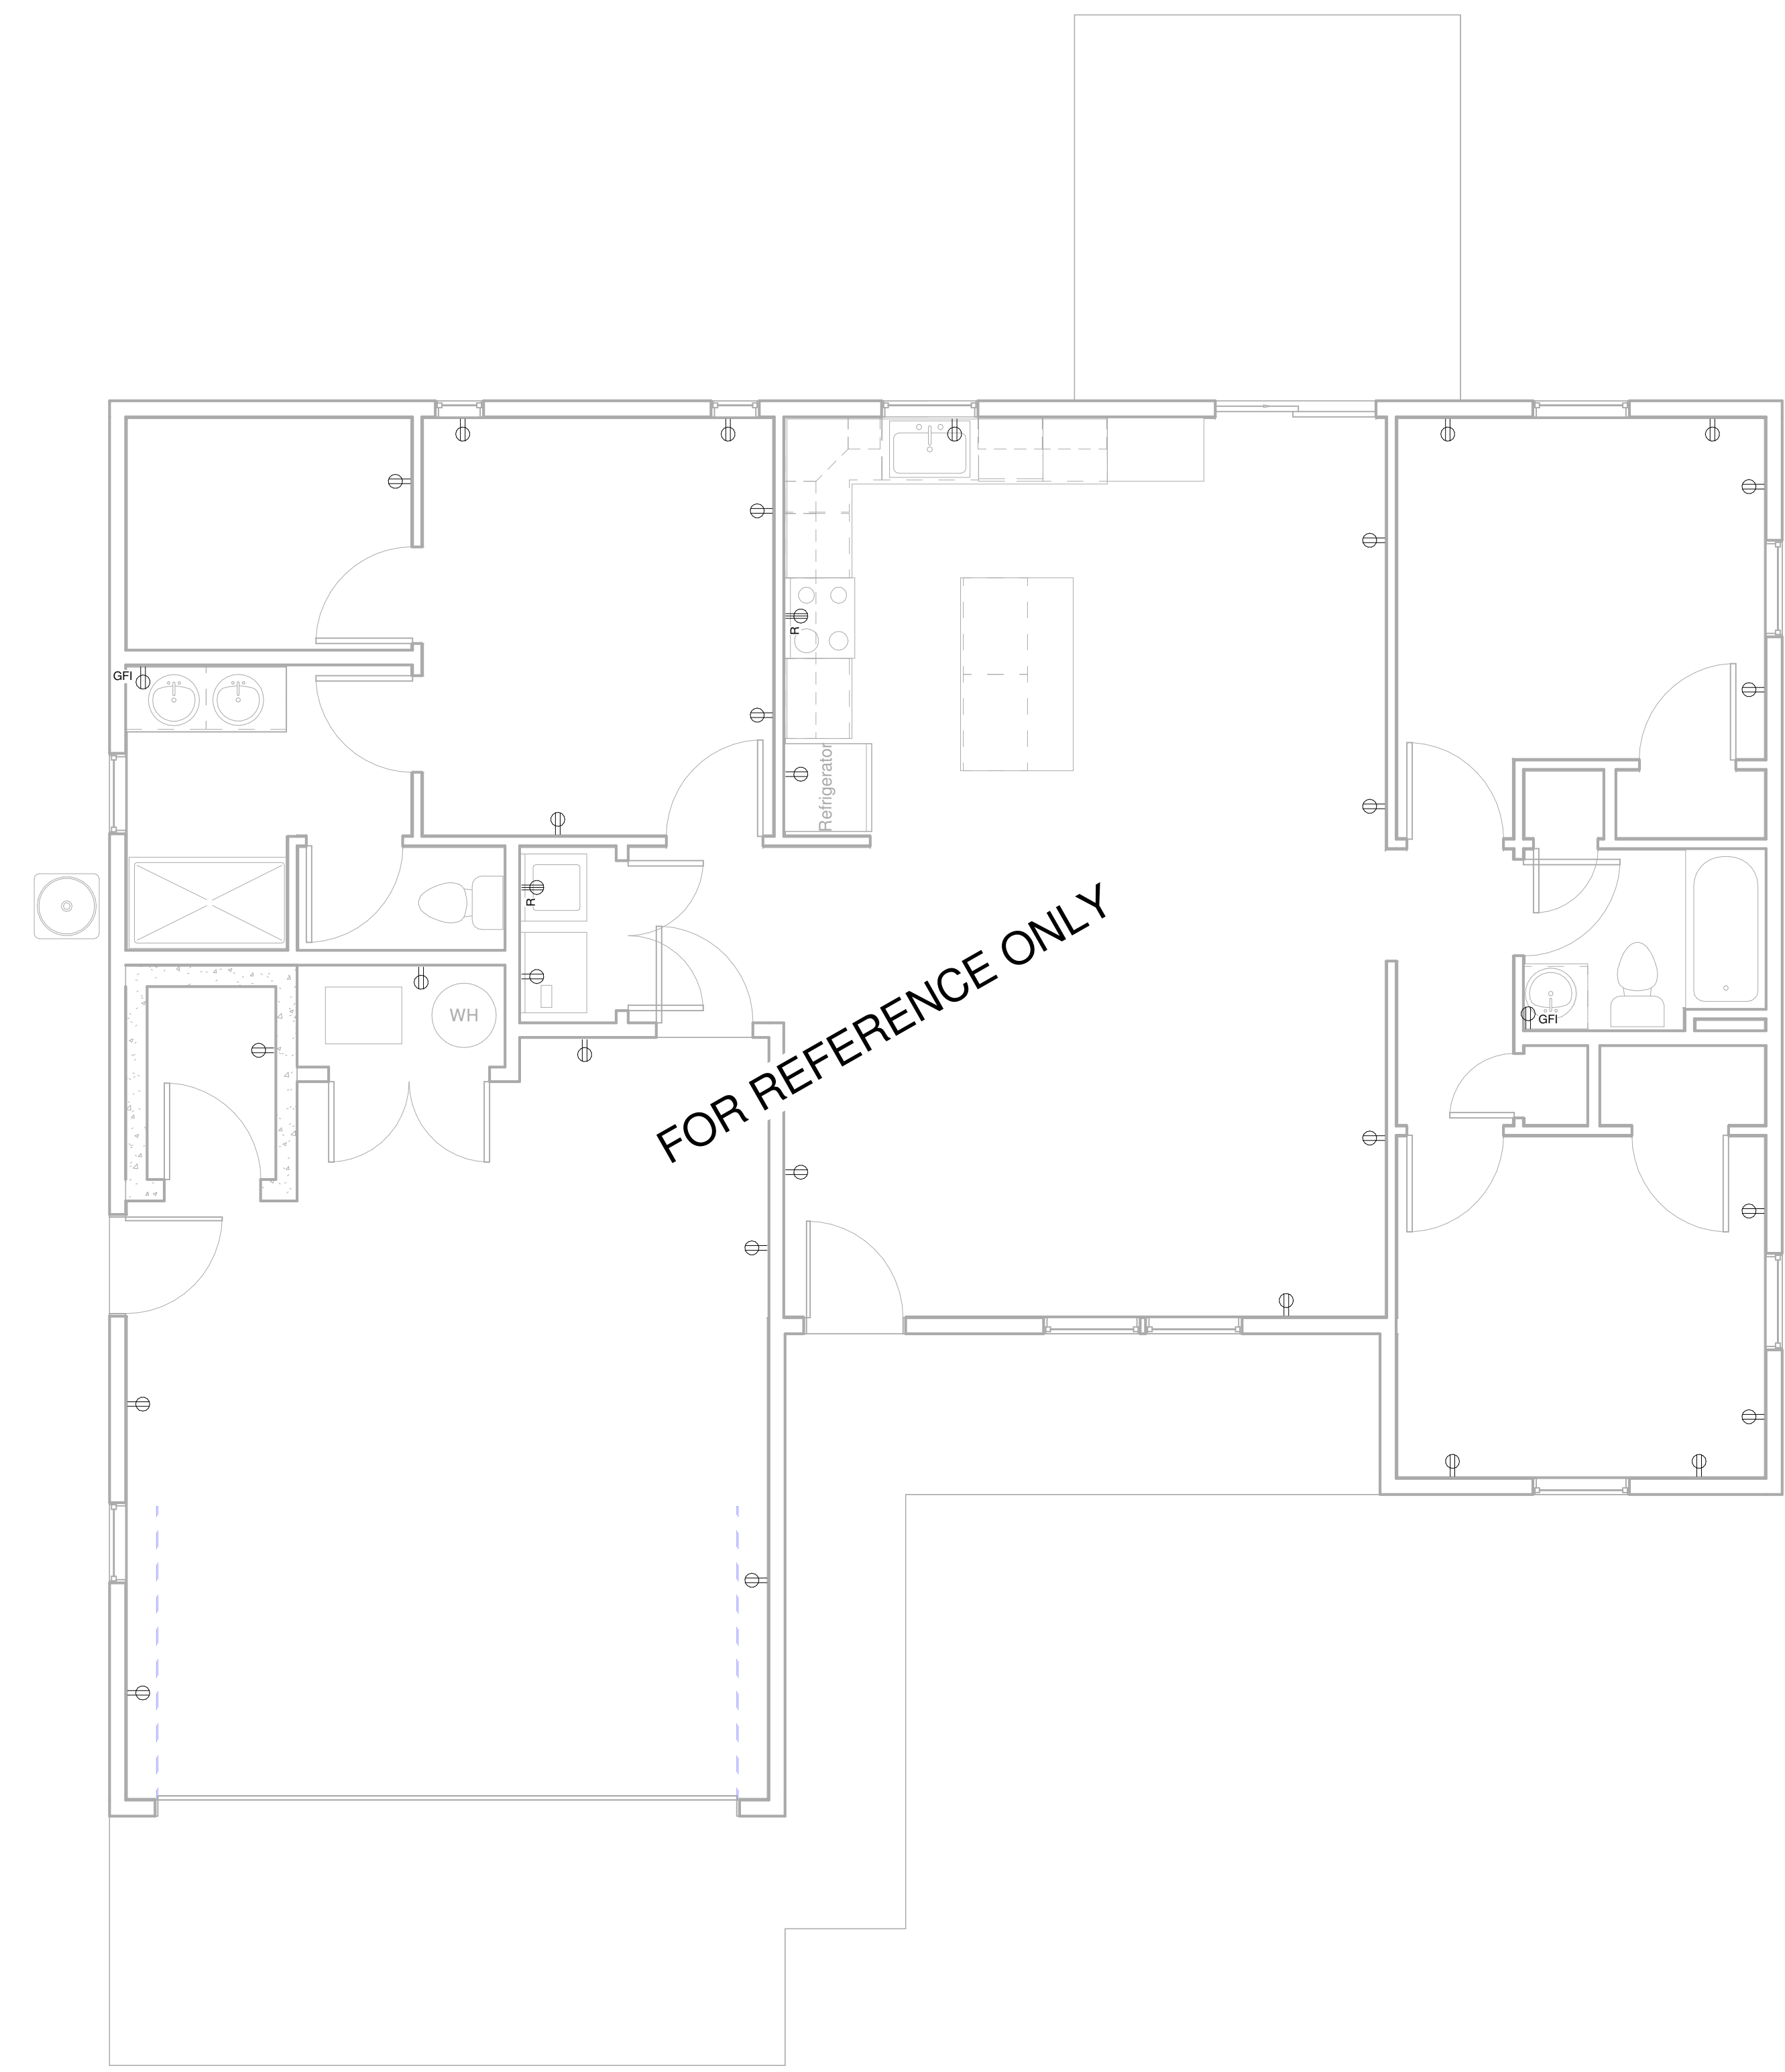

FOR REFERENCE ONLY

1 First Floor Electrical
1/4" = 1'-0"

CUSTOM HOME
3 Bed 2 Bath

2319
02-25-24

E1
sheet no.

4/29/2024 9:31:55 PM