


NEW HOME FOR THE SIMMONS FAMILY

REVIEW SET 1/24/2017

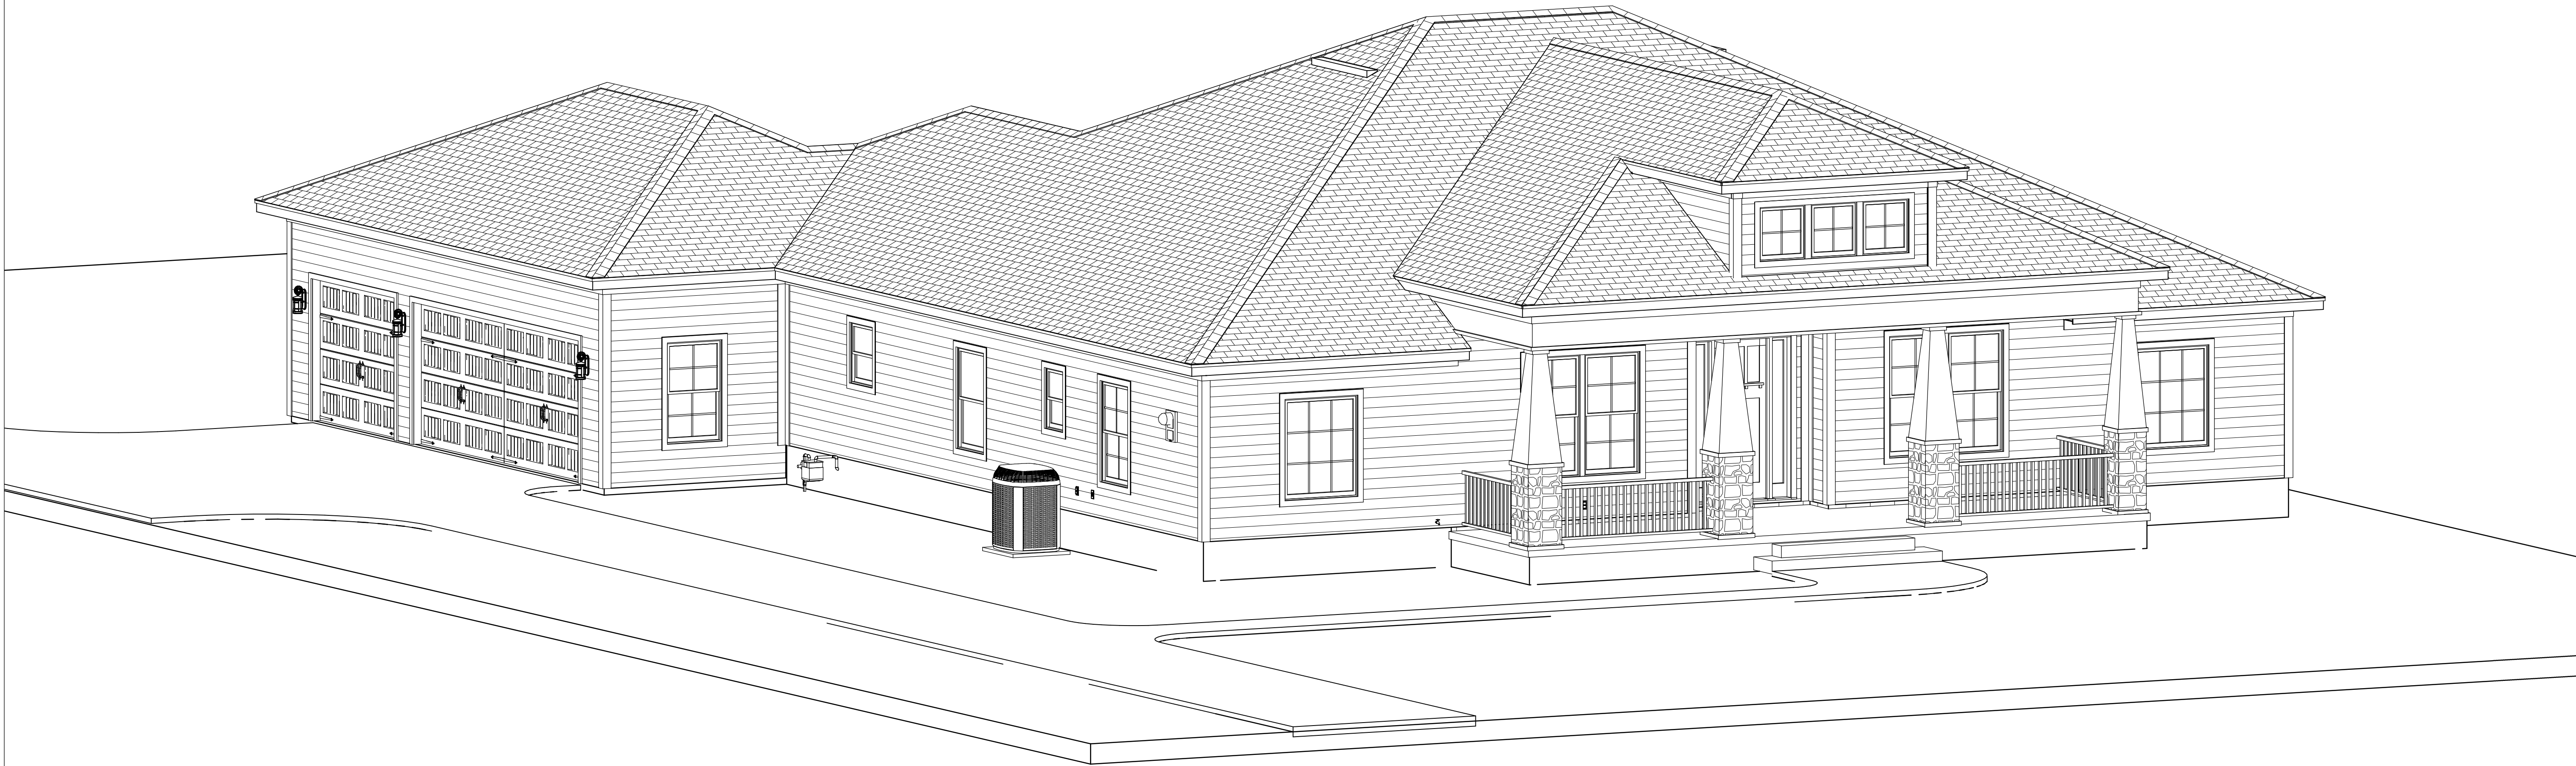

1657 WHITE OWL ROAD
FLEMING ISLAND, FL 32003 R/E #: 31-04-26-021253-001-00
LOT 11, BLOCK H, NEILHURST S/D
BUILT BY: PICKETT CONSTRUCTION, INC.
9526 ARGYLE FOREST BLVD.
SUITE B2 #302
JACKSONVILLE, FL 32222
OFFICE: 904-282-5505
CELL: 904-591-0190
CGC1506644

COPYRIGHT 2017: DESIGNS FOR LIVING, LLC. -Under section 102 of the Architectural Works Copyright Protection Act (title 17 of the United States Code) specific tacit copyright laws apply to original design of a building created in any tangible medium of expression, including a constructed building or architectural plans, models, or drawings and is subject to copyright protection as an "architectural work" by Designs for Living, LLC. herein referred to as Designer. It is unlawful for anyone to copy these drawings, either in whole or in part, without the express written permission of the Designer. The use of any plans, specifications, electronic or hard copy prints shall be restricted to the original site for which they were prepared and publication thereof is expressly limited to such use. Title to all works, specifically all drawings, specifications, and modified derivatives of any blueprints, e-files, drawings, or specifications remain the Designers without prejudice. VISUAL CONTACT with any of these drawings, or their purchase constitutes prima facie evidence of the acceptance of these restrictions. This has held precedent in the North Florida Court system! Any and all violations WILL result in legal action being taken and litigated damages to the full extent allowed by law! No exceptions and no excuses! Contractor &/or owner shall verify all dimensions, details, & specifications prior to construction. Every attempt shall be made to avoid mistakes. The Designer and the owners also fully acknowledge that they have full copyright release approval and Designs for Living, LLC or R.E. Chip Mitchell shall not be liable for copyright infringement or other errors after delivery via email of drawings including after construction has begun. This copyright law is only valid on building designs created on or after December 1, 1990.

PLAN #
2436

CLIENT APPROVAL SIGNATURE	DATE
MIKE SIMMONS	
VICKI SIMMONS	

BUILT BY: CGC150664
904-591-0190

PICKETT
CONSTRUCTION

PROJECT DESCRIPTION:
FUTURE HOME OF THE SIMMONS
FAMILY
1657 WHITE OWL ROAD
FLEMING ISLAND, FLORIDA 32003

Design Drawings
provided by:


DESIGNS FOR LIVING
RESIDENTIAL DESIGN SINCE 1999
904-730-7135

DATE:
1/24/2017

SCALE:
N.T.S

SHEET:
A-1

SITE PLAN:

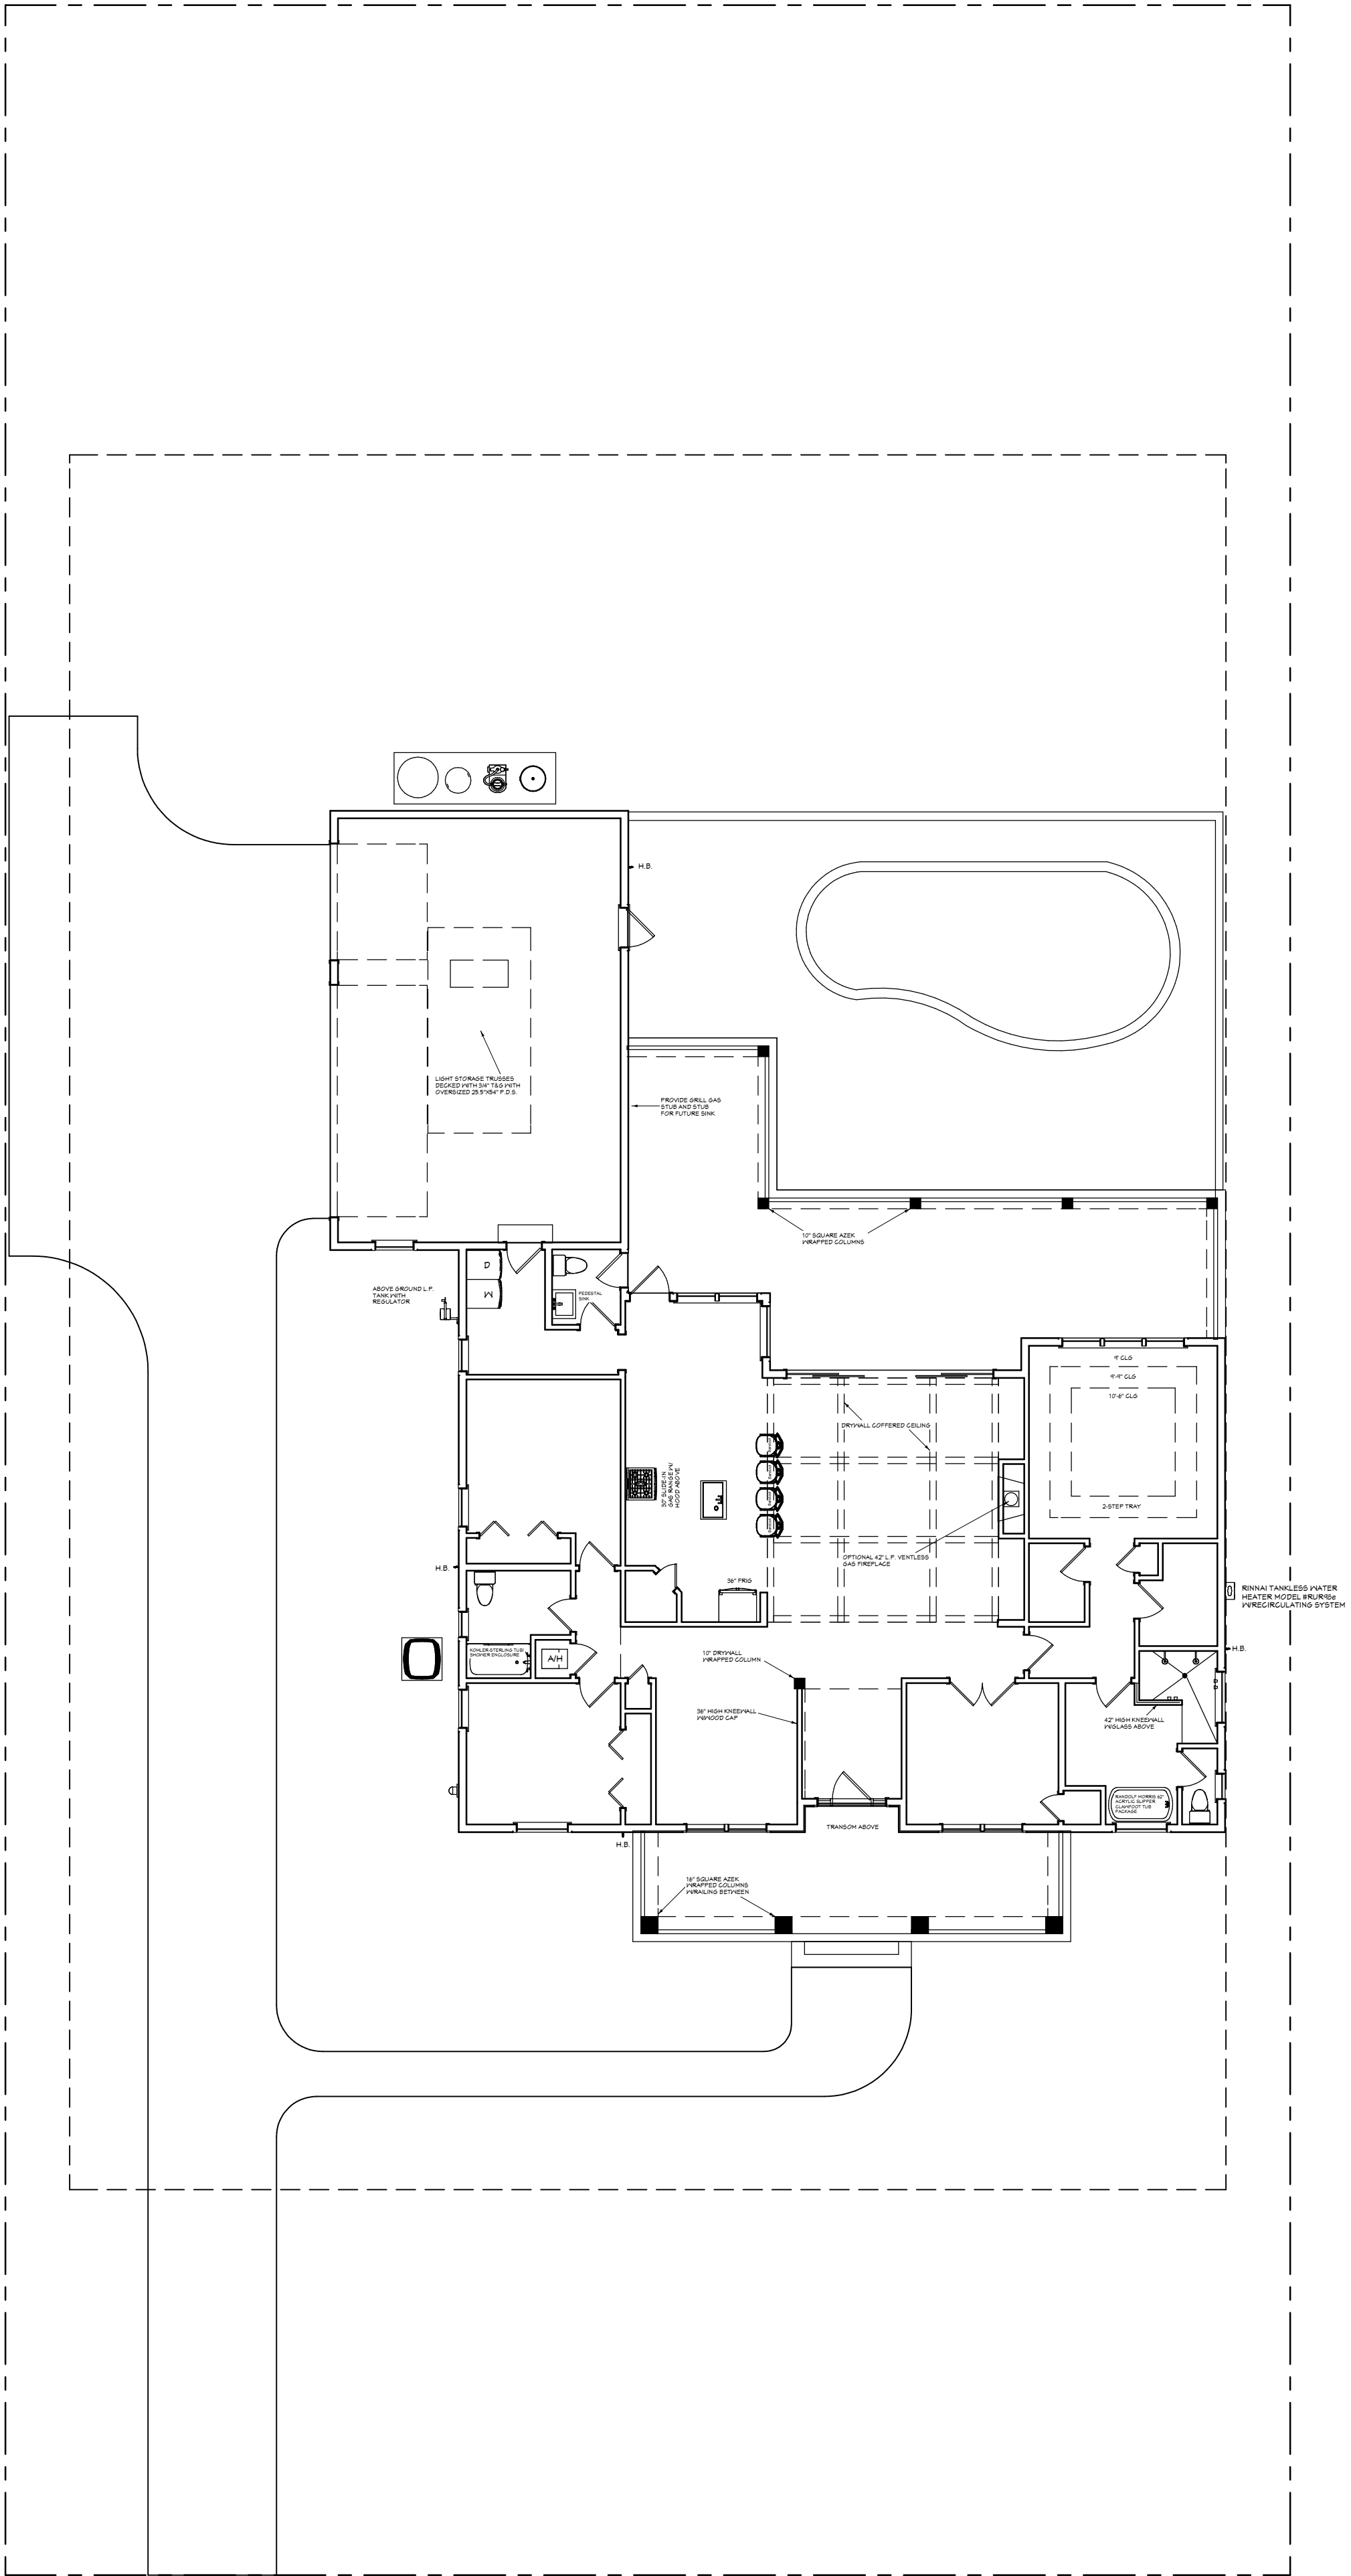

COPYRIGHT 2017: DESIGNS FOR LIVING, LLC. -Under section 102 of the Architectural Works Copyright Protection Act (title 17 of the United States Code) specific tact copyright laws apply to original design of a building created in any tangible medium of expression, including a constructed building or architectural plans, models, or drawings and is subject to copyright protection as an "architectural work" by Designs for Living, LLC. herein referred to as Designer. It is unlawful for anyone to copy these drawings, either in whole or in part, without the express written permission of the Designer. The use of any plans, specifications, electronic or hard copy prints shall be restricted to the original site for which they were prepared and publication thereof is expressly limited to such use. Title to all works, specifically all drawings, specifications, and modified derivatives of any blueprints, e-files, drawings, or specifications remain the Designers without prejudice. VISUAL CONTACT with any of these drawings, or their purchase constitutes prima facie evidence of the acceptance of these restrictions! This has held precedent in the North Florida Court system! Any and all violations WILL result in legal action being taken and litigated damages to the full extent allowed by law! No exceptions and no excuses! Contractor &/or owner shall verify all dimensions, details, & specifications prior to construction. Every attempt has been made to avoid mistakes. The Designer and the owners also fully acknowledge that they have full copyright release approval and Designs for Living, LLC or R.E. Chip Mitchell shall not be liable for copyright infringement or other errors after delivery via email of drawings including after construction has begun. This copyright law is only valid on building designs created on or after December 1, 1990.

A-2

SHEET:

1' = 10'-0"

SCALE:

1/24/2017

DATE:

Design Drawings
provided by:



PROJECT DESCRIPTION:
FUTURE HOME OF THE SIMMONS
FAMILY
1657 WHITE OWL ROAD
FLEMING ISLAND, FLORIDA 32003




CLIENT APPROVAL SIGNATURE

DATE

MIKE SIMMONS

VICKI SIMMONS


PLAN #
2436

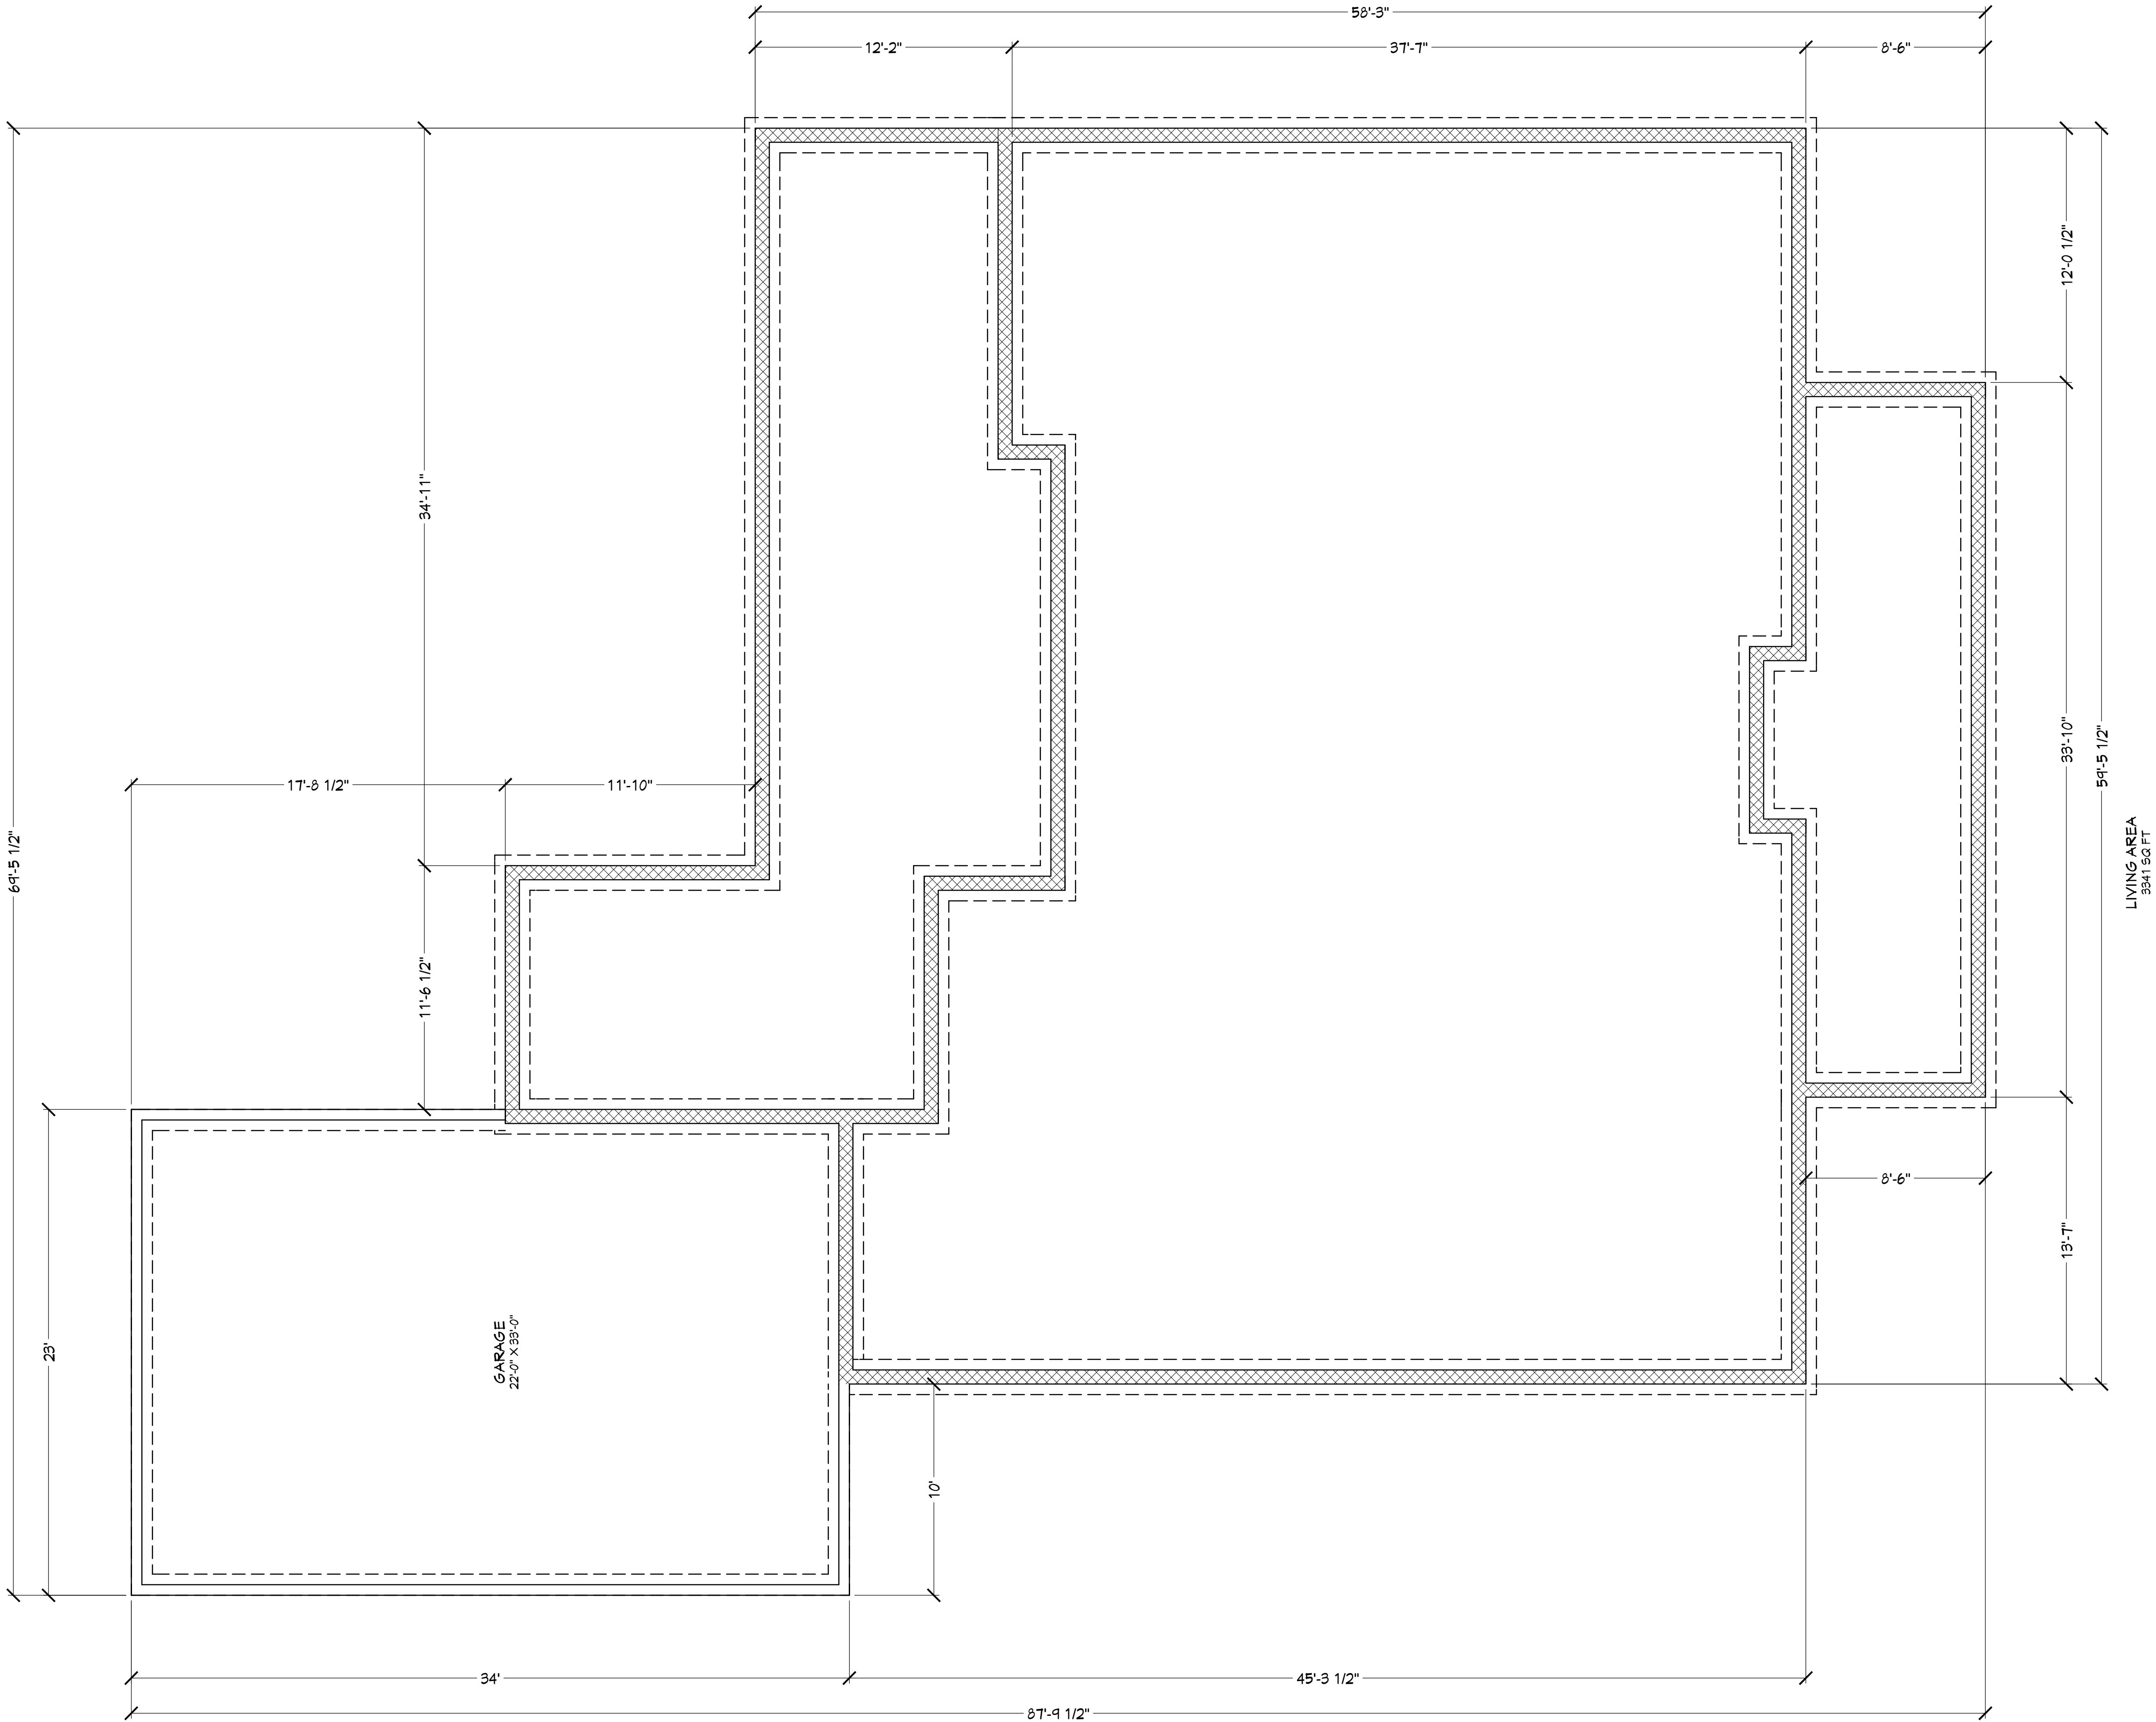

FOUNDATION PLAN

COPYRIGHT 2017: DESIGNS FOR LIVING, LLC. -Under section 102 of the Architectural Works Copyright Protection Act (title 17 of the United States Code) specific tact copyright laws apply to original design of a building created in any tangible medium of expression, including a constructed building or architectural plans, models, or drawings and is subject to copyright protection as an "architectural work" by Designs for Living, LLC. herein referred to as Designer. It is unlawful for anyone to copy these drawings, either in whole or in part, without the express written permission of the Designer! The use of any plans, specifications, electronic or hard copy prints shall be restricted to the original site for which they were prepared and publication thereof is expressly limited to such use. Title to all works, specifically all drawings, specifications, and modified derivatives of any blueprints, e-files, drawings, or specifications remain the Designers without prejudice. VISUAL CONTACT with any of these drawings, or their purchase constitutes prima facie evidence of the acceptance of these restrictions! This has held precedent in the North Florida Court system! Any and all violations WILL result in legal action being taken and litigated damages to the full extent allowed by law! No exceptions and no excuses! Contractor &/or owner shall verify all dimensions, details, & specifications prior to construction. Every attempt has been made to avoid mistakes. The Designer and the owners also fully acknowledge that they have full copyright release approval and Designs for Living is not liable for copyright infringement or other errors after delivery via email of drawings including after construction has begun. This copyright law is only valid on building designs created on or after December 1, 1990.


Design Drawings provided by:	DESIGNS FOR LIVING, LLC RESIDENTIAL DESIGN SINCE 1998 904-730-7135	PROJECT DESCRIPTION: FUTURE HOME OF THE SIMMONS FAMILY 1657 WHITE OWL ROAD FLEMING ISLAND, FLORIDA 32003	BUILT BY: CGC150664 904-591-0190 PICKETT CONSTRUCTION, INC.	CLIENT APPROVAL SIGNATURE MIKE SIMMONS VICKI SIMMONS	DATE	PLAN # 2436
DATE:	1/24/2017	SCALE:	1/4" = 1'-0"	SHEET:	A-3	

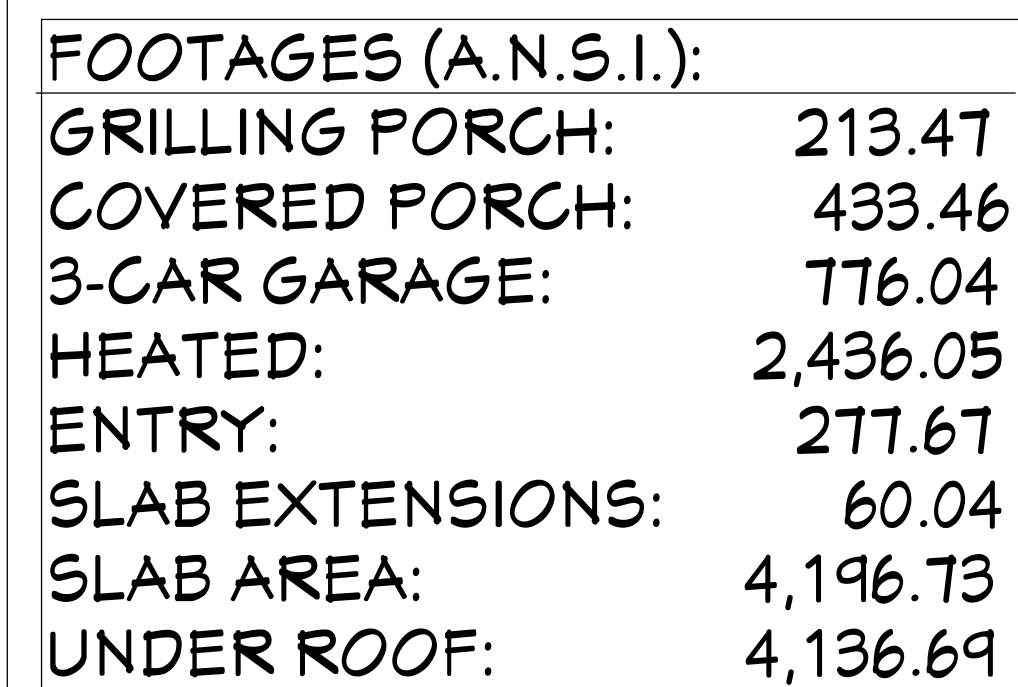


FLOOR PLAN

 BUILT BY: CGC150664 904-591-0190 PICKETT CONSTRUCTION, INC.	
CLIENT APPROVAL SIGNATURE	DATE
MIKE SIMMONS	
VICKI SIMMONS	
PROJECT DESCRIPTION: FUTURE HOME OF THE SIMMONS FAMILY 1657 WHITE OWL ROAD FLEMING ISLAND, FLORIDA 32003	
Design Drawings provided by:  DESIGNS <i>for</i> LIVING, LLC RESIDENTIAL DESIGN SINCE 1989 904-730-7135	
DATE:	
1/24/2017	
SCALE:	
1/4" = 1'-0"	
SHEET:	
A-4	

 

PLAN #	
2436	
BUILT BY:	CGLC150664 904-591-0190
CLIENT APPROVAL SIGNATURE	DATE
MIKE SIMMONS	
VICKI SIMMONS	
	
PROJECT DESCRIPTION: FUTURE HOME OF THE SIMMONS FAMILY 1657 WHITE OWL ROAD FLEMING ISLAND, FLORIDA 32003	
Design Drawings provided by:  DESIGNS FOR LIVING, LLC RESIDENTIAL DESIGN SINCE 1989 904-730-7135	
DATE: 1/24/2017	
SCALE: 3/16" = 1'-0"	
SHEET: A-5	

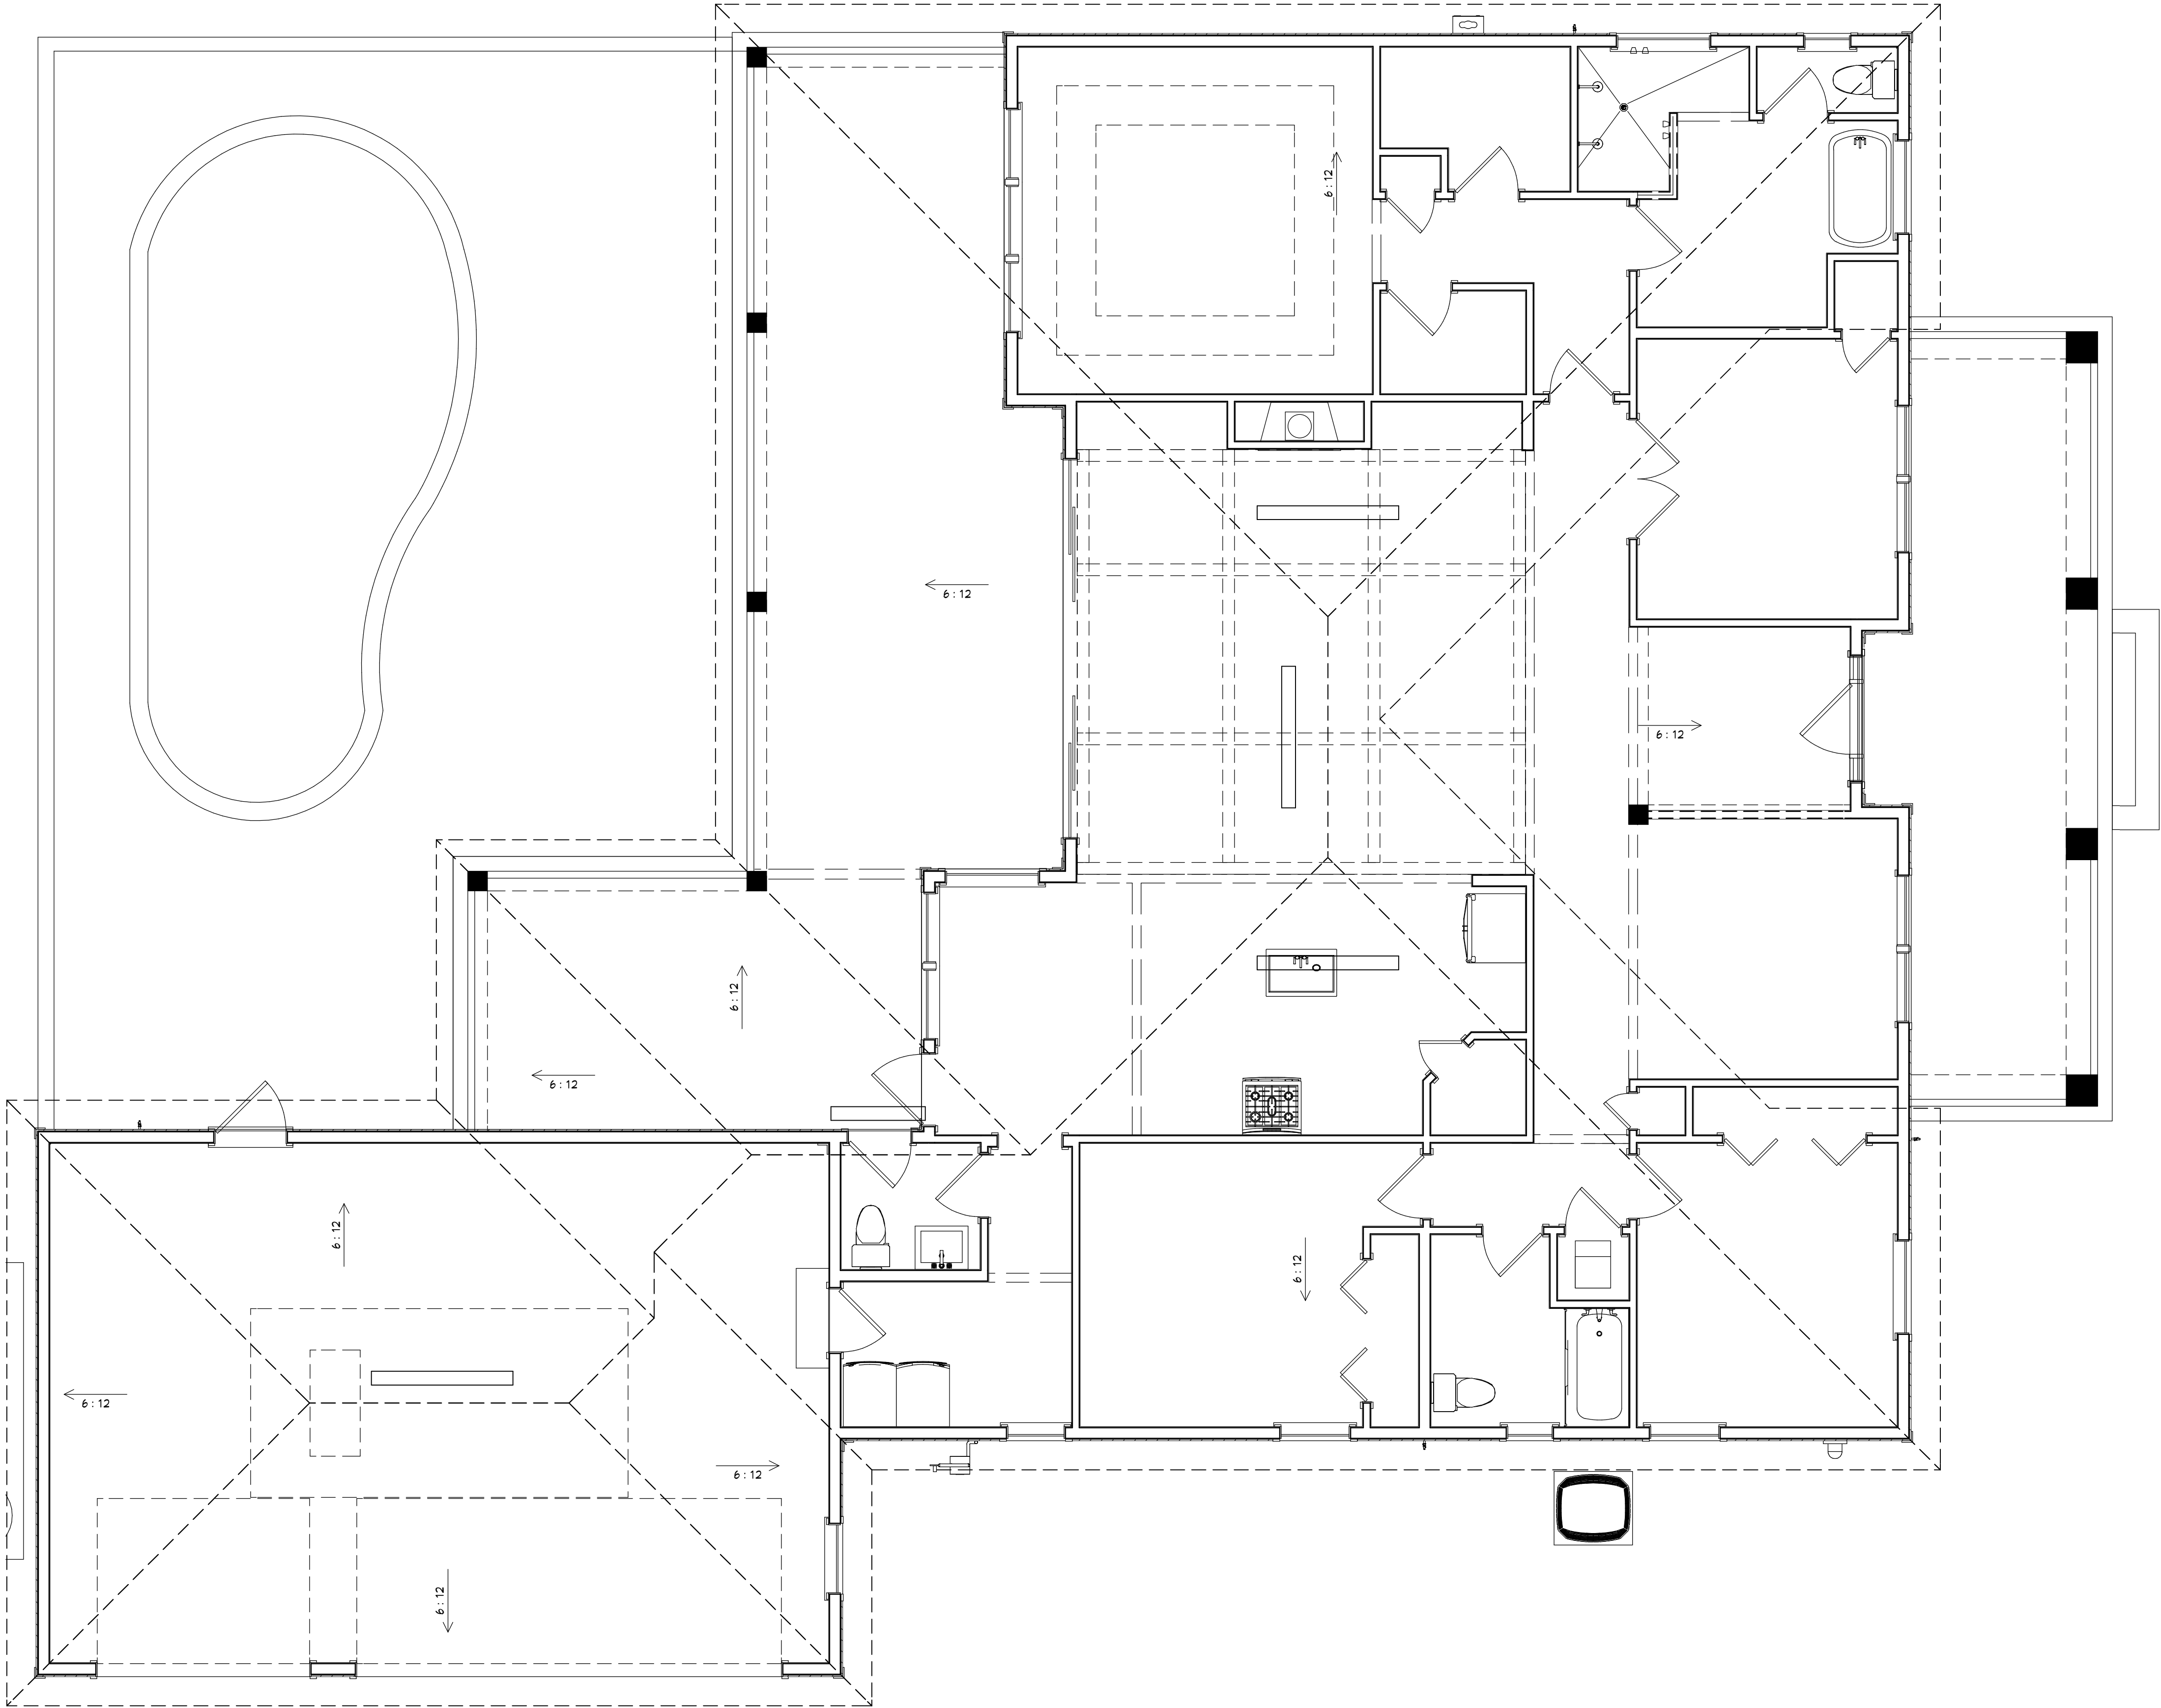

ROOF PLAN

COPYRIGHT 2017: DESIGNS FOR LIVING, LLC. -Under section 102 of the Architectural Works Copyright Protection Act (title 17 of the United States Code) specific tact copyright laws apply to original design of a building created in any tangible medium of expression, including a constructed building or architectural plans, models, or drawings and is subject to copyright protection as an "architectural work" by Designs for Living, LLC. herein referred to as Designer. It is unlawful for anyone to copy these drawings, either in whole or in part, without the express written permission of the Designer! The use of any plans, specifications, electronic or hard copy prints shall be restricted to the original site for which they were prepared and publication thereof is expressly limited to such use. Title to all works, specifically all drawings, specifications, and modified derivatives of any blueprints, e-files, drawings, or specifications remain the Designers without prejudice. VISUAL CONTACT with any of these drawings, or their purchase constitutes prima facie evidence of the acceptance of these restrictions! This has held precedent in the North Florida Court system! Any and all violations WILL result in legal action being taken and litigated damages to the full extent allowed by law! No exceptions and no excuses! Contractor &/or owner shall verify all dimensions, details, & specifications prior to construction. Every attempt has been made to avoid mistakes. The Designer and the owners also fully acknowledge that they have full copyright release approval and Designs for Living is not liable for copyright infringement or other errors after delivery via email of drawings including after construction has begun. This copyright law is only valid on building designs created on or after December 1, 1990.

PROJECT DESCRIPTION:
FUTURE HOME OF THE SIMMONS
FAMILY
1657 WHITE OWL ROAD
FLEMING ISLAND, FLORIDA 32003

Design Drawings
provided by:
DESIGNS FOR LIVING, LLC
RESIDENTIAL DESIGN SINCE 1990
904-730-7135

DATE:
1/24/2017
SCALE:
1/4" = 1'-0"
SHEET:
A-6


BUILT BY:
CGC150664
904-591-0190
PICKETT
CONSTRUCTION, INC.

CLIENT APPROVAL SIGNATURE DATE
MIKE SIMMONS
VICKI SIMMONS

PLAN #
2436



FRONT (EAST) ELEVATION

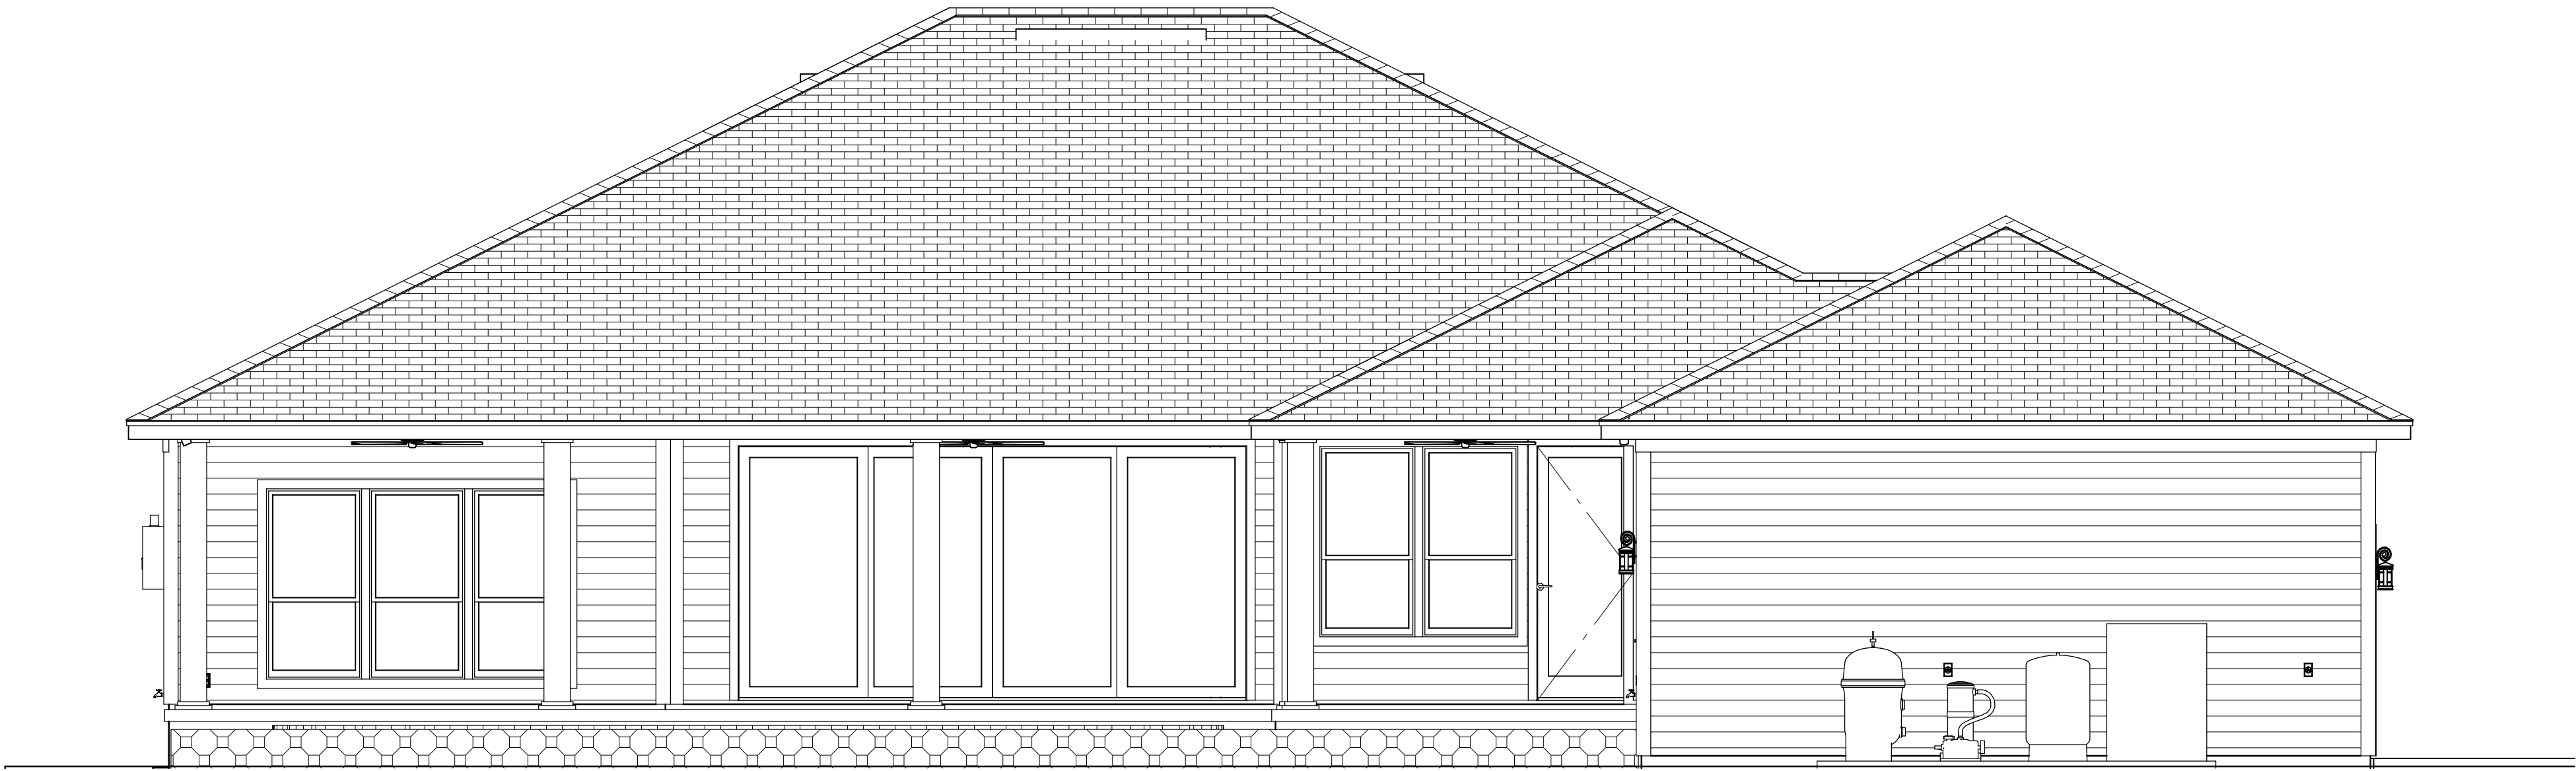

REAR (WEST) ELEVATION

FRONT/REAR ELEVATIONS

COPYRIGHT 2017: DESIGNS FOR LIVING, LLC. -Under section 102 of the Architectural Works Copyright Protection Act (title 17 of the United States Code) specific tact copyright laws apply to original design of a building created in any tangible medium of expression, including a constructed building or architectural plans, models, or drawings and is subject to copyright protection as an "architectural work" by Designs for Living, LLC. herein referred to as Designer. It is unlawful for anyone to copy these drawings, either in whole or in part, without the express written permission of the Designer. The use of any plans, specifications, electronic or hard copy prints shall be restricted to the original site for which they were prepared and publication thereof is expressly limited to such use. Title to all works, specifically all drawings, specifications, and modified derivatives of any blueprints, e-files, drawings, or specifications remain the Designers without prejudice. VISUAL CONTACT with any of these drawings, or their purchase constitutes prima facie evidence of the acceptance of these restrictions! This has held precedent in the North Florida Court system! Any and all violations WILL result in legal action being taken and litigated damages to the full extent allowed by law! No exceptions and no excuses! Contractor &/or owner shall verify all dimensions, details, & specifications prior to construction. Every attempt has been made to avoid mistakes. The Designer and the owners also fully acknowledge that they have full copyright release approval and Designs for Living, LLC or K.E. Chip Mitchell shall not be liable for copyright infringement or other errors after delivery via email of drawings including after construction has begun. This copyright law is only valid on building designs created on or after December 1, 1990.

PROJECT DESCRIPTION:
FUTURE HOME OF THE SIMMONS
FAMILY
1657 WHITE OWL ROAD
FLEMING ISLAND, FLORIDA 32003

Design Drawings
provided by:
DESIGNS FOR LIVING, LLC
RESIDENTIAL DESIGNER SINCE 1999
904-730-7135

DATE:
1/24/2017
SCALE:
1/4" = 1'-0"
SHEET:
A-7

BUILT BY:
CGC150664
904-591-0190
PICKETT
CONSTRUCTION, INC.

CLIENT APPROVAL SIGNATURE DATE
MIKE SIMMONS
VICKI SIMMONS

PLAN #
2436



RIGHT (NORTH) ELEVATION



LEFT (SOUTH) ELEVATION

SIDE ELEVATIONS

COPYRIGHT 2017: DESIGNS FOR LIVING, LLC. -Under section 102 of the Architectural Works Copyright Protection Act (title 17 of the United States Code) specific tact copyright laws apply to original design of a building created in any tangible medium of expression, including a constructed building or architectural plans, models, or drawings and is subject to copyright protection as an "architectural work" by Designs for Living, LLC. herein referred to as Designer. It is unlawful for anyone to copy these drawings, either in whole or in part, without the express written permission of the Designer. The use of any plans, specifications, electronic or hard copy prints shall be restricted to the original site for which they were prepared and publication thereof is expressly limited to such use. Title to all works, specifically all drawings, specifications, and modified derivatives of any blueprints, e-files, drawings, or specifications remain the Designers without prejudice. VISUAL CONTACT with any of these drawings, or their purchase constitutes prima facie evidence of the acceptance of these restrictions! This has held precedent in the North Florida Court system! Any and all violations WILL result in legal action being taken and litigated damages to the full extent allowed by law! No exceptions and no excuses! Contractor &/or owner shall verify all dimensions, details, & specifications prior to construction. Every attempt has been made to avoid mistakes. The Designer and the owners also fully acknowledge that they have full copyright release approval and Designs for Living, LLC or K.E. Chip Mitchell shall not be liable for copyright infringement or other errors after delivery via email of drawings including after construction has begun. This copyright law is only valid on building designs created on or after December 1, 1990.

PLAN #
2436

CLIENT APPROVAL SIGNATURE	DATE
MIKE SIMMONS	
VICKI SIMMONS	

BUILT BY: CGC150664
904-591-0190


PICKETT
CONSTRUCTION, INC.

PROJECT DESCRIPTION:
FUTURE HOME OF THE SIMMONS
FAMILY
1657 WHITE OWL ROAD
FLEMING ISLAND, FLORIDA 32003

Design Drawings
provided by:

DESIGNS FOR LIVING, LLC
RESIDENTIAL DESIGNER SINCE 1999
904-730-7135

DATE:
1/24/2017
SCALE:
1/4" = 1'-0"
SHEET:
A-8

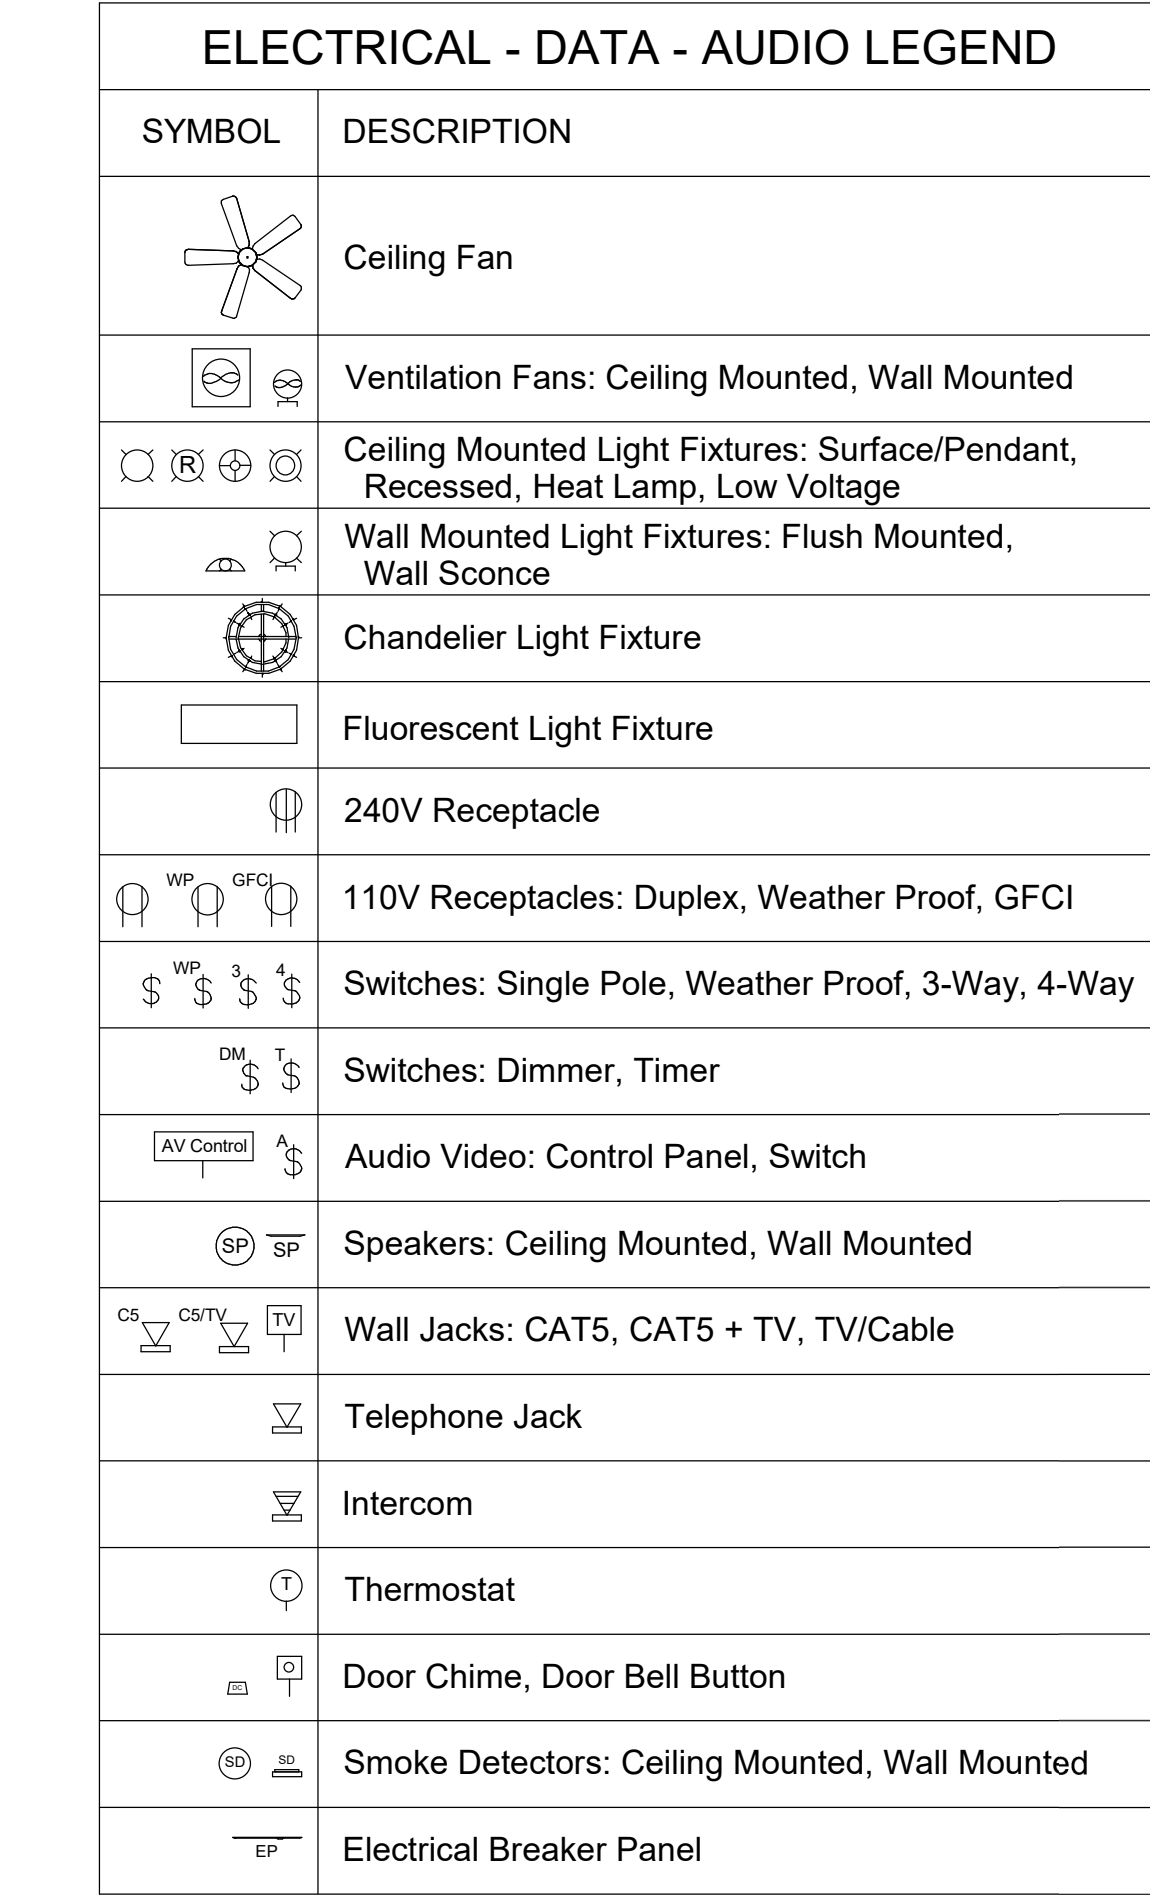

COPYRIGHT 2017: DESIGNS FOR LIVING, LLC. Under section 102 of the Architectural Works Copyright Protection Act (title 17 of the United States Code) specific tacit copyright laws apply to original design of a building created in any tangible medium of expression, including a constructed building or architectural plans, models or drawings and is subject to copyright protection as an "architectural work" by Designs for Living, LLC herein referred to as Designer. It is unlawful for anyone to copy these drawings, either in whole or in part, without the express written permission of the Designer! The use of any plans, specifications, electronic or hard copy plans shall be restricted to the original site for which they were prepared and publication thereof is expressly limited to such use. Title to all works, specifically all drawings, specifications, and modified drawings of any blueprints, e-files, drawings, or specifications remain the Designer's without prejudice. **VISUAL CONTACT** with any of these drawings, or their purchase constitutes prima facie evidence of the acceptance of these restrictions! This has held precedent in the North Florida Court system! Any and all violations WILL result in legal action being taken and litigated damages to the full extent allowed by law! No exceptions and no excuses! Contractor &/or owner shall verify all dimensions, details, & specifications prior to construction. Every attempt has been made to avoid mistakes. The contractor and the owners also fully acknowledge that they have full copyright release approval and Designs for Living LLC R.E. Chip Mitchell shall not be liable for error for copyright infringement or other errors after delivery via email of drawings including after construction has begun on or after December 1, 1990.

PLAN #
2436

CLIENT APPROVAL SIGNATURE	DATE
MIKE SIMMONS	
VICKI SIMMONS	

BUILT BY: CGCI 50664
904-591-0190

PICKETT
CONSTRUCTION

PROJECT DESCRIPTION:
FUTURE HOME OF THE SIMMONS FAMILY
1657 WHITE OWL ROAD
FLEMING ISLAND, FLORIDA 32003

DESIGNS for LIVING, LLC
RESIDENTIAL DESIGN SINCE 1989


904-730-7135

Design Drawings provided by:

DATE:
1/24/2017

SCALE:
1/4" = 1'-0"

SHEET:
A-9

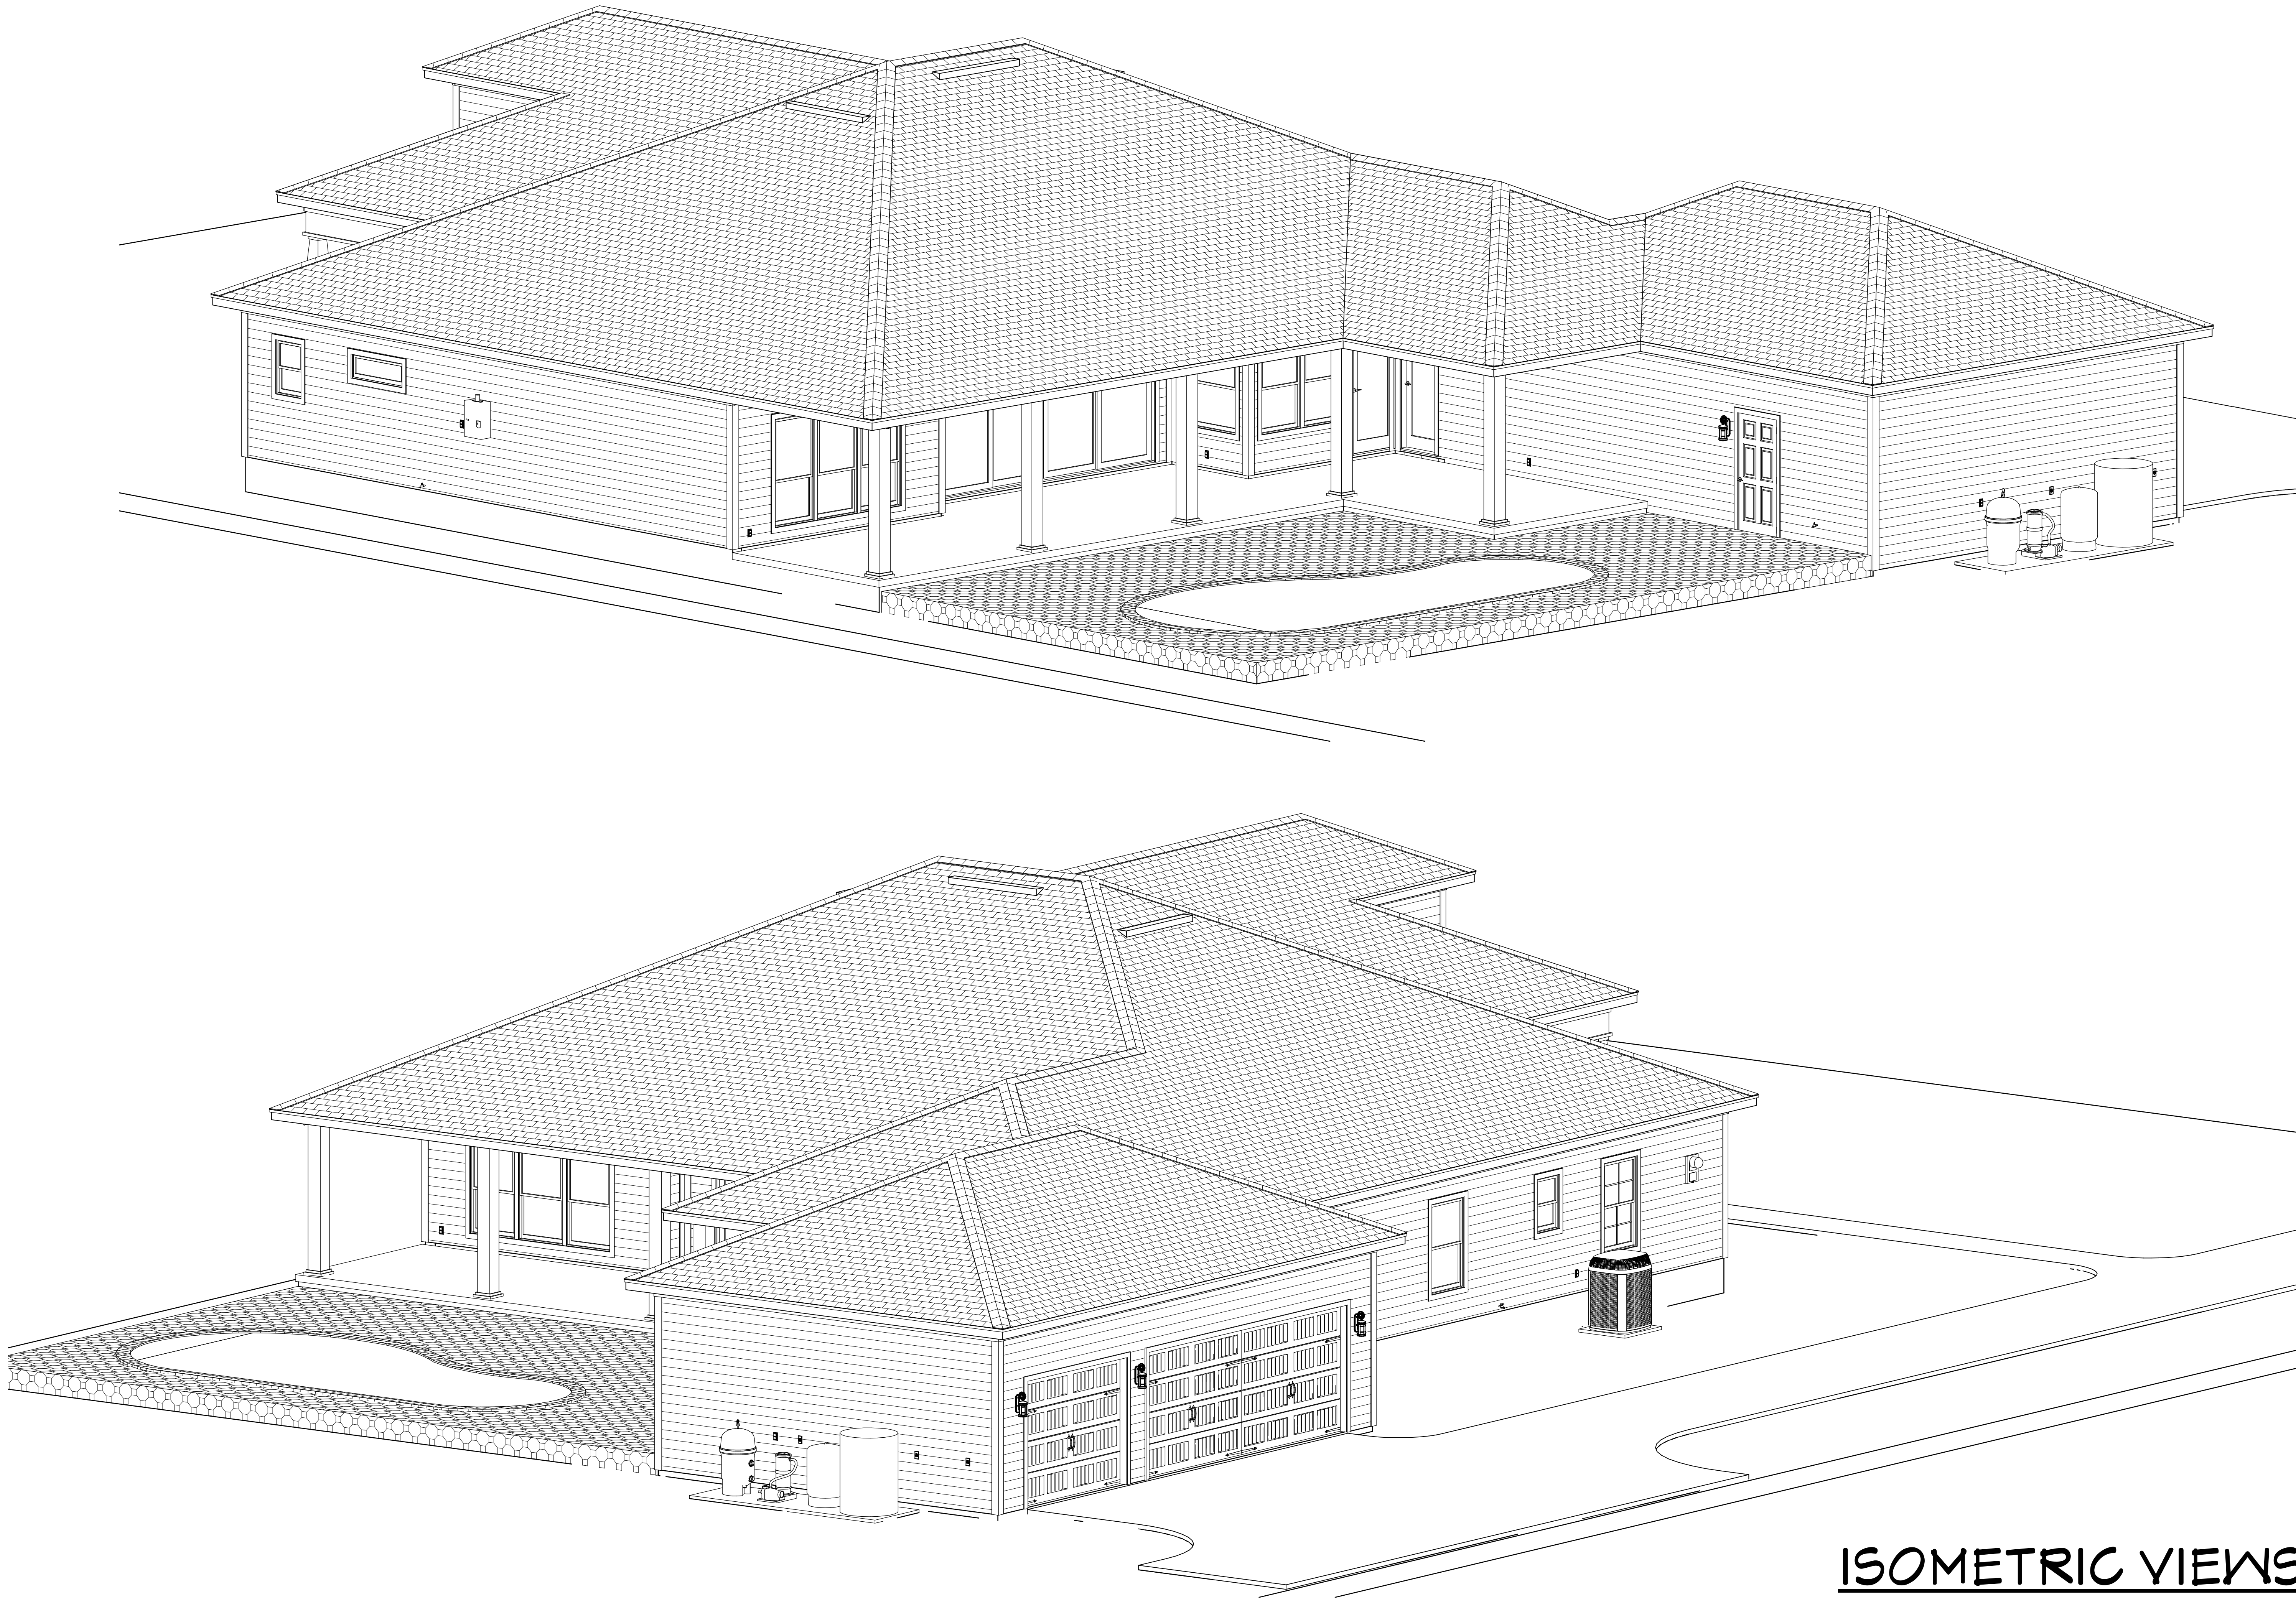

ISOMETRIC VIEWS

COPYRIGHT 2017: DESIGNS FOR LIVING, LLC. -Under section 102 of the Architectural Works Copyright Protection Act (title 17 of the United States Code) specific tact copyright laws apply to original design of a building created in any tangible medium of expression, including a constructed building or architectural plans, models, or drawings and is subject to copyright protection as an "architectural work" by Designs for Living, LLC. herein referred to as Designer. It is unlawful for anyone to copy these drawings, either in whole or in part, without the express written permission of the Designer! The use of any plans, specifications, electronic or hard copy prints shall be restricted to the original site for which they were prepared and publication thereof is expressly limited to such use. Title to all works, specifically all drawings, specifications, and modified derivatives of any blueprints, e-files, drawings, or specifications remain the Designers without prejudice. VISUAL CONTACT with any of these drawings, or their purchase constitutes prima facie evidence of the acceptance of these restrictions! This has held precedent in the North Florida Court system! Any and all violations WILL result in legal action being taken and litigated damages to the full extent allowed by law! No exceptions and no excuses! Contractor &/or owner shall verify all dimensions, details, & specifications prior to construction. Every attempt has been made to avoid mistakes. The Designer and the owners also fully acknowledge that they have full copyright release approval and Designs for Living, LLC or R.E. Chip Mitchell shall not be liable for copyright infringement or other errors after delivery via email of drawings including after construction has begun. This copyright law is only valid on building designs created on or after December 1, 1990.

PLAN # 2436	
CLIENT APPROVAL SIGNATURE	DATE
MIKE SIMMONS	
VICKI SIMMONS	
BUILT BY: CGC150664 904-591-0190	
	
PROJECT DESCRIPTION: FUTURE HOME OF THE SIMMONS FAMILY 1657 WHITE OWL ROAD FLEMING ISLAND, FLORIDA 32003	
	
DATE:	1/24/2017
SCALE:	N.T.S
SHEET:	A-10