


WORKSHOP FOR THE YARBERRY FAMILY

PERMIT SET 5/11/2016

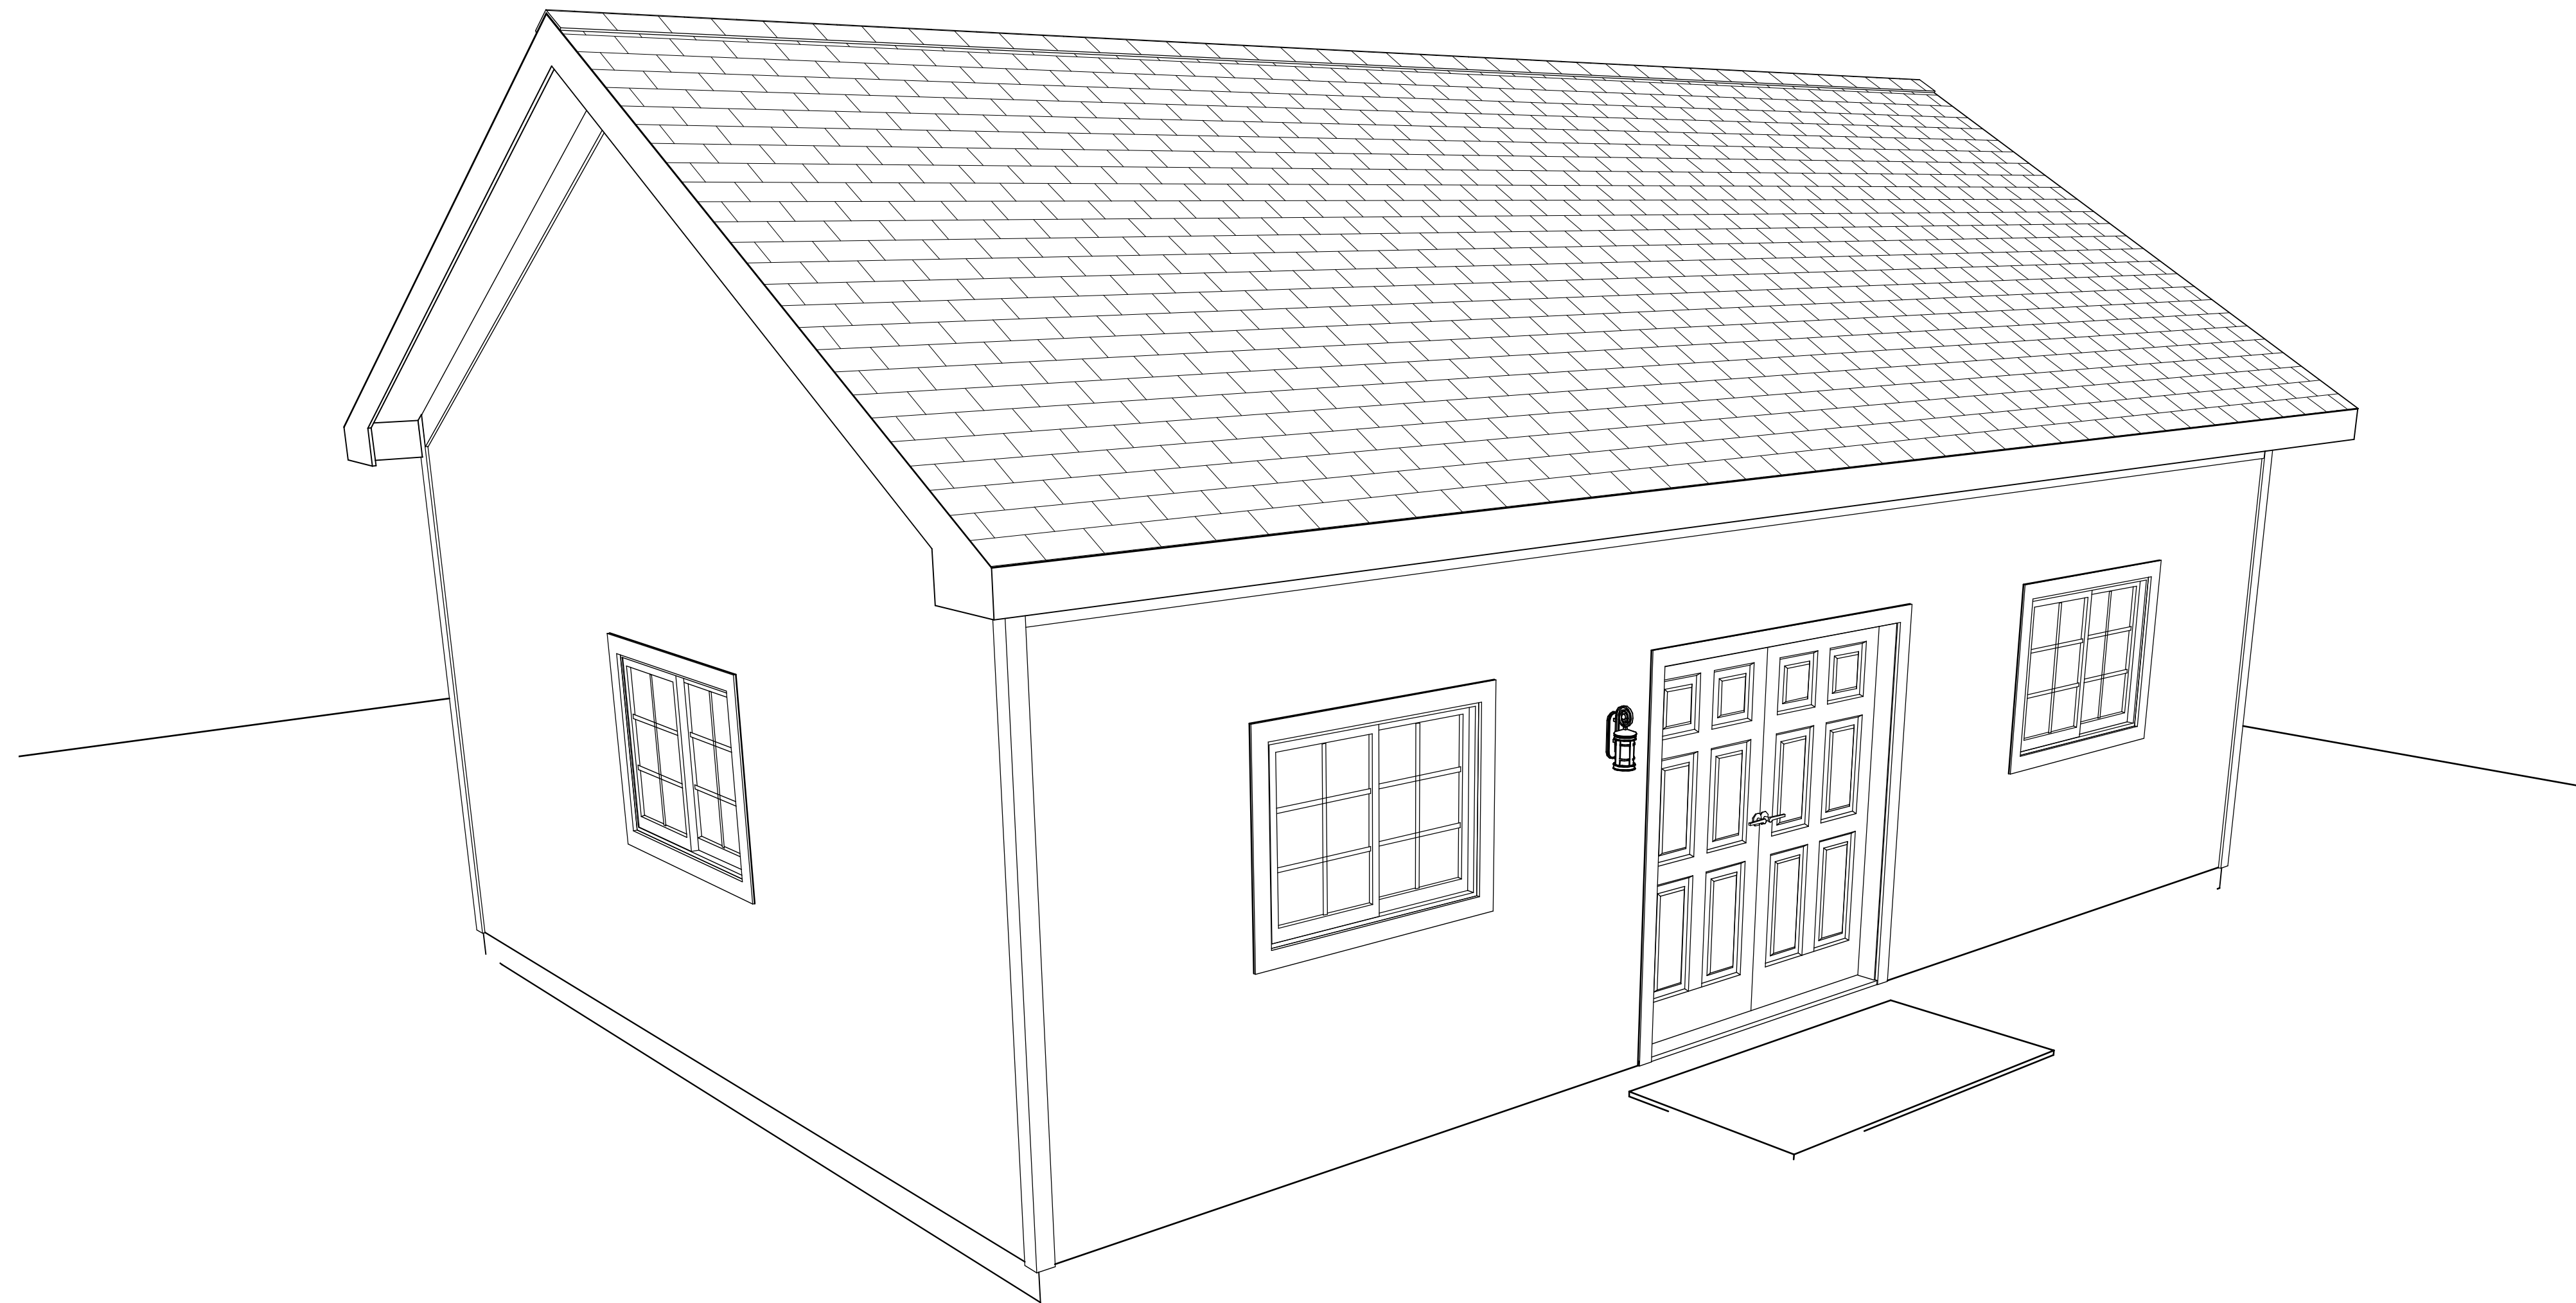

3123 FIELDCREST DRIVE
MIDDLEBURG, FL 32068

LOT 179, VILLAGES OF FIRESIDE
R/E #: 45-05-225-008989-012-27

BUILT BY:

BRACEY BUILDING CONTRACTORS, INC.
10513 ATLANTIC BOULEVARD
JACKSONVILLE, FL 32225

904-237-3433
CBC1251050

PLAN #	
3123	

[illegible]

Bracey
BUILDING CONTRACTORS

BUILT BY: GC1231030 CELL: 904-237-3433

WORKSHOP FOR THE YARBERRY
FAMILY
3123 FIELDCREST DRIVE
MIDDLEBURG, FLORIDA 32068

Design Drawings
provided by:

 **DESIGNS *for* LIVING** LLC
RESIDENTIAL DESIGN SINCE 1969



904-730-7135

DATE:
5/11/2016

SCALE:
N.T.S

SHEET:

COPYRIGHT 2016: DESIGNS FOR LIVING LLC Under Federal Statute HR 5490 of the Architectural Drawing Act & Title 17 specific trade copyright laws apply to all published works of Designs for Living, LLC herein referred to as Designer. It is unlawful for anyone to copy these drawings, either in whole or in part, without the express written permission of the Designer! The use of any plans, specifications, electronic or hard copy prints shall be restricted to the original site for which they were prepared and publication thereof is expressly limited to such use. Title will work, specifically all drawings, specifications, and modified derivatives of any blueprints, e-files, drawings, or specifications remain the Designers' without prejudice. VISUAL CONTACT with any of these drawings, or their purchase constitutes prima facie evidence of the acceptance of these restrictions! This has held precedent in the North Florida Court system! Any and all violations WILL result in legal action being taken and litigated damages to the full extent allowed by law! No exceptions and no excuses! Contractor &/or owner shall verify all dimensions, details, & specifications prior to construction. Every attempt has been made to avoid mistakes. The contractor and the owners also fully acknowledge that they have full copyright release approval and Designs for Livings LLC nor R.E. Chip Mitchell shall not be liable for error for copyright infringement or other errors after delivery via email of drawings. Including after construction has begun!

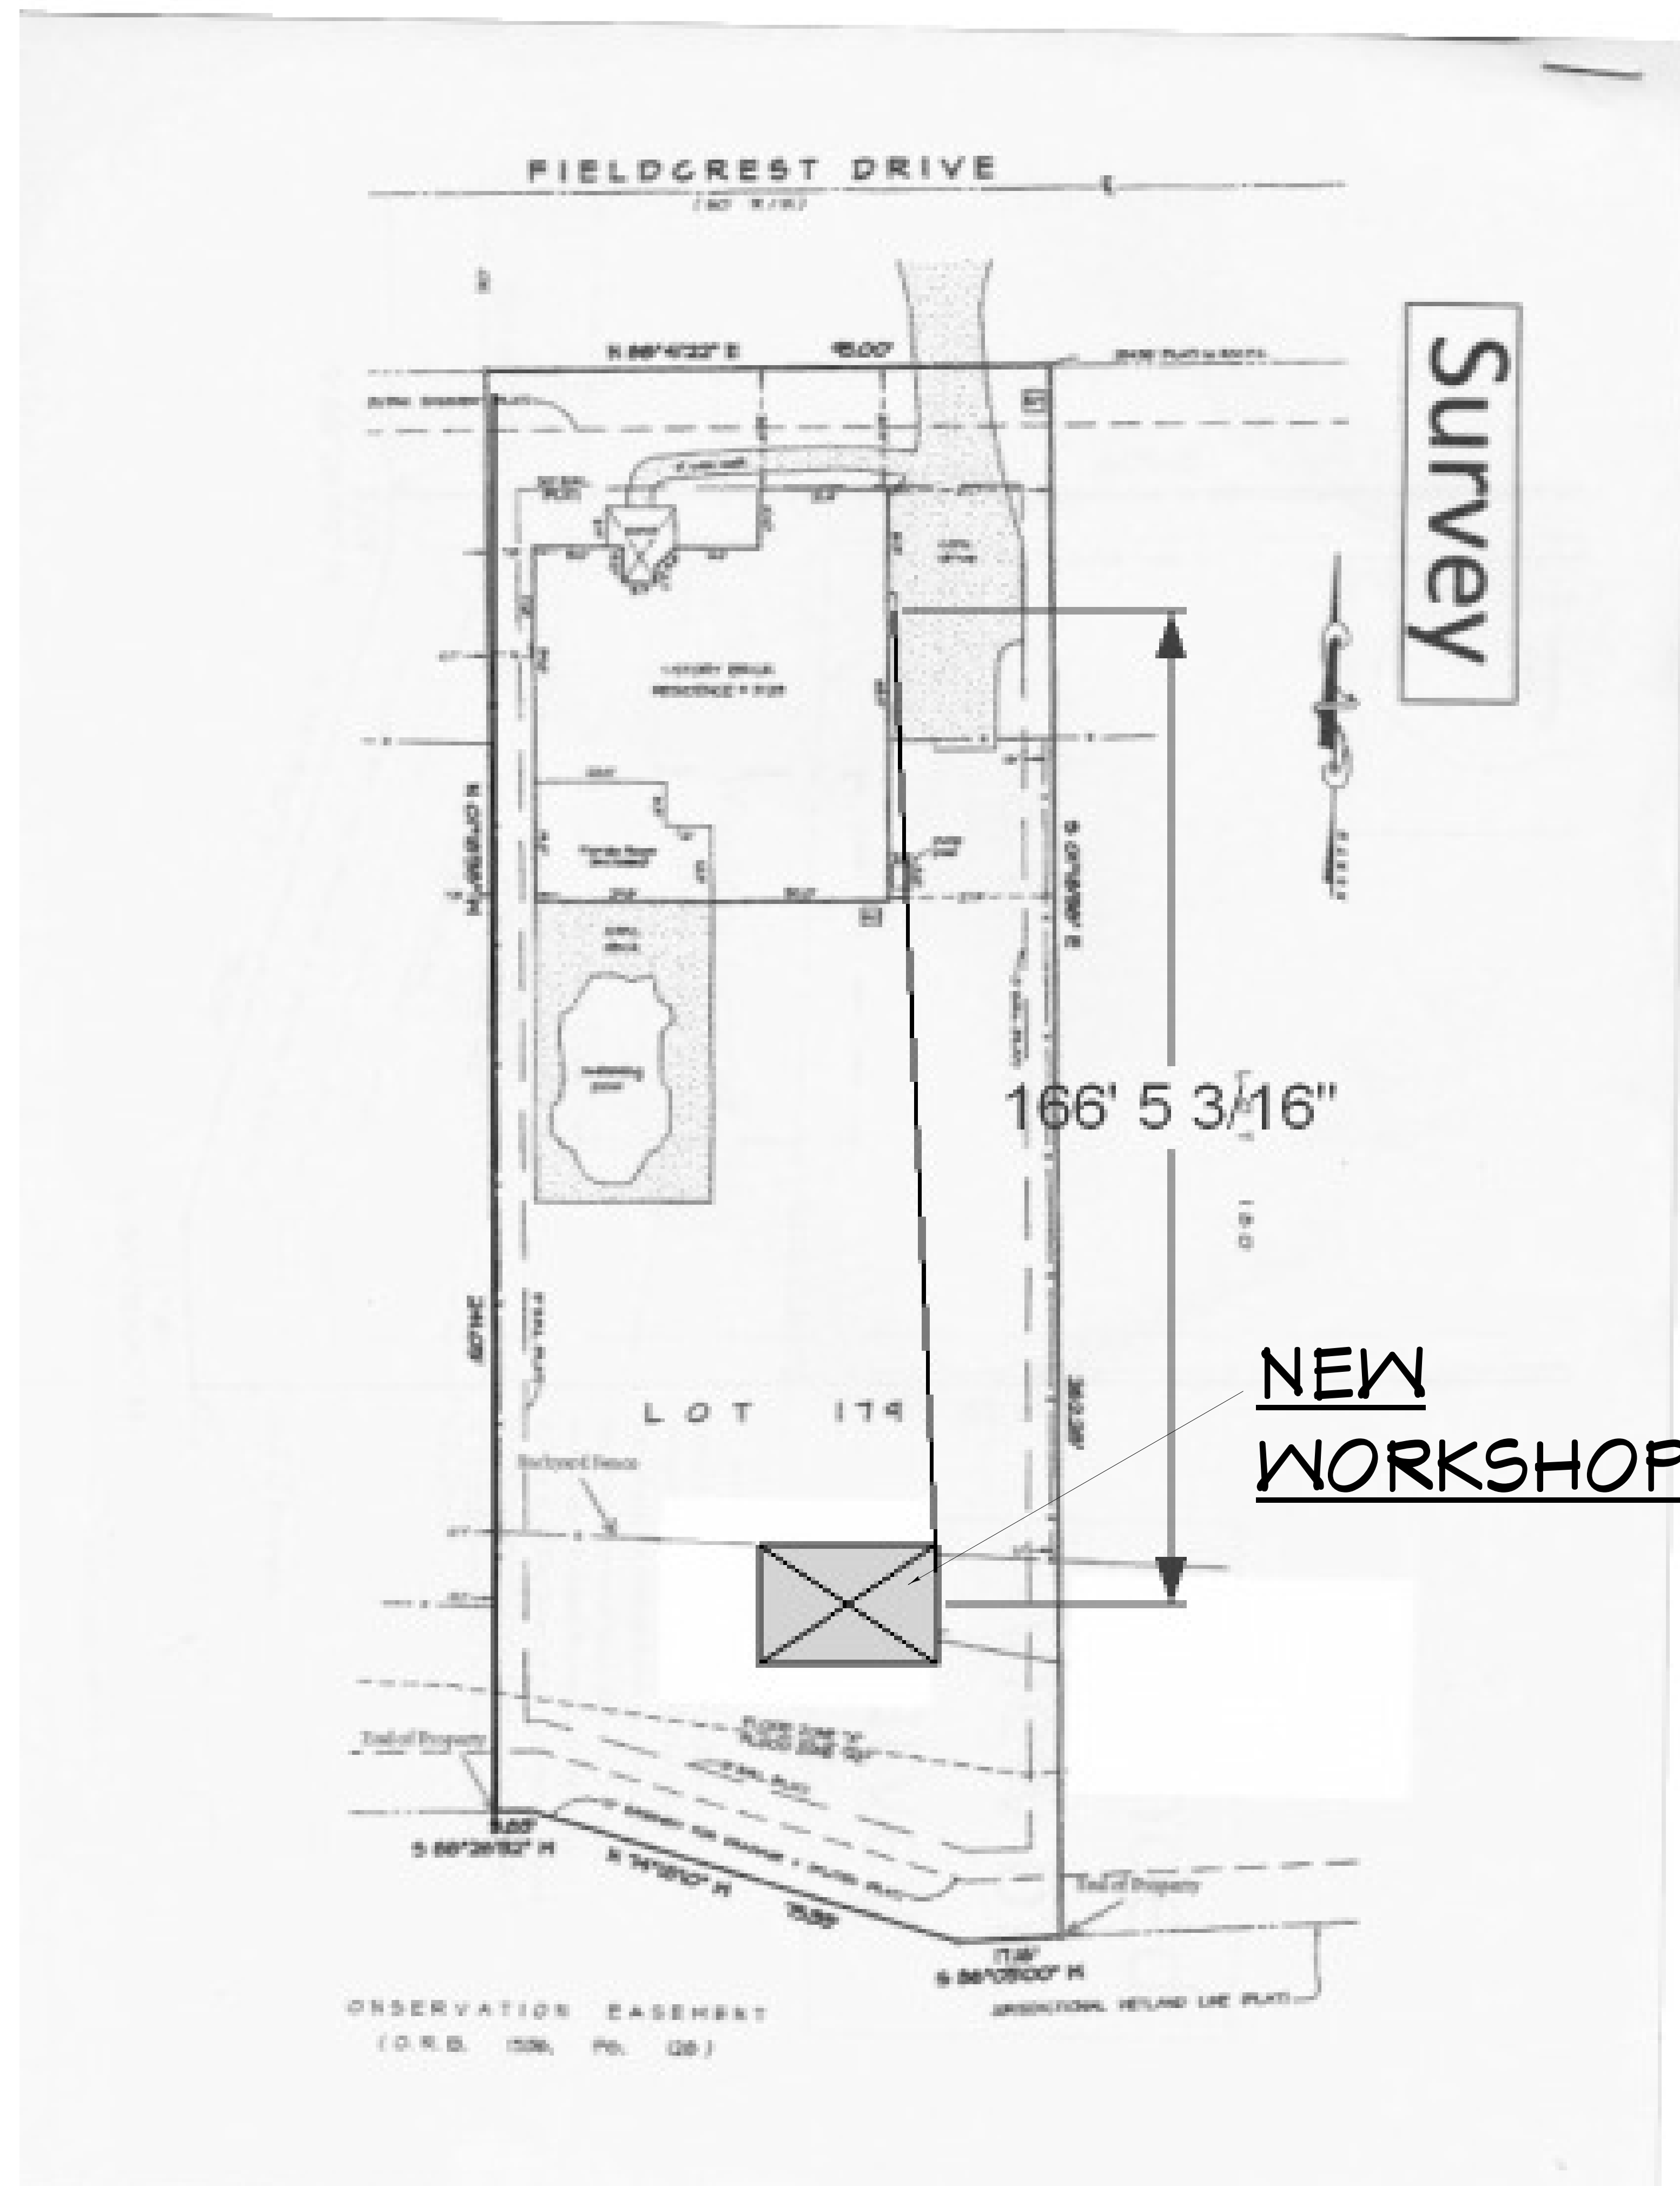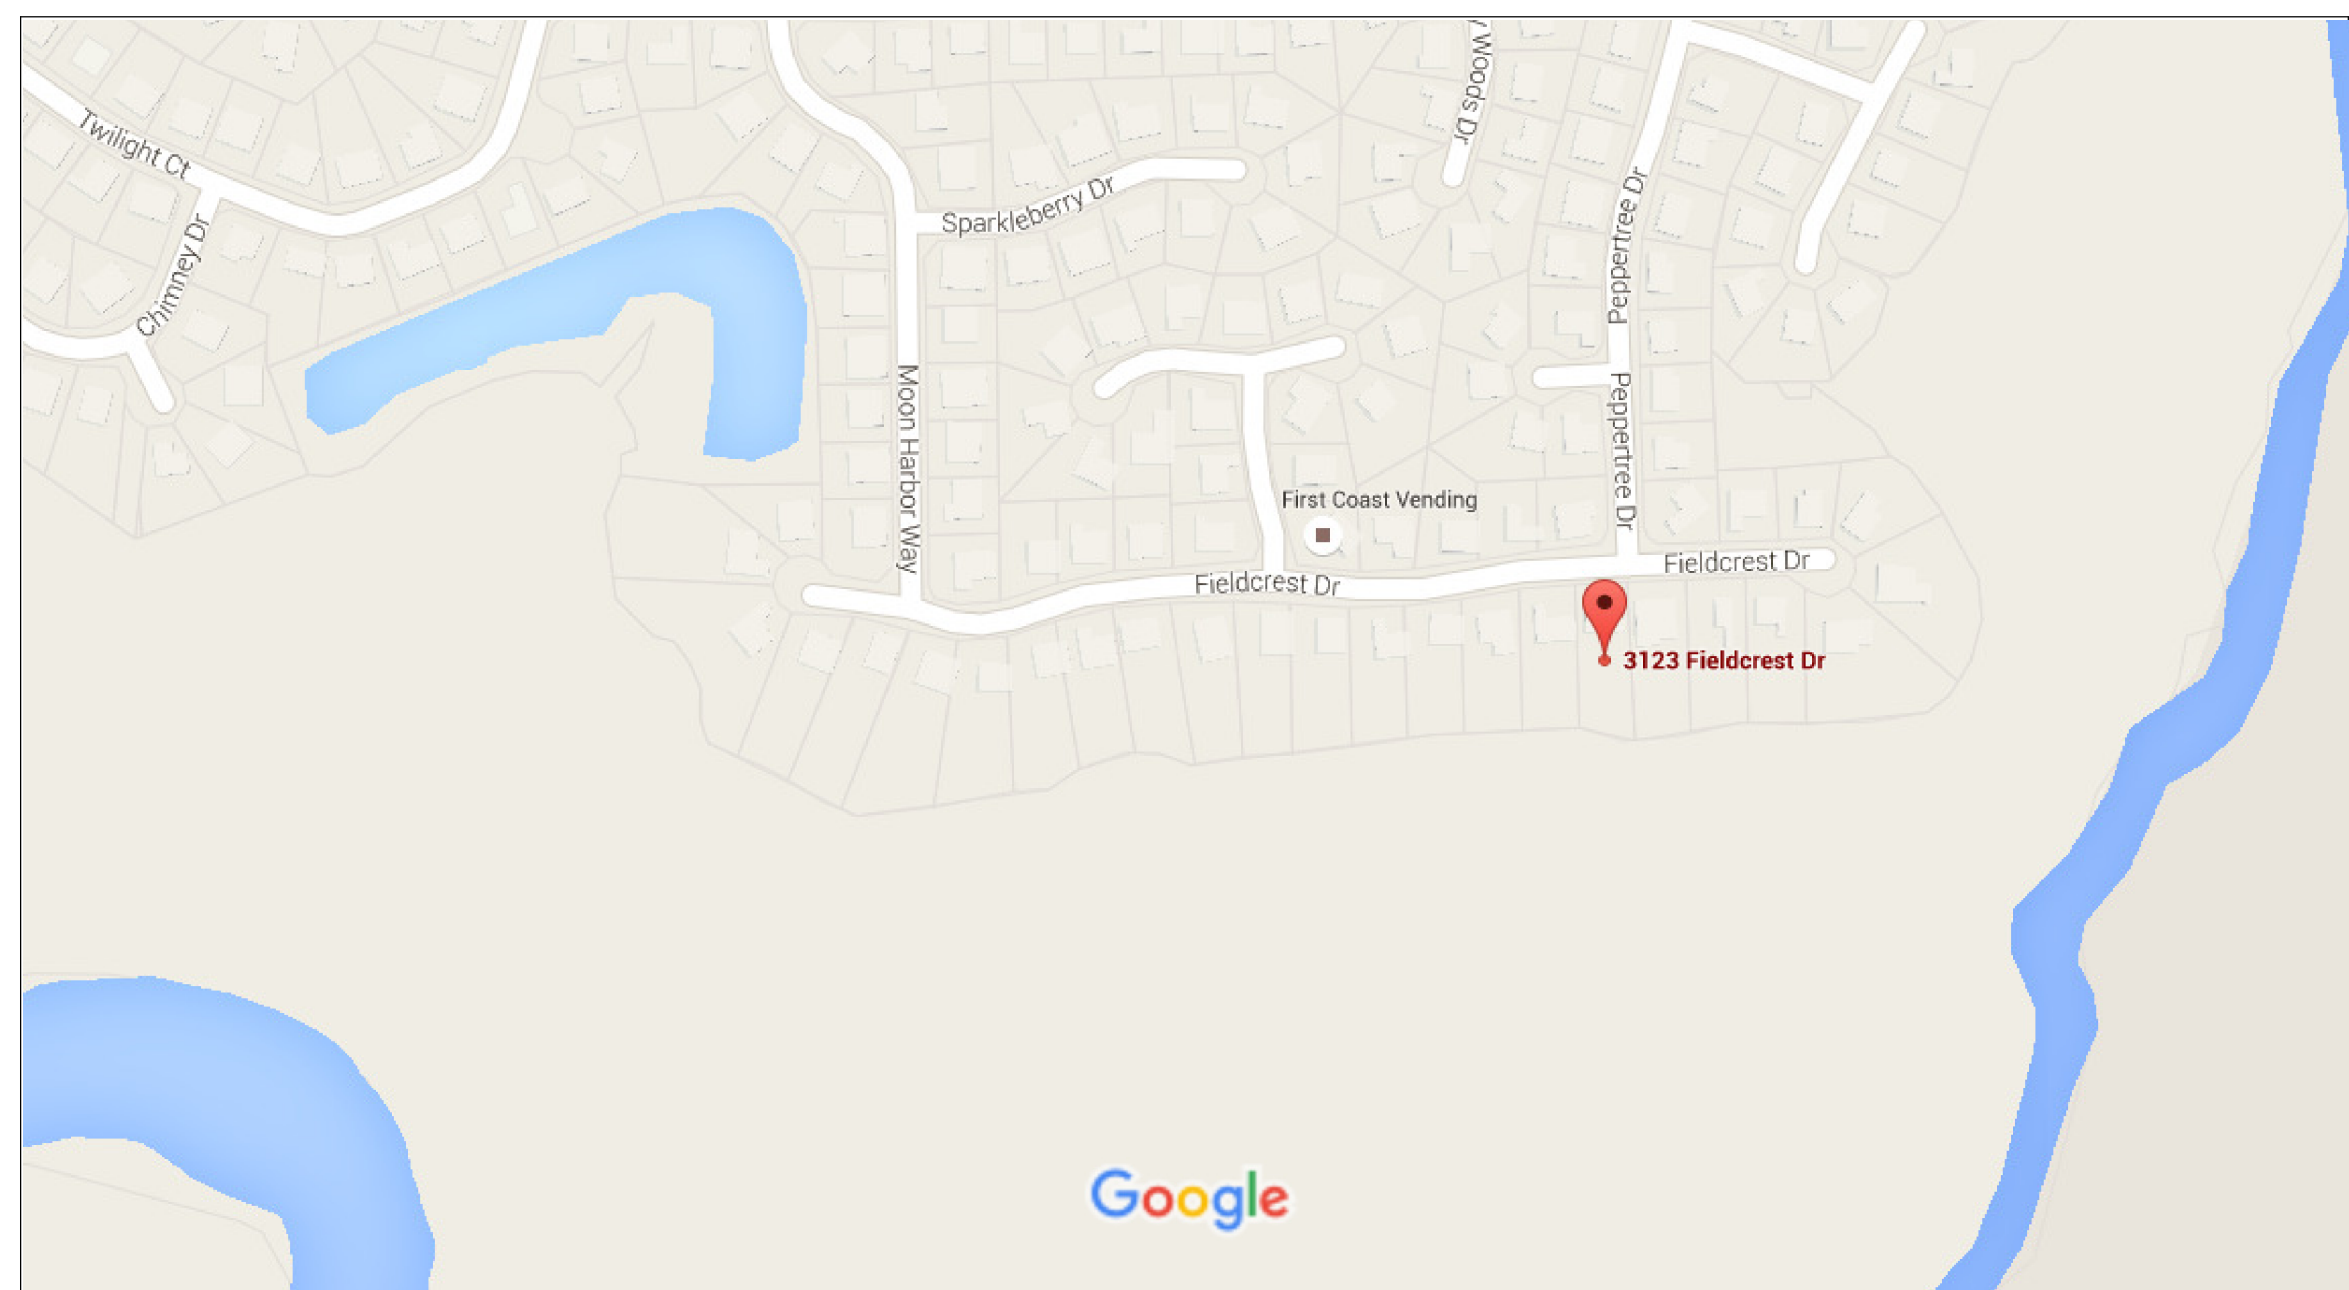


SITE PLAN


COPYRIGHT 2016: DESIGNS FOR LIVING, LLC. Under Federal Statute HB 5490 of the Architectural Drawing Act & Title 17 specific text copyright laws apply to all published works of Designs for Living, LLC. herein referred to as Designer. It is unlawful for anyone to copy these drawings, either in whole or in part, without the express written permission of the Designer. The use of any plans, specifications, electronic or hard copy prints shall be restricted to the original site for which they were prepared and publication thereof is expressly limited to such use. Title to all works, specifically all drawings, specifications, and modified derivates as well as blueprints, e-files, drawings or specifications remain the Designer's without prejudice. VISUAL CONTACT with any of these drawings, or their purchase constitutes prima facie evidence of the acceptance of these restrictions! Any and all violations WILL result in legal action being taken and litigated damages to the full extent allowed by law! No exceptions and no excuses/Contractor &/or owner shall verify all dimensions, details, & specifications prior to construction. Every attempt has been made to avoid mistakes. The contractor and the owners also fully acknowledge that they have full copyright release approval and Designs for Living LLC nor r.e. City Mitchell shall not be liable for error for copyright infringement or other errors including after construction has begun!

[illegible]

BUILT BY: CBC13E10E0 CELL: 004 337 3433

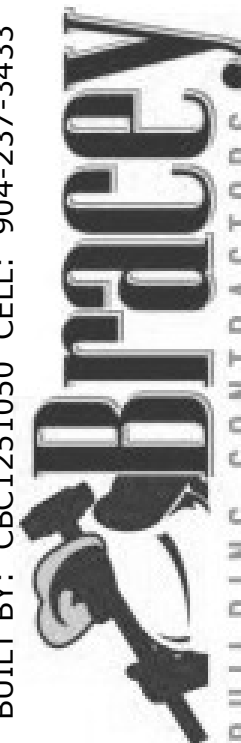

JECT DESCRIPTION:
WORKSHOP FOR THE YARBERRY
FAMILY
3123 FIELDCREST DRIVE
MIDDLEBURG, FLORIDA 32068

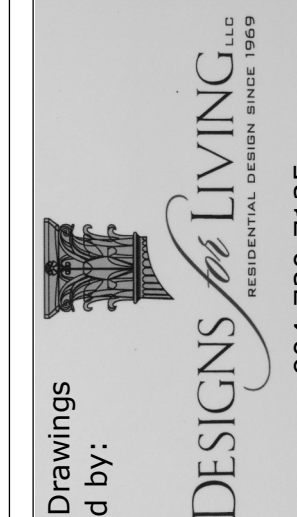

DATE:



5/11/2016

SCALE:


N.T.S.

SHEET:


A-2

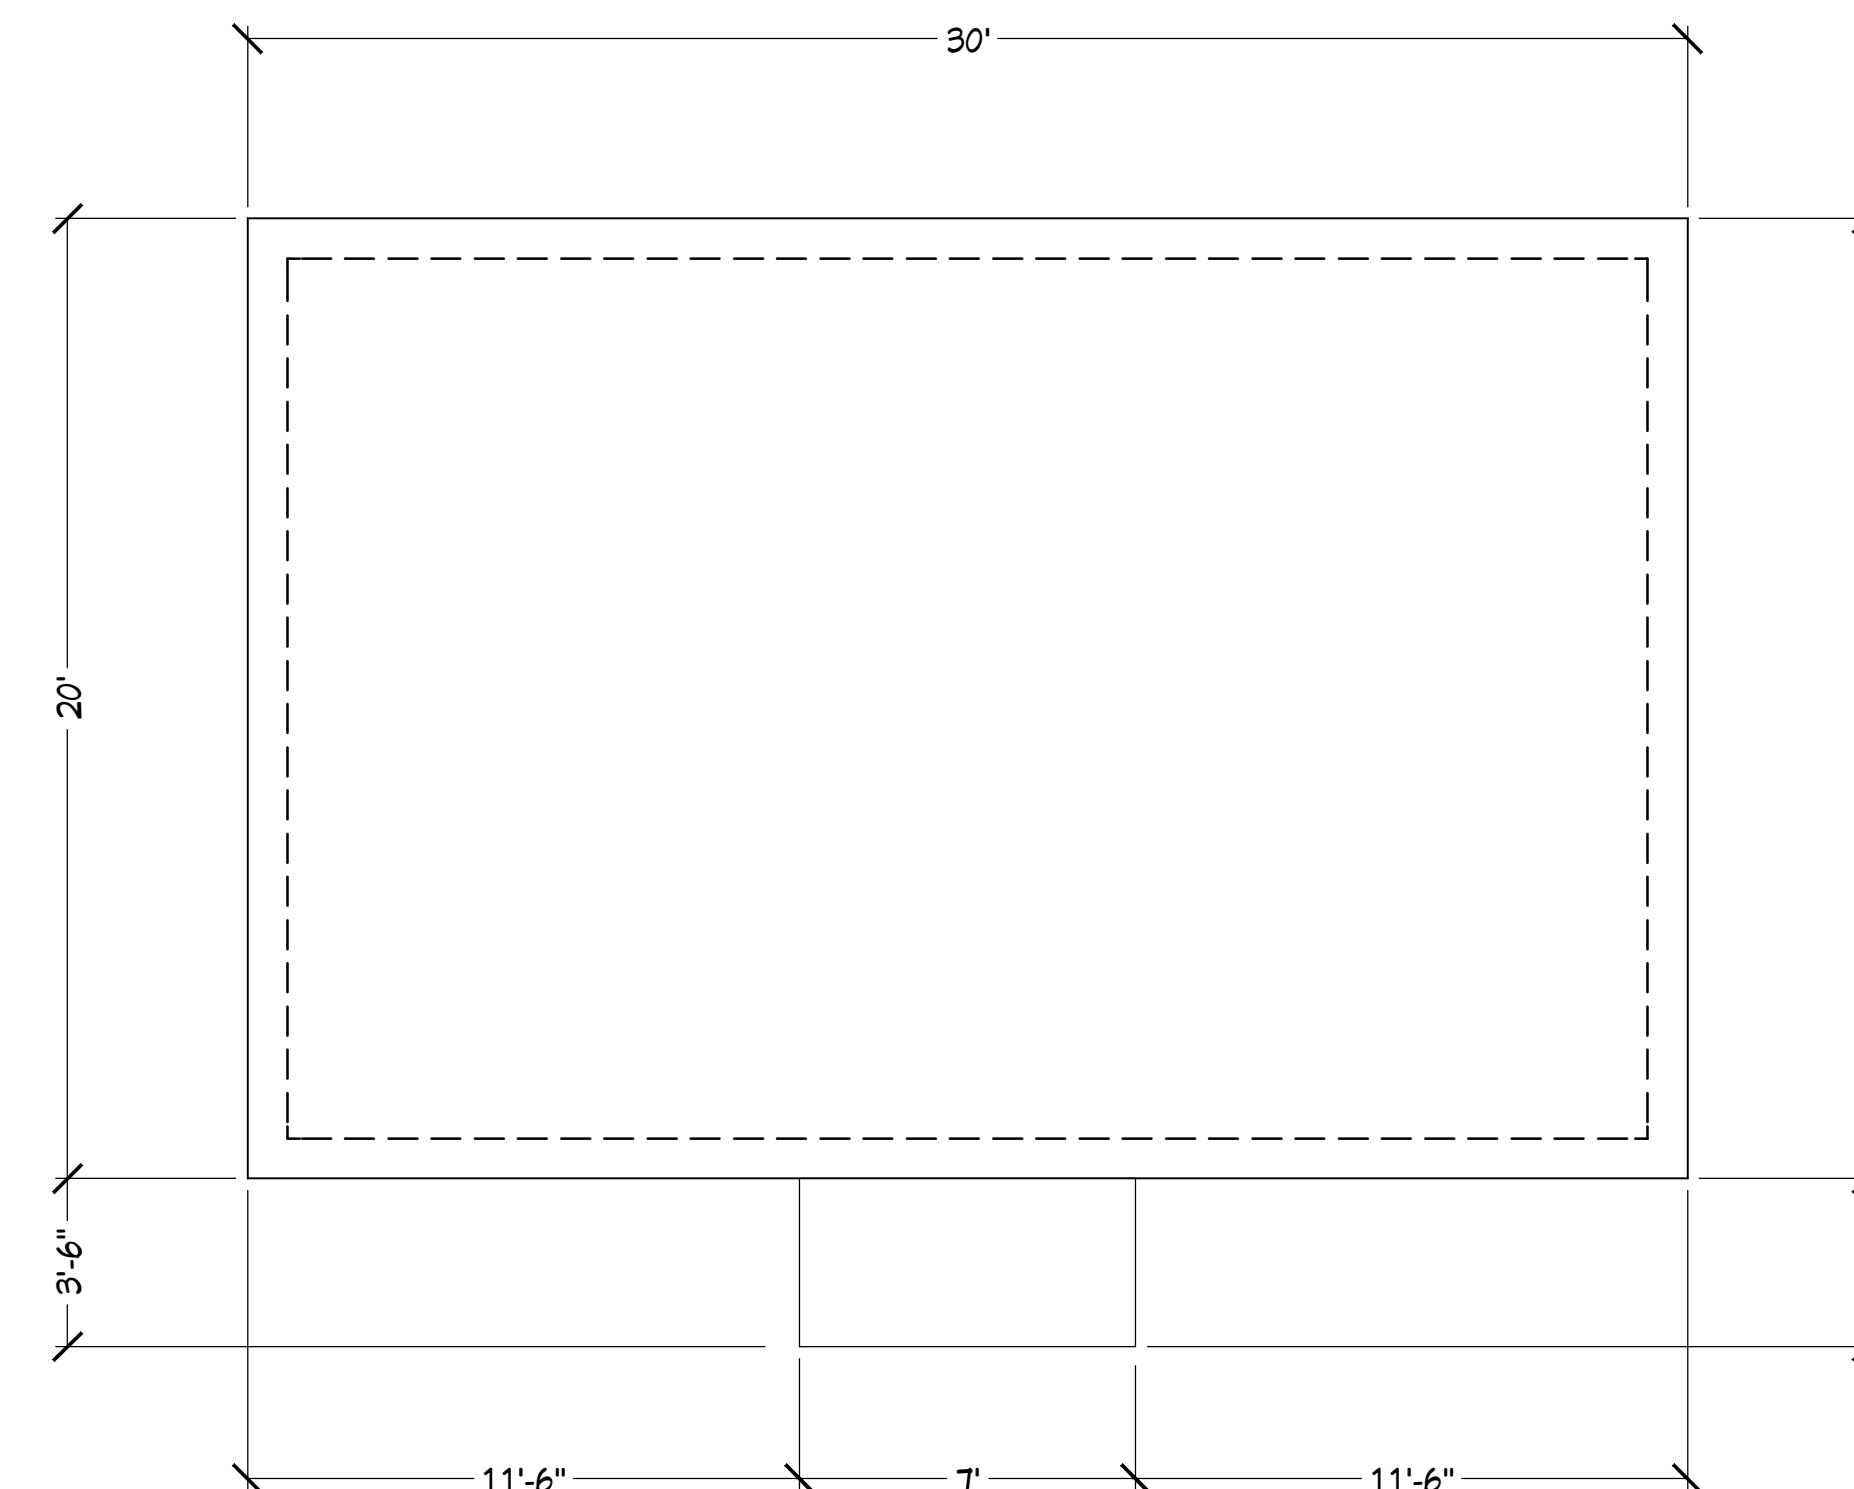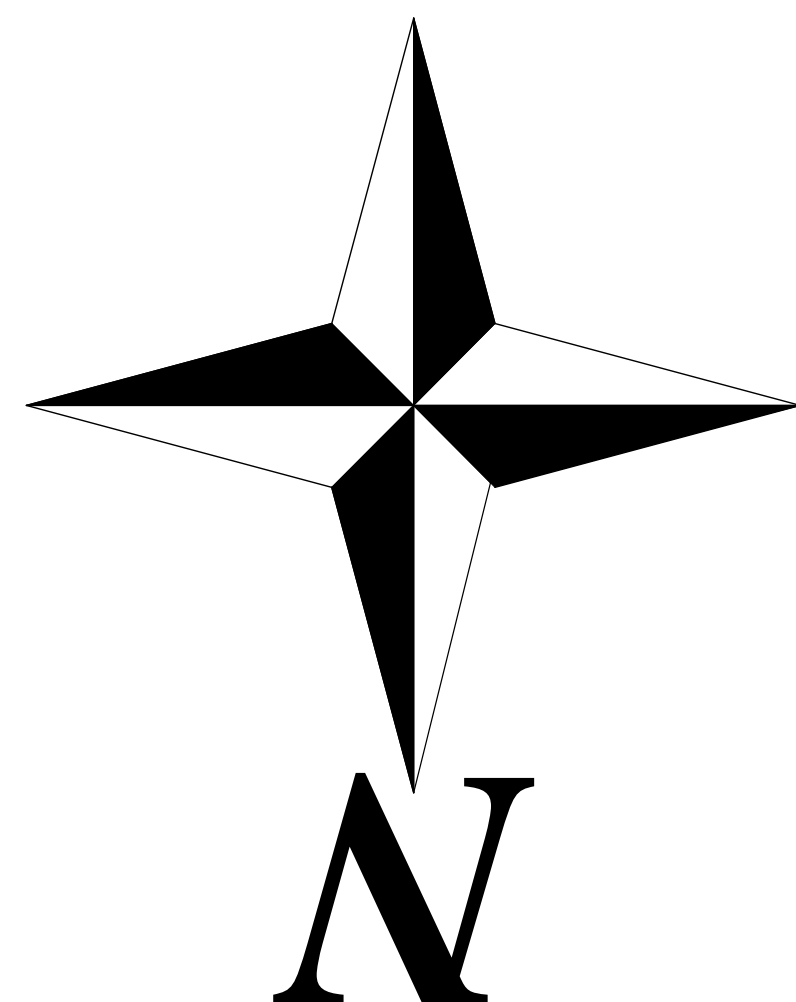

1. 2X6 #2SPF STUDS @ 16" O.C.
2. EXTERIOR SIDING IS 4X10 X 5/16" HARDI-PANELS INSTALLED DIRECTLY OVER THE STUDS
3. PLATE HEIGHT IS 10'-1&1/8"
4. PRE-ENGINEERED TRUSSES WITH LIGHT STORAGE TRUSSES DECKED WITH 3/4" T&G DECKING WITH OVER-SIZED PULL DOWN STAIRS
5. EXTERIOR TRIMS AND FRIEZE IS 1X4 MATERIAL
6. INTERIOR IS 3/4" PLYWOOD WHICH WILL BE USED FOR SHEAR
7. ARCHITECTURAL F/G SHINGLES OVER 15# FELT
8. INTERIOR CEILING IS 1/2" CEILING BOARDS-KNOCKDOWN CEILING

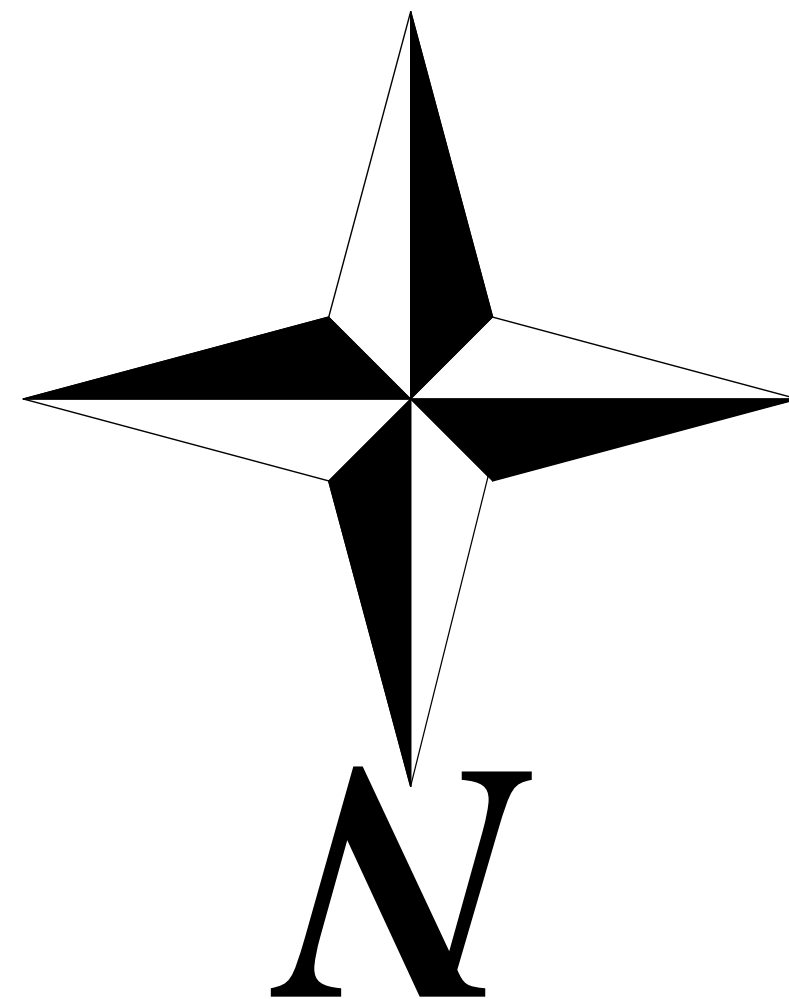

FOOTAGES (A.N.S.I.):	
WORKSHOP:	600
STOOP:	24.50
SLAB AREA:	600
TOTAL UNDER ROOF:	600

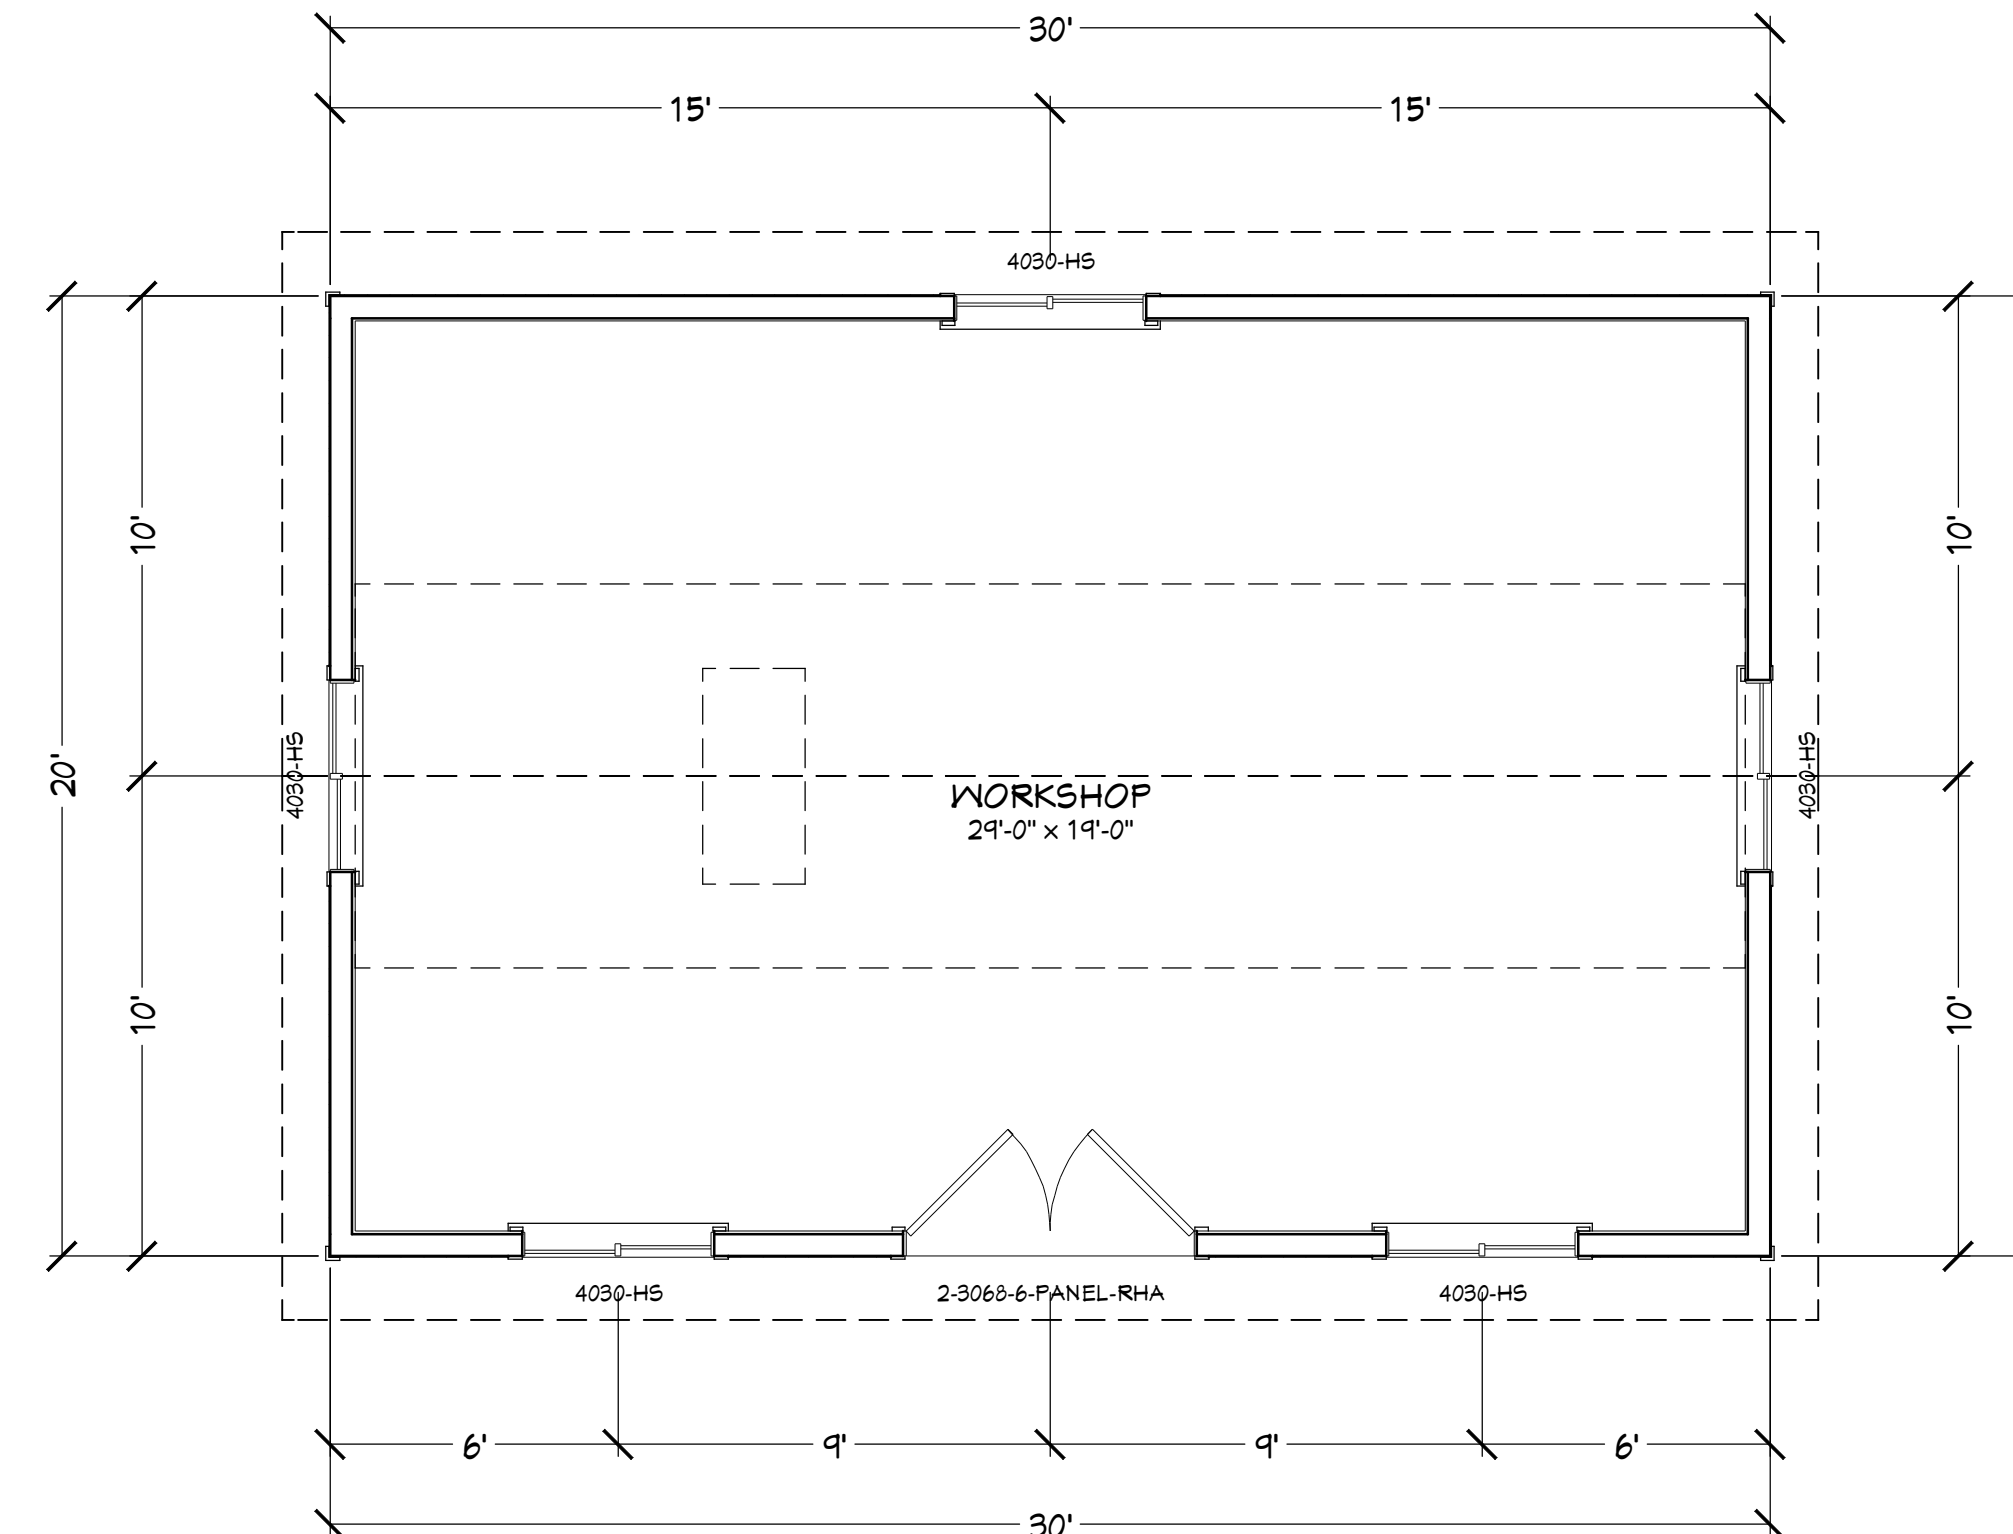

FLOOR PLAN

[illegible][illegible]

BUILT BY: CBC1251050 CELL: 904-237-3433

PROJECT DESCRIPTION:
WORKSHOP FOR THE YARBERRY
FAMILY
3123 FIELDCREST DRIVE
MIDDLEBURG, FLORIDA 32068

Design Drawings
provided by:



DESIGNS *for* LIVING LLC
RESIDENTIAL DESIGN SINCE 1969

001.730.7135

DATE:	
5/11/2016	

SCALE:
1/4" = 1'-0"

SHEET:

A-4

1/2" CD BOARD

VINYL FASCIA & SOFFITS


FINK TRUSSES W/2X6
BOTTOM CHORD

MONOLITHIC FOOTERS & SLAB

1/2" SCALE SECTION

5/16" DIRECTLY
OVER 2X6X10
#2SPF STUDS @ 16"
O.C. (U.O.N.)

3/4" PLYWOOD INTERIOR
WHICH ALSO SERVES AS
THE STRUCTURAL
SHEATHING (U.O.N.)

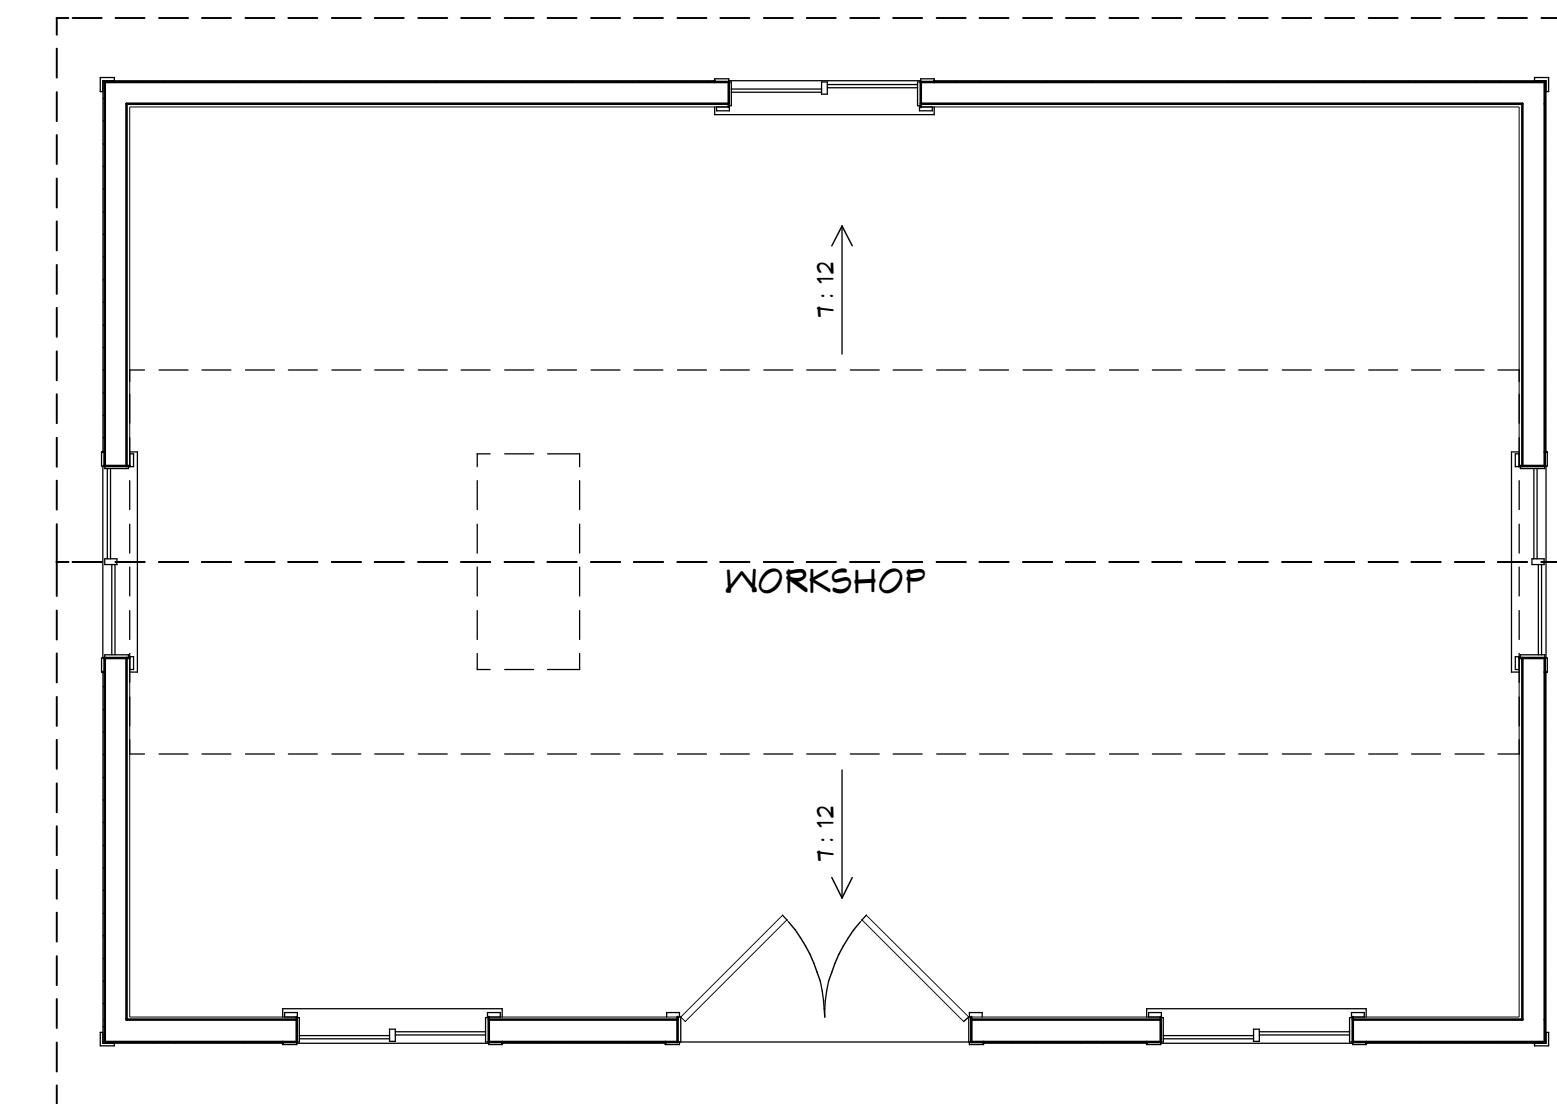


1. PRE-ENGINEERED TRUSSES @ 24" O.C. (U.O.N.)
@ 7/12 PITCH
2. FINK/LIGHT STORAGE TRUSSES
3. DECKING 7/16" OSB (U.O.N.)
4. FELT: 15# (U.O.N.)
5. SHINGLES: ARCHITECTURAL FIBERGLASS
6. STORAGE DECKING: 3/4" T&G DECKING
7. ONE SET OF TRUSSES SPREAD TO ALLOW FOR
OVERSIZED PULL DOWN STAIRS
8. GABLE OVERHANG: 12"
9. EAVE OVERHANG: 16"
- 10.FASCIA & SOFFITS: CPVC & PVC

ROOF PLAN

Bracey
BUILDING CONTRACTORS

WORKSHOP FOR THE YARBERRY
FAMILY
3123 FIELDCREST DRIVE
MIDDLEBURG, FLORIDA 32068

Design drawings
provided by:

  **DESIGNS *for* LIVING** LLC
RESIDENTIAL DESIGN SINCE 1969

904-730-7135

DATE:
5/11/2016

SCALE:

1/4" = 1'-0"

SHEET:

A-5



1. 2X6 #2SPF STUDS @ 16" O.C.
2. EXTERIOR SIDING IS 4X10 X 5/16" HARDI-PANELS INSTALLED DIRECTLY OVER THE STUDS
3. PLATE HEIGHT IS 10'-1&1/8"
4. PRE-ENGINEERED TRUSSES WITH LIGHT STORAGE TRUSSES DECKED WITH 3/4" T&G DECKING WITH OVER-SIZED PULL DOWN STAIRS
5. EXTERIOR TRIMS AND FRIEZE IS 1X4 MATERIAL
6. INTERIOR IS 3/4" PLYWOOD WHICH WILL BE USED FOR SHEAR
7. ARCHITECTURAL F/G SHINGLES OVER 15# FELT
8. INTERIOR CEILING IS 1/2" CEILING BOARDS-KNOCKDOWN CEILING

1. WALLS TO BE R-19 FIBERGLASS BATTS
2. ATTIC INSULATION TO BE R-19 FIBERGLASS BATTS



AS-BUILT ELEVATIONS

[illegible]

Bracey
BUILDING CONTRACTORS
BUILT BY: C6C1231050 CELL: 904-237-3493

WORKSHOP FOR THE YARBERRY
FAMILY
3123 FIELDCREST DRIVE
MIDDLEBURG, FLORIDA 32068

Design Drawings
provided by:

 **DESIGNS *for* LIVING** LLC
RESIDENTIAL DESIGN SINCE 1969

904-730-7135

DATE:
5/11/2016

SCALE:


$1/4" = 1'-0"$

SHEET:

A-6

COPYRIGHT © 2016: DESIGNS FOR LIVING, LLC. Under federal Statute 17 USC 302, the Architectural Drawing Act & Title 17 specific draft copyright laws apply to all published works of Designs for Living, LLC. herein referred to as Designer. It is unlawful for anyone to copy these drawings, either in whole or in part, without the express written permission of the Designer! The use of any plans, specifications, electronic or hard copy prints shall be restricted to the original site for which they were prepared and publication thereof is expressly limited to such use. Title to all works, specifically all drawings, specifications, and modified derivatives of any blueprints, e-files, drawings, or specifications remain the Designer's without prejudice. **VISUAL CONTACT** with any of these drawings or their purchase constitutes prima facie evidence of the acceptance of these restrictions! This has had precedent in The Florida Court system! Any and all violations WILL result in legal action being taken and litigated damages to the full extent allowed by law! No exceptions and no excuses/Contractor &/owner shall verify all dimensions, details, & specifications prior to construction. Every attempt has been made to avoid mistakes. The contractor and the owners also fully acknowledge that they have full copyright release approval and Designs for Livings LLC nor R.E. Chip Mitchell shall not be liable for error for copyright infringement or other errors after delivery via email of drawings. Including after construction has begun!

1. 2X6 #2SPF STUDS @ 16" O.C.
2. EXTERIOR SIDING IS 4X10 X 5/16" HARDI-PANELS INSTALLED DIRECTLY OVER THE STUDS
3. PLATE HEIGHT IS 10'-1&1/8"
4. PRE-ENGINEERED TRUSSES WITH LIGHT STORAGE TRUSSES DECKED WITH 3/4" T&G DECKING WITH OVER-SIZED PULL DOWN STAIRS
5. EXTERIOR TRIMS AND FRIEZE IS 1X4 MATERIAL
6. INTERIOR IS 3/4" PLYWOOD WHICH WILL BE USED FOR SHEAR
7. ARCHITECTURAL F/G SHINGLES OVER 15# FELT
8. INTERIOR CEILING IS 1/2" CEILING BOARDS-KNOCKDOWN CEILING

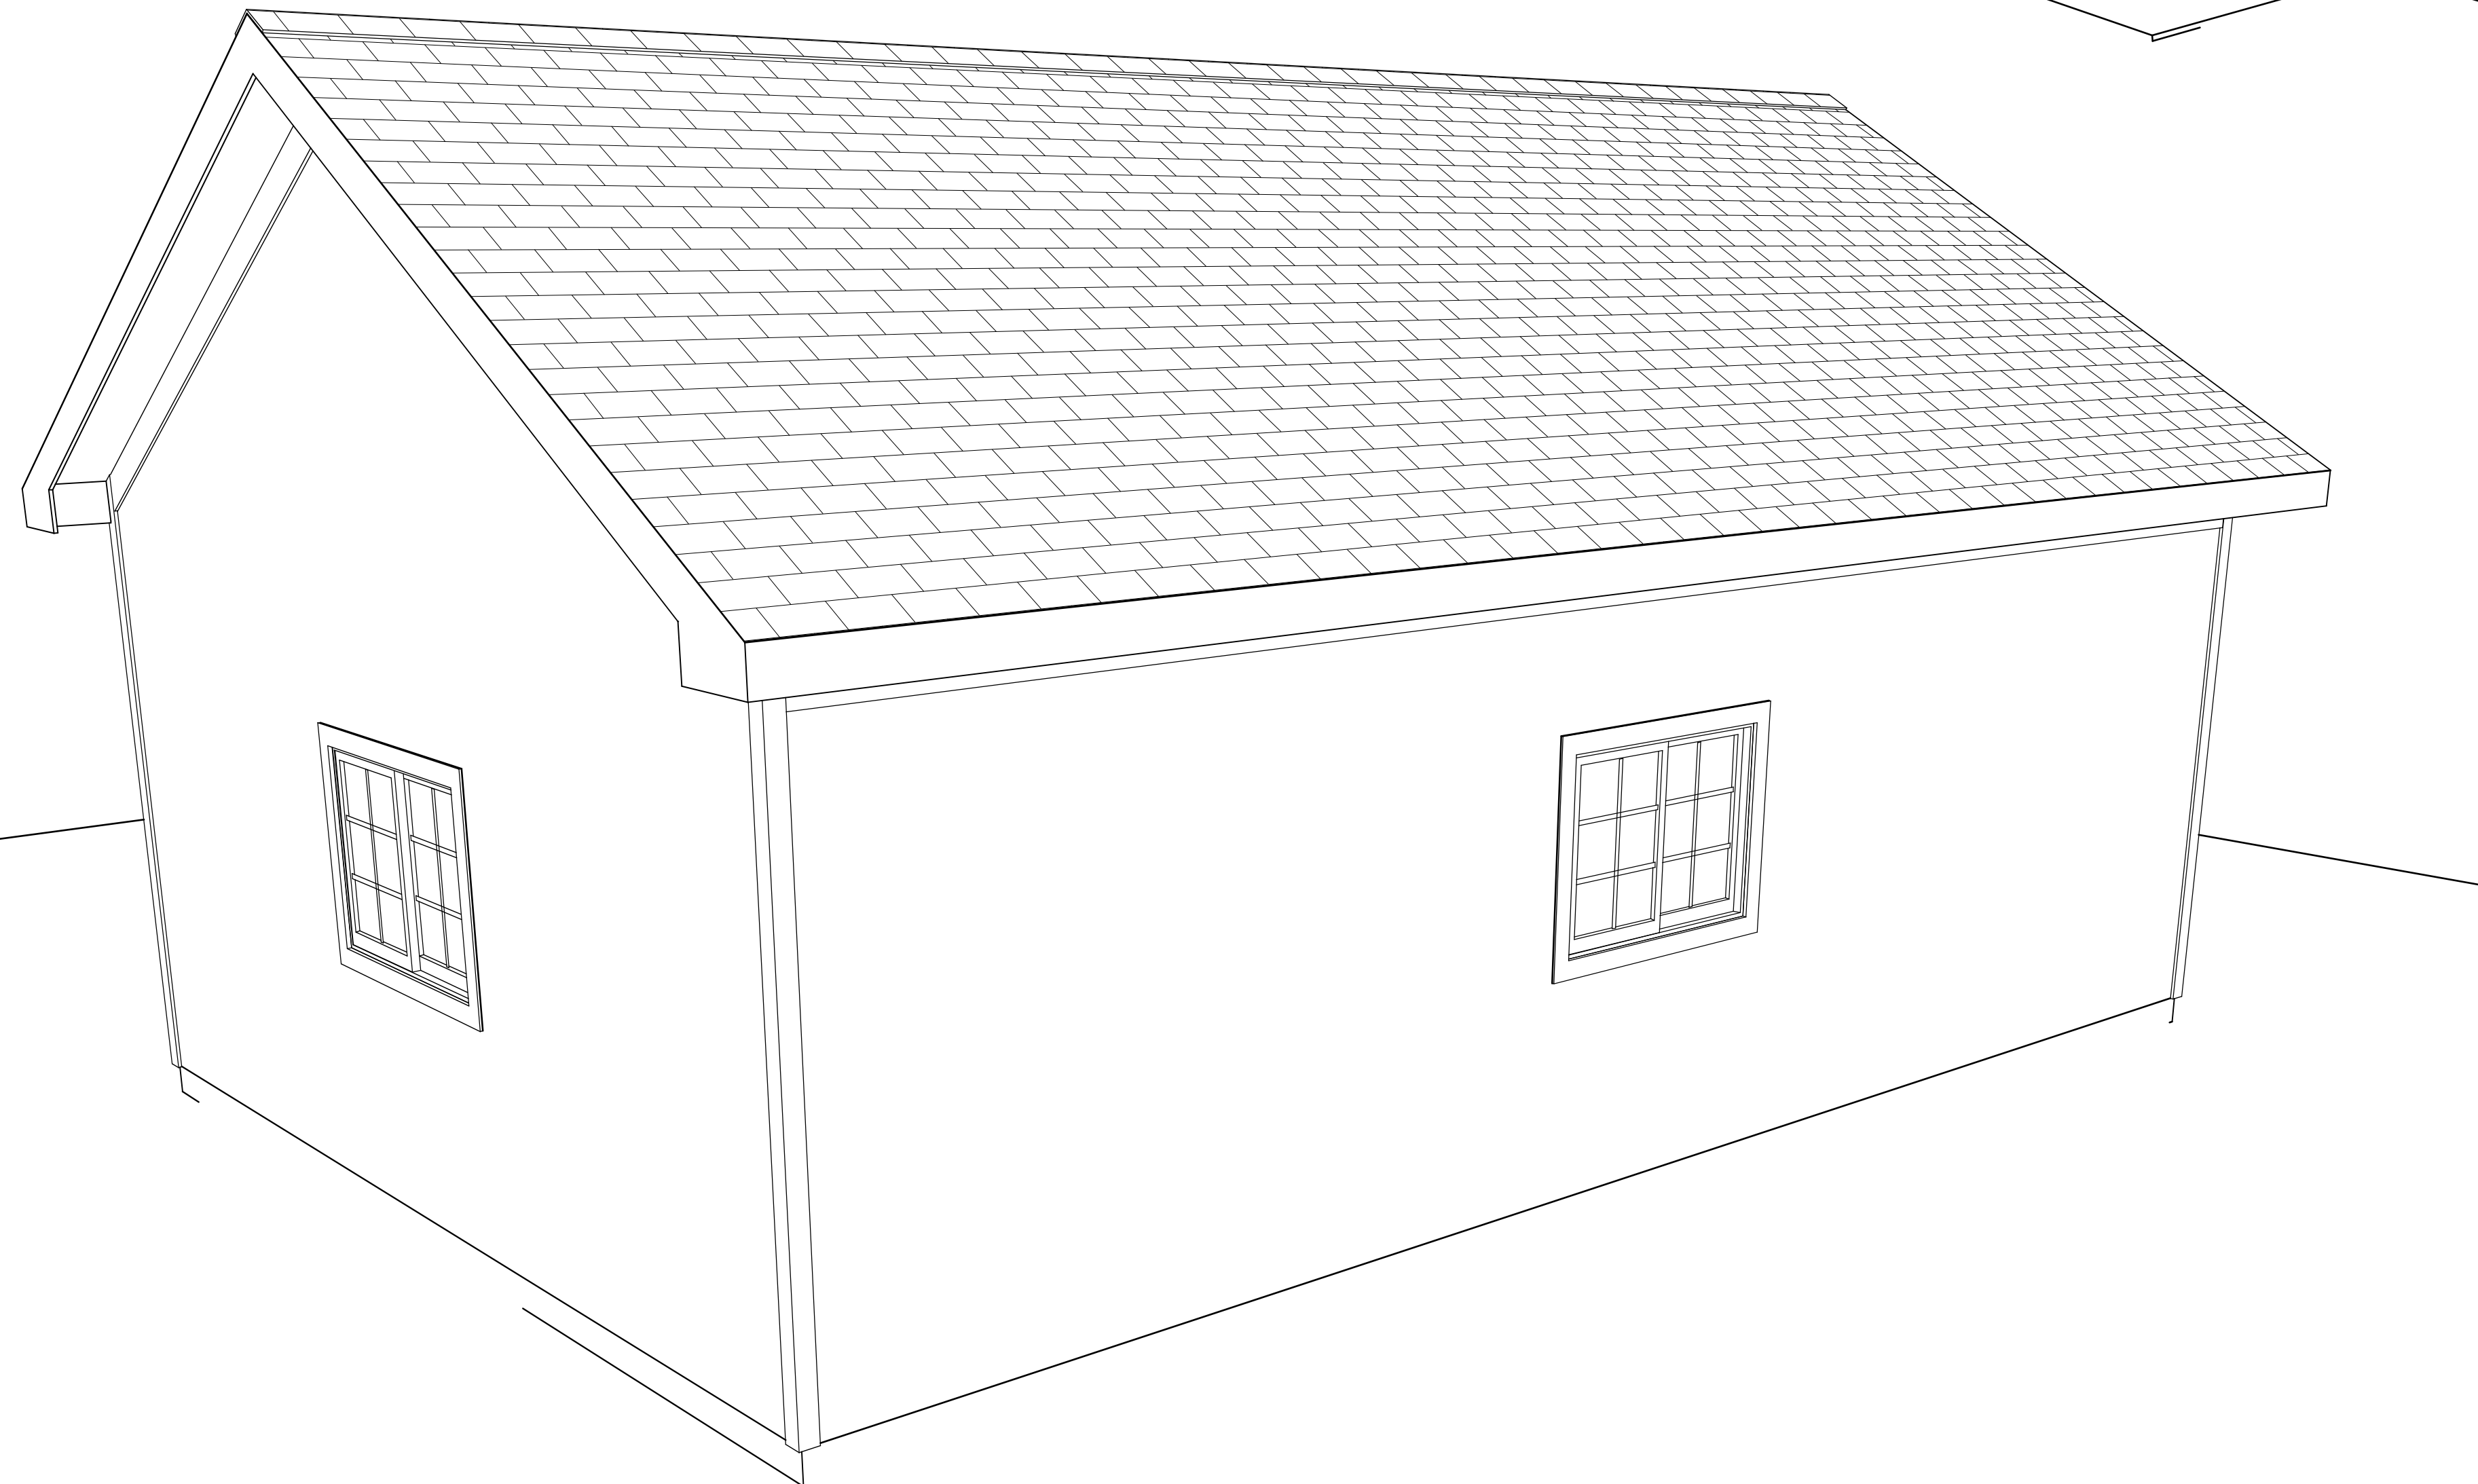

1. WALLS TO BE R-19 FIBERGLASS BATTS
2. ATTIC INSULATION TO BE R-19 FIBERGLASS BATTS


PLAN #	3123
--------	------

[illegible]

Bracey
BUILDING CONTRACTORS
BUILT BY: C6C1231050 CELL: 904-237-3493

WORKSHOP FOR THE YARBERRY
FAMILY
3123 FIELDCREST DRIVE
MIDDLEBURG, FLORIDA 32068

Design drawings
provided by:

  **DESIGNS for LIVING** LLC
RESIDENTIAL DESIGN SINCE 1969

904-730-7135

DATE:
5/11/2016

SCALE:

$1/4" = 1'-0"$

SHEET:

A-7

DESIGNS FOR LIVING, LLC. Under Federal Statute HR. 5490 of the Architectural Drawing Act & Title 17 specific trade copyright laws apply to all published works of Designs for Living, LLC. herein referred to as Designer. It is unlawful for anyone to copy these drawings, either in whole or in part, without the express written permission of the Designer! The use of any plans, specifications, electronic or hard copy prints shall be restricted to the original site for which they were prepared and publication thereof is expressly limited to such use. Title to all works, specifically all drawings, specifications, and modified derivatives of any blueprints, e-files, drawings, or specifications remain the Designer's without prejudice. VISUAL CONTACT with any of these drawings, or their purchases constitutes prima facie evidence of these restrictions! This has had precedent in the North Florida Court system! Any and all violations WILL result in legal action being taken and litigated damages to the full extent allowed by law! No exceptions and no excuses! Contractor &/or owner shall verify all dimensions, details, & specifications prior to construction. Every attempt has been made to avoid mistakes. The contractor and the owners also have full copyright release approval and Designs for Livings LLC nor R.E. Chip Mitchell shall not be liable for error for copyright infringement or other errors after delivery via email of drawings. Including after construction has begun!