

CABINETS FOR THE MILLER FAMILY

REVIEW SET 8/12/2016



2 WOOD DUCK ROAD
FERNANDINA BEACH, FL 32034

R/E #: 01-6N-29-0200-0041-0000

BUILT BY: PICKETT CONSTRUCTION, INC.

9526 ARGYLE FOREST BLVD.

SUITE B2 #302

JACKSONVILLE, FL 32222

OFFICE: 904-282-5505

CELL: 904-591-0190

CGC153206644

copy prints shall be restricted to the original site for which they were prepared and publication thereof is expressly limited to such use. Title to all works, specifically all drawings, specifications, and modified derivatives of any blueprints, e-files, drawings, or specifications remain the Designers without prejudice. CONTACT with any of these drawings, or their purchase constitutes prima facie evidence of the acceptance of these restrictions! Any and all violations WILL result in legal action being taken and litigated damages to the full extent allowed by law! No exceptions! This has held precedent in the North Florida Judicial system! Every attempt has been made to avoid mistakes. The contractors and the owners also fully acknowledge that any drawings, sketches, pictures, etc. given to the Designer that they have full copyright release approval! Designs for Livings LLC nor R.E. Chip Mitchell shall not be liable for error for copyright infringement or other errors after delivery via email of drawings including after construction has begun! This copyright law is only valid on building designs created on or after December 1, 1990.

**PLAN #
2751**

ckett Construction, Inc.
526 Argyle Forest Blvd.
acksonville, FL 32222
CGC1506644

PROJECT DESCRIPTION:	WATERWHEEL HOUSE 2 WOOD DUCK ROAD FERNANDINA BEACH, FL 32034
BUILT BY	Pi 9 J


signs provided by:
signs for living, LLC
RESIDENTIAL DESIGN & CONSULTING
SINCE 1969
SERVING N/E FLORIDA SINCE 1978
904-730-7135

DATE:

SCALE:

SHEET:

A-1

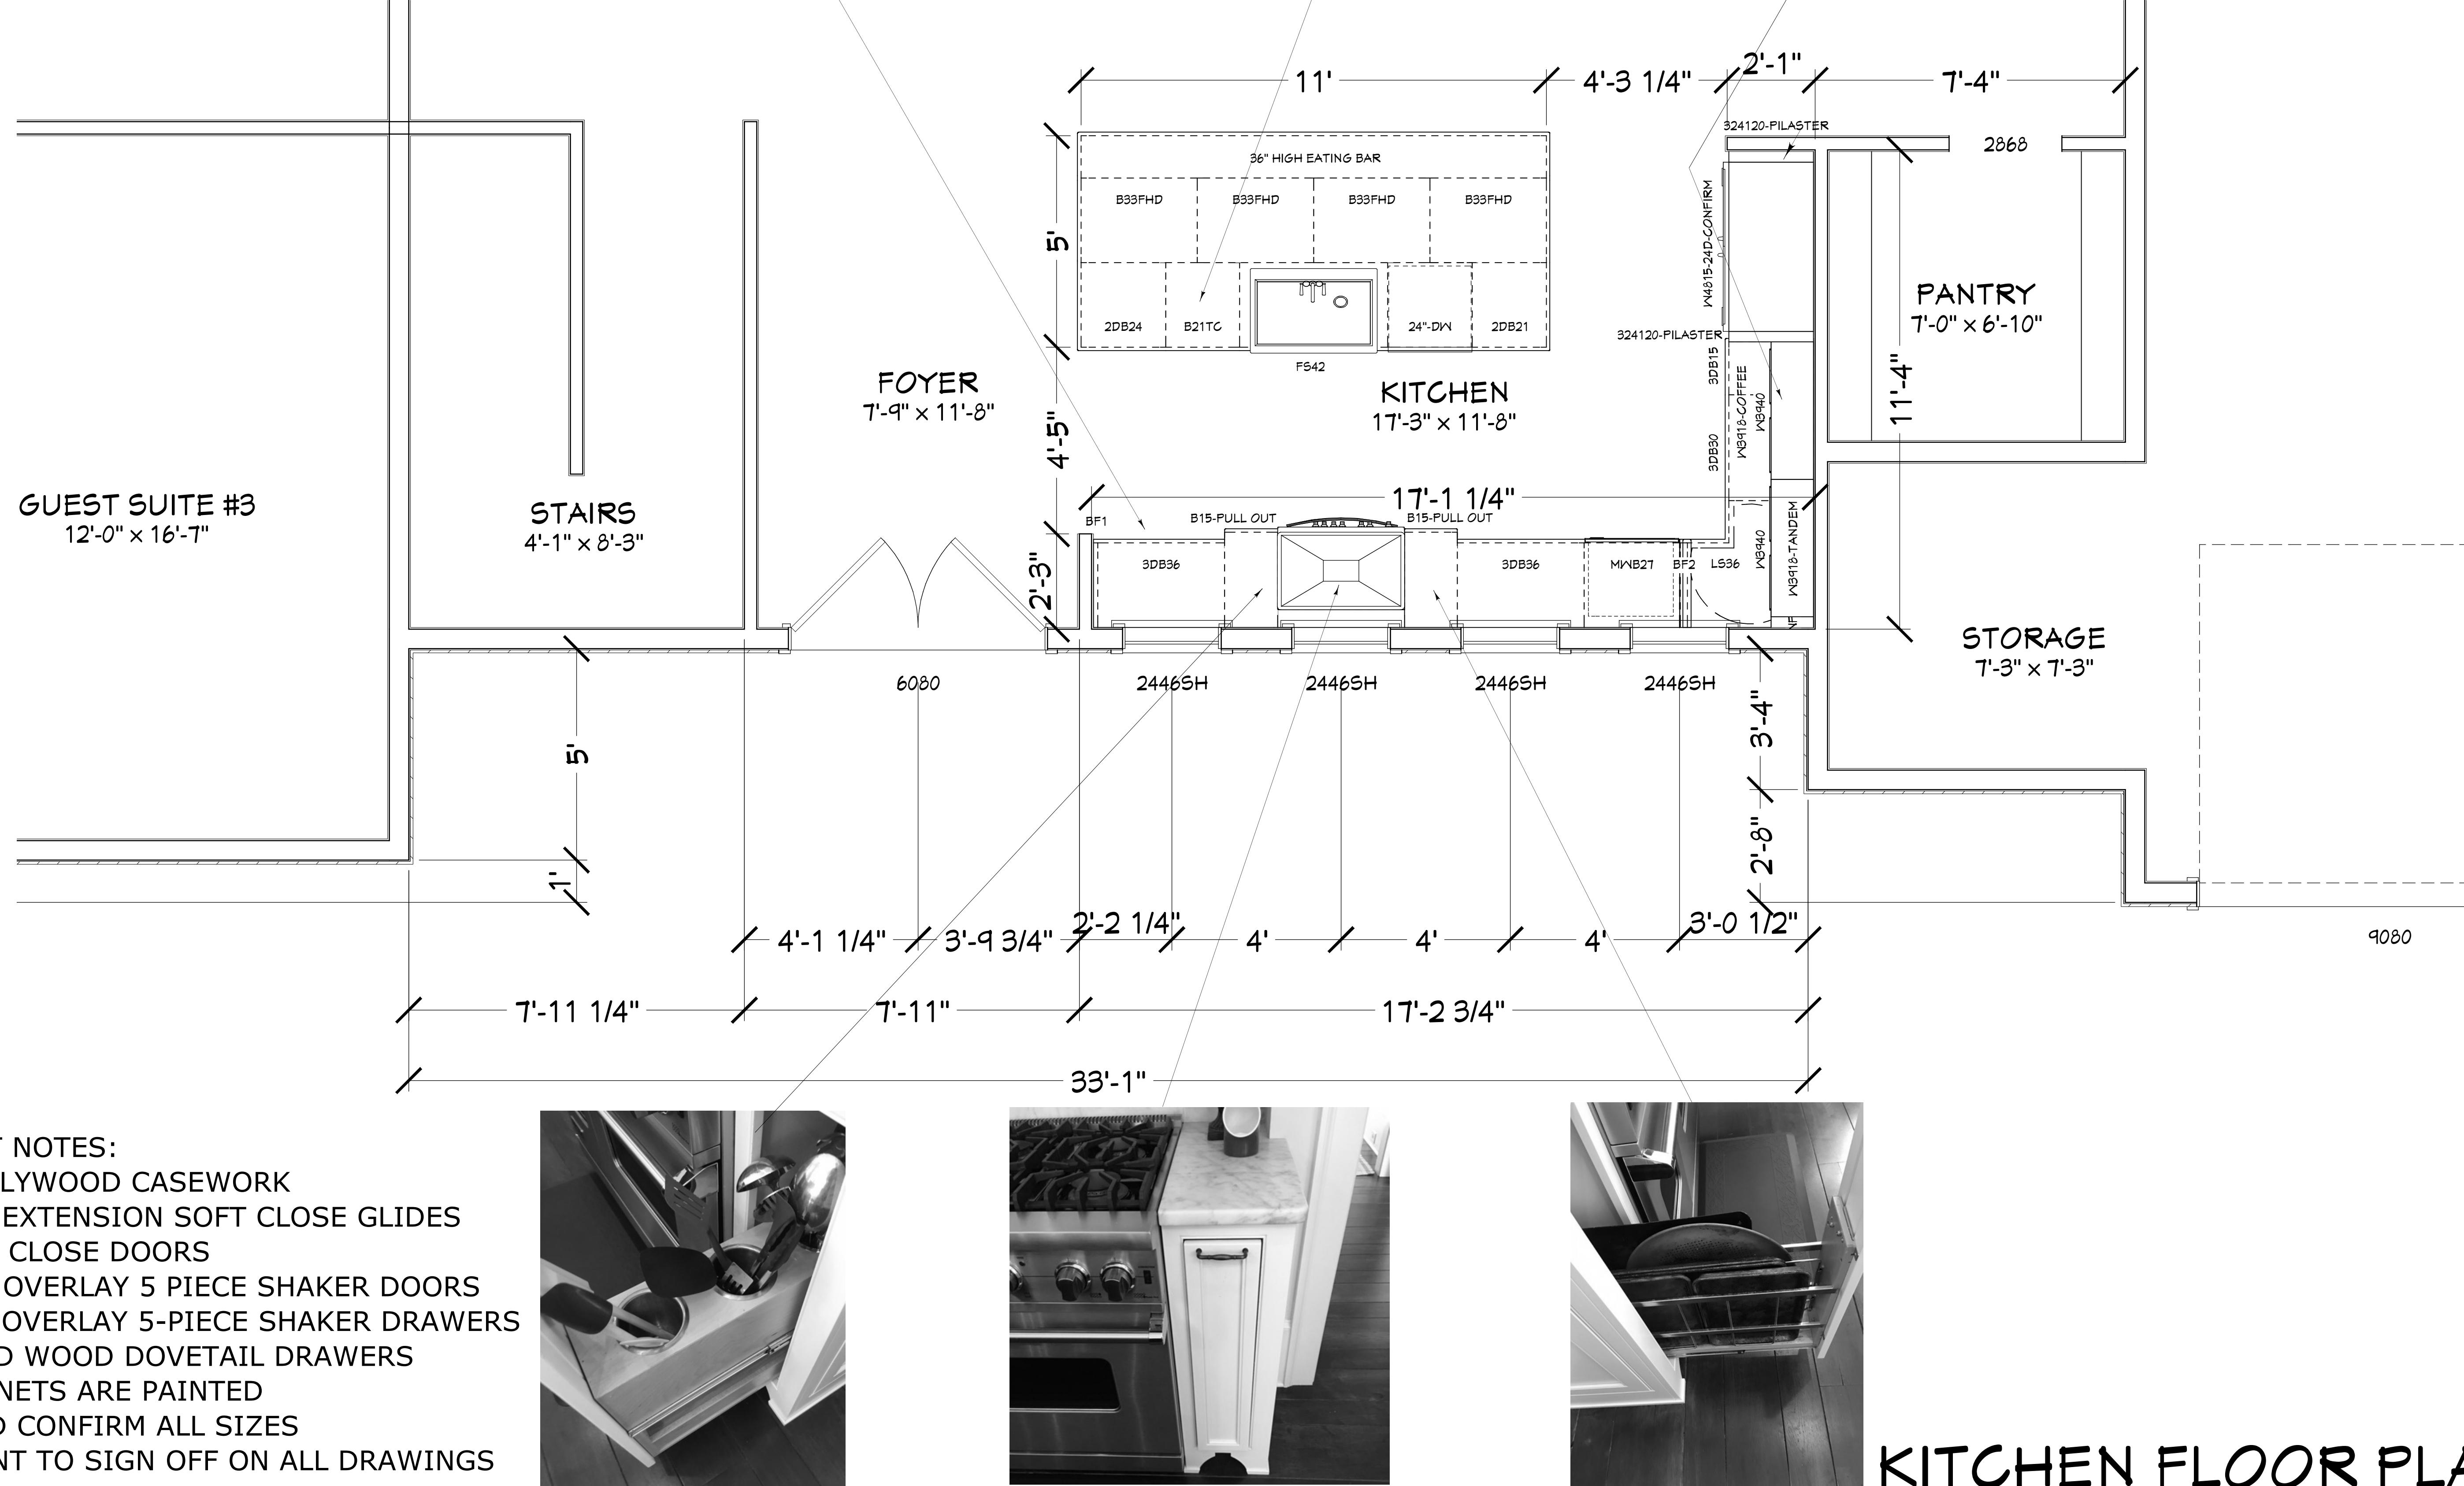

KITCHEN FLOOR PLAN

CABINET NOTES:

1. ALL PLYWOOD CASEWORK
 2. FULL EXTENSION SOFT CLOSE GLIDES
 3. SOFT CLOSE DOORS
 4. FULL OVERLAY 5 PIECE SHAKER DOORS
 5. FULL OVERLAY 5-PIECE SHAKER DRAWERS
 6. SOLID WOOD DOVETAIL DRAWERS
 7. CABINETS ARE PAINTED
 8. FIELD CONFIRM ALL SIZES
 9. CLIENT TO SIGN OFF ON ALL DRAWINGS



PLAN # 2751

Pickett Construction, Inc.
9526 Argyle Forest Blvd.
Jacksonville, FL 32222
CGC1506644

PROJECT DESCRIPTION:
WATERWHEEL HOUSE
2 WOOD DUCK ROAD
FERNANDINA BEACH, FLORIDA

drawings provided by:
Residential Designs for Living
RESIDENTIAL DESIGN & CONSTRUCTION
SINCE 1969
SERVING N/E FLORIDA SINCE
904-730-7135

DATE:
8/12/2016


SCALE:

1/2" = 1'-0"

SHEET:

A-2

BUILT BY:
Pick
952
Jack

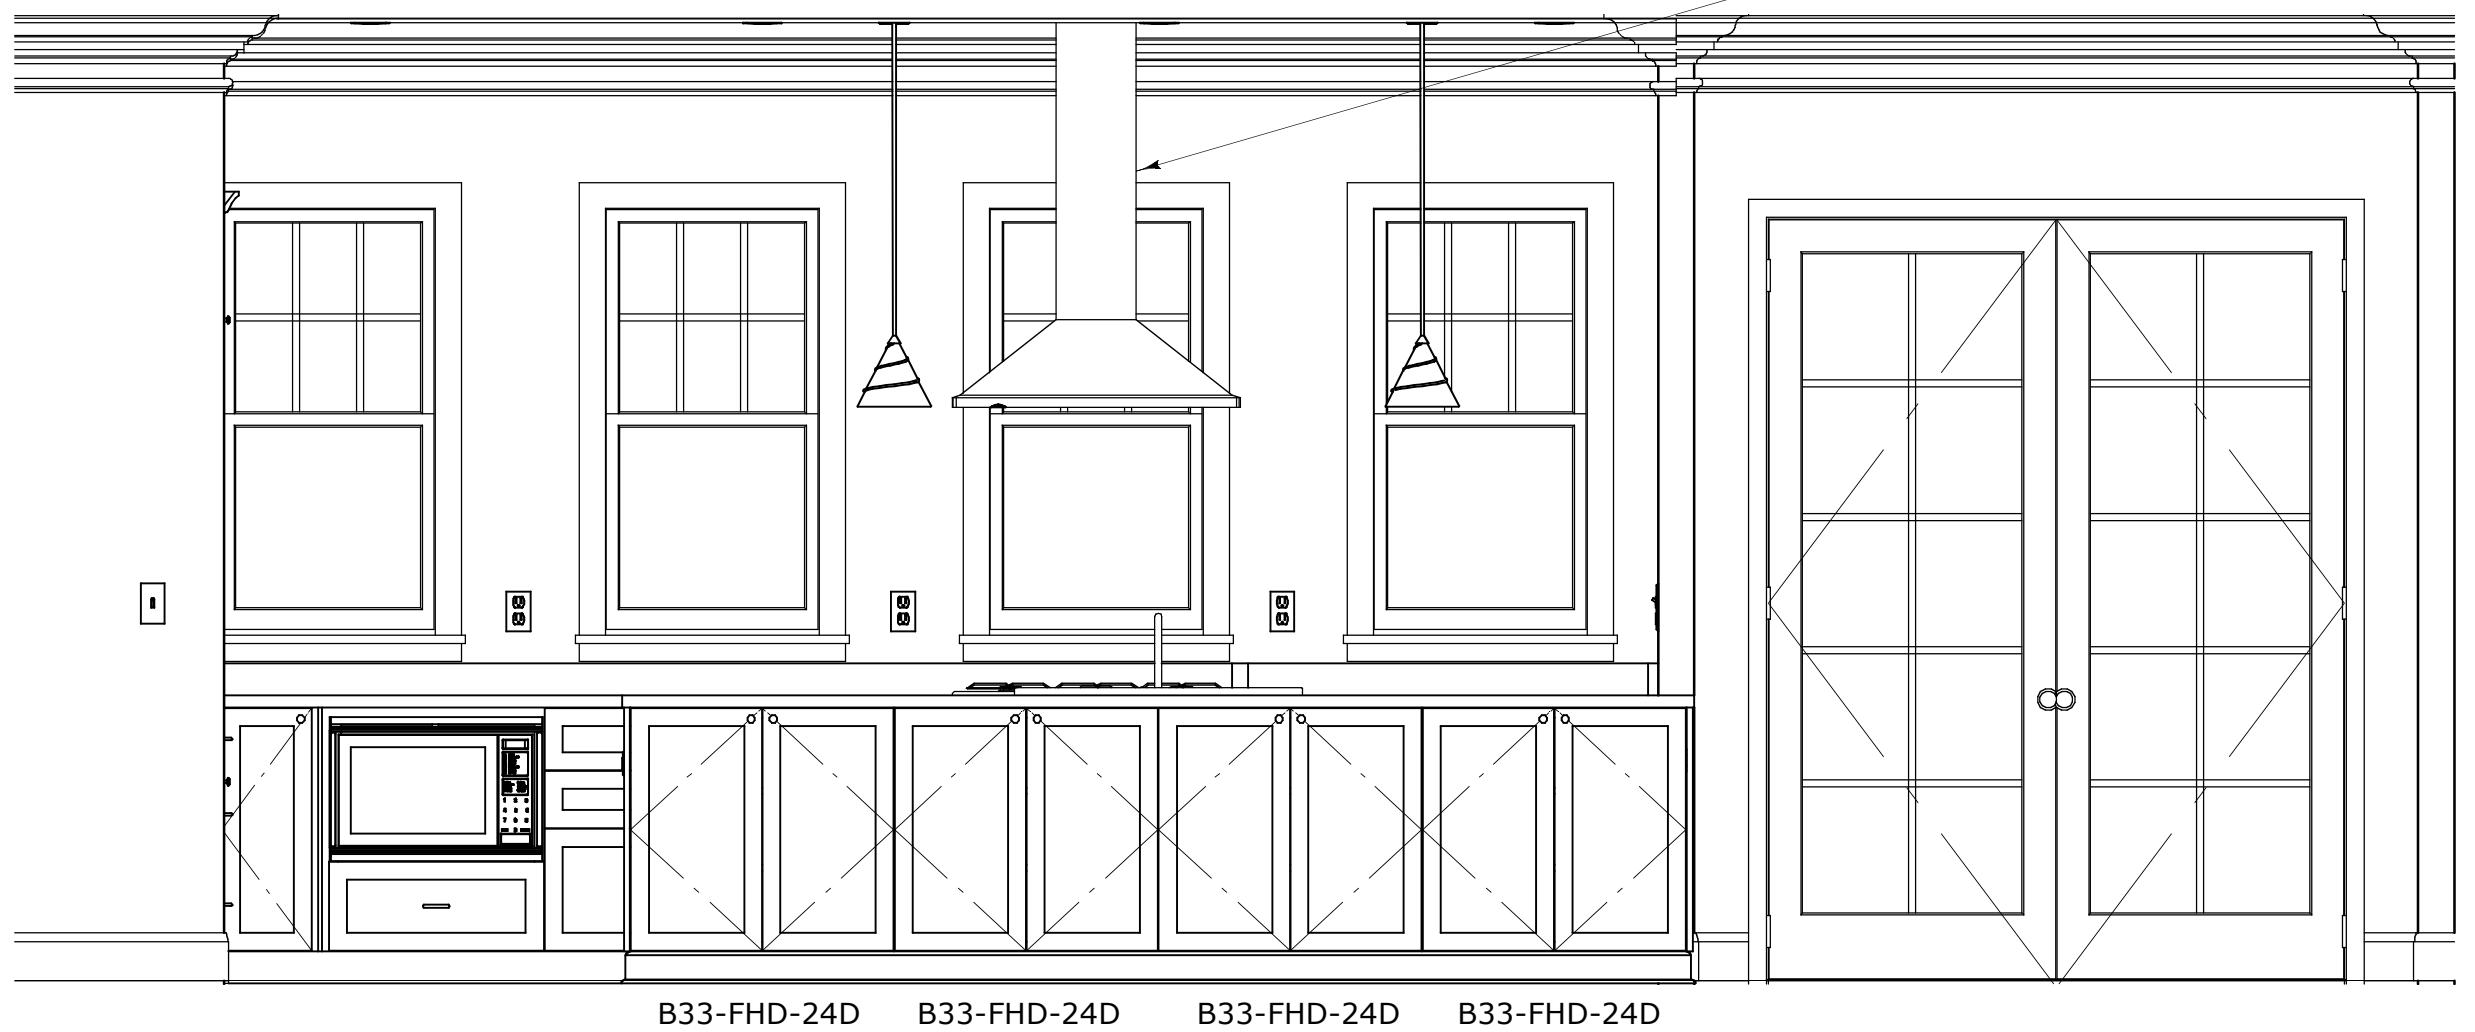


SEATING AREA




COOKING AREA

CABINET NOTES:

1. ALL PLYWOOD CASEWORK
2. FULL EXTENSION SOFT CLOSE GLIDES
3. SOFT CLOSE DOORS
4. FULL OVERLAY 5 PIECE SHAKER DOORS
5. FULL OVERLAY 5-PIECE SHAKER DRAWERS
6. SOLID WOOD DOVETAIL DRAWERS
7. CABINETS ARE PAINTED
8. FIELD CONFIRM ALL SIZES
9. CLIENT TO SIGN OFF ON ALL DRAWINGS

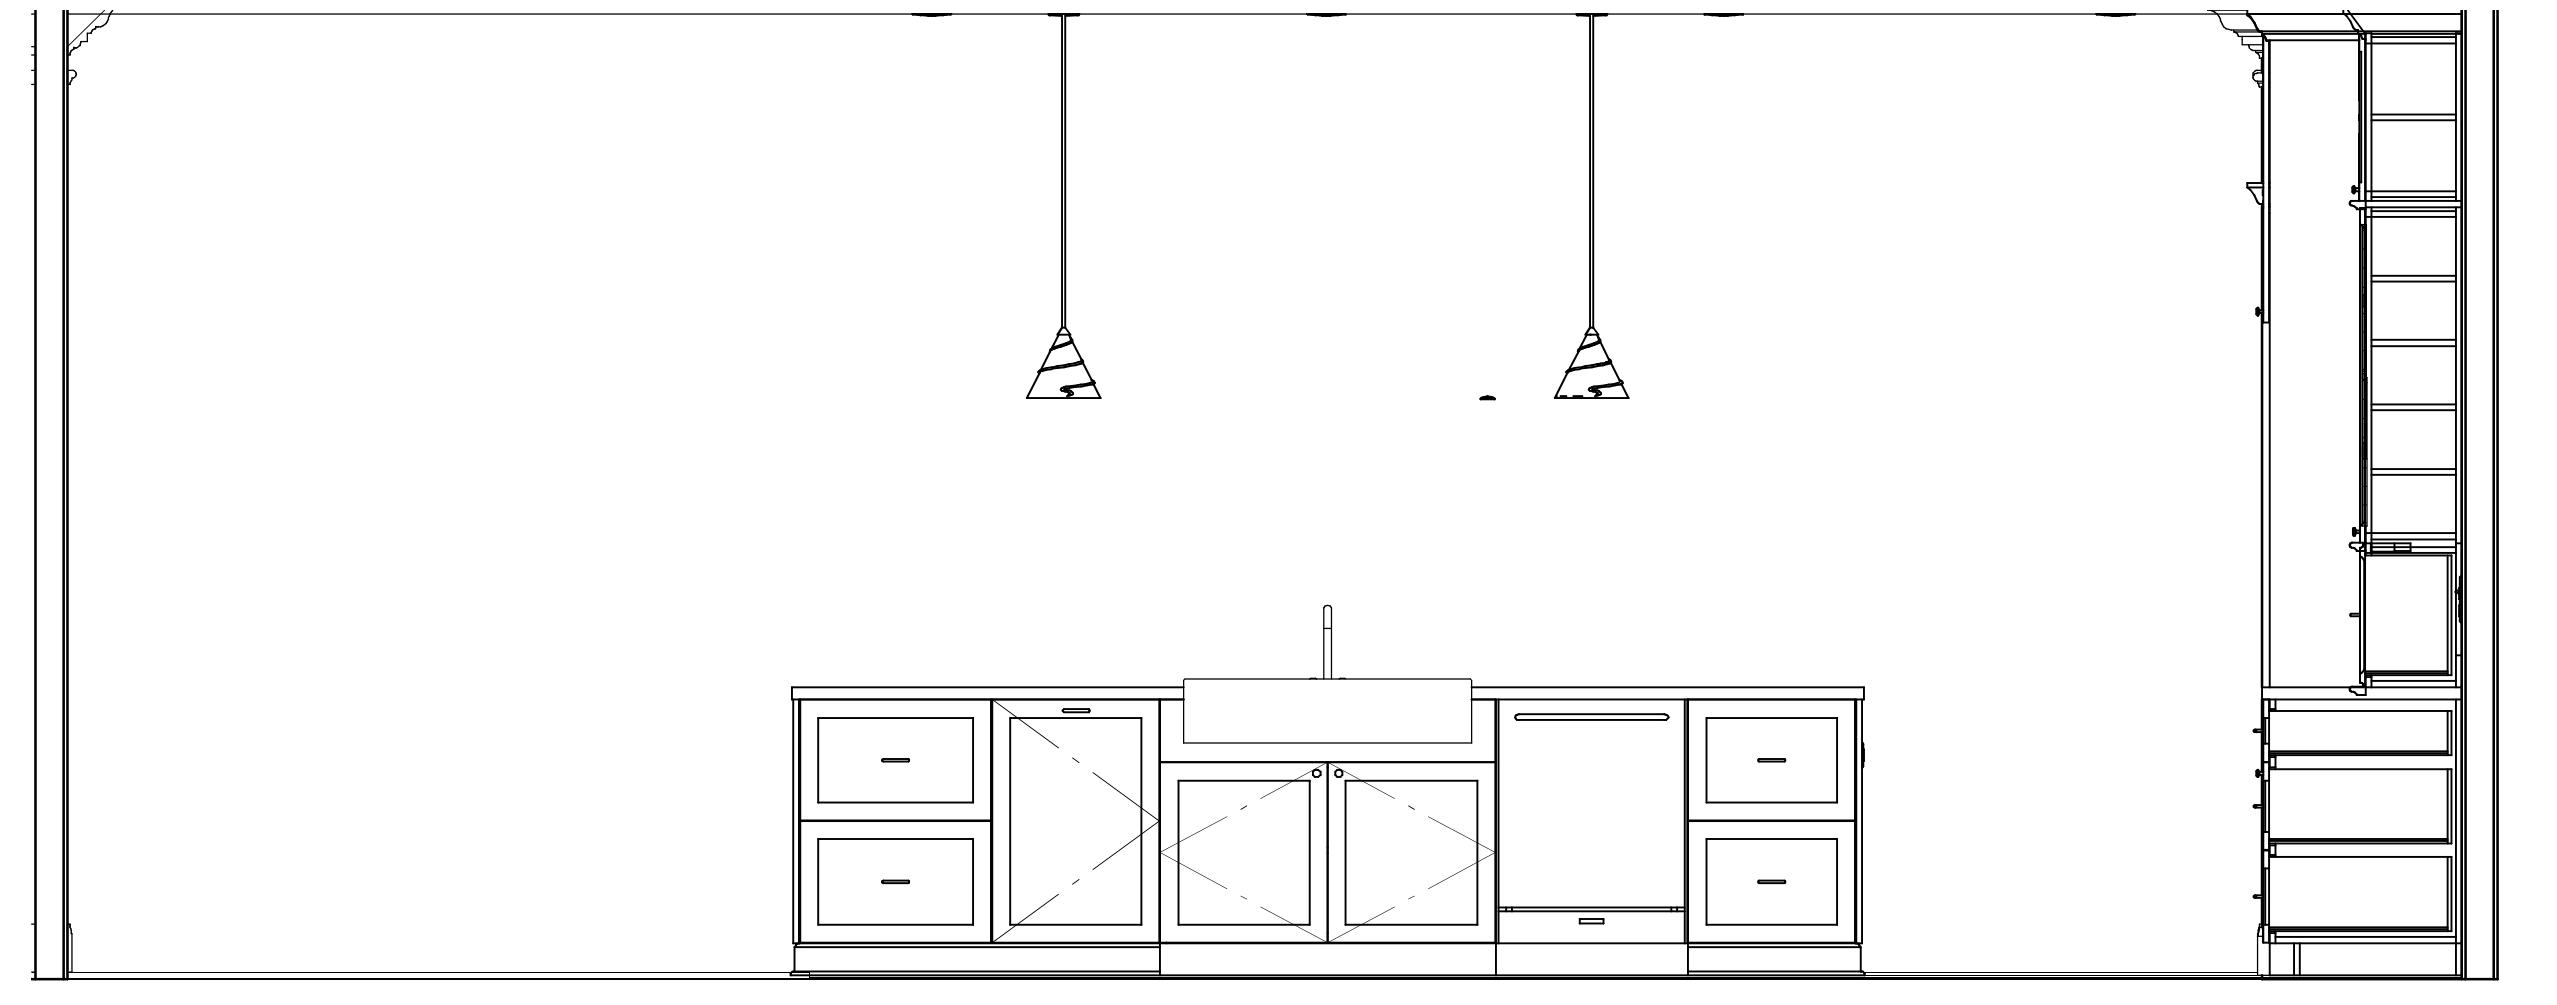


FOOD PREP & CLEANUP AREA

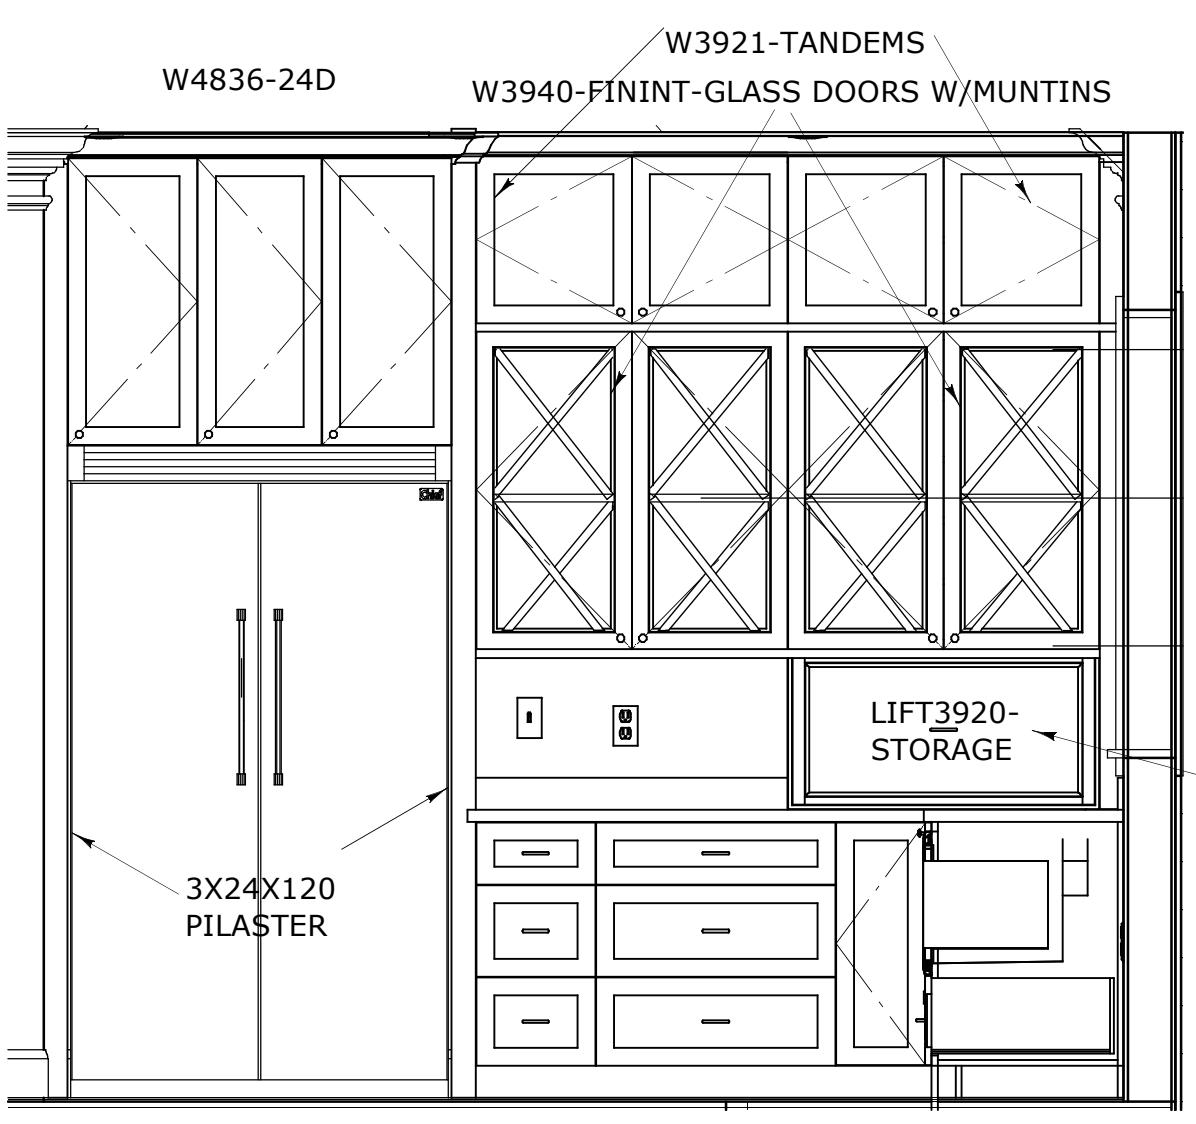


FOOD STORAGE AREA

HOOD NOTE: CLIENT IS SERIOUSLY THINKING NOT DOING THE HOD BUT DOING A CEILING MOUNTED FLUSH VENT WITH A SWITCHED REMOTE BLOWER IN THE GARAGE CEILING AND AN EXTERIOR VENT-CONFIRM WITH BUILDER

COFFEE MAKER NOTE: THERE IS TO BE A WATER BOX INSIDE THE LIFT CABINET A KEURIG COFFEE MACHINE WITH A LIVE WATER FEED-CONFIRM WITH OWNERS

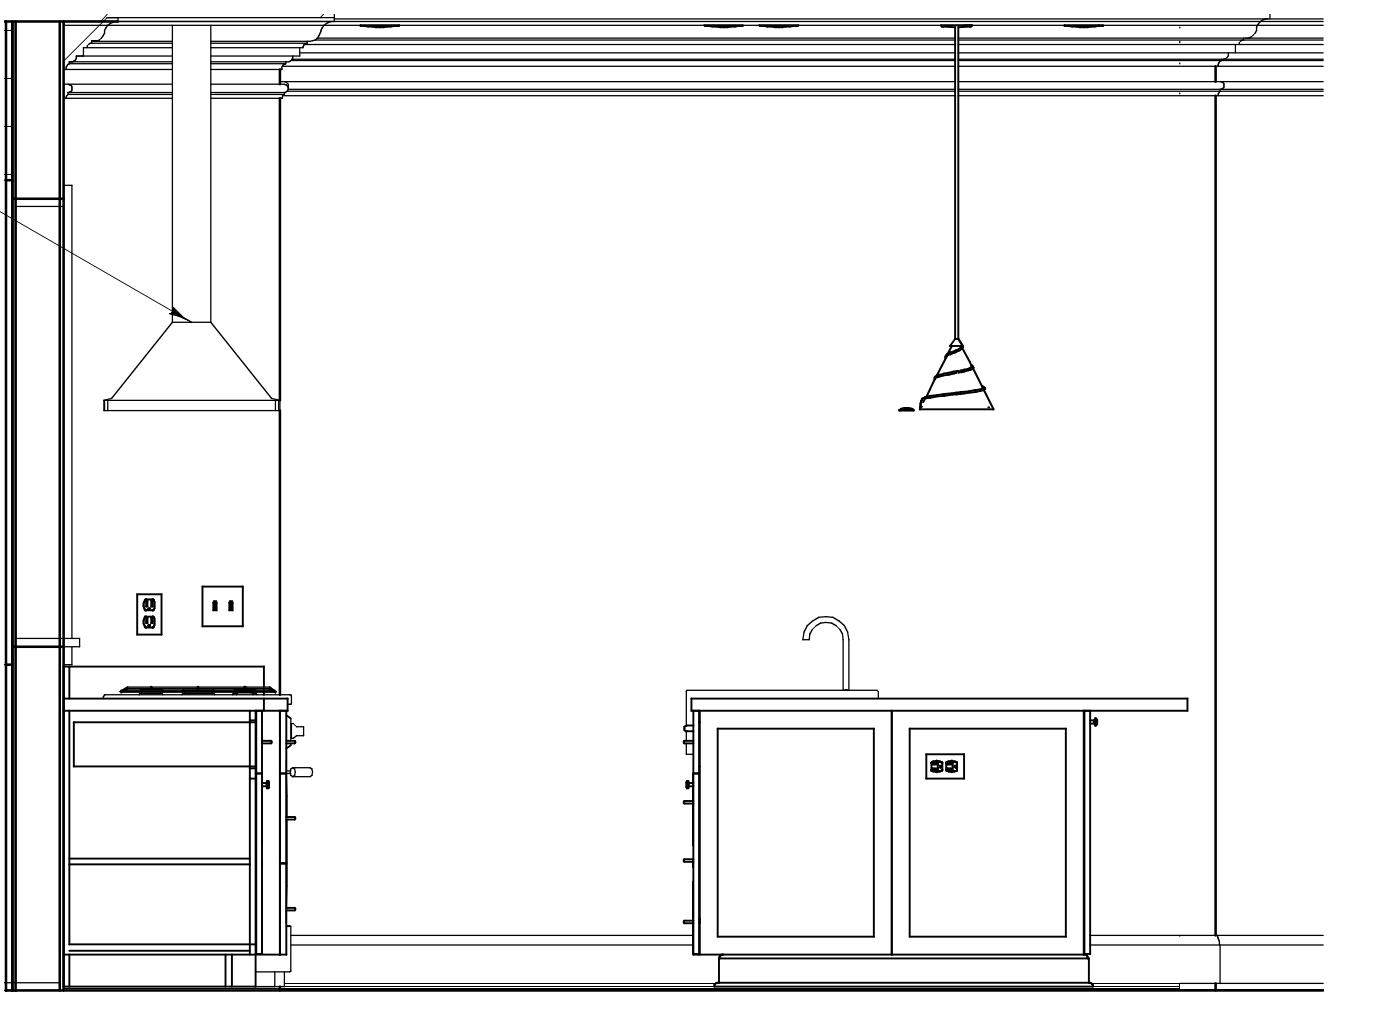

ISLAND RIGHT SIDE

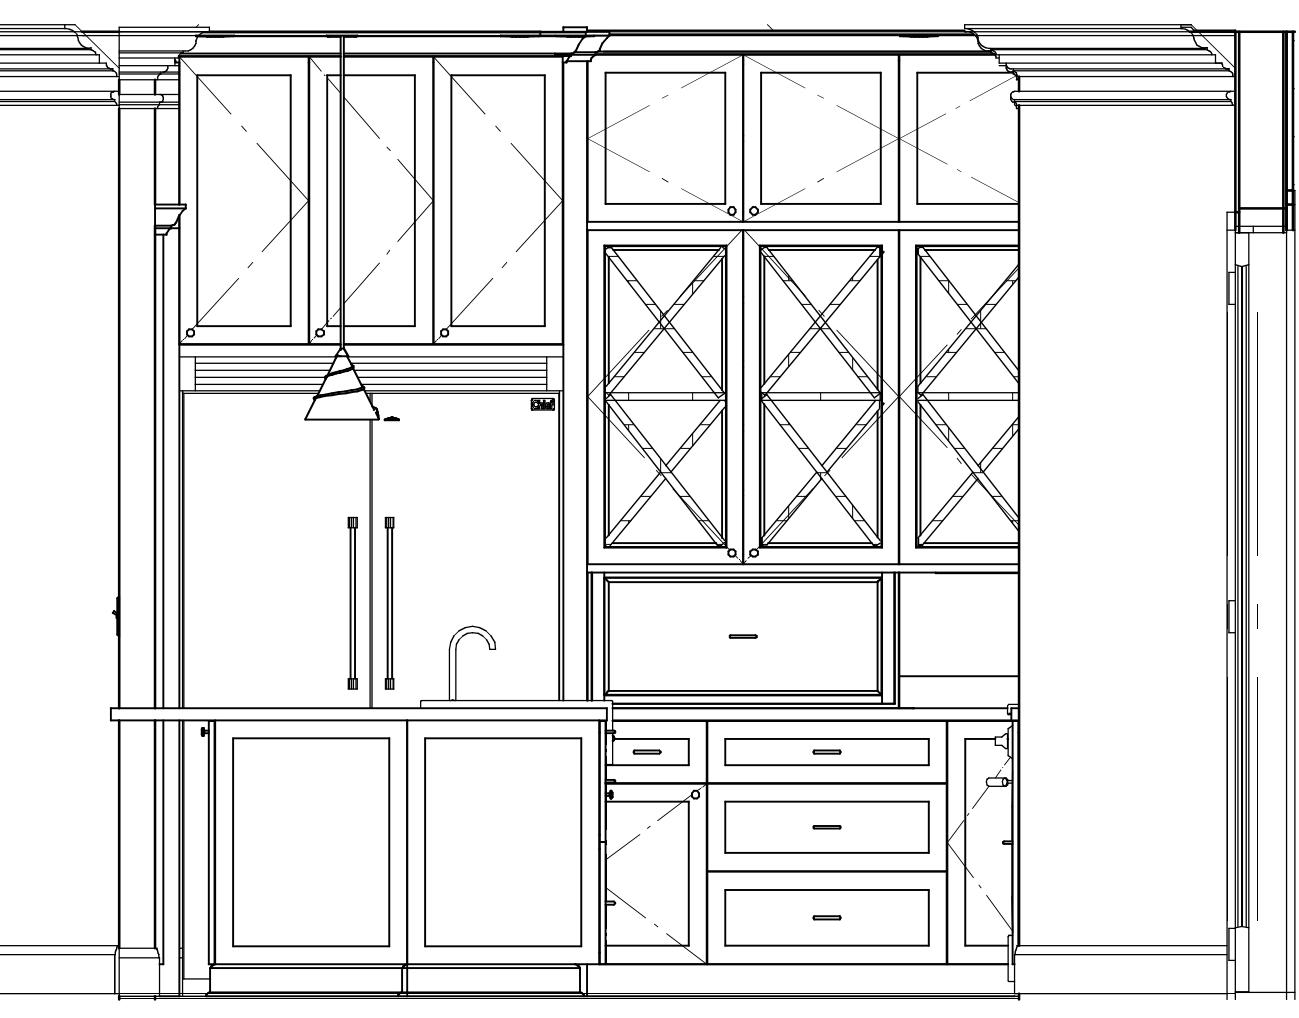

ISLAND LEFT SIDE

Copyright 2016 - DESIGNS FOR LIVING, LLC. Under section 102 of the Architectural Works Copyright Protection Act (Title 17 of the United States Code) specific tract copyright laws apply to original design of a building created in any tangible medium of expression, including a constructed building or architectural plans, models, or drawings, and is subject to copyright protection, as an "architectural work," by the designer. It is unlawful for anyone to copy these drawings, either in whole or in part, without the express written permission of the designer. The law also provides that the owner of the original work of authorship has the exclusive right to reproduce or derivative works based on the original work, to prepare derivative works based on the original work, to display the original work publicly, and to sell copies of the original work. This has held precedent in the North Florida Judicial system. Any and all violations will result in legal action being taken and litigation damages to the full extent allowed by law. No exceptions. All rights reserved. The contractor and the owners also fully acknowledge that any drawings, sketches, pictures, etc. given to them by the designer that they have full copyright release approval. This copyright law is only valid on building designs created on or after December 1, 1990.

BUILT BY:
Pickett Construction, Inc.
9526 Argyle Forest Blvd.
Jacksonville, FL 32222
CGC1506644

PROJECT DESCRIPTION:
WATERWHEEL HOUSE
2 WOOD DUCK ROAD
FERNANDINA BEACH, FL 32034

Bid Drawings provided by:
Designs for Living, LLC
RESIDENTIAL DESIGN & CONSULTING
SERVING N/E FLORIDA SINCE 1978
904-730-7135


DATE:
8/12/2016

SCALE:
1/2" = 1'-0"

SHEET:
A-3

COPYRIGHT 2016: DESIGNS FOR LIVING, LLC. Under section 102 of the Architectural Works Copyright Protection Act (Title 17 of the United States Code) specific fact copyright laws apply to original design of a building created in any tangible medium of expression, including a constructed building or architectural plans, models, or drawings, and is subject to copyright protection, as an "Architectural Work." By Designs for Living, LLC, herein referred to as the Designer, it is unlawful for anyone to copy these drawings, either in whole or in part, without the written permission of the Designer. The use of any plans, specifications, electronic or hard copy drawings, or any portion thereof, shall be restricted to the original site for which they were prepared and published. No other use, reproduction, or derivative work of any kind is expressly granted. Any unauthorized copying, reproduction, or distribution of these drawings, or any portion thereof, may result in legal action being taken against the infringer. Any and all violations will result in legal action being taken against the infringer. This has held precedent in the North Florida Judicary system. Any and all contractors and owners also fully acknowledge that any drawings, sketches, pictures, etc. given to them by the Designer that they have full copyright release approval. This copyright law is only valid on building designs created on or after December 1, 1990.

ELECTRICAL - DATA - AUDIO LEGEND	
SYMBOL	DESCRIPTION
	Ceiling Fan
	Ventilation Fans: Ceiling Mounted, Wall Mounted
	Ceiling Mounted Light Fixtures: Surface/Pendant, Recessed, Heat Lamp, Low Voltage
	Wall Mounted Light Fixtures: Flush Mounted, Wall Sconce
	Chandelier Light Fixture
	Fluorescent Light Fixture
	240V Receptacle
	110V Receptacles: Duplex, Weather Proof, GFCI
	Switches: Single Pole, Weather Proof, 3-Way, 4-Way
	Switches: Dimmer, Timer
	Audio Video: Control Panel, Switch
	Speakers: Ceiling Mounted, Wall Mounted
	Wall Jacks: CAT5, CAT5 + TV, TV/Cable
	Telephone Jack
	Intercom
	Thermostat
	Door Chime, Door Bell Button
	Smoke Detectors: Ceiling Mounted, Wall Mounted
	Electrical Breaker Panel

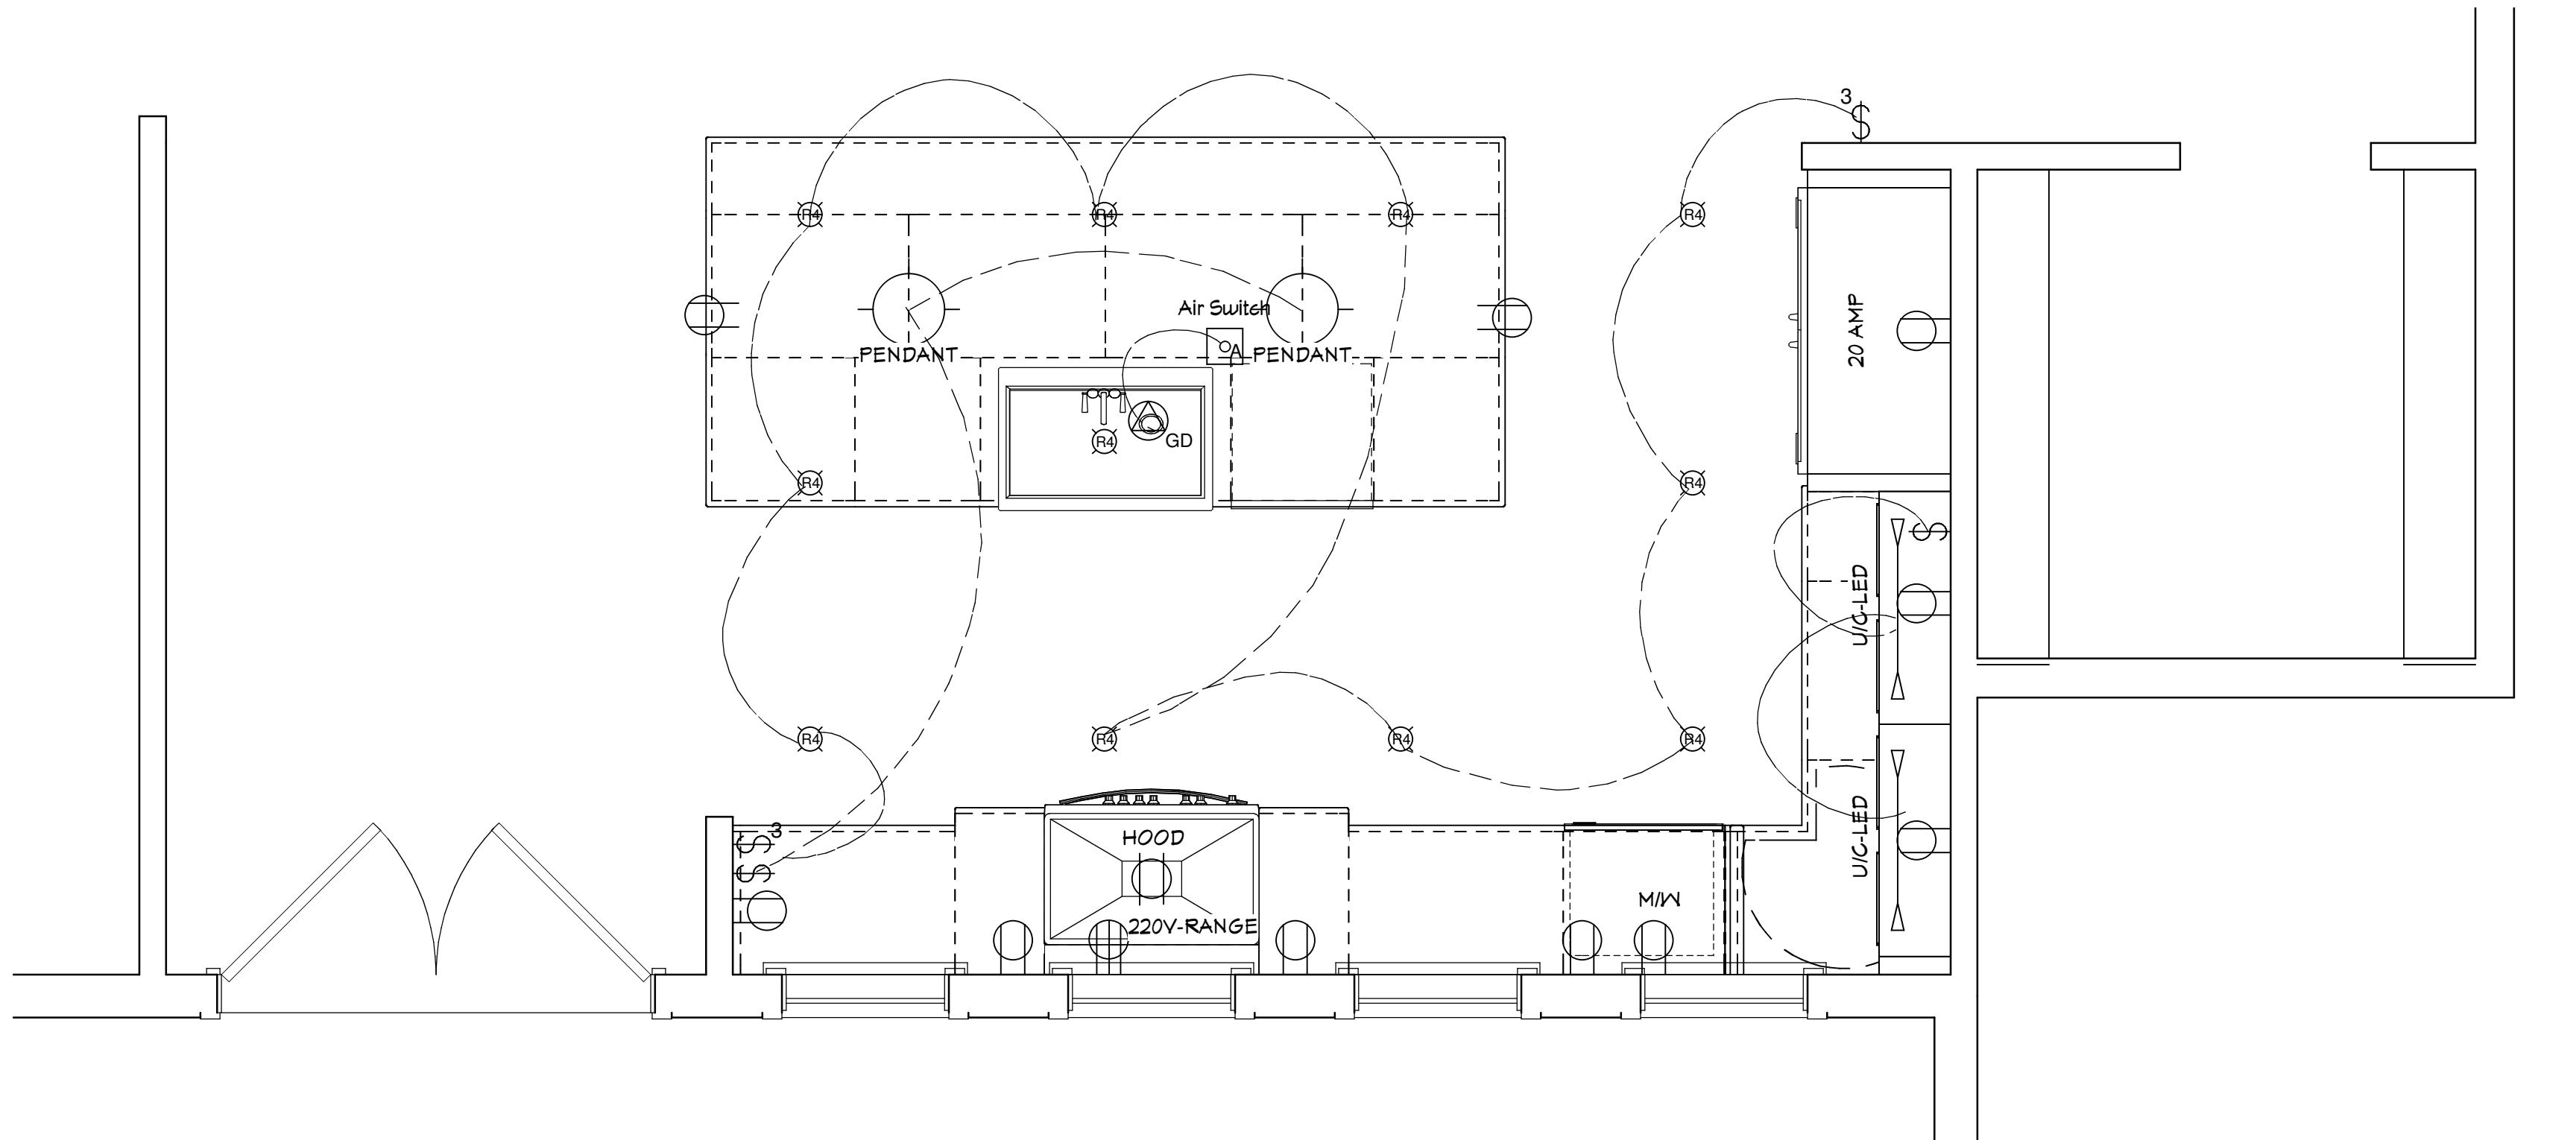




HOOD NOTE: CLIENT IS SERIOUSLY THINKING NOT DOING THE HOD BUT DOING A CEILING MOUNTED FLUSH VENT WITH A SWITCHED REMOTE BLOWER IN THE GARAGE CEILING AND AN EXTERIOR VENT- CONFIRM WITH BUILDER

CABINET NOTES:

1. ALL PLYWOOD CASEWORK
 2. FULL EXTENSION SOFT CLOSE GLIDES
 3. SOFT CLOSE DOORS
 4. FULL OVERLAY 5 PIECE SHAKER DOORS
 5. FULL OVERLAY 5-PIECE SHAKER DRAWERS
 6. SOLID WOOD DOVETAIL DRAWERS
 7. CABINETS ARE PAINTED
 8. FIELD CONFIRM ALL SIZES
 9. CLIENT TO SIGN OFF ON ALL DRAWINGS




SOMETRIC VIEWS

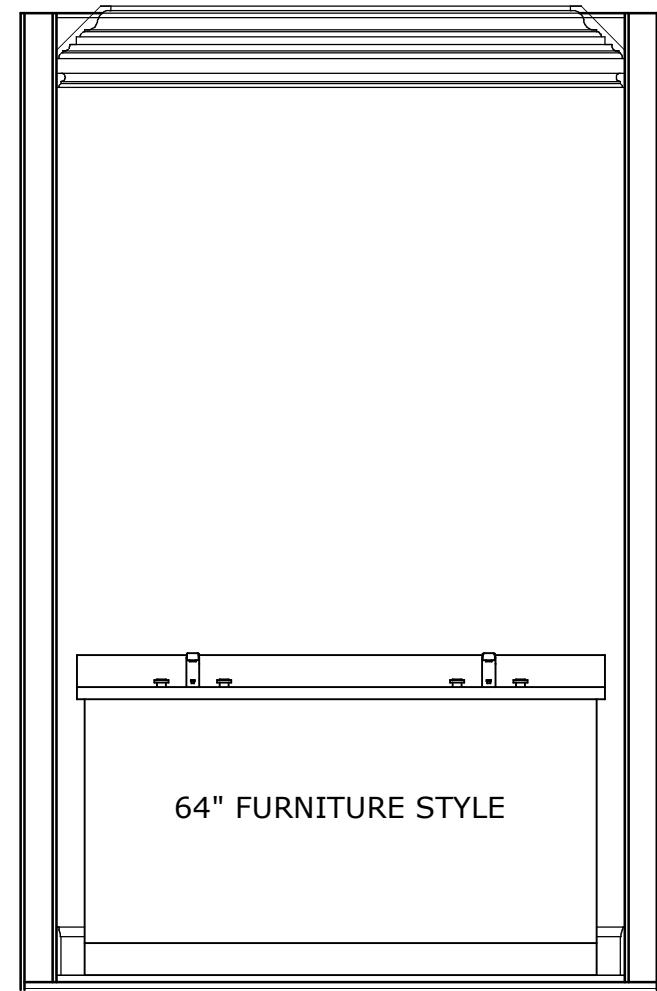


GUEST BATHS 1 & 3

UPSTAIRS &

DOWNSTAIRS

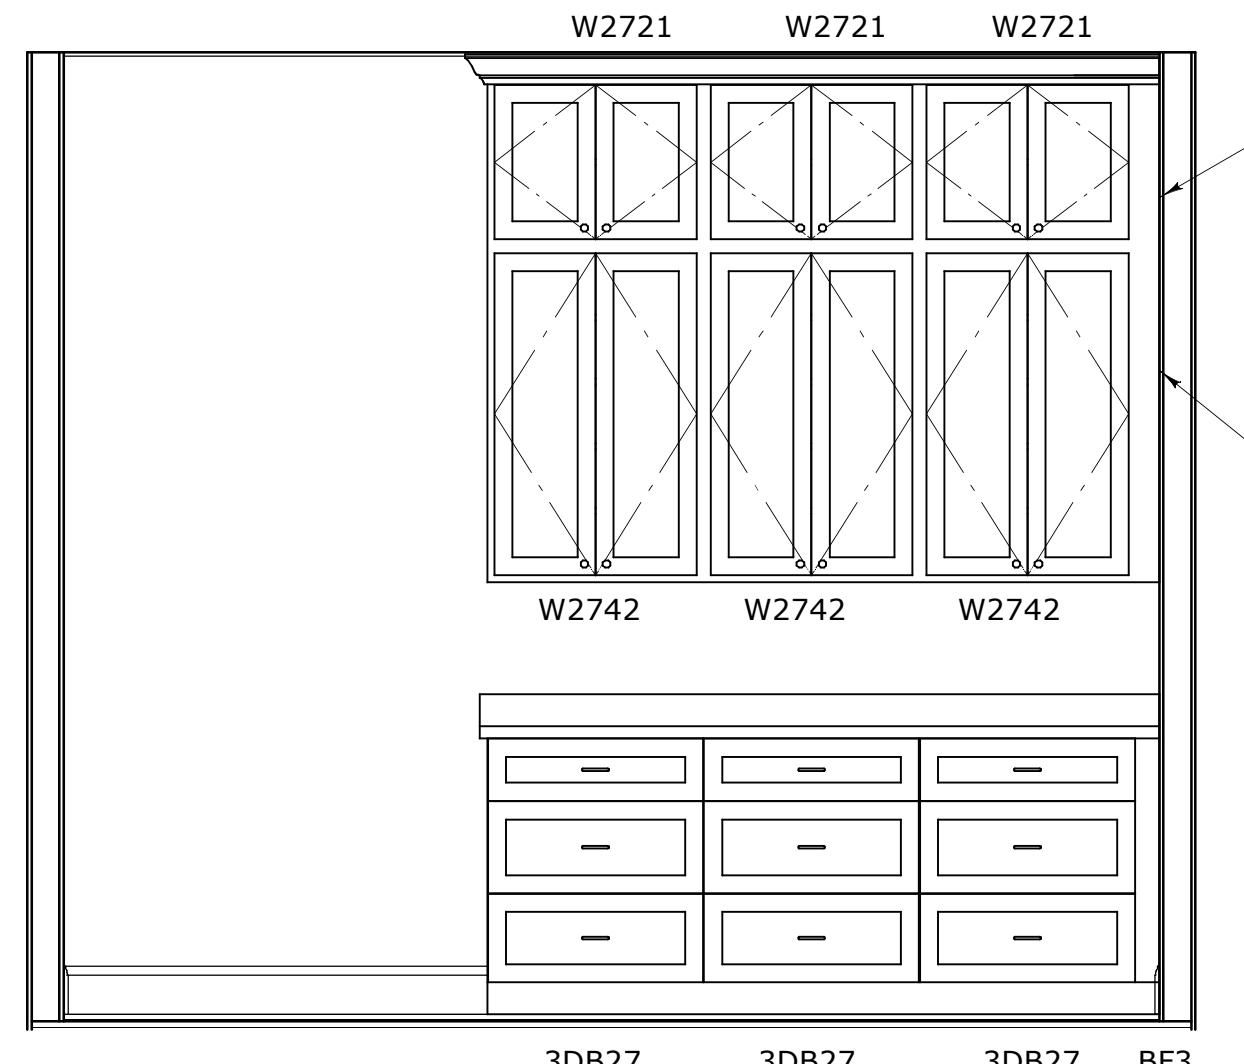


UPSTAIRS SITTING STORAGE AREA

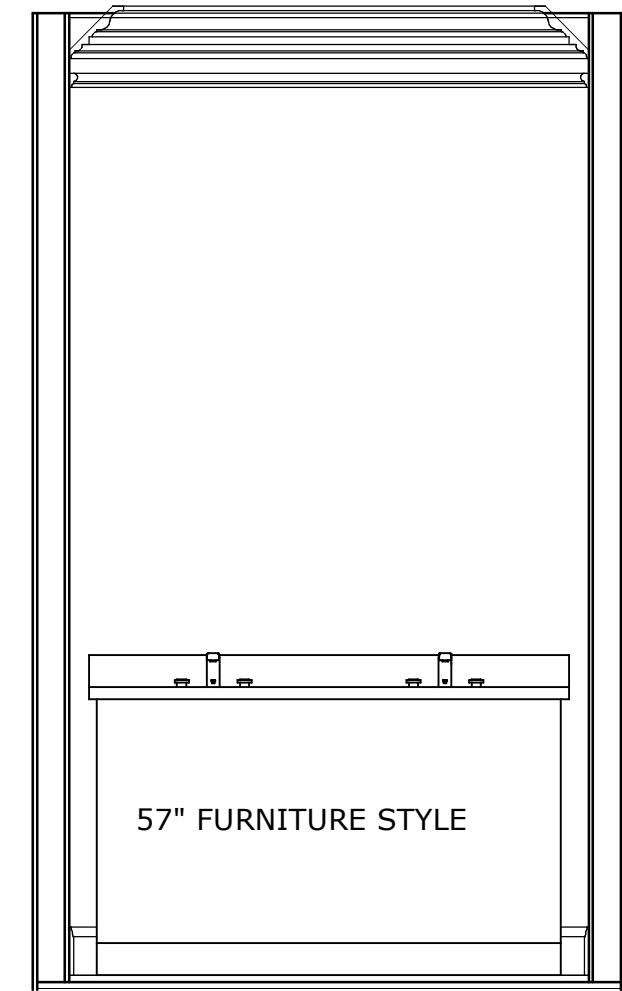

GUEST BATHS 4

UPSTAIRS &


DOWNSTAIRS

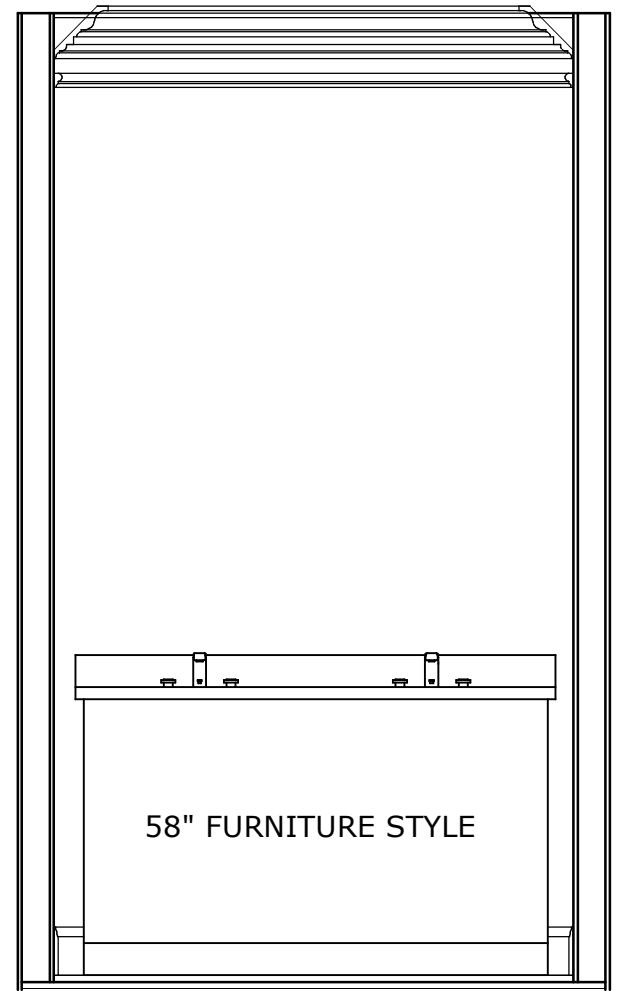


GUEST BATHS 2

UPSTAIRS &

DOWNSTAIRS

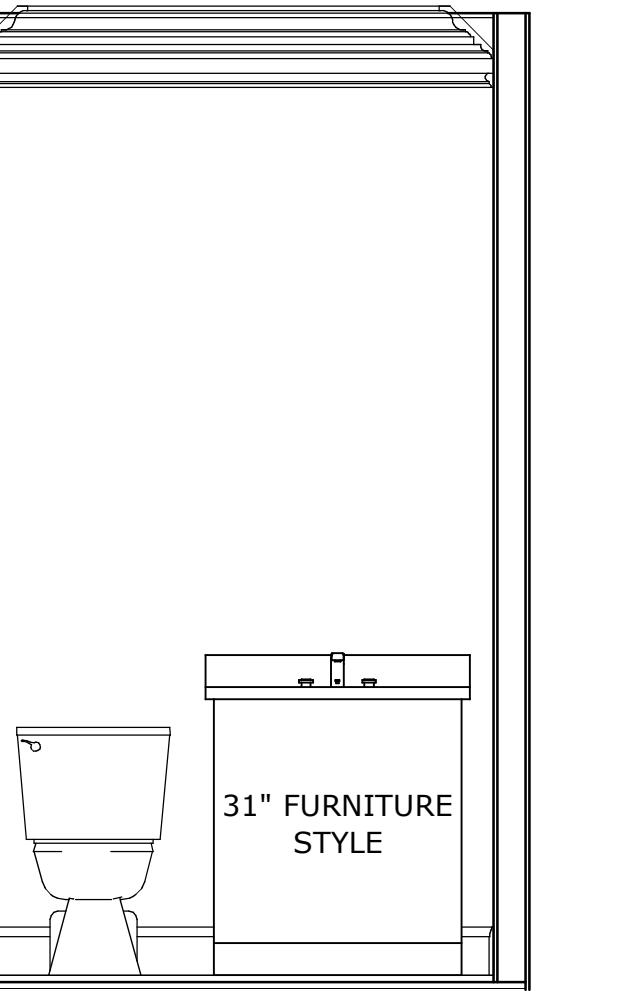

WONDER BATH

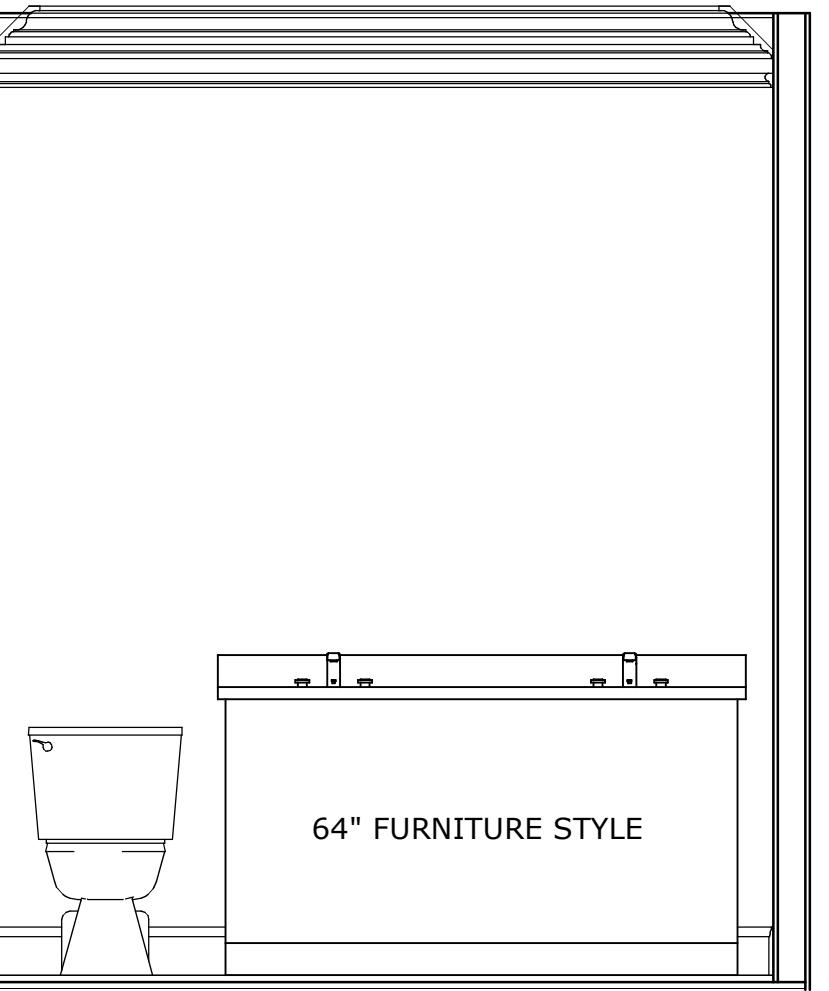

GUEST BATH

ABOVE GARAGE

PLAN #
2751

Att Construction, Inc.
Argyle Forest Blvd.
sonville, FL 32222
CGC1506644

95
Ja
Pic

PROJECT DESCRIPTION:
WATERWHEEL HOUSE
2 WOOD DUCK ROAD
FERNANDINA BEACH, FL 32034

drawings provided by:
Designs for Living, LLC
RESIDENTIAL DESIGN & CONSULTING
SINCE 1969
SERVING N/E FLORIDA SINCE 1978
904-730-7135

DATE:

SCALE:

SHEET:


A-6

remain the Designers without prejudice.
No exceptions
to the full extent allowed by law!
No exceptions
designer that they have full copyright release approval!
90.


A black and white photograph of a bathroom vanity. The vanity is made of light-colored wood with a white marble top. It features two large drawers with dark handles and an open lower cabinet. Inside the cabinet, there is a dark woven basket resting on a slatted shelf. The vanity is positioned against a wall with a dark rug on the floor in front of it.



LAUNDRY FOLDING AREA

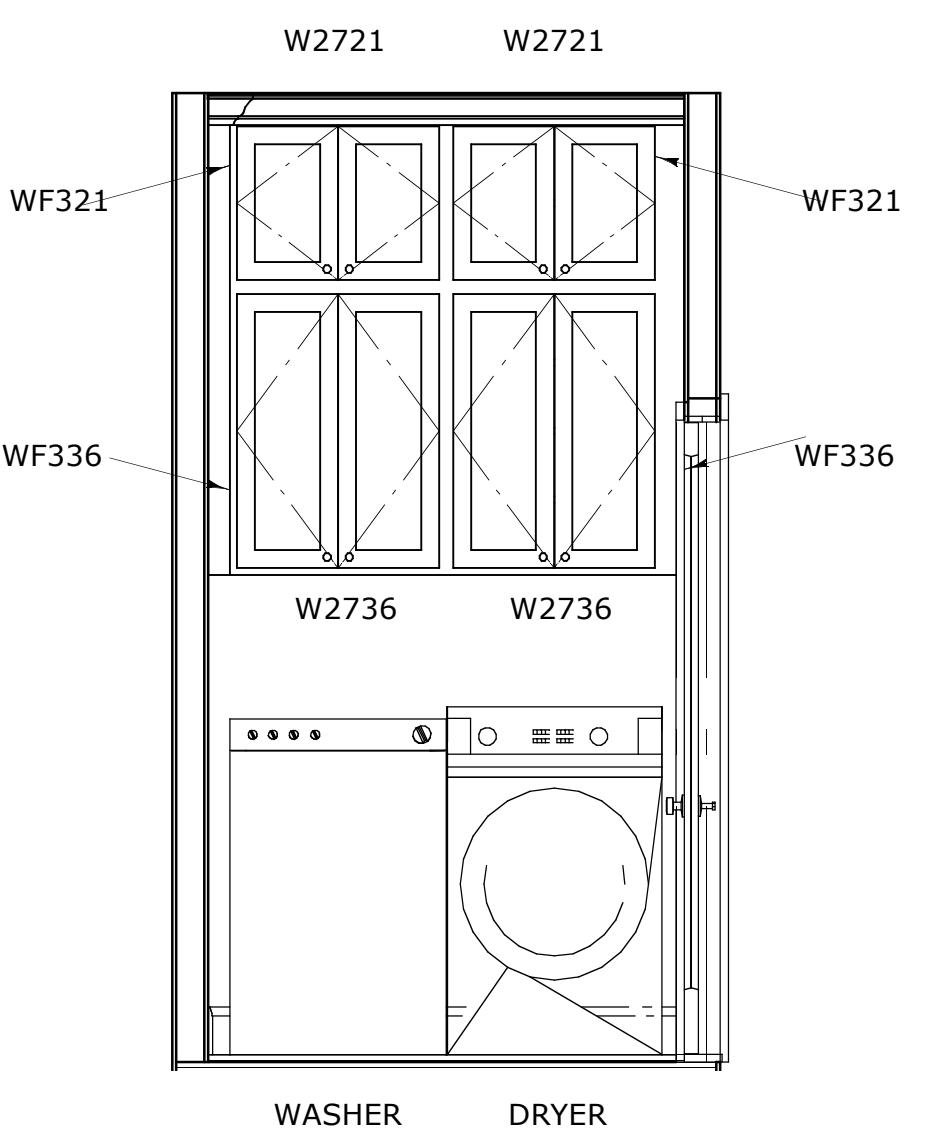

WASHER/DRYER AREA

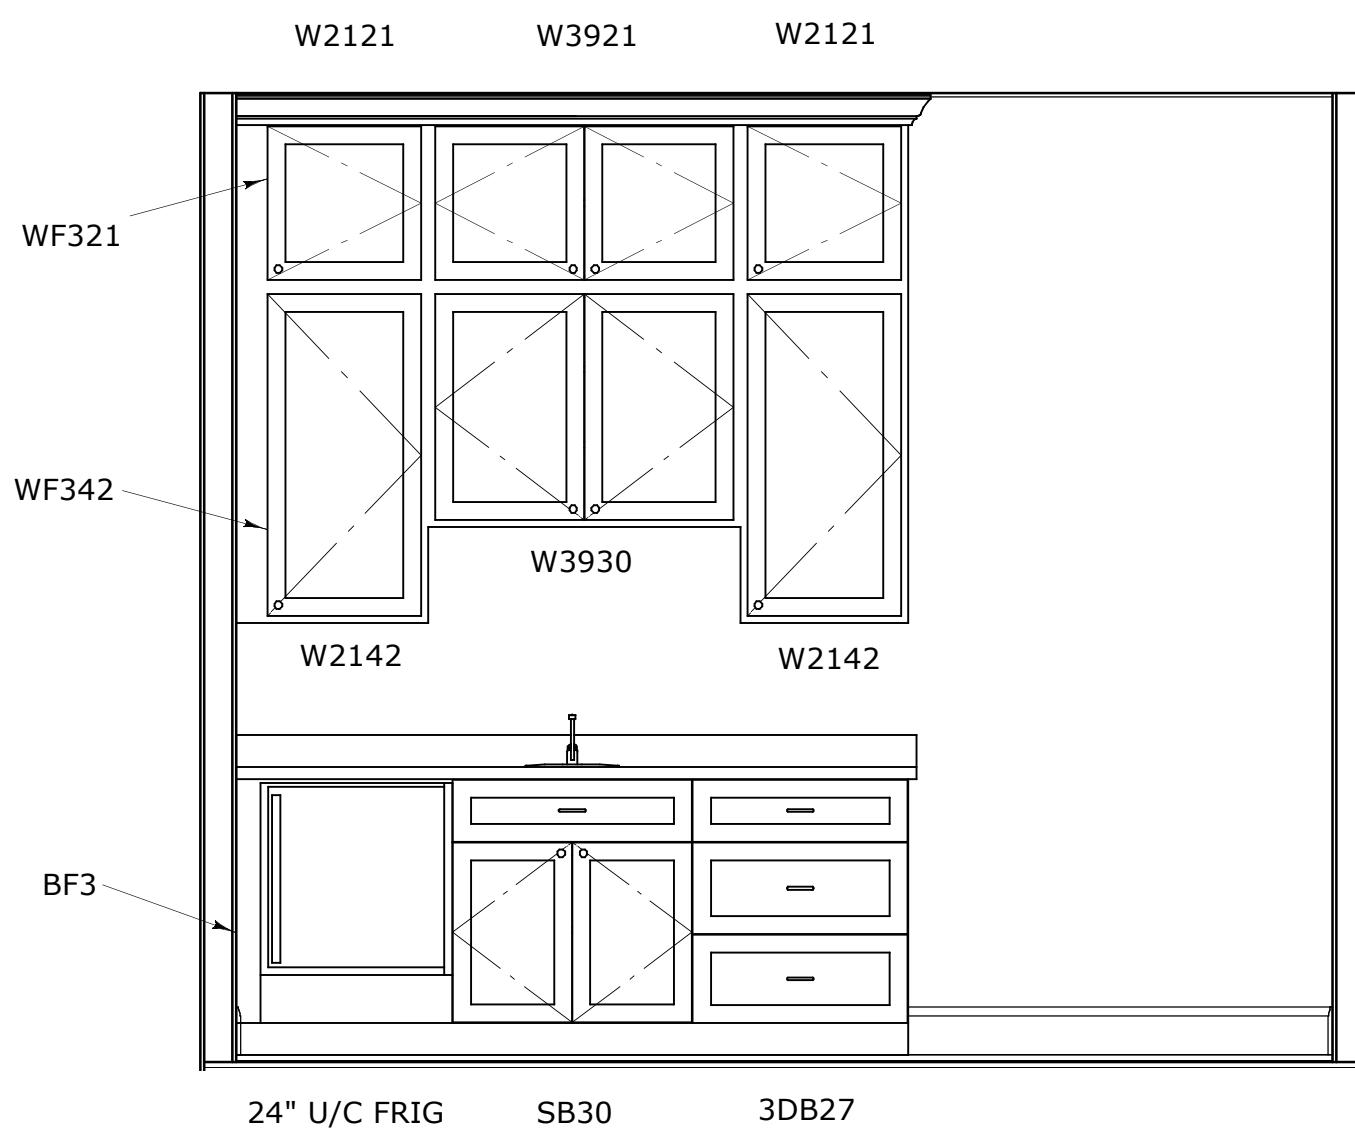

UPSTAIRS SITTING COFFEE AREA

SAMPLE FURNITURE TYPE VANITY STYLING WHICH
THE CLIENTS WANT BUILT FOR ALL BATHS TO HAVE
WITH 4" OFF OF EACH WALL-SIZES ARE NOTED

CABINET NOTES:

- ALL PLYWOOD CASEWORK
 - FULL EXTENSION SOFT CLOSE GLIDES
 - SOFT CLOSE DOORS
 - FULL OVERLAY 5 PIECE SHAKER DOORS
 - FULL OVERLAY 5-PIECE SHAKER DRAWERS
 - SOLID WOOD DOVETAIL DRAWERS
 - CABINETS ARE PAINTED
 - FIELD CONFIRM ALL SIZES
 - CLIENT TO SIGN OFF ON ALL DRAWINGS
 - CLIENT WANTS VANITIES LIKE THE INSERTED P

OTHER CABINET ELEVATIONS