

RENOVATIONS FOR THE MORRISON FAMILY

REVIEW PLAN 4/20/15



1617 S EDGEWOOD AVENUE
LOT 6, BLOCK 14 & 15
AYONDALE COS-RE-S/D-EDGEWOOD
JACKSONVILLE, FL 32205 R/E #: 078632-0000
BUILT BY:
KINGSWOOD BUILDER, INC.
904-333-8403
CGC055212

COPYRIGHT 2015: DESIGNS FOR LIVING, LLC - Under Federal Statute HR 5490 of the Architectural Drawing Act & Title 17 specific tacit copyright laws apply to all published works of Designs for Living, LLC, herein referred to as Designer. It is unlawful for anyone to copy these drawings, either in whole or in part, without the express written consent of the Designer. This drawing is the property of the Designer and is to be used only for the project and location specified. Any other use, reproduction, or distribution of this drawing without the written consent of the Designer is prohibited. The Designer shall not be liable for error after construction has begun!

BUILT BY:
KINGSWOOD BUILDERS, INC.
1637 SHERIDAN STREET
JACKSONVILLE, FL 32207
904-333-8403



PROJECT DESCRIPTION:
THE MORRISON FAMILY
1617 S EDGEWOOD AVENUE
JACKSONVILLE, FL 32205



DATE:
4/20/2015
SCALE:
1/4" = 1'-0"
SHEET:
A-1


PLAN #
1617

NO.	DESCRIPTION	BY	DATE

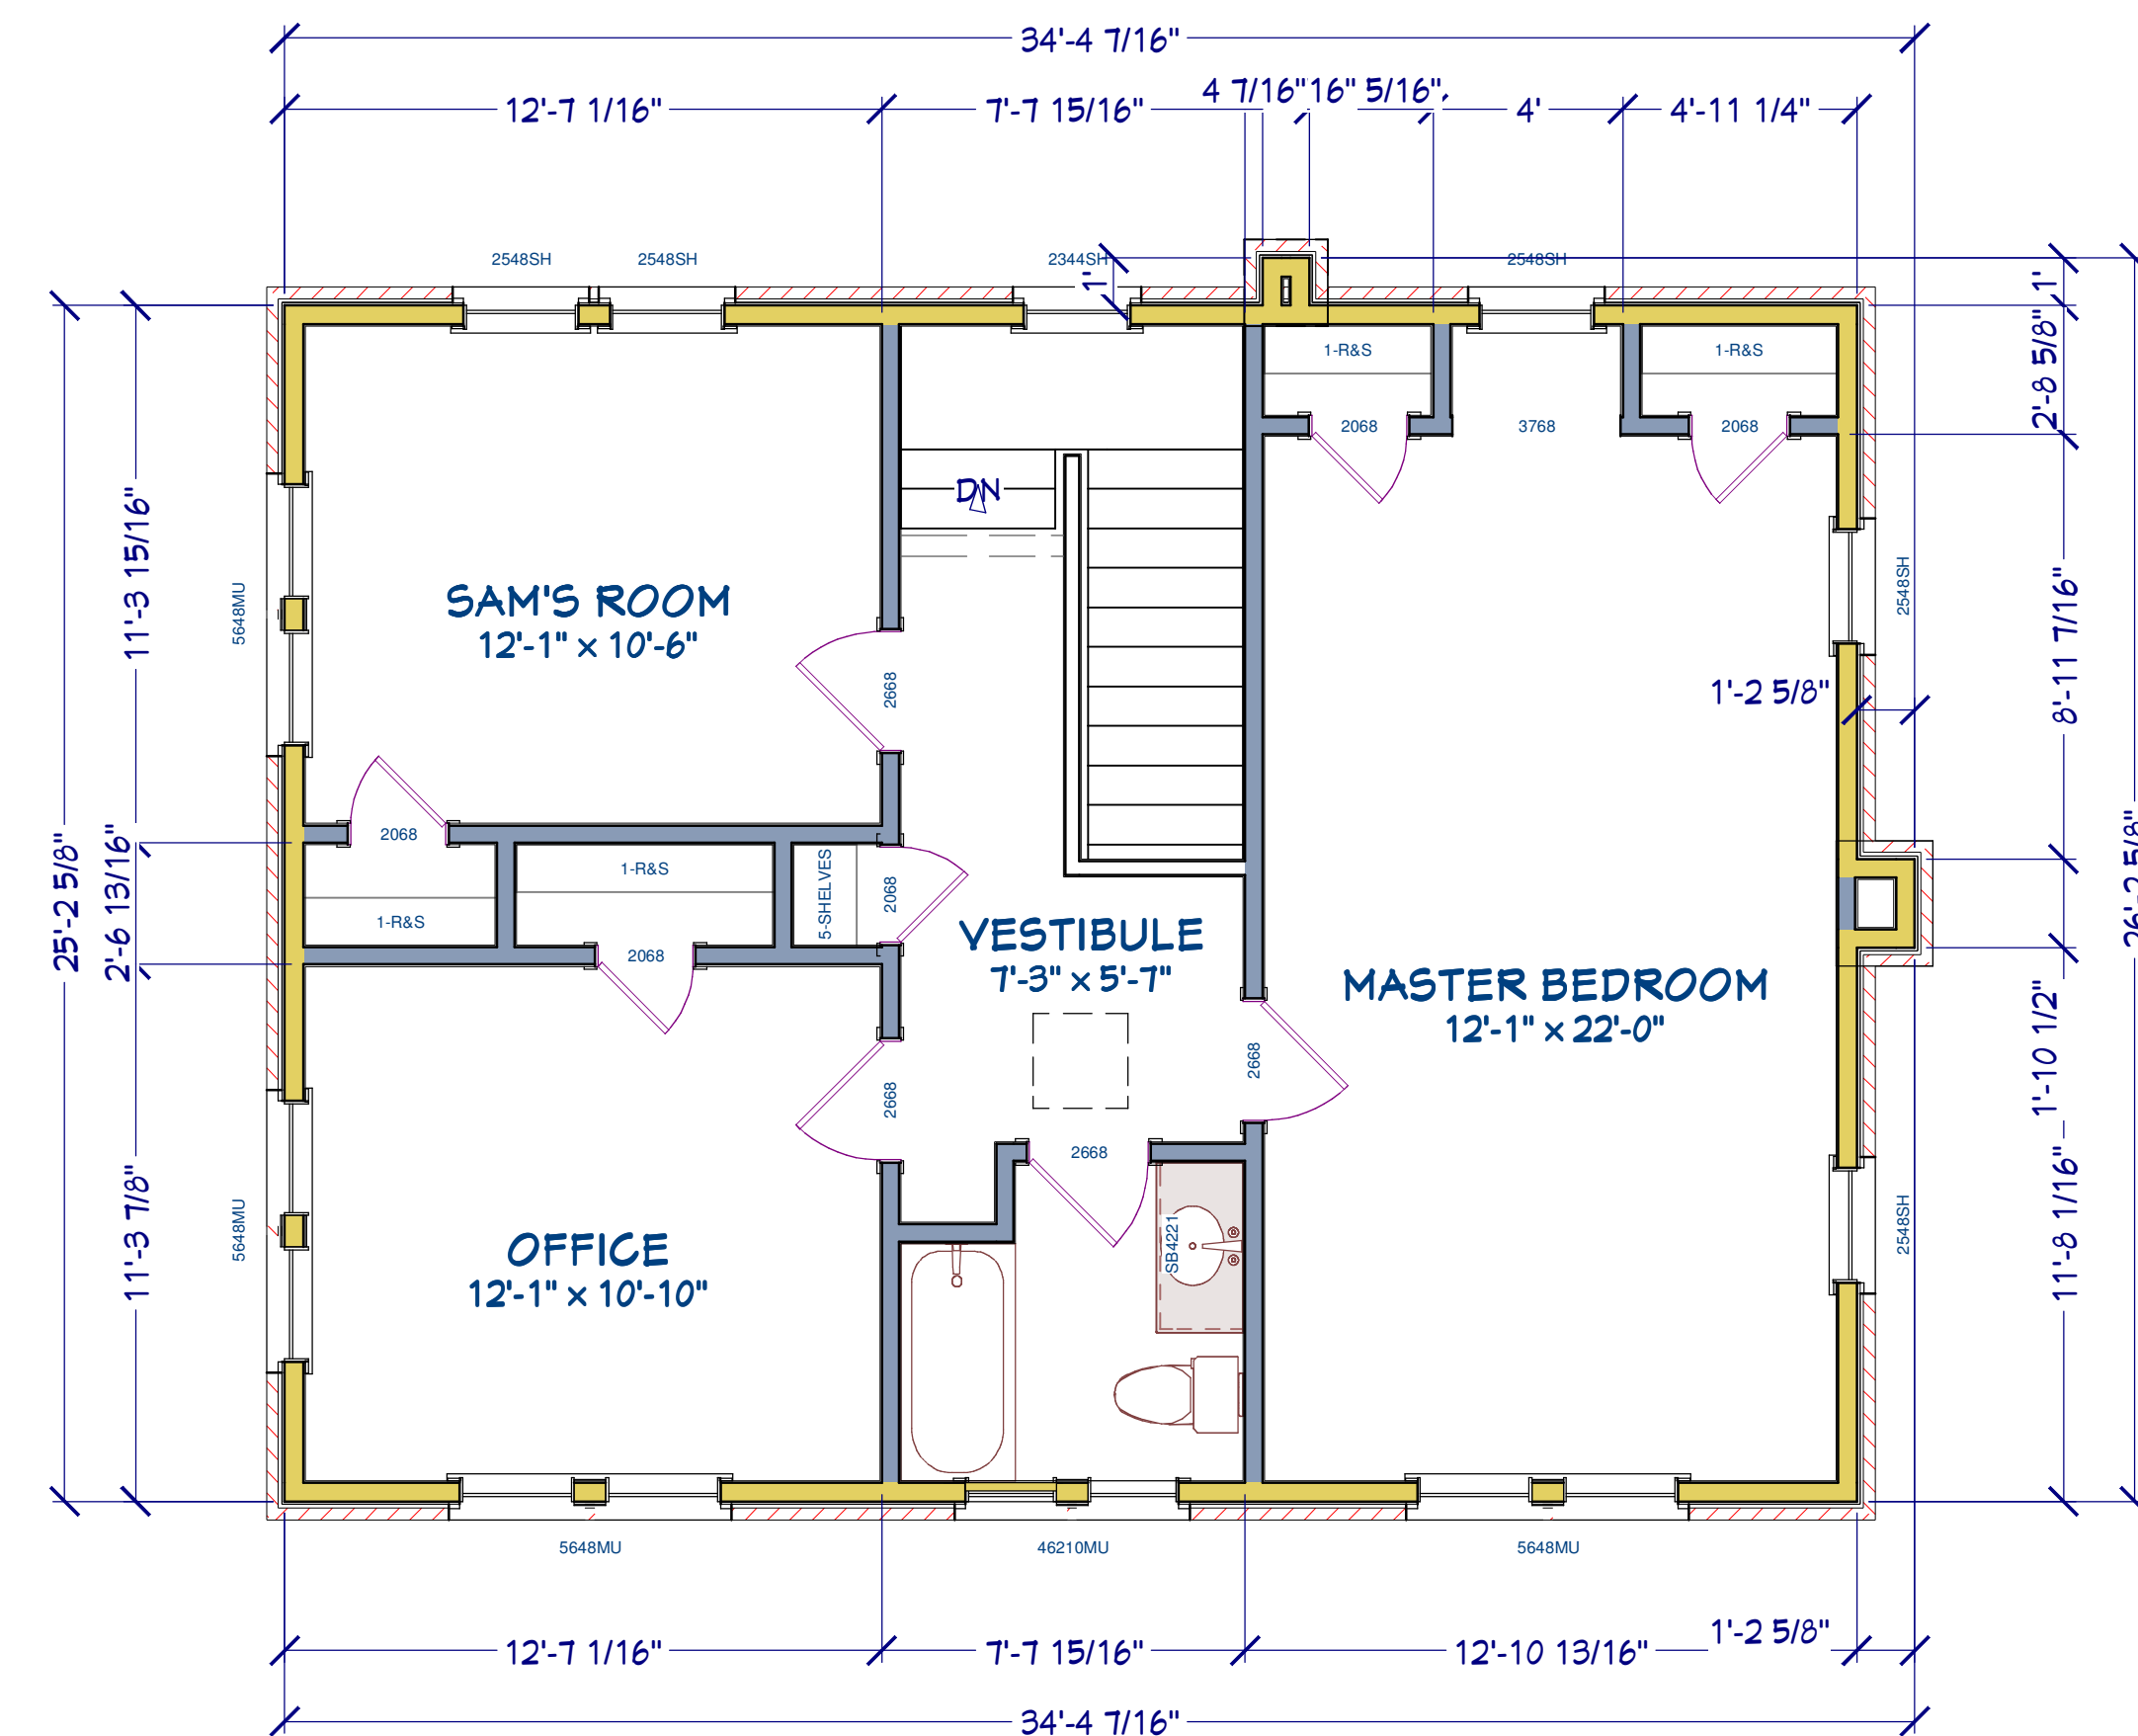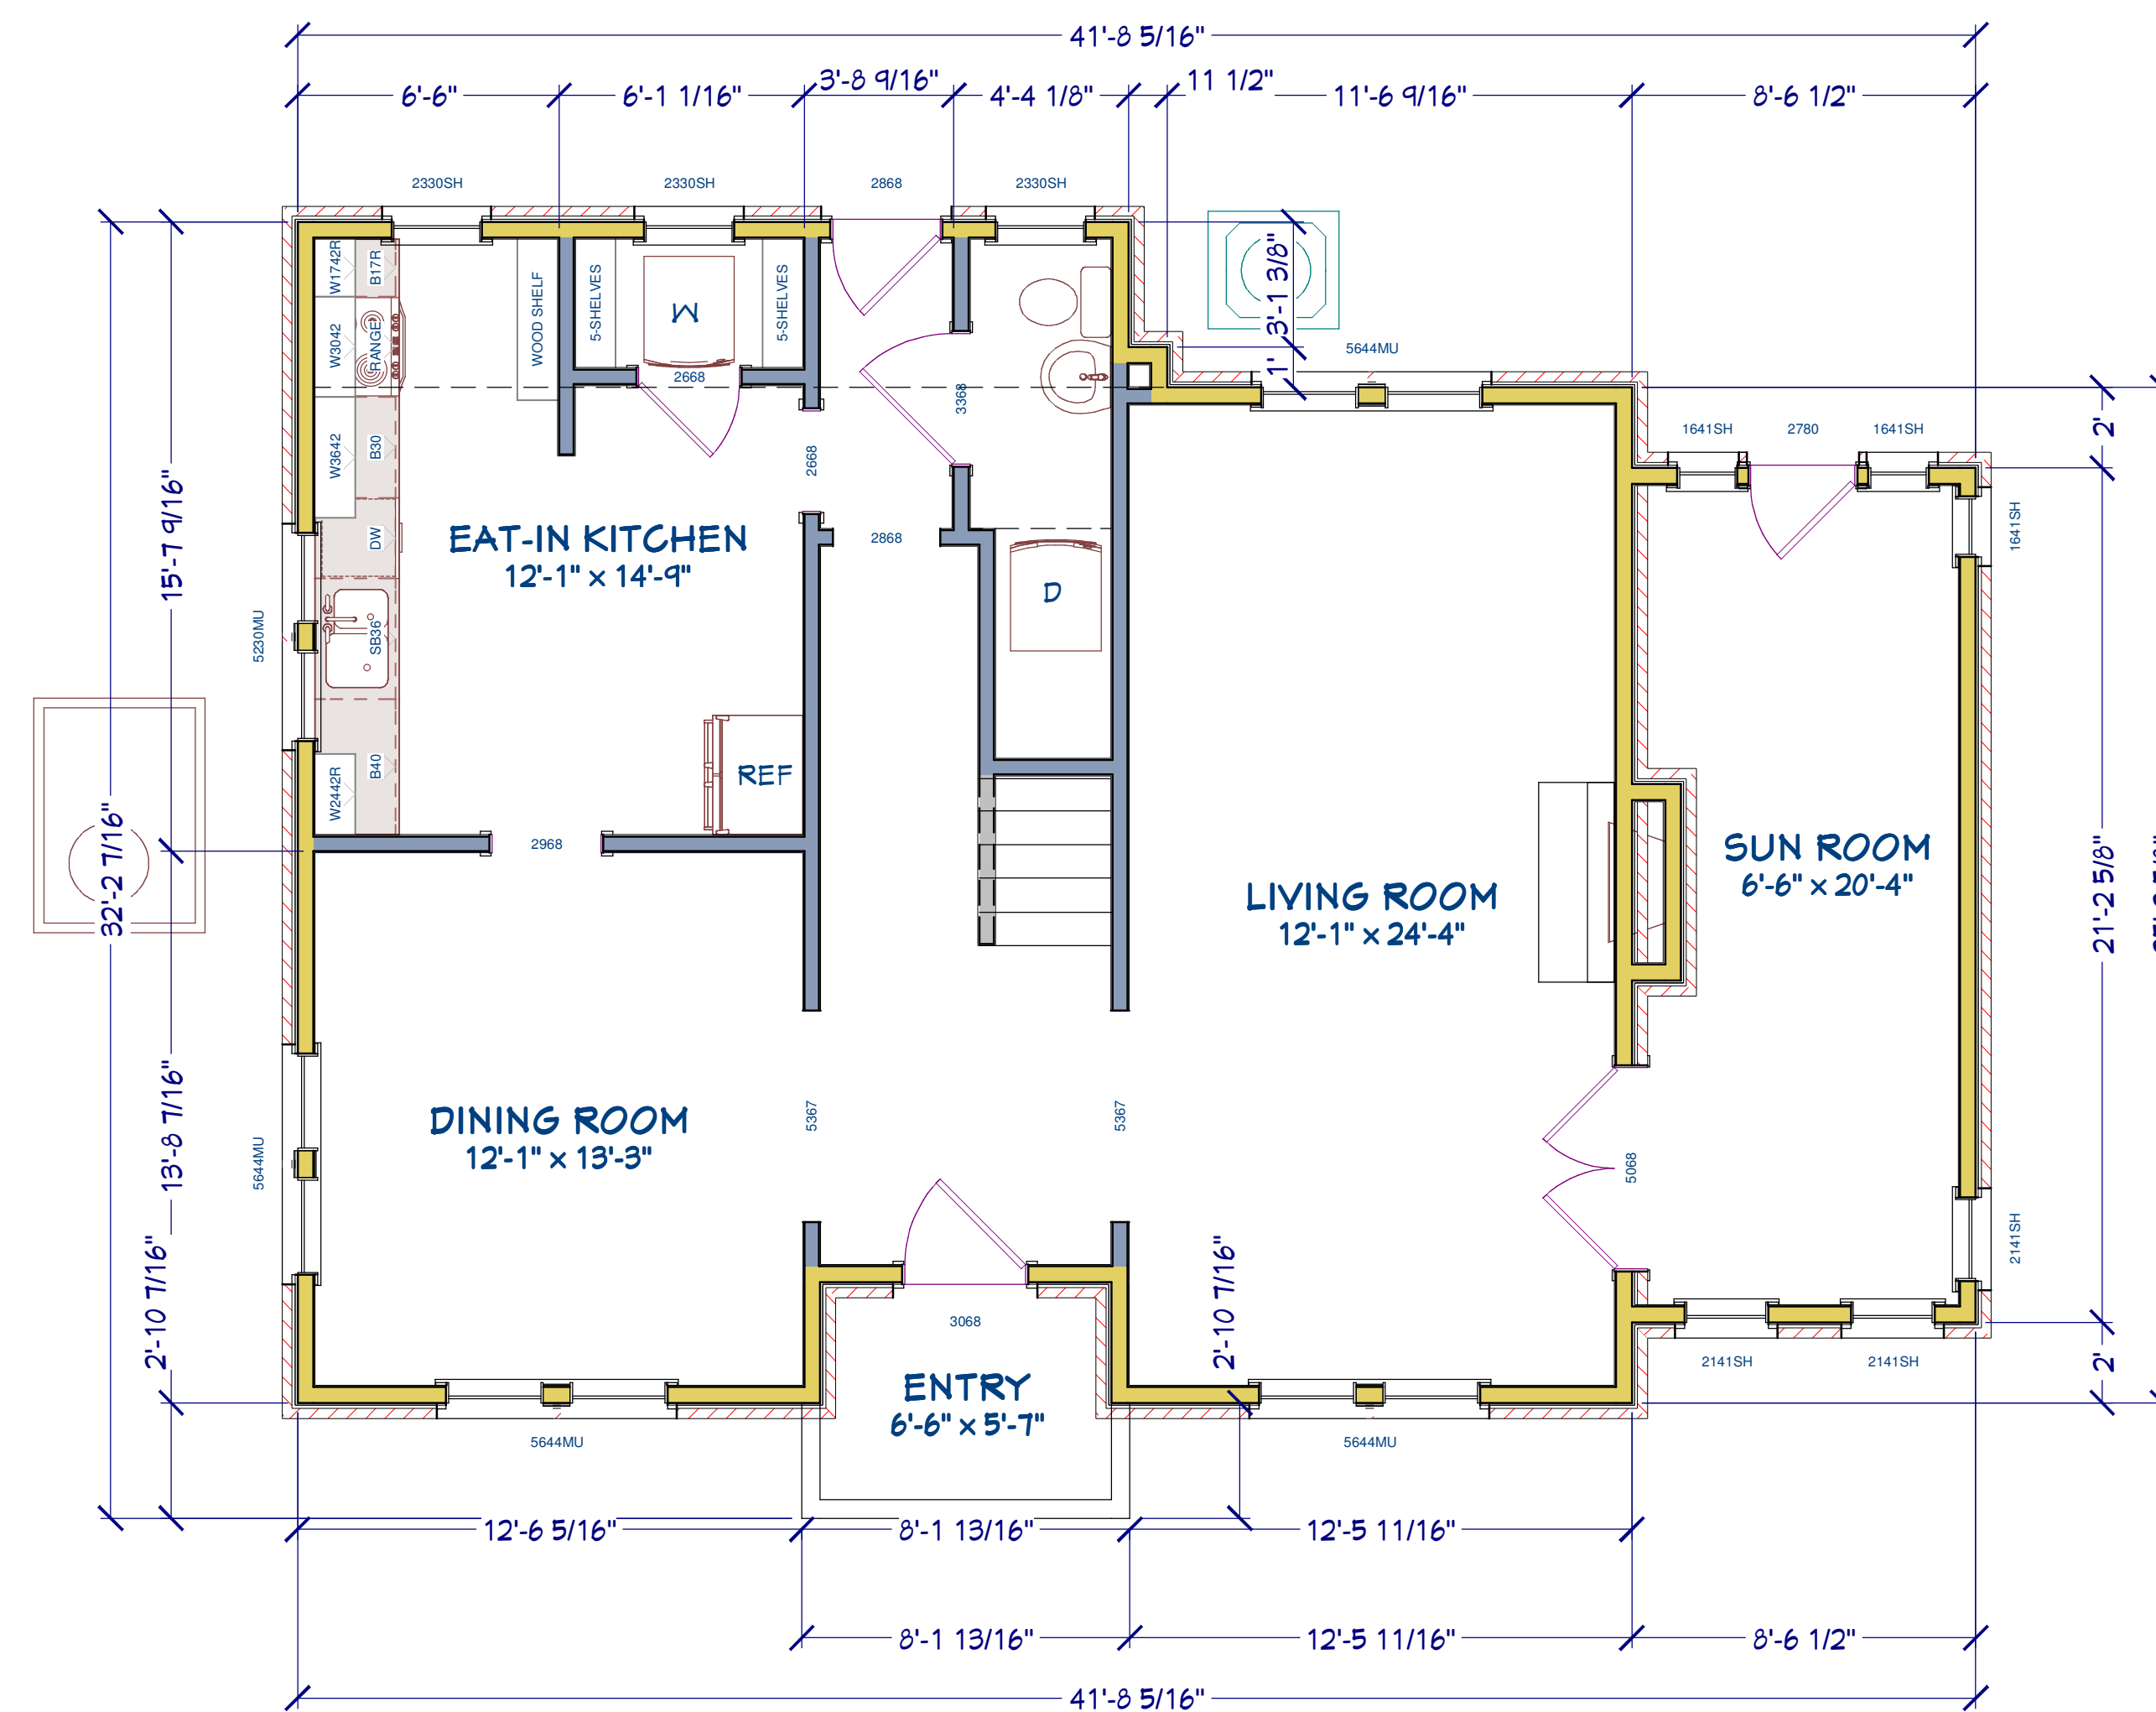


AS-BUILT PLANS

COPYRIGHT 2015: DESIGNS FOR LIVING, LLC. -Under Federal Statute HR 5490 of the Architectural Drawing Act & Title 17 specific tacit copyright laws apply to all published works of Designs for Living, LLC. herein referred to as Designer. It is unlawful for anyone to copy these drawings, either in whole or in part, without the express written permission of the Designer! The use of any plans, specifications, electronic or hard copy prints shall be restricted to the original site for which they were prepared and publication thereof is expressly limited to such use. Title to all works, specifically all drawings, specifications, and modified drawings of any blueprints, e-files, drawings, or specifications remain the Designer's without prejudice. **VISUAL CONTACT** with any of these drawings, or their purchase constitutes prima facie acceptance of these restrictions! This has held precedent in the North Florida Court system! Any and all violations WILL result in legal action being taken and litigated damages to the full extent allowed by law! No exceptions and no excuses! **Contractor &/or owner** shall verify all dimensions, details, & specifications prior to construction. Every attempt has been made to avoid mistakes. Design for Livings LLC nor R.E. Chip Mitchell shall not be liable for error after construction has begun!

 PLAN # 1617			
BUILT BY: KINGSWOOD BUILDERS, INC. 1637 SHERIDAN STREET JACKSONVILLE, FL 32207 904-333-8403			
PROJECT DESCRIPTION: THE MORRISON FAMILY 1617 S EDGEWOOD AVENUE JACKSONVILLE, FL 32205			
			
DATE: 4/20/2015			
SCALE: 1/4" = 1'-0"			
SHEET: A-4			

AS-BUILT ROOF PLAN

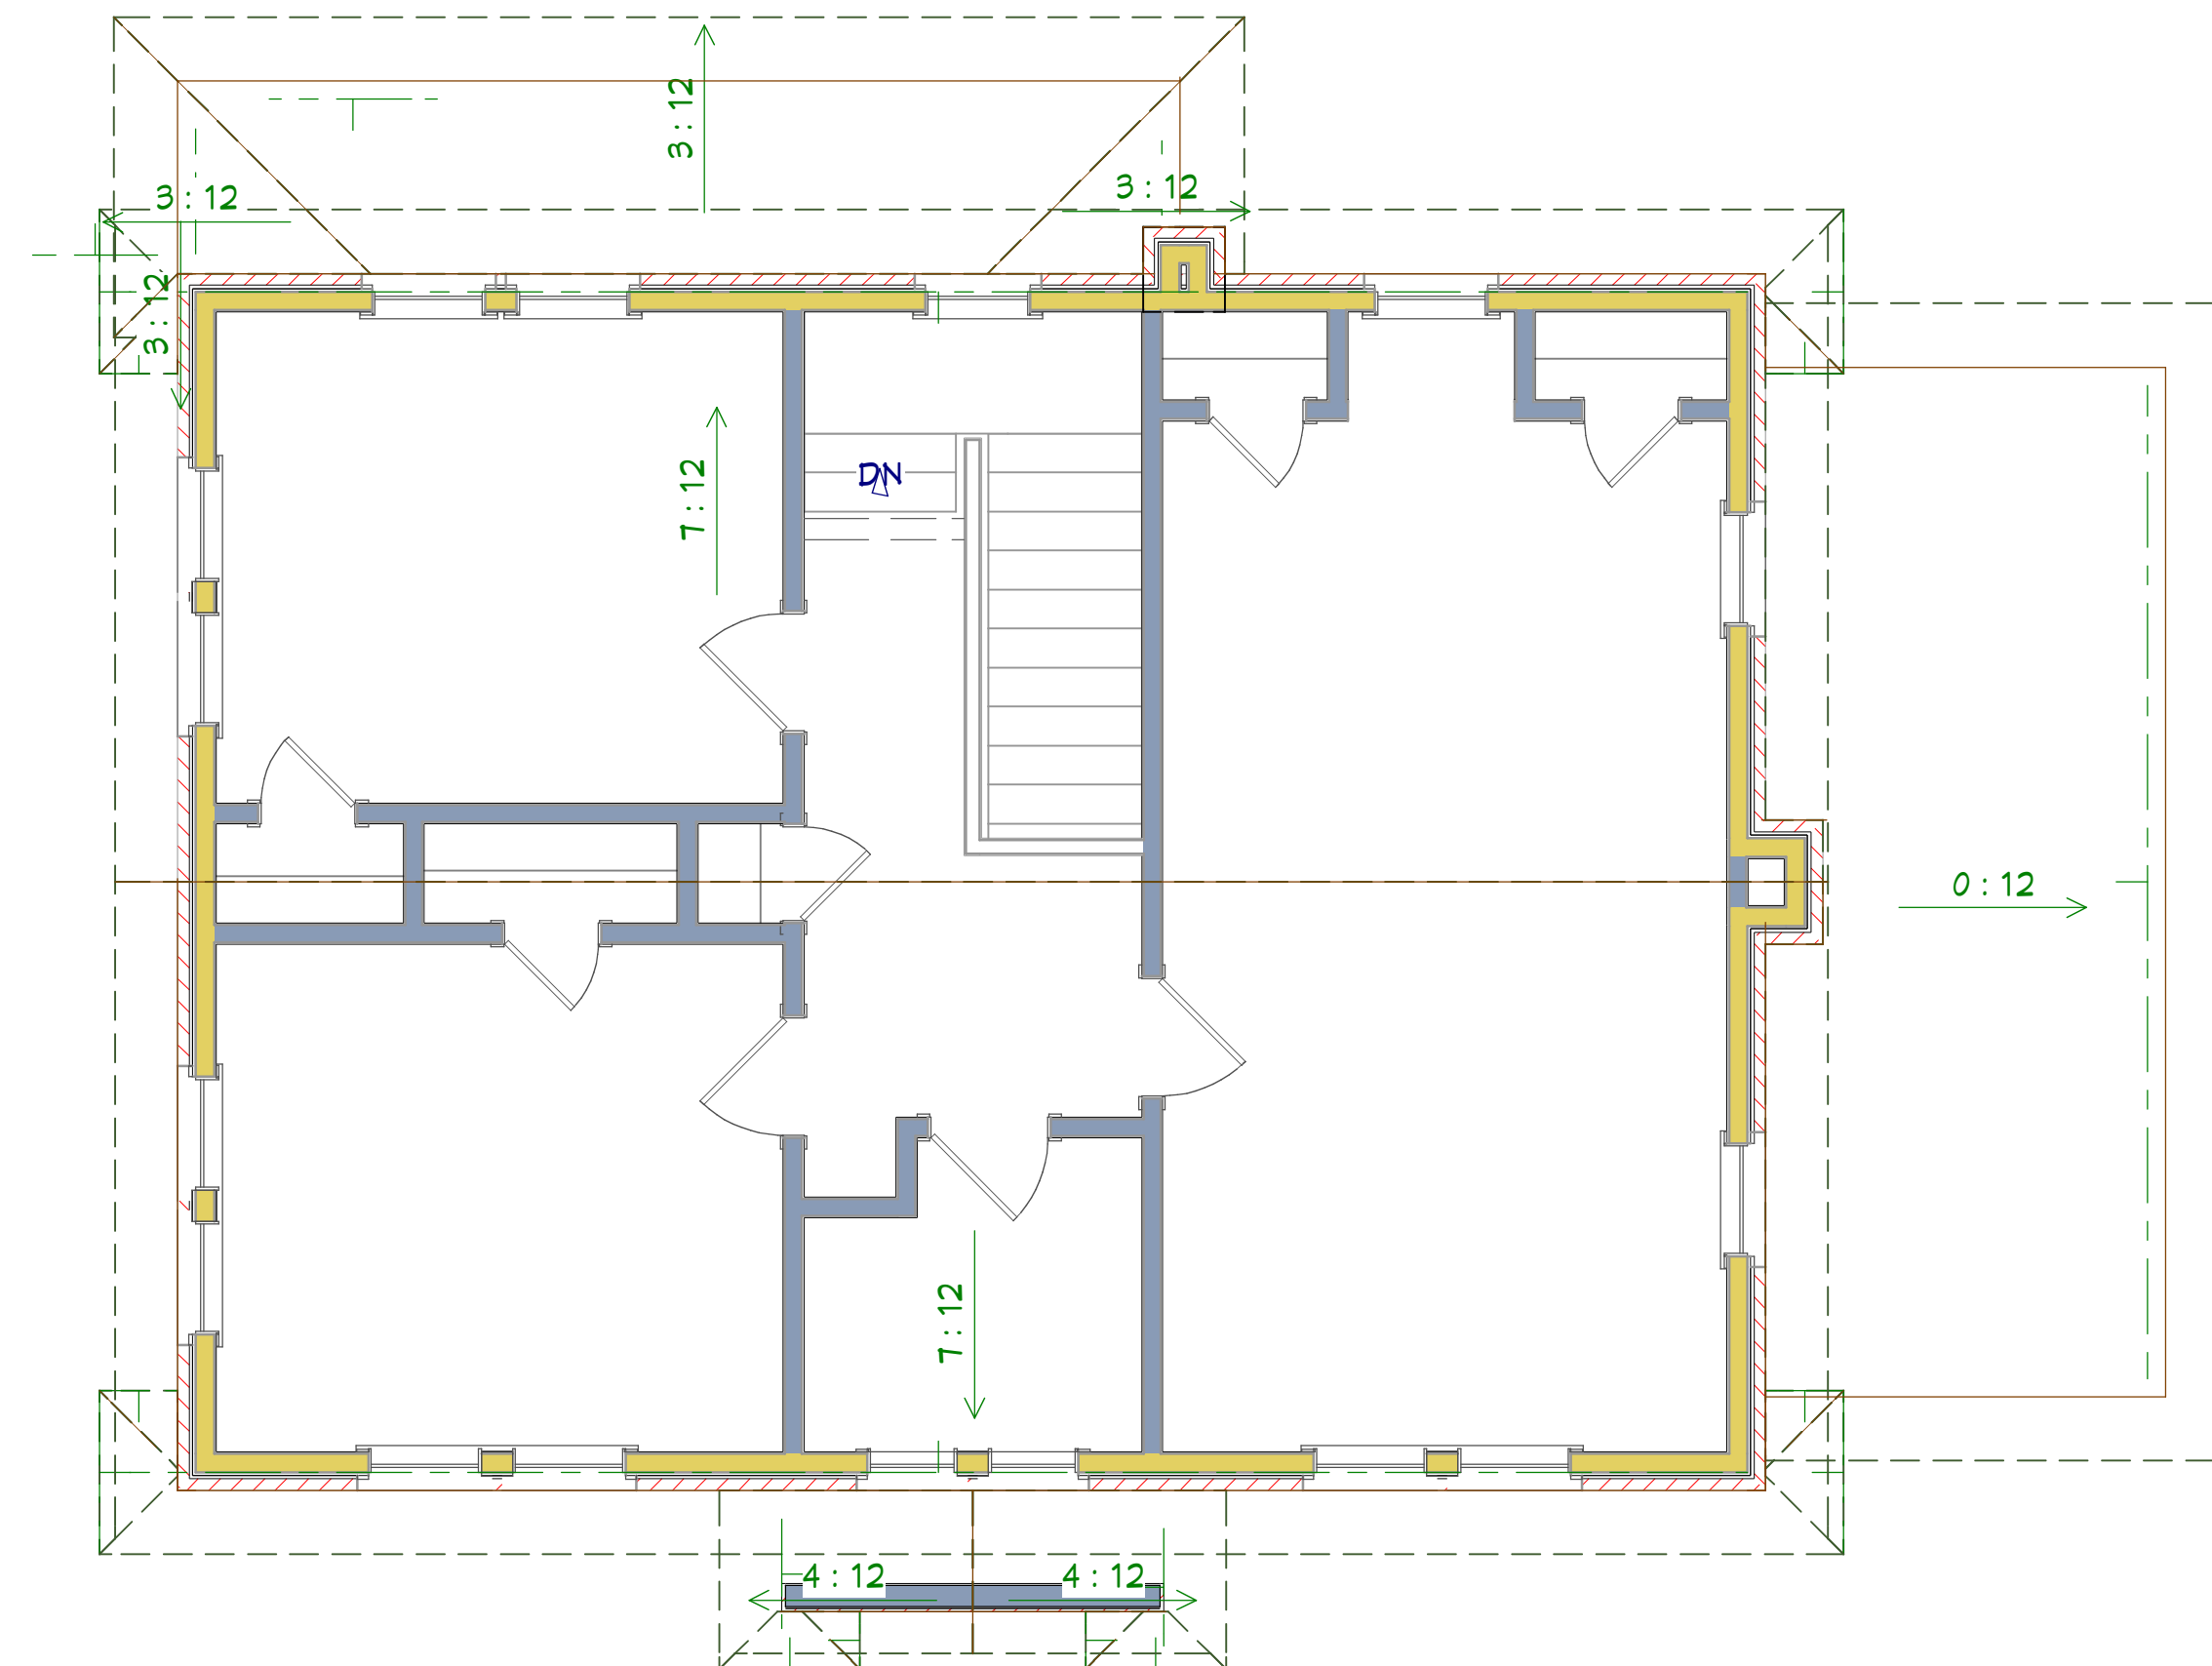[illegible]

A-5

$$1/4" = 1'-0"$$

SCALE:

4/20/2015

DATE:



DESIGNS *for* LIVING, LLC
RESIDENTIAL DESIGN SINCE 1969

904-730-7135

PROJECT DESCRIPTION:


THE MORRISON FAMILY
1617 S EDGEWOOD AVENUE
JACKSONVILLE, FL 32205

BUILT BY:

BUILT BY:
KINGSWOOD BUILDERS, INC.
1637 SHERIDAN STREET
JACKSONVILLE, FL 32207
904-333-8403

NO.	DESCRIPTION	BY	DATE

PLAN #
1617

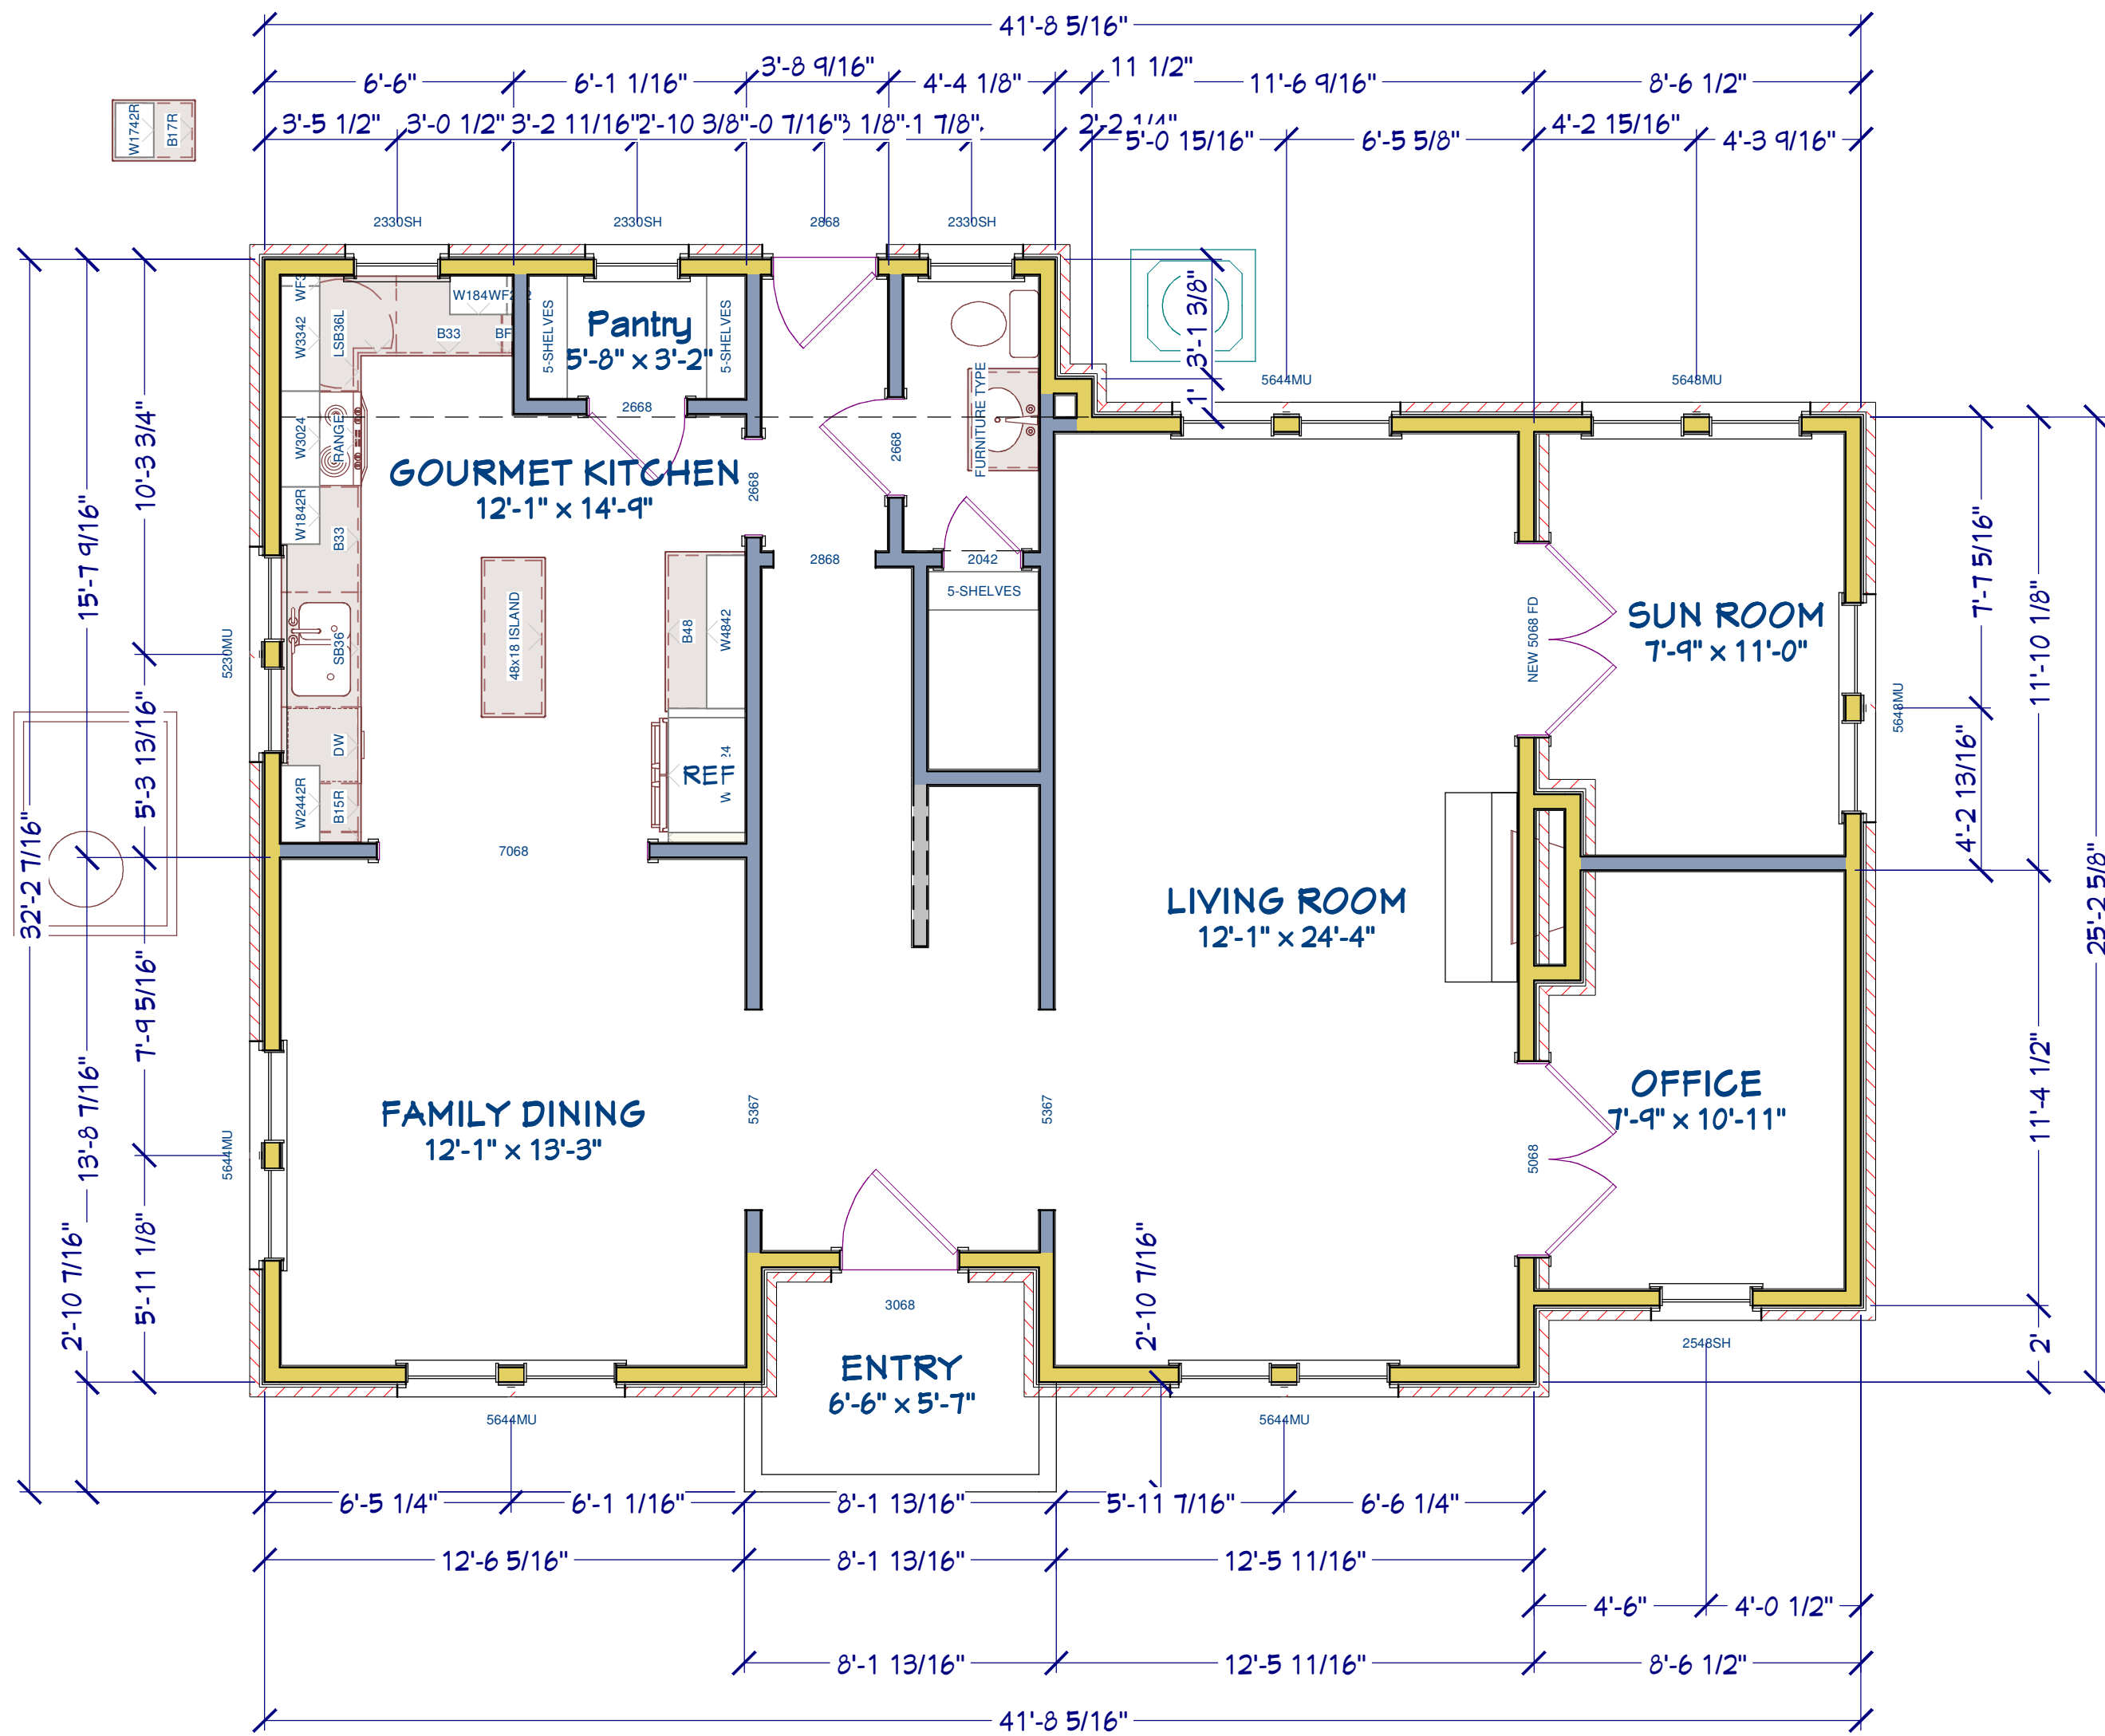

- NOTES:
1. SINCE THE OLD SUNROOM IS BUILT WITH ONLY BRICK IT WILL BE REQUIRED TO BE TAKEN DOWN AND THE BRICK SALVAGED FOR REUSE.
 2. YOU WILL NEED TO MOVE THE BACK WALL FLUSH TO THE EXISTING HOME TO HAVE ENOUGH ROOM FOR THE BATH ABOVE.
 3. YOU WILL WANT TO MAINTAIN THE TWO FOOT OFFSET ON THE FRONT FOR ARCHITECTURAL REASONS.
 4. WHEN THE HOME WAS BUILT THERE WAS PROBABLY AN ADDITIONAL SET OF DOORS TO THE PORCH. NOTICE THE RECESSED BOOKCASE IN THE SUNROOM. RECOMMEND PUTTING DOORS BACK IN AS IT WILL FURTHER ENHANCE THE FEEL OF THE LIVING ROOM AND THE SUNROOM.
 5. SUGGEST BREAKING INTO TWO ROOMS DUE TO THE NARROWNESS AND THE LENGTH. IT WILL MAKE A LOT MORE SENSE.
 6. INCLUDED SOME FUTURE MODS IN THE KITCHEN AND POWDER BATH ALSO.
 7. PLEASE REVIEW AND MAKE COMMENTS.

1ST FLOOR PROPOSED ADDITION

COPYRIGHT 2015: DESIGNS FOR LIVING, LLC - Under Federal Statute HR 5490 of the Architectural Drawing Act & Title 17 specific tacit copyright laws apply to all published works of Designs for Living, LLC, herein referred to as Designer. It is unlawful for anyone to copy these drawings, either in whole or in part, without the express written permission of the Designer. Any unauthorized copying, reproduction, or distribution of these drawings, either in whole or in part, without the express written permission of the Designer, shall constitute a violation of the law. The Designer shall not be liable for any damages, including but not limited to, consequential damages, or specifications remain the Designer's without prejudice. VISUAL CONTACT with these drawings, or their purchaser constitutes prima facie evidence of the acceptance of these restrictions. This has held precedent in the North Florida Court system and all violations WILL result in legal action being taken, and litigated damages to the full extent allowed by law! No exceptions and no excuses/Contractor &/or owner shall verify all dimensions, details, & specifications prior to construction. Every attempt has been made to avoid mistakes. Design for Livings LLC nor R.E. Chip Mitchell shall not be liable for error after construction has begun!




DATE:
4/20/2015
SCALE:
1/4" = 1'-0"
SHEET:
A-6

PROJECT DESCRIPTION:
THE MORRISON FAMILY
1617 S EDGEWOOD AVENUE
JACKSONVILLE, FL 32205

BUILT BY:
KINGSWOOD BUILDERS, INC.
1637 SHERIDAN STREET
JACKSONVILLE, FL 32207
904-333-8403

NO.	DESCRIPTION	BY	DATE

PLAN #
1617

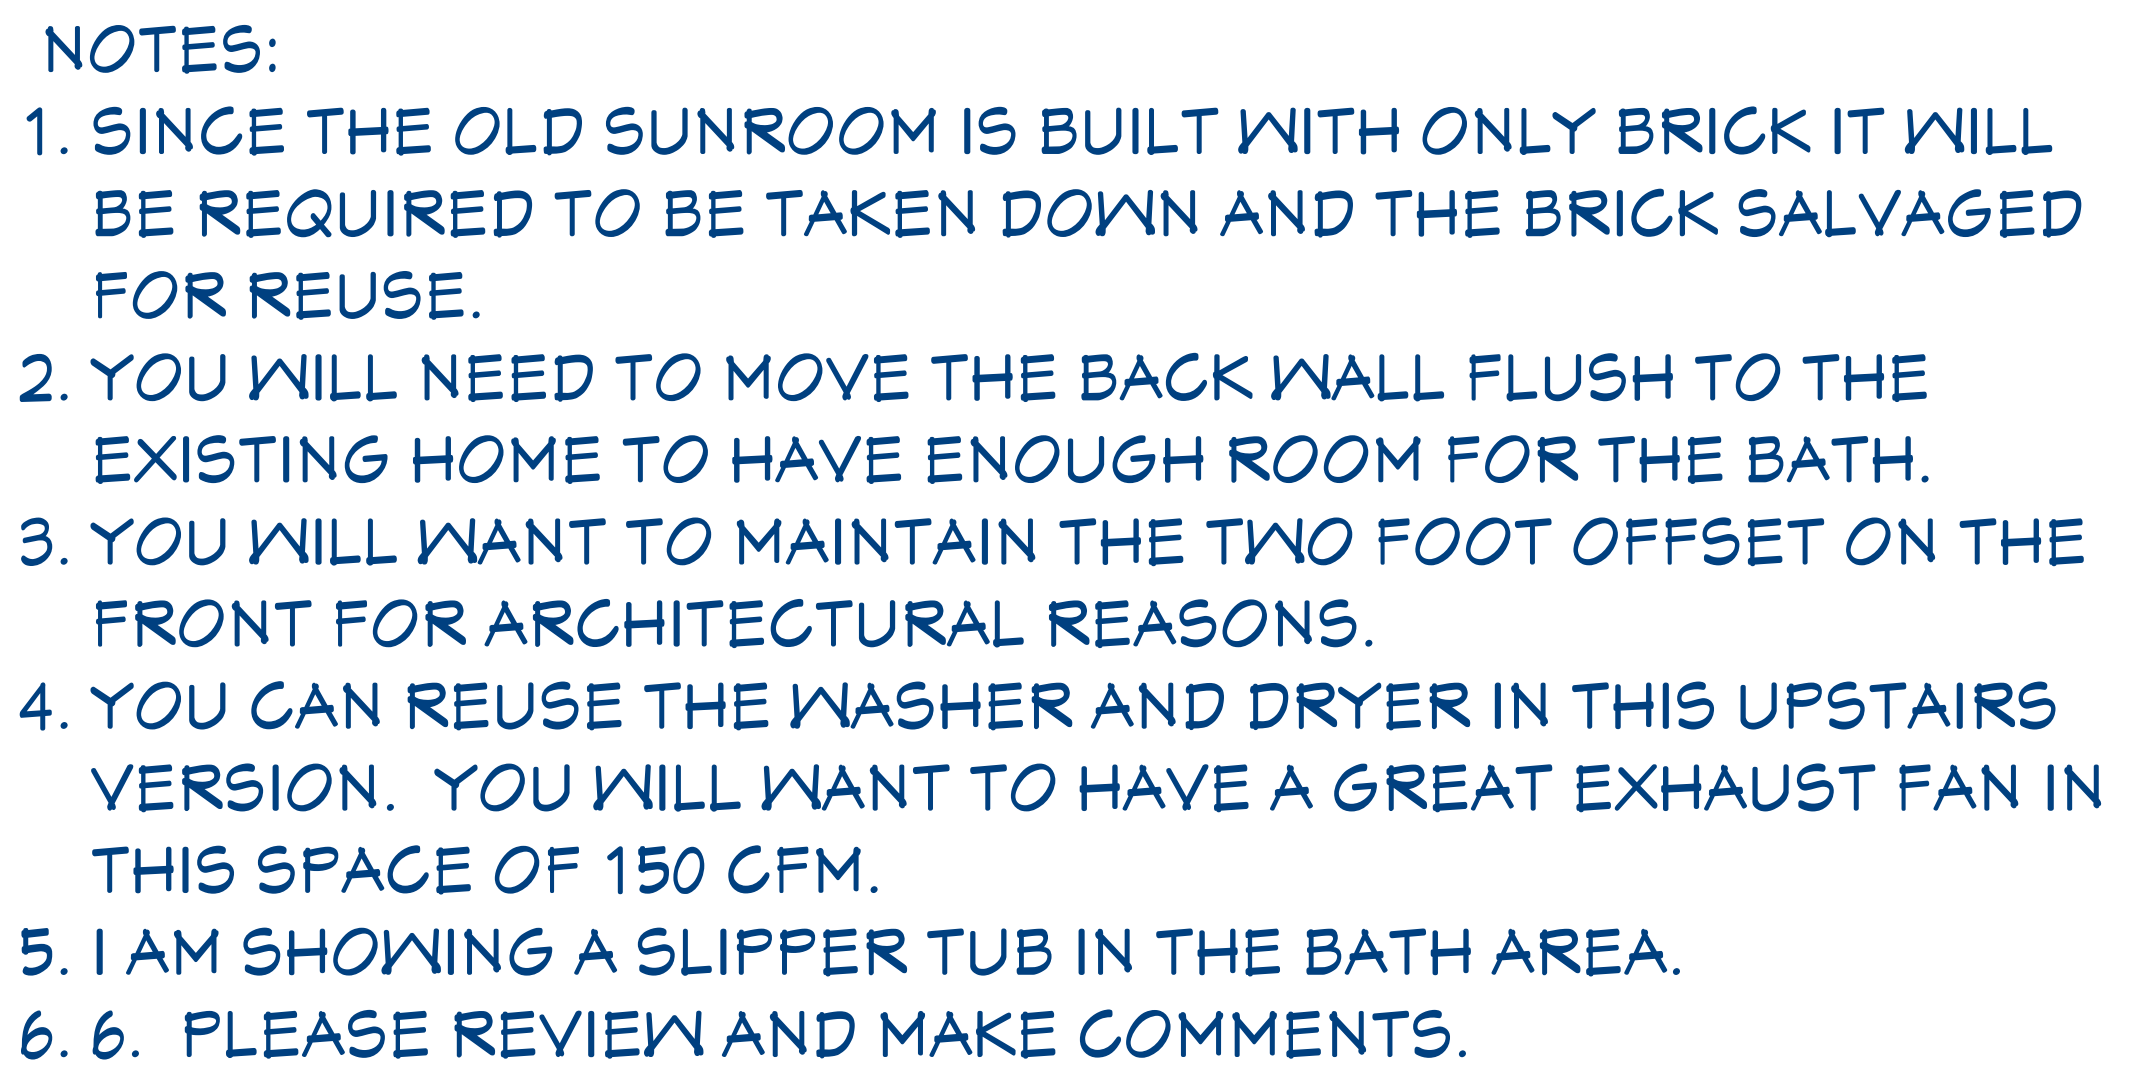

2ND FLOOR PROPOSED ADDITION

COPYRIGHT 2015: DESIGNS FOR LIVING, LLC. --Under Federal Statute HR 5490 of the Architectural Drawing Act & Title 17 specific tacit copyright laws apply to all published works of Designs for Living, LLC. herein referred to as Designer. It is unlawful for anyone to copy these drawings, either in whole or in part, without the express written permission of the Designer! The use of any plans, specifications, electronic or hard copy prints shall be restricted to the original site for which these drawings were prepared and publication thereof is expressly limited to such use. Title to all works, specifically all drawings, specifications and modified derivatives of any blueprints, e-files, drawings, or specifications remain the Designers without prejudice. **VISUAL CONTACT** with any of these drawings or their purchase constitutes prima facie evidence of the acceptance of these restrictions! This has held precedent in the North Florida Court system. Any and all violations WILL result in legal action being taken and litigated damages to the full extent allowed by law! No exceptions and no excuses! Contractor & or owner shall verify all dimensions, details, & specifications prior to construction. Every attempt has been made to avoid mistakes. Design for Livings LLC nor R.E. Chip Mitchell shall not be liable for error after construction has begun!

NO.	DESCRIPTION	BY	DATE

BUILT BY:
KINGSWOOD BUILDERS, INC.
1637 SHERIDAN STREET
JACKSONVILLE, FL 32207
904-333-8403

PROJECT DESCRIPTION:
THE MORRISON FAMILY
1617 S EDGEWOOD AVENUE
JACKSONVILLE, FL 32205



DATE:


4/20/2015

SCALE:

$$1/4" = 1'-0"$$

SHEET:

A-7

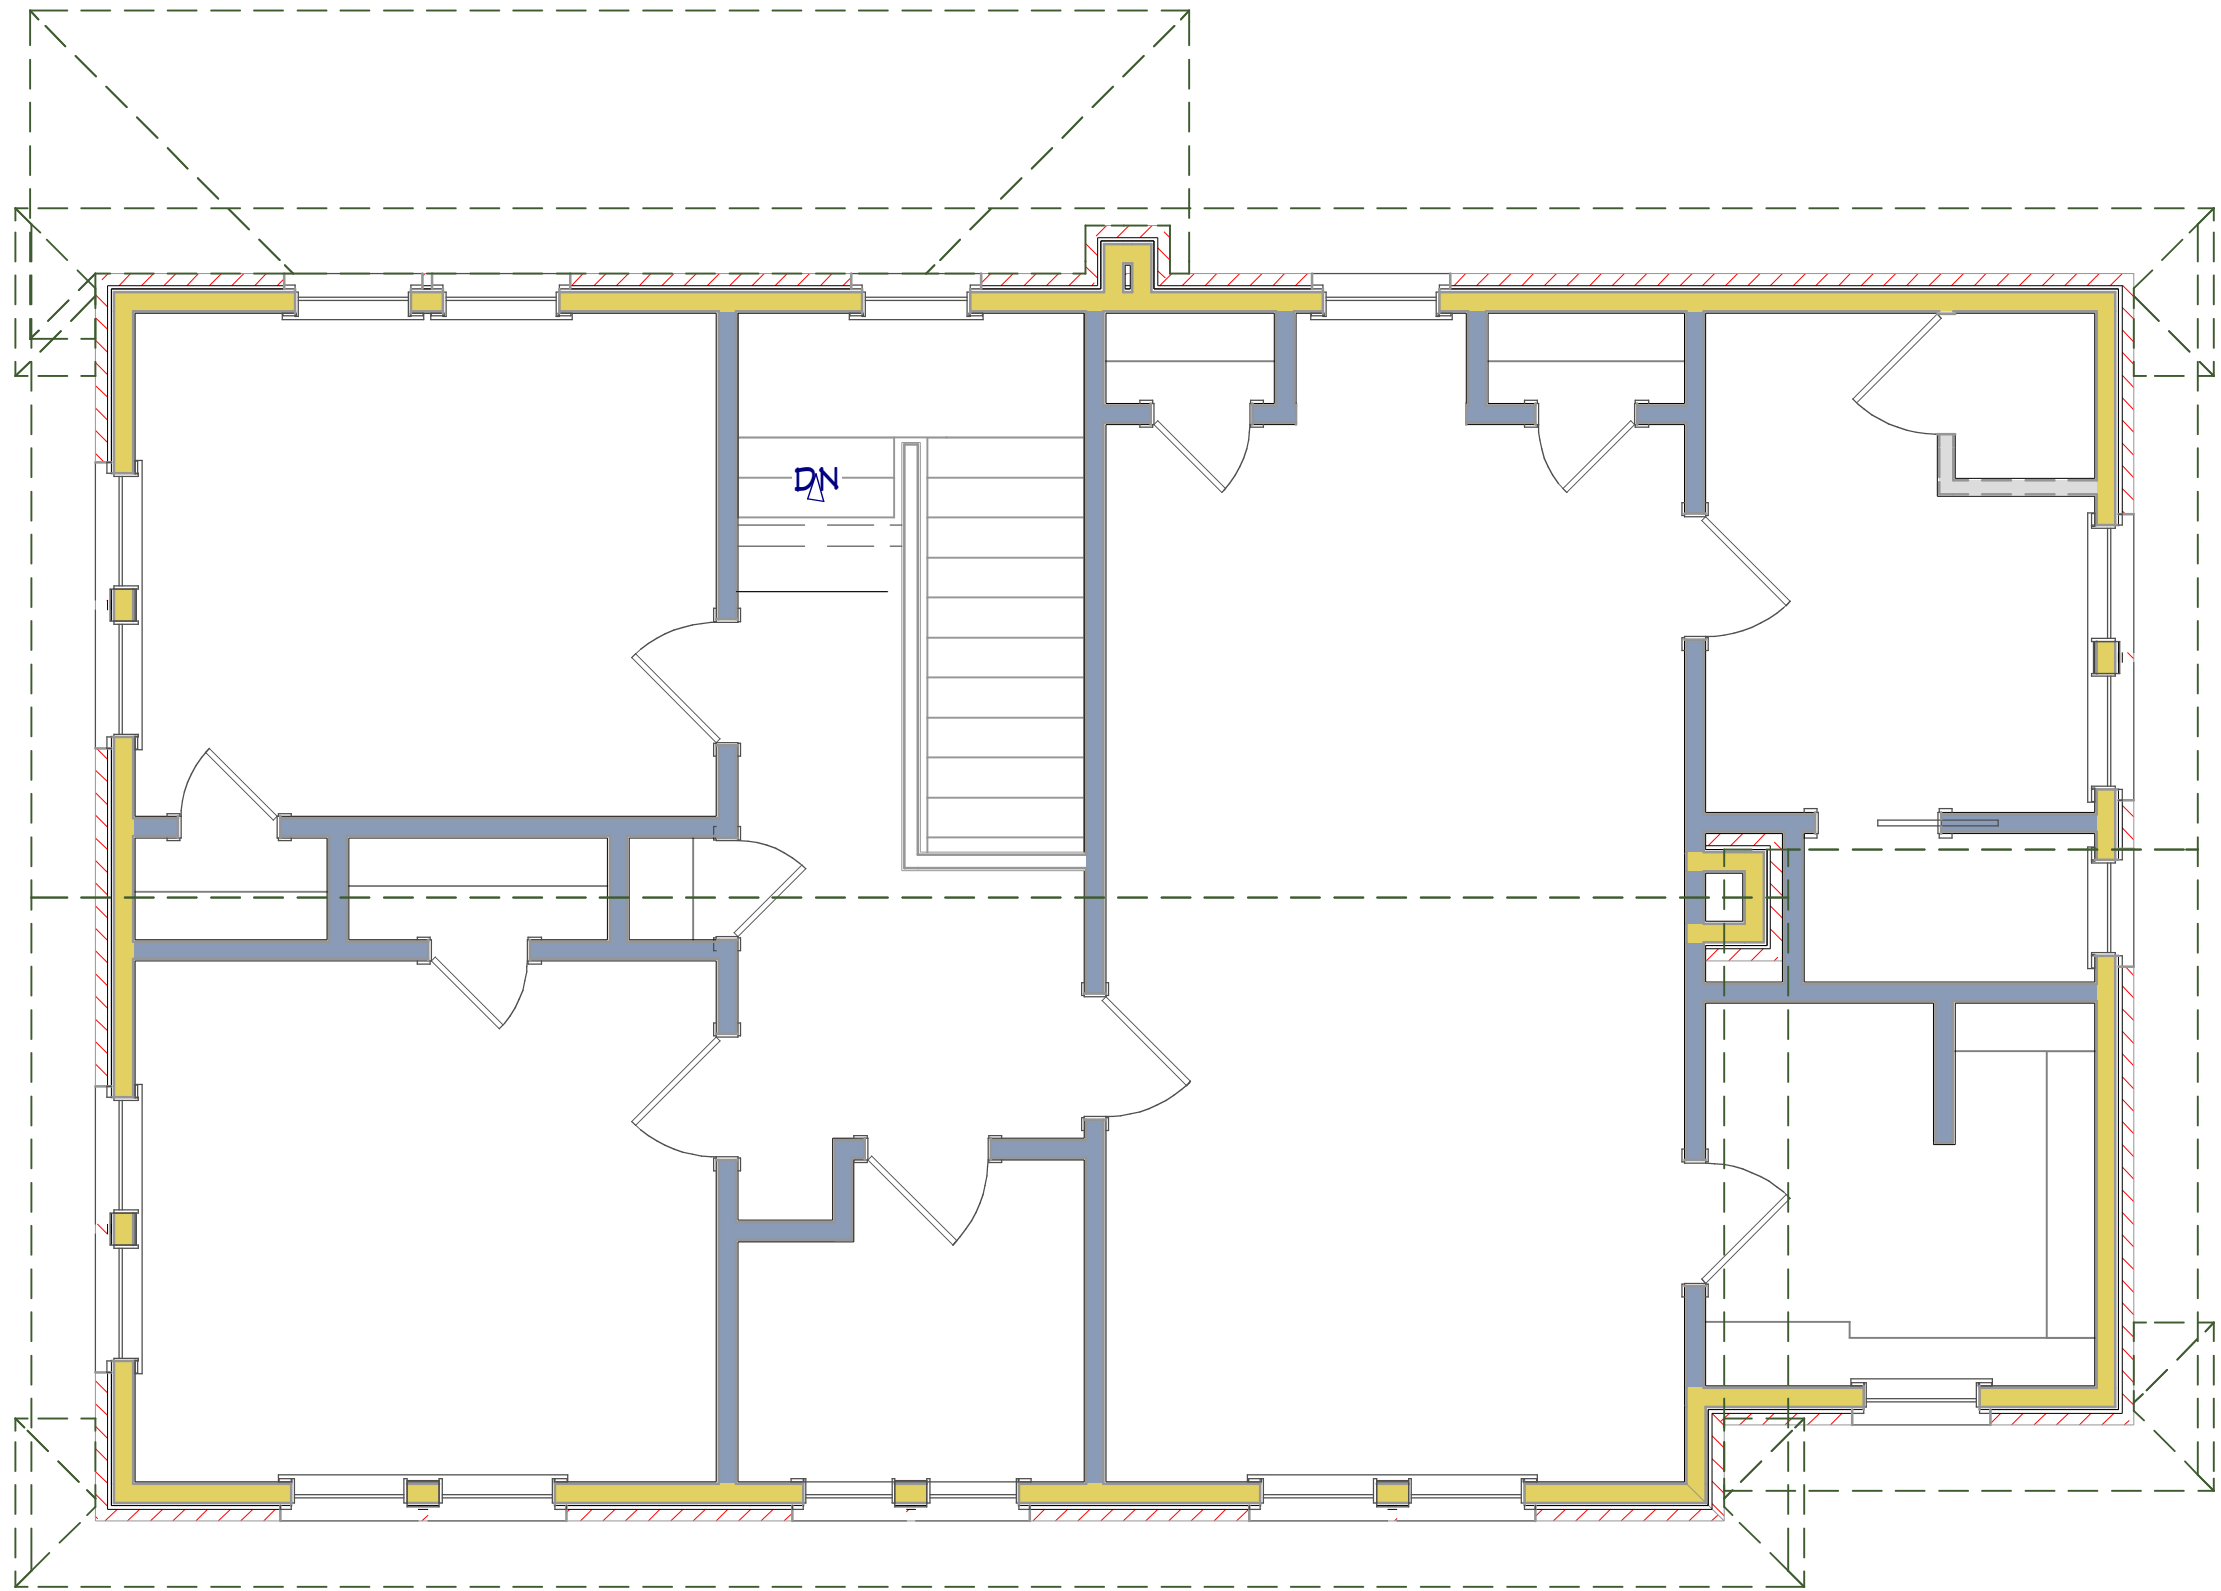

PROPOSED ROOF

COPYRIGHT 2015: DESIGNS FOR LIVING, LLC - Under Federal Statute HR 5490 of the Architectural Drawing Act & Title 17 specific tacit copyright laws apply to all published works of Designs for Living, LLC, herein referred to as Designer. It is unlawful for anyone to copy these drawings, either in whole or in part, without the express written permission of the Designer. Any unauthorized copying, reproduction, or distribution of these drawings, or their purchaser constitutes prima facie evidence of the acceptance of these restrictions. This has held precedent in the North Florida Court system. Any and all violations WILL result in legal action being taken, and litigated damages to the full extent allowed by law! No exceptions and no excuses! Contractor &/or owner shall verify all dimensions, details, & specifications prior to construction. Every attempt has been made to avoid mistakes. Design for Livings LLC nor R.E. Chip Mitchell shall not be liable for error after construction has begun!

A-8

SHEET:

3/16" = 1'-0"

SCALE:

4/20/2015

DATE:



PROJECT DESCRIPTION:

THE MORRISON FAMILY
1617 S EDGEWOOD AVENUE
JACKSONVILLE, FL 32205

BUILT BY:

KINGSWOOD BUILDERS, INC.
1637 SHERIDAN STREET
JACKSONVILLE, FL 32207
904-333-8403

NO.	DESCRIPTION	BY	DATE

PLAN #
1617