



EXTERIOR 3D VIEW



EXTERIOR 3D VIEW - UNIT 2




EXTERIOR 3D VIEW




EXTERIOR 3D VIEW - UNIT 1


LAS VEGAS HOMES INC. LAS VEGAS, NEVADA	DESIGNED EXCLUSIVE FOR:	PROJECT NAME:	CONCEPTUAL LAYOUT DRAWINGS ARE FOR DESIGN PURPOSE ONLY. CONTRACTOR MUST VERIFY REAL DIMENSIONS ON SITE	DATE : 12.02.2022	REVISION: -
	LAS VEGAS HOMES INC.	TOWNHOMES		DESCRIPTION : PRELIMINARY LAYOUT	
	EMAIL : dontaescott77@gmail.com	ADDRESS : 1216 B ST. LAS VEGAS - 89106		DRAWING NUMBER : 1	

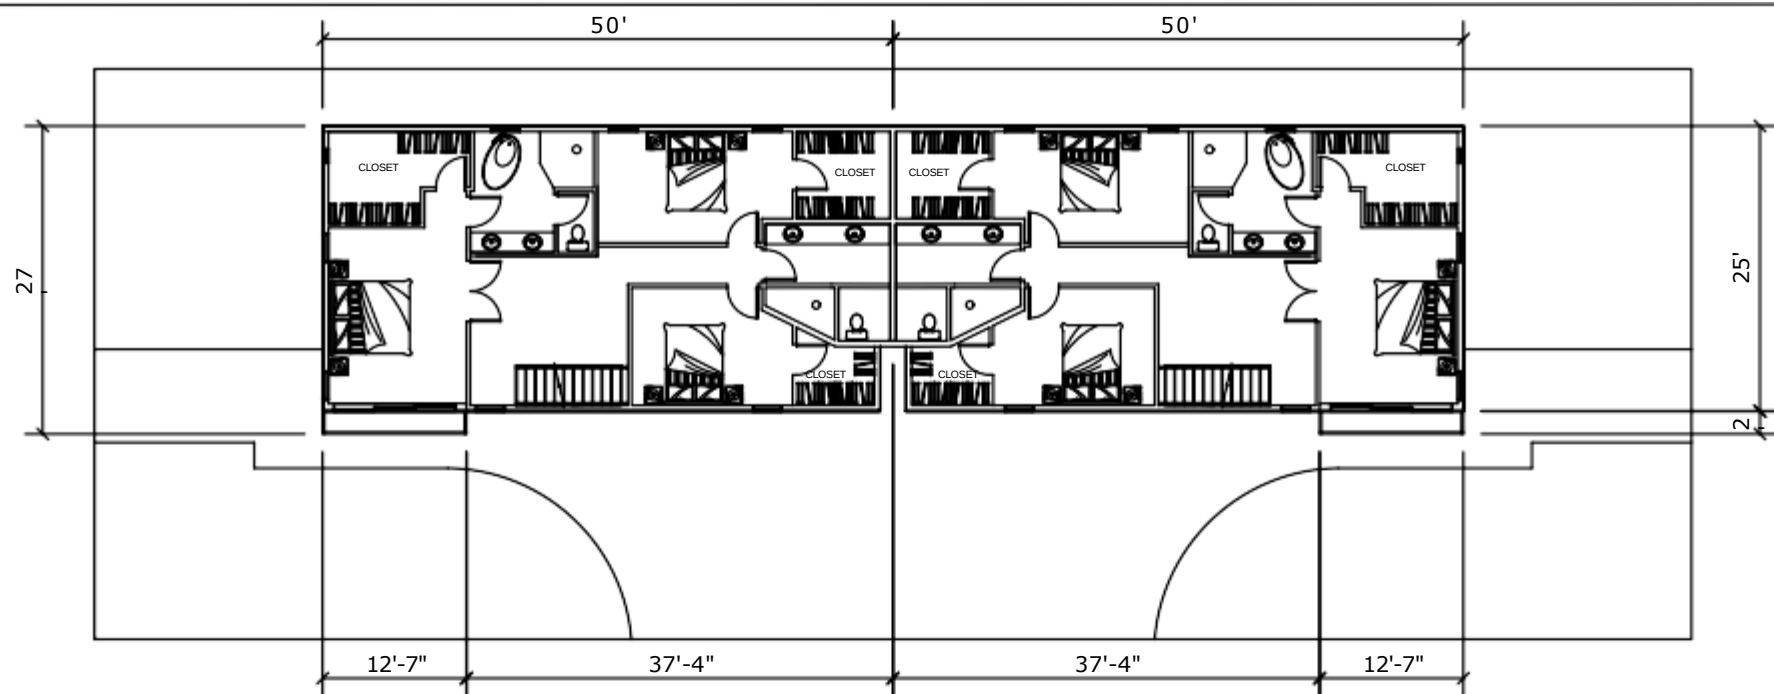

THIRD FLOOR PLAN

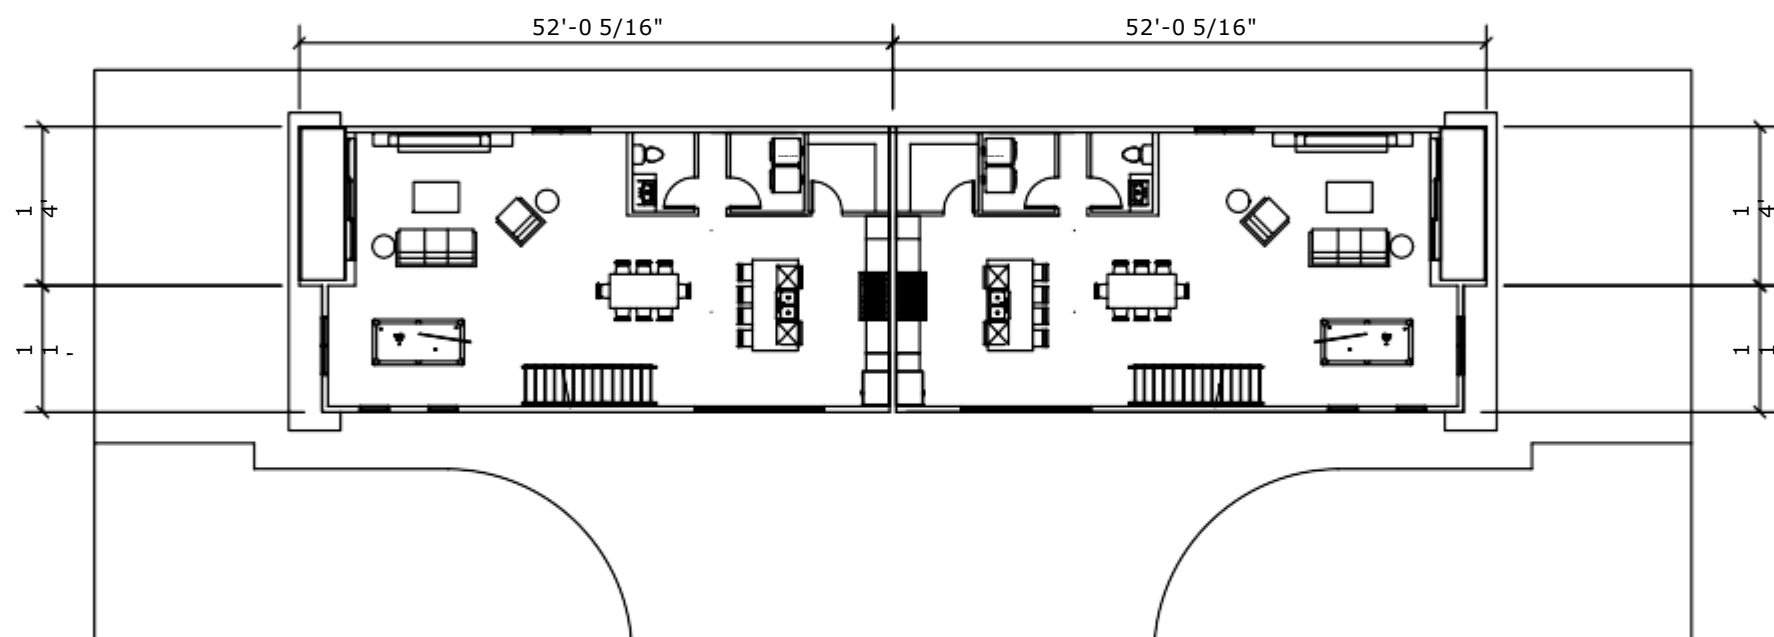

SECOND FLOOR PLAN

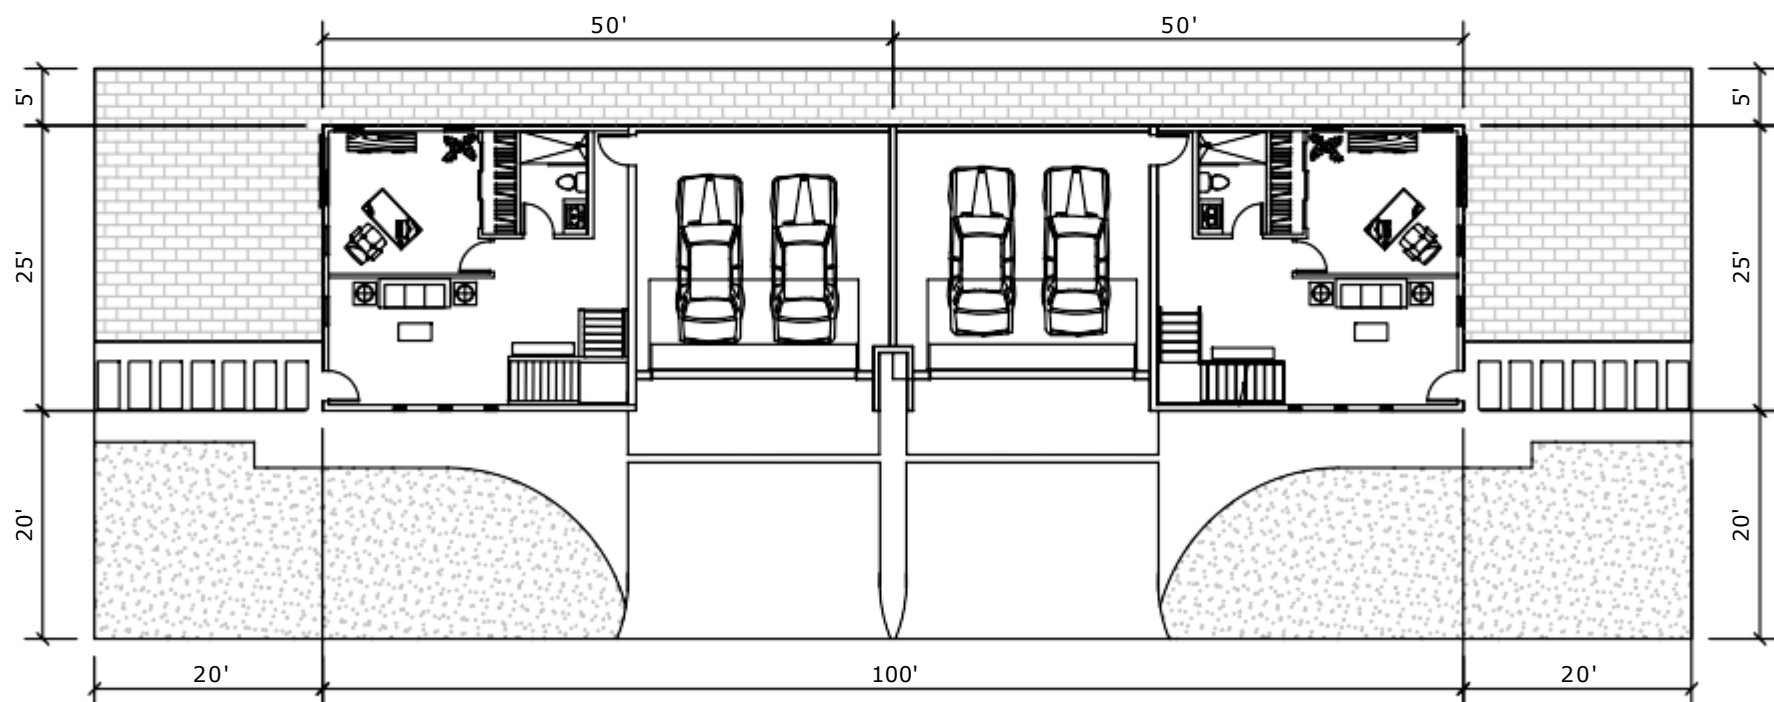

FIRST FLOOR PLAN

PROPERTY INFORMATION

SUBDIVISION NAME : VALLEY VIEW
LOT BLOCK : LOT 12 BLOCK 18
PARCELS : 13927111070
LOT DIMENSION : 50' X 140'
UNITS : 2

SQ FT PER UNIT

FIRST FLOOR 1268 S.F.
SECOND FLOOR 1278 S.F.
THIRD FLOOR 1172 S.F.


AREAS :

- * GARAGE
- * STUDY/BEDROOM1
- * LIVING ROOM
- * FAMILY ROOM/GAME ROOM
- * KITCHEN
- * LAUNDRY
- * POWDER ROOM
- * BEDROOM 2
- * BEDROOM 3
- * MASTER BEDROOM
- * MASTER BATH
- * SHARED BATHROOM



AERIAL VIEW - 3D RENDERING

LAS VEGAS HOMES INC. LAS VEGAS, NEVADA	DESIGNED EXCLUSIVE FOR:	PROJECT NAME:	CONCEPTUAL LAYOUT DRAWINGS ARE FOR DESIGN PURPOSE ONLY. CONTRACTOR MUST VERIFY REAL DIMENSIONS ON SITE	DATE :	12.02.2022	REVISION:	-
	LAS VEGAS HOMES INC.	TOWNHOMES		DESCRIPTION : PRELIMINARY LAYOUT			
	EMAIL : dontaescott77@gmail.com	ADDRESS : 1216 B ST. LAS VEGAS - 89106		DRAWING NUMBER : 1			

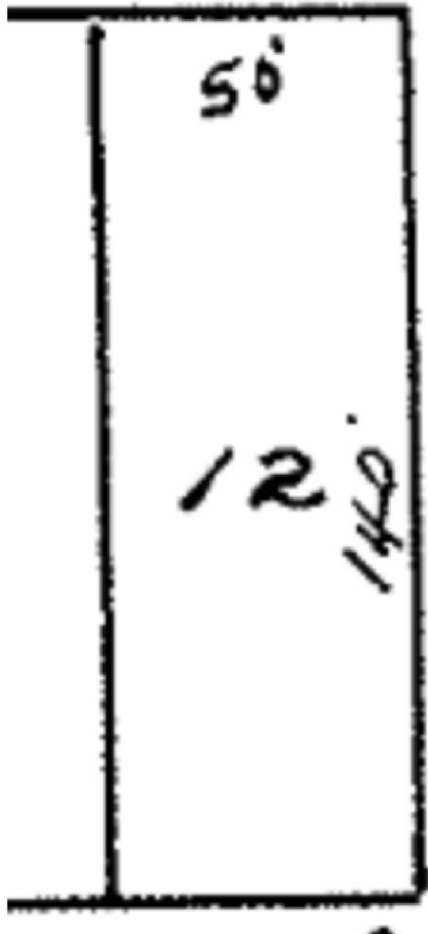

PROPERTY SIZE

PROJECT DESCRIPTION :


- * PROPERTY TYPE : 3 STORIES TOWNHOMES
- * ESTIMATED LOT SIZE : 0.16
- * UNITS : 2
- * SITE ADDRESS : 1216 STREET LAS VEGAS 89106



LAS VEGAS HOMES INC. LAS VEGAS, NEVADA	DESIGNED EXCLUSIVE FOR:	PROJECT NAME:	CONCEPTUAL LAYOUT DRAWINGS ARE FOR DESIGN PURPOSE ONLY. CONTRACTOR MUST VERIFY REAL DIMENSIONS ON SITE	DATE : 12.02.2022	REVISION: -
	LAS VEGAS HOMES INC.	TOWNHOMES		DESCRIPTION : PRELIMINARY LAYOUT	
	EMAIL : dontaescott77@gmail.com	ADDRESS : 1216 B ST. LAS VEGAS - 89106		DRAWING NUMBER : 3	



EXTERIOR 3D VIEW

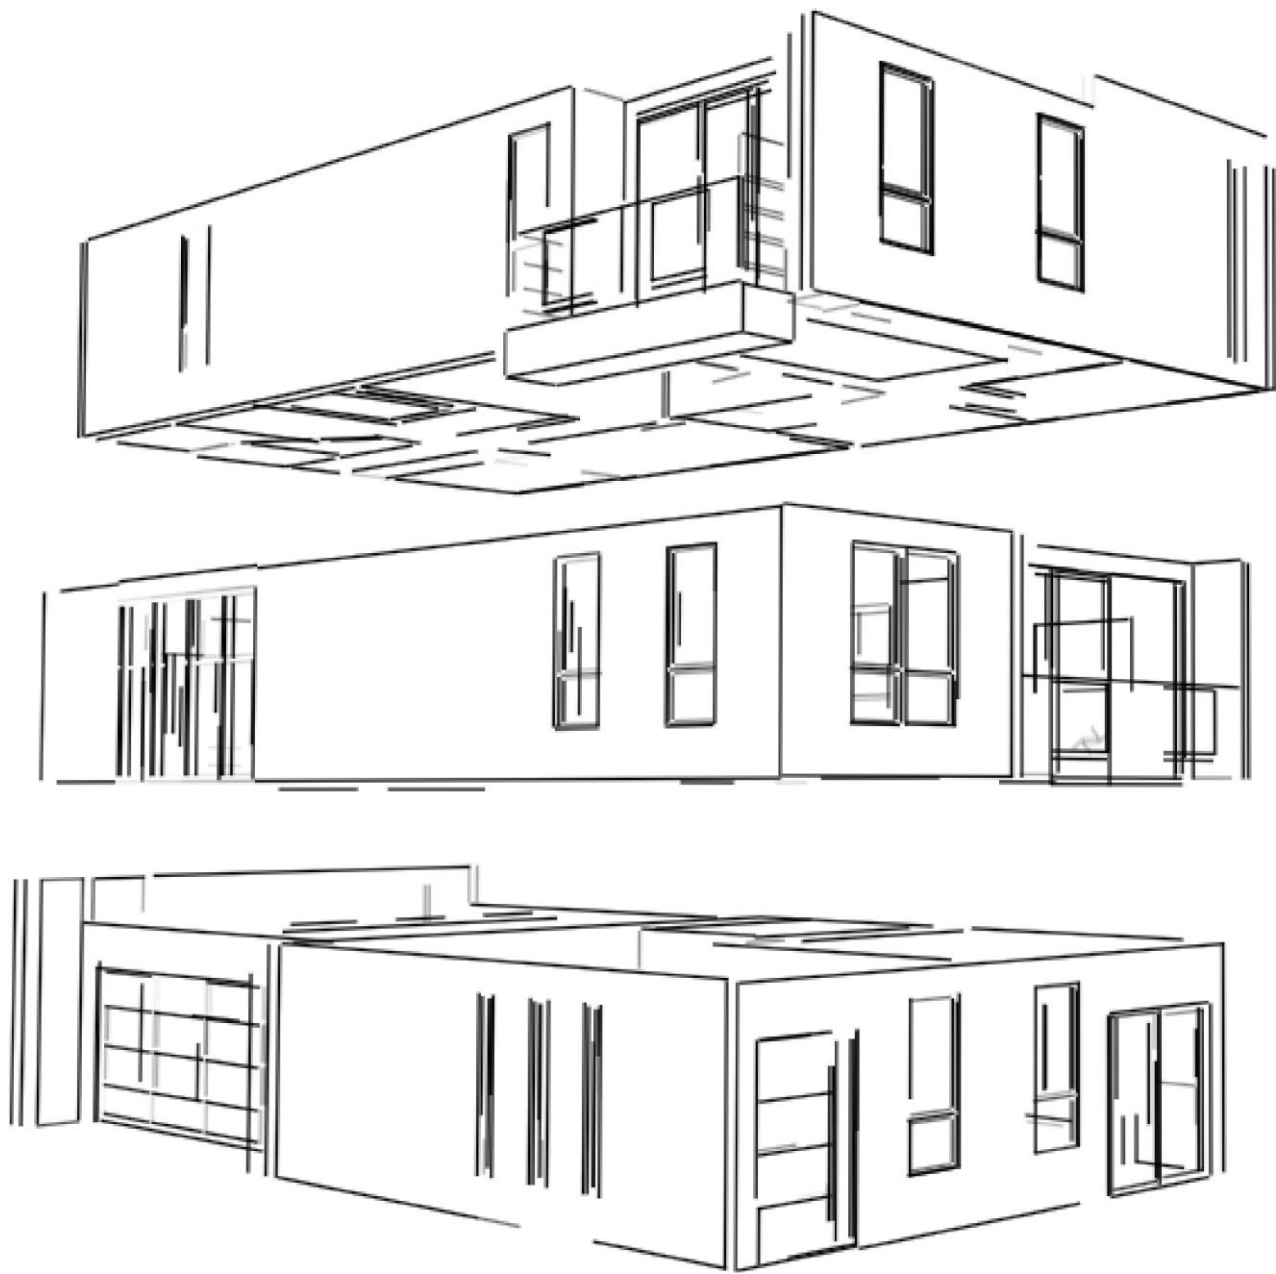

3 STORIES SKETCHED



THIRD FLOOR



SECOND FLOOR

INTERIOR VIEWS



FIRST FLOOR

LAS VEGAS HOMES INC. LAS VEGAS, NEVADA	DESIGNED EXCLUSIVE FOR:	PROJECT NAME:	CONCEPTUAL LAYOUT DRAWINGS ARE FOR DESIGN PURPOSE ONLY. CONTRACTOR MUST VERIFY REAL DIMENSIONS ON SITE	DATE : 12.02.2022	REVISION: -
	LAS VEGAS HOMES INC.	TOWNHOMES		DESCRIPTION : PRELIMINARY LAYOUT	
	EMAIL : dontaescott77@gmail.com	ADDRESS : 1216 B ST. LAS VEGAS - 89106		DRAWING NUMBER : 4	