



CONSTRUCTION
ISSUE

AREA CALCULATIONS

FIRST FLOOR AC AREA	521 SQ.FT.
SECOND FLOOR AC AREA	494 SQ.FT.
TOTAL AC AREA	1215 SQ.FT.
GARAGE AREA	220 SQ.FT.
PORCH AREA	65 SQ.FT.
TOTAL SLAB AREA	804 SQ.FT.


INTERIOR ELEVATIONS

SCALE: 1/4" = 1'-0"

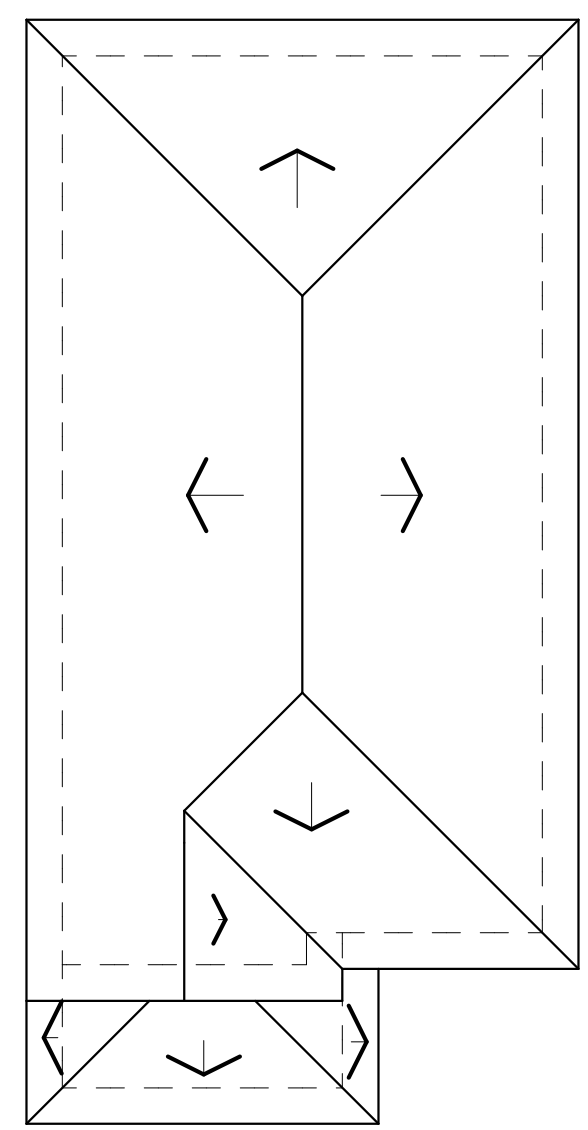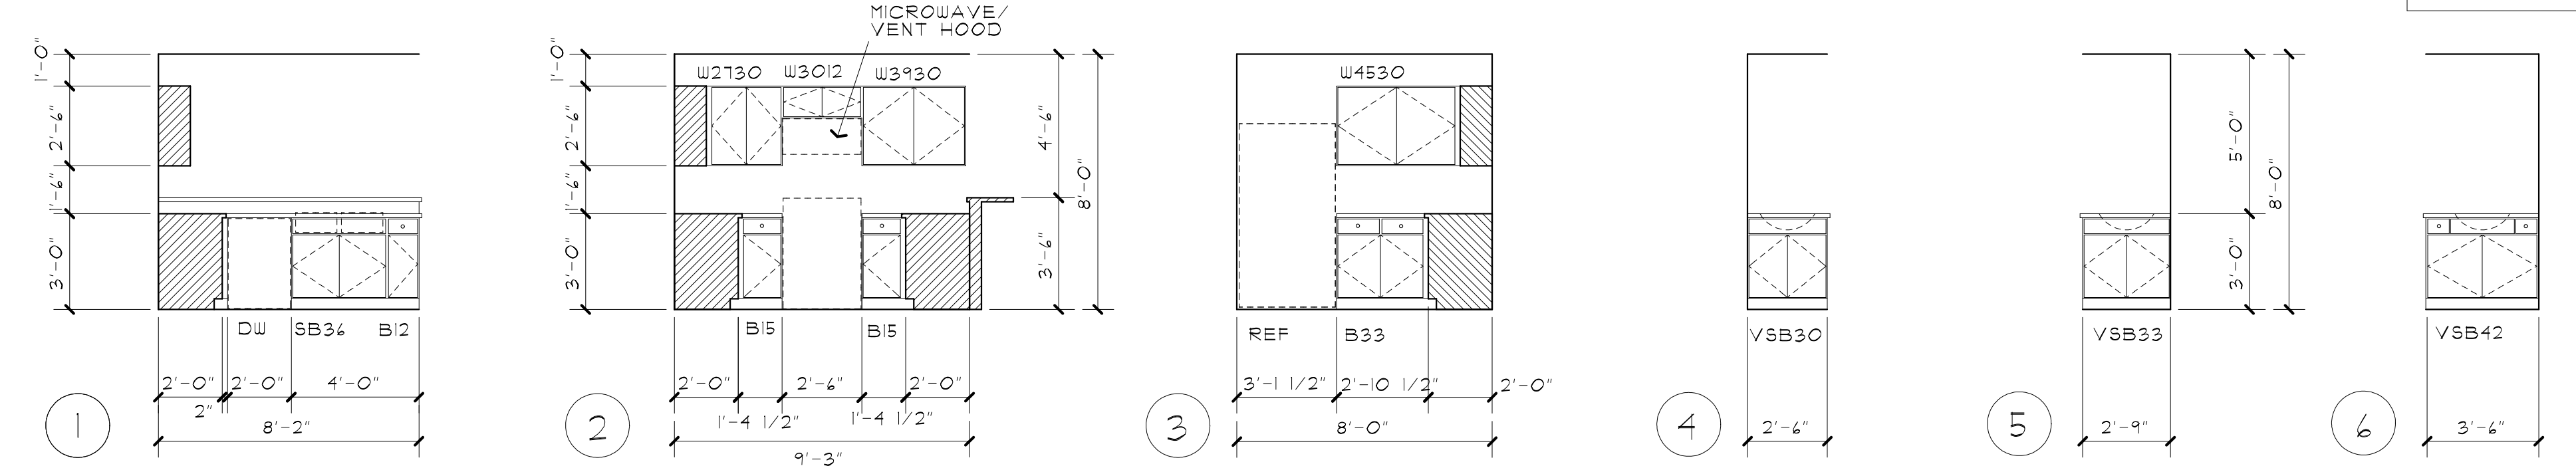


ROOF PLAN
SCALE: 1/8" = 1'-0"


NOTES:
ALL ROOF AREAS ARE 4/12 SLOPE.
INSTALL SOFFIT AND RIDGE VENTS TO PROVIDE
REQUIRED ATTIC VENTILATION.

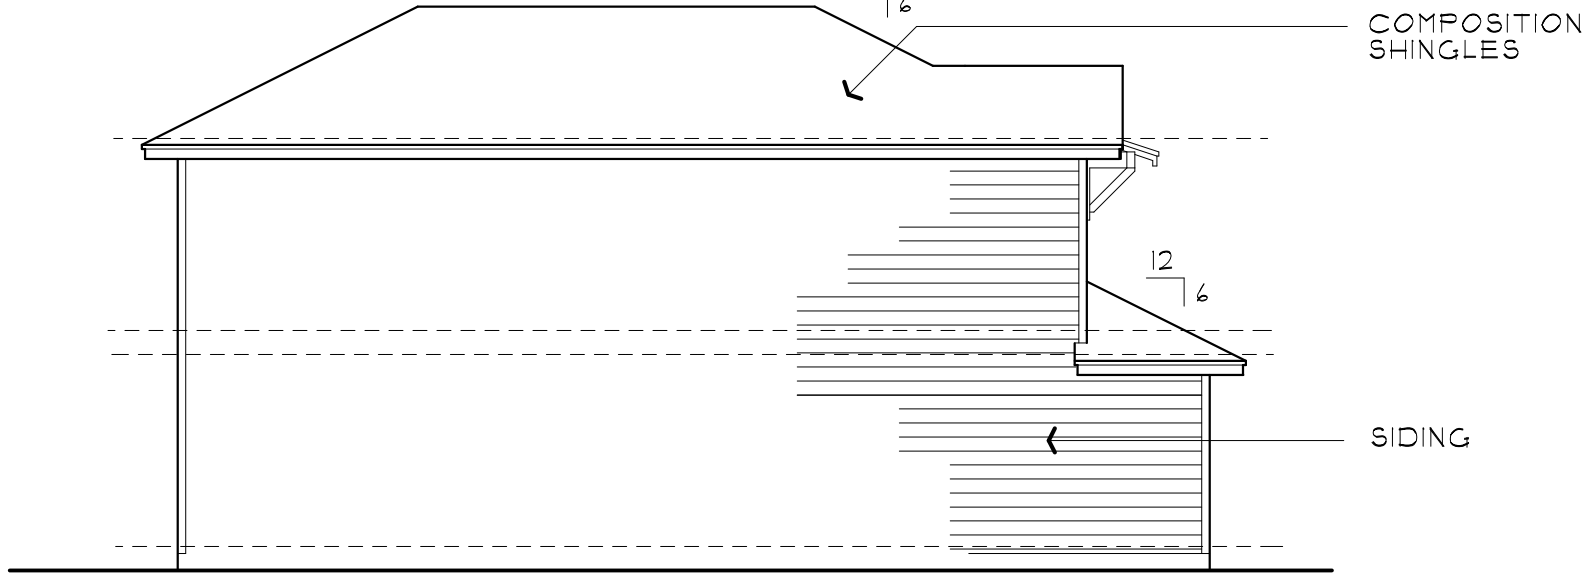


LEFT SIDE
SCALE: 1/8" = 1'-0"

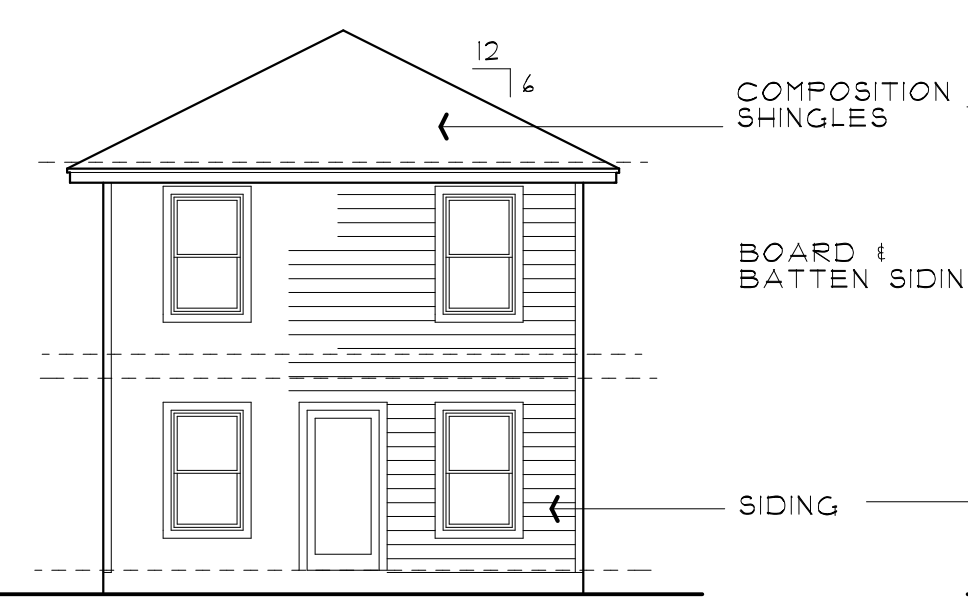


NEAR
SCALE: 1/8" = 1'-0"

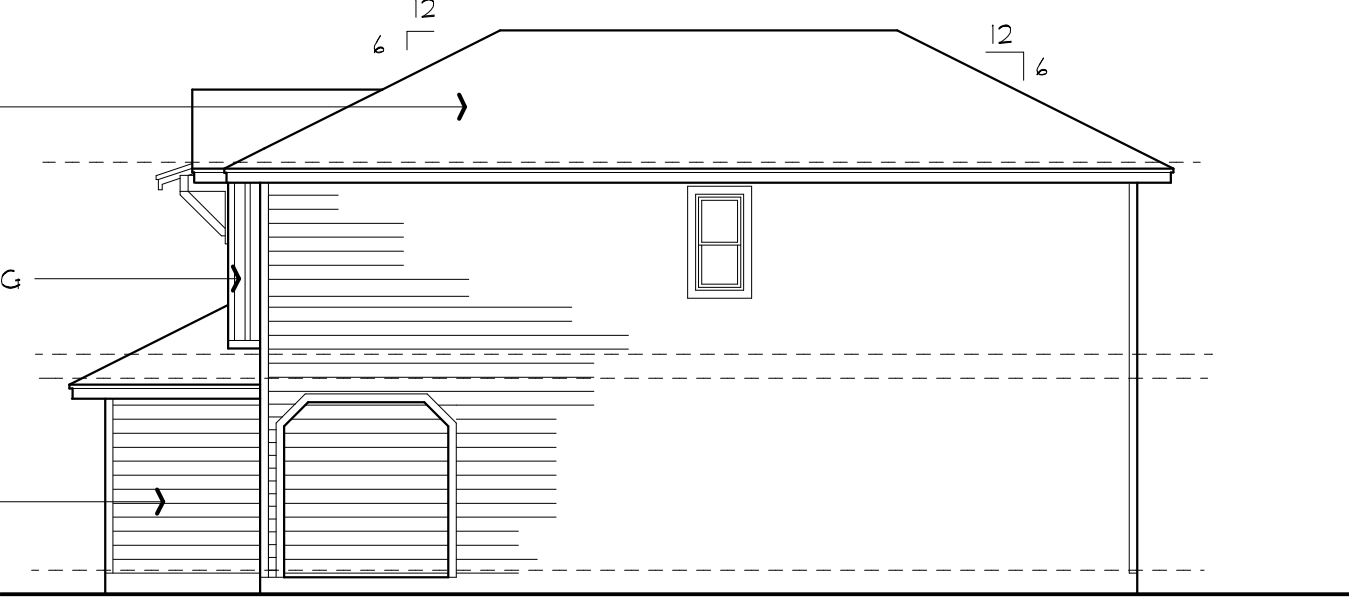


RIGHT SIDE
SCALE: 1/8" = 1'-0"

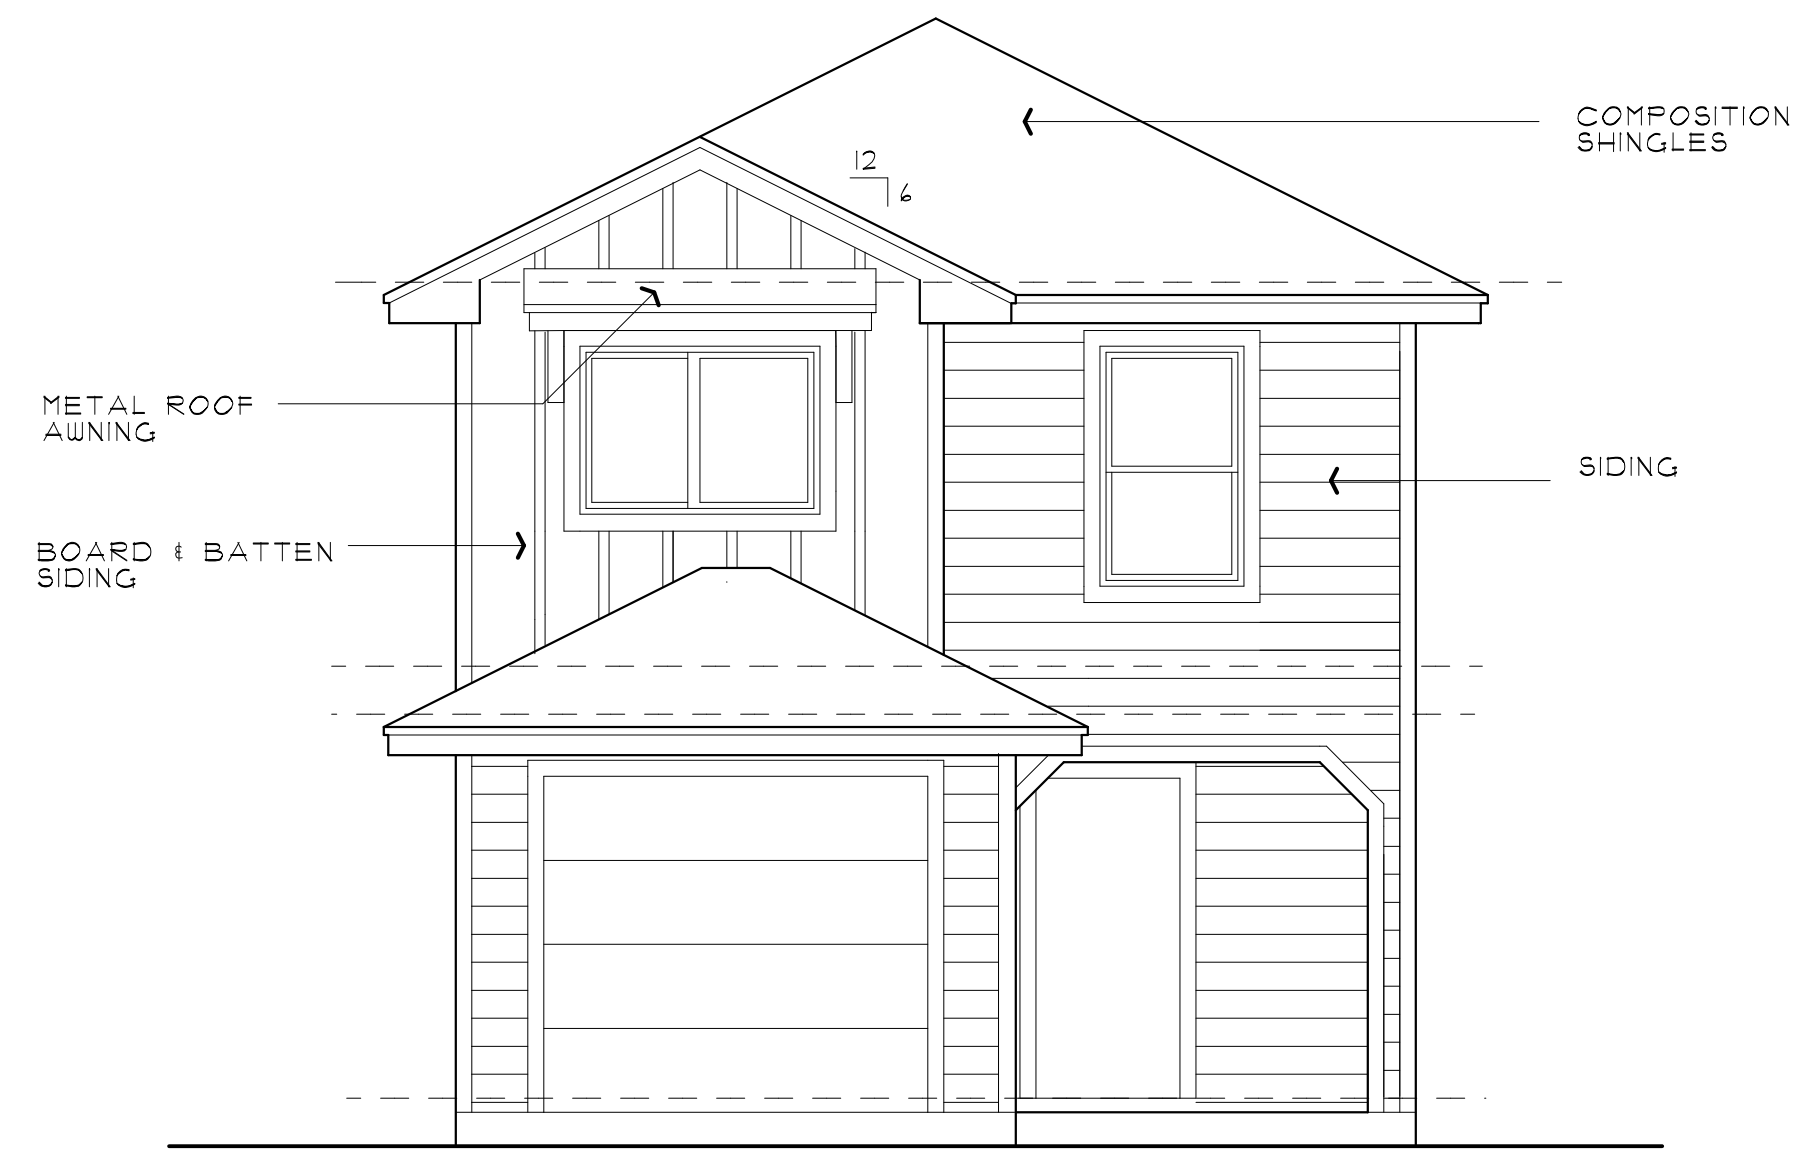

FRONT ELEVATION
SCALE: 1/4" = 1'-0"

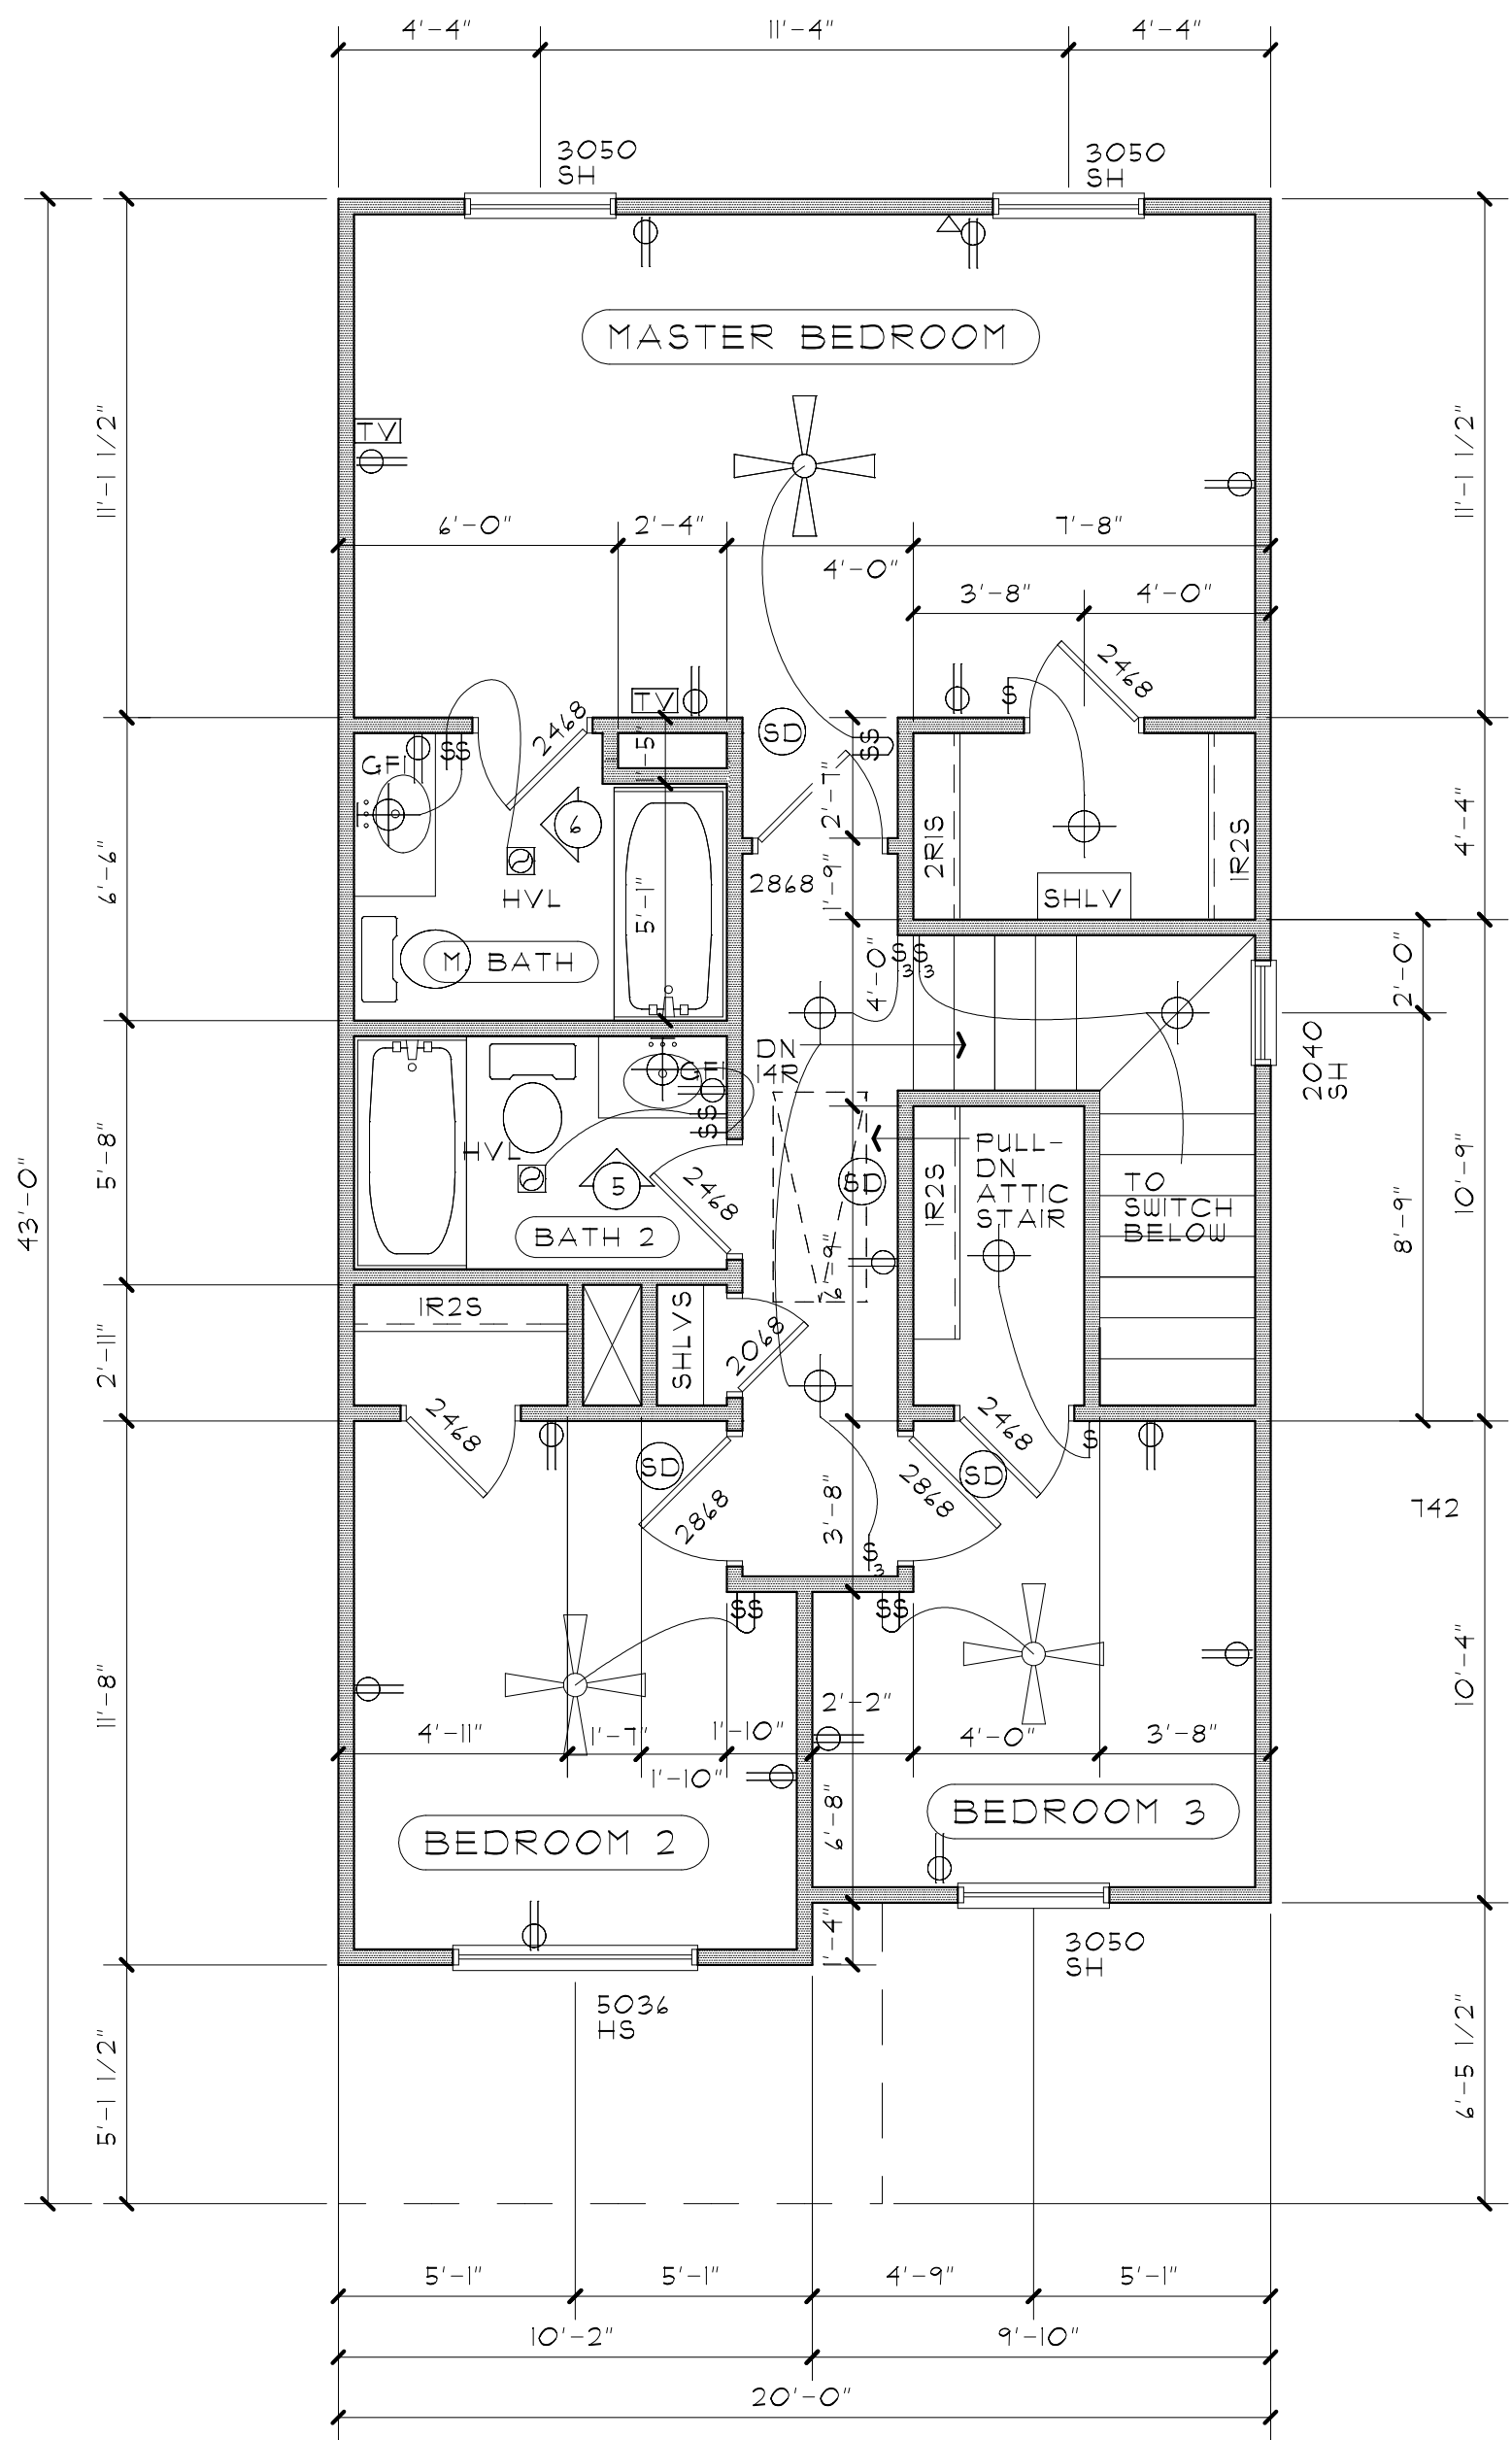

SECOND FLOOR PLAN
SCALE: 1/4" = 1'-0"

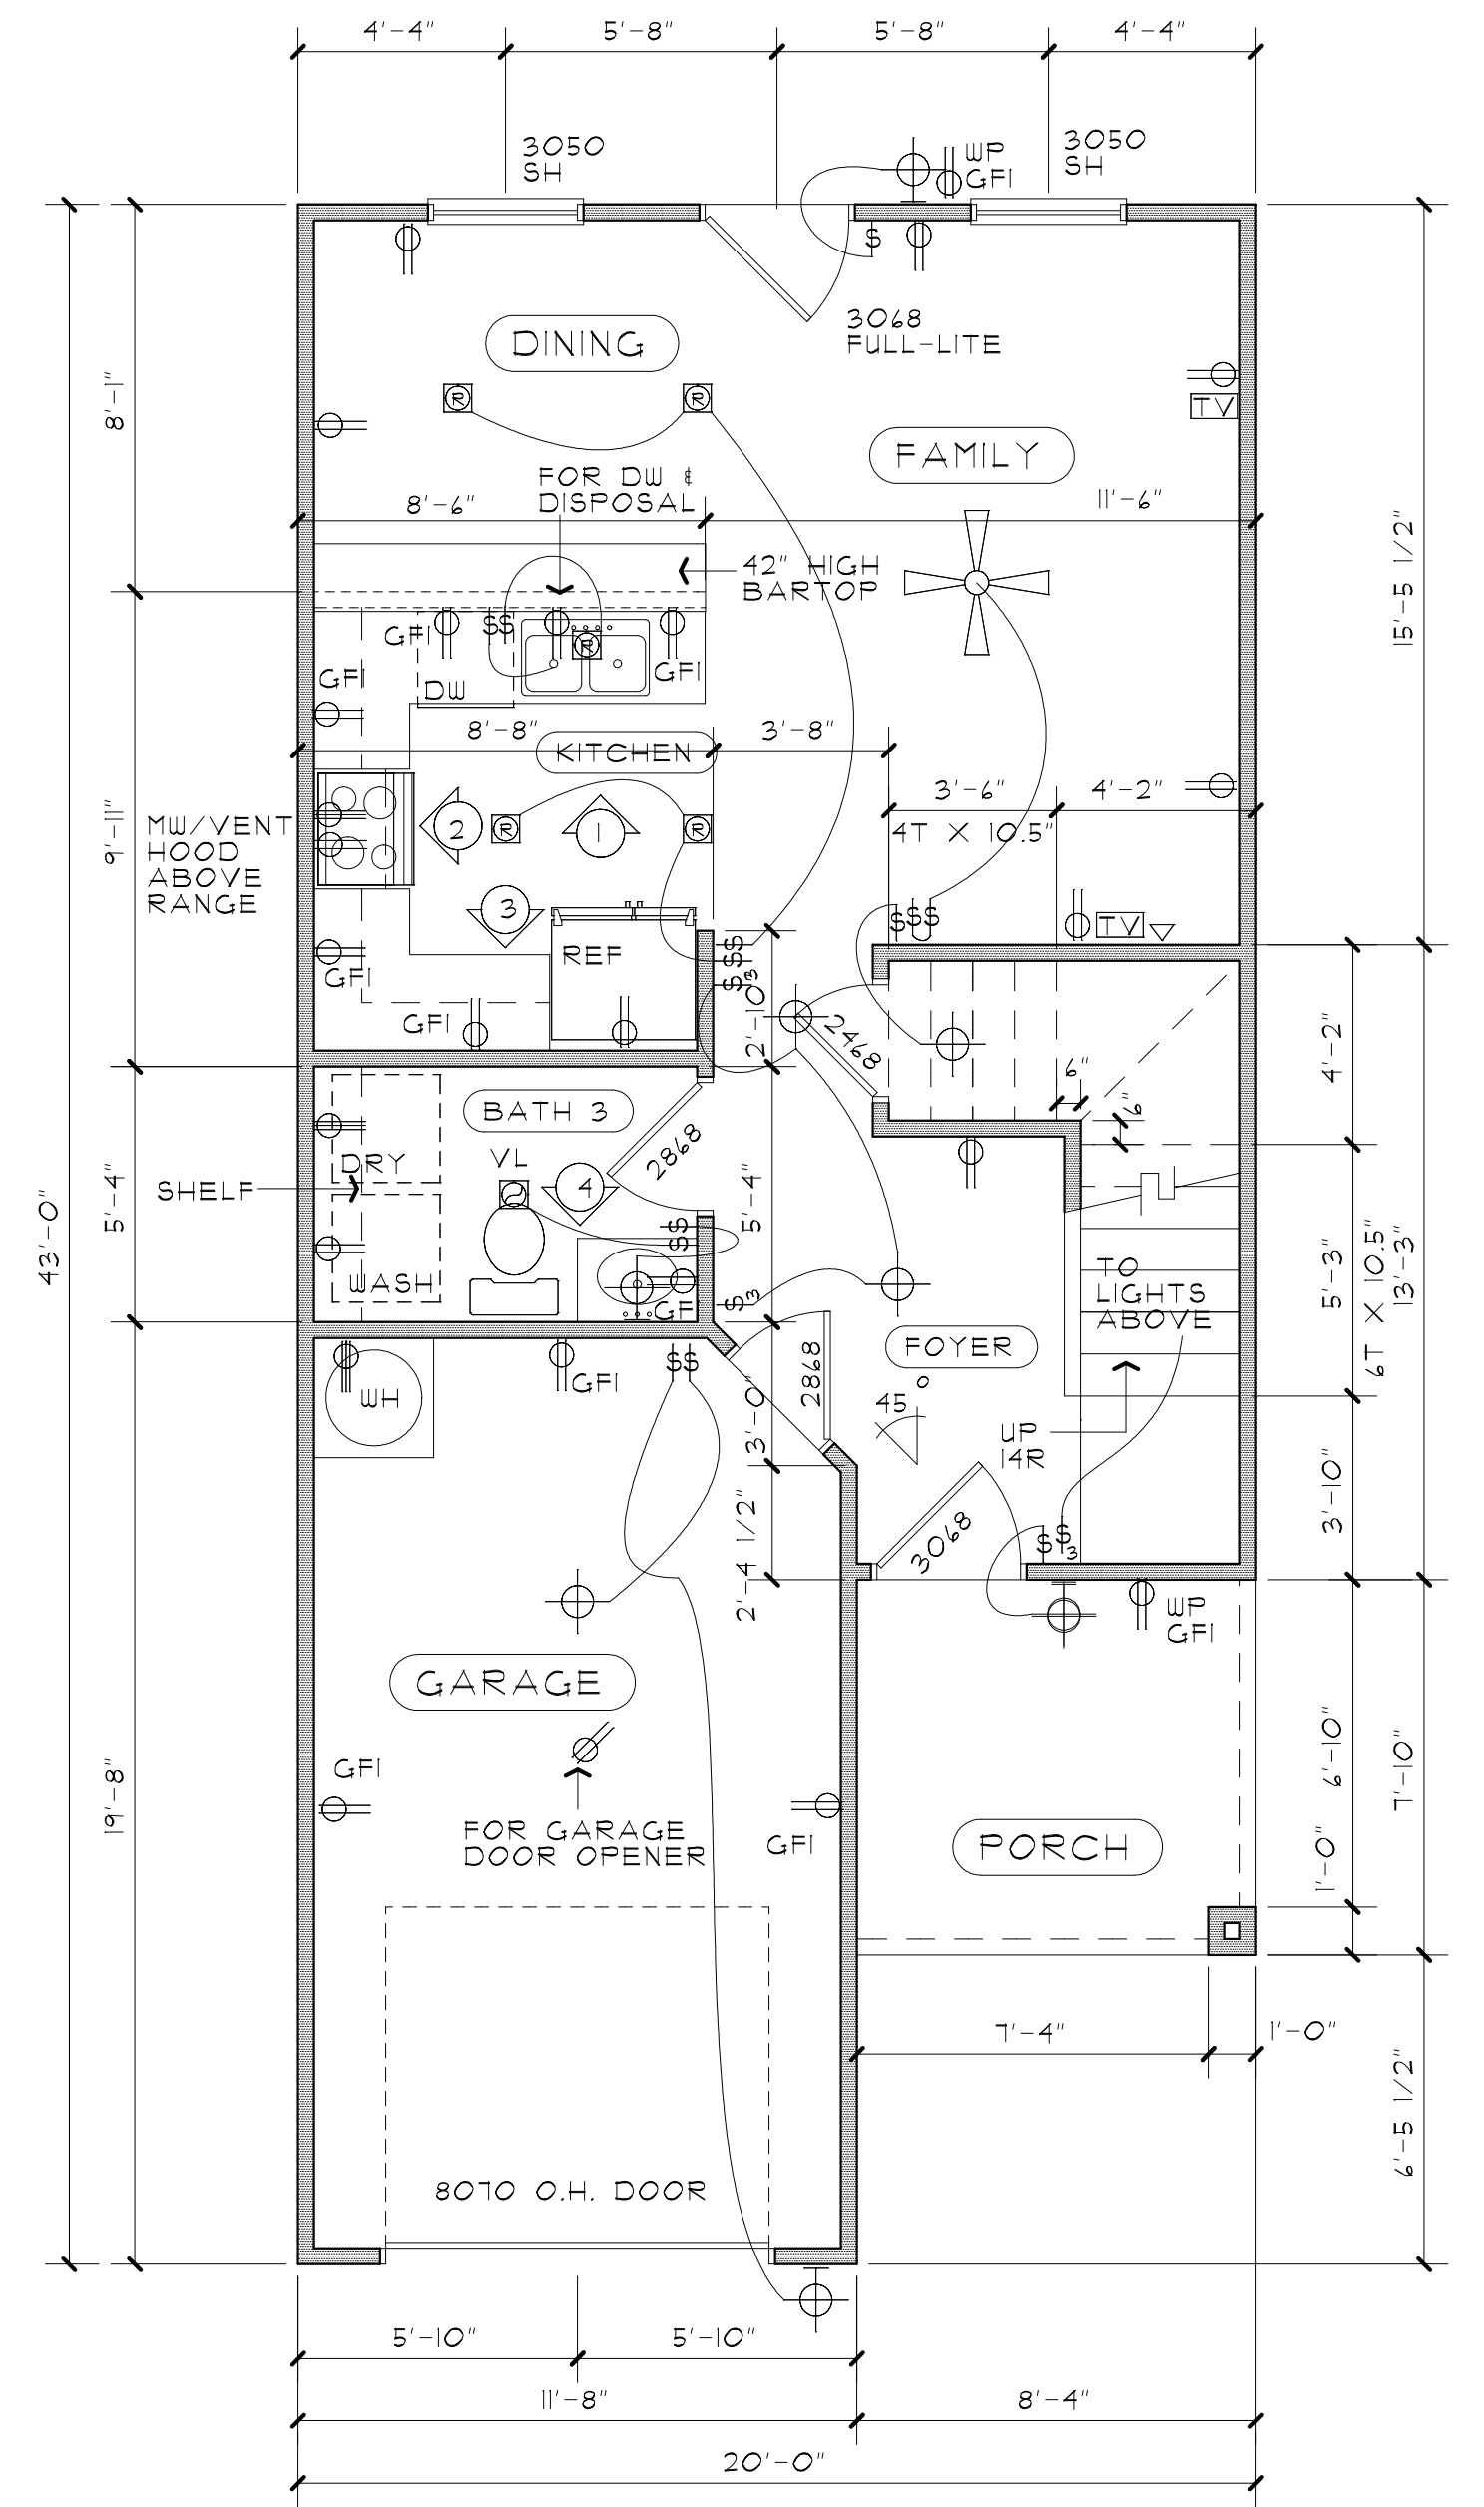

FIRST FLOOR PLAN
SCALE: 1/4" = 1'-0"