


INTERIOR ELEVATIONS

SCALE: 1/4" = 1'-0"

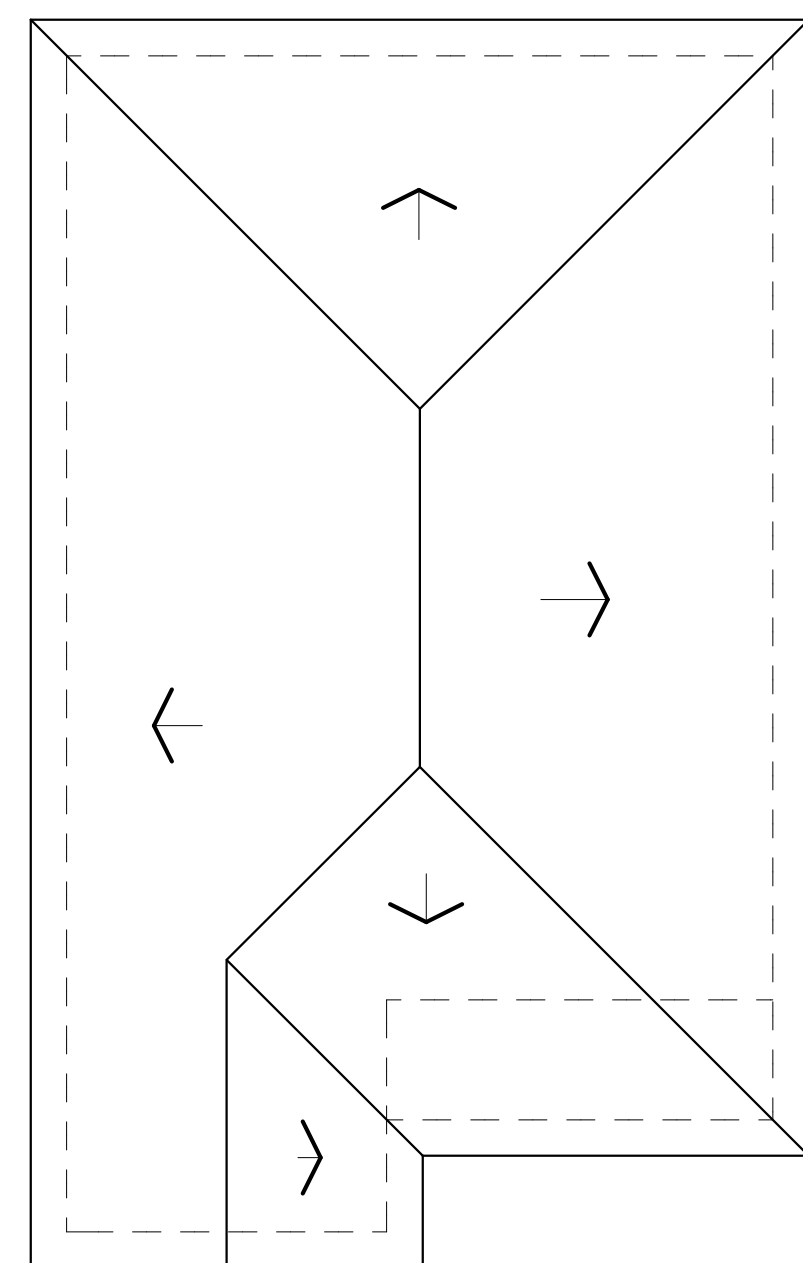


ROOF PLAN

SCALE: 1/8" = 1'-0"

NOTES:


INSTALL SOFFIT VENTS & RIDGE VENTS TO PROVIDE REQUIRED ATTIC VENTILATION. NOT REQUIRED IF ATTIC IS SPRAY-FOAM INSULATED.

ALL ROOF AREAS ARE 6/12 SLOPE.

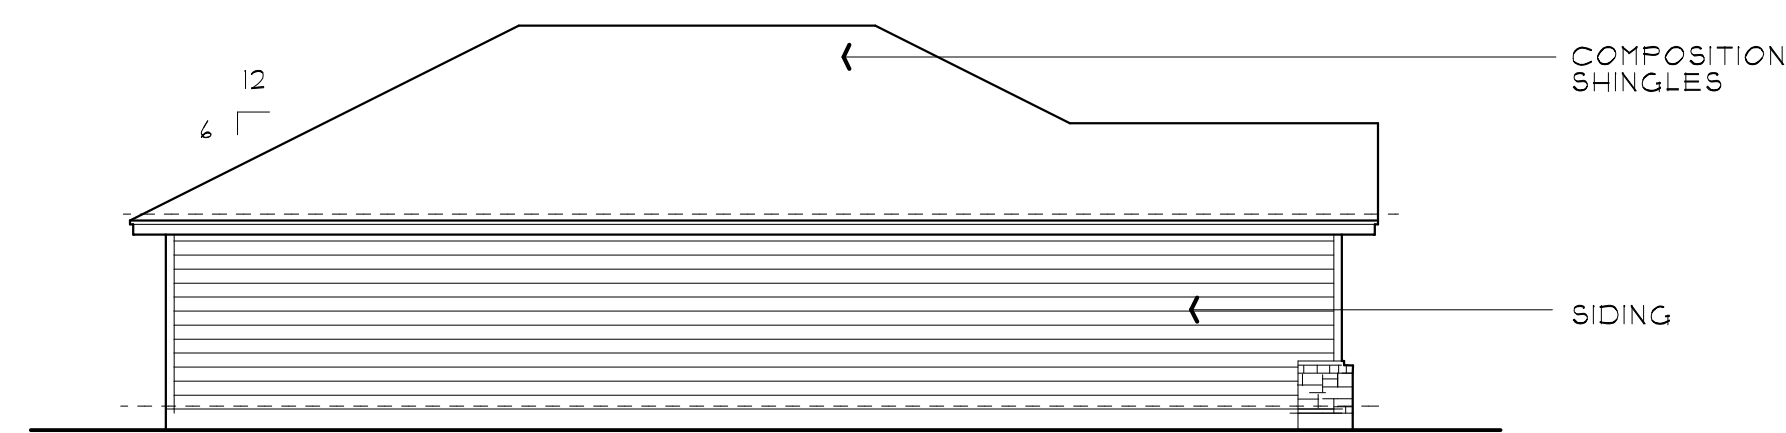


LEFT SIDE

SCALE: 1/8" = 1'-0"

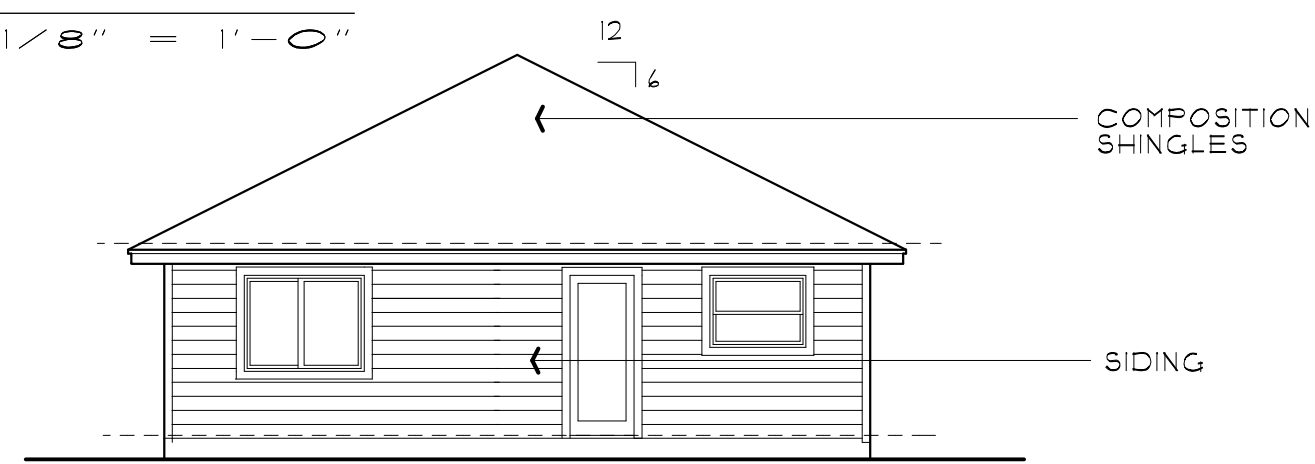


REAR

SCALE: 1/8" = 1'-0"

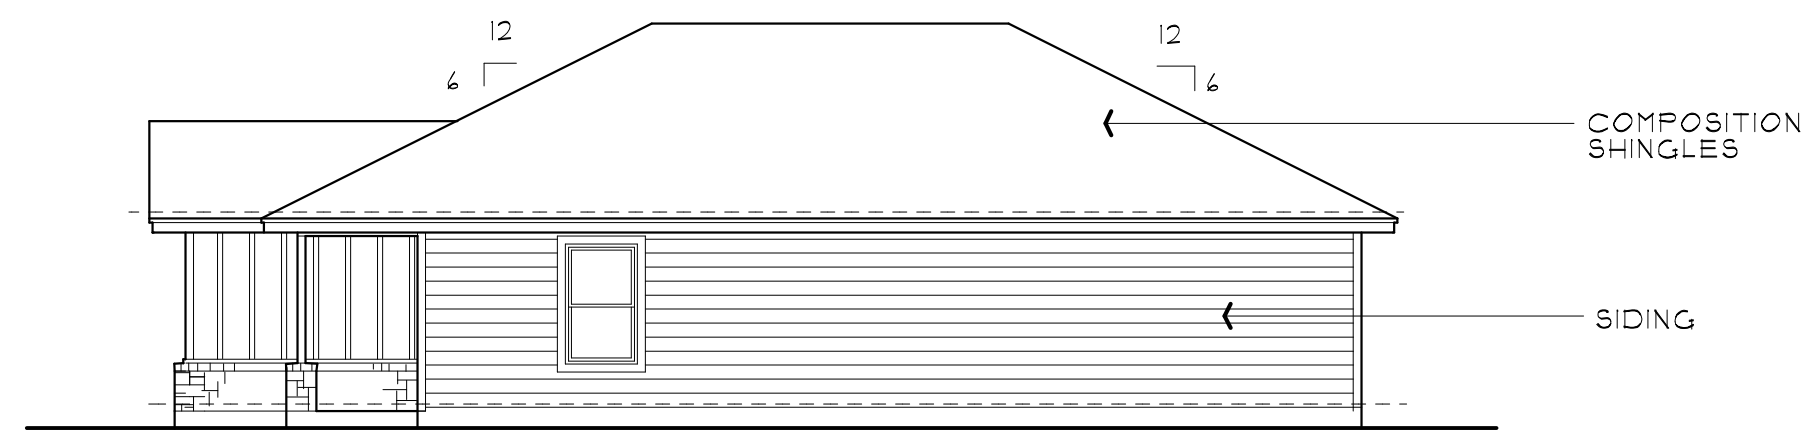


RIGHT SIDE

SCALE: 1/8" = 1'-0"

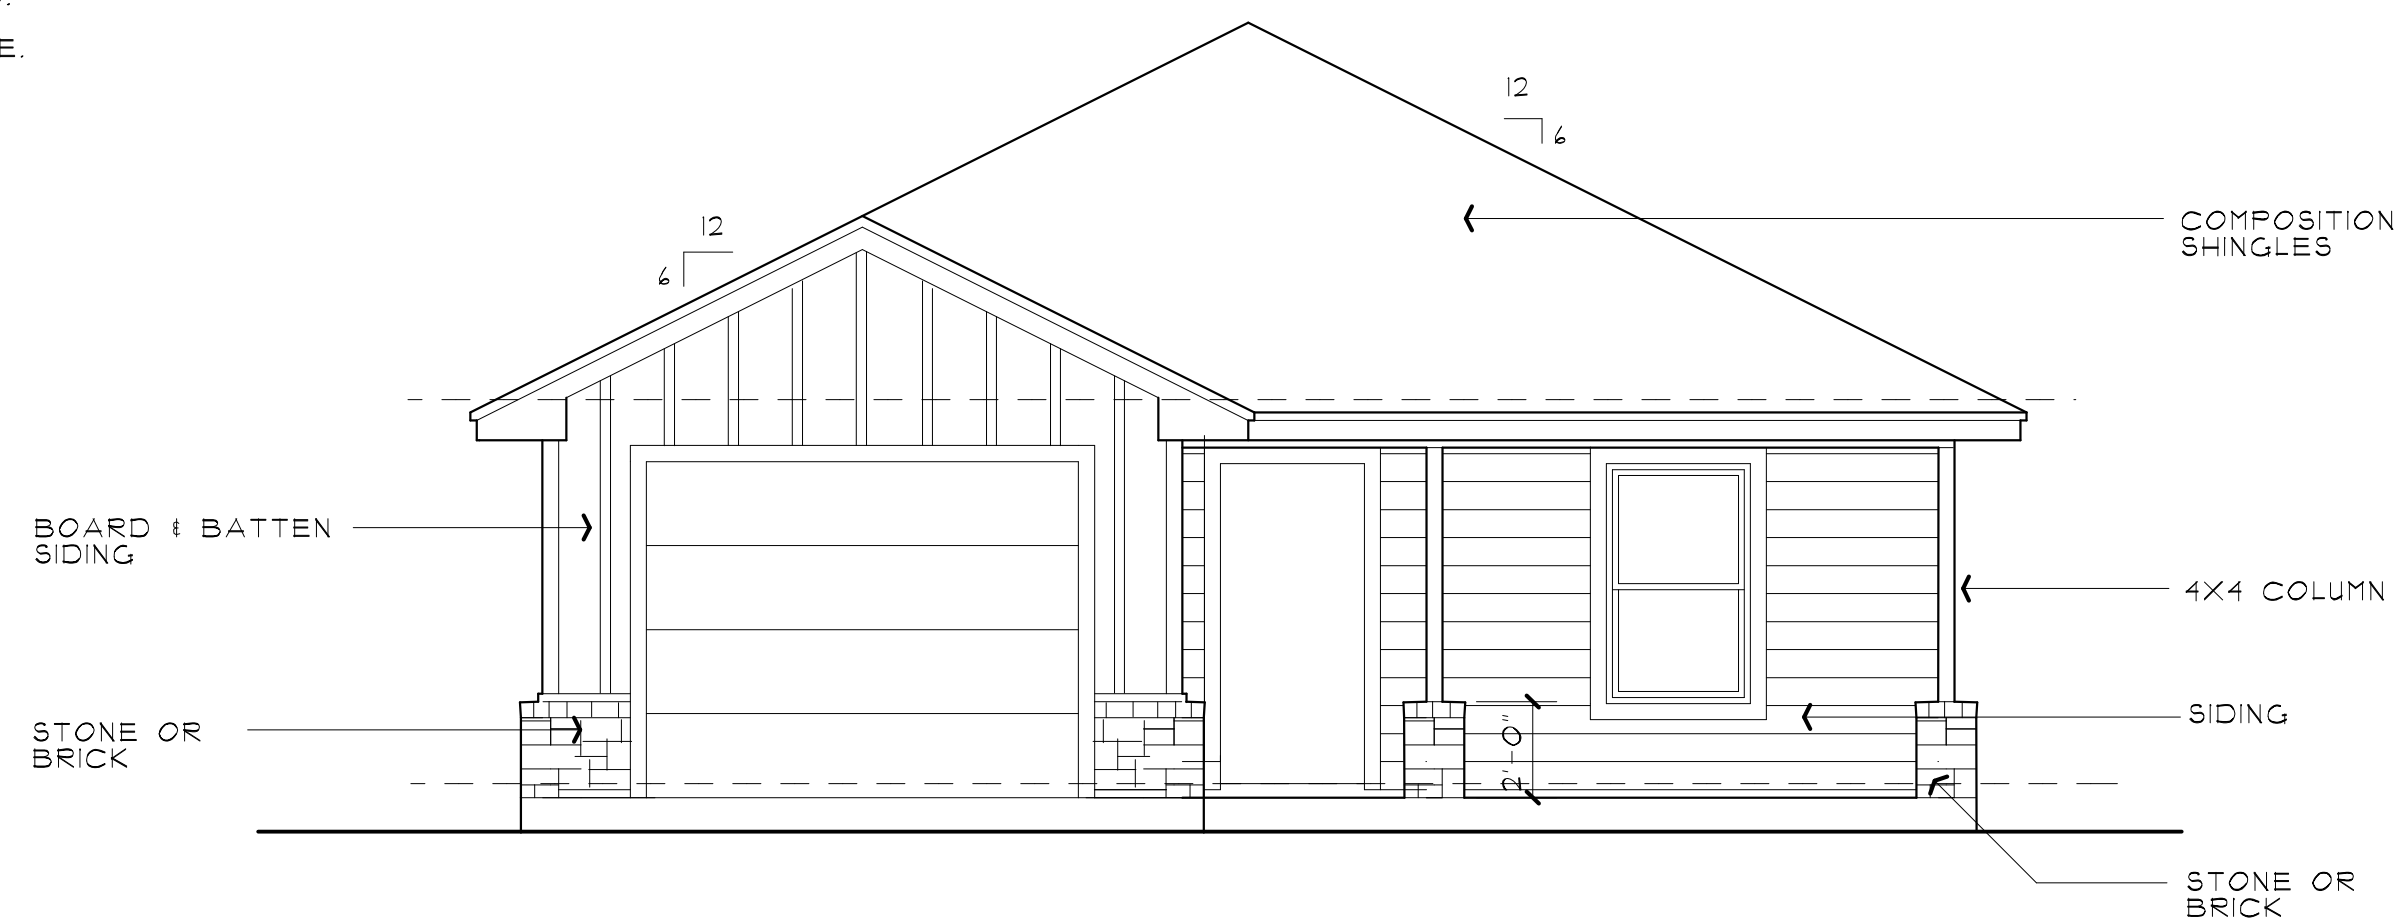

FRONT ELEVATION

SCALE: 1/4" = 1'-0"

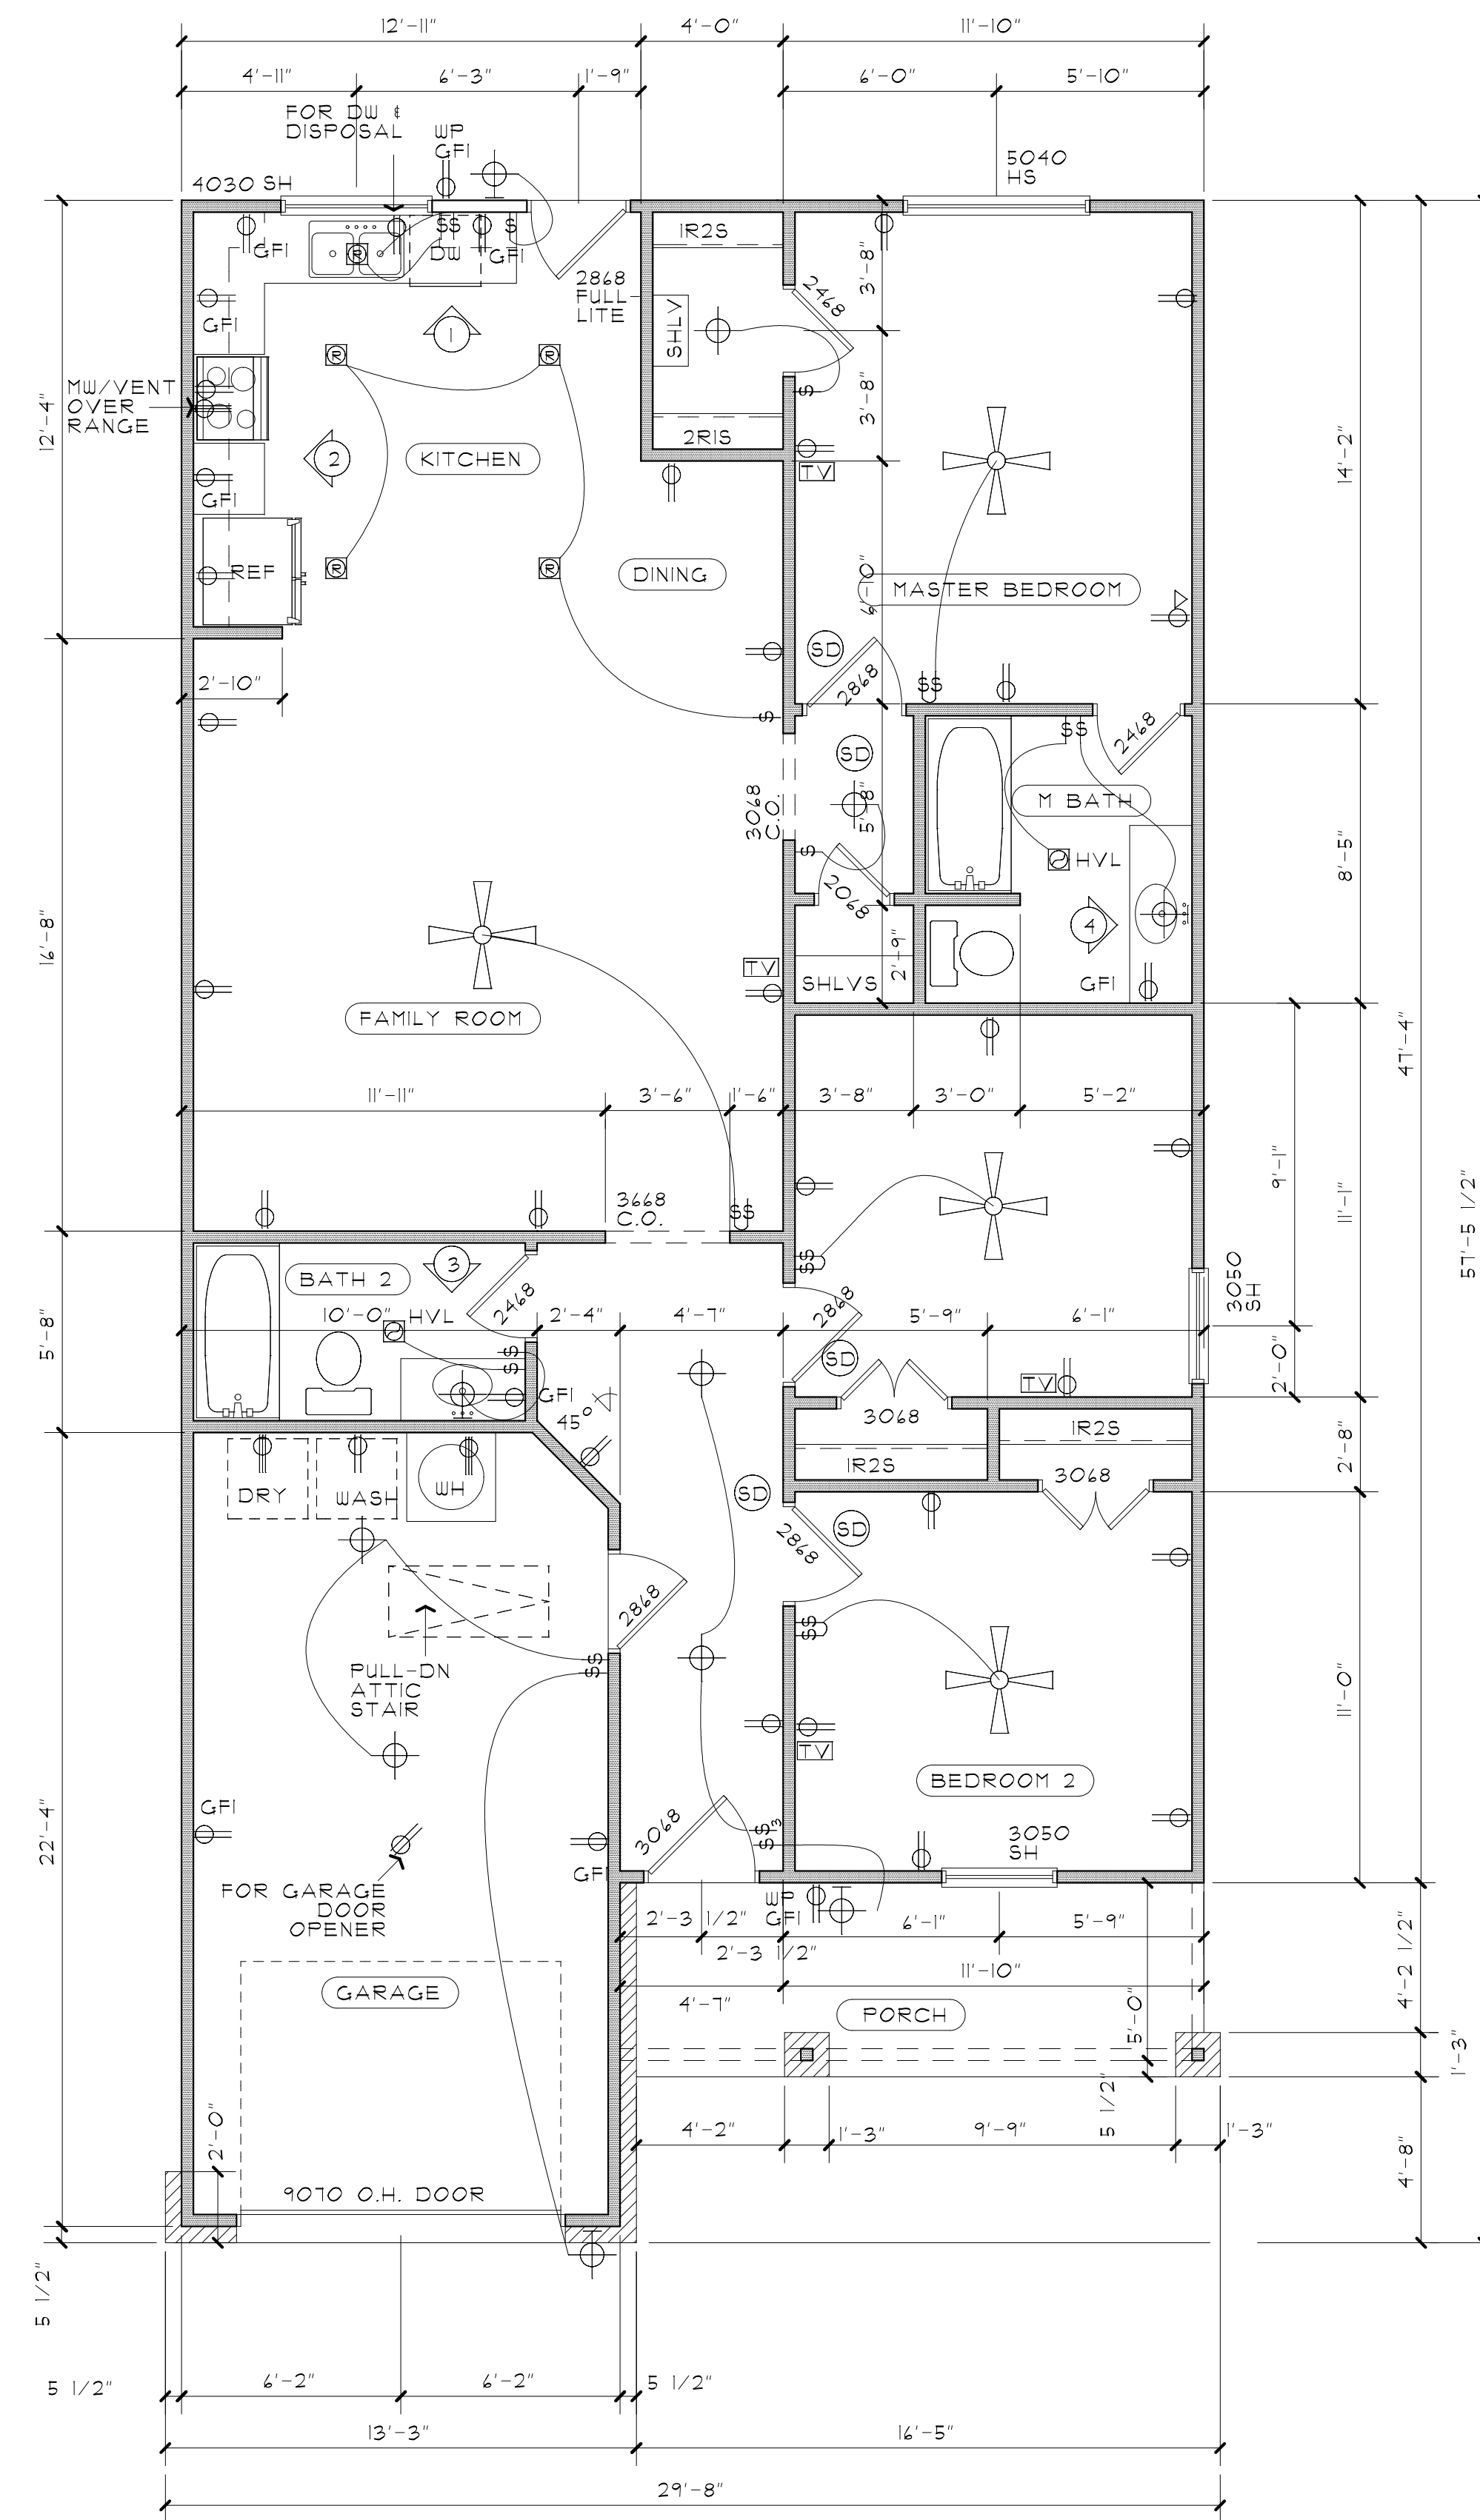

FLOOR PLAN

SCALE: 1/4" = 1'-0"

AREA CALCULATIONS	
AC AREA	1211 SQ.FT.
GARAGE AREA	278 SQ.FT.
PORCH AREA	90 SQ.FT.
SLAB AREA	1579 SQ.FT.