


ROOF PLAN
SCALE: 1/8" = 1'-0"

NOTES:
ALL ROOF AREAS ARE 6/12 SLOPE.
INSTALL SOFFIT AND RIDGE VENTS TO PROVIDE
REQUIRED ATTIC VENTILATION.

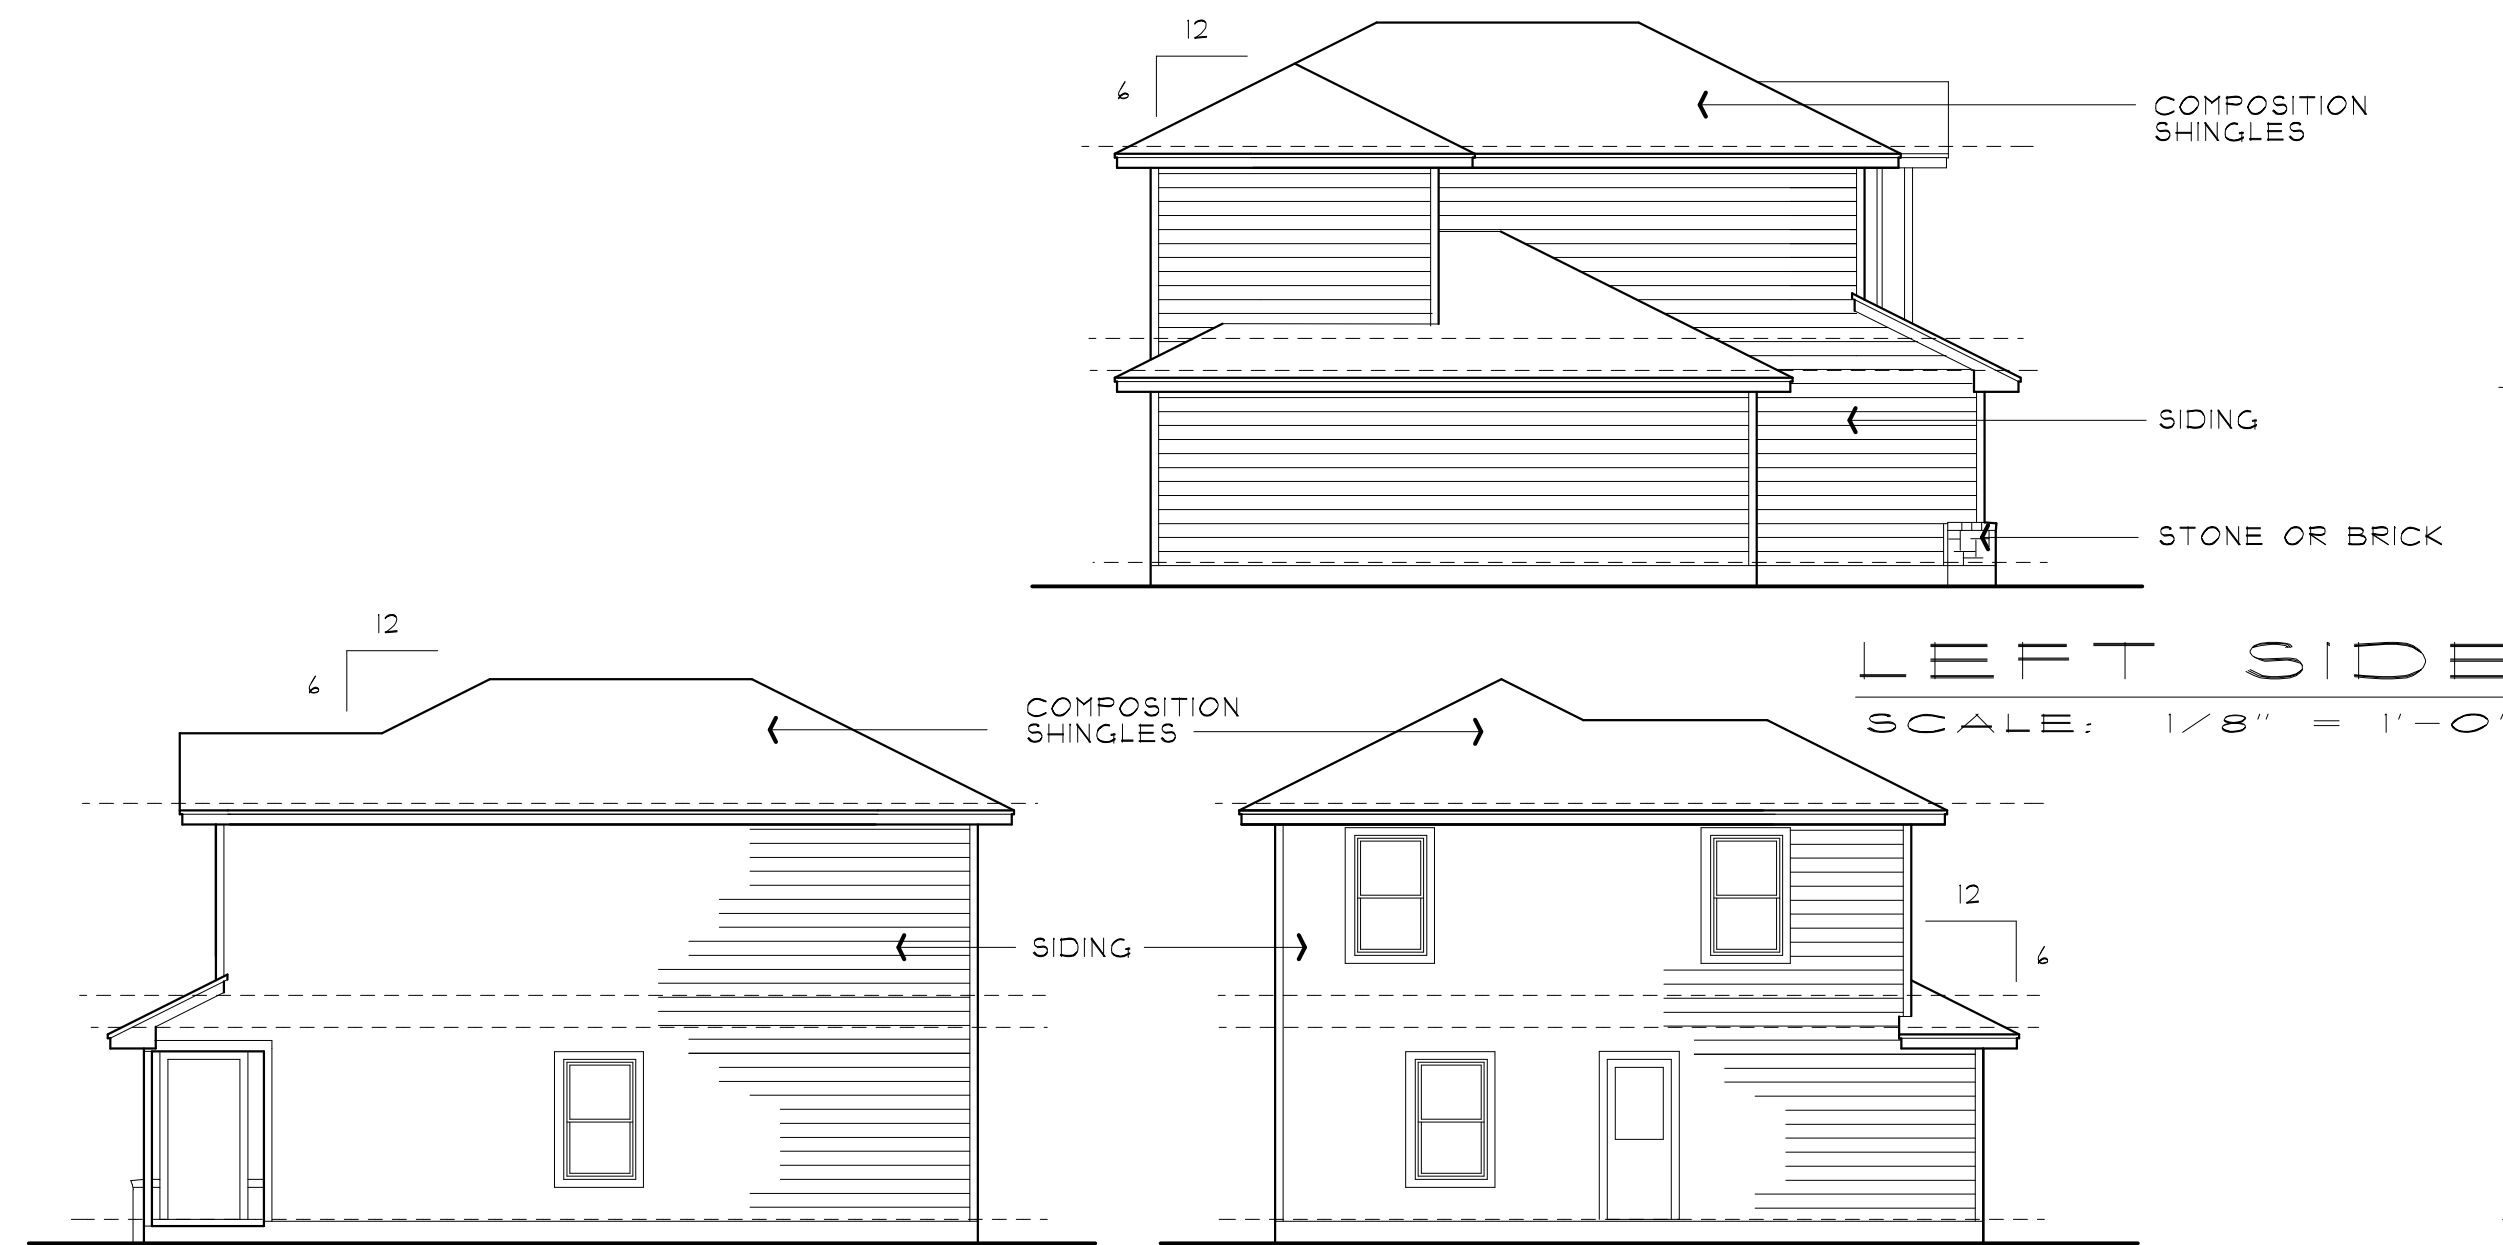


RIGHT SIDE
SCALE: 1/8" = 1'-0"


REAR
SCALE: 1/8" = 1'-0"




FRONT ELEVATION
SCALE: 1/4" = 1'-0"

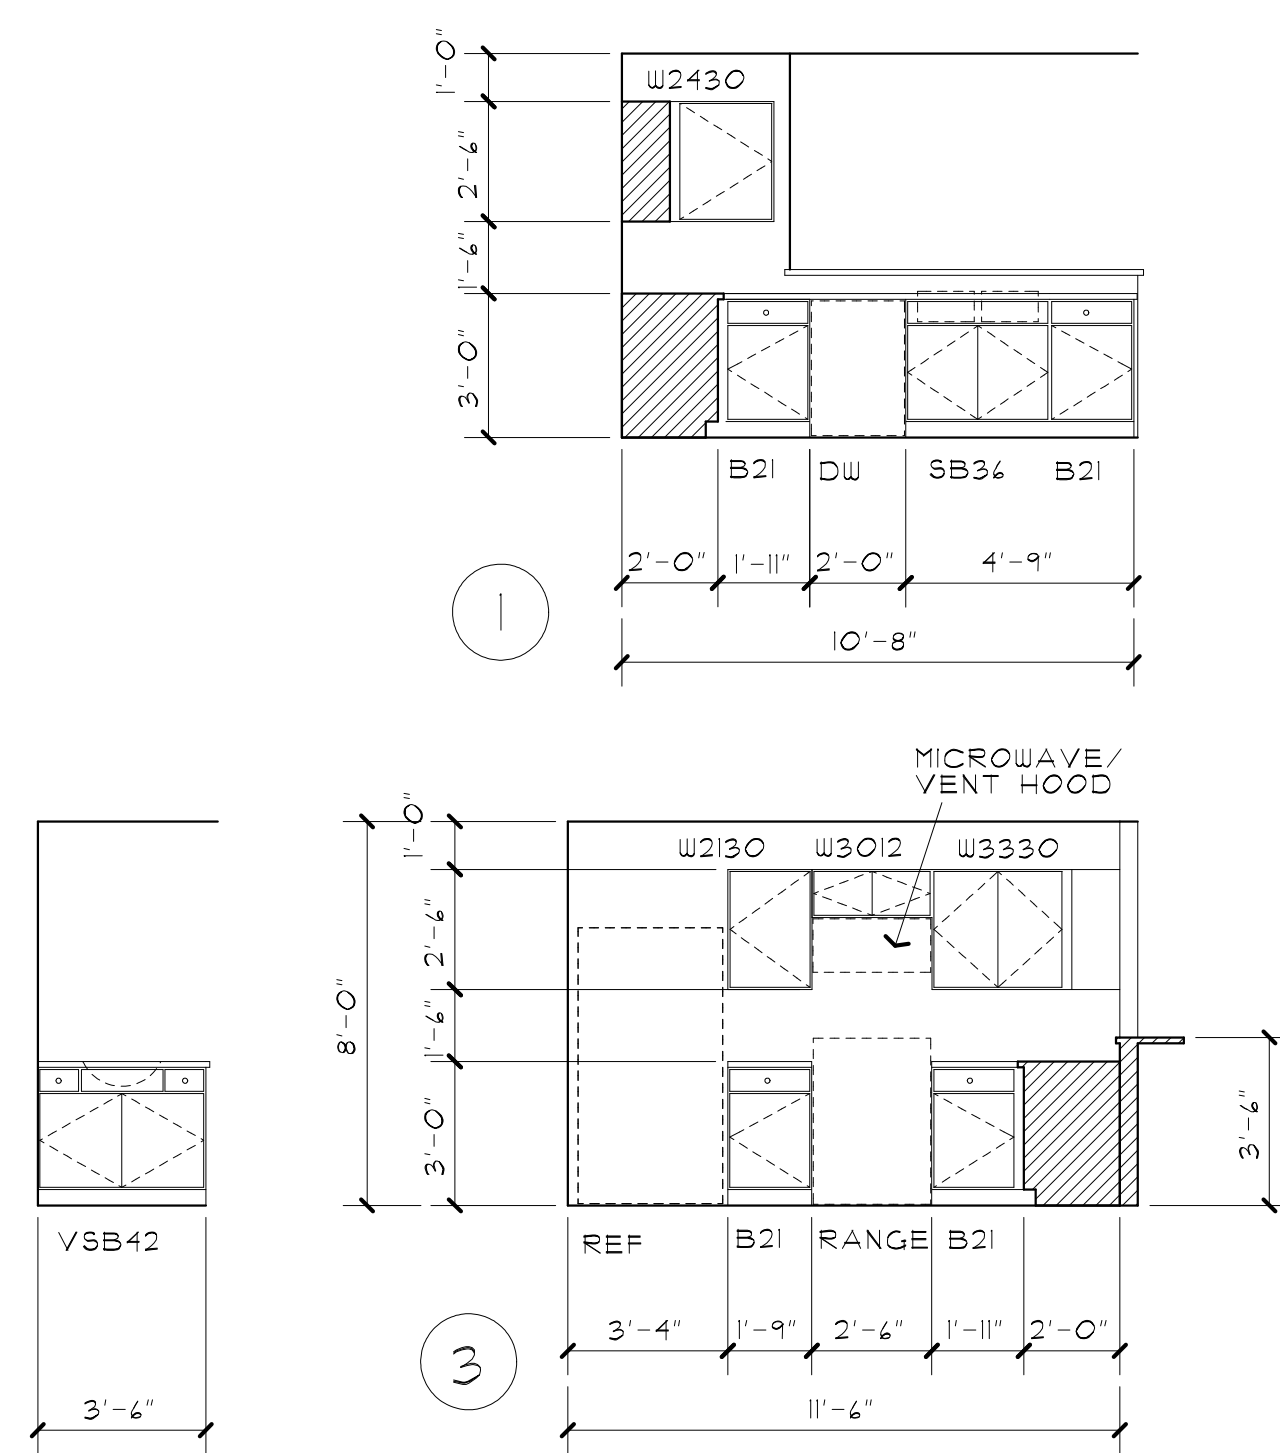

INTERIOR ELEVATIONS
SCALE: 1/4" = 1'-0"

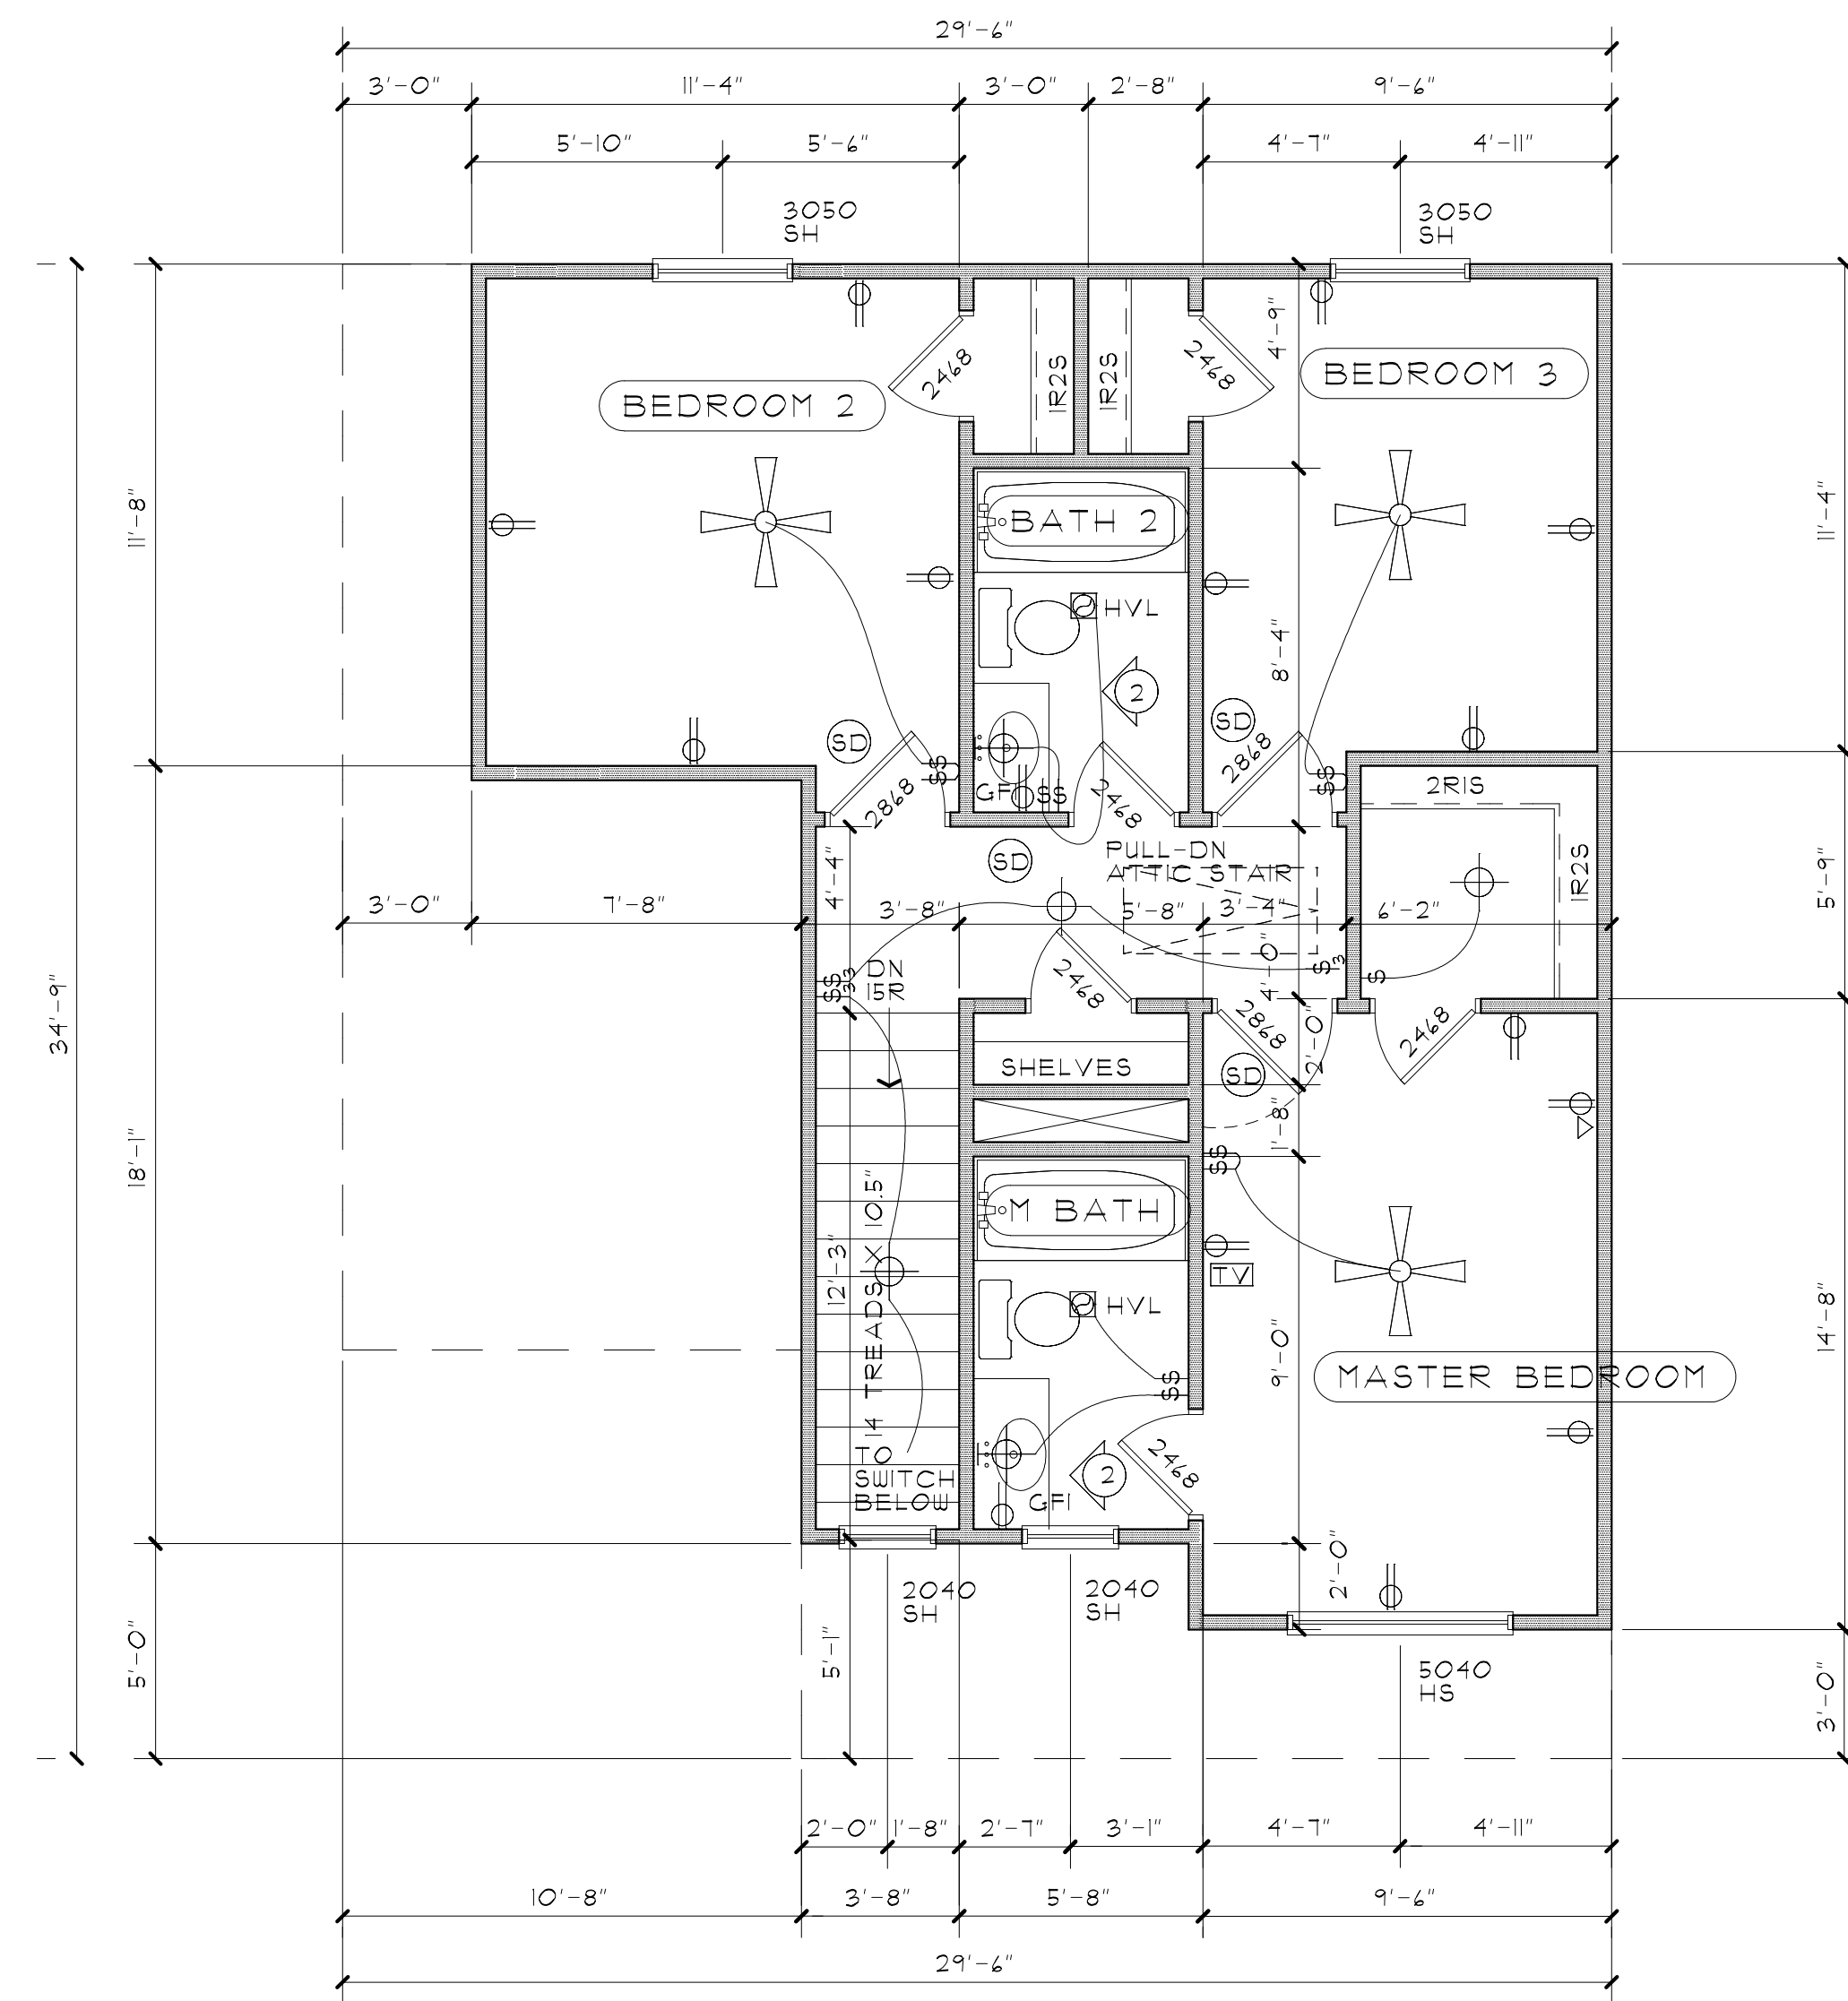

SECOND FLOOR PLAN
SCALE: 1/4" = 1'-0"

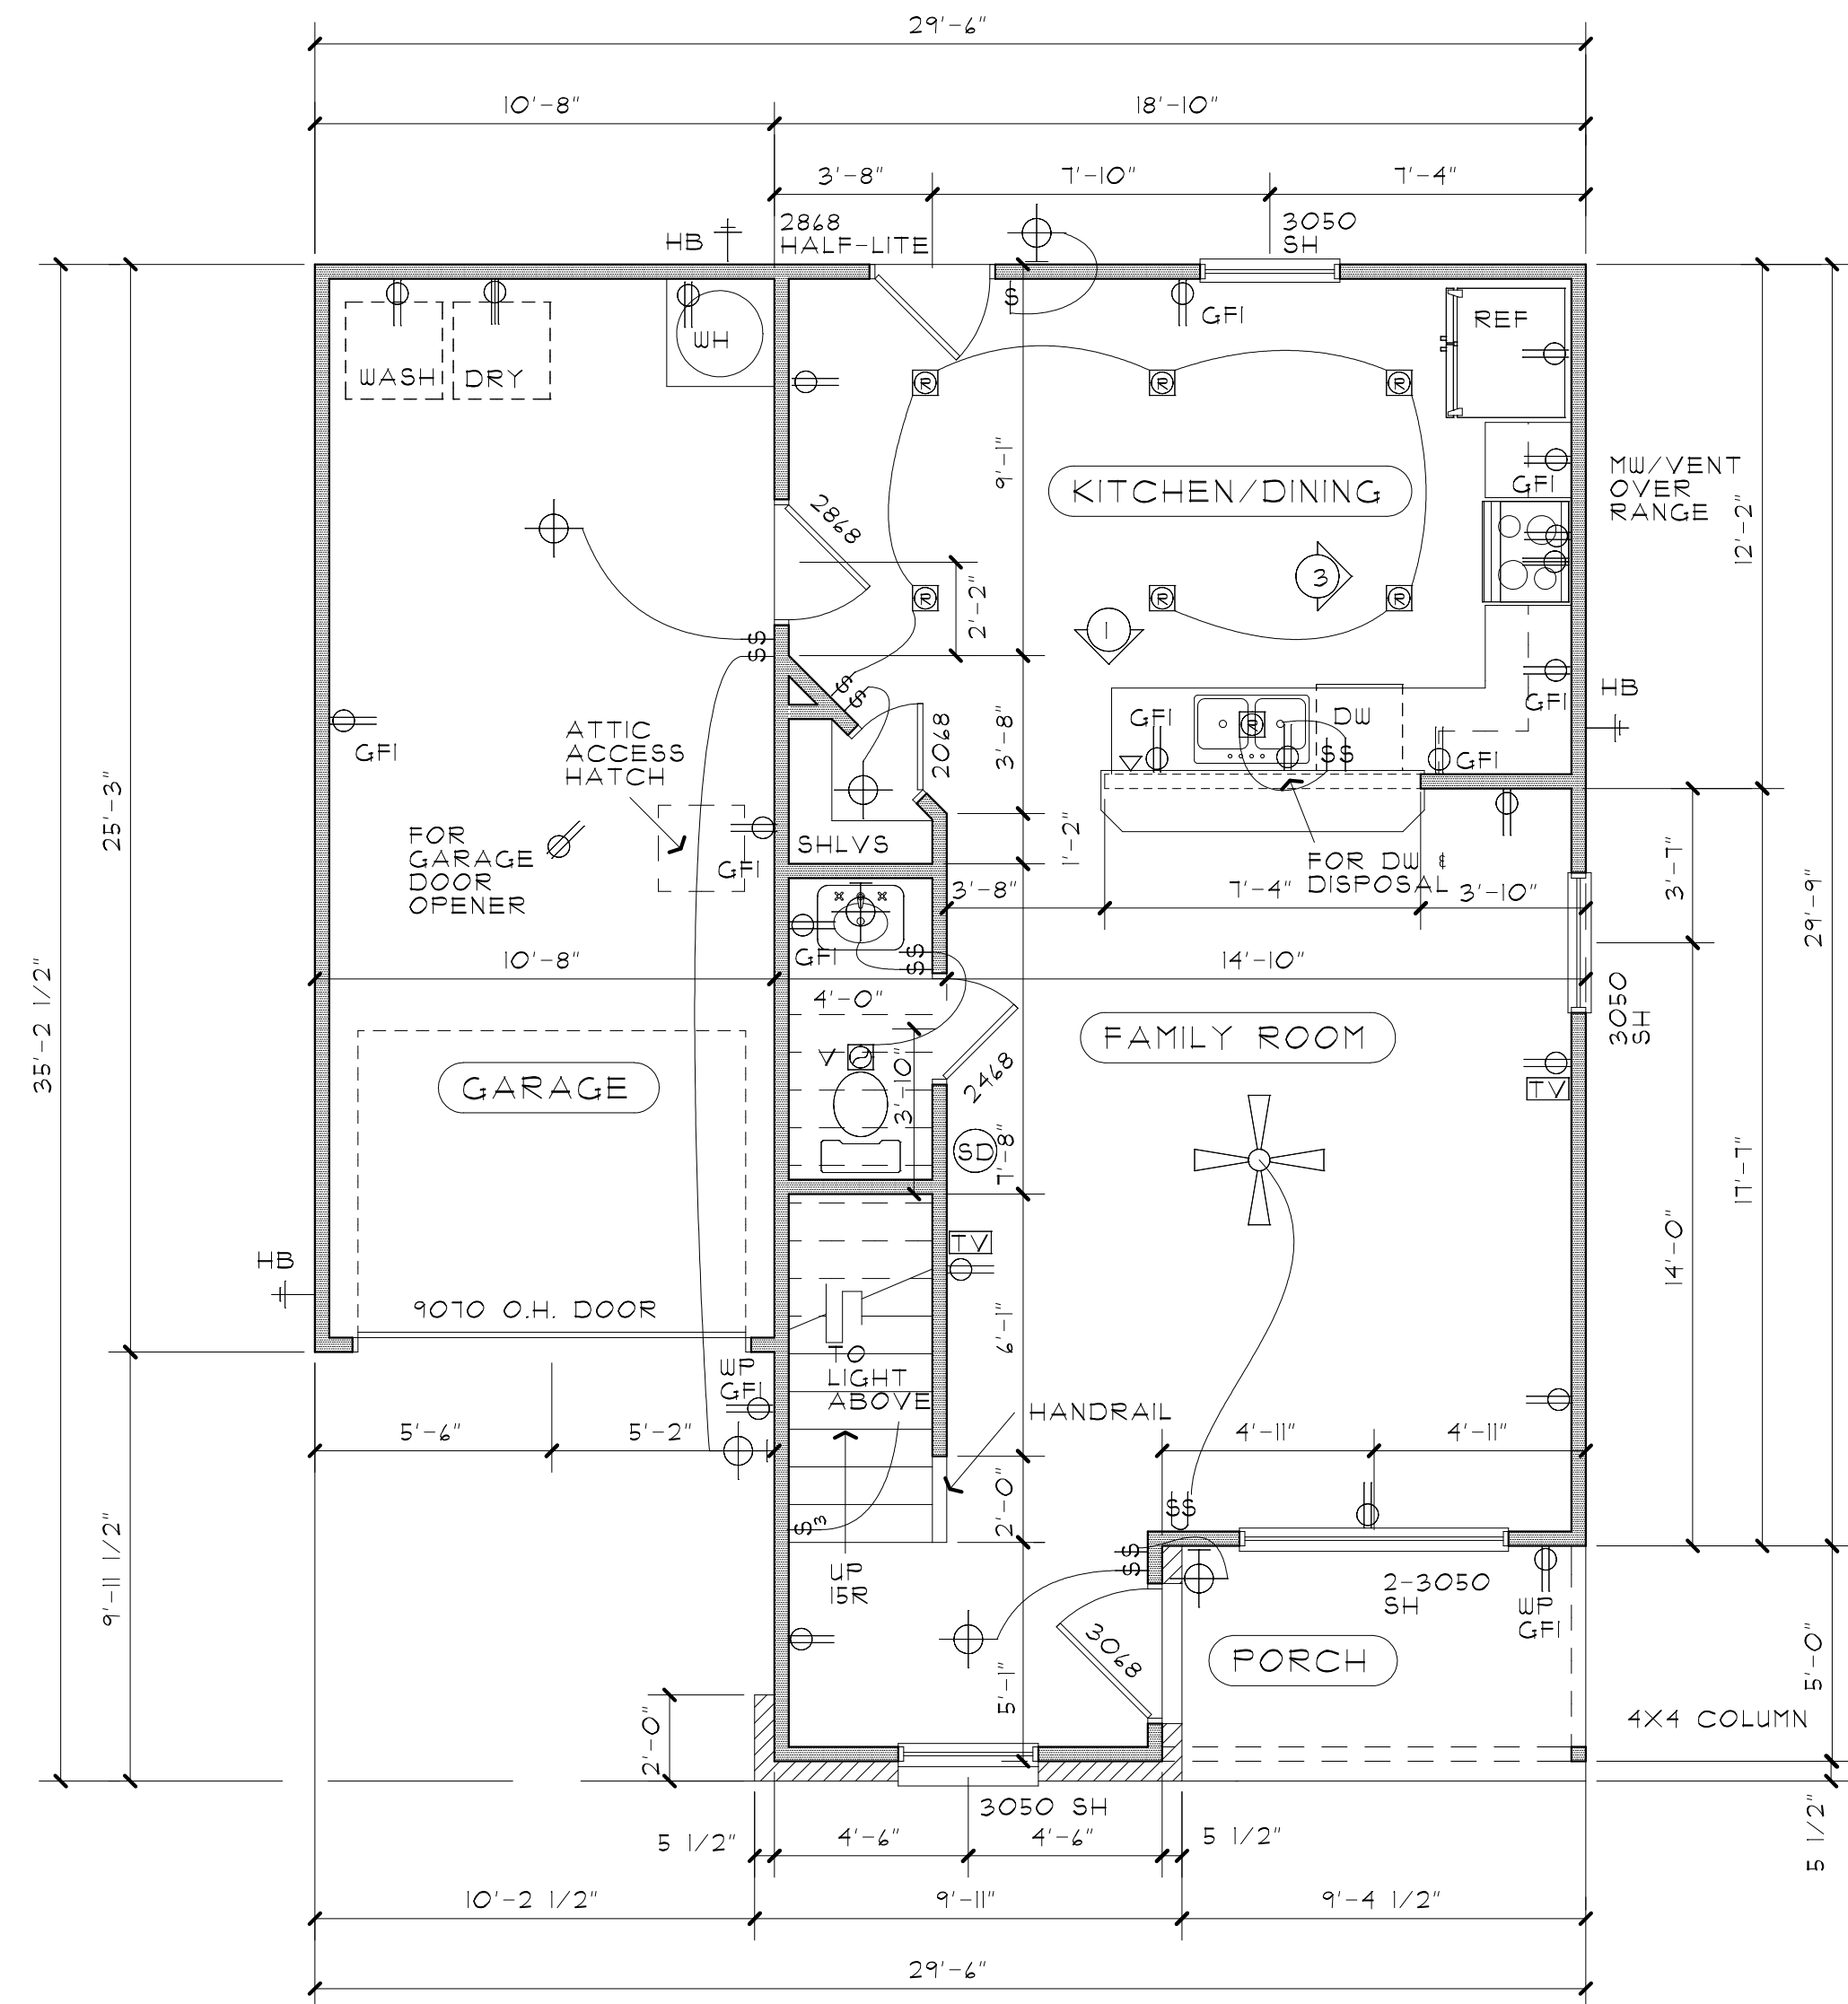

FIRST FLOOR PLAN
SCALE: 1/4" = 1'-0"

AREA CALCULATIONS	
FIRST FLOOR AC AREA	609 SQ.FT.
SECOND FLOOR AC AREA	421 SQ.FT.
TOTAL AC AREA	1234 SQ.FT.
GARAGE AREA	270 SQ.FT.
PORCH AREA	54 SQ.FT.
TOTAL SLAB AREA	933 SQ.FT.