


01 Existing North-East Elevation with Proposed Overlay
Scale 1:200@A1

SIDE ELEVATION

- GENERAL NOTES**
1. For the purpose of design development and construction this drawing must not be scaled and only written or calculated dimensions used.
 2. Any errors or divergences should be referred to the originator.
 3. All dimensions to be checked on site.
 4. All drawings are to be read in conjunction with the relevant consultants drawings, schedules, and specifications.

This warning symbol indicates the presence of an unusual or notable risk to the Health and Safety of contractors or occupants

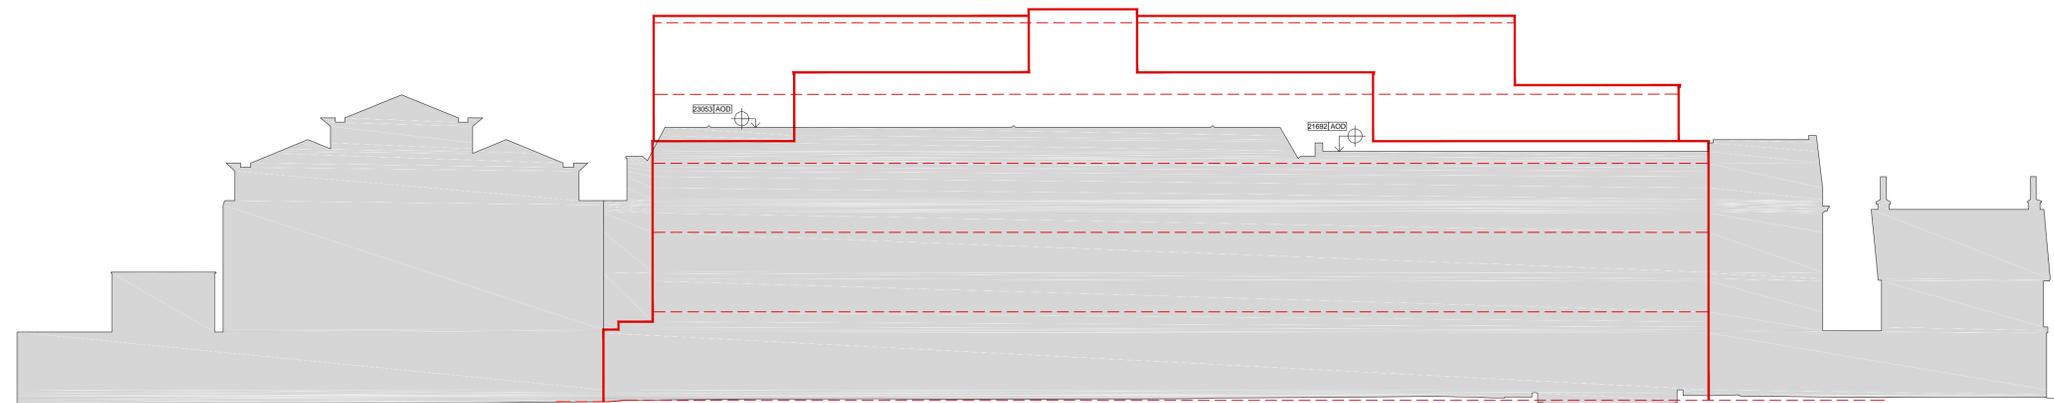

02 Existing North-West Elevation with Proposed Overlay
Scale 1:200@A1

FRONT ELEVATION

A	30/04/21	ANNOTATIONS ENLARGED	SK	SK
--	30/04/21	INFORMATION	SK	SK

REV.	DATE	ISSUE DESCRIPTION	DRAWN	CHECKED
------	------	-------------------	-------	---------

tyler parkes
Planning and Architecture.
66 Stratford Road, Shirley, Solihull B90 3LP
0121 744 5511
www.tyler-parkes.co.uk

PROJECT
--
--
CLIENT
--
ADDRESS
81-103 (odd) KING'S ROAD, LONDON SW3 4NX

DRAWING NAME
ELEVATION COMPARISON STUDY
INFO FROM APP: PP/21/01425
-
-

STATUS STAGE 1	SCALE 1:200	SHEET A1
PROJECT NO. 20168	DRAWING NO. (ALL)01	REVISION A

