
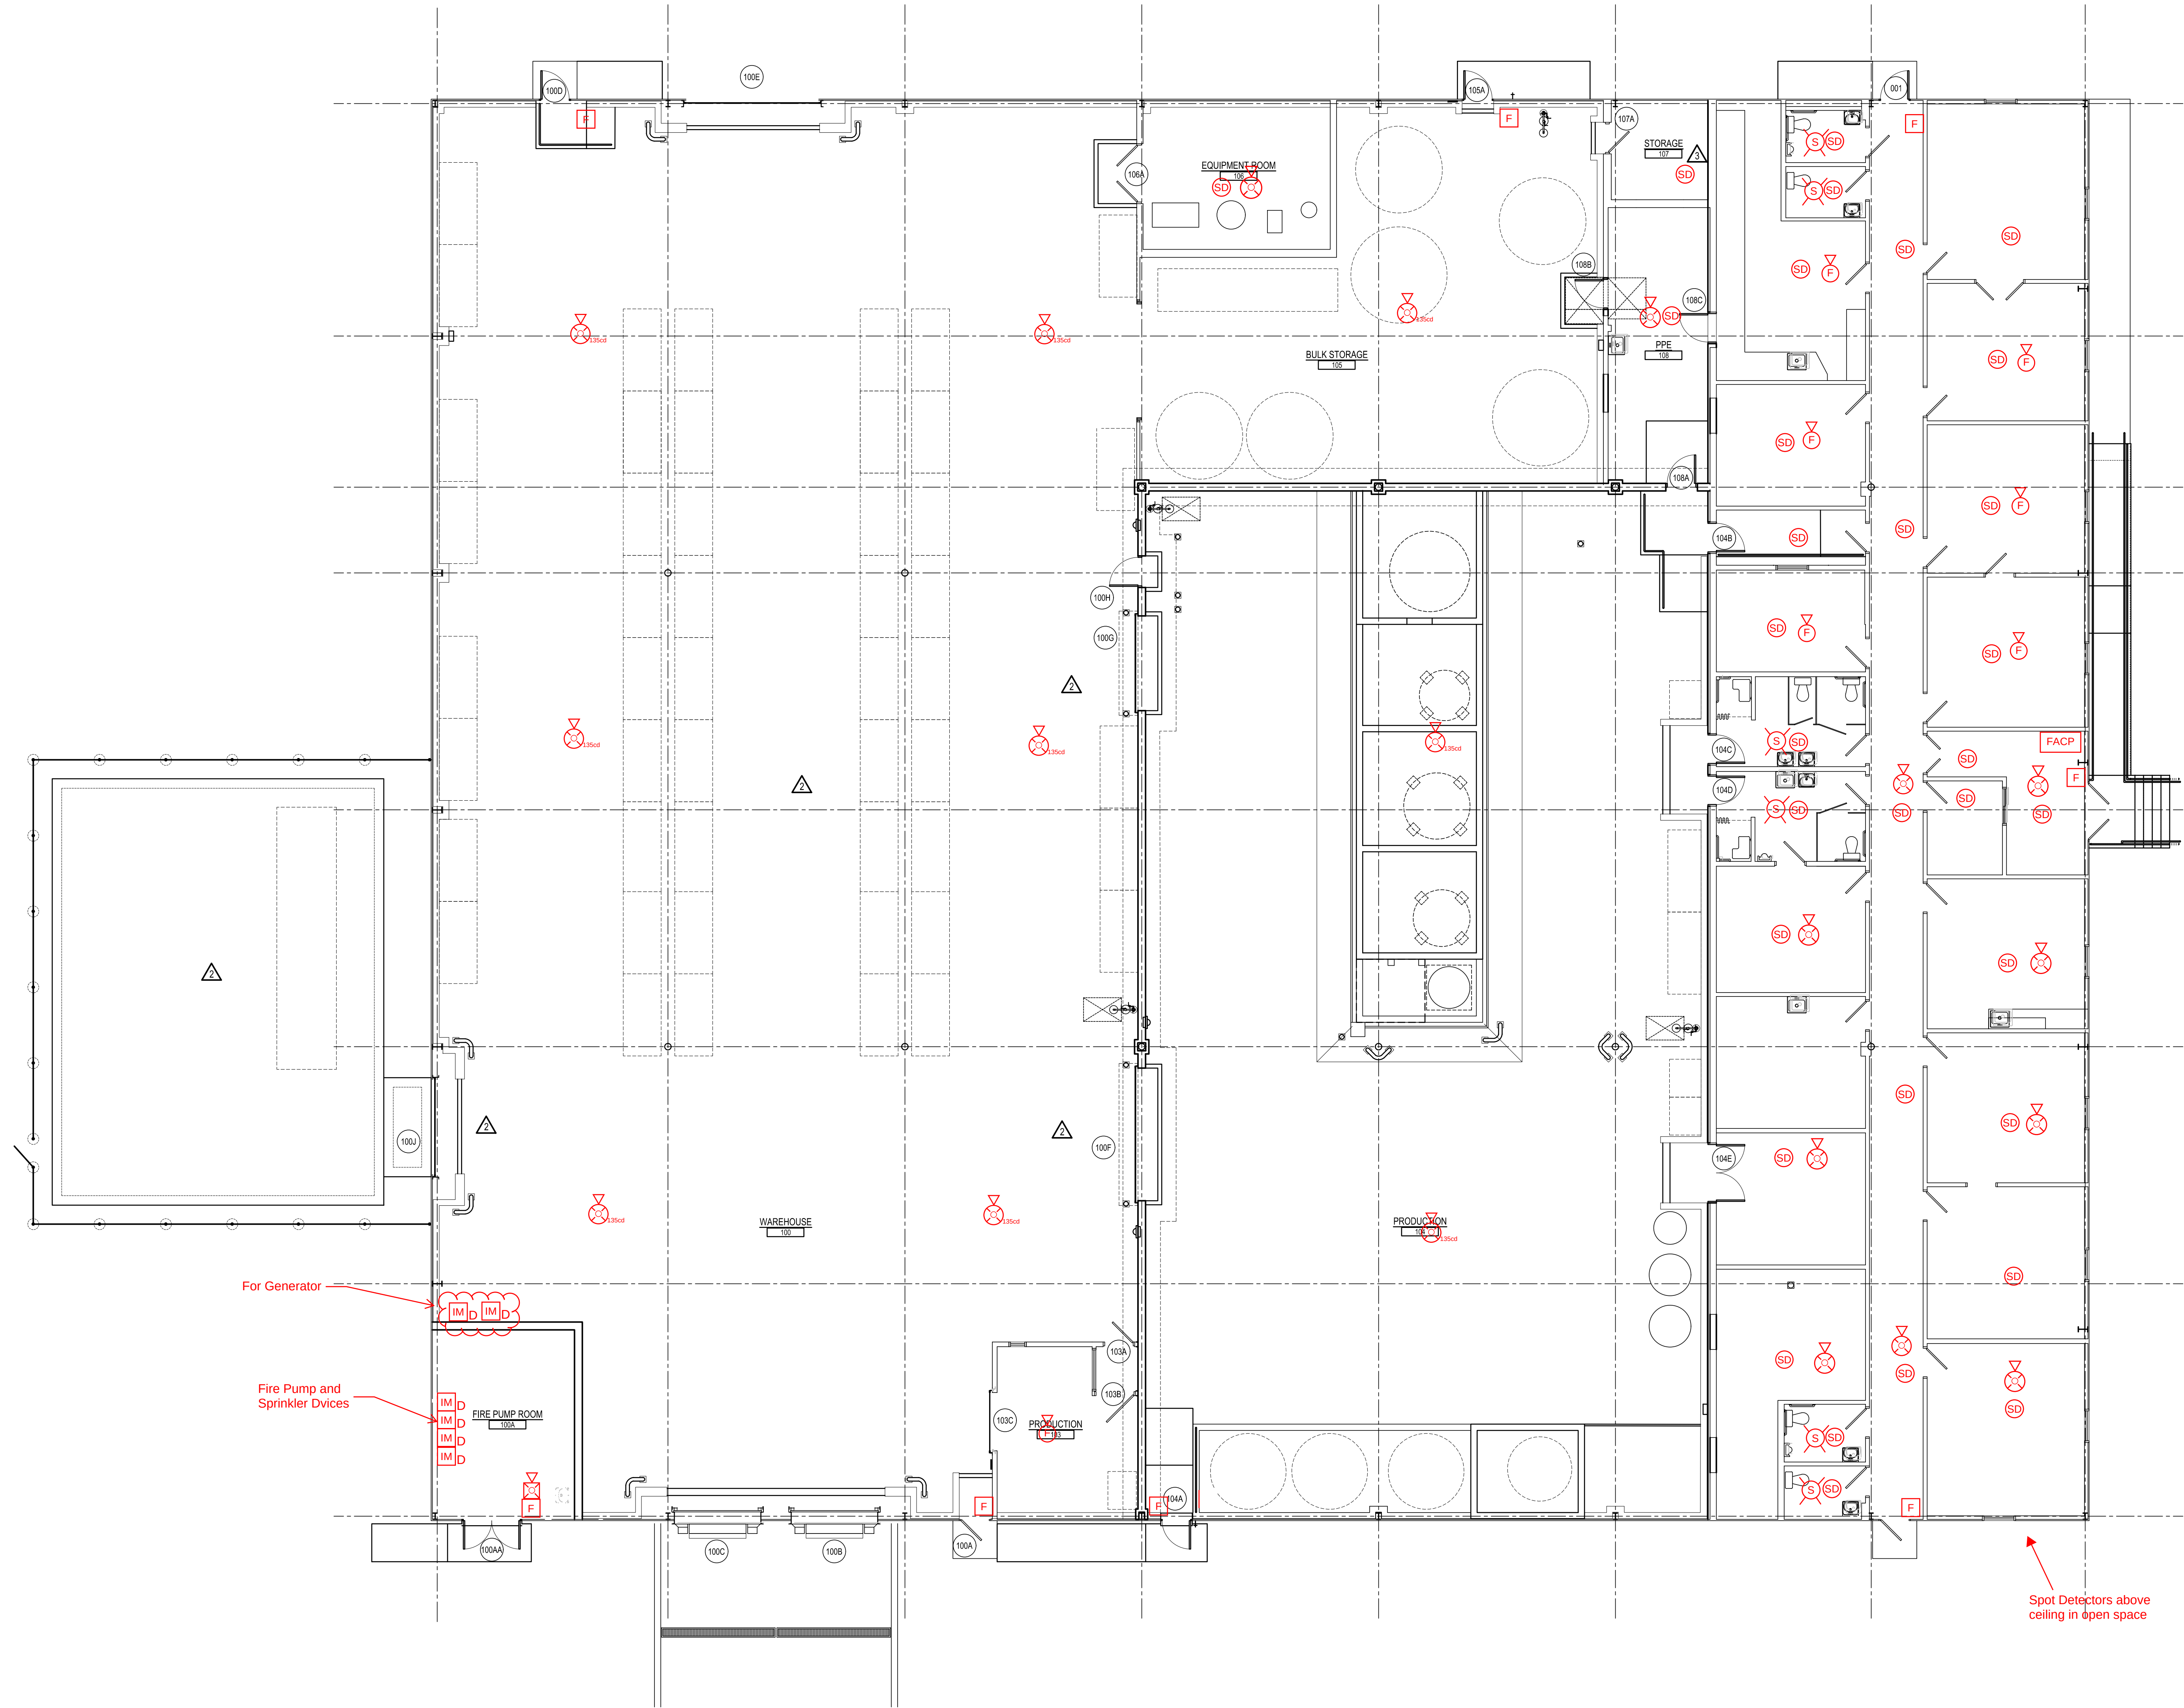


REVISIONS			
DATE	DESCRIPTION	DATE	DESCRIPTION
07.14.21	FIRE PUMP ROOM ADDED, STORAGE ROOM SIZE INCREASE	08.12.21	STORAGE ROOMS REMOVED, OUTSIDE PAD ADDED, CATWALK MODIFICATIONS
08.12.21	STORAGE ROOMS REMOVED, OUTSIDE PAD ADDED, CATWALK MODIFICATIONS	08.26.21	VARIOUS CHANGES / ADDITIONS

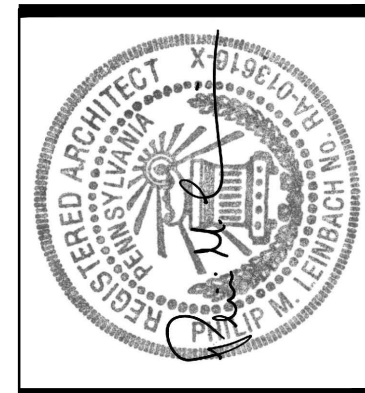

AEM ARCHITECTS, INC.
3700 PERKINS AVENUE, READING, PA 19606-2795
Phone: 610.779.3220 Fax: 610.779.3822 www.aem-arch.com

1/8" FLOOR PLAN
PROPOSED BUILDING RENOVATIONS AT SHARTLESVILLE FOR BULK CHEMICALS
72 FELCK INDUSTRIAL DRIVE, UPPER BERN TOWNSHIP, BERKS COUNTY, PA

ALL DIMENSIONS AND EXISTING CONDITIONS
SHALL BE CHECKED AND VERIFIED
BY THE CONTRACTOR AT THE SITE.

JOB NO.: 20003.00
DRAWN BY:
DATE: 08.12.2021