



ADDENDUM

02

Lancaster Township Police Department
Renovations & Addition
Lancaster, PA

Date of Addendum: 13 September, 2024
Marotta/Main Architects Project No.: 24-LT-01

The original Project Manuals and Drawings dated 28 August, 2024 for the project noted above, are amended as noted in this Addendum No. 02.

Receipt of this Addendum shall be acknowledged by inserting its number and date in the space provided on the Bid Form.

This Addendum consists of 2 Pages and all attachments listed.

CLARIFICATIONS

- 02.01 There are no detention grade doors or frames on the project.
- 02.02 Kane Innovations Holding Cell Cut Sheet provided, as specified in section 11 98 12 DETENTION DOORS AND FRAMES.

VOLUME 1 – LEGAL SPECIFICATIONS

- 02.03 Refer to Specification Section AIA A201 -2017 General Conditions of the Contract for Construction, Article 11 Insurance and Bonds, make the following edits:
 - a. 11.1.1.1 Commercial General Liability - All amounts this section to be \$1,250,000.
 - b. 11.1.1.3 Umbrella or Excess Liability Insurance – Amount to be \$1,250,000.
 - c. 11.1.1.10 DELETE the following portions of this section –
 - i. 'except that the Subcontractors' Liability Policies shall have the following limits:'
 - ii. Delete subsections .a, .b, and .c.

(The intent is to have the same requirements for subcontractors as the GC).

VOLUME 2 – TECHNICAL SPECIFICATIONS

- 02.04 Refer to Specification Section 08 53 13 FIBERGLASS WINDOWS, 2.3.A, ADD Pella Impervia windows as acceptable, equal windows.

DRAWINGS

- 02.05 Refer to Drawing AD1.1 LOWER AND UPPER LEVEL DEMOLITION FLOOR PLANS, ADD to Specific Demolition Notes Item 26-02 to read as follows: '26-02 REMOVE AND SALVAGE SIREN AND BELL SYSTEM'.
- 02.06 Refer to Drawing AD1.2 ROOF DEMO PLAN, ADD Demo Note 05-01 to read as follows: '05-01 REMOVE AND SALVAGE BELL FROM CUPULA FOR OWNER'.
- 02.07 Refer to Drawing D0.1 LOWER LEVEL DEMOLITION PLAN, DEMO KEY NOTES, ADD the following note to the end of 14 – 'INSTALL NEW SANITARY TO CIRCLE TAGGED 14.'

- 02.08 Refer to Drawing P0.1 PLUMBING COVER SHEET, ADD the following product list as Basis-of-Design products:
'Provide the following or equal products:
Lavatory faucet.
a. Moen 8434 Faucet with chrome finish & drain covers
Water heater mixing valve
b. Watts LFMMVM1-UT 0559119 ¾" thermostatic mixing valve
Shower valve faucet and trims
c. Kohler – Coralais Rite Temp – K-TS15611-4G
Floor drain and clean out in garage
d. ULMA D100 drain channel w/ 486 slotted fiberglass grate – Class B w/ locking device, end caps and end outlet, 6"x10'; Clean out - Sioux Chief - 852 series 4" w/ cast iron heavy-duty cover
Note: Pex is not acceptable for the whole domestic water system. Only piping ¾" and smaller.'



END OF ADDENDUM 02

Respectfully Submitted,

Connie King, AIA, ALEP, GGB
Principal Architect
Marotta/Main Architects, Inc.


Attachments:

Kane Innovations Holding Cell Cut Sheet

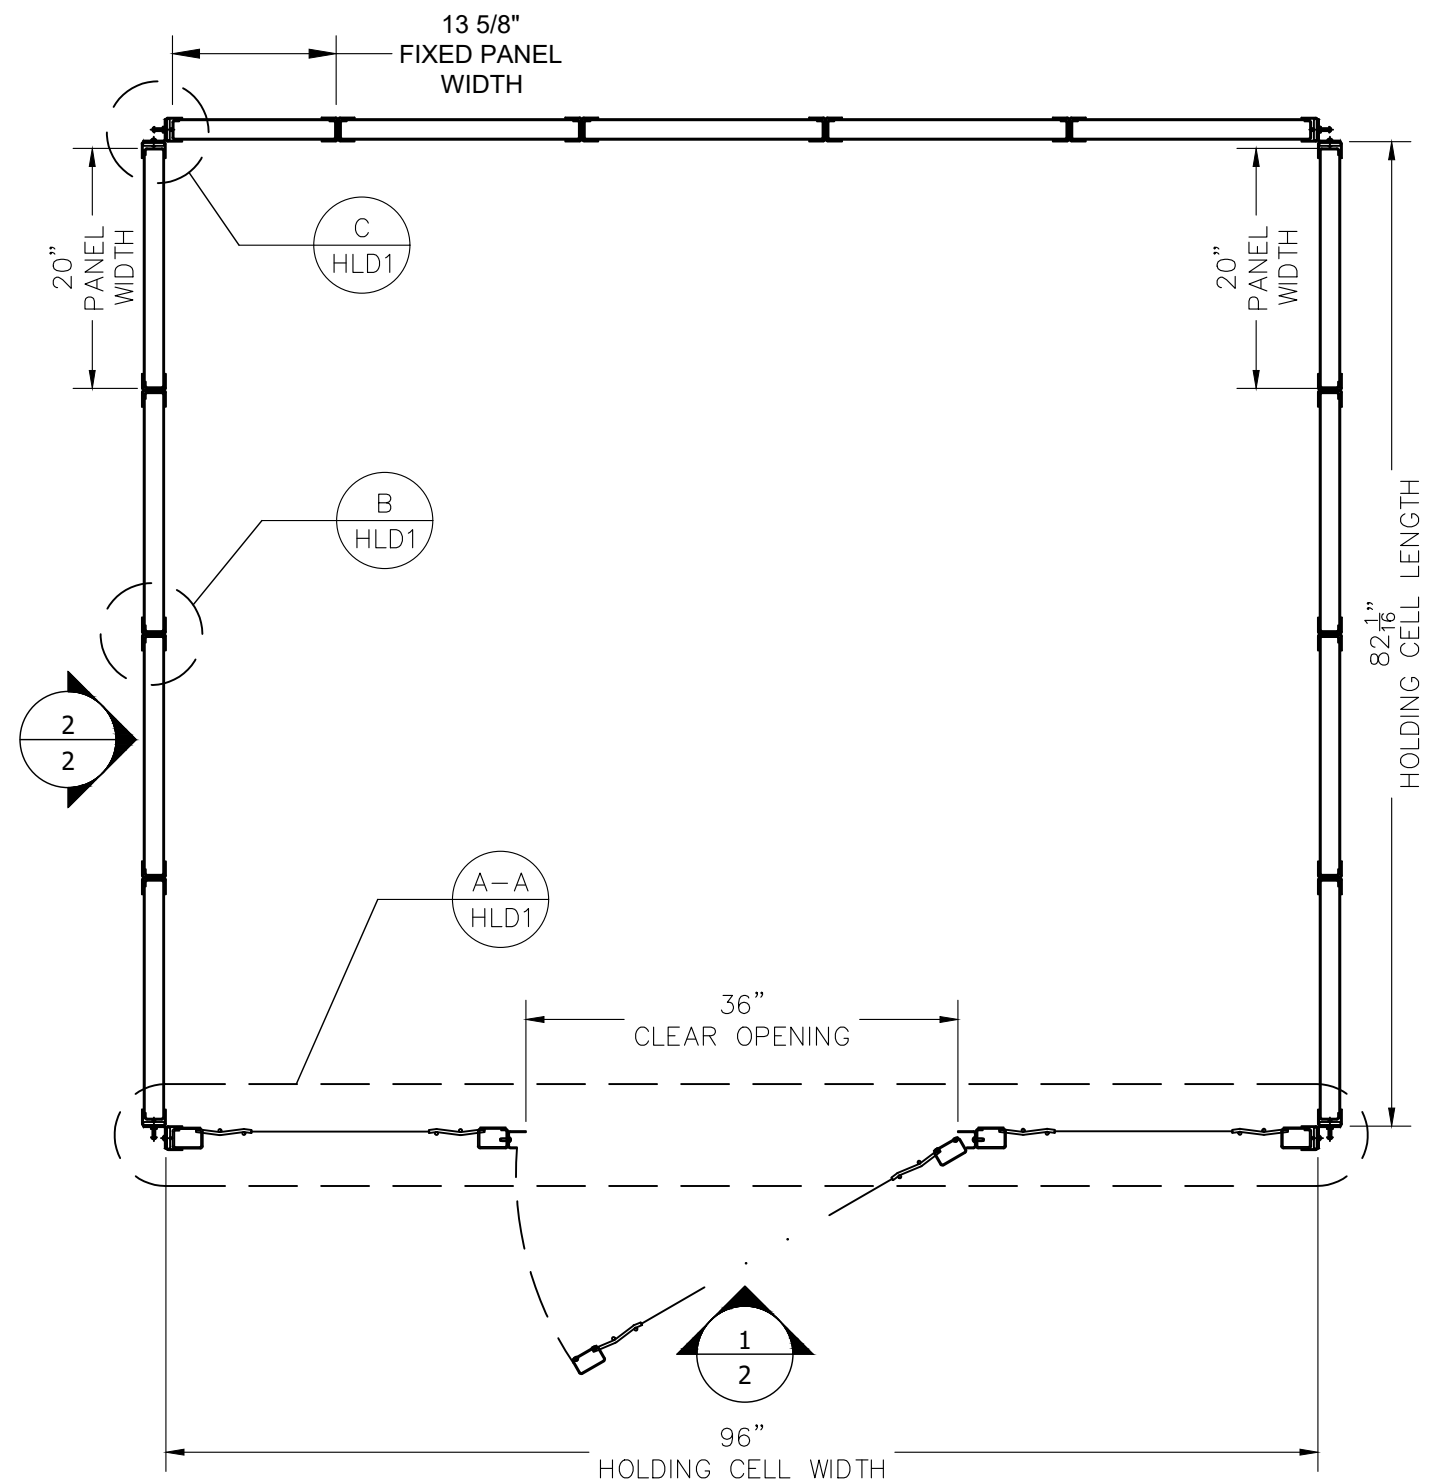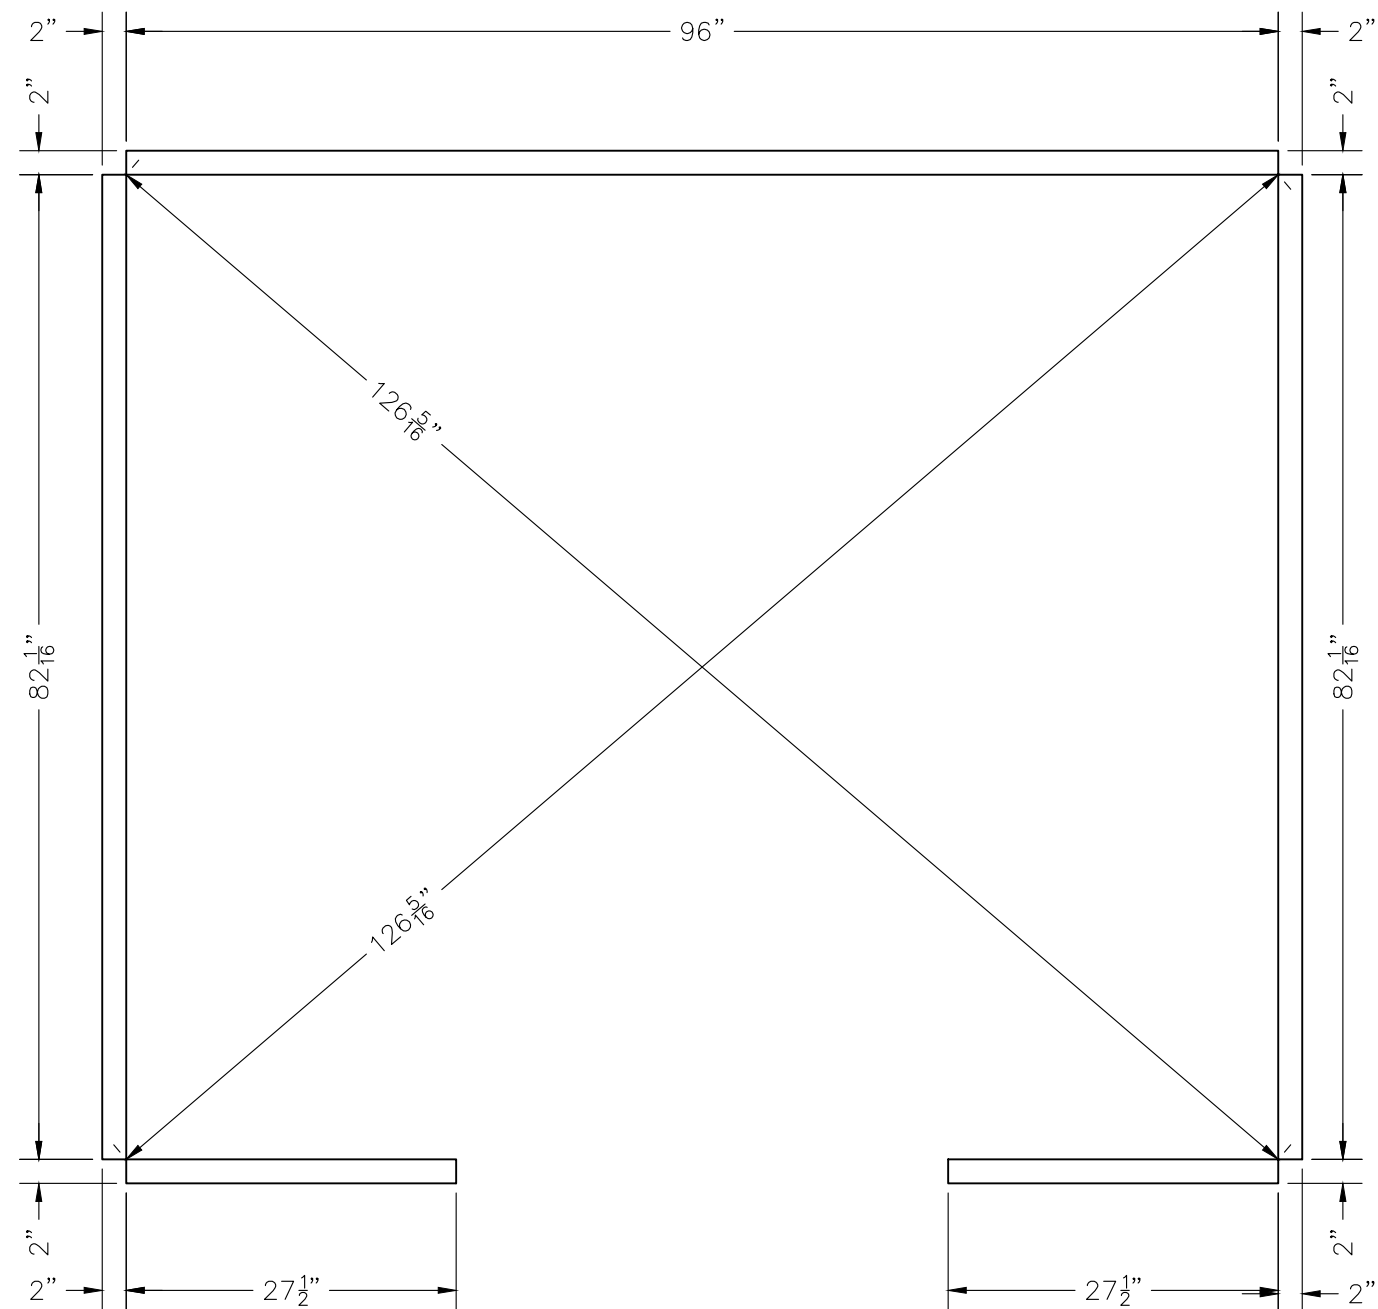

STEEL HOLDING CELL SINGLE

© 2021

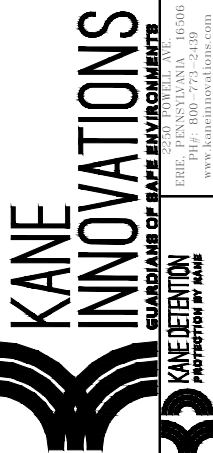

REVISION LOG

REV	BY	DATE

DESCRIPTION

PROPERTY OF KANE INNOVATIONS CORPORATION, AND IS NOT TO BE REPRODUCED, DISCLOSED, OR TRANSMITTED TO OTHERS FOR ANY PURPOSE NOT AUTHORIZED BY KANE INNOVATIONS CORPORATION.

PROJECT

PROJECT NO.

DRAWN

TE


09/15/2014

SCALE


$$3/4" = 1' - 0"$$

SHEET

1

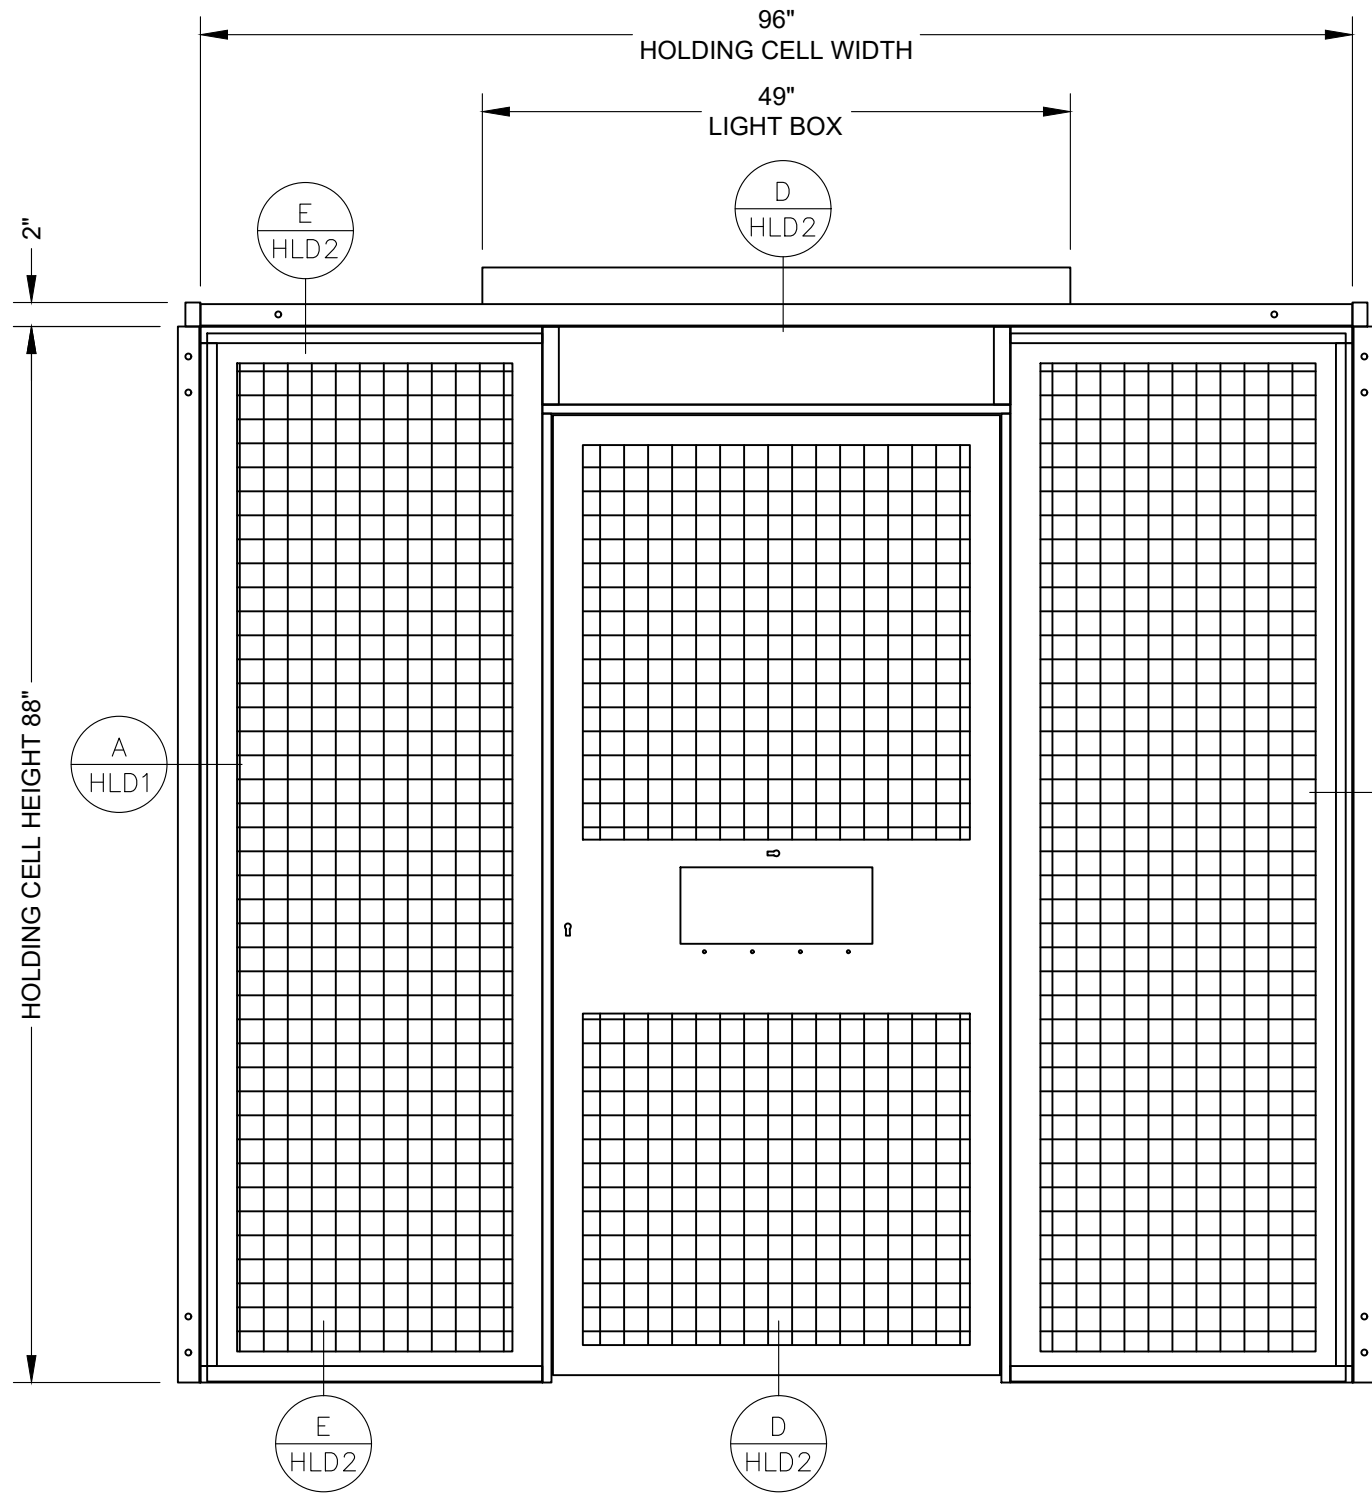


ELEVATION 1
HOLDING CELL CELL FRONT
(2) S-V12-24S-Z STEEL VANTAGE WALL PANELS
(1) S-VWO-24S-O OPERATING STEEL VANTAGE WALL DOOR

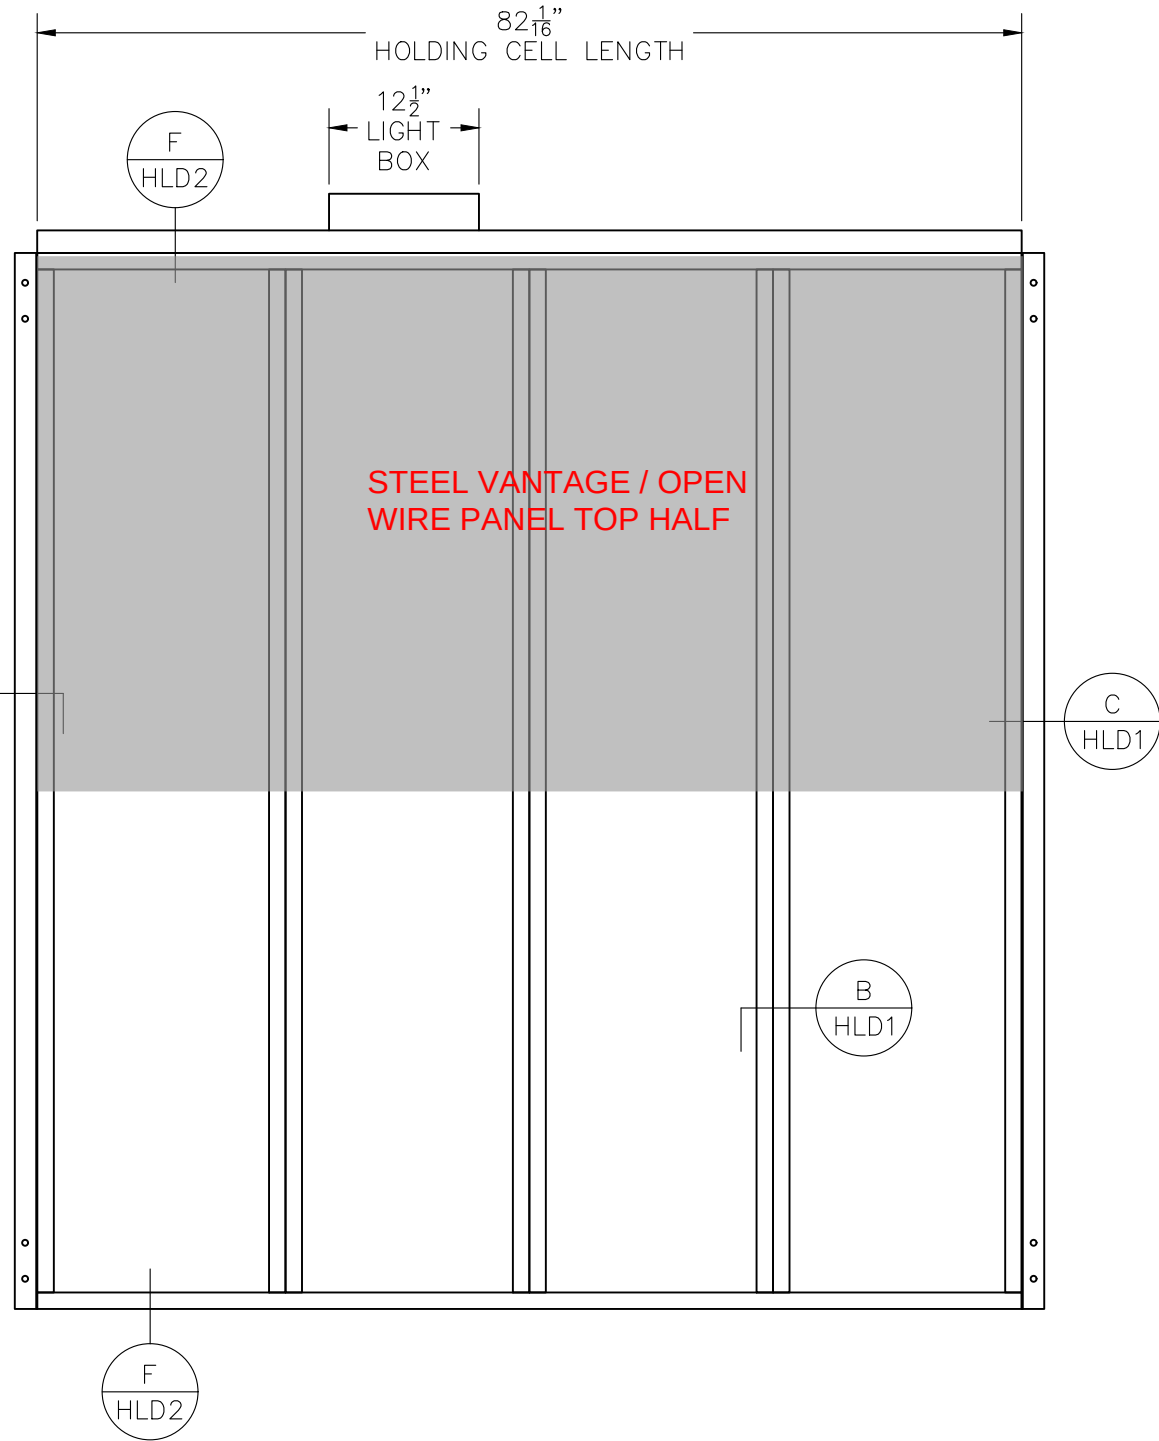


ELEVATION 2
HOLDING CELL WALL
(4) WALL PANELS REQUIRED


PROJECT		DESCRIPTION	
PROJECT NO.		INFORMATION SHOWN ON THIS DRAWING IS PROPRIETARY AND THE SOLE PROPERTY OF KANE INNOVATIONS CORPORATION, AND IS NOT TO BE REPRODUCED, DISCLOSED, OR TRANSMITTED TO OTHERS FOR ANY PURPOSE NOT AUTHORIZED BY KANE INNOVATIONS CORPORATION.	
DRAWN		DATE	
SCALE		09/15/2014	
SHEET		3/4" = 1' - 0"	
2		KANE INNOVATIONS GUARDIANS OF SAFE ENVIRONMENTS KANE DETENTION PROTECTION BY NAME © 2021 EBR, PENNSYLVANIA 16505 PH#: 800-773-2439 www.kaneinnovations.com	

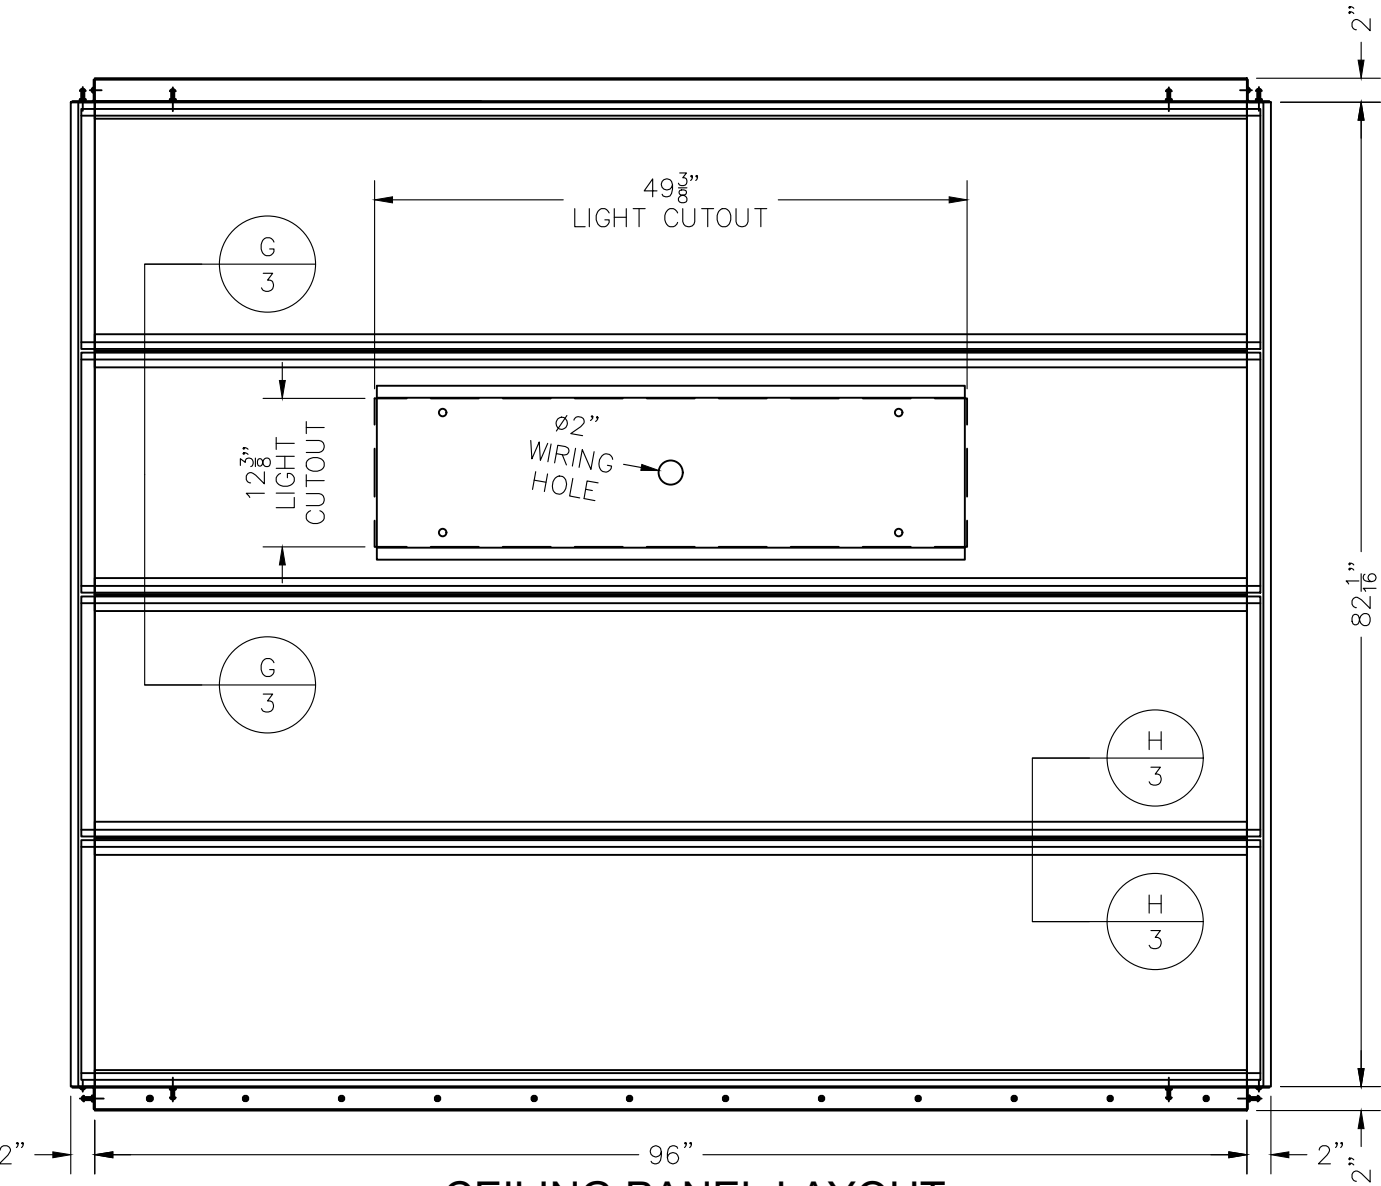

CEILING PANEL LAYOUT
3/4"=1'-0"

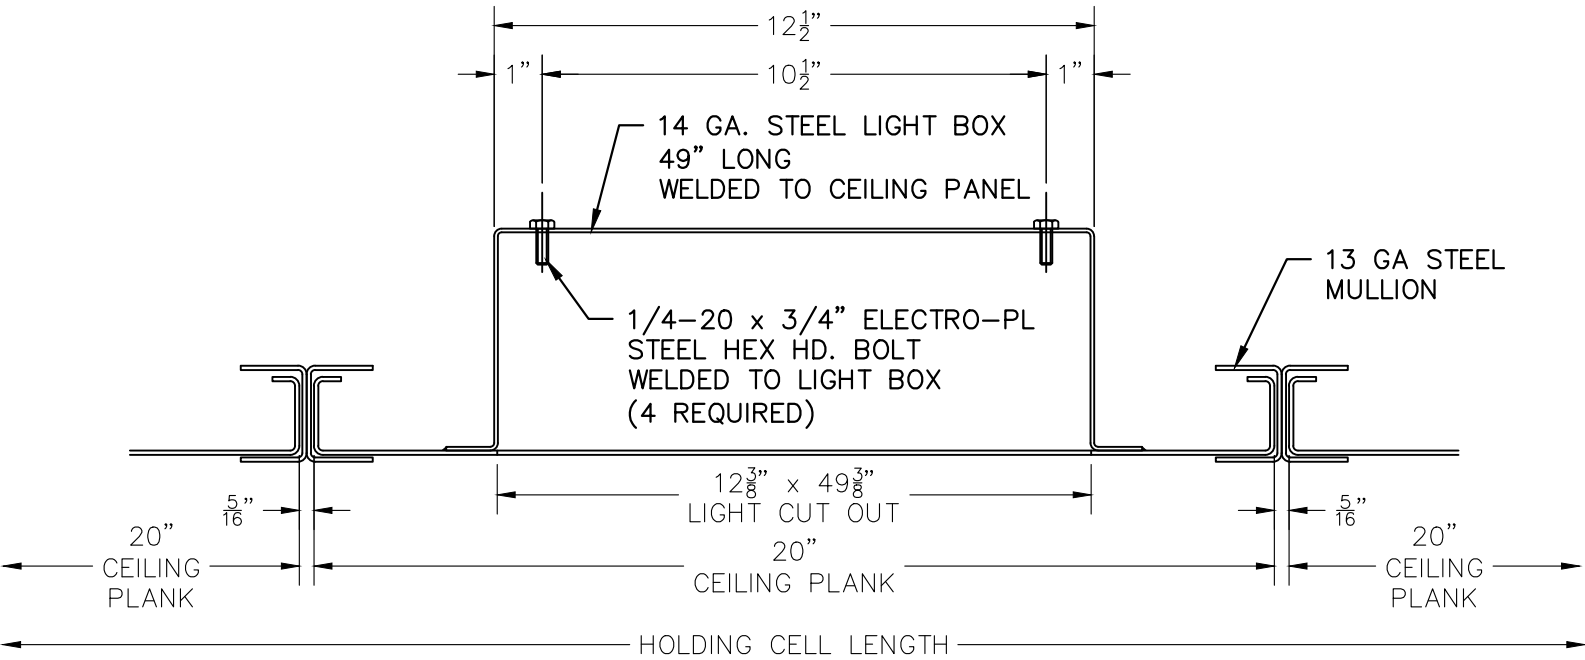

SECTION
SCALE: 3"=1'-0" G-G

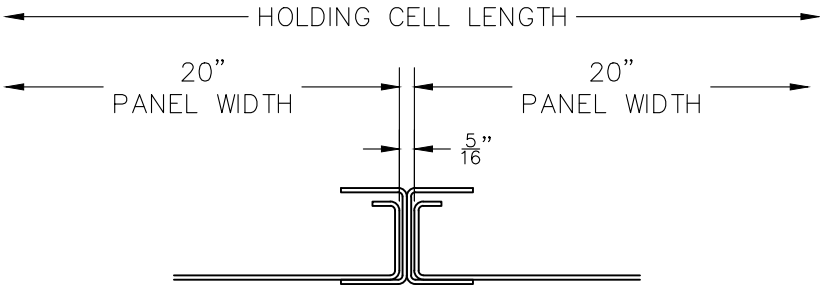

SECTION
SCALE: 3"=1'-0" H-H

REVISION LOG		DESCRIPTION	
REV	BY	DATE	DESCRIPTION

KANE INNOVATIONS
GUARDIANS OF SAFE ENVIRONMENTS
KANE DETENTION
PROTECTION BY KANS

© 2021

PROJECT

PROJECT NO.

DRAWN

DATE

SCALE

SHEET


09/15/2014




3/4" = 1' - 0"

3

INFORMATION SHOWN ON THIS DRAWING IS PROPRIETARY AND THE SOLE PROPERTY OF KANE INNOVATIONS CORPORATION, AND IS NOT TO BE REPRODUCED, DISCLOSED, OR TRANSMITTED TO OTHERS FOR ANY PURPOSE NOT AUTHORIZED BY KANE INNOVATIONS CORPORATION.

ERIE, PENNSYLVANIA 16506
PH#: 800-773-2499
www.kaneinnovations.com

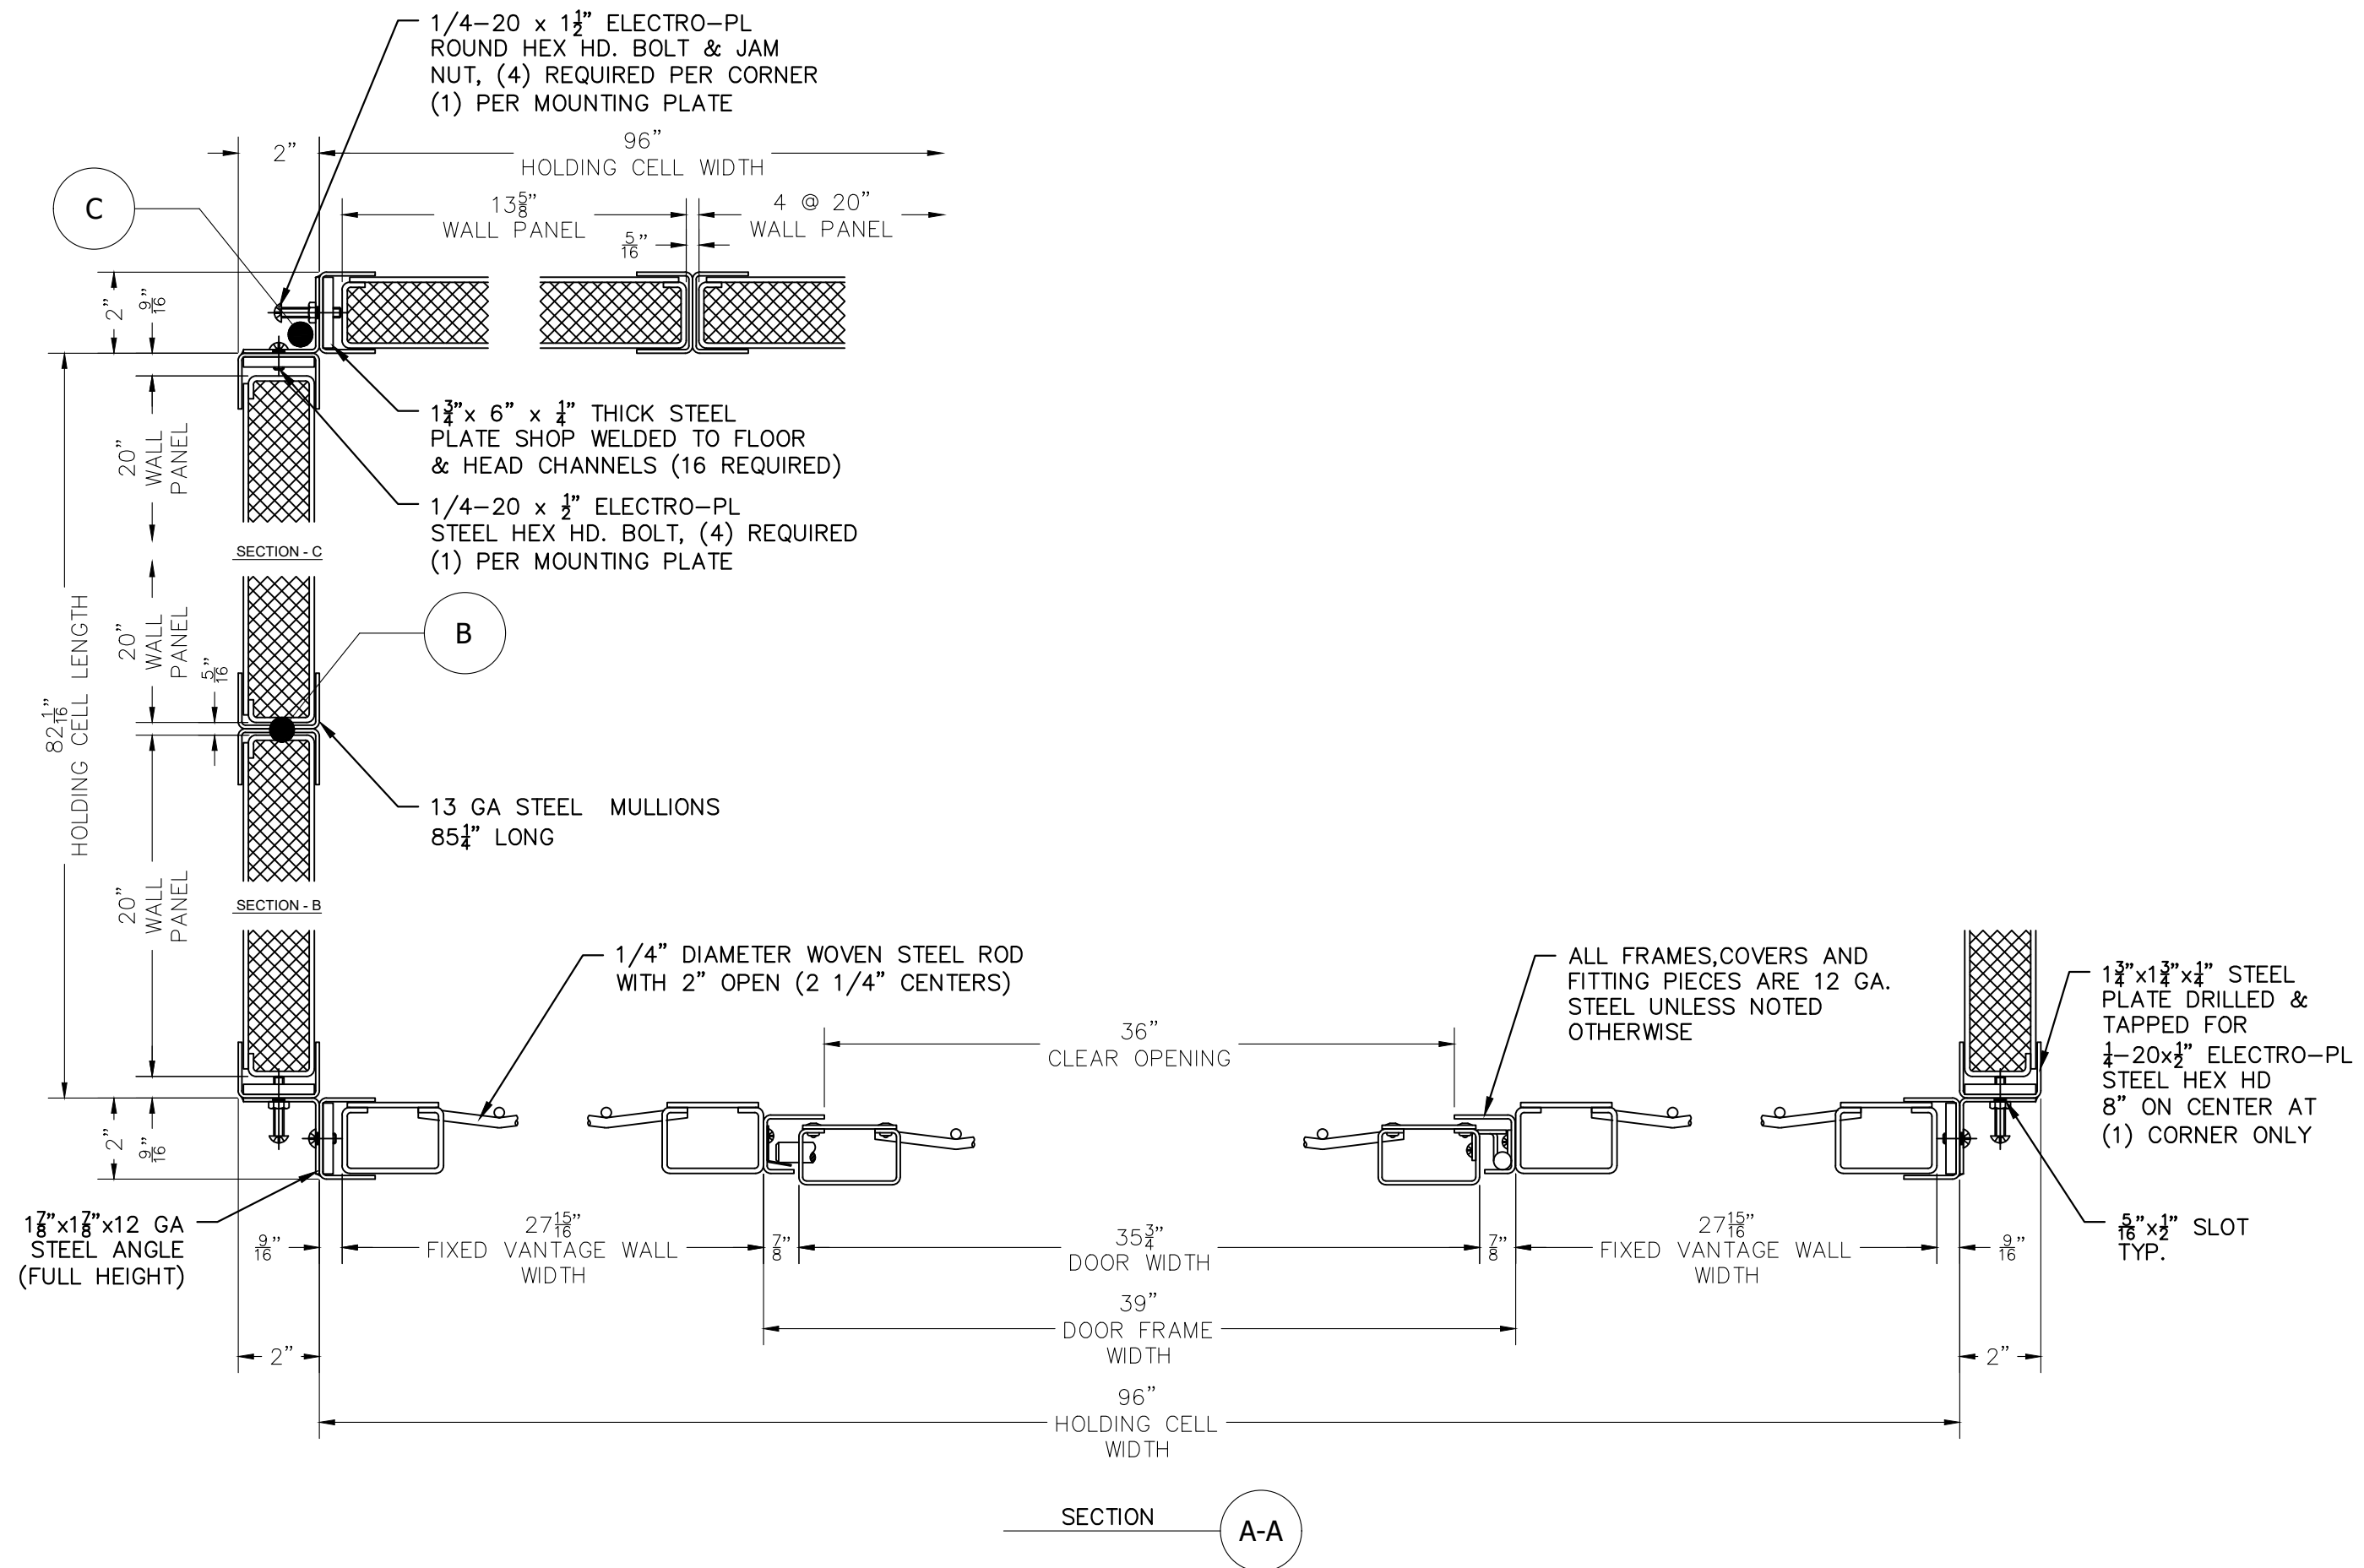

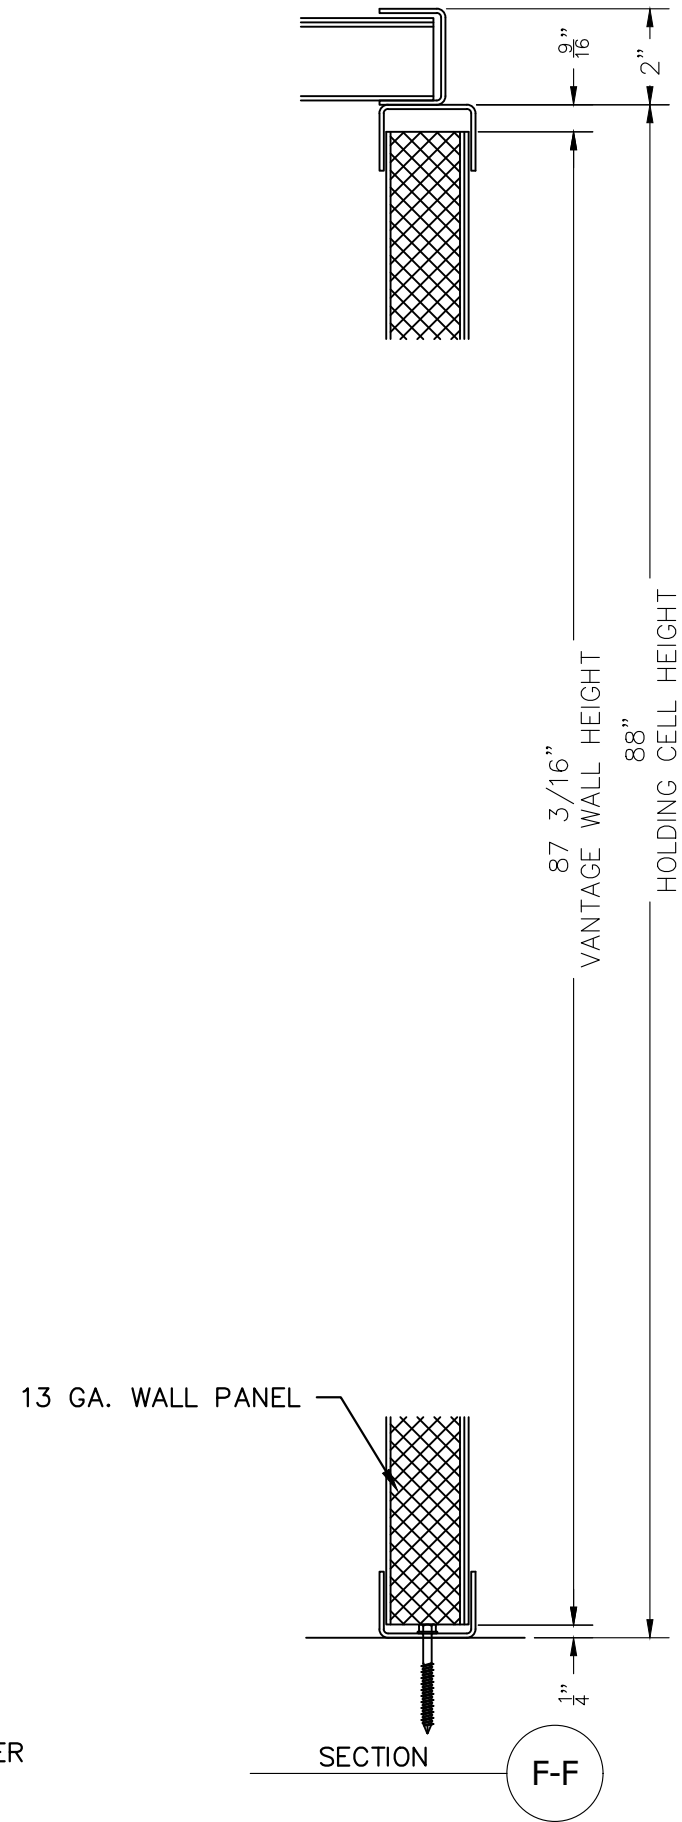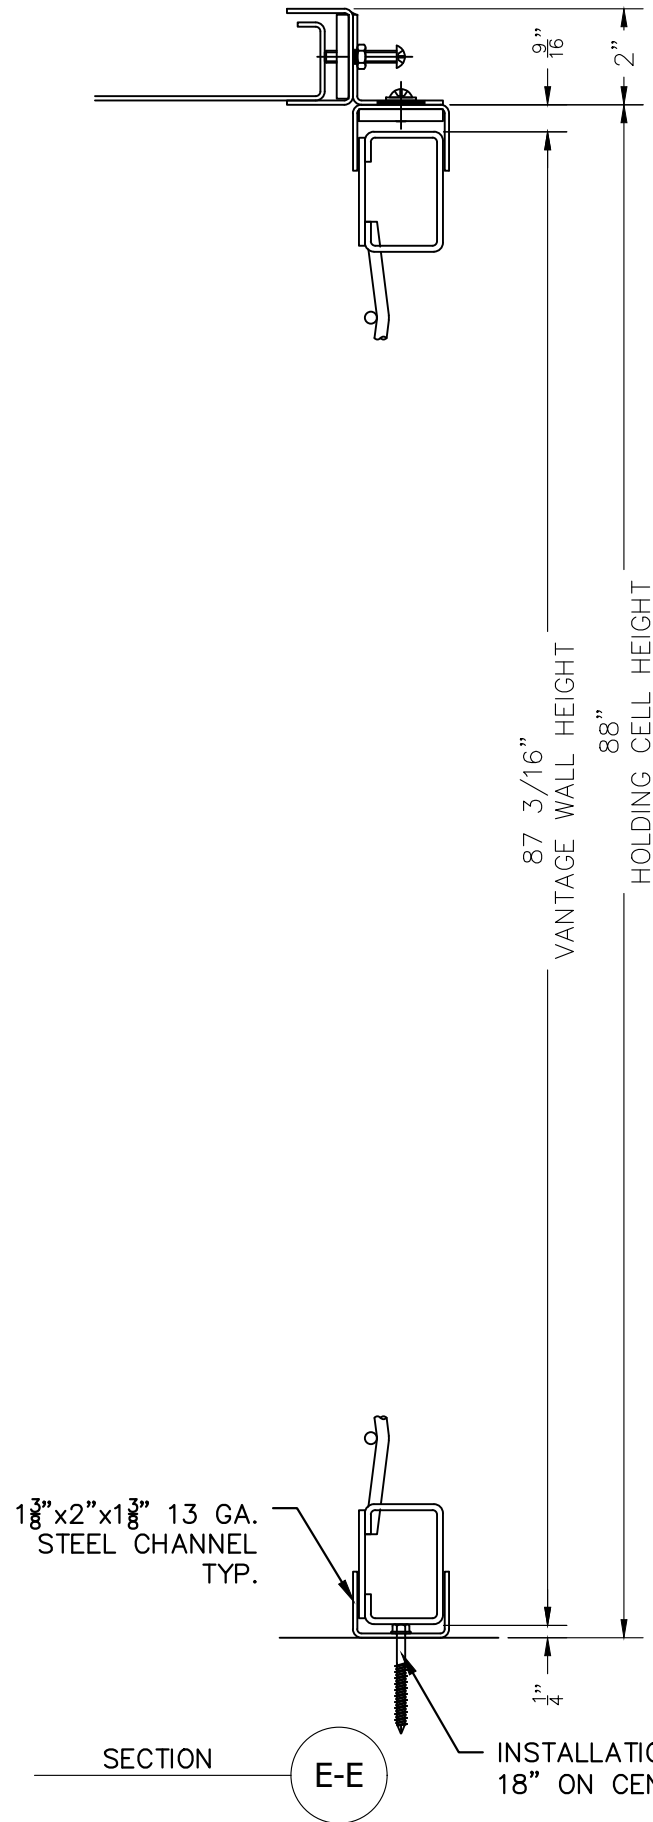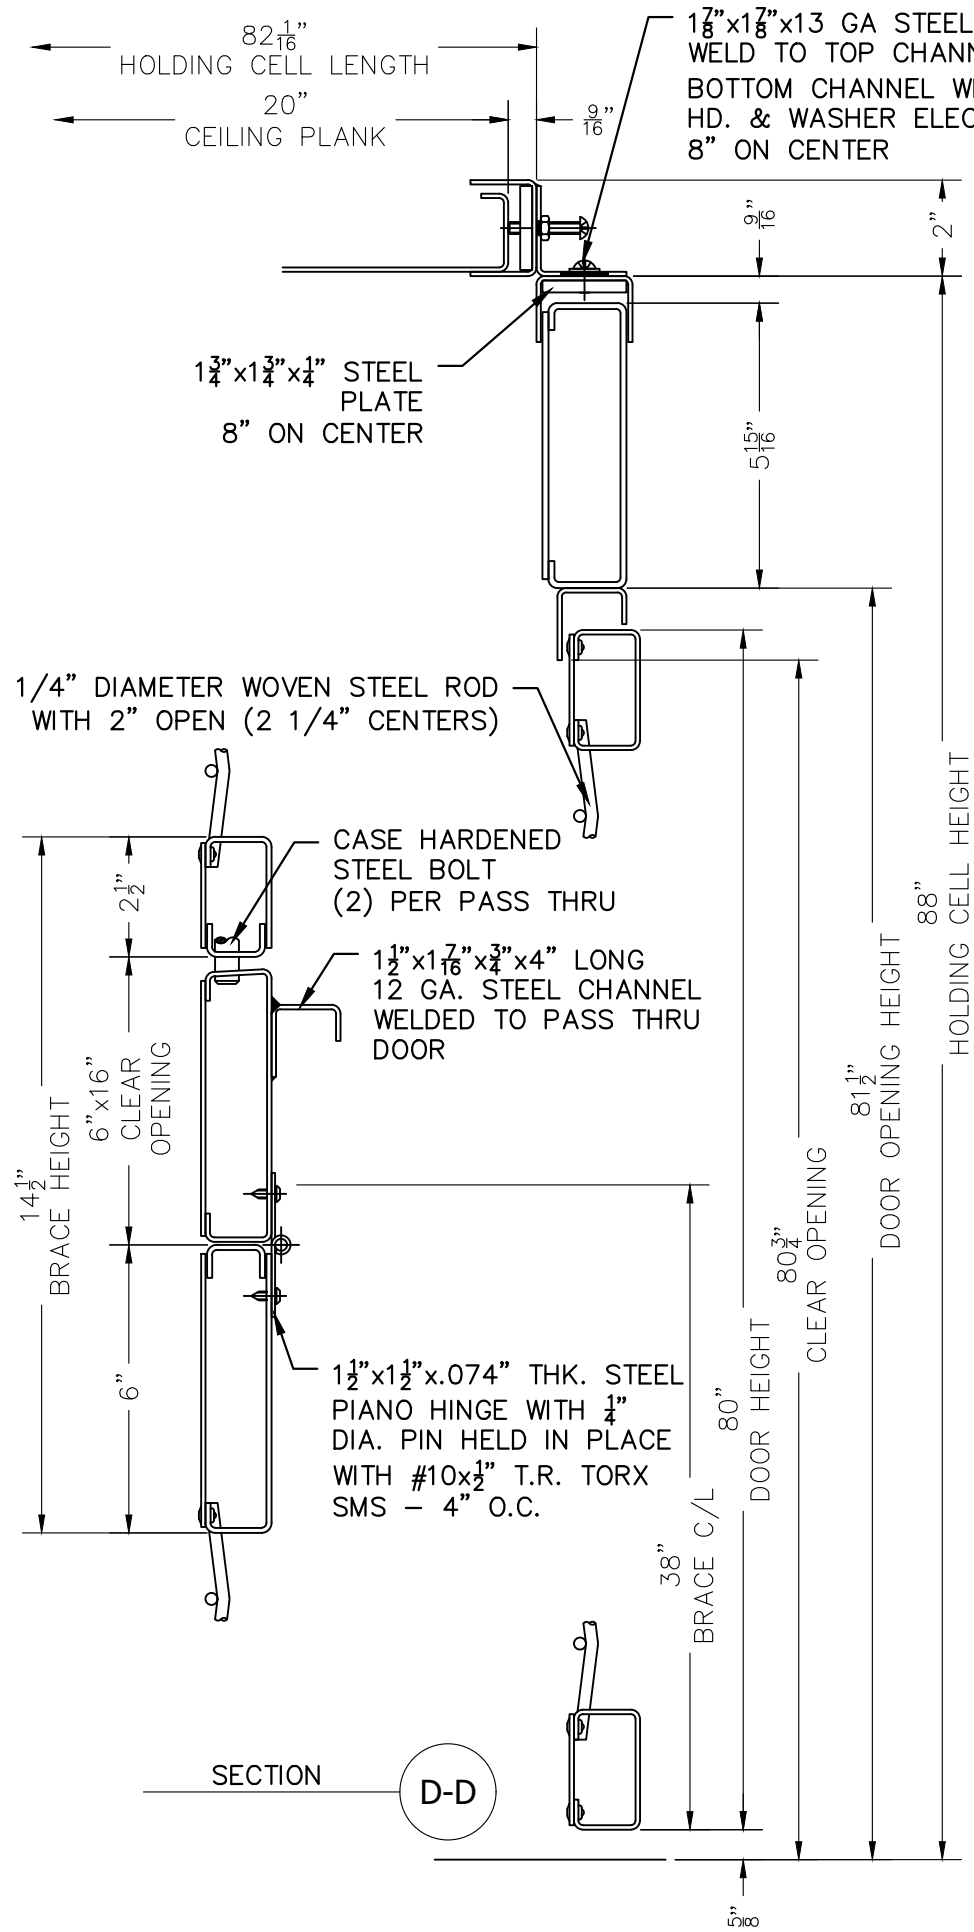

PROJECT		DESCRIPTION	
PROJECT NO.		PROPERTY OF KANE INNOVATIONS CORPORATION, AND IS NOT TO BE REPRODUCED, DISCLOSED, OR TRANSMITTED TO OTHERS FOR ANY PURPOSE NOT AUTHORIZED BY KANE INNOVATIONS CORPORATION.	
DRAWN	DATE	REV	BY
	09/15/2014		
SCALE		10506	
3" = 1' - 0"		PH#: 800-773-2439	
SHEET		www.kaneinnovations.com	
HLD2		KANE INNOVATIONS	
		GUARDIANS OF SAFE ENVIRONMENTS	
		KANE DETENTION	
		PROTECTION BY KANE	
		© 2021	
		STEEL HOLDING CELL SINGLE	