

REVISION	DATE	BY
1	05/13/2022	EHS
2		
3		
4		
5		
6		
7		
8		
9		
10		
11		

MILLERSVILLE UNIVERSITY
113 CREEK DRIVE
MILLERSVILLE, PA 17551

DUTCHER THEATER 3RD FLOOR
STAIR RECONFIGURATION
DUTCHER HALL - MILLERSVILLE UNIVERSITY
GANSER LOOP
MILLERSVILLE, PA 17551

DRAWN BY:	EHS
CHECKED BY:	AEL
DATE:	05/13/2022
SCALE:	SEE PLAN
JOB NO.:	212763
SHEET:	S101
REVISION	0

PARTIAL 2ND FLOOR FRAMING PLAN

SCALE: 1/4" = 1'-0"

PLAN NOTES



- FIELD VERIFY ALL DIMENSIONS AND ELEVATIONS PRIOR TO BEAM FABRICATION
- PROVIDE TEMPORARY SHORING AT EXISTING 2ND FLOOR JOISTS PRIOR TO DEMOLITION.
- W SHAPES TO BE ASTM A992 STEEL. ANGLES AND PLATES TO BE ASTM A36 STEEL. PIPE TO BE ASTM A53 GRADE B.
- BOLTS TO BE ASTM A325-N, WASHERS TO BE ASTM F436 AND NUTS TO BE A563.
- ALL STEEL SHALL BE CLEANED (SSPC-SP3) AND PAINTED WITH AN APPROVED CORROSION RESISTANT PRIMER. PRIMER SHALL BE COMPATIBLE WITH FINAL FINISHES. COORDINATE WITH OWNER.
- FLOOR LOADING: DEAD LOAD = 20 PSF, LIVE LOAD = 100 PSF
- SPECIAL INSPECTION: SPECIAL INSPECTION SHALL BE PROVIDED IN ACCORDANCE WITH CHAPTER 17 OF THE 2015 INTERNATIONAL BUILDING CODE FOR THE FOLLOWING ITEMS:
 - VISUALLY INSPECT ALL FILLET WELDS AND BOLTED CONNECTIONS.

PARTIAL 3RD FLOOR FRAMING PLAN


SCALE: 1/4" = 1'-0"

PLAN NOTES


- FIELD VERIFY ALL DIMENSIONS AND ELEVATIONS PRIOR TO BEAM FABRICATION
- PROVIDE TEMPORARY SHORING AT EXISTING 3RD FLOOR JOISTS PRIOR TO DEMOLITION.
- W SHAPES TO BE ASTM A992 STEEL. ANGLES AND PLATES AND C SECTIONS TO BE ASTM A36 STEEL.
- BOLTS TO BE ASTM A325-N, WASHERS TO BE ASTM F436 AND NUTS TO BE A563.
- ALL STEEL SHALL BE CLEANED (SSPC-SP3) AND PAINTED WITH AN APPROVED CORROSION RESISTANT PRIMER. PRIMER SHALL BE COMPATIBLE WITH FINAL FINISHES. COORDINATE WITH OWNER.
- FLOOR LOADING: DEAD LOAD = 20 PSF, LIVE LOAD = 100 PSF
- SPECIAL INSPECTION: SPECIAL INSPECTION SHALL BE PROVIDED IN ACCORDANCE WITH CHAPTER 17 OF THE 2015 INTERNATIONAL BUILDING CODE FOR THE FOLLOWING ITEMS:
 - VISUALLY INSPECT ALL FILLET WELDS AND BOLTED CONNECTIONS.

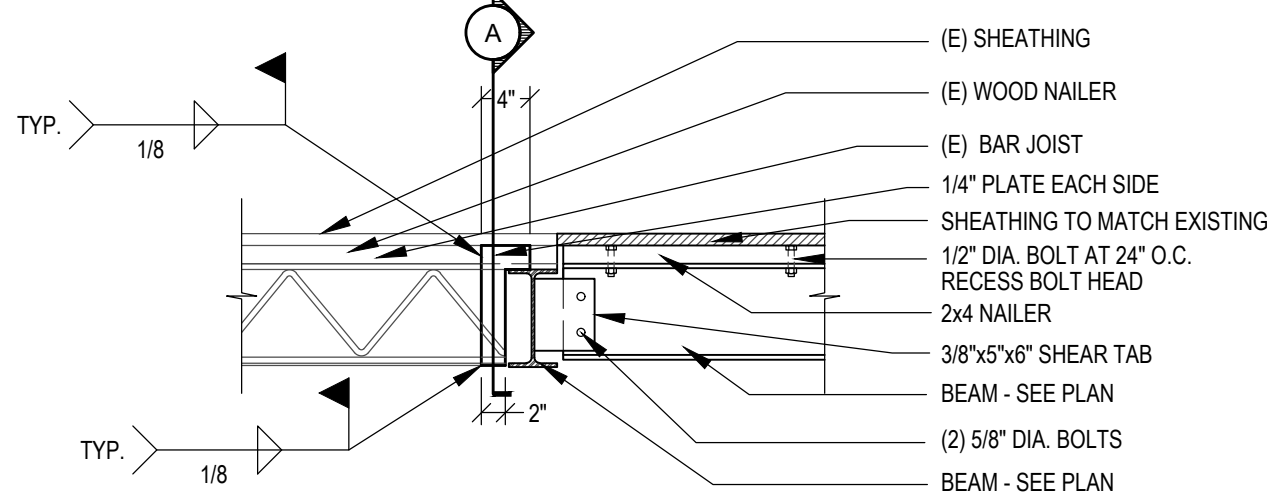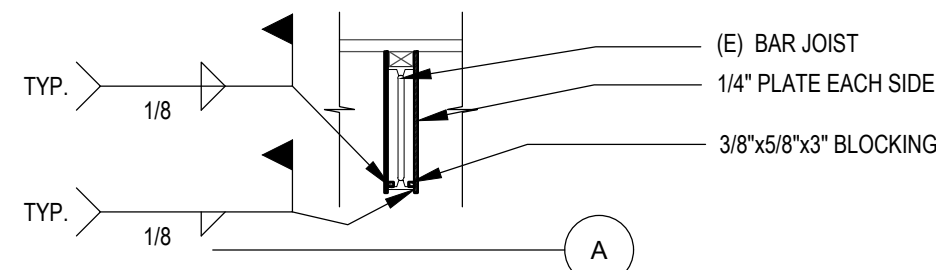


SECTION
SCALE: 3/4" = 1'-0"

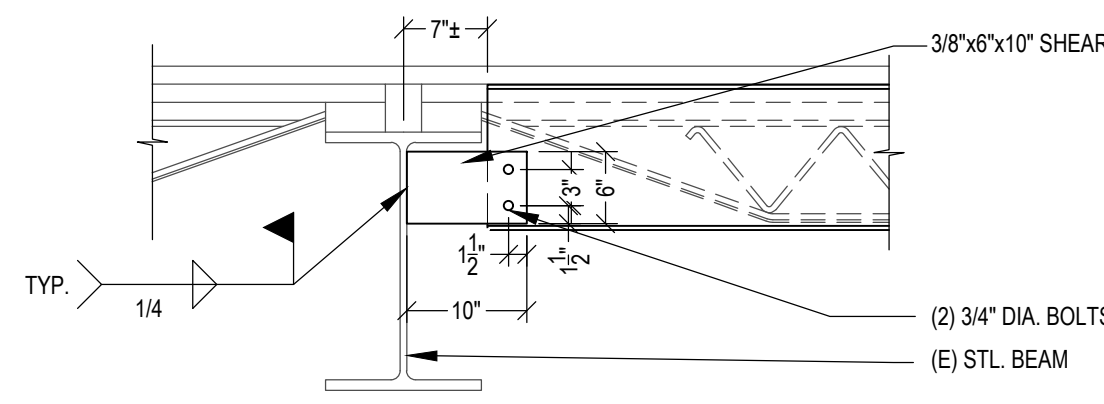


SECTION
SCALE: 3/4" = 1'-0"

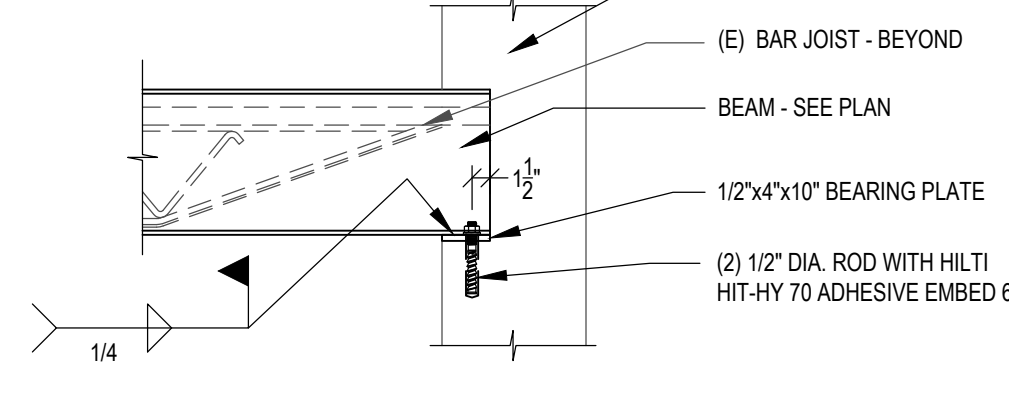


SECTION
SCALE: 3/4" = 1'-0"

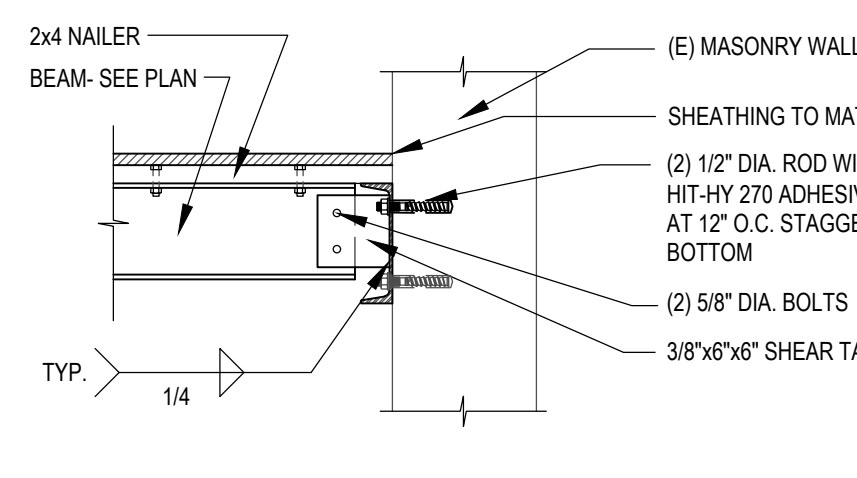


SECTION
SCALE: 3/4" = 1'-0"

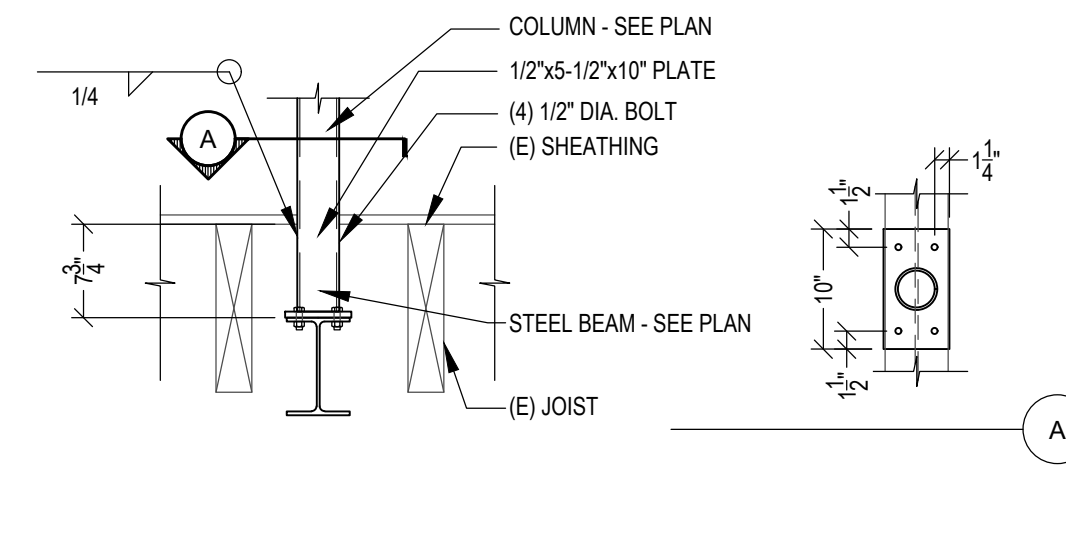


SECTION
SCALE: 3/4" = 1'-0"

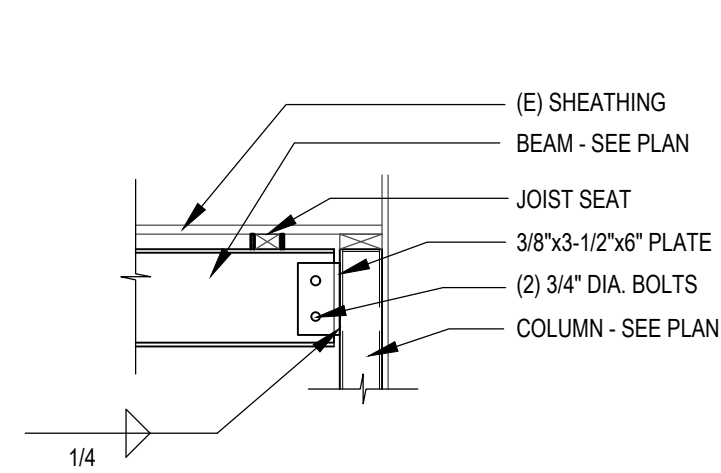


SECTION
SCALE: 3/4" = 1'-0"

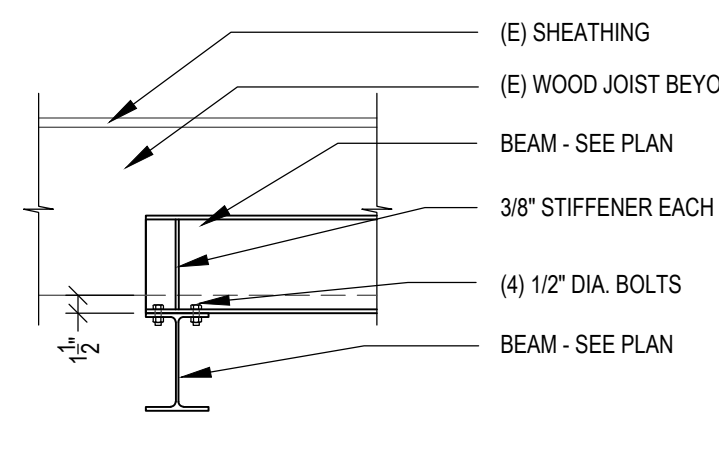


SECTION
SCALE: 3/4" = 1'-0"

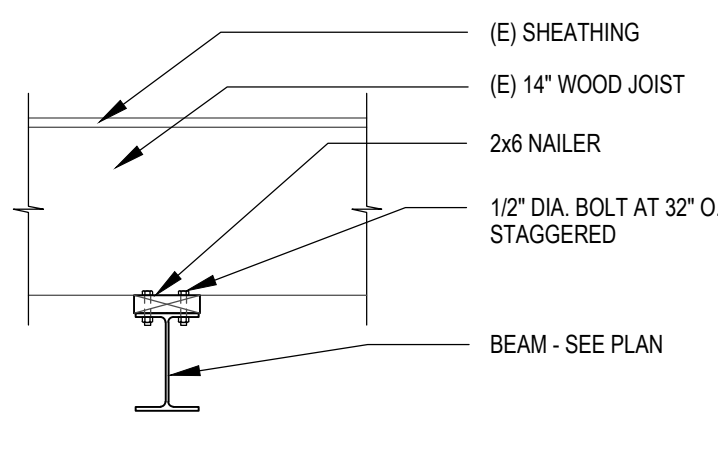


SECTION
SCALE: 3/4" = 1'-0"

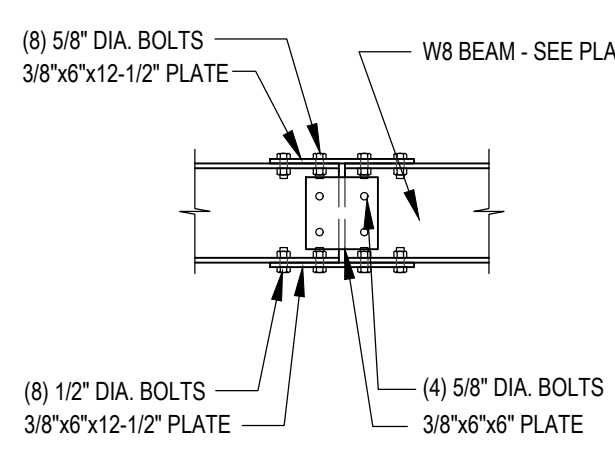

SECTION
SCALE: 3/4" = 1'-0"

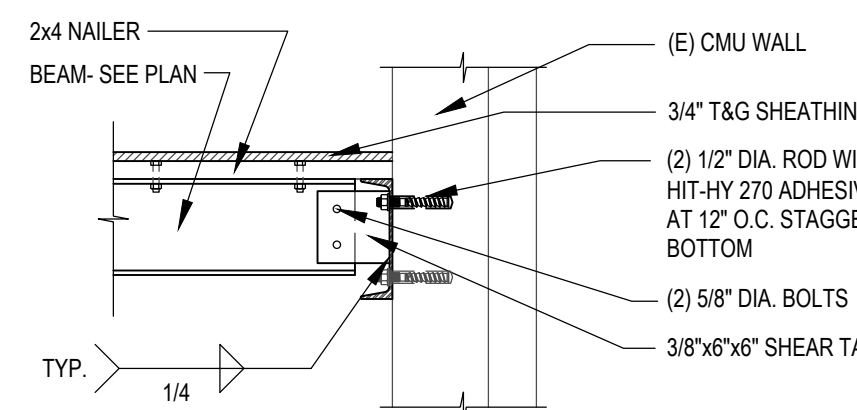

SECTION
SCALE: 3/4" = 1'-0"

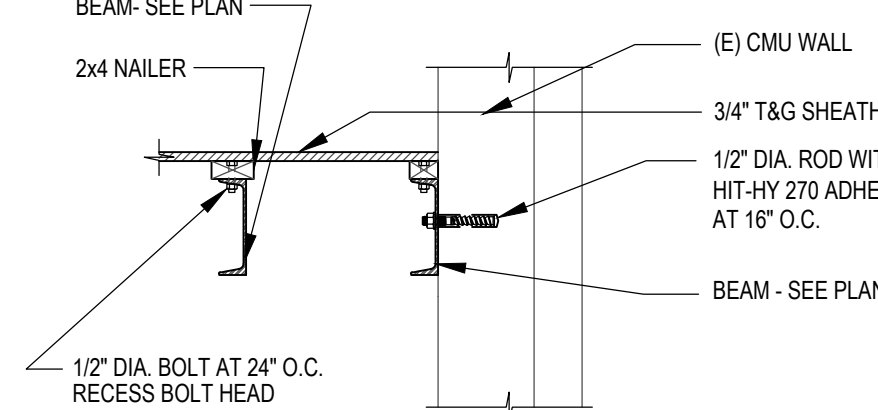

SECTION
SCALE: 3/4" = 1'-0"