
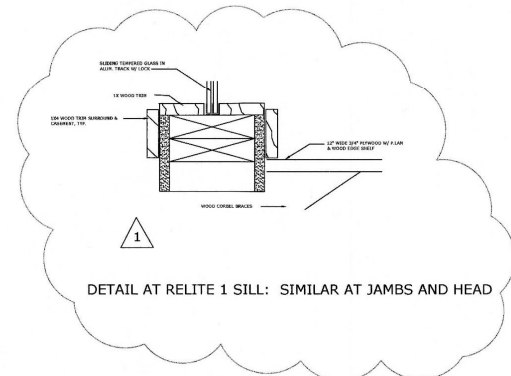
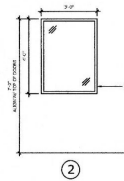


FINISH SCHEDULE										
NO.	ROOM NAME	FLOOR	BASE	WALL	CEILING					
		CARPET								
		SHEET VINYL								
		LVT FLOORING								
		CONCRETE								
		WALK-OFF MAT								
		4" RUBBER								
		SHEET VINYL COVERED 6"								
		RUBBER STAIR SKIRT								
		PAINTED GYP. BD.								
		EPOXY PAINT								
		PAINTED CMU								
		CLG. HEIGHT								
		ACQUST. LAY-IN (ACT 1)								
		ACQUST. LAY-IN (ACT 2)								
		ACQUST. LAY-IN (ACT 3)								
		PAINTED GYP. BD.								
										NOTES
101	LOBBY									
102	STORAGE									
103	TRAINING									
104	STORAGE									
105	WORK ROOM									
106	OFFICE MANAGER									
107	OFFICE									
108	OFFICE									
109	DATA ELECTRIC									
110	PPE									
111	CONFERENCE									
112	MEN									
113	JC									
114	HALL									
115	WOMEN									
116	KITCHEN									
117	DAY ROOM									
118	HALL									
119	REPORT WRITING									
120	WC									
121	HALL									
122	LAUNDRY									
123	STORAGE									
124	WC/SHOWER									
125	WC/SHOWER									
126	STORAGE									
127	HALL									
128	PHYSICAL TRAINING									
129	BUNK									
130	BUNK									
131	BUNK									
132	BUNK									
133	EMS									
134	DECON									
135	HOSE									
136	TURNOUT									
137	APPARATUS									

DOOR SCHEDULE											
DOOR #	DOOR SIZE	TYPE	CONSTRUCTION	MATERIAL FINISH	GLASS	RATING	HARDWARE GROUP	FRAME MATERIAL	FRAME FINISH	DETAILS ON	NOTES
1 A&B	3'-0" X 7'-0" (PAIR)	E	M	P	SI	-	20	M	P	4/A-6.0	
2	3'-0" X 7'-0"	D	W	S	S	-	2			5/A-6.0	
3											
4											
5											
6											
7											
8											
9											
10											
11											
12 A,B,C,D	3'-0" X 7'-0" (PAIRS)	C									
13	3'-0" X 7'-0"	C									
14	3'-0" X 7'-0"	B	M	P	SI	-	6			4/A-6.0	
15	3'-0" X 7'-0"	D	W	S	S	-	20	9		5/A-6.0	
16	3'-0" X 7'-0"	D	W	S	S	-	2				
17	3'-0" X 7'-0"	D	W	S	S	-	20	9			
18	3'-0" X 7'-0"	D	W	S	S	-	2				
19 A&B	3'-0" X 7'-0" (PAIR)	C	W	S	-	-	7				
20 A&B	3'-0" X 7'-0" (PAIR)	E	M	P	SI	-	1			4/A-6.0	
21	3'-0" X 7'-0"	D	W	S	S	-	4			5/A-6.0	
22											
23											
37	6'-0" X 7'-0"	A									
38	3'-0" X 7'-0"	B									
39	3'-0" X 7'-0"	T									
40	3'-0" X 7'-0"										
41	3'-0" X 7'-0"										
42	14'-0" X 12'-0"	G	F	F	SI	-	17	W	P	687/A-6.0	
43	14'-0" X 12'-0"										
44	14'-0" X 12'-0"										
45	14'-0" X 12'-0"										
46	12'-0" X 12'-0"										
47	12'-0" X 12'-0"										
48	12'-0" X 12'-0"										
49	12'-0" X 12'-0"										
50	3'-0" X 7'-0"	B	M	P	S	-	16	M	P	6/A-6.1 & 4/A-6.0 SIM	
51	3'-0" X 7'-0"	A	M	P	-	-	16	M	P	6/A-6.1 & 4/A-6.0 SIM	
52	3'-0" X 7'-0"	A	M	P	-	-	16	M	P	6/A-6.1 & 4/A-6.0 SIM	
53	3'-0" X 7'-0"	A	M	P	-	-	20	19	M	P	5/A-6.0
54	3'-0" X 7'-0"	A	M	P	-	-	20	19	M	P	5/A-6.0



INTERIOR RELITE SCHEDULE

- 4'-0"W X 4'-4"H TEMPERED GLASS IN ALUMINUM FRAME SET INSIDE WOOD TRACK W/ LOCK
- 3'-0"W X 4'-0"H H.M. FRAME W/ 1" STL. STOP & 1" INSUL GLASS

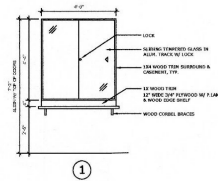

NOTE: ALL RELITE HEADS TO ALIGN WITH DOOR HEADS.

DETAIL AT RELITE 1 SILL: SIMILAR AT JAMBS AND HEAD

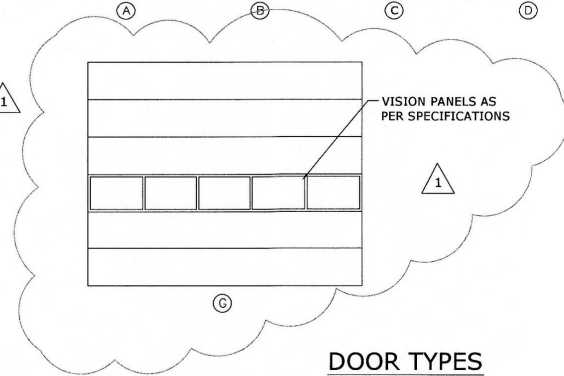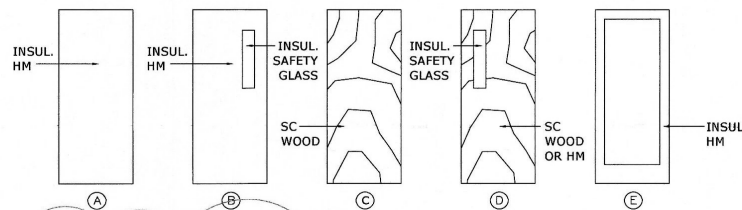

DOOR TYPES

CONSTRUCTION
W = SOLID CORE WOOD
M = HOLLOW METAL
F = FACTORY

GLASS
SI = SAFETY

MATERIAL FINISH
S = STAIN & VARNISH
P = PAINTED
F = FACTORY



6115 BE JACKSON BENTLEY
DOORING INC. DR. 97470
561.272.0573 OFFICE
561.272.7580 FAX
PAUL@PAULBENTLEYARCHITECT.COM

PAUL L BENTLEY Architect A.I.A. P.C.

ADDENDUM NO. 1
11-15-13

A NEW MAIN FIRE STATION FOR:
GLIDE RURAL FIRE PROTECTION DISTRICT
18910 N. UMPQUA HWY. GLIDE, OR



DRAWN BY: CMHII
CHECKED BY: PLB
DATE: 10-28-13
TITLE: SCHEDULES
SCALE: 1/8"=1'-0"

SHEET NO:

A-1 2