

WINDOW SCHEDULE		
ID #	QTY	ROUGH OPENING
3052	5	36" X 62"
3052-2	1	72" X 62"
2430	2	28" X 36"

WINDOWS ARE UNITED VINYL DOUBLE HUNG SERIES 5500 (LOW "E")
WINDOW AND DOOR HEADERS TO BE (2) 2X10'S (UNLESS OTHERWISE NOTED)
WINDOW HEADERS TO BE 7'-6" ABOVE THE FLOOR
TEMPERED WINDOWS ARE INDICATED ON THE FLOOR PLAN
ROUGH OPENINGS FOR THE EXTERIOR DOORS TO BE PROVIDED BY THE MANUFACTURER

DIMENSIONAL LUMBER TO BE #2 SPF OR BETTER

- * INTERIOR DIMENSIONS ARE FRAMING DIMENSIONS
- * ANY OPENING NOT DIMENSIONED IS TO BE CENTERED IN THE WALL.
- * ALL PLUMBING AND ELECTRICAL TO BE INSTALLED ACCORDING TO ALL APPLICABLE CODES

TO BE BUILT IN COMPLIANCE WITH INTERNATIONAL RESIDENTIAL CODE/2012








WINDOW AND DOOR HEADERS TO BE (2) 2X10'S (UNLESS OTHERWISE NOTED)

Ⓢ = SMOKE DETECTOR

ⓧ = COMBINATION SMOKE AND CARBON MONOXIDE DETECTOR

HARD WIRED SMOKE DETECTORS ARE TO BE INSTALLED IN ALL BEDROOMS AND ON EACH ADDITIONAL STORY OF THE DWELLING

HARD WIRED COMBINATION SMOKE AND CARBON MONOXIDE DETECTORS ARE TO BE INSTALLED OUTSIDE ALL SLEEPING AREAS WITHIN A 10' RADIUS OF THE DOOR TO THE ROOM

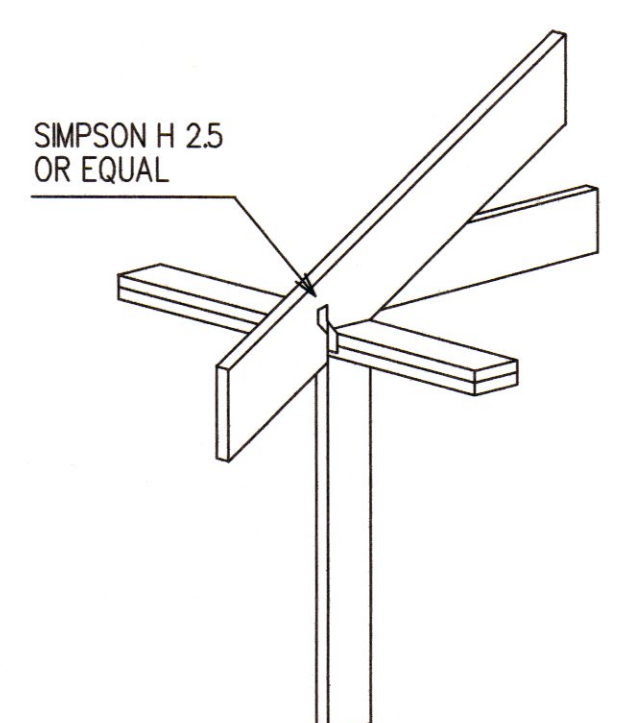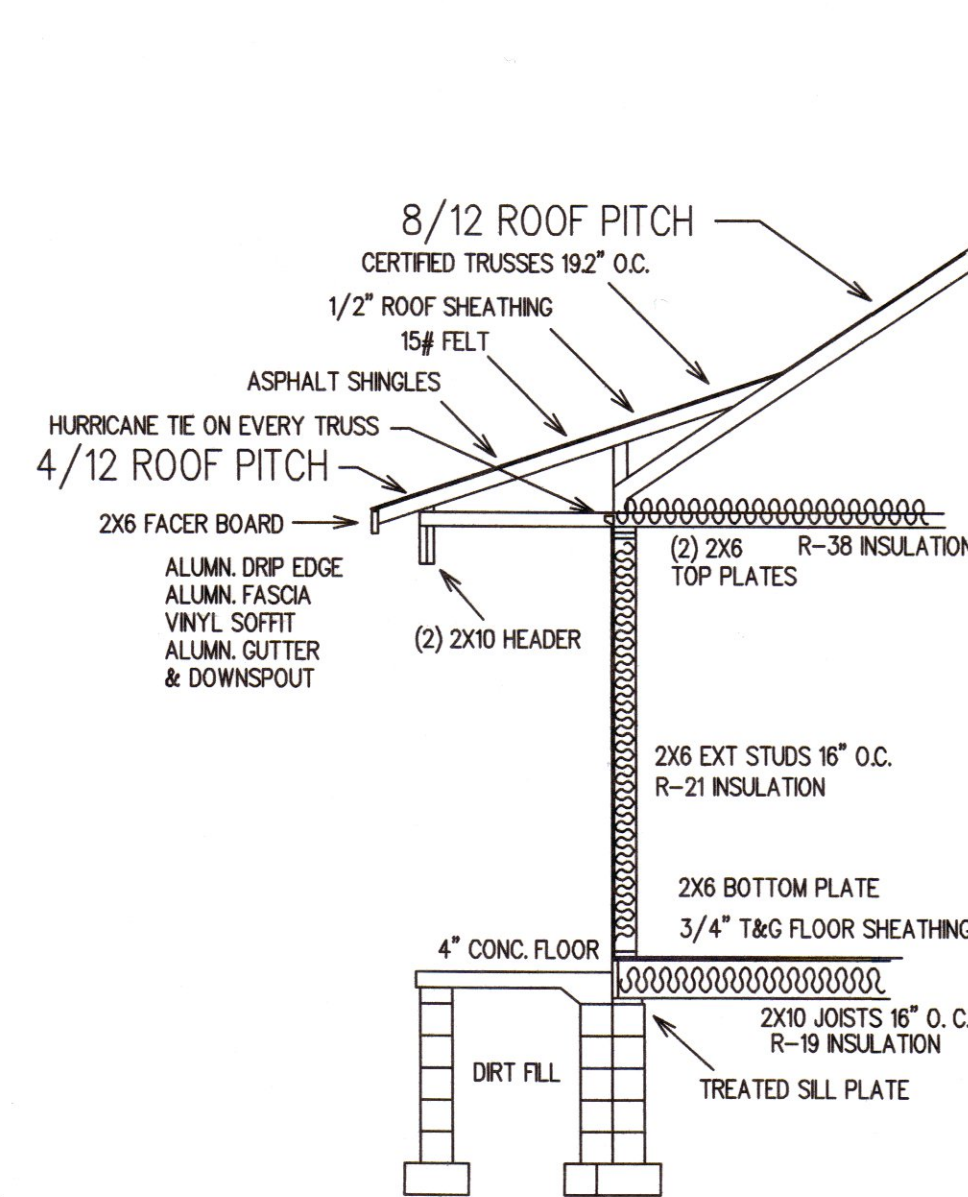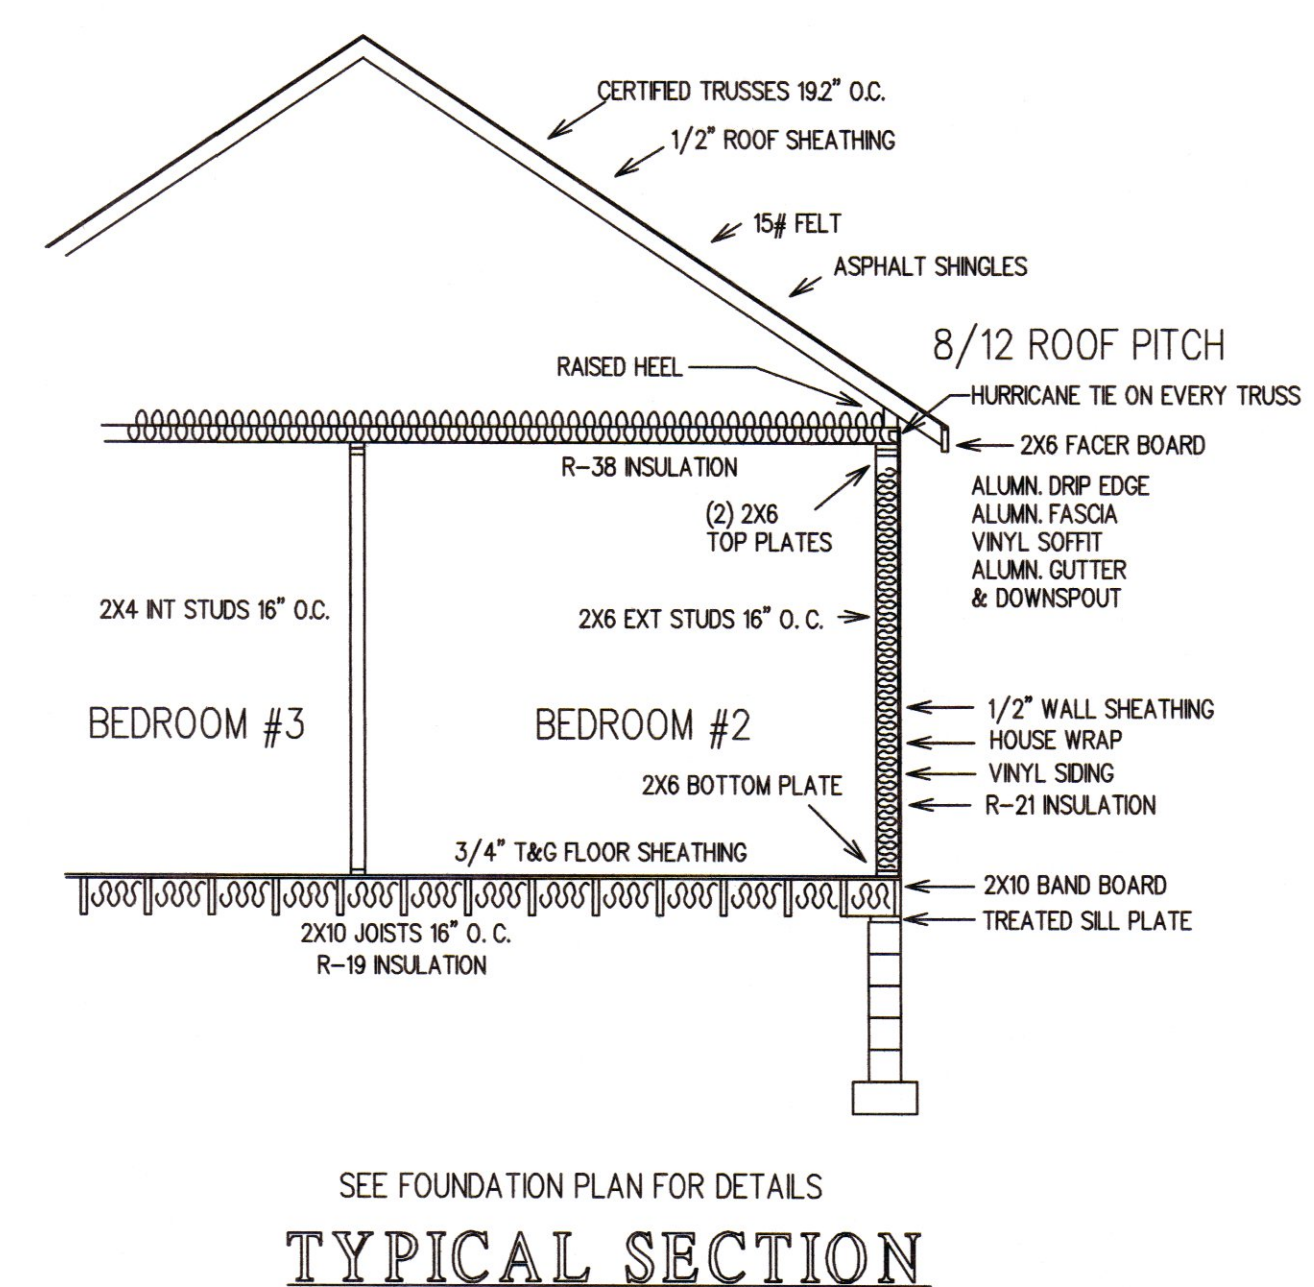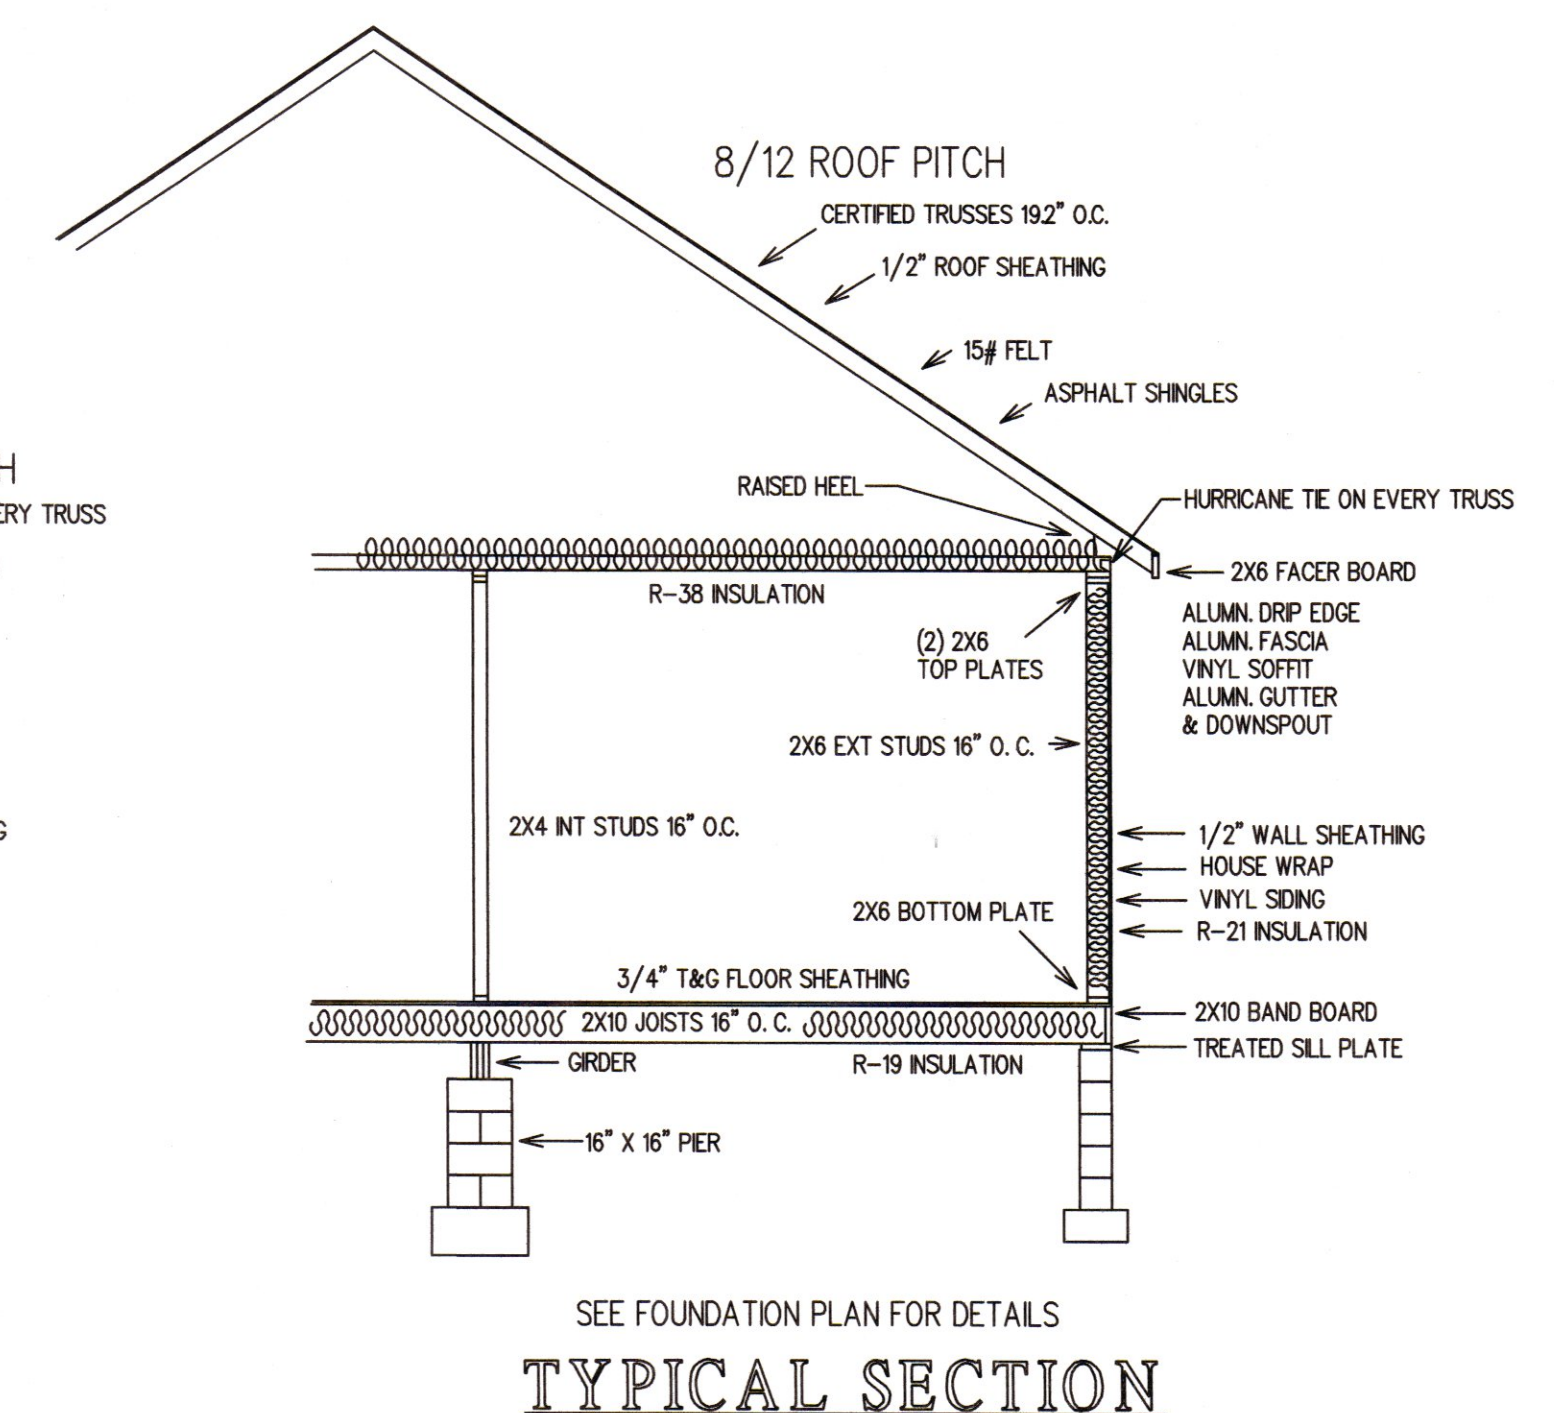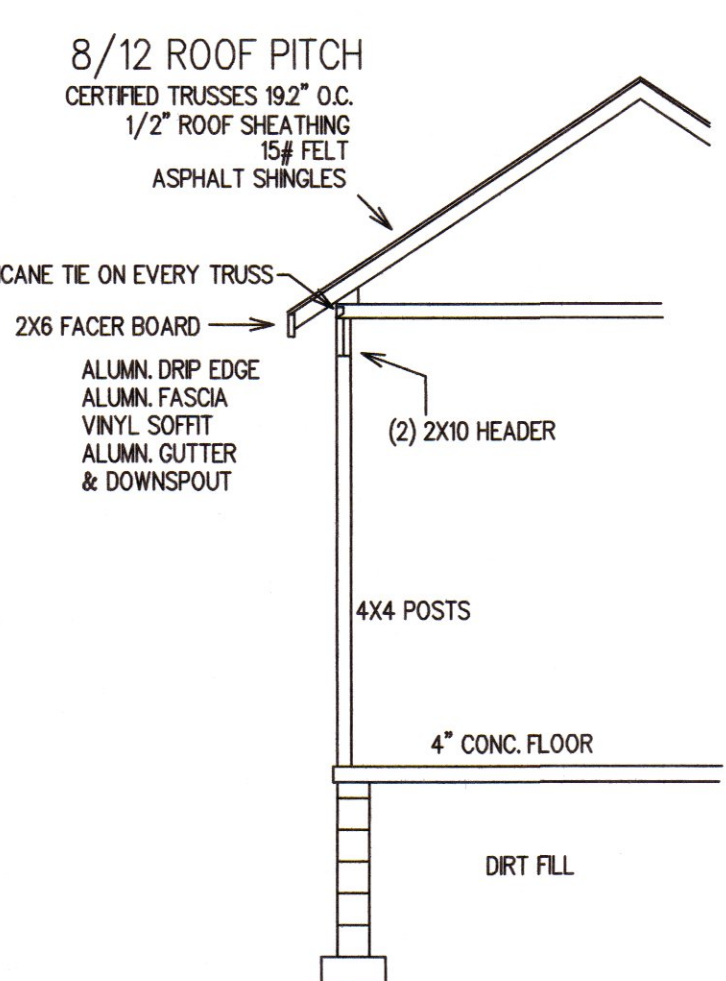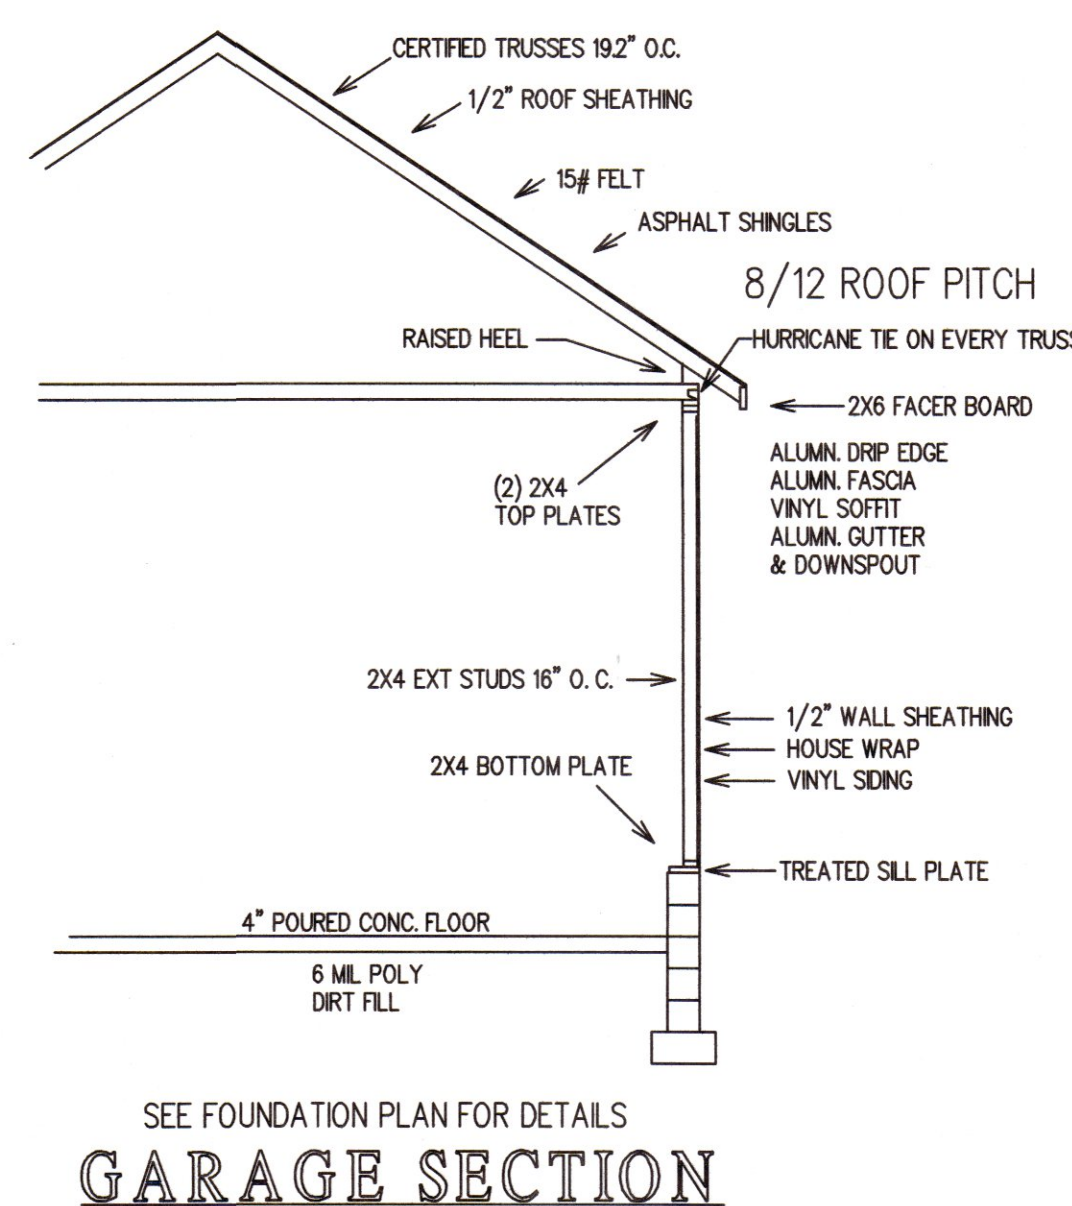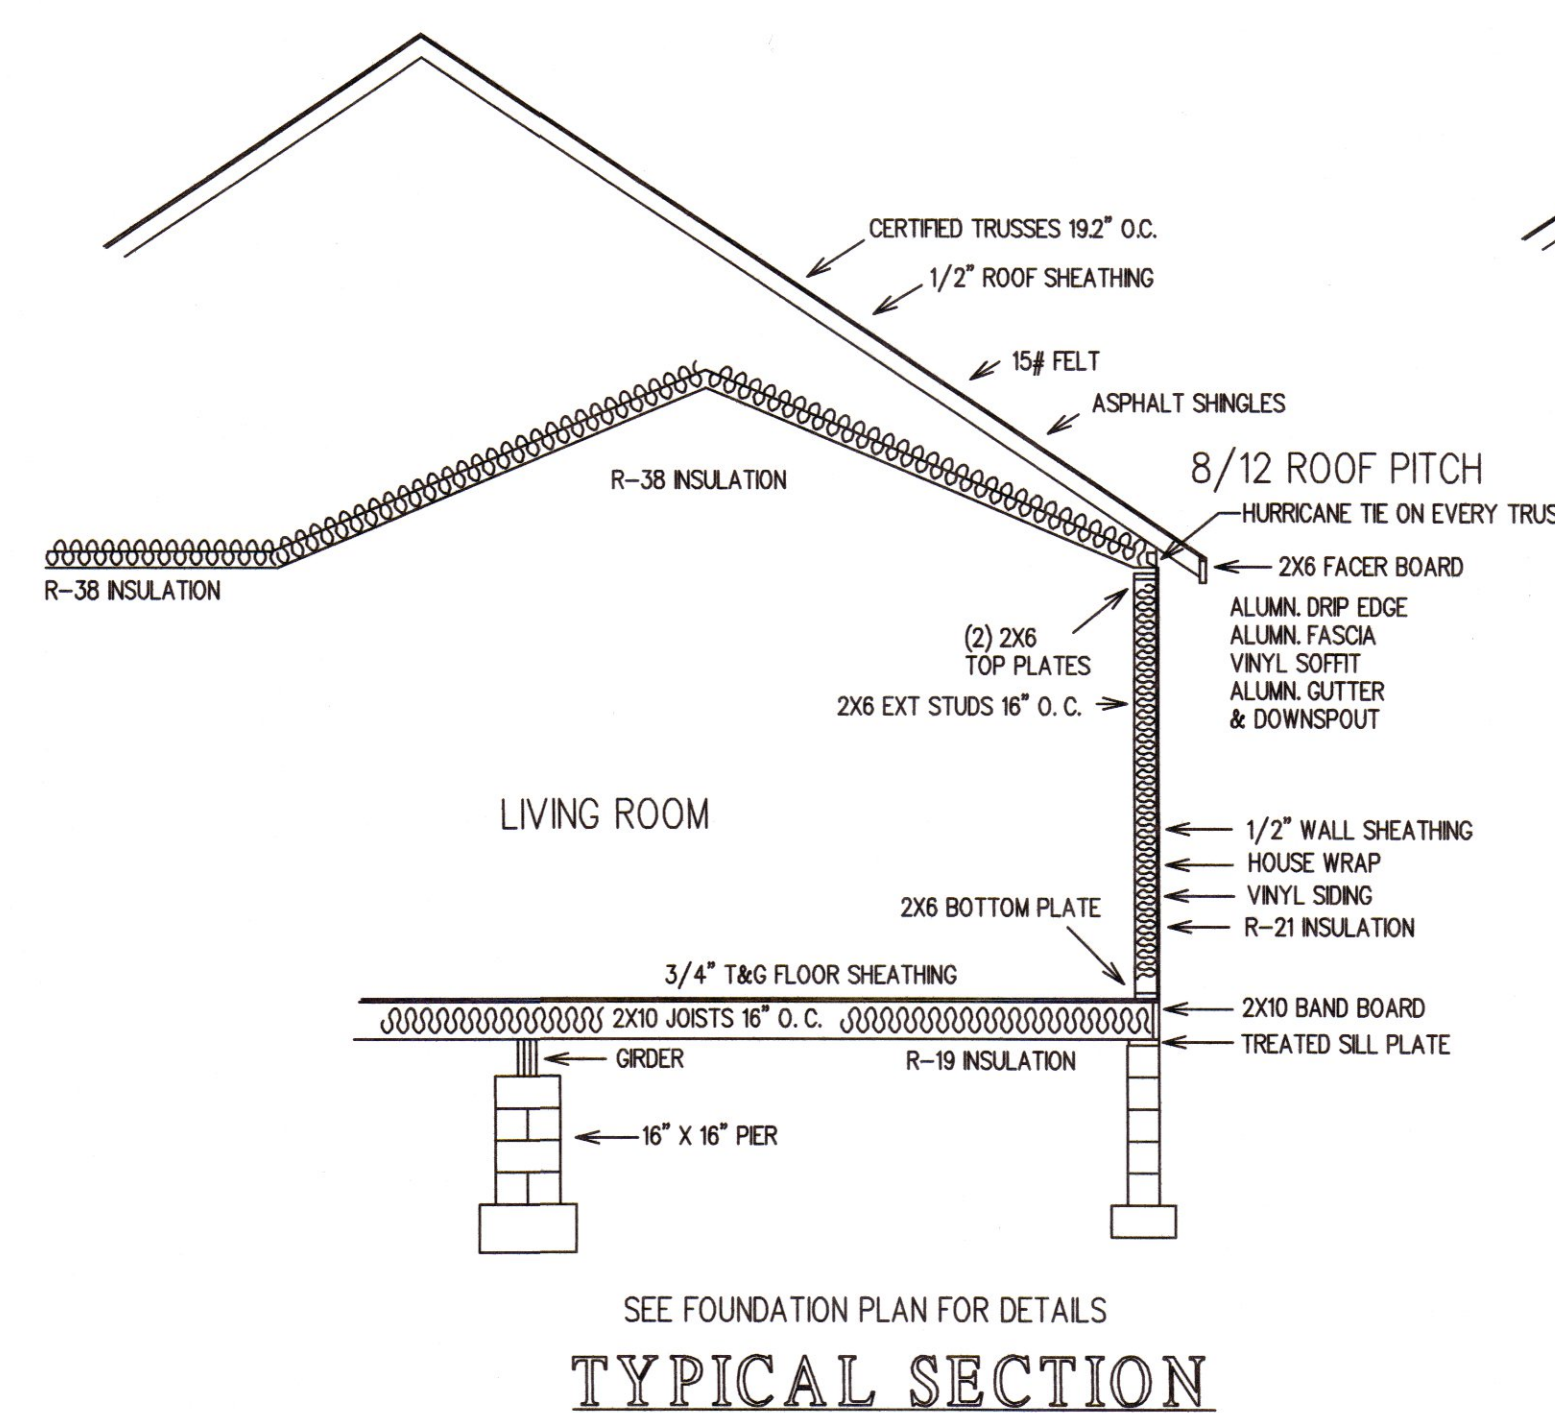

A HURRICANE TIE WILL BE INSTALLED AT EVERY LOCATION WHERE THE TRUSS SETS ON THE EXTERIOR LOAD BEARING WALLS.

M&M BUILDERS LLC.		
1467 SQ FT	SCALE 1/4" = 1'-0"	DRAWN BY JOE ZEROLES
THE ADDISON		
FLOOR PLAN		
DATE 01/22/2022	SHEET 1 OF 3	