

WINDOW SCHEDULE		1) VERIFY ALL WINDOWS AND ALUM. MILLIONS ARE ANCHORED PER PRODUCT APPROVAL SHEETS (NOA'S) & DWG. A-3.		2) LIGHT CASE, BUT ALUM. FINISH IS RECOMMENDED (WHITE, BLACK, ETC.)		3) ALL GLASS SHALL BE PERFORMED BY OWNER. VERIFY ALL WINDOW SCHEDULES ARE CORRECTLY IDENTIFIED ON ALL SHEETS.		
MK UNITS	WINDOW	ROUGH OPNG	DESCRIPTION	GLASS TYPE	FRAME & FINISH	GREENWIND LOADS	NOA MIN. LOADS	REMARKS
A	1/2 32 HR. 26" W X 27" H	30" W X 29" H	ALUM. & LAM. TINTED GLASS	SHOP-FINISH ALUM. ANOD. TINT PER '3'	ALUM. ANOD. TINT PER '3'	POS. NEG.	+66.00 -70.00	IMPACT RESIST. CONSTRUCTION - PER CODE MODEL.
B	3/4 HOR. R. 52" W X 20" H	54" W X 22" H	ALUM. & LAM. TINTED GLASS	SHOP-FINISH ALUM. ANOD. TINT PER '3'	ALUM. ANOD. TINT PER '3'	POS. NEG.	+66.00 -70.00	IMPACT RESIST. CONSTRUCTION - PER CODE MODEL.
C	52" W X 20" H	54" W X 22" H	ALUM. & LAM. TINTED GLASS	SHOP-FINISH ALUM. ANOD. TINT PER '3'	ALUM. ANOD. TINT PER '3'	POS. NEG.	+66.00 -70.00	IMPACT RESIST. CONSTRUCTION - PER CODE MODEL.


MK UNITS	DOOR	DOOR SIZE	THICKS	DESCRIPTION	MATERIAL	FRAME	REMARKS	WIND LOADS (NOA'S) COMMENTS
1	2	36" X 80"	1 3/4"	2-PANEL FRAMED MASONRY	SOLID CORE WOOD	PRE-FINISH WOOD / FRAME	IMPACT RESIST. WOOD ENTRY LOCATED AT ENTRY HALL EA END PER CODE CANNOT BE SHATTERED	PROVIDE NOA'S FOR ALL EXTR. DOORS.
2	1	32" X 80"	1 3/4"	2-PANEL FRAMED MASONRY	SOLID CORE WOOD	PRE-FINISH WOOD / FRAME	IMPACT RESIST. WOOD ENTRY LOCATED AT ENTRY HALL EA END PER CODE CANNOT BE SHATTERED	
3	1	34" X 80"	1 3/8"	2-PANEL FRAMED MASONRY	SOLID CORE WOOD	PRE-FINISH WOOD / FRAME	IMPACT RESIST. WOOD ENTRY LOCATED AT ENTRY HALL EA END PER CODE CANNOT BE SHATTERED	
4	1	24" X 80"	1 3/8"	FULL LOUVER	WOOD	PRE-FINISH WOOD / FRAME	IMPACT RESIST. WOOD ENTRY LOCATED AT STAIR UNDER STAIR	
5	1	36" X 80"	1 3/8"	FULL LOUVER	WOOD	PRE-FINISH WOOD / FRAME	IMPACT RESIST. WOOD ENTRY LOCATED AT KITCHEN	
6	1	96" X 80"	1 3/4"	ALUM. & LAM. GLASS	SOLID CORE	PRE-FINISH WOOD / FRAME	IMPACT RESIST. WOOD ENTRY LOCATED AT ENTRY HALL EA END PER CODE CANNOT BE SHATTERED	
7	1	36" X 80"	1 3/8"	2-PANEL FRAMED MASONRY	SOLID CORE WOOD	PRE-FINISH WOOD / FRAME	IMPACT RESIST. WOOD ENTRY LOCATED AT ENTRY HALL EA END PER CODE CANNOT BE SHATTERED	
8	1	32" X 80"	1 3/8"	2-PANEL FRAMED MASONRY	SOLID CORE WOOD	PRE-FINISH WOOD / FRAME	IMPACT RESIST. WOOD ENTRY LOCATED AT ENTRY HALL EA END PER CODE CANNOT BE SHATTERED	
9	1	32" X 80"	1 3/8"	2-PANEL FRAMED MASONRY	SOLID CORE WOOD	PRE-FINISH WOOD / FRAME	IMPACT RESIST. WOOD ENTRY LOCATED AT ENTRY HALL EA END PER CODE CANNOT BE SHATTERED	
10	1	28" X 80"	1 3/8"	2-PANEL FRAMED MASONRY	SOLID CORE WOOD	PRE-FINISH WOOD / FRAME	IMPACT RESIST. WOOD ENTRY LOCATED AT ENTRY HALL EA END PER CODE CANNOT BE SHATTERED	
11	1	24" X 80"	1 3/8"	2-PANEL FRAMED MASONRY	SOLID CORE WOOD	PRE-FINISH WOOD / FRAME	IMPACT RESIST. WOOD ENTRY LOCATED AT ENTRY HALL EA END PER CODE CANNOT BE SHATTERED	
12	1	18" X 80"	1 3/8"	2-PANEL FRAMED MASONRY	SOLID CORE WOOD	PRE-FINISH WOOD / FRAME	IMPACT RESIST. WOOD ENTRY LOCATED AT ENTRY HALL EA END PER CODE CANNOT BE SHATTERED	
13	1	18" X 80"	1 3/8"	2-PANEL FRAMED MASONRY	SOLID CORE WOOD	PRE-FINISH WOOD / FRAME	IMPACT RESIST. WOOD ENTRY LOCATED AT ENTRY HALL EA END PER CODE CANNOT BE SHATTERED	
14	1	36" X 80"	1 3/8"	2-PANEL FRAMED MASONRY	SOLID CORE WOOD	PRE-FINISH WOOD / FRAME	IMPACT RESIST. WOOD ENTRY LOCATED AT ENTRY HALL EA END PER CODE CANNOT BE SHATTERED	
15	1	60" X 80"	1 3/8"	2-PANEL FRAMED MASONRY	SOLID CORE WOOD	PRE-FINISH WOOD / FRAME	IMPACT RESIST. WOOD ENTRY LOCATED AT ENTRY HALL EA END PER CODE CANNOT BE SHATTERED	
16	1	36" X 80"	1 3/8"	2-PANEL FRAMED MASONRY	SOLID CORE WOOD	PRE-FINISH WOOD / FRAME	IMPACT RESIST. WOOD ENTRY LOCATED AT ENTRY HALL EA END PER CODE CANNOT BE SHATTERED	
17	1	60" X 80"	1 3/8"	2-PANEL FRAMED MASONRY	SOLID CORE WOOD	PRE-FINISH WOOD / FRAME	IMPACT RESIST. WOOD ENTRY LOCATED AT ENTRY HALL EA END PER CODE CANNOT BE SHATTERED	

SPACE	FLOOR	BASE WALLS	WAINSCOT / FINISH	CEILING	CLG HGT.	REMARKS
EXTR. ENTRY	1	SM. CONC. WALK	FRAMED & PAINTED	KNOCK-DOWN AGSTIC	8'-1"	2ND LEVEL FLOOR TRUSSES TO BE 16" 2-4-1 TYPE WOOD TRUSSES. 12S-13 CLEAR WEB TRUSSES OR DOOR TRUSSES BEHIND
ENTRY FOREY	1	WOOD OR FRAMED & PAINTED	FRAMED & PAINTED	KNOCK-DOWN AGSTIC	8'-1"	PROVIDE CROWN MOULDING IF IN CONTACT, COORD. WITH OWNER.
LIVING / ROOM	1	WOOD OR FRAMED & PAINTED	FRAMED & PAINTED	KNOCK-DOWN AGSTIC	8'-1"	REQUIRED FOR A/C DUCT DISTRIB.
STAIR ROOM	1	WOOD OR FRAMED & PAINTED	FRAMED & PAINTED	KNOCK-DOWN AGSTIC	8'-1"	REQUIRED FOR A/C DUCT DISTRIB.
KITCHEN	1	WOOD OR FRAMED & PAINTED	FRAMED & PAINTED	KNOCK-DOWN AGSTIC	8'-1"	REQUIRED FOR A/C DUCT DISTRIB.
DINING	1	WOOD OR FRAMED & PAINTED	FRAMED & PAINTED	KNOCK-DOWN AGSTIC	8'-1"	REQUIRED FOR A/C DUCT DISTRIB.
1/2 BATH	1	WOOD OR FRAMED & PAINTED	FRAMED & PAINTED	KNOCK-DOWN AGSTIC	8'-1"	REQUIRED FOR A/C DUCT DISTRIB.
WASHER/DRYER	1	WOOD OR FRAMED & PAINTED	FRAMED & PAINTED	KNOCK-DOWN AGSTIC	8'-1"	REQUIRED FOR A/C DUCT DISTRIB.
CLOSET	1	WOOD OR FRAMED & PAINTED	FRAMED & PAINTED	KNOCK-DOWN AGSTIC	8'-1"	REQUIRED FOR A/C DUCT DISTRIB.
ONE-CAR GARAGE	1	WOOD OR FRAMED & PAINTED	FRAMED & PAINTED	KNOCK-DOWN AGSTIC	8'-1"	REQUIRED FOR A/C DUCT DISTRIB.
STAIR - 1st TO 2nd FLOOR	1	WOOD OR FRAMED & PAINTED	FRAMED & PAINTED	KNOCK-DOWN AGSTIC	8'-1"	REQUIRED FOR A/C DUCT DISTRIB.
HALLWAY	2	WOOD OR FRAMED & PAINTED	FRAMED & PAINTED	KNOCK-DOWN AGSTIC	8'-1"	REQUIRED FOR A/C DUCT DISTRIB.
STOR. CLOS./A/C CLOS.	2	WOOD OR FRAMED & PAINTED	FRAMED & PAINTED	KNOCK-DOWN AGSTIC	8'-1"	REQUIRED FOR A/C DUCT DISTRIB.
BDRM #1	2	WOOD OR FRAMED & PAINTED	FRAMED & PAINTED	KNOCK-DOWN AGSTIC	8'-1"	REQUIRED FOR A/C DUCT DISTRIB.
BDRM #2	2	WOOD OR FRAMED & PAINTED	FRAMED & PAINTED	KNOCK-DOWN AGSTIC	8'-1"	REQUIRED FOR A/C DUCT DISTRIB.
BDRM #3	2	WOOD OR FRAMED & PAINTED	FRAMED & PAINTED	KNOCK-DOWN AGSTIC	8'-1"	REQUIRED FOR A/C DUCT DISTRIB.
BDRM #4	2	WOOD OR FRAMED & PAINTED	FRAMED & PAINTED	KNOCK-DOWN AGSTIC	8'-1"	REQUIRED FOR A/C DUCT DISTRIB.


SCHEDULES GENERAL NOTES:
 1. THESE SCHEDULES APPLY TO BOTH BUILDINGS #1 DR #2, AS WELL AS BUILDINGS #3 THRU #6. ROOMS, DOORS OR WINDOWS NOTED HEREIN MAY NOT OCCUR IN ALL BUILDING TYPES. SEE FLOOR PLANS.

BUILDING TYPE 'A'
 BLDG. #1 & #2

DOOR/WINDOW/FINISH SCHEDULES

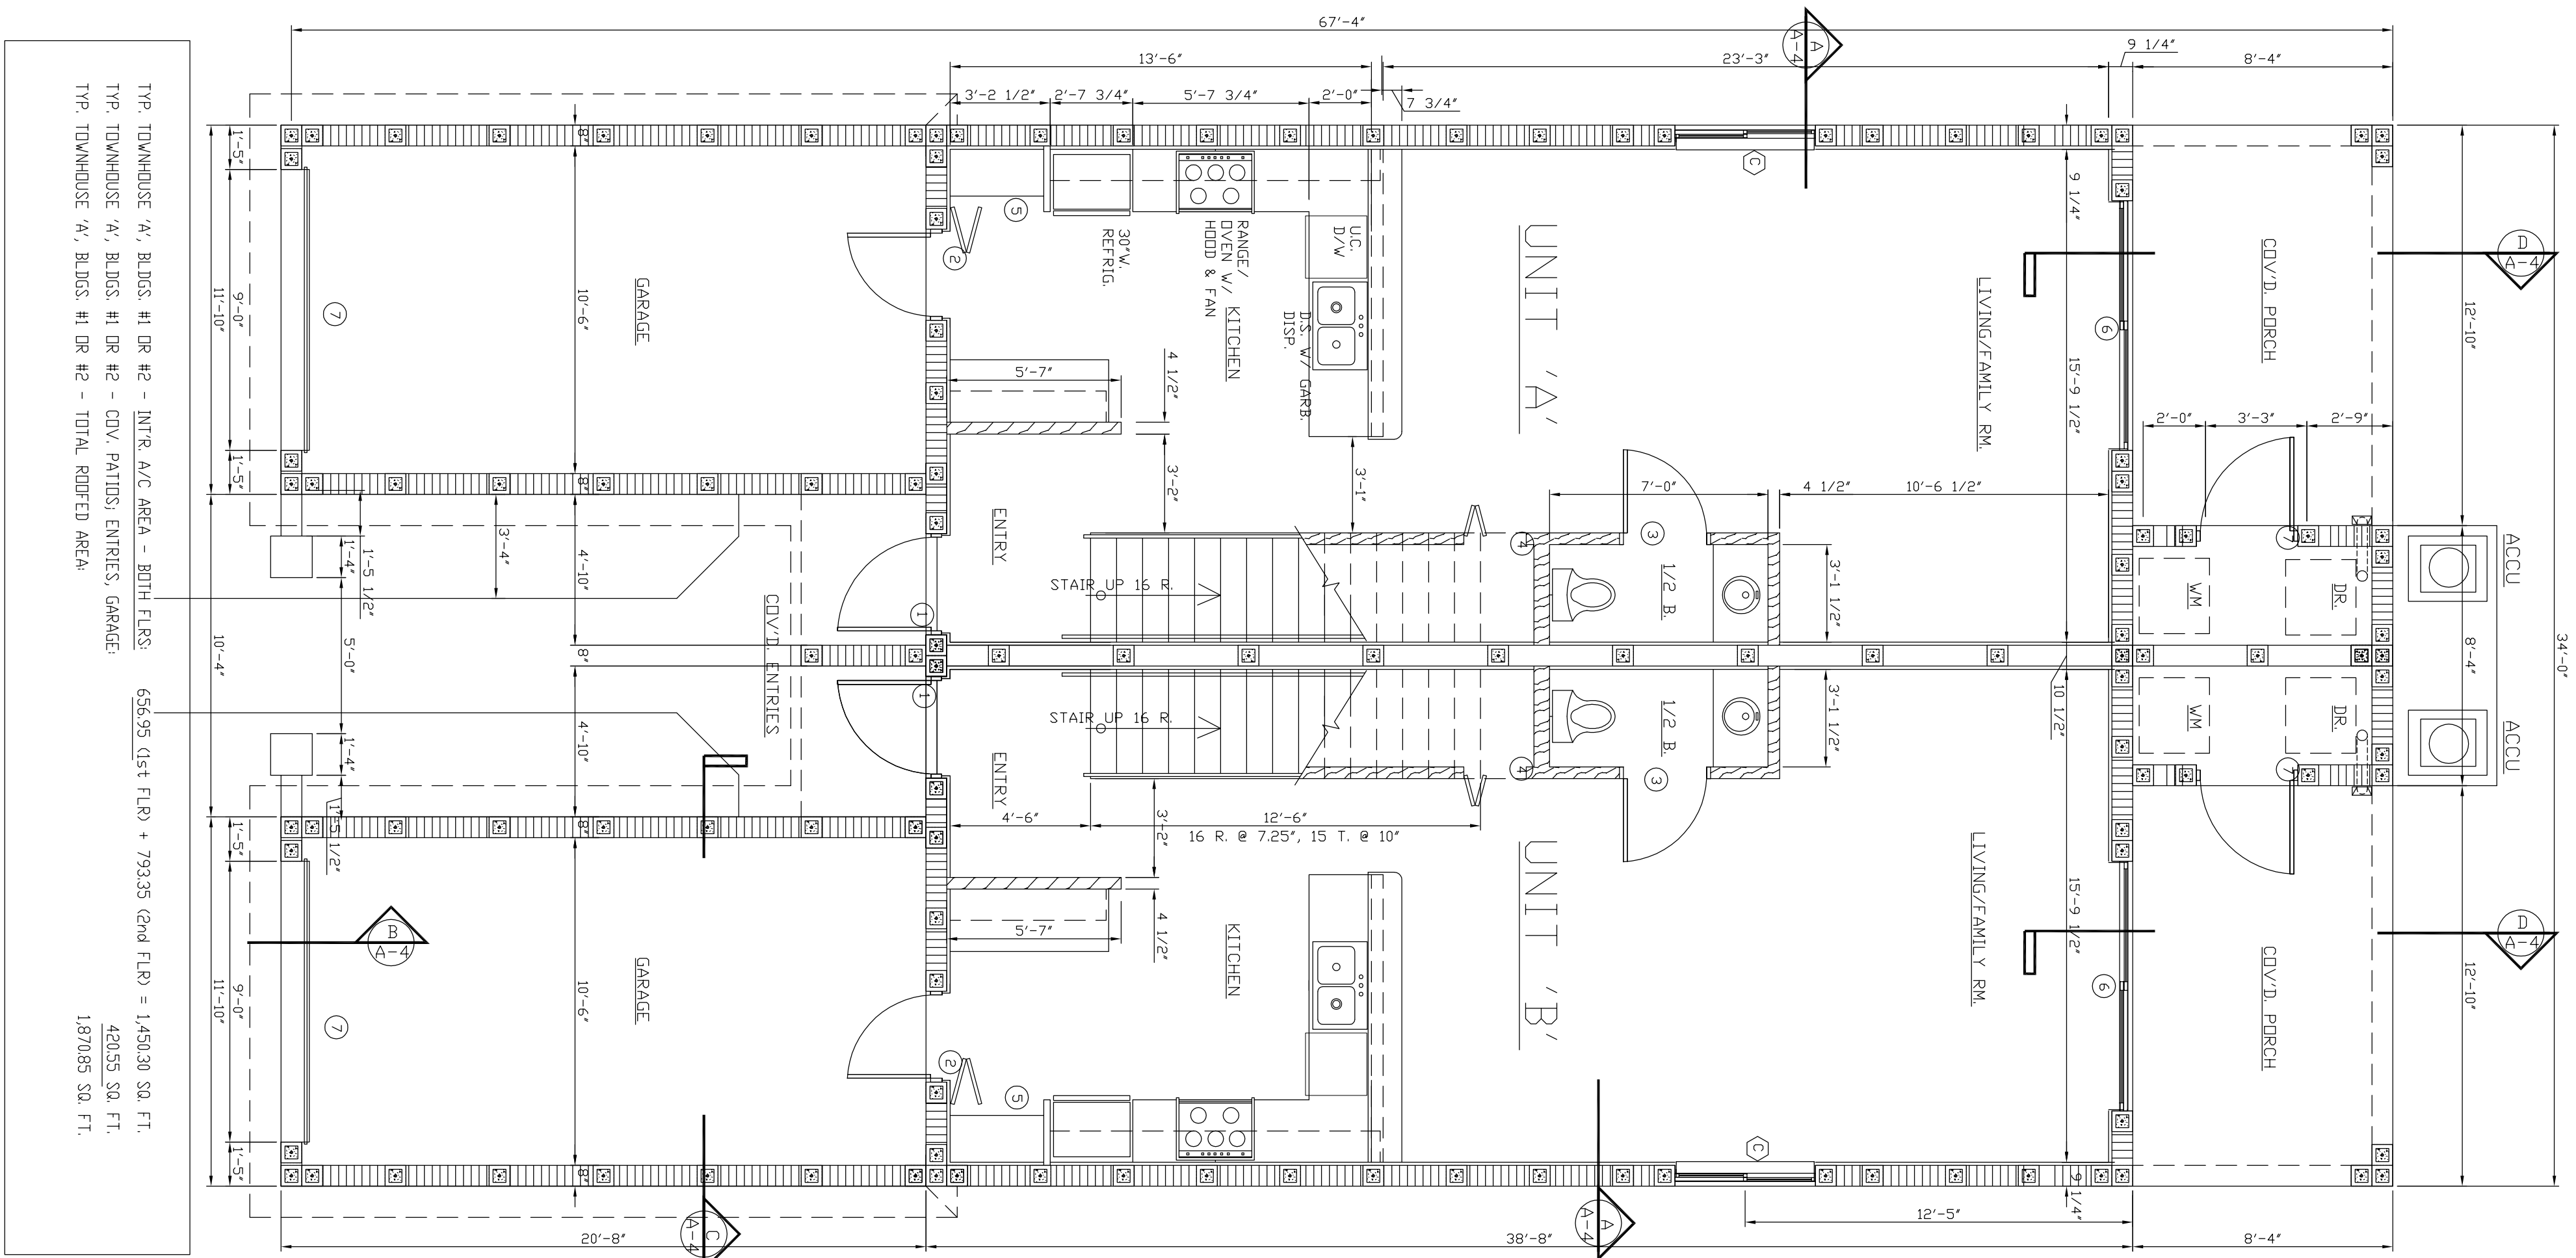

FIRST FLOOR PLAN - BLDG. TYPE 'A'
 SCALE: 1/4" = 1'-0"

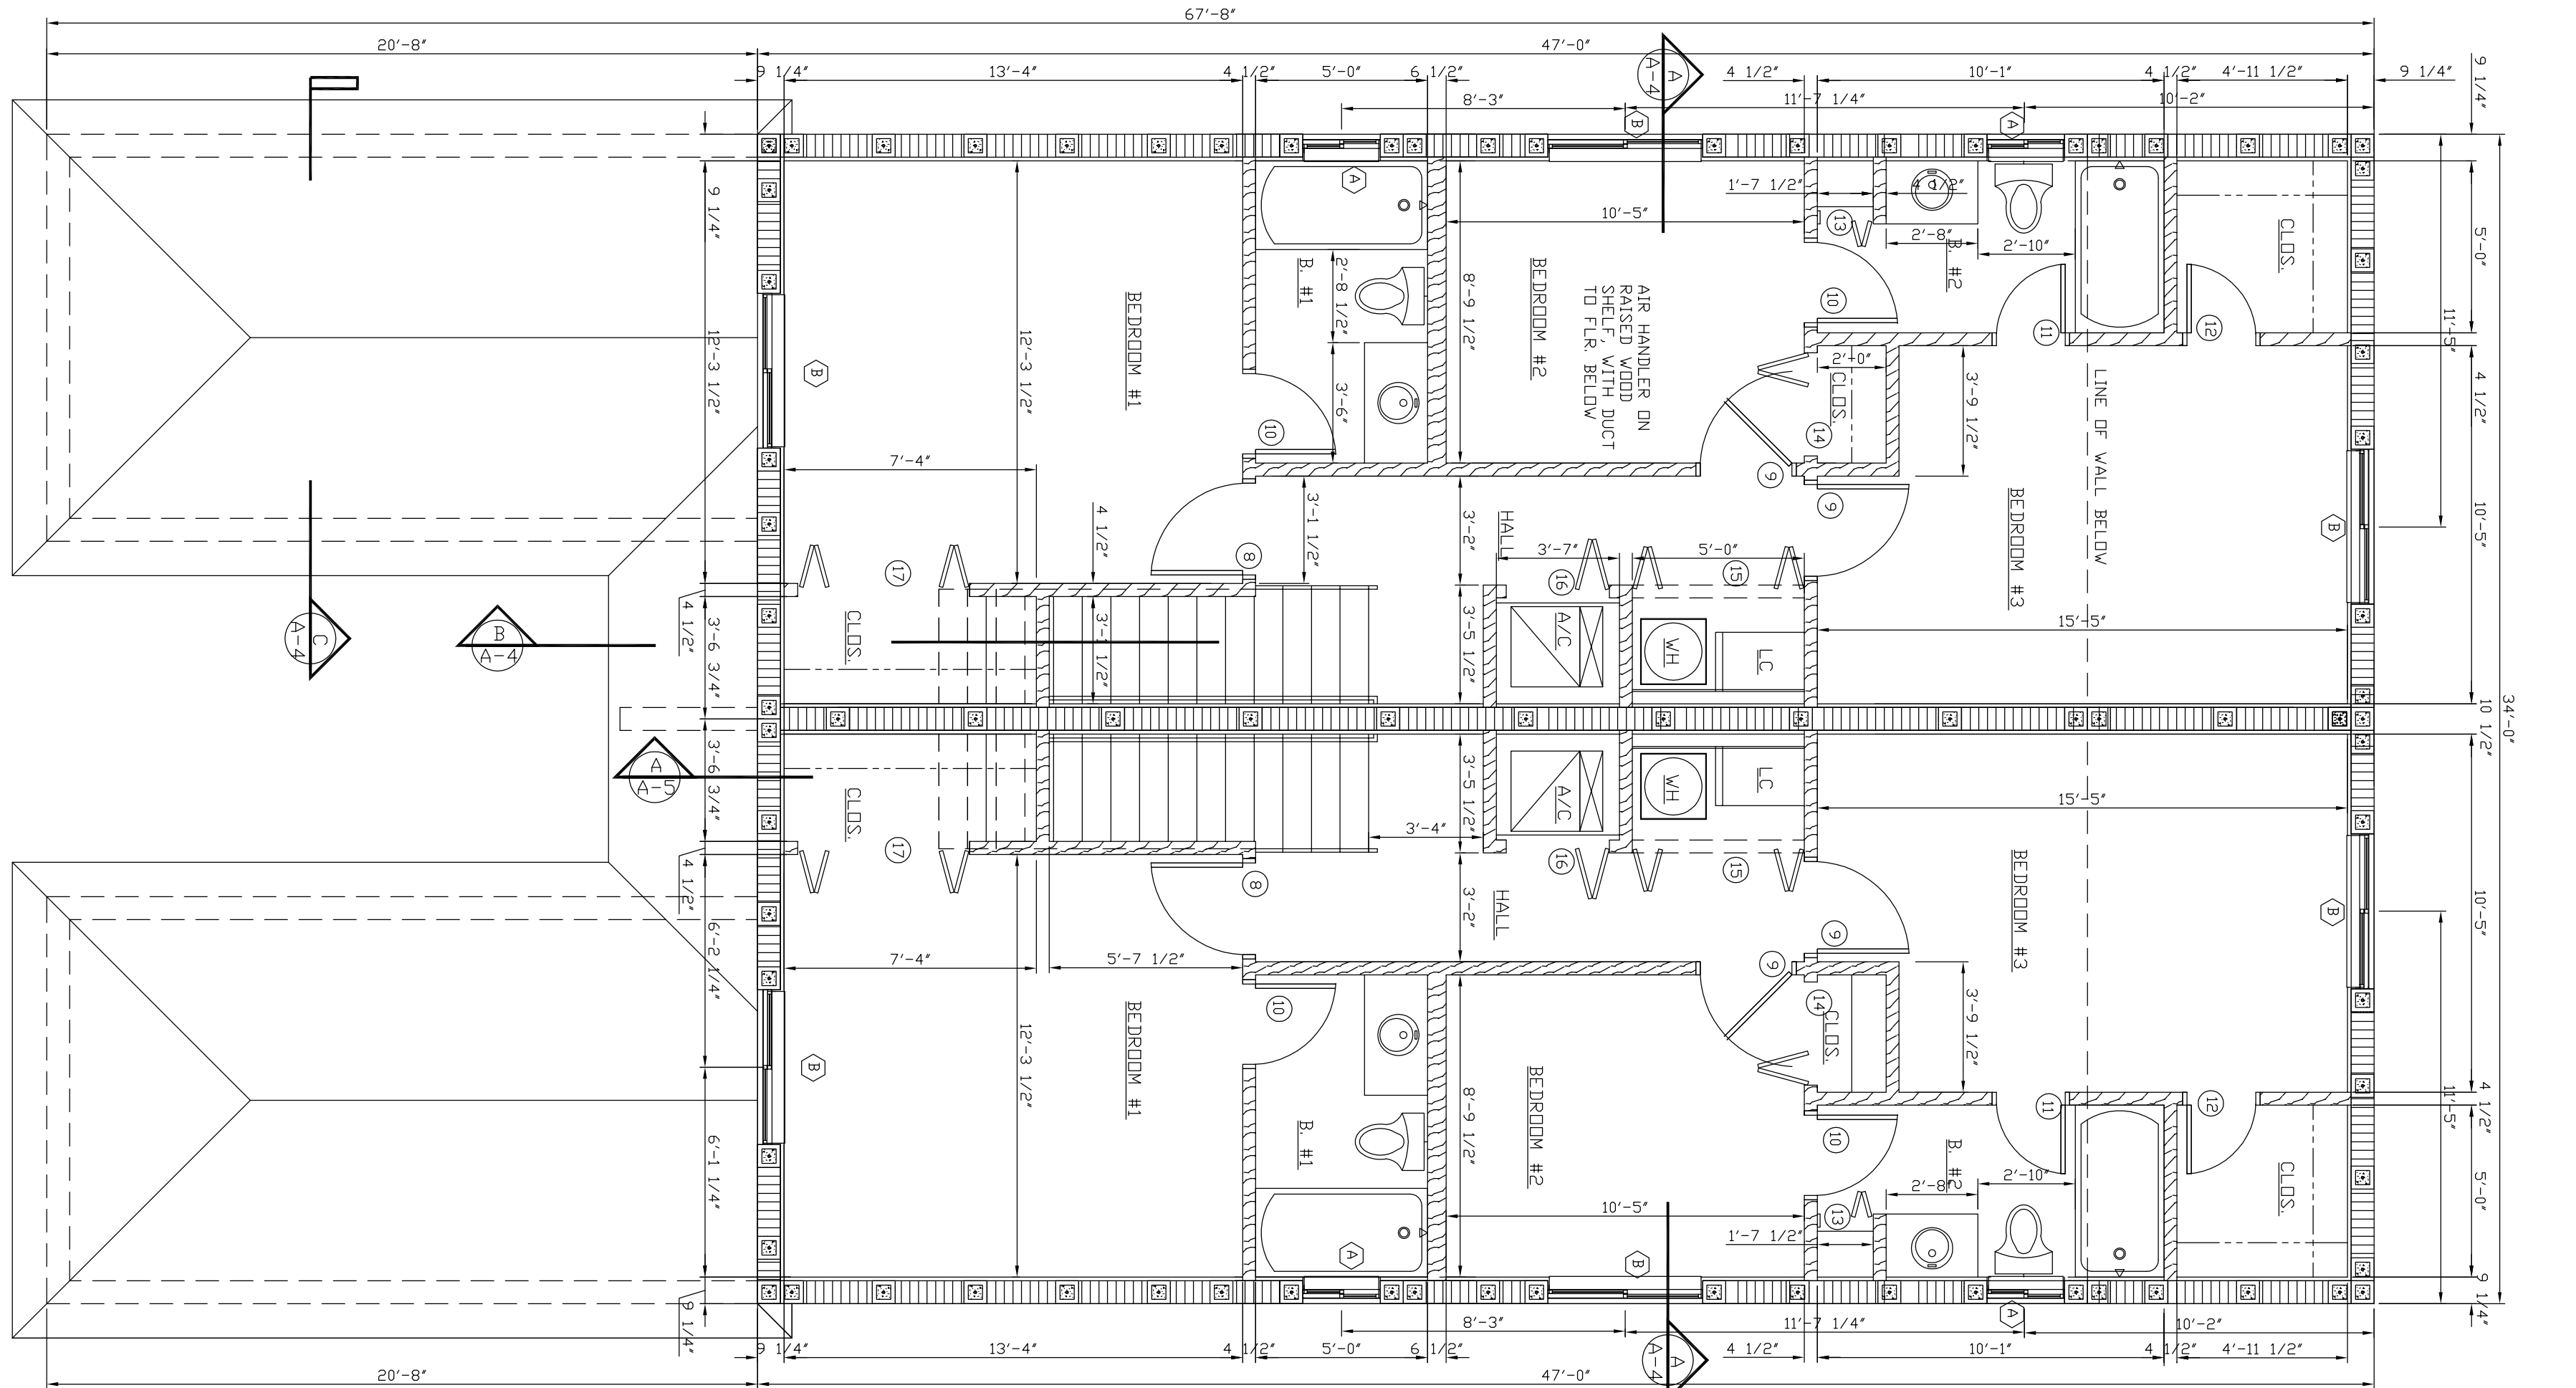

SECOND FLOOR PLAN - BLDG. TYPE 'A'
 SCALE: 1/4" = 1'-0"