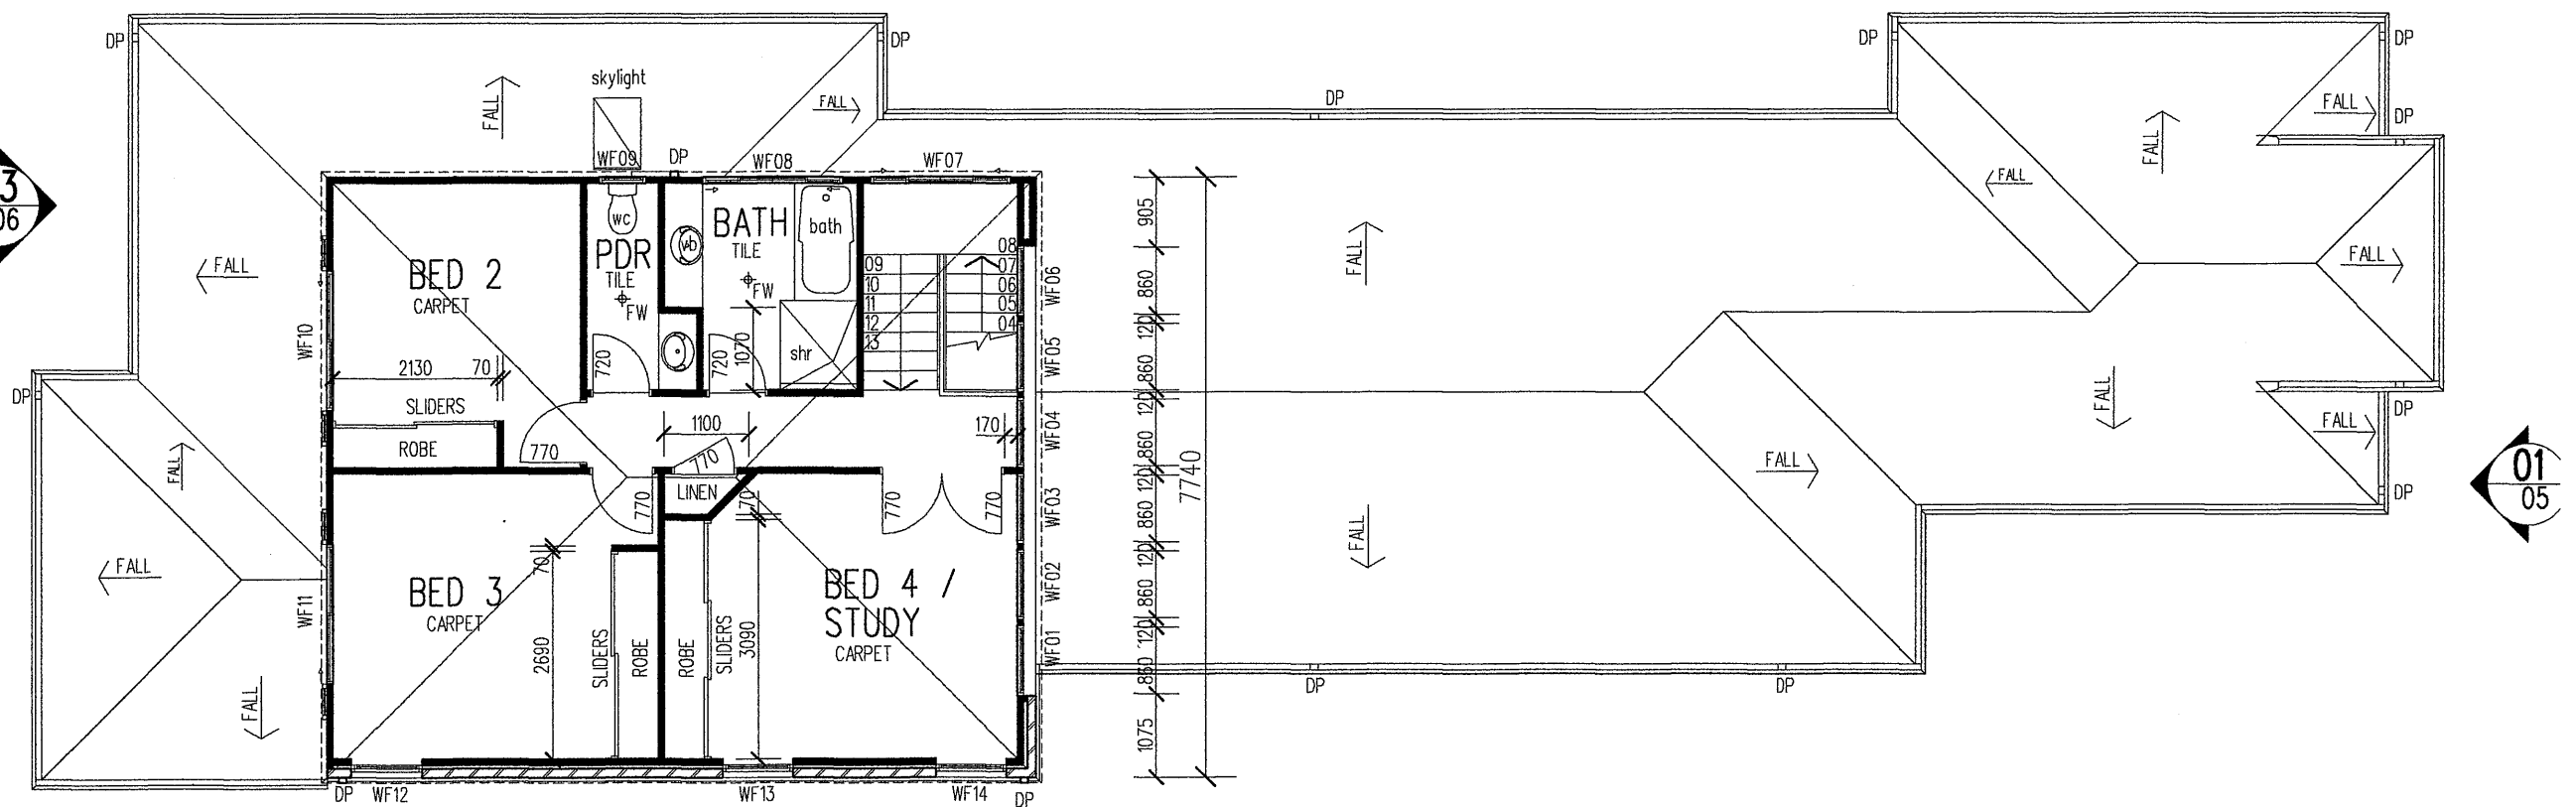
 
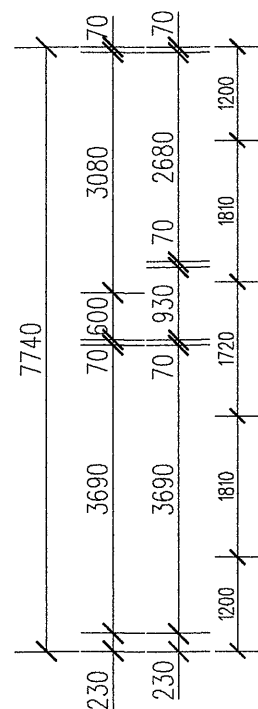
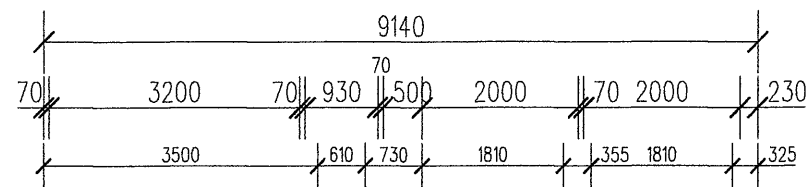


je	description	date
WORKING DRAWING		chkd

Location	STAGE 5 OYSTER COVE	Project	PEARL BAY
Client	FISH DEVELOPMENTS PTY LTD	Title	TYPE 4a MANAGERS UNIT UPPER FLOOR PLAN

Date	rev
Scale 1:100	
Drg 516 WD-T4mgr-03	

FORGAN SMITH ARCHITECTS
Ph. (07) 55390 199
Fax (07) 55390 408
(QLD.) PTY. LTD.
ACN 082 057 770

These designs and plans are copyright and are not to be used or reproduced wholly or in part without the written permission of the Architect. Verify all dimensions on site prior to commencement of construction. Do not scale from drawing.

