
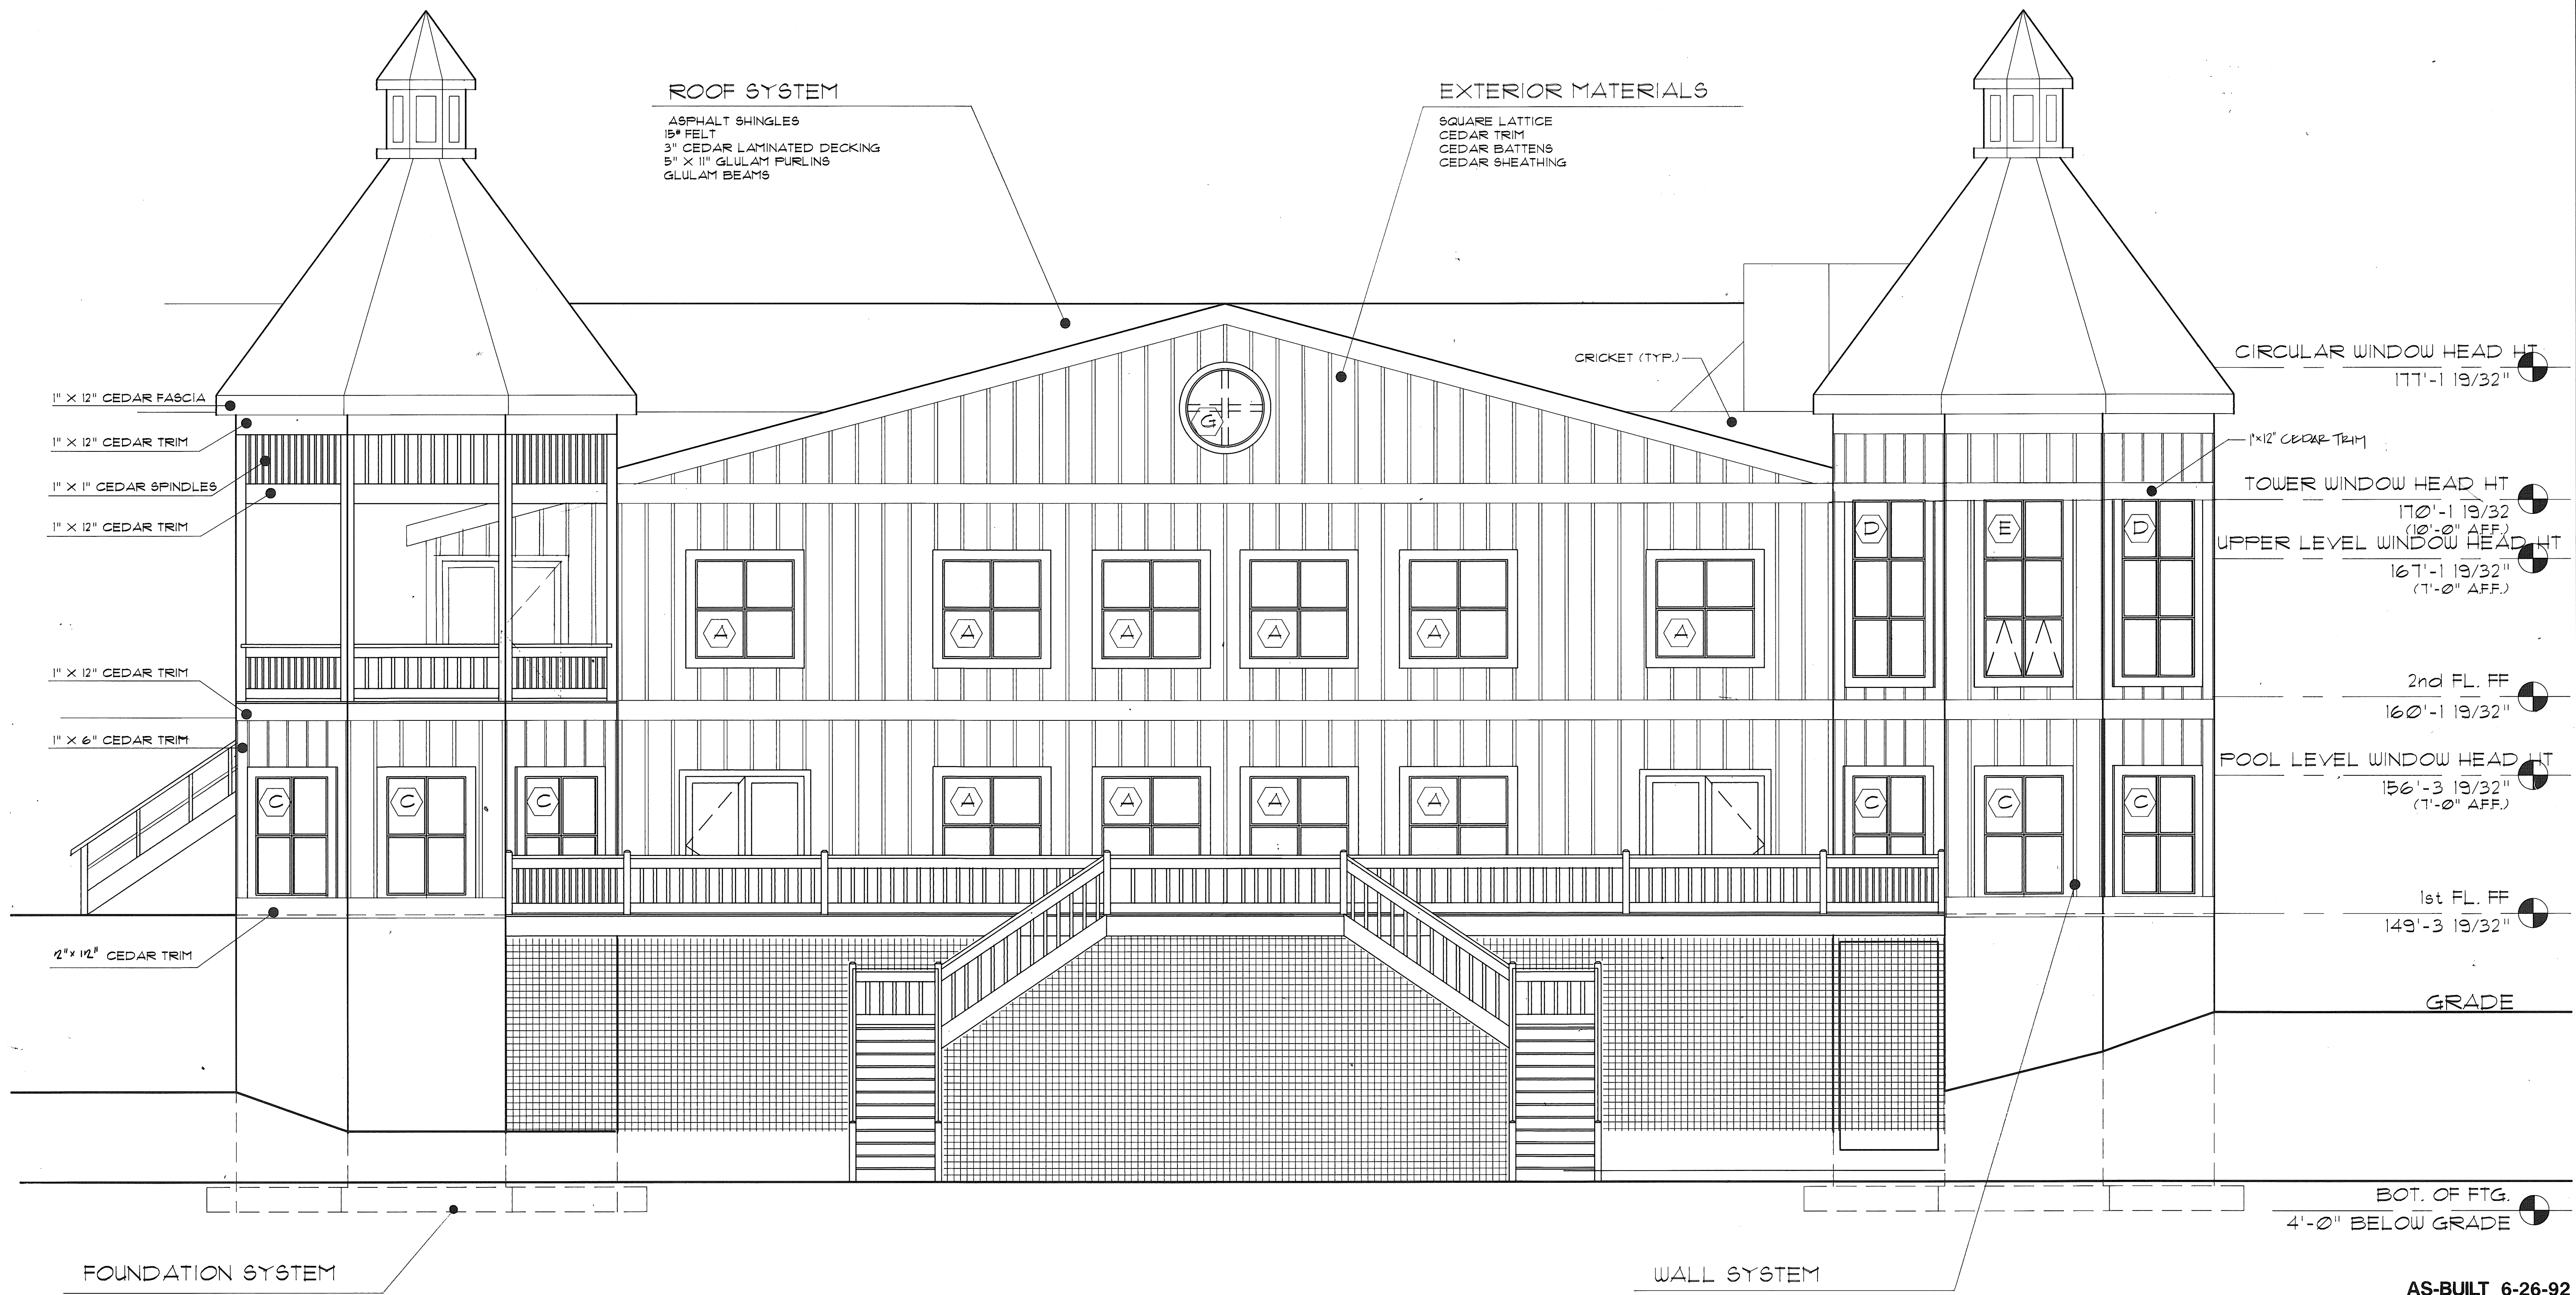


 

EAST ELEVATION
1/4" = 1'-0"

PROJECT MGR.		DESIGNER	EAST ELEVATION		REVISIONS
WLH		EC			
DRAWN BY		CHECKED BY	COMMUNITY CLUBHOUSE		
JS					
		HEMLOCK FARMS COMMUNITY ASSOCIATION		DATE	17 JUNE 1991
		HAWLEY PIKE COUNTY PA		SCALE	1/4" = 1'-0"
		R.K.R. Hess Associates		PROJECT NO.	30244.01
		Surveyors, Planners, Engineers, Architects Landscape Architects, and Environmentalists 112 N. Courtland St., P.O. Box 288, E. Stroudsburg, Pa. 18301 Telephone (717) 421-1550 Fax (717) 421-6720		DRAWING NO.	2440IEL2
				A8 of 16	