


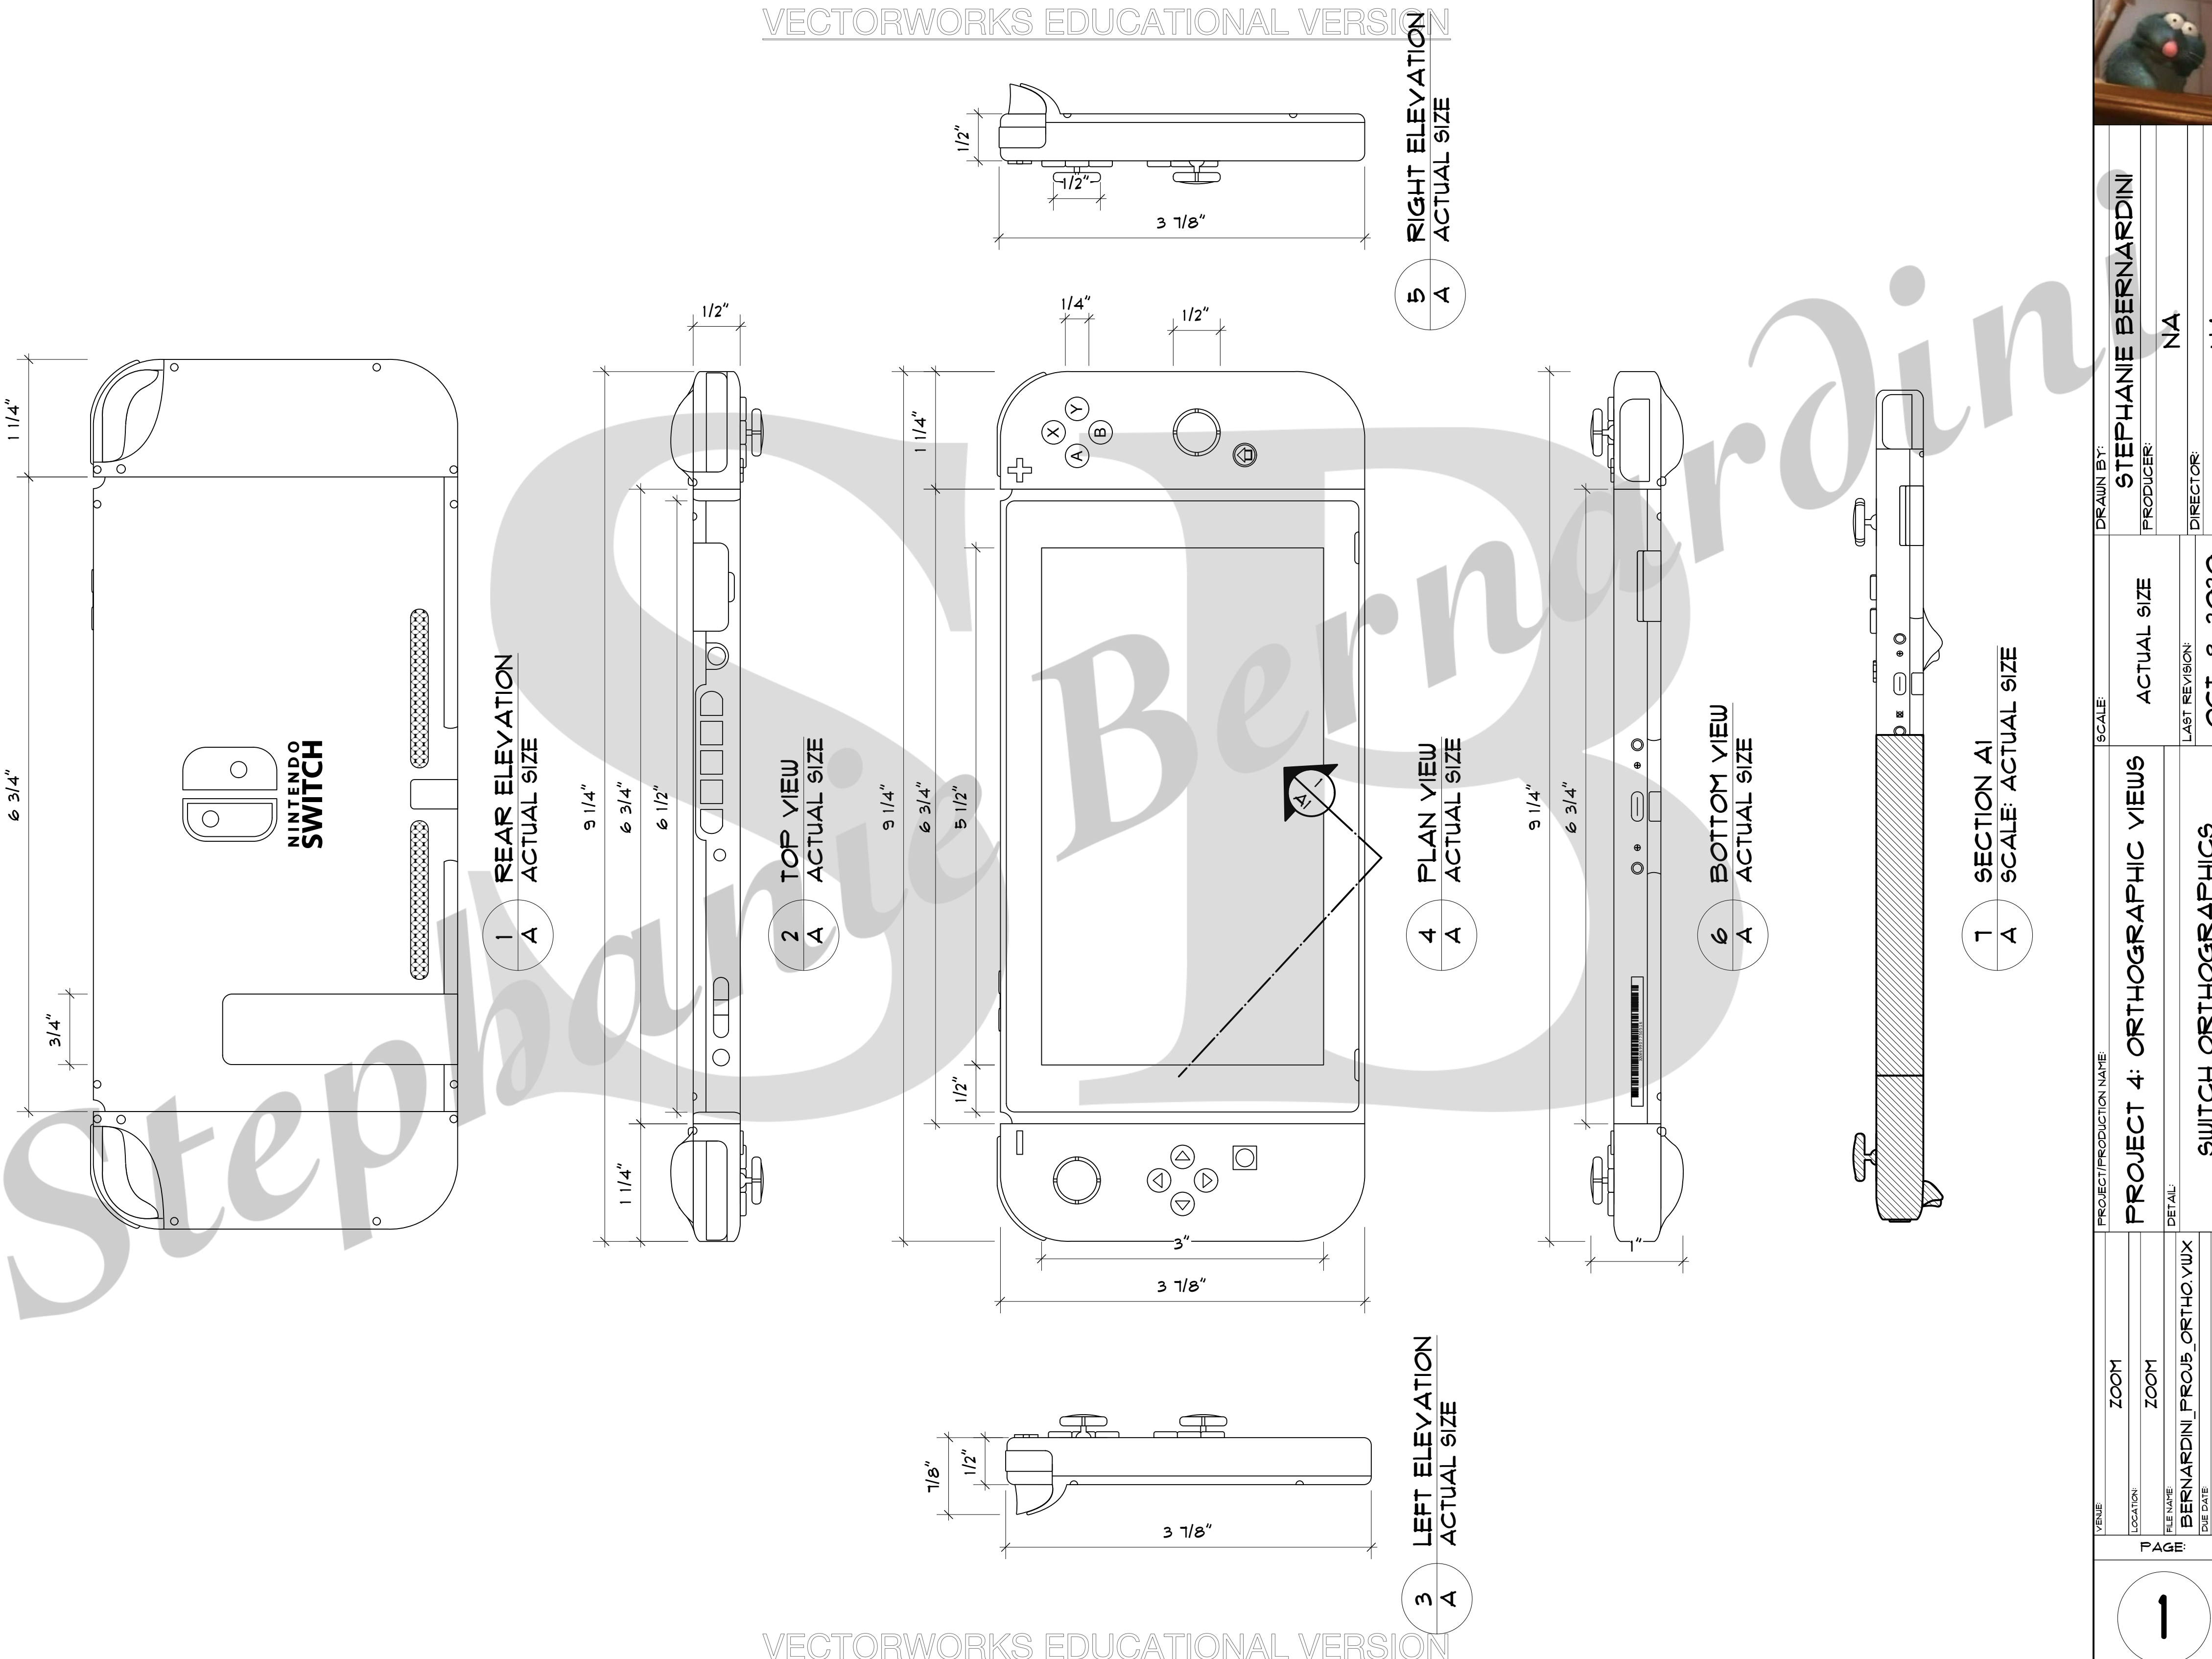


VENUE	ZOOM
LOCATION	ZOOM
FILE NAME	BERNARDINI_PROJ05_ORTHO.VUUX
DUE DATE	OCT 9, 2020

PROJECT/PRODUCTION NAME	PROJECT 4: ORTHOGRAPHIC VIEWS
DETAIL	SWITCH ORTHOGRAPHICS


SCALE	ACTUAL SIZE
LAST REVISION	OCT. 8, 2020

DRAWN BY:	STEPHANIE BERNARDINI
PRODUCER:	NA
DIRECTOR:	NA




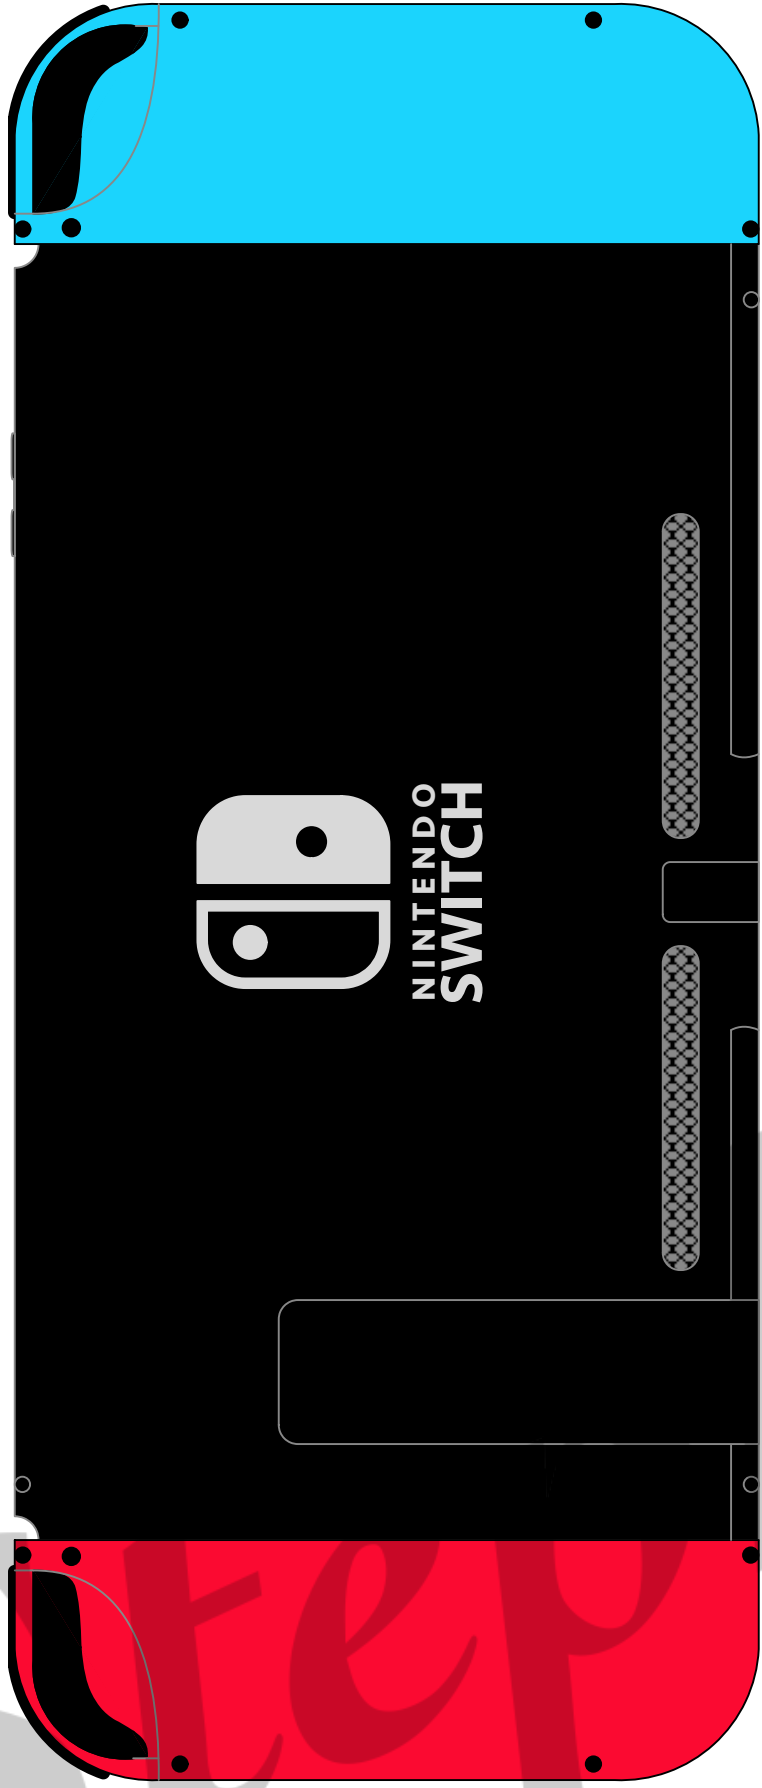

8 REAR ELEVATION
B ACTUAL SIZE

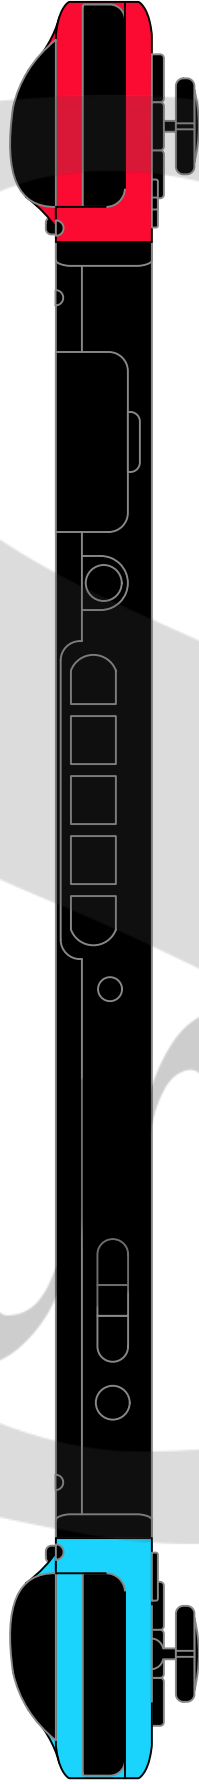


9 TOP VIEW
B ACTUAL SIZE

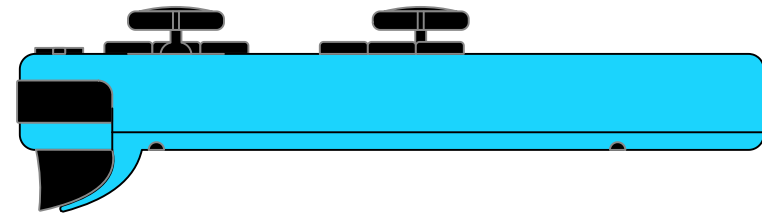


10 LEFT ELEVATION
B ACTUAL SIZE




11 PLAN VIEW
B ACTUAL SIZE

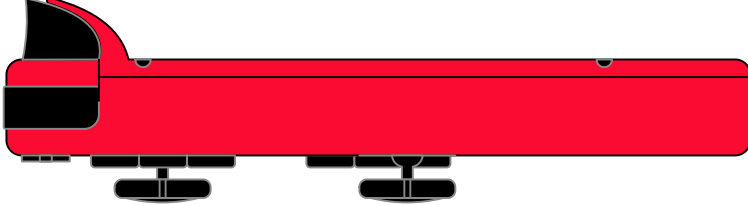

12 RIGHT ELEVATION
B ACTUAL SIZE

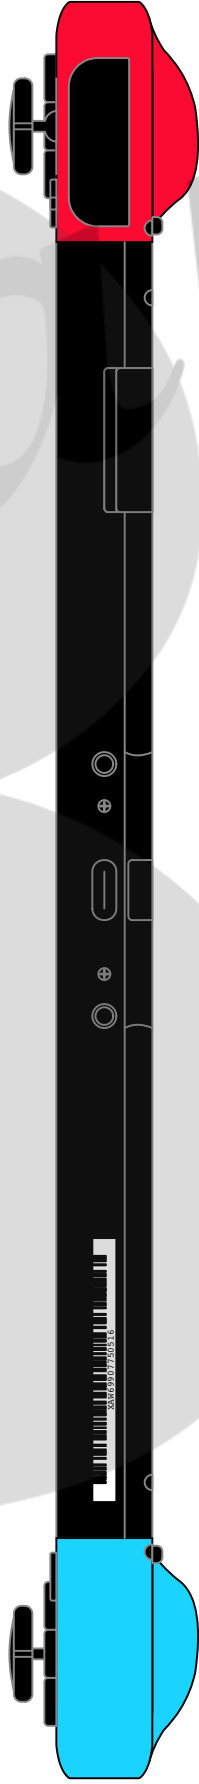

13 BOTTOM VIEW
B ACTUAL SIZE

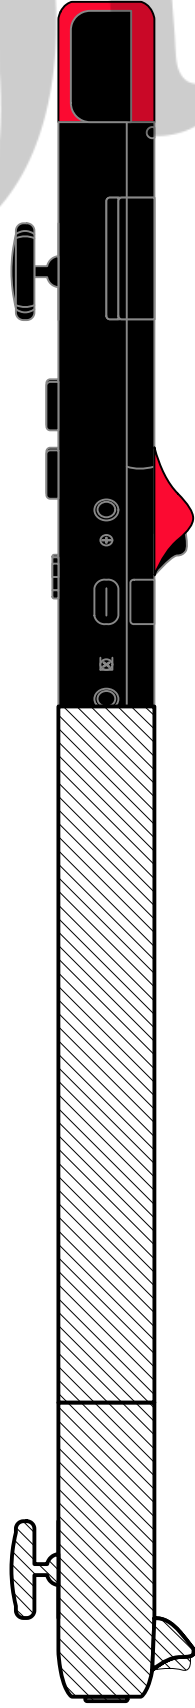

14 SECTION A1
B ACTUAL SIZE