

SINGER ISLAND GATEWAY
2401, 2405, 2425, 2429 & 2525
LAKE DRIVE, RIVERA BEACH
FLORIDA, 33404

OWNER
CONTINUUM COMPANY
1700 79TH STREET, SUITE 136
NORTH BAY VILLAGE, FL 33141
Tel: (212)-887-3700

ARCHITECT
ARQUITECTONICA
2900 OAK AVENUE, MIAMI, FL 33133
TEL: 305-372-1812
FAX: 3053721175

CIVIL ENGINEER

LANDSCAPE ARCHITECT

STRUCTURAL ENGINEER

KEY PLAN

SEAL/SIGNATURE/DATE


SITE PLAN SET
01/30/2026

PROJECT NUMBER

ALL DESIGN INDICATED IN THESE DRAWINGS ARE THE PROPERTY OF
ARQUITECTONICA INTERNATIONAL CORP. ALL COPYRIGHTS RESERVED 2016. NO
COPIES, TRANSMISSIONS, REPRODUCTIONS OR ELECTRONIC MANIPULATION OF
ANY PORTION OF THESE DRAWINGS IN WHOLE OR IN PART ARE TO BE MADE
WITHOUT THE EXPRESS WRITTEN PERMISSION OF ARQUITECTONICA
INTERNATIONAL CORP.

DRAWING NAME:
SUN STUDY

SCALE: AS NOTED

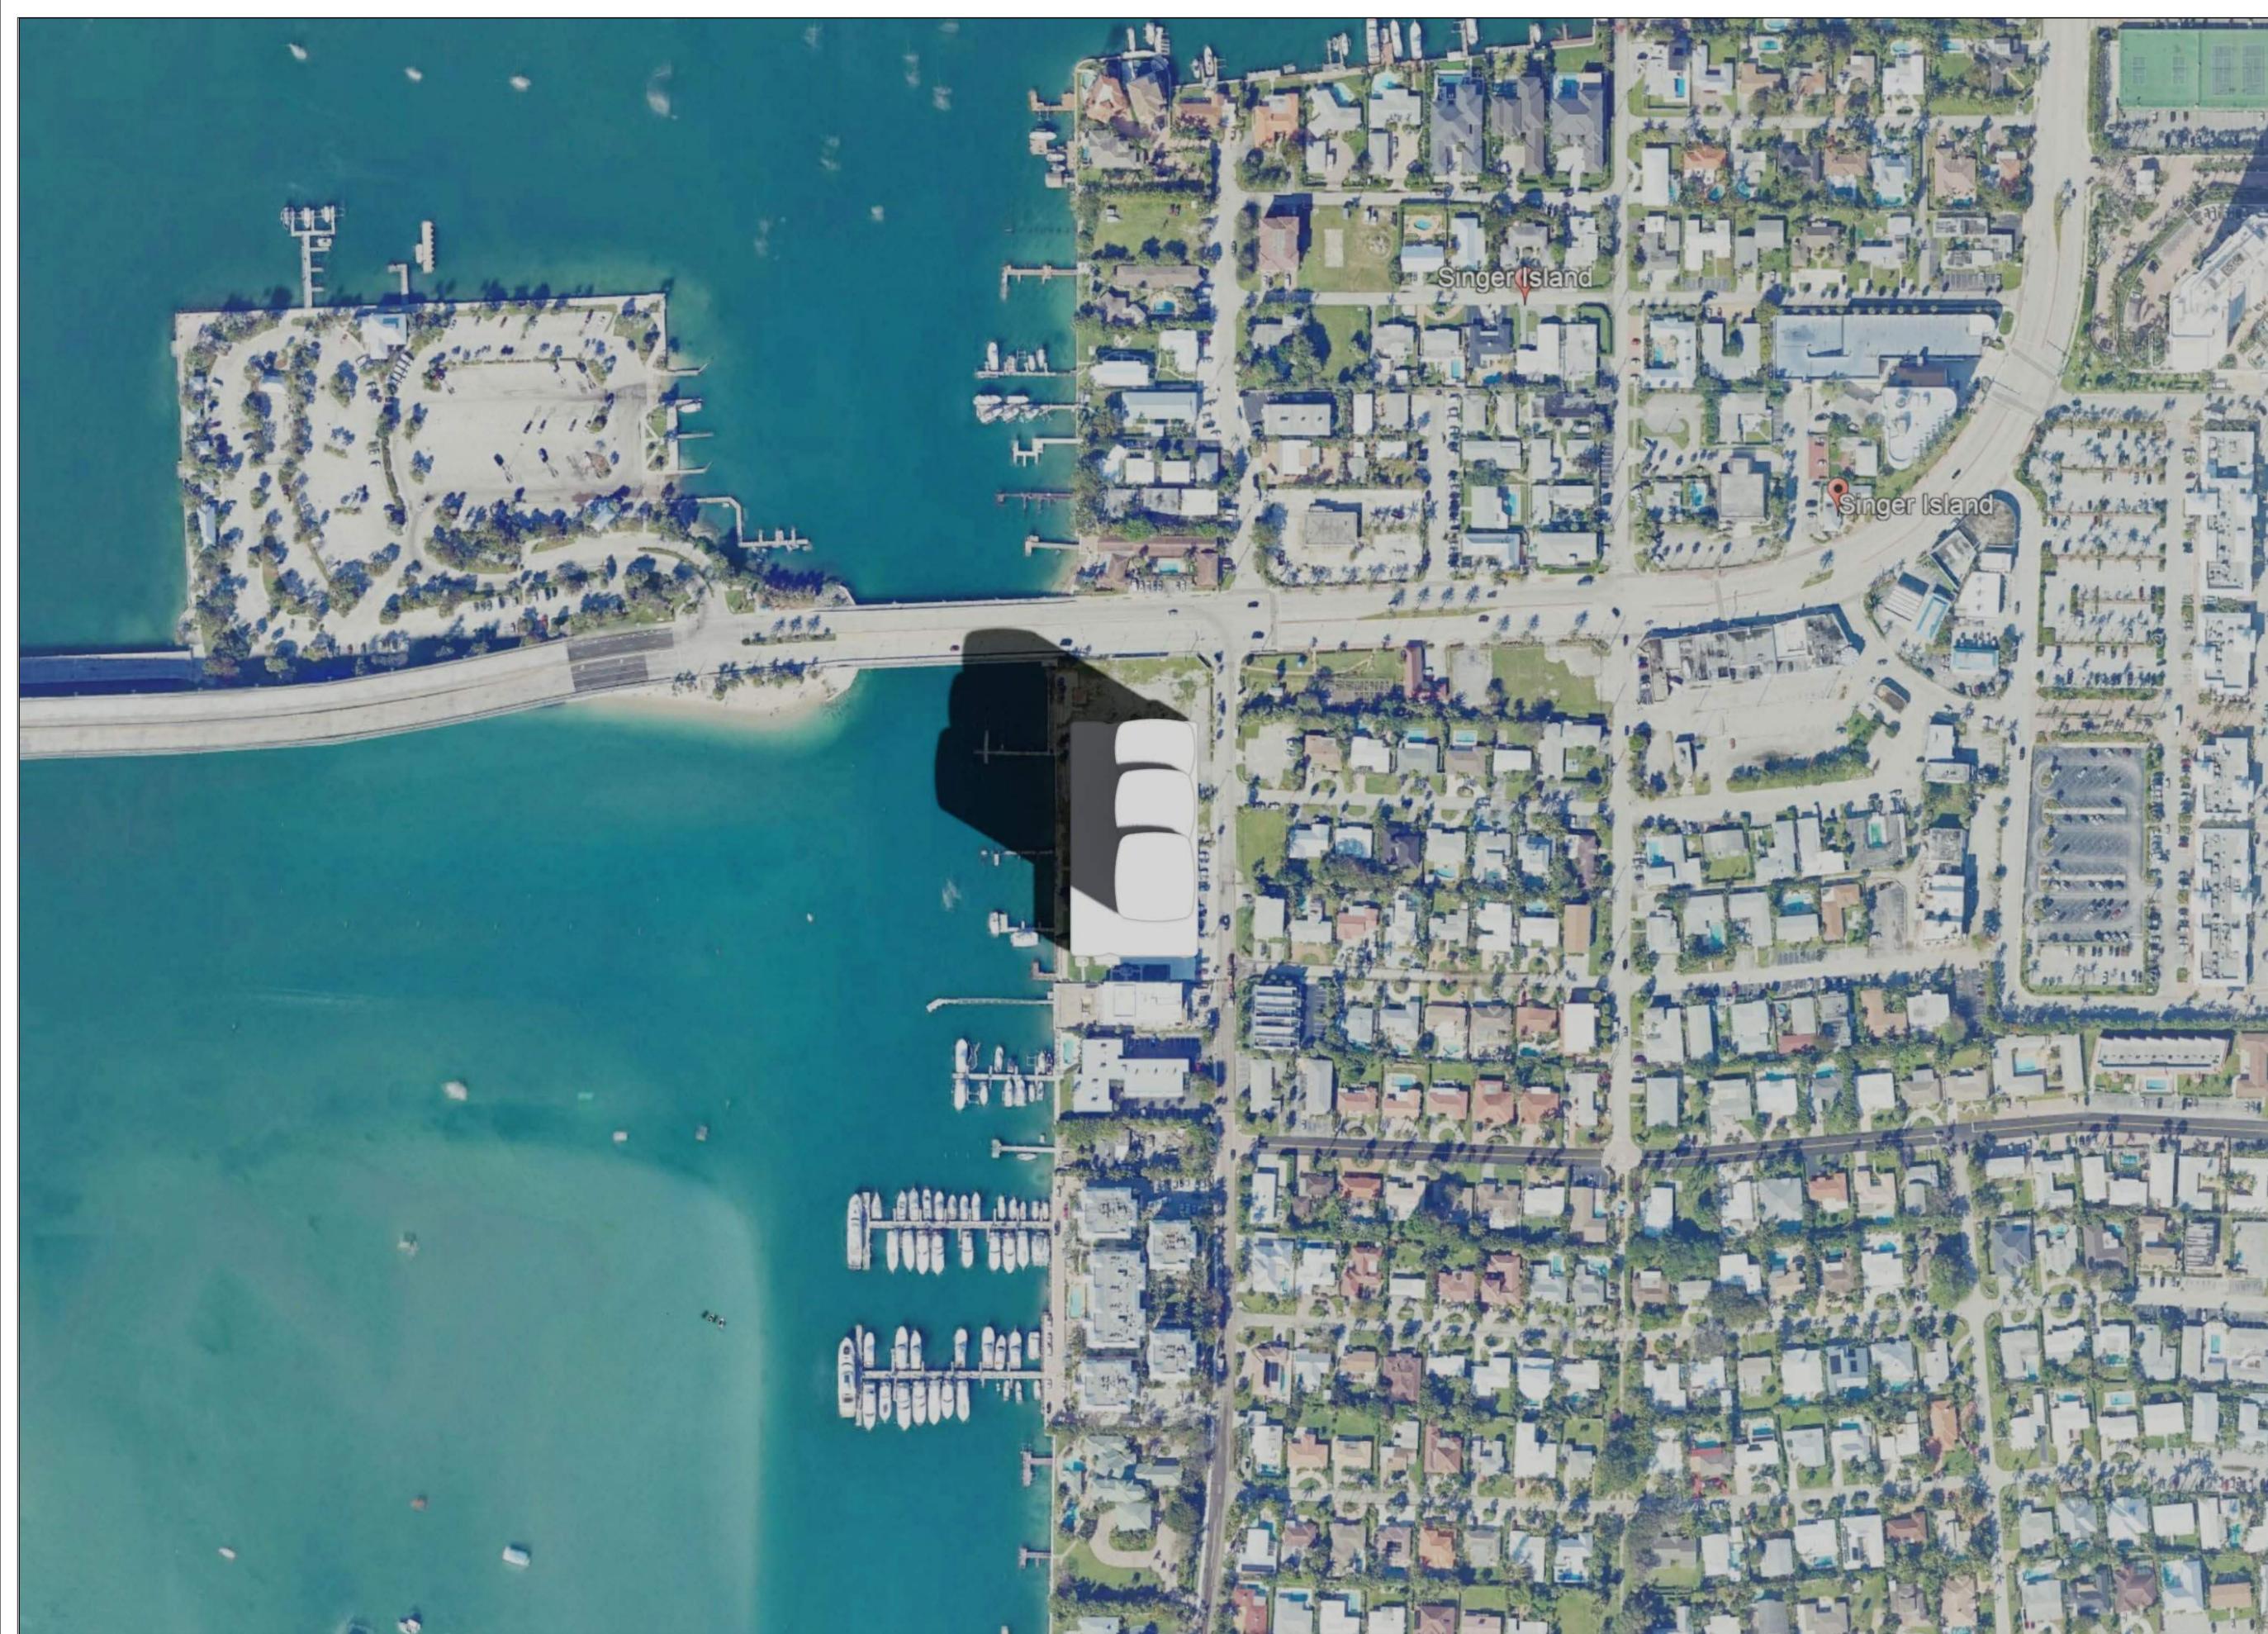

SINGER ISLAND GATEWAY
2401, 2405, 2425, 2429 & 2525
LAKE DRIVE, RIVERA BEACH
FLORIDA, 33404

OWNER
CONTINUUM COMPANY
1700 79TH STREET, SUITE 136
NORTH BAY VILLAGE, FL 33141
Tel: (212)-887-3700

ARCHITECT
ARQUITECTONICA
2900 OAK AVENUE, MIAMI, FL 33133
TEL: 305-372-1812
FAX: 3053721175

CIVIL ENGINEER

LANDSCAPE ARCHITECT

STRUCTURAL ENGINEER

KEY PLAN

SEAL/SIGNATURE/DATE

SITE PLAN SET
01/30/2026


PROJECT NUMBER

ALL DESIGN INDICATED IN THESE DRAWINGS ARE THE PROPERTY OF
ARQUITECTONICA INTERNATIONAL CORP. ALL COPYRIGHTS RESERVED 2016. NO
COPIES, TRANSMISSIONS, REPRODUCTIONS OR ELECTRONIC MANIPULATION OF
ANY PORTION OF THESE DRAWINGS IN WHOLE OR IN PART ARE TO BE MADE
WITHOUT THE EXPRESS WRITTEN PERMISSION OF ARQUITECTONICA
INTERNATIONAL CORP.

DRAWING NAME:

SUN STUDY

SCALE: AS NOTED

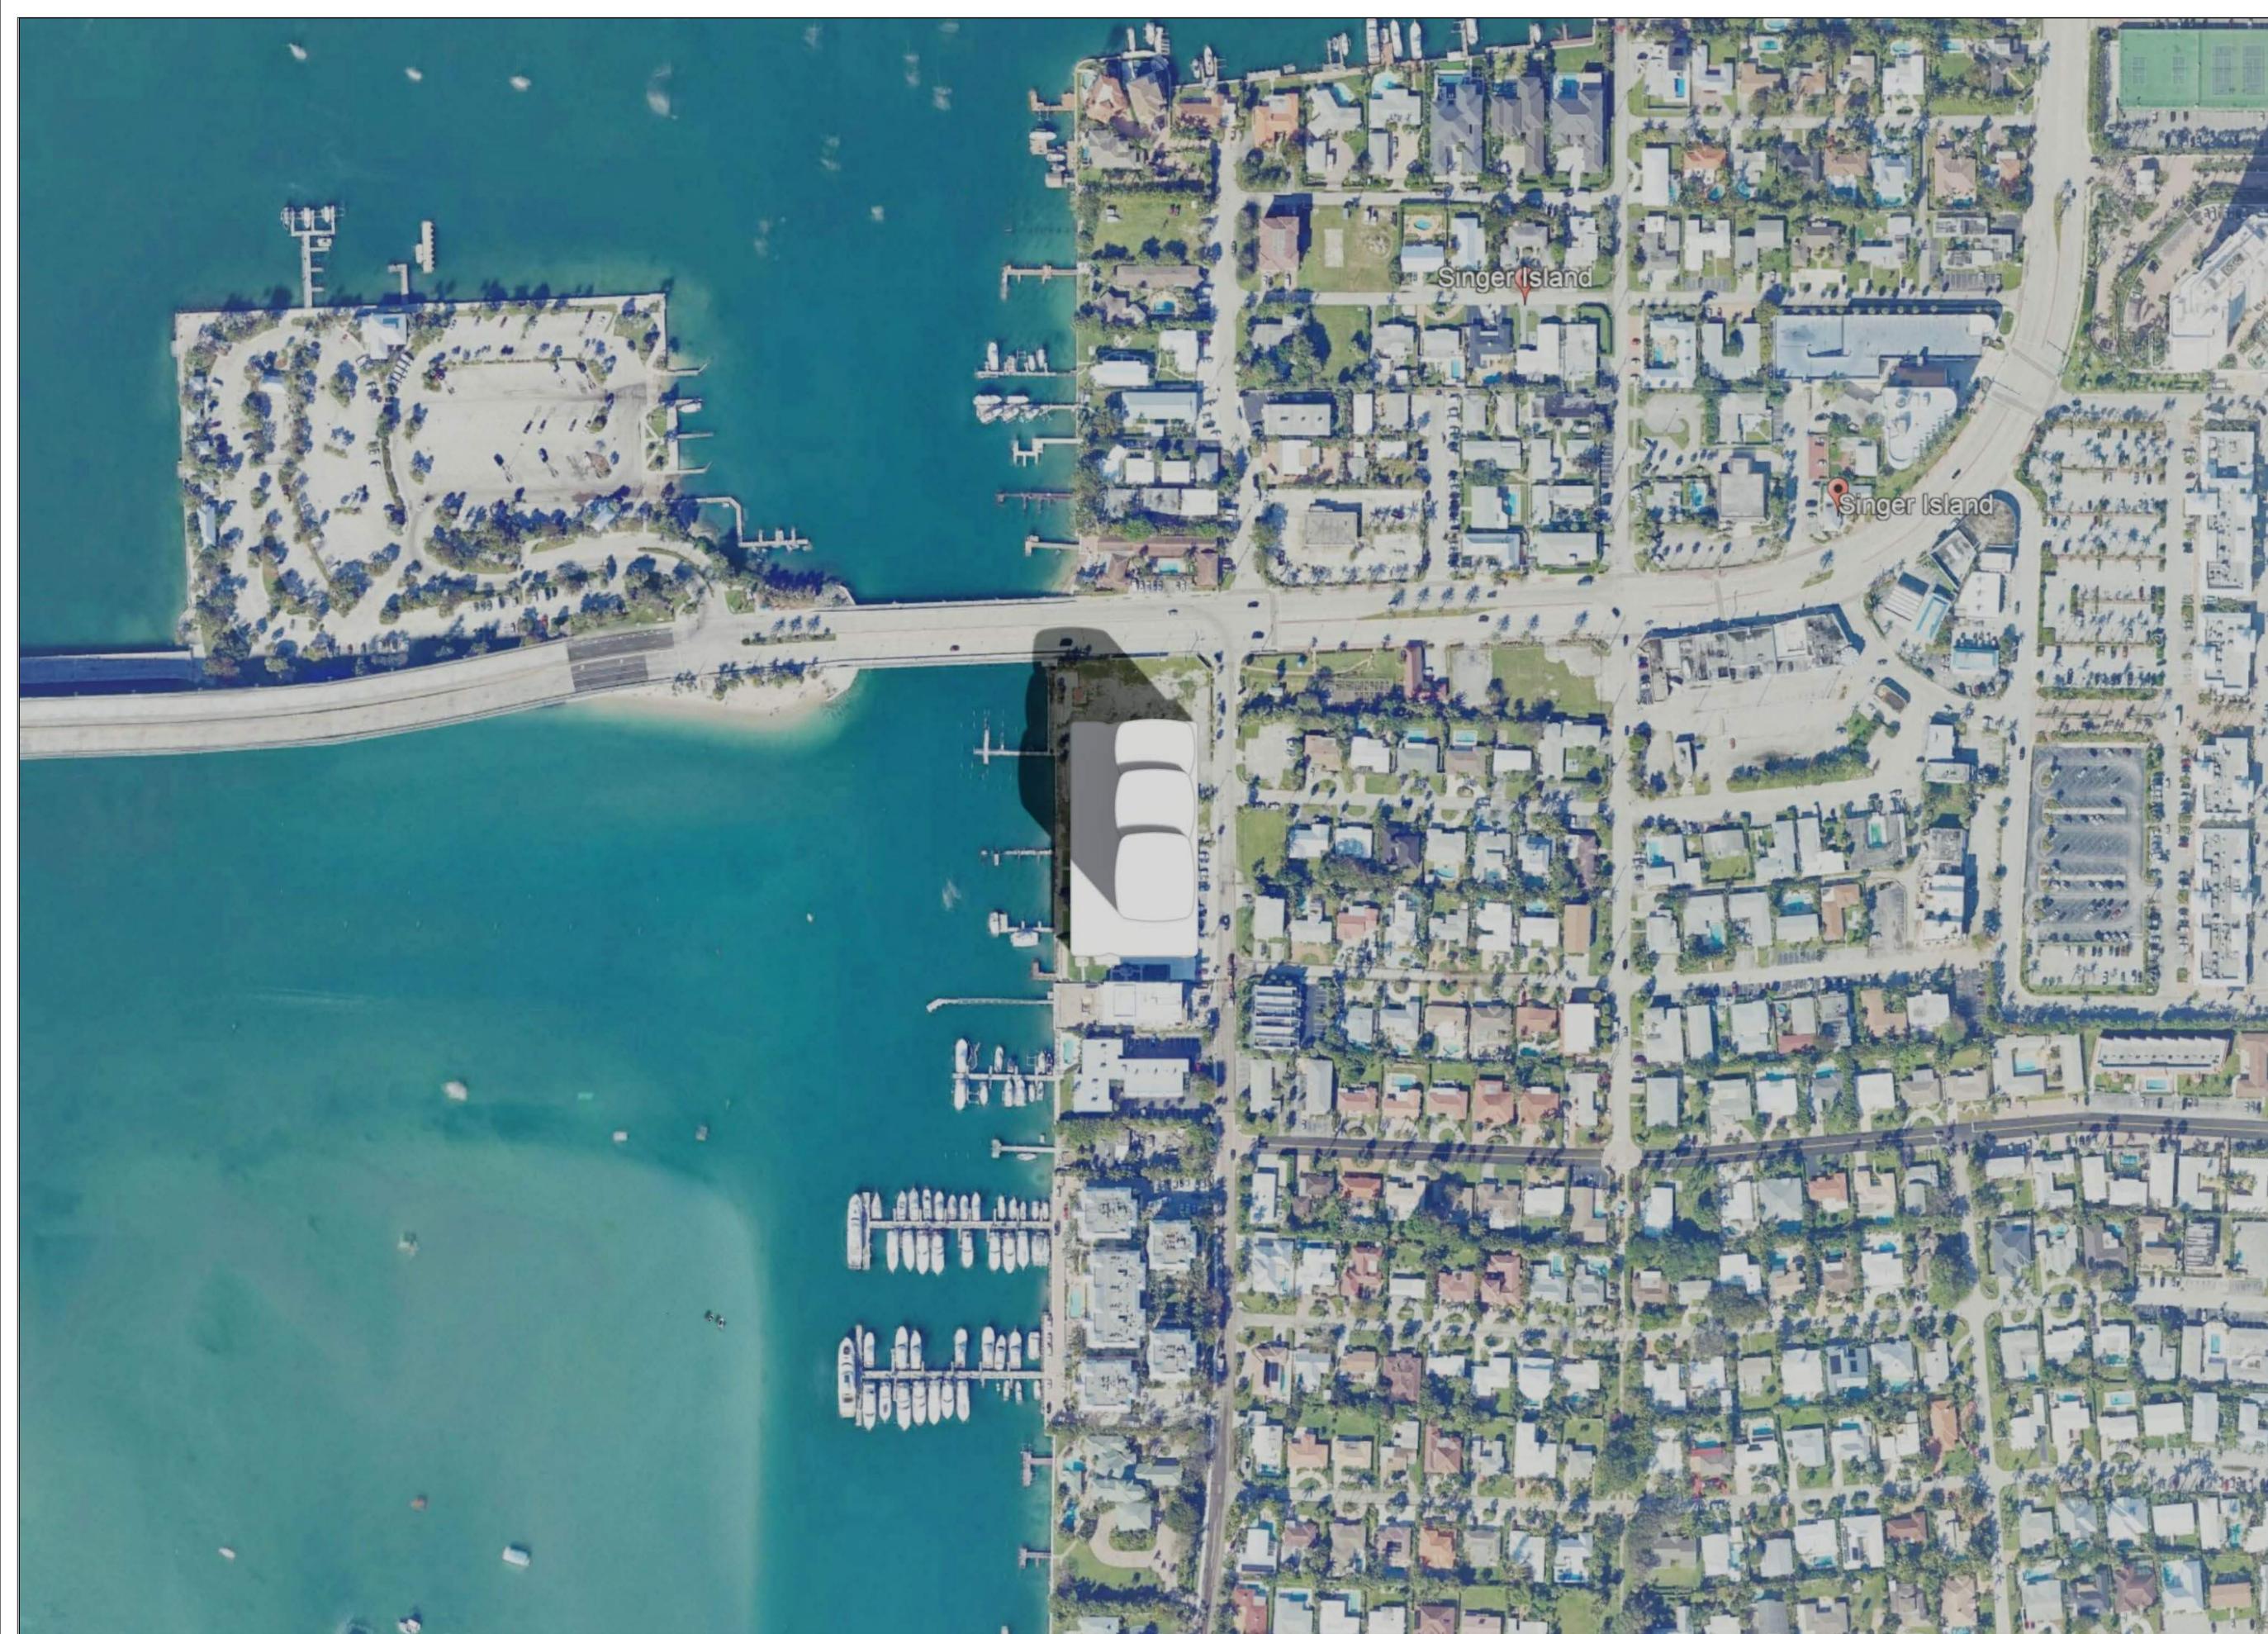

SINGER ISLAND GATEWAY
2401, 2405, 2425, 2429 & 2525
LAKE DRIVE, RIVERA BEACH
FLORIDA, 33404

OWNER
CONTINUUM COMPANY
1700 79TH STREET, SUITE 136
NORTH BAY VILLAGE, FL 33141
Tel: (212)-887-3700

ARCHITECT
ARQUITECTONICA
2900 OAK AVENUE, MIAMI, FL 33133
TEL: 305-372-1812
FAX: 3053721175

CIVIL ENGINEER

LANDSCAPE ARCHITECT

STRUCTURAL ENGINEER

KEY PLAN

SEAL/SIGNATURE/DATE

SITE PLAN SET
01/30/2026


PROJECT NUMBER

ALL DESIGN INDICATED IN THESE DRAWINGS ARE THE PROPERTY OF
ARQUITECTONICA INTERNATIONAL CORP. ALL COPYRIGHTS RESERVED 2016. NO
COPIES, TRANSMISSIONS, REPRODUCTIONS OR ELECTRONIC MANIPULATION OF
ANY PORTION OF THESE DRAWINGS IN WHOLE OR IN PART ARE TO BE MADE
WITHOUT THE EXPRESS WRITTEN PERMISSION OF ARQUITECTONICA
INTERNATIONAL CORP.

DRAWING NAME:

SUN STUDY

SCALE: AS NOTED

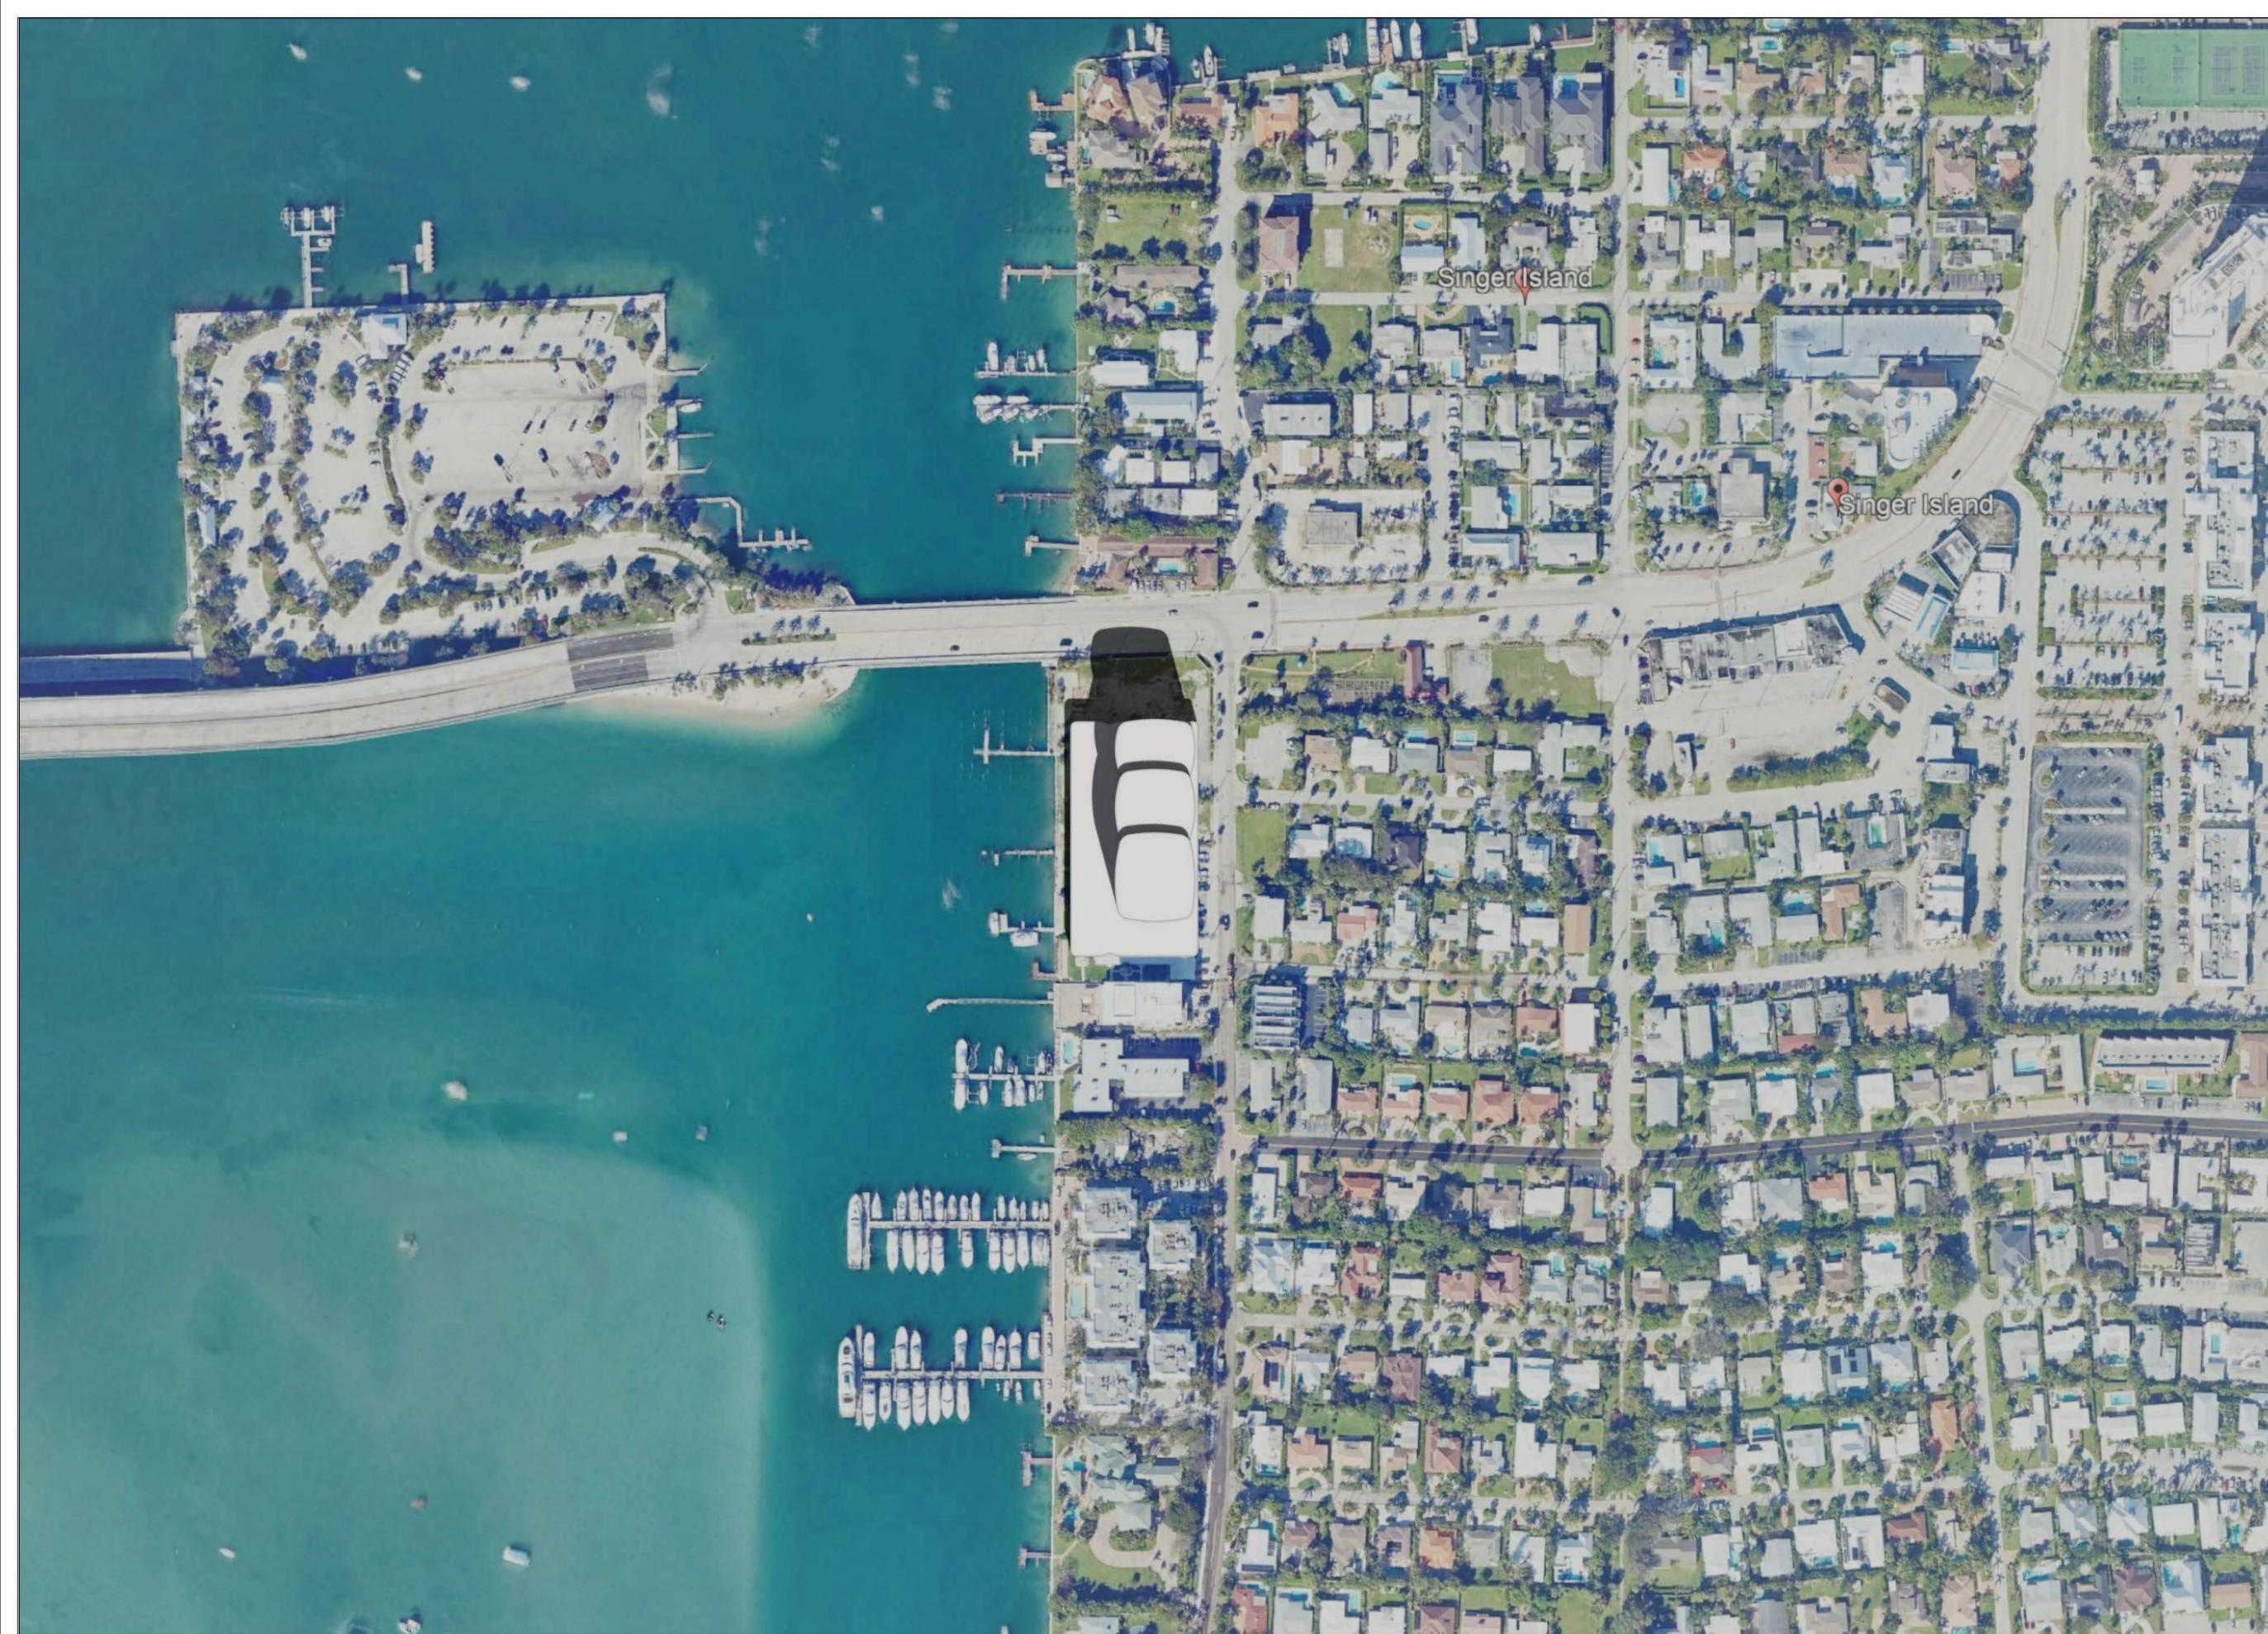

SINGER ISLAND GATEWAY
2401, 2405, 2425, 2429 & 2525
LAKE DRIVE, RIVERA BEACH
FLORIDA, 33404

OWNER
CONTINUUM COMPANY
1700 79TH STREET, SUITE 136
NORTH BAY VILLAGE, FL 33141
Tel: (212)-887-3700

ARCHITECT
ARQUITECTONICA
2900 OAK AVENUE, MIAMI, FL 33133
TEL: 305-372-1812
FAX: 3053721175

CIVIL ENGINEER

LANDSCAPE ARCHITECT

STRUCTURAL ENGINEER

KEY PLAN

SEAL/SIGNATURE/DATE

SITE PLAN SET
01/30/2026


PROJECT NUMBER

ALL DESIGN INDICATED IN THESE DRAWINGS ARE THE PROPERTY OF
ARQUITECTONICA INTERNATIONAL CORP. ALL COPYRIGHTS RESERVED 2016. NO
COPIES, TRANSMISSIONS, REPRODUCTIONS OR ELECTRONIC MANIPULATION OF
ANY PORTION OF THESE DRAWINGS IN WHOLE OR IN PART ARE TO BE MADE
WITHOUT THE EXPRESS WRITTEN PERMISSION OF ARQUITECTONICA
INTERNATIONAL CORP.

DRAWING NAME:

SUN STUDY

SCALE: AS NOTED

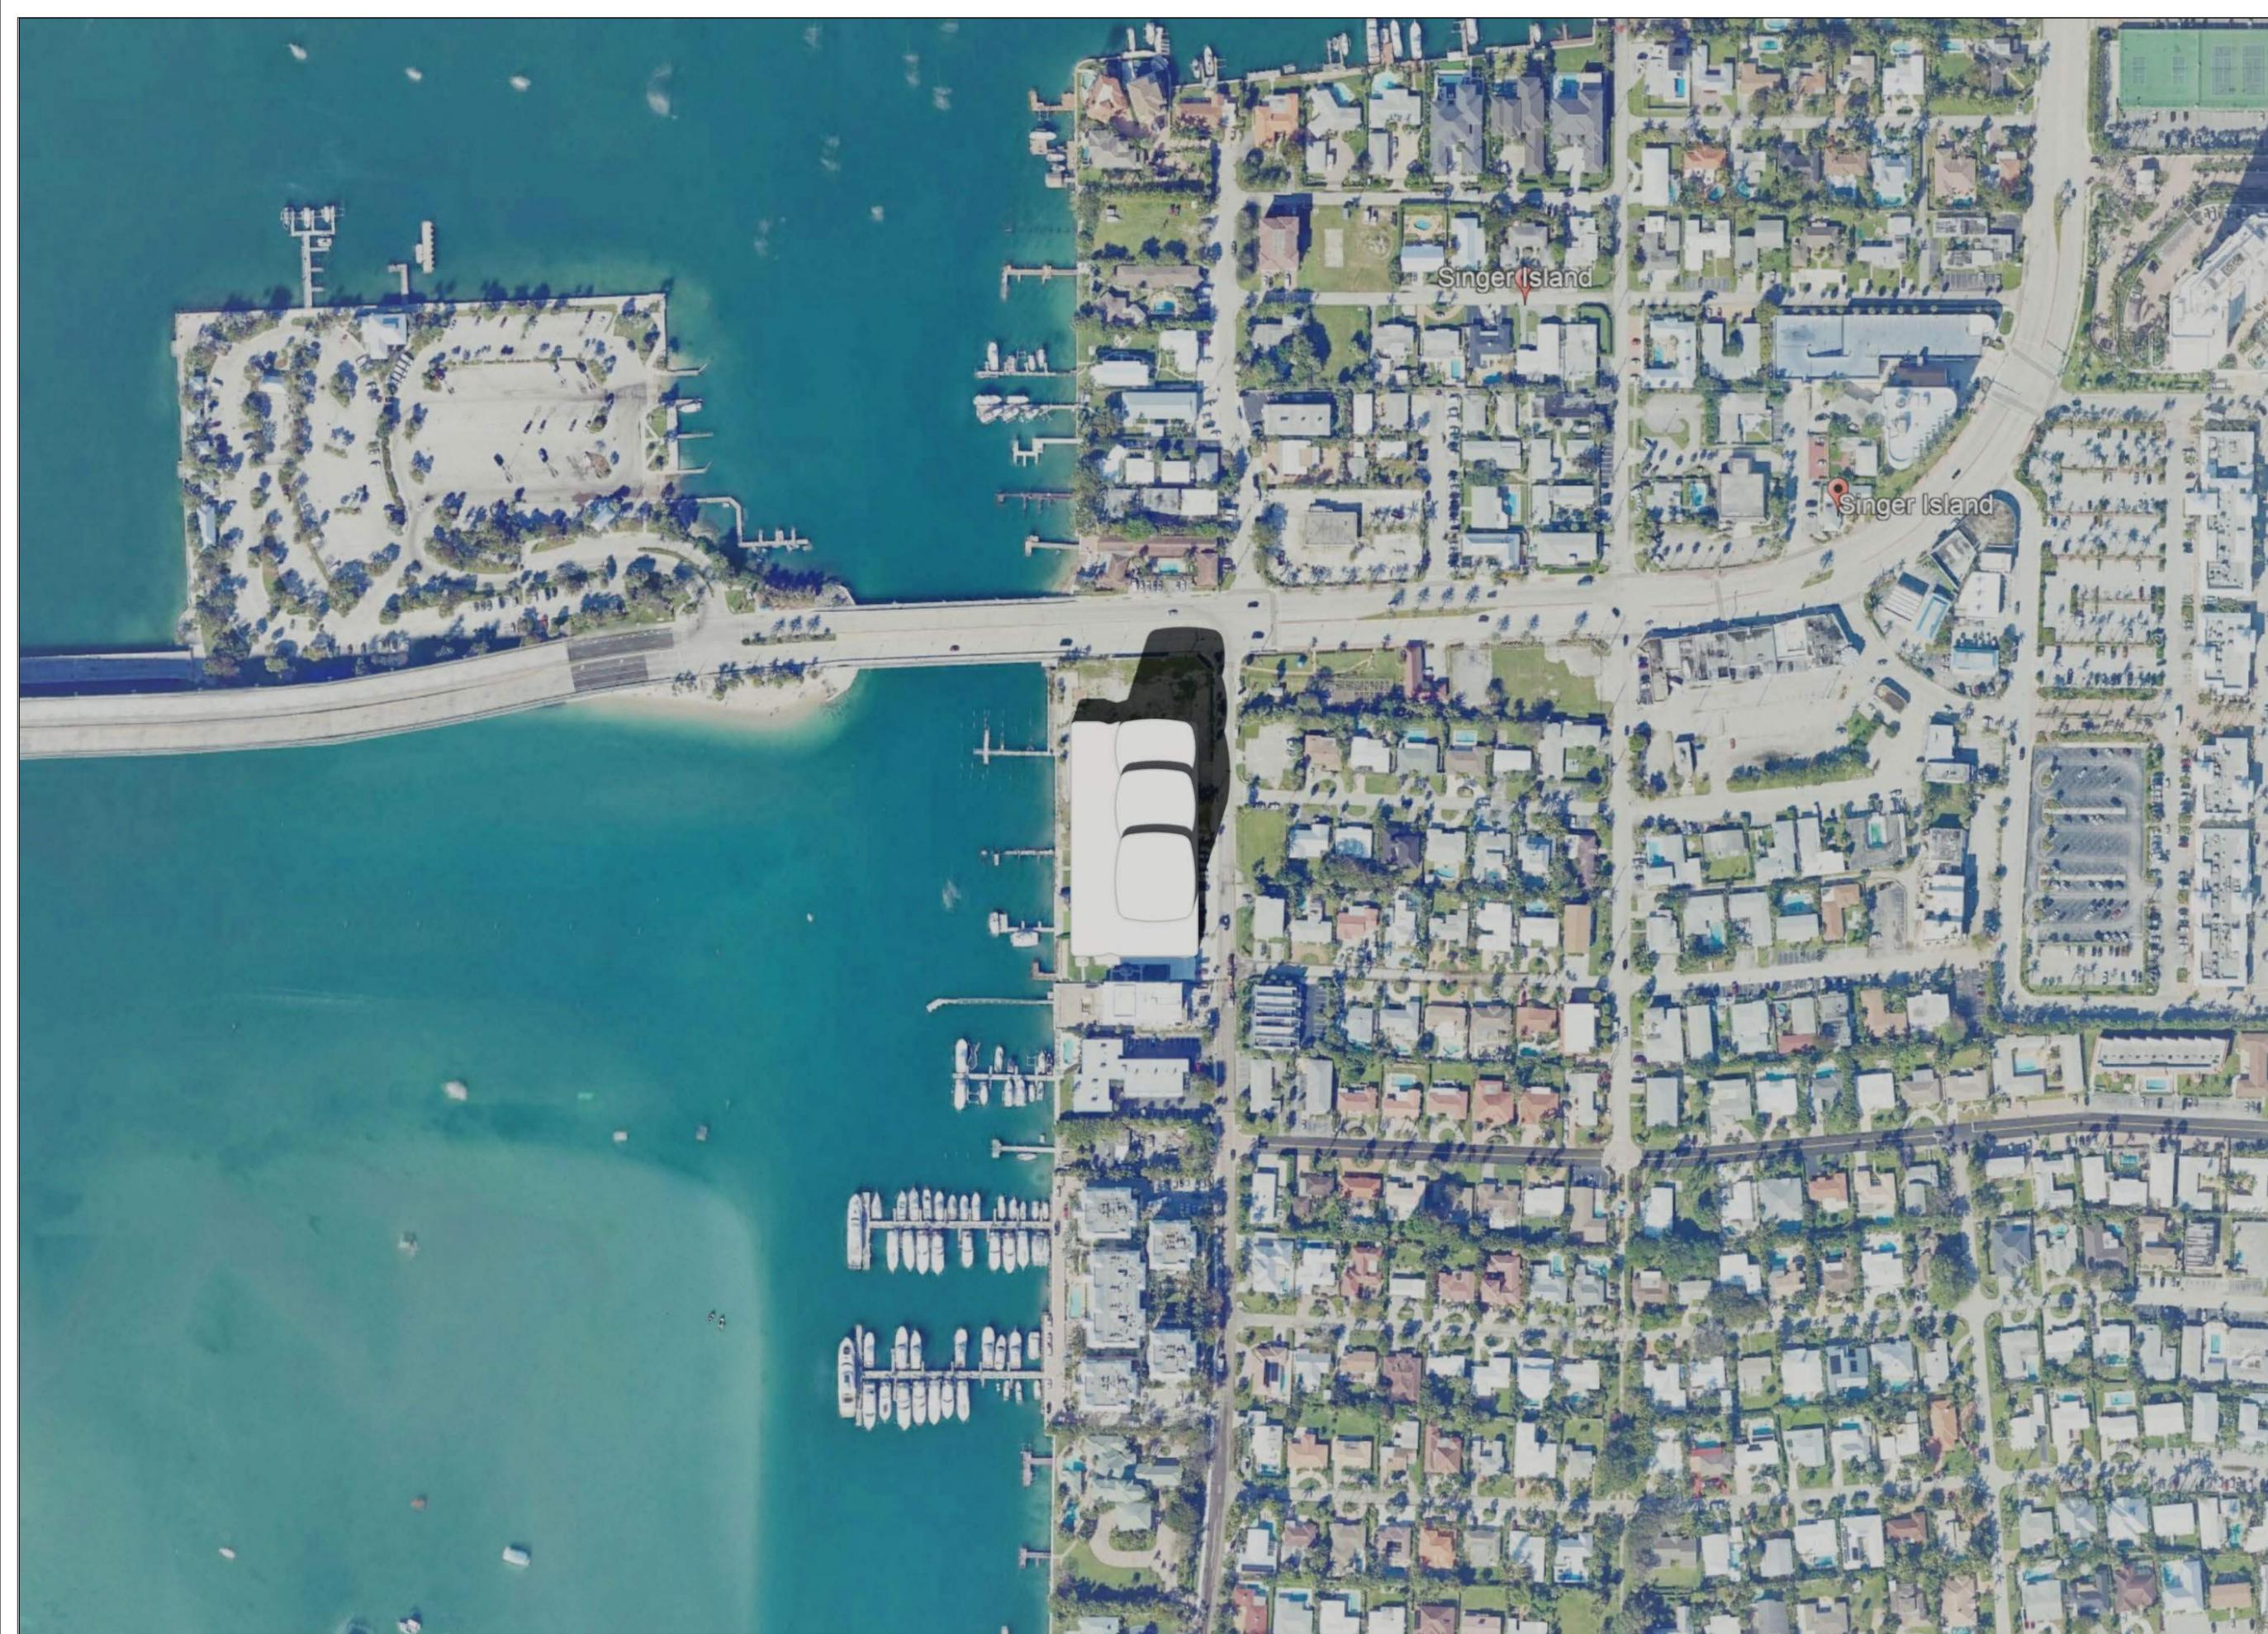

SINGER ISLAND GATEWAY
2401, 2405, 2425, 2429 & 2525
LAKE DRIVE, RIVERA BEACH
FLORIDA, 33404

OWNER
CONTINUUM COMPANY
1700 79TH STREET, SUITE 136
NORTH BAY VILLAGE, FL 33141
Tel: (212)-887-3700

ARCHITECT
ARQUITECTONICA
2900 OAK AVENUE, MIAMI, FL 33133
TEL: 305-372-1812
FAX: 3053721175

CIVIL ENGINEER

LANDSCAPE ARCHITECT

STRUCTURAL ENGINEER

KEY PLAN

SEAL/SIGNATURE/DATE

SITE PLAN SET
01/30/2026


PROJECT NUMBER

ALL DESIGN INDICATED IN THESE DRAWINGS ARE THE PROPERTY OF
ARQUITECTONICA INTERNATIONAL CORP. ALL COPYRIGHTS RESERVED 2016. NO
COPIES, TRANSMISSIONS, REPRODUCTIONS OR ELECTRONIC MANIPULATION OF
ANY PORTION OF THESE DRAWINGS IN WHOLE OR IN PART ARE TO BE MADE
WITHOUT THE EXPRESS WRITTEN PERMISSION OF ARQUITECTONICA
INTERNATIONAL CORP.

DRAWING NAME:

SUN STUDY

SCALE: AS NOTED

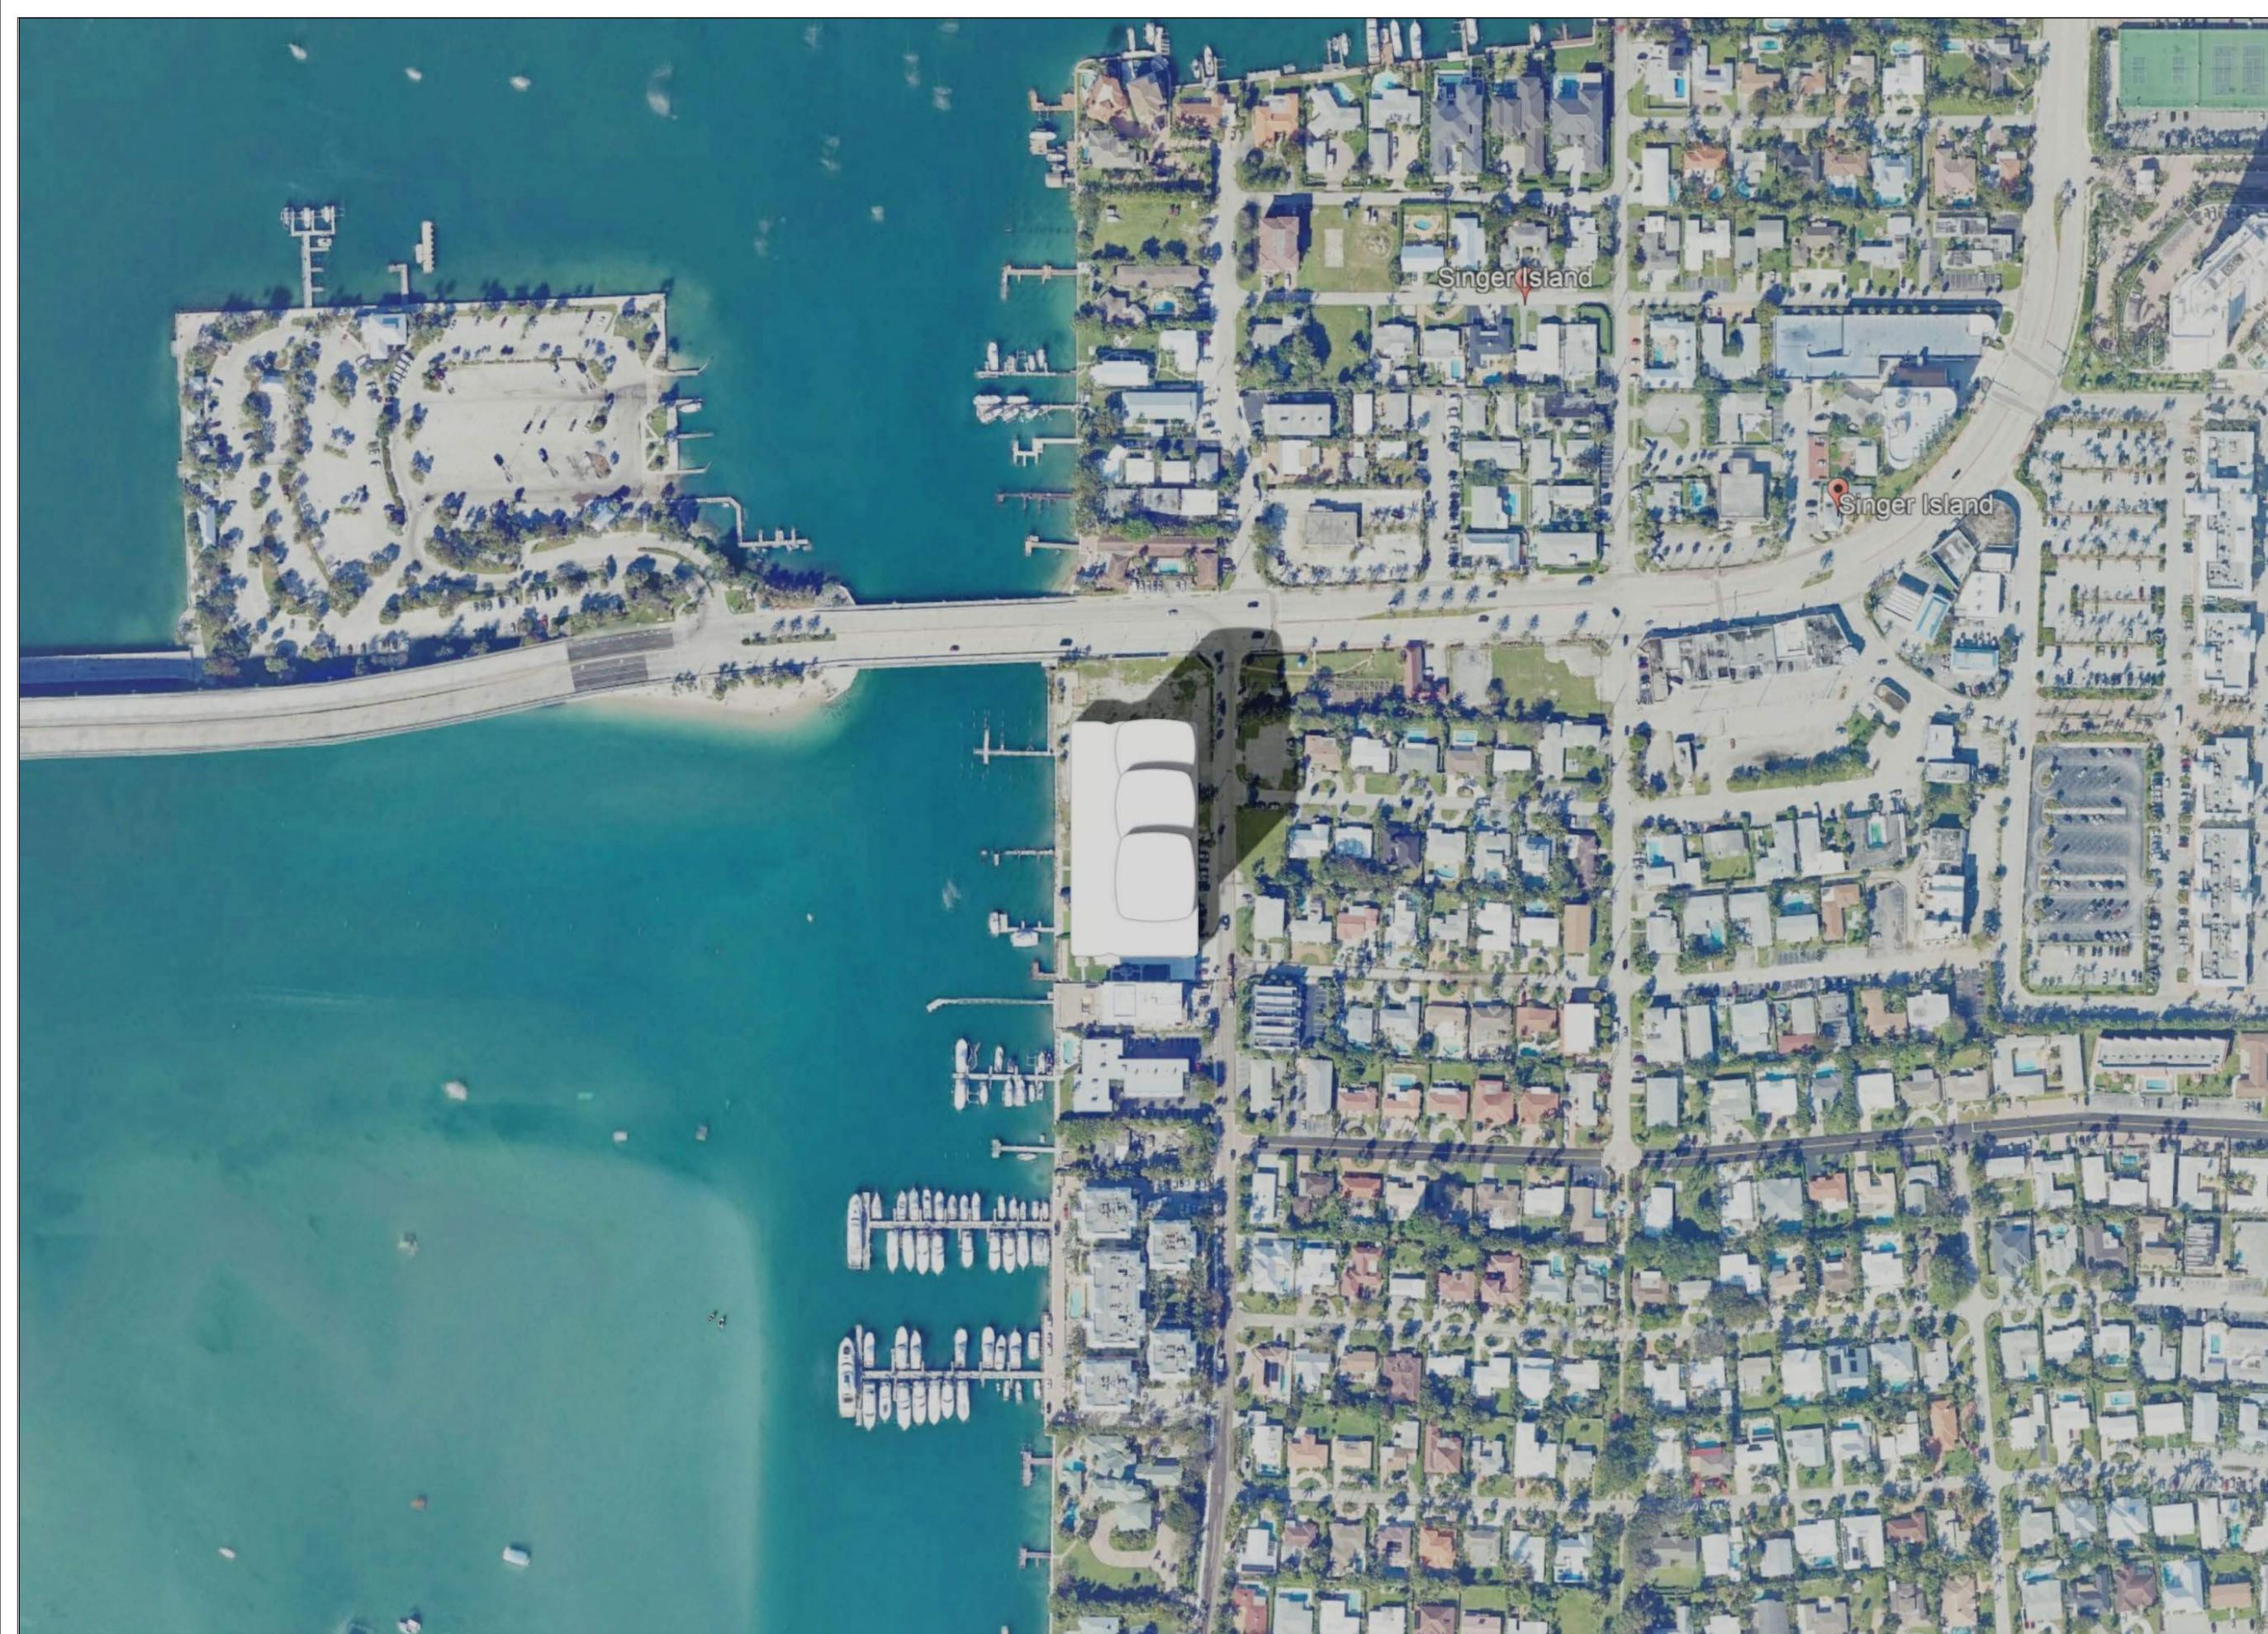

SINGER ISLAND GATEWAY
2401, 2405, 2425, 2429 & 2525
LAKE DRIVE, RIVERA BEACH
FLORIDA, 33404

OWNER
CONTINUUM COMPANY
1700 79TH STREET, SUITE 136
NORTH BAY VILLAGE, FL 33141
Tel: (212)-887-3700

ARCHITECT
ARQUITECTONICA
2900 OAK AVENUE, MIAMI, FL 33133
TEL: 305-372-1812
FAX: 3053721175

CIVIL ENGINEER

LANDSCAPE ARCHITECT

STRUCTURAL ENGINEER

KEY PLAN

SEAL/SIGNATURE/DATE

SITE PLAN SET
01/30/2026


PROJECT NUMBER

ALL DESIGN INDICATED IN THESE DRAWINGS ARE THE PROPERTY OF
ARQUITECTONICA INTERNATIONAL CORP. ALL COPYRIGHTS RESERVED 2016. NO
COPIES, TRANSMISSIONS, REPRODUCTIONS OR ELECTRONIC MANIPULATION OF
ANY PORTION OF THESE DRAWINGS IN WHOLE OR IN PART ARE TO BE MADE
WITHOUT THE EXPRESS WRITTEN PERMISSION OF ARQUITECTONICA
INTERNATIONAL CORP.

DRAWING NAME:

SUN STUDY

SCALE: AS NOTED

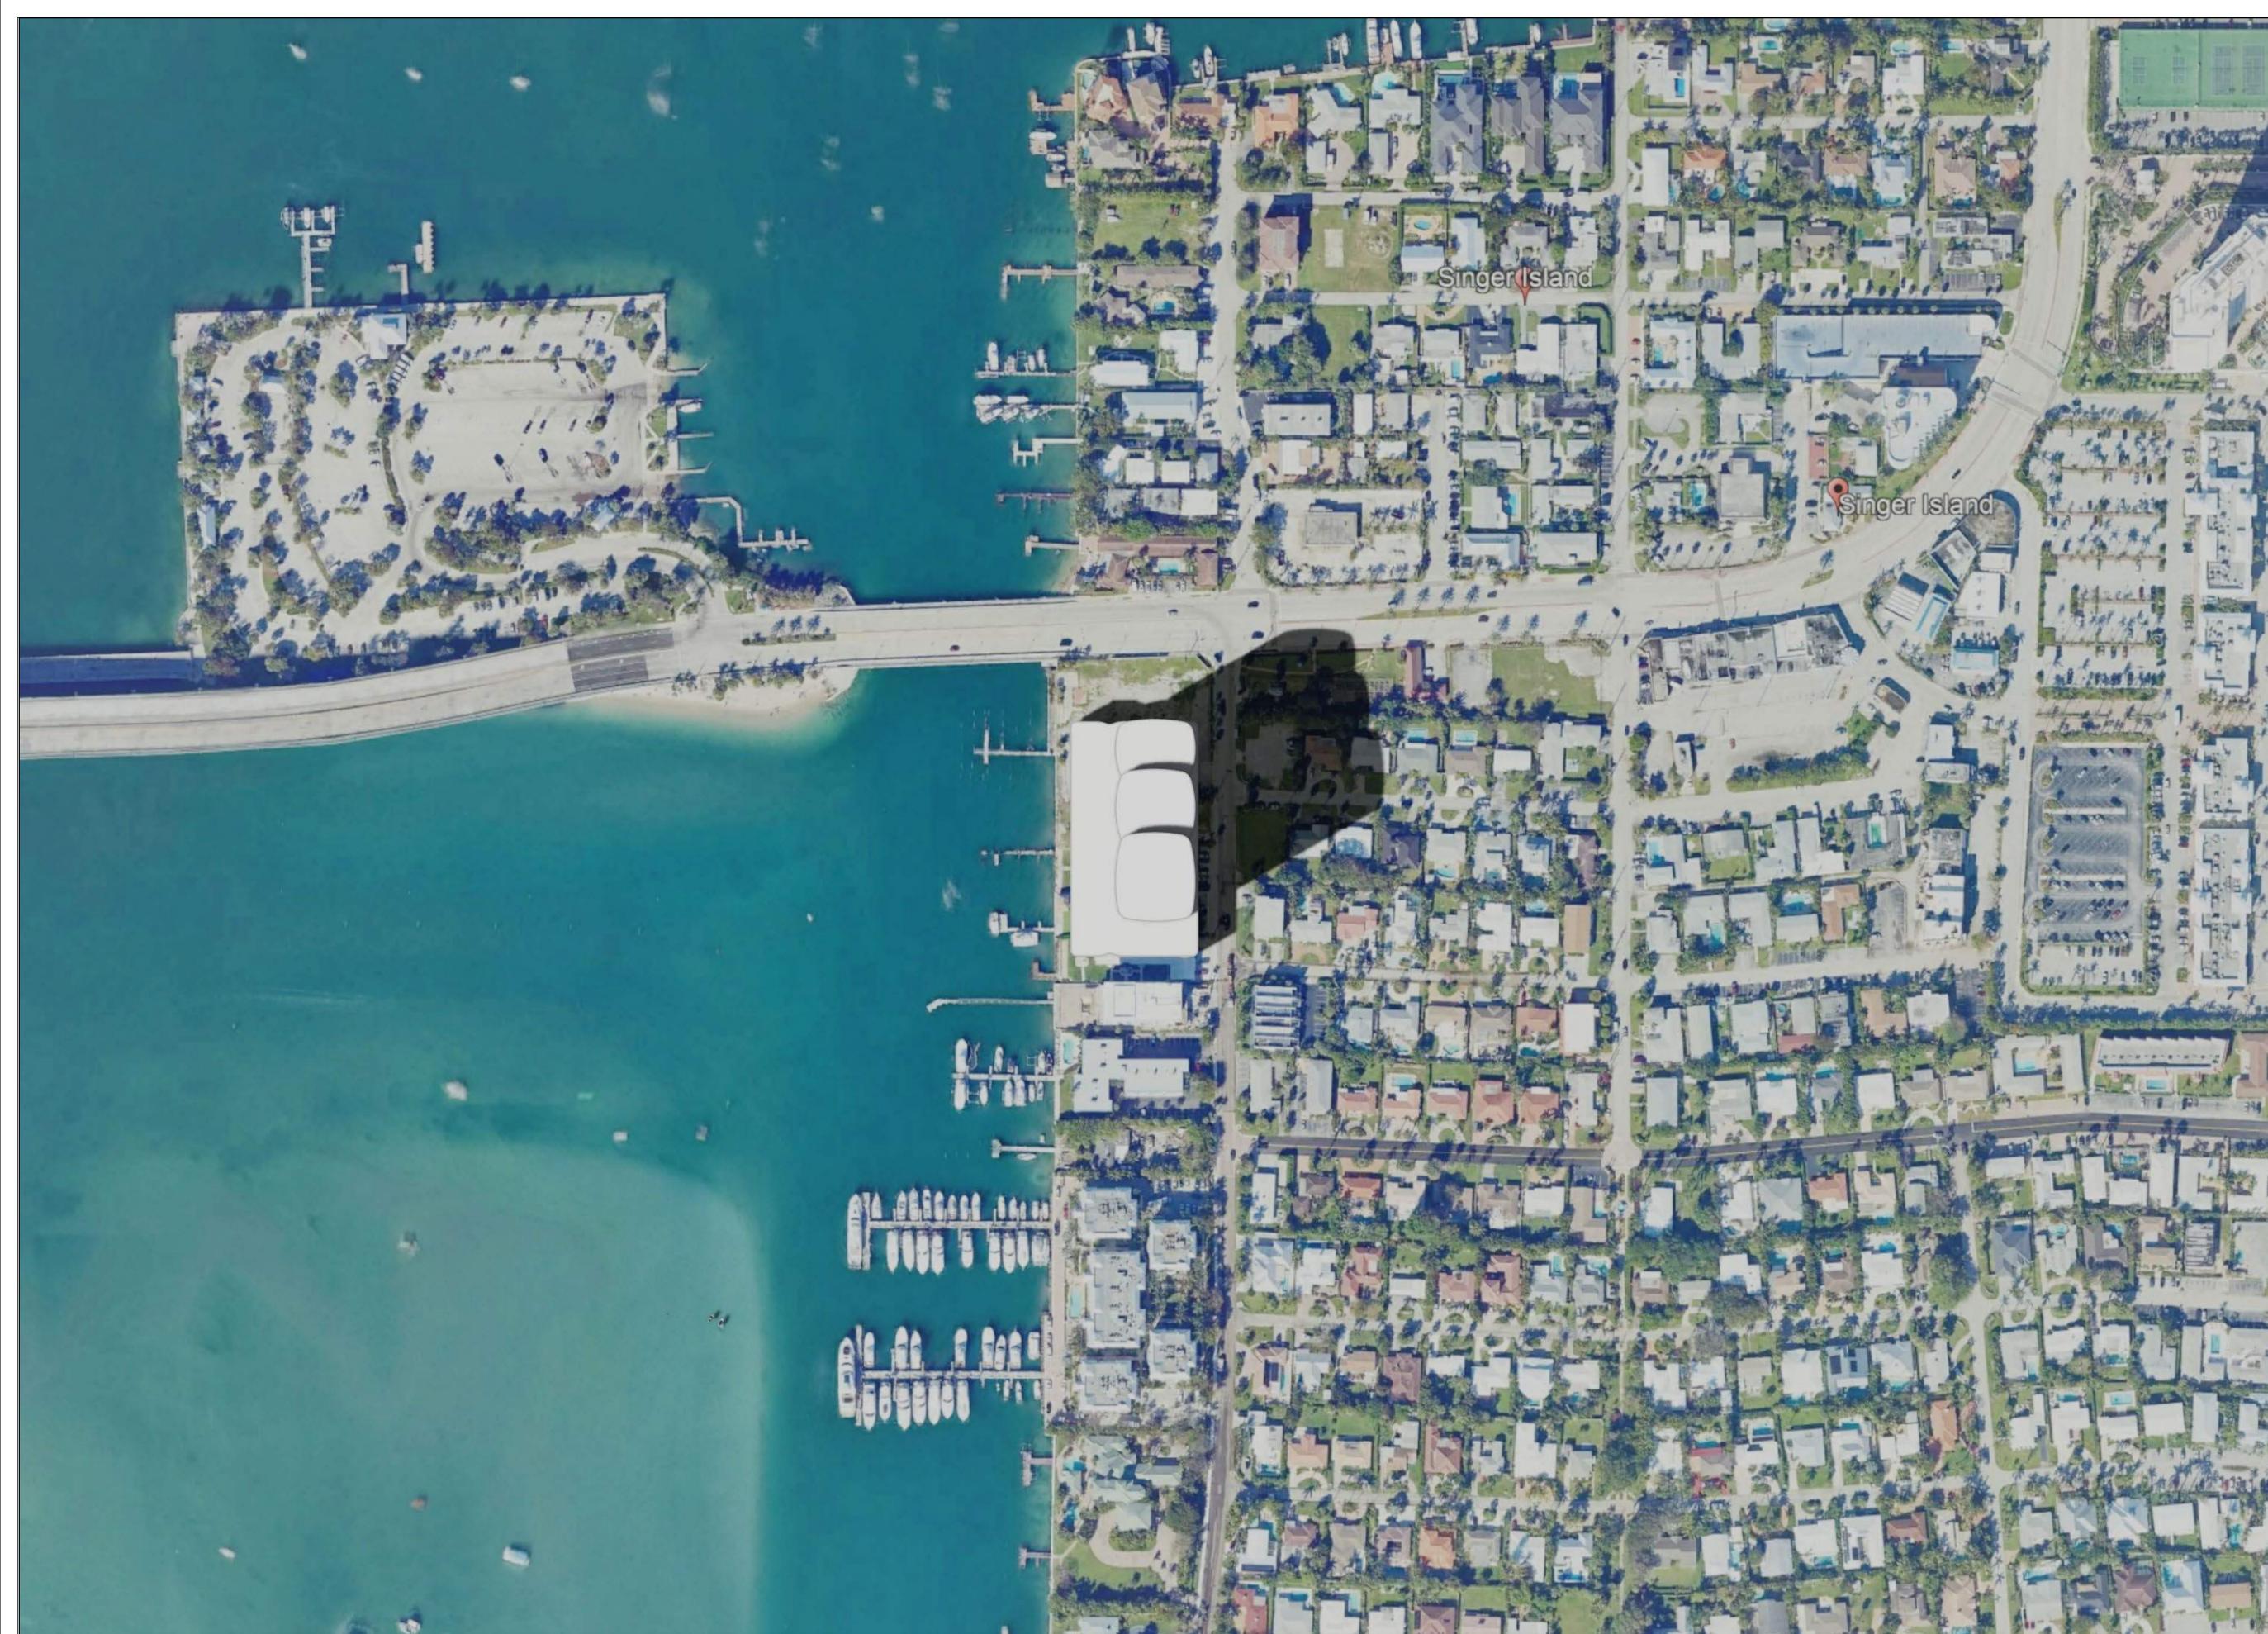

SINGER ISLAND GATEWAY
2401, 2405, 2425, 2429 & 2525
LAKE DRIVE, RIVERA BEACH
FLORIDA, 33404

OWNER
CONTINUUM COMPANY
1700 79TH STREET, SUITE 136
NORTH BAY VILLAGE, FL 33141
Tel: (212)-887-3700

ARCHITECT
ARQUITECTONICA
2900 OAK AVENUE, MIAMI, FL 33133
TEL: 305-372-1812
FAX: 3053721175

CIVIL ENGINEER

LANDSCAPE ARCHITECT

STRUCTURAL ENGINEER

KEY PLAN

SEAL/SIGNATURE/DATE

SITE PLAN SET
01/30/2026


PROJECT NUMBER

ALL DESIGN INDICATED IN THESE DRAWINGS ARE THE PROPERTY OF
ARQUITECTONICA INTERNATIONAL CORP. ALL COPYRIGHTS RESERVED 2016. NO
COPIES, TRANSMISSIONS, REPRODUCTIONS OR ELECTRONIC MANIPULATION OF
ANY PORTION OF THESE DRAWINGS IN WHOLE OR IN PART ARE TO BE MADE
WITHOUT THE EXPRESS WRITTEN PERMISSION OF ARQUITECTONICA
INTERNATIONAL CORP.

DRAWING NAME:

SUN STUDY

SCALE: AS NOTED

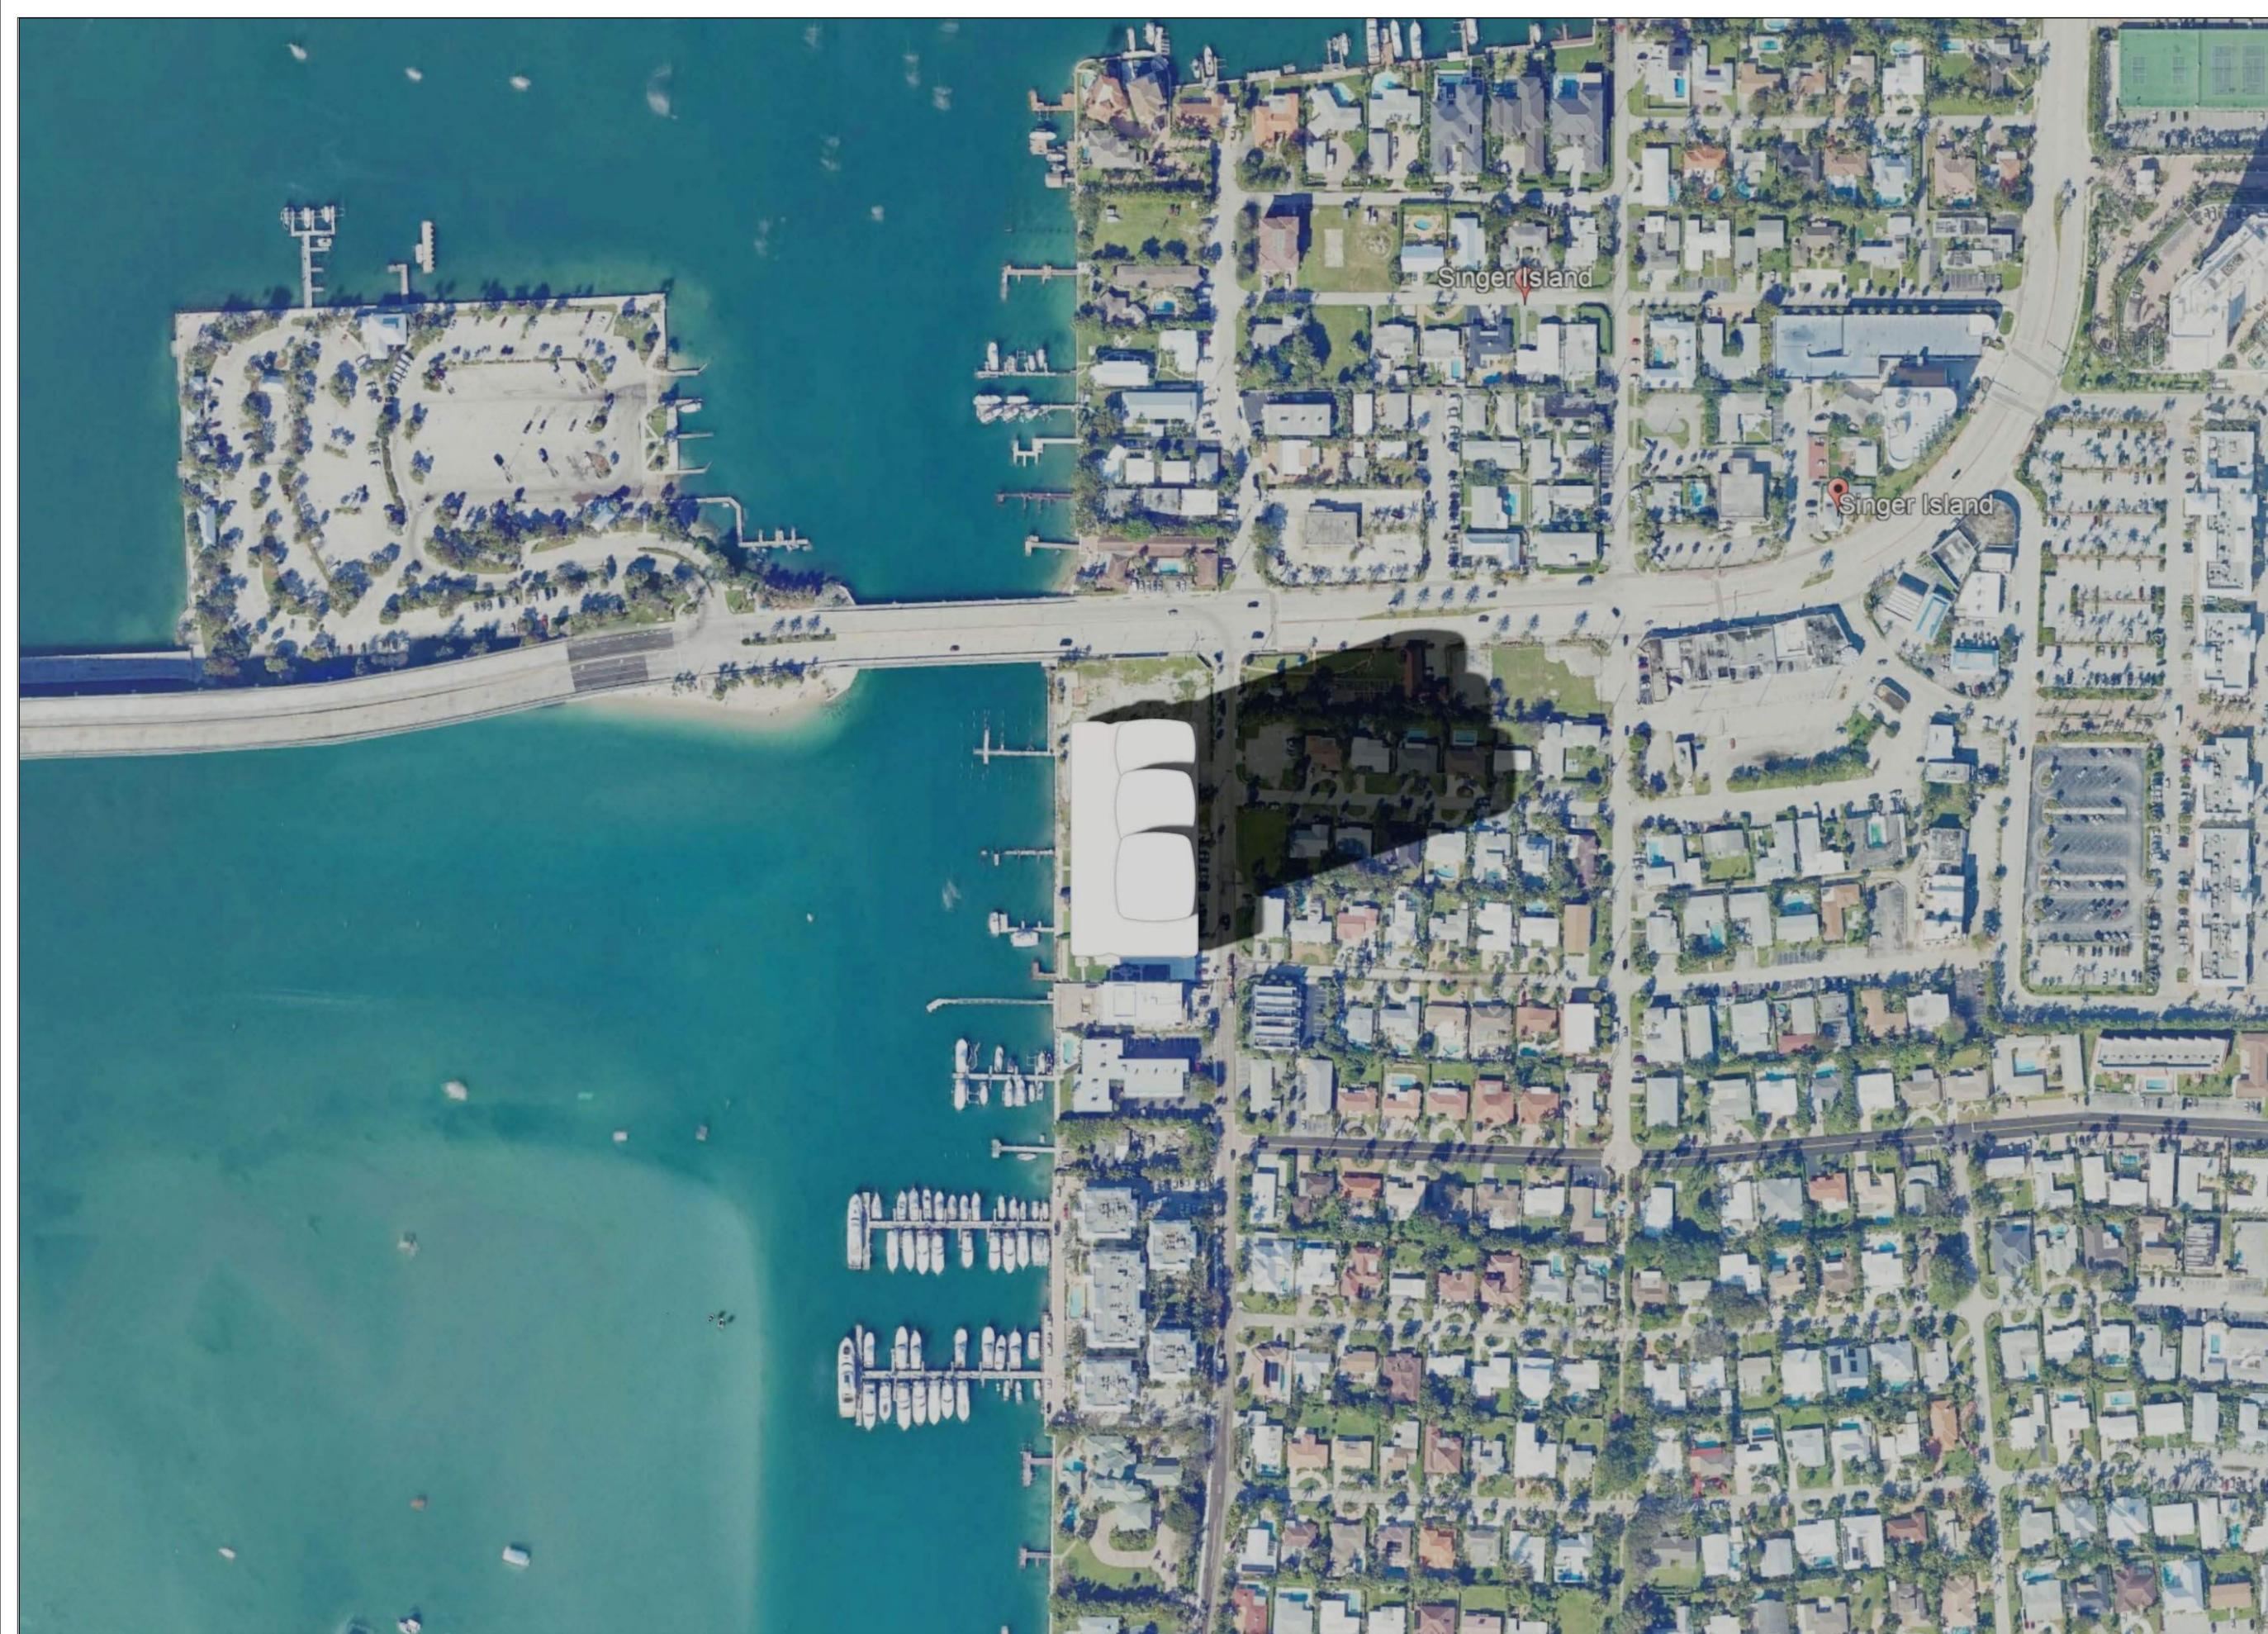

SINGER ISLAND GATEWAY
2401, 2405, 2425, 2429 & 2525
LAKE DRIVE, RIVERA BEACH
FLORIDA, 33404

OWNER
CONTINUUM COMPANY
1700 79TH STREET, SUITE 136
NORTH BAY VILLAGE, FL 33141
Tel: (212)-887-3700

ARCHITECT
ARQUITECTONICA
2900 OAK AVENUE, MIAMI, FL 33133
TEL: 305-372-1812
FAX: 3053721175

CIVIL ENGINEER

LANDSCAPE ARCHITECT

STRUCTURAL ENGINEER

KEY PLAN

SEAL/SIGNATURE/DATE

SITE PLAN SET
01/30/2026


PROJECT NUMBER

ALL DESIGN INDICATED IN THESE DRAWINGS ARE THE PROPERTY OF
ARQUITECTONICA INTERNATIONAL CORP. ALL COPYRIGHTS RESERVED 2016. NO
COPIES, TRANSMISSIONS, REPRODUCTIONS OR ELECTRONIC MANIPULATION OF
ANY PORTION OF THESE DRAWINGS IN WHOLE OR IN PART ARE TO BE MADE
WITHOUT THE EXPRESS WRITTEN PERMISSION OF ARQUITECTONICA
INTERNATIONAL CORP.

DRAWING NAME:

SUN STUDY

SCALE: AS NOTED

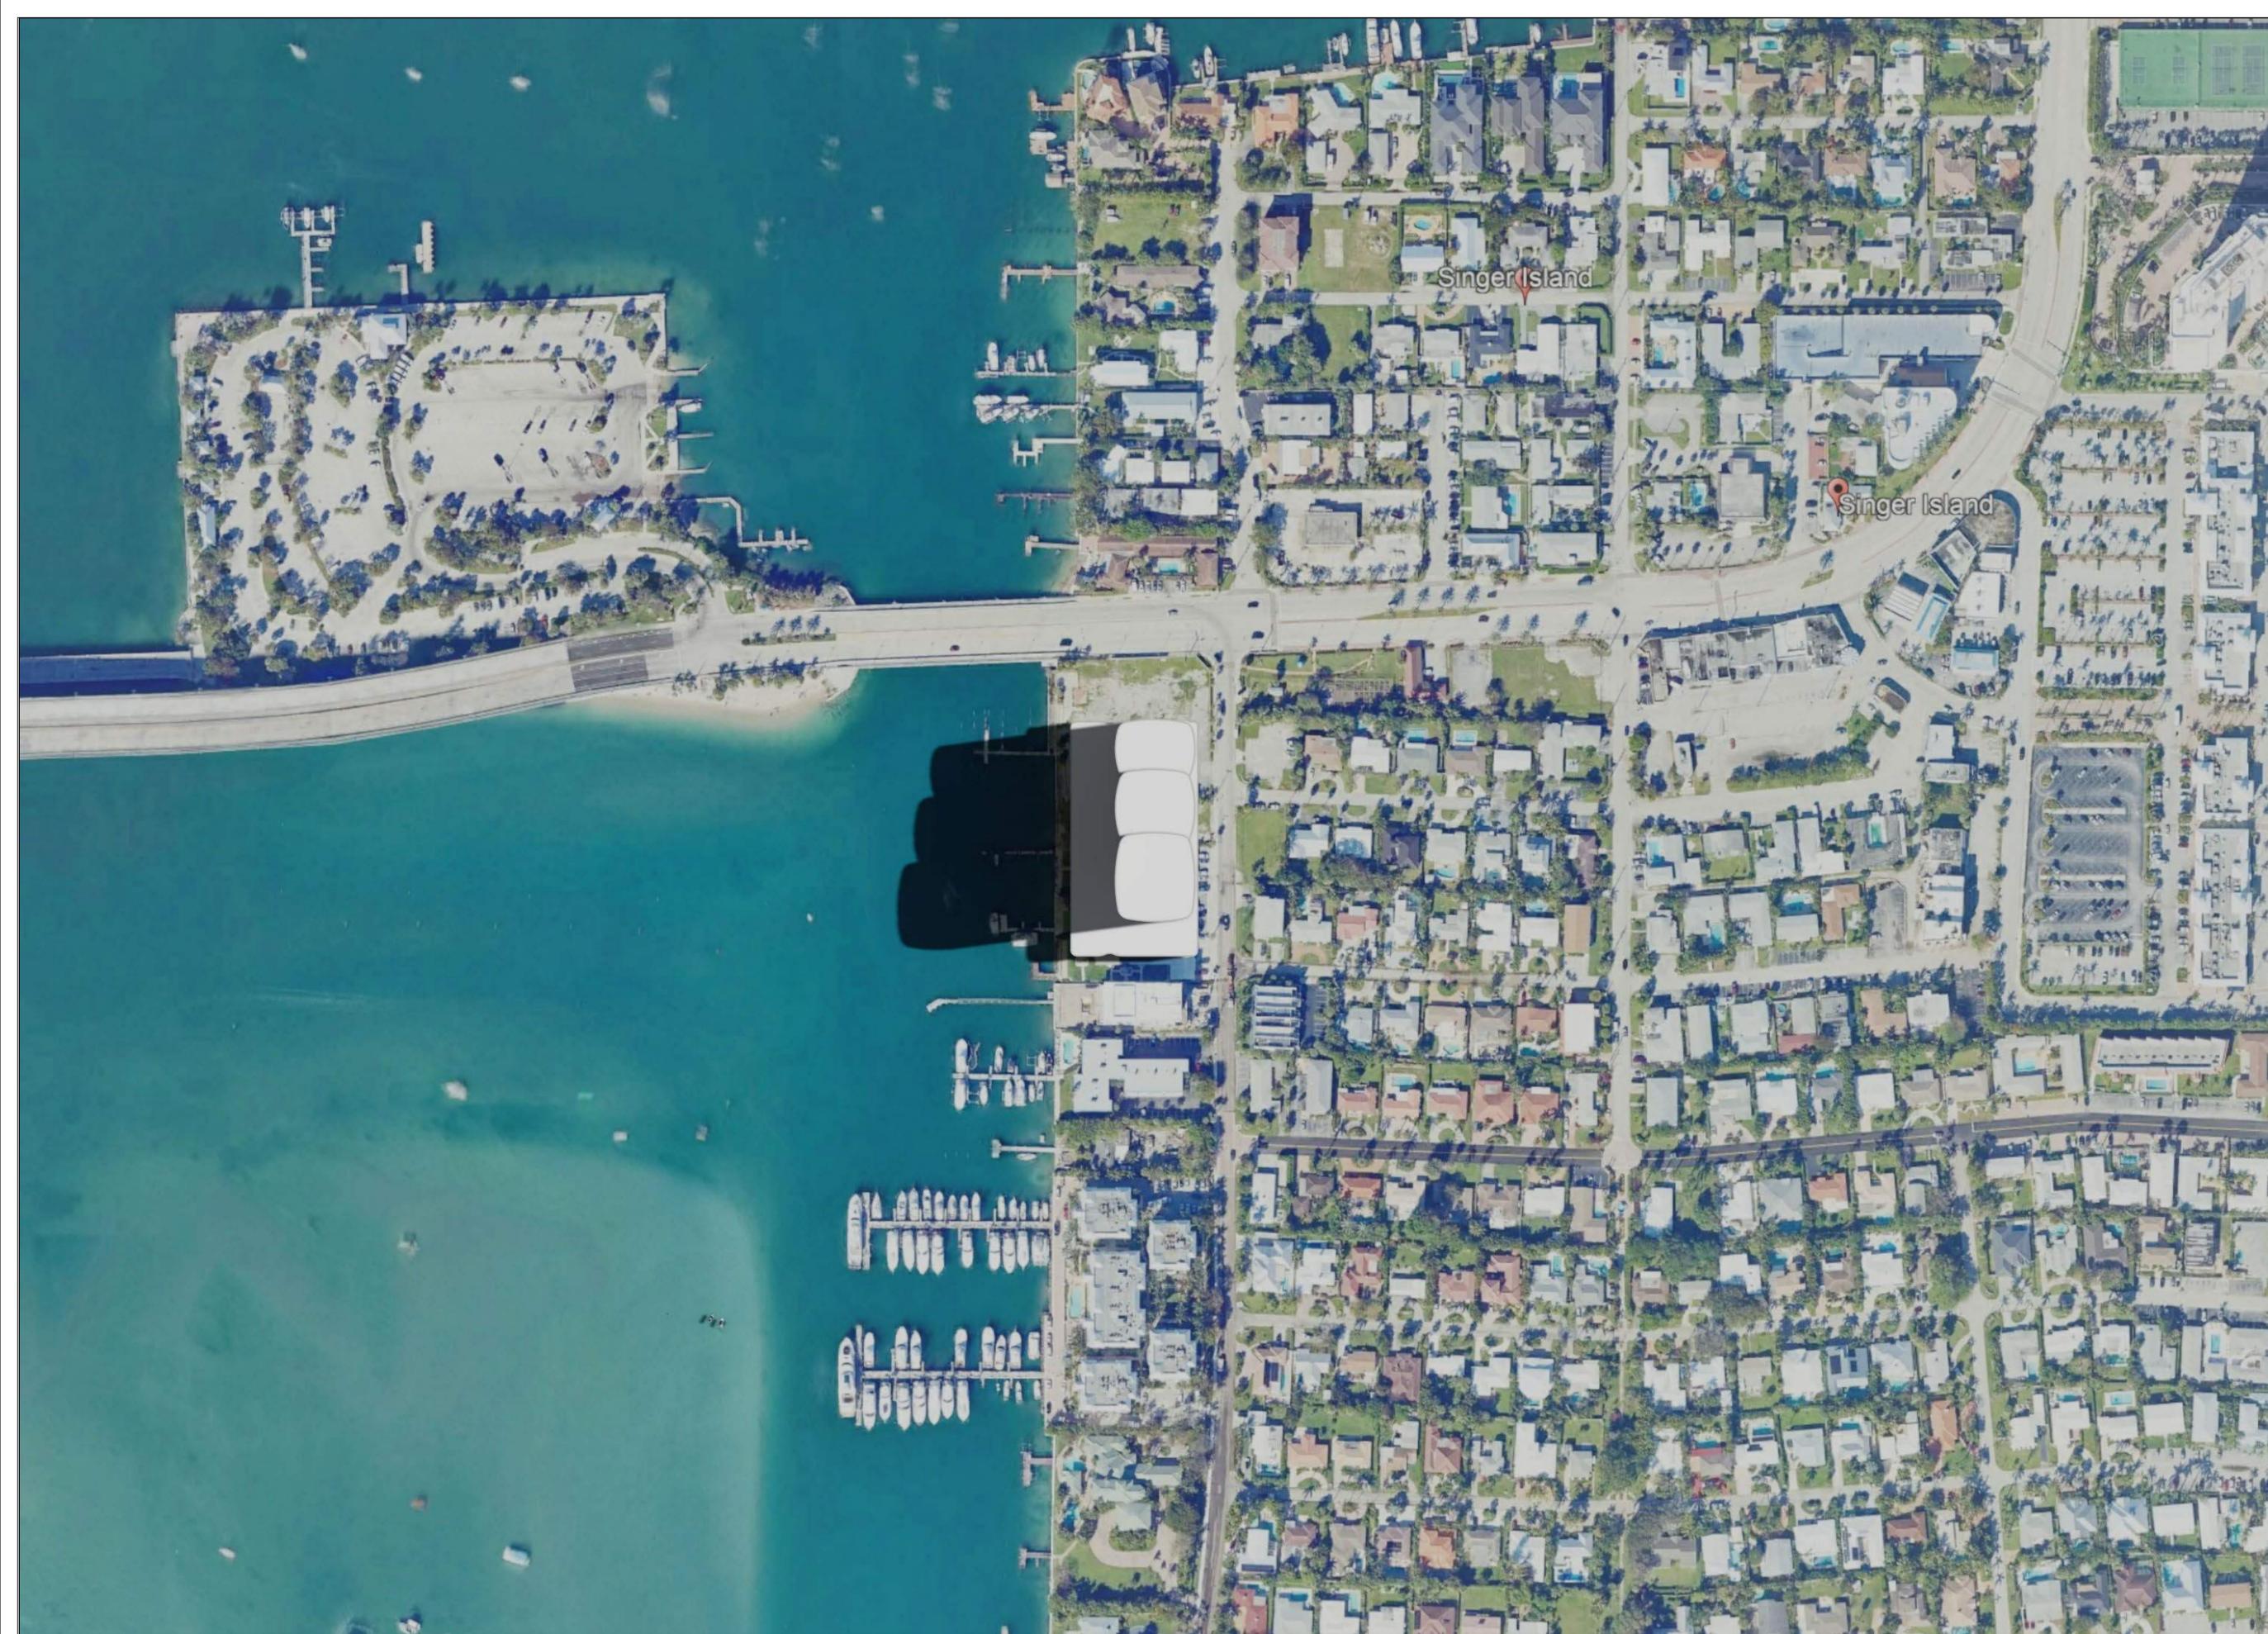

SINGER ISLAND GATEWAY
2401, 2405, 2425, 2429 & 2525
LAKE DRIVE, RIVERA BEACH
FLORIDA, 33404

OWNER
CONTINUUM COMPANY
1700 79TH STREET, SUITE 136
NORTH BAY VILLAGE, FL 33141
Tel: (212)-887-3700

ARCHITECT
ARQUITECTONICA
2900 OAK AVENUE, MIAMI, FL 33133
TEL: 305-372-1812
FAX: 3053721175

CIVIL ENGINEER

LANDSCAPE ARCHITECT

STRUCTURAL ENGINEER

KEY PLAN

SEAL/SIGNATURE/DATE

SITE PLAN SET
01/30/2026


PROJECT NUMBER

ALL DESIGN INDICATED IN THESE DRAWINGS ARE THE PROPERTY OF
ARQUITECTONICA INTERNATIONAL CORP. ALL COPYRIGHTS RESERVED 2016. NO
COPIES, TRANSMISSIONS, REPRODUCTIONS OR ELECTRONIC MANIPULATION OF
ANY PORTION OF THESE DRAWINGS IN WHOLE OR IN PART ARE TO BE MADE
WITHOUT THE EXPRESS WRITTEN PERMISSION OF ARQUITECTONICA
INTERNATIONAL CORP.

DRAWING NAME:

SUN STUDY

SCALE: AS NOTED

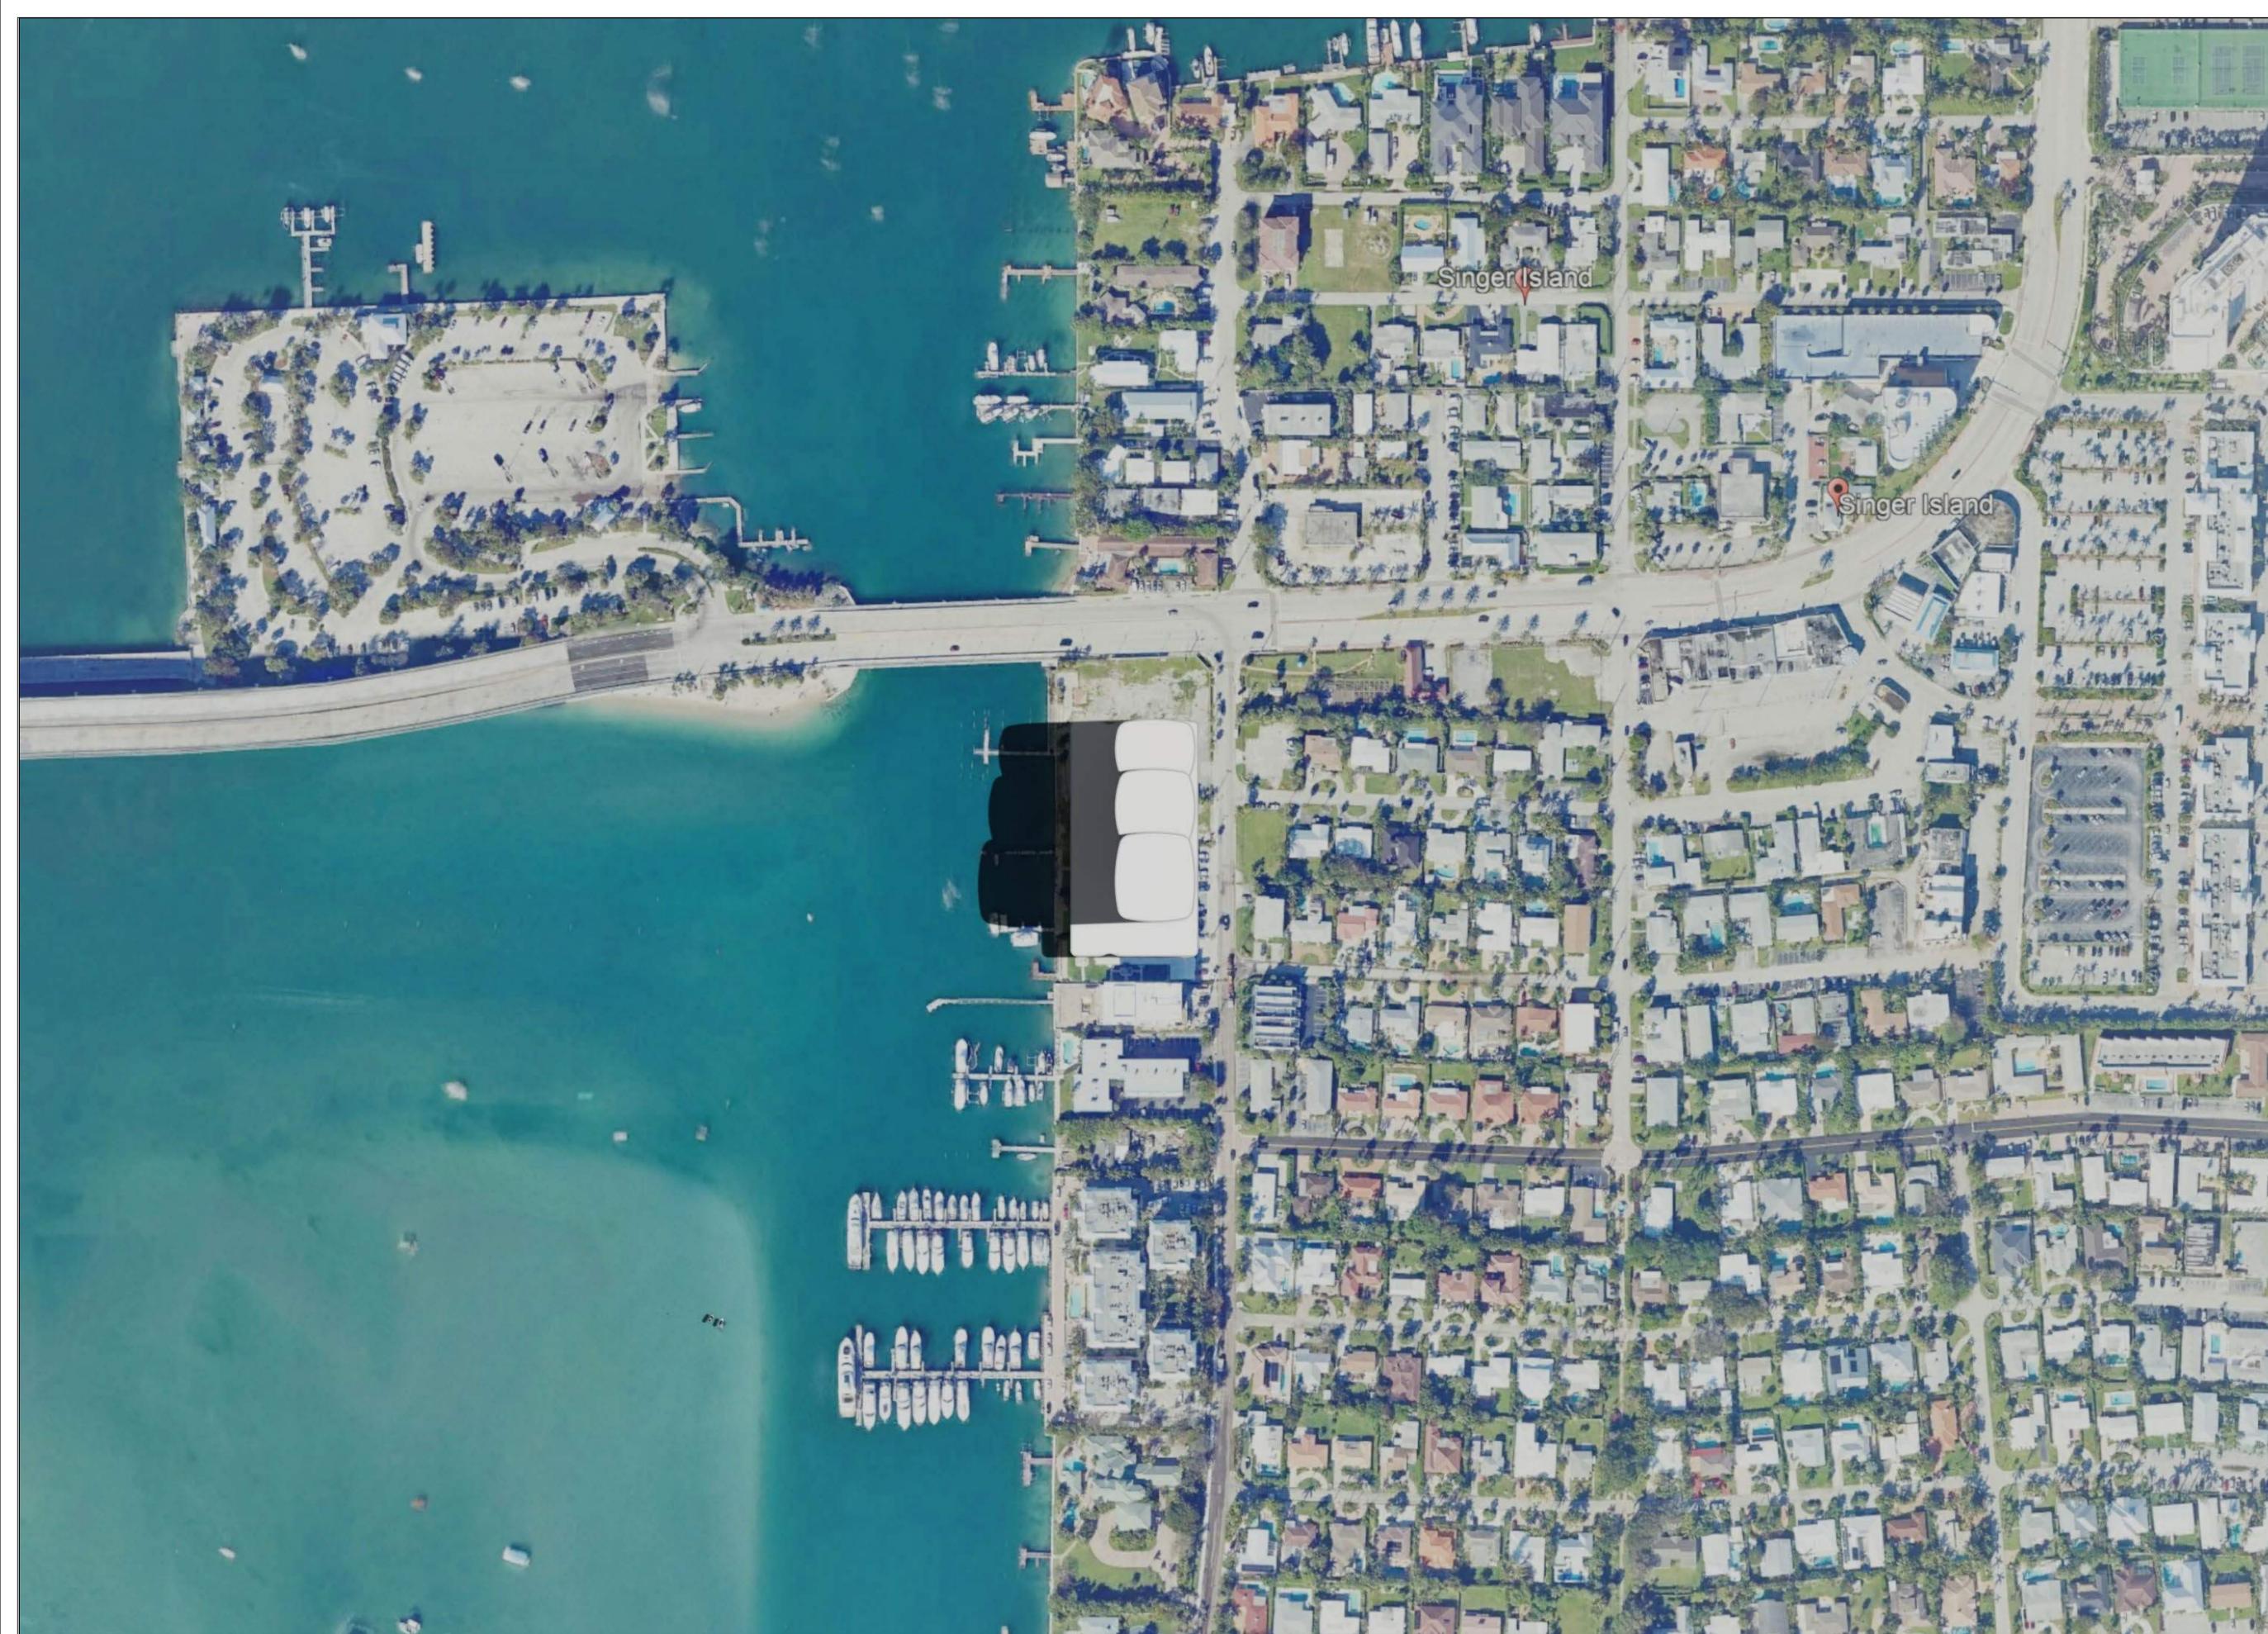

SINGER ISLAND GATEWAY
2401, 2405, 2425, 2429 & 2525
LAKE DRIVE, RIVERA BEACH
FLORIDA, 33404

OWNER
CONTINUUM COMPANY
1700 79TH STREET, SUITE 136
NORTH BAY VILLAGE, FL 33141
Tel: (212)-887-3700

ARCHITECT
ARQUITECTONICA
2900 OAK AVENUE, MIAMI, FL 33133
TEL: 305-372-1812
FAX: 3053721175

CIVIL ENGINEER

LANDSCAPE ARCHITECT

STRUCTURAL ENGINEER

KEY PLAN

SEAL/SIGNATURE/DATE

SITE PLAN SET
01/30/2026


PROJECT NUMBER

ALL DESIGN INDICATED IN THESE DRAWINGS ARE THE PROPERTY OF
ARQUITECTONICA INTERNATIONAL CORP. ALL COPYRIGHTS RESERVED 2016. NO
COPIES, TRANSMISSIONS, REPRODUCTIONS OR ELECTRONIC MANIPULATION OF
ANY PORTION OF THESE DRAWINGS IN WHOLE OR IN PART ARE TO BE MADE
WITHOUT THE EXPRESS WRITTEN PERMISSION OF ARQUITECTONICA
INTERNATIONAL CORP.

DRAWING NAME:

SUN STUDY

SCALE: AS NOTED

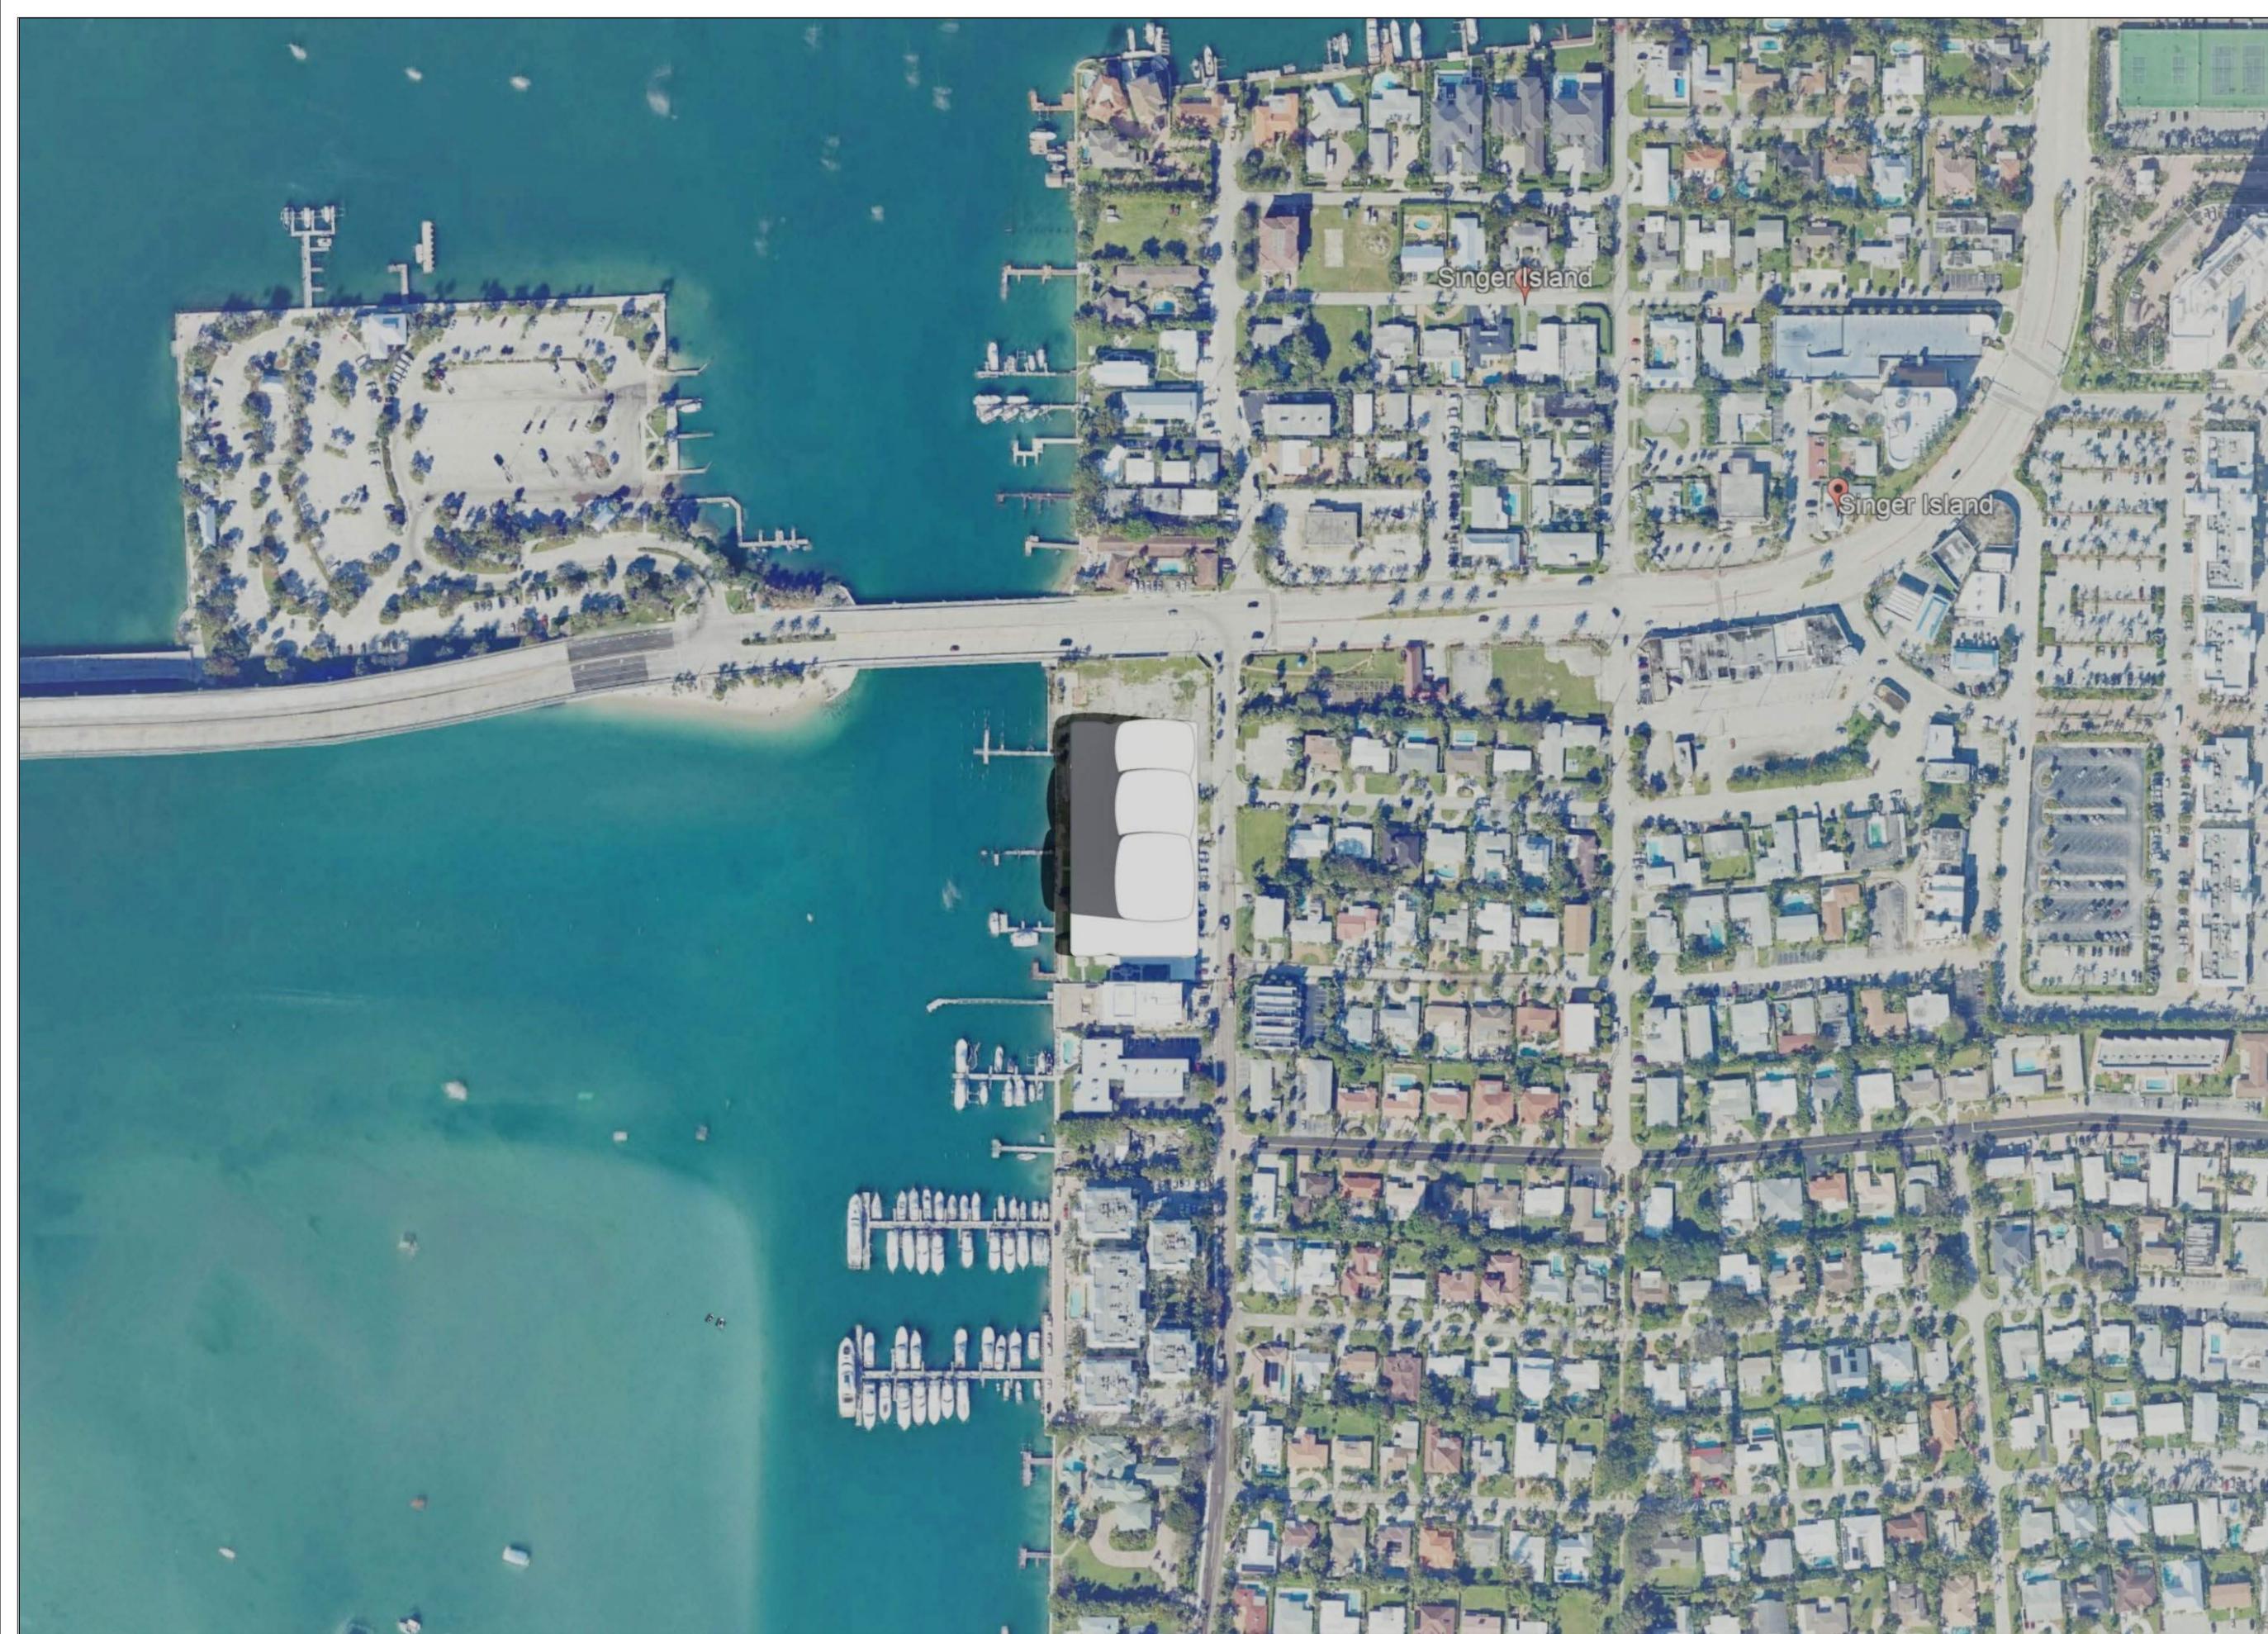

SINGER ISLAND GATEWAY
2401, 2405, 2425, 2429 & 2525
LAKE DRIVE, RIVERA BEACH
FLORIDA, 33404

OWNER
CONTINUUM COMPANY
1700 79TH STREET, SUITE 136
NORTH BAY VILLAGE, FL 33141
Tel: (212)-887-3700

ARCHITECT
ARQUITECTONICA
2900 OAK AVENUE, MIAMI, FL 33133
TEL: 305-372-1812
FAX: 3053721175

CIVIL ENGINEER

LANDSCAPE ARCHITECT

STRUCTURAL ENGINEER

KEY PLAN

SEAL/SIGNATURE/DATE


SITE PLAN SET
01/30/2026

PROJECT NUMBER

ALL DESIGN INDICATED IN THESE DRAWINGS ARE THE PROPERTY OF
ARQUITECTONICA INTERNATIONAL CORP. ALL COPYRIGHTS RESERVED 2016. NO
COPIES, TRANSMISSIONS, REPRODUCTIONS OR ELECTRONIC MANIPULATION OF
ANY PORTION OF THESE DRAWINGS IN WHOLE OR IN PART ARE TO BE MADE
WITHOUT THE EXPRESS WRITTEN PERMISSION OF ARQUITECTONICA
INTERNATIONAL CORP.

DRAWING NAME:
SUN STUDY

SCALE: AS NOTED

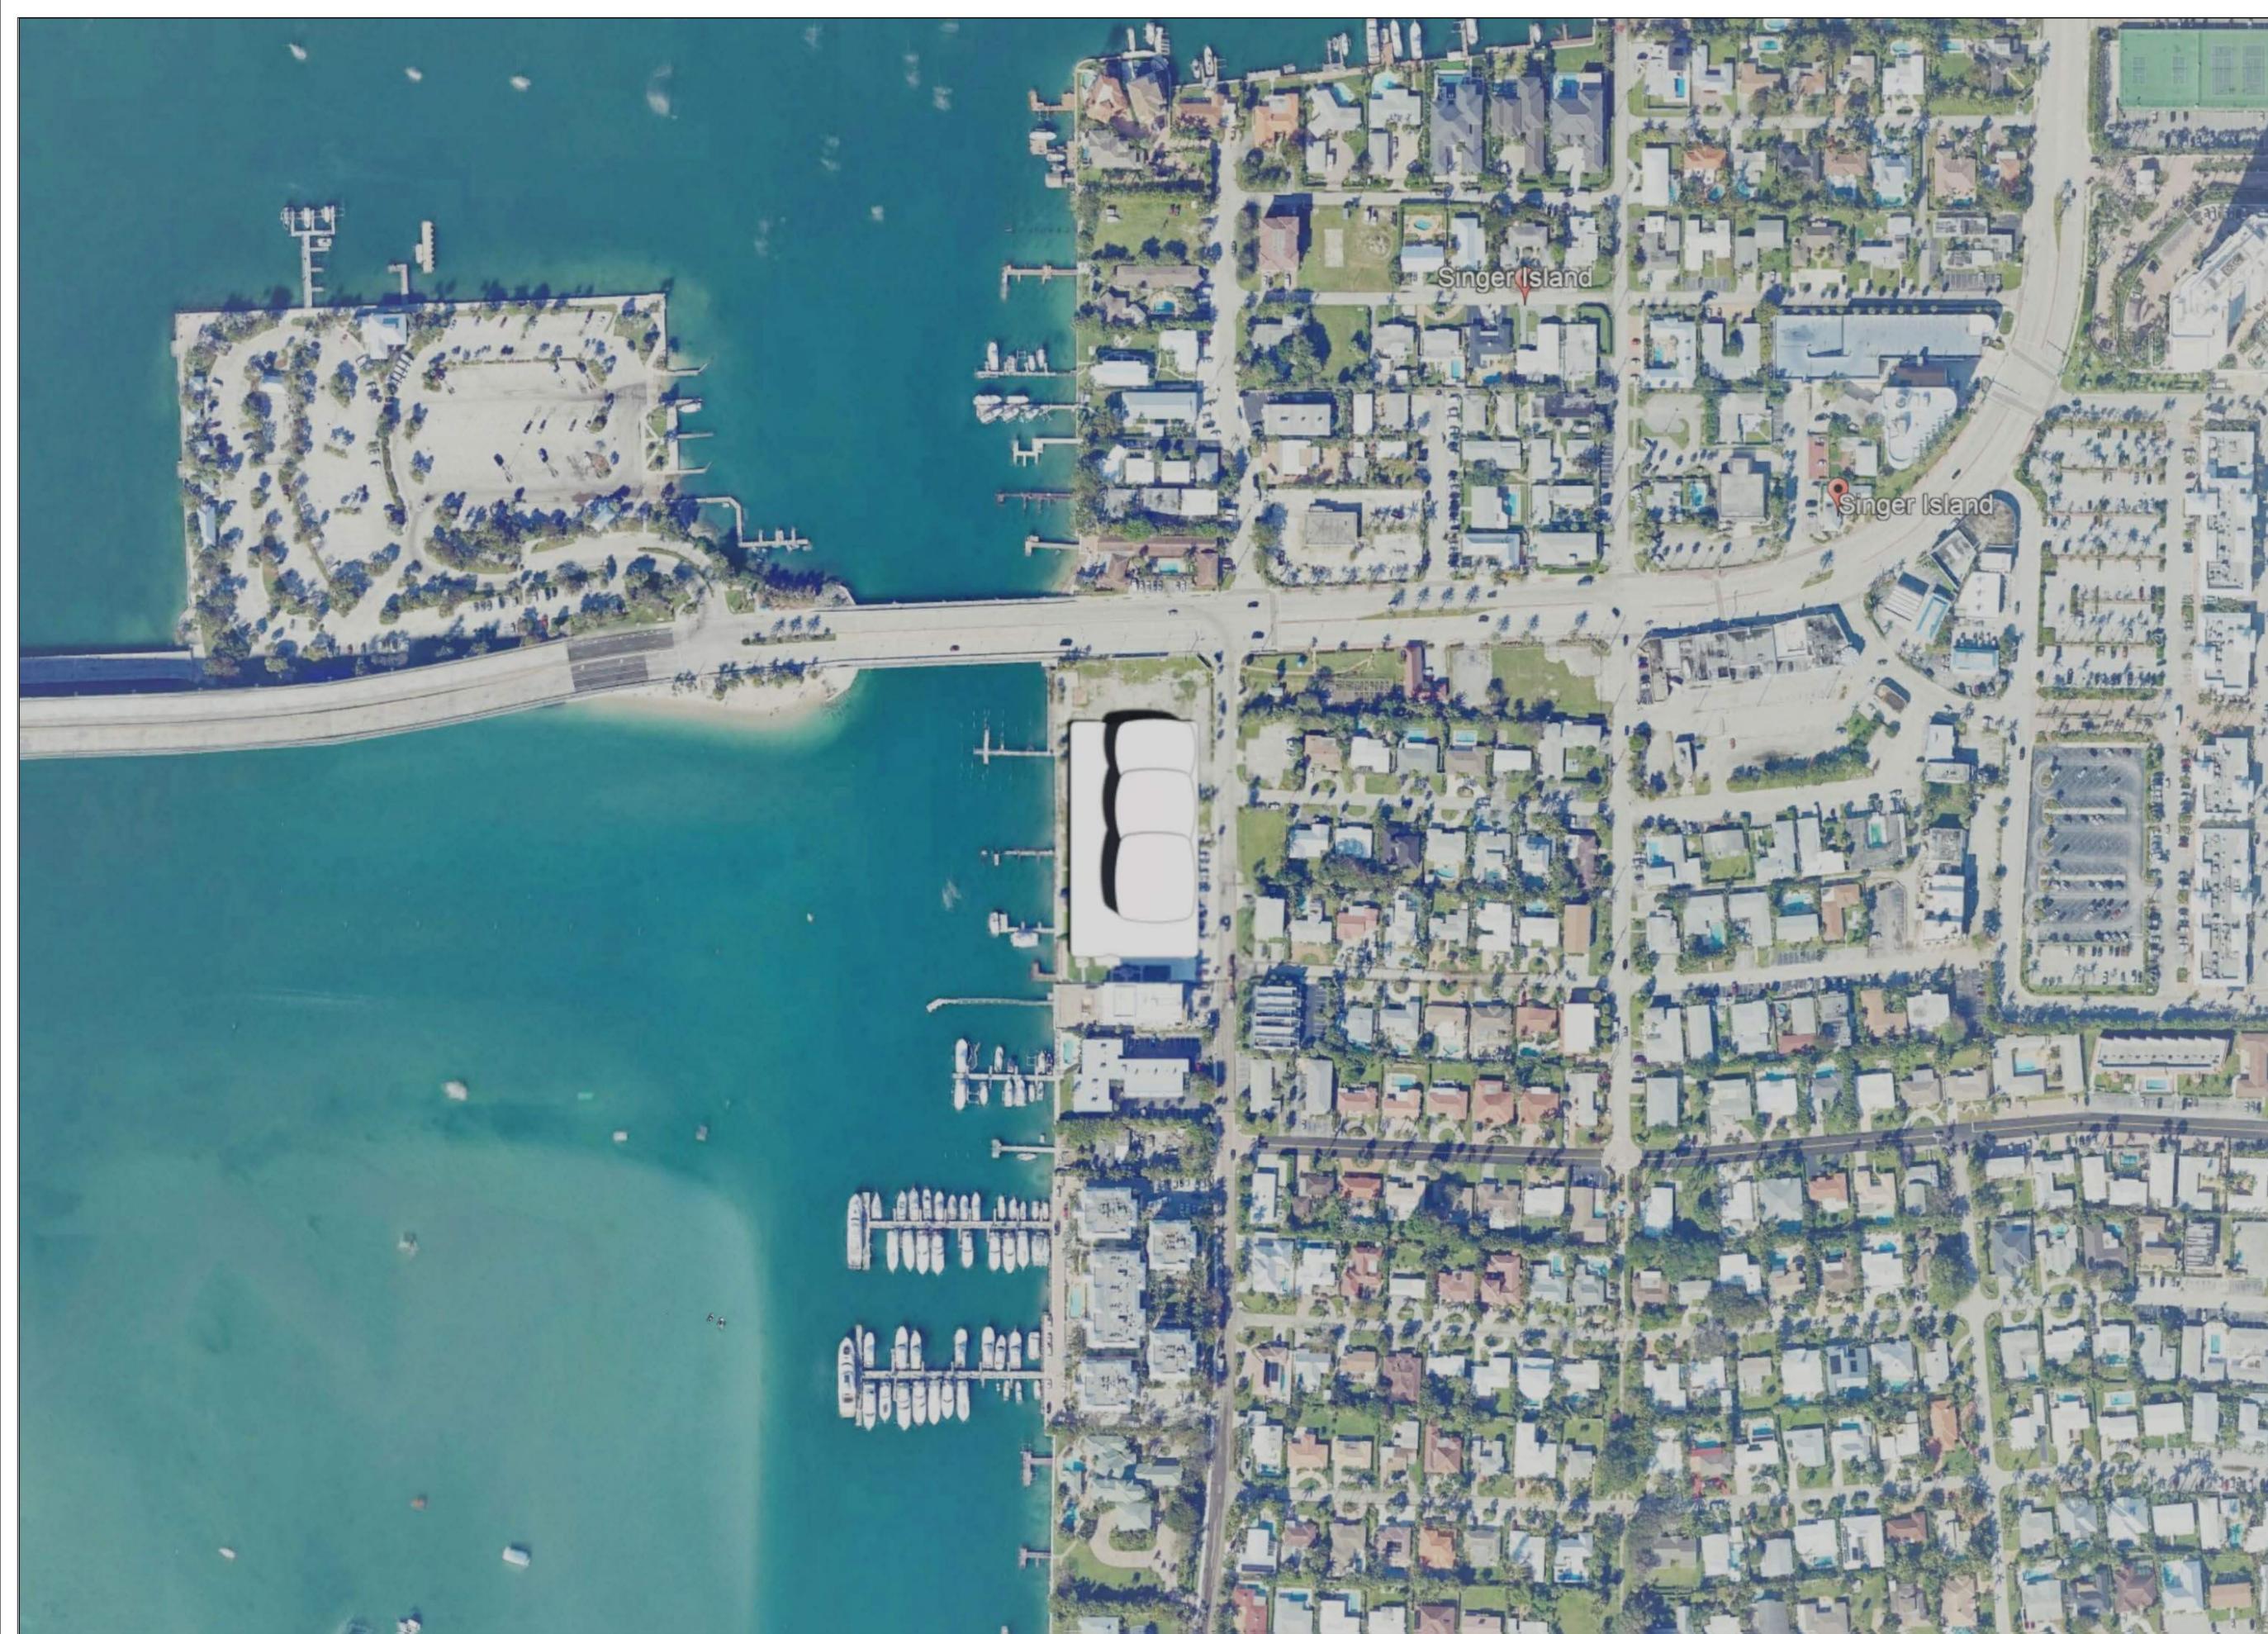

SINGER ISLAND GATEWAY
2401, 2405, 2425, 2429 & 2525
LAKE DRIVE, RIVERA BEACH
FLORIDA, 33404

OWNER
CONTINUUM COMPANY
1700 79TH STREET, SUITE 136
NORTH BAY VILLAGE, FL 33141
Tel: (212)-887-3700

ARCHITECT
ARQUITECTONICA
2900 OAK AVENUE, MIAMI, FL 33133
TEL: 305-372-1812
FAX: 3053721175

CIVIL ENGINEER

LANDSCAPE ARCHITECT

STRUCTURAL ENGINEER

KEY PLAN

SEAL/SIGNATURE/DATE

SITE PLAN SET
01/30/2026


PROJECT NUMBER

ALL DESIGN INDICATED IN THESE DRAWINGS ARE THE PROPERTY OF
ARQUITECTONICA INTERNATIONAL CORP. ALL COPYRIGHTS RESERVED 2016. NO
COPIES, TRANSMISSIONS, REPRODUCTIONS OR ELECTRONIC MANIPULATION OF
ANY PORTION OF THESE DRAWINGS IN WHOLE OR IN PART ARE TO BE MADE
WITHOUT THE EXPRESS WRITTEN PERMISSION OF ARQUITECTONICA
INTERNATIONAL CORP.

DRAWING NAME:

SUN STUDY

SCALE: AS NOTED

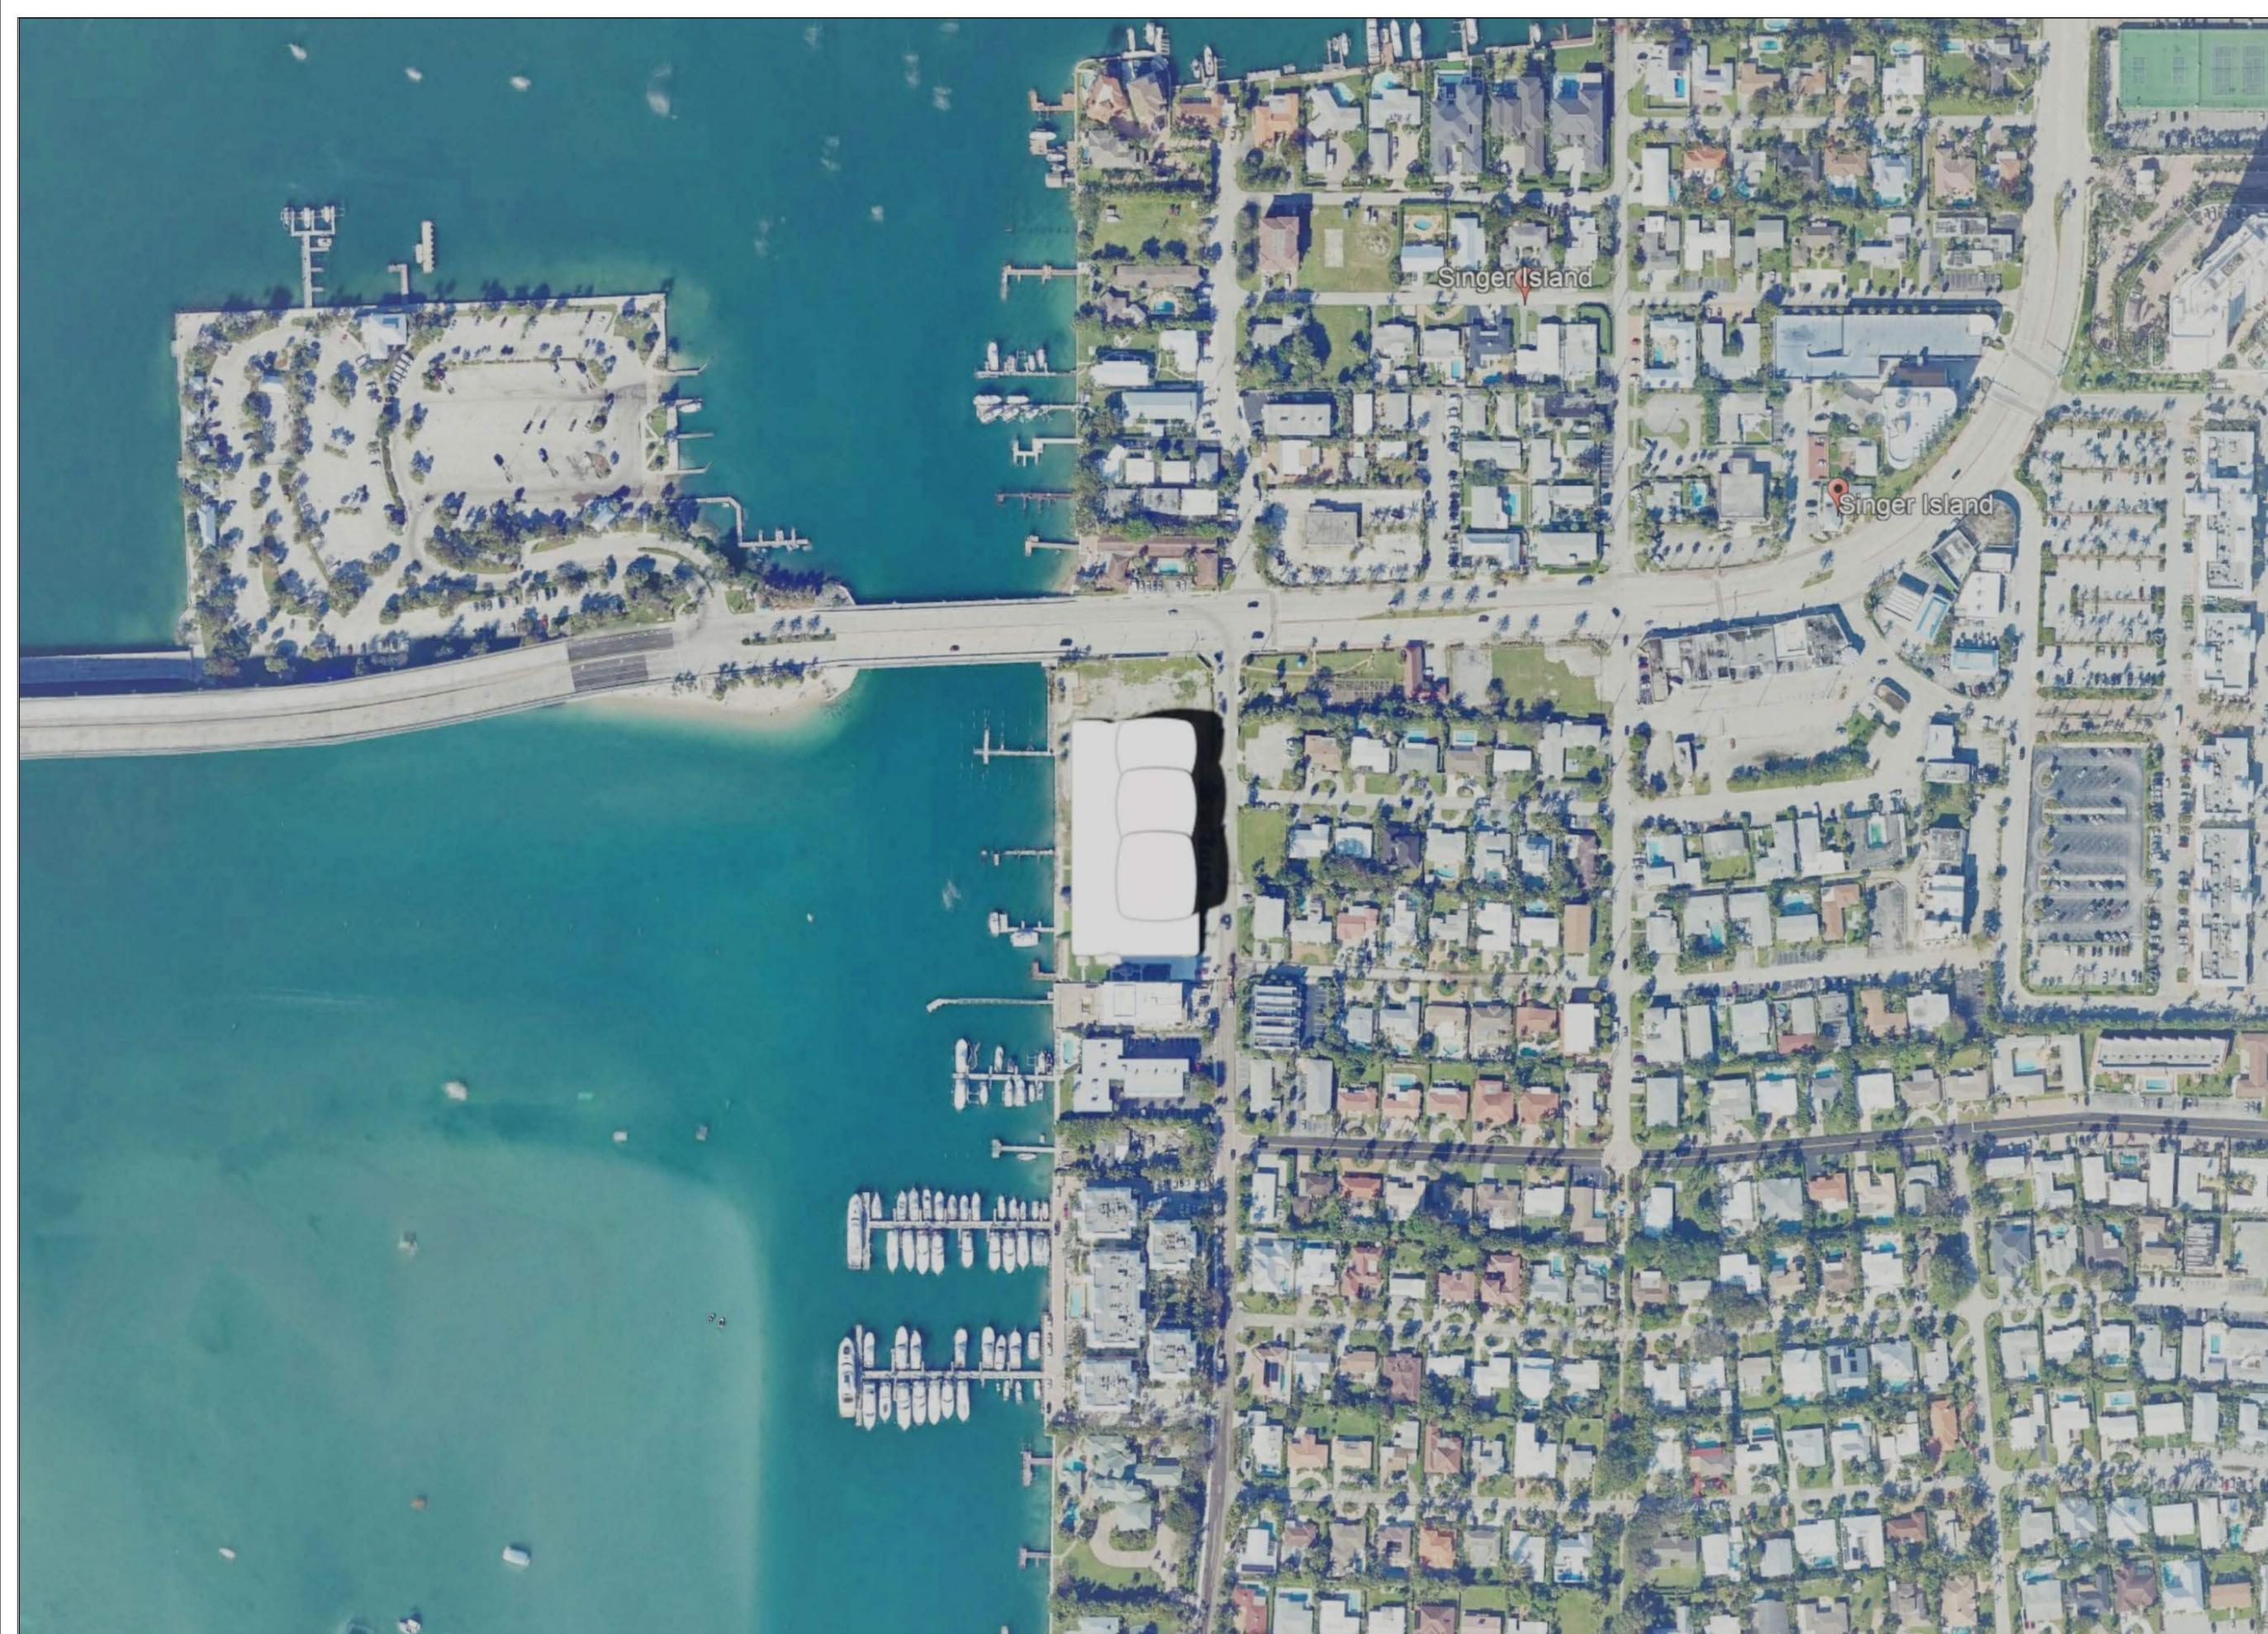

SINGER ISLAND GATEWAY
2401, 2405, 2425, 2429 & 2525
LAKE DRIVE, RIVERA BEACH
FLORIDA, 33404

OWNER
CONTINUUM COMPANY
1700 79TH STREET, SUITE 136
NORTH BAY VILLAGE, FL 33141
Tel: (212)-887-3700

ARCHITECT
ARQUITECTONICA
2900 OAK AVENUE, MIAMI, FL 33133
TEL: 305-372-1812
FAX: 3053721175

CIVIL ENGINEER

LANDSCAPE ARCHITECT

STRUCTURAL ENGINEER

KEY PLAN

SEAL/SIGNATURE/DATE

SITE PLAN SET
01/30/2026


PROJECT NUMBER

ALL DESIGN INDICATED IN THESE DRAWINGS ARE THE PROPERTY OF
ARQUITECTONICA INTERNATIONAL CORP. ALL COPYRIGHTS RESERVED 2016. NO
COPIES, TRANSMISSIONS, REPRODUCTIONS OR ELECTRONIC MANIPULATION OF
ANY PORTION OF THESE DRAWINGS IN WHOLE OR IN PART ARE TO BE MADE
WITHOUT THE EXPRESS WRITTEN PERMISSION OF ARQUITECTONICA
INTERNATIONAL CORP.

DRAWING NAME:

SUN STUDY

SCALE: AS NOTED

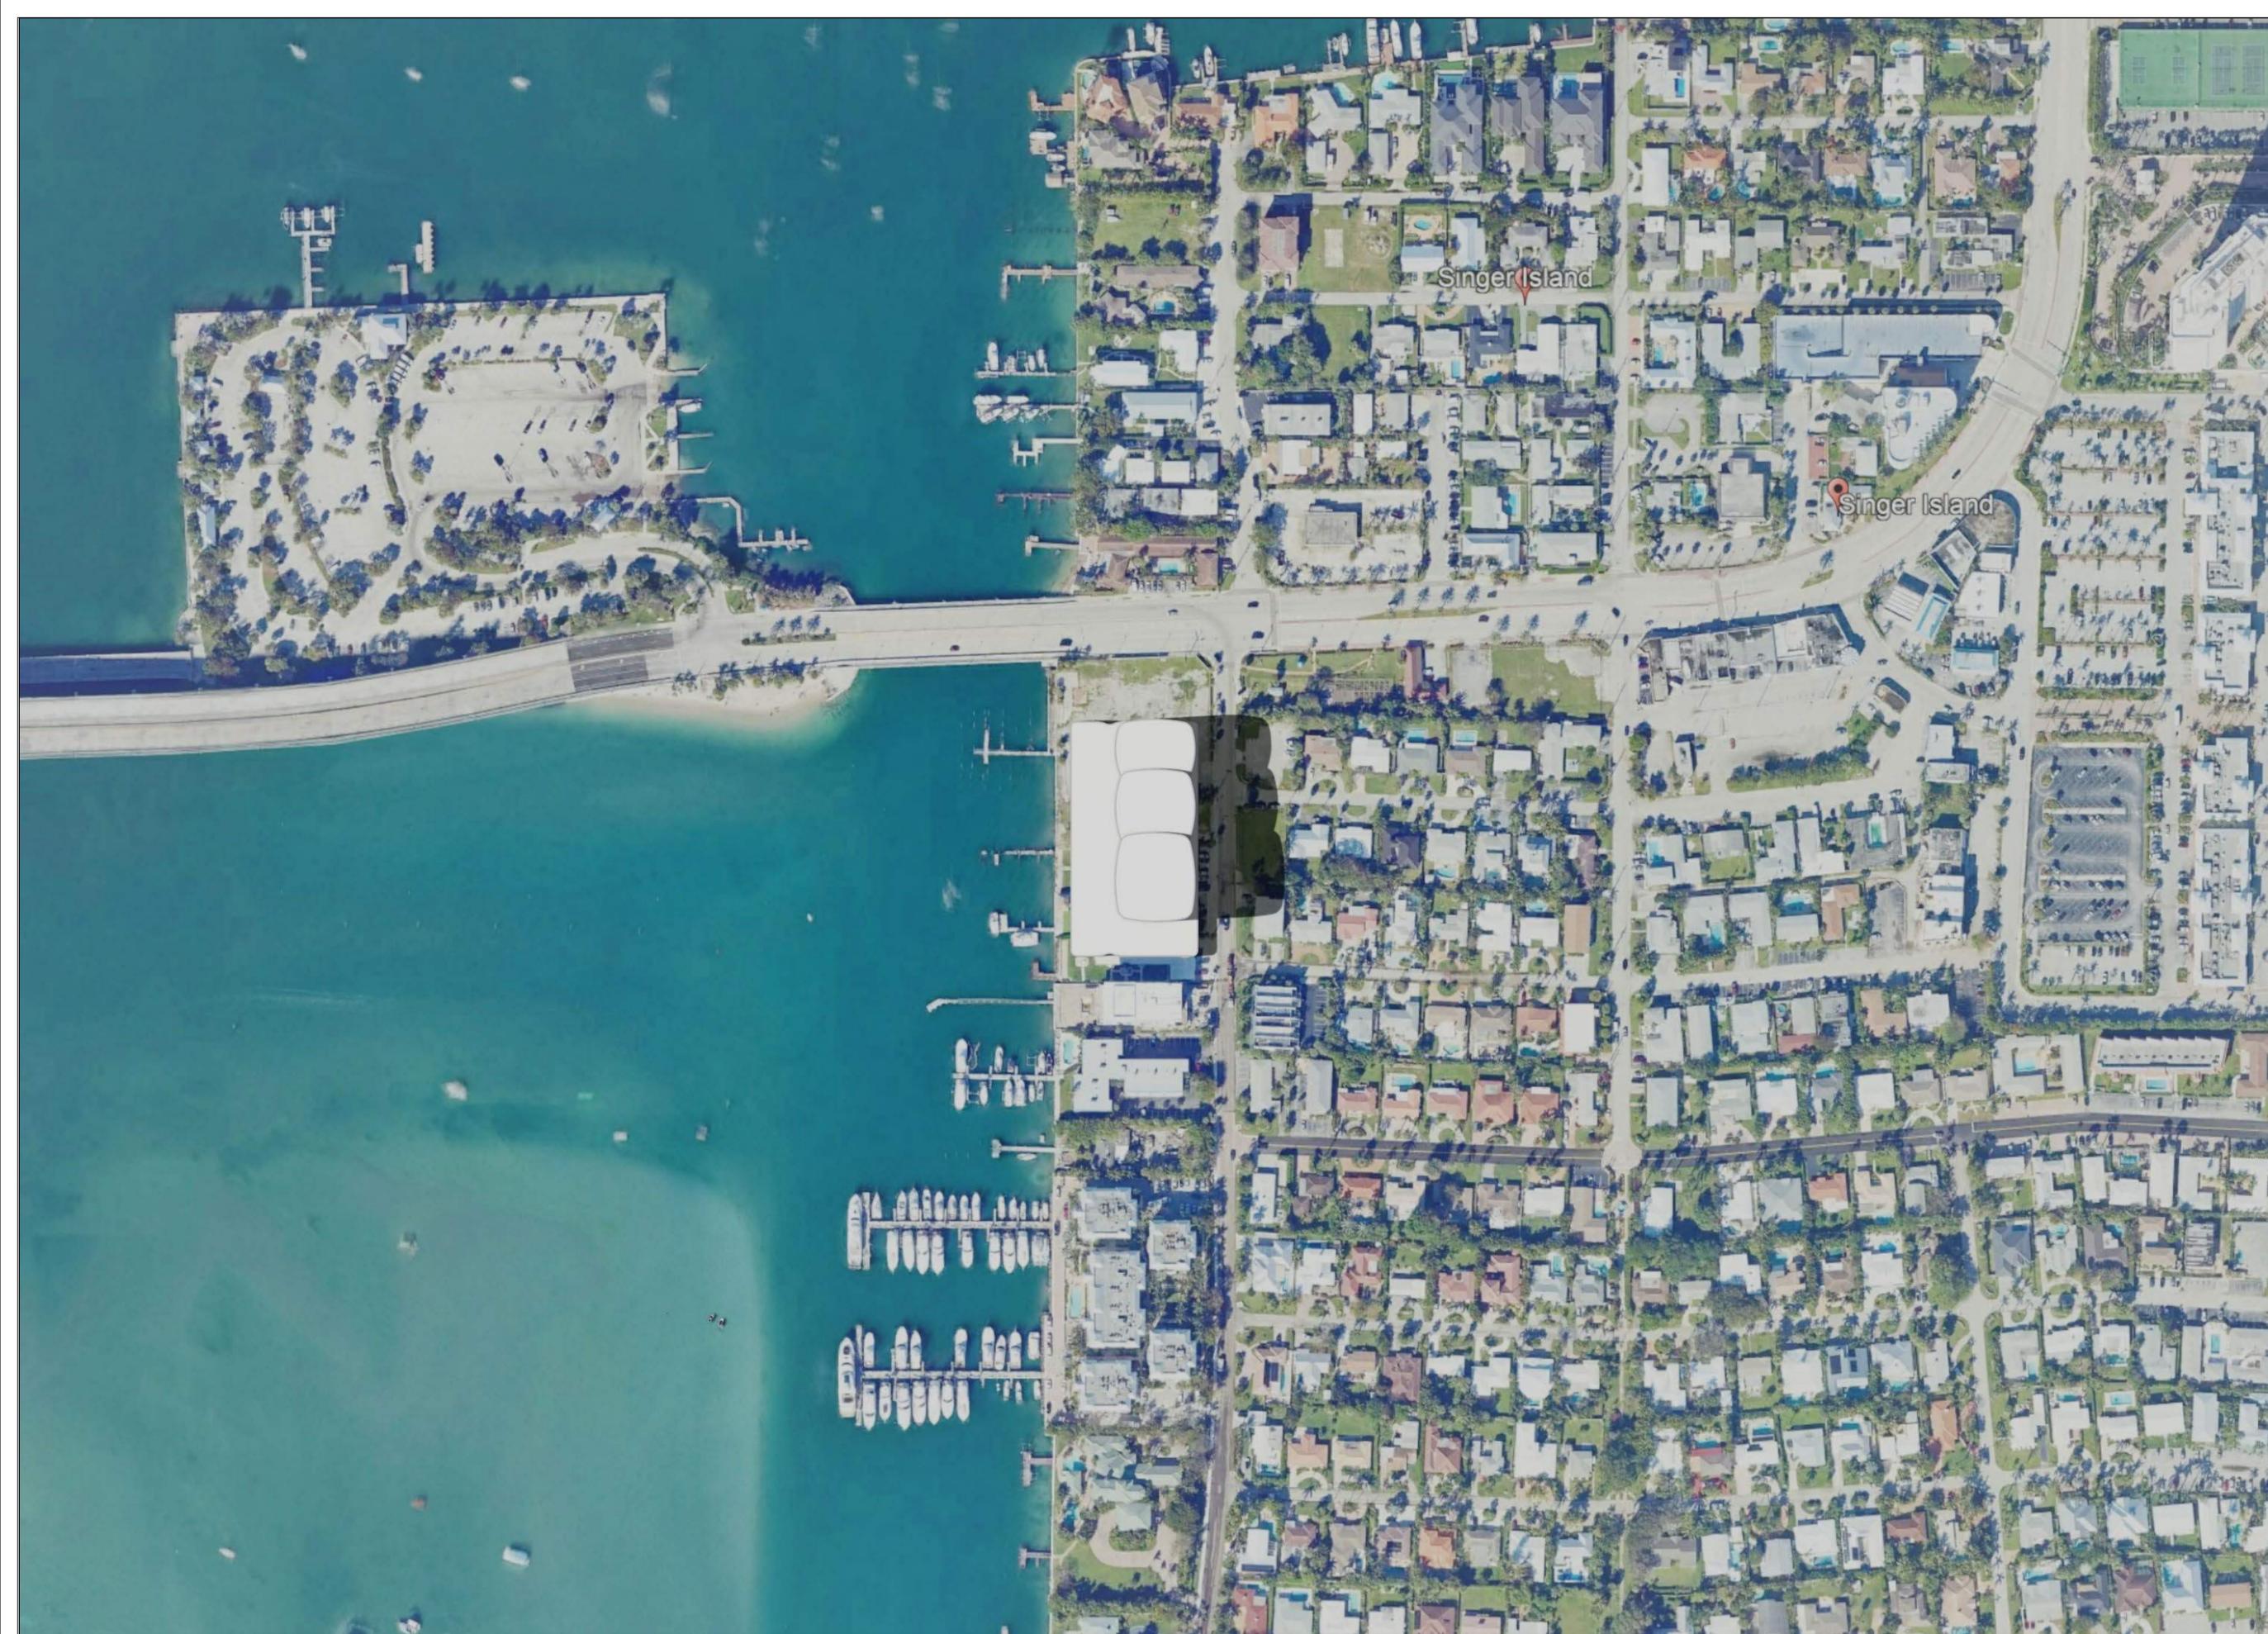

SINGER ISLAND GATEWAY
2401, 2405, 2425, 2429 & 2525
LAKE DRIVE, RIVERA BEACH
FLORIDA, 33404

OWNER
CONTINUUM COMPANY
1700 79TH STREET, SUITE 136
NORTH BAY VILLAGE, FL 33141
Tel: (212)-887-3700

ARCHITECT
ARQUITECTONICA
2900 OAK AVENUE, MIAMI, FL 33133
TEL: 305-372-1812
FAX: 3053721175

CIVIL ENGINEER

LANDSCAPE ARCHITECT

STRUCTURAL ENGINEER

KEY PLAN

SEAL/SIGNATURE/DATE

SITE PLAN SET
01/30/2026


PROJECT NUMBER

ALL DESIGN INDICATED IN THESE DRAWINGS ARE THE PROPERTY OF
ARQUITECTONICA INTERNATIONAL CORP. ALL COPYRIGHTS RESERVED 2016. NO
COPIES, TRANSMISSIONS, REPRODUCTIONS OR ELECTRONIC MANIPULATION OF
ANY PORTION OF THESE DRAWINGS IN WHOLE OR IN PART ARE TO BE MADE
WITHOUT THE EXPRESS WRITTEN PERMISSION OF ARQUITECTONICA
INTERNATIONAL CORP.

DRAWING NAME:

SUN STUDY

SCALE: AS NOTED

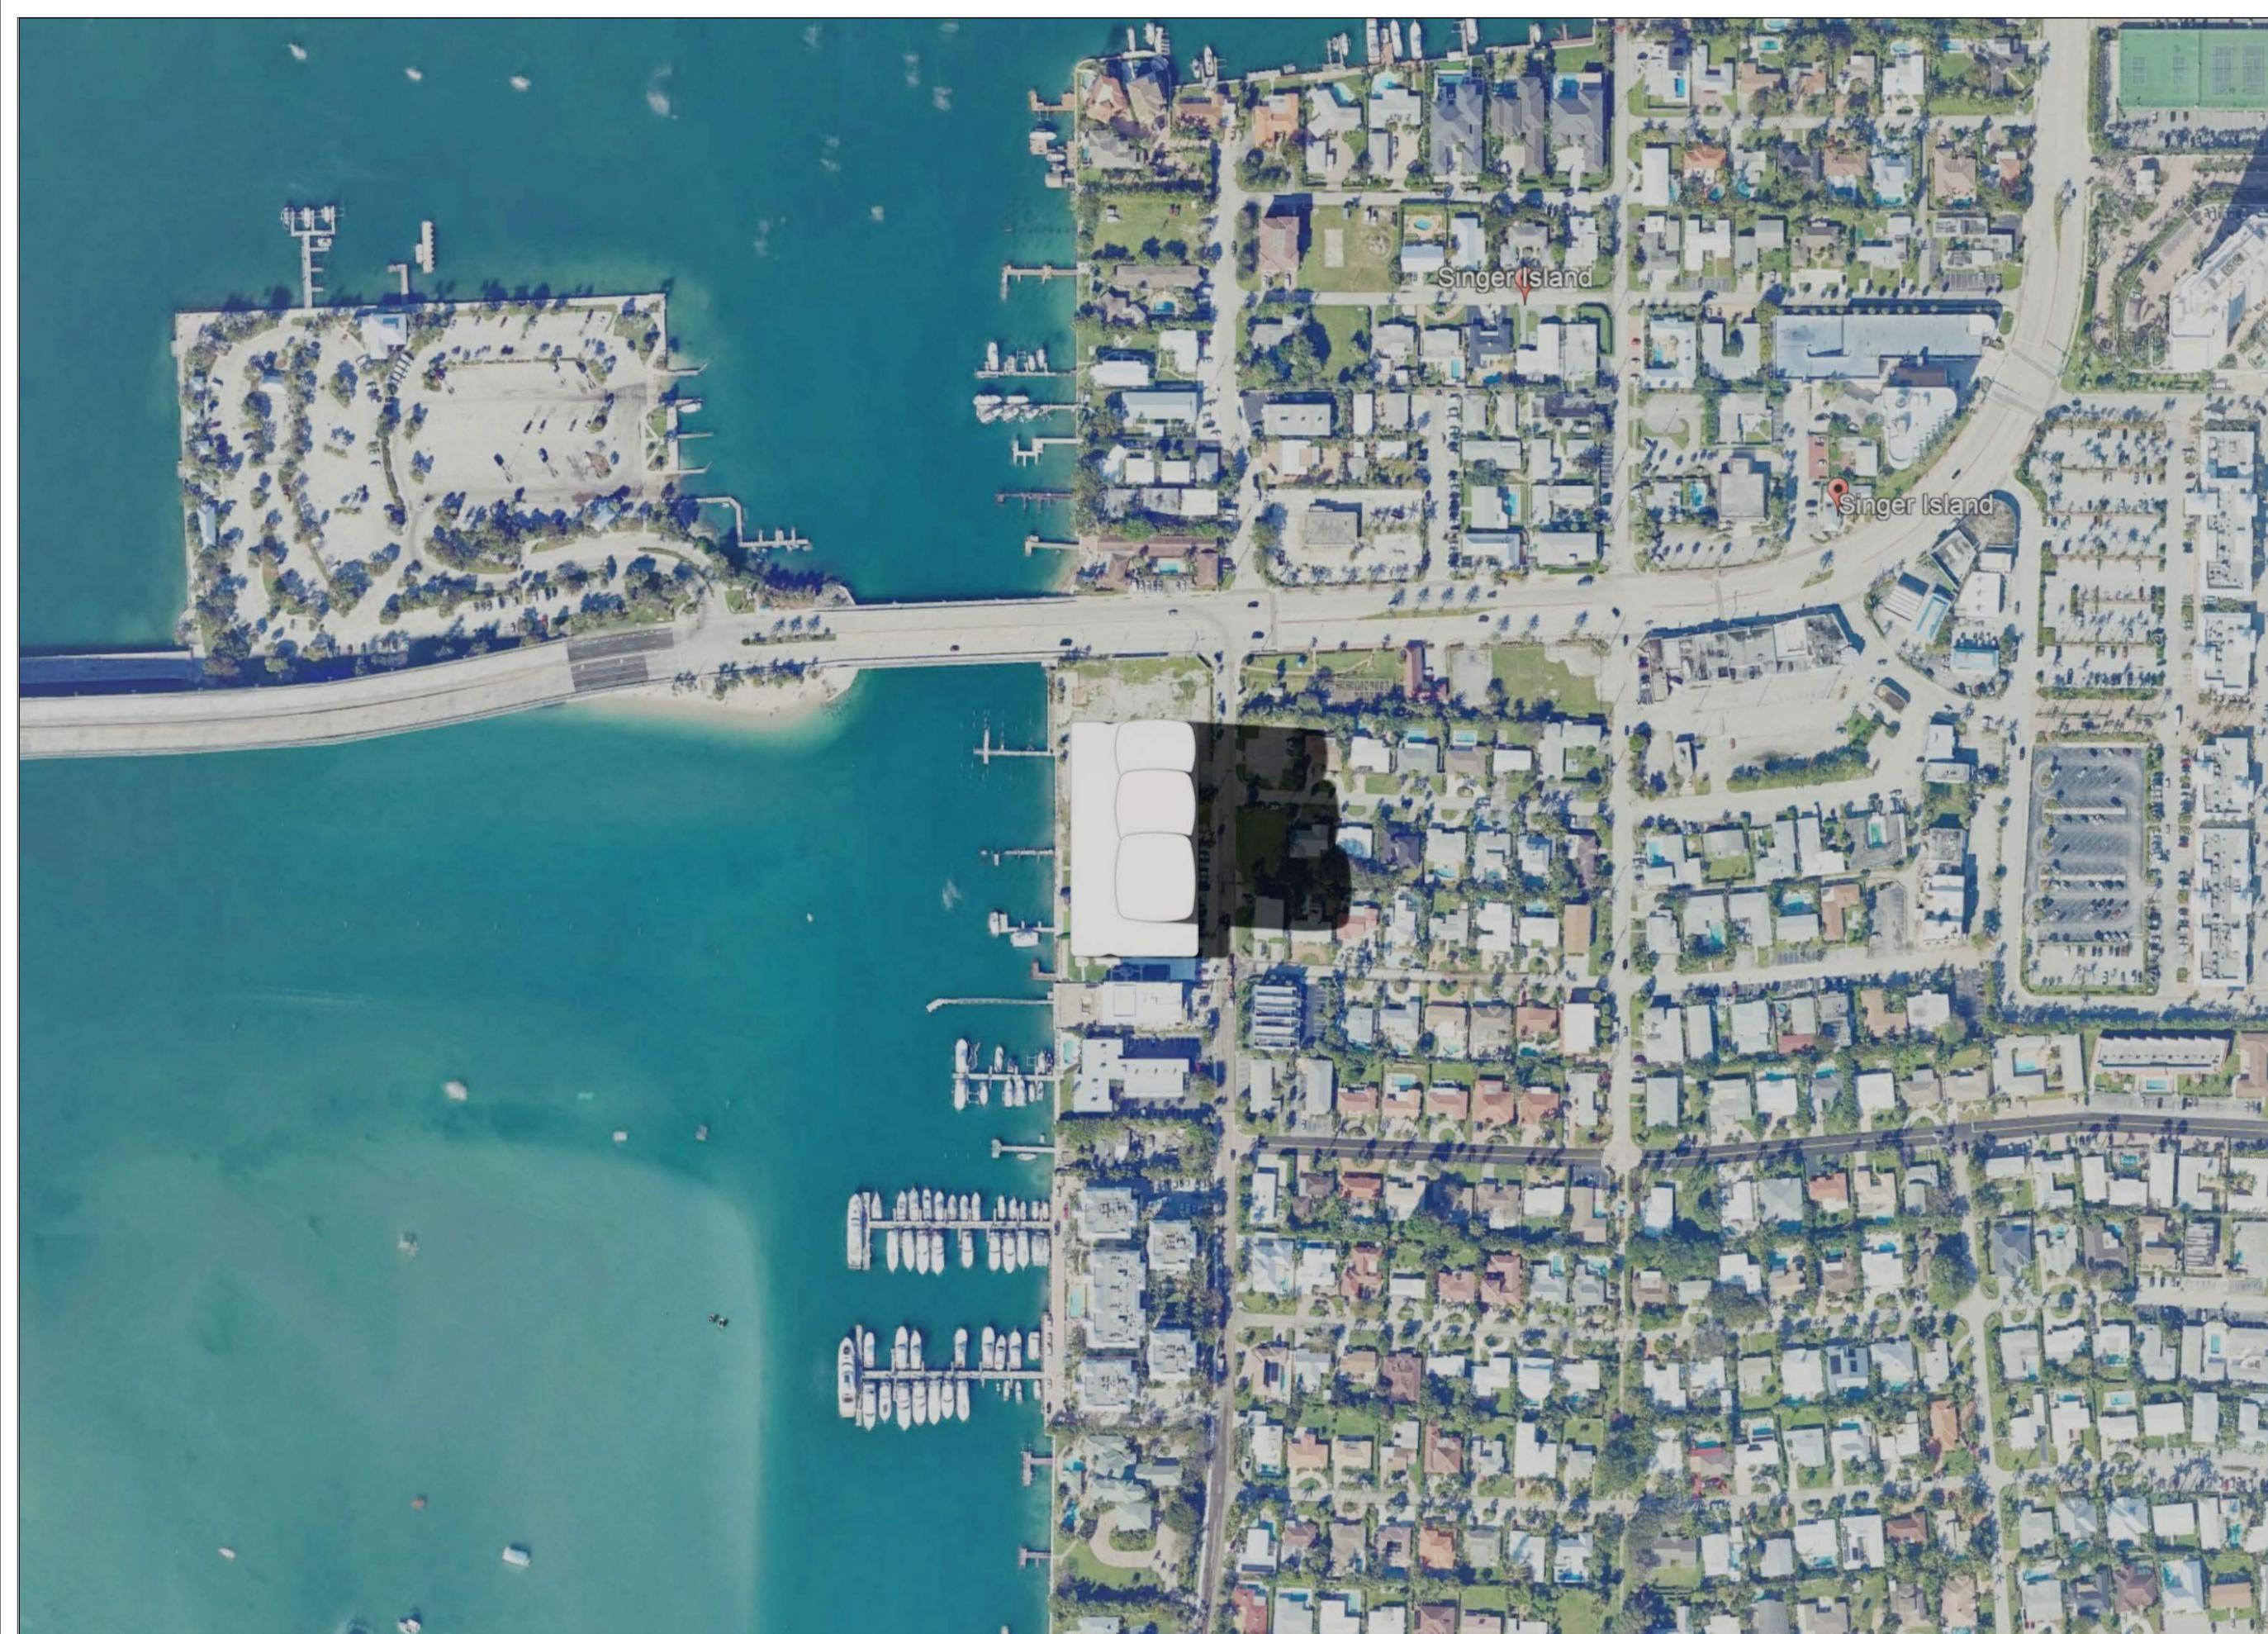

SINGER ISLAND GATEWAY
2401, 2405, 2425, 2429 & 2525
LAKE DRIVE, RIVERA BEACH
FLORIDA, 33404

OWNER
CONTINUUM COMPANY
1700 79TH STREET, SUITE 136
NORTH BAY VILLAGE, FL 33141
Tel: (212)-887-3700

ARCHITECT
ARQUITECTONICA
2900 OAK AVENUE, MIAMI, FL 33133
TEL: 305-372-1812
FAX: 3053721175

CIVIL ENGINEER

LANDSCAPE ARCHITECT

STRUCTURAL ENGINEER

KEY PLAN

SEAL/SIGNATURE/DATE

SITE PLAN SET
01/30/2026


PROJECT NUMBER

ALL DESIGN INDICATED IN THESE DRAWINGS ARE THE PROPERTY OF
ARQUITECTONICA INTERNATIONAL CORP. ALL COPYRIGHTS RESERVED 2016. NO
COPIES, TRANSMISSIONS, REPRODUCTIONS OR ELECTRONIC MANIPULATION OF
ANY PORTION OF THESE DRAWINGS IN WHOLE OR IN PART ARE TO BE MADE
WITHOUT THE EXPRESS WRITTEN PERMISSION OF ARQUITECTONICA
INTERNATIONAL CORP.

DRAWING NAME:

SUN STUDY

SCALE: AS NOTED

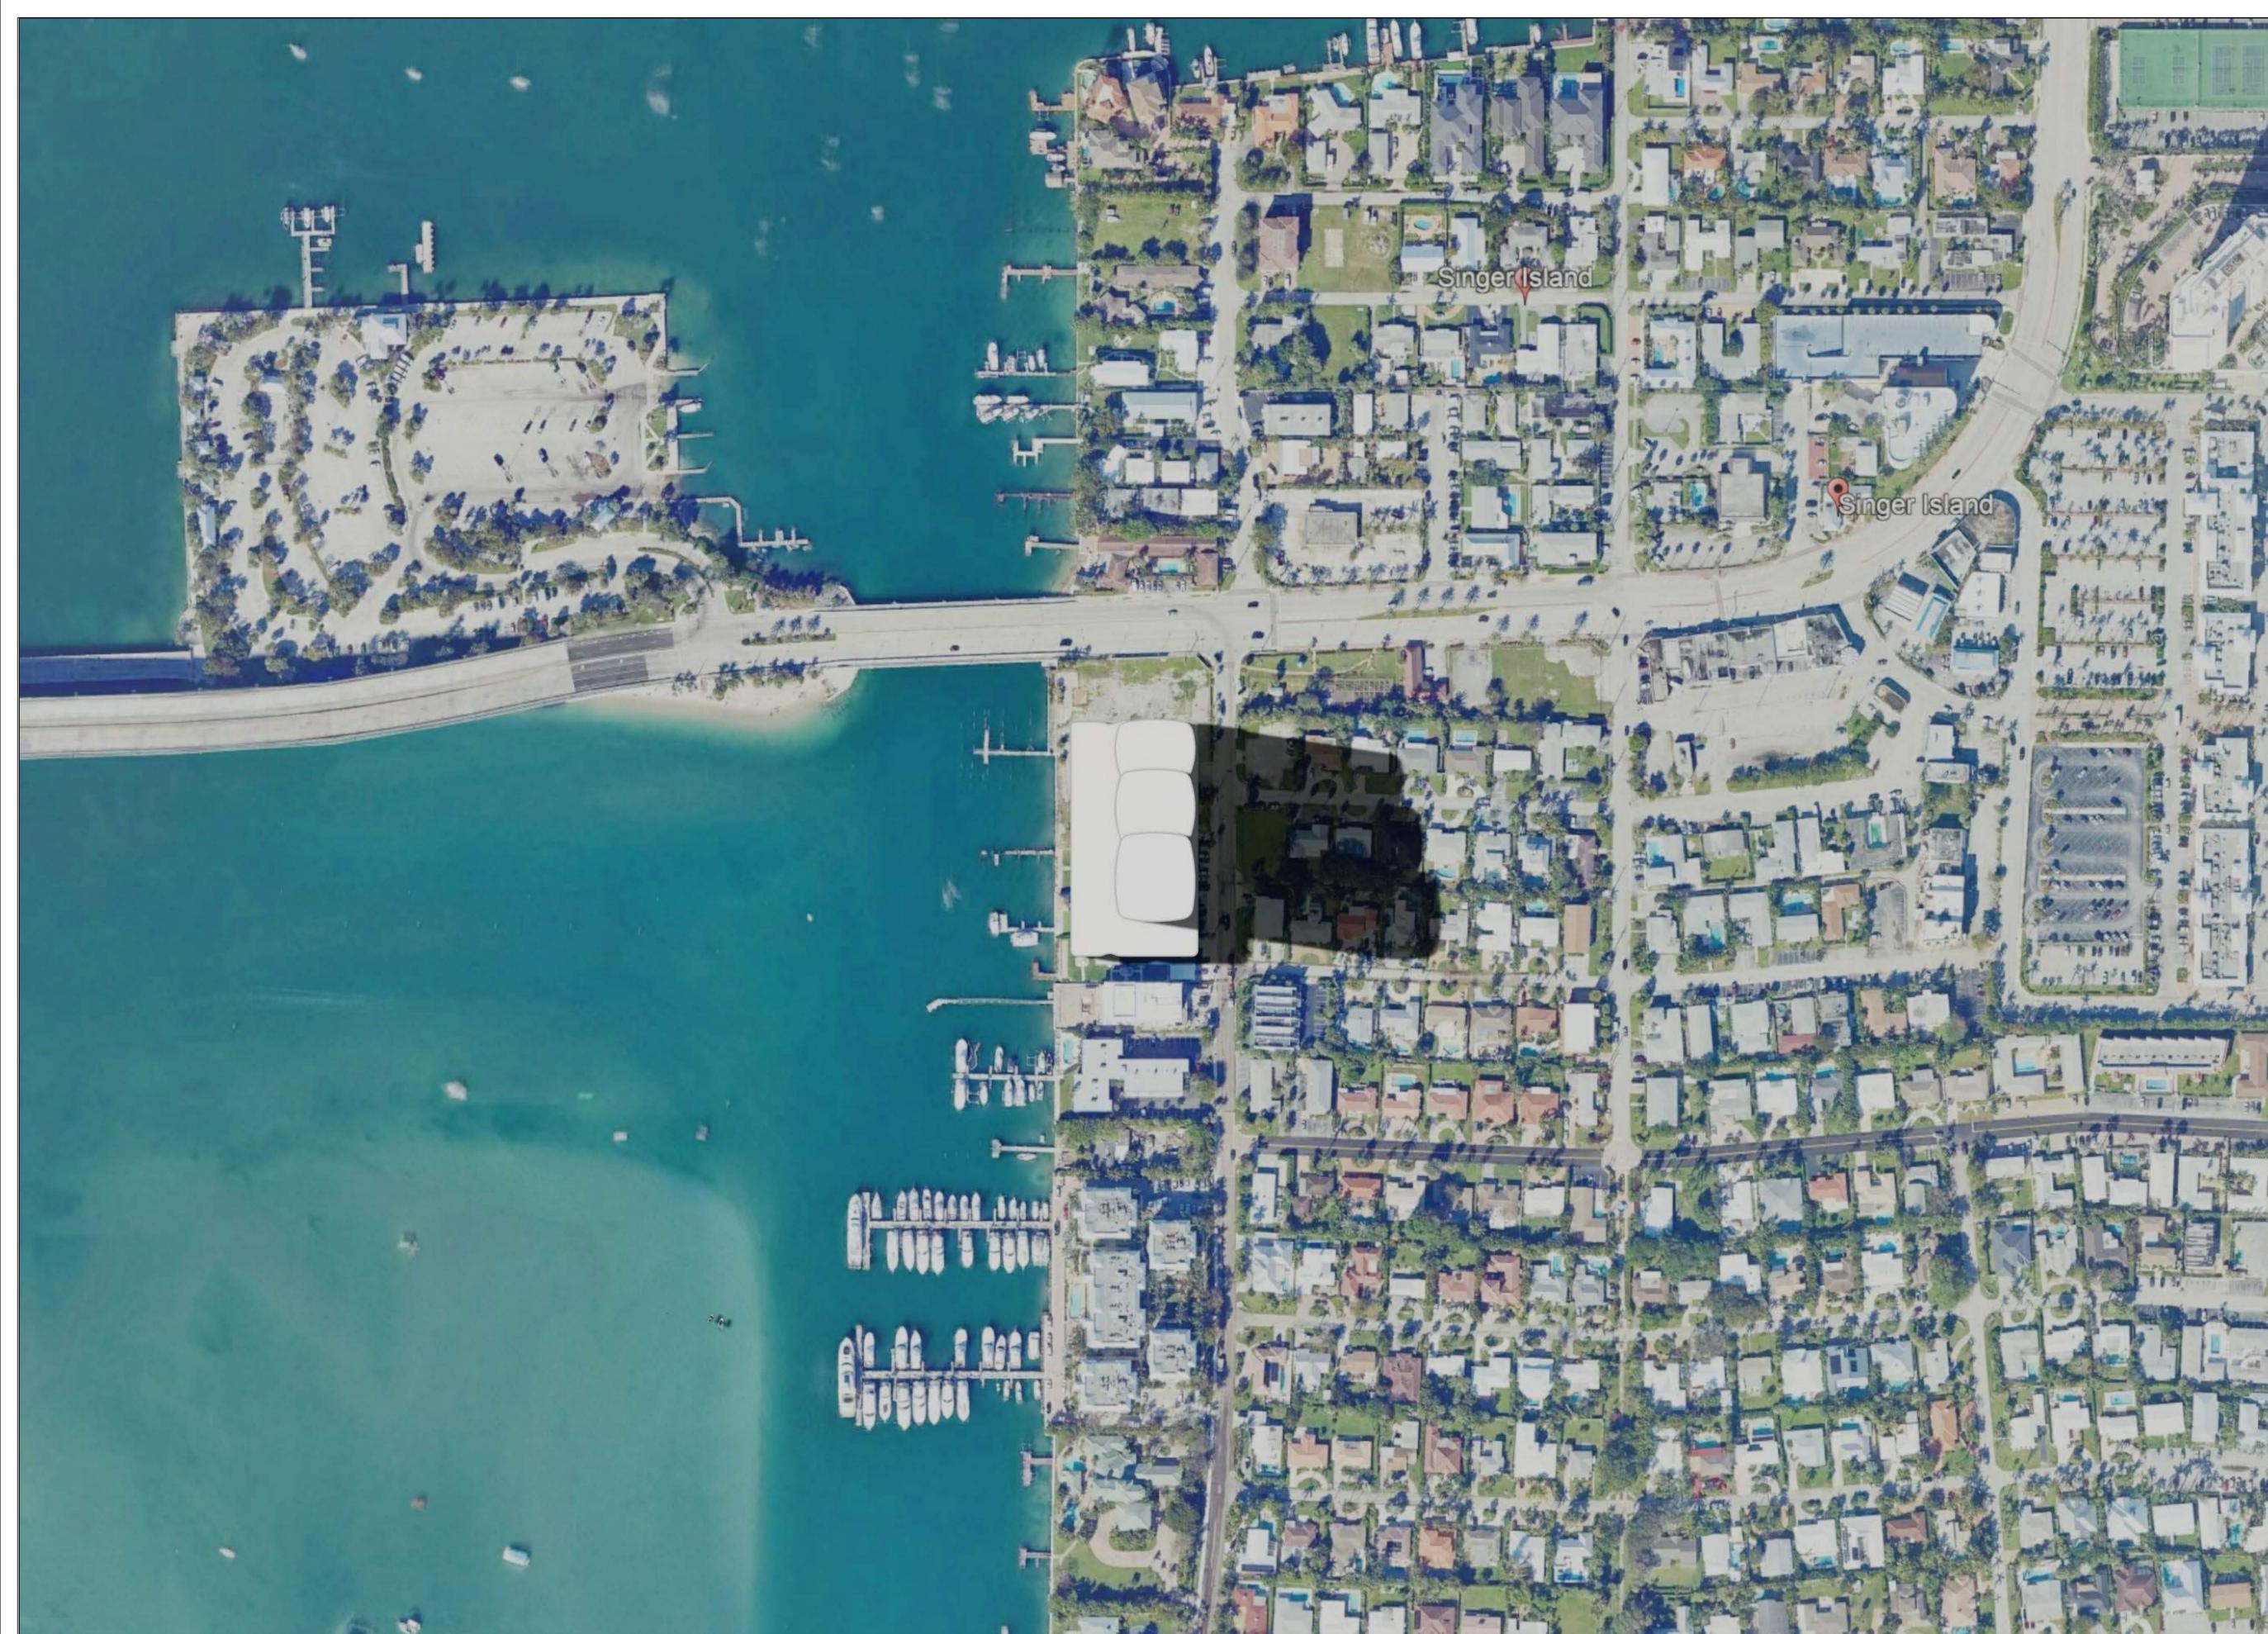

SINGER ISLAND GATEWAY
2401, 2405, 2425, 2429 & 2525
LAKE DRIVE, RIVERA BEACH
FLORIDA, 33404

OWNER
CONTINUUM COMPANY
1700 79TH STREET, SUITE 136
NORTH BAY VILLAGE, FL 33141
Tel: (212)-887-3700

ARCHITECT
ARQUITECTONICA
2900 OAK AVENUE, MIAMI, FL 33133
TEL: 305-372-1812
FAX: 3053721175

CIVIL ENGINEER

LANDSCAPE ARCHITECT

STRUCTURAL ENGINEER

KEY PLAN

SEAL/SIGNATURE/DATE

SITE PLAN SET
01/30/2026


PROJECT NUMBER

ALL DESIGN INDICATED IN THESE DRAWINGS ARE THE PROPERTY OF
ARQUITECTONICA INTERNATIONAL CORP. ALL COPYRIGHTS RESERVED 2016. NO
COPIES, TRANSMISSIONS, REPRODUCTIONS OR ELECTRONIC MANIPULATION OF
ANY PORTION OF THESE DRAWINGS IN WHOLE OR IN PART ARE TO BE MADE
WITHOUT THE EXPRESS WRITTEN PERMISSION OF ARQUITECTONICA
INTERNATIONAL CORP.

DRAWING NAME:

SUN STUDY

SCALE: AS NOTED

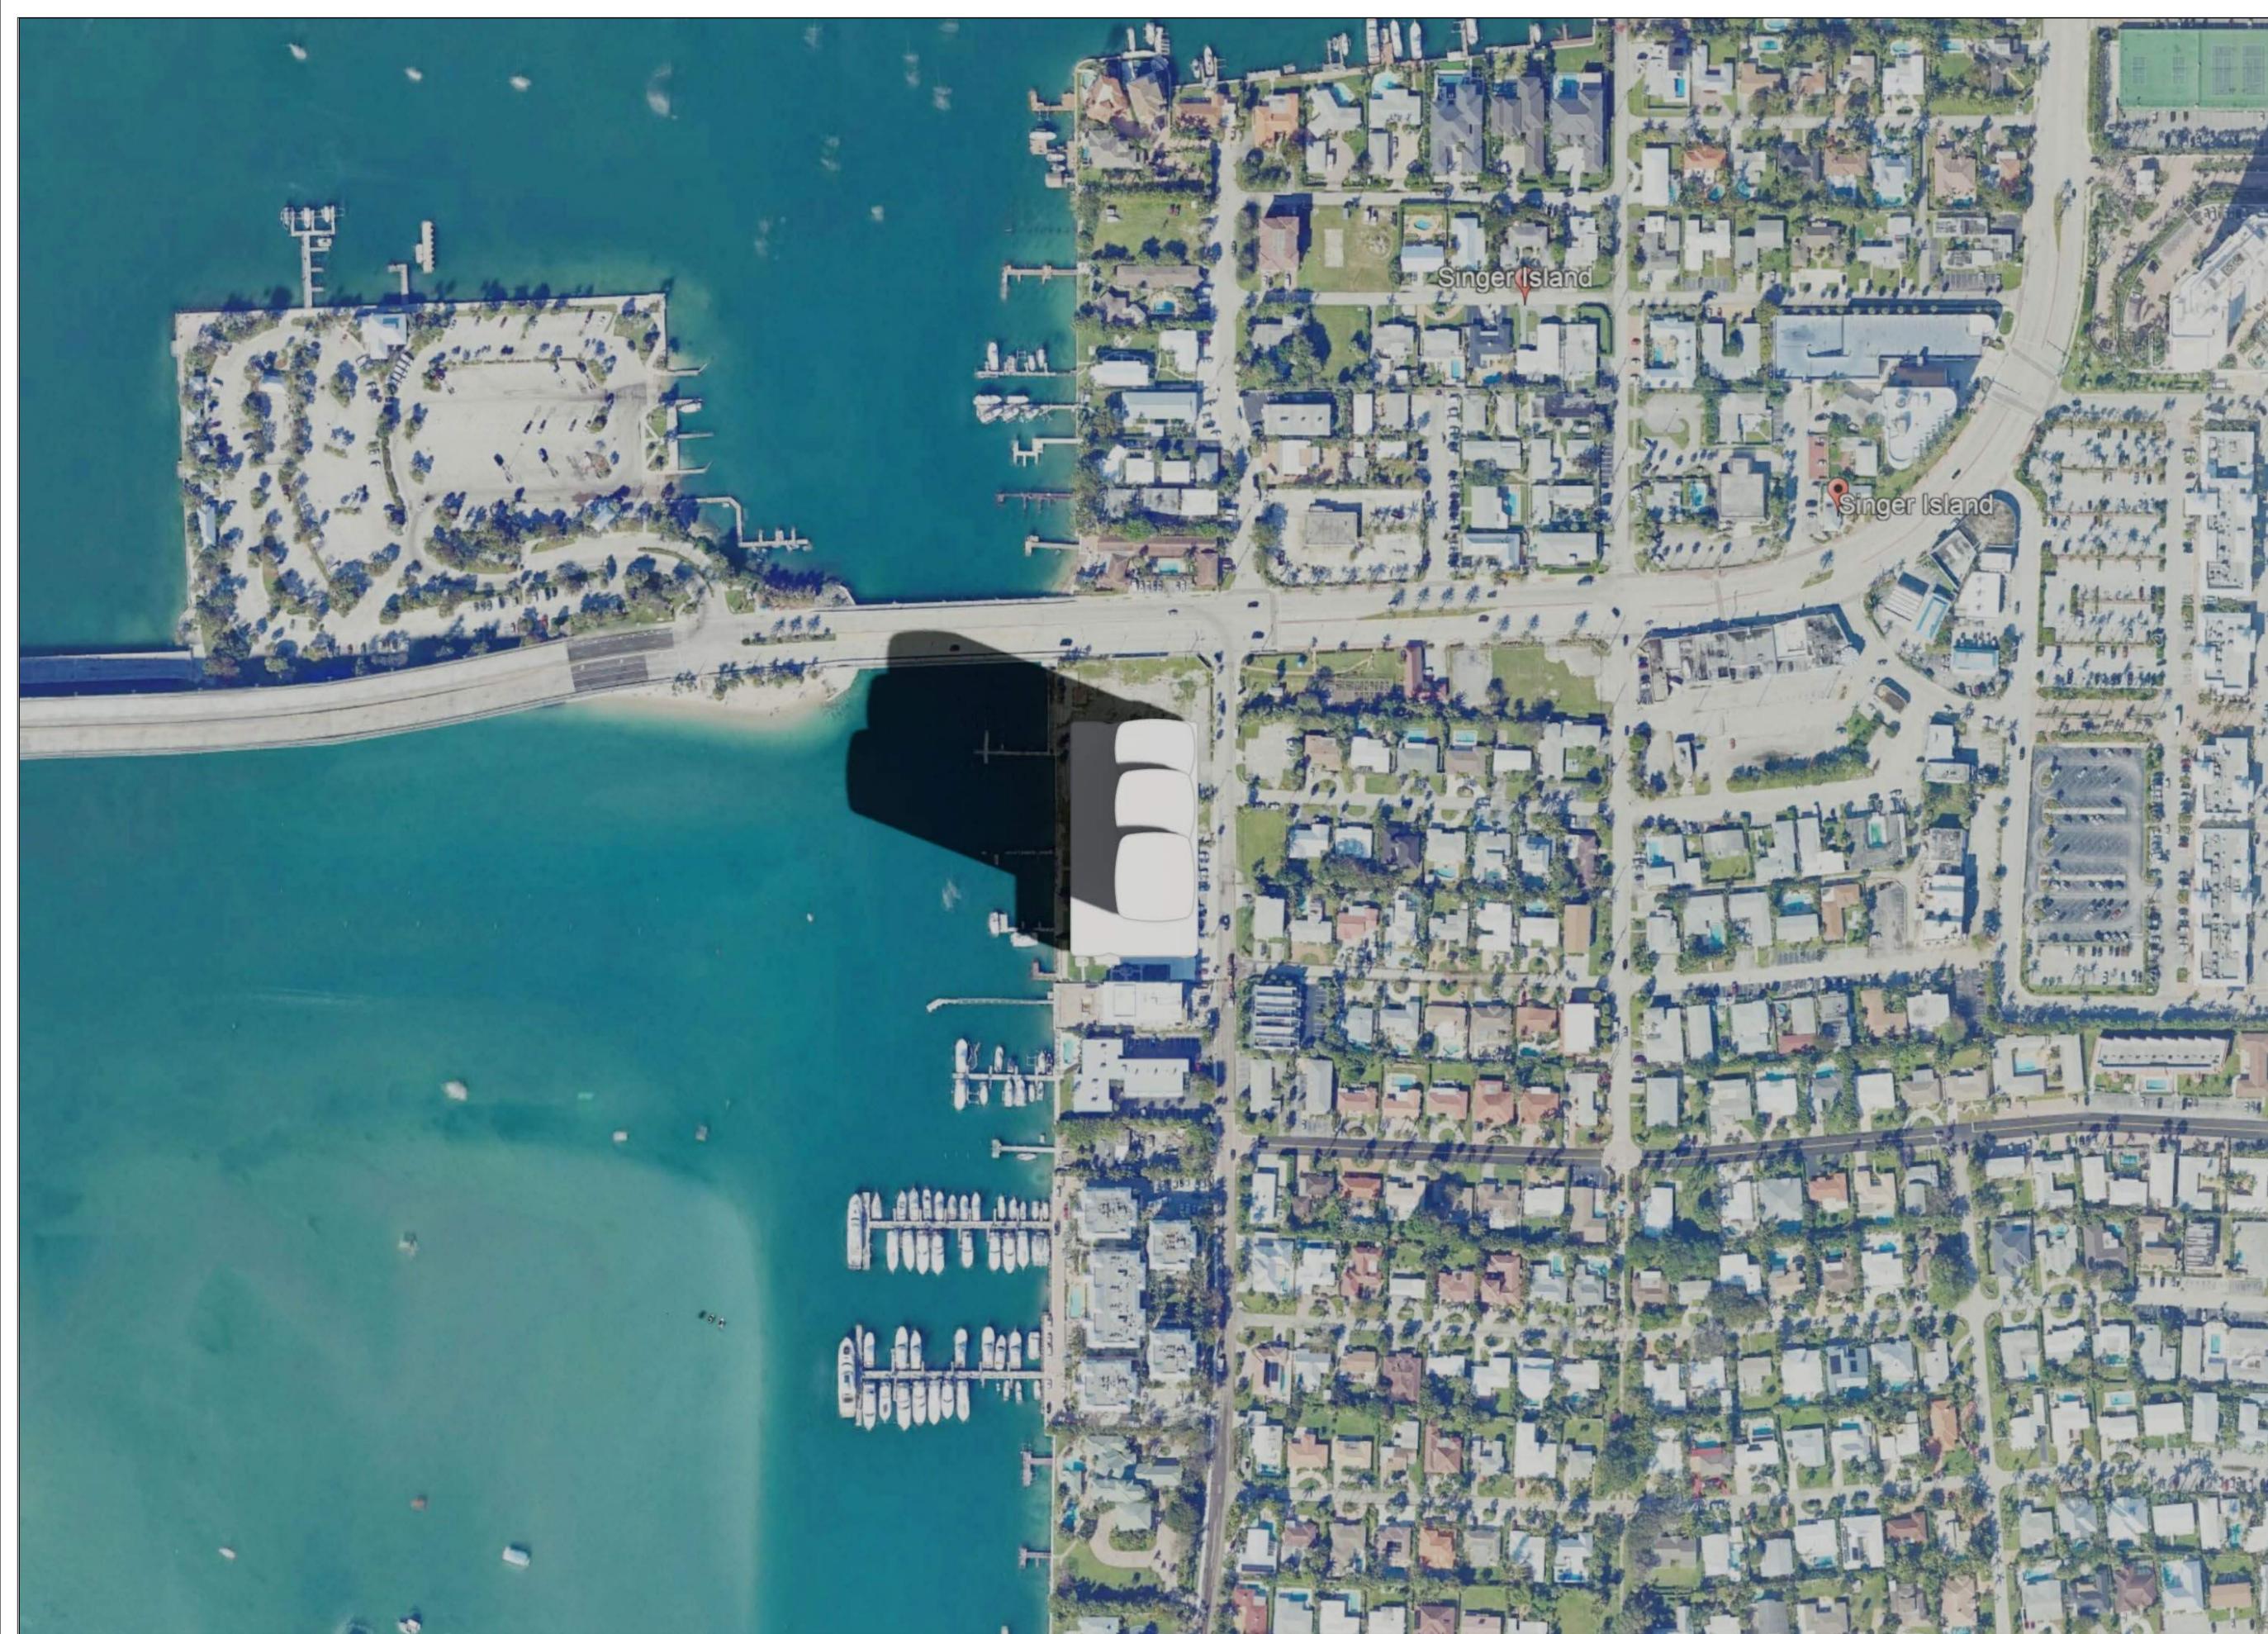

SINGER ISLAND GATEWAY
2401, 2405, 2425, 2429 & 2525
LAKE DRIVE, RIVERA BEACH
FLORIDA, 33404

OWNER
CONTINUUM COMPANY
1700 79TH STREET, SUITE 136
NORTH BAY VILLAGE, FL 33141
Tel: (212)-887-3700

ARCHITECT
ARQUITECTONICA
2900 OAK AVENUE, MIAMI, FL 33133
TEL: 305-372-1812
FAX: 3053721175

CIVIL ENGINEER

LANDSCAPE ARCHITECT

STRUCTURAL ENGINEER

KEY PLAN

SEAL/SIGNATURE/DATE


SITE PLAN SET
01/30/2026

PROJECT NUMBER

ALL DESIGN INDICATED IN THESE DRAWINGS ARE THE PROPERTY OF
ARQUITECTONICA INTERNATIONAL CORP. ALL COPYRIGHTS RESERVED 2016. NO
COPIES, TRANSMISSIONS, REPRODUCTIONS OR ELECTRONIC MANIPULATION OF
ANY PORTION OF THESE DRAWINGS IN WHOLE OR IN PART ARE TO BE MADE
WITHOUT THE EXPRESS WRITTEN PERMISSION OF ARQUITECTONICA
INTERNATIONAL CORP.

DRAWING NAME:
SUN STUDY

SCALE: AS NOTED

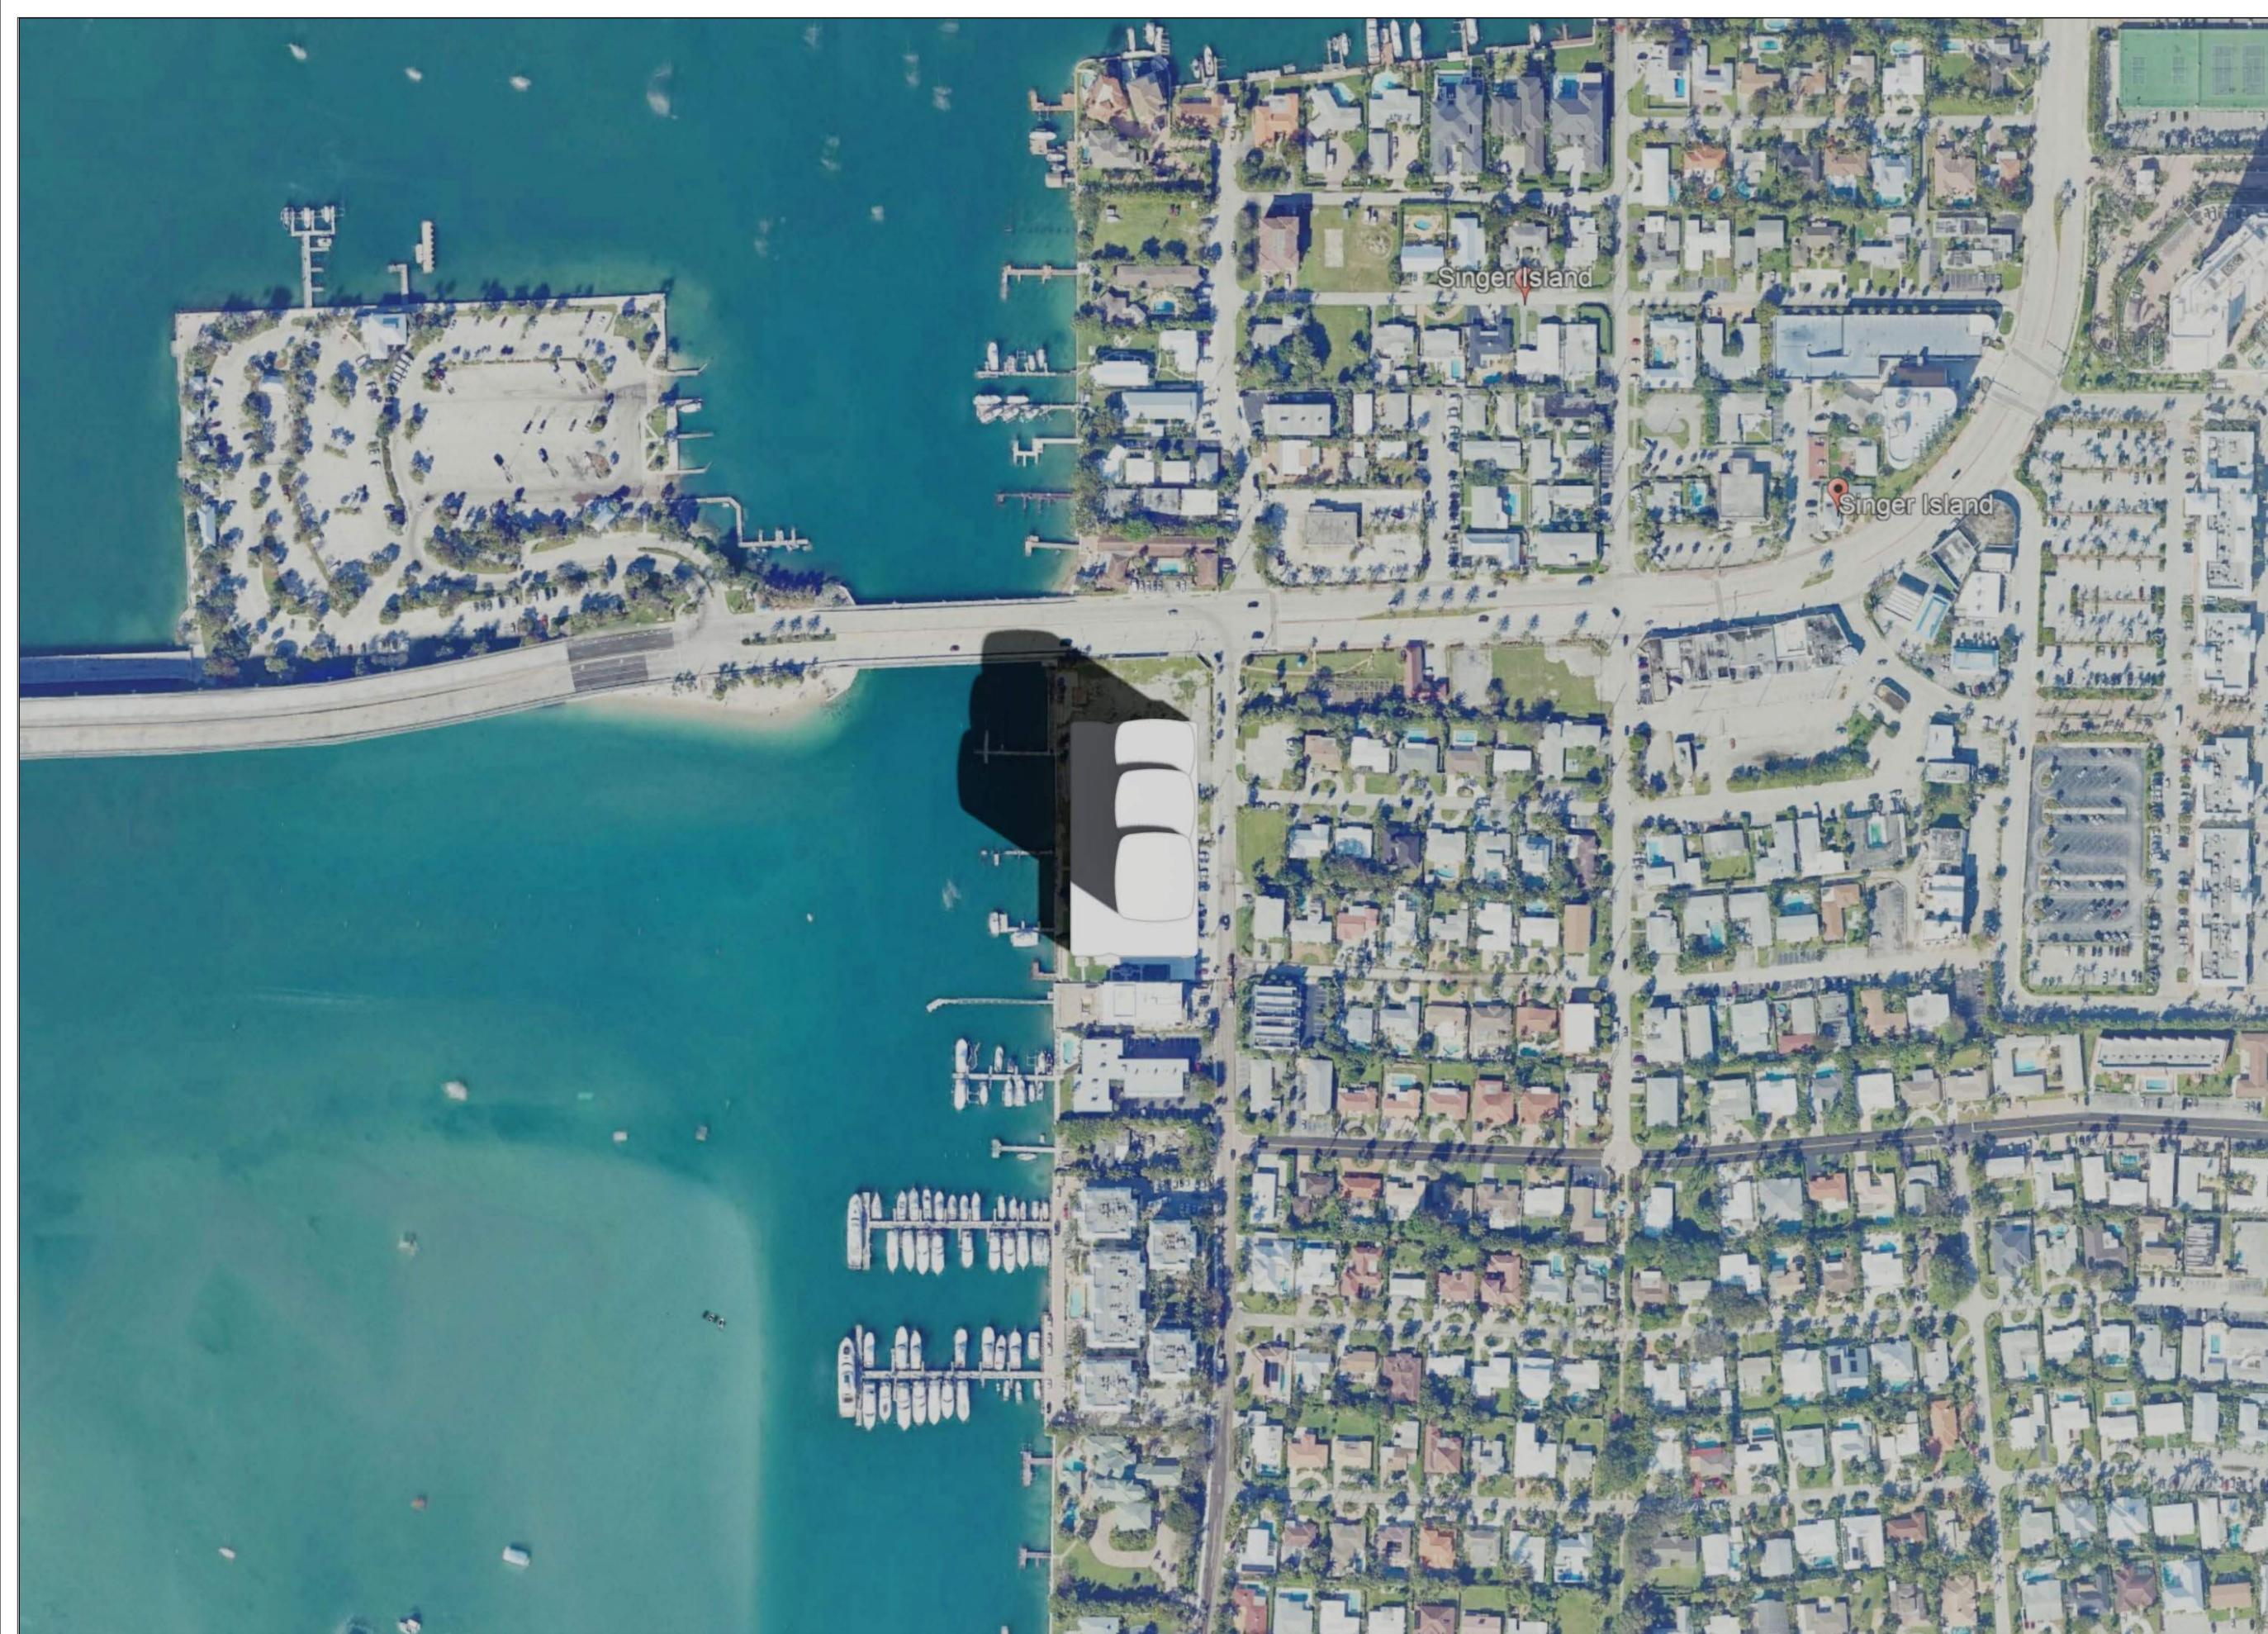

SINGER ISLAND GATEWAY
2401, 2405, 2425, 2429 & 2525
LAKE DRIVE, RIVERA BEACH
FLORIDA, 33404

OWNER
CONTINUUM COMPANY
1700 79TH STREET, SUITE 136
NORTH BAY VILLAGE, FL 33141
Tel: (212)-887-3700

ARCHITECT
ARQUITECTONICA
2900 OAK AVENUE, MIAMI, FL 33133
TEL: 305-372-1812
FAX: 3053721175

CIVIL ENGINEER

LANDSCAPE ARCHITECT

STRUCTURAL ENGINEER

KEY PLAN

SEAL/SIGNATURE/DATE

SITE PLAN SET
01/30/2026


PROJECT NUMBER

ALL DESIGN INDICATED IN THESE DRAWINGS ARE THE PROPERTY OF
ARQUITECTONICA INTERNATIONAL CORP. ALL COPYRIGHTS RESERVED 2016. NO
COPIES, TRANSMISSIONS, REPRODUCTIONS OR ELECTRONIC MANIPULATION OF
ANY PORTION OF THESE DRAWINGS IN WHOLE OR IN PART ARE TO BE MADE
WITHOUT THE EXPRESS WRITTEN PERMISSION OF ARQUITECTONICA
INTERNATIONAL CORP.

DRAWING NAME:

SUN STUDY

SCALE: AS NOTED

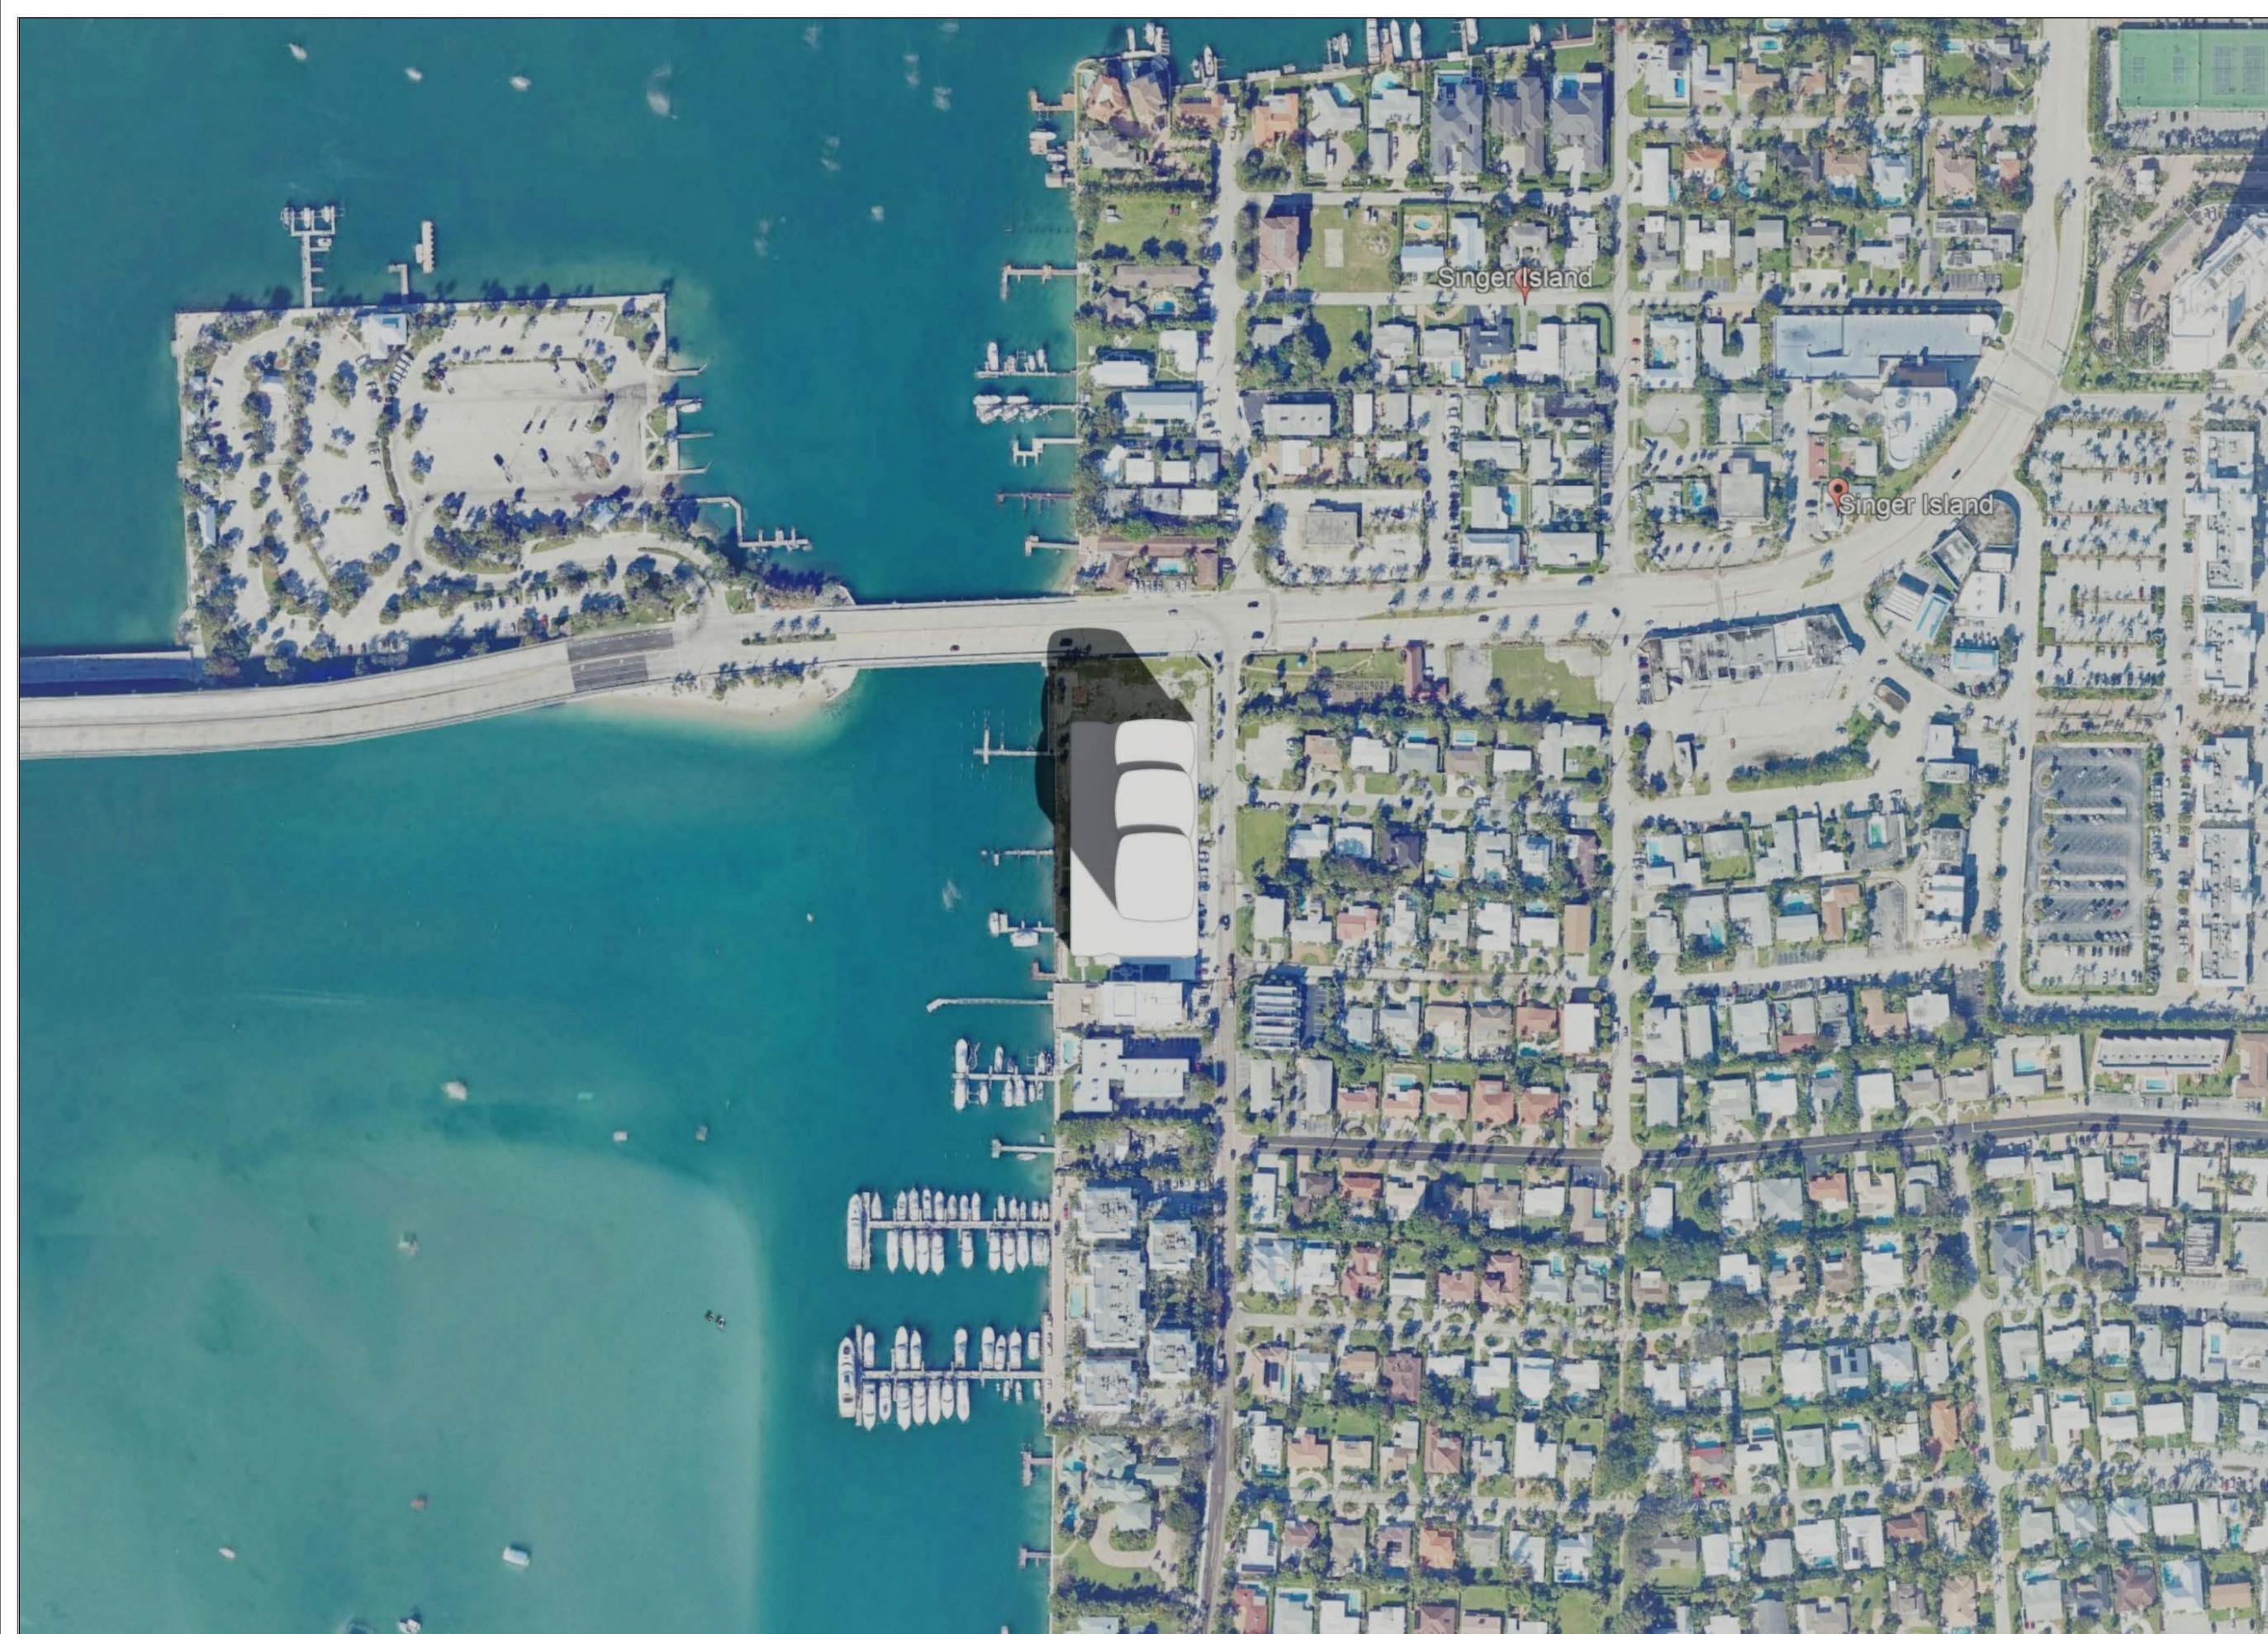

SINGER ISLAND GATEWAY
2401, 2405, 2425, 2429 & 2525
LAKE DRIVE, RIVERA BEACH
FLORIDA, 33404

OWNER
CONTINUUM COMPANY
1700 79TH STREET, SUITE 136
NORTH BAY VILLAGE, FL 33141
Tel: (212)-887-3700

ARCHITECT
ARQUITECTONICA
2900 OAK AVENUE, MIAMI, FL 33133
TEL: 305-372-1812
FAX: 3053721175

CIVIL ENGINEER

LANDSCAPE ARCHITECT

STRUCTURAL ENGINEER

KEY PLAN

SEAL/SIGNATURE/DATE


SITE PLAN SET
01/30/2026

PROJECT NUMBER

ALL DESIGN INDICATED IN THESE DRAWINGS ARE THE PROPERTY OF
ARQUITECTONICA INTERNATIONAL CORP. ALL COPYRIGHTS RESERVED 2016. NO
COPIES, TRANSMISSIONS, REPRODUCTIONS OR ELECTRONIC MANIPULATION OF
ANY PORTION OF THESE DRAWINGS IN WHOLE OR IN PART ARE TO BE MADE
WITHOUT THE EXPRESS WRITTEN PERMISSION OF ARQUITECTONICA
INTERNATIONAL CORP.

DRAWING NAME:
SUN STUDY

SCALE: AS NOTED

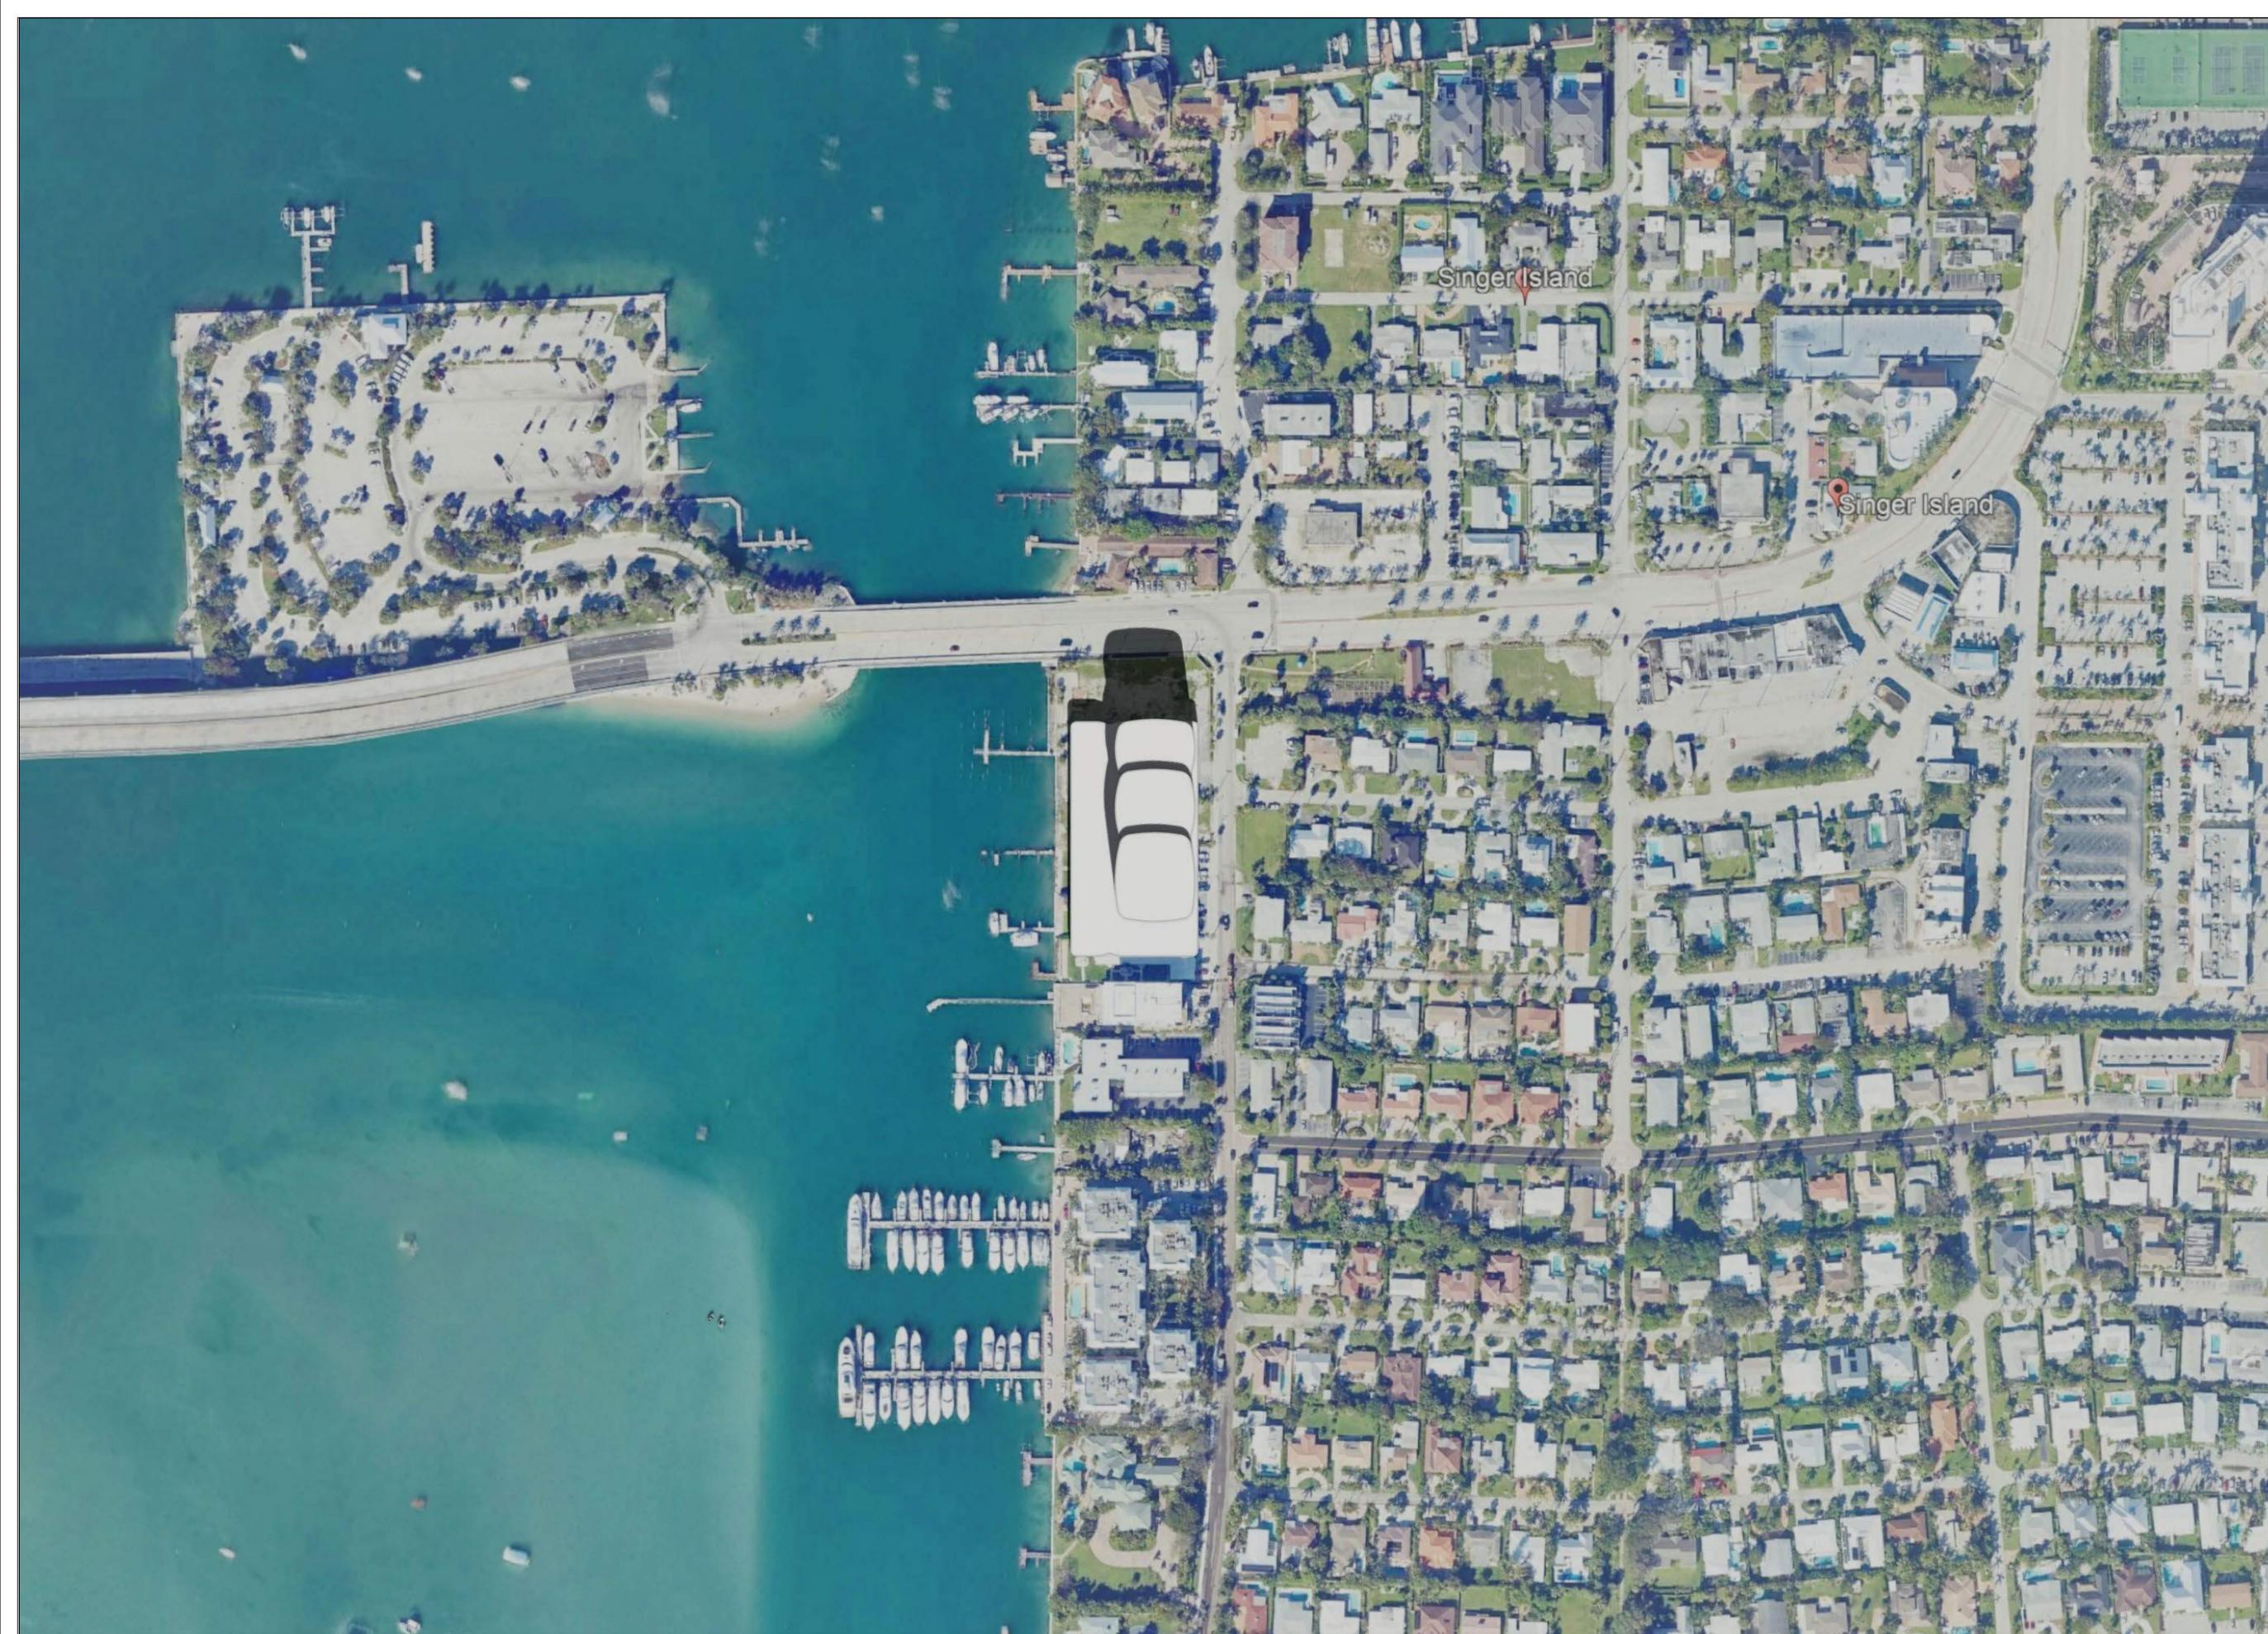

SINGER ISLAND GATEWAY
2401, 2405, 2425, 2429 & 2525
LAKE DRIVE, RIVERA BEACH
FLORIDA, 33404

OWNER
CONTINUUM COMPANY
1700 79TH STREET, SUITE 136
NORTH BAY VILLAGE, FL 33141
Tel: (212)-887-3700

ARCHITECT
ARQUITECTONICA
2900 OAK AVENUE, MIAMI, FL 33133
TEL: 305-372-1812
FAX: 3053721175

CIVIL ENGINEER

LANDSCAPE ARCHITECT

STRUCTURAL ENGINEER

KEY PLAN

SEAL/SIGNATURE/DATE

SITE PLAN SET
01/30/2026


PROJECT NUMBER

ALL DESIGN INDICATED IN THESE DRAWINGS ARE THE PROPERTY OF
ARQUITECTONICA INTERNATIONAL CORP. ALL COPYRIGHTS RESERVED 2016. NO
COPIES, TRANSMISSIONS, REPRODUCTIONS OR ELECTRONIC MANIPULATION OF
ANY PORTION OF THESE DRAWINGS IN WHOLE OR IN PART ARE TO BE MADE
WITHOUT THE EXPRESS WRITTEN PERMISSION OF ARQUITECTONICA
INTERNATIONAL CORP.

DRAWING NAME:

SUN STUDY

SCALE: AS NOTED

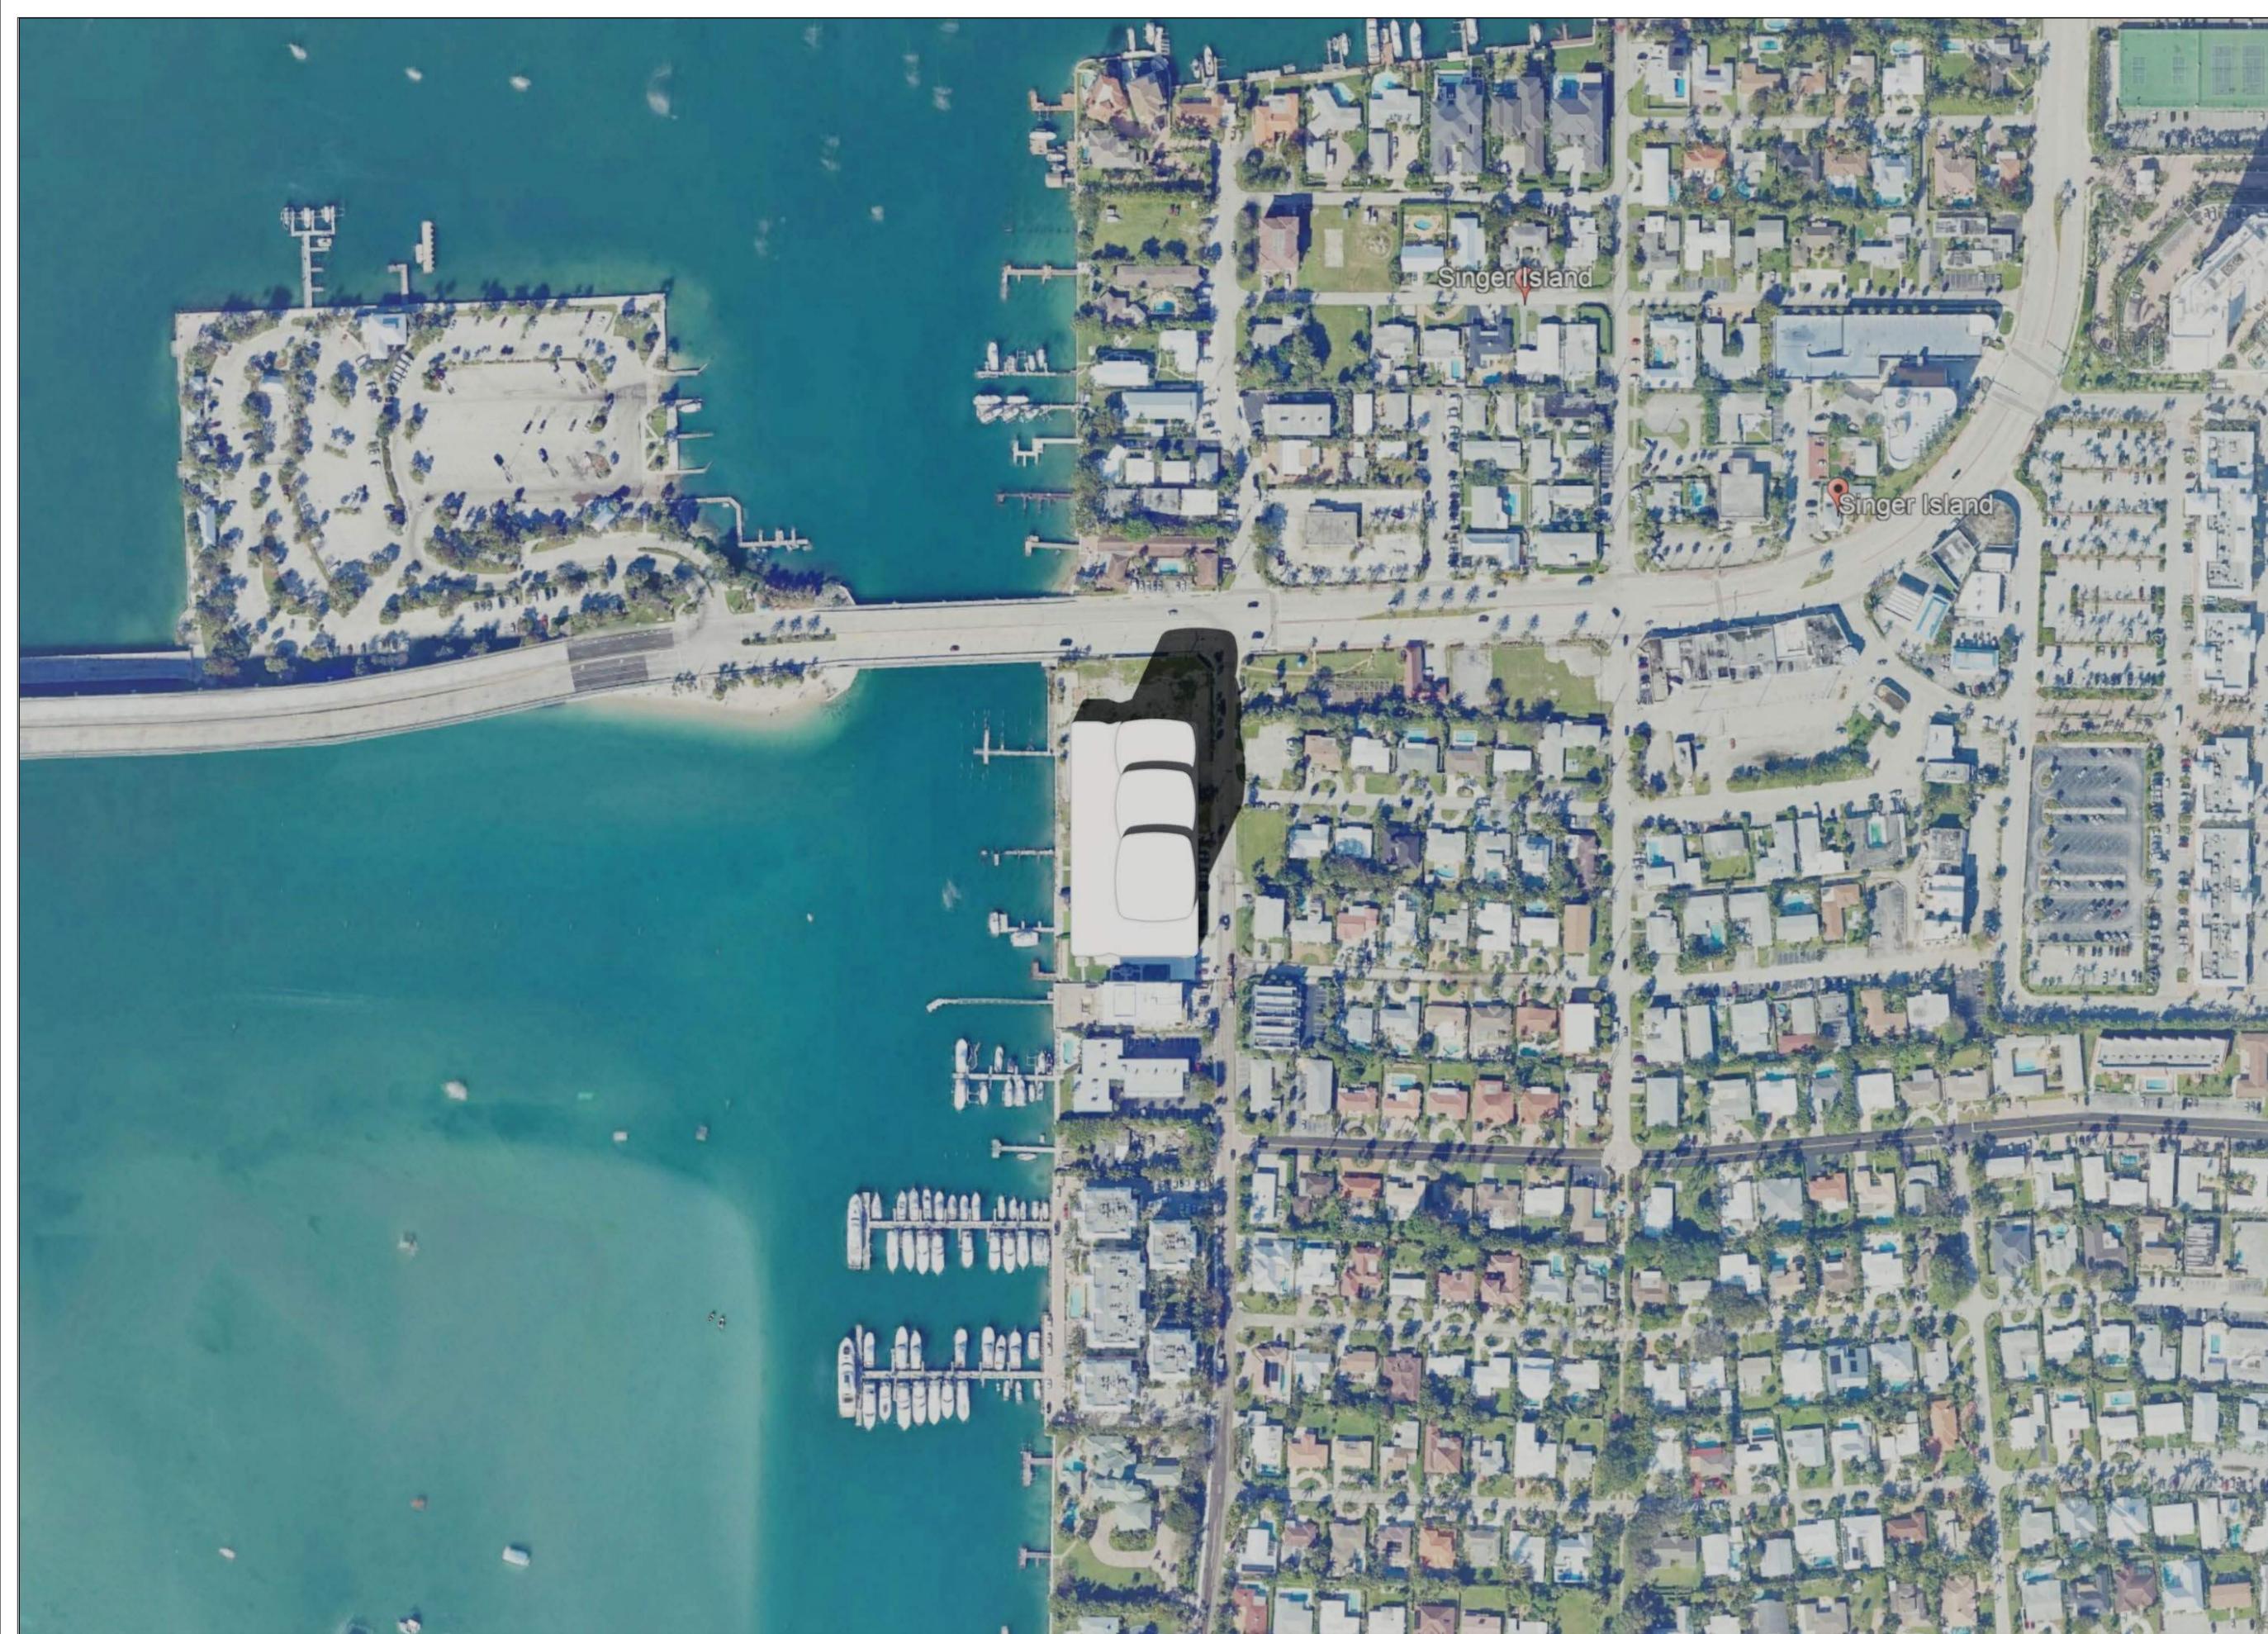

SINGER ISLAND GATEWAY
2401, 2405, 2425, 2429 & 2525
LAKE DRIVE, RIVERA BEACH
FLORIDA, 33404

OWNER
CONTINUUM COMPANY
1700 79TH STREET, SUITE 136
NORTH BAY VILLAGE, FL 33141
Tel: (212)-887-3700

ARCHITECT
ARQUITECTONICA
2900 OAK AVENUE, MIAMI, FL 33133
TEL: 305-372-1812
FAX: 3053721175

CIVIL ENGINEER

LANDSCAPE ARCHITECT

STRUCTURAL ENGINEER

KEY PLAN

SEAL/SIGNATURE/DATE

SITE PLAN SET
01/30/2026


PROJECT NUMBER

ALL DESIGN INDICATED IN THESE DRAWINGS ARE THE PROPERTY OF
ARQUITECTONICA INTERNATIONAL CORP. ALL COPYRIGHTS RESERVED 2016. NO
COPIES, TRANSMISSIONS, REPRODUCTIONS OR ELECTRONIC MANIPULATION OF
ANY PORTION OF THESE DRAWINGS IN WHOLE OR IN PART ARE TO BE MADE
WITHOUT THE EXPRESS WRITTEN PERMISSION OF ARQUITECTONICA
INTERNATIONAL CORP.

DRAWING NAME:

SUN STUDY

SCALE: AS NOTED

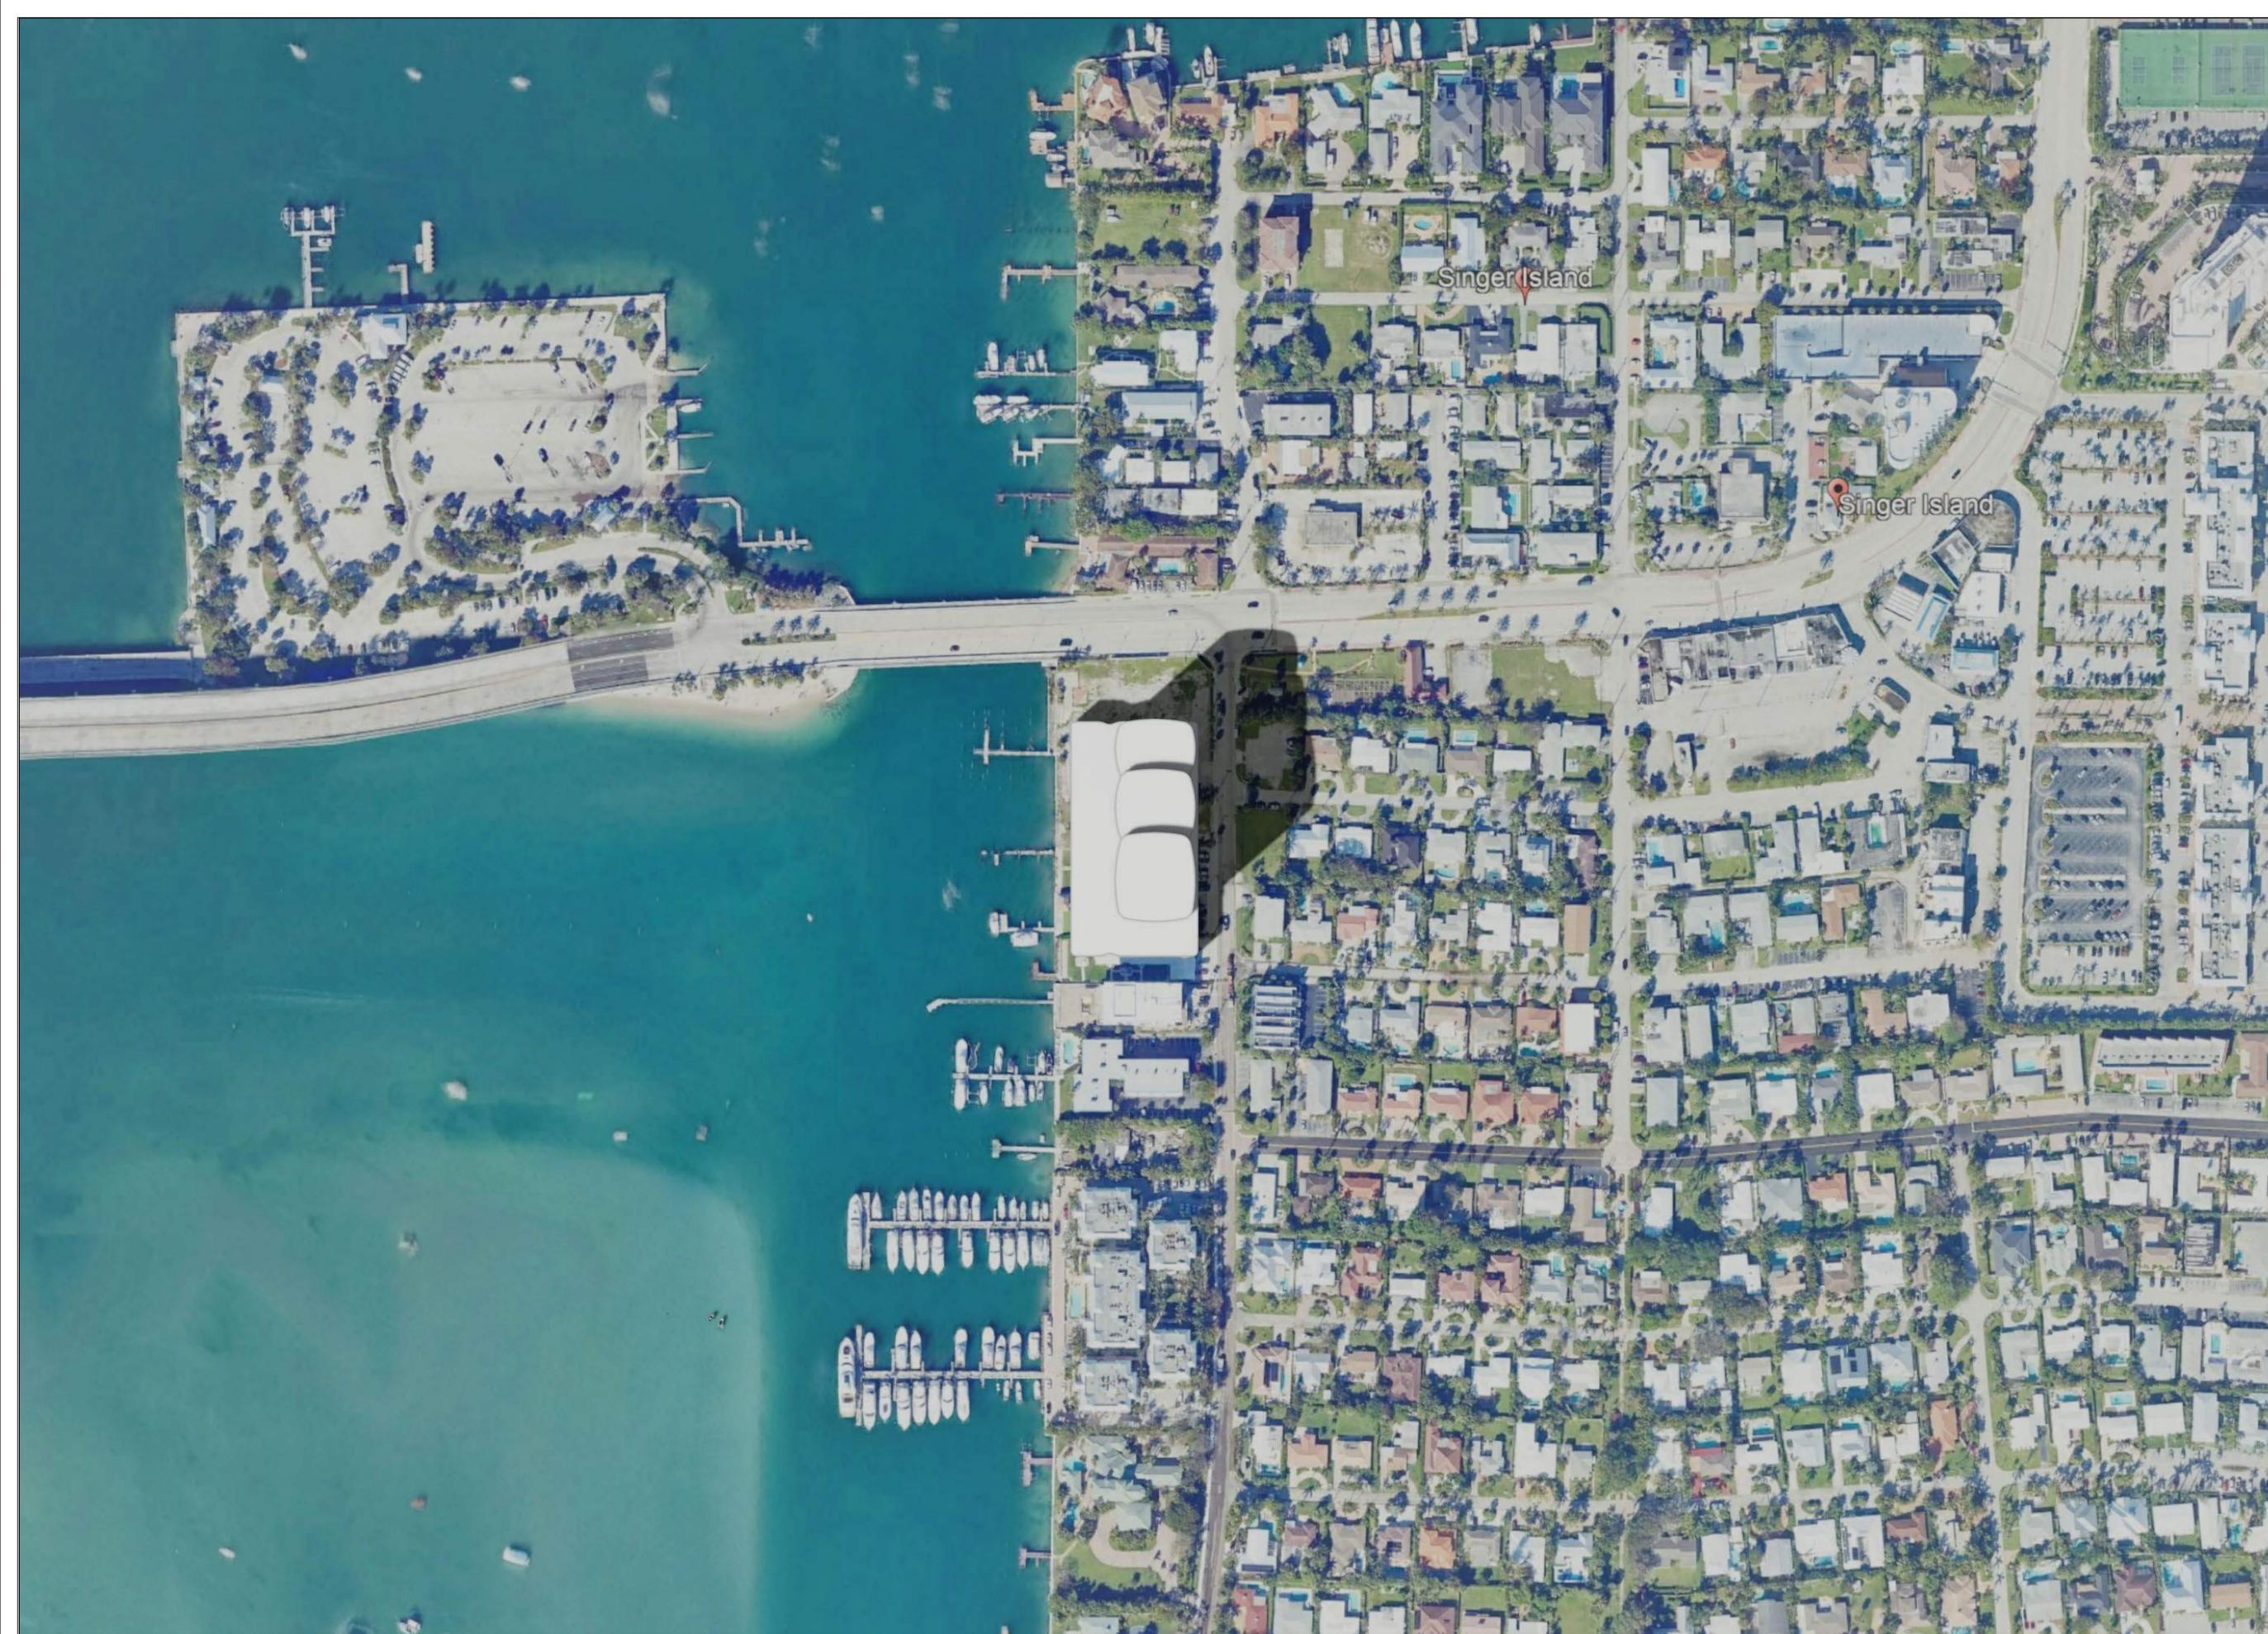

SINGER ISLAND GATEWAY
2401, 2405, 2425, 2429 & 2525
LAKE DRIVE, RIVERA BEACH
FLORIDA, 33404

OWNER
CONTINUUM COMPANY
1700 79TH STREET, SUITE 136
NORTH BAY VILLAGE, FL 33141
Tel: (212)-887-3700

ARCHITECT
ARQUITECTONICA
2900 OAK AVENUE, MIAMI, FL 33133
TEL: 305-372-1812
FAX: 3053721175

CIVIL ENGINEER

LANDSCAPE ARCHITECT

STRUCTURAL ENGINEER

KEY PLAN

SEAL/SIGNATURE/DATE

SITE PLAN SET
01/30/2026


PROJECT NUMBER

ALL DESIGN INDICATED IN THESE DRAWINGS ARE THE PROPERTY OF
ARQUITECTONICA INTERNATIONAL CORP. ALL COPYRIGHTS RESERVED 2016. NO
COPIES, TRANSMISSIONS, REPRODUCTIONS OR ELECTRONIC MANIPULATION OF
ANY PORTION OF THESE DRAWINGS IN WHOLE OR IN PART ARE TO BE MADE
WITHOUT THE EXPRESS WRITTEN PERMISSION OF ARQUITECTONICA
INTERNATIONAL CORP.

DRAWING NAME:

SUN STUDY

SCALE: AS NOTED

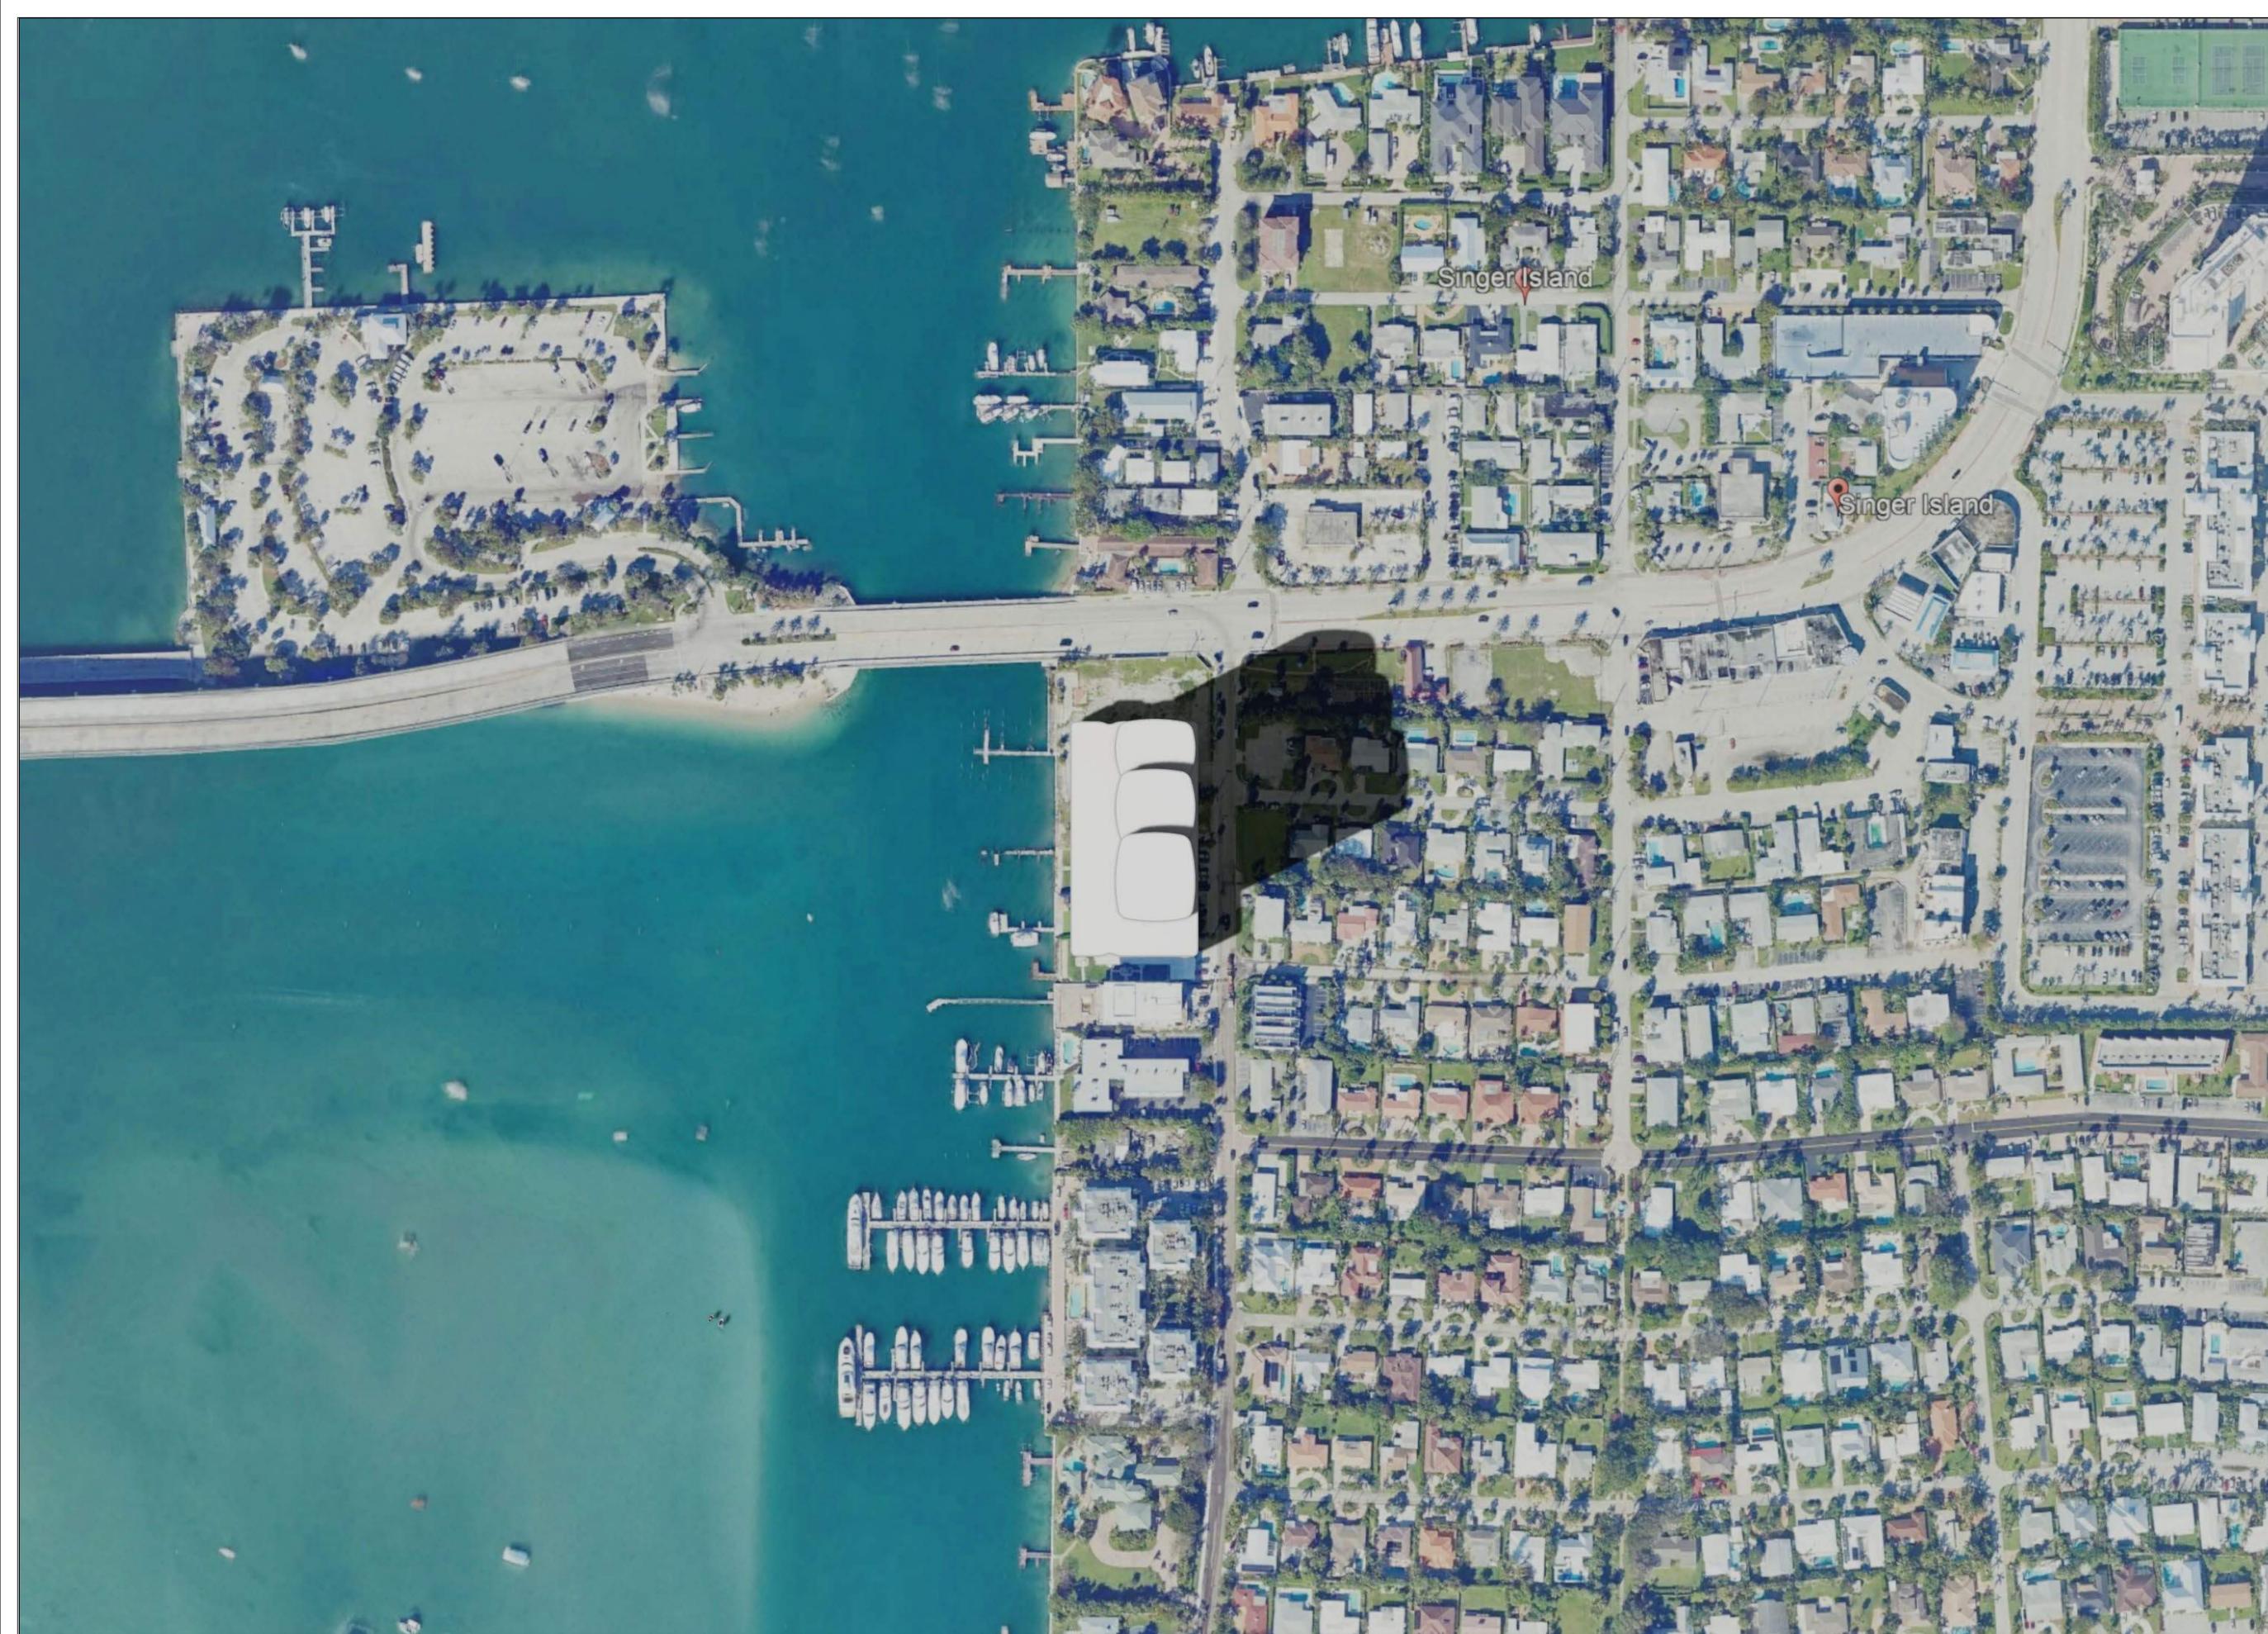

SINGER ISLAND GATEWAY
2401, 2405, 2425, 2429 & 2525
LAKE DRIVE, RIVERA BEACH
FLORIDA, 33404

OWNER
CONTINUUM COMPANY
1700 79TH STREET, SUITE 136
NORTH BAY VILLAGE, FL 33141
Tel: (212)-887-3700

ARCHITECT
ARQUITECTONICA
2900 OAK AVENUE, MIAMI, FL 33133
TEL: 305-372-1812
FAX: 3053721175

CIVIL ENGINEER

LANDSCAPE ARCHITECT

STRUCTURAL ENGINEER

KEY PLAN

SEAL/SIGNATURE/DATE

SITE PLAN SET
01/30/2026


PROJECT NUMBER

ALL DESIGN INDICATED IN THESE DRAWINGS ARE THE PROPERTY OF
ARQUITECTONICA INTERNATIONAL CORP. ALL COPYRIGHTS RESERVED 2016. NO
COPIES, TRANSMISSIONS, REPRODUCTIONS OR ELECTRONIC MANIPULATION OF
ANY PORTION OF THESE DRAWINGS IN WHOLE OR IN PART ARE TO BE MADE
WITHOUT THE EXPRESS WRITTEN PERMISSION OF ARQUITECTONICA
INTERNATIONAL CORP.

DRAWING NAME:

SUN STUDY

SCALE: AS NOTED

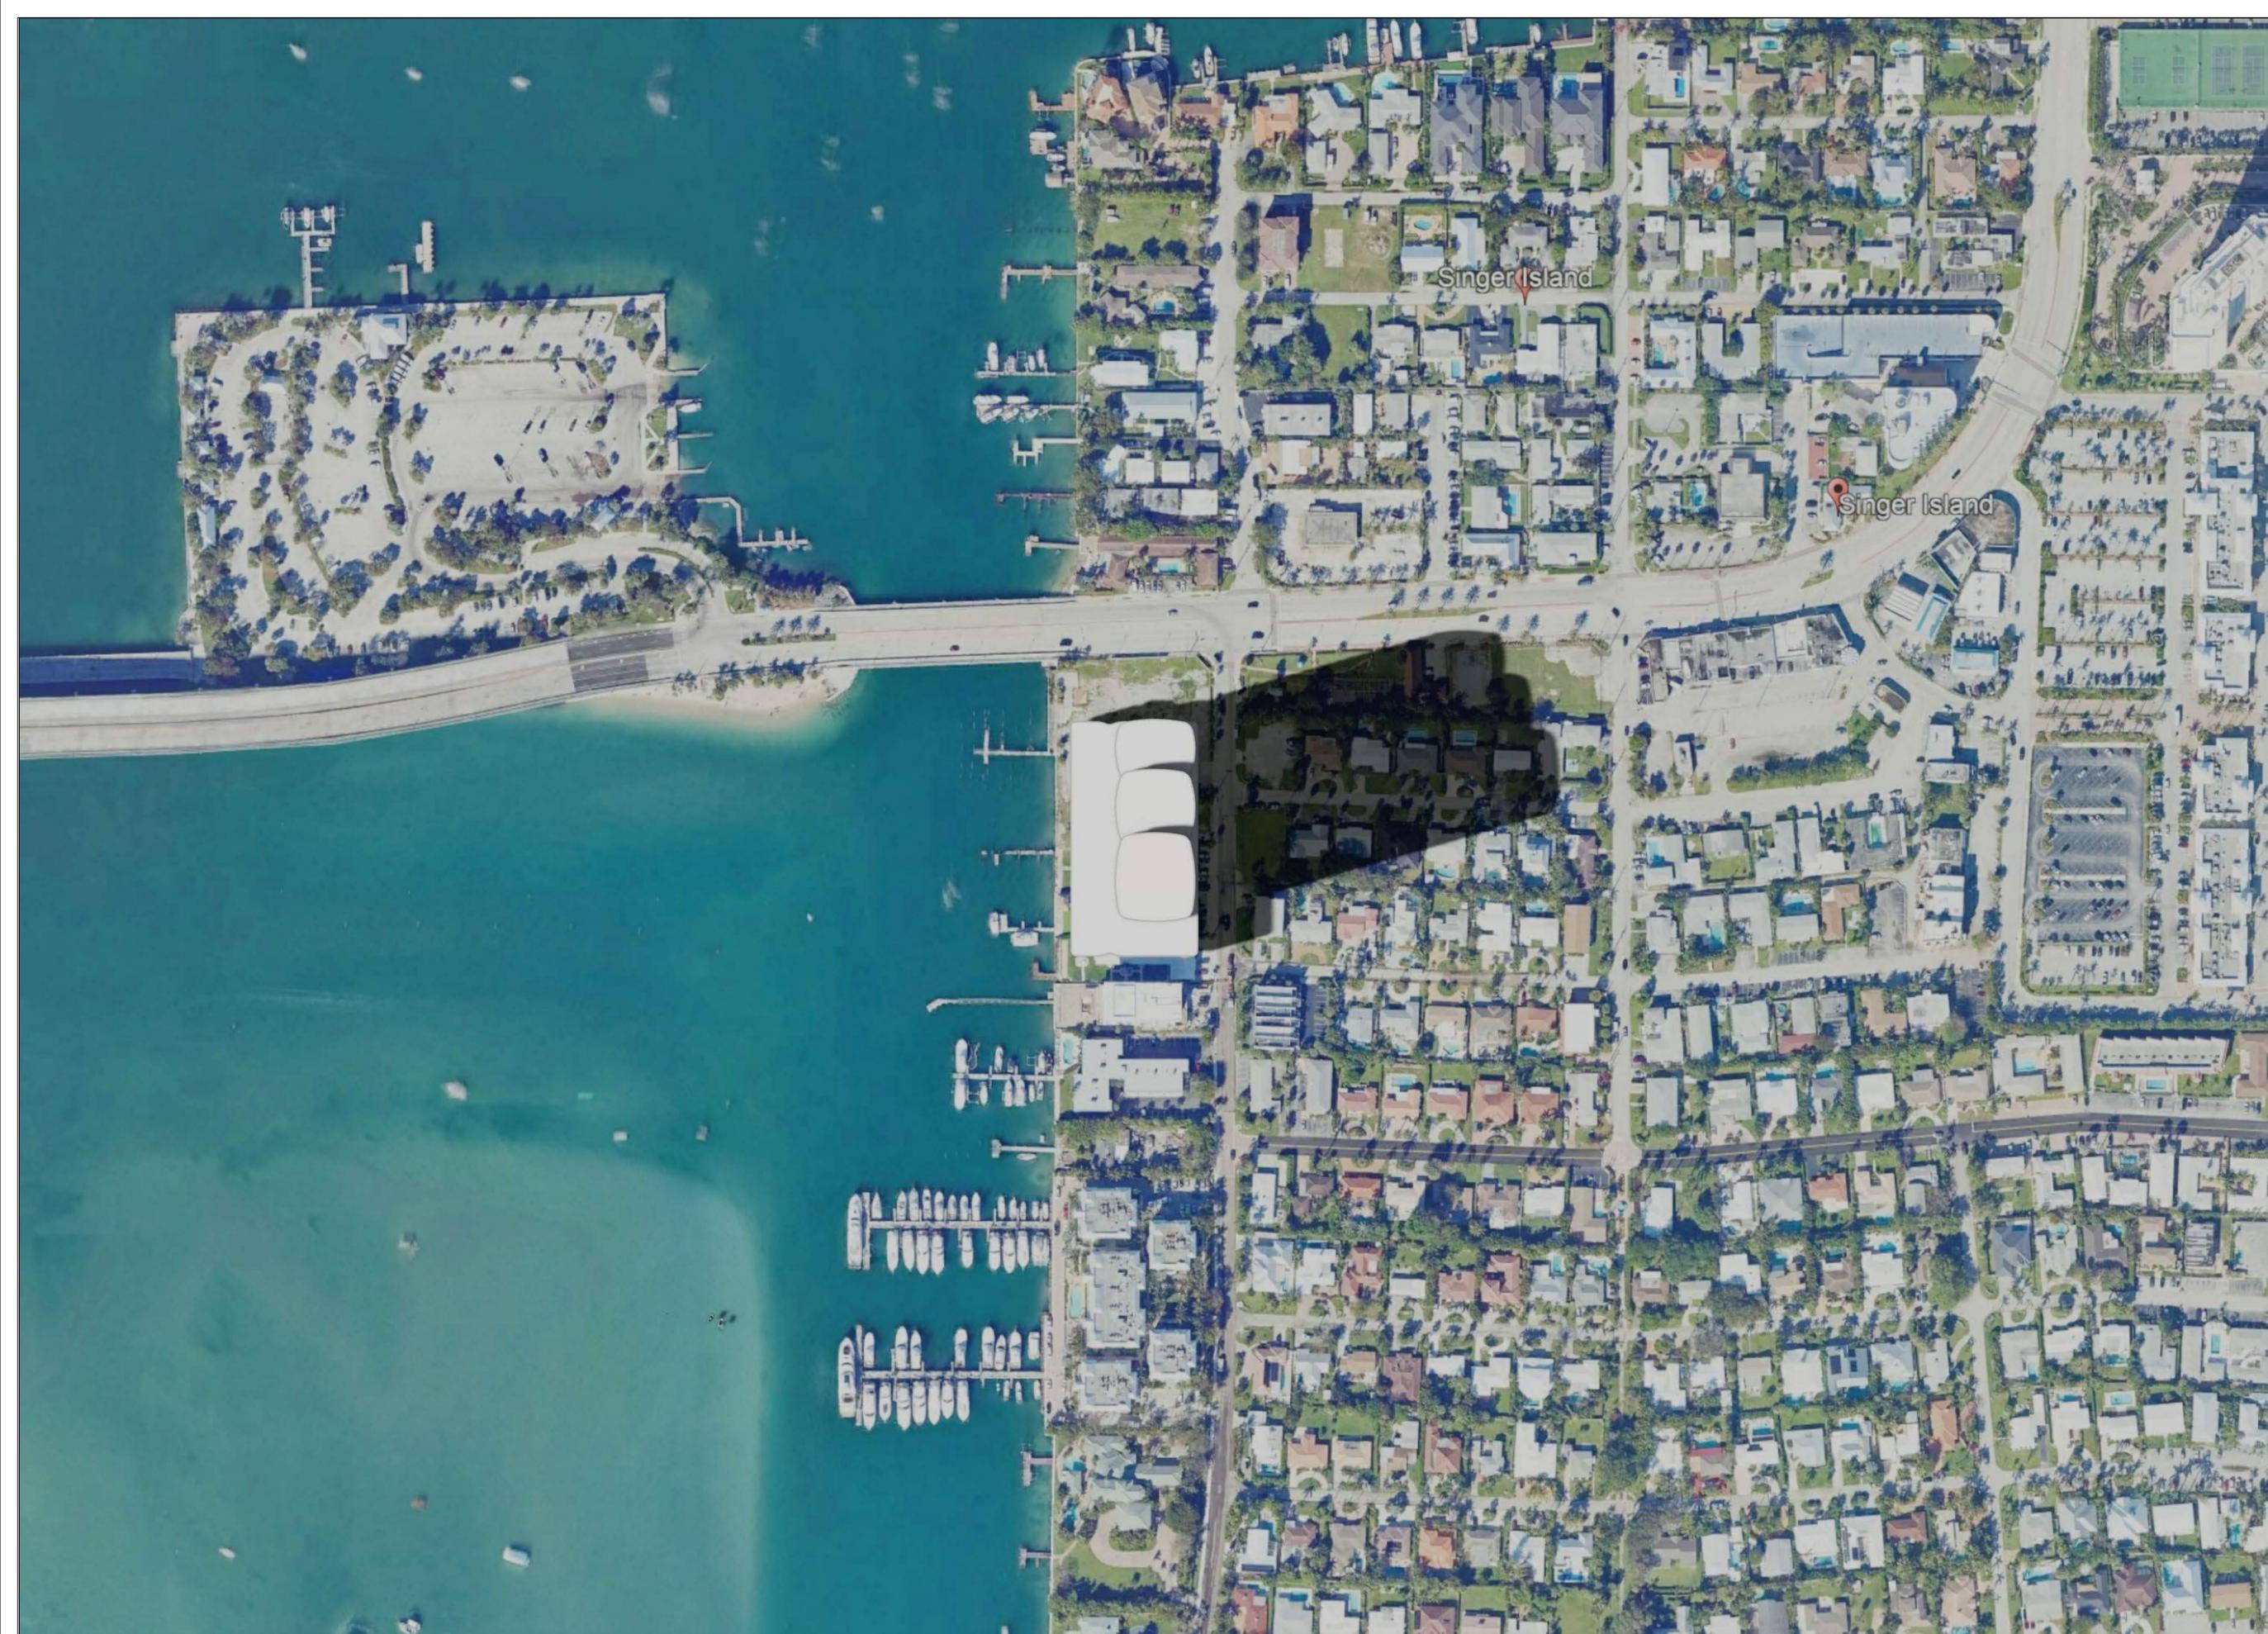

SINGER ISLAND GATEWAY
2401, 2405, 2425, 2429 & 2525
LAKE DRIVE, RIVERA BEACH
FLORIDA, 33404

OWNER
CONTINUUM COMPANY
1700 79TH STREET, SUITE 136
NORTH BAY VILLAGE, FL 33141
Tel: (212)-887-3700

ARCHITECT
ARQUITECTONICA
2900 OAK AVENUE, MIAMI, FL 33133
TEL: 305-372-1812
FAX: 3053721175

CIVIL ENGINEER

LANDSCAPE ARCHITECT

STRUCTURAL ENGINEER

KEY PLAN

SEAL/SIGNATURE/DATE

SITE PLAN SET
01/30/2026


PROJECT NUMBER

ALL DESIGN INDICATED IN THESE DRAWINGS ARE THE PROPERTY OF
ARQUITECTONICA INTERNATIONAL CORP. ALL COPYRIGHTS RESERVED 2016. NO
COPIES, TRANSMISSIONS, REPRODUCTIONS OR ELECTRONIC MANIPULATION OF
ANY PORTION OF THESE DRAWINGS IN WHOLE OR IN PART ARE TO BE MADE
WITHOUT THE EXPRESS WRITTEN PERMISSION OF ARQUITECTONICA
INTERNATIONAL CORP.

DRAWING NAME:

SUN STUDY

SCALE: AS NOTED

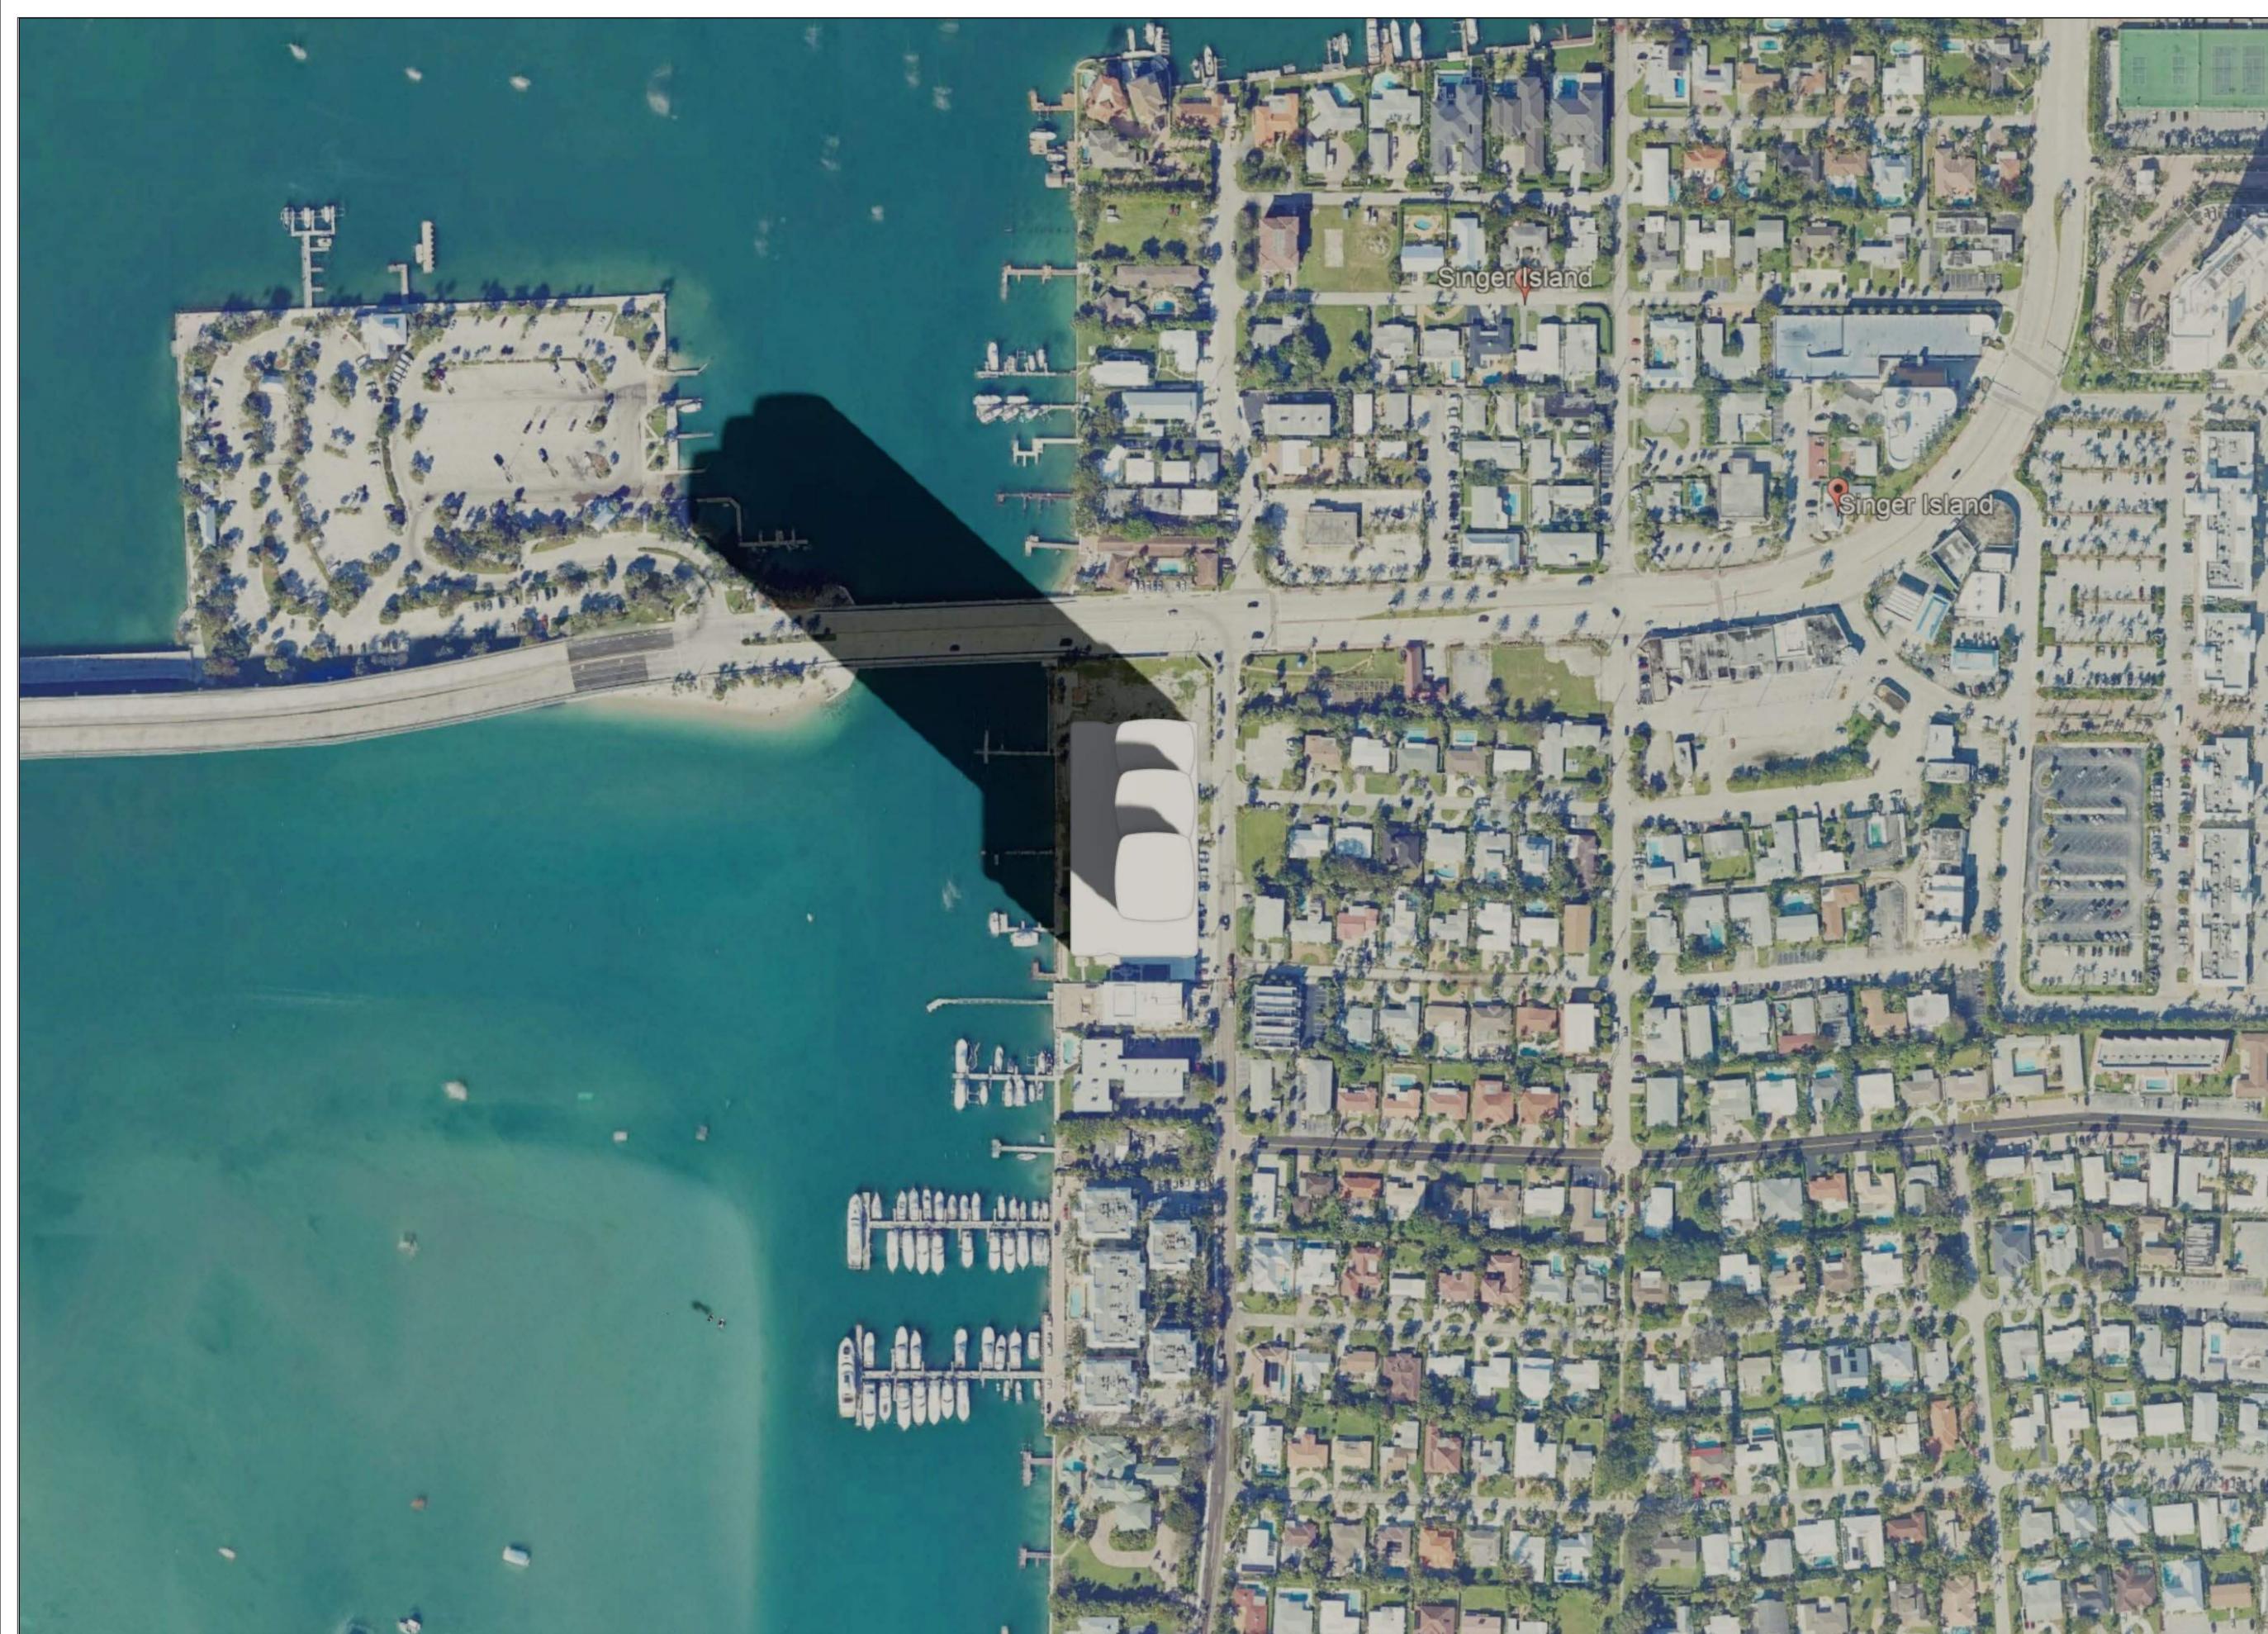

SINGER ISLAND GATEWAY
2401, 2405, 2425, 2429 & 2525
LAKE DRIVE, RIVERA BEACH
FLORIDA, 33404

OWNER
CONTINUUM COMPANY
1700 79TH STREET, SUITE 136
NORTH BAY VILLAGE, FL 33141
Tel: (212)-887-3700

ARCHITECT
ARQUITECTONICA
2900 OAK AVENUE, MIAMI, FL 33133
TEL: 305-372-1812
FAX: 3053721175

CIVIL ENGINEER

LANDSCAPE ARCHITECT

STRUCTURAL ENGINEER

KEY PLAN

SEAL/SIGNATURE/DATE


SITE PLAN SET
01/30/2026

PROJECT NUMBER

ALL DESIGN INDICATED IN THESE DRAWINGS ARE THE PROPERTY OF
ARQUITECTONICA INTERNATIONAL CORP. ALL COPYRIGHTS RESERVED 2016. NO
COPIES, TRANSMISSIONS, REPRODUCTIONS OR ELECTRONIC MANIPULATION OF
ANY PORTION OF THESE DRAWINGS IN WHOLE OR IN PART ARE TO BE MADE
WITHOUT THE EXPRESS WRITTEN PERMISSION OF ARQUITECTONICA
INTERNATIONAL CORP.

DRAWING NAME:
SUN STUDY

SCALE: AS NOTED

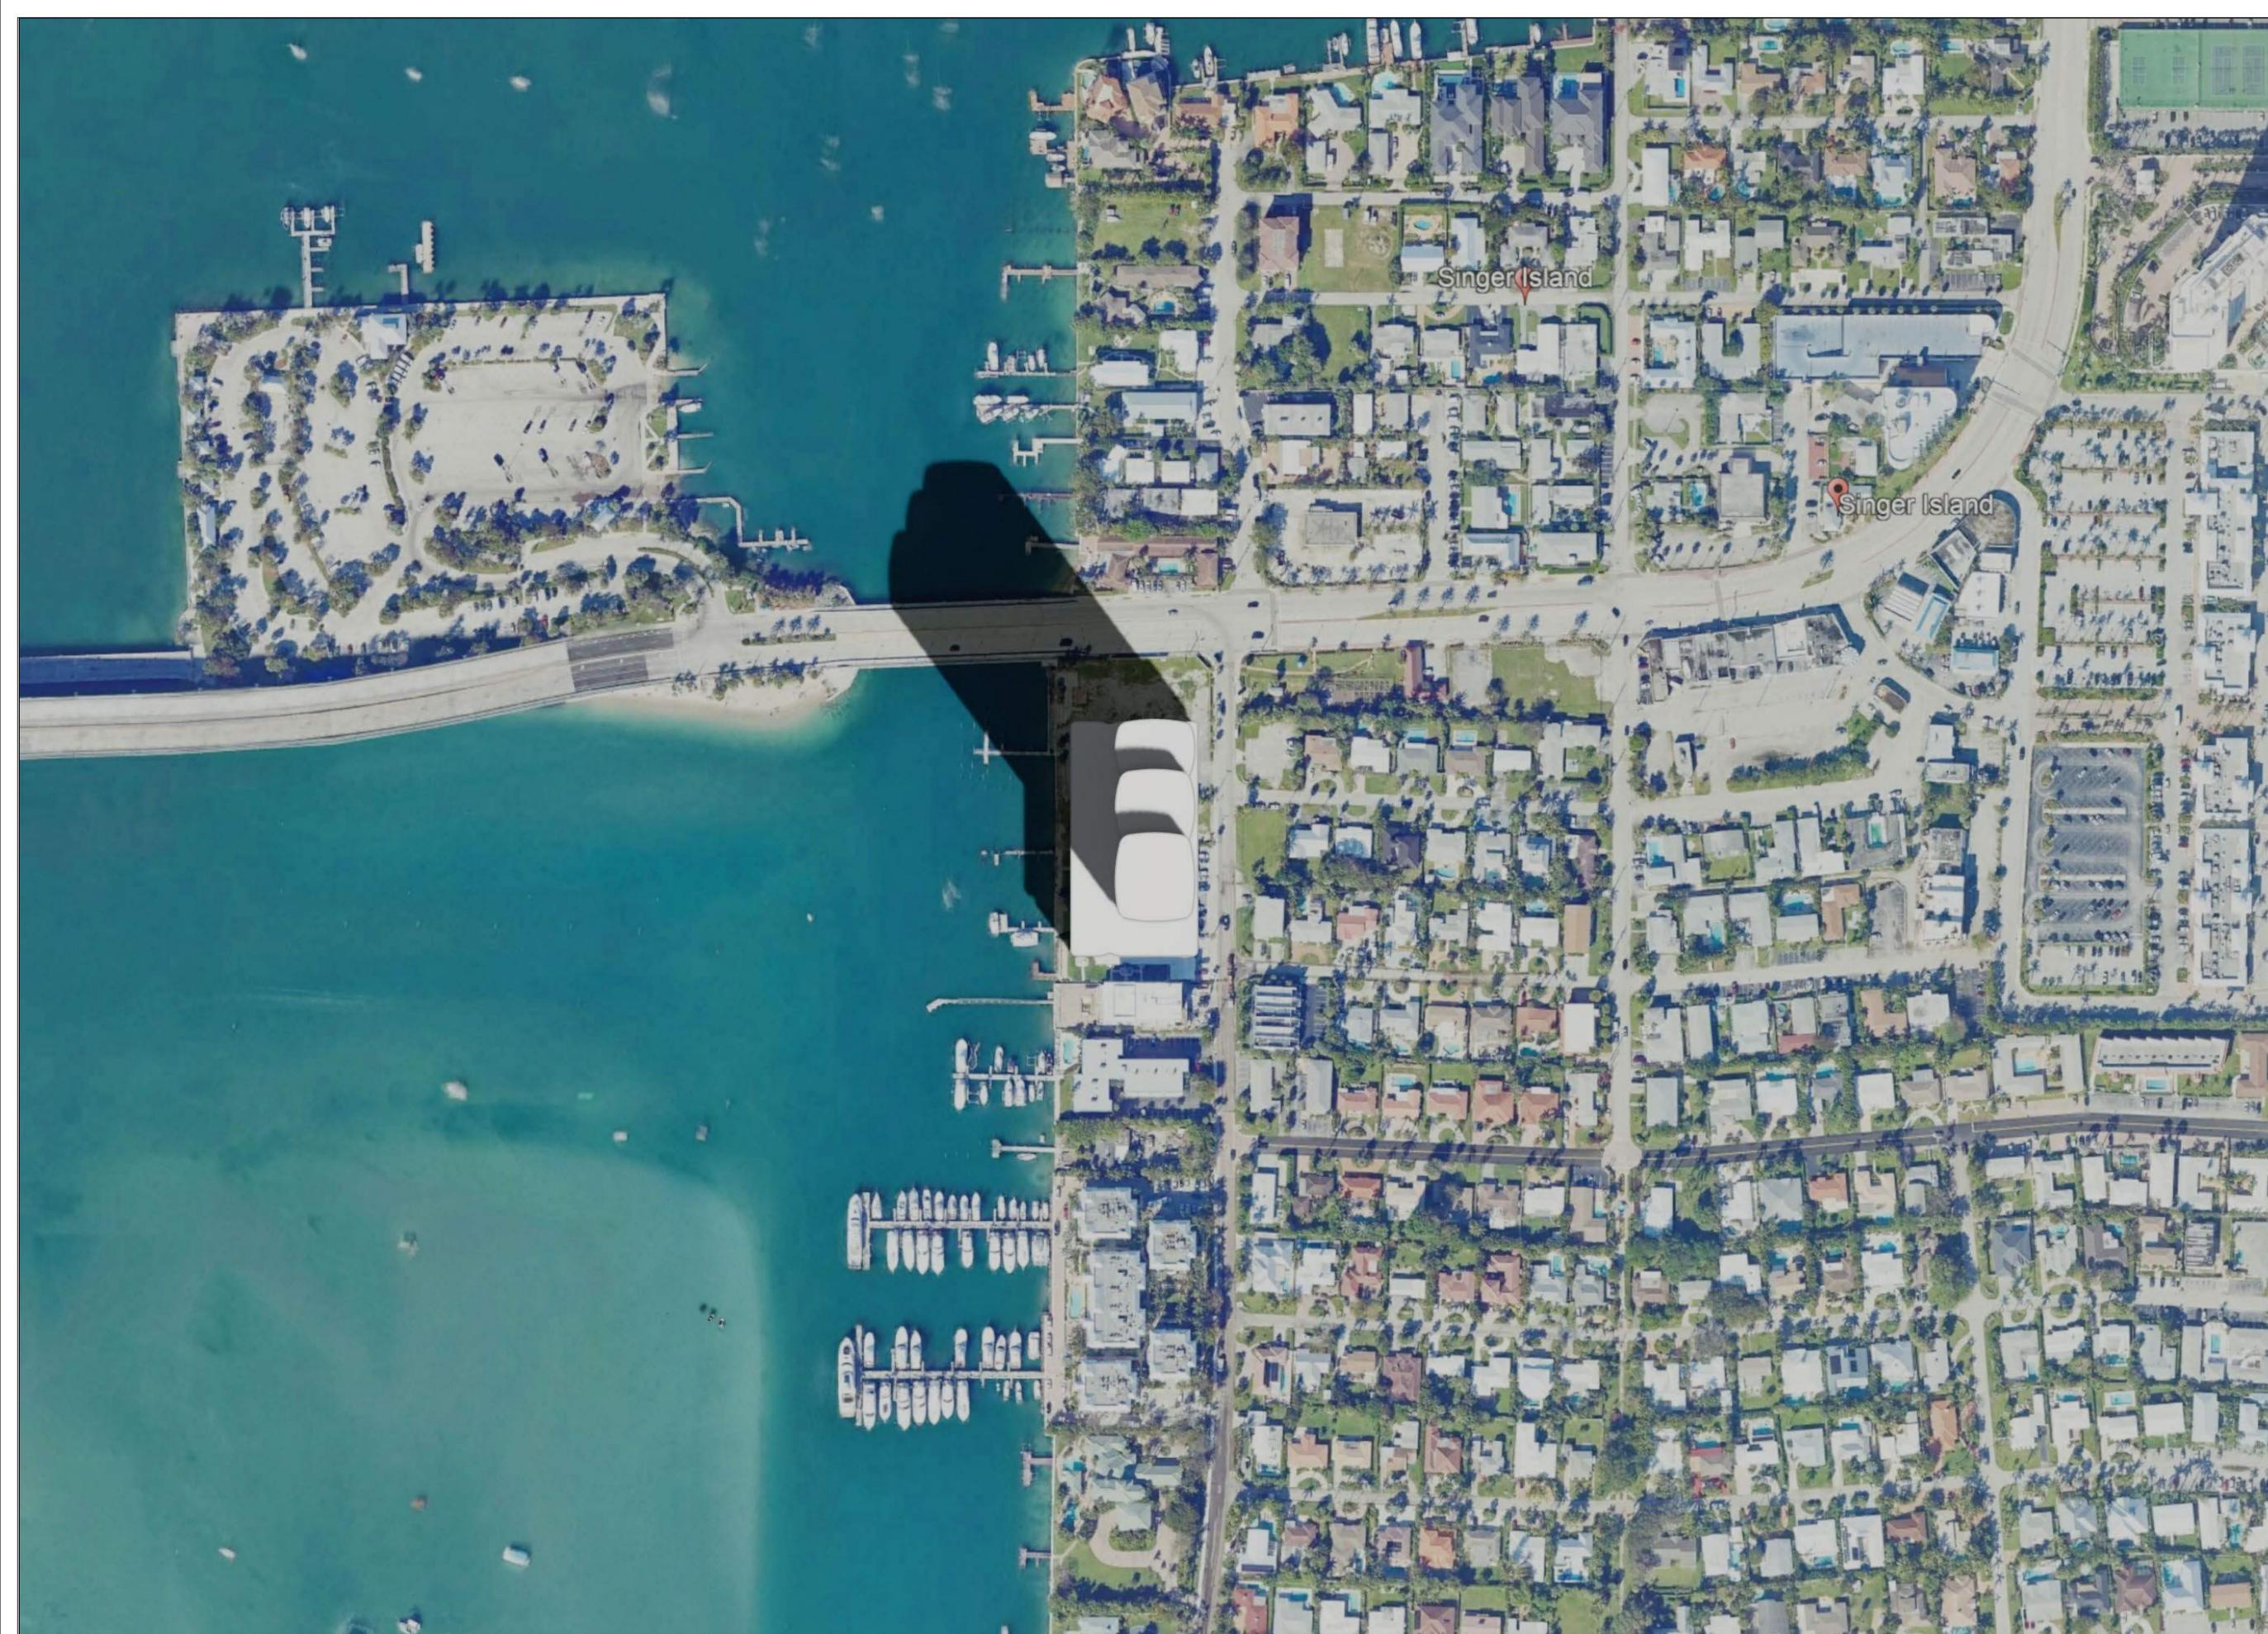

SINGER ISLAND GATEWAY
2401, 2405, 2425, 2429 & 2525
LAKE DRIVE, RIVERA BEACH
FLORIDA, 33404

OWNER
CONTINUUM COMPANY
1700 79TH STREET, SUITE 136
NORTH BAY VILLAGE, FL 33141
Tel: (212)-887-3700

ARCHITECT
ARQUITECTONICA
2900 OAK AVENUE, MIAMI, FL 33133
TEL: 305-372-1812
FAX: 3053721175

CIVIL ENGINEER

LANDSCAPE ARCHITECT

STRUCTURAL ENGINEER

KEY PLAN

SEAL/SIGNATURE/DATE

SITE PLAN SET
01/30/2026


PROJECT NUMBER

ALL DESIGN INDICATED IN THESE DRAWINGS ARE THE PROPERTY OF
ARQUITECTONICA INTERNATIONAL CORP. ALL COPYRIGHTS RESERVED 2016. NO
COPIES, TRANSMISSIONS, REPRODUCTIONS OR ELECTRONIC MANIPULATION OF
ANY PORTION OF THESE DRAWINGS IN WHOLE OR IN PART ARE TO BE MADE
WITHOUT THE EXPRESS WRITTEN PERMISSION OF ARQUITECTONICA
INTERNATIONAL CORP.

DRAWING NAME:

SUN STUDY

SCALE: AS NOTED

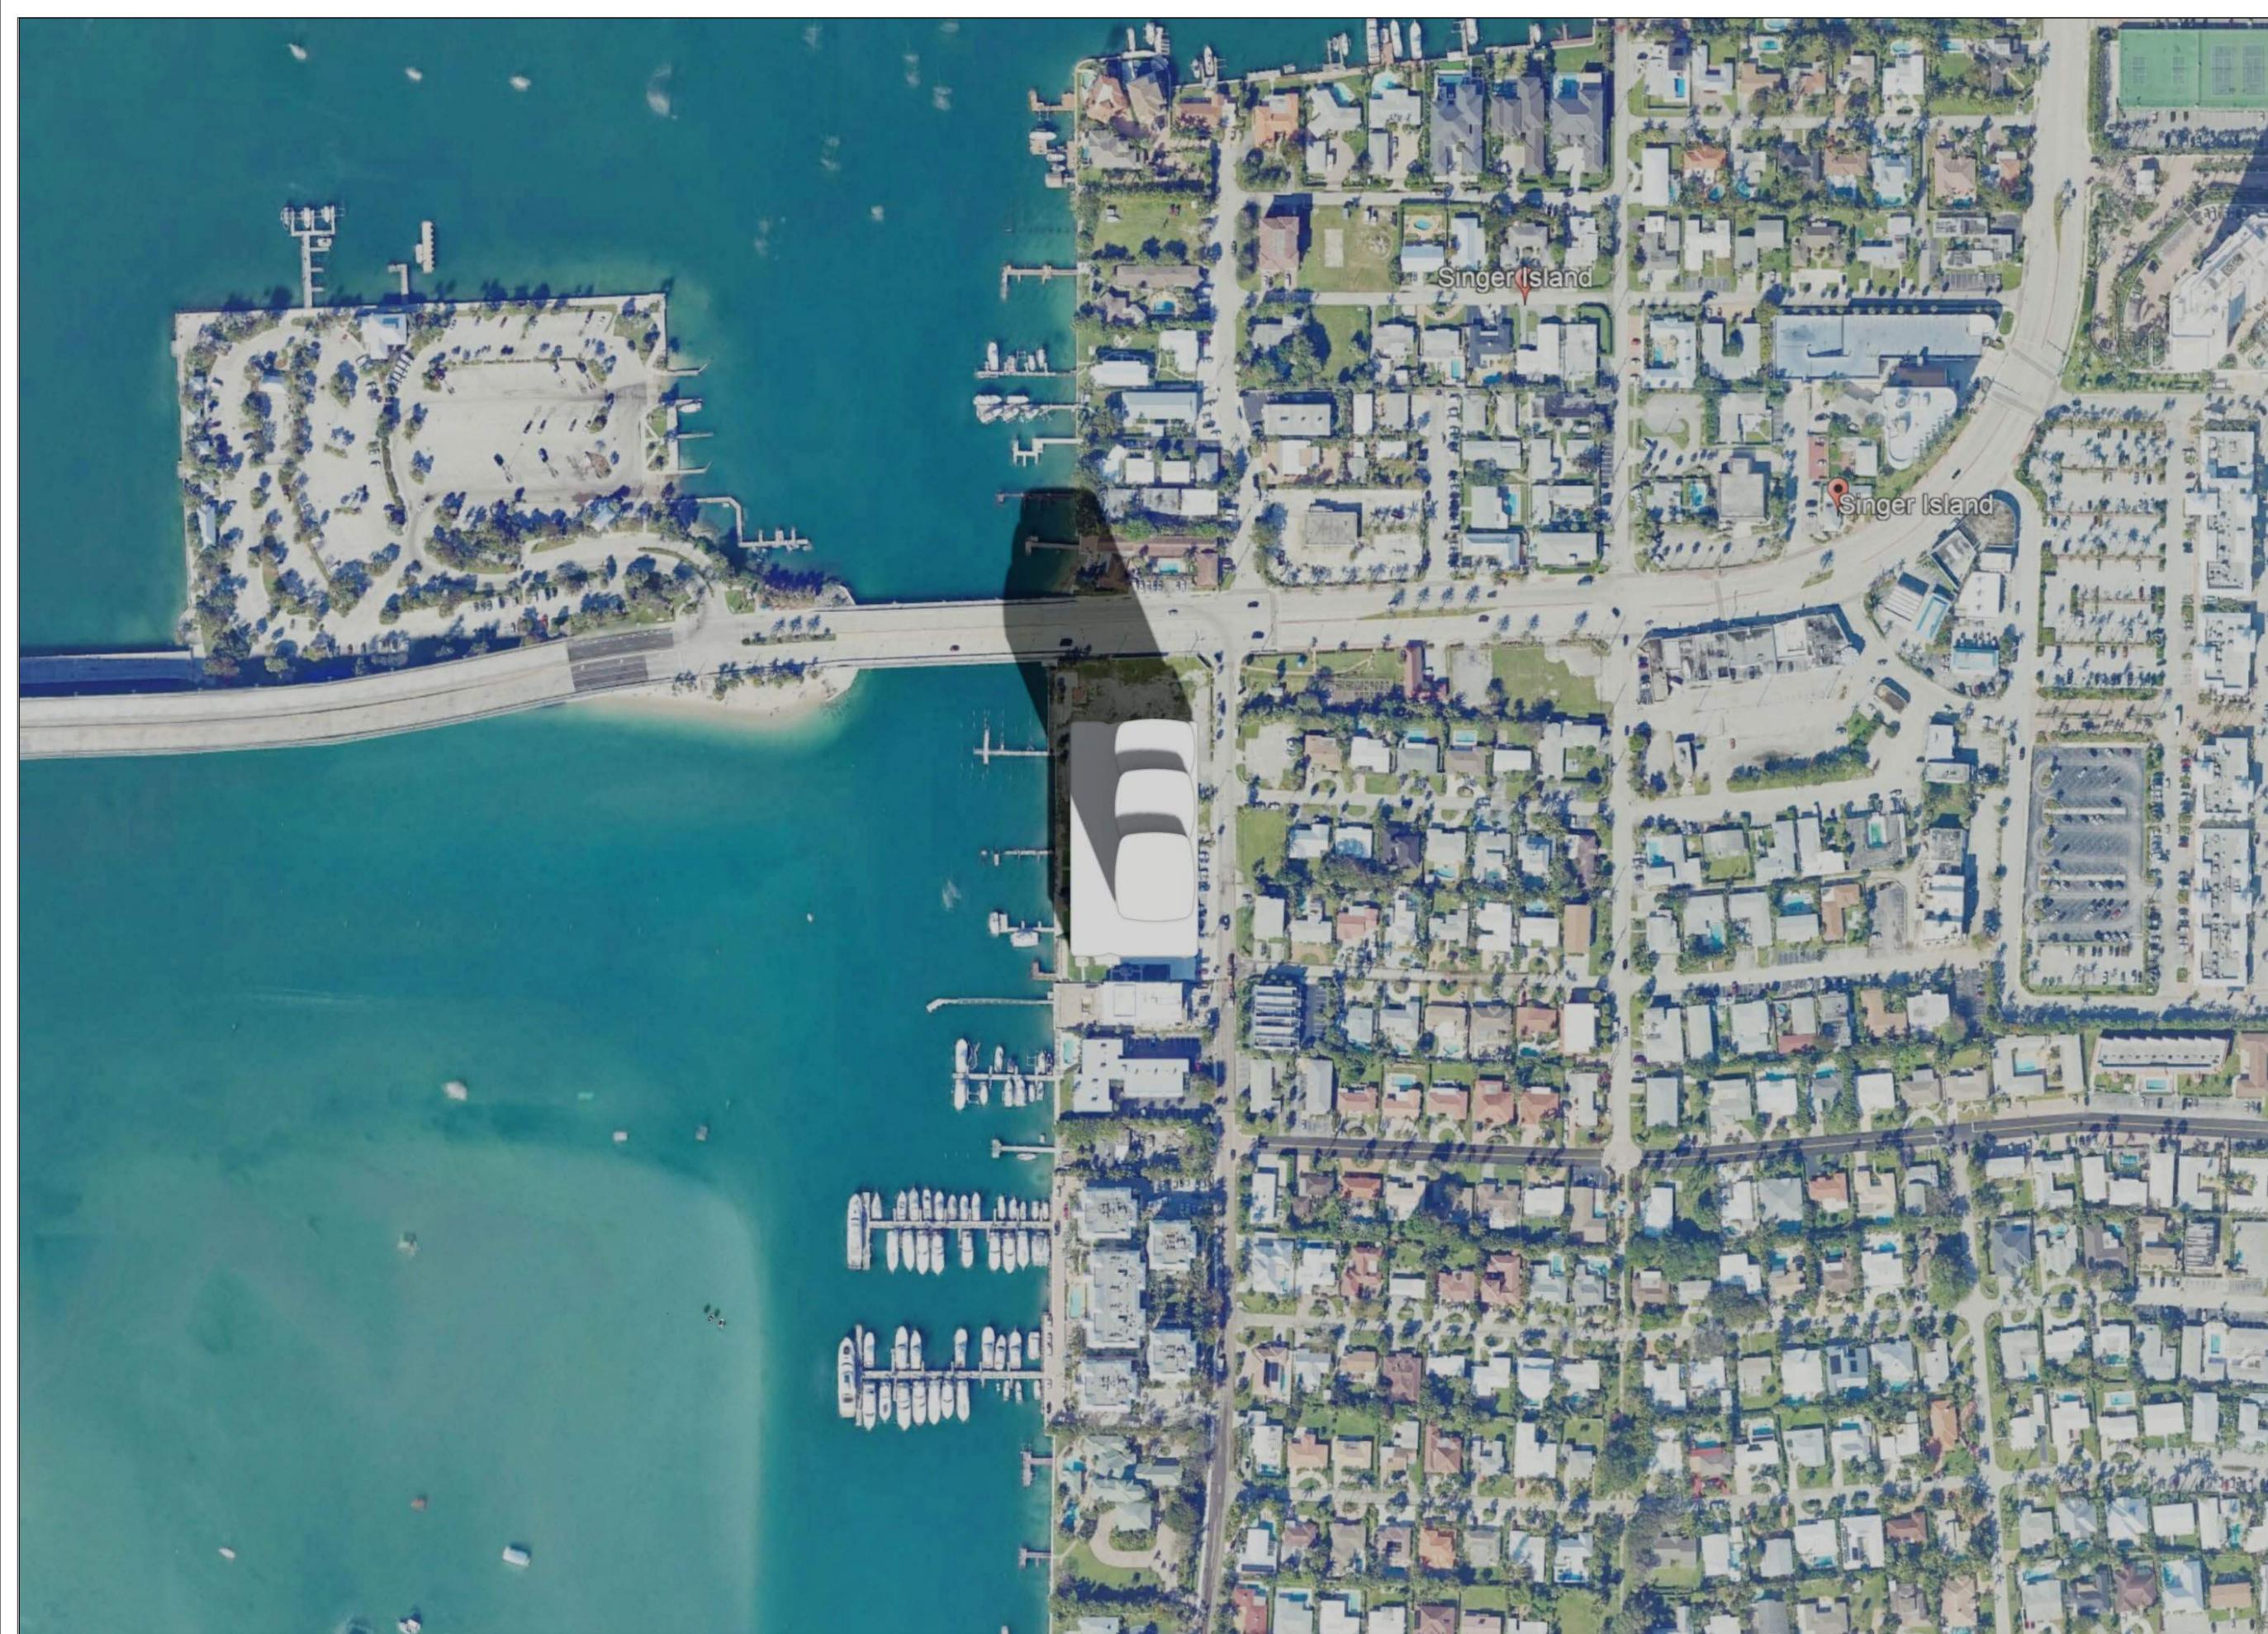

SINGER ISLAND GATEWAY
2401, 2405, 2425, 2429 & 2525
LAKE DRIVE, RIVERA BEACH
FLORIDA, 33404

OWNER
CONTINUUM COMPANY
1700 79TH STREET, SUITE 136
NORTH BAY VILLAGE, FL 33141
Tel: (212)-887-3700

ARCHITECT
ARQUITECTONICA
2900 OAK AVENUE, MIAMI, FL 33133
TEL: 305-372-1812
FAX: 3053721175

CIVIL ENGINEER

LANDSCAPE ARCHITECT

STRUCTURAL ENGINEER

KEY PLAN

SEAL/SIGNATURE/DATE

SITE PLAN SET
01/30/2026


PROJECT NUMBER

ALL DESIGN INDICATED IN THESE DRAWINGS ARE THE PROPERTY OF
ARQUITECTONICA INTERNATIONAL CORP. ALL COPYRIGHTS RESERVED 2016. NO
COPIES, TRANSMISSIONS, REPRODUCTIONS OR ELECTRONIC MANIPULATION OF
ANY PORTION OF THESE DRAWINGS IN WHOLE OR IN PART ARE TO BE MADE
WITHOUT THE EXPRESS WRITTEN PERMISSION OF ARQUITECTONICA
INTERNATIONAL CORP.

DRAWING NAME:

SUN STUDY

SCALE: AS NOTED

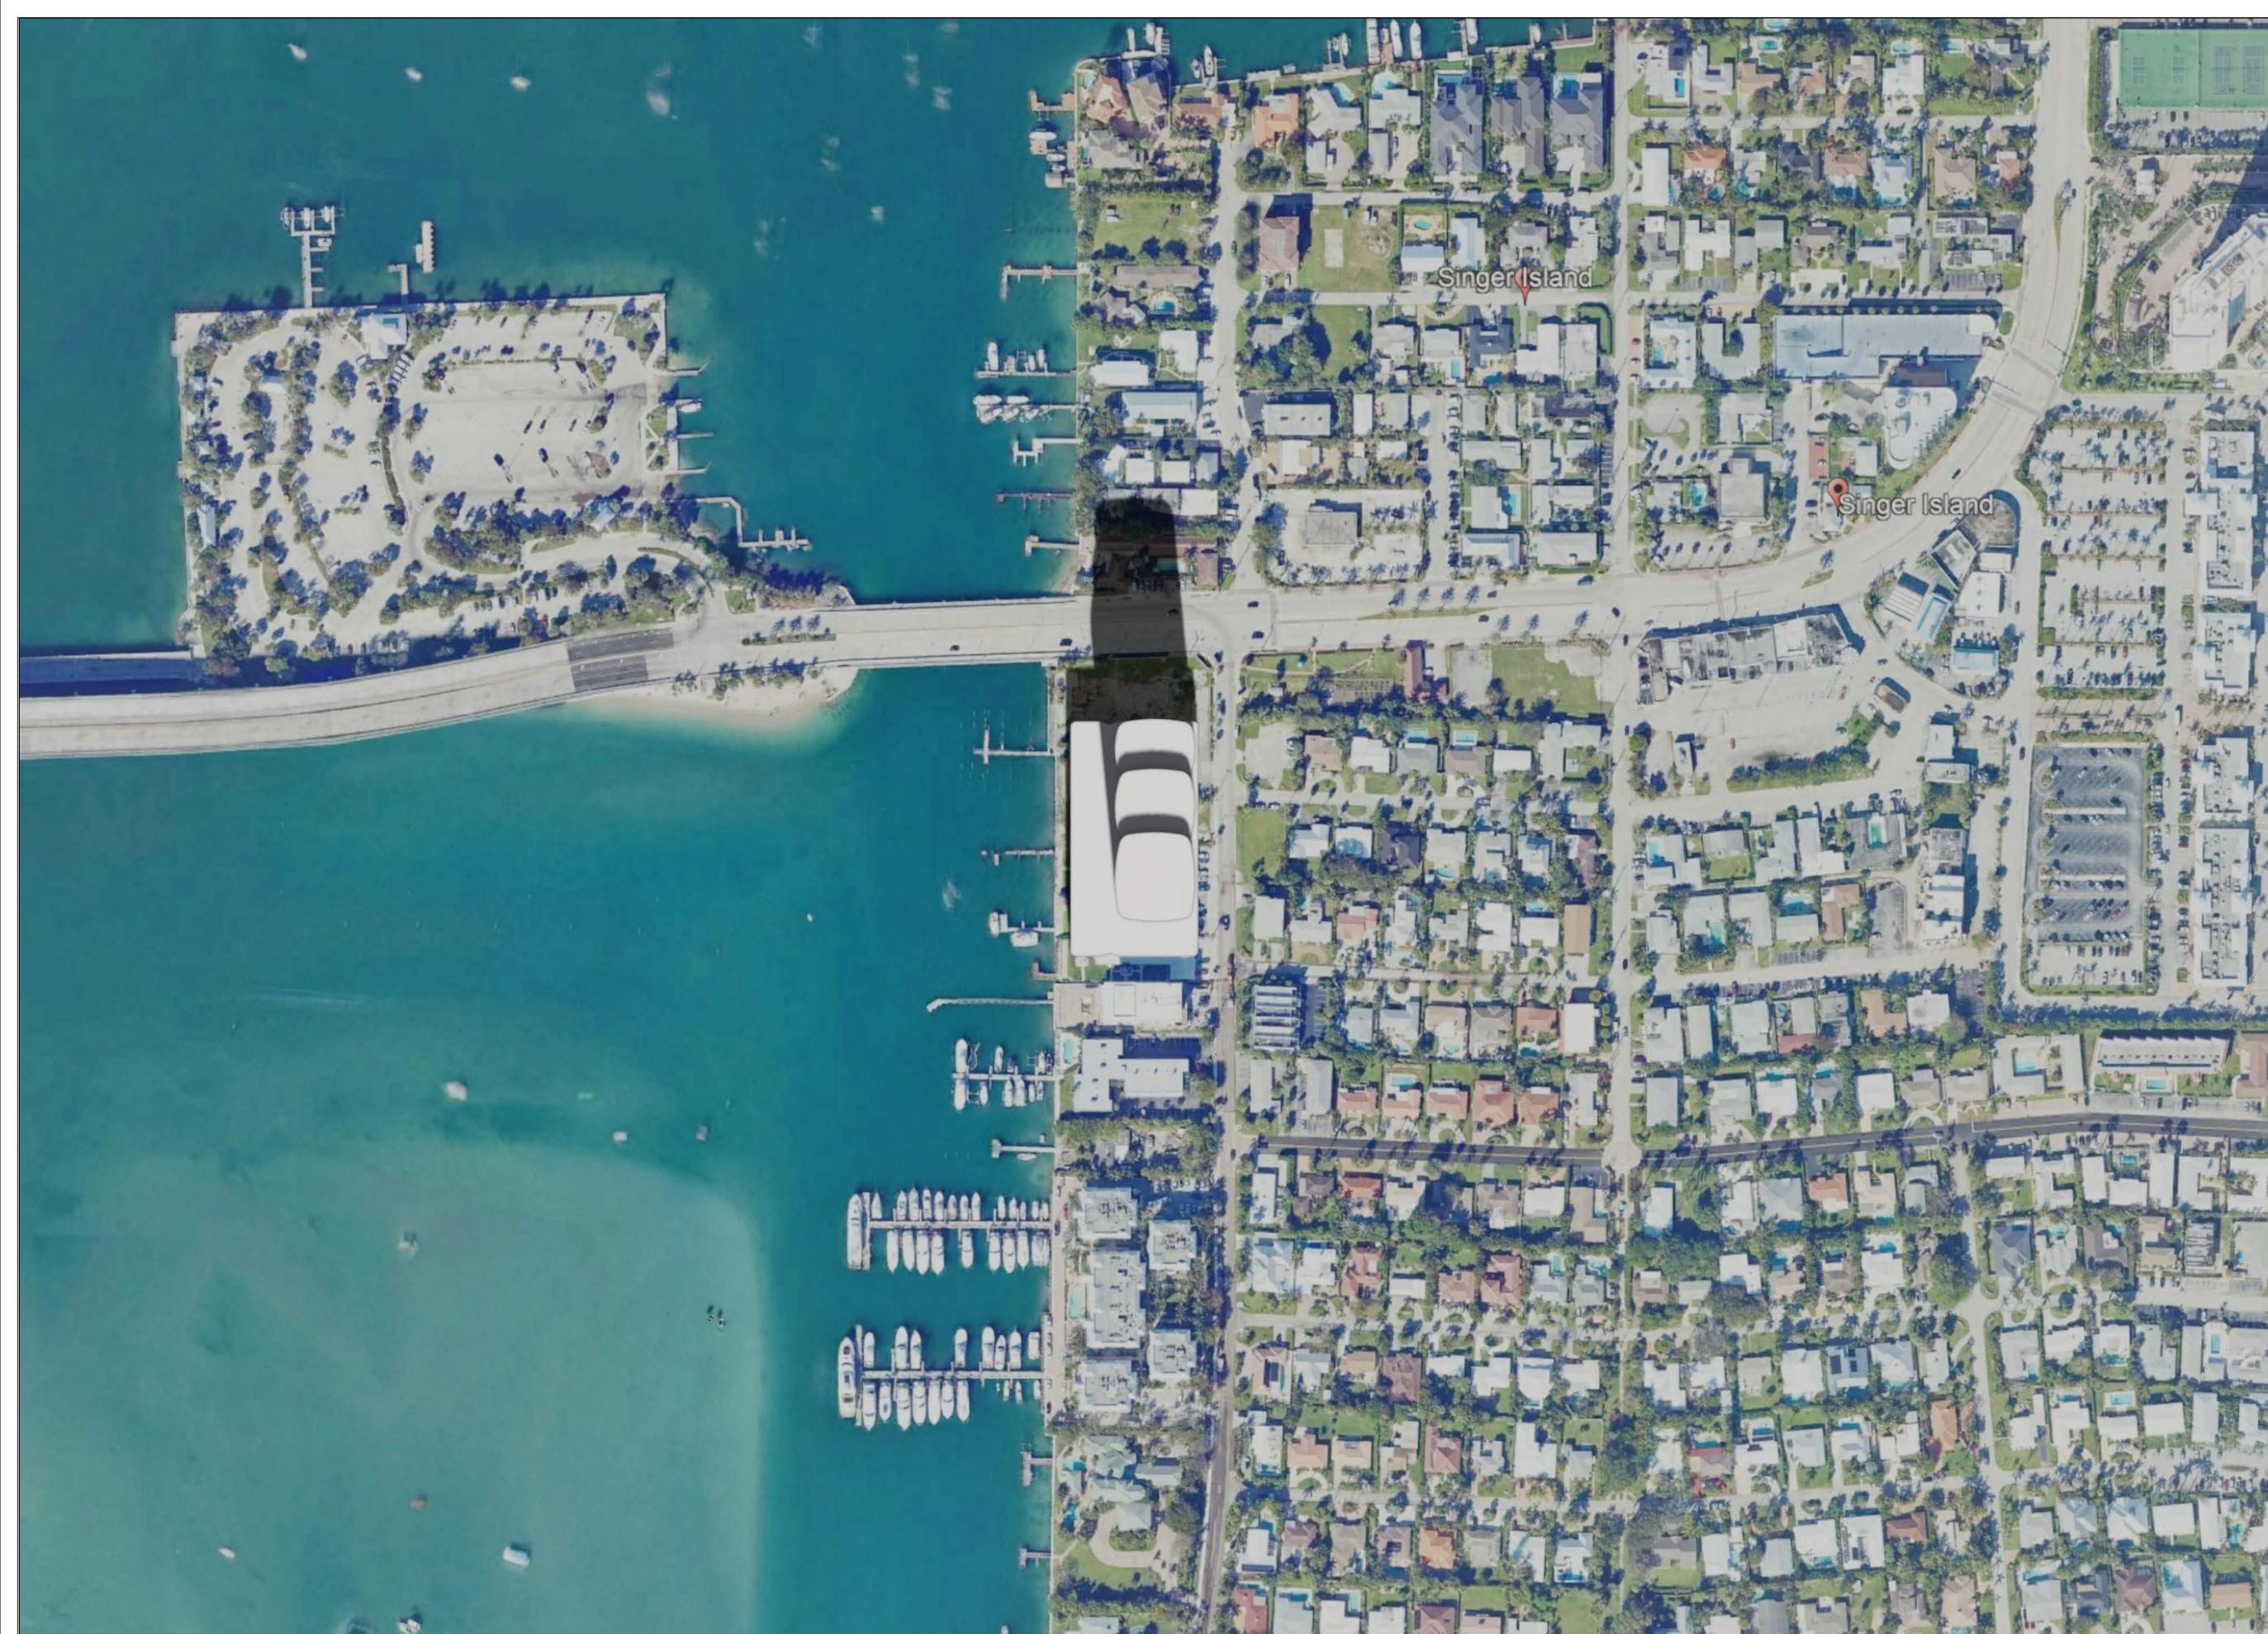

SINGER ISLAND GATEWAY
2401, 2405, 2425, 2429 & 2525
LAKE DRIVE, RIVERA BEACH
FLORIDA, 33404

OWNER
CONTINUUM COMPANY
1700 79TH STREET, SUITE 136
NORTH BAY VILLAGE, FL 33141
Tel: (212)-887-3700

ARCHITECT
ARQUITECTONICA
2900 OAK AVENUE, MIAMI, FL 33133
TEL: 305-372-1812
FAX: 3053721175

CIVIL ENGINEER

LANDSCAPE ARCHITECT

STRUCTURAL ENGINEER

KEY PLAN

SEAL/SIGNATURE/DATE

SITE PLAN SET
01/30/2026


PROJECT NUMBER

ALL DESIGN INDICATED IN THESE DRAWINGS ARE THE PROPERTY OF
ARQUITECTONICA INTERNATIONAL CORP. ALL COPYRIGHTS RESERVED 2016. NO
COPIES, TRANSMISSIONS, REPRODUCTIONS OR ELECTRONIC MANIPULATION OF
ANY PORTION OF THESE DRAWINGS IN WHOLE OR IN PART ARE TO BE MADE
WITHOUT THE EXPRESS WRITTEN PERMISSION OF ARQUITECTONICA
INTERNATIONAL CORP.

DRAWING NAME:

SUN STUDY

SCALE: AS NOTED

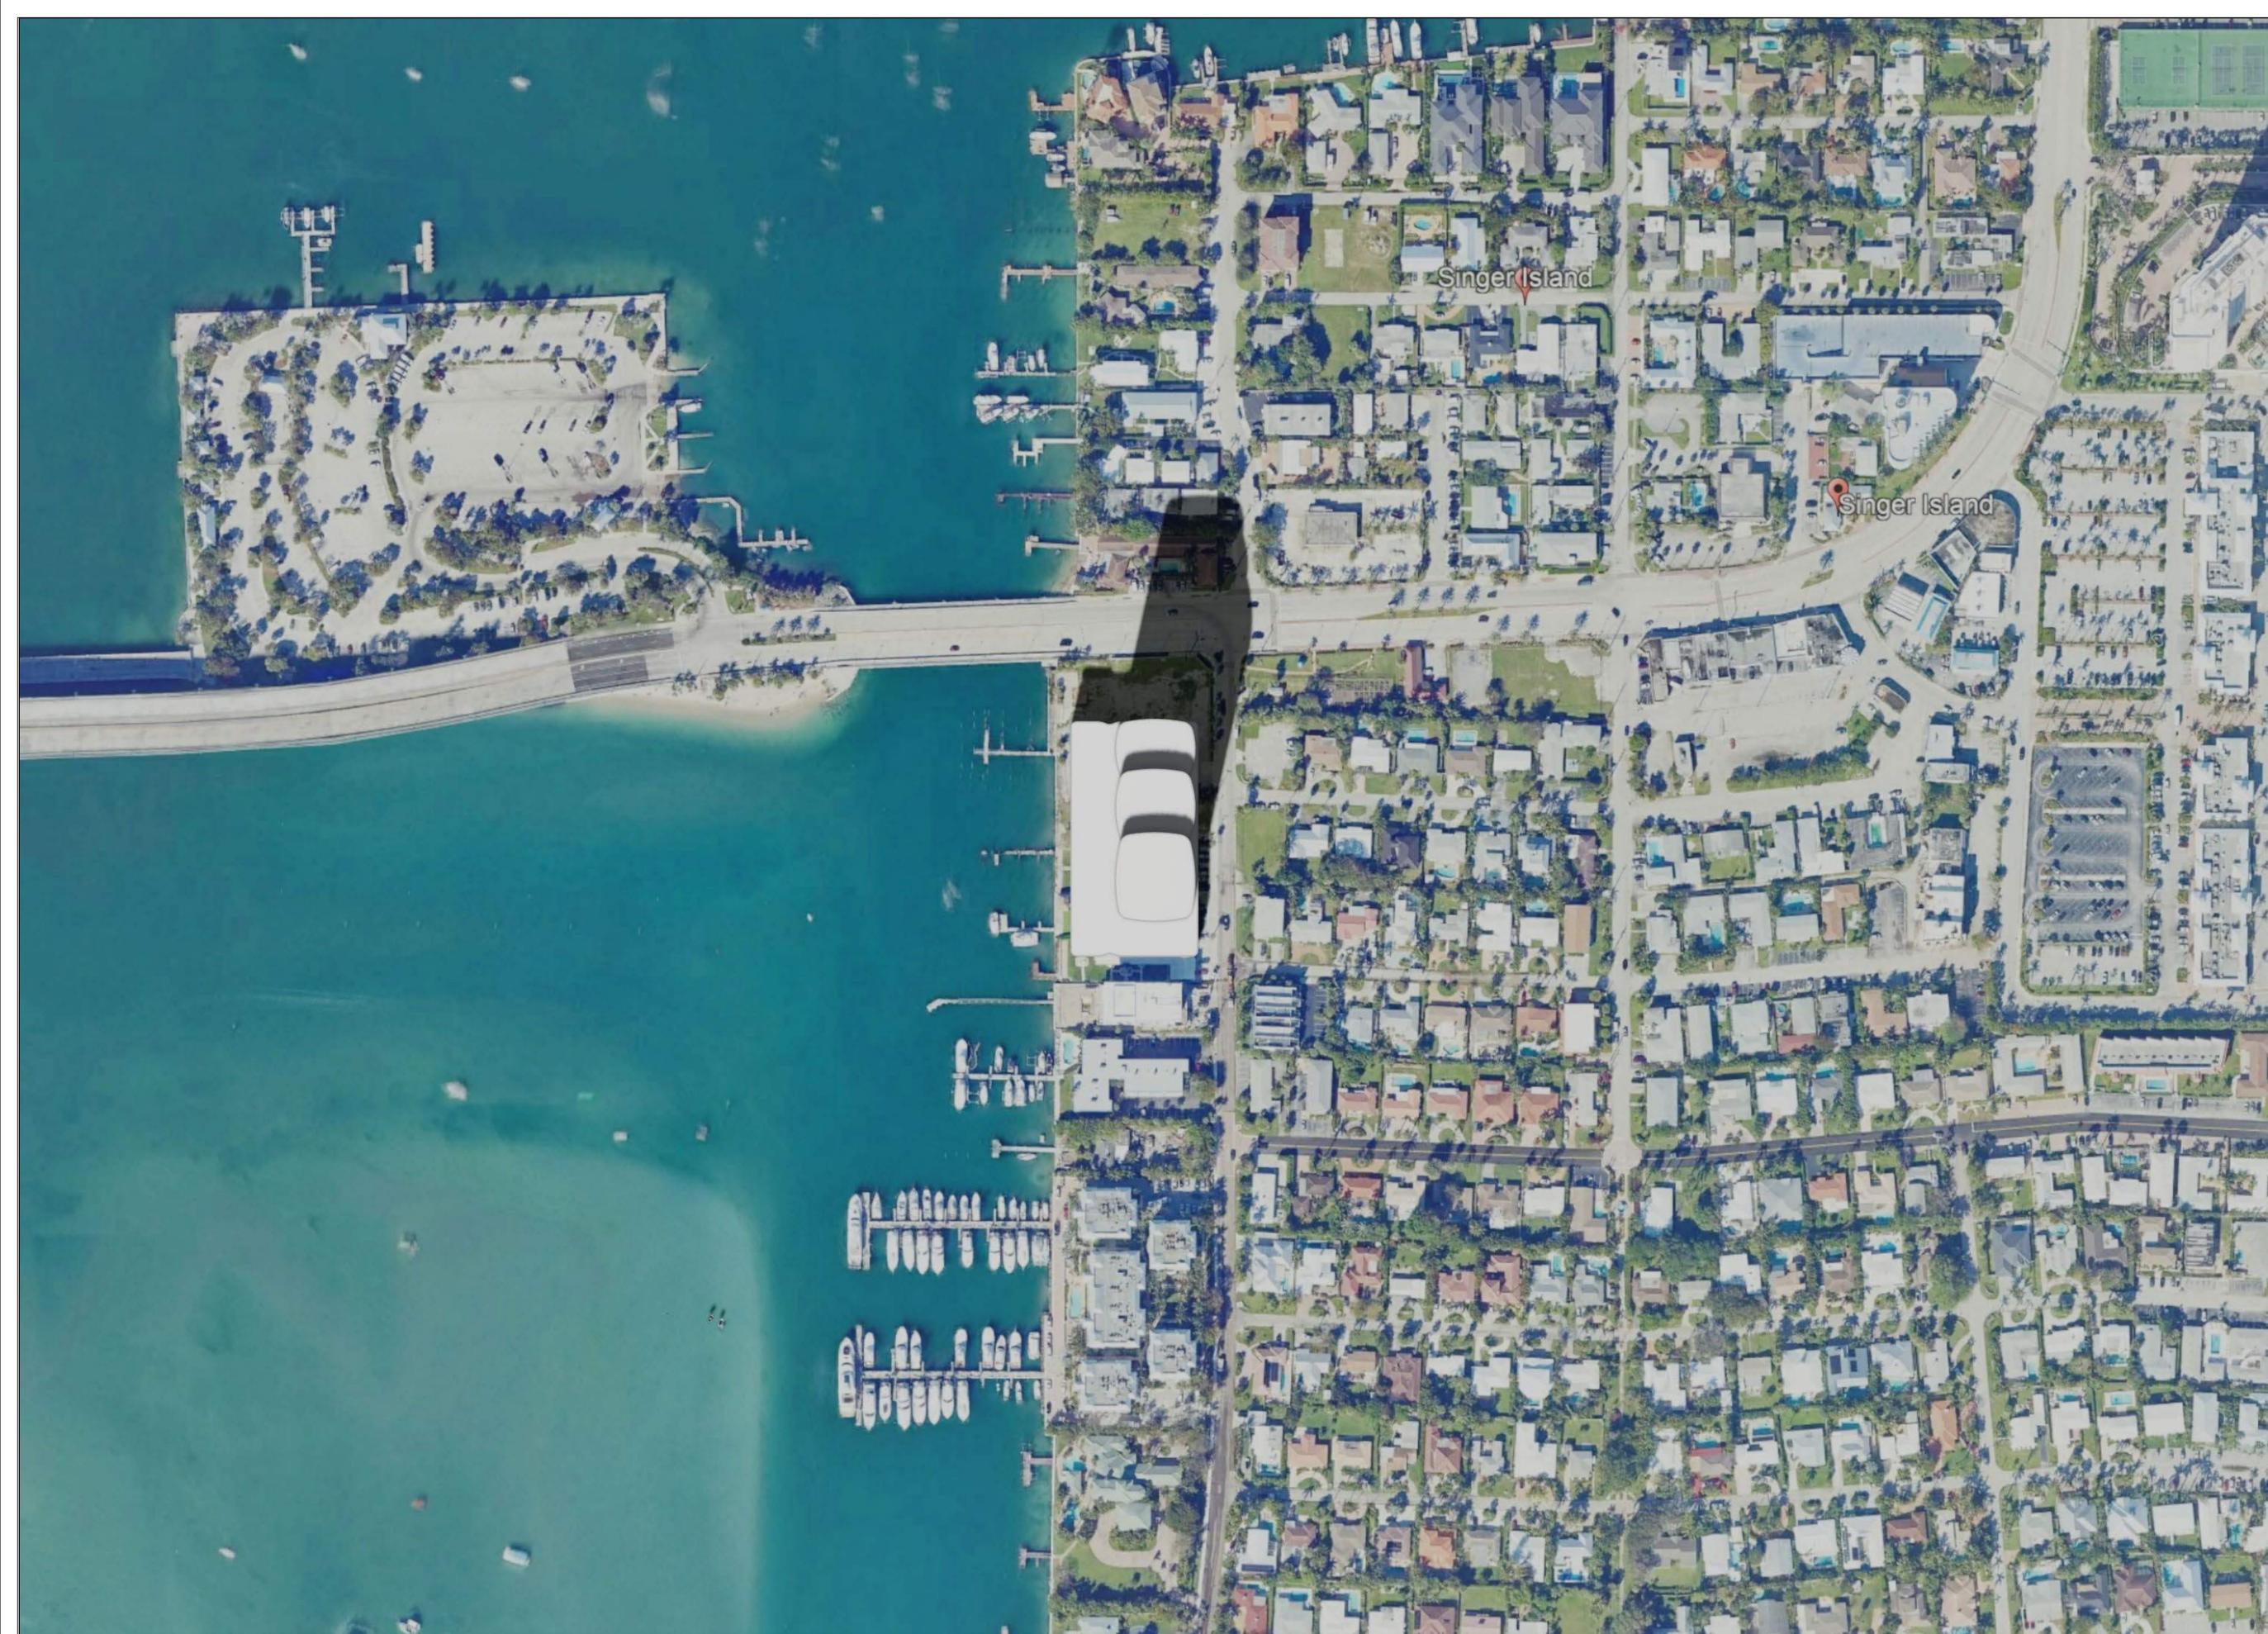

SINGER ISLAND GATEWAY
2401, 2405, 2425, 2429 & 2525
LAKE DRIVE, RIVERA BEACH
FLORIDA, 33404

OWNER
CONTINUUM COMPANY
1700 79TH STREET, SUITE 136
NORTH BAY VILLAGE, FL 33141
Tel: (212)-887-3700

ARCHITECT
ARQUITECTONICA
2900 OAK AVENUE, MIAMI, FL 33133
TEL: 305-372-1812
FAX: 3053721175

CIVIL ENGINEER

LANDSCAPE ARCHITECT

STRUCTURAL ENGINEER

KEY PLAN

SEAL/SIGNATURE/DATE

SITE PLAN SET
01/30/2026


PROJECT NUMBER

ALL DESIGN INDICATED IN THESE DRAWINGS ARE THE PROPERTY OF
ARQUITECTONICA INTERNATIONAL CORP. ALL COPYRIGHTS RESERVED 2016. NO
COPIES, TRANSMISSIONS, REPRODUCTIONS OR ELECTRONIC MANIPULATION OF
ANY PORTION OF THESE DRAWINGS IN WHOLE OR IN PART ARE TO BE MADE
WITHOUT THE EXPRESS WRITTEN PERMISSION OF ARQUITECTONICA
INTERNATIONAL CORP.

DRAWING NAME:

SUN STUDY

SCALE: AS NOTED

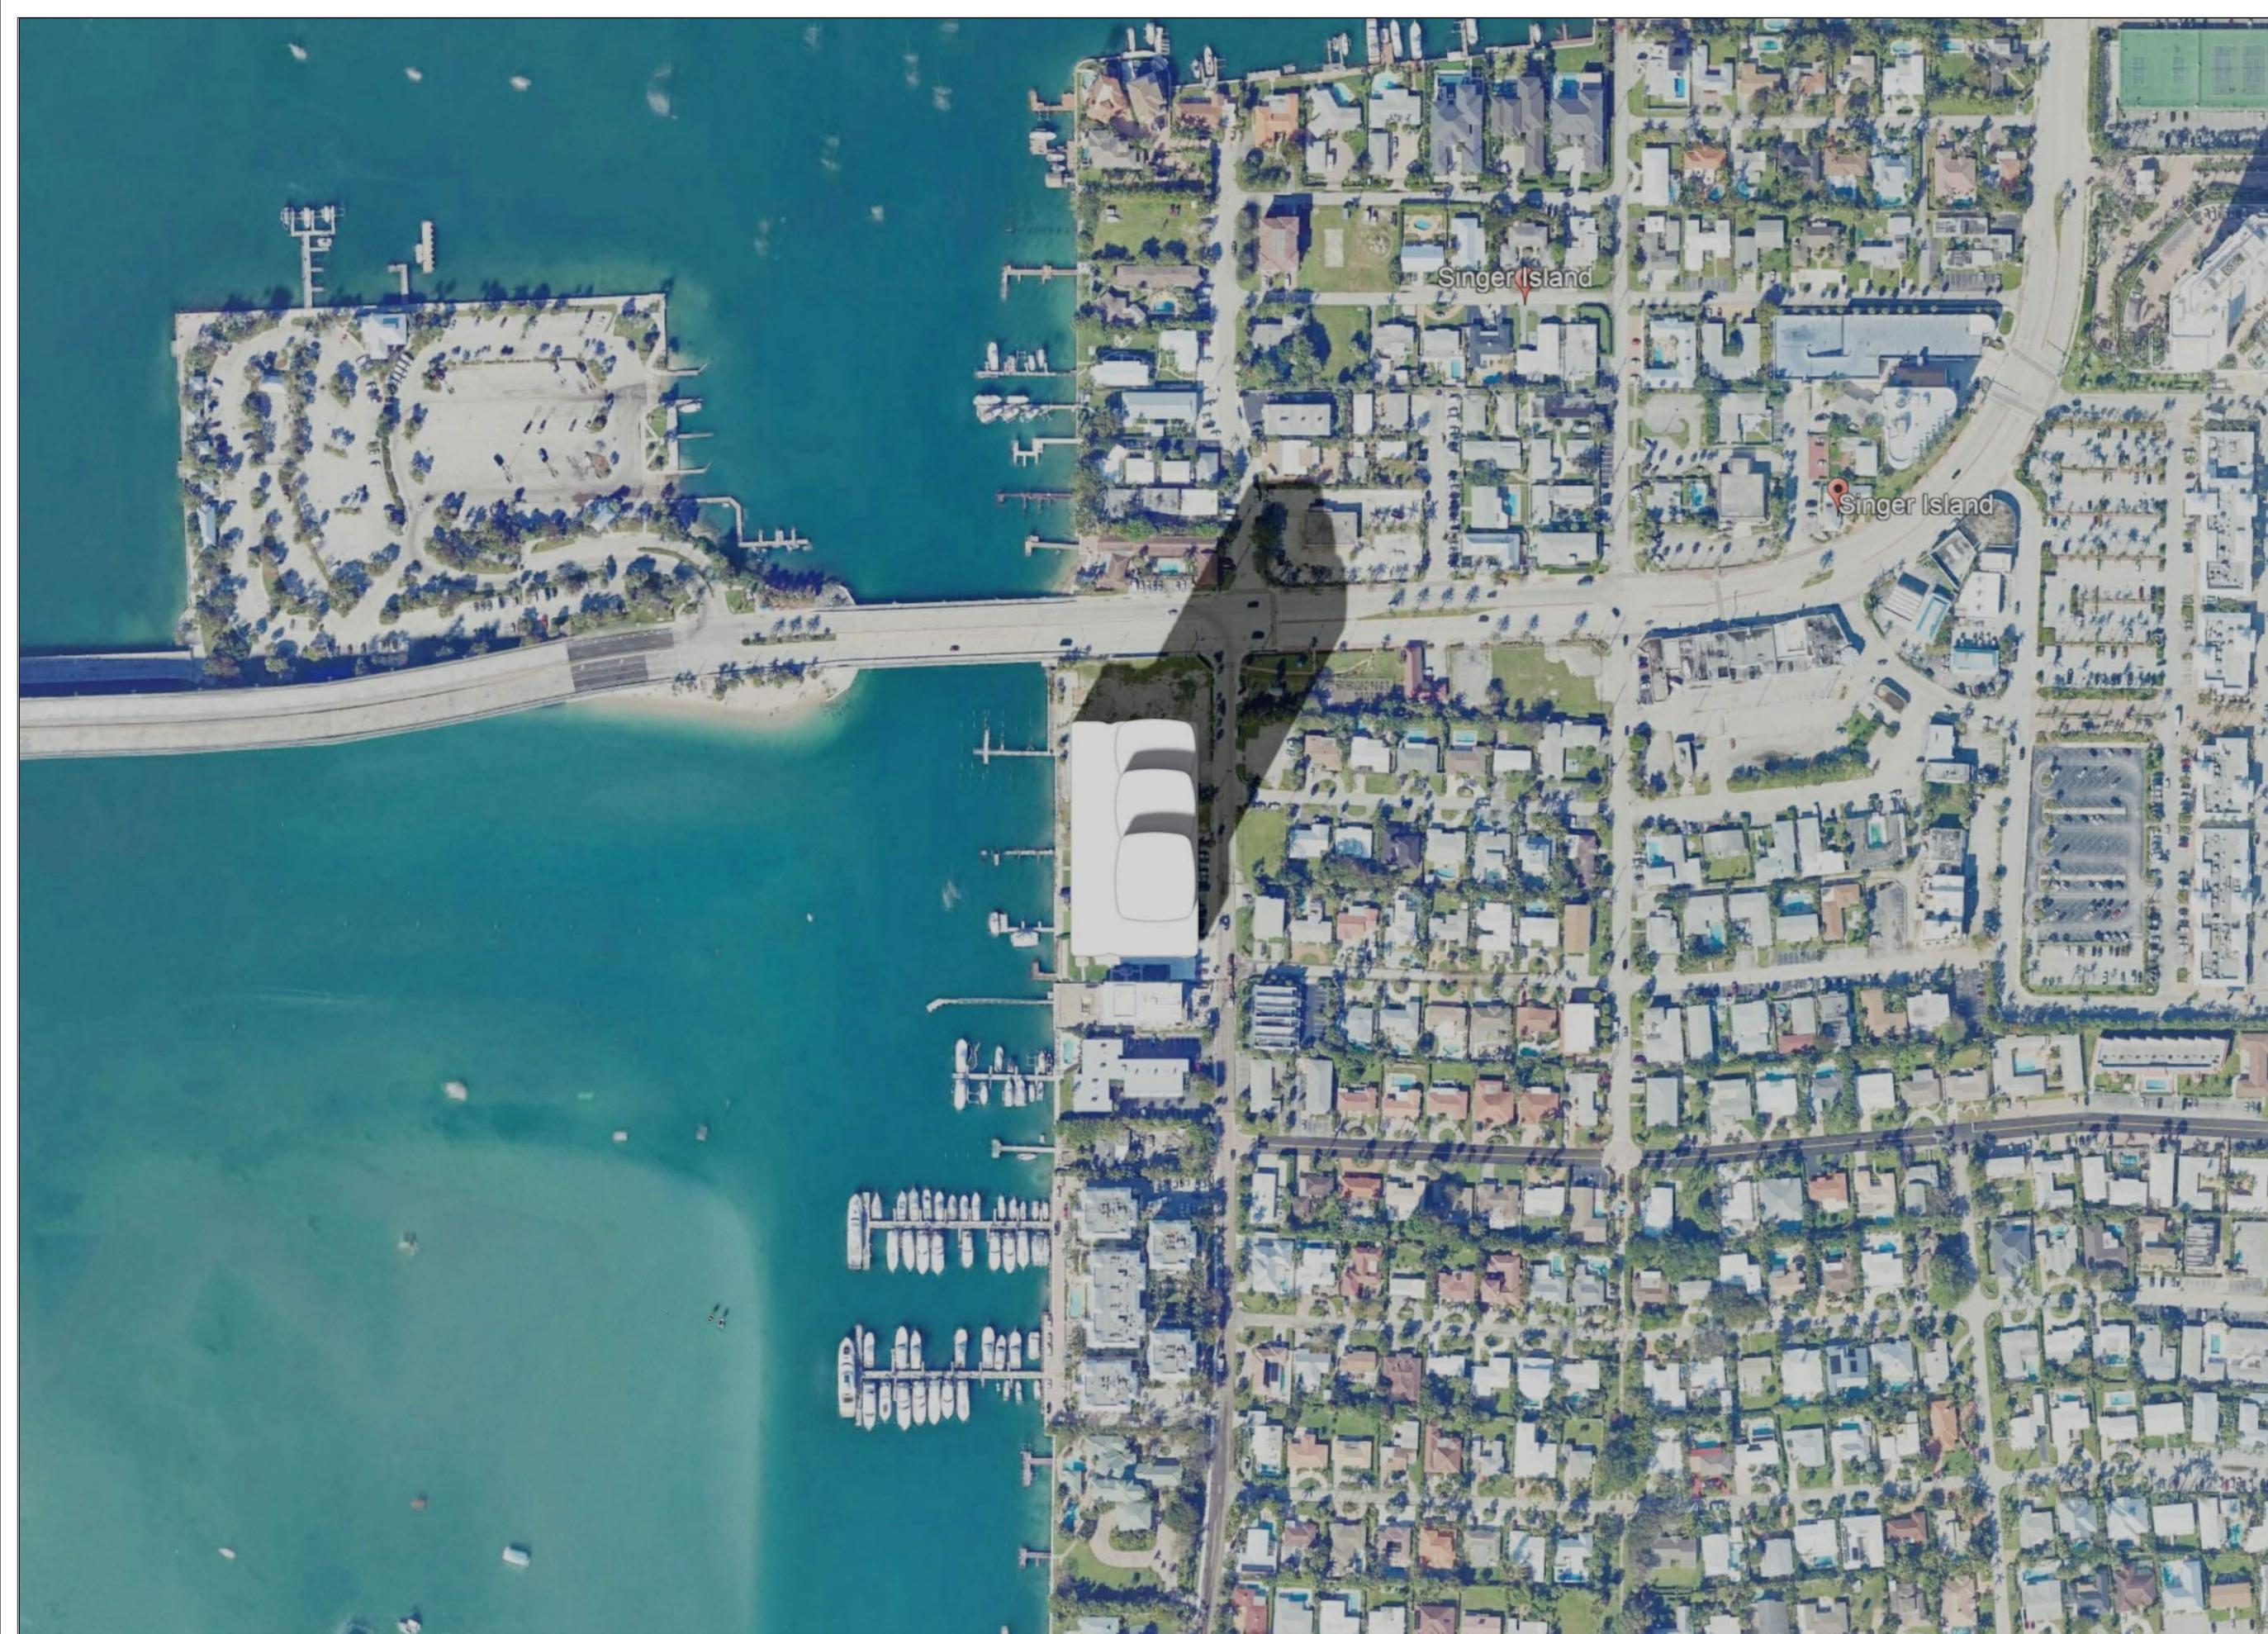

SINGER ISLAND GATEWAY
2401, 2405, 2425, 2429 & 2525
LAKE DRIVE, RIVERA BEACH
FLORIDA, 33404

OWNER
CONTINUUM COMPANY
1700 79TH STREET, SUITE 136
NORTH BAY VILLAGE, FL 33141
Tel: (212)-887-3700

ARCHITECT
ARQUITECTONICA
2900 OAK AVENUE, MIAMI, FL 33133
TEL: 305-372-1812
FAX: 3053721175

CIVIL ENGINEER

LANDSCAPE ARCHITECT

STRUCTURAL ENGINEER

KEY PLAN

SEAL/SIGNATURE/DATE

SITE PLAN SET
01/30/2026


PROJECT NUMBER

ALL DESIGN INDICATED IN THESE DRAWINGS ARE THE PROPERTY OF
ARQUITECTONICA INTERNATIONAL CORP. ALL COPYRIGHTS RESERVED 2016. NO
COPIES, TRANSMISSIONS, REPRODUCTIONS OR ELECTRONIC MANIPULATION OF
ANY PORTION OF THESE DRAWINGS IN WHOLE OR IN PART ARE TO BE MADE
WITHOUT THE EXPRESS WRITTEN PERMISSION OF ARQUITECTONICA
INTERNATIONAL CORP.

DRAWING NAME:

SUN STUDY

SCALE: AS NOTED

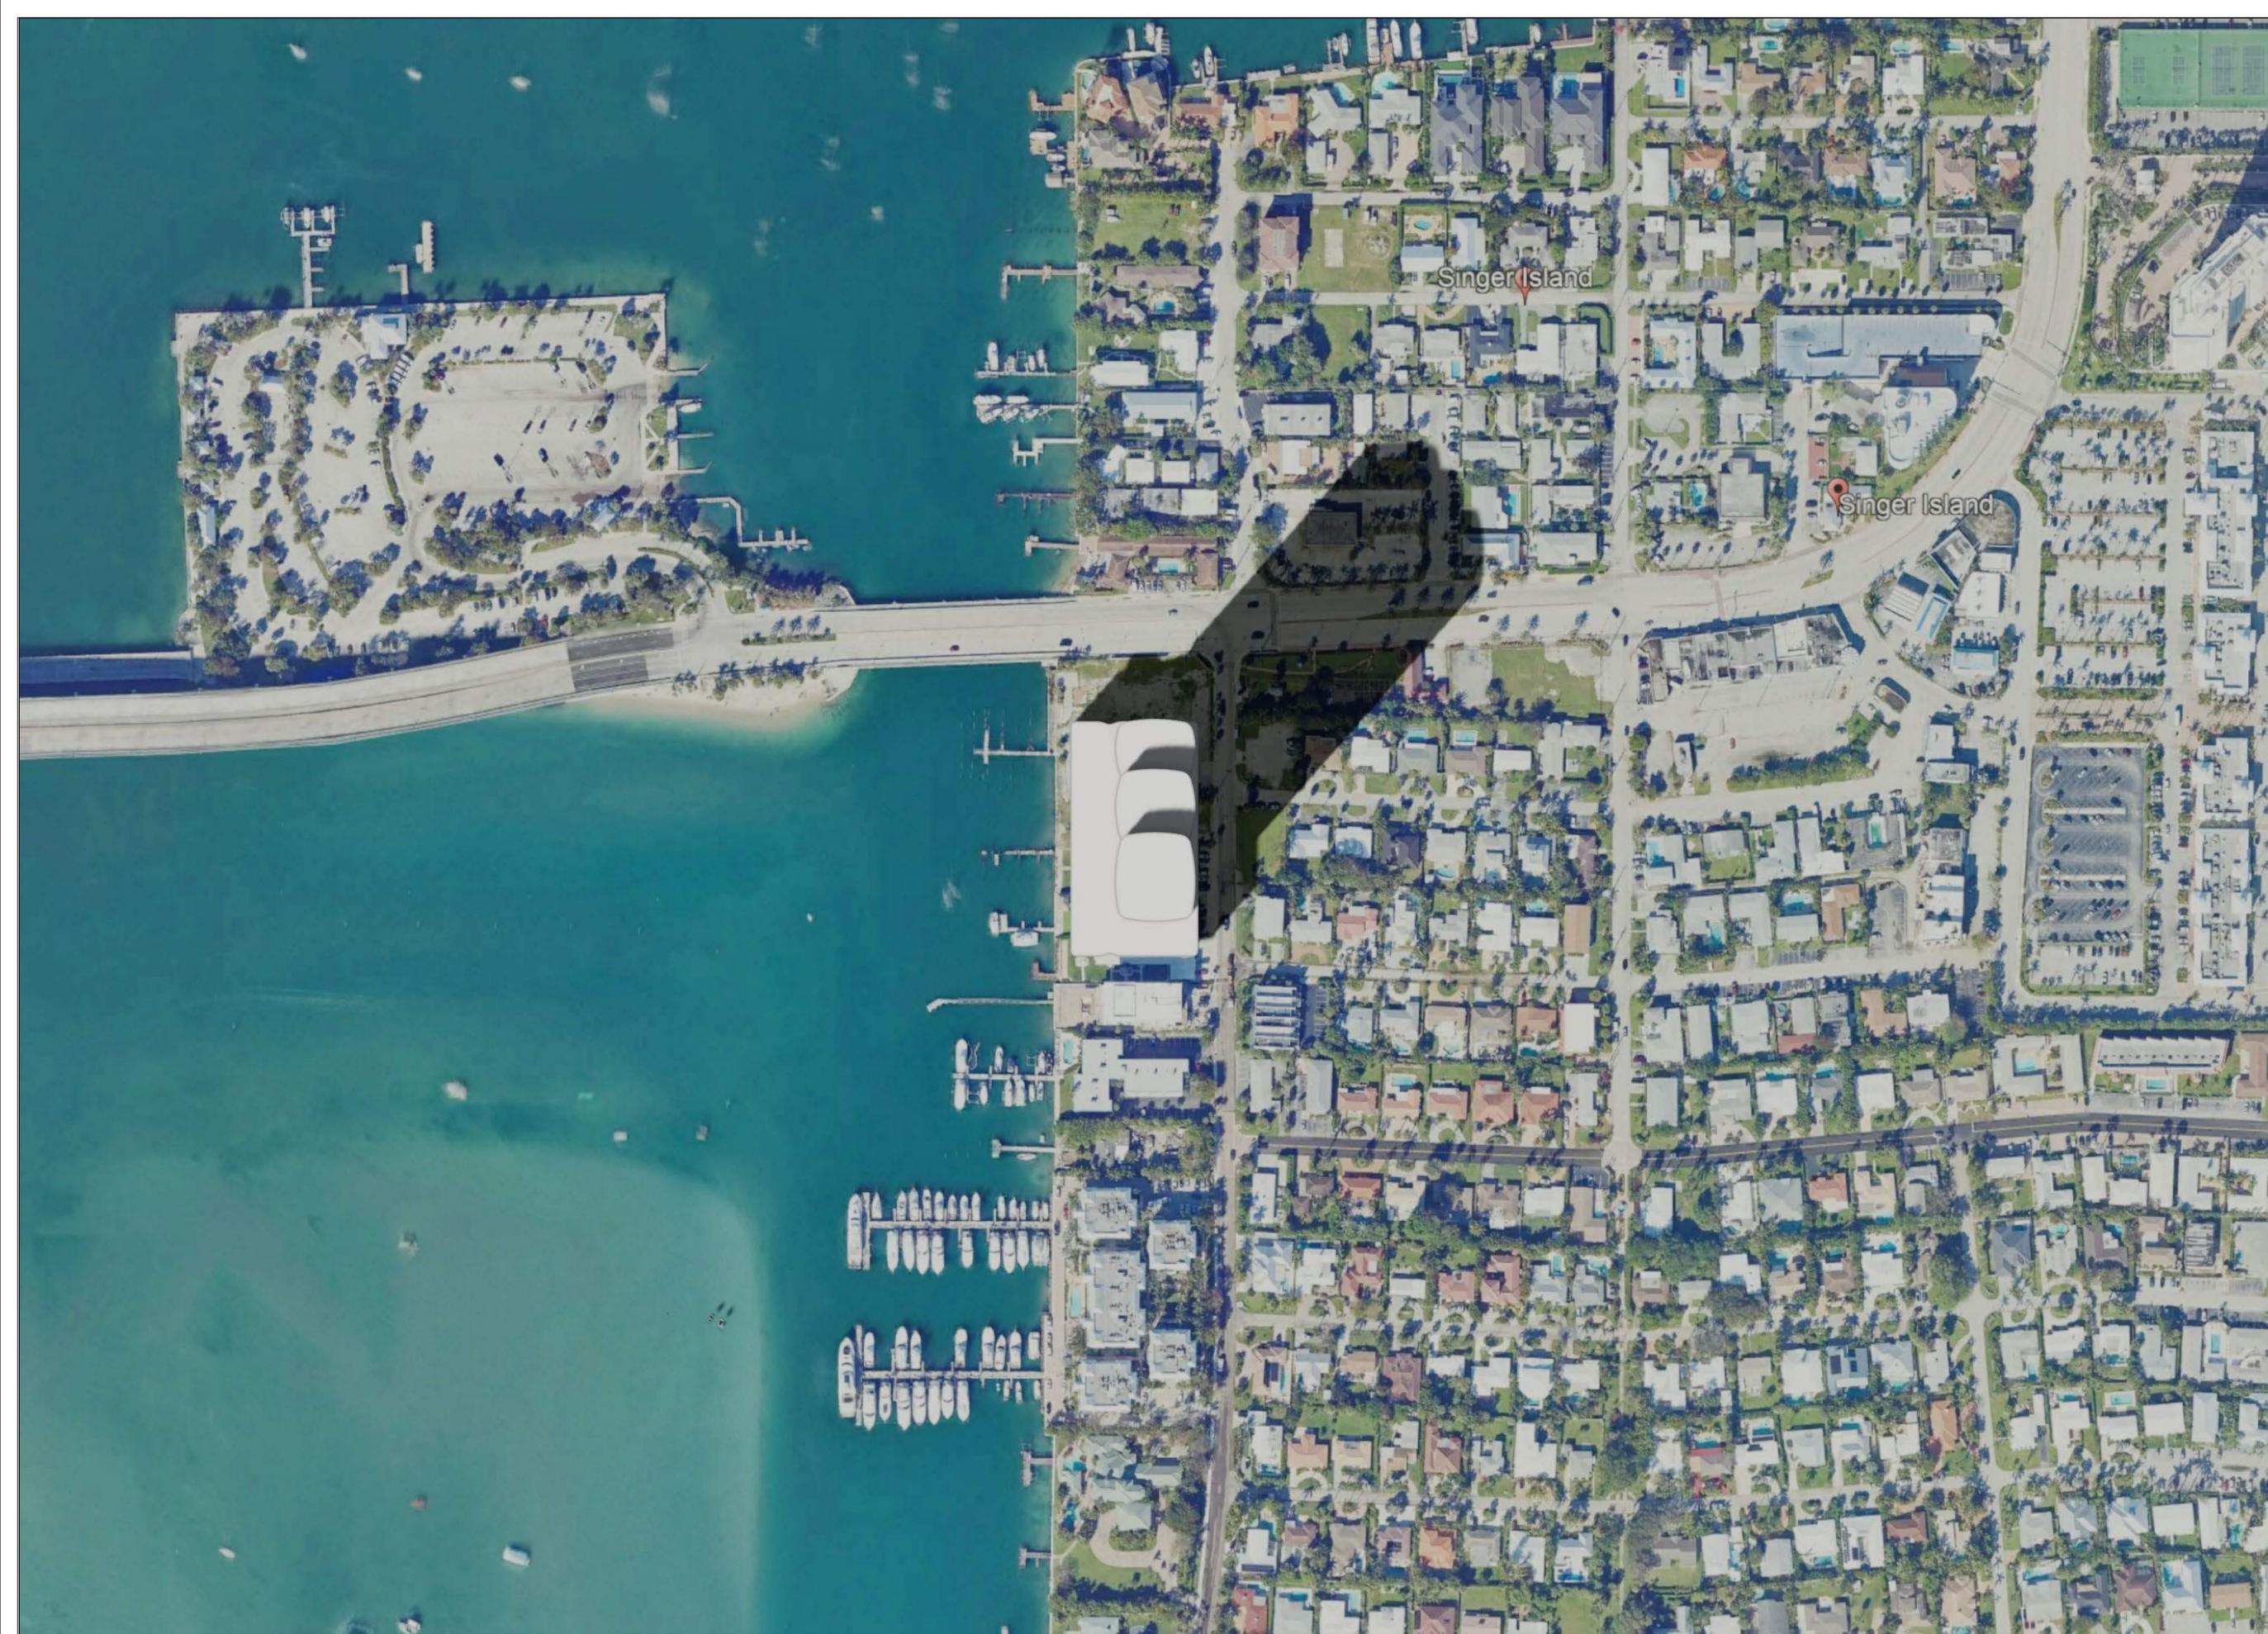

SINGER ISLAND GATEWAY
2401, 2405, 2425, 2429 & 2525
LAKE DRIVE, RIVERA BEACH
FLORIDA, 33404

OWNER
CONTINUUM COMPANY
1700 79TH STREET, SUITE 136
NORTH BAY VILLAGE, FL 33141
Tel: (212)-887-3700

ARCHITECT
ARQUITECTONICA
2900 OAK AVENUE, MIAMI, FL 33133
TEL: 305-372-1812
FAX: 3053721175

CIVIL ENGINEER

LANDSCAPE ARCHITECT

STRUCTURAL ENGINEER

KEY PLAN

SEAL/SIGNATURE/DATE

SITE PLAN SET
01/30/2026


PROJECT NUMBER

ALL DESIGN INDICATED IN THESE DRAWINGS ARE THE PROPERTY OF
ARQUITECTONICA INTERNATIONAL CORP. ALL COPYRIGHTS RESERVED 2016. NO
COPIES, TRANSMISSIONS, REPRODUCTIONS OR ELECTRONIC MANIPULATION OF
ANY PORTION OF THESE DRAWINGS IN WHOLE OR IN PART ARE TO BE MADE
WITHOUT THE EXPRESS WRITTEN PERMISSION OF ARQUITECTONICA
INTERNATIONAL CORP.

DRAWING NAME:

SUN STUDY

SCALE: AS NOTED

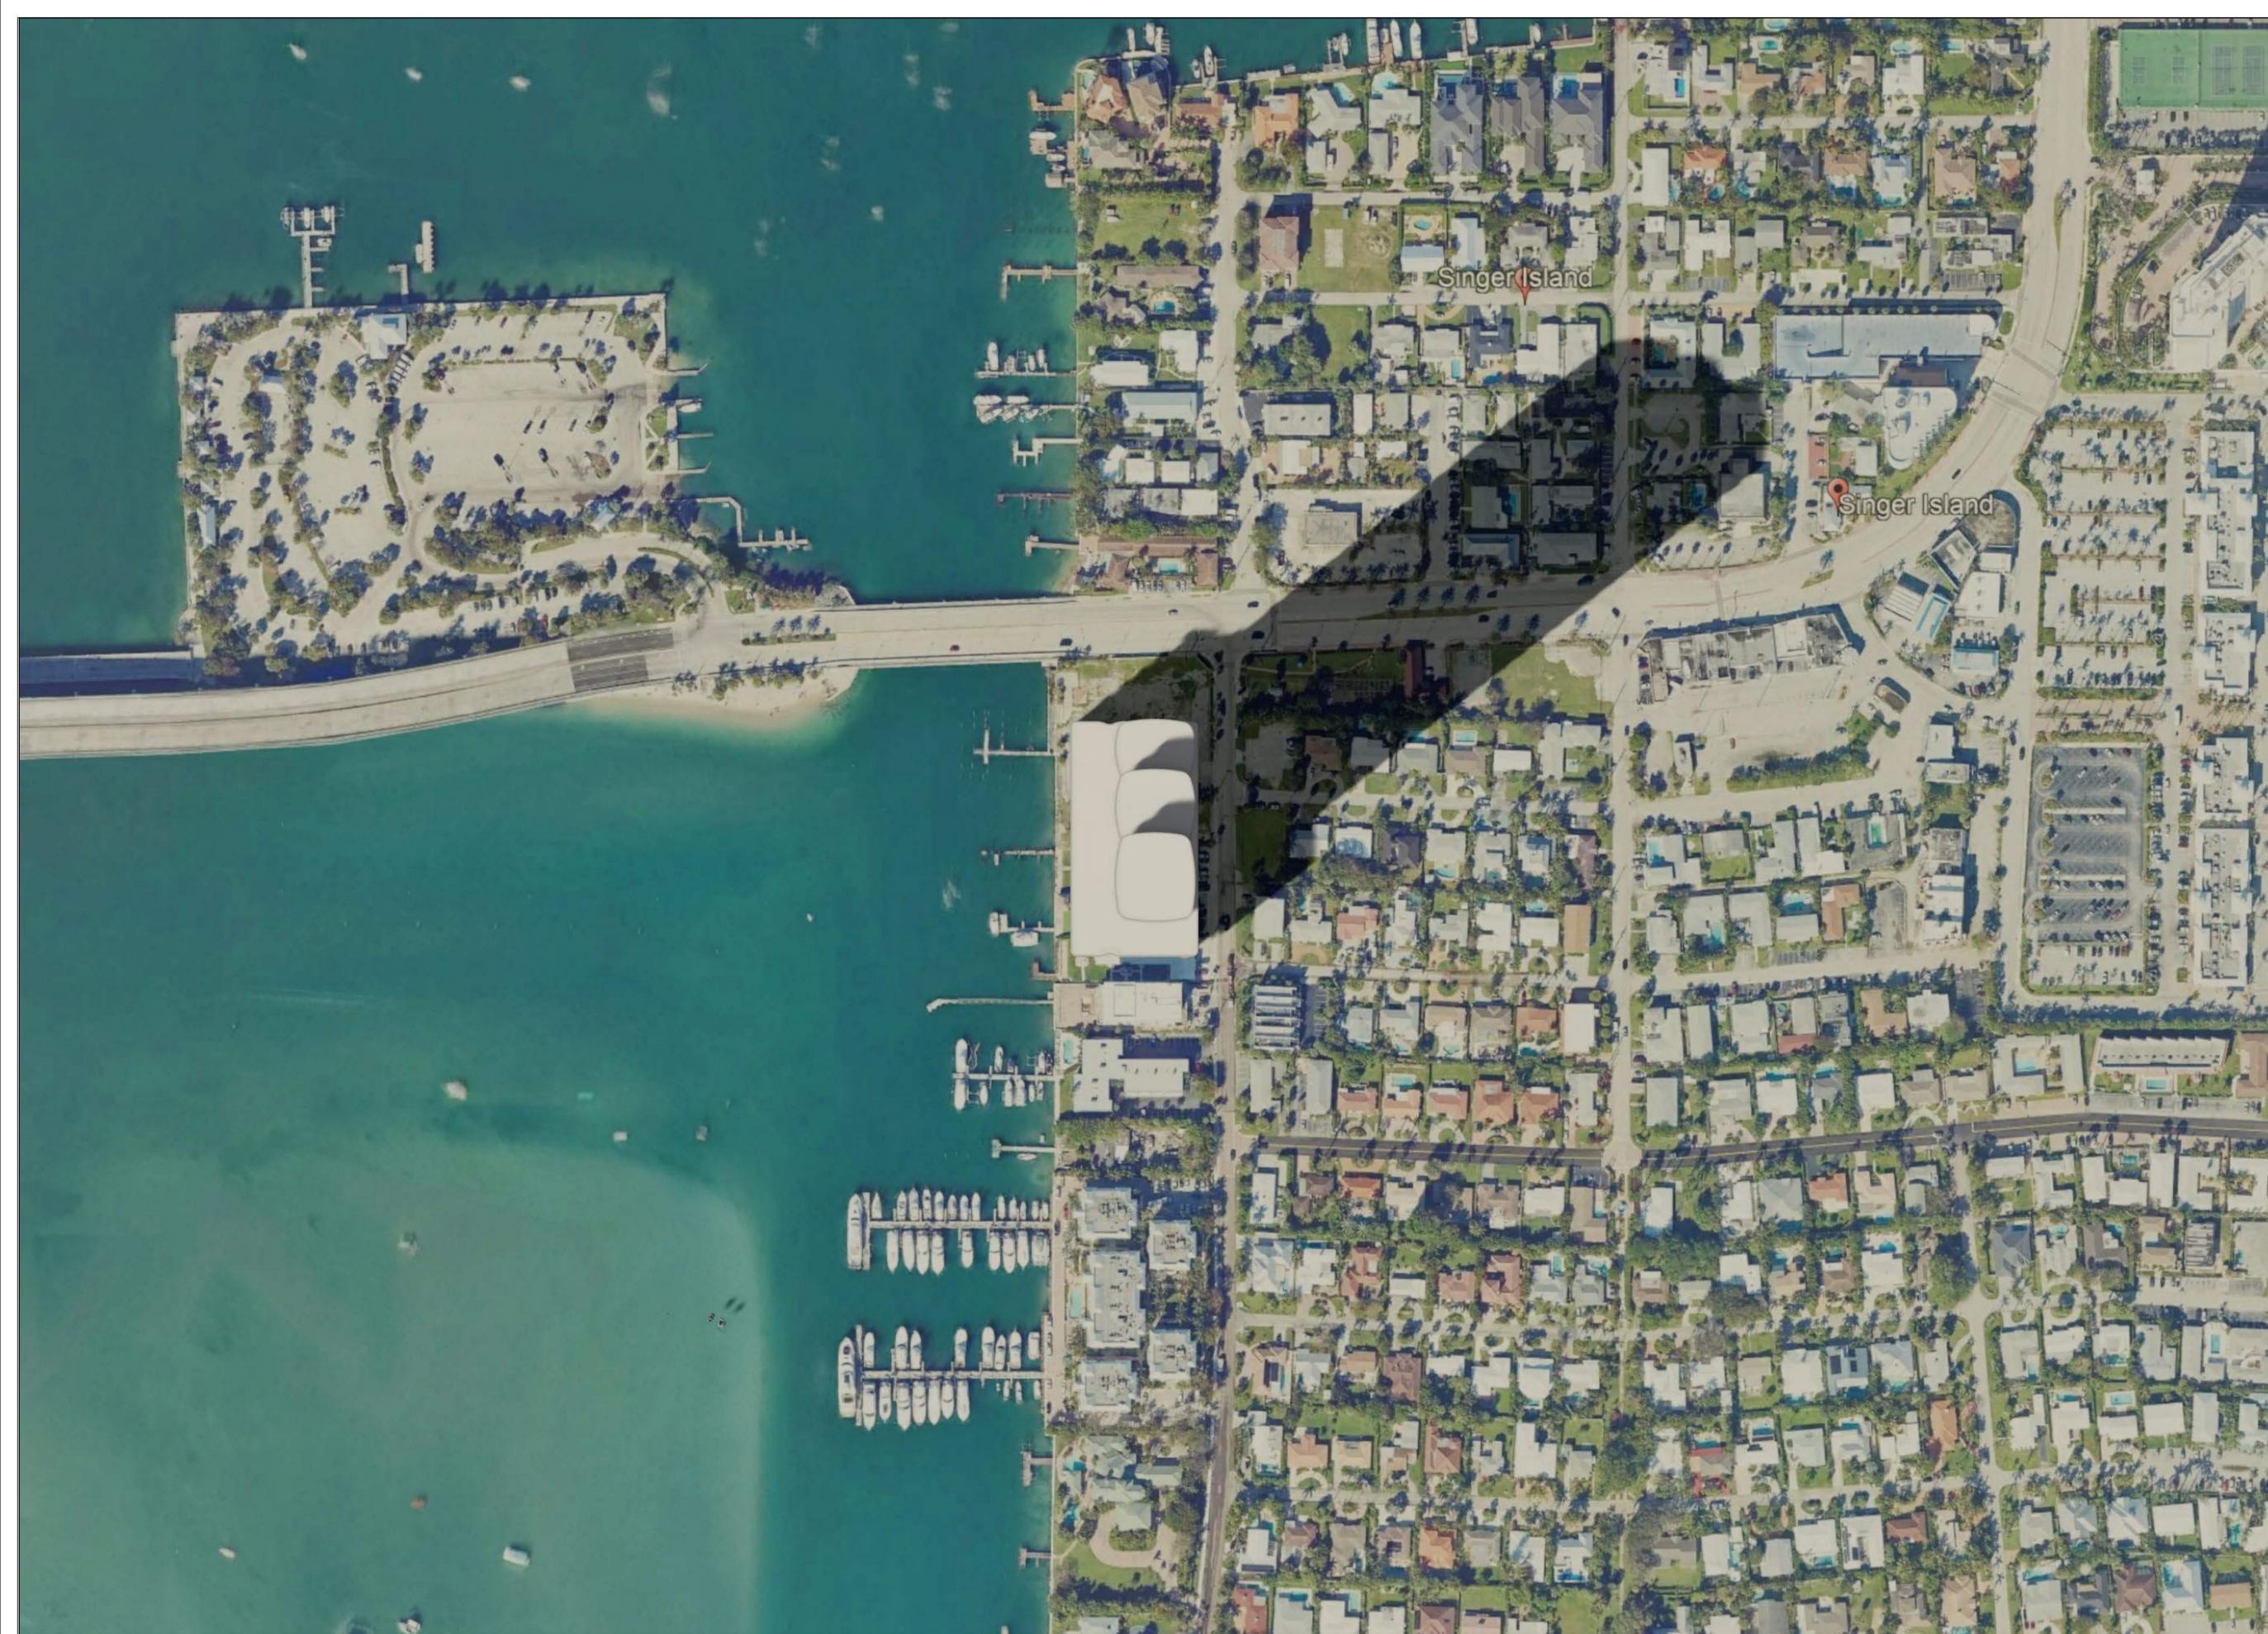

SINGER ISLAND GATEWAY
2401, 2405, 2425, 2429 & 2525
LAKE DRIVE, RIVERA BEACH
FLORIDA, 33404

OWNER
CONTINUUM COMPANY
1700 79TH STREET, SUITE 136
NORTH BAY VILLAGE, FL 33141
Tel: (212)-887-3700

ARCHITECT
ARQUITECTONICA
2900 OAK AVENUE, MIAMI, FL 33133
TEL: 305-372-1812
FAX: 3053721175

CIVIL ENGINEER

LANDSCAPE ARCHITECT

STRUCTURAL ENGINEER

KEY PLAN

SEAL/SIGNATURE/DATE

SITE PLAN SET
01/30/2026

PROJECT NUMBER

ALL DESIGN INDICATED IN THESE DRAWINGS ARE THE PROPERTY OF
ARQUITECTONICA INTERNATIONAL CORP. ALL COPYRIGHTS RESERVED 2016. NO
COPIES, TRANSMISSIONS, REPRODUCTIONS OR ELECTRONIC MANIPULATION OF
ANY PORTION OF THESE DRAWINGS IN WHOLE OR IN PART ARE TO BE MADE
WITHOUT THE EXPRESS WRITTEN PERMISSION OF ARQUITECTONICA
INTERNATIONAL CORP.

DRAWING NAME:

SUN STUDY

SCALE: AS NOTED