
 


WASHINGTON STREET

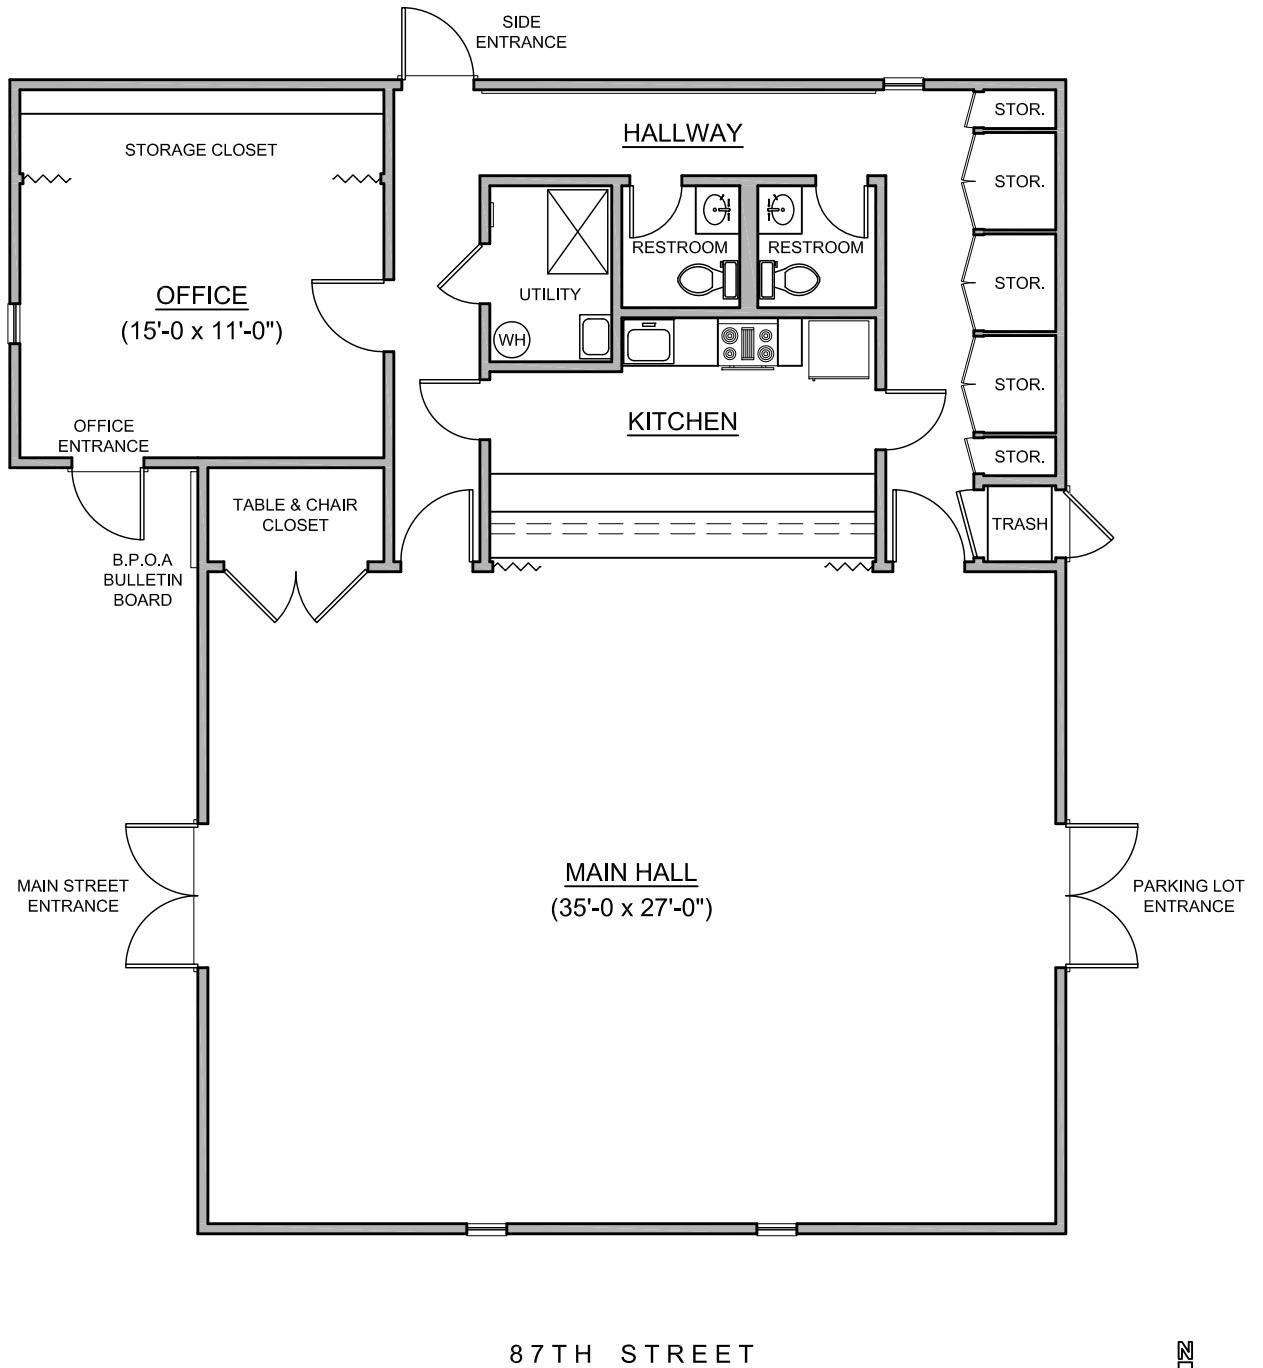

FIELD VERIFICATION OF ALL DIMENSIONS AND EXISTING CONDITIONS ARE THE RESPONSIBILITY OF ALL DESIGN AND/OR CONSTRUCTION PROFESSIONALS USING THESE DOCUMENTS.

SHEET TITLE: **Broadmoor Community Center
Floor Plan**

SCALE: **1/8" = 1'-0"**

SHEET:

PROJECT: **501 87th Street
Daly City, CA 94015**

DATE: **July 2025**

A1