

1 3D-COVER

PROJECT SCOPE

TENANT IMPROVEMENT


PROJECT DATA

PROJECT DIRECTORY


TENANT: BIG FISH LITTLE FISH, LLC : 26705 ALISO CREEK ROAD, STE. A  
ALISO VIEJO CA 92656

DESIGNER: SHEDD INC. : TEL: (310) 595-5959  
Josh@shedd.com  
Sheddinc.com


LOCATION MAP

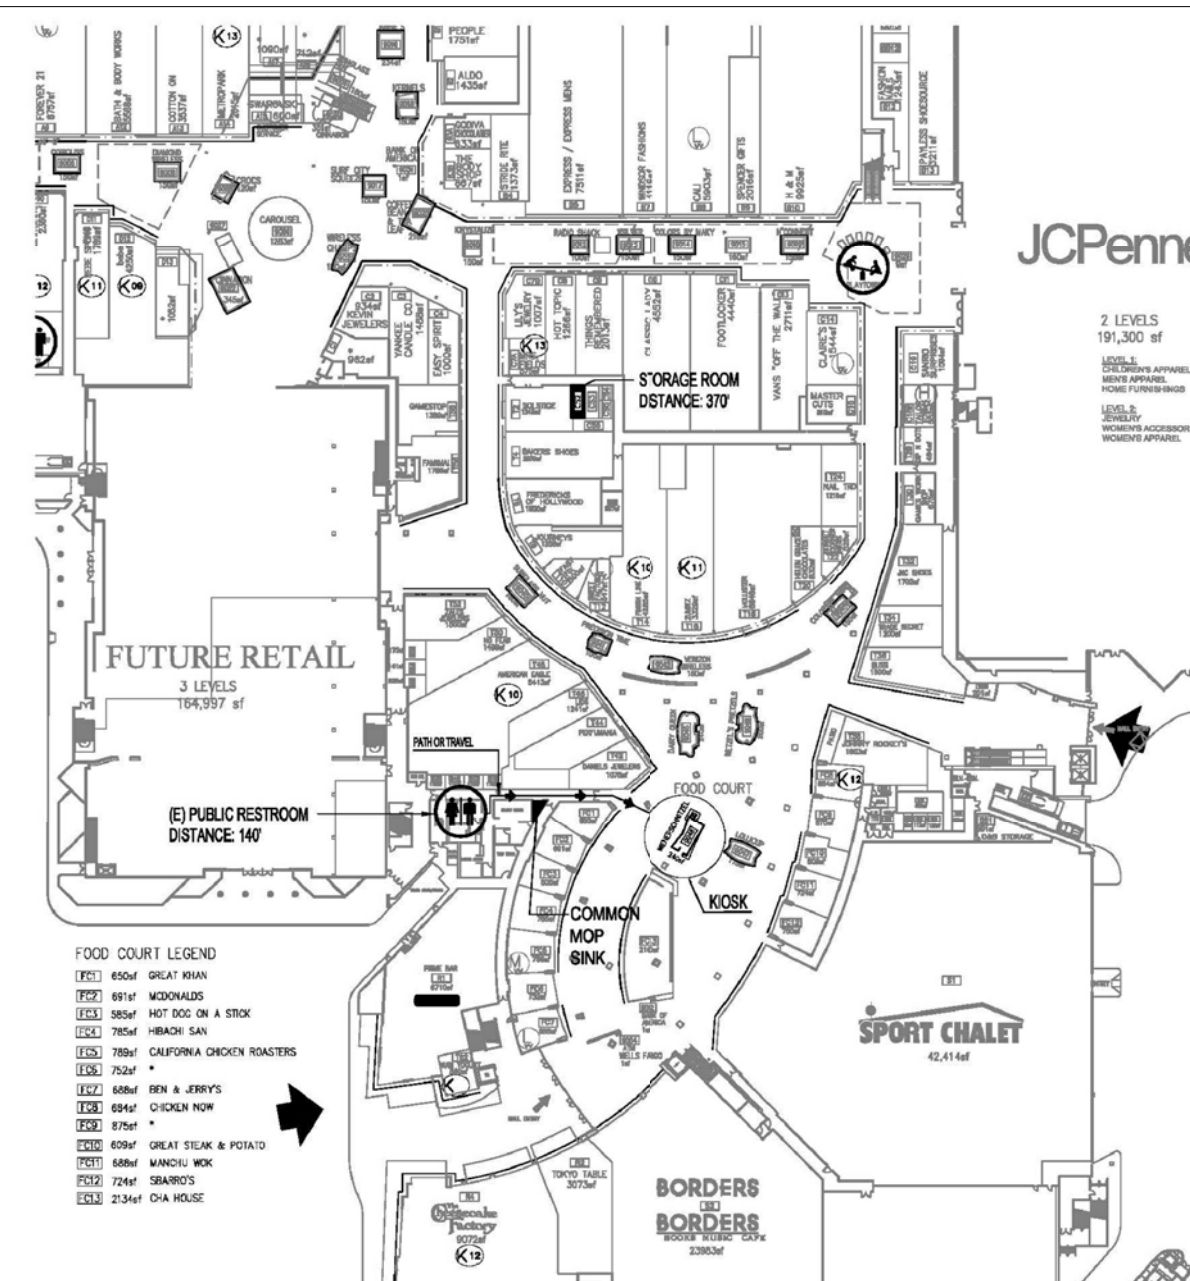

MALL MAP

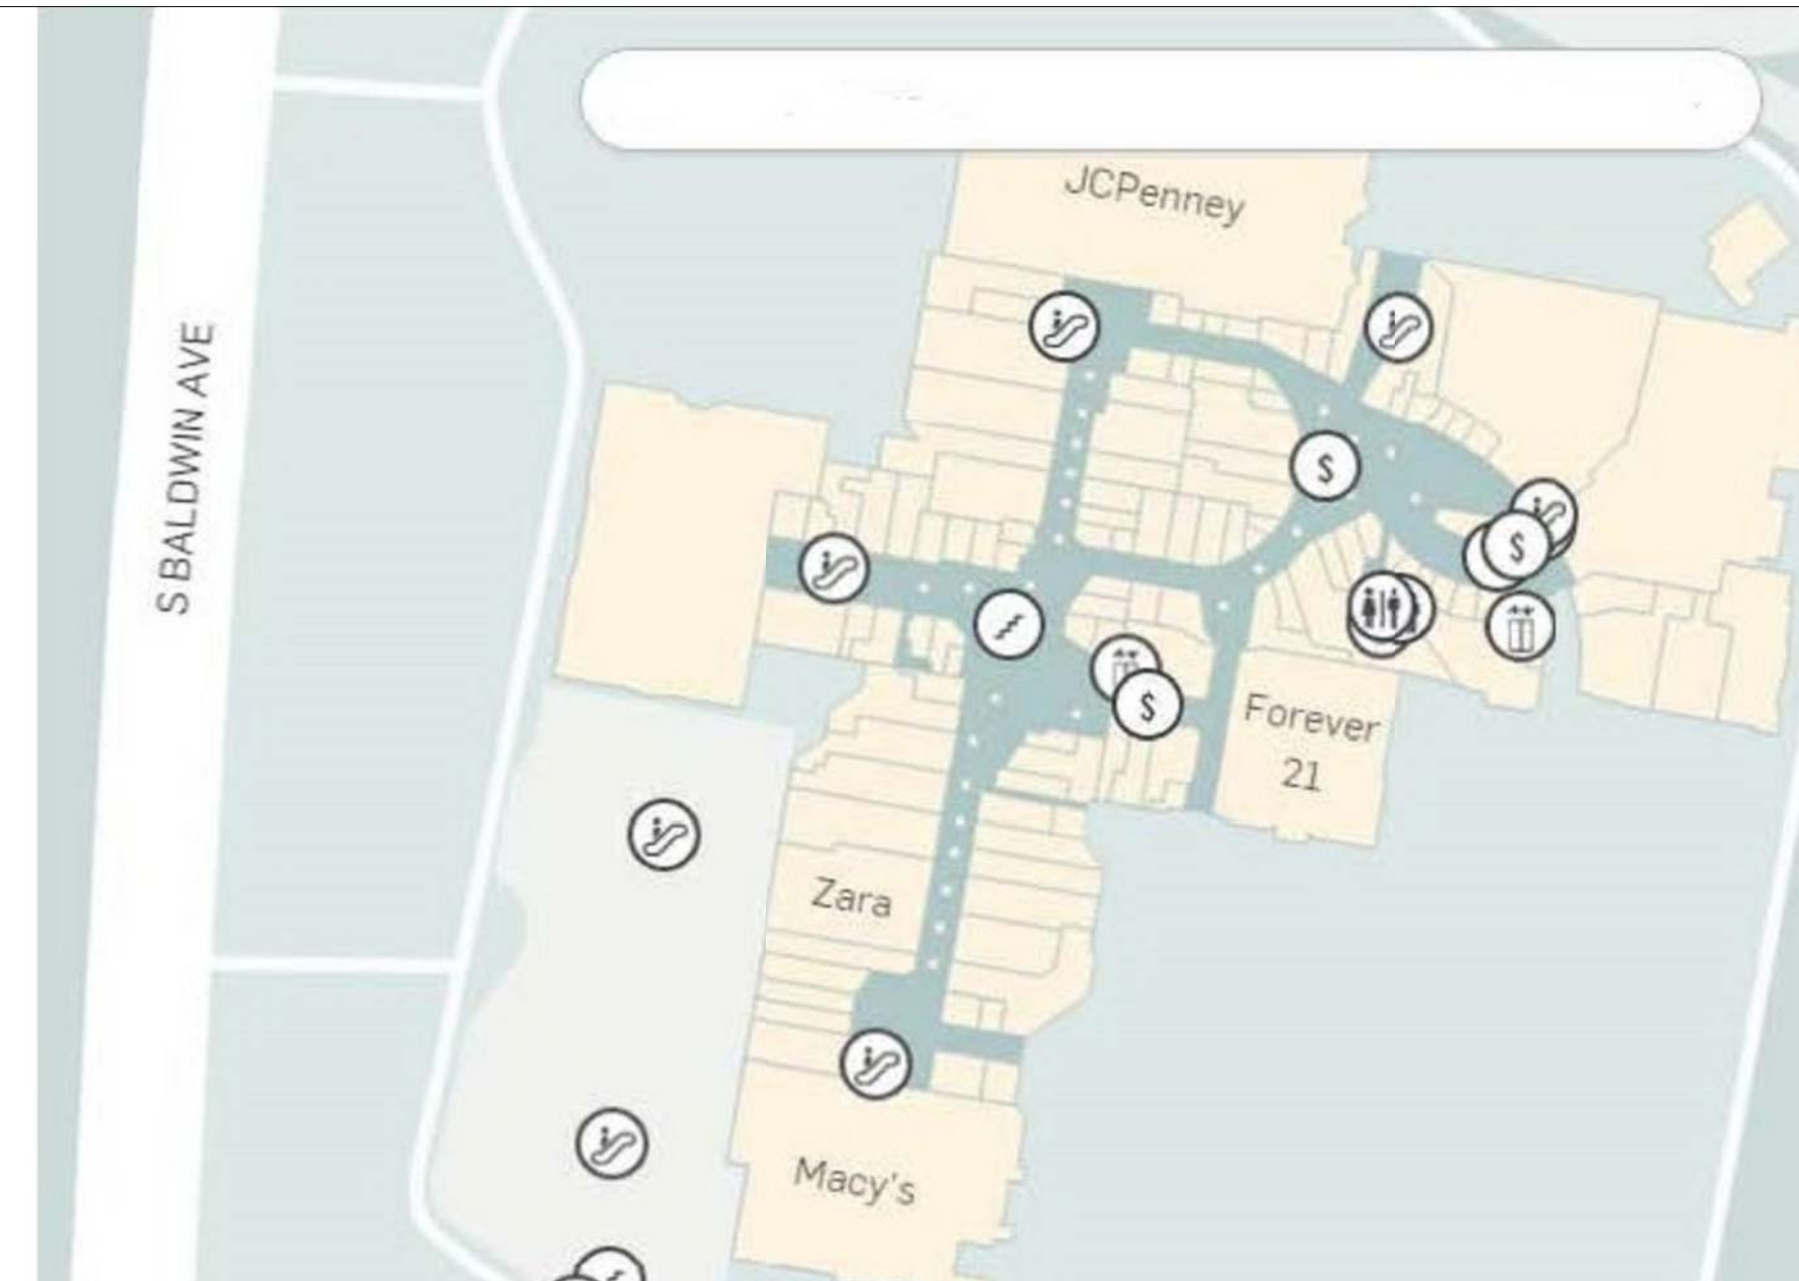

VICINITY MAP

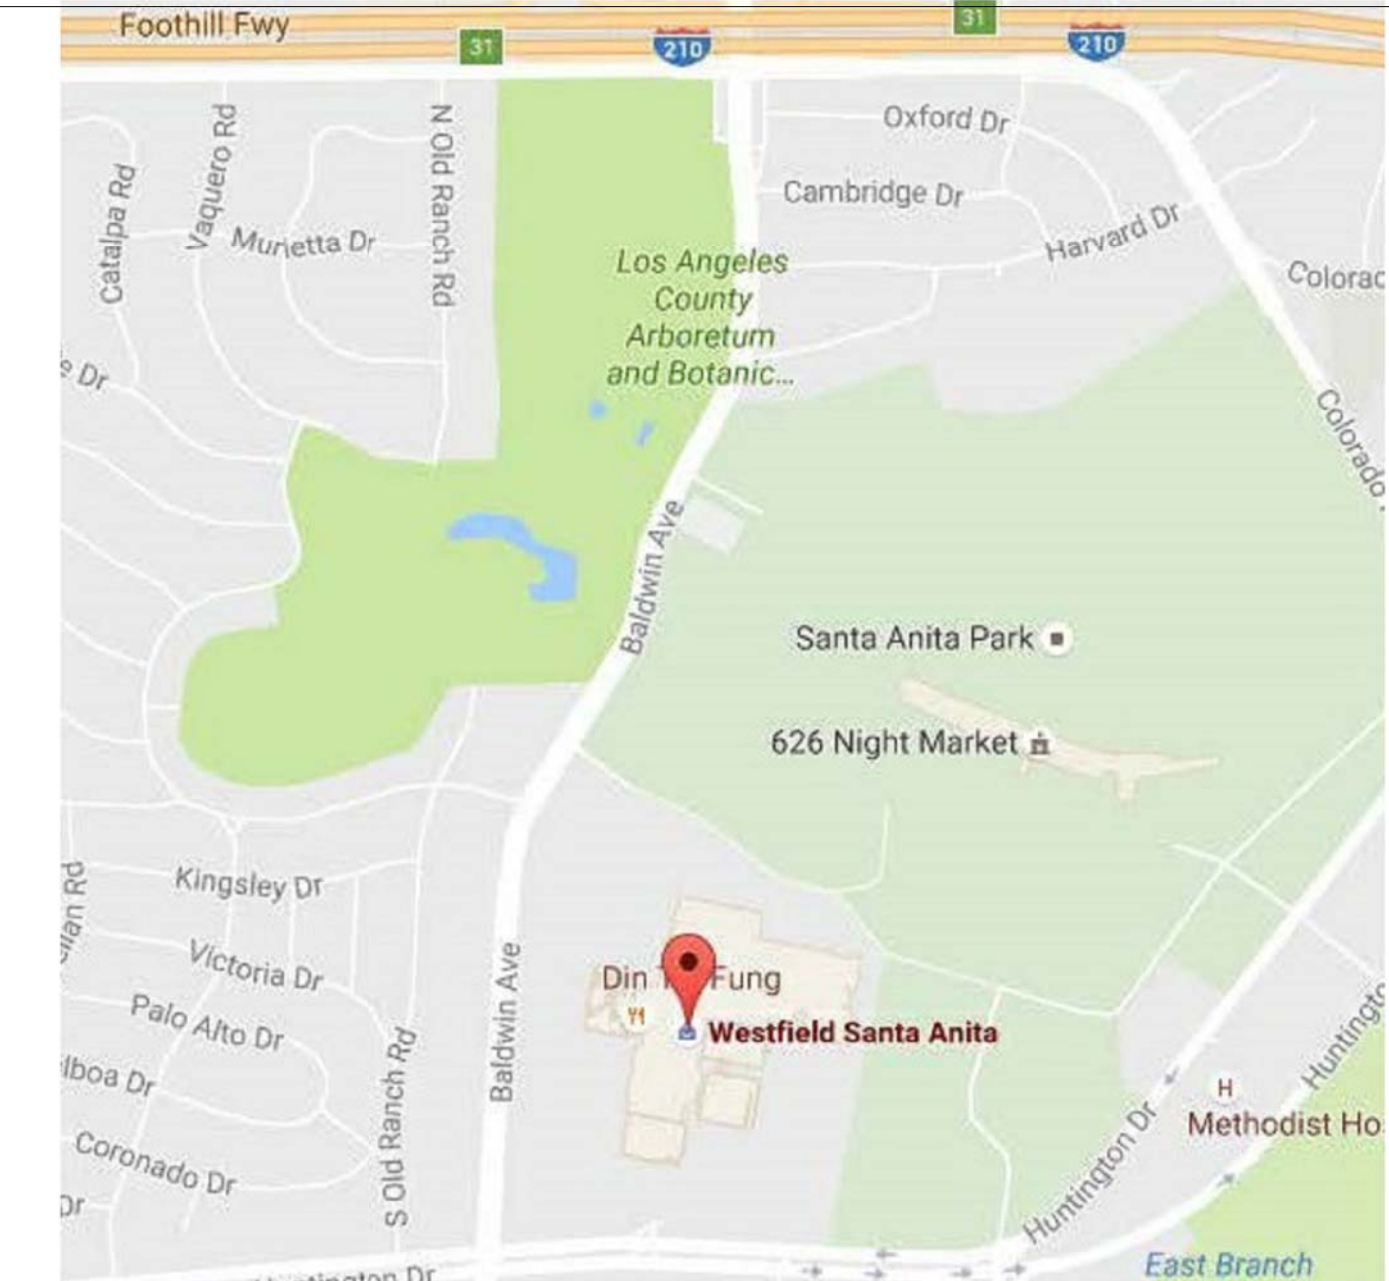

REVISIONS	BY
09/11/16	PC SUBMITTAL

DESIGN BY:  
**SHEDD INC. ©**  
**Josh Shedd**  
T: (310) 595-5959  
Josh@shedd.com  
Sheddinc.com

OWNER:  
**BIG FISH LITTLE FISH  
POKE & POKERRITO**

PROJECT:  
**BIG FISH LITTLE FISH T.I.**  
#9048 (SANTA ANITA MALL) 400 S.  
BALDWIN AVE. ARCADIA CA 91007

SHEET TITLE:  
COVER, SITE PLAN, VICINITY MAP,  
PROJECT DATA

DRAWN	Author
CHECKED	Checker
DATE	09/11/16
SCALE	
JOB NO.	Project Number
SHEET NO.	<b>A1.0</b>
OF	SHEETS