

STATS:
2 UNITS
118 - 125 SQ.M.
[1270 - 1345 SQ.FT.]
2 BEDROOMS

TH-1: 118 SQ.M. [1270 SQ.FT.]
TH-2: 125 SQ.M. [1345 SQ.FT.]

SRN ARCHITECTS INC.
8395 JANE STREET, SUITE 202
VAUGHAN, ONTARIO. L4K 5Y2
PHONE: 905.417.5515 FAX: 905.417.5517

PRELIMINARY

CLIENT:
CLIENT/COMPANY NAME
CLIENT ADDRESS LINE 1
CLIENT ADDRESS LINE 2
CLIENT PHONE NUMBER & FAX


PROJECT:
PROJECT NAME
PROJECT ADDRESS LINE 1
PROJECT ADDRESS LINE 2

DRAWING TITLE:
Floor Plans
Style 2 Stack

DATE: DD/MO/YR **SCALE:** 1/100


DRAWN BY: NM **CHECKED BY:** INITIAL


PROJECT NUMBER: PXXXXX **DRAWING NUMBER:** A1.1

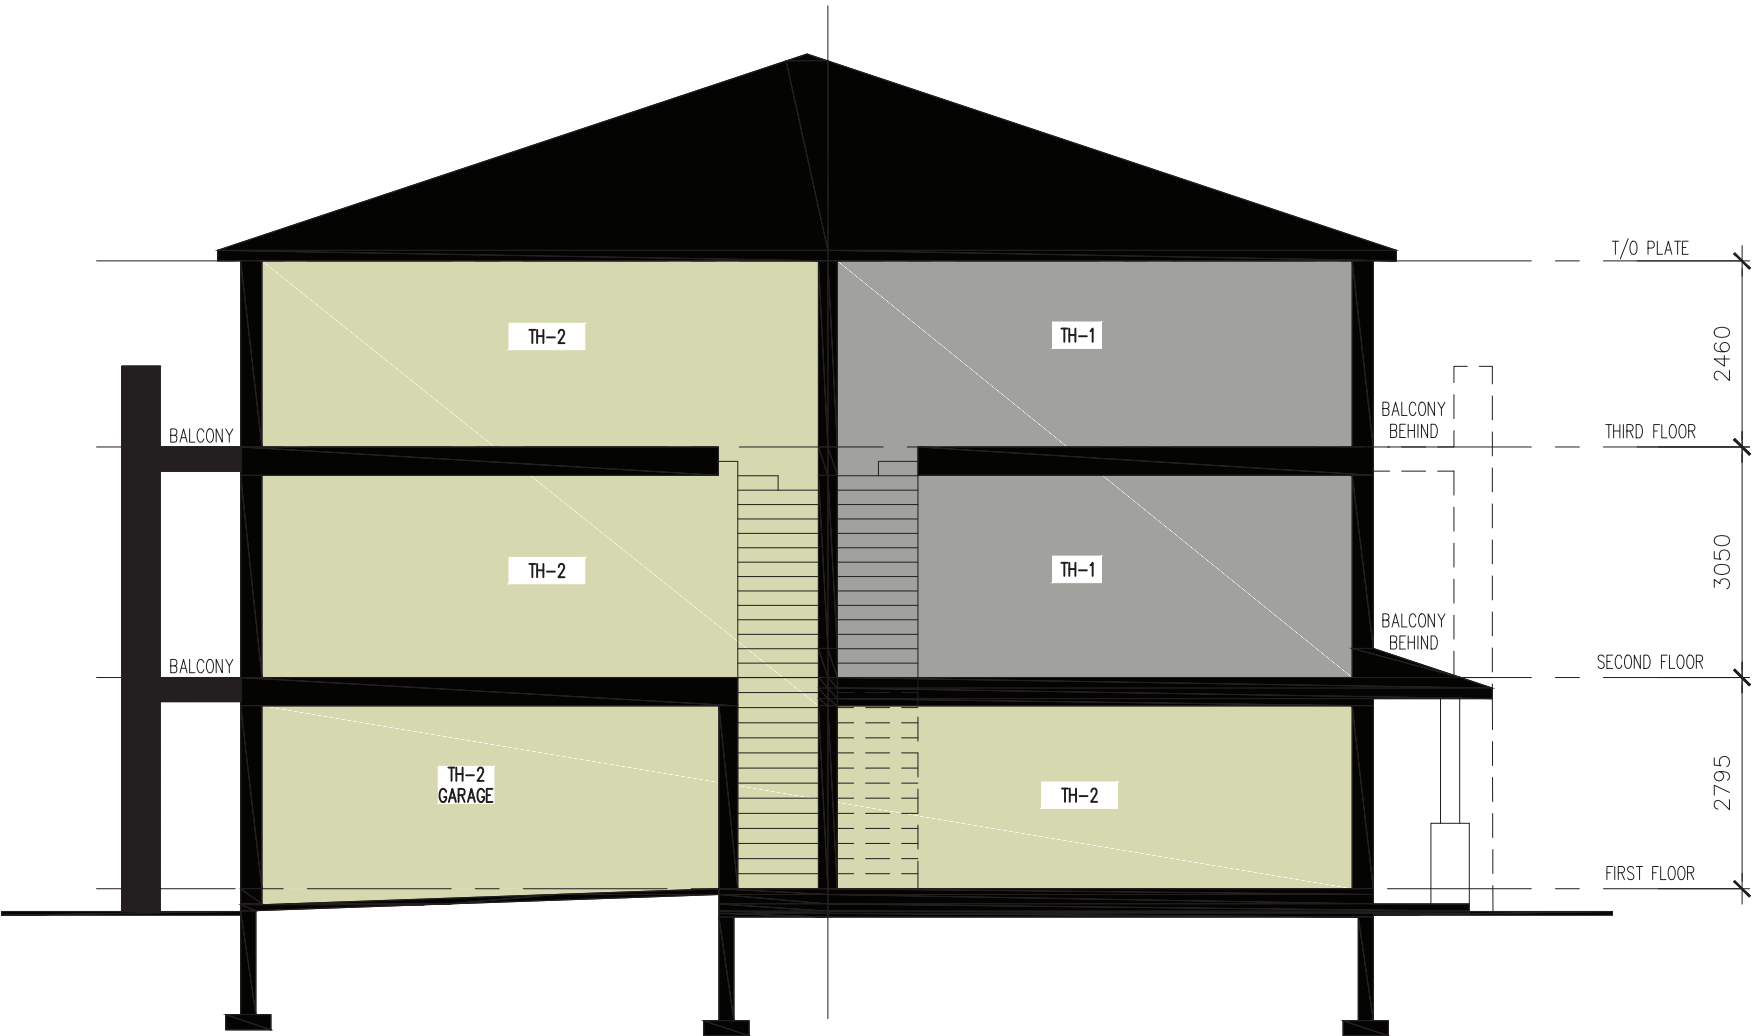

SCHEMATIC SECTION

SRN ARCHITECTS INC. 8395 JANE STREET, SUITE 202 VAUGHAN, ONTARIO. L4K 5Y2 PHONE: 905.417.5515 FAX: 905.417.5517	
PRELIMINARY	NORTH ARROW
© SRN ARCHITECTS INC. 2017	
CLIENT: CLIENT/COMPANY NAME CLIENT ADDRESS LINE 1 CLIENT ADDRESS LINE 2 CLIENT PHONE NUMBER & FAX	
PROJECT: PROJECT NAME PROJECT ADDRESS LINE 1 PROJECT ADDRESS LINE 2	
DRAWING TITLE: Scematic Section Style 2 Stack	
DATE: DD/MO/YR	SCALE: 1/100
DRAWN BY: NM	CHECKED BY: INITIAL
PROJECT NUMBER: PXXXXX	DRAWING NUMBER: A4.1

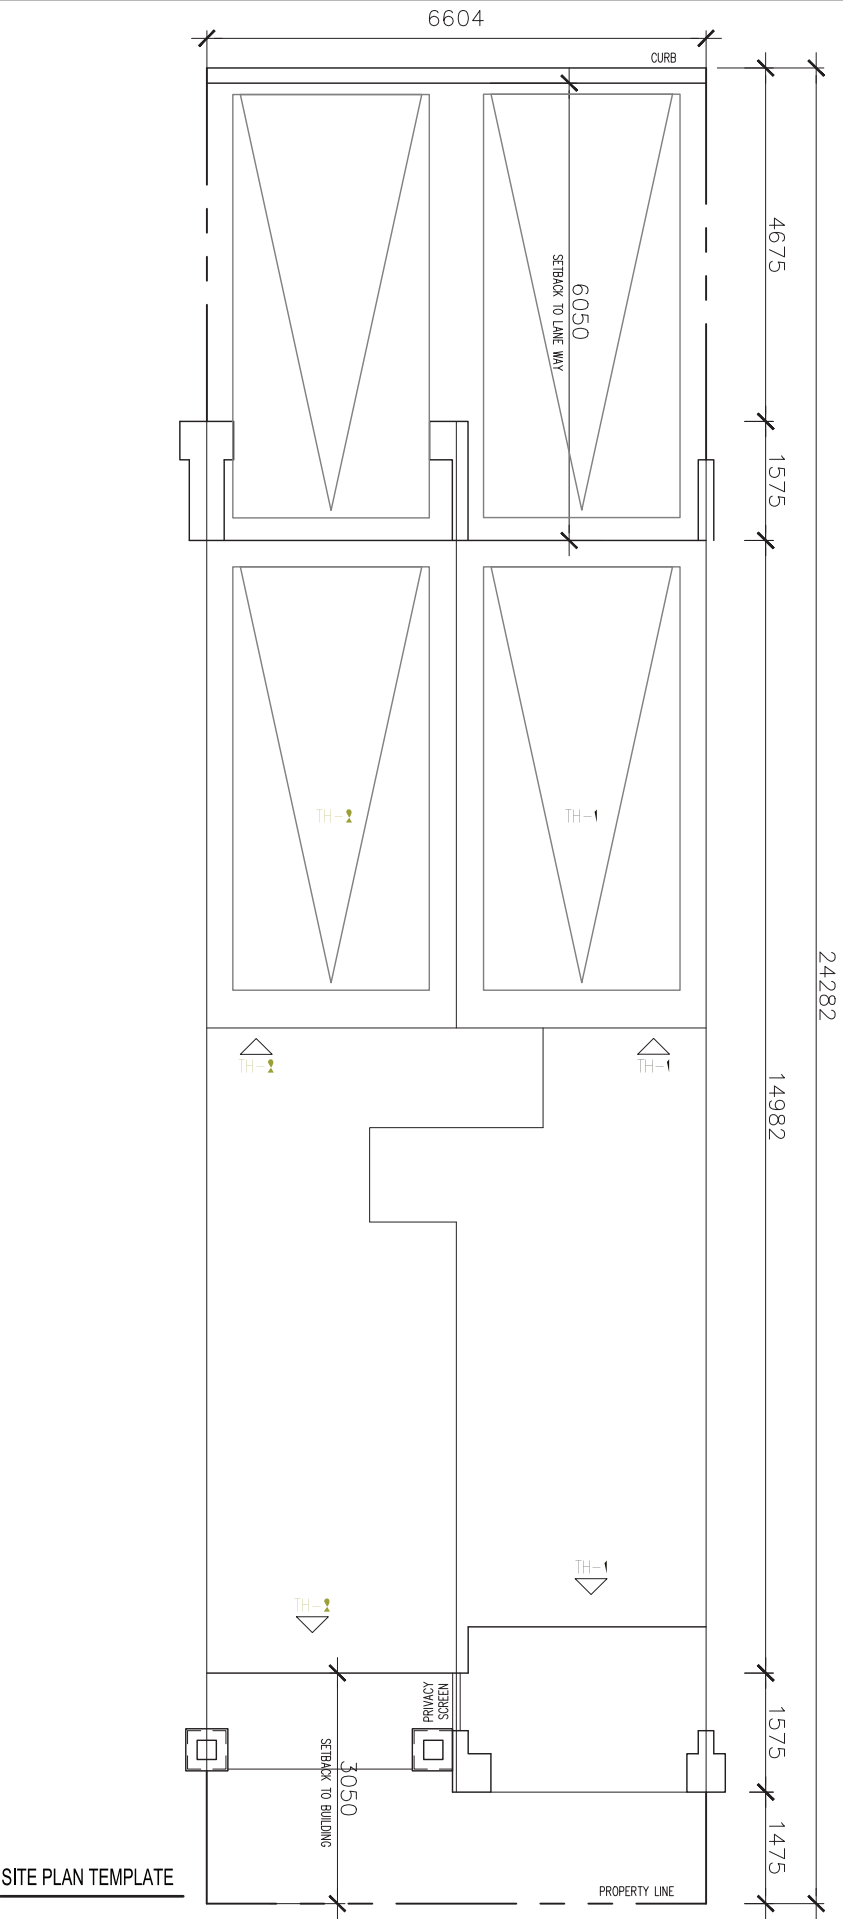

SRN ARCHITECTS INC. 8395 JANE STREET, SUITE 202 VAUGHAN, ONTARIO. L4K 5Y2 PHONE: 905.417.5515 FAX: 905.417.5517	
PRELIMINARY	
© SRN ARCHITECTS INC. 2017	
CLIENT: CLIENT/COMPANY NAME CLIENT ADDRESS LINE 1 CLIENT ADDRESS LINE 2 CLIENT PHONE NUMBER & FAX	
PROJECT: PROJECT NAME PROJECT ADDRESS LINE 1 PROJECT ADDRESS LINE 2	
DRAWING TITLE: Site Plan Template Style 2 Stack	
DATE: DD/MO/YR	SCALE: 1/100
DRAWN BY: NM	CHECKED BY: INITIAL
PROJECT NUMBER:	DRAWING NUMBER:
PXXXXXSGN1.1	