

NOT FOR CONSTRUCTION
 ISSUED FOR PERMITTING & COST ESTIMATING PURPOSES ONLY

NOTES


REV DATE DESCRIPTION

COPYRIGHT FEBRUARY 2026
 MATTHEW MILLAN ARCHITECTS, INC.

DRAWING TITLE
**PLANNED UNIT DEVELOPMENT
 FIRST FLOOR PLAN**

SCALE DATE
1/4" = 1'-0" 02/27/2026

DRAWING NUMBER
A1.1

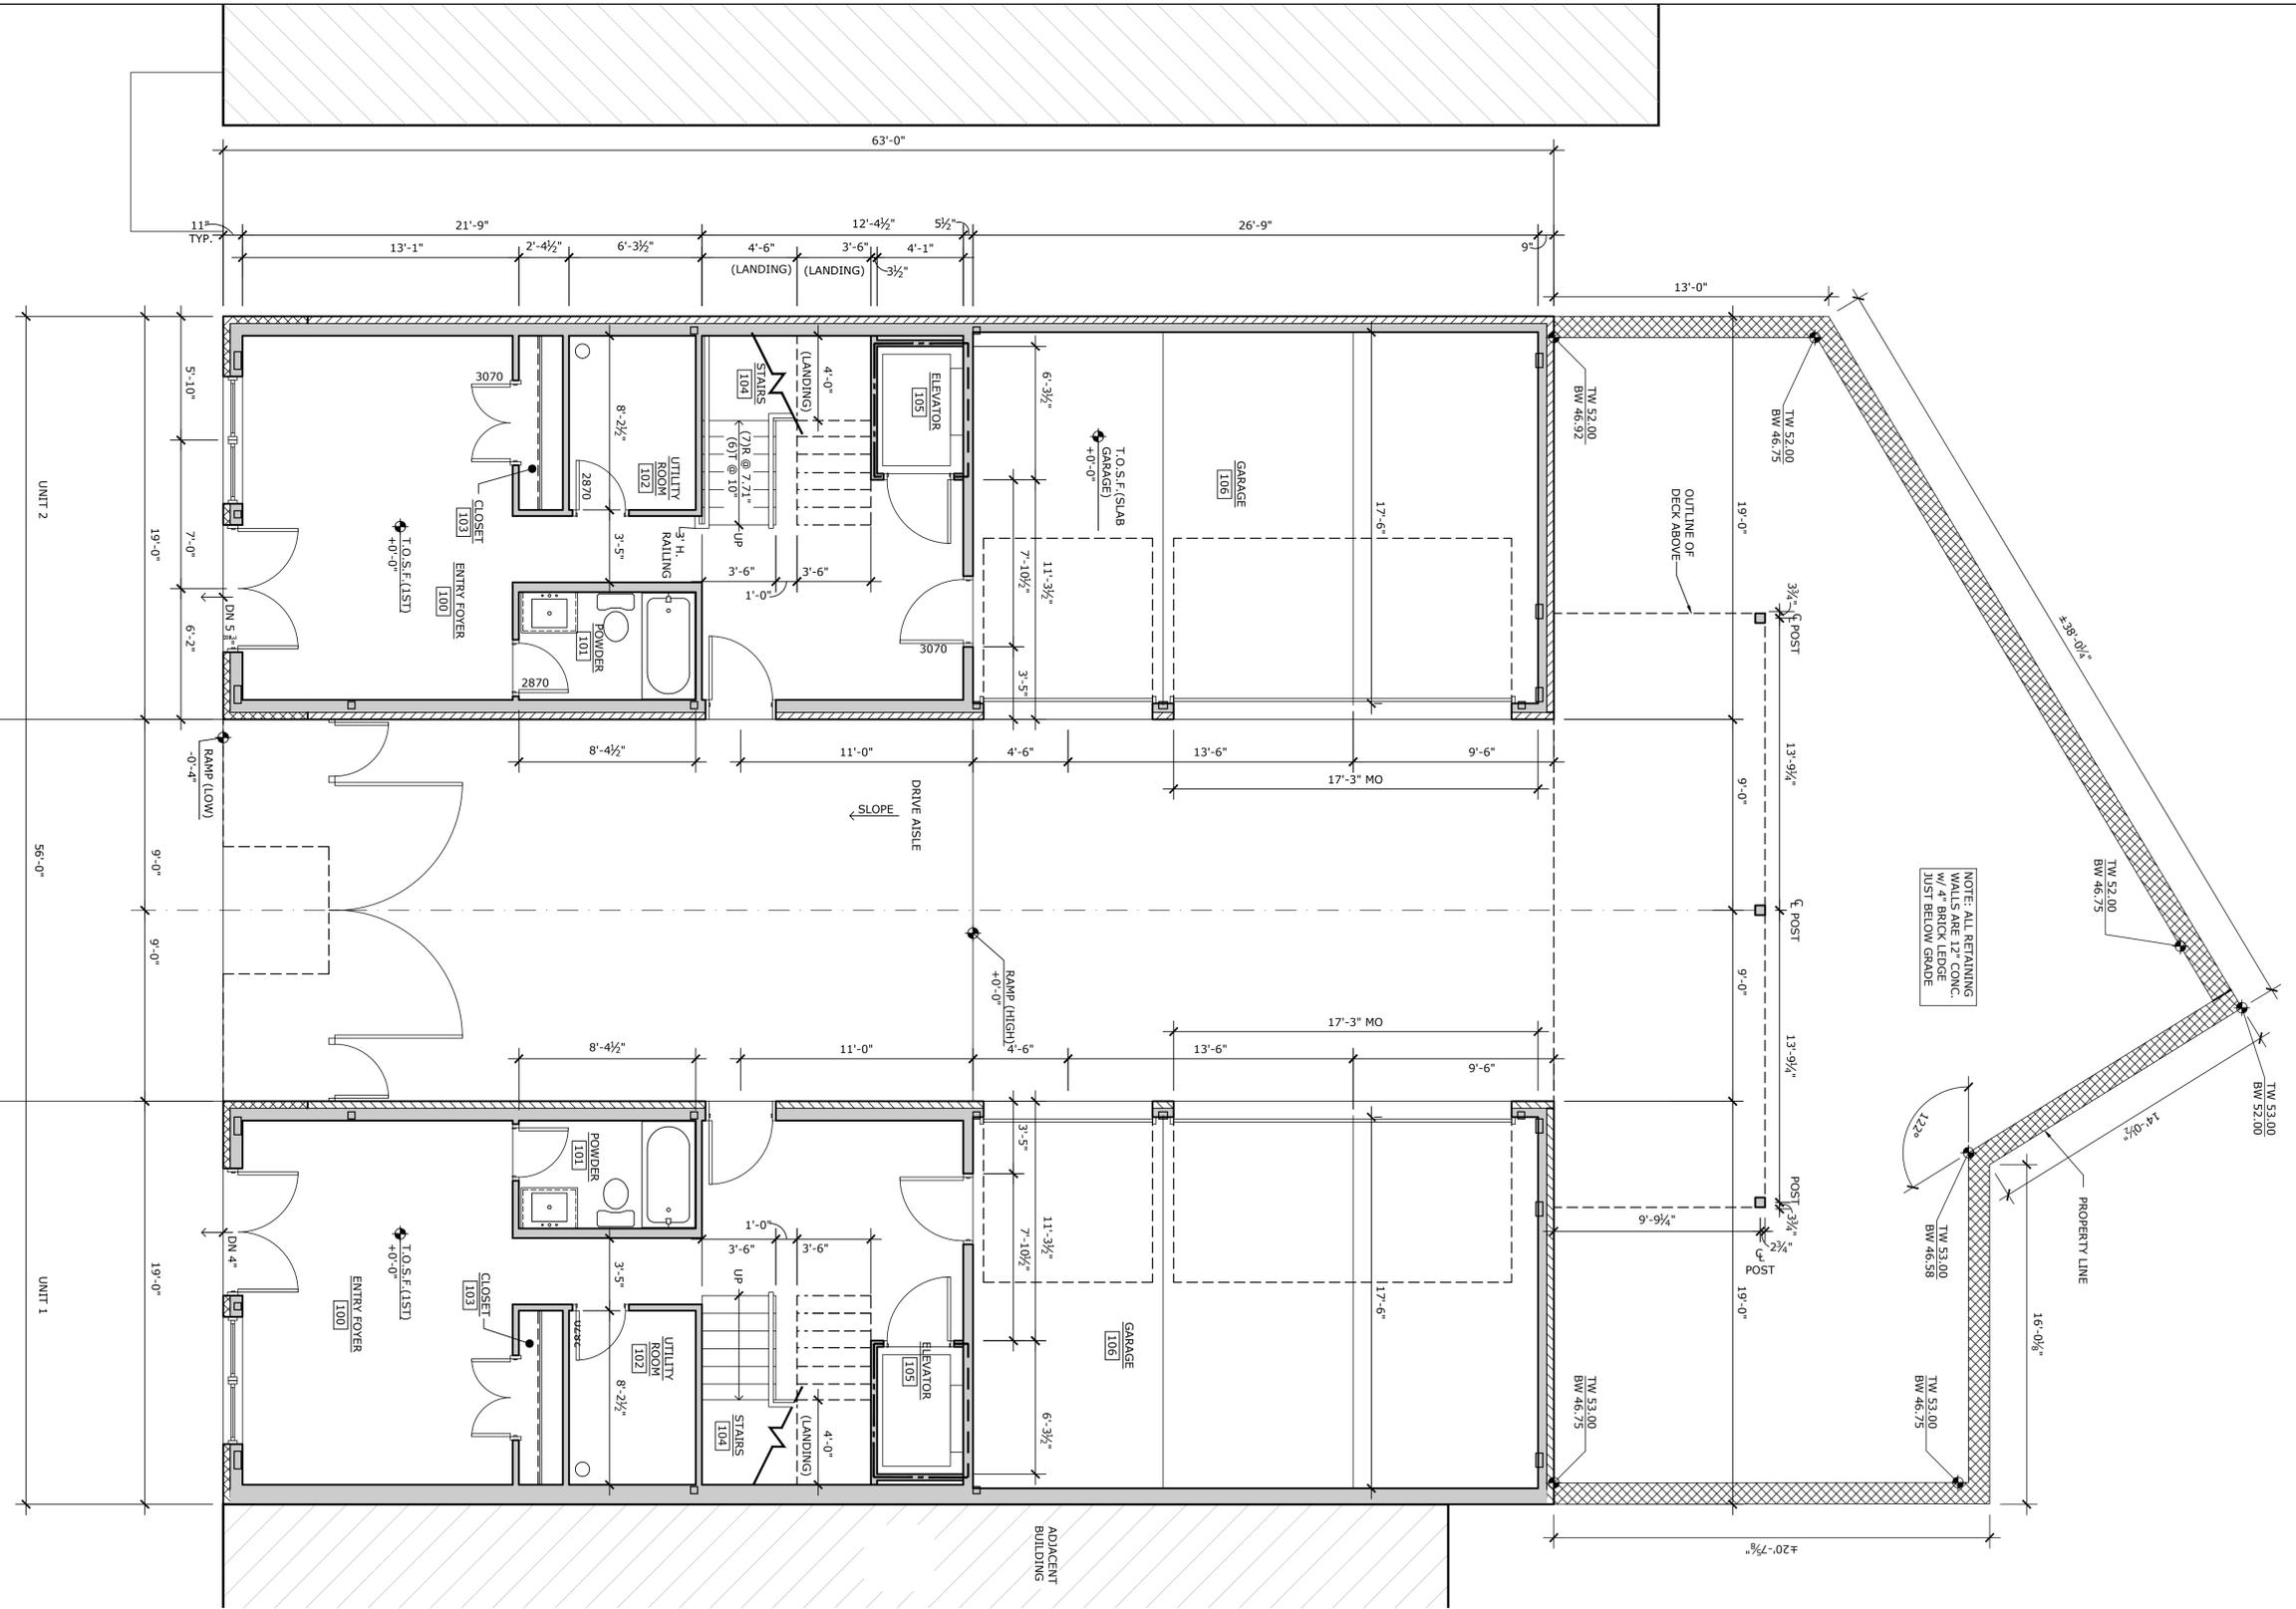

1 SITE PLAN
 SCALE: 1/4" = 1'-0"

WALL HATCH LEGEND

	STUD WALL
	BRICK WALL
	CAST STONE WALL