


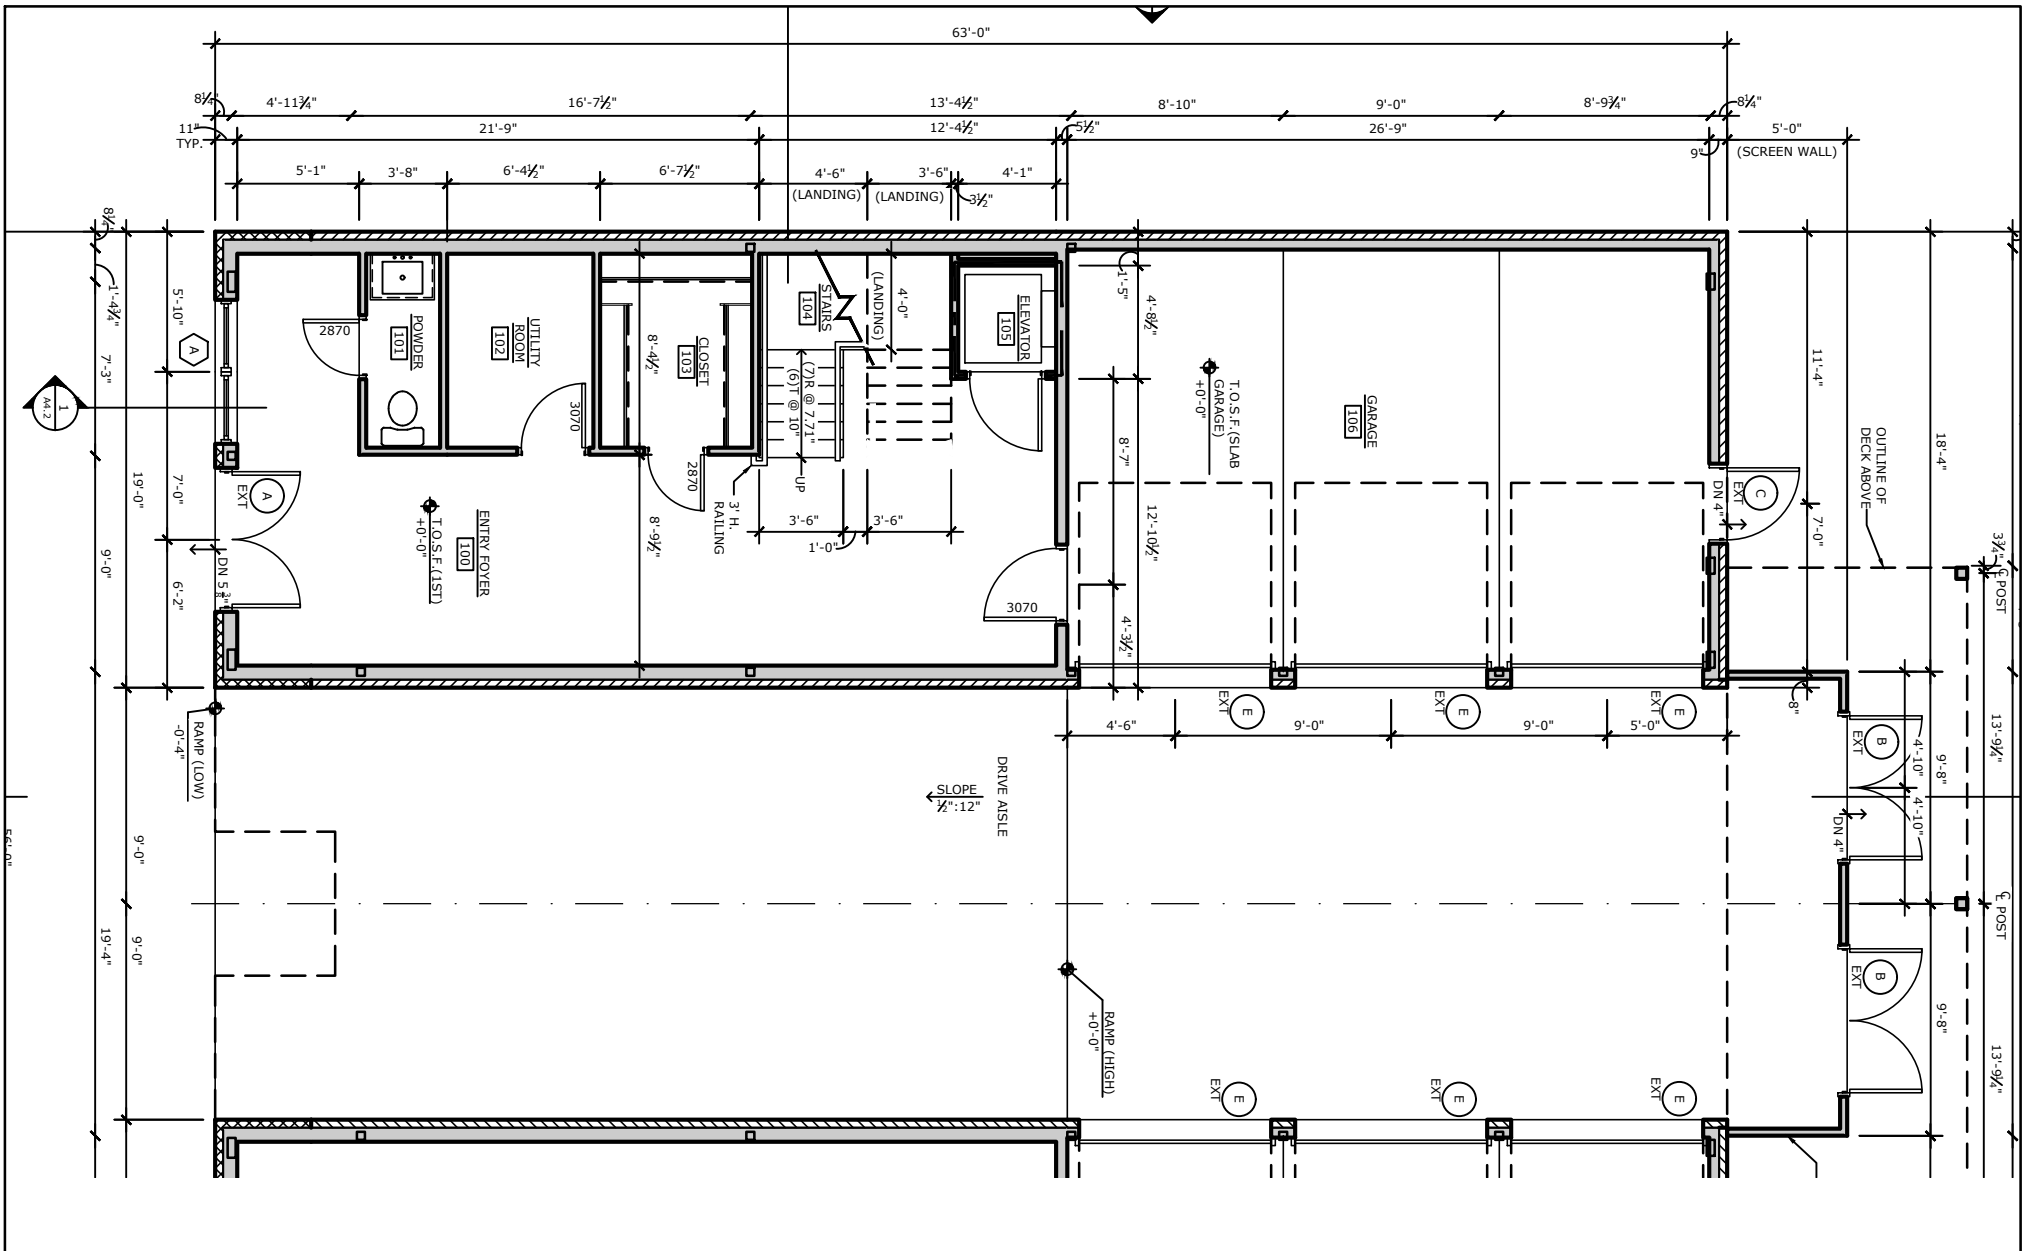

 Millan Architects 215.248.1244 MILLANARCHITECTS.COM	PROJECT 2337-41 PENNSYLVANIA AVENUE 2337-41 PENNSYLVANIA AVE PHILADELPHIA, PA 19130	PROJECT NUMBER 156.03	COPYRIGHT JUNE 2024: Matthew Millan Architects, Inc.	DATE 06/21/2024
		DRAWING TITLE FIRST FLOOR PLAN	DRAWING NUMBER SK-1	
		SCALE 1/8" = 1'-0"		