


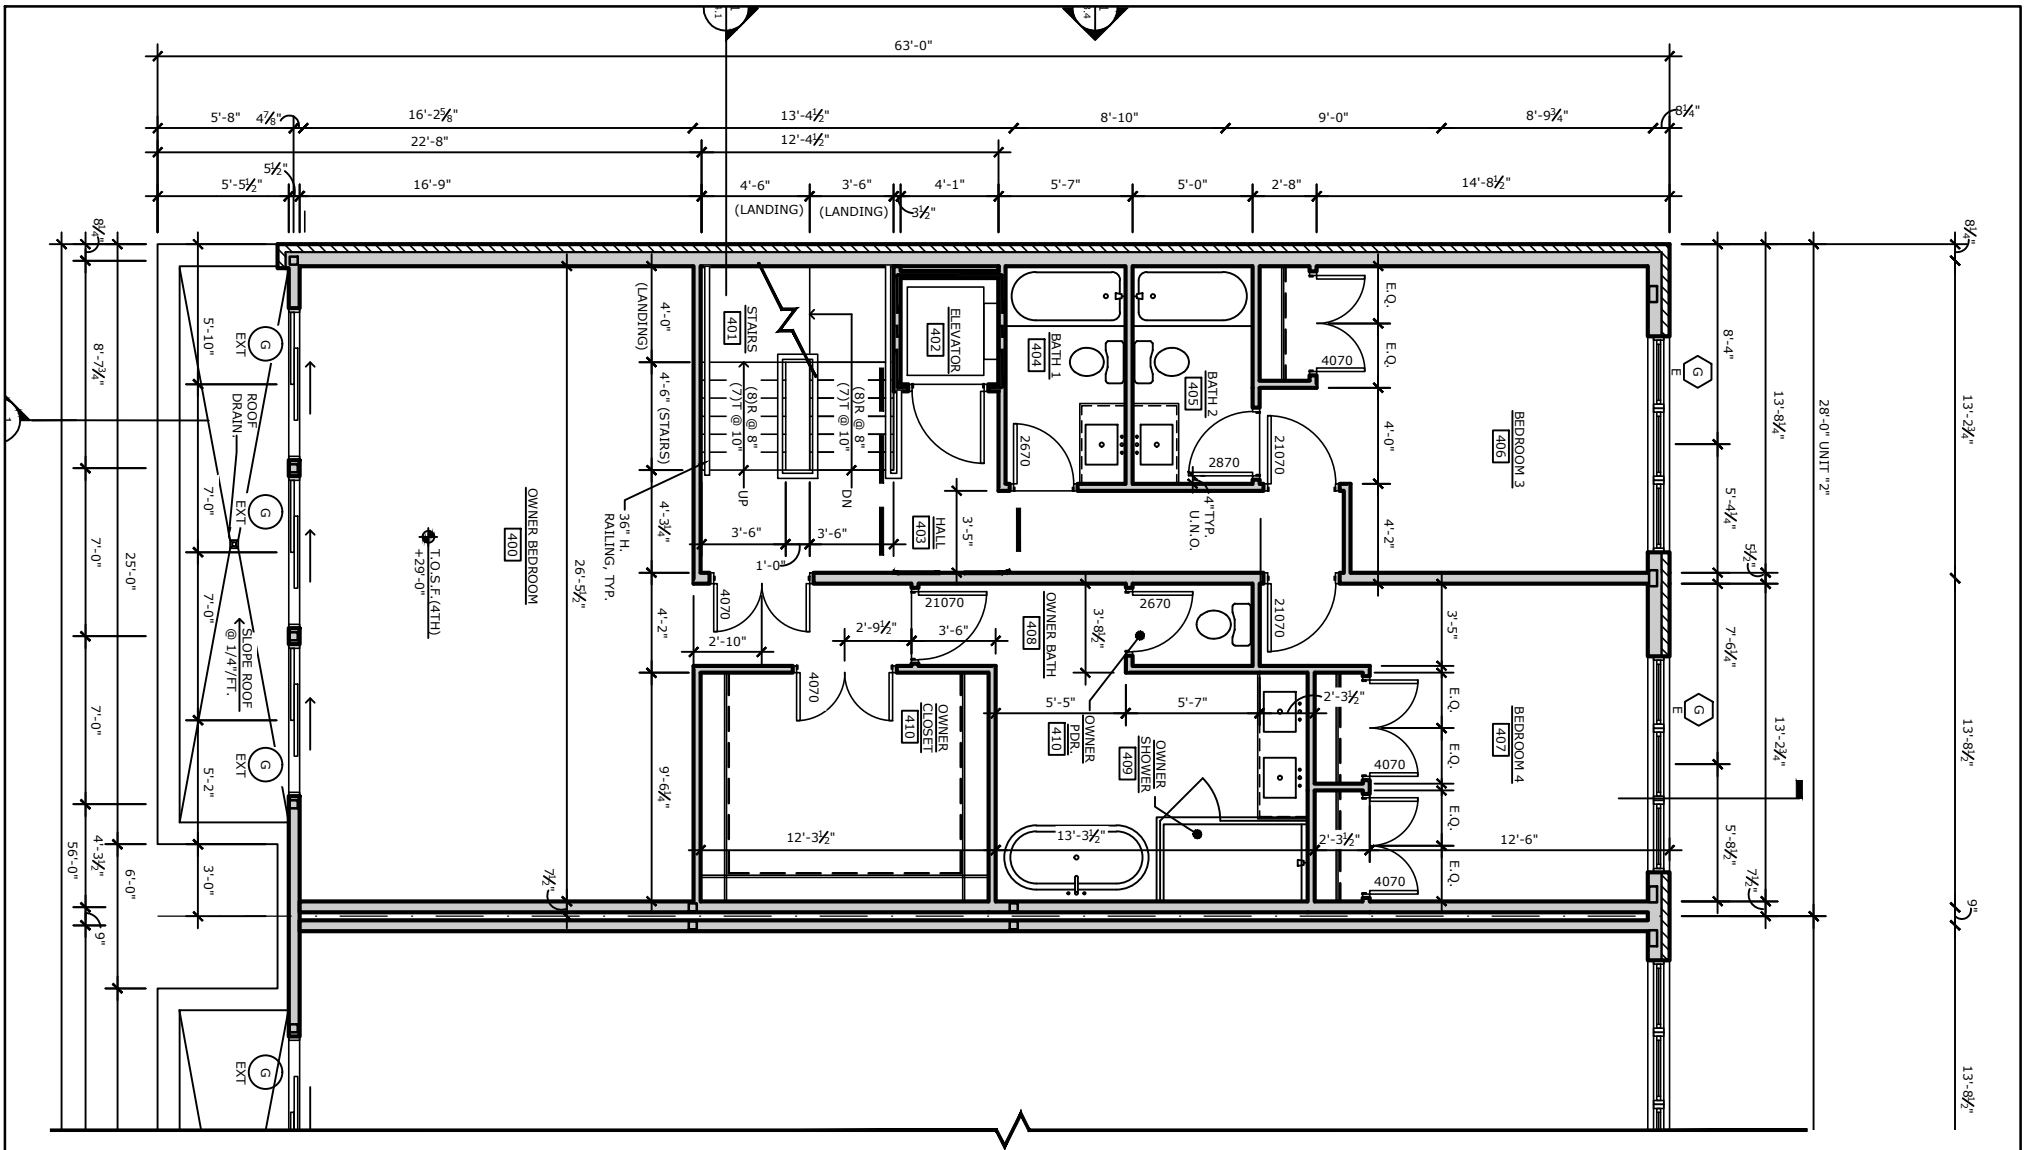

Millan
Architects

215.248.1244
MILLANARCHITECTS.COM

PROJECT

2337-41 PENNSYLVANIA AVENUE

2337-41 PENNSYLVANIA AVE
PHILADELPHIA, PA 19130

PROJECT NUMBER

156.03

DRAWING TITLE

FOURTH FLOOR PLAN

SCALE

1/8" = 1'-0"

COPYRIGHT JUNE 2024:
Matthew Millan Architects, Inc.

DATE

06/21/2024

DRAWING NUMBER

SK-4