


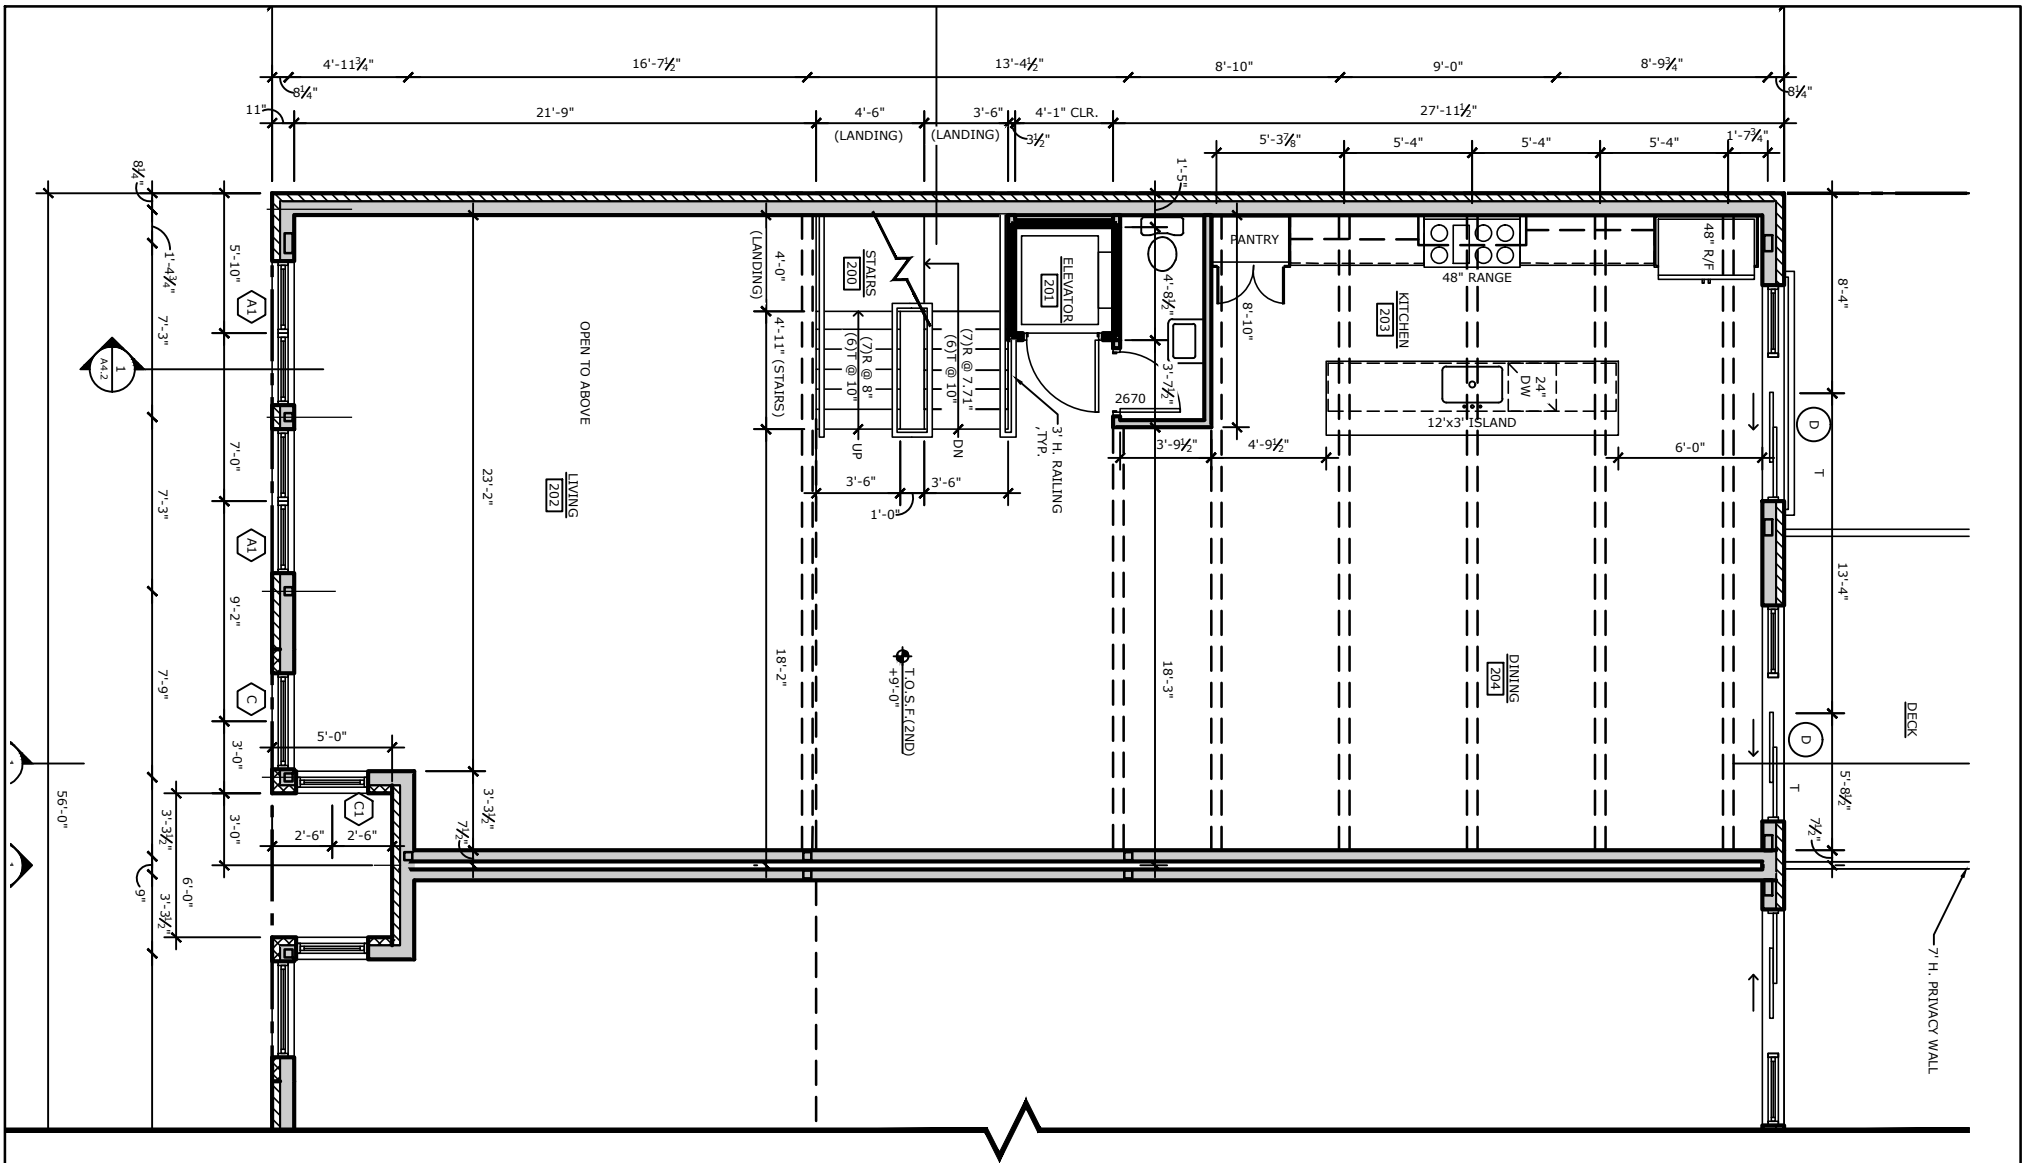

 Millan Architects 215.248.1244 MILLANARCHITECTS.COM	PROJECT 2337-41 PENNSYLVANIA AVENUE 2337-41 PENNSYLVANIA AVE PHILADELPHIA, PA 19130	PROJECT NUMBER	COPYRIGHT NOVEMBER 2025: Matthew Millan Architects, Inc.	DATE
		156.03		11/06/2025
		DRAWING TITLE	DRAWING NUMBER	
		SECOND FLOOR PLAN	SK-2	
		SCALE	1/8" = 1'-0"	