


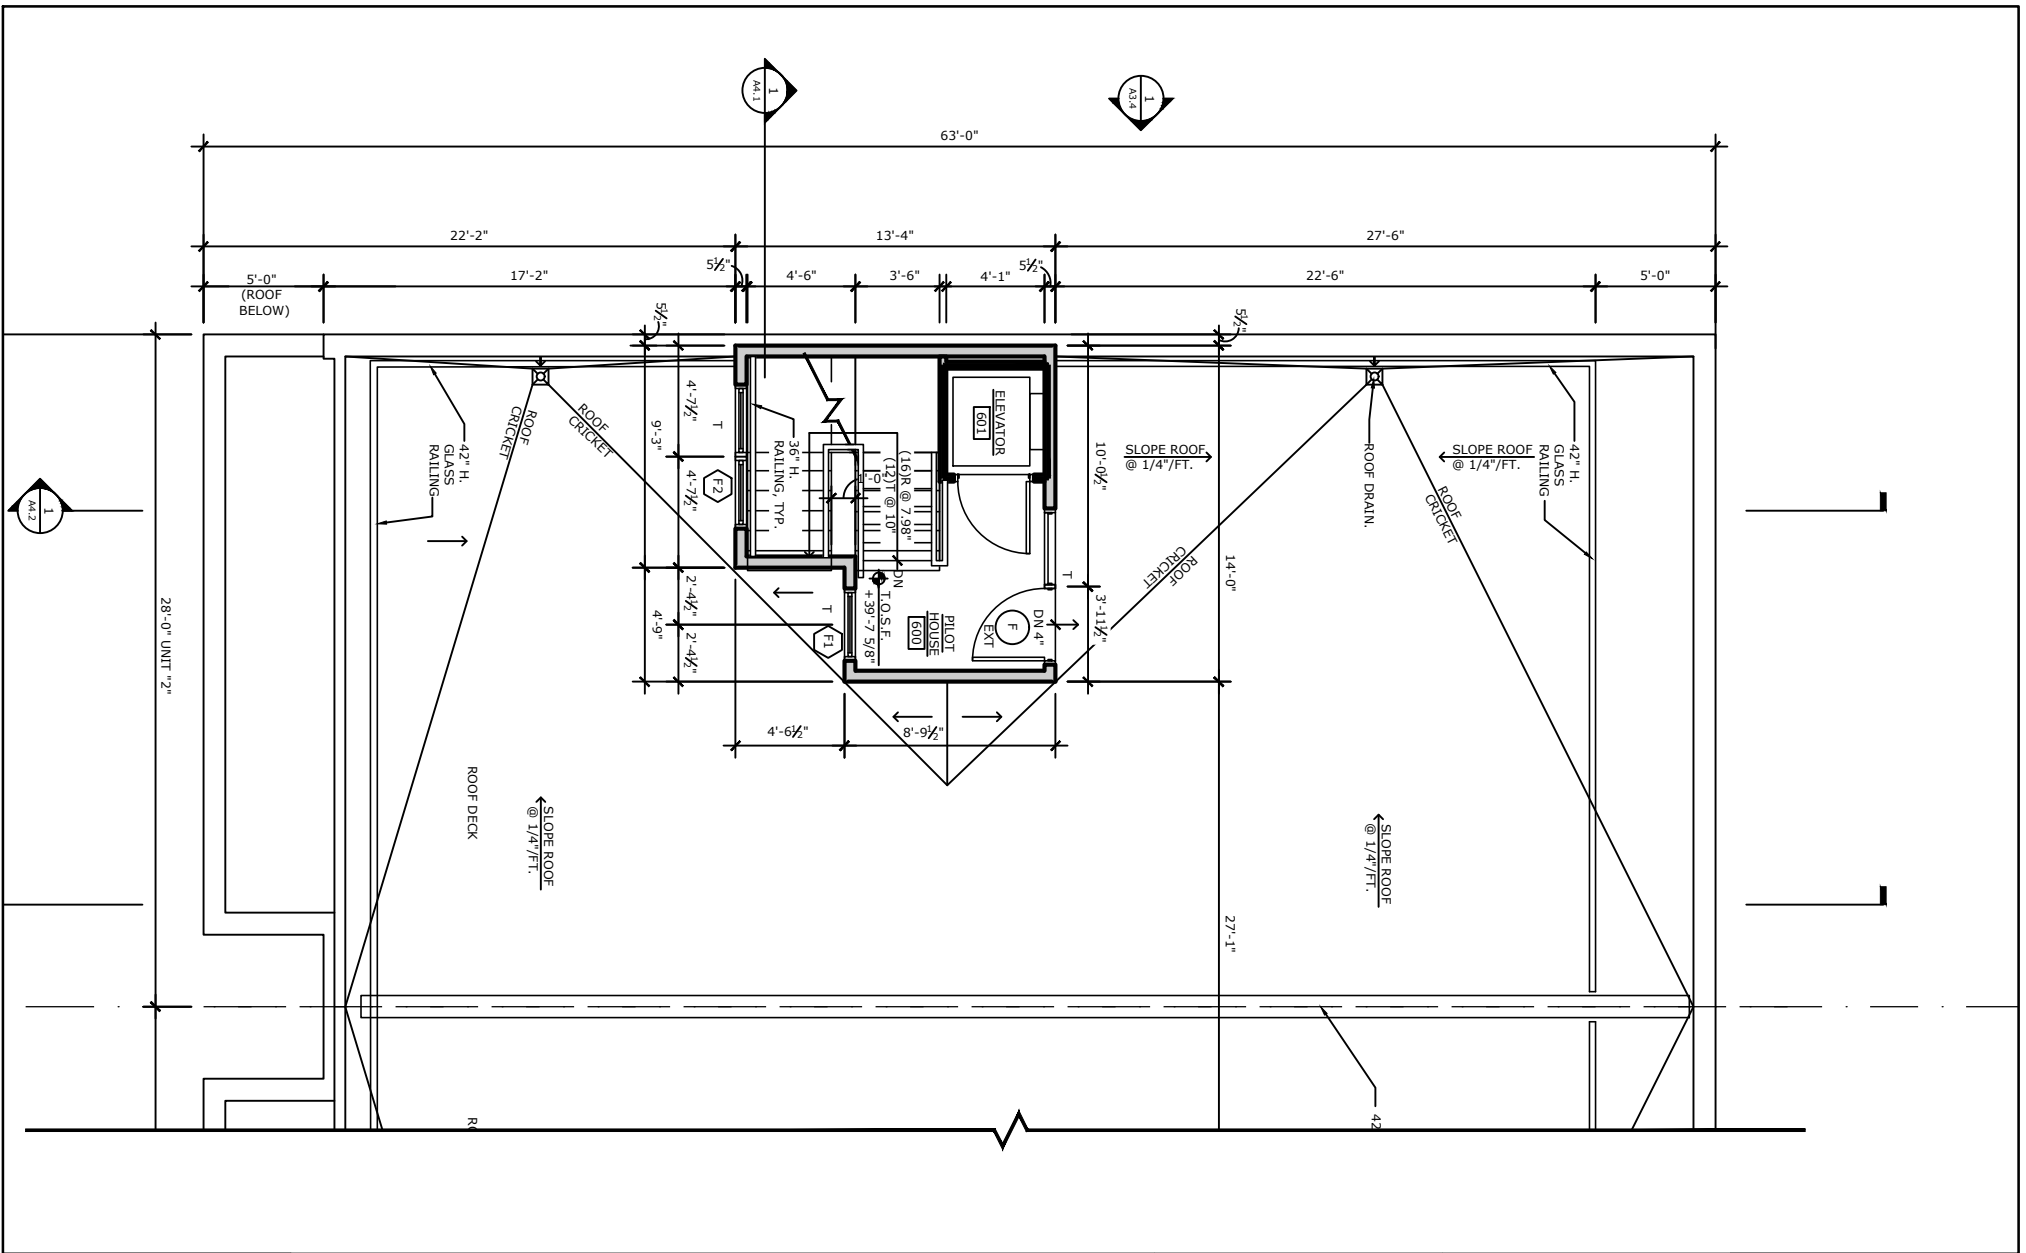

Millan
Architects

215.248.1244
MILLANARCHITECTS.COM

PROJECT

2337-41 PENNSYLVANIA AVENUE

2337-41 PENNSYLVANIA AVE
PHILADELPHIA, PA 19130

PROJECT NUMBER

156.03

COPYRIGHT NOVEMBER 2025:
Matthew Millan Architects, Inc.

DATE

11/06/2025

DRAWING TITLE

ROOF PLAN

DRAWING NUMBER

SK-5

SCALE

1/8" = 1'-0"