


LAST SAVED: 6/10/2020 12:14 PM

G:\2015A\CONSTR\25154-ECF.dwg

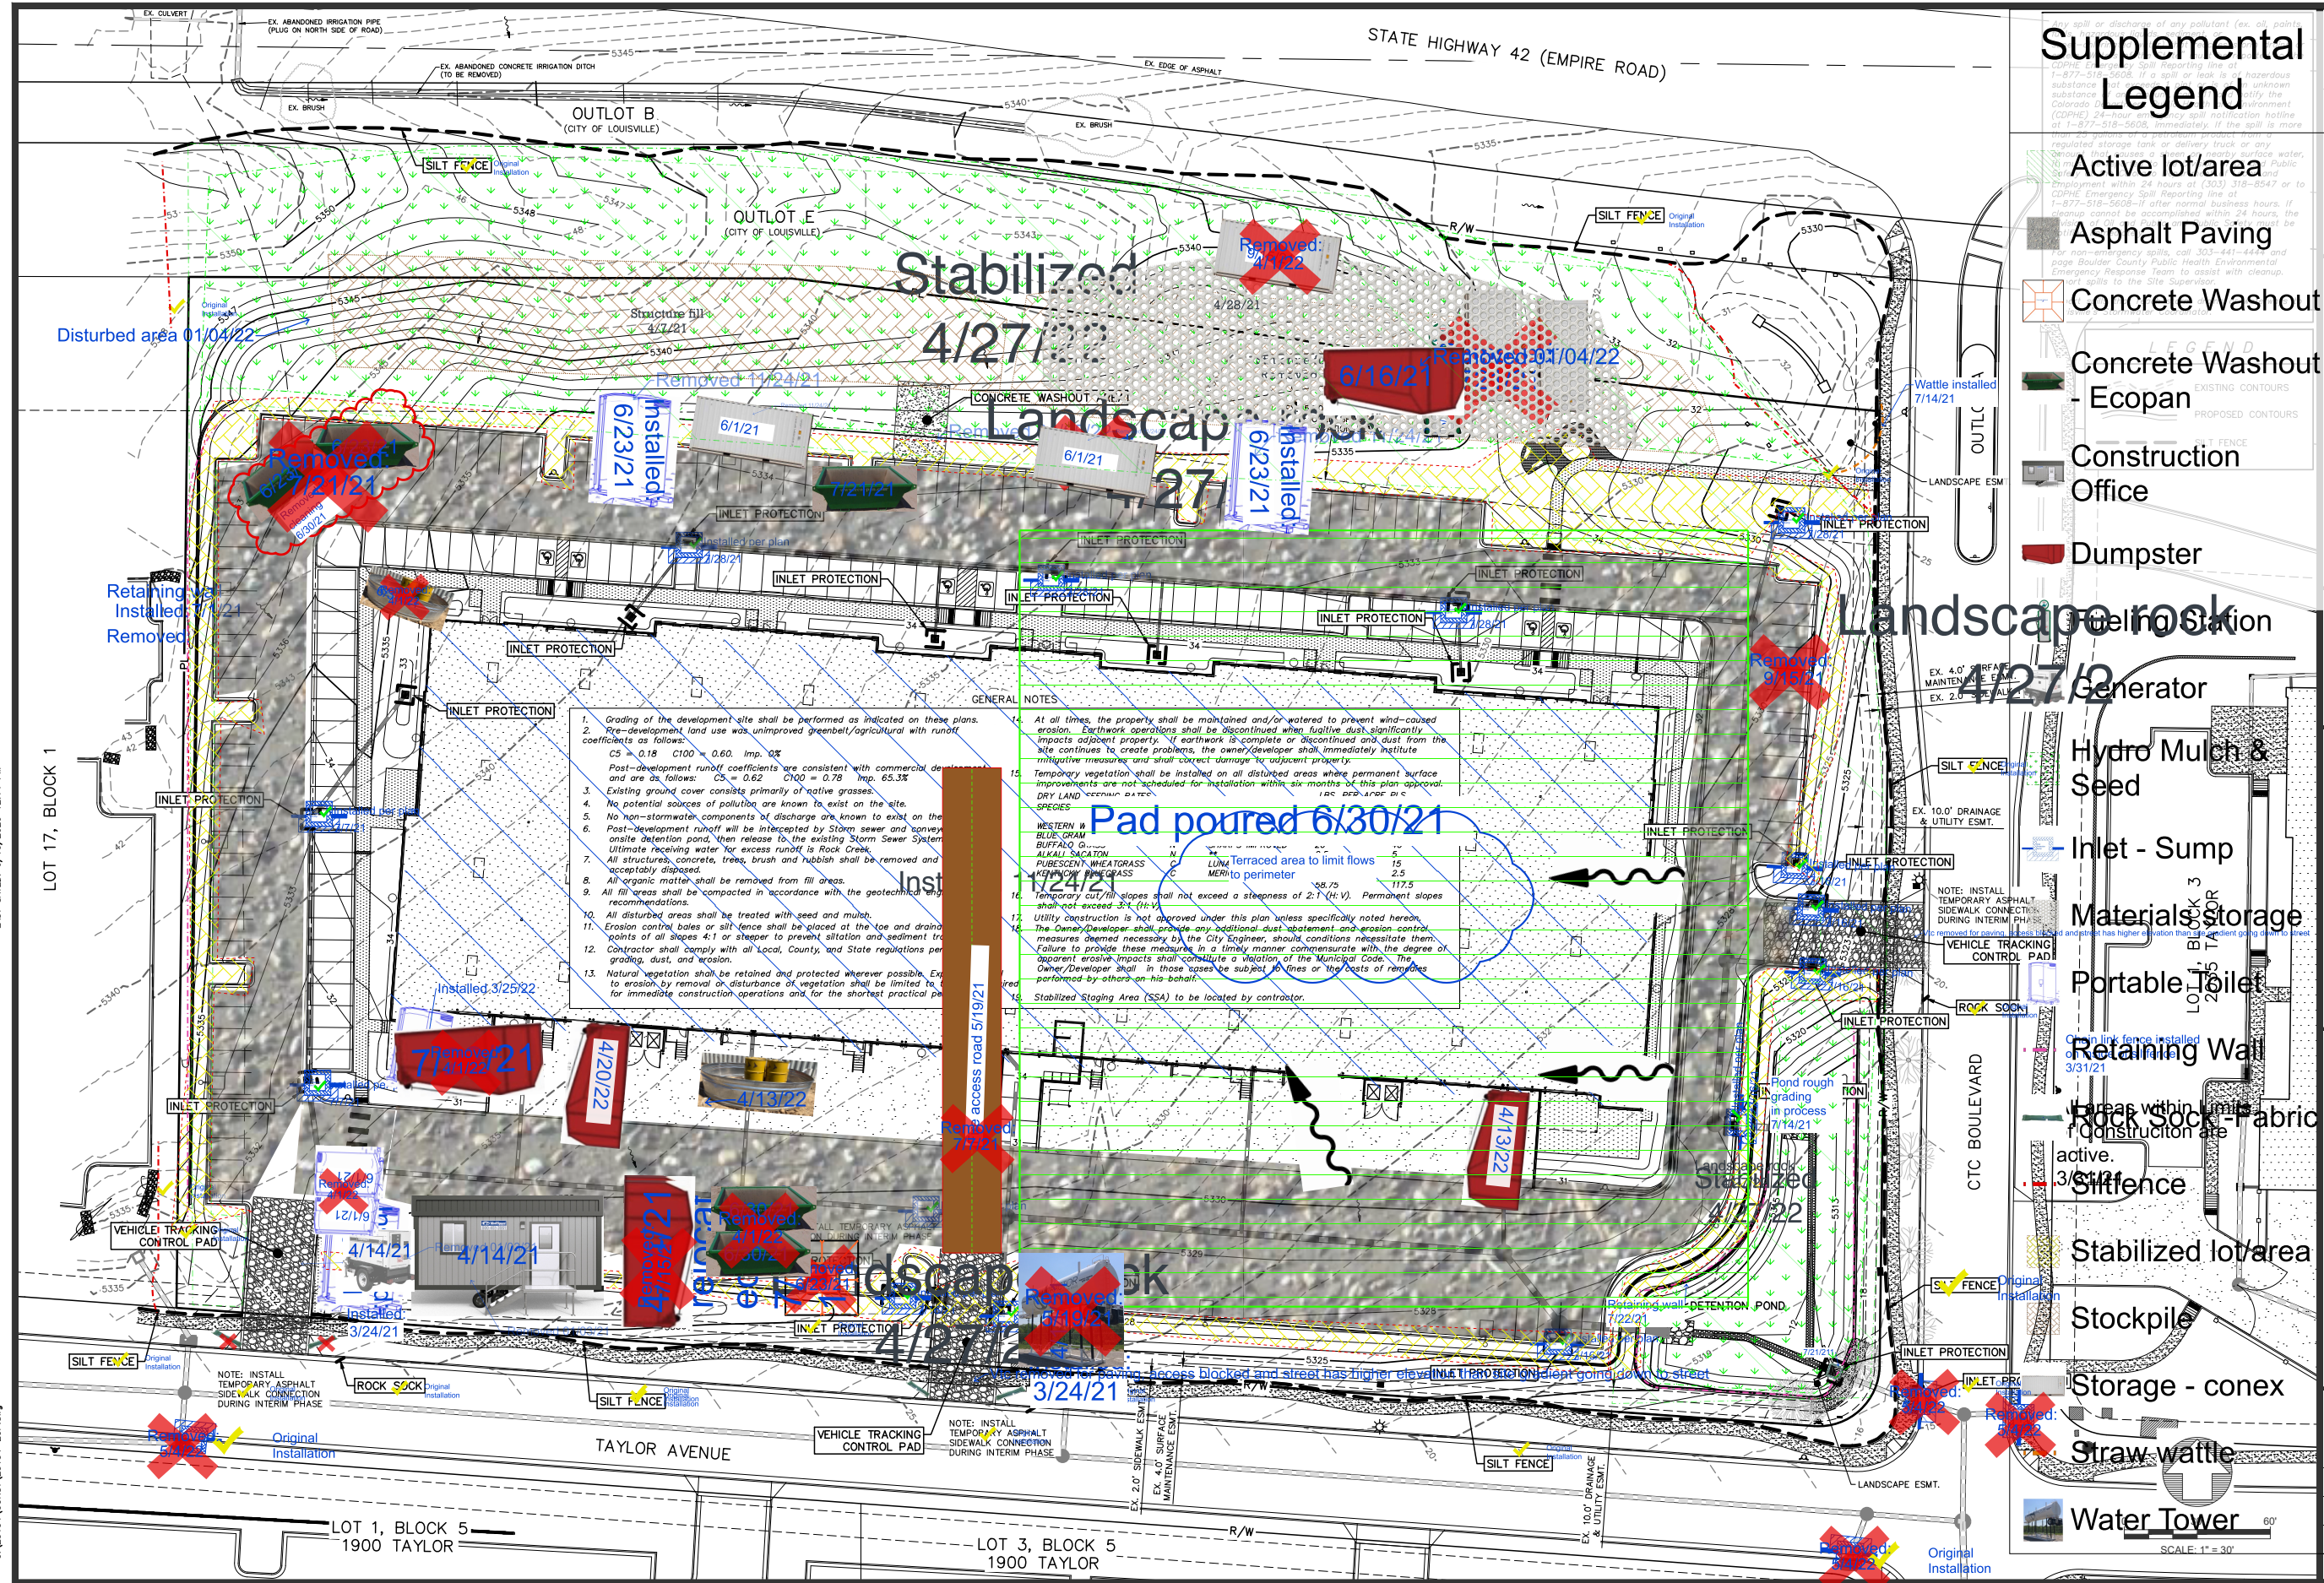

Supplemental Legend

- Active lot/area
- Asphalt Paving
- Concrete Washout
- Concrete Washout - Ecopan
- Construction Office
- Dumpster

Landscape rock

- Generator
- Hydro Mulch & Seed
- Inlet - Sump
- Materials storage
- Portable Toilet
- Retaining Wall
- Rock Sock Fabric
- Silt fence
- Stabilized lot/area
- Stockpile
- Storage - conex
- Straw wattle
- Water Tower

SCALE VERIFICATION
BAR IS ONE INCH ON ORIGINAL DRAWING
F NOT ONE INCH ON THIS SHEET ADJUST SCALES ACCORDINGLY

DATE: 3/7/21
BY: [Signature]
NO. DESCRIPTION: Earth disturbing activities began/map opened

REVISIONS
NO. DESCRIPTION
1. Earth disturbing activities began/map opened

COLORADO LICENSED PROFESSIONAL ENGINEER
22730

HURST & ASSOCIATES, INC.
1265 S. Public Road, Suite B
Lafayette, CO 80026
303.449.9105

HURST
CIVIL ENGINEERING
PLANNING
SURVEYING

LOT 1, BUS. CENTER @ CTC, REPLAT J
1875 TAYLOR AVENUE
EROSION CONTROL PLAN
Prepared for: FREEMAN CAPITAL MANAGEMENT

DRAWN BY: TAEB
DESIGNED BY: TA
DRAWING NAME: 25154-ECF
APPROVED BY: JU
JOB NUMBER: 2515-04
DATE: 06/15/2020
SCALE: 1"=30'
SHEET NO: 6