

10TH FLOOR PLAN AREA LINE DIAGRAM & C.A.C. CARPET AREA CALCULATION

Approved Subject to the conditions... Letter No. SVA/ENG/17/10/19/1... Dt: 20 JAN 2019

Shri Ram Consultancy Engineers & Architects

Table with columns: DEDUCTIONS, TOTAL ADDITION, and various room area calculations for the 10th floor.

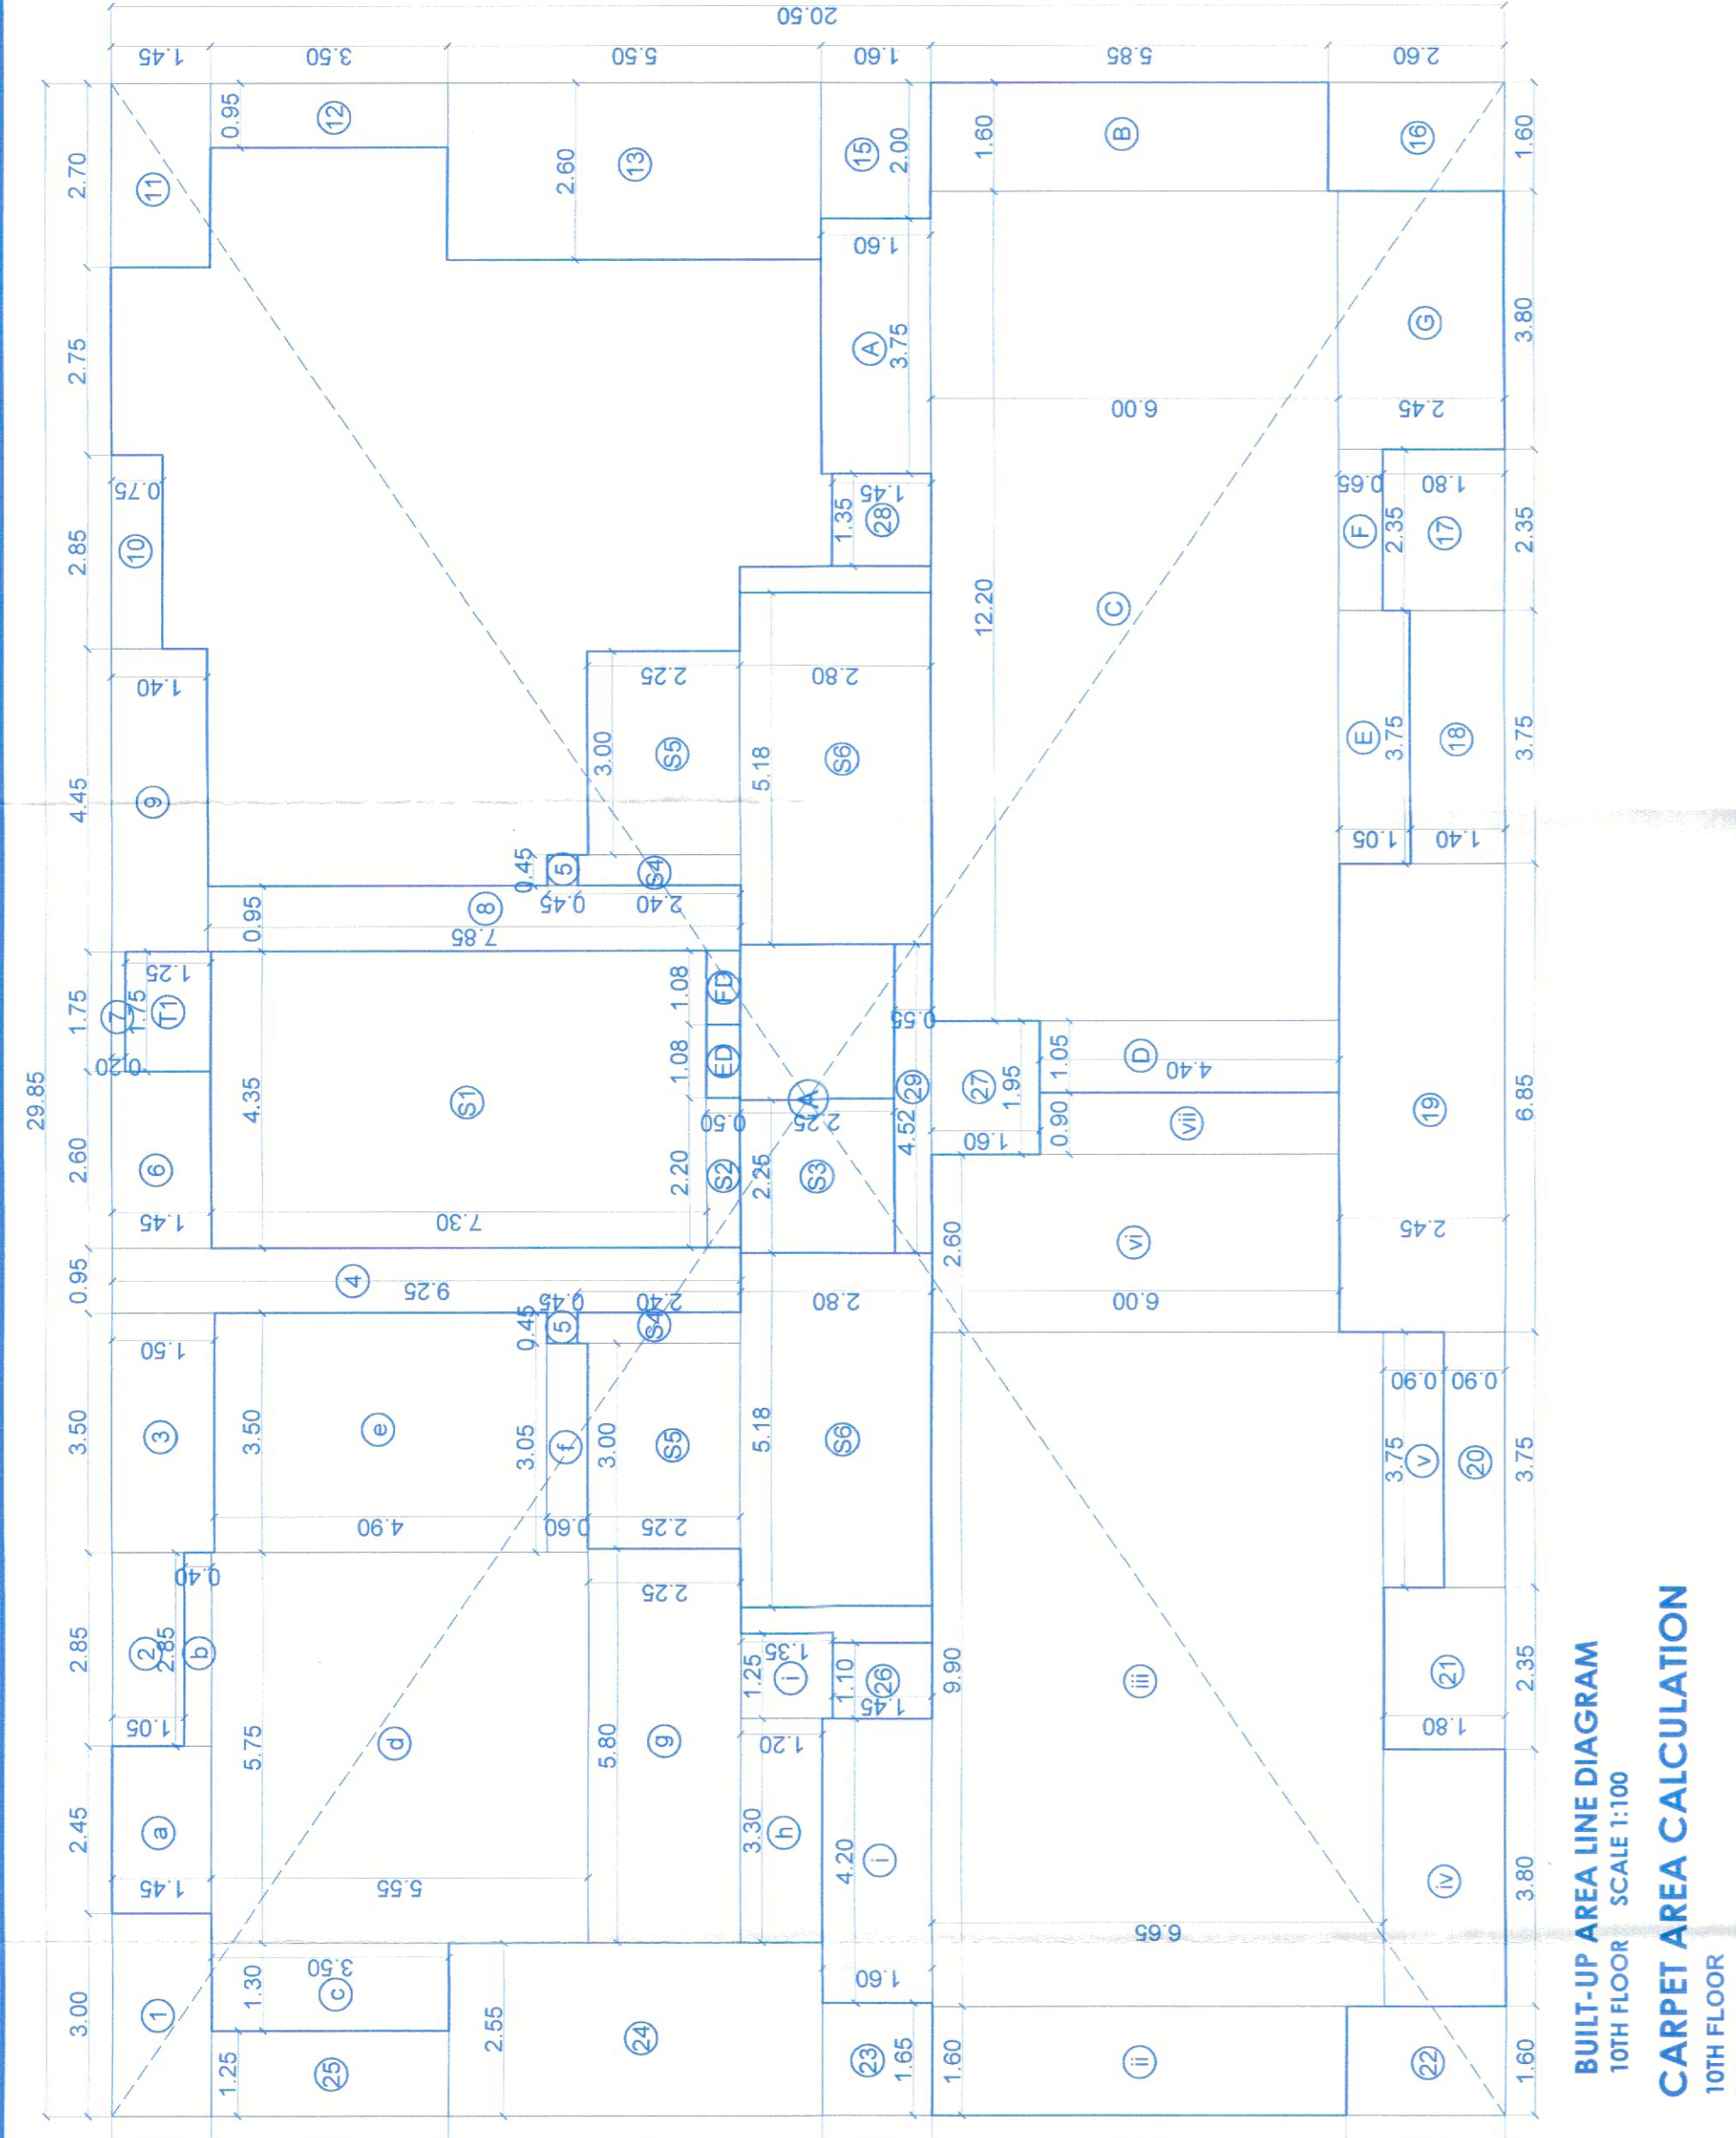


Table with columns: ADDITIONS, TOTAL ADDITION, and various room area calculations for the 10th floor.

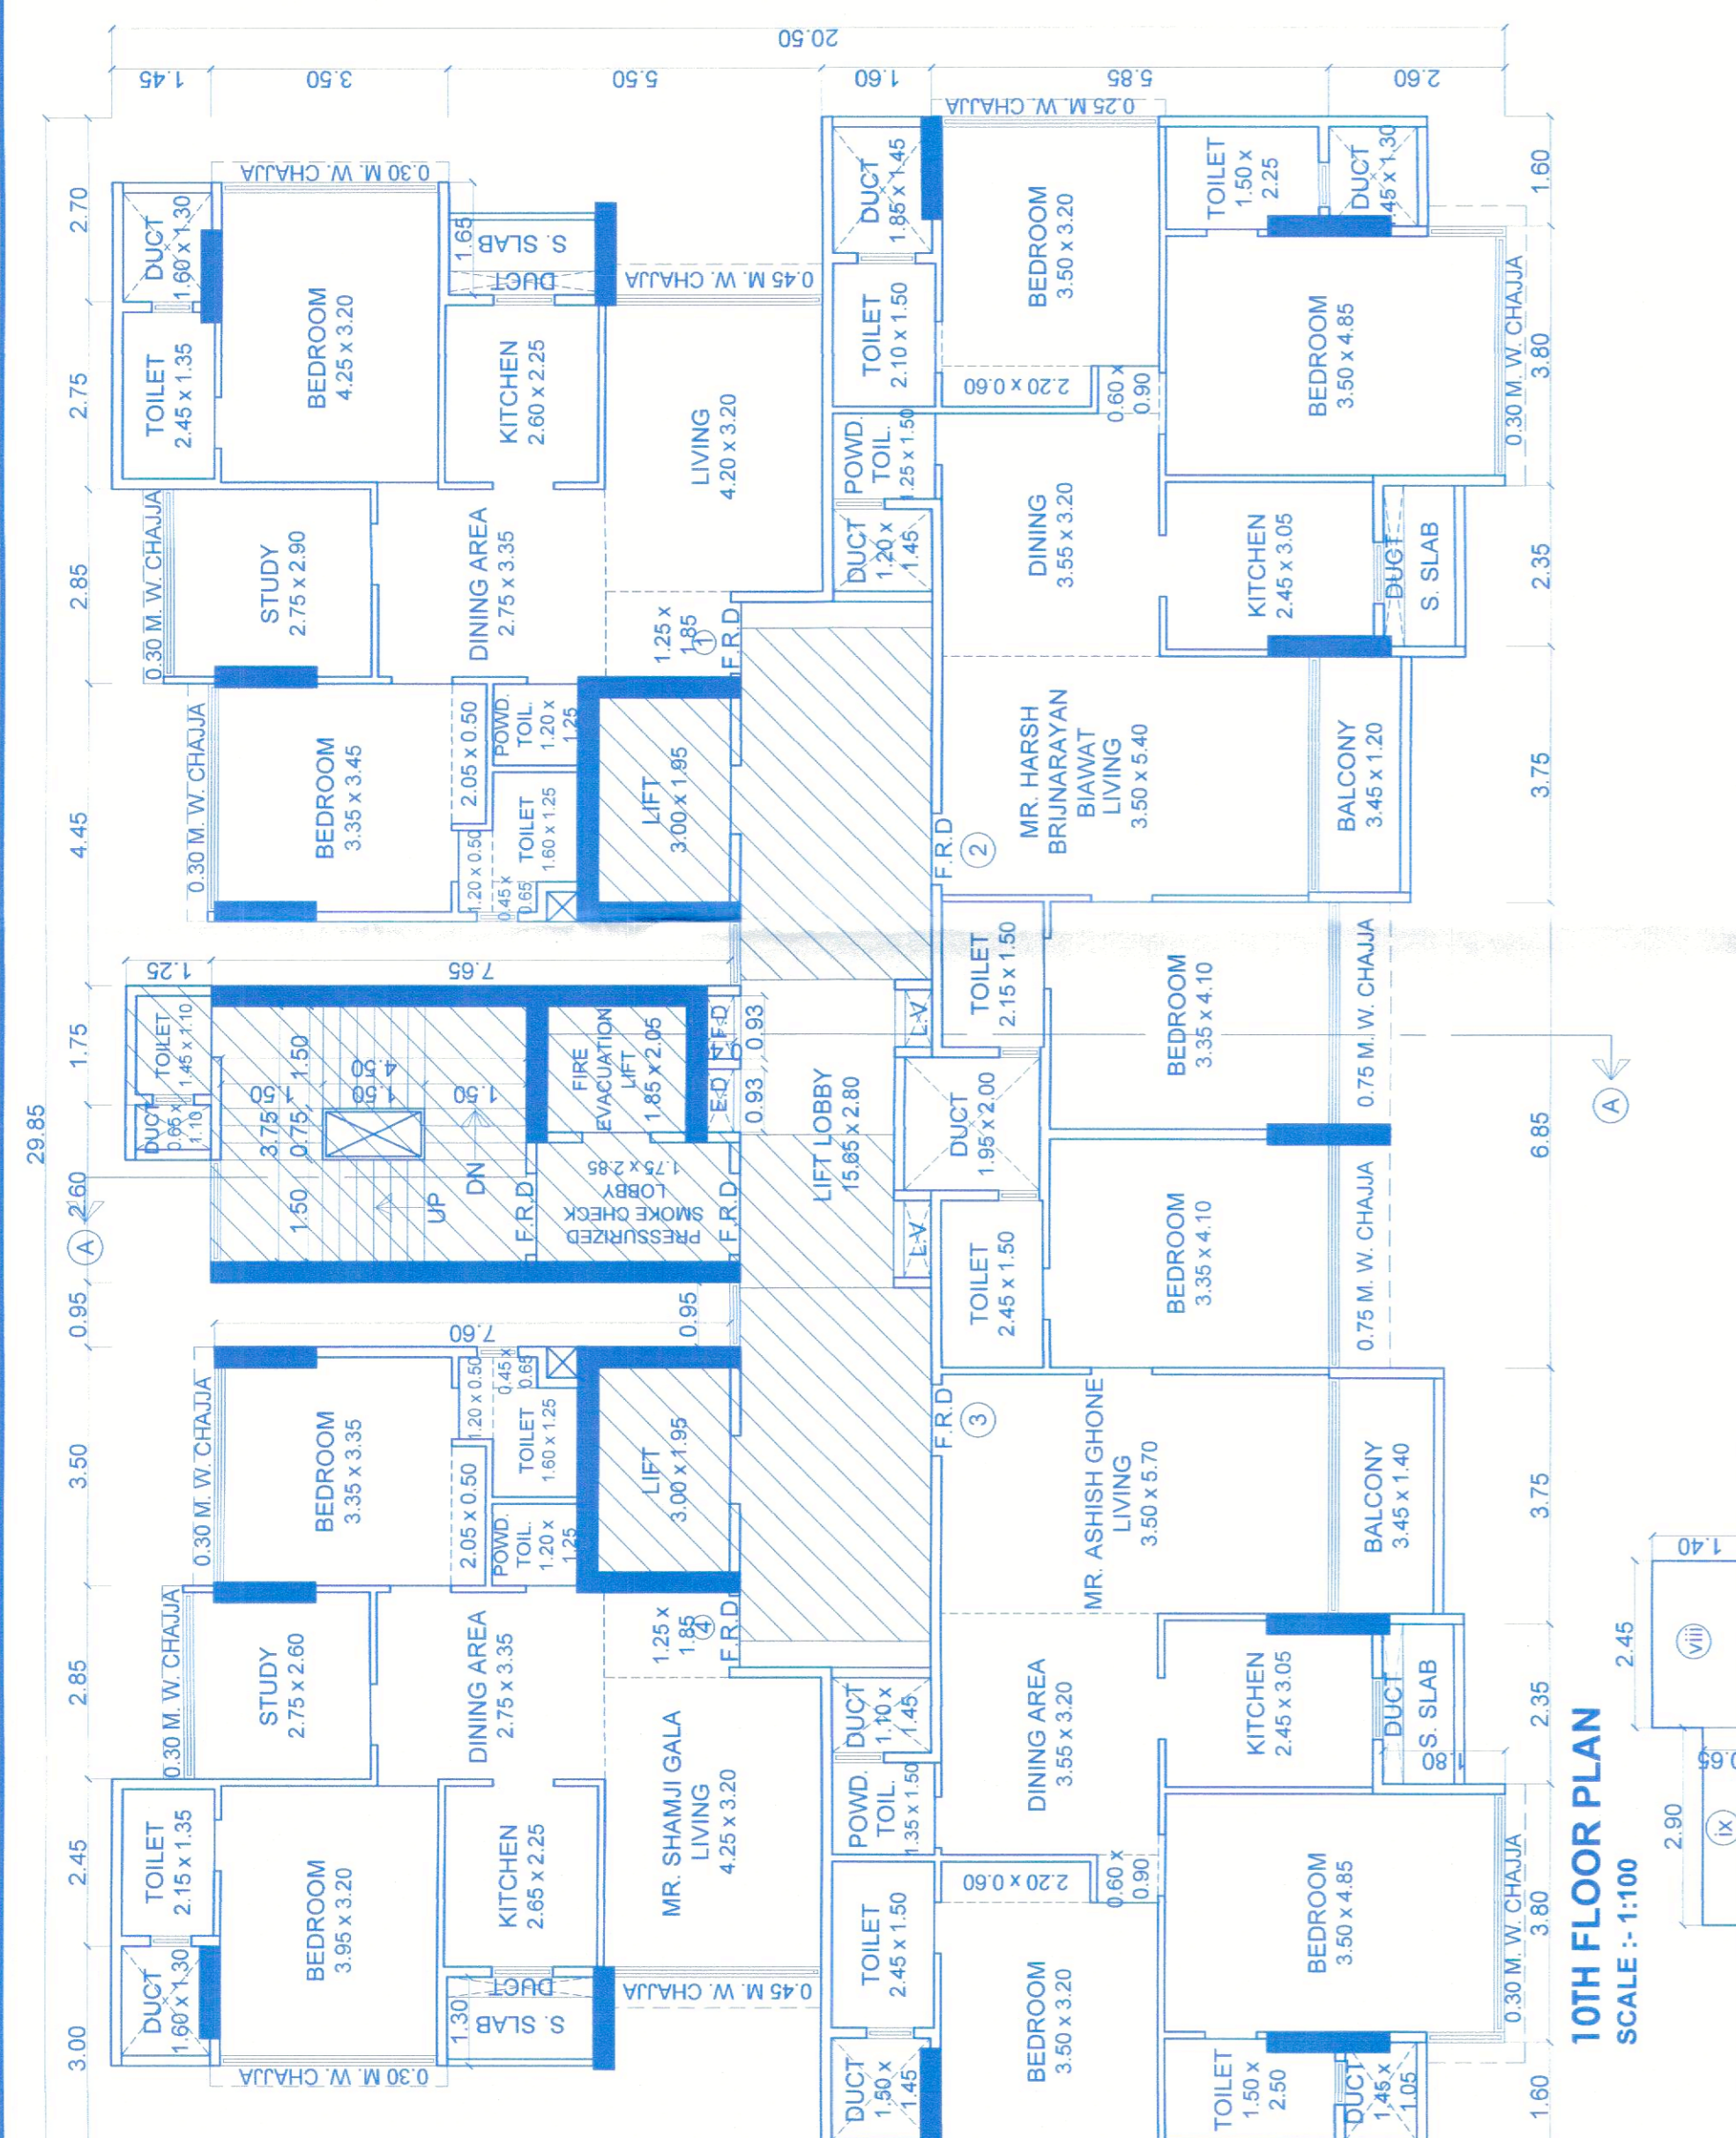


Table with columns: ADDITIONS, TOTAL ADDITION, and various room area calculations for the 10th floor.

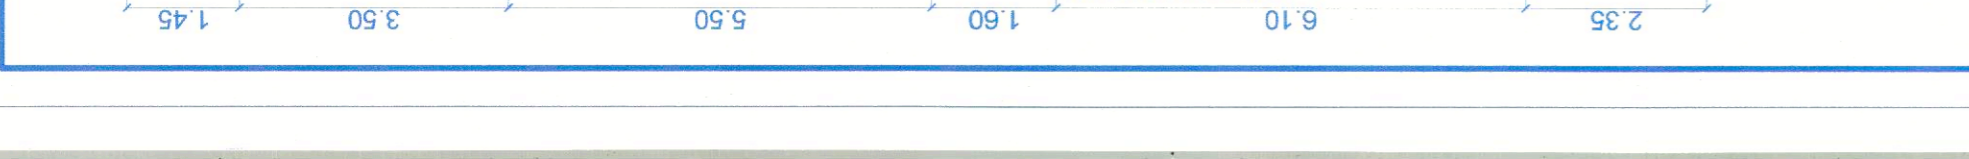


Table with columns: ADDITIONS, TOTAL ADDITION, and various room area calculations for the 10th floor.

STAMP OF APPROVAL OF PLANS

STAMP OF APPROVAL OF PLANS

STAMP OF APPROVAL OF PLANS

STAMP OF APPROVAL OF PLANS

STAMP OF APPROVAL OF PLANS

Table with columns: REVISION, DESCRIPTION, DATE, SIGNATURE

DESCRIPTION OF PROPOSAL AND PROPERTY... PROPOSED S.R. SCHEME ON PLOT BEARING F.P. NO. 103...

NAME OF OWNER... M/S. ROSWALT REALTY PVT. LTD.

NORTH, JOB NO., DWG NO., SCALE, CHK BY, DRAWN BY

SIGNATURE, NAME AND ADDRESS OF ARCHITECT

RE-FORM CONSULTANTS... 802-B, 8TH FLOOR, GRAND PALLADIUM, 175, CST ROAD, KALINA...