

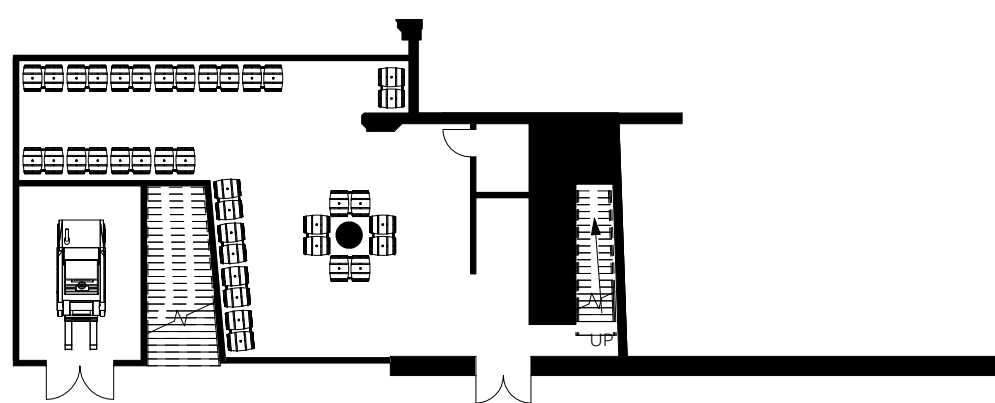
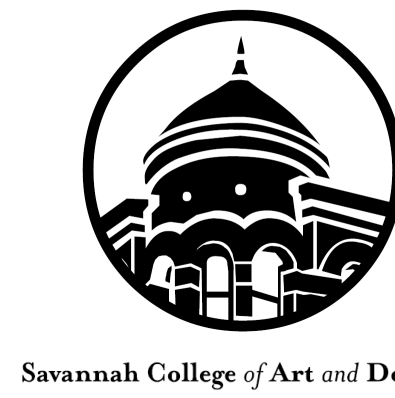
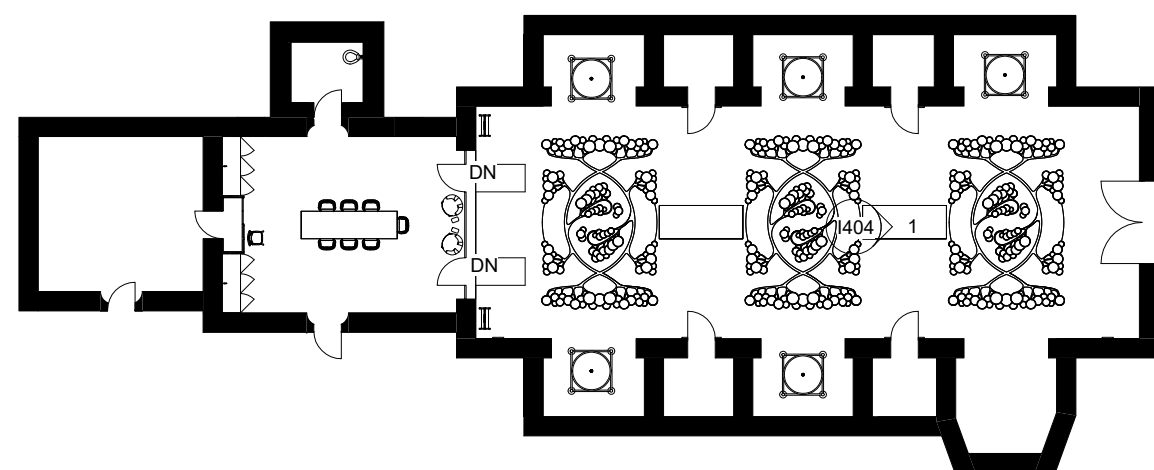


VIN DE CORSE-DU-SUD


JARD DU COUVENT, 20112 SAINTE-LUCIE-DE-TALLANO, FRANCE

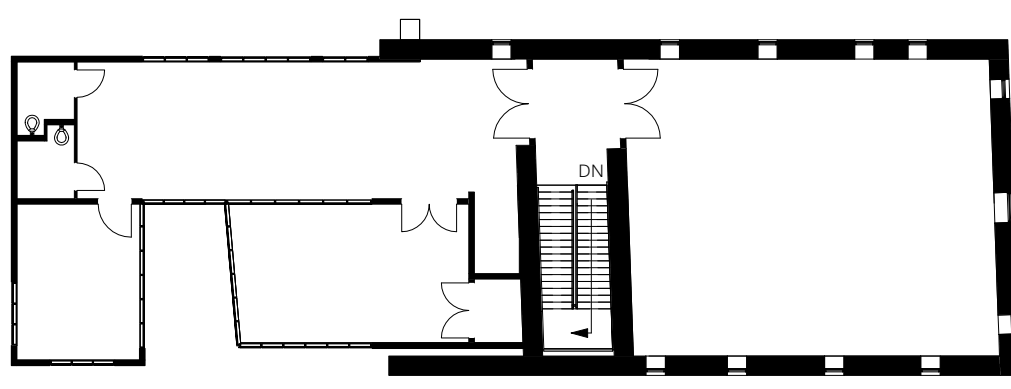

2 KEY PLAN - CONVENT
1:200

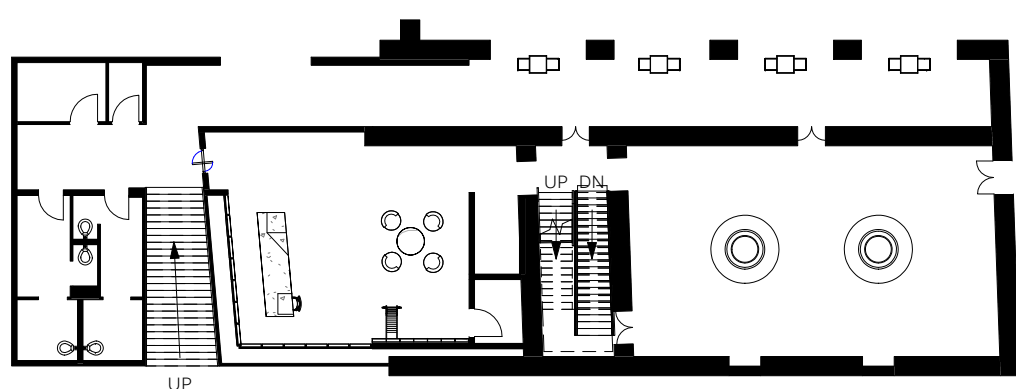

1 KEY PLAN - CHAPEL
1:200

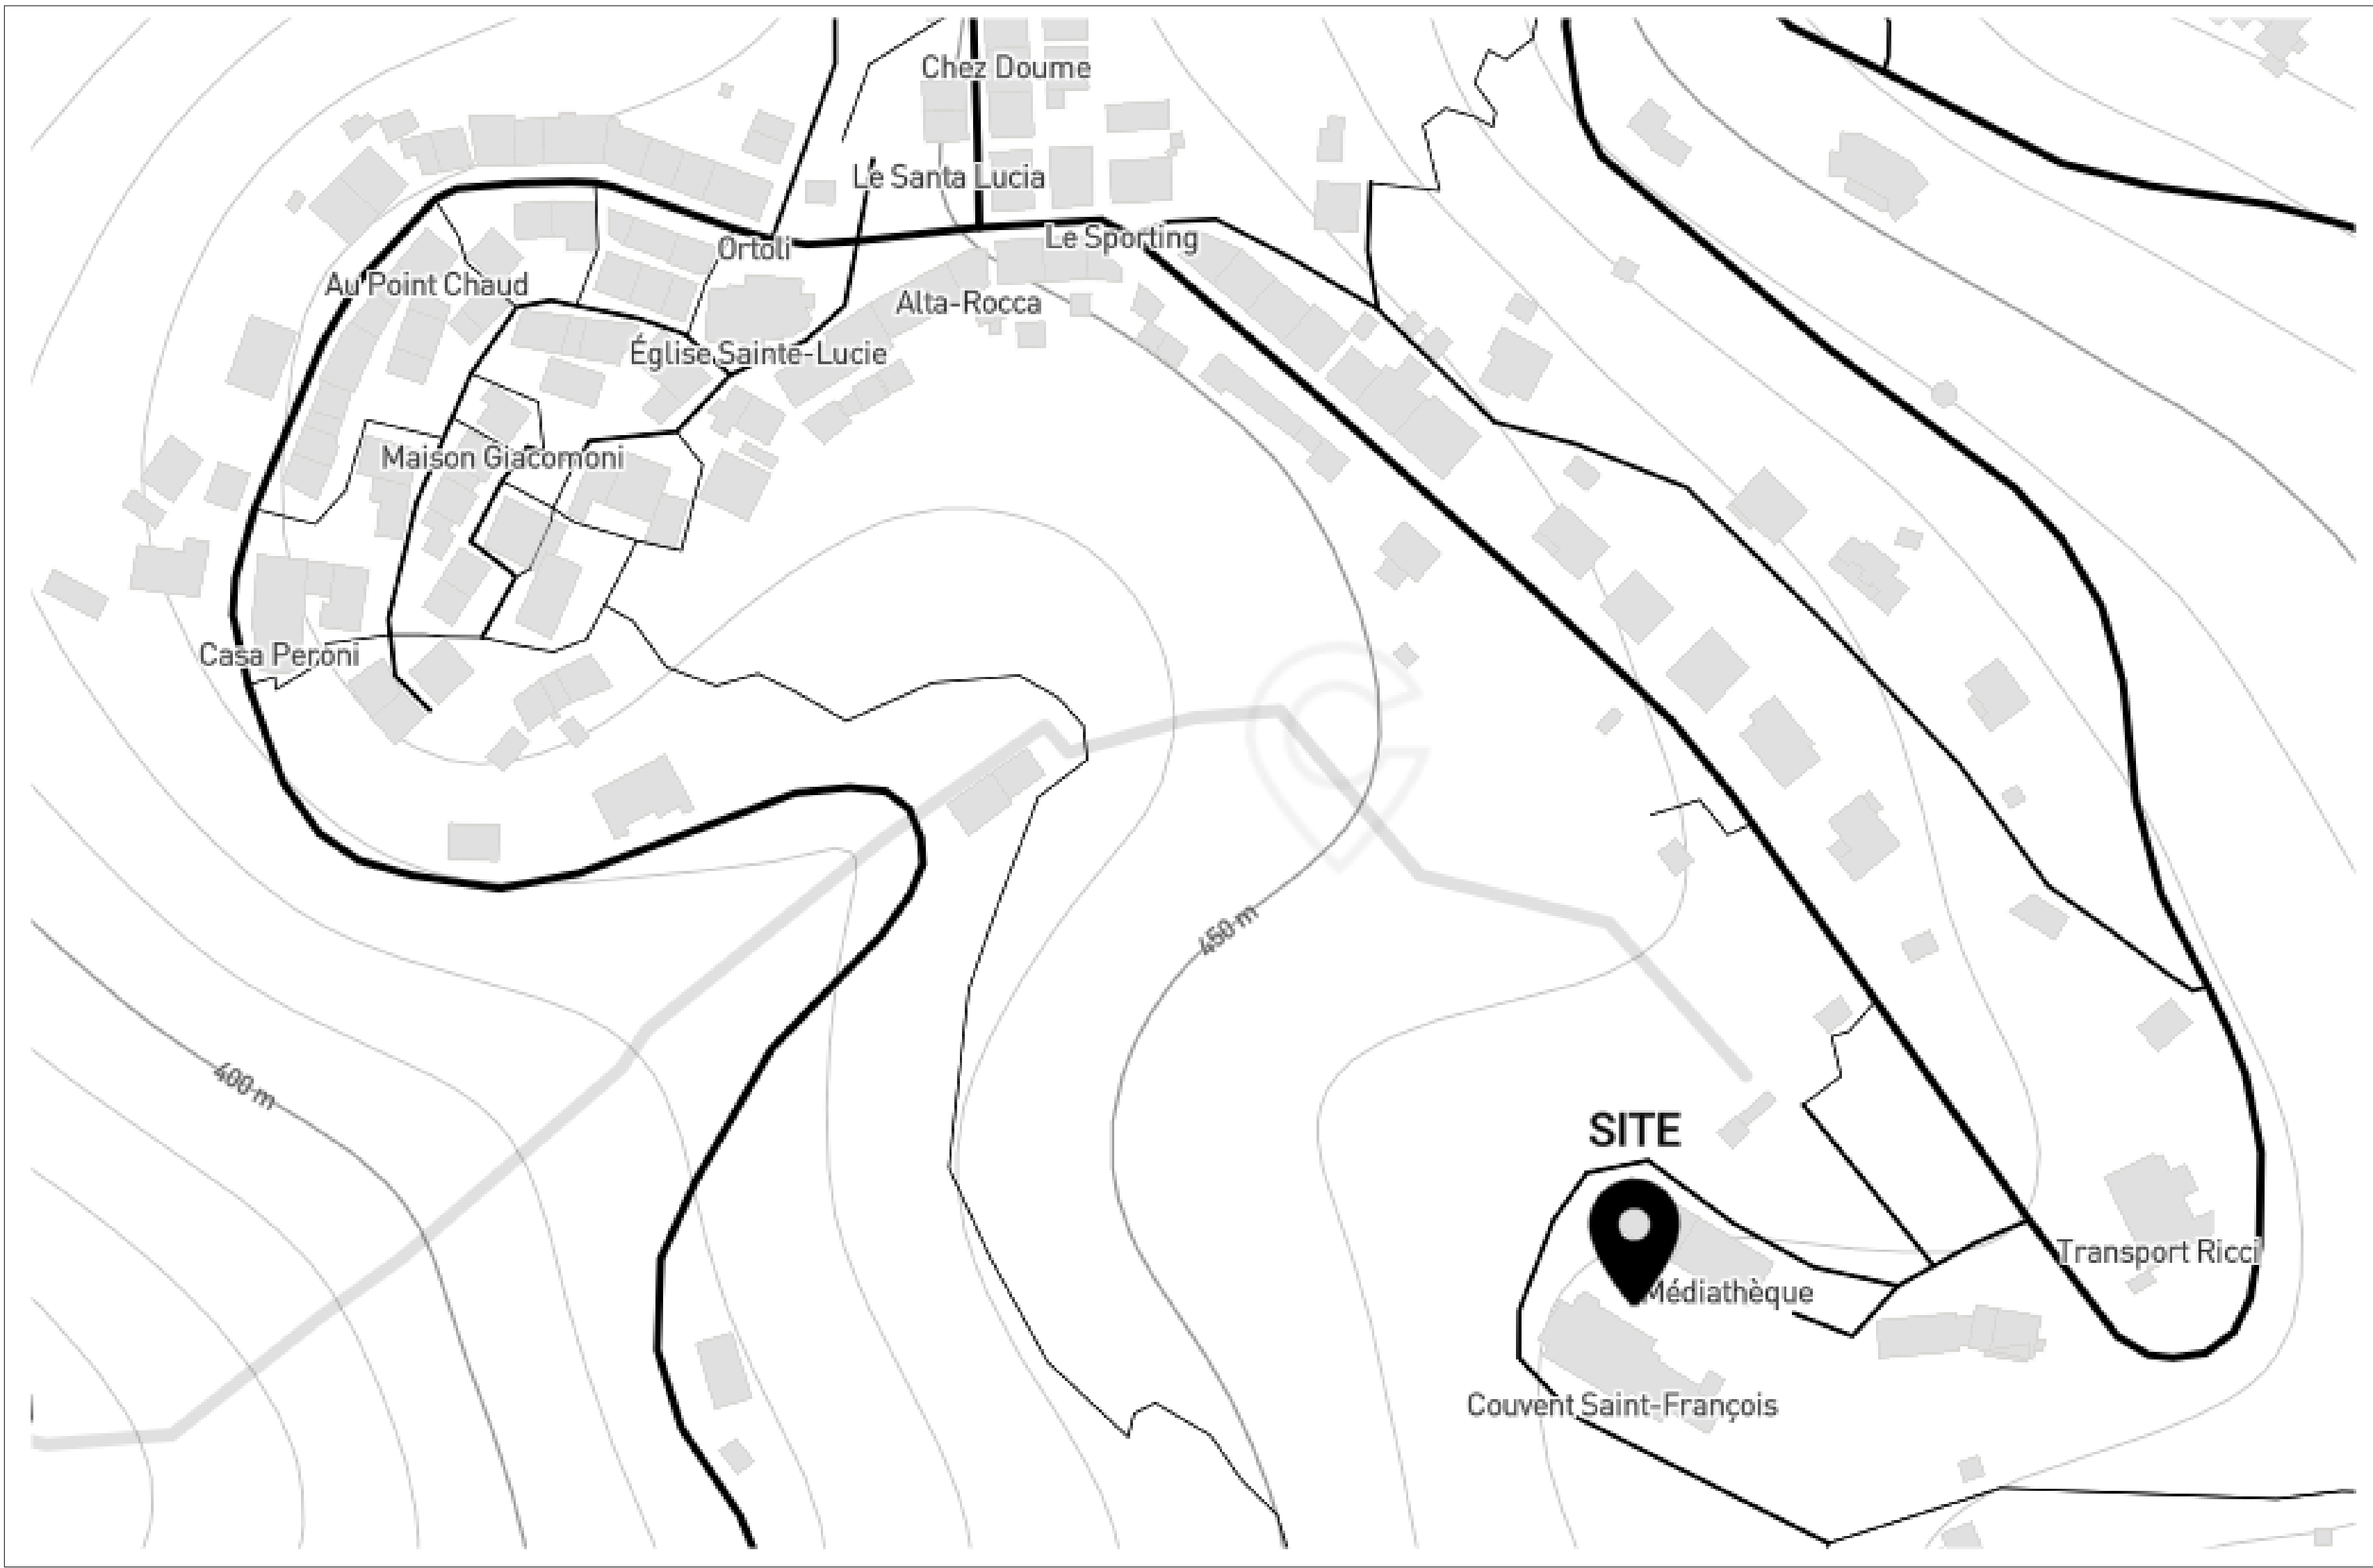

SYMBOLS	
	ADA TURNING RADIUS
	ADA CLEAR FLOOR SPACE
	ENLARGED CALLOUT MARKER
	INTERIOR ELEVATION MARKER
	NORTH ARROW
	ROOM TAG

DRAWING INDEX	
COVER SHEET	G001
FIRE SAFETY PLAN	A001
FLOOR PLAN	A101
FLOOR FINISH PLAN (ENLARGED)	I101
FURNITURE PLAN (ENLARGED)	I401
REFLECTED CEILING PLAN (ENLARGED)	I402
FINISH PLAN (ENLARGED)	I403
ELEVATIONS	I404-07
DETAILS	I404-07
SIGNAGE PACKAGE	I701

METRIC TO IMPERIAL COVERSION		
CONVERT	TO	MULTIPLY BY
METERS	FEET	3.28
CENTIMETERS	INCHES	0.39
MILLIMETERS	INCHES	0.039
SCALE EQUIVALENTS		
1 1/2" : 1' = 1 : 10		
1/2" : 1' = 1 : 25		
1/4" : 1' = 1 : 50		
1/8" : 1' = 1 : 100		
1/16" : 1' = 1 : 200		
NOTE: A HARD CONVERSION MAY NOT BE EXACTLY EQUIVARIANT		

Leon Ivey Lanier IV

122 EAST JONES STREET
SAVANNAH, GEORGIA, USA
Studio 3

PH 404.316.2468

NOT FOR
CONSTRUCTION

VIN DE CORSE-DU-SUD

JARD DU COUVENT
20112 SAINTE-LUCIE-DE-TALLANO
FRANCE

ISSUE DATE

WINTER 2023

COPYRIGHT 2023 LEON IVEY LANIER IV. USE OF THIS WORK IN WHOLE OR IN PART IS FORBIDDEN WITHOUT EXPRESSED WRITTEN CONSENT.

REVISIONS

DRAWN BY LEVI LANIER

CHECKED BY PROFESSOR CHRISTINA GONANO

COVER

G001



Savannah College of Art and Design

IV
Leon Ivey Lanier IV

122 EAST JONES STREET
SAVANNAH, GEORGIA, USA
Studio 3

PH 404.316.2468

NOT FOR
CONSTRUCTION

VIN DE CORSE-DU-SUD
JARDIN DU COUVANT
20112 SAINTE-LUCIE-DE-TALAND
FRANCE

ISSUE DATE

WINTER 2023


COPYRIGHT 2023 LEON IVEY LANIER IV. USE OF THIS WORK IN WHOLE OR IN PART IS FORBIDDEN WITHOUT EXPRESSED WRITTEN CONSENT.

REVISIONS


DRAWN BY LEVI LANIER
CHECKED BY PROFESSOR CHRISTINA GONANO

FLOOR PLAN


A101

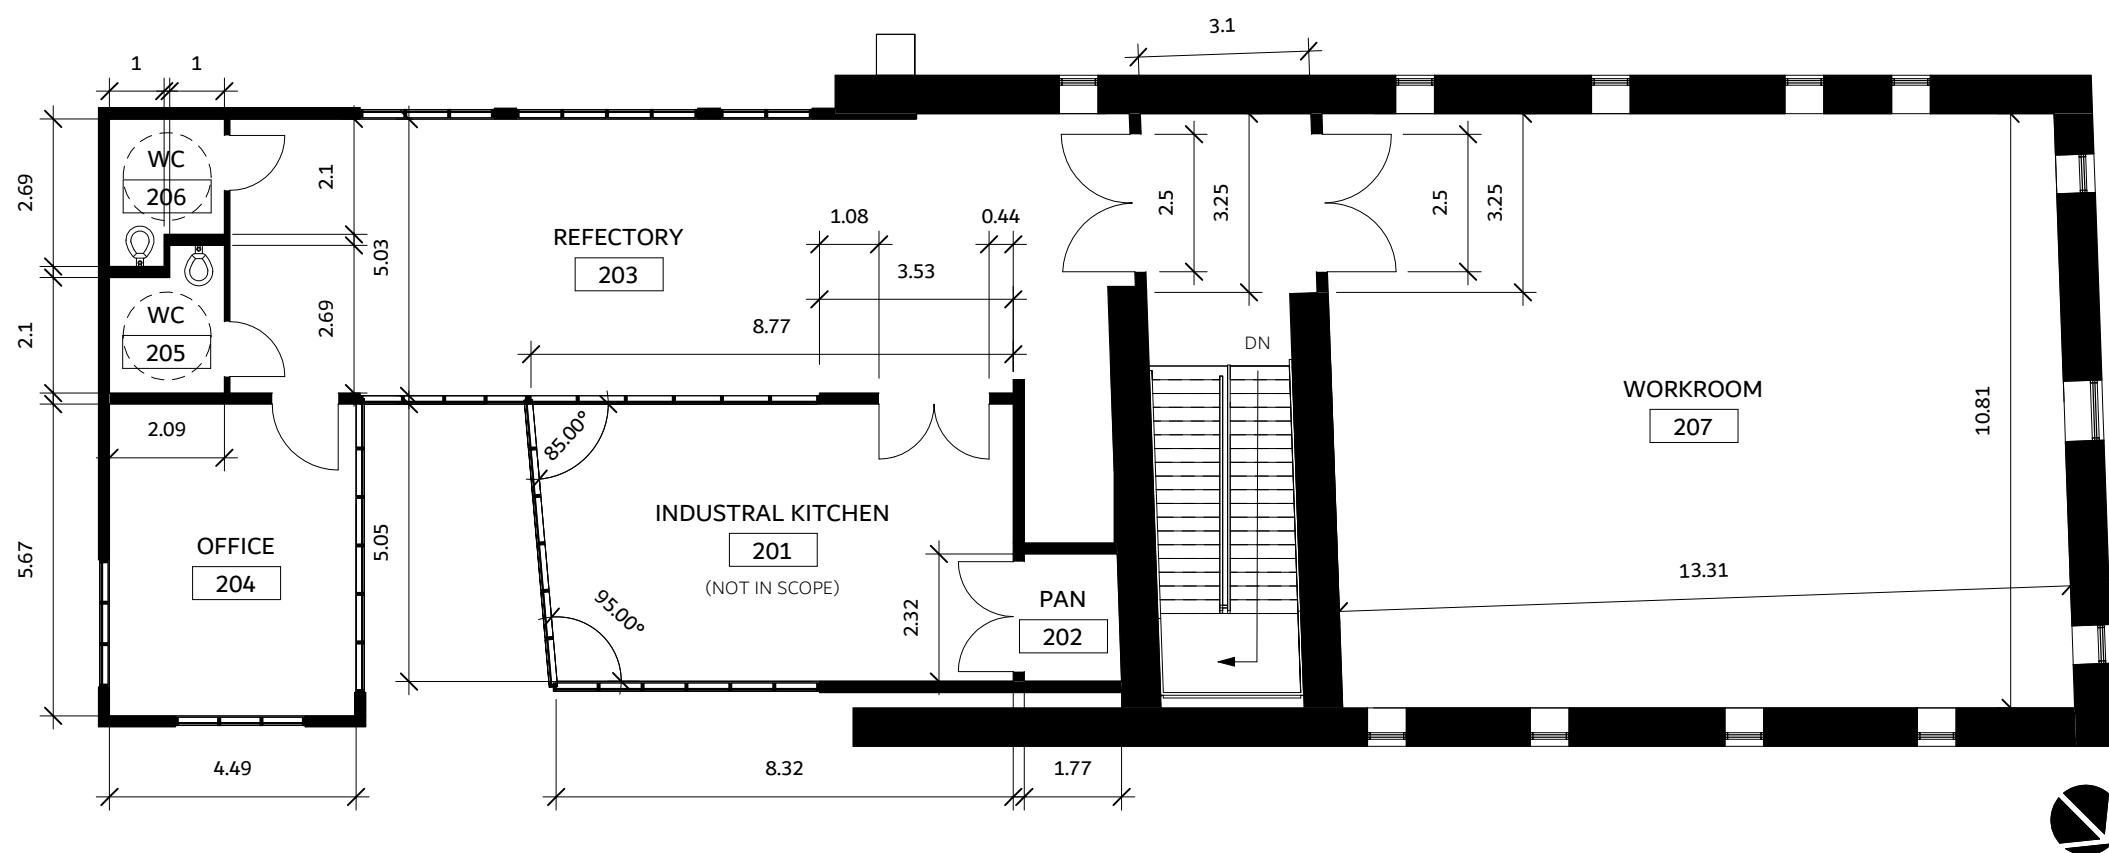


3 PLAN - CONVENT FIRST FLOOR
1:100

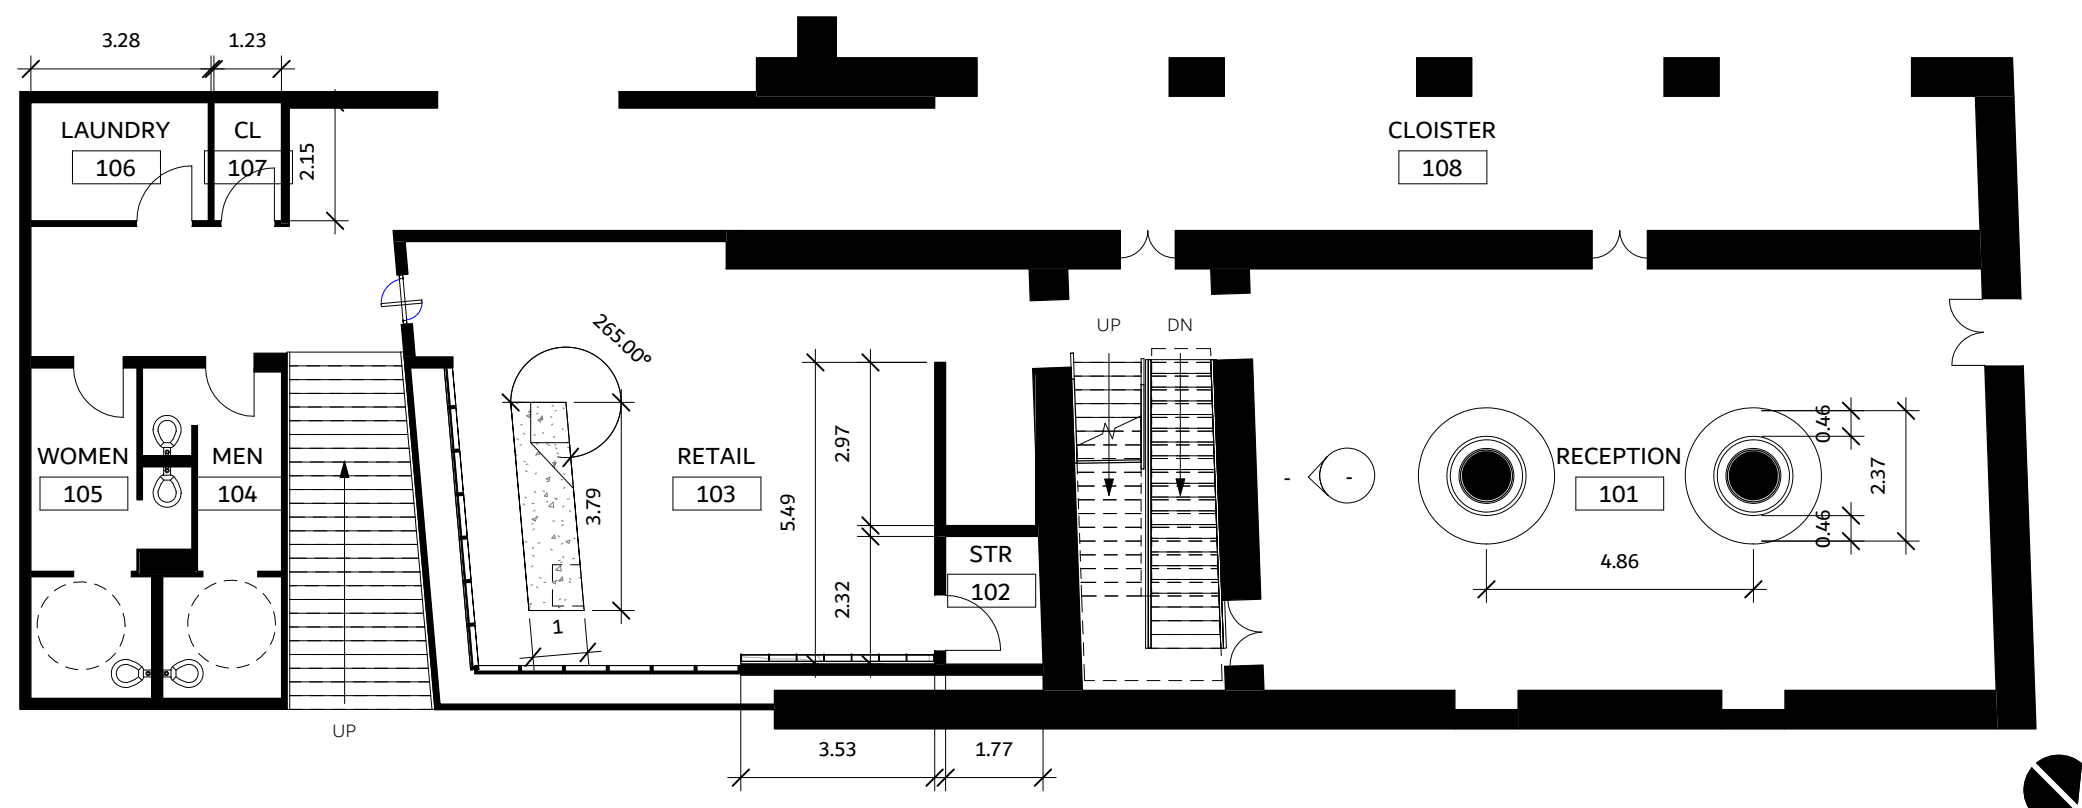

2 PLAN - CONVENT GROUND FLOOR
1:100

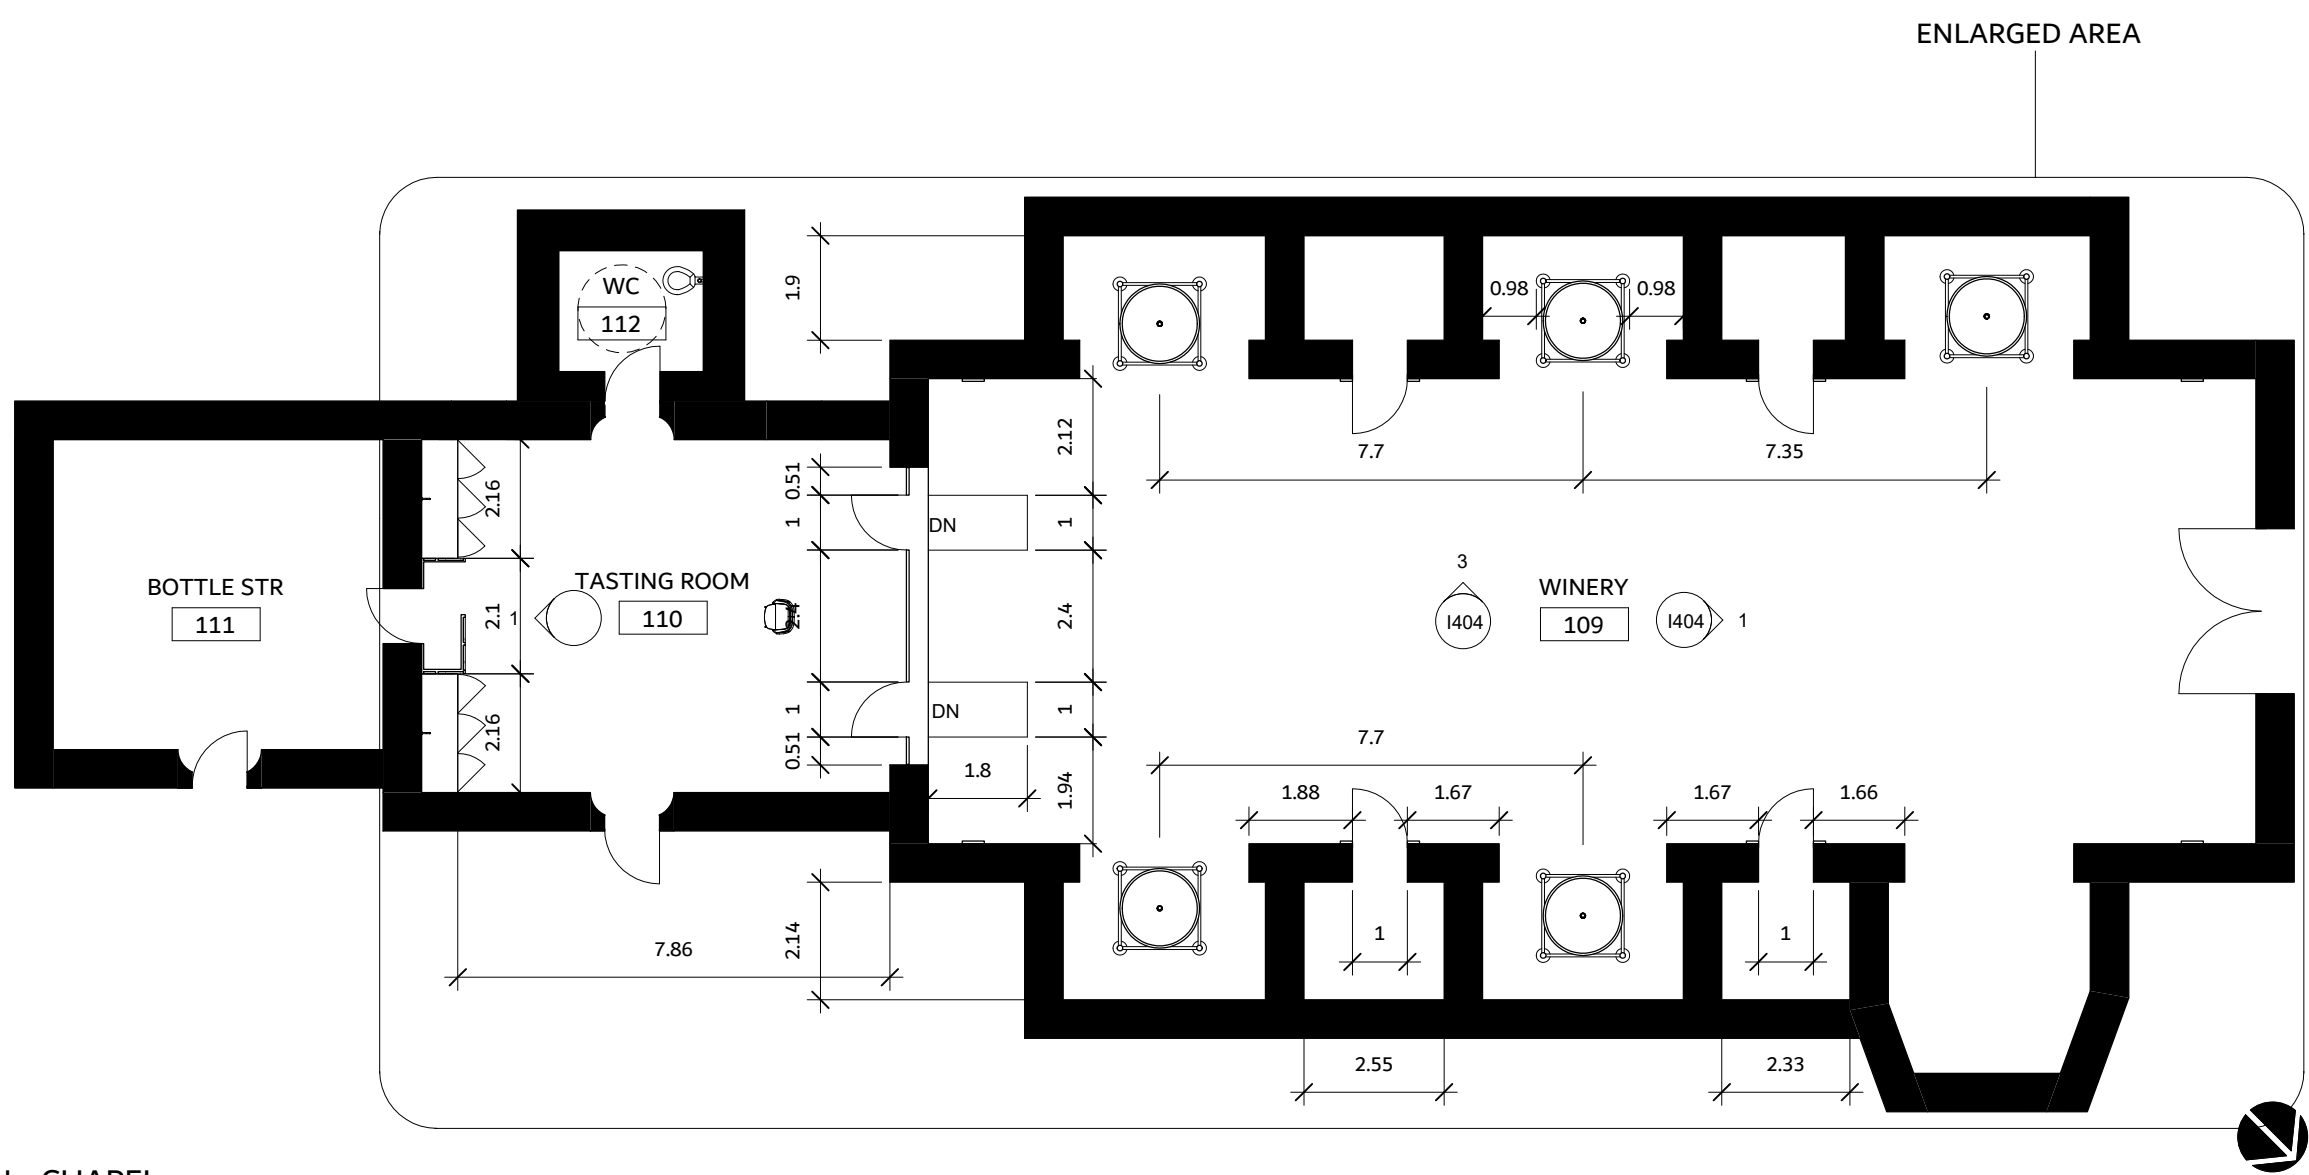

4 PLAN - CHAPEL
1:100

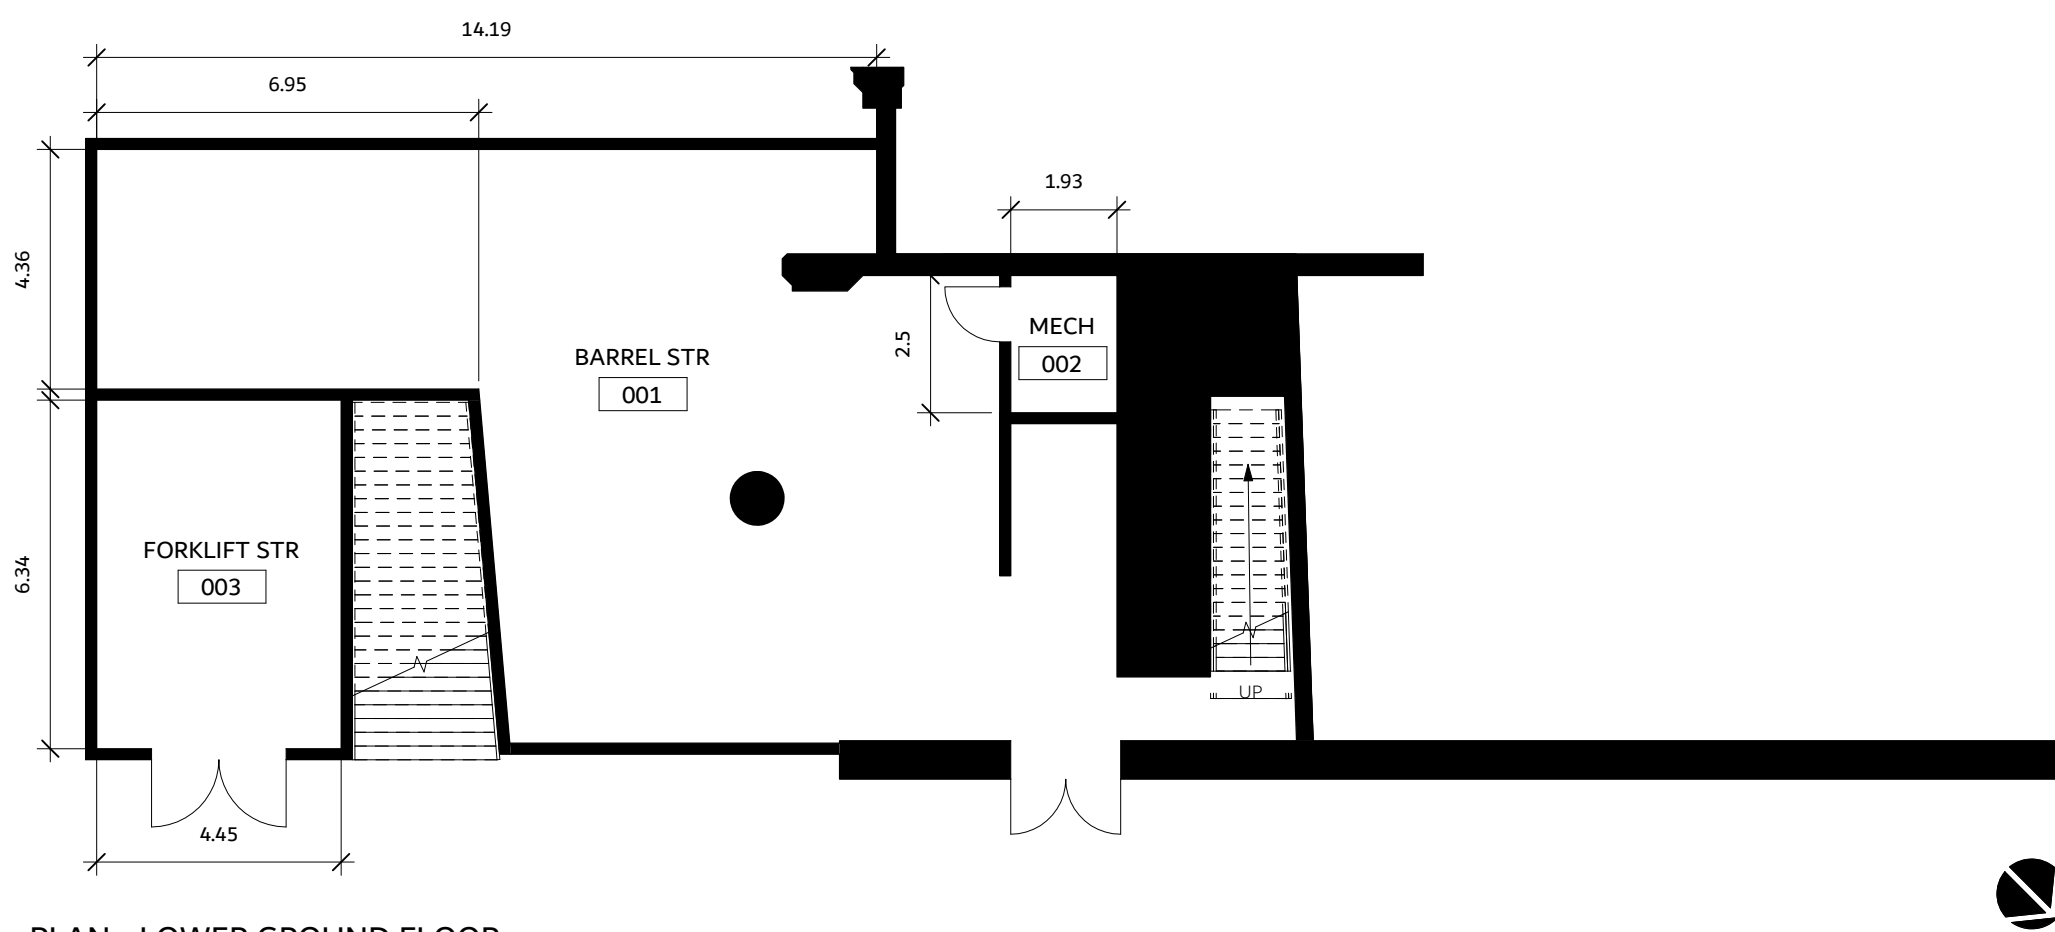

1 PLAN - LOWER GROUND FLOOR
1:100



Savannah College of Art and Design

IV
Leon Ivey Lanier IV

122 EAST JONES STREET
SAVANNAH, GEORGIA, USA
Studio 3

PH 404.316.2468

NOT FOR
CONSTRUCTION

VIN DE CORSE-DU-SUD

JARDIN DU COUVENT
2012 SAINTE-LUCIE-DE-TALAND
FRANCE

ISSUE DATE

WINTER 2023

COPYRIGHT 2023 LEON IVEY LANIER IV. USE OF THIS WORK IN WHOLE OR IN PART IS FORBIDDEN WITHOUT EXPRESSED WRITTEN CONSENT.

REVISIONS

DRAWN BY LEVI LANIER
CHECKED BY PROFESSOR CHRISTINA GONANO


ENLARGED FLOOR FINISH

I101

FLOOR FINISH SCHEDULE				
MARKING	ITEM/DESCRIPTION	DISTRIBUTOR	FINISH	NOTES
T1	PUMICE	FIRECLAY TILE	MATTE GLOSS	ALL TILING IN OLD CHAPEL TO BE CUT MOSIAC TO FIT PATTERN
T2	PEABODY	FIRECLAY TILE	MATTE GLOSS	
T3	ADIRONDACK NORMAN BRICK	FIRECLAY TILE	MATTE GLOSS	
T4	PYRITE	FIRECLAY TILE	MATTE GLOSS	
T5	DOLOMITE	FIRECLAY TILE	MATTE GLOSS	


FLOOR FINISH SCHEDULE

1 : 50

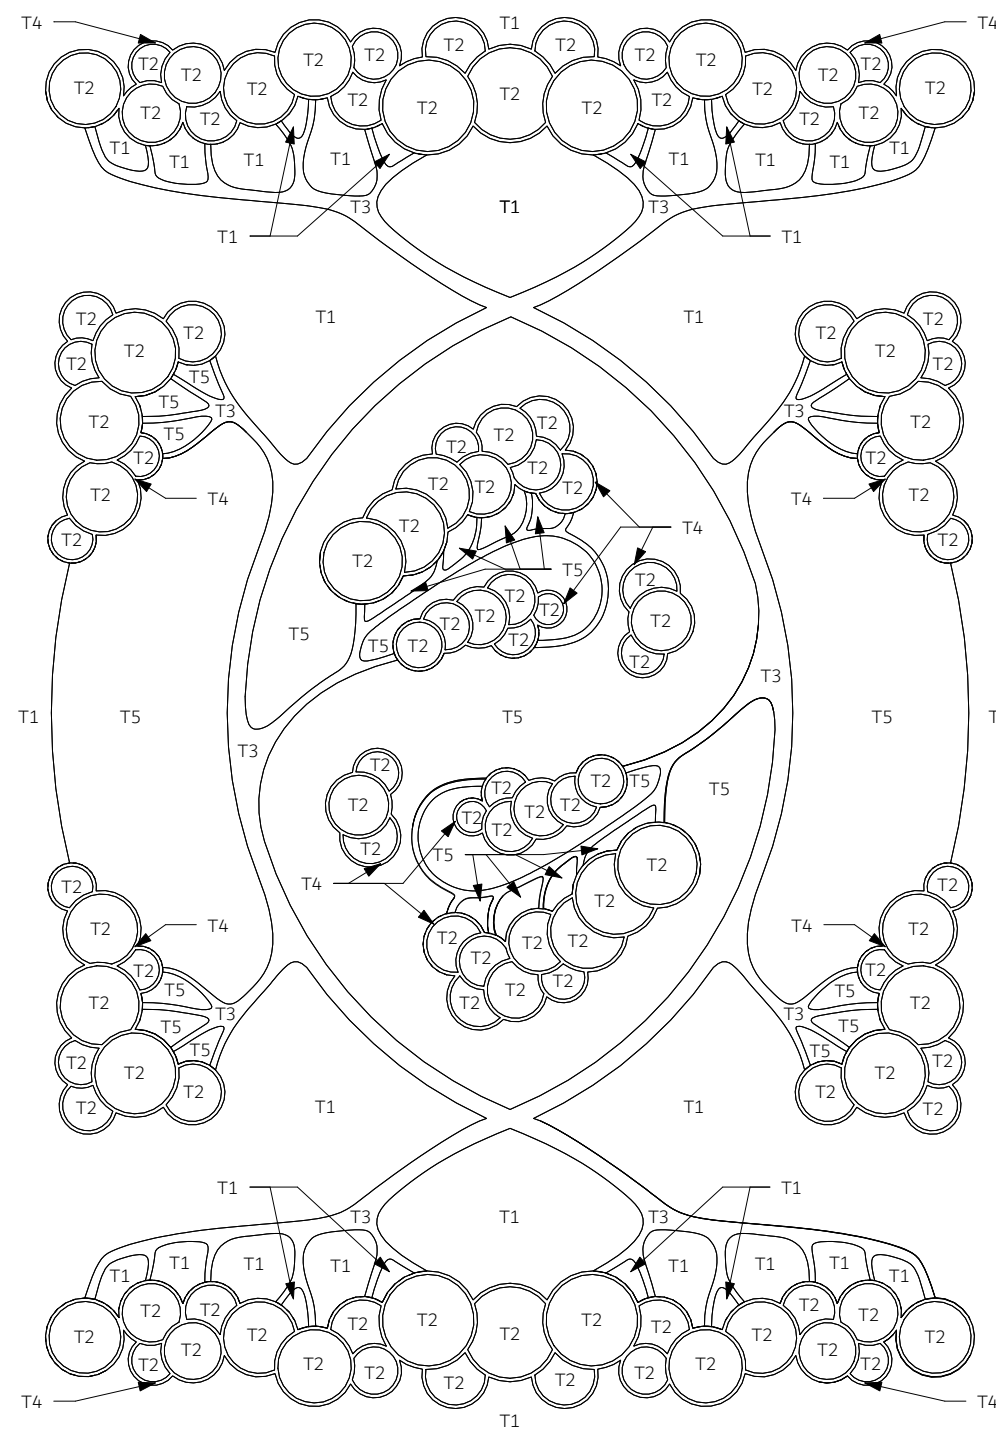

WINERY MOSIAC FLOOR DETAIL

1 : 25

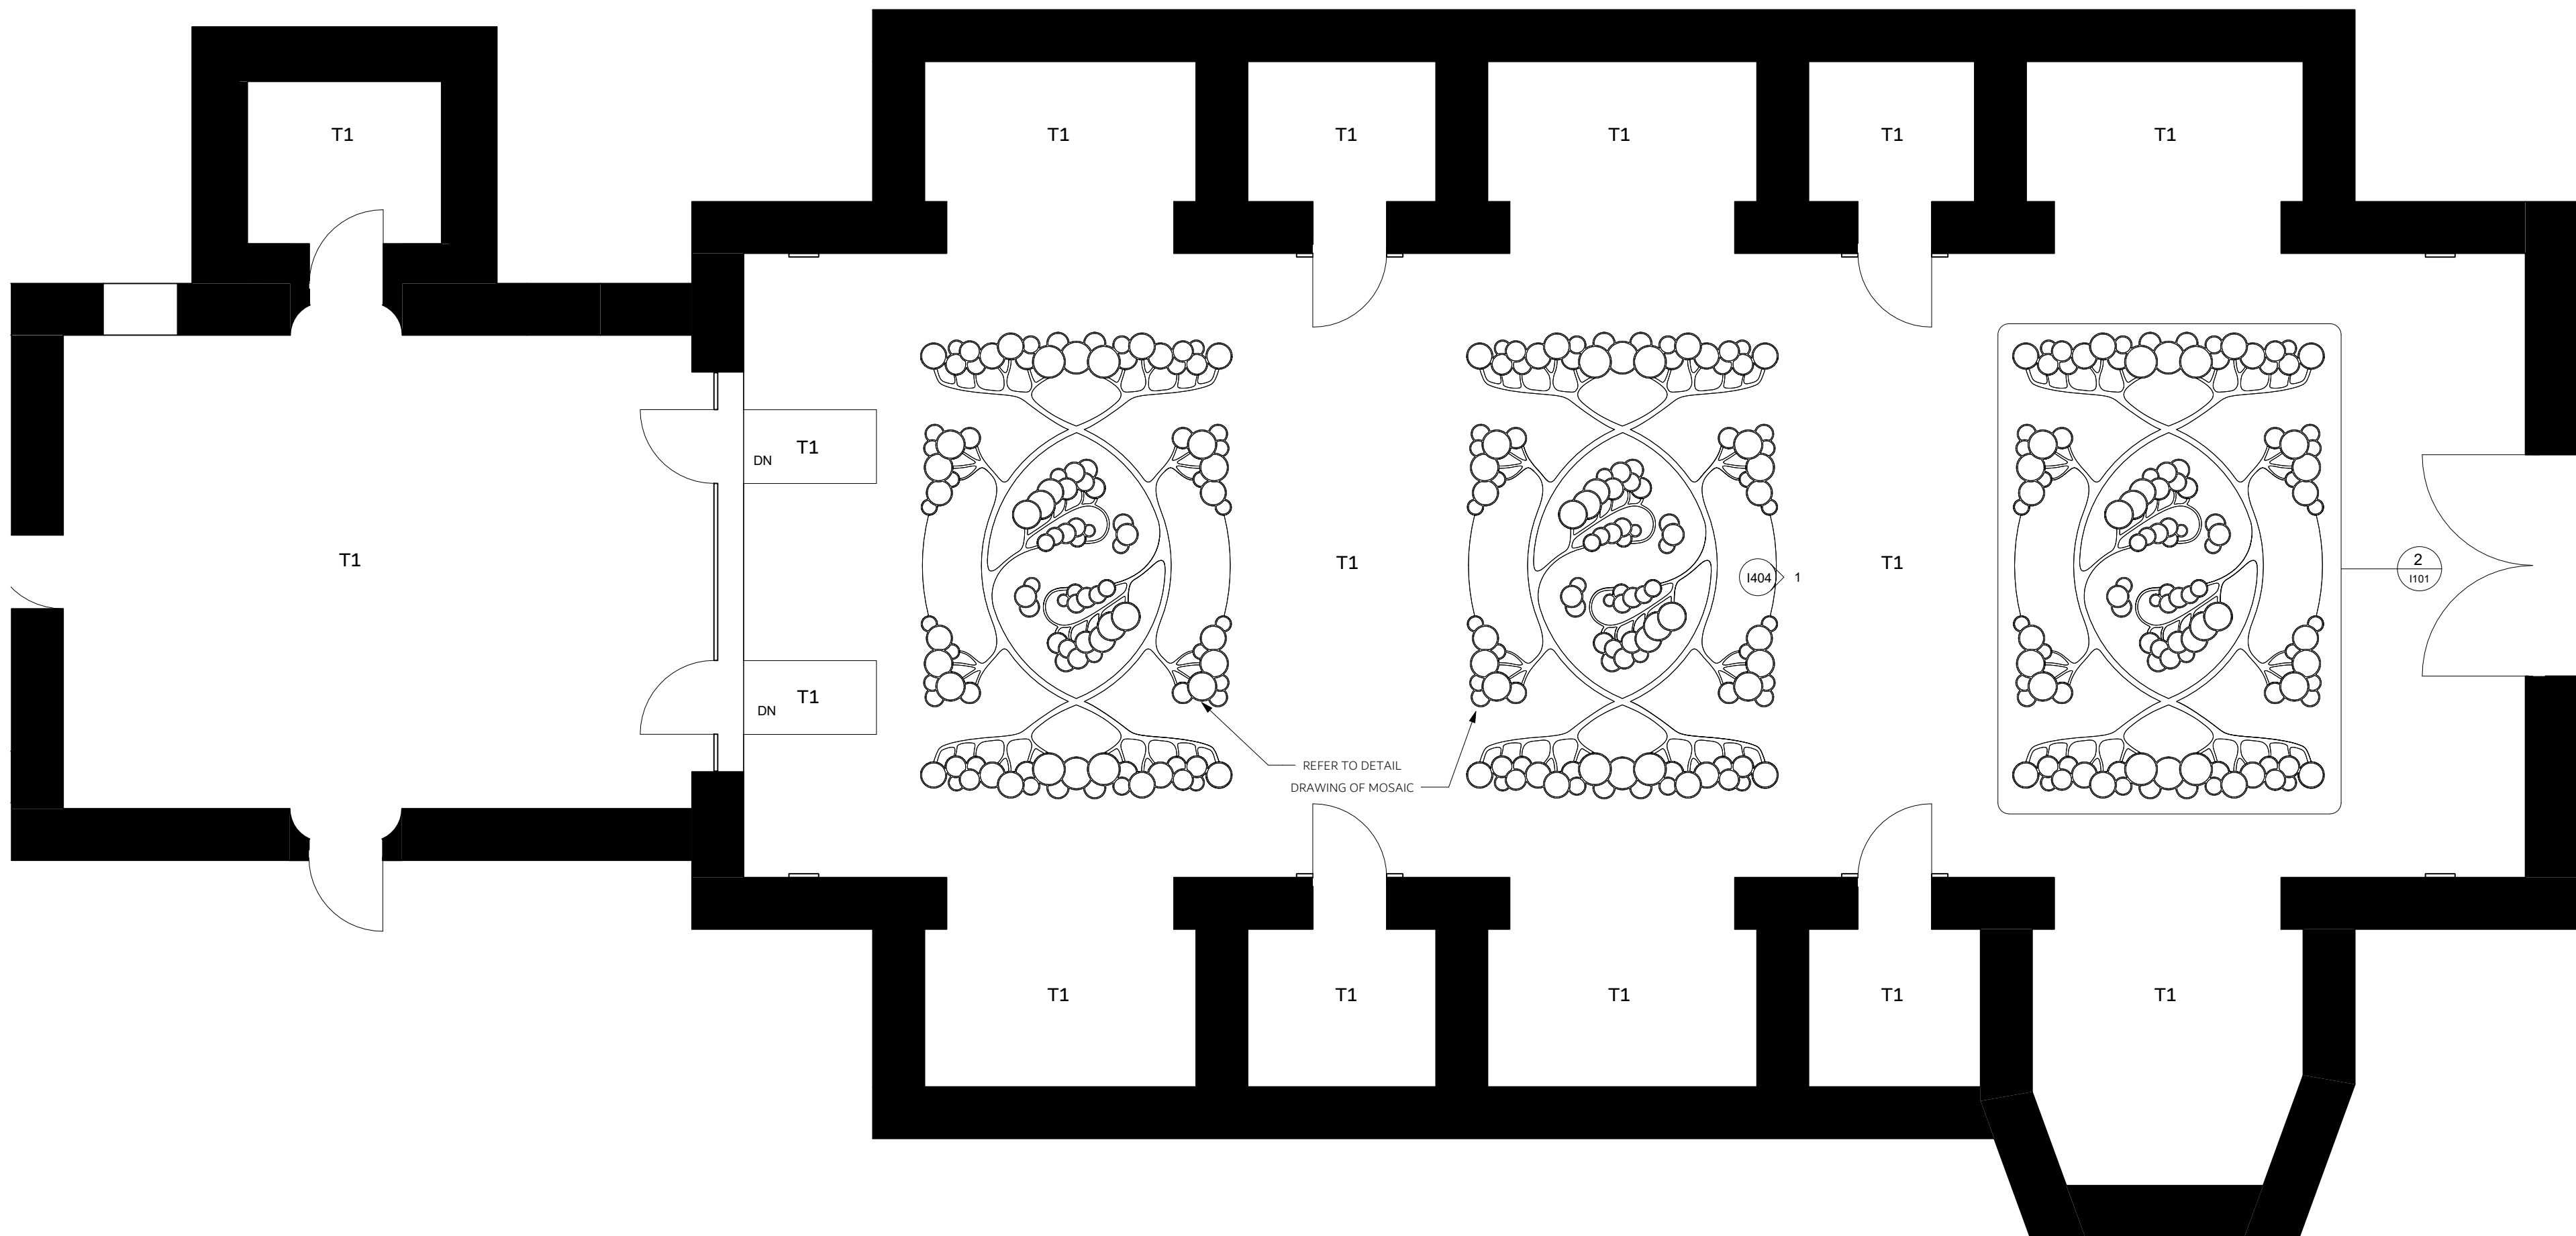

ENLARGED FLOOR FINISH PLAN - CHAPEL

1 : 50

FURNITURE SCHEDULE					
MARKING	ITEM/DESCRIPTION	DISTRIBUTOR	DIMENSIONS	FINISH	QUANTITY
TB1	JUMBO MOBILE STAINLESS STEEL WORKTABLE	ULINE	L 3048 mm W 1219 mm H 762-940 mm	BRUSHED	2
TB2	PROVENCIAL FARMHOUSE DINING TABLE	ERIN LANE ESTATE	L 349.35 cm W 100.33 cm H 77.47 cm	PROTECTIVE STAIN	1
TB3	APRIL SIDE TABLE	NIKARI	L 150 mm W 250 mm H 60 mm	FACTORY FINISH	2
CH1	RETRO BISTRO CHAIR	ANDY THORNTON	L 51 cm W 47 cm H 80 cm	STAINED	1
CH2	LEPEL QUILTED ARMCHAIR	CASAMANIA AND HORM	L 66 cm W 55 cm H 75 cm	CUSTOM UPHOLSERY	8
CH3	CHALICE ARMCHAIR	LA MANUFACTURE	L 72.7 cm W 70.7 cm H 71.7 cm	CUSTOM UPHOLSTERY	2
ST1	CHAMPIGNON POUF	LA MANUFACTURE	L 974 mm W 974 mm H 700 mm	CUSTOM UPHOLSTERY	2



Savannah College of Art and Design

IV
Leon Ivey Lanier IV

122 EAST JONES STREET
SAVANNAH, GEORGIA, USA
Studio 3

PH 404.316.2468

NOT FOR
CONSTRUCTION

VIN DE CORSE-DU-SUD

JARDIN DU COUVRENT
20112 SAINTE-LUCIE-DE-TALANO
FRANCE

ISSUE DATE

WINTER 2023


COPYRIGHT 2023 LEON IVEY LANIER IV. USE OF THIS WORK IN WHOLE OR IN PART IS FORBIDDEN WITHOUT EXPRESSED WRITTEN CONSENT.

REVISIONS

DRAWN BY LEVI LANIER
CHECKED BY PROFESSOR CHRISTINA GONANO

ENLARGED FFE PLAN

I401

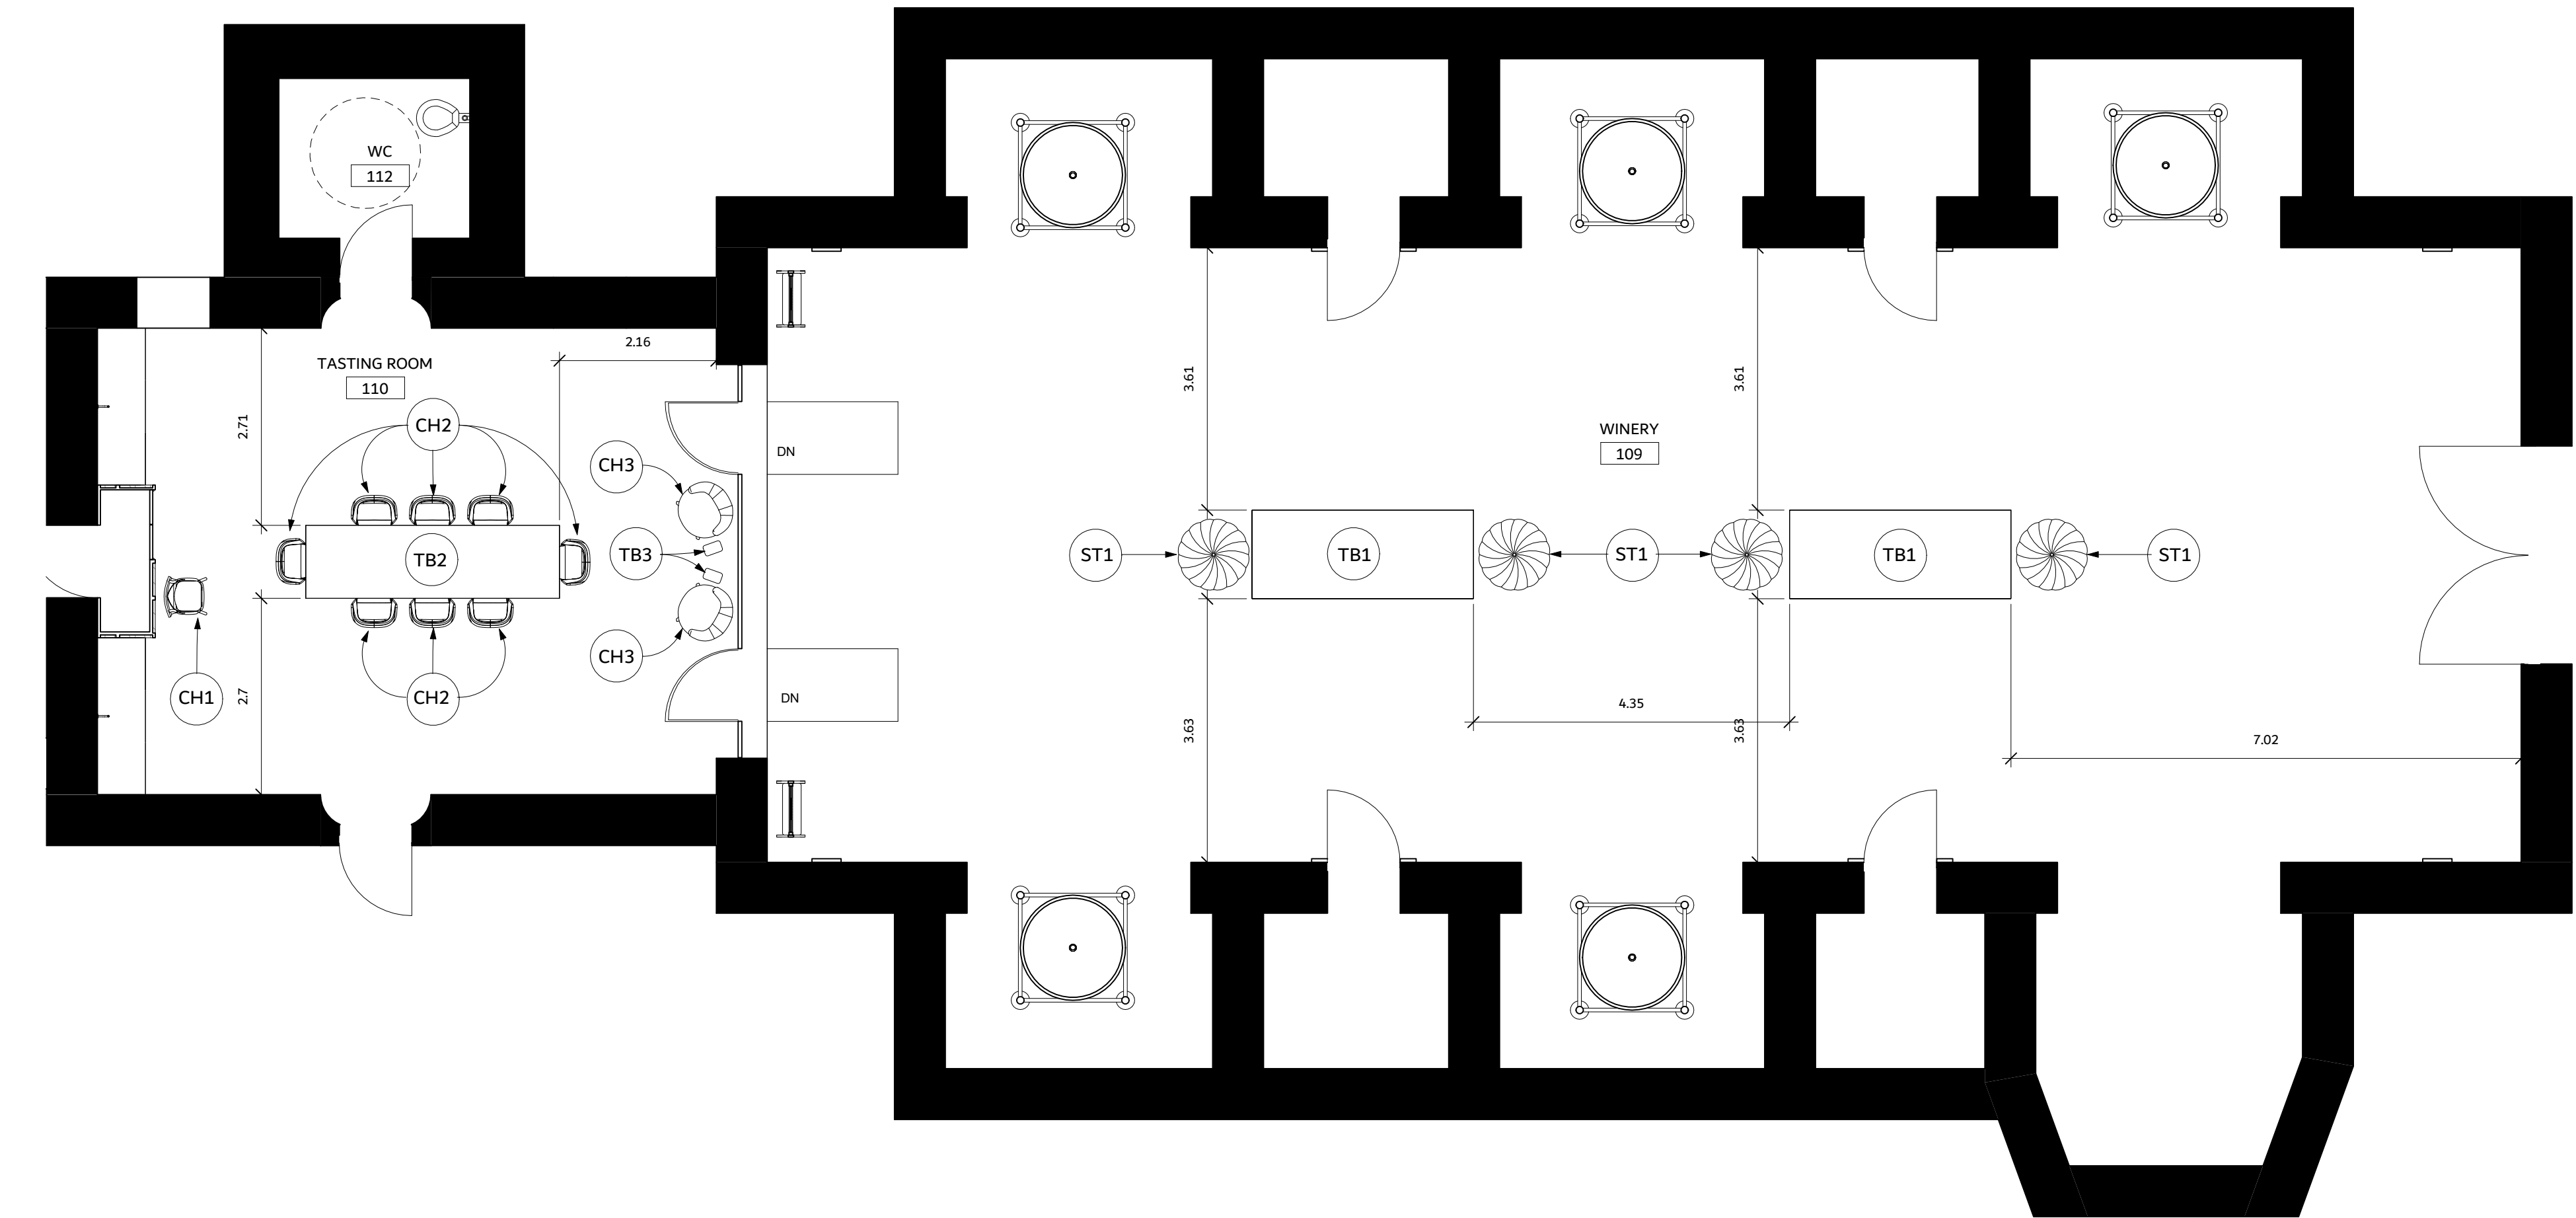


1 ENLARGED FURNITURE PLAN - CHAPEL
1 : 50



Savannah College of Art and Design

LIGHTING SCHEDULE						
MARKING	ITEM/DESCRIPTION	DISTRIBUTOR	QTY	DIMENSIONS	FINISH / TYPE	NOTES
	STELLAR GRAPE PENDANT	PULPO	8	O 610 mm H 680 mm	BROWN BLOWN GLASS	HEIGHT TO BE CUSTOMIZED TO THREE METERS
	LINEAR RF	GHIDINI	1	CUSTOM	RECESSED	
	ELIA AL	GEWISS	9	O 120 mm	RECESSED	
	DROP	LINTELOO	6	O 25 cm H 52cm	GREEN BLOWN GLASS	

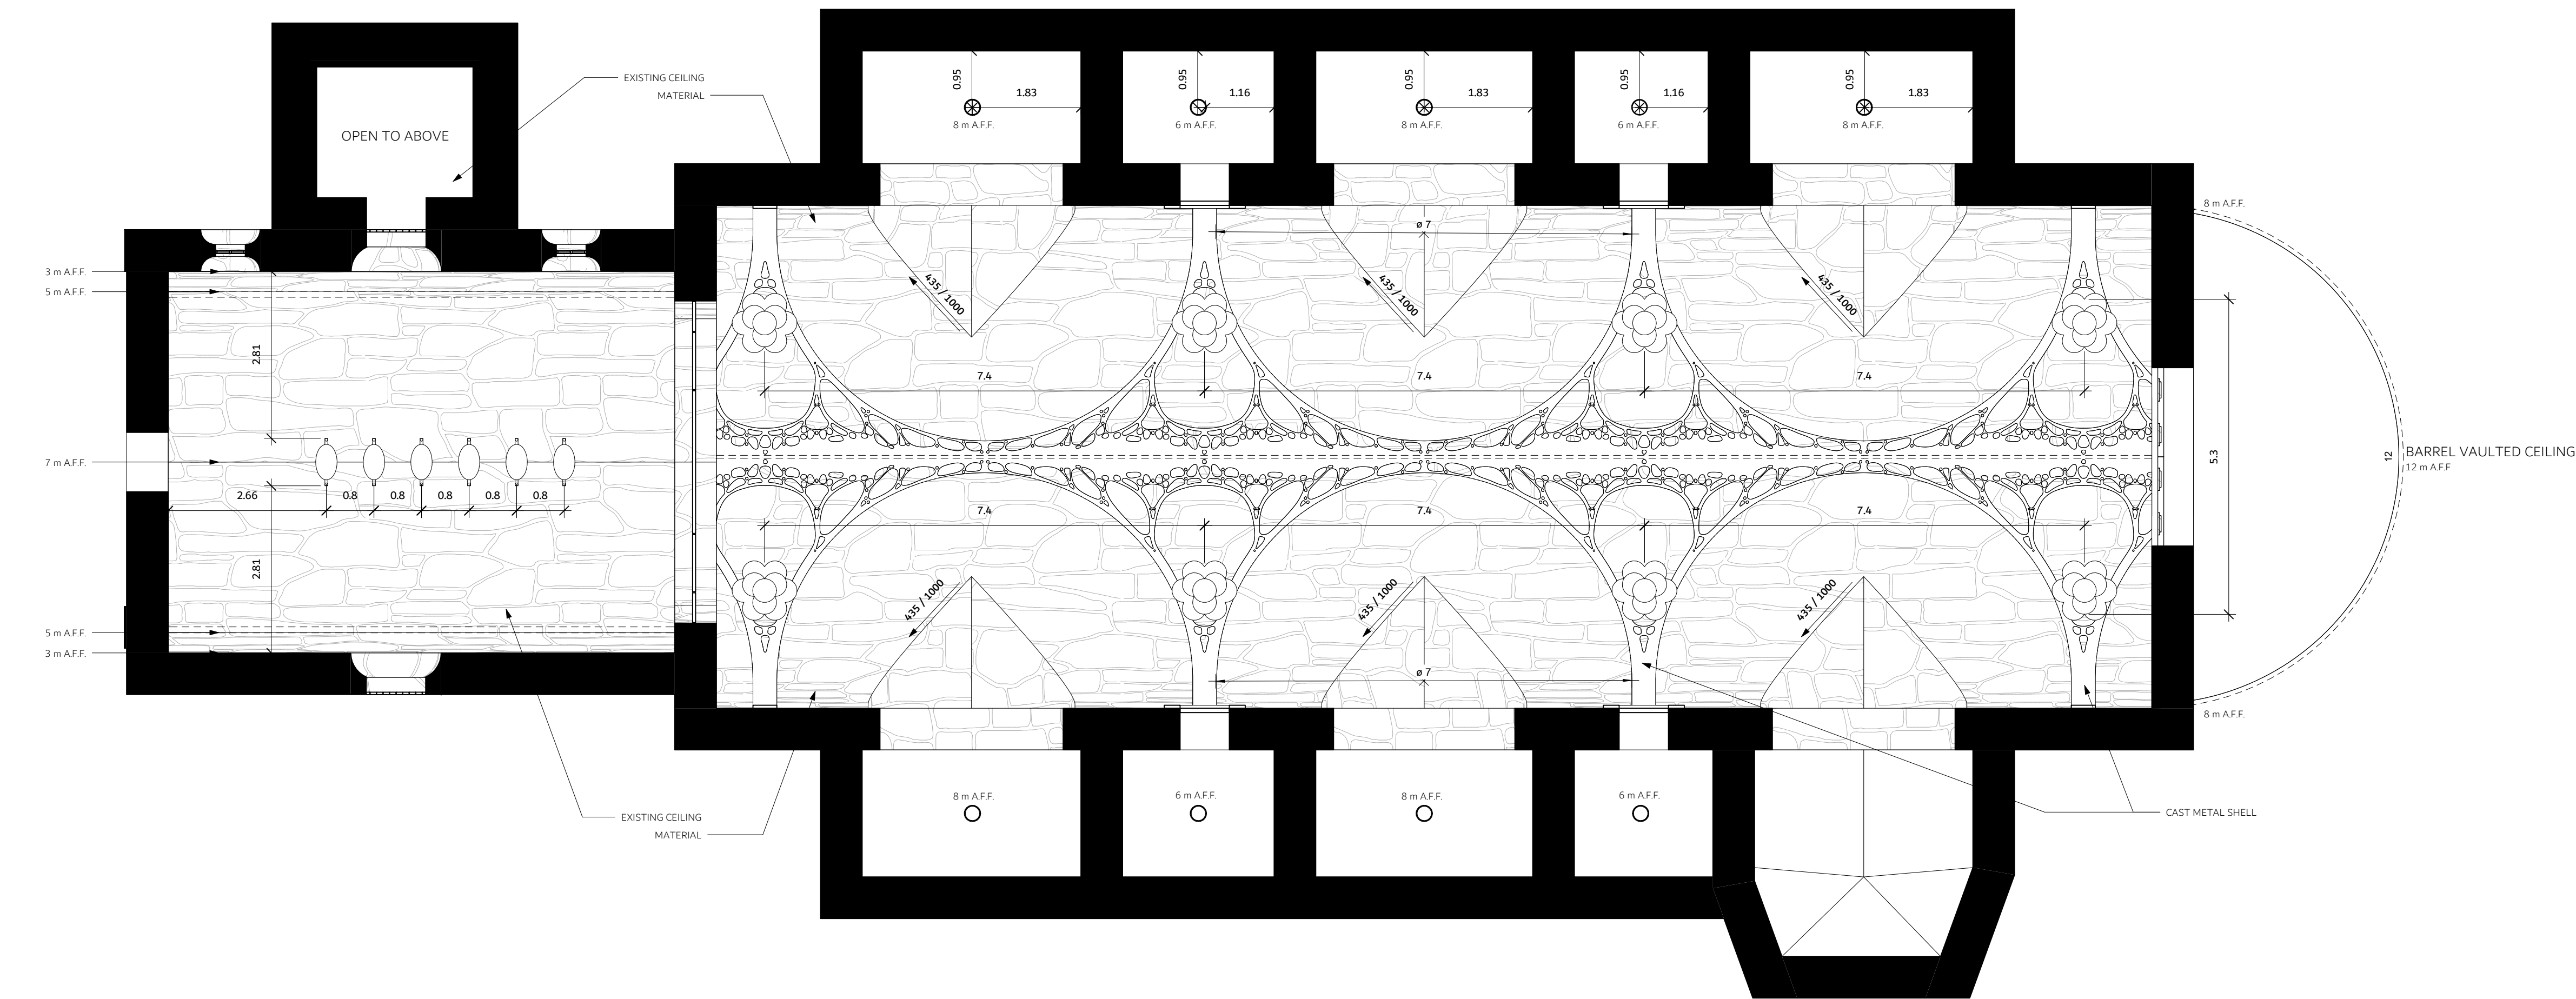

1 ENLARGED CEILING PLAN - CHAPEL
1 : 50

IV
Leon Ivey Lanier IV

122 EAST JONES STREET
SAVANNAH, GEORGIA, USA.
Studio 3

PH 404.316.2468

VIN DE CORSE-DU-SUD

JARDIN DU COUVRENT
2012 SAINTE-LUCIE-DE-TALAND
FRANCE

ISSUE DATE

WINTER 2023


COPYRIGHT 2023 LEON IVEY LANIER IV. USE OF THIS WORK IN WHOLE OR IN PART IS FORBIDDEN WITHOUT EXPRESSED WRITTEN CONSENT.

REVISIONS


DRAWN BY LEVI LANIER
CHECKED BY PROFESSOR CHRISTINA GONANO

ENLARGED RCP

I402

 

NOTE: EXISTING FINISHES TO BE LEFT IN FINAL DESIGN ARE MARKED AS SUCH IN PLAN VIEWS

 

Studio 3

Studio 3

PH 404,316,2468



JARO DU COUVET
20112 SAINTE-LUCIE-DE-TALLANO

ISSUE DATE

WINTER 2023


COPYRIGHT 2023 LEON IVEY LEVI LANIER IV. USE OF THIS WORK IN WHOLE OR IN PART IS FORBIDDEN WITHOUT EXPRESS WRITTEN CONSENT.

DRAWN BY LEVI LANIER



CHECKED BY PROFESSOR CHRISTINA GONANO

ENLARGED FINISH PLAN

1403

 

NOTE: EXISTING FINISHES TO BE LEFT IN FINAL DESIGN ARE MARKED AS SUCH IN PLAN VIEWS

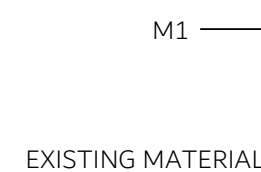 

122 EAST JONES STREET
SAVANNAH, GEORGIA, USA
Studio 3

PH 404,316,2468

JARDU DU COUVENT
20112 SAINTE-LUCIE-DE-TALLANO

ISSUE DATE

WINTER 2023

COPYRIGHT 2023 LEON IVEY LEVI LANIER IV. USE OF THIS WORK IN WHOLE OR PART IS FORBIDDEN WITHOUT EXPRESS WRITTEN CONSENT.

REVISIONS

DRAWN BY LEVI LANIER

CHECKED BY PROFESSOR CHRISTINA GONANO

WINERY ELEVATIONS

1404



Savannah College of Art and Design

FINISH SCHEDULE					
MARKING	ITEM/DESCRIPTION	DISTRIBUTOR	SURFACE	FINISH	NOTES
M1	WEATHERING STEEL	ZAHNER	WALLS	SOLANUM	CUSTOM SIZING AND SHAPES MADE TO ORDER
M2	CAST ZINC	LA BASTILLE	HARDWARE	BLACK PATINA	
W1	AMERICAN NAKED ASH	PIONEER	CASEWORK	UNFINISHED	
ST1	STONE VENEER	KAREN PEARSE	WALLS	SIVI	
NOTE: EXISTING FINISHES TO BE LEFT IN FINAL DESIGN ARE MARKED AS SUCH IN PLAN VIEWS					

IV
Leon Ivey Lanier IV

122 EAST JONES STREET
SAVANNAH, GEORGIA, USA
Studio 3

PH 404.316.2468

NOT FOR
CONSTRUCTION

VIN DE CORSE-DU-SUD

JARDIN DU COUVENT
20112 SAINTE-LUCIE-DE-TALAND
FRANCE

ISSUE DATE

WINTER 2023


COPYRIGHT 2023 LEON IVEY LANIER IV. USE OF THIS WORK IN WHOLE OR IN PART IS FORBIDDEN WITHOUT EXPRESSED WRITTEN CONSENT.

REVISIONS


DRAWN BY LEVI LANIER
CHECKED BY PROFESSOR CHRISTINA GONANO

CHAPEL ELEVATIONS SW

I405

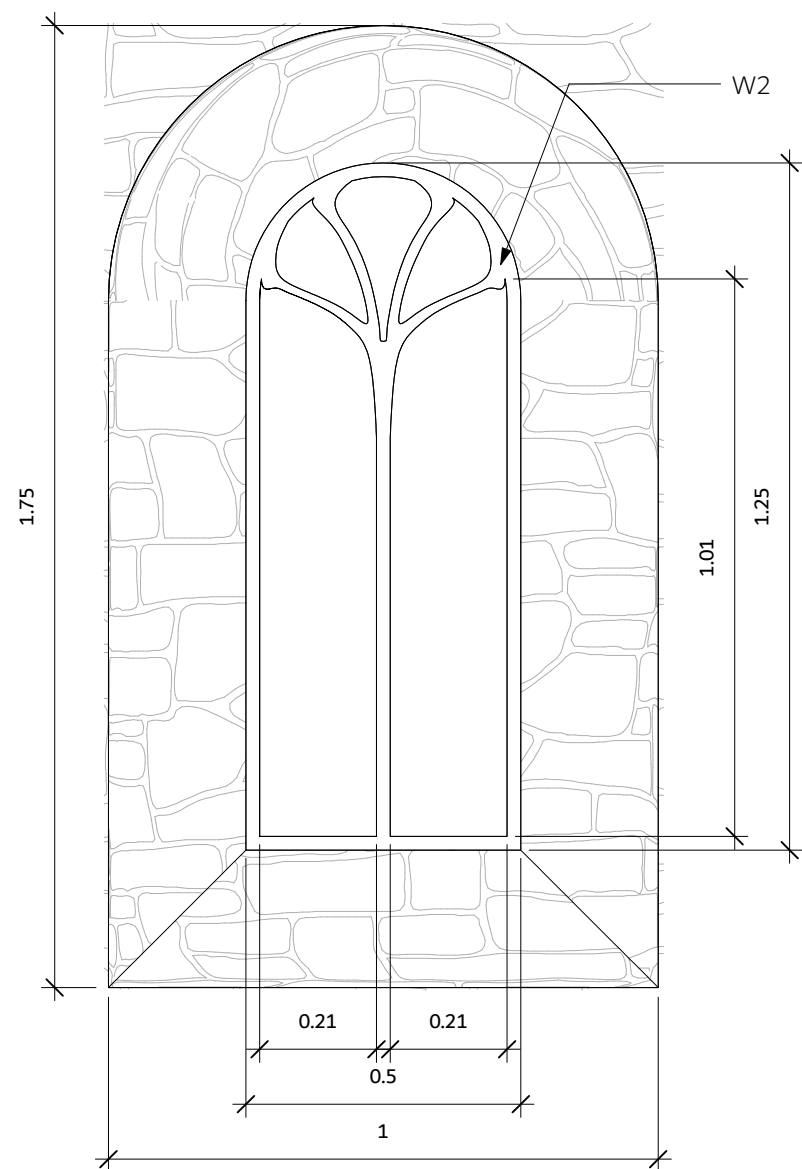


2 TASTING ROOM WINDOW
1 : 10

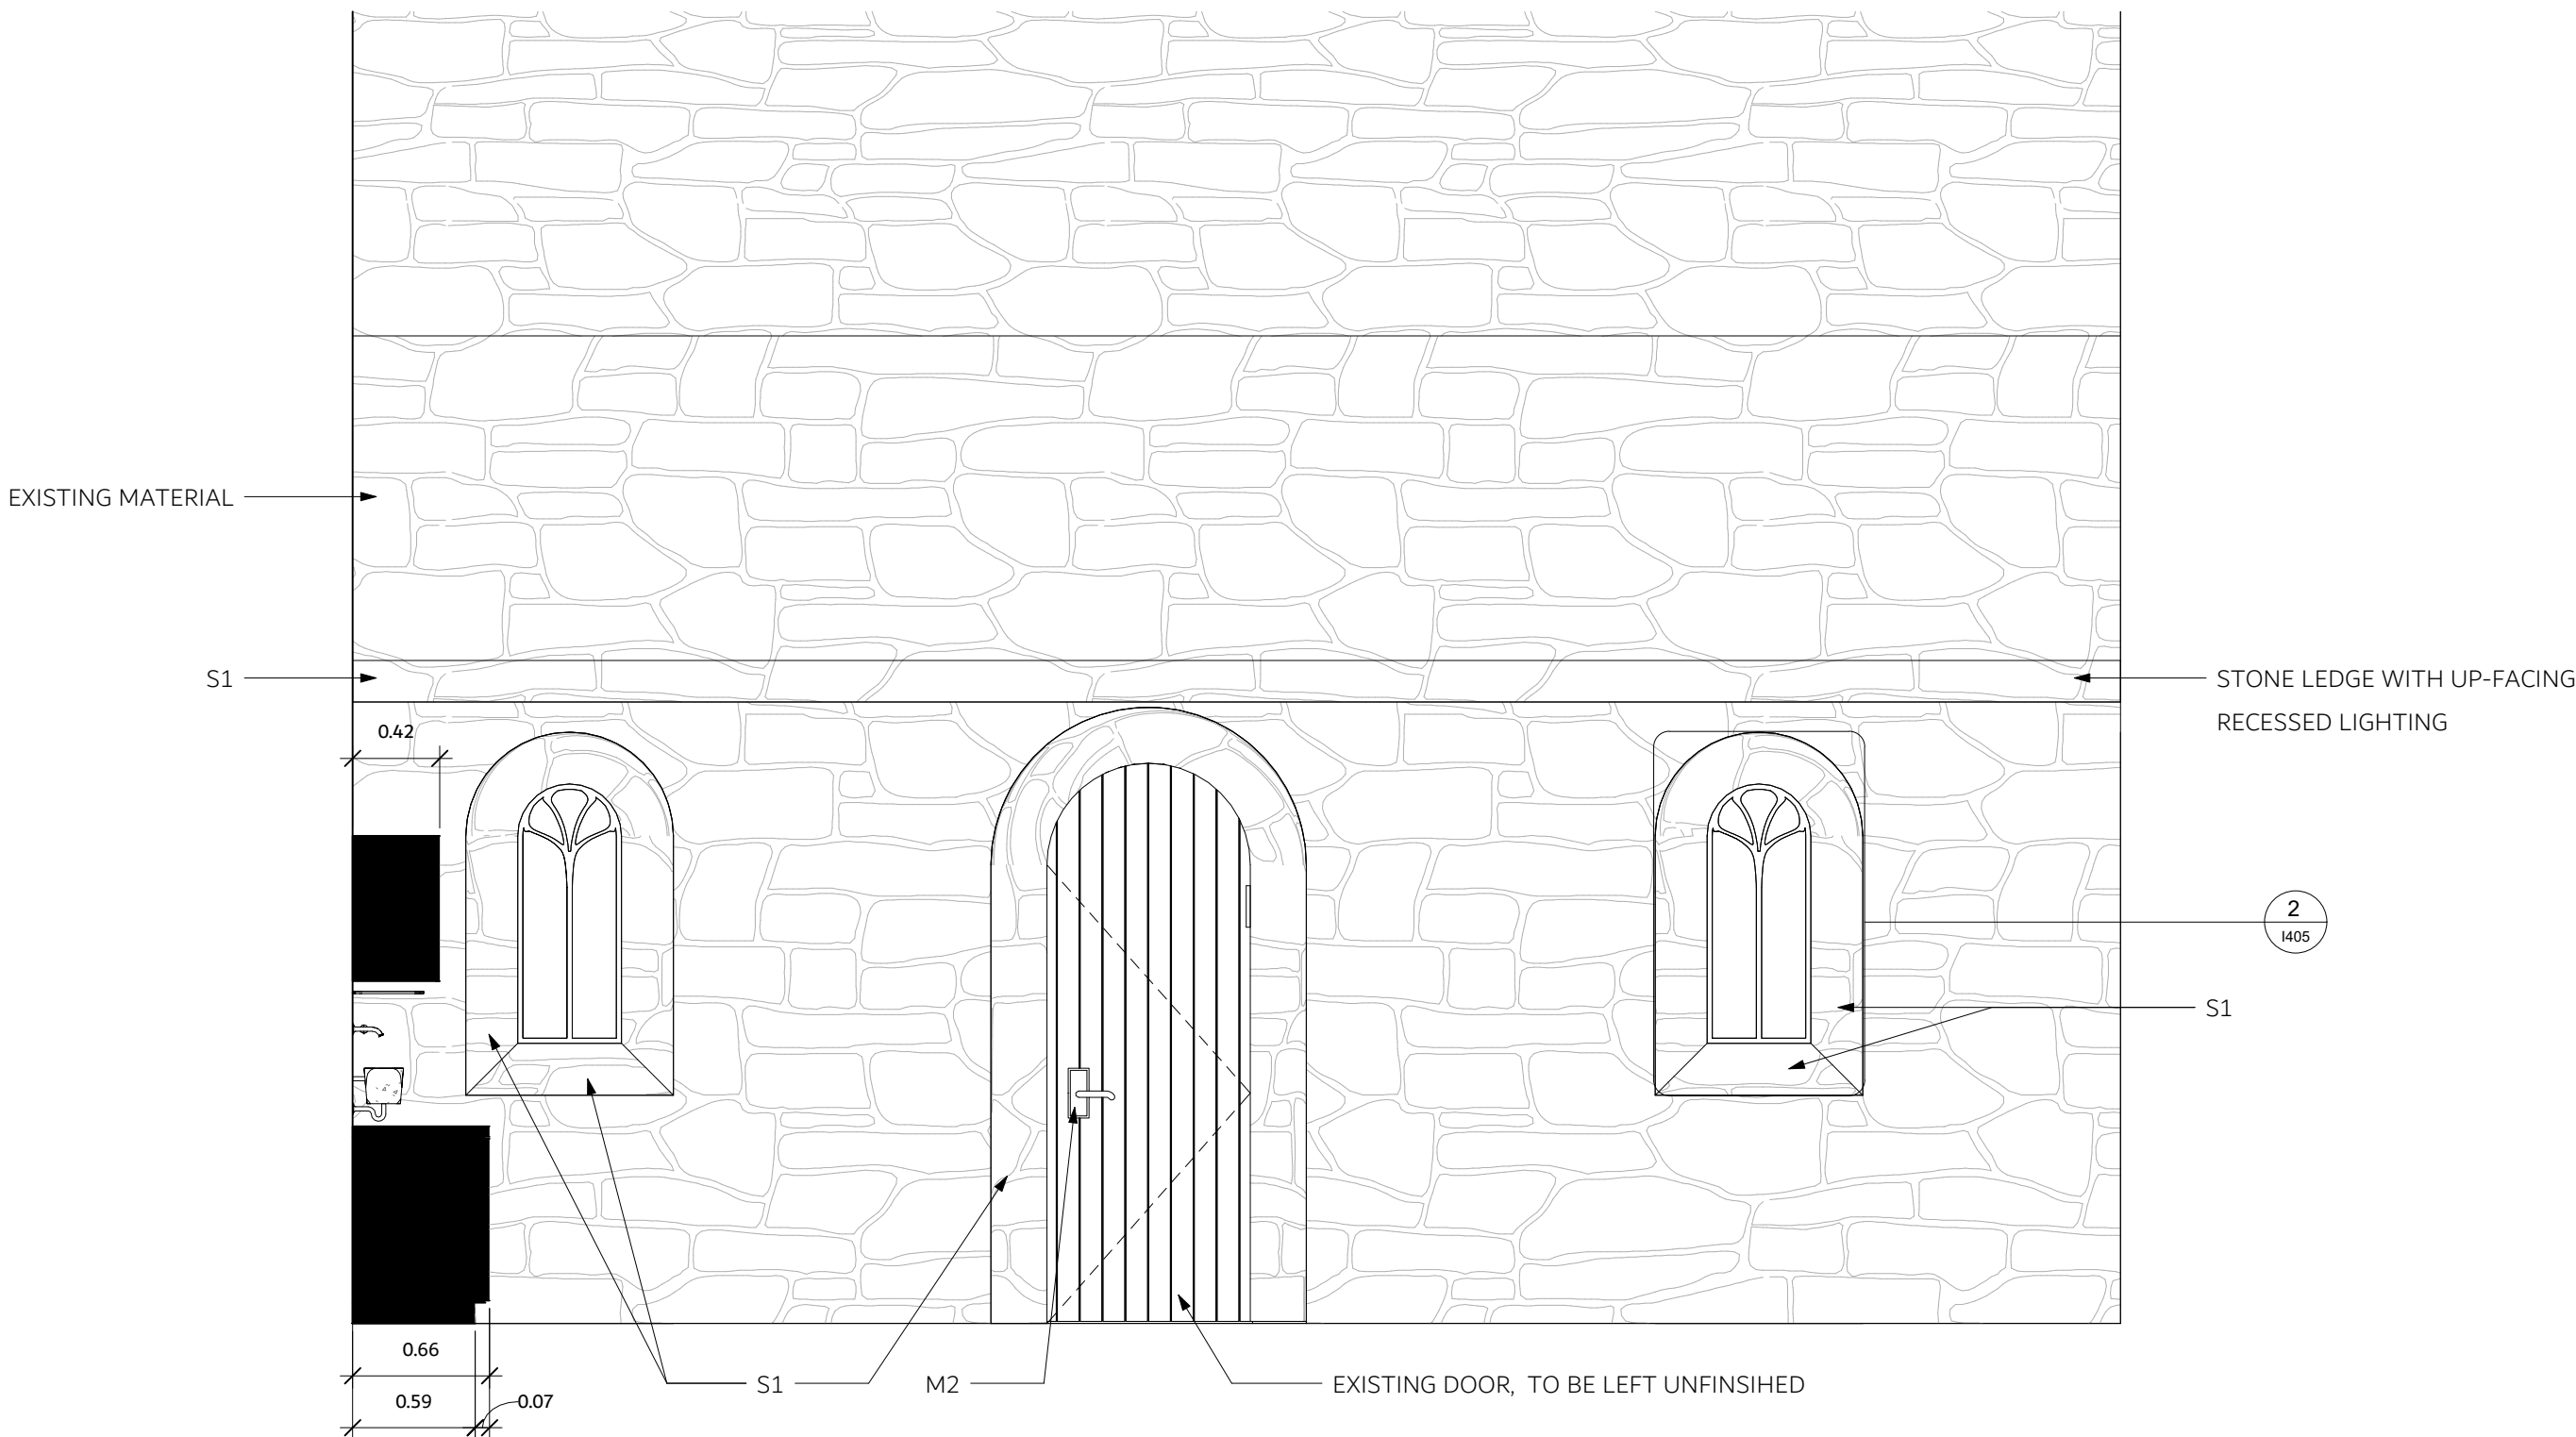


1 TASTING ROOM WALL SW
1 : 25


FINISH SCHEDULE					
MARKING	ITEM/DESCRIPTION	DISTRIBUTOR	SURFACE	FINISH	NOTES
M1	WEATHERING STEEL	ZAHNER	WALLS	SOLANUM	CUSTOM SIZING AND SHAPES MADE TO ORDER
M2	CAST ZINC	LA BASTILLE	HARDWARE	BLACK PATINA	
W1	AMERICAN NAKED ASH	PIONEER	CASEWORK	UNFINISHED	
ST1	STONE VENEER	KAREN PEARSE	WALLS	SIVI	
NOTE: EXISTING FINISHES TO BE LEFT IN FINAL DESIGN ARE MARKED AS SUCH IN PLAN VIEWS					

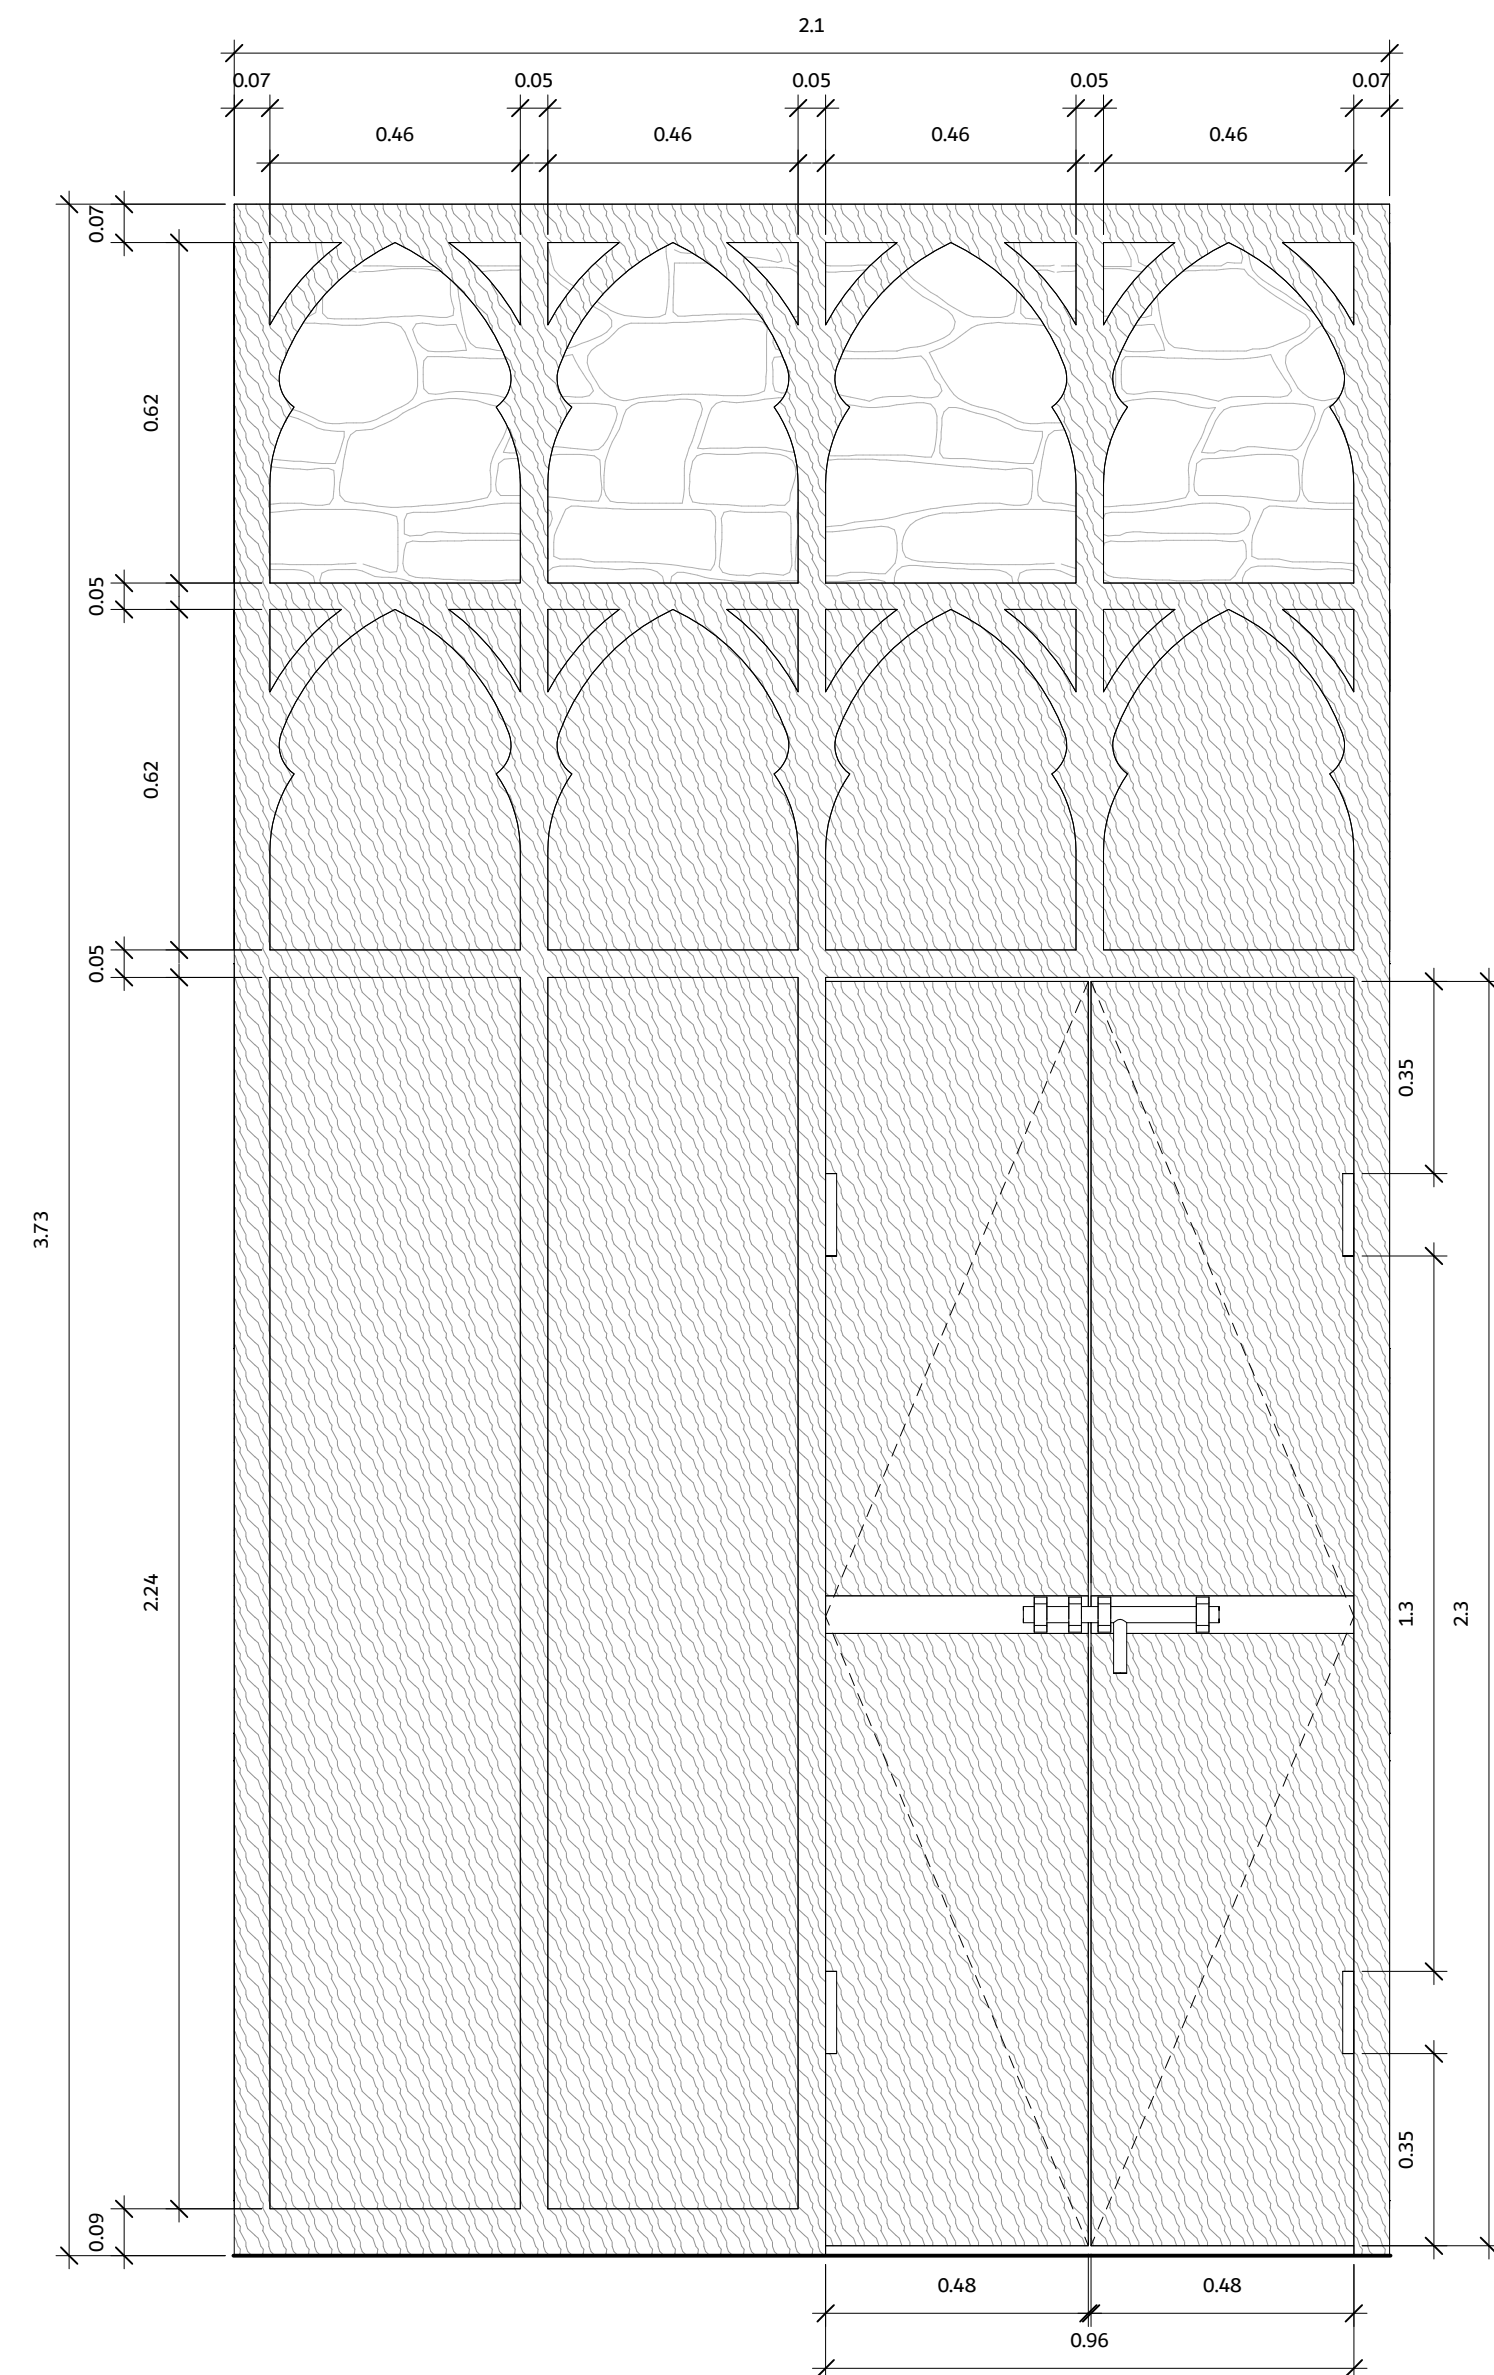

3 TASTING ROOM CONFESSIONAL
1:10

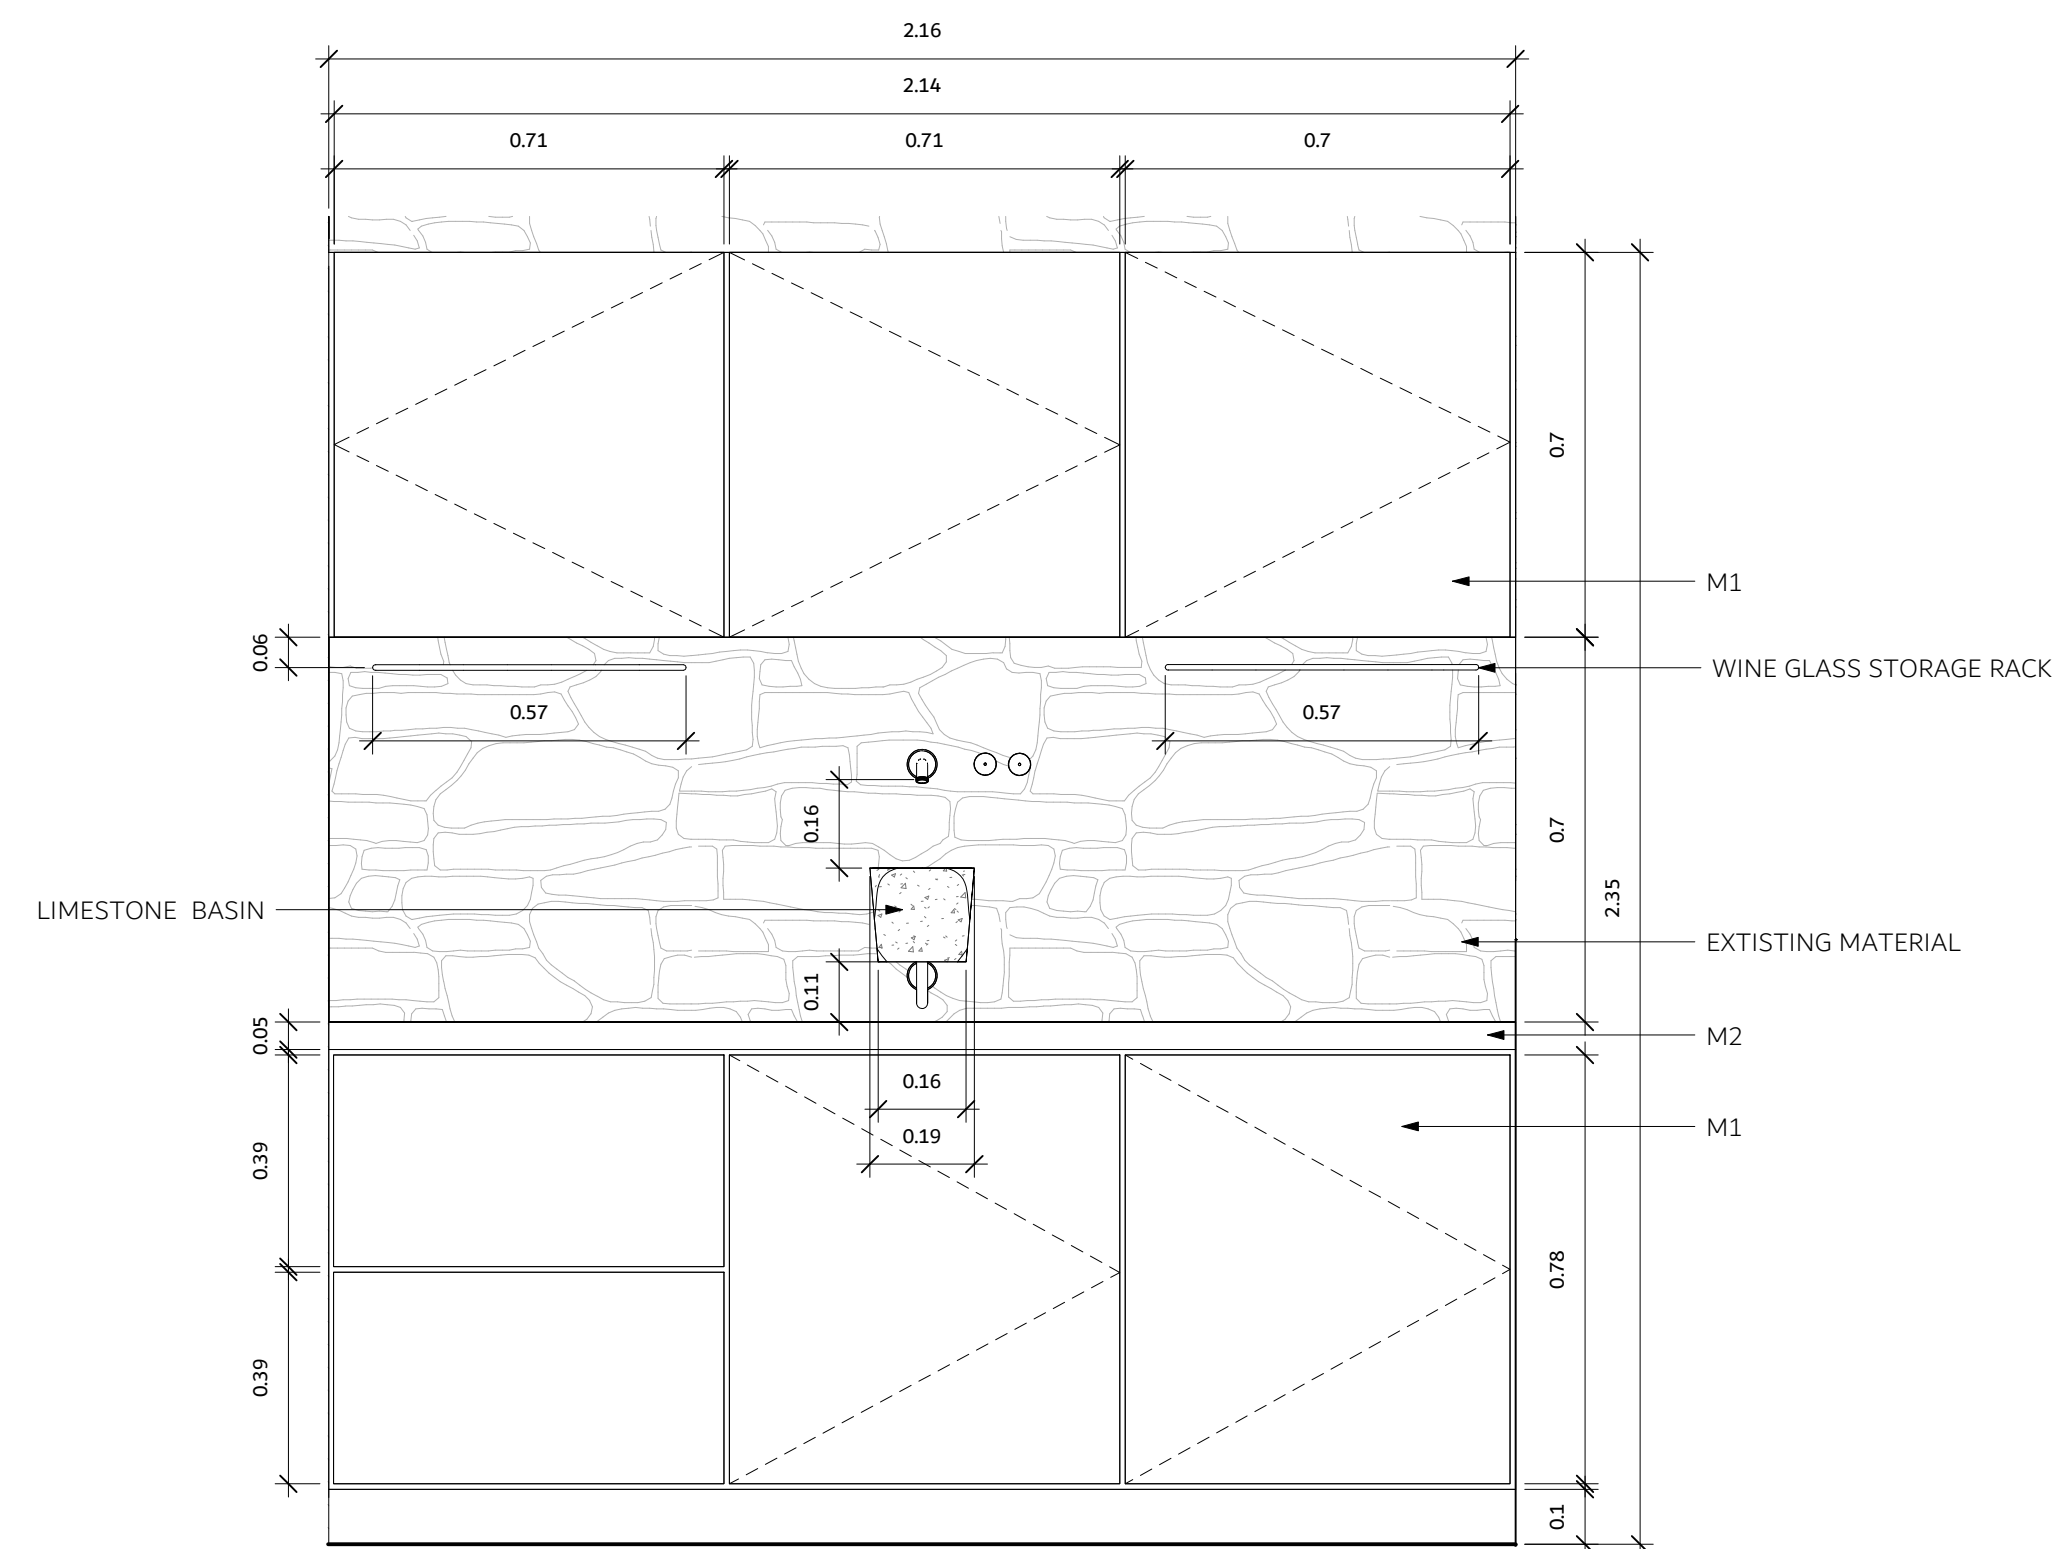

2 TASTING ROOM BAR

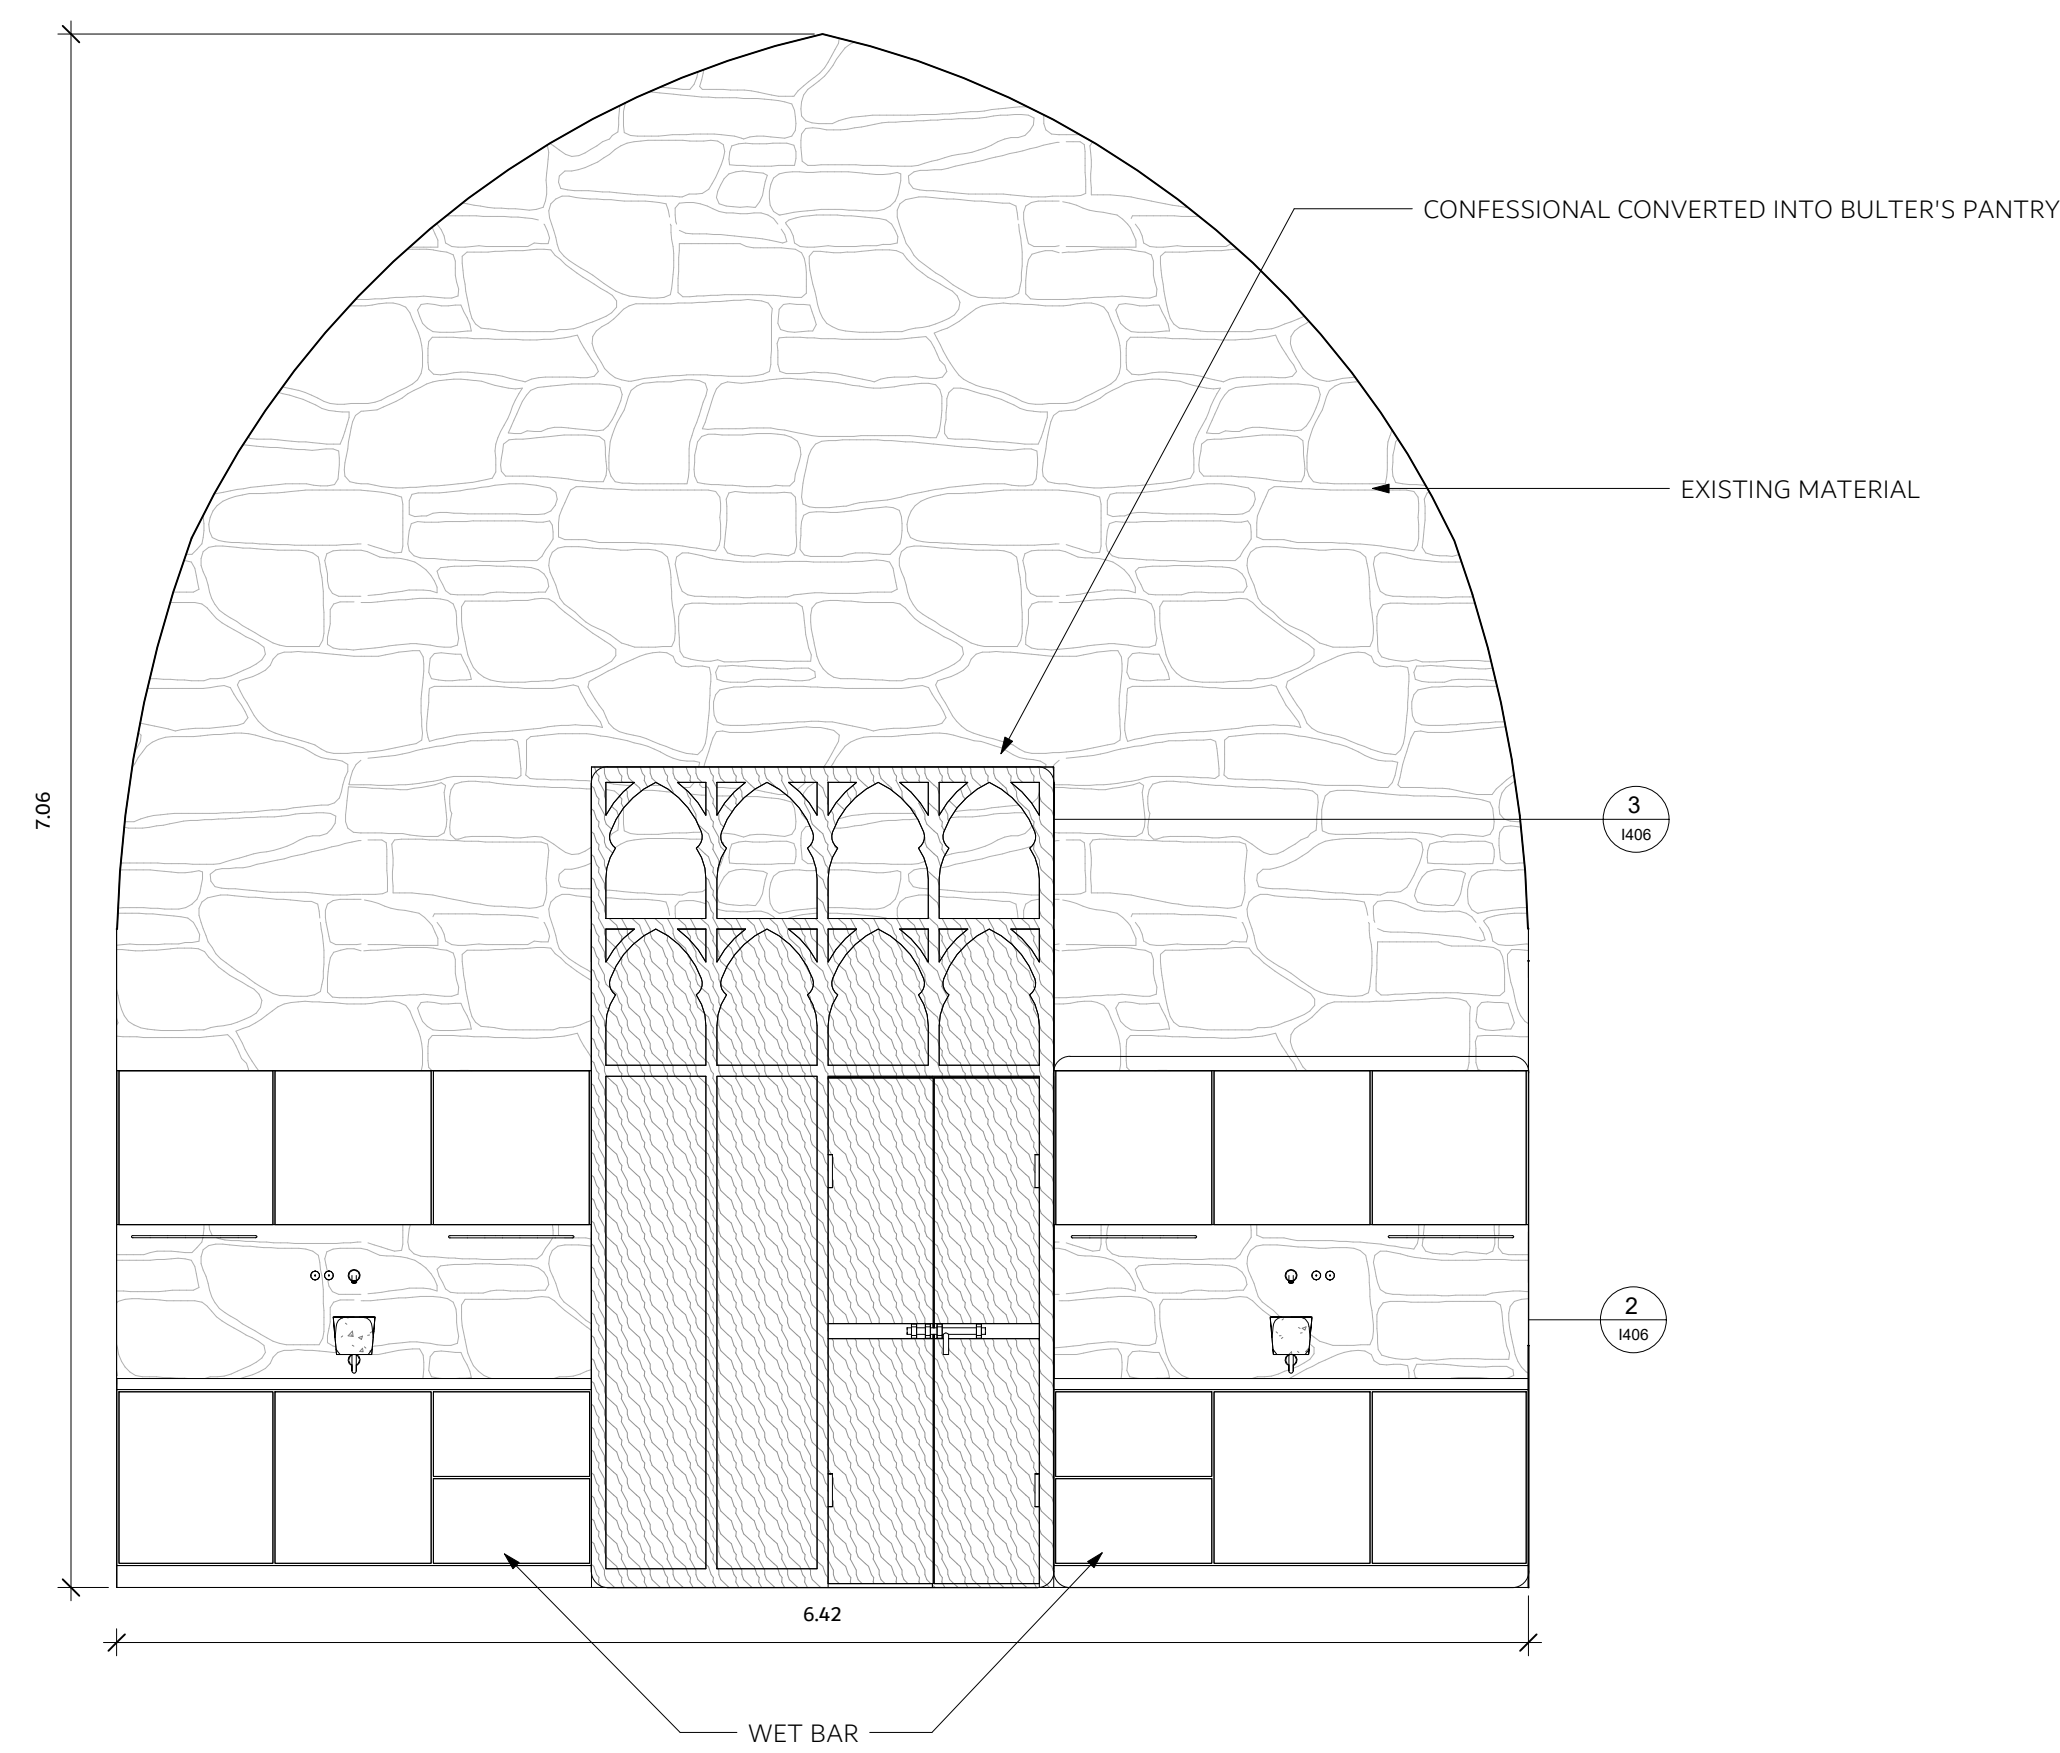

1 TASTING ROOM CONFSSIONAL AND BAR
1:25



Savannah College of Art and Design

IV
Leon Ivey Lanier IV

122 EAST JONES STREET
SAVANNAH, GEORGIA, USA
Studio 3

PH 404.316.2468

NOT FOR
CONSTRUCTION

VIN DE CORSE-DU-SUD

JARD DU COUVENT
2012 SAINTE-LUCIE-DE-TALLANO
FRANCE

ISSUE DATE

WINTER 2023

COPYRIGHT 2023 LEON IVEY LEVI LANIER IV. USE OF THIS WORK IN WHOLE OR IN PART IS FORBIDDEN WITHOUT EXPRESSED WRITTEN CONSENT.

REVISIONS

[illegible]


DRAWN BY LEVI LANIER		
CHECKED BY PROFESSOR CHRISTINA GONANO		

CHAPEL ELEVATION SE

1406



Savannah College of Art and Design

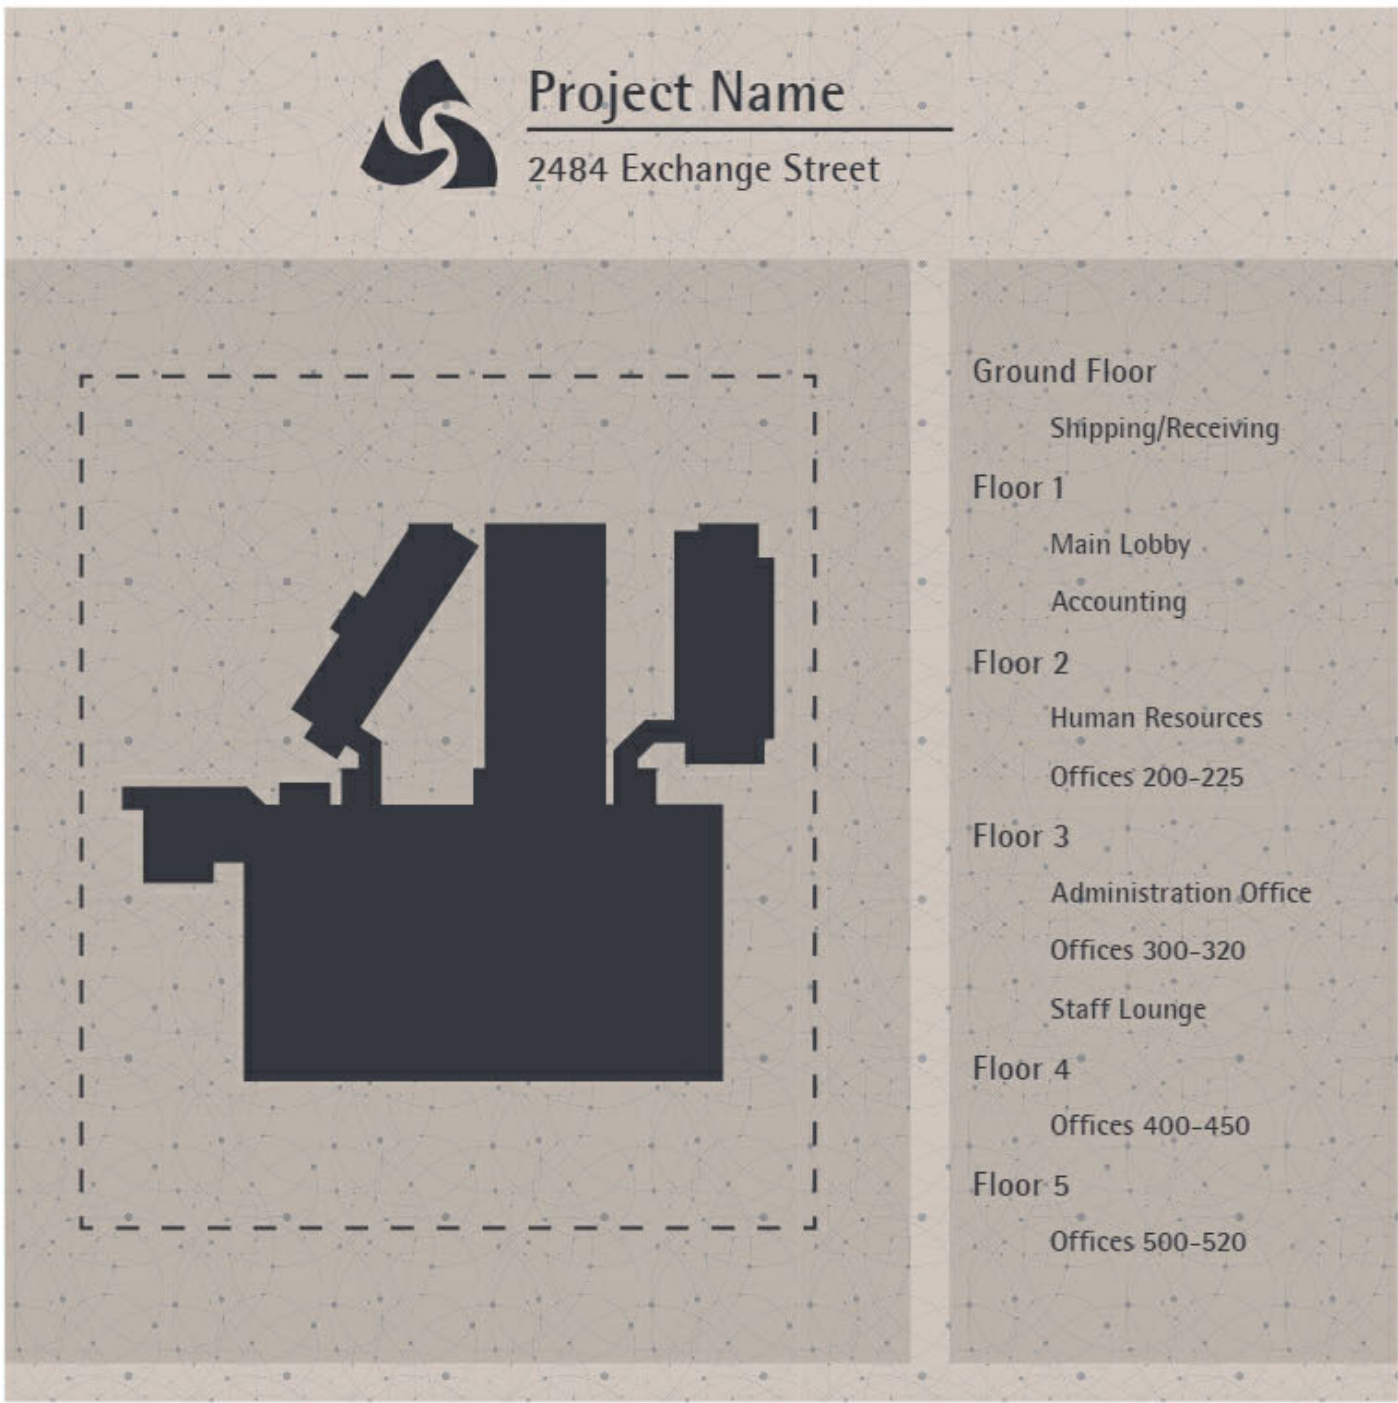

Vivid A.13 (V1AA08)
36"w X 36"h



Vivid M.2 (V1AM07-DP)
3"w X 8.5"h



Fusion 61 M (F61DB0-3F)
18.5"w X 6.5"h




Fusion 01 B (F01C-W1)
11"w X 21"h




Vivid O.a (V1AH38)
9"w X 12"h



Fusion 01 G (F01B-BH)
8.5"w X 2.5"h

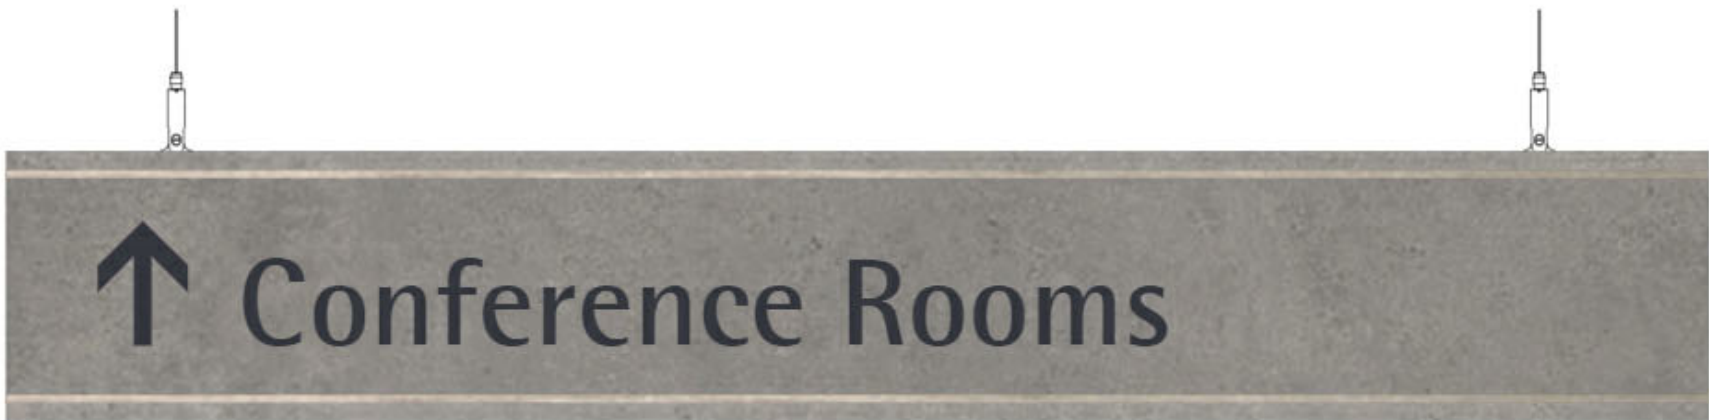


Fusion C.3-1S (V711-3S)
44"w X 7"h

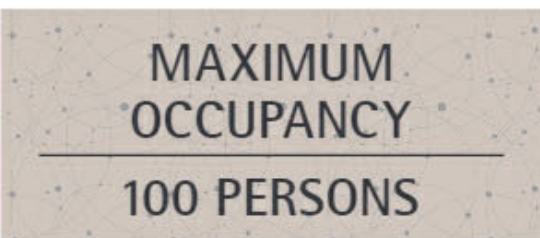

N.3 (CS14X6-T)
14"w X 6"h



Vivid M.3 (V1AM06)
5"w X 5"h

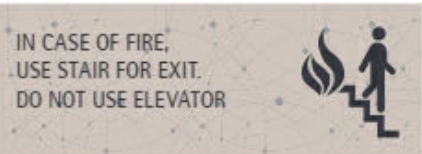

N.5 (CS11X4-T)
11"w X 4"h