



V2: KITCHEN CABINETRY

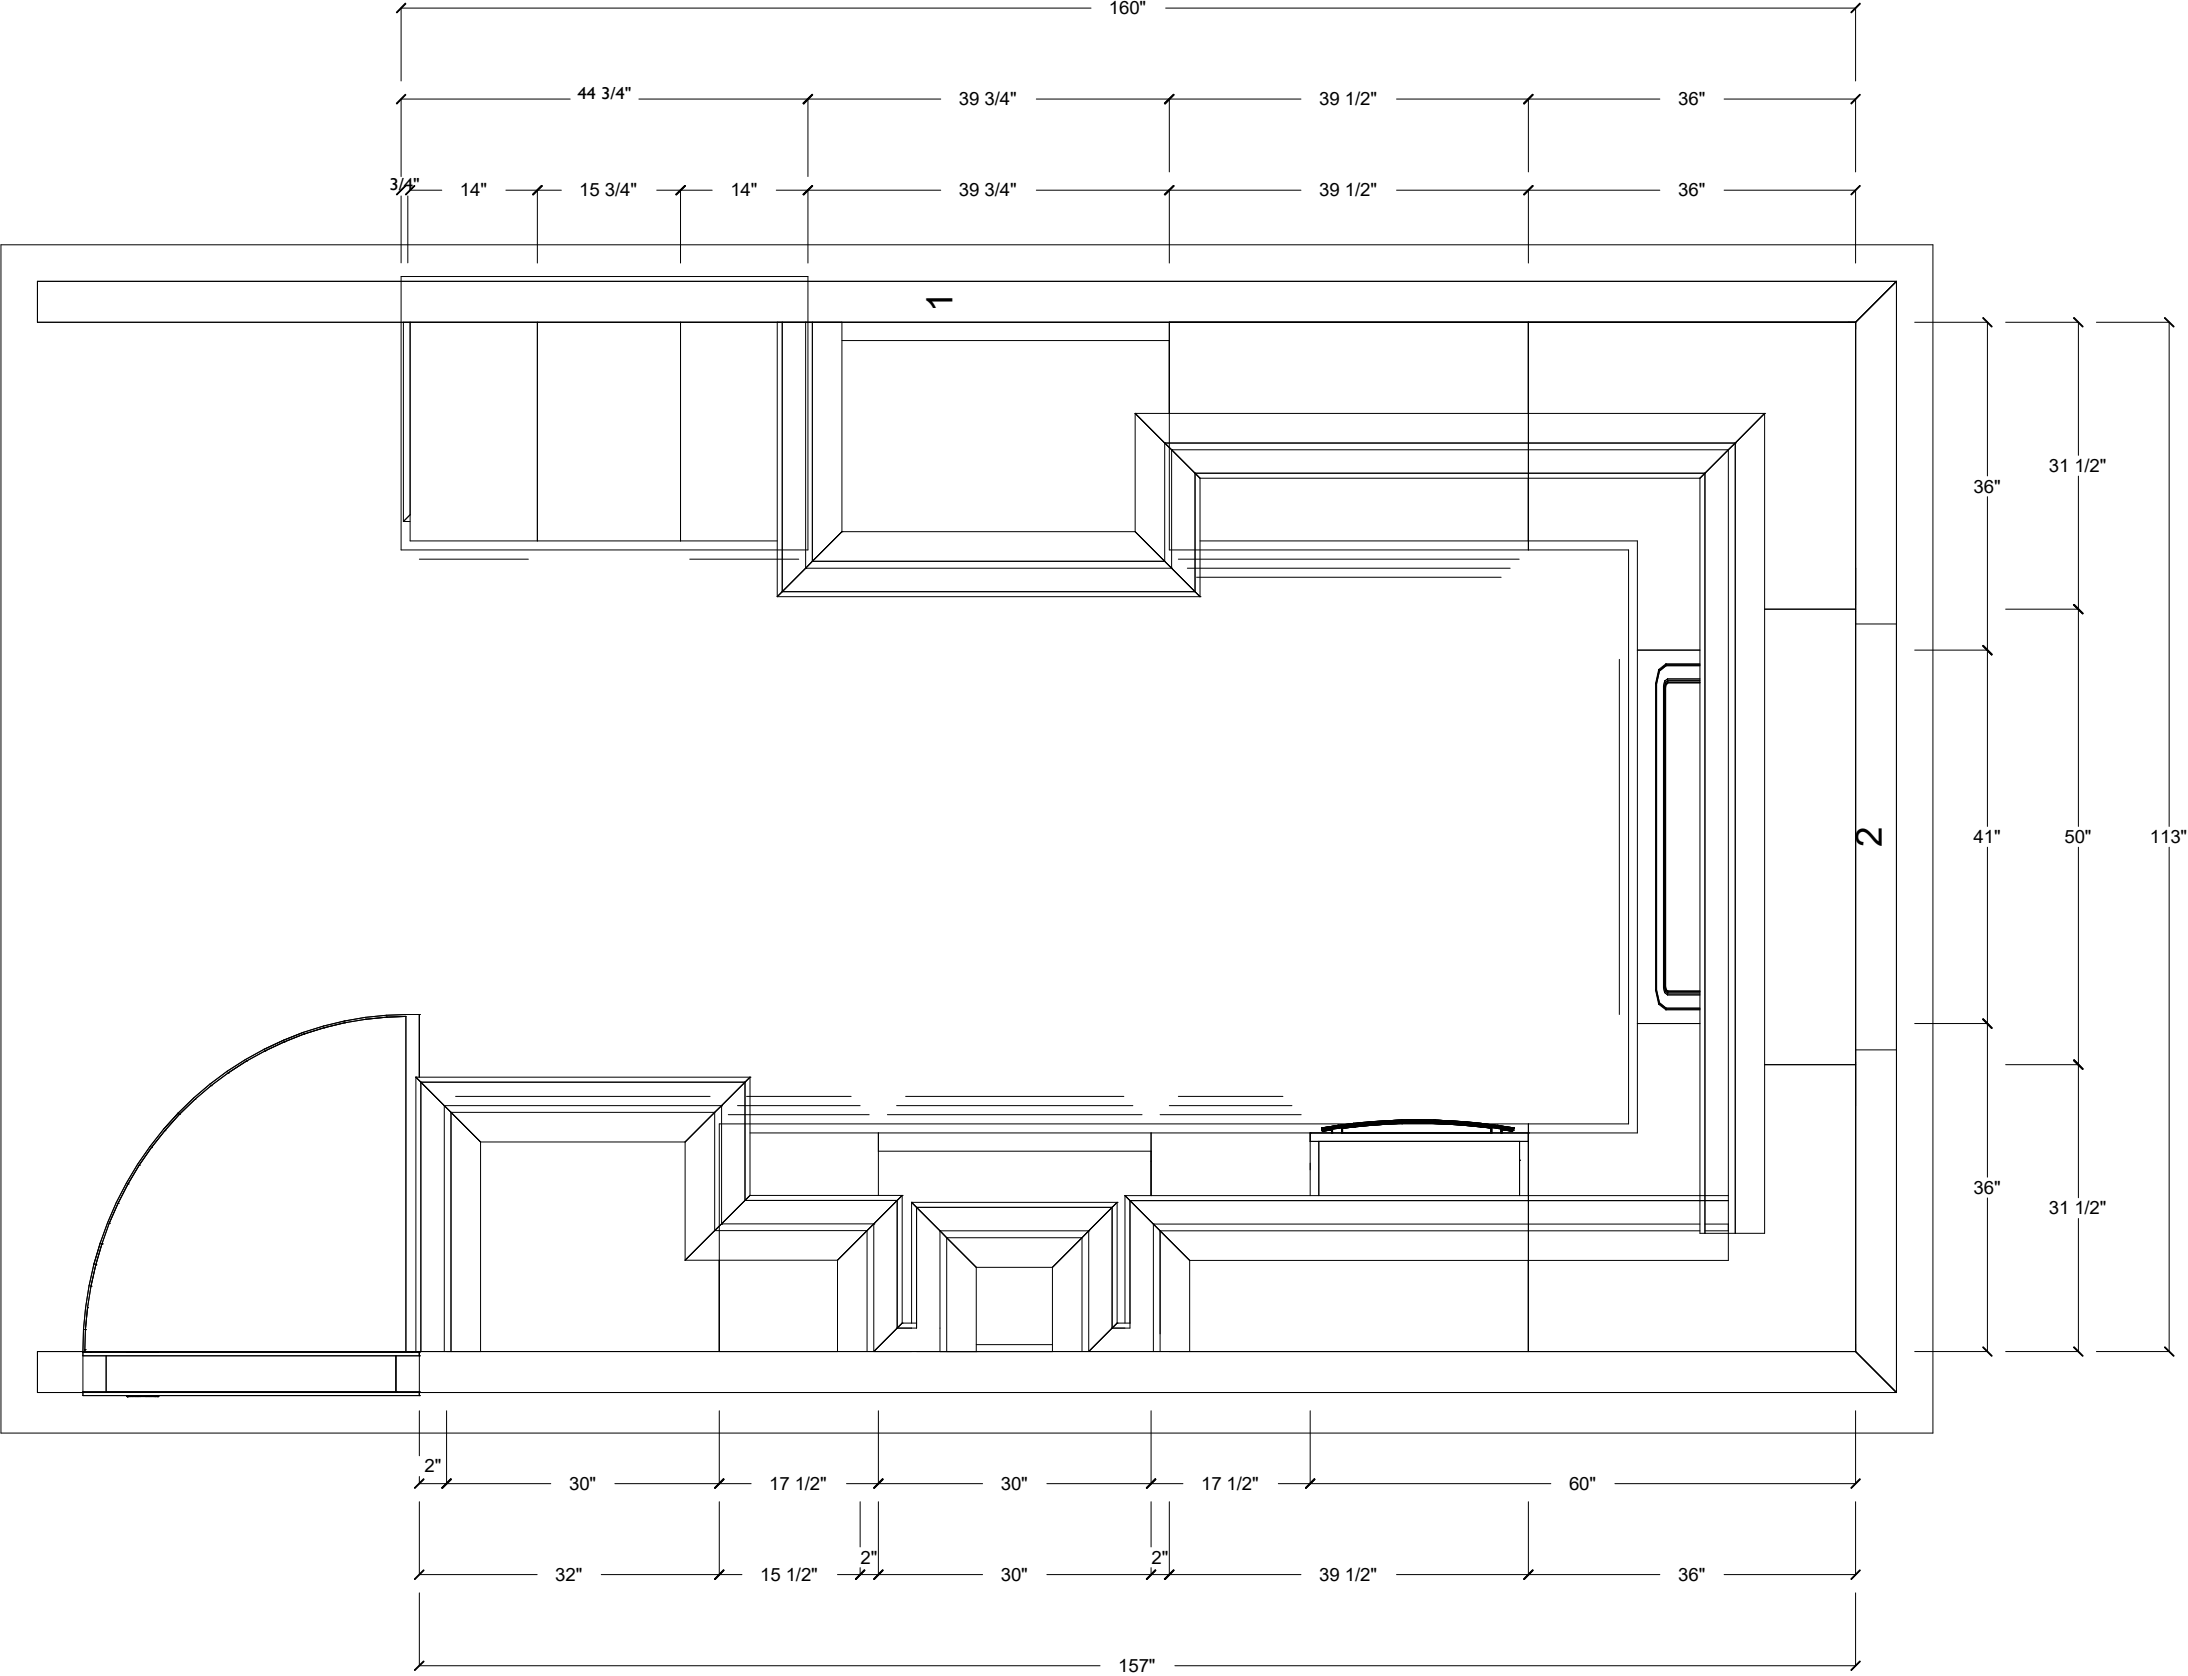


|   |                        |       |                       |               |
|---|------------------------|-------|-----------------------|---------------|
| NOTE: ALL DIMENSIONS AND DETAILS IN THESE SHOP DRAWINGS ARE SUBJECT TO CHANGE BASED ON ONGOING REVISIONS OR PROJECT REQUIREMENTS. FINAL DIMENSIONS AND SPECIFICATIONS WILL BE CONFIRMED PRIOR TO FABRICATION AND INSTALLATION |                        |       | LEGEND:               | SHEET NO.     |
|   |                        | SCALE | FD= FINAL DEPTH       | 1.0           |
|   |                        |       | TD= TOTAL DEPTH       |               |
|   |                        |       | V2: BARBANELL KITCHEN | SITE ADDRESS: |
| CLIENT:   | ID= INTERIOR DIMENSION |       |                       |               |
|   |                        |       |                       |               |



|   |               |                        |              |
|---|---------------|------------------------|--------------|
| NOTE: ALL DIMENSIONS AND DETAILS IN THESE SHOP DRAWINGS ARE SUBJECT TO CHANGE BASED ON ONGOING REVISIONS OR PROJECT REQUIREMENTS. FINAL DIMENSIONS AND SPECIFICATIONS WILL BE CONFIRMED PRIOR TO FABRICATION AND INSTALLATION |               | LEGEND:                | SHEET NO.    |
|   |               | TW= TOTAL WIDTH        | 2.0          |
|   |               | TH= TOTAL HEIGHT       |              |
| BARBANELL KITCHEN: FLOOR PLAN   | SCALE         | TD= TOTAL DEPTH        | TOTAL SHEETS |
|   |               | ID= INTERIOR DIMENSION | 13           |
|   | 9/16" = 1'-0" |                        |              |
|   |               |                        |              |

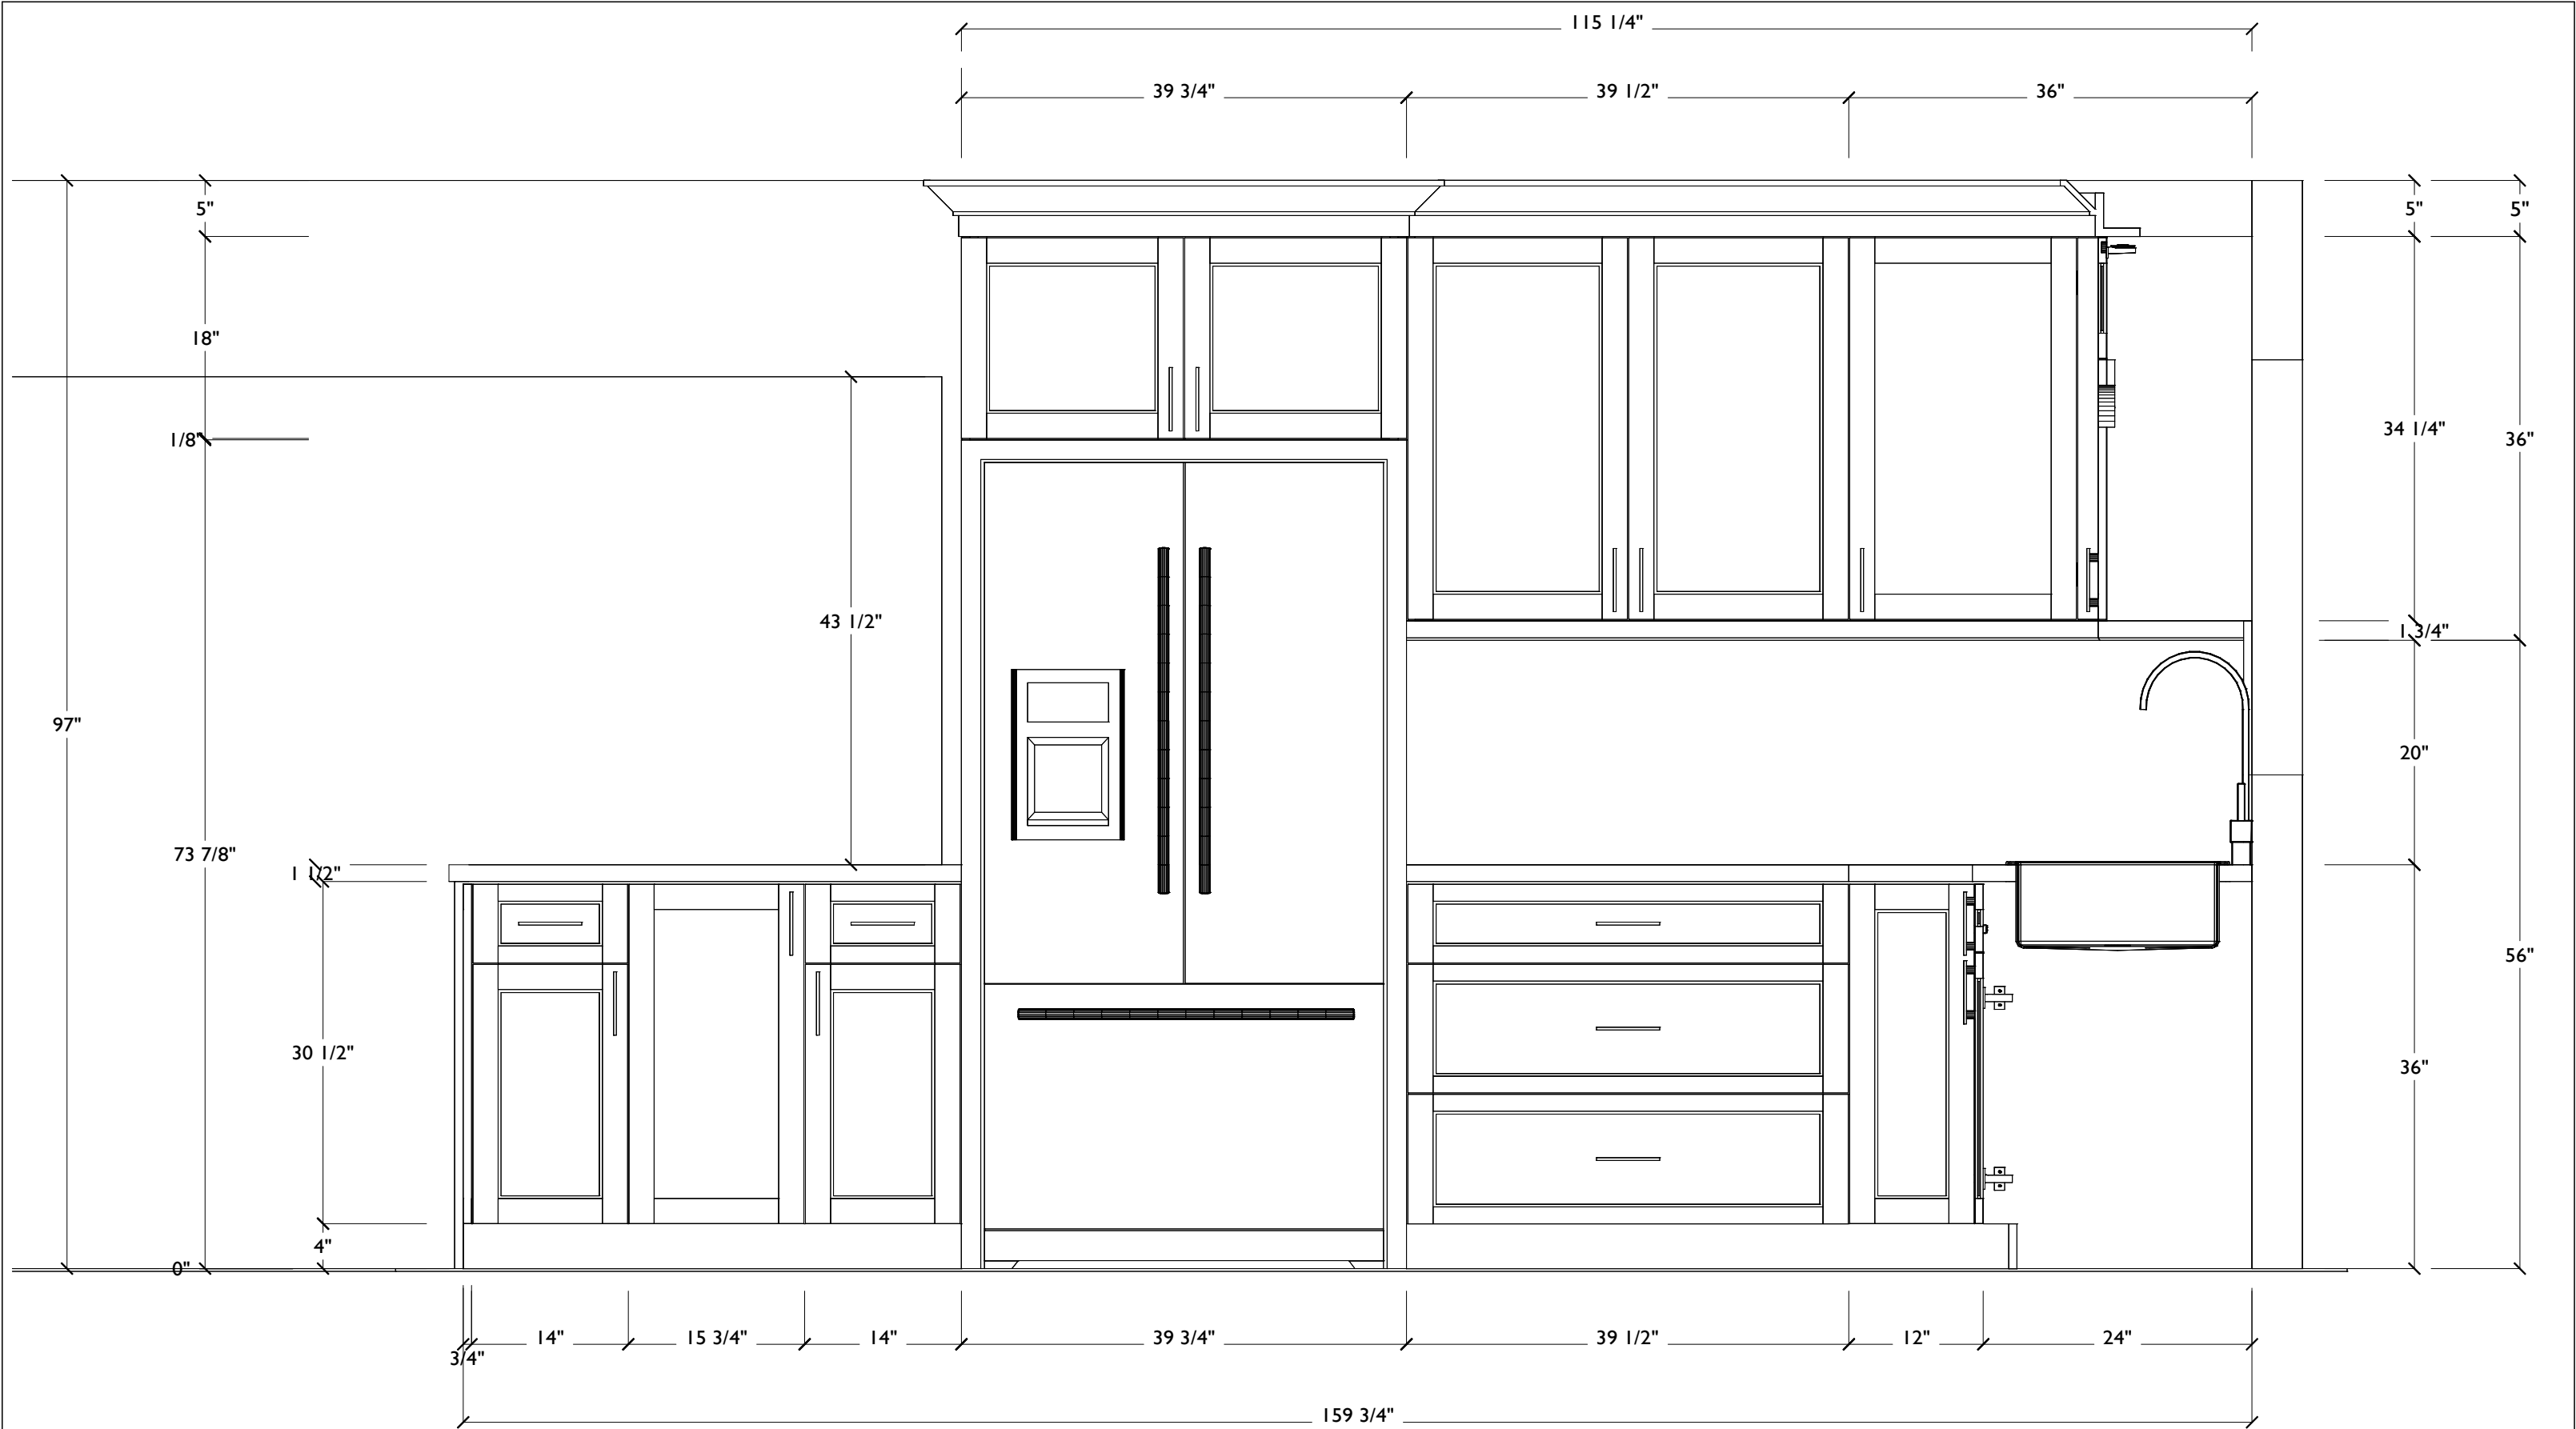

|                                                                                    |   |              |                        |              |
|------------------------------------------------------------------------------------|---|--------------|------------------------|--------------|
|  | NOTE: ALL DIMENSIONS AND DETAILS IN THESE SHOP DRAWINGS ARE SUBJECT TO CHANGE BASED ON ONGOING REVISIONS OR PROJECT REQUIREMENTS. FINAL DIMENSIONS AND SPECIFICATIONS WILL BE CONFIRMED PRIOR TO FABRICATION AND INSTALLATION |              | LEGEND:                | SHEET NO.    |
|                                                                                    |   |              | TW= TOTAL WIDTH        | 3.0          |
|                                                                                    | BARBANELL KITCHEN: WALL #1 FRONT ELEVATION   | SCALE        | TH= TOTAL HEIGHT       | TOTAL SHEETS |
|                                                                                    |   | 7/8" = 1'-0" | TD= TOTAL DEPTH        | 13           |
|                                                                                    |   |              | ID= INTERIOR DIMENSION |              |

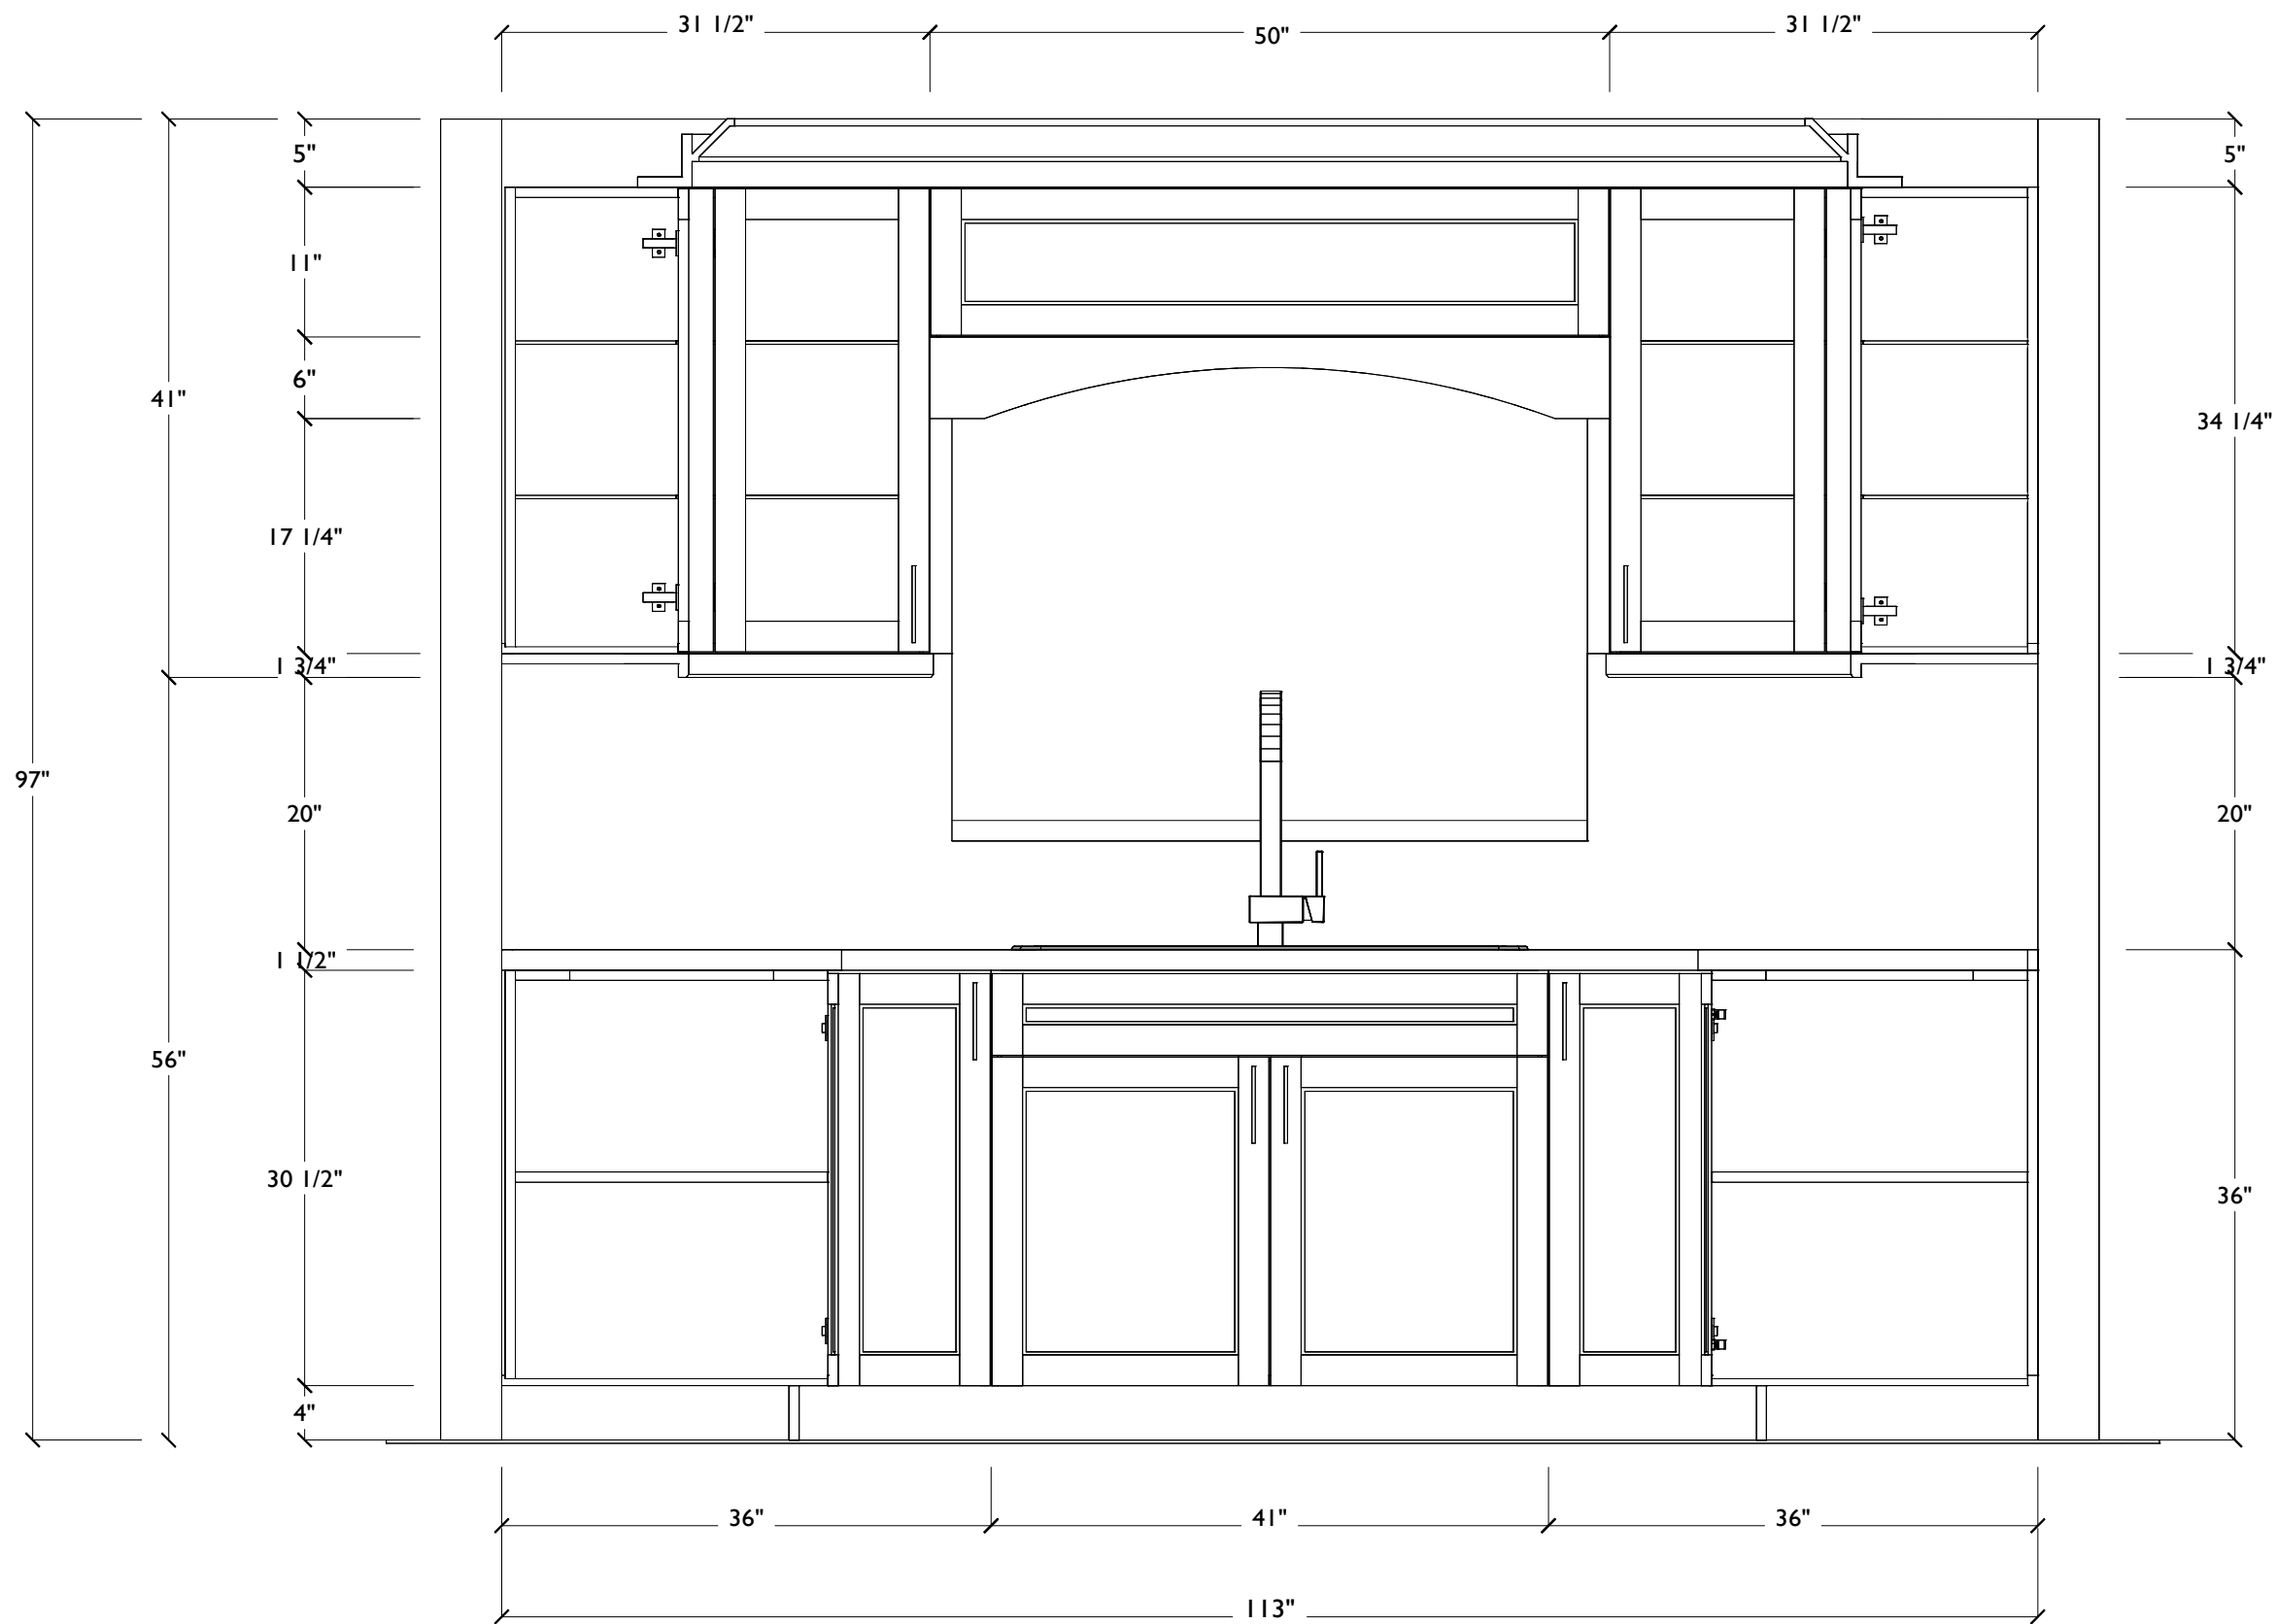

NOTE: ALL DIMENSIONS AND DETAILS IN THESE SHOP DRAWINGS ARE SUBJECT TO CHANGE BASED ON ONGOING REVISIONS OR PROJECT REQUIREMENTS. FINAL DIMENSIONS AND SPECIFICATIONS WILL BE CONFIRMED PRIOR TO FABRICATION AND INSTALLATION

## BARBANELL KITCHEN: WALL #2 FRONT ELEVATION

### LEGEND:

TW= TOTAL WIDTH  
TH= TOTAL HEIGHT  
TD= TOTAL DEPTH  
ID= INTERIOR DIMENSION

SHEET NO.


4.0

TOTAL SHEETS

13

SCALE

7/8" = 1'-0"

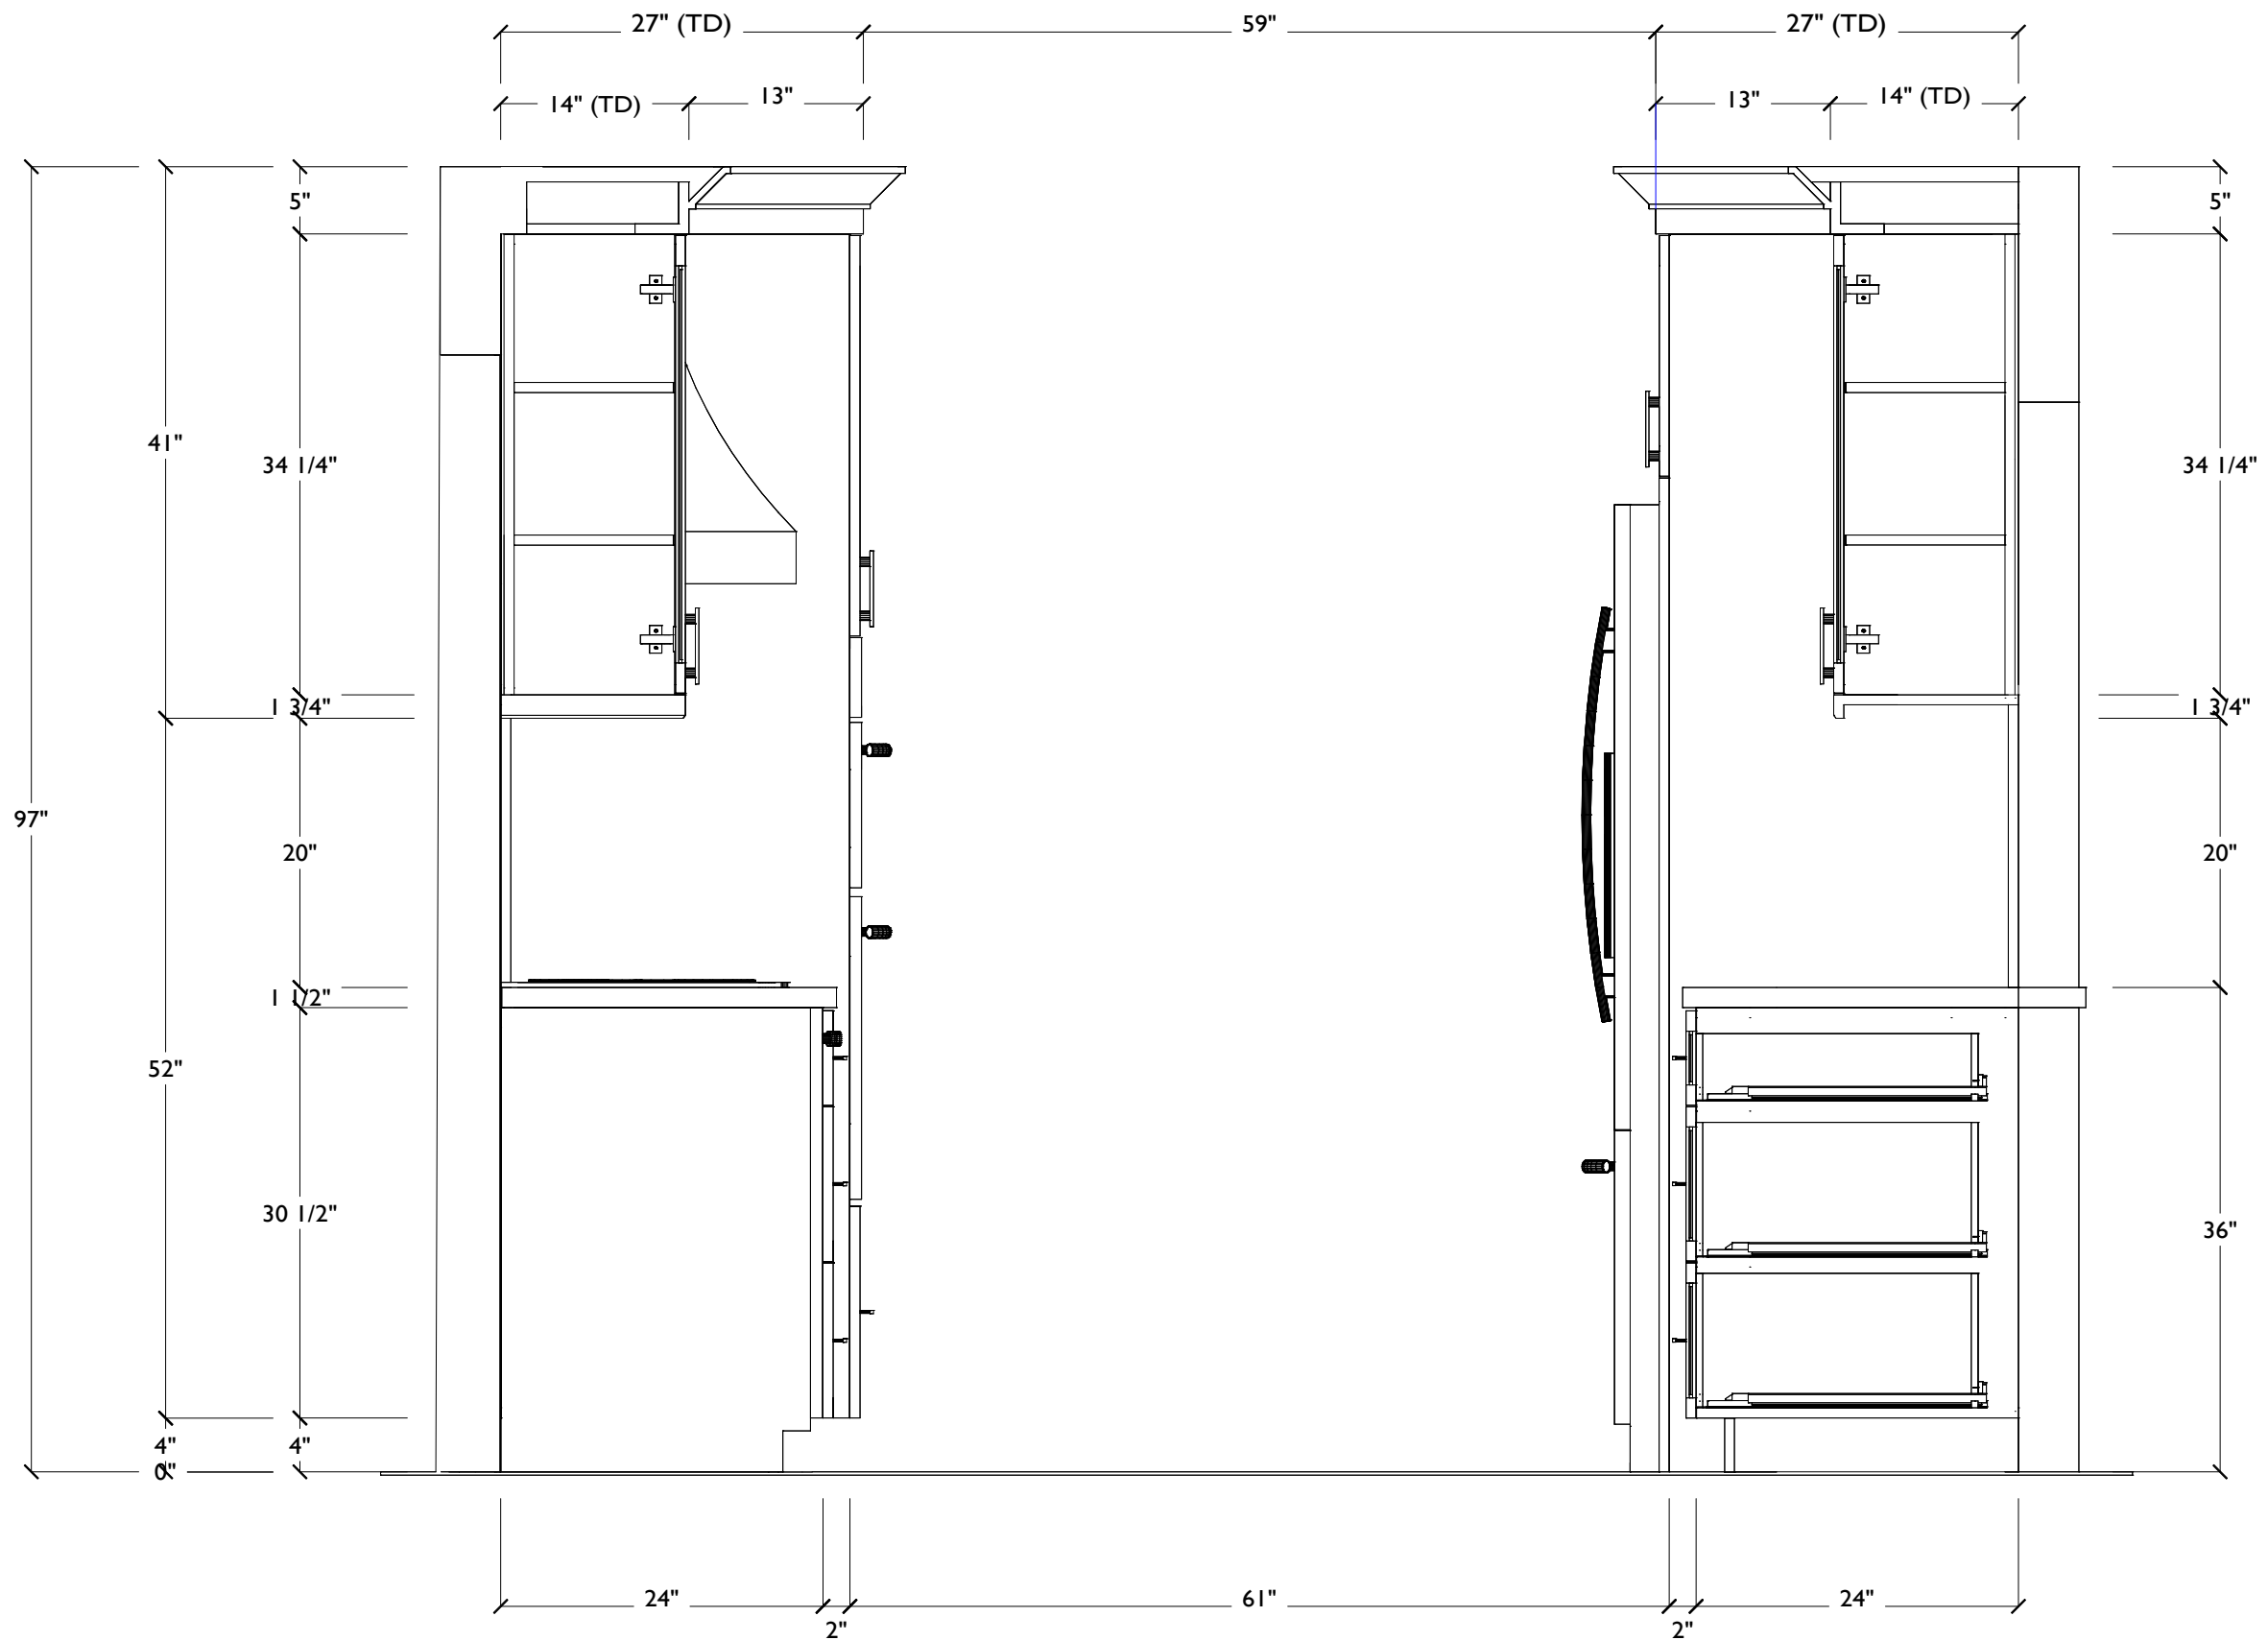

NOTE: ALL DIMENSIONS AND DETAILS IN THESE SHOP DRAWINGS ARE SUBJECT TO CHANGE BASED ON ONGOING REVISIONS OR PROJECT REQUIREMENTS. FINAL DIMENSIONS AND SPECIFICATIONS WILL BE CONFIRMED PRIOR TO FABRICATION AND INSTALLATION

## BARBANELL KITCHEN: WALL #2 INTERIOR ELEVATION

### LEGEND:

TW= TOTAL WIDTH  
TH= TOTAL HEIGHT  
TD= TOTAL DEPTH  
ID= INTERIOR DIMENSION

SHEET NO.


5.0

TOTAL SHEETS

13

SCALE

7/8" = 1'-0"

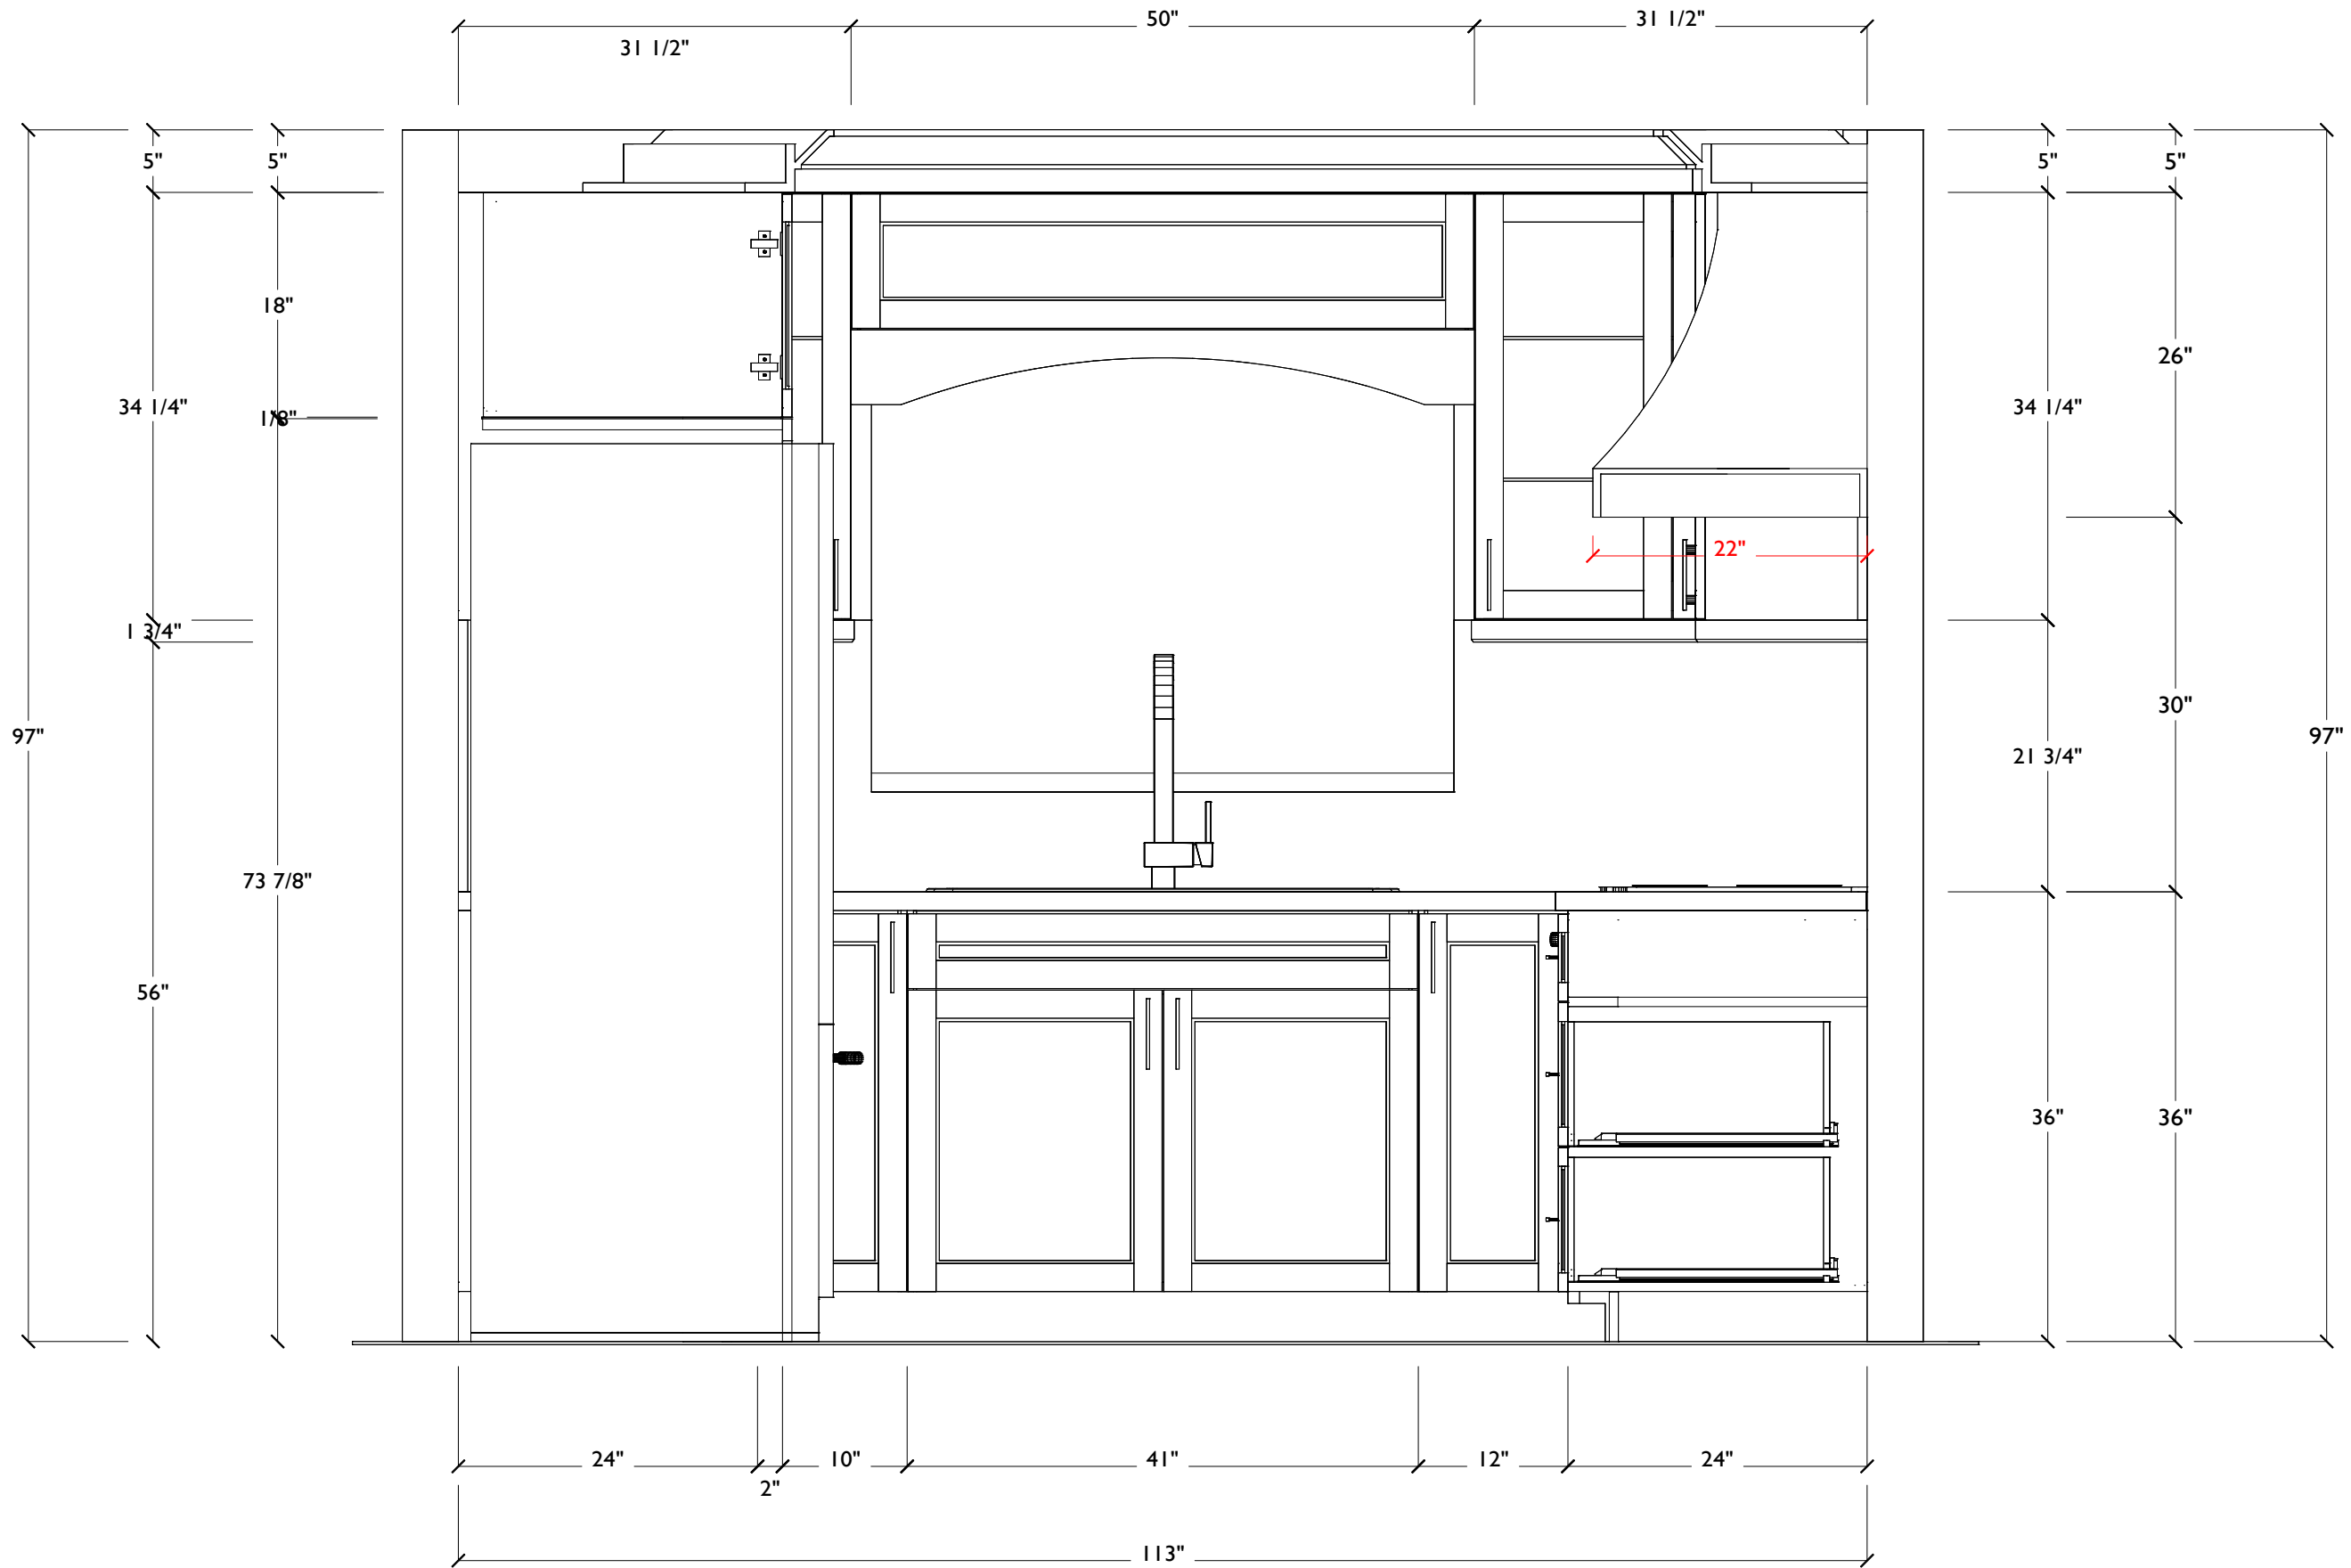

NOTE: ALL DIMENSIONS AND DETAILS IN THESE SHOP DRAWINGS ARE SUBJECT TO CHANGE BASED ON ONGOING REVISIONS OR PROJECT REQUIREMENTS. FINAL DIMENSIONS AND SPECIFICATIONS WILL BE CONFIRMED PRIOR TO FABRICATION AND INSTALLATION

**BARBANELL KITCHEN: WALL #2 MIDDLE SECTION**

**LEGEND:**

TW= TOTAL WIDTH  
TH= TOTAL HEIGHT  
TD= TOTAL DEPTH  
ID= INTERIOR DIMENSION

**SHEET NO.**

**6.0**


**TOTAL SHEETS**

**13**

**SCALE**

**7/8" = 1'-0"**



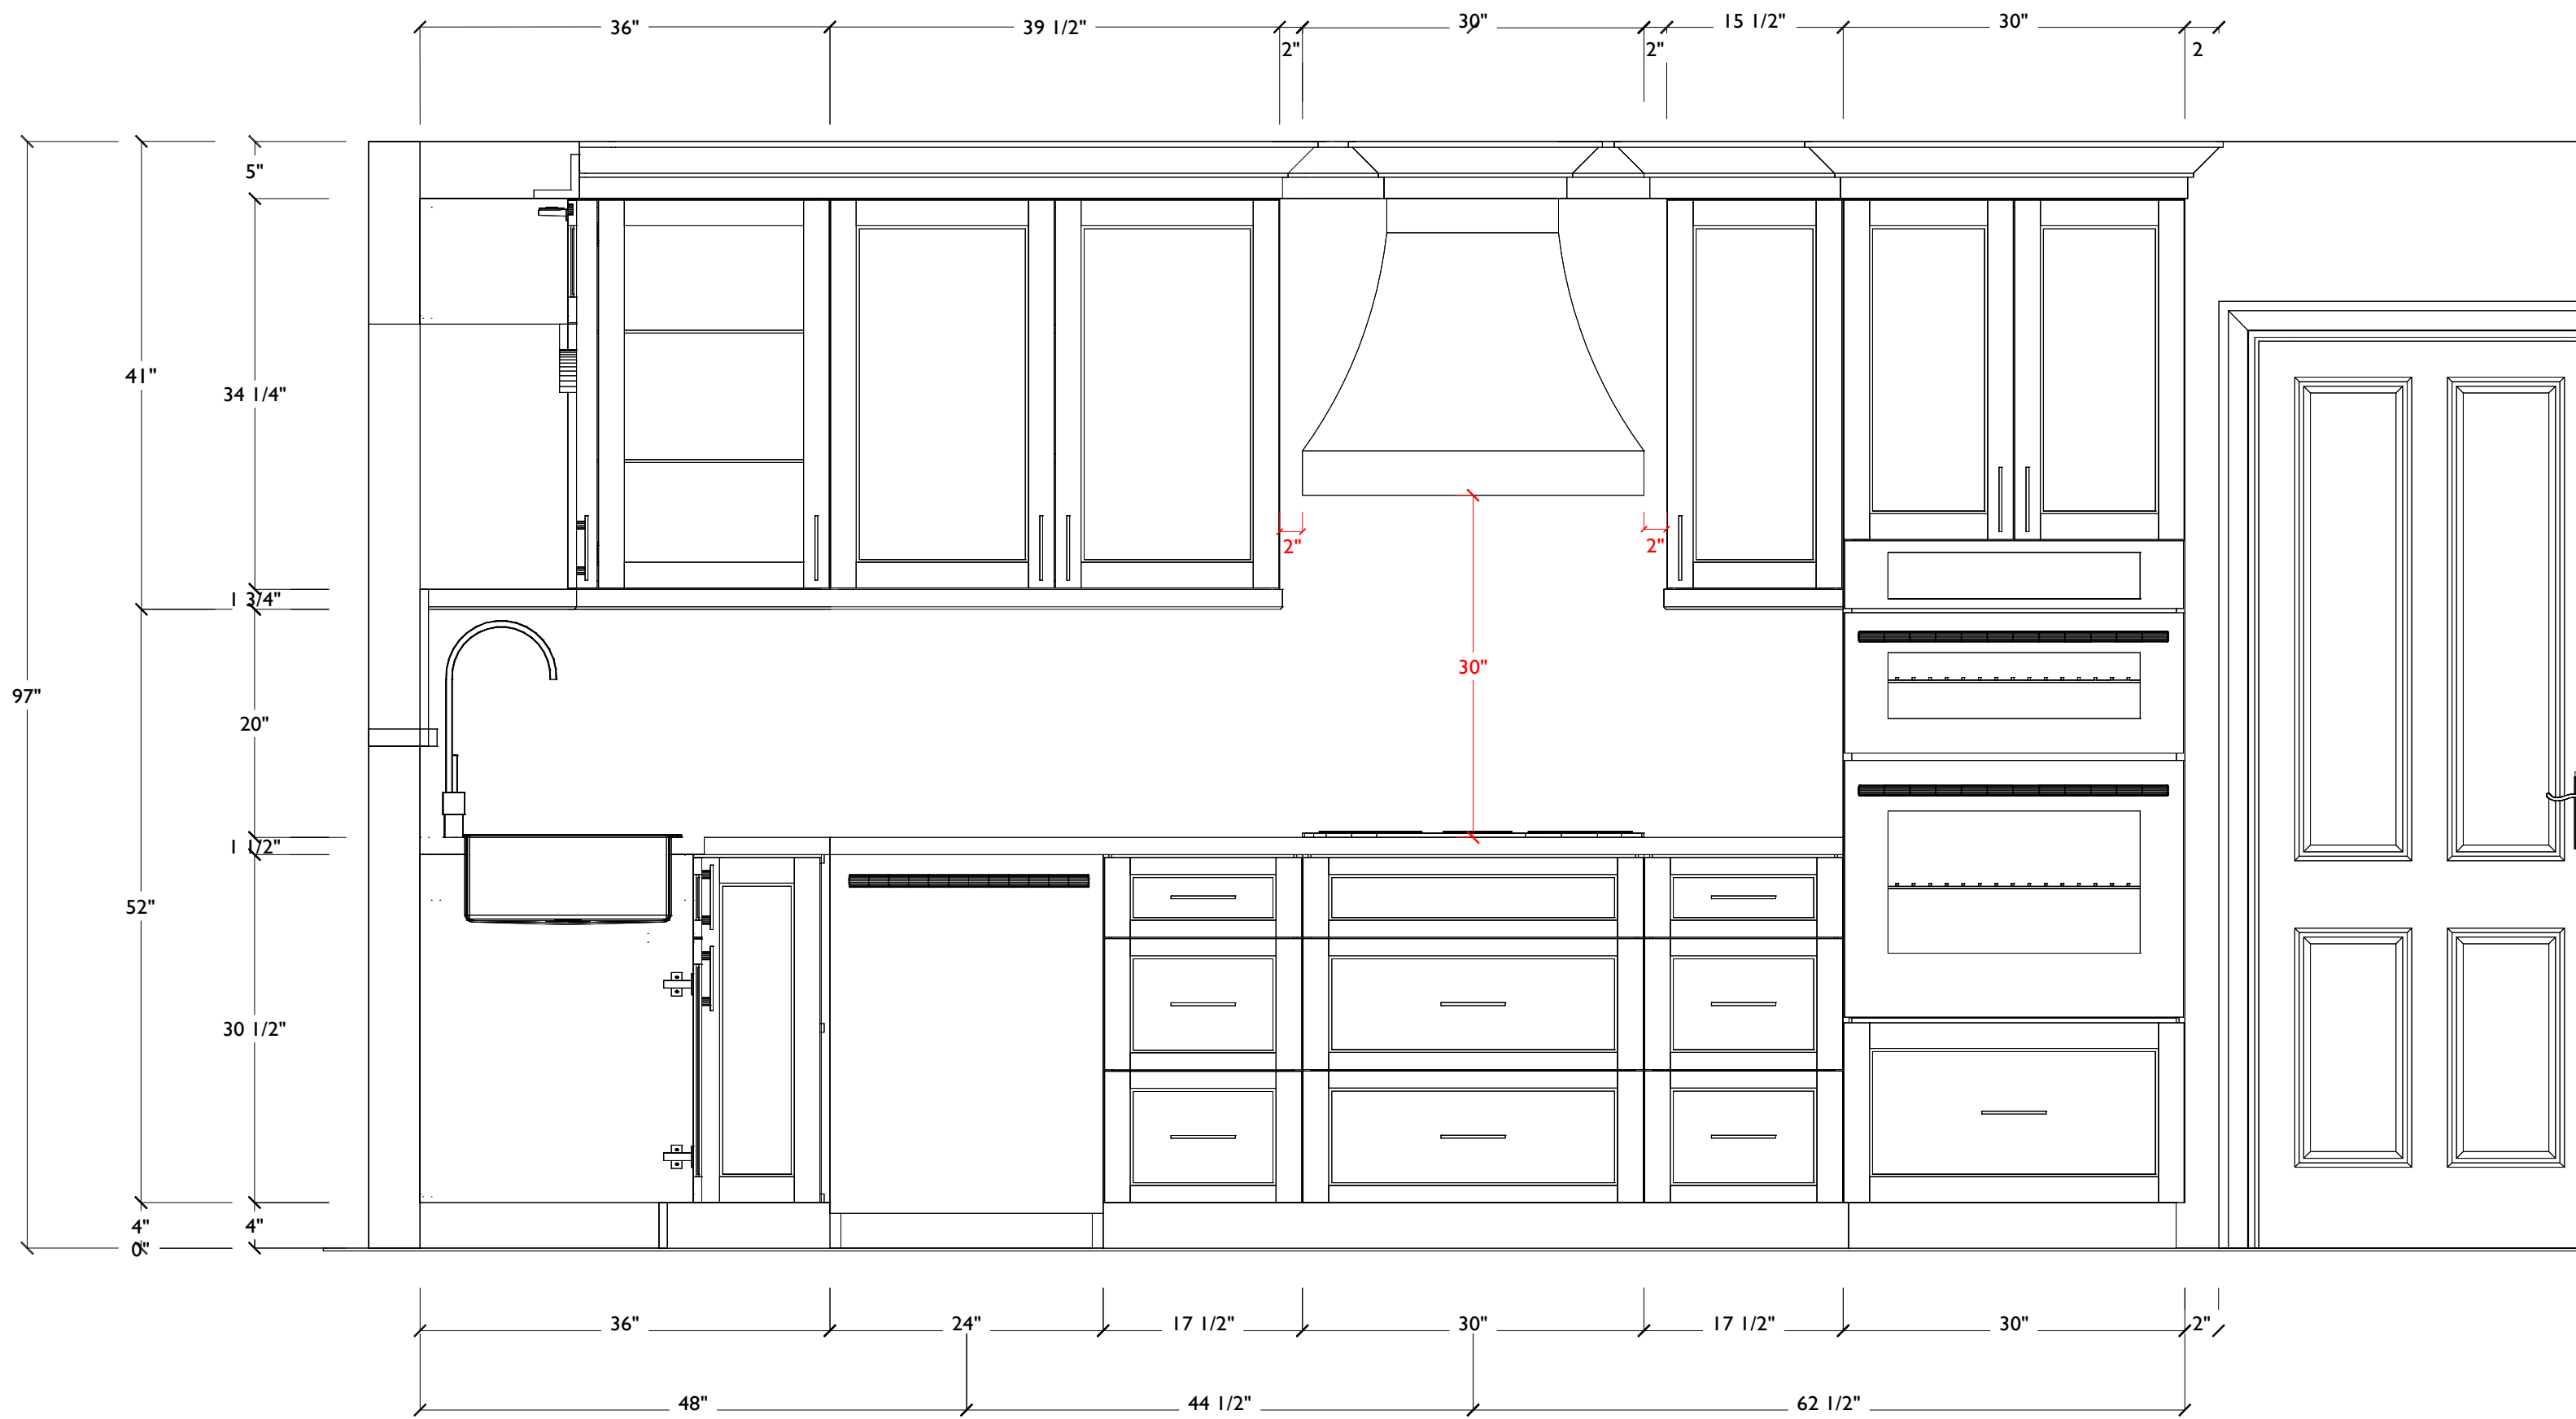

|                                                                                    |   |  |                        |              |
|------------------------------------------------------------------------------------|---|--|------------------------|--------------|
|  | NOTE: ALL DIMENSIONS AND DETAILS IN THESE SHOP DRAWINGS ARE SUBJECT TO CHANGE BASED ON ONGOING REVISIONS OR PROJECT REQUIREMENTS. FINAL DIMENSIONS AND SPECIFICATIONS WILL BE CONFIRMED PRIOR TO FABRICATION AND INSTALLATION |  | LEGEND:                | SHEET NO.    |
|                                                                                    |   |  | TW= TOTAL WIDTH        | 7.0          |
|                                                                                    | BARBANELL KITCHEN: WALL #3 FRONT ELEVATION   |  | TH= TOTAL HEIGHT       |              |
|                                                                                    |   |  | TD= TOTAL DEPTH        | TOTAL SHEETS |
|                                                                                    |   |  | ID= INTERIOR DIMENSION | 13           |
|                                                                                    |   |  | SCALE                  |              |
|                                                                                    |   |  | 7/8" = 1'-0"           |              |



|                                                                                    |   |       |                        |              |
|------------------------------------------------------------------------------------|---|-------|------------------------|--------------|
|  | NOTE: ALL DIMENSIONS AND DETAILS IN THESE SHOP DRAWINGS ARE SUBJECT TO CHANGE BASED ON ONGOING REVISIONS OR PROJECT REQUIREMENTS. FINAL DIMENSIONS AND SPECIFICATIONS WILL BE CONFIRMED PRIOR TO FABRICATION AND INSTALLATION |       | LEGEND:                | SHEET NO.    |
|                                                                                    |   |       | TW= TOTAL WIDTH        | 8.0          |
|                                                                                    | BARBANELL KITCHEN: BIRDS EYE RENDERING   | SCALE | TH= TOTAL HEIGHT       |              |
|                                                                                    |   |       | TD= TOTAL DEPTH        | TOTAL SHEETS |
|                                                                                    |   |       | ID= INTERIOR DIMENSION | 13           |
|                                                                                    |   |       |                        |              |





|                                                                                    |   |       |                        |              |
|------------------------------------------------------------------------------------|---|-------|------------------------|--------------|
|  | NOTE: ALL DIMENSIONS AND DETAILS IN THESE SHOP DRAWINGS ARE SUBJECT TO CHANGE BASED ON ONGOING REVISONS OR PROJECT REQUIREMENTS. FINAL DIMENSIONS AND SPECIFICATIONS WILL BE CONFIRMED PRIOR TO FABRICATION AND INSTALLATION |       | LEGEND:                | SHEET NO.    |
|                                                                                    |   |       | TW= TOTAL WIDTH        | 9.0          |
|                                                                                    | BARBANELL KITCHEN: CENTER P.O.V RENDERING   | SCALE | TH= TOTAL HEIGHT       |              |
|                                                                                    |   |       | TD= TOTAL DEPTH        | TOTAL SHEETS |
|                                                                                    |   |       | ID= INTERIOR DIMENSION | 13           |



NOTE: ALL DIMENSIONS AND DETAILS IN THESE SHOP DRAWINGS ARE SUBJECT TO CHANGE BASED ON ONGOING REVISIONS OR PROJECT REQUIREMENTS. FINAL DIMENSIONS AND SPECIFICATIONS WILL BE CONFIRMED PRIOR TO FABRICATION AND INSTALLATION

**BARBANELL KITCHEN: WALL #1 & #2 RENDERING**

| LEGEND: |                        | SHEET NO.    |
|---------|------------------------|--------------|
| SCALE   | TW= TOTAL WIDTH        | 10.0         |
|         | TH= TOTAL HEIGHT       |              |
|         | TD= TOTAL DEPTH        | TOTAL SHEETS |
|         | ID= INTERIOR DIMENSION |              |
|         |                        | 13           |



|                                                                                    |   |       |                                     |                          |
|------------------------------------------------------------------------------------|---|-------|-------------------------------------|--------------------------|
|  | NOTE: ALL DIMENSIONS AND DETAILS IN THESE SHOP DRAWINGS ARE SUBJECT TO CHANGE BASED ON ONGOING REVISIONS OR PROJECT REQUIREMENTS. FINAL DIMENSIONS AND SPECIFICATIONS WILL BE CONFIRMED PRIOR TO FABRICATION AND INSTALLATION |       | LEGEND:                             | SHEET NO.<br><b>11.0</b> |
|                                                                                    |   |       | TW= TOTAL WIDTH<br>TH= TOTAL HEIGHT |                          |
|                                                                                    | <b>BARBANELL KITCHEN: WALL #2 &amp; #3 RENDERING</b>   | SCALE | TD= TOTAL DEPTH                     | TOTAL SHEETS             |
|                                                                                    |   |       | ID= INTERIOR DIMENSION              |                          |
|                                                                                    |   |       |                                     | <b>13</b>                |





NOTE: ALL DIMENSIONS AND DETAILS IN THESE SHOP DRAWINGS ARE SUBJECT TO CHANGE BASED ON ONGOING REVISIONS OR PROJECT REQUIREMENTS. FINAL DIMENSIONS AND SPECIFICATIONS WILL BE CONFIRMED PRIOR TO FABRICATION AND INSTALLATION

BARBANELL KITCHEN: WALL #3 RENDERING

SCALE

| LEGEND: |                        | SHEET NO.    |
|---------|------------------------|--------------|
| SCALE   | TW= TOTAL WIDTH        | 12.0         |
|         | TH= TOTAL HEIGHT       |              |
|         | TD= TOTAL DEPTH        | TOTAL SHEETS |
|         | ID= INTERIOR DIMENSION |              |
|         |                        | 13           |



|                                                                                    |   |  |       |                        |              |
|------------------------------------------------------------------------------------|---|--|-------|------------------------|--------------|
|  | NOTE: ALL DIMENSIONS AND DETAILS IN THESE SHOP DRAWINGS ARE SUBJECT TO CHANGE BASED ON ONGOING REVISIONS OR PROJECT REQUIREMENTS. FINAL DIMENSIONS AND SPECIFICATIONS WILL BE CONFIRMED PRIOR TO FABRICATION AND INSTALLATION |  |       | LEGEND:                | SHEET NO.    |
|                                                                                    |   |  |       | TW= TOTAL WIDTH        | 13.0         |
|                                                                                    | BARBANELL KITCHEN: WALL #1 - #3 RENDERING   |  | SCALE | TH= TOTAL HEIGHT       |              |
|                                                                                    |   |  |       | TD= TOTAL DEPTH        | TOTAL SHEETS |
|                                                                                    |   |  |       | ID= INTERIOR DIMENSION | 13           |