


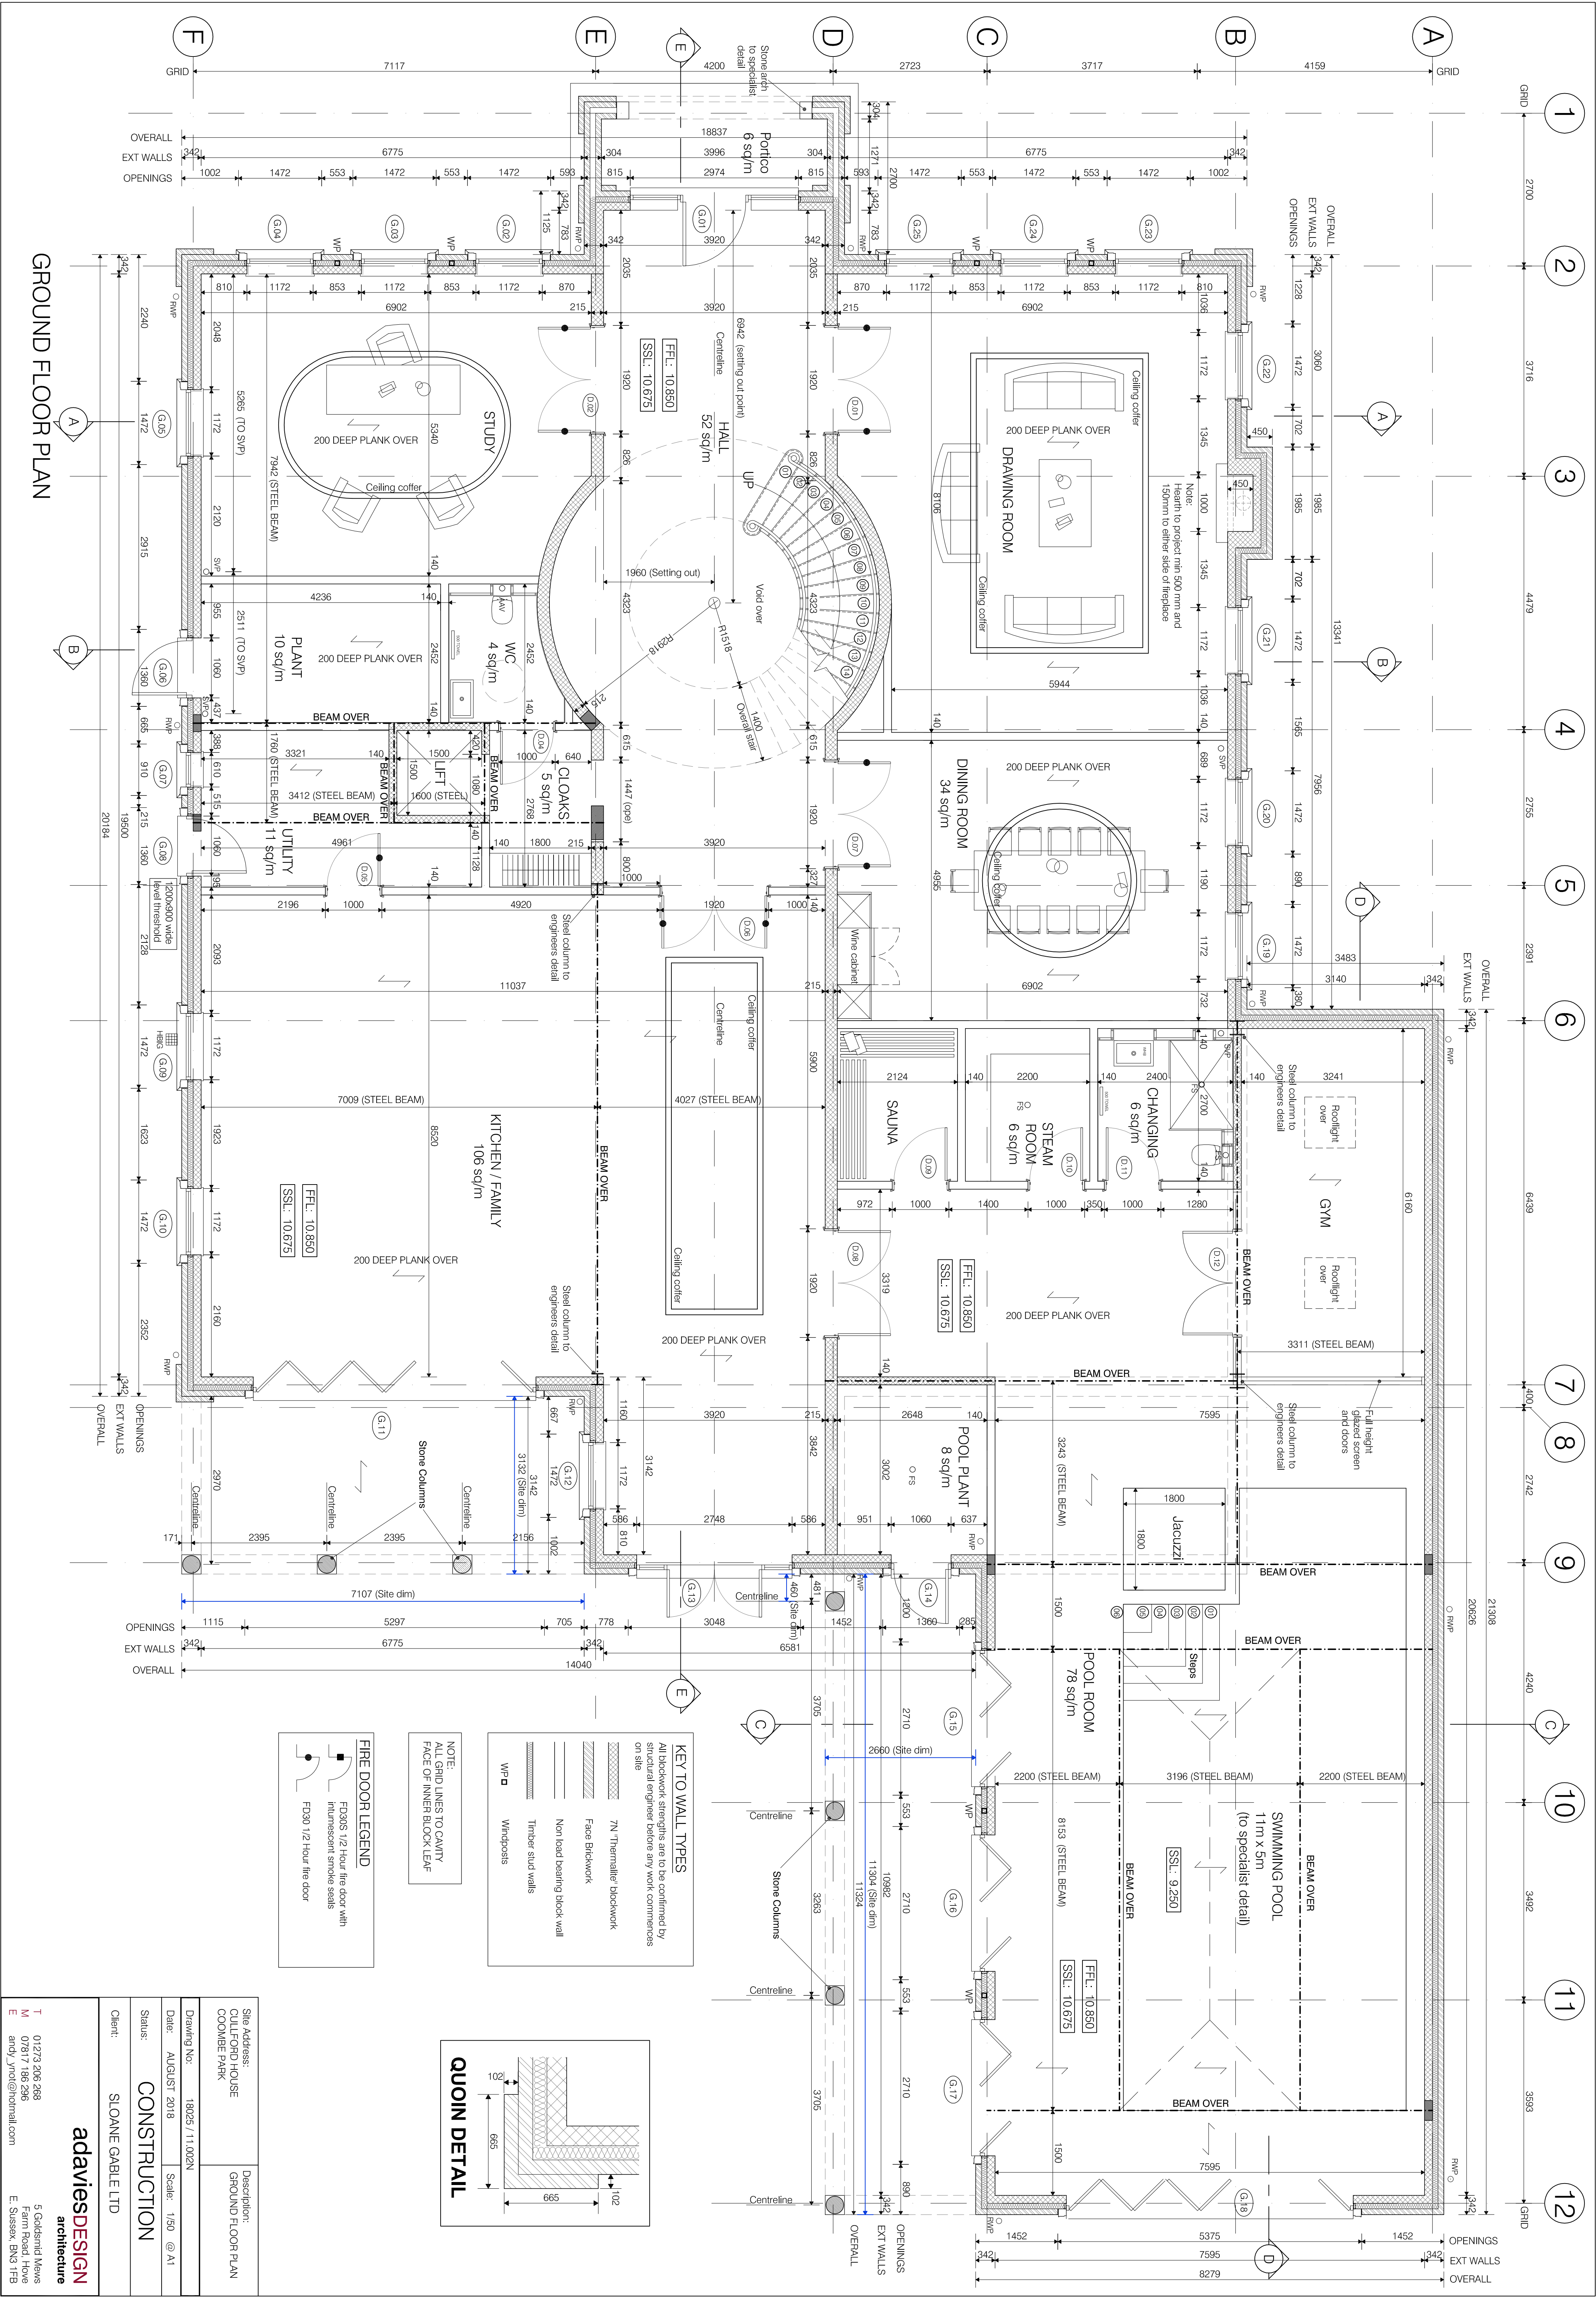

Site Address: CULLFORD HOUSE COOMBE PARK	Description: GROUND FLOOR PLAN
Drawing No: 18025 / 11.002N	Scale: 1/50 @ A1
Date: AUGUST 2018	Status: CONSTRUCTION
Client: SLOANE GABLE LTD	

adaviesDESIGN
architecture

T 01273 206 268
M 07817 186 296
E andy.jynot@hotmail.com

5 Goldsmid Mews
Farm Road, Howe
E. Sussex, BN3 1FB