


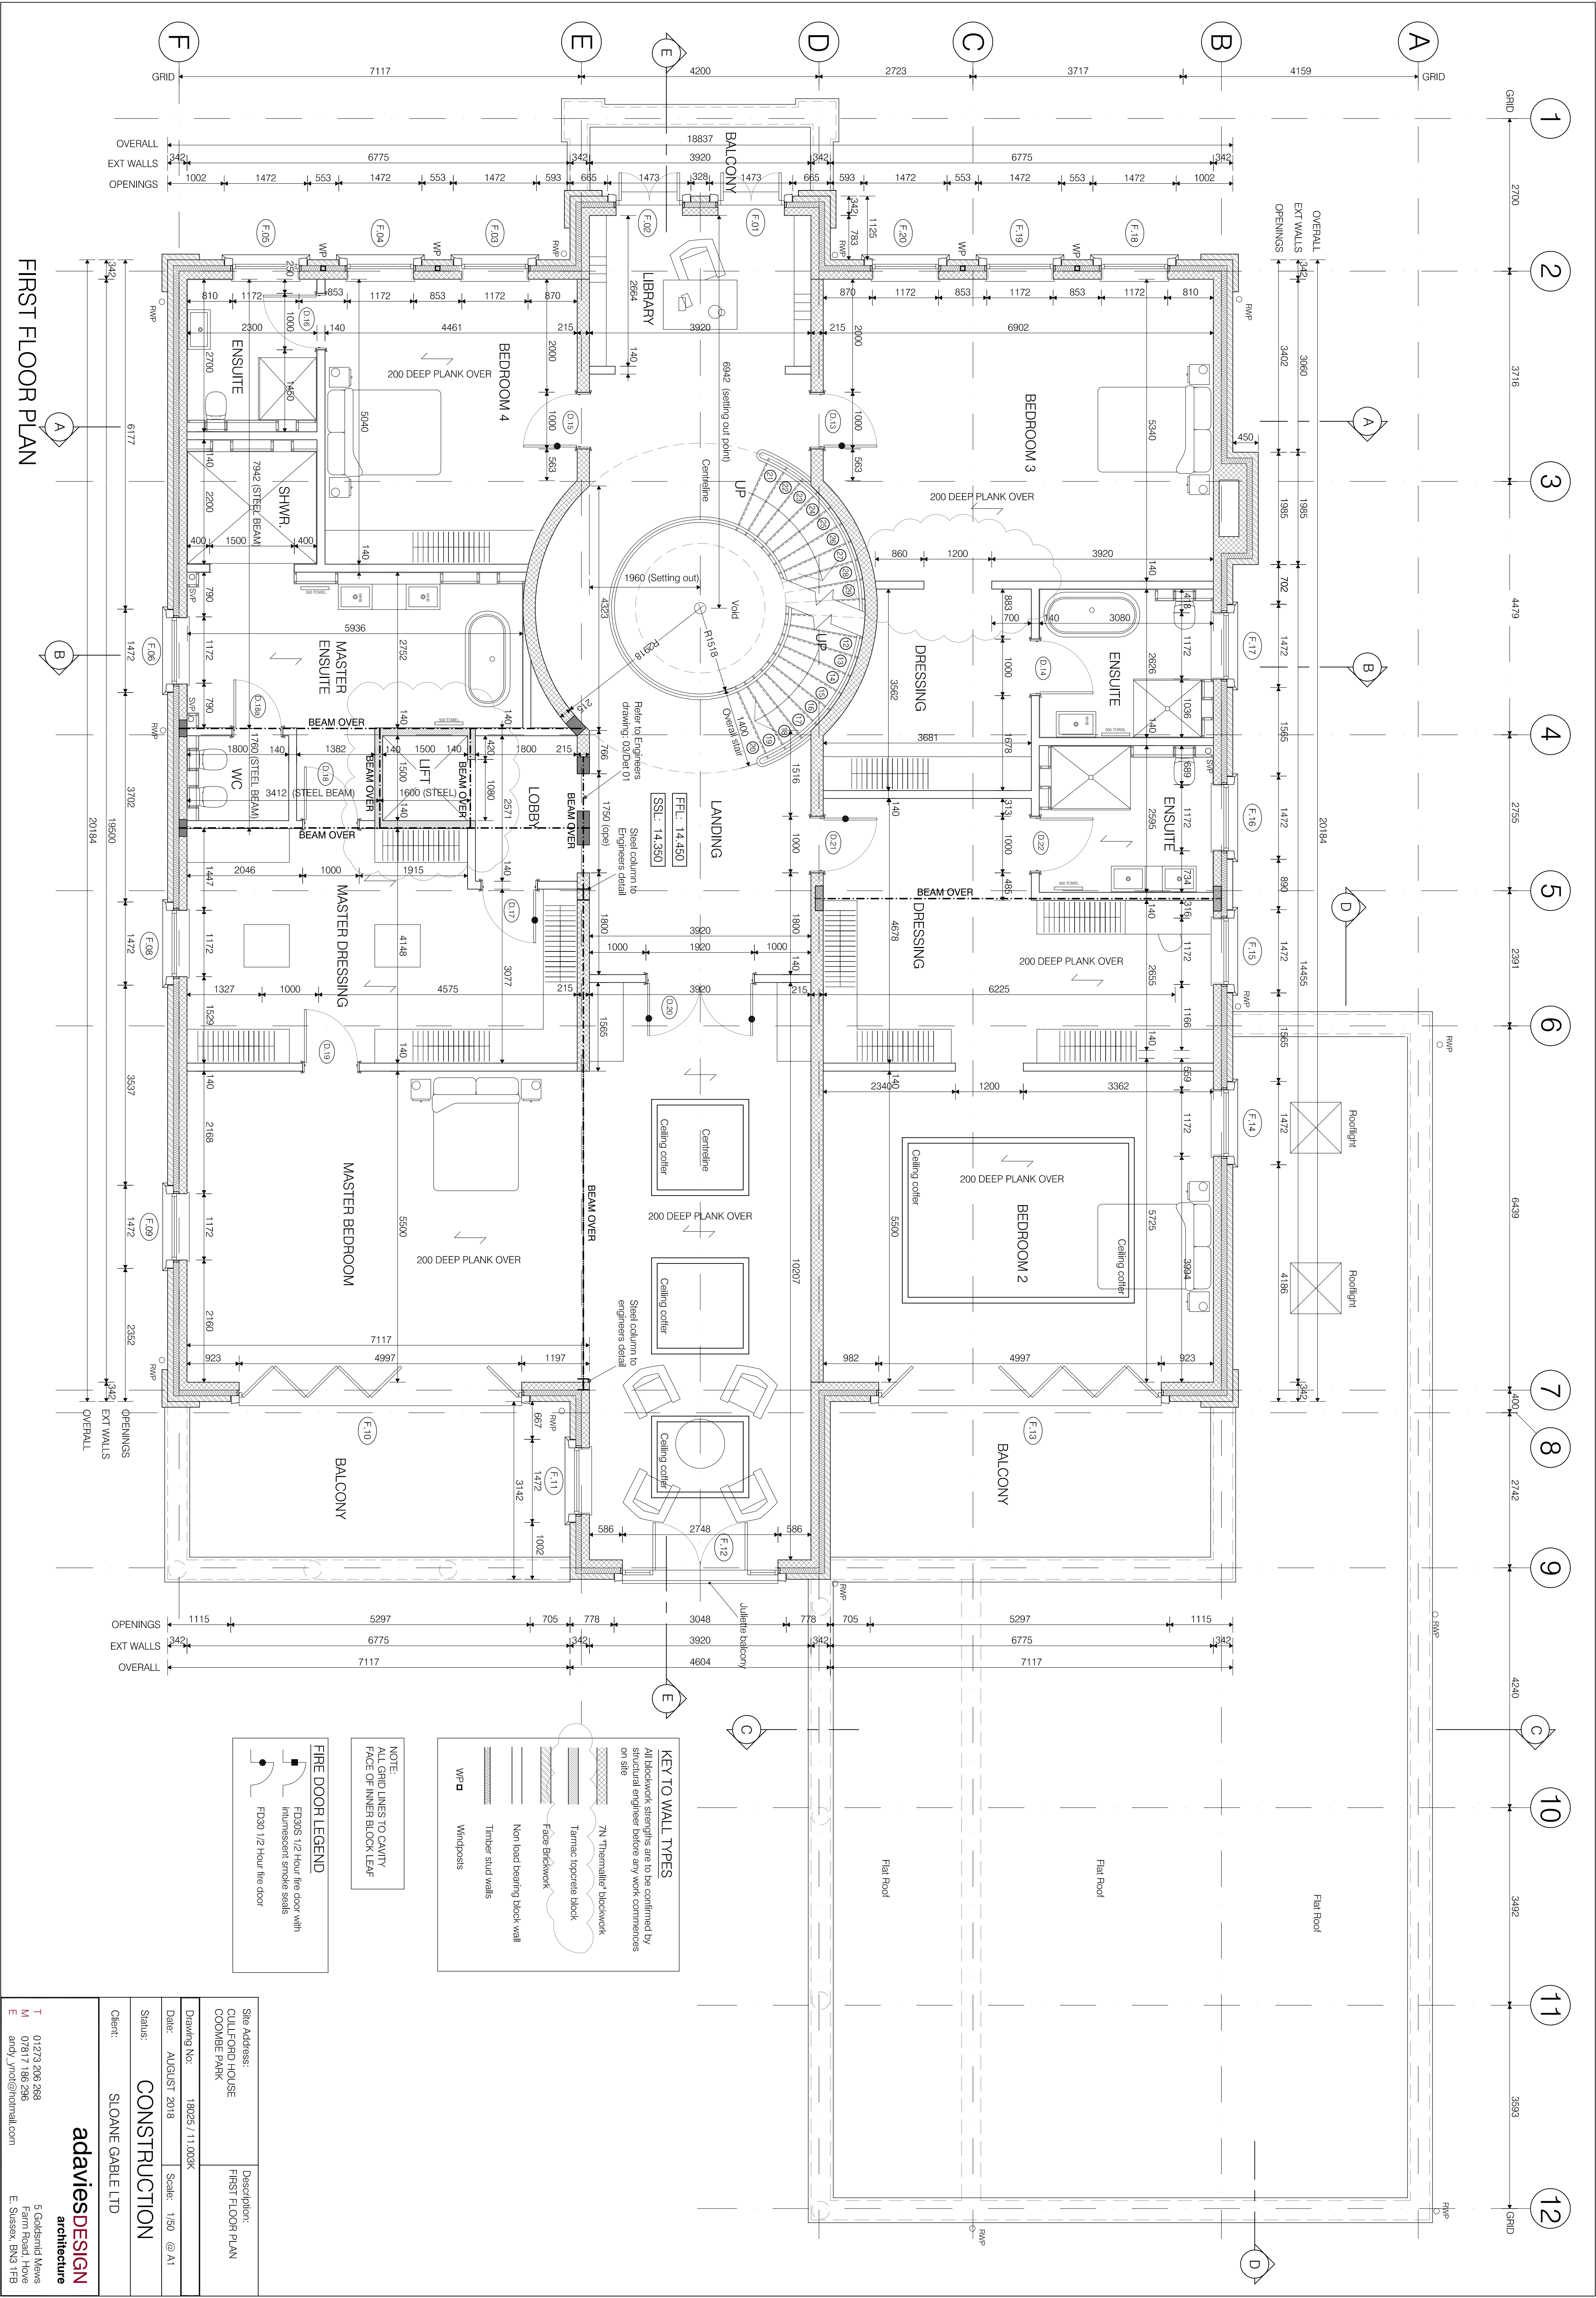

Site Address: CULFORD HOUSE COOMBE PARK		Description: FIRST FLOOR PLAN	
Drawing No: 18025 / 11.003K		Scale: 1/50 @ A1	
Date: AUGUST 2018		Status: CONSTRUCTION	
Client: SLOANE GABLE LTD			
T 01273 206 298 M 07817 186 296 E andy.jynot@hotmail.com		adviesDESIGN architecture 5 Goldsmid Mews Farm Road, Hove E. Sussex, BN3 1FB	