
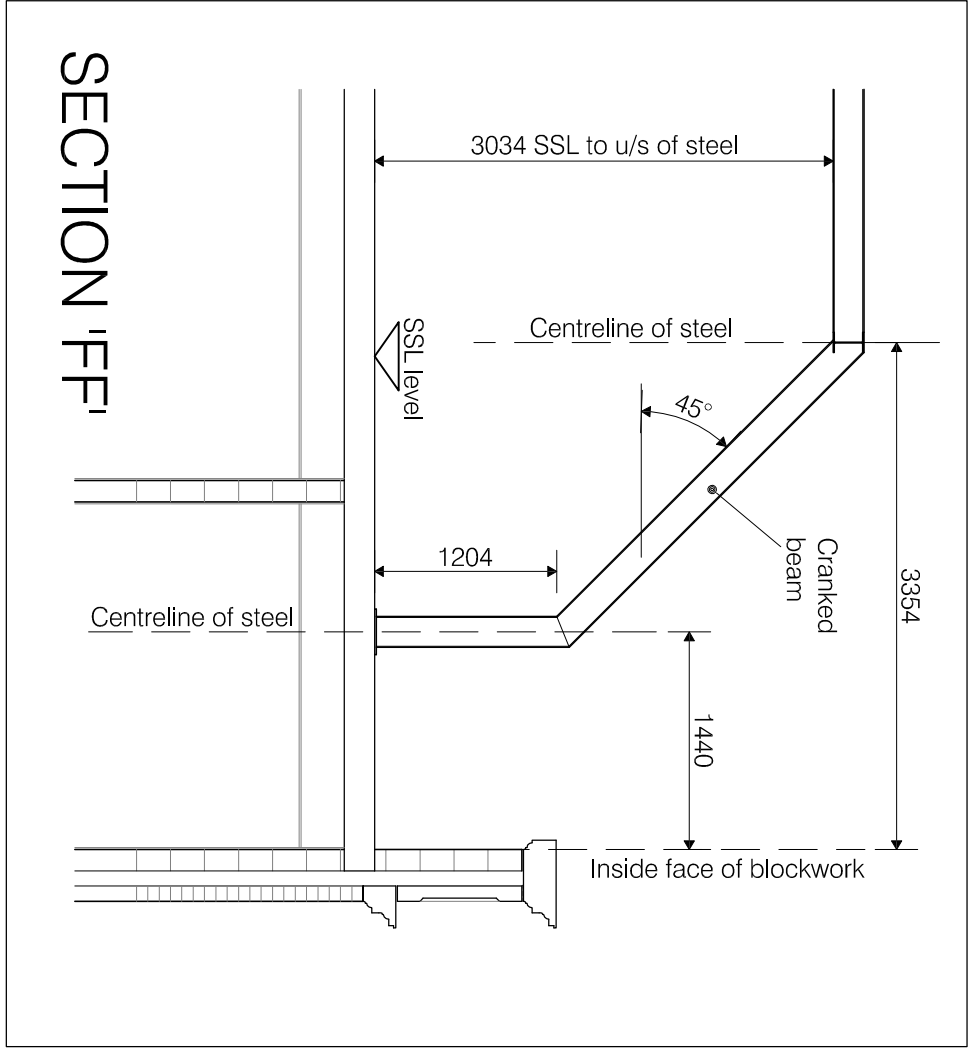


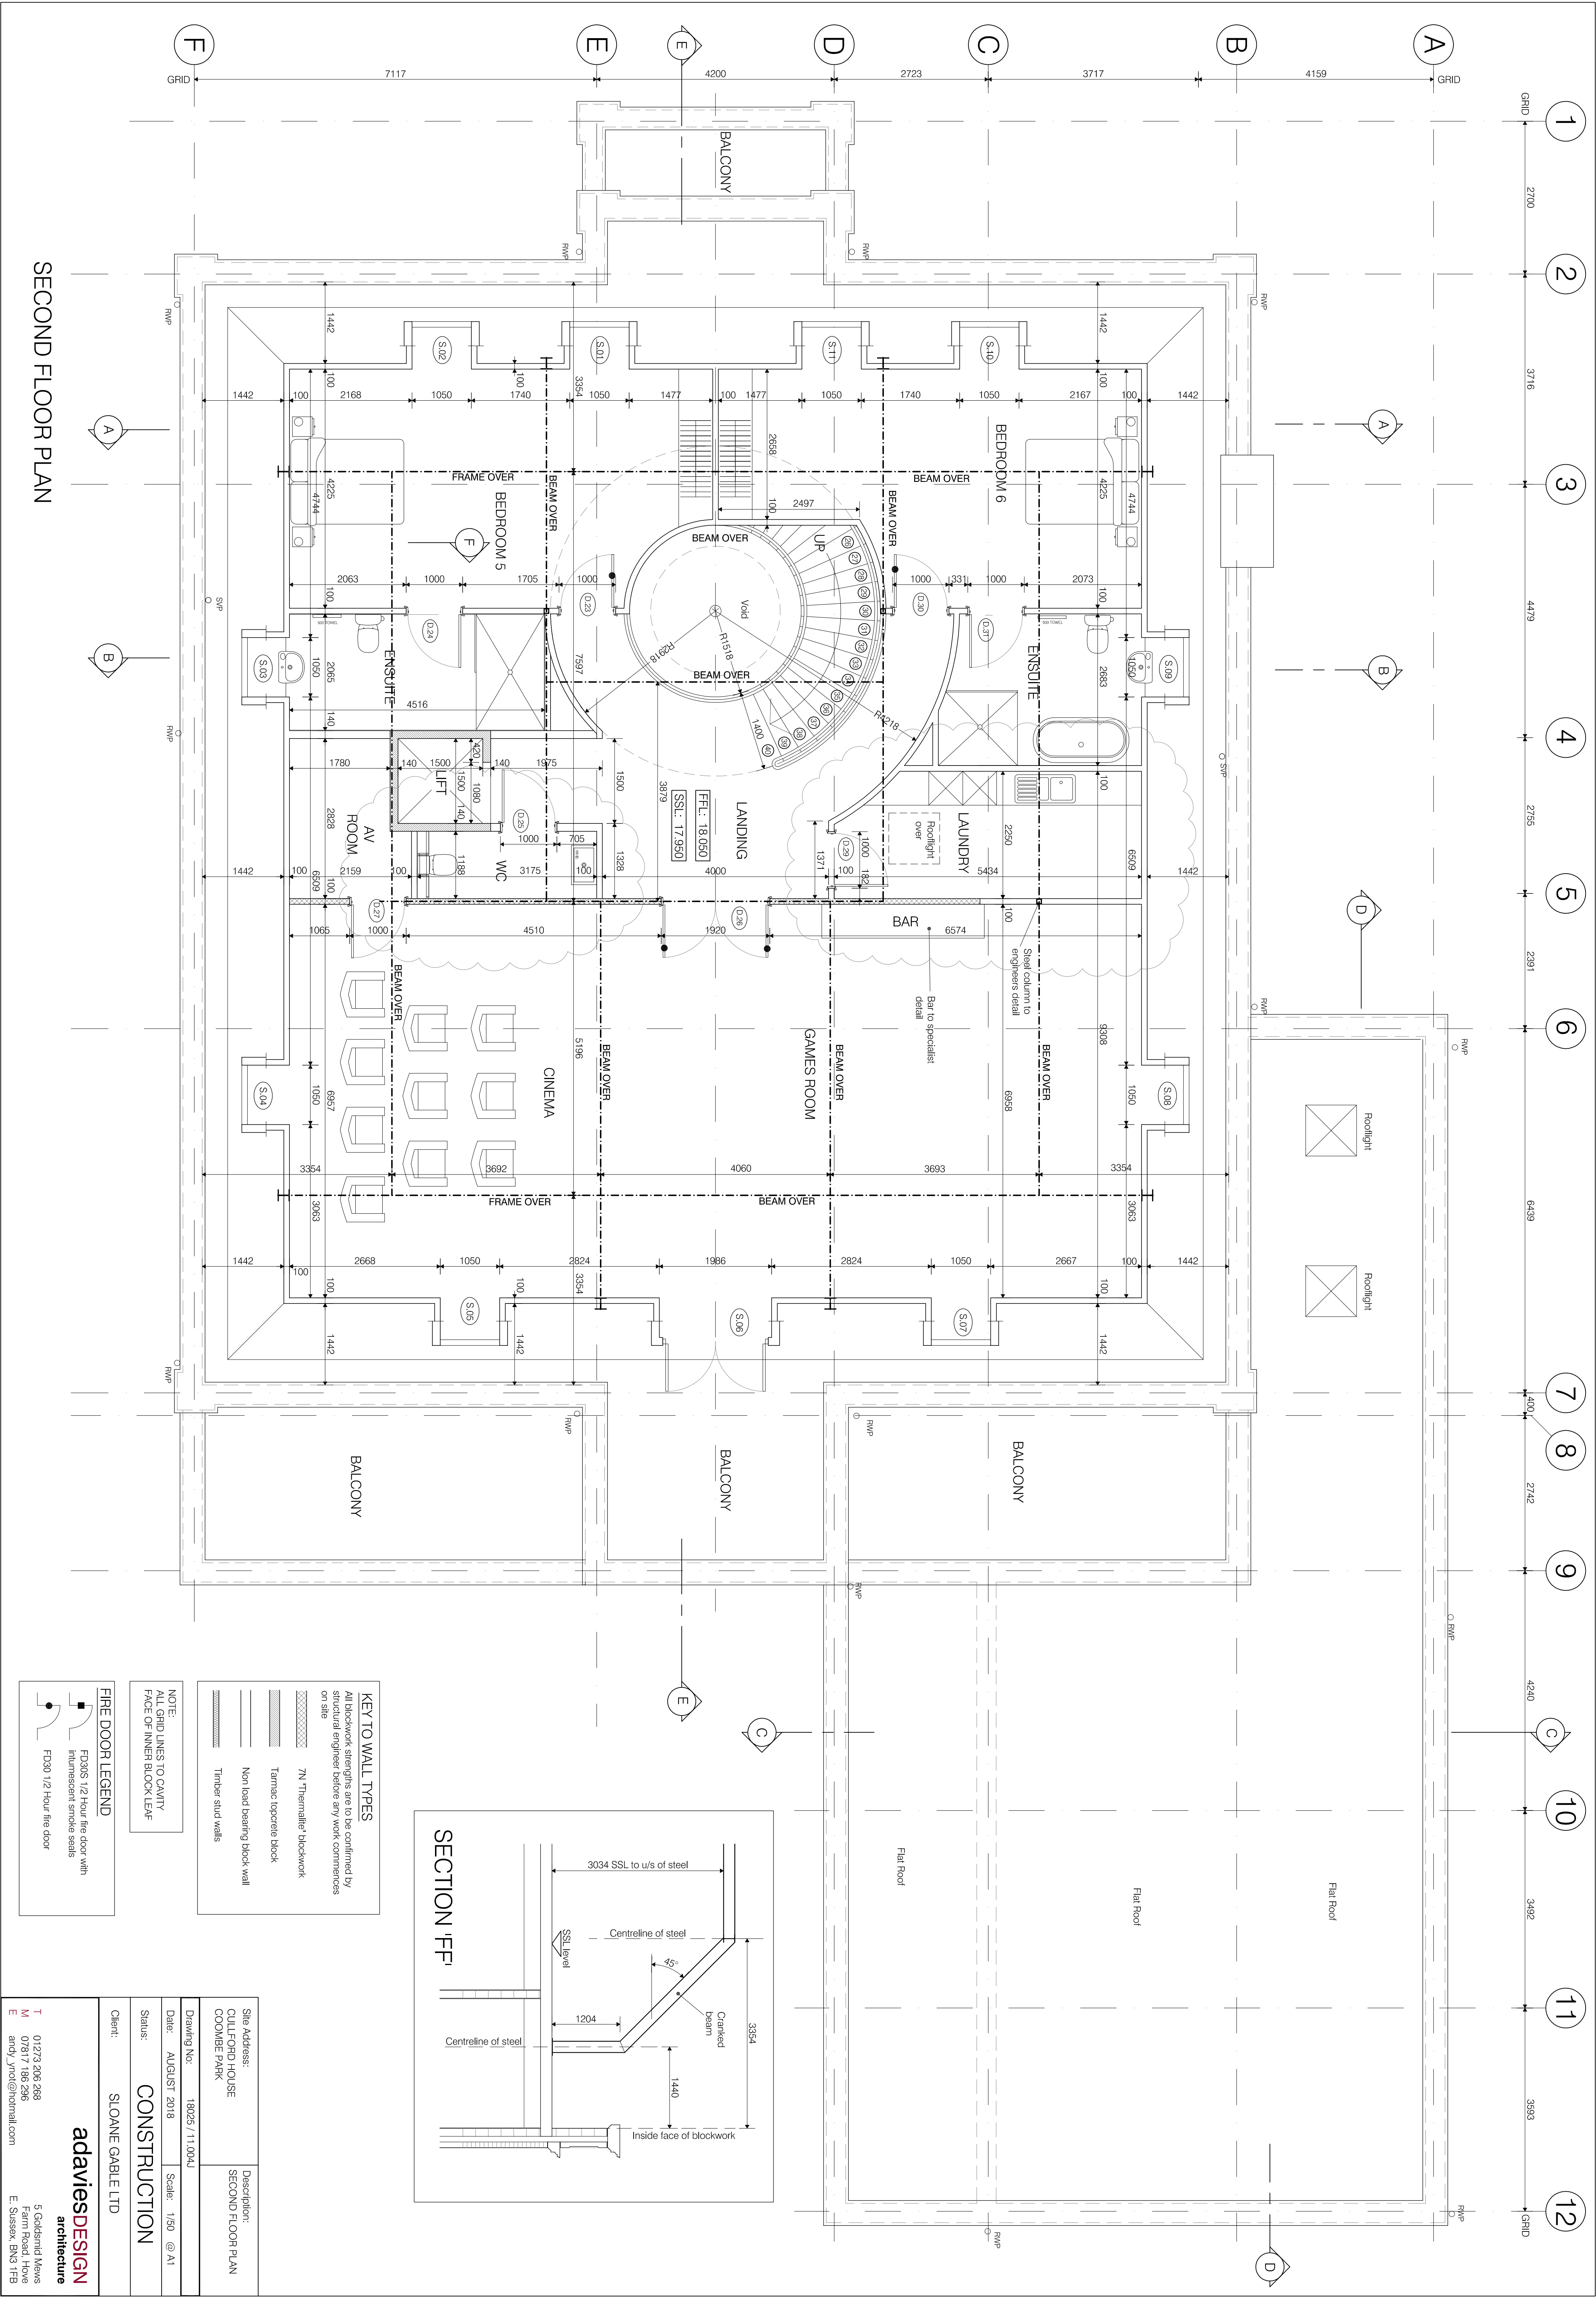

KEY TO WALL TYPES	
All blockwork strengths are to be confirmed by structural engineer before any work commences on site	
	7N Thermalite blockwork
	Tarmac topcrete block
	Non load bearing block wall
	Timber stud walls

NOTE:
ALL GRID LINES TO CAVITY
FACE OF INNER BLOCK LEAF

FIRE DOOR LEGEND	
	FD30S 1/2 Hour fire door with intumescent smoke seals
	FD30 1/2 Hour fire door

Site Address: CULLFORD HOUSE COOMBE PARK		Description: SECOND FLOOR PLAN
Drawing No: 18025 / 11.004J		
Date:	AUGUST 2018	Scale: 1/50 @ A1
Status:	CONSTRUCTION	
Client:	SLOANE GABLE LTD	
adavies DESIGN architecture		
T 01273 206 268 M 07817 186 296 E andy.jynot@hotmail.com		5 Goldsmid Mews Farm Road, Howe E. Sussex, BN9 1FB