


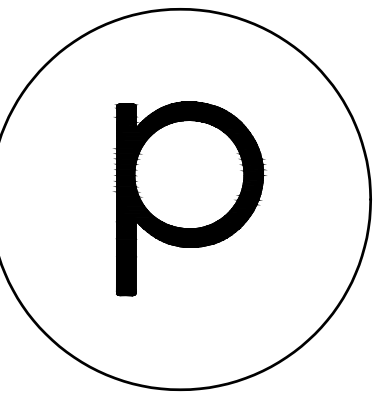

phoenix
ARCHITECTS

PETER L. SANDORSE, AIA
WAKEFIELD, MA
781.246.0988

NOTE:
ALL DIMENSIONS TO BE FIELD
VERIFIED & CHECKED.
CONTRACTOR TO REPORT
CHANGES AND OMISSIONS TO
ARCHITECT.

RICHARDSON
AVE CONDOS
35-37 RICHARDSON AVE
WAKEFIELD MA


EXISTING
FLOOR PLANS

4		
3		
2		
1		
No.	Revision/Issue	Date


1/8"=1'-0"


5.18.26

1

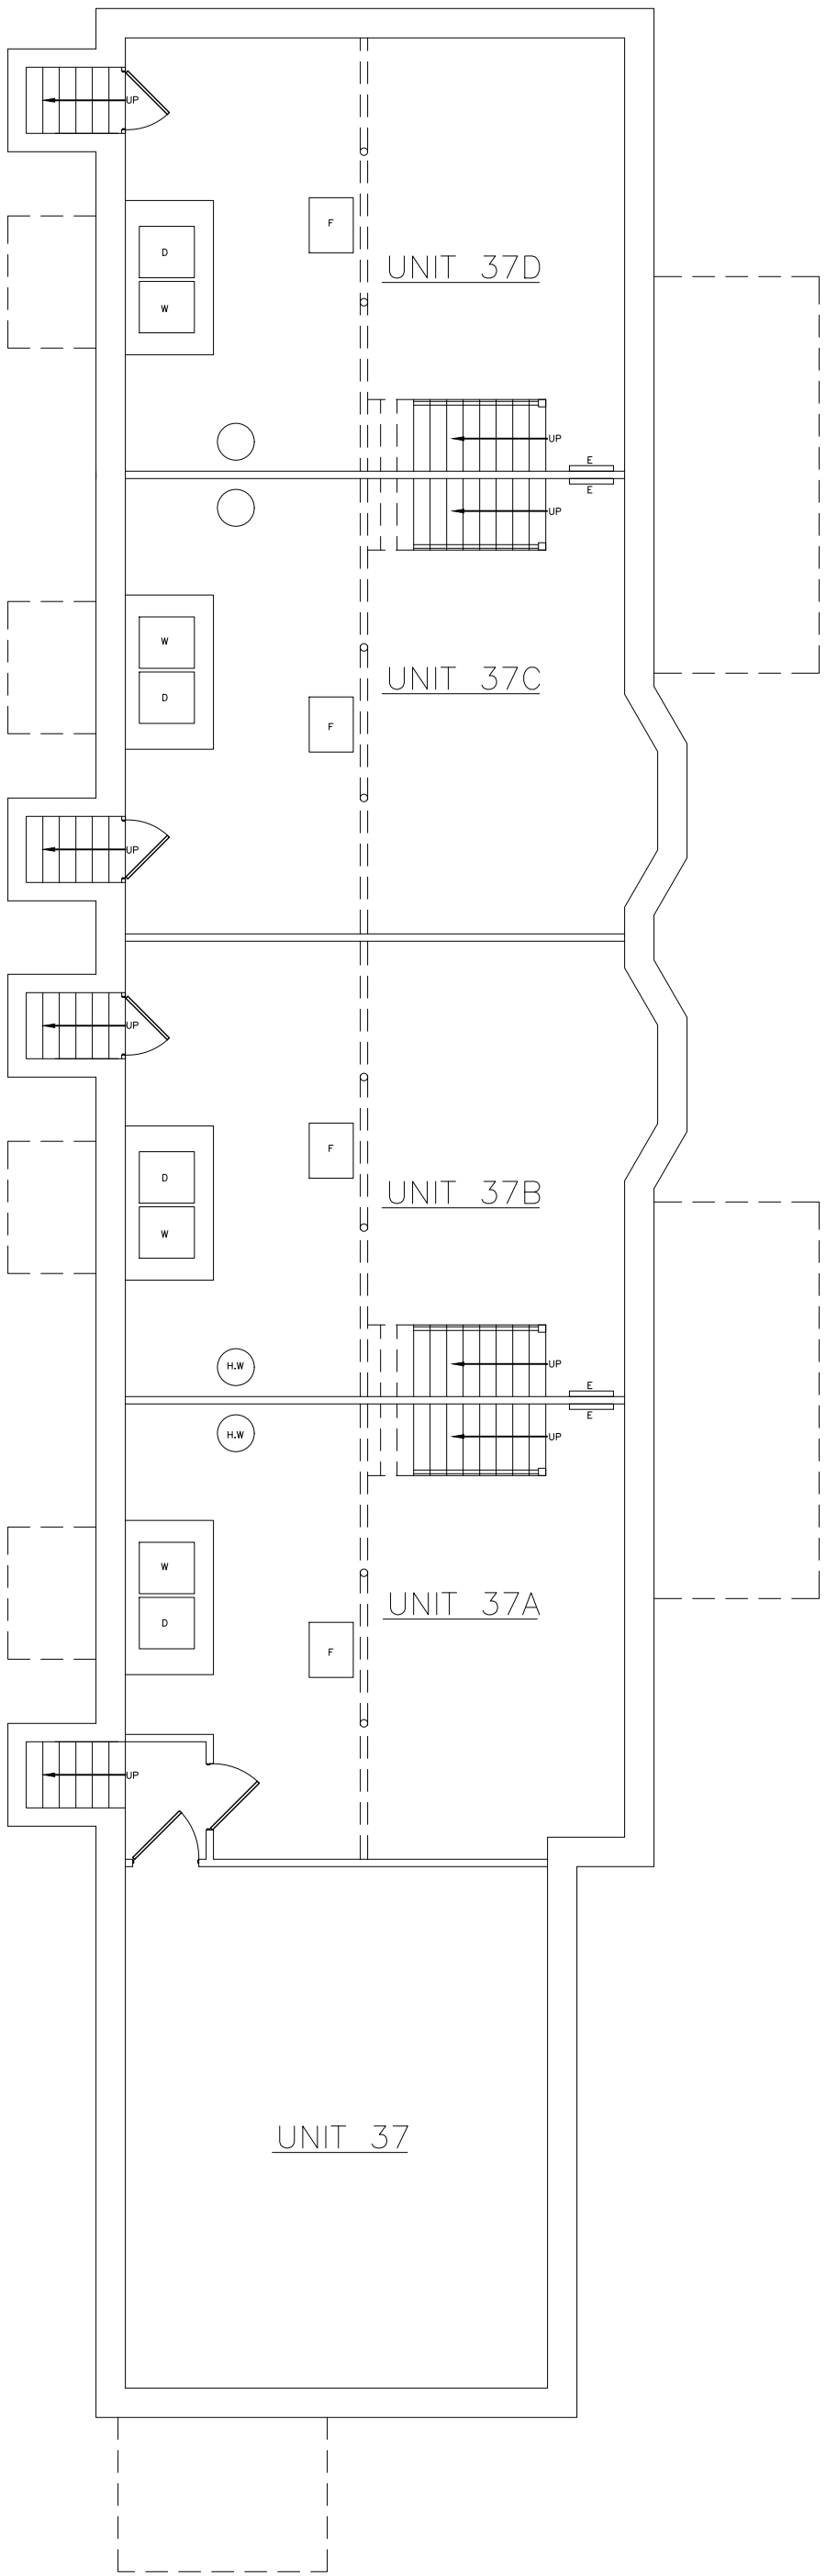

PROPOSED BASEMENT FLOOR PLAN
SCALE: 1/8" = 1'-0"

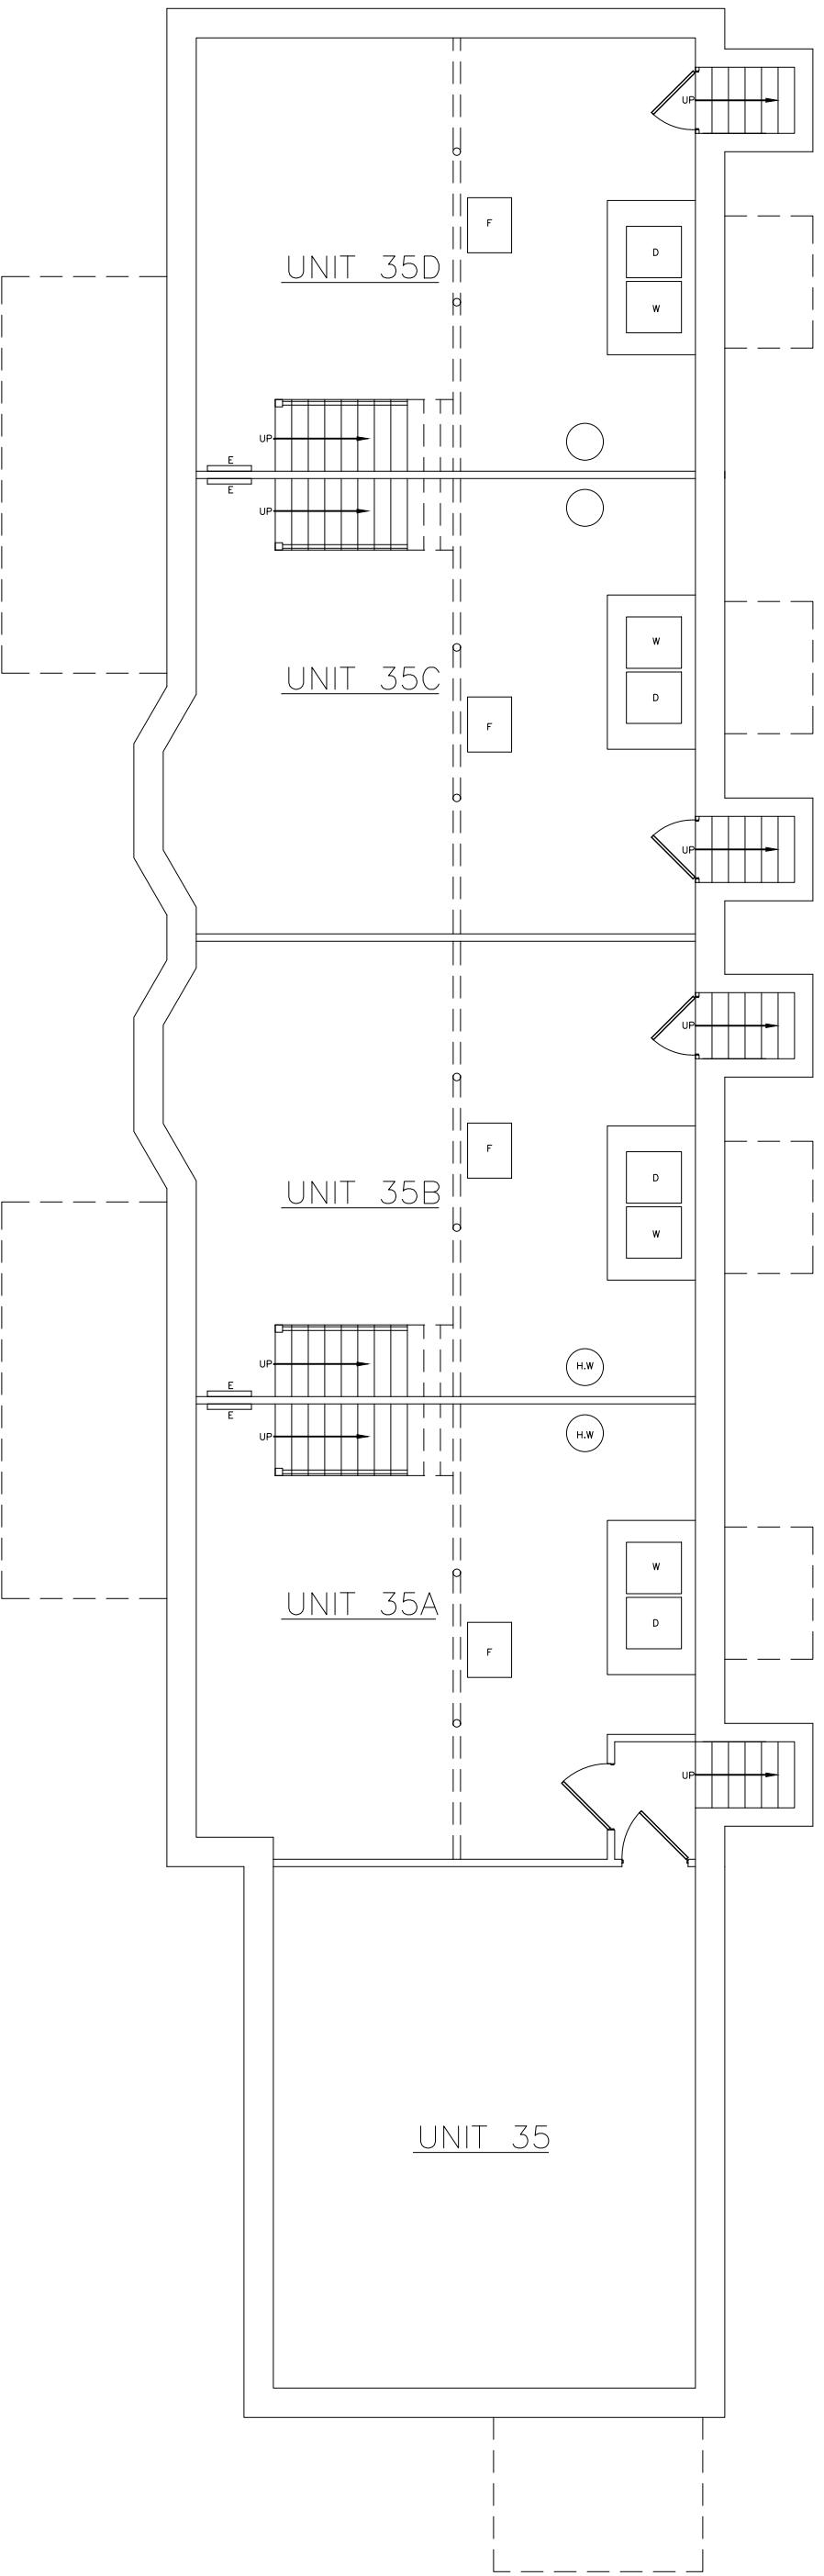

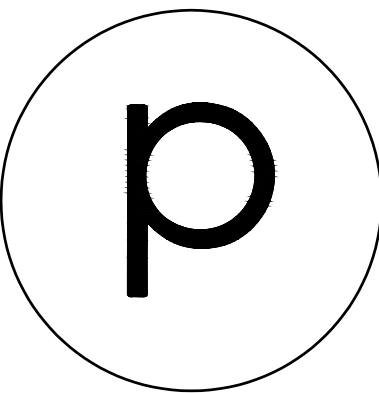

phoenix
ARCHITECTS

PETER L. SANDORSE, AIA
WAKEFIELD, MA
781.246.0988


NOTE:
ALL DIMENSIONS TO BE FIELD
VERIFIED & CHECKED.
CONTRACTOR TO REPORT
CHANGES AND OMISSIONS TO
ARCHITECT.

RICHARDSON
AVE CONDOS
35-37 RICHARDSON AVE
WAKEFIELD MA


EXISTING
FLOOR PLANS


4		
3		
2		
1		
No.	Revision/Issue	Date

1/8"=1'-0"	2
5.18.26	

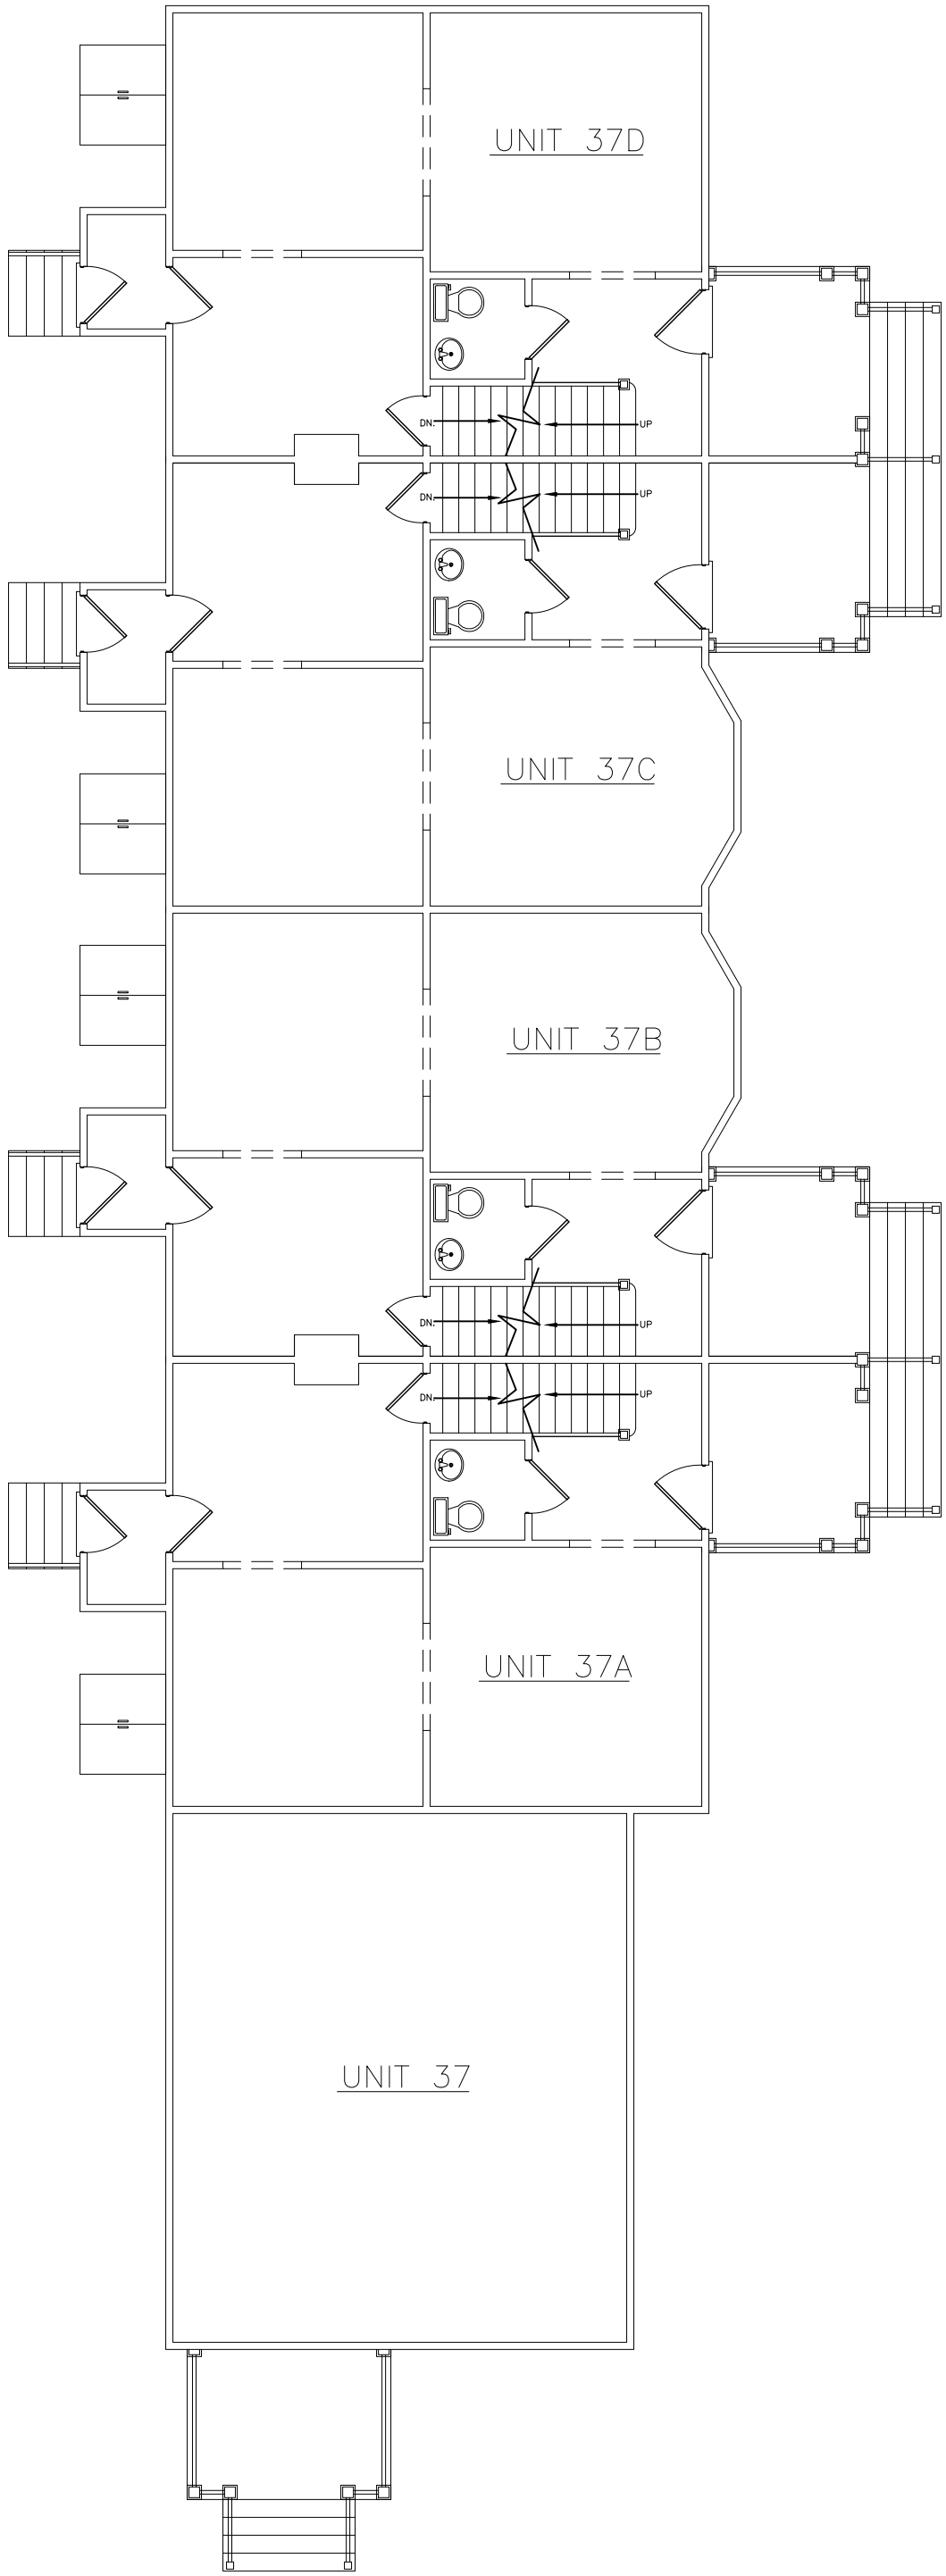

PROPOSED FIRST FLOOR PLAN
SCALE: 1/8" = 1'-0"

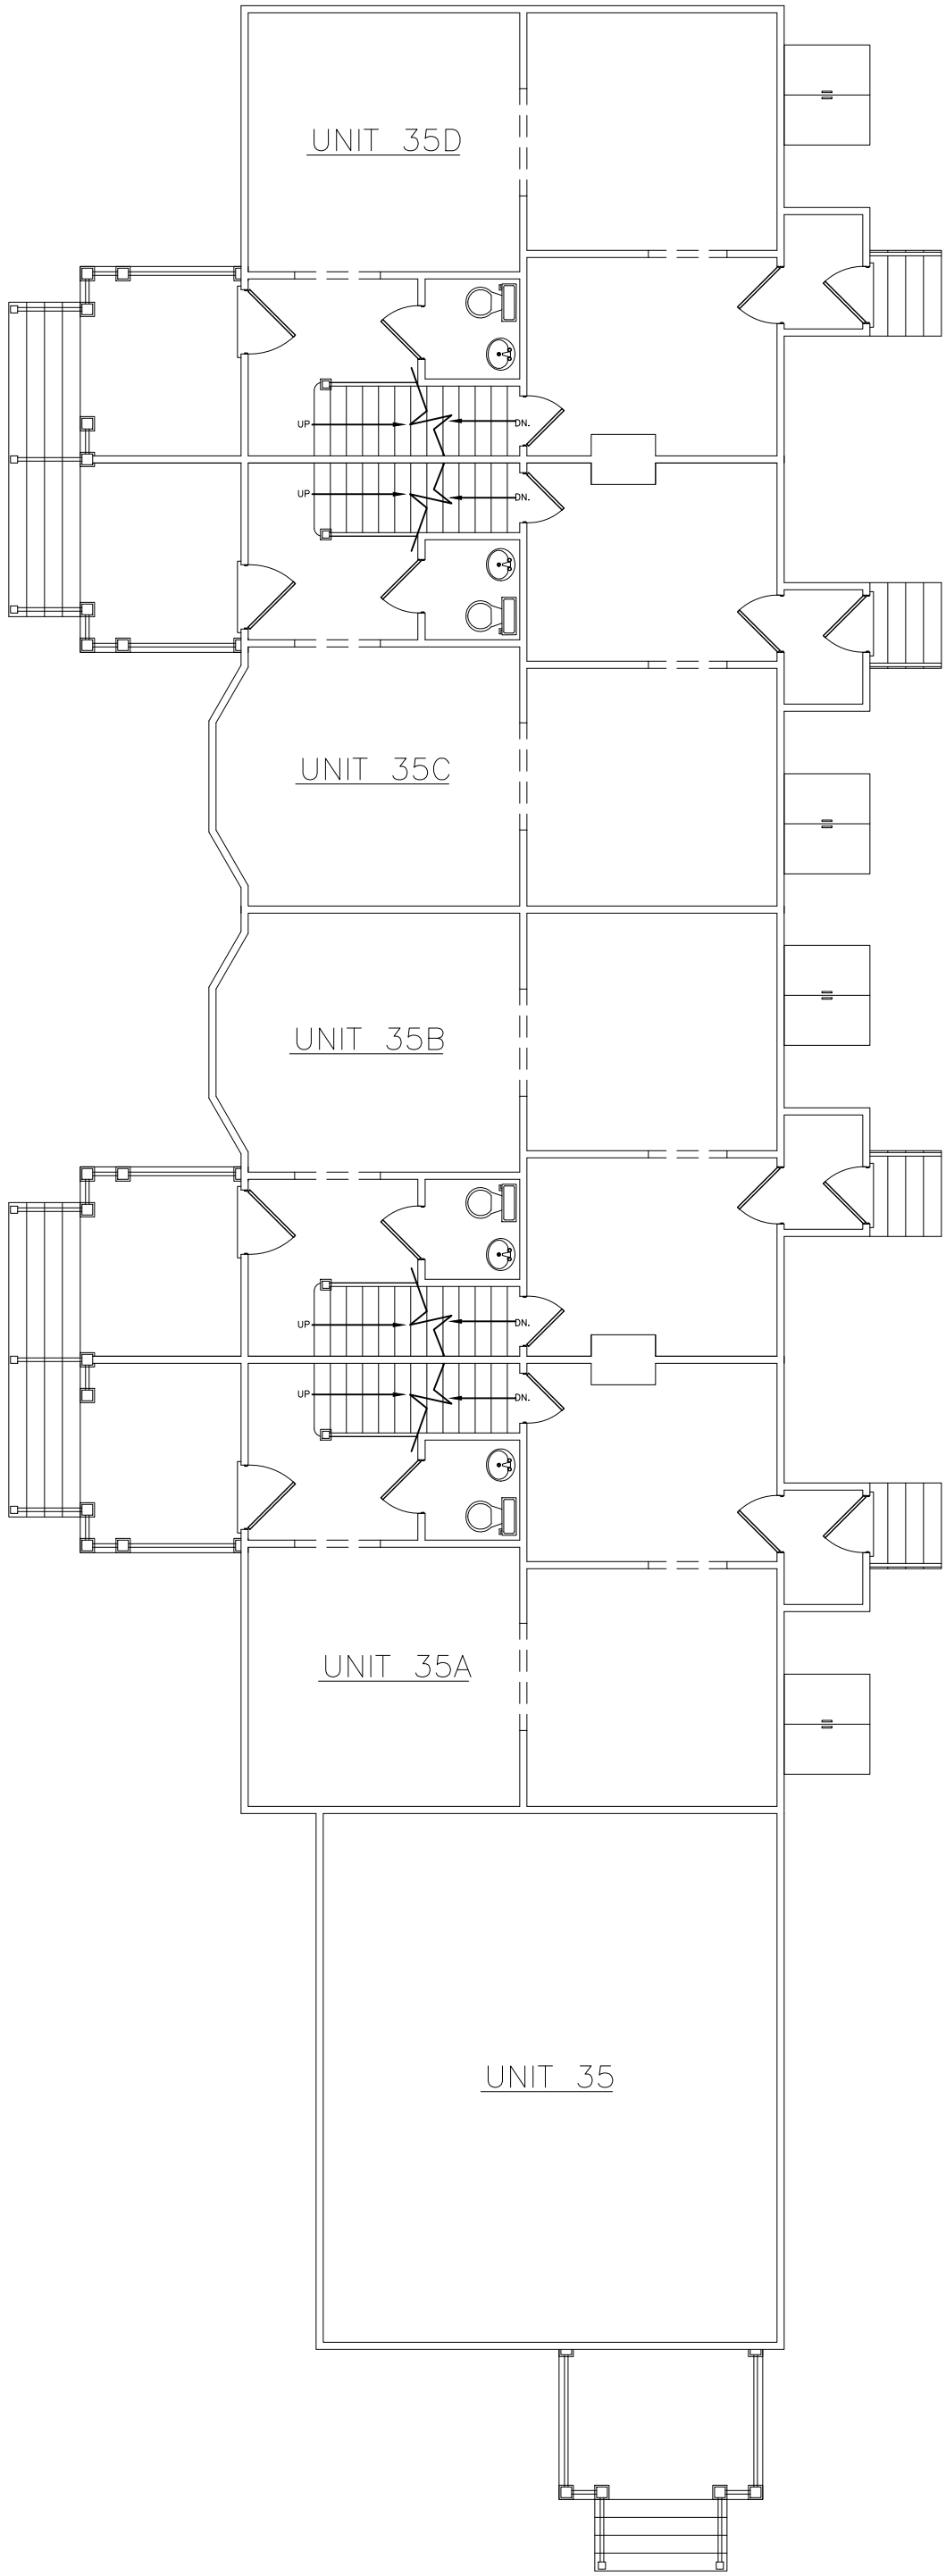

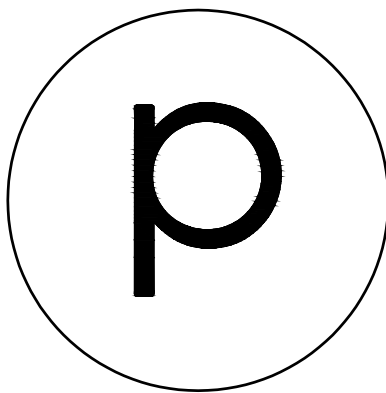

phoenix
ARCHITECTS

PETER L. SANDORSE, AIA
WAKEFIELD, MA
781.246.0988

NOTE:
ALL DIMENSIONS TO BE FIELD
VERIFIED & CHECKED.
CONTRACTOR TO REPORT
CHANGES AND OMISSIONS TO
ARCHITECT.

**RICHARDSON
AVE CONDOS**
35-37 RICHARDSON AVE
WAKEFIELD MA


**EXISTING
FLOOR PLANS**

4		
3		
2		
1		
No.	Revision/Issue	Date

1/8"=1'-0"

5.18.26

3

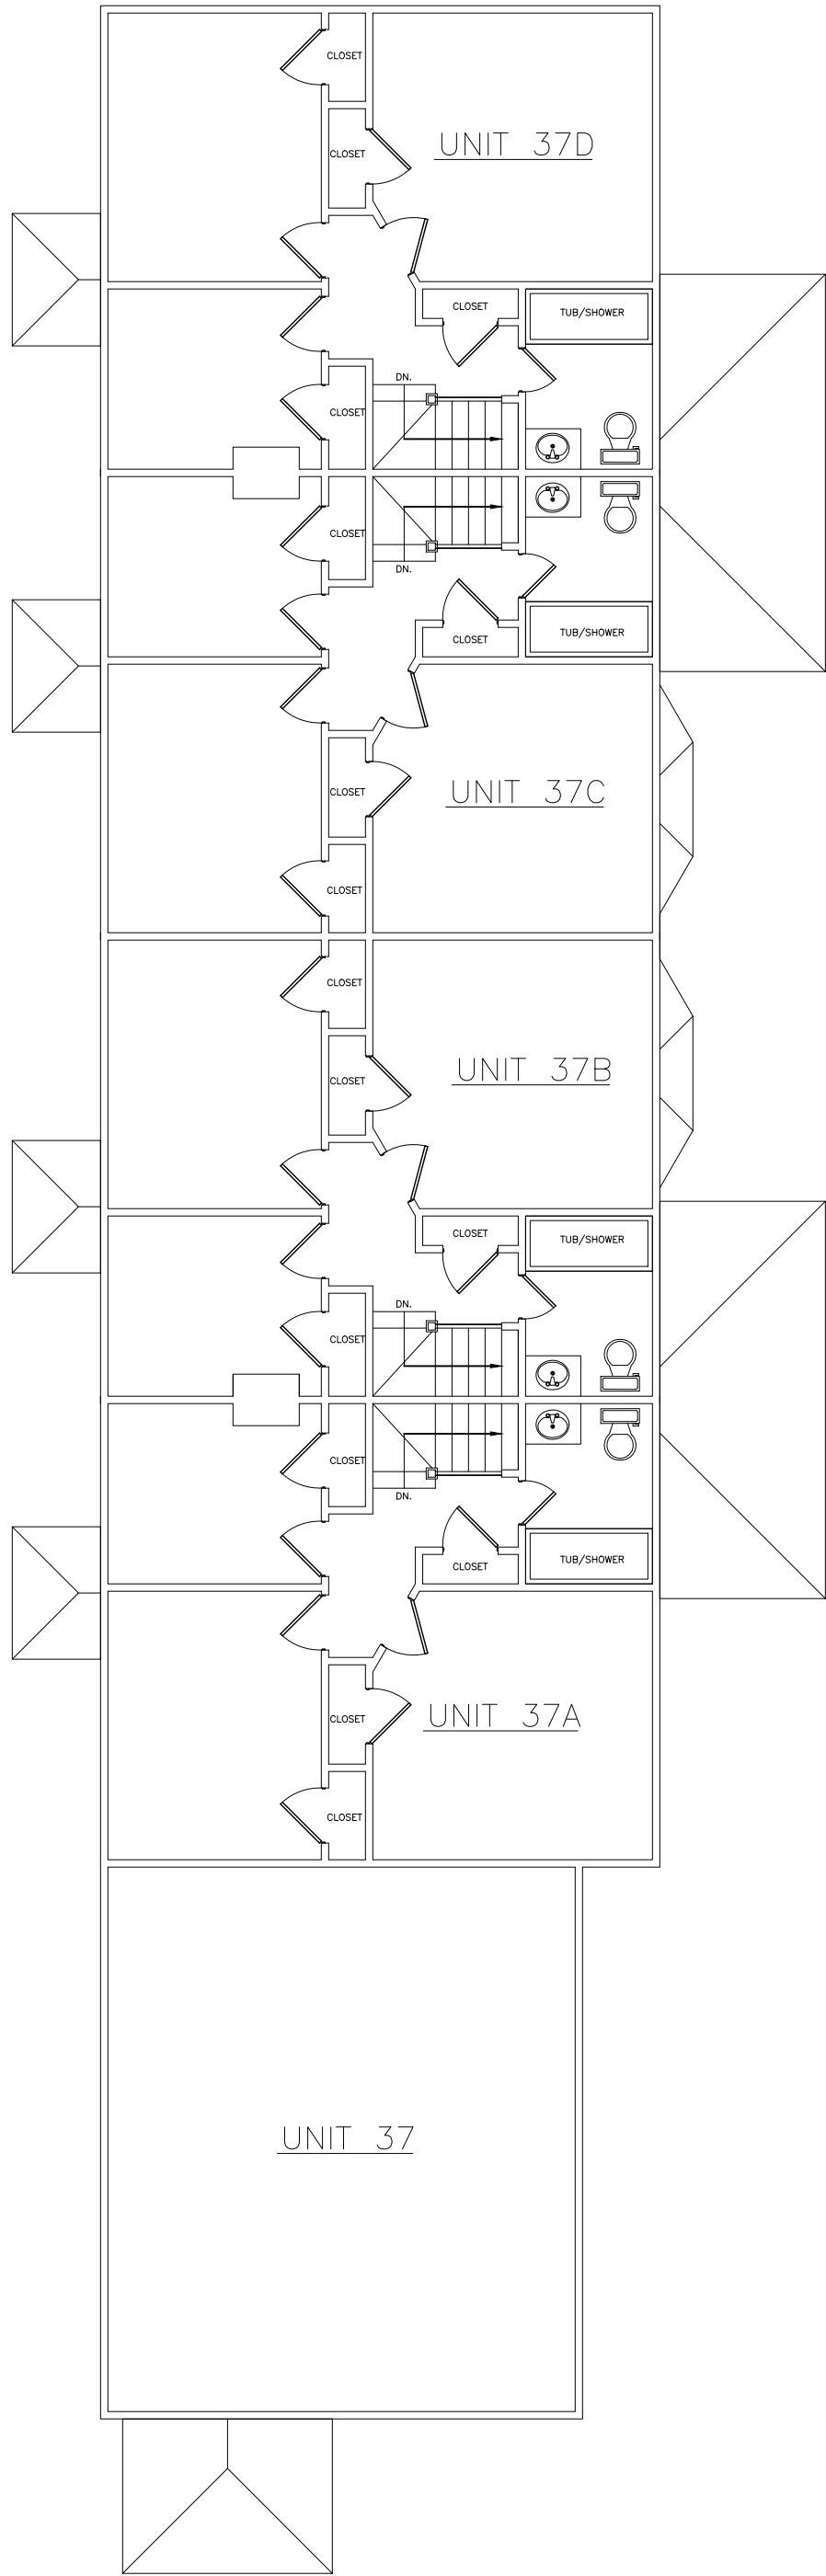

PROPOSED SECOND FLOOR PLAN
SCALE: 1/8" = 1'-0"

