



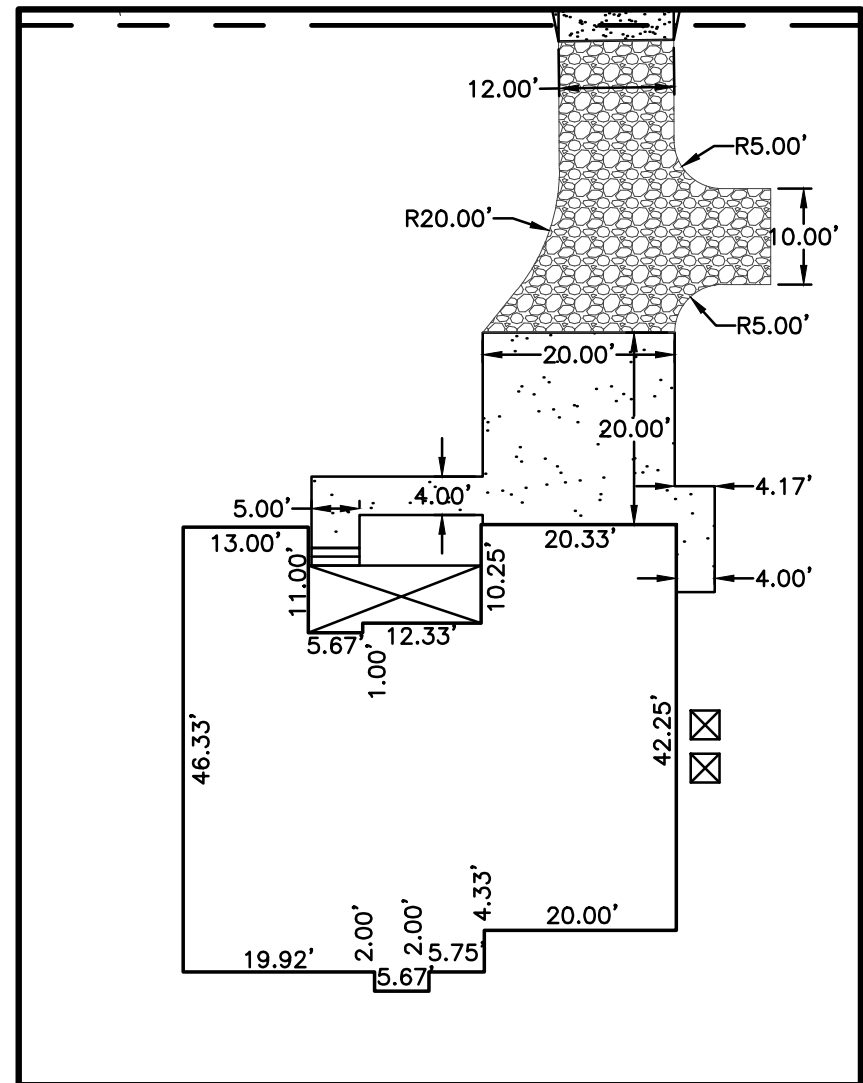


HOUSE DIMENSIONS:
1"=20'



NOTE: SILT FENCES ARE UTILIZED IN AREAS WHERE ONLY SHEET OR OVERLAND FLOWS ARE EXPECTED.

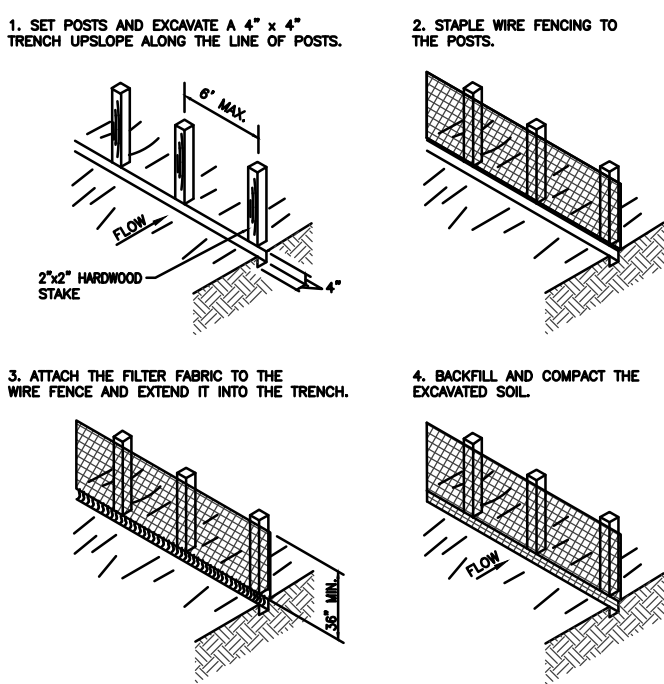

TEMPORARY SEDIMENT FENCE (SF)

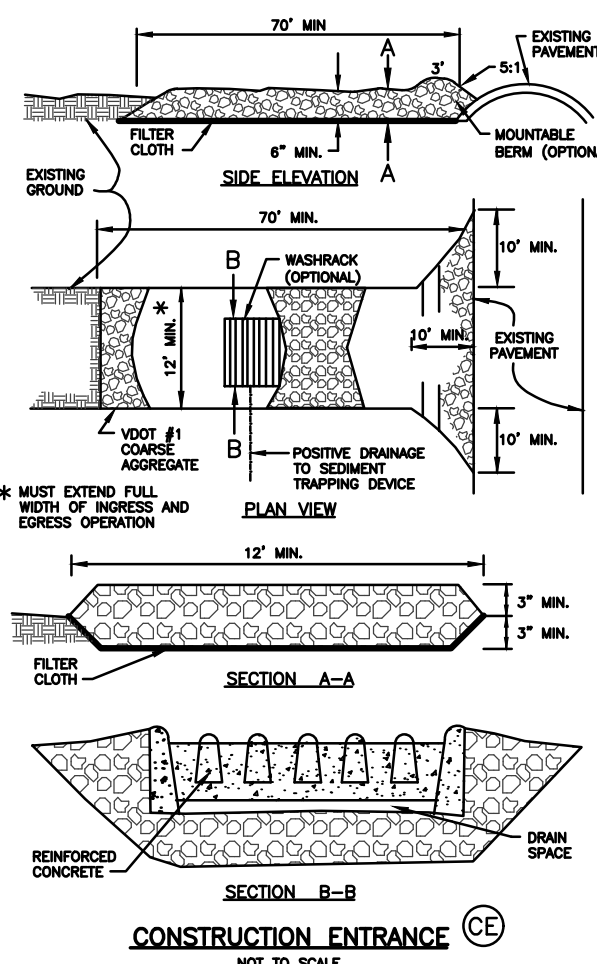

SWALE DETAIL
NOT TO SCALE

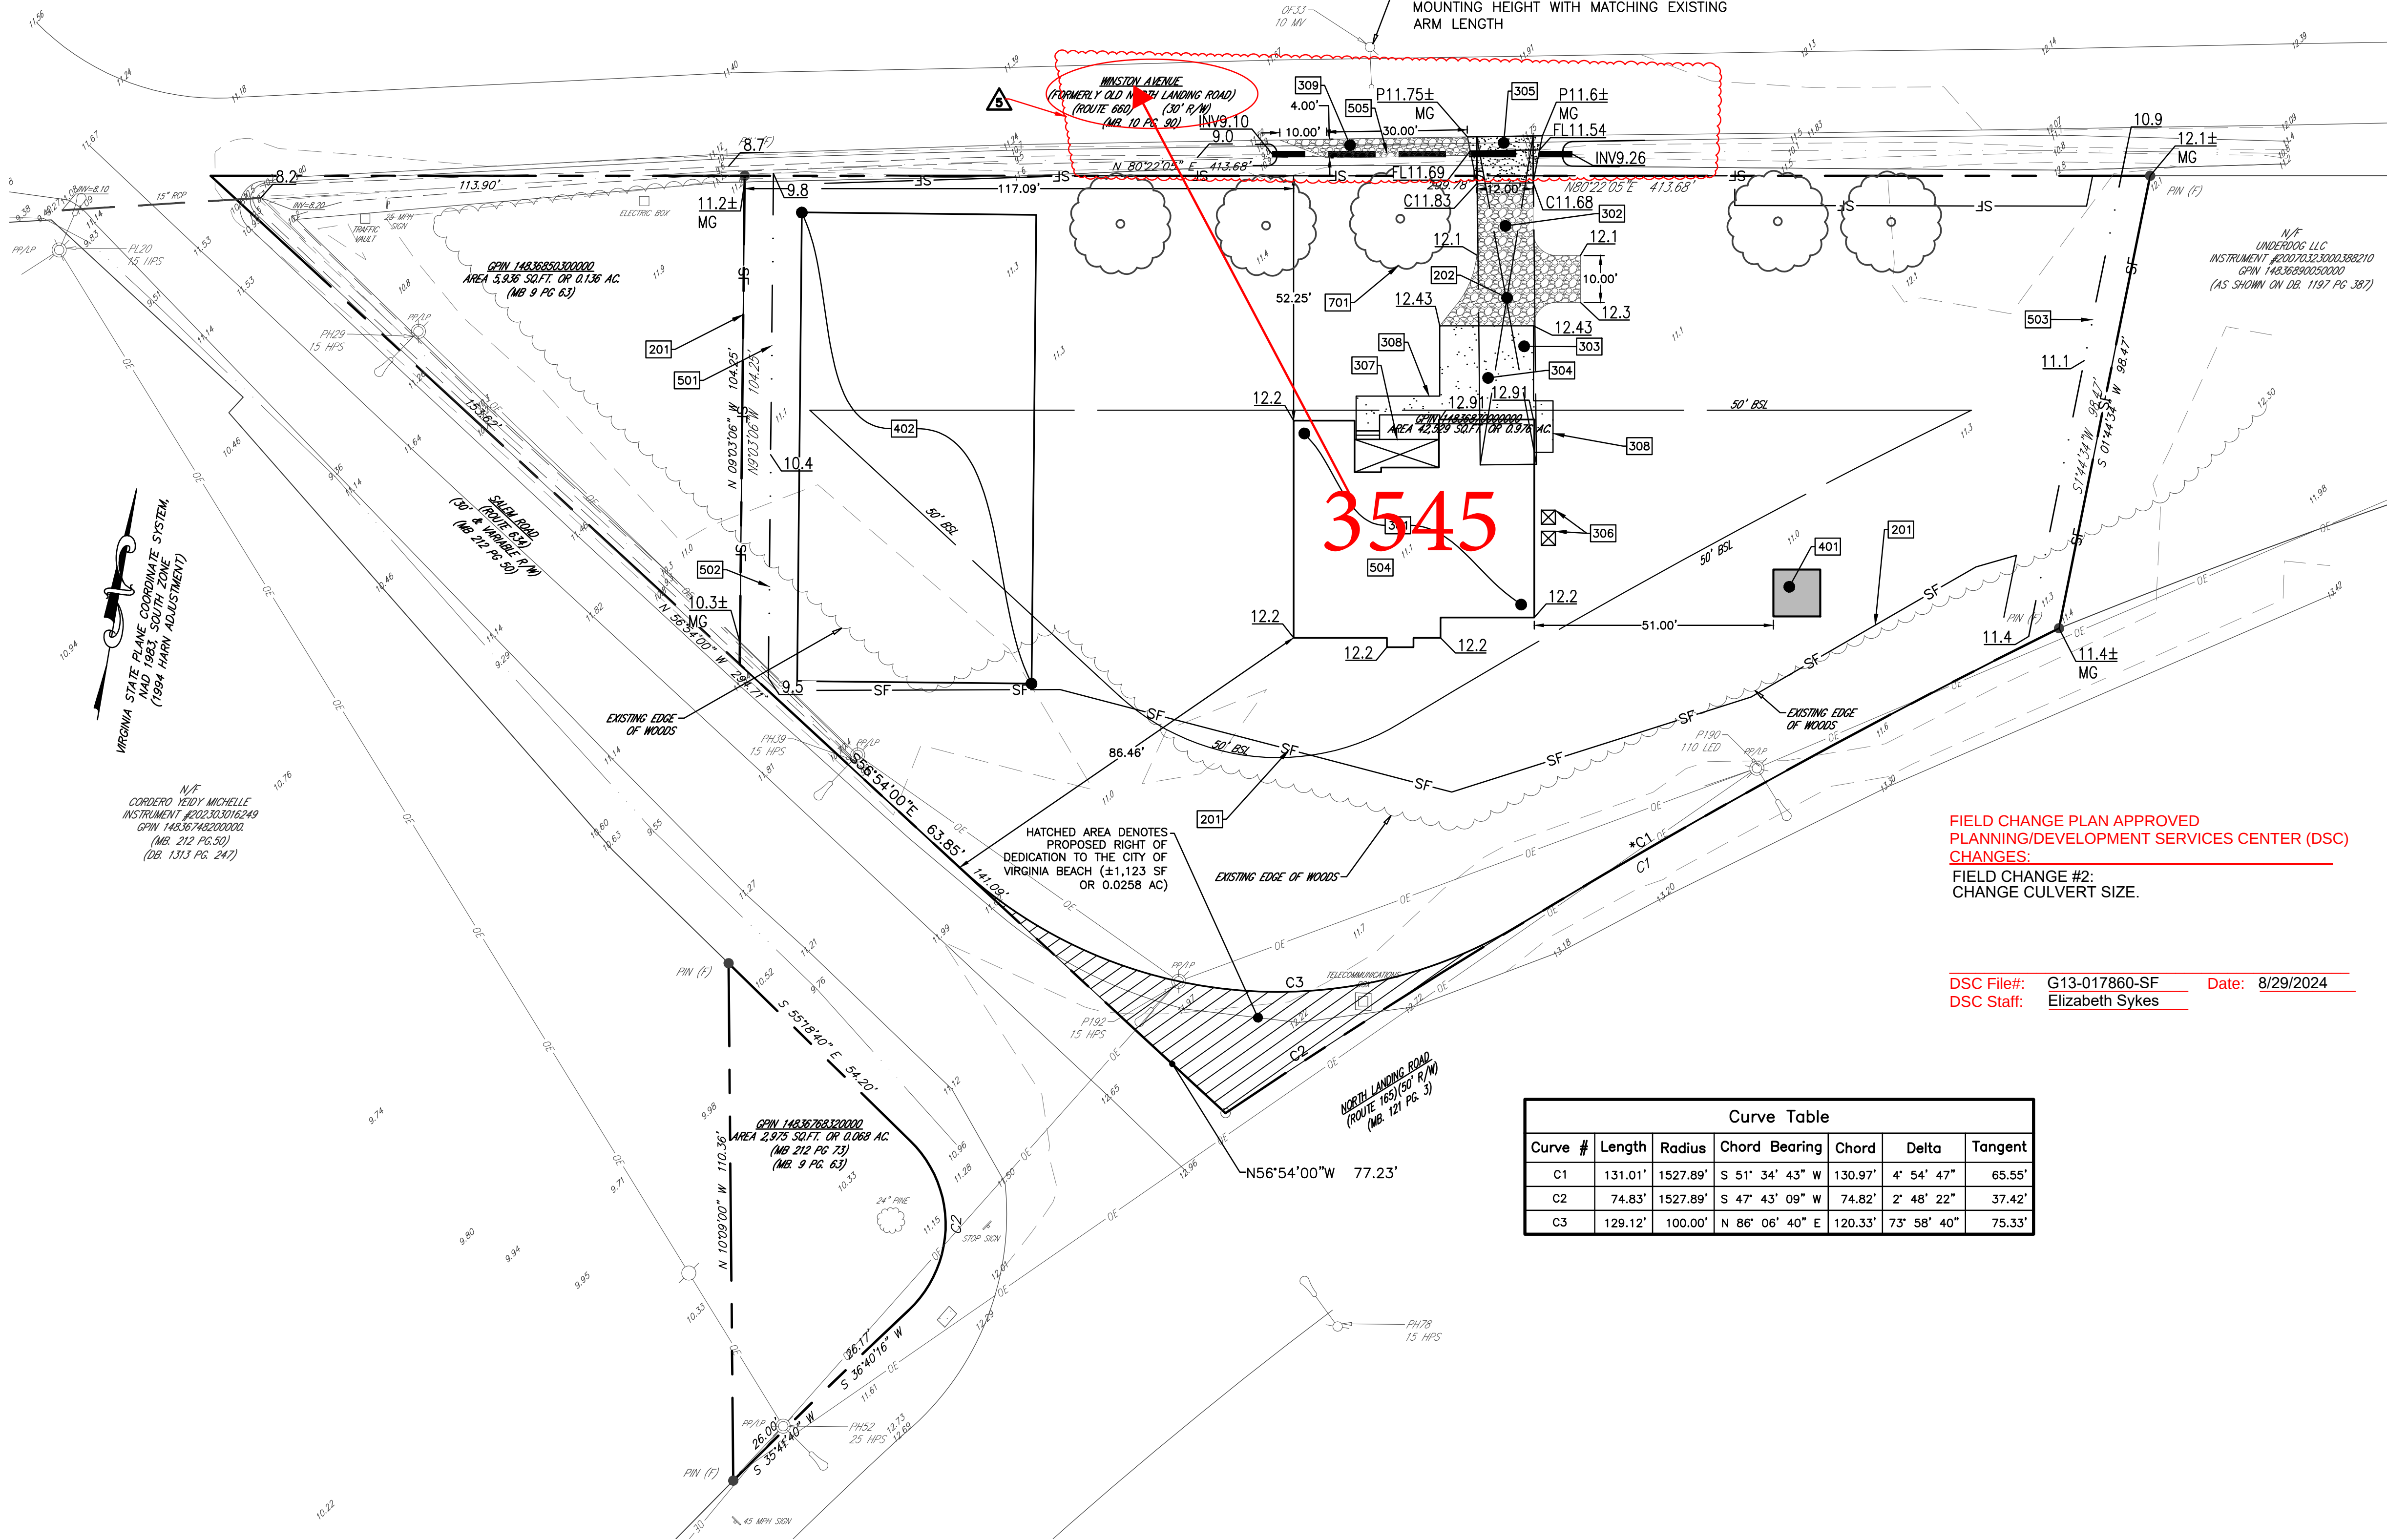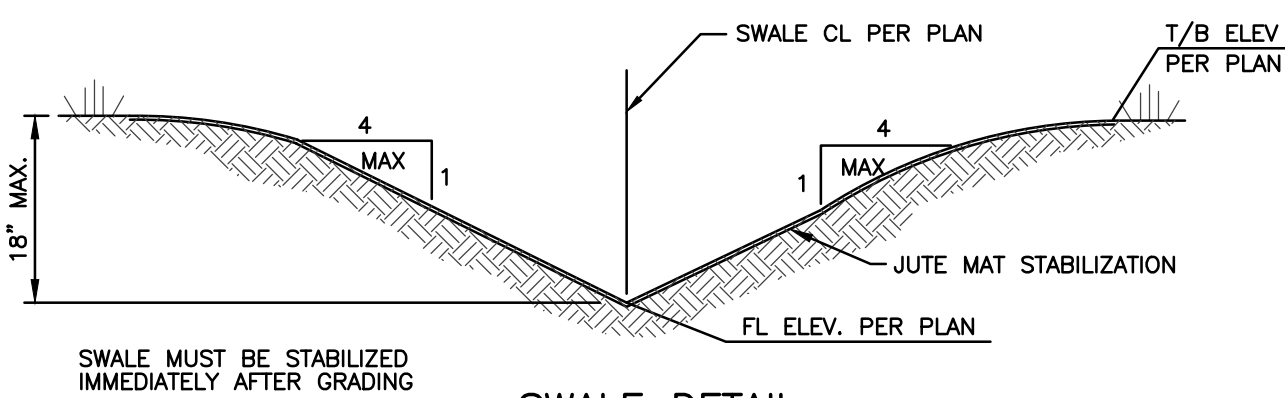

FIELD CHANGE PLAN APPROVED
PLANNING/DEVELOPMENT SERVICES CENTER (DSC)
CHANGES:
FIELD CHANGE #2:
CHANGE CULVERT SIZE.

DSC File#: G13-017860-SF Date: 8/29/2024
DSC Staff: Elizabeth Sykes

Curve Table						
Curve #	Length	Radius	Chord Bearing	Chord	Delta	Tangent
C1	131.01'	1527.89'	S 51° 34' 43\"	130.97'	4° 54' 47\"	65.55'
C2	74.83'	1527.89'	S 47° 43' 09\"	74.82'	2° 48' 22\"	37.42'
C3	129.12'	100.00'	N 86° 06' 40\"	120.33'	73° 58' 40\"	75.33'

EROSION AND SEDIMENT CONTROL NOTES:

- INSTALL SILT FENCE AS SHOWN (SILT FENCE DENOTES LIMITS OF DISTURBANCE, CLEARING, AND CONSTRUCTION)
- CONSTRUCTION ENTRANCE

LAYOUT NOTES:

- PROPOSED 2-STORY SINGLE FAMILY DWELLING (HOUSE FF ELEVATION 14.12, GARAGE FF ELEVATION 12.95)
- 12' WIDE GRAVEL DRIVEWAY (WITH 10' TURN AROUND) TAPERED TO 20' CONCRETE DRIVE PAD (±521 SF)
- 20'X20' CONCRETE DRIVEWAY PAD (400 SF)
- PARKING SPACE 9'X18' MINIMUM (2 TOTAL)
- CITY OF VIRGINIA BEACH STANDARD RESIDENTIAL ENTRANCE WITH 2' FLARE, CLASS A-3 CONCRETE, 7\"/>
- AC PADS (2) ELEVATION 12.95 (CONCRETE OR HVAC COMPOSITE)
- COVERED PORCH
- 4\"/>
- 30'-4' WIDE GRAVEL SHOULDER, WITH 10' TRANSITION- GRAVEL SHALL BE 4\"/>

UTILITY NOTES:

- PROPOSED WELL LOCATION
- PROPOSED DRAIN FIELD LOCATION


GRADING AND DRAINAGE NOTES:

- GRASS SWALE @ 1.0% SLOPE
- GRASS SWALE @ 1.9% SLOPE
- GRASS SWALE @ 0.5% MINIMUM SLOPE
- INSTALL SIMPLE ROOFTOP DISCONNECTION TO THE FRONT OF THE LOT

64'-15\"/>

LANDSCAPE NOTES:

- INSTALL 5 LARGE TREES (WILLOW OAK OR APPROVED EQUAL) AS SHOWN
- *COORDINATE WITH CITY ARBORIST AS EXISTING CANOPY COVERAGE ON LOT COULD MEET THE REQUIRED CANOPY COVERAGE.

 

CECS
CIVIL ENGINEERING AND
CONSTRUCTION SERVICES
ENGINEERS, PLANNERS, SURVEYORS
AND GENERAL CONTRACTORS
5267 GREENWICH ROAD, SUITE 300
VIRGINIA BEACH, VIRGINIA 23462
(757) 777-9211

COMMONWEALTH OF VIRGINIA
ALLI BARAKI
Lic. No. 68242
8-12-24
PROFESSIONAL ENGINEER

SITE PLAN
FOR
WINSTON AVENUE SINGLE FAMILY
3545 WINSTON AVENUE
VIRGINIA BEACH, VIRGINIA

JOB# 24139
DWG: 24139-SP.dwg
DATE: 8-29-23
SCALE: 1\"/>

SHEET NUMBER
3 OF 4

REVISIONS		Description	
No.	Date		
1	10-23-23	REVISED PER CITY COMMENTS LETTER DATED SEPTEMBER 28, 2023	
2	11-7-23	REVISED PER CITY COMMENTS LETTER DATED NOVEMBER 6, 2023	
3	1-9-24	REVISED PER CITY COMMENTS LETTER DATED NOVEMBER 28, 2023	
4	7-8-24	FIELD CHANGE: HOUSE FOOTPRINT AND GARAGE REVISION	
5	8-12-24	FIELD CHANGE: DRIVEWAY CULVERT REVISION	

THIS DOCUMENT IS THE SOLE PROPERTY OF CIVIL ENGINEERING AND CONSTRUCTION SERVICES, LLC. NO PART OF THIS DOCUMENT SHALL BE REPRODUCED OR TRANSMITTED IN ANY FORM OR BY ANY MEANS, WITHOUT EXPRESS WRITTEN CONSENT FROM AN OFFICER OF CIVIL ENGINEERING AND CONSTRUCTION SERVICES, LLC.