



Drawings Provided by:
 Gilliam Design LLC
 4501 Lynchester Dr.
 North Chesterfield,
 Va
 23236
 ph:804-218-9589

No.	Description	Date
1		
2		
3		

PROJECT NAME: THE ROCKVILLE DELUXE
 SHEET TITLE: 3-D PERSPECTIVE

ORIG. DATE:
 11/01/21
 REV. DATE:
 4/13/2022
 10:47:12
 AM

SCALE:


SQUARE FOOTAGE

Name	Area
FIRST FLOOR	2664 SF
GARAGE	923 SF
FRONT PORCH	280 SF
RAISED PATIO	200 SF
SECOND FLOOR	1321 SF
UNFINISHED STORAGE	342 SF
ROOM OVER GARAGE	251 SF

TOTAL FINISHED- 3985 SQ FT.

THE ROCKVILLE DELUXE

No.	Description
1	
2	
3	

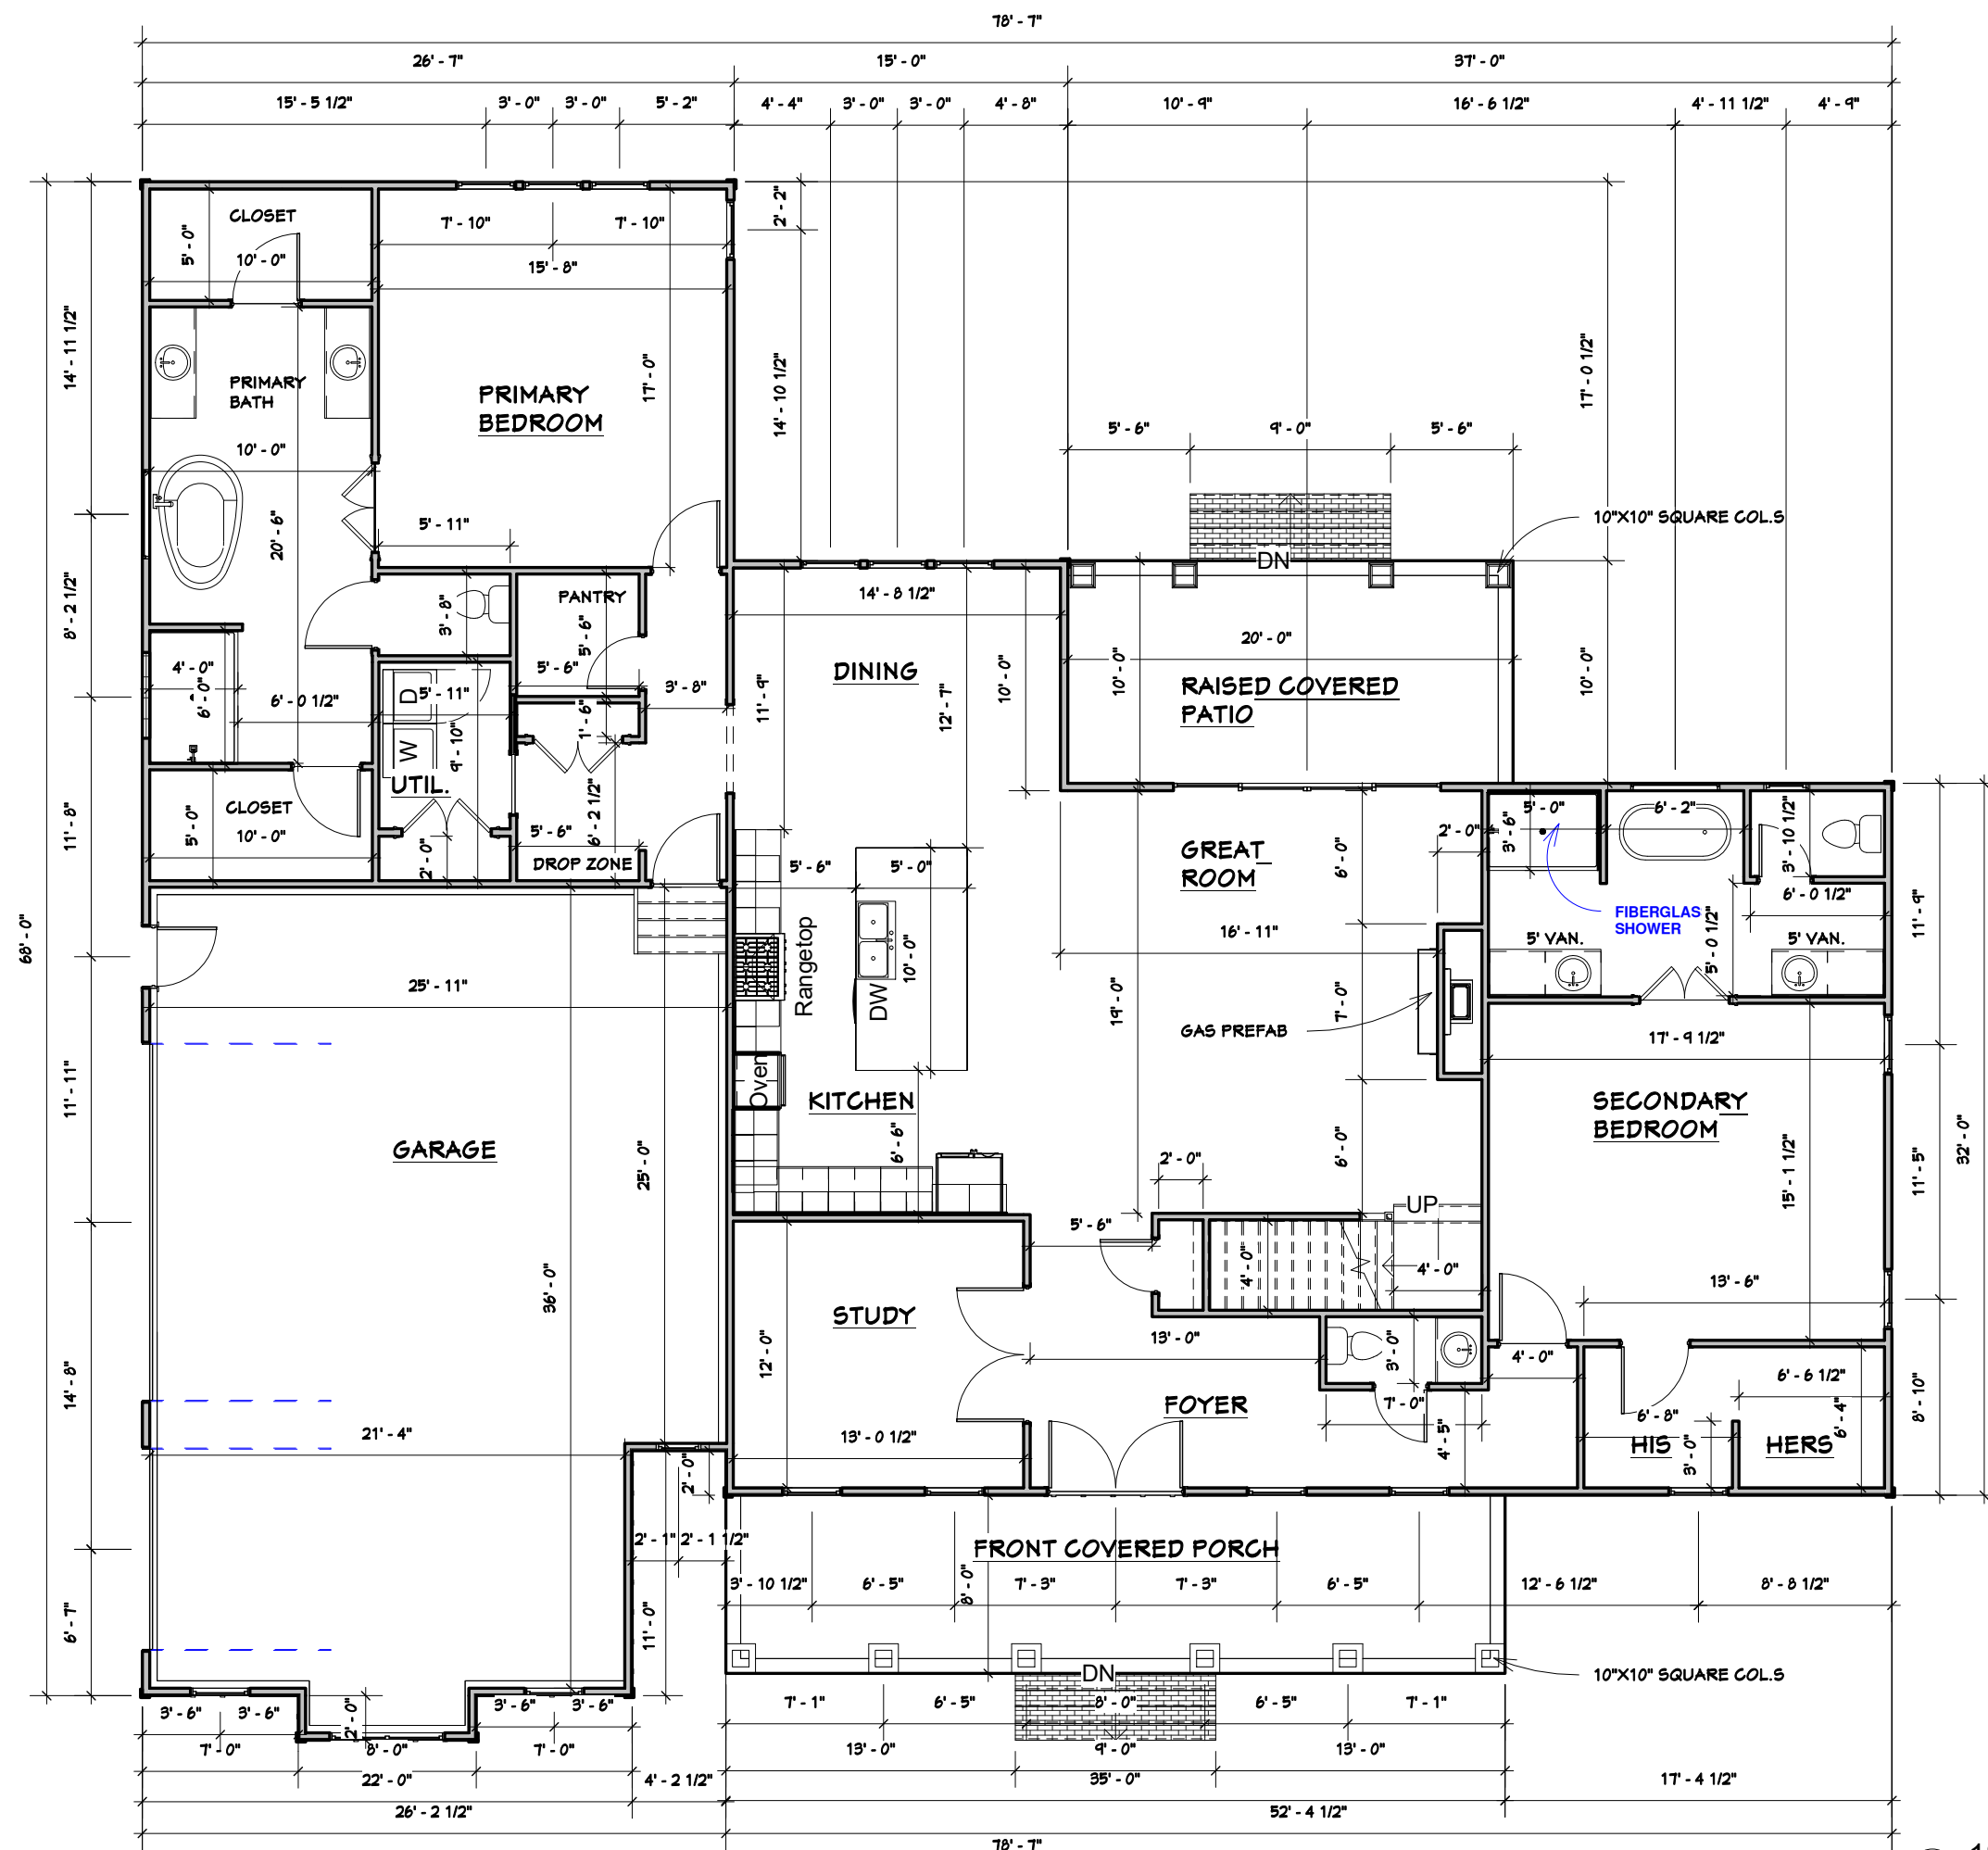


PROJECT NAME: THE ROCKVILLE DELUXE
 SHEET TITLE: FIRST FLOOR PLAN

ORIG. DATE:
 11/5/21
 REV. DATE:
 4/13/2022
 10:46:54
 AM

SCALE:
 1/8" = 1'-0"

SHEET:
 A-2a

1 1ST FLOOR
 1/8" = 1'-0"

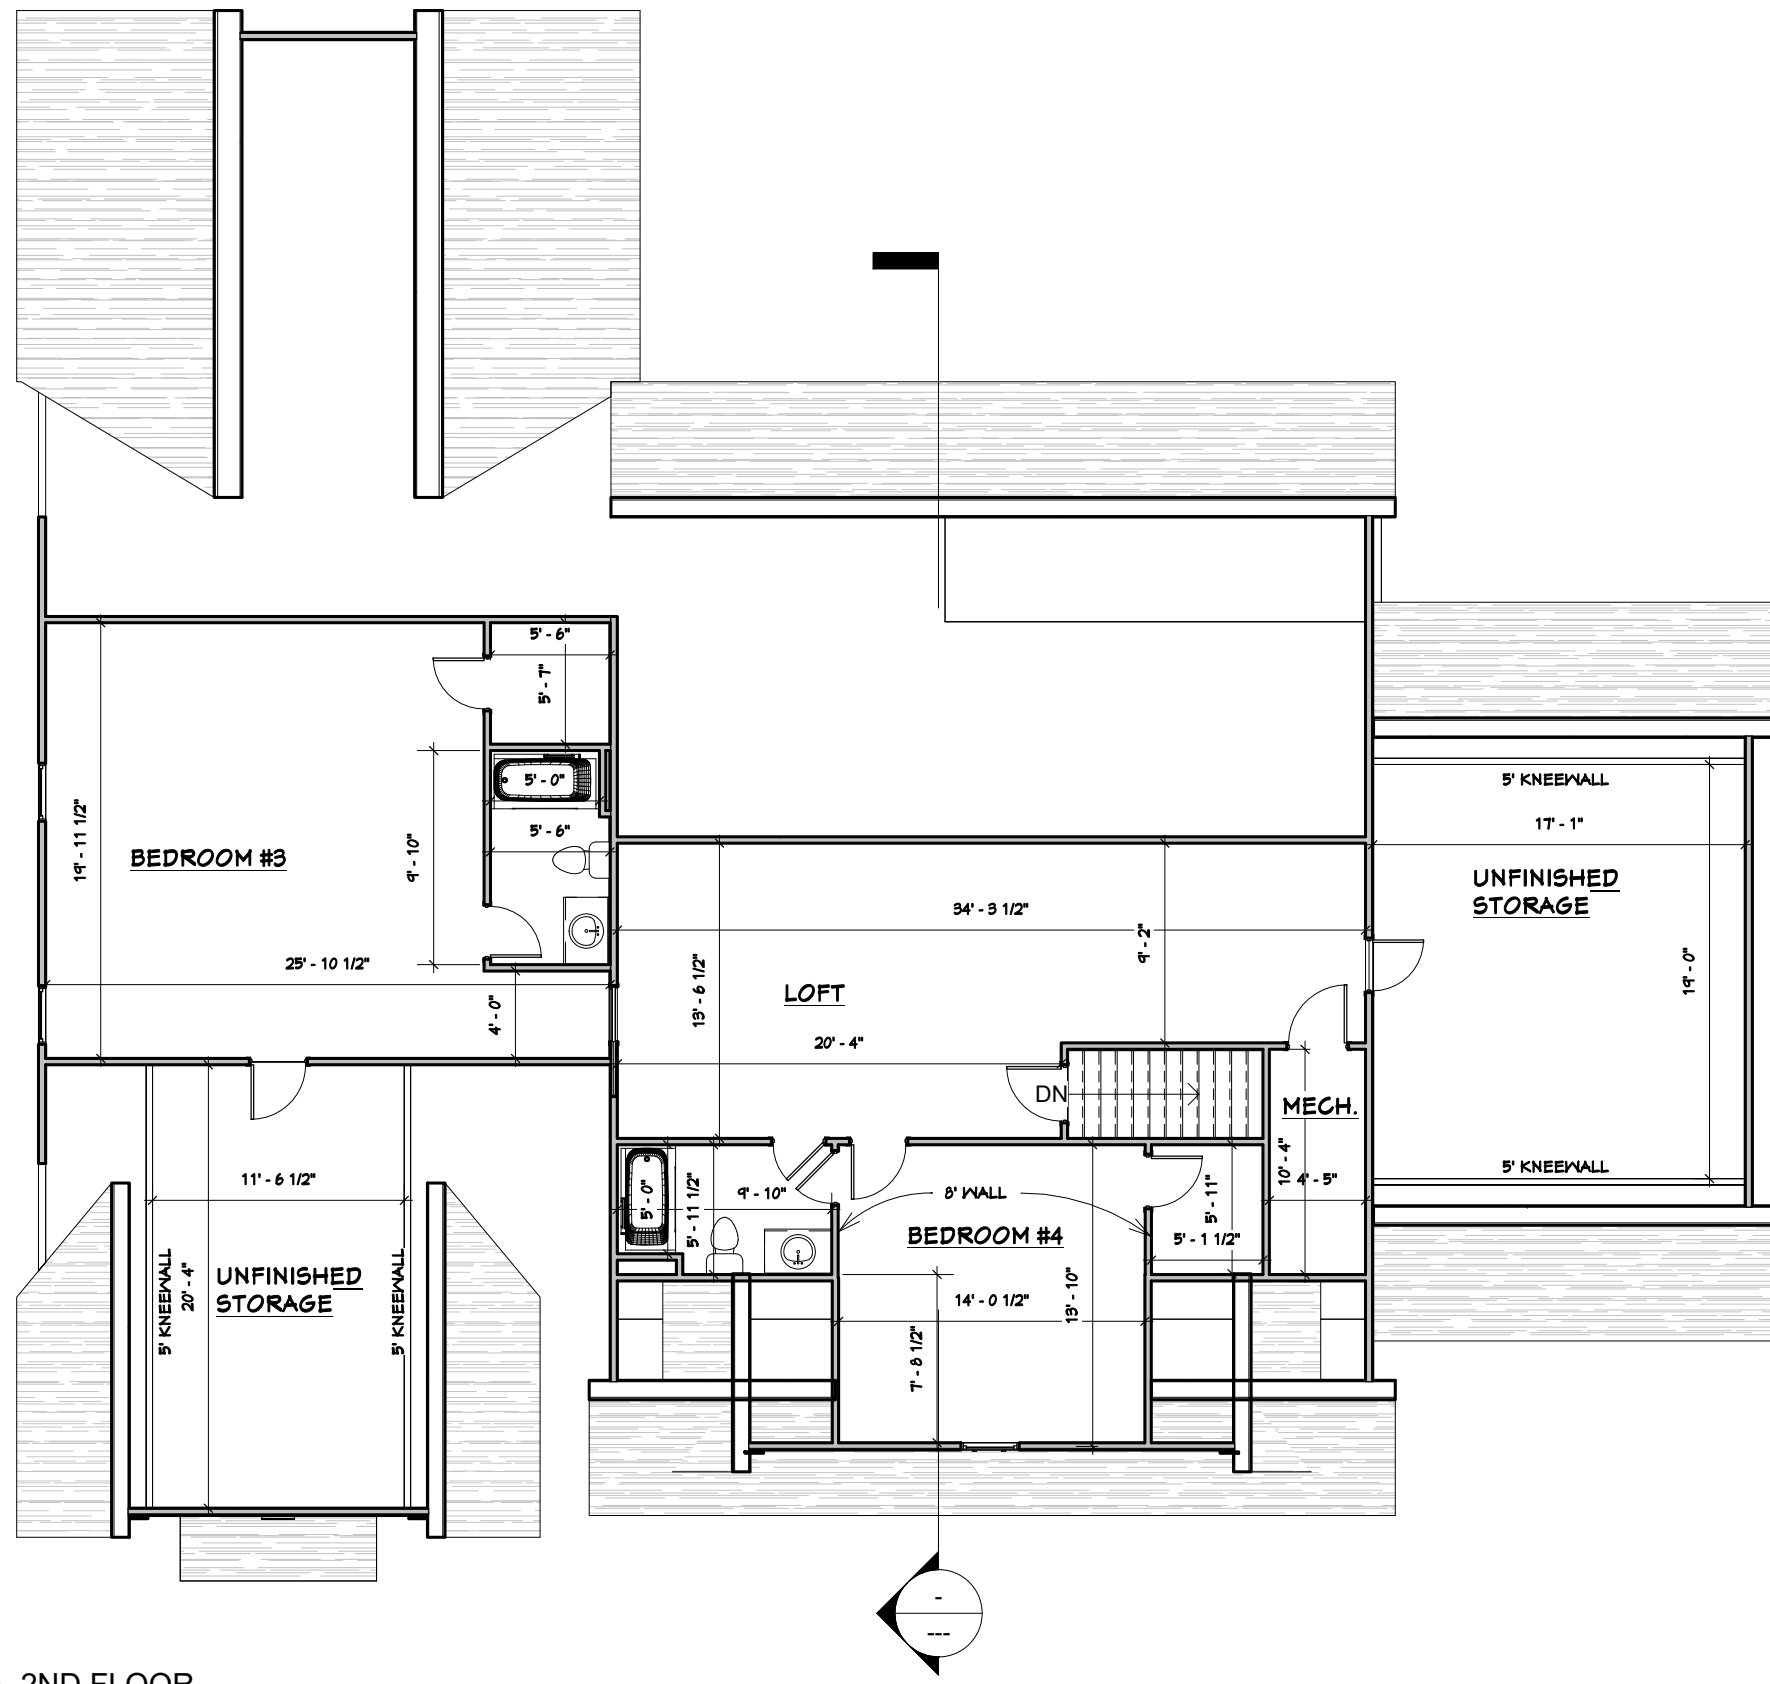

1 2ND FLOOR
1/8" = 1'-0"

Drawings Provided by:
Gilliam Design LLC
4501 Lynchester Dr.
North Chesterfield,
Va
23236
ph:804-218-9589

No.	Description	Date
1		
2		
3		

PROJECT NAME: THE ROCKVILLE DELUXE
SHEET TITLE: SECOND FLOOR PLAN

ORIG. DATE:
12/15/20
REV. DATE:
4/13/2022
2:38:14
PM

SCALE:
1/8" = 1'-0"

SHEET:
A-3

No.	Description	Date
1		
2		
3		



1 FRONT ELEVATION
 1/8" = 1'-0"



2 LEFT ELEVATION
 1/8" = 1'-0"


PROJECT NAME: THE ROCKVILLE DELUXE
 SHEET TITLE: FRONT AND LEFT ELEVATION

ORIG. DATE:
 12/15/20
 REV. DATE:
 4/13/2022
 10:47:04
 AM

SCALE:
 1/8" = 1'-0"

SHEET:
A-5

No.	Description	Date
1		
2		
3		

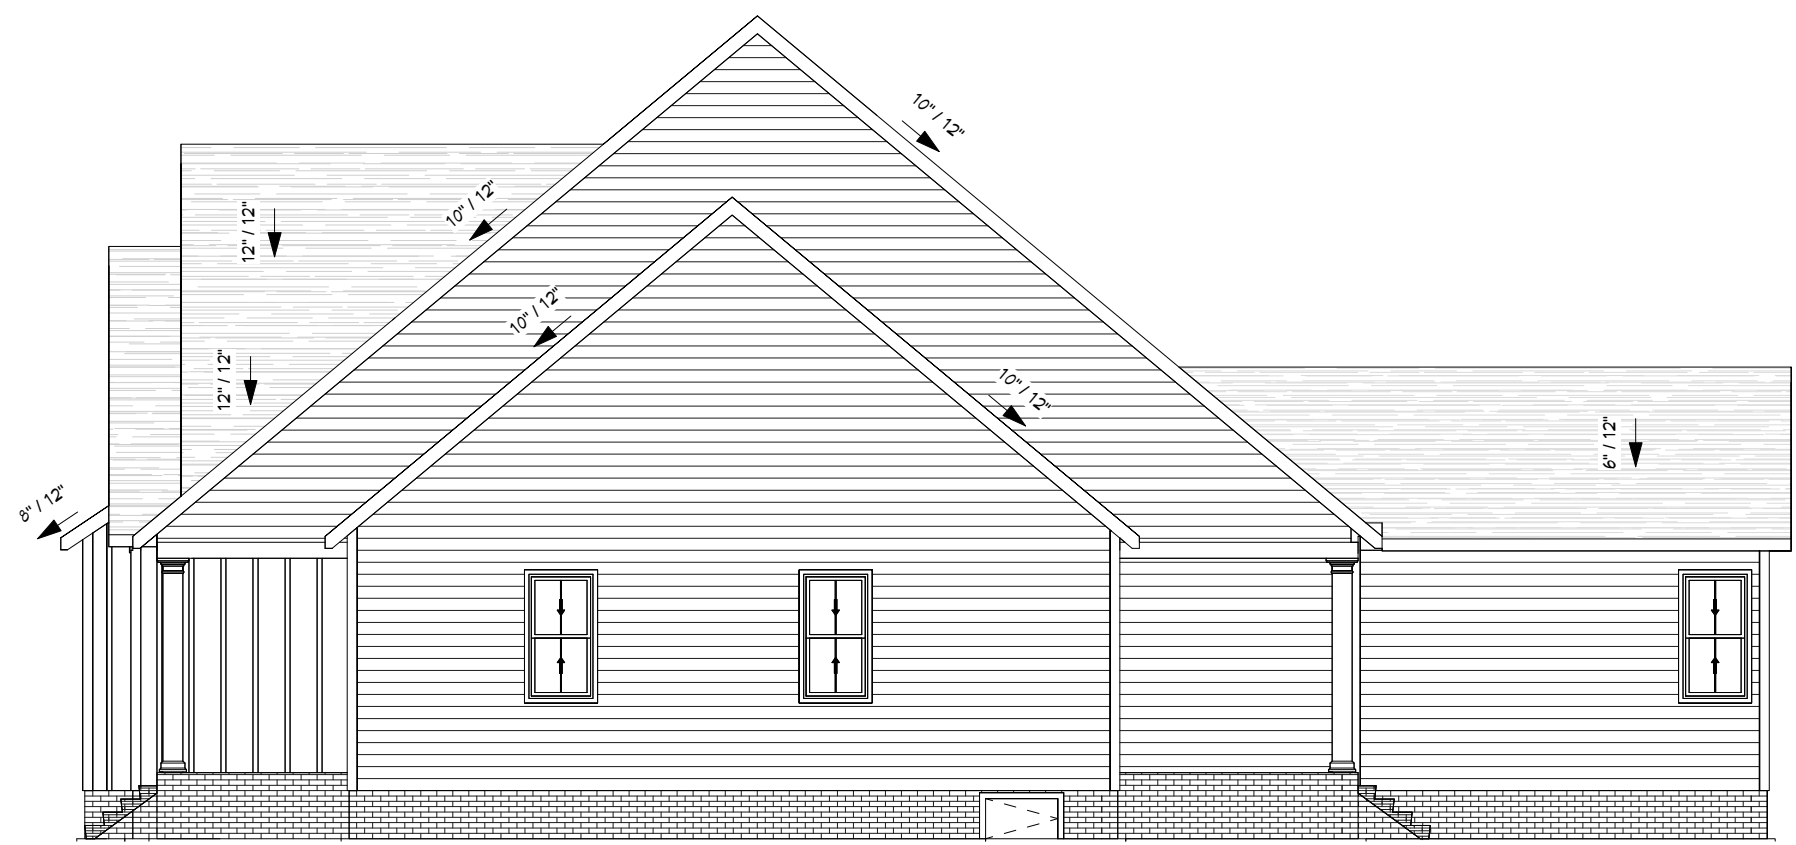

① RIGHT ELEVATION
 1/8" = 1'-0"



② REAR ELEVATION
 1/8" = 1'-0"

PROJECT NAME: THE ROCKVILLE DELUXE
 SHEET TITLE: RIGHT AND REAR ELEVATION

ORIG. DATE:
 12/29/20
 REV. DATE:
 4/13/2022
 10:47:09
 AM

SCALE:
 1/8" = 1'-0"

SHEET:
A-6