


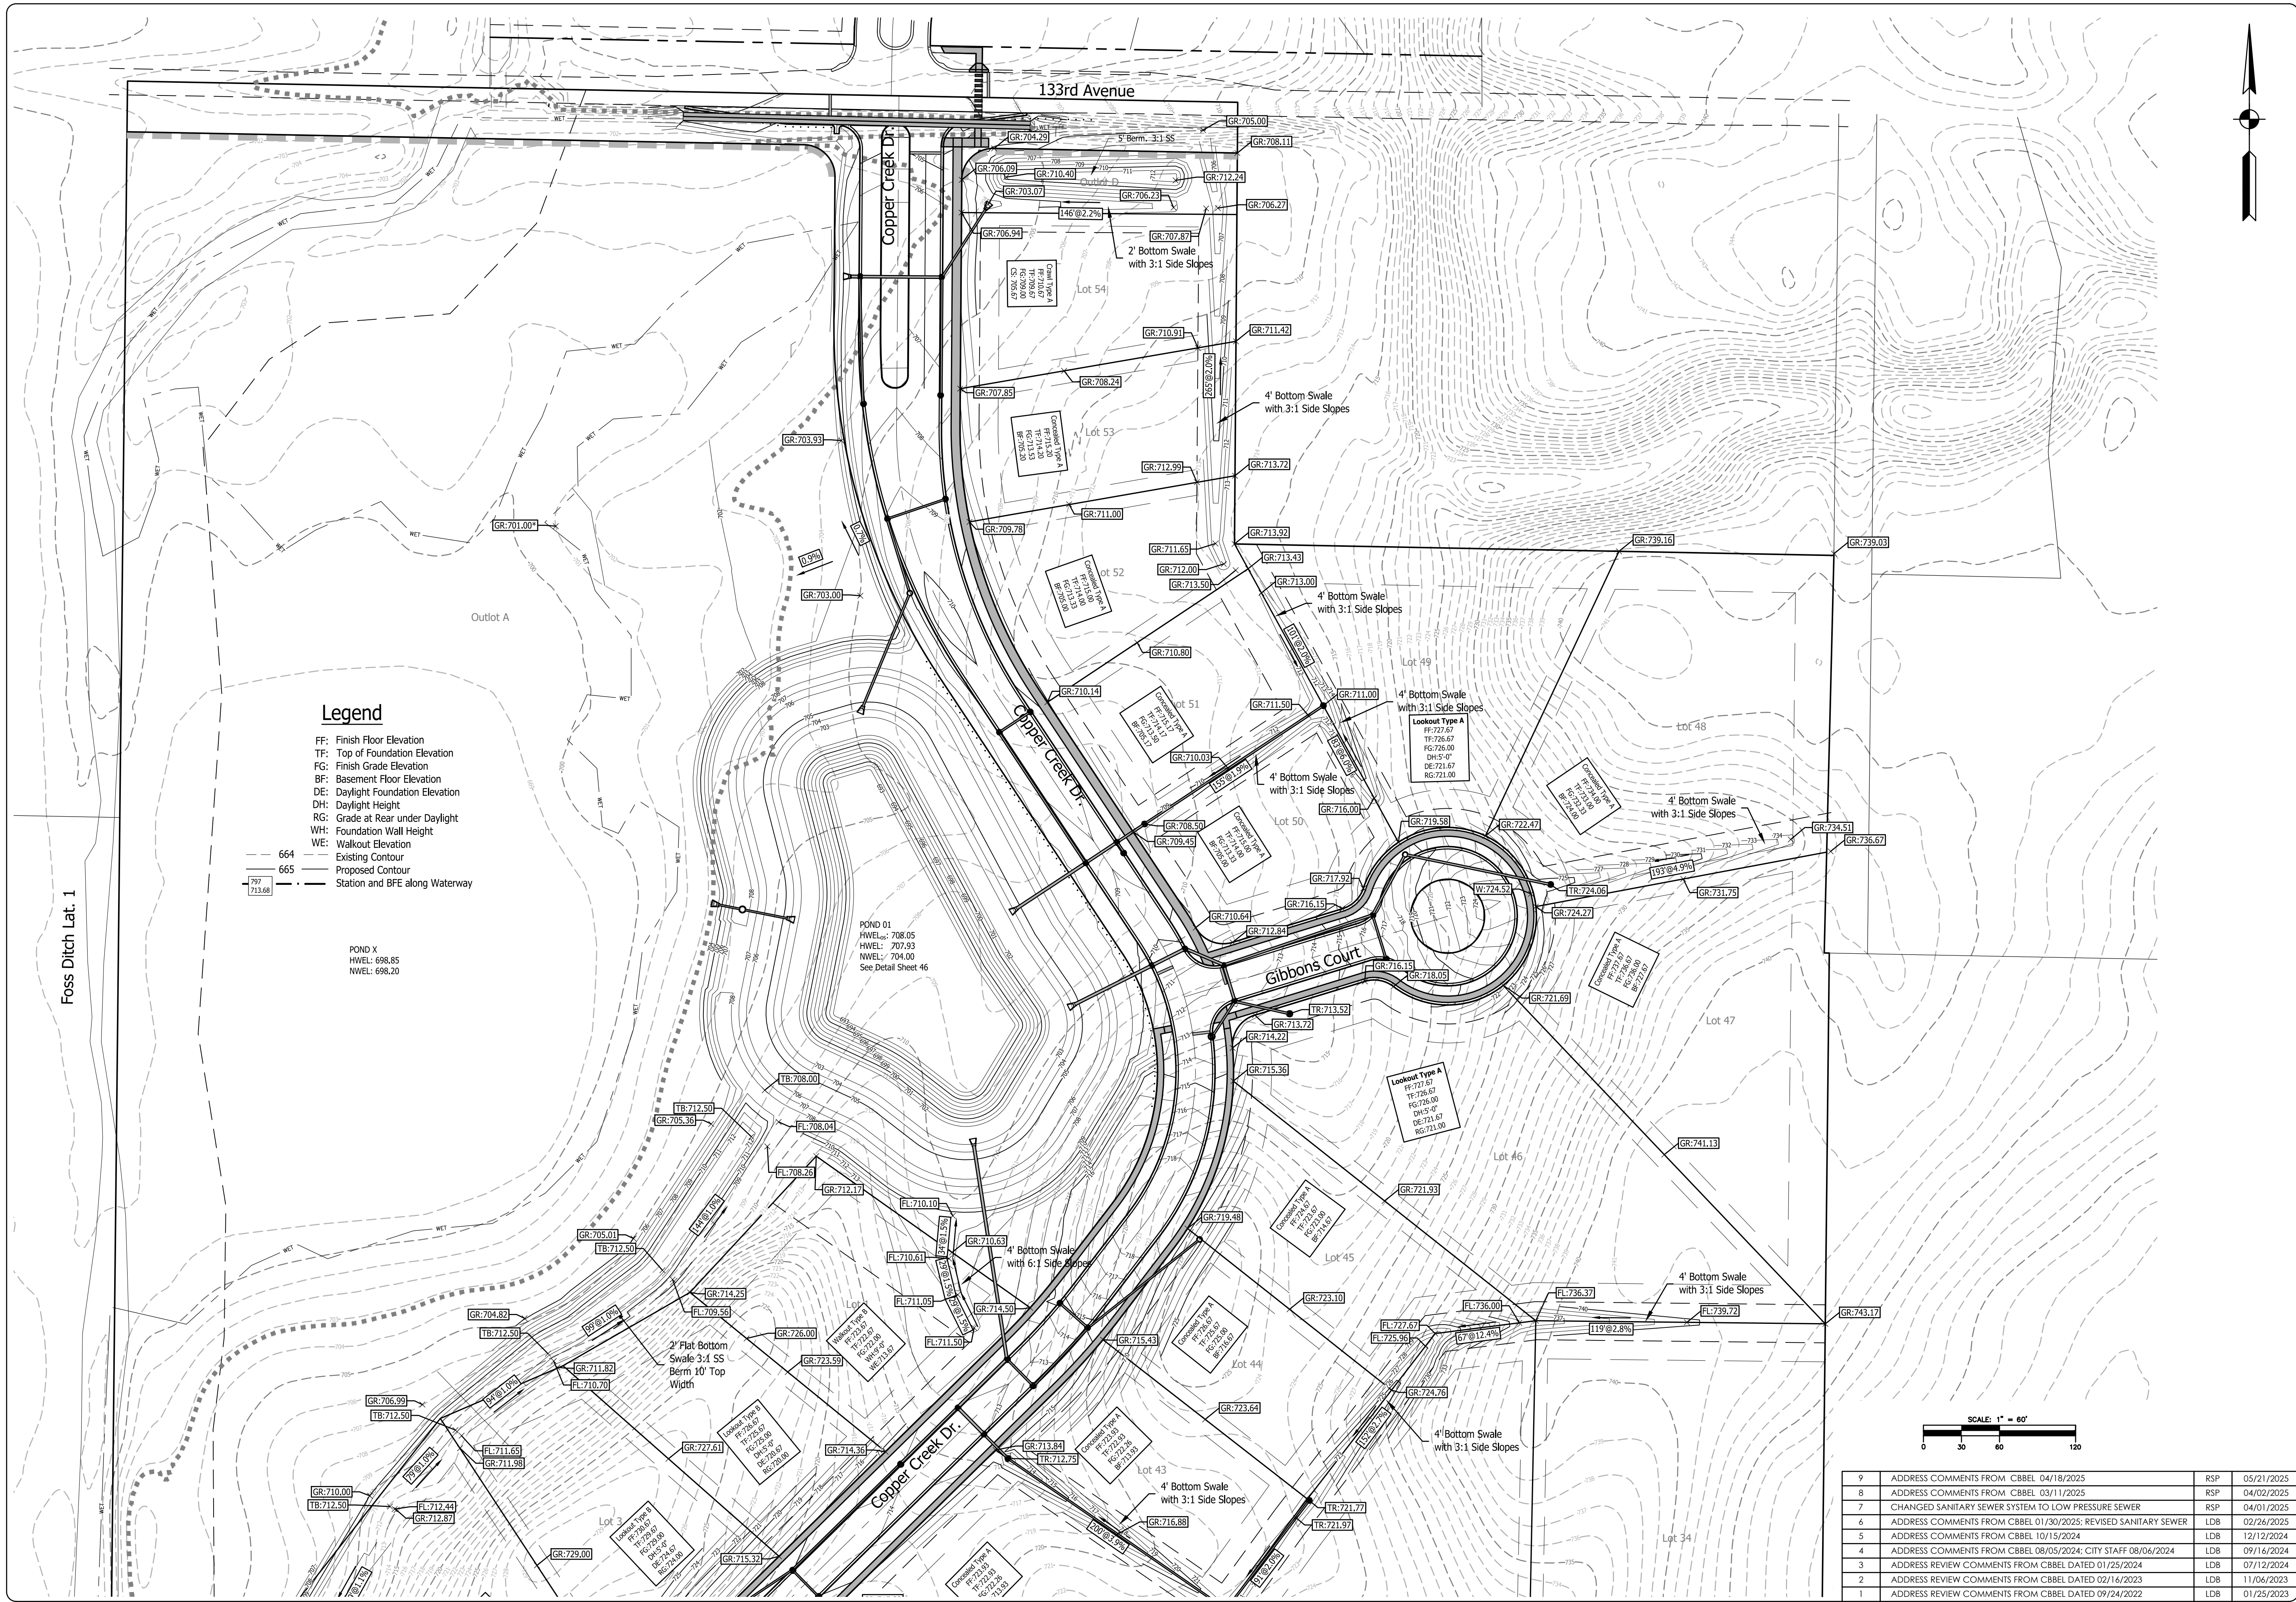

PROJECT:
**PRIMARY PLAT SUBMISSION
THE GREENSWARD SUBDIVISION
CITY OF CROWN POINT, INDIANA**

SHEET TITLE:
**GRADING PLAN
NORTH**


DRAWN BY:
LDB

DESIGNED BY:
LDB

PM REVIEW:
RSP

QA/GC REVIEW:
RSP

DATE:
09/29/2022

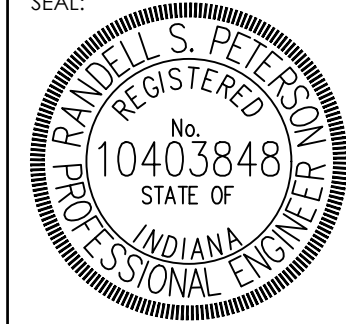

SIGNATURE:
Daniel S. Peters


DATE:

SCALE:
HORZ: 1" = 60'
VERT: N/A

ACI JOB #
22-1027

SHEET NO.
14 of 108

9	ADDRESS COMMENTS FROM CBEL 04/18/2025	RSP	05/21/2025
8	ADDRESS COMMENTS FROM CBEL 03/11/2025	RSP	04/02/2025
7	CHANGED SANITARY SEWER SYSTEM TO LOW PRESSURE SEWER	RSP	04/01/2025
6	ADDRESS COMMENTS FROM CBEL 01/30/2025: REVISED SANITARY SEWER	LDB	02/26/2025
5	ADDRESS COMMENTS FROM CBEL 10/15/2024	LDB	12/12/2024
4	ADDRESS COMMENTS FROM CBEL 08/05/2024: CITY STAFF 08/06/2024	LDB	09/16/2024
3	ADDRESS REVIEW COMMENTS FROM CBEL DATED 01/25/2024	LDB	07/12/2024
2	ADDRESS REVIEW COMMENTS FROM CBEL DATED 02/16/2023	LDB	11/06/2023
1	ADDRESS REVIEW COMMENTS FROM CBEL DATED 09/24/2022	LDB	01/25/2023

 

FF: Finish Floor Elevation
TF: Top of Foundation Elevation
G: Finish Grade Elevation
BF: Basement Floor
DE: Daylight Foundation Elevation
H: Daylight Height
GR: Grade at Rear under Daylight
H: Foundation Wall Height
WF: Walkout Elevation

9	ADDRESS COMMENTS FROM CBCEL 04/18/2025	RSP	04/21/2025
8	ADDRESS COMMENTS FROM CBCEL 03/11/2025	RSP	04/02/2025
7	CHANGED SANITARY SEWER SYSTEM TO LOW PRESSURE SEWER	RSP	04/01/2025
6	ADDRESS COMMENTS FROM CBCEL 01/30/2025: REVISED SANITARY SEWER	LDL	02/24/2025
5	ADDRESS COMMENTS FROM CBCEL 01/30/2025: REVISED SANITARY SEWER	LDL	02/24/2025
4	ADDRESS COMMENTS FROM CBCEL 08/05/2024: CITY STAFF 09/04/2024	LDL	09/11/2024
3	ADDRESS REVIEW COMMENTS FROM CBCEL DATED 01/25/2024	LDL	07/12/2024
2	ADDRESS REVIEW COMMENTS FROM CBCEL DATED 02/16/2023	LDL	11/06/2023
1	ADDRESS REVIEW COMMENTS FROM CBCEL DATED 09/24/2022	LDL	01/25/2023

17 N. Washington Street
Valparaiso, IN 46383
T 219.850.4624
F 219.850.4625
abonmarche.com

Benton Harbor
Fl. Wayne
Goshen
Grand Haven
Hobart
Valparaiso

Lafayette
Portage
South Bend
South Haven
Valparaiso

Engineering · Architecture · Land Surveying

© COPYRIGHT 2012 ABONMARCHÉ CONSULTANTS, INC.

PROJECT:

SHEET TITLE:

SEAL: 

VERT: N/A

SHEET NO.

16 of 108