



FRONT ELEVATION
SCALE: 3/16" = 1'-0"



REAR ELEVATION
SCALE: 3/16" = 1'-0"

THIS PLAN WAS CREATED AS A DRAFTING SERVICE ONLY. THE DESIGNER IN NO WAY EXPRESSES OR ASSUMES ANY RESPONSIBILITY FOR THE ACCURACY OR COMPLIANCE OF THESE PLANS IN ANY FORM.
ALL TALL WALLS GREATER THAN 10'-0" TO BE ENGINEERED BY MATERIAL SUPPLIER

AI

ELEVATIONS
SCALE: 3/16" = 1'

PLAN START DATE 03/18/20

REVISED 03/30/20

REVISED 04/09/20

AMERICAN DESIGN CONCEPTS

VINTAGE HOMES

HELLENBRAND RESIDENCE

AMERICAN DESIGN CONCEPTS LLC.
1334 APPLGATE

MADISON

(608) 213-0710

DESIGNED BY

ALL RIGHTS RESERVED

© AMERICAN DESIGN CONCEPTS



RIGHT ELEVATION
SCALE: 3/16" = 1'-0"



LEFT ELEVATION
SCALE: 3/16" = 1'-0"


THIS PLAN WAS CREATED AS A DRAFTING SERVICE ONLY. THE DESIGNER IN NO WAY EXPRESSES OR ASSUMES ANY RESPONSIBILITY FOR THE ACCURACY OR COMPLIANCE OF THESE PLANS IN ANY FORM.
ALL TALL WALLS GREATER THAN 10'-0" TO BE ENGINEERED BY MATERIAL SUPPLIER

SIDE ELEVATIONS
SCALE: 3/16" = 1'

PLAN START DATE 03/18/20
REVISED 03/30/20
REVISED 04/08/20

AMERICAN DESIGN CONCEPTS
VINTAGE HOMES
HELLENBRAND RESIDENCE

AMERICAN DESIGN CONCEPTS LLC.
1334 APRILEGATE
MADISON
DESIGNED BY (608) 213-0110
ALL RIGHTS RESERVED
© AMERICAN DESIGN CONCEPTS

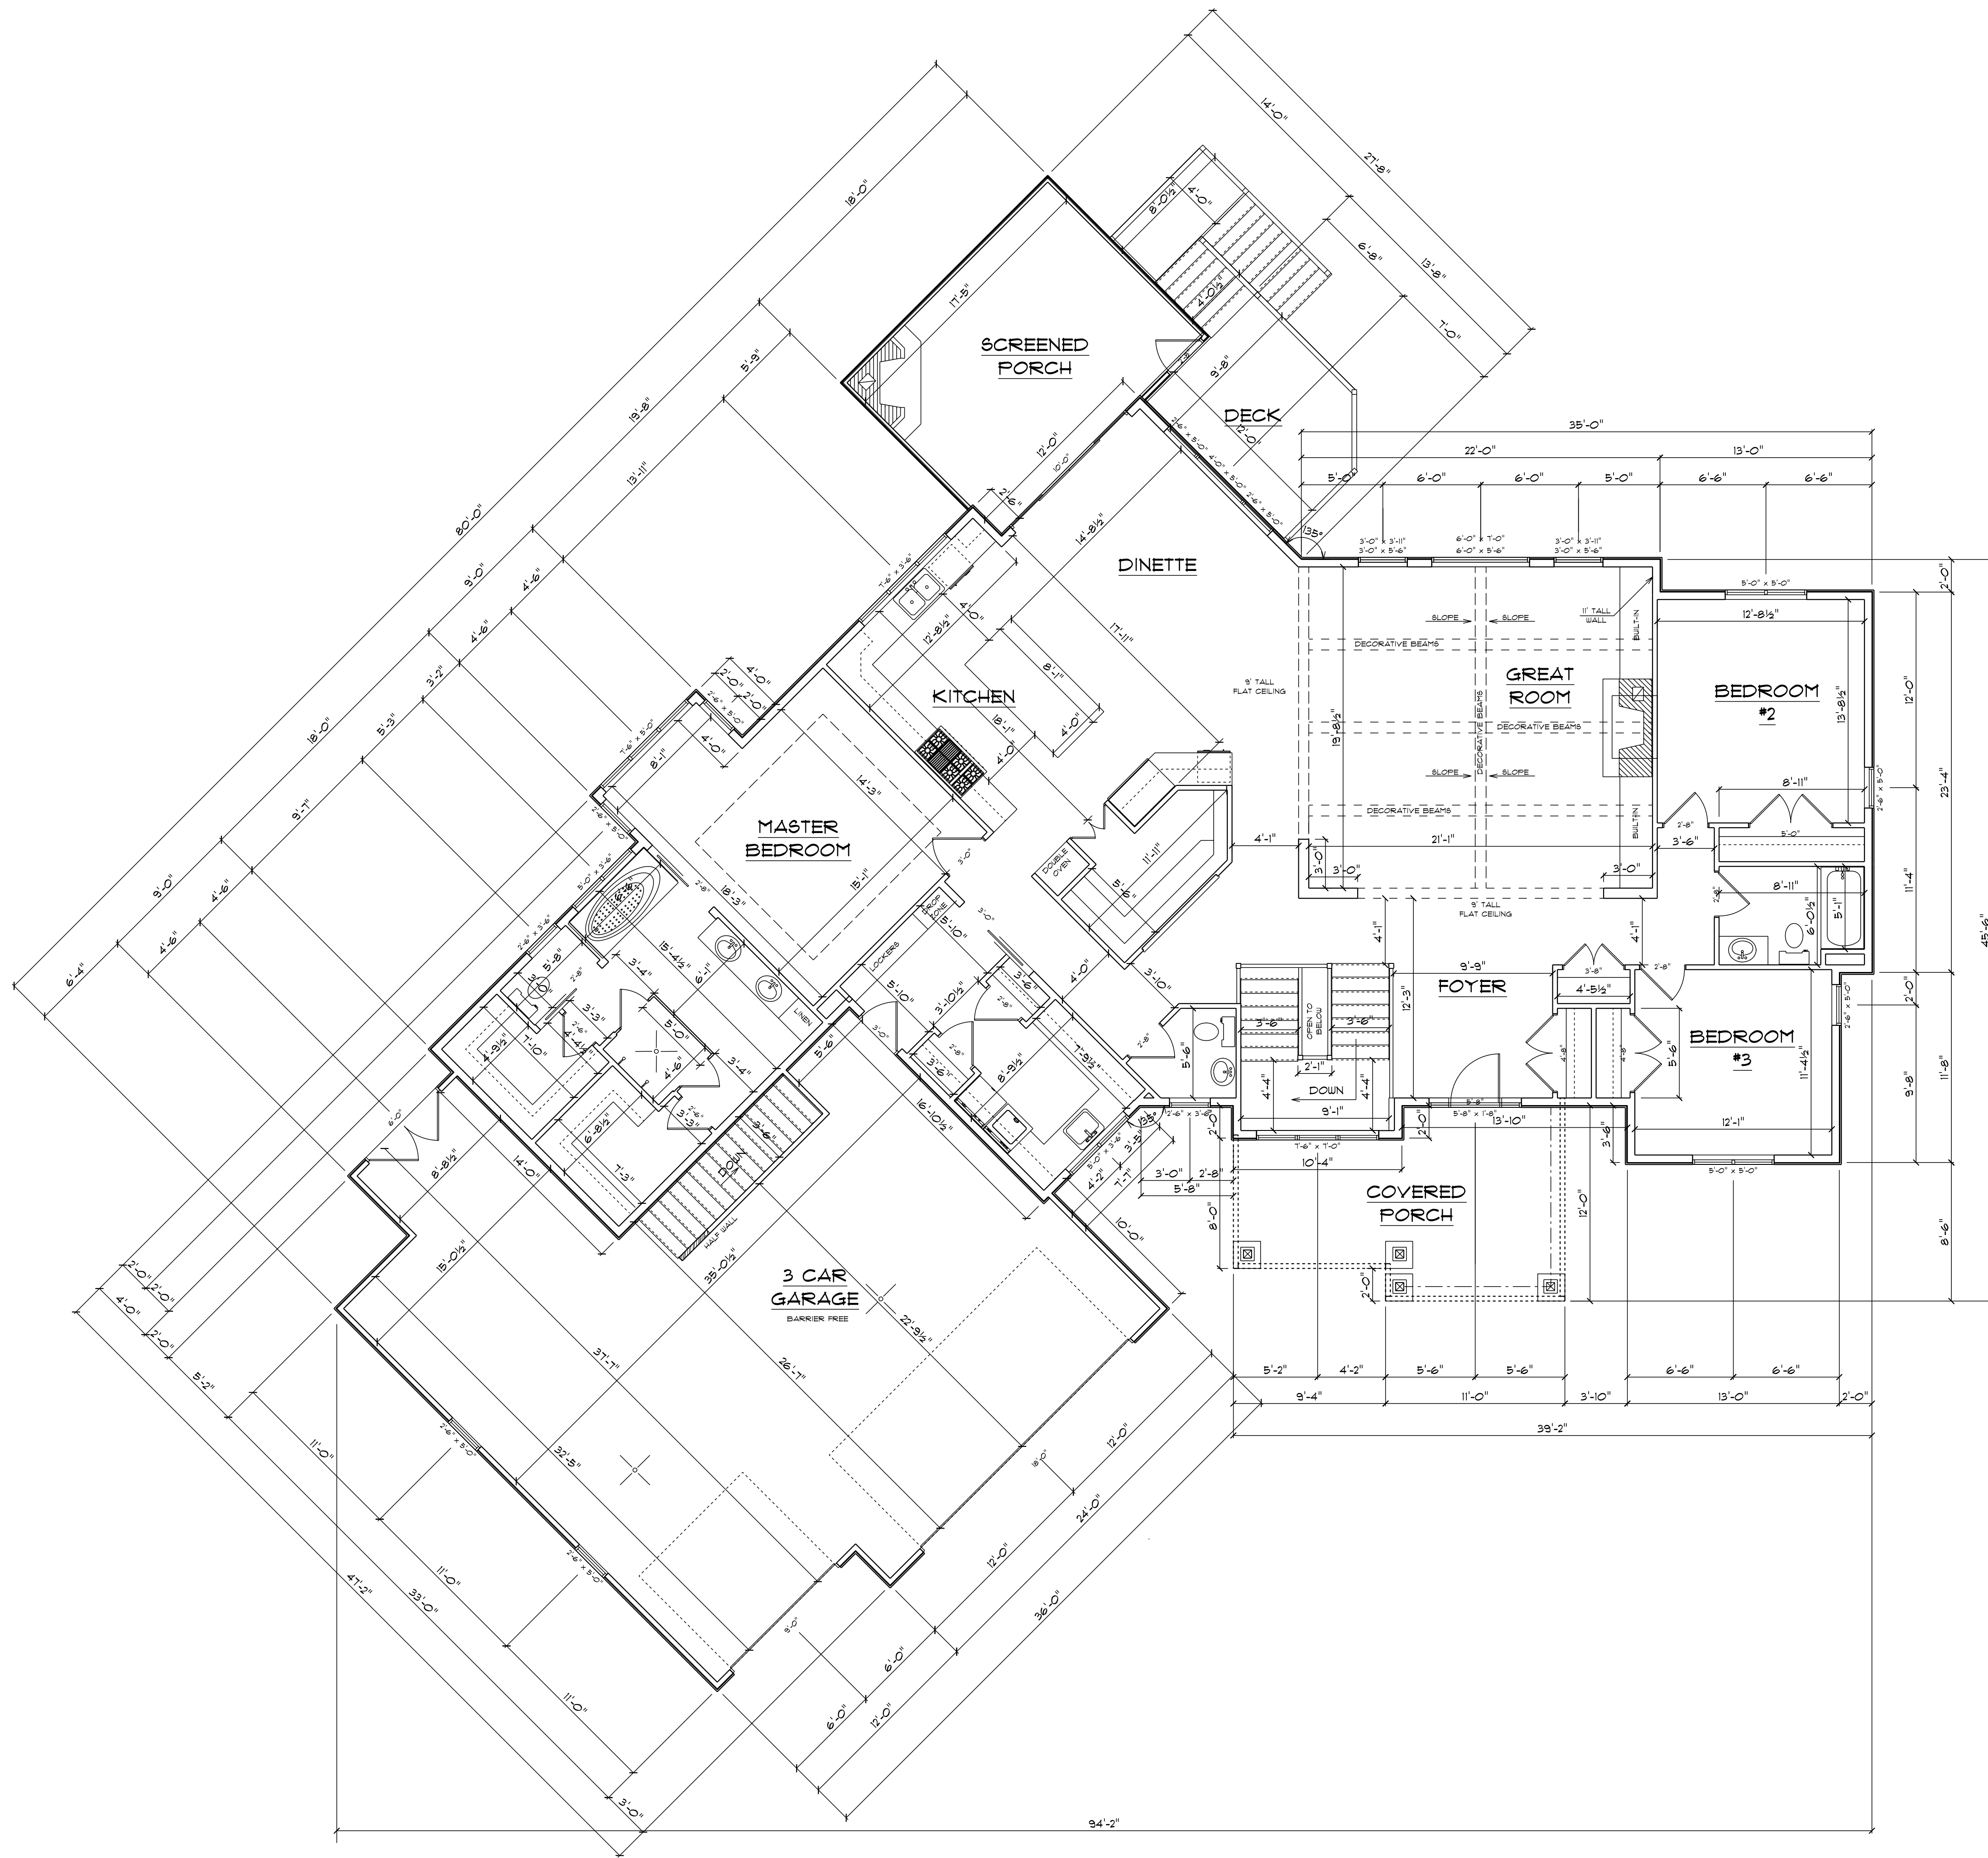

1ST FLOOR PLAN
 SCALE: 3/16" = 1'-0"
 2732 SQFT FINISHED AREA
 246 SQFT SCREEN PORCH AREA

THIS PLAN WAS CREATED AS A DRAFTING SERVICE ONLY. THE DESIGNER IN NO WAY EXPRESSES OR ASSUMES ANY RESPONSIBILITY FOR THE ACCURACY OR COMPLIANCE OF THESE PLANS IN ANY FORM.
 ALL TALL WALLS GREATER THAN 10'-0" TO BE ENGINEERED BY MATERIAL SUPPLIER

FIRST FLOOR PLAN
 2978 SQFT LIVING AREA
 SCALE: 3/16" = 1'

PLAN START DATE 03/18/20
 REVISED 03/30/20
 REVISED 04/09/20


AMERICAN DESIGN CONCEPTS
 VINTAGE HOMES
 HELLENBRAND RESIDENCE

AMERICAN DESIGN CONCEPTS LLC.
 1334 APRILEGATE
 MADISON
 DESIGNED BY (608) 273-0710
 ALL RIGHTS RESERVED
 © AMERICAN DESIGN CONCEPTS

A3

THIS PLAN WAS CREATED AS A DRAFTING SERVICE ONLY. THE DESIGNER IN NO WAY EXPRESSES OR ASSUMES ANY RESPONSIBILITY FOR THE ACCURACY OR COMPLIANCE OF THESE PLANS IN ANY FORM.

ALL TALL WALLS GREATER THAN 10'-0" TO BE ENGINEERED BY MATERIAL SUPPLIER

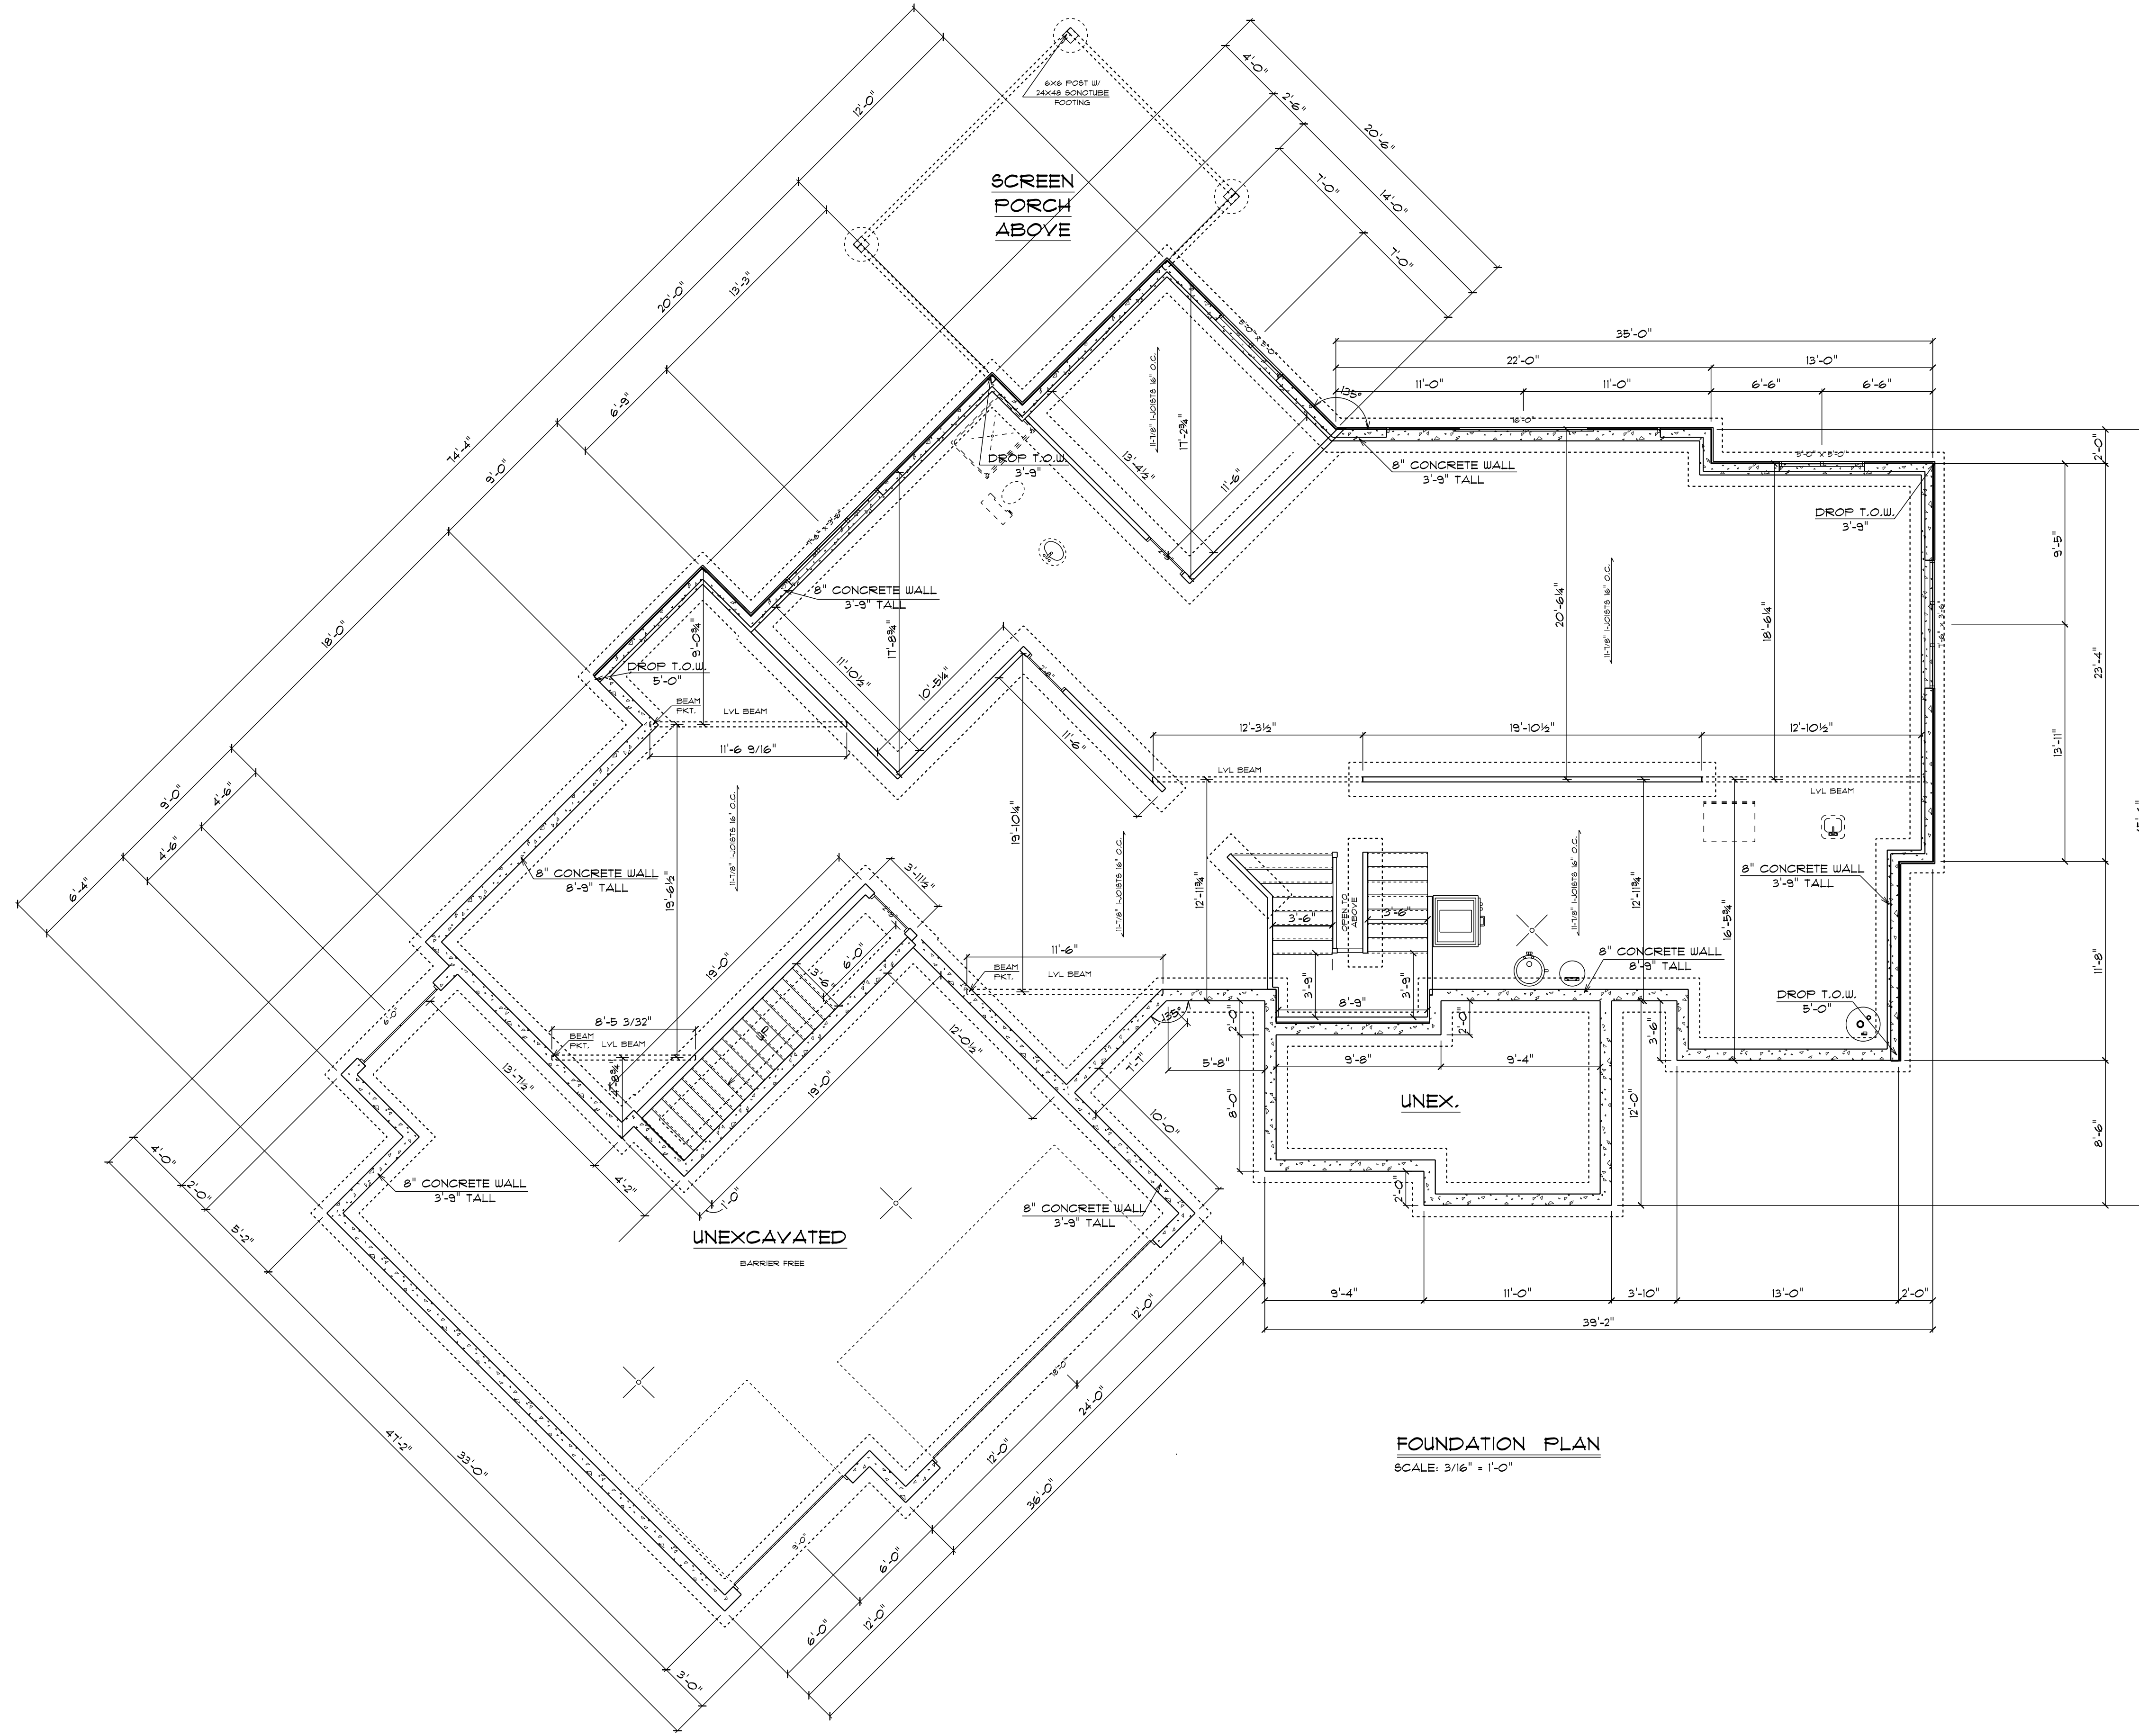

FOUNDATION PLAN
SCALE: 3/16" = 1'-0"

FOUNDATION PLAN

SCALE: 3/16" = 1'

PLAN START DATE 03/18/20



REVISED 03/30/20

REVISED 04/09/20

AMERICAN DESIGN CONCEPTS

VINTAGE HOMES

HELLENBRAND RESIDENCE

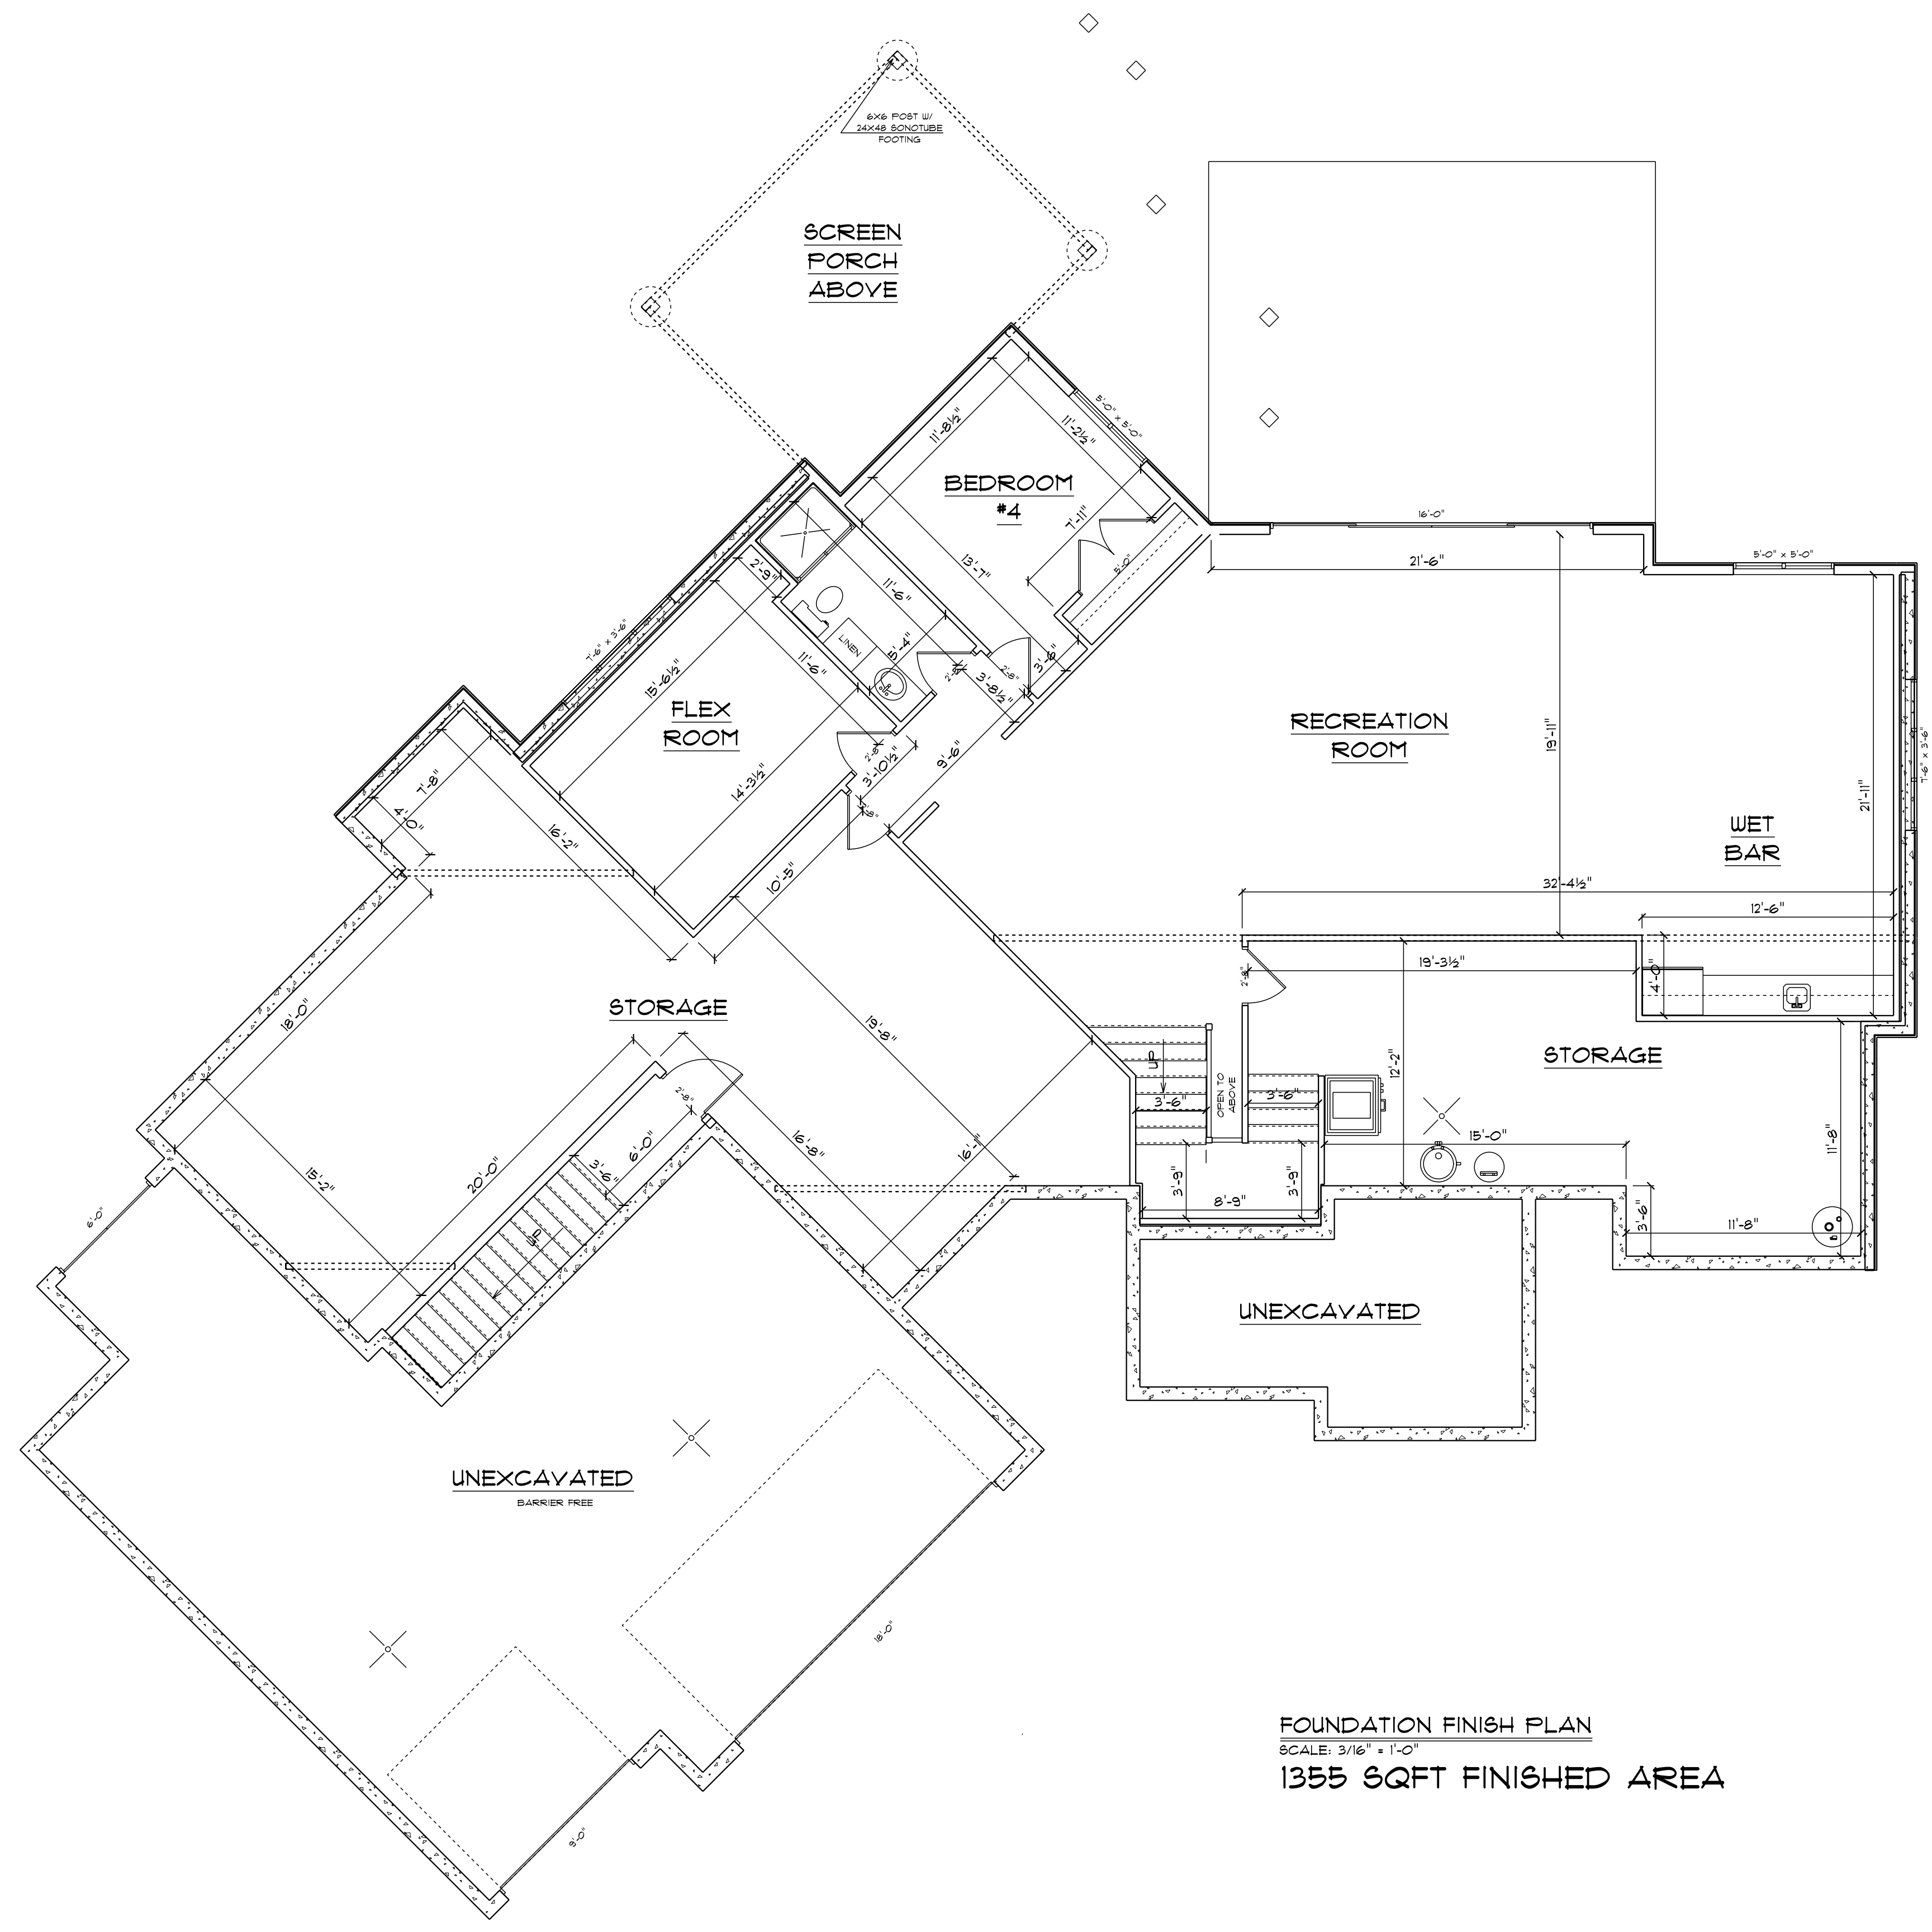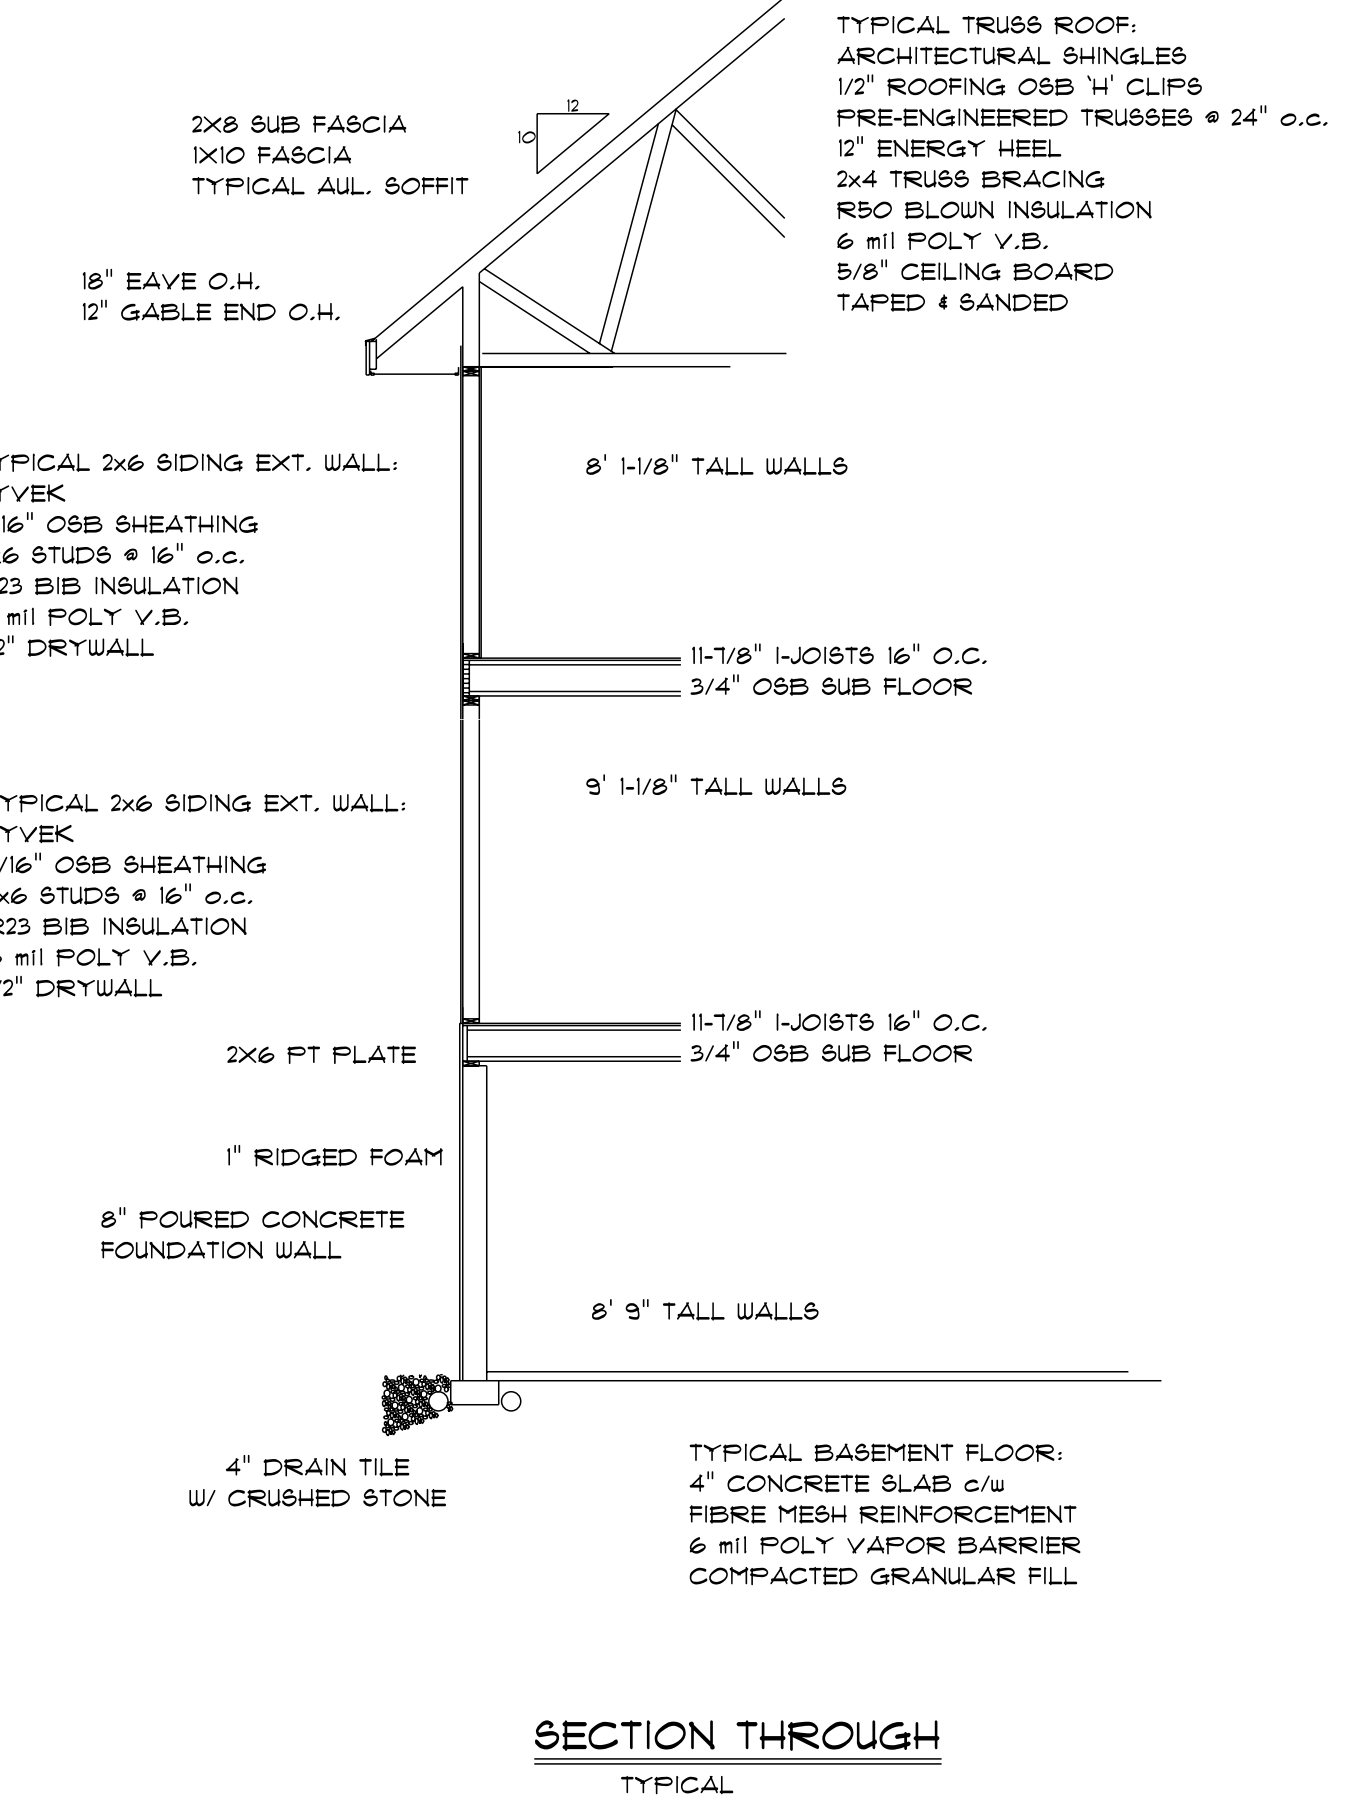

FOUNDATION FINISH PLAN
 SCALE: 3/16" = 1'-0"
 1355 SQFT FINISHED AREA

FOUNDATION FINISH PLAN
 1355 SQFT FINISHED AREA
 SCALE: 3/16" = 1'

PLAN START DATE 03/15/20
REVISED 03/30/20
REVISED 04/09/20

AMERICAN DESIGN CONCEPTS
 VINTAGE HOMES
 HELLENBRAND RESIDENCE

AMERICAN DESIGN CONCEPTS LLC.
 1334 APRILEGATE
 MADISON
 DESIGNED BY (608) 213-0110
 ALL RIGHTS RESERVED
 © AMERICAN DESIGN CONCEPTS

THIS PLAN WAS CREATED AS A DRAFTING SERVICE ONLY. THE DESIGNER IN NO WAY EXPRESSES OR ASSUMES ANY RESPONSIBILITY FOR THE ACCURACY OR COMPLIANCE OF THESE PLANS IN ANY FORM.
 ALL TALL WALLS GREATER THAN 10'-0" TO BE ENGINEERED BY MATERIAL SUPPLIER